


TRAFFIC SIGNAL IMPROVEMENTS AT MEAD PAPER COMPANY CHILlicothe, OHIO

INDEX OF SHEETS

TITLE PAGE
NOTES AND QUANTITIES
SIGNAL PLAN - GATE 20
SIGNAL PLAN - GATE 23

1
2
3
4

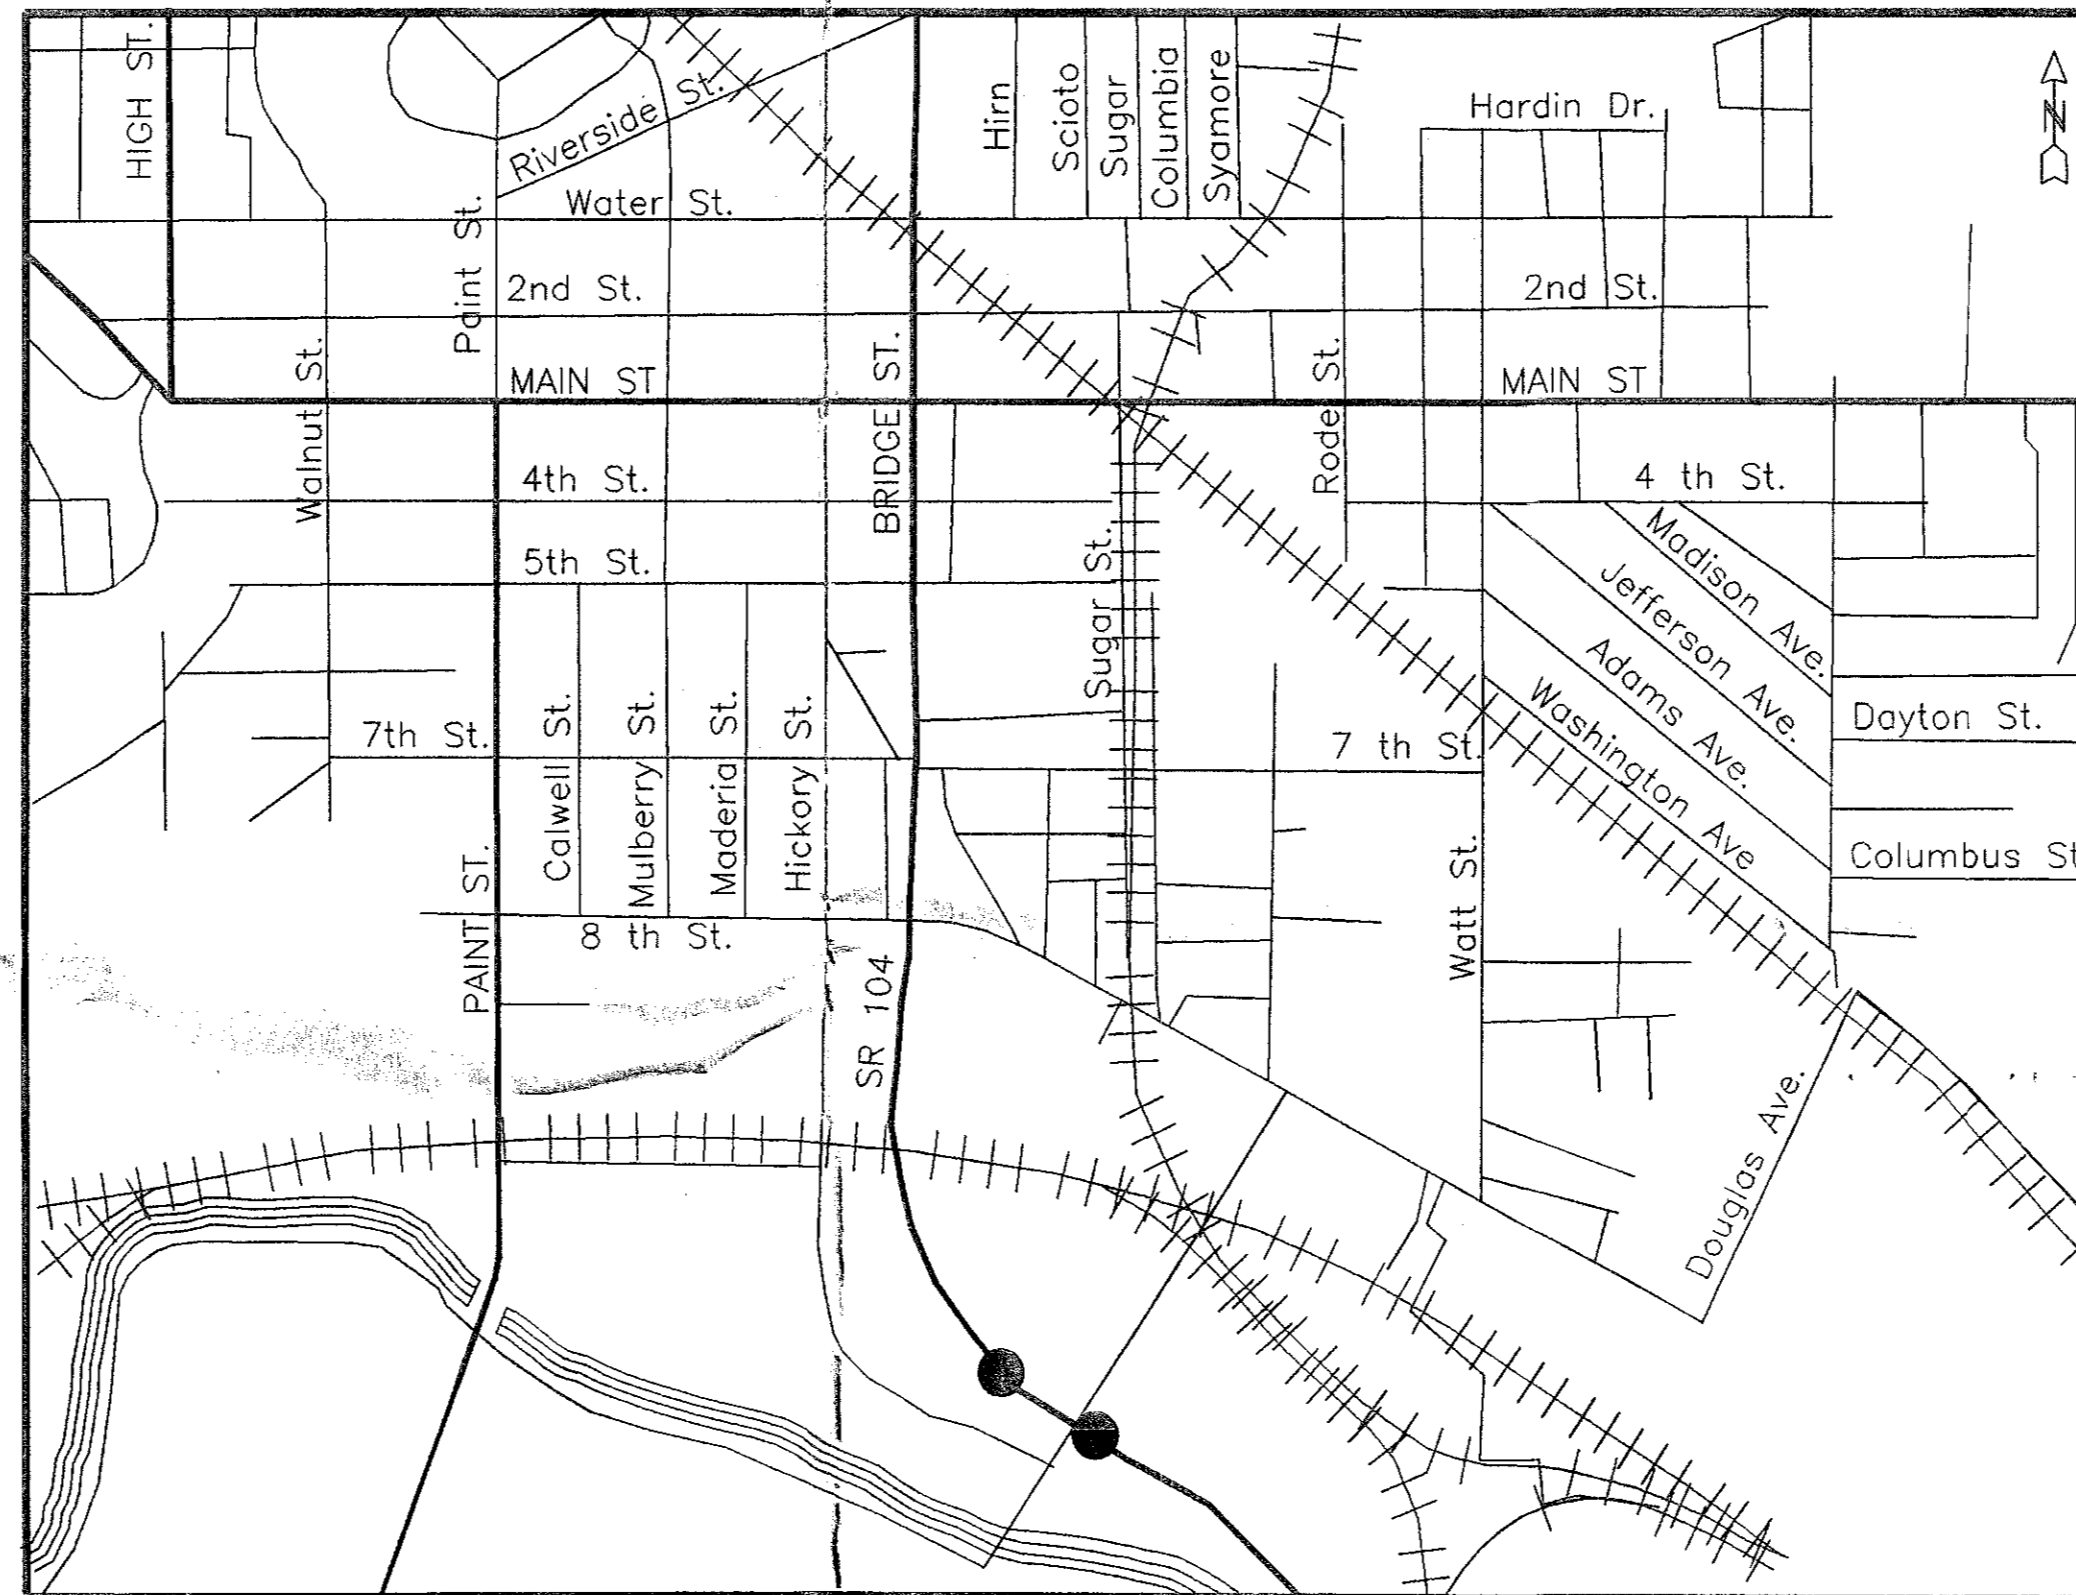

LOCATION MAP

● = PROJECT LOCATIONS

SUPPLEMENTAL PRINTS OF STANDARD CONSTRUCTION DRAWINGS			
OHIO DEPARTMENT OF TRANSPORTATION			
DRAWING	DATE	DRAWING	DATE
HL-10.11	05/01/87	TC-52.20	04/03/79
HL-10.13	05/01/87	TC-81.10	01/20/84
HL-20.11	05/01/87	TC-83.10	03/18/92
HL-30.11	05/01/87	TC-84.20	01/20/84
TC-21.20	09/01/92	TC-85.20	01/20/84
TC-52.10	04/03/79		

UNDERGROUND UTILITIES

48 HOURS
BEFORE YOU DIG

Call...800-362-2764 (Toll free)
OHIO UTILITIES PROTECTION SERVICE
NON-MEMBERS
MUST BE CALLED DIRECTLY

CITY OF CHILlicothe, OHIO

MAYOR

DATE

DIRECTOR OF ADMINISTRATION

DATE

CITY ENGINEER

DATE

PREPARED BY:
TRAFFIC ENGINEERING SERVICES, INC.

Ronald L. Wilcox
REGISTERED ENGINEER NO. 34357

5/7/98
DATE