

INTER-OFFICE COMMUNICATION

To: James A. Watkins, District Deputy Director Date 11-15-93

From: Robert D. Yankovich, Engineer, Bureau of Traffic By: ^{DWK} D. W. Kullman

Subject: Bureau of Traffic Review of Traffic Engineering Study ROS-23-4.97

ATTENTION: J. Darrel Armstrong, District Operations Engineer

The Bureau of Traffic concurs in the approval of the following project:

Location: Ross Co. - US 23- 4.97 @ Rozelle Creek Rd.

Recommendations: 1.) Install Intersection Control Beacon at subject location. 2.) Provide acceleration lane for Rozelle Creek Rd. west to US 23 NB. 3.) Eliminate thru movements crossing US 23. 4.) Eliminate US 23 SB left turn onto Rozelle Creek Rd. 5.) Install rubber delineators on US 23 NB left turn channelizing line.

Est. Const. Cost: by District Force Account

Attachments: E.O. # 71-23-5

The following material is needed to further process this project:

- PDMS
- Supplemental Project Information Sheet(1 copy incl. map)
- Legislation
- Force Account M&R 622 Form(s)
- Operation/Signal Plan

Special Instructions and/or Comments: _____

 RDY:rb

(DWK:GMS:RB)

cc: J. Watkins, G. Baird, R. Priest, J. Janusz, P. Singh, Reading File

OHIO DEPARTMENT OF TRANSPORTATION

ENGINEERING ORDER


BUREAU OF TRAFFIC

E. O. Number 71-3-5

County <u>Ross</u> Route <u>U.S. 23</u>	DISTRICT APPROVAL	DATE	CENTRAL OFFICE APPROVAL	DATE
Begin Log Pt. <u>4.97</u> End Log Pt. _____	<i>Dennis J. David</i> Traffic Engineer	<u>7-16-93</u>	<i>Arvanovich</i> Engineer of Traffic	<u>11/2/93</u>
Intersection <u>U.S. 23 & Rozzelle Creek Rd</u>	<i>David Hamilton</i> Operations Engineer		<i>Robert V. Ponsat</i> Traffic Field Engineer	<u>8/27/95</u>
HSP Rating _____ Year _____				

Problem Statement Accidents occurring from cross traffic crossing U.S. 23

Recommendations See Below

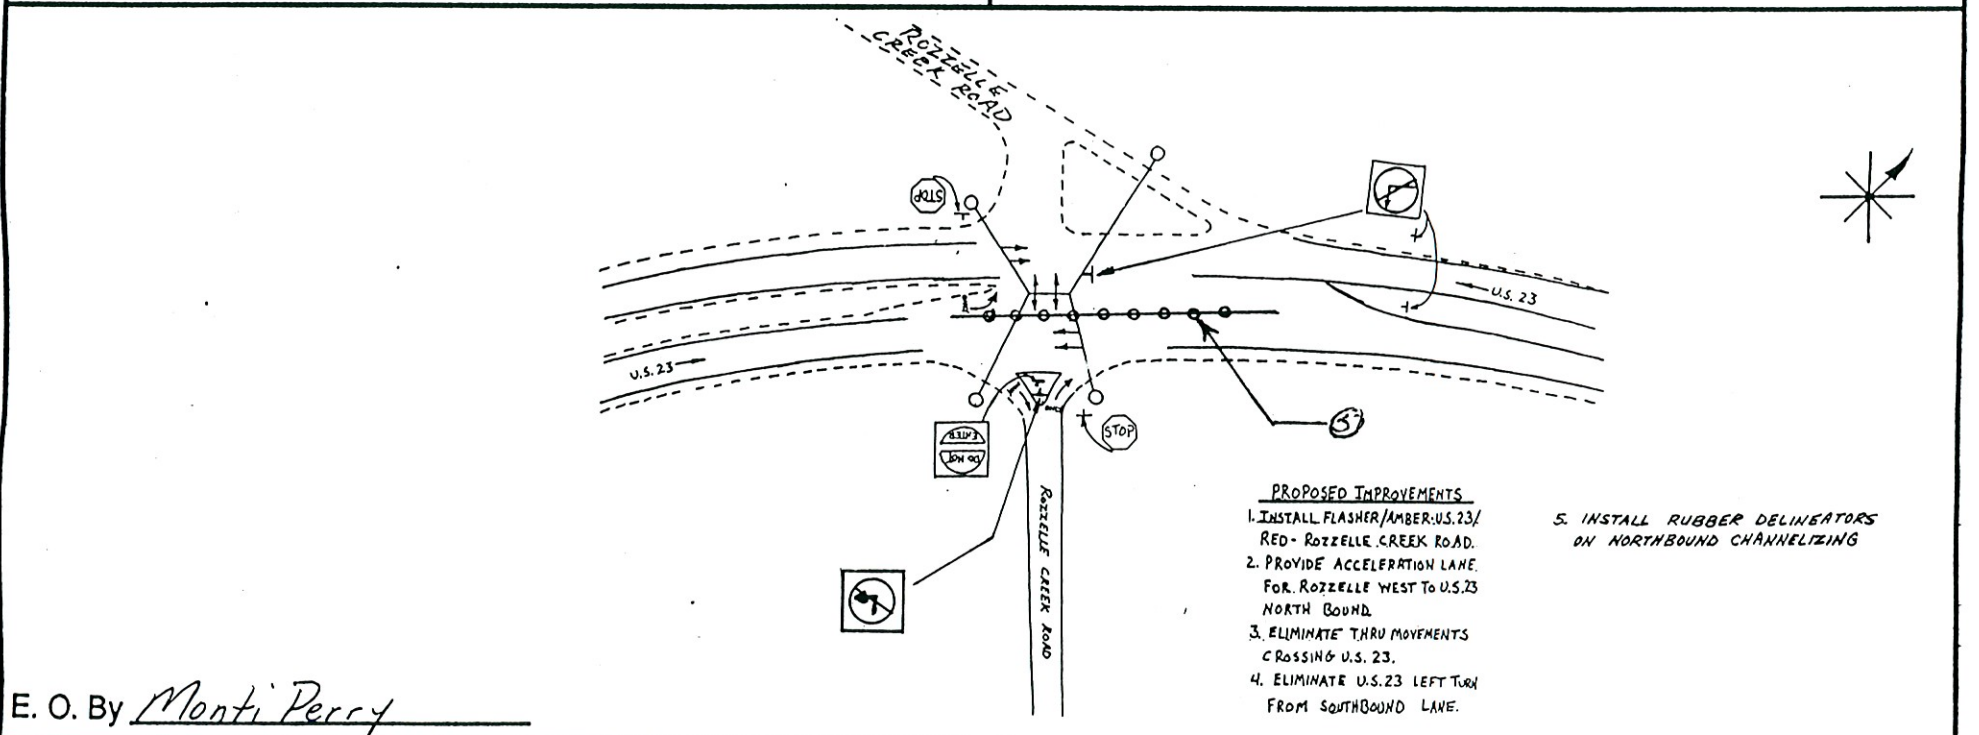

- PROPOSED IMPROVEMENTS
1. INSTALL FLASHER/AMBER: U.S. 23/ RED - ROZZELLE CREEK ROAD.
 2. PROVIDE ACCELERATION LANE FOR ROZZELLE WEST TO U.S. 23 NORTH BOUND.
 3. ELIMINATE THRU MOVEMENTS CROSSING U.S. 23.
 4. ELIMINATE U.S. 23 LEFT TURN FROM SOUTHBOUND LANE.
 5. INSTALL RUBBER DELINEATORS ON NORTHBOUND CHANNELIZING

E. O. By Monti Perry

Revisions		FOR CENTRAL OFFICE USE ONLY		Operations Engineer	Engineer Of Traffic	Date	Inspected	Date