


CROSS SECTIONS FOR APPROACH ARE AVAILABLE AT DIVISION OFFICE

ESTIMATED QUANTITIES

Item T-71	9" Reinforced Portland Cement Concrete Part.	654 Sq. Yd.
Item I-22	6" Subbase	115.9 Cu. Yd.
Item I-12	Concrete Curb, Type 2-A	106 Lin. Ft.
Item I-15	Guard Rail	90 Lin. Ft.
Item I-7	9" Reinforced Concrete Approach Slabs	66.7 Sq. Yd.

QUANTITIES CARRIED TO SHEET No 110A

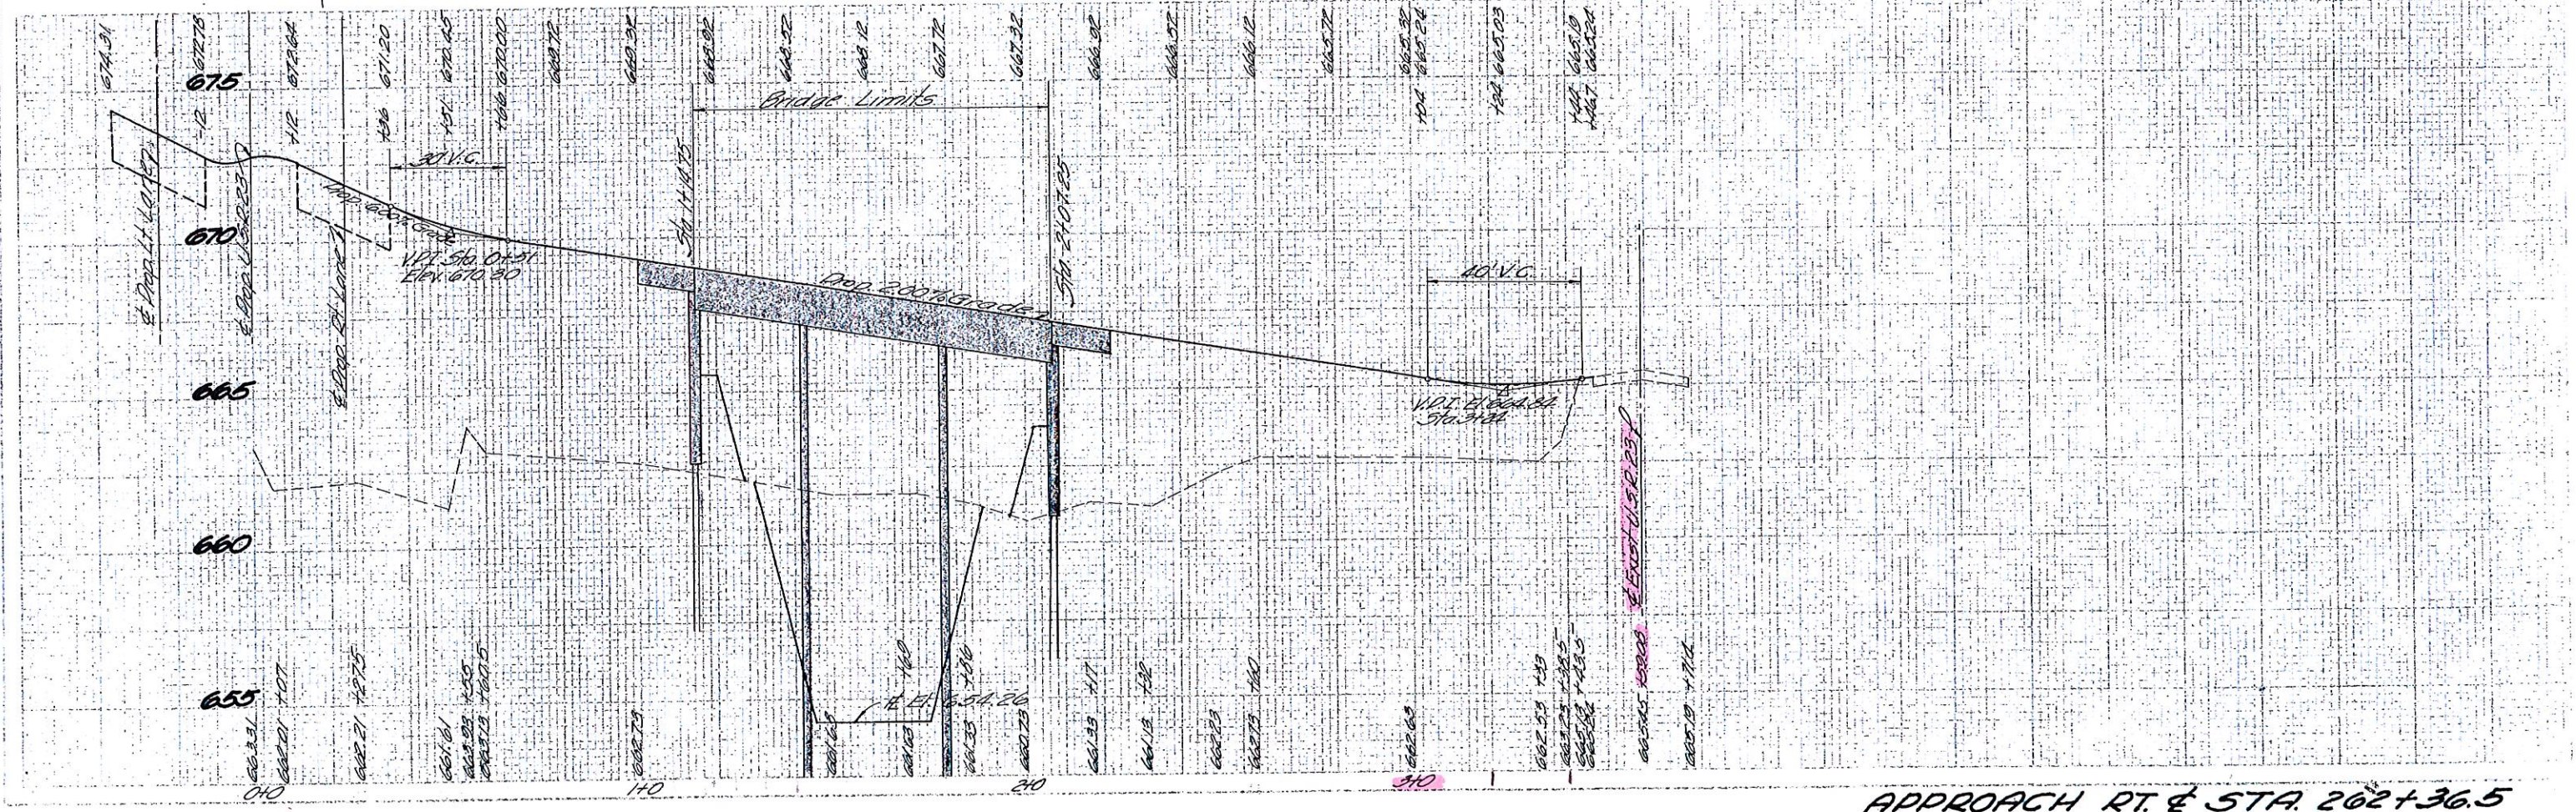

APPROACH RT. & STA. 242+36.5