



INTER-OFFICE COMMUNICATION
OFFICE OF TRAFFIC ENGINEERING

TO : James A. Watkins, District Deputy Director
FROM : Robert D. Yankovich, P.E., Administrator
BY : Doug W. Kullman, Traffic Operations Engineer
DATE : November 21, 1996
SUBJ. : SCI-139-1.66 @ Rosemont Road

ATTN : Larry K. Hill, Transportation Planning & Programs Administrator

Enclosed is the engineering order for the subject project with signature of approval from this office.


If you have any questions, please contact Steve Barbour of this office at 752-8846.

RDY:shb

DWK (DWK:KEL:SHB)

Enclosure

c: Janusz, w/enclosure
R. Chaffin - Dist. 9
Office File
Reading File

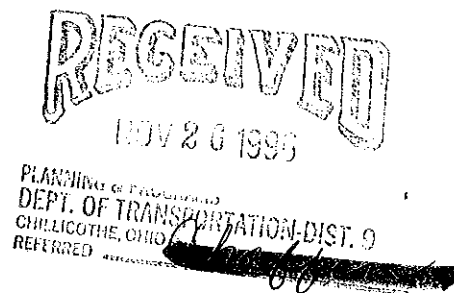

DLK
11/26/96

OHIO DEPARTMENT OF TRANSPORTATION


ENGINEERING ORDER

BUREAU OF TRAFFIC

E. O. Number 73-139-2

County <u>Scioto</u>	Route <u>S.R. 139</u>	DISTRICT APPROVAL	DATE	CENTRAL OFFICE APPROVAL	DATE
Begin Log Pt. <u>1.66</u>	End Log Pt. _____	<i>J. Paul Armstrong</i> Traffic Engineer	<u>11/4/96</u>	<i>Robert D. Yankovich</i> Engineer of Traffic	<u>11/23/96</u>
Intersection <u>Rosemount Rd.</u>		<i>V. Wilson</i> Operations Engineer			
HSP Rating _____	Year _____			Traffic Field Engineer	

Problem Statement <u>Delay for traffic entering from Rosemount Rd. onto S.R. 139.</u> <u>Meets 100% of Signal Warrant 1.</u>	Recommendations <u>Convert existing flasher to stop and Go traffic signal.</u>
---	--

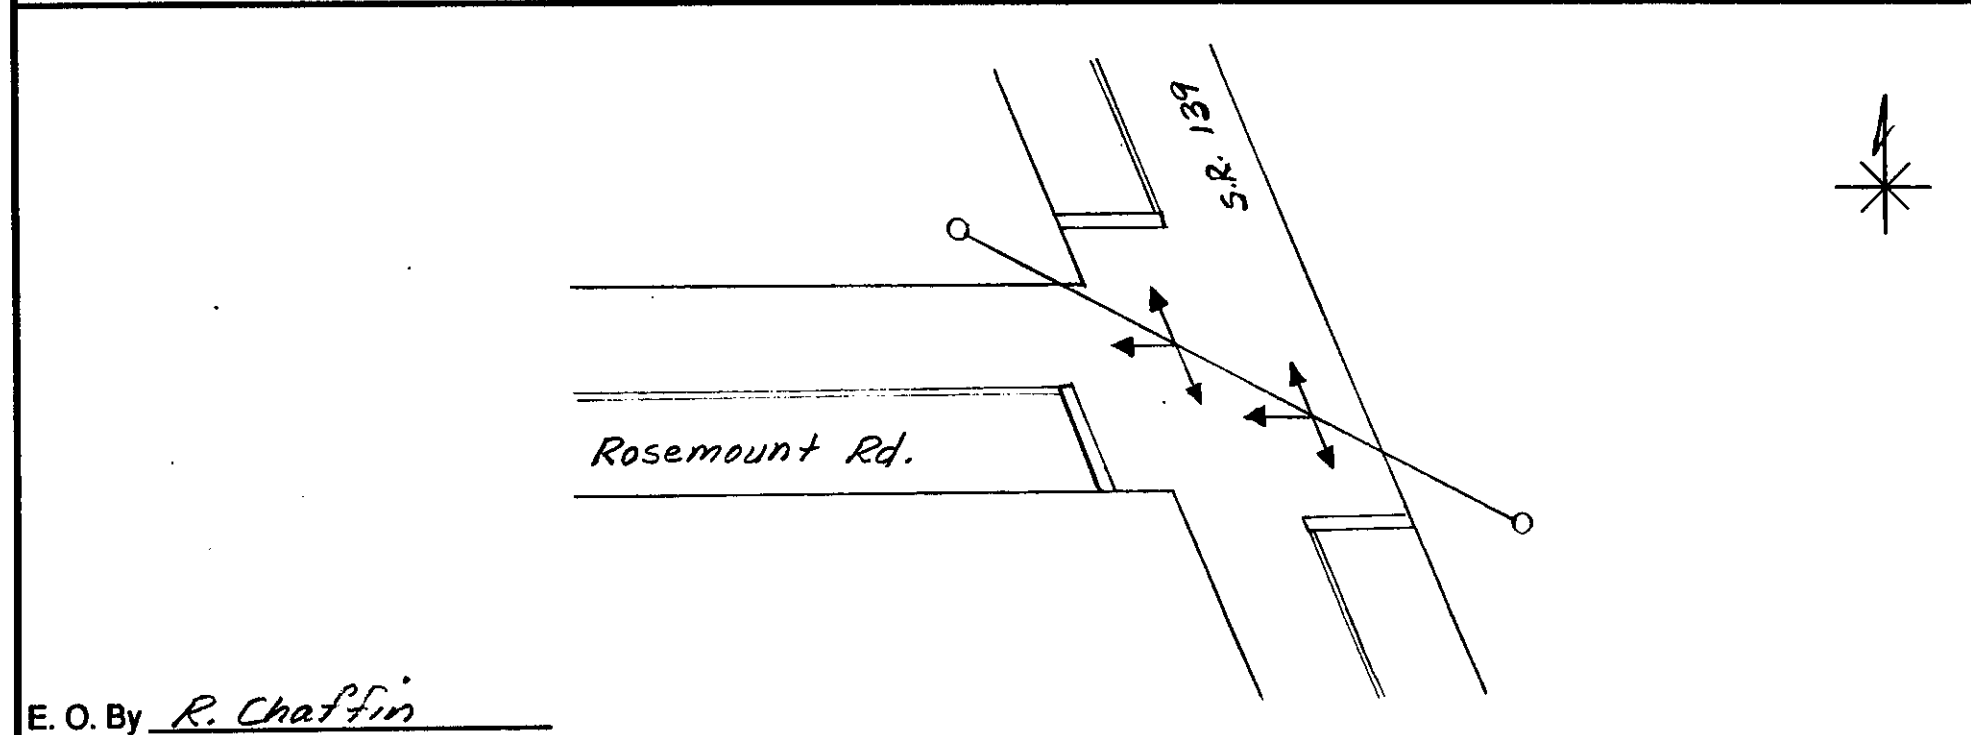

E. O. By R. Chaffin

Revisions	FOR CENTRAL OFFICE USE ONLY			Inspected	Date
	Operations Engineer	Engineer Of Traffic	Date		