
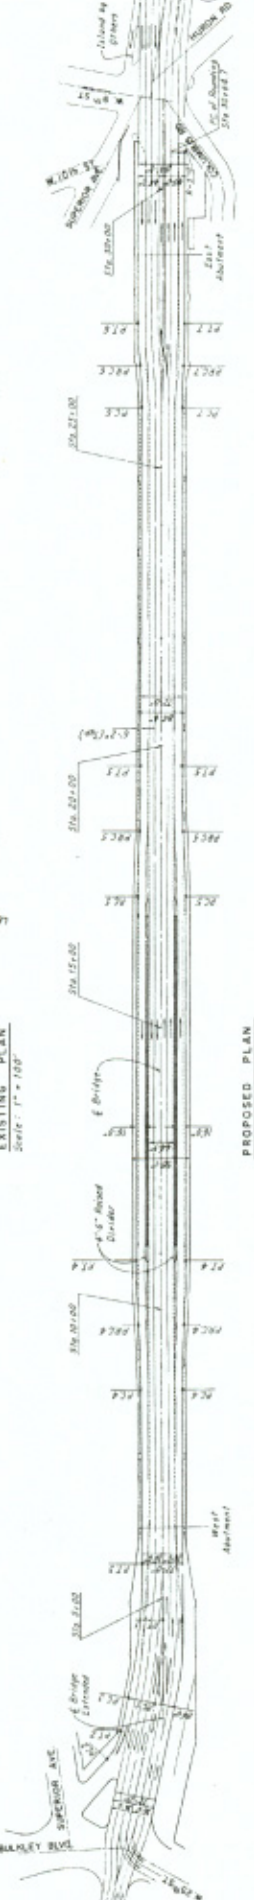
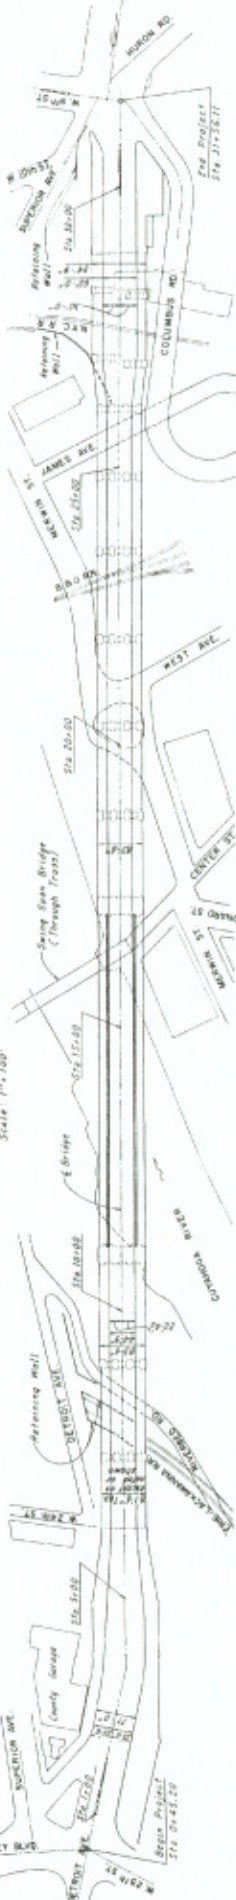
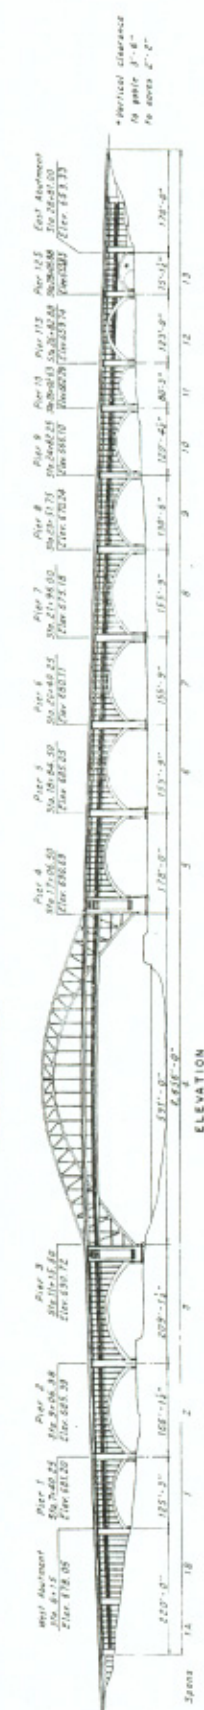


Note: Elevations shown for Curve  
 Elevations, see Sheet

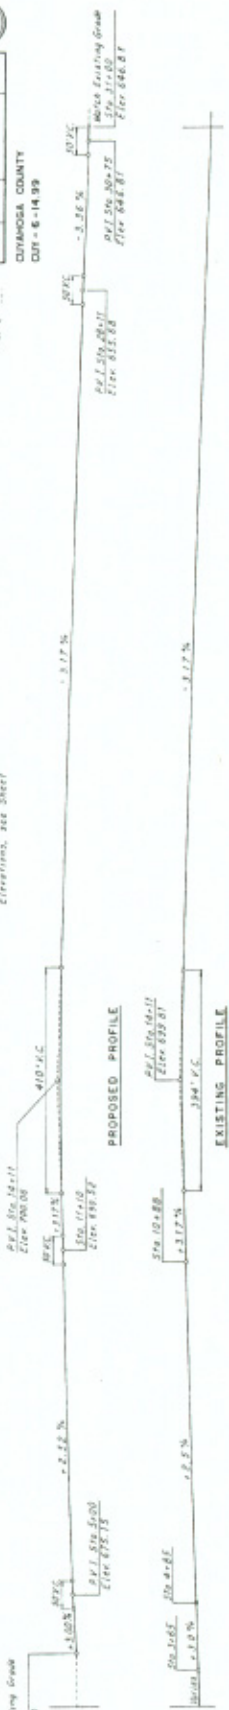

GENERAL PLAN AND ELEVATION  
 RECONSTRUCTION OF  
 DETROIT-CLEVELAND BRIDGE  
 IUS 6-20-100 1.5.1 1.5.2 BRIDGE (RYSK)  
 BR. NO. CUY-6-1506  
 CLEVELAND  
 CUYAHOGA COUNTY  
 DISTRICT 6  
 SHEET 2