

DRAINAGE LOCATION





STRUCTURE DETAILS

FED. RD. DIVISION	STATE	PROJECT
2	OHIO	

267
646

CUYAHOGA COUNTY
CUY-71-17.83
CUY-176-12.76

17
54

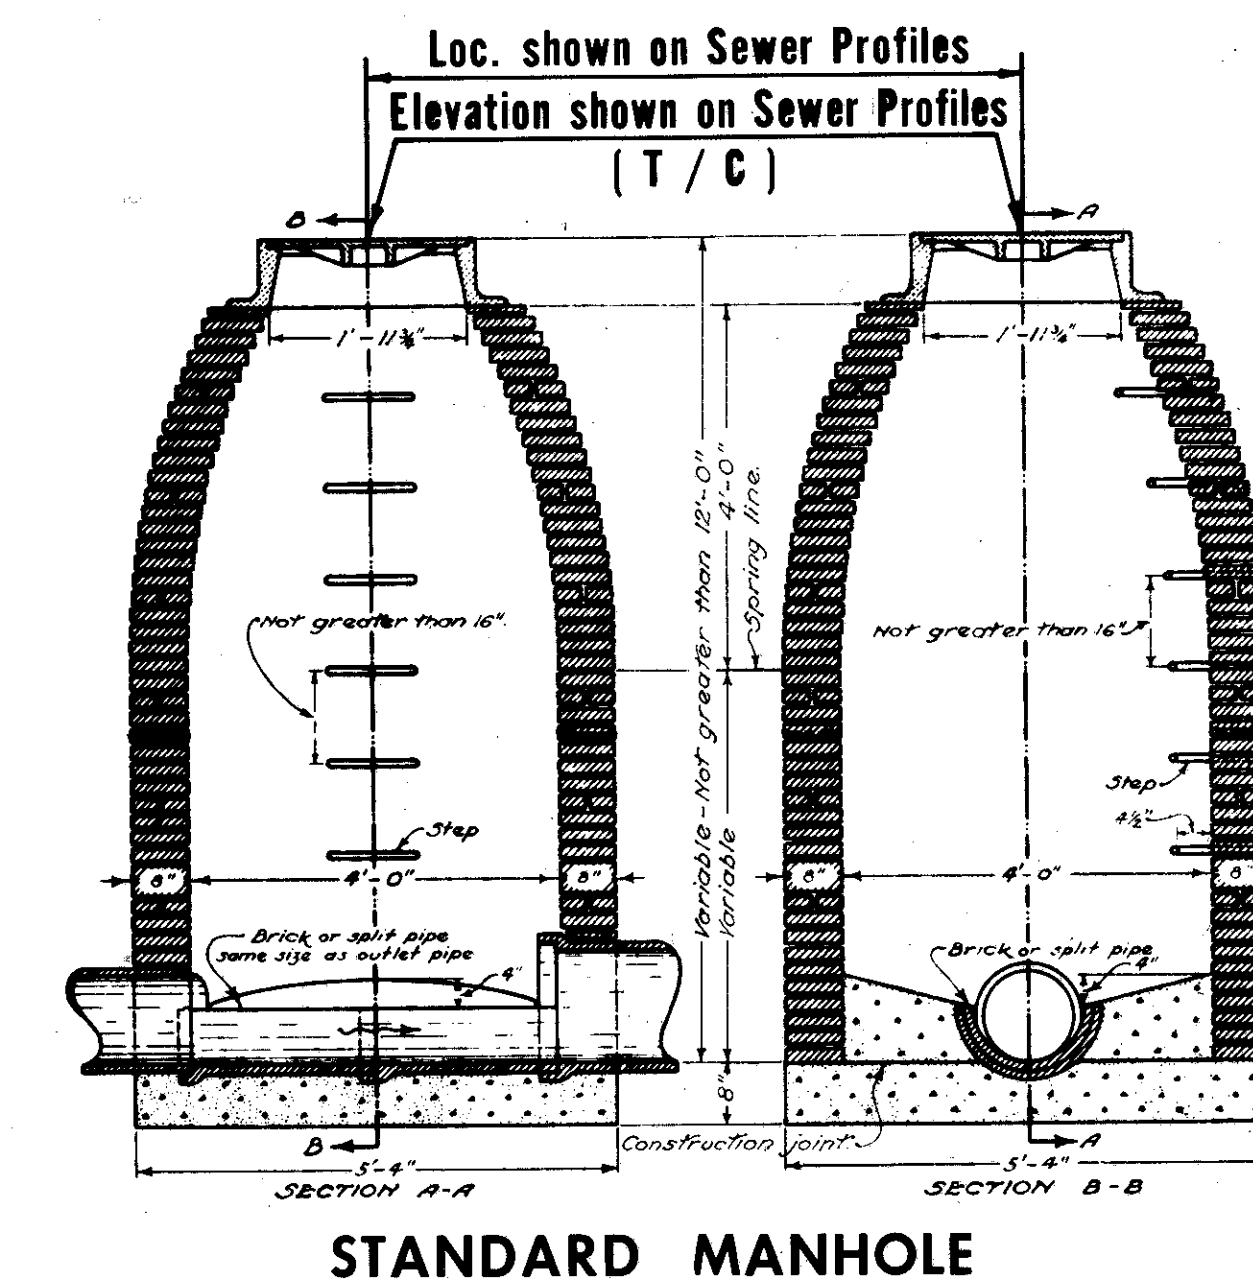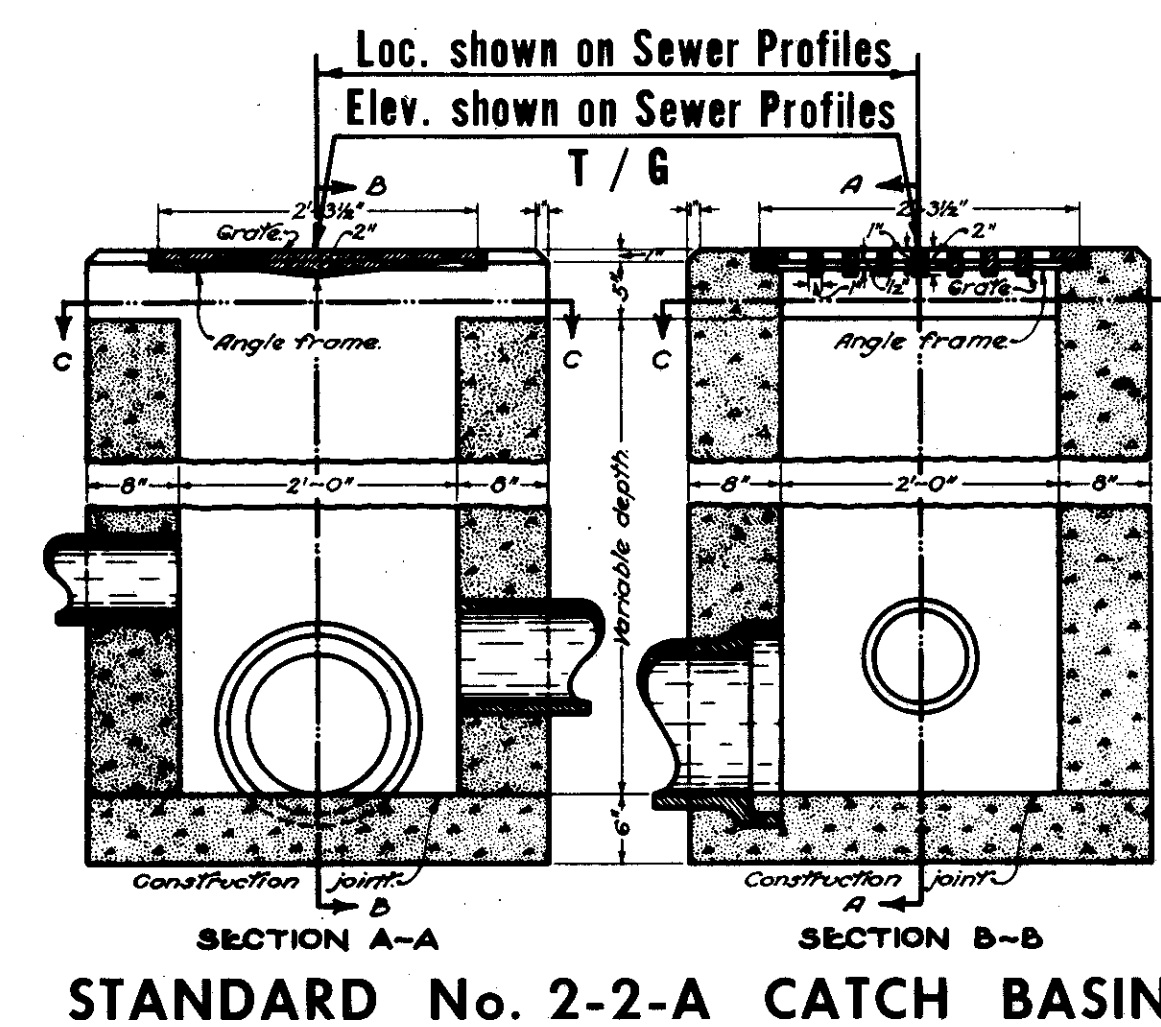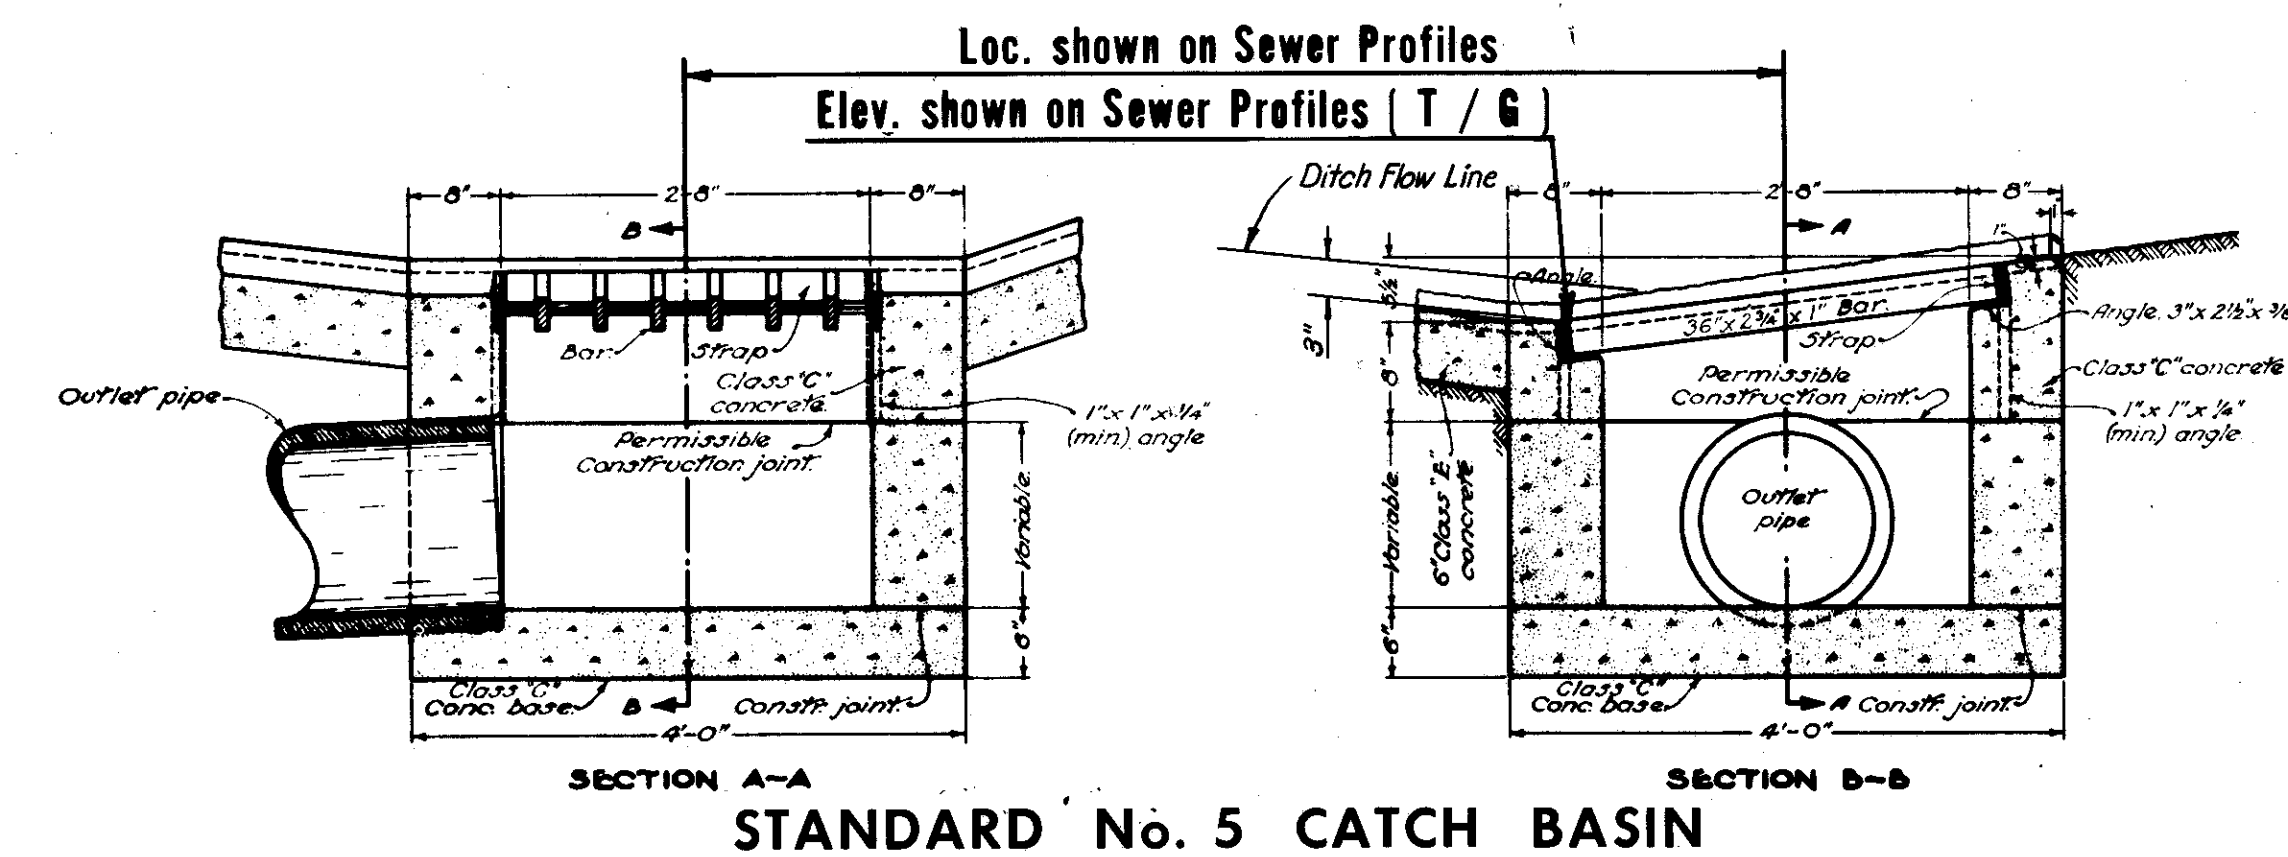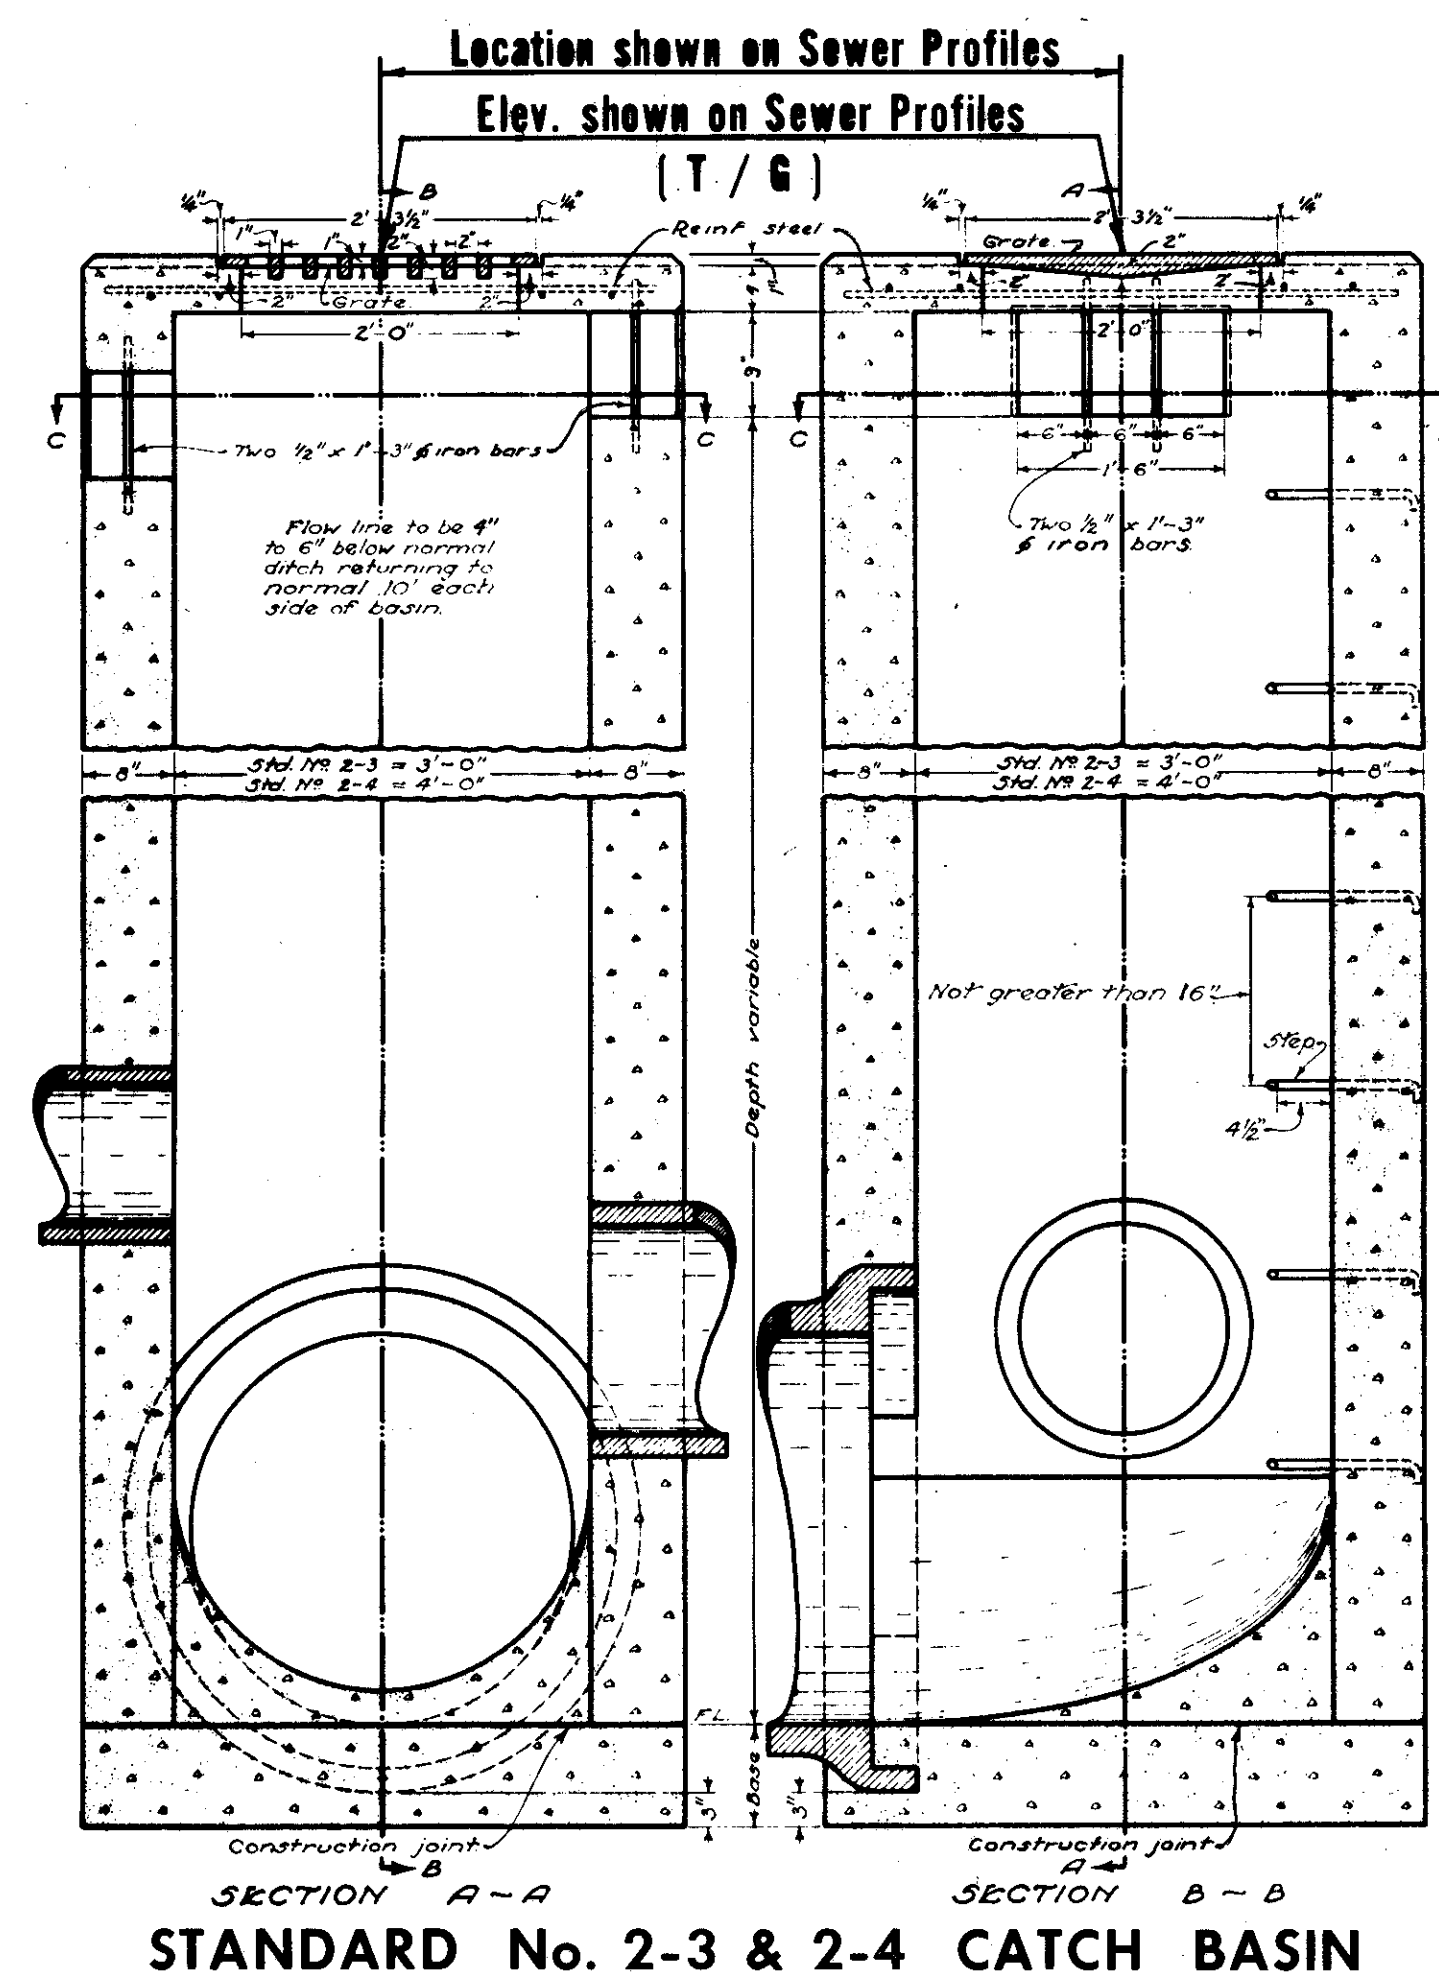

LEGEND
E.O.P.-Edge of Pavement or Paved Shoulder
N.G.-Normal Gutter Elevation at Face of Curb
T/G-Top of Catch Basin Grate Elevation
T/C-Top of Manhole Cover Elevation

NOTE:
LOCATION SHOWN ON PLANS FOR NO.2 MANHOLES ARE TO CENTER OF COVER AS SHOWN ABOVE FOR NO.1 MANHOLES.

MADE R.D.V. DATE 10-10-64 TRACED DATE
CHECKED D.D.S. DATE 10-8-64 SCALE

HOWARD, NEEDLES, TAMMEN & BERGENDOFF
CONSULTING ENGINEERS
KANSAS CITY CLEVELAND NEW YORK