


# DRAINAGE STRUCTURE LOCATION DETAILS

FED. RD. DIVISION	STATE	PROJECT	
2	OHIO		


268  
646

18  
54


CUYAHOGA COUNTY  
 CUY - 71-17.83  
 CUY-176-12.76

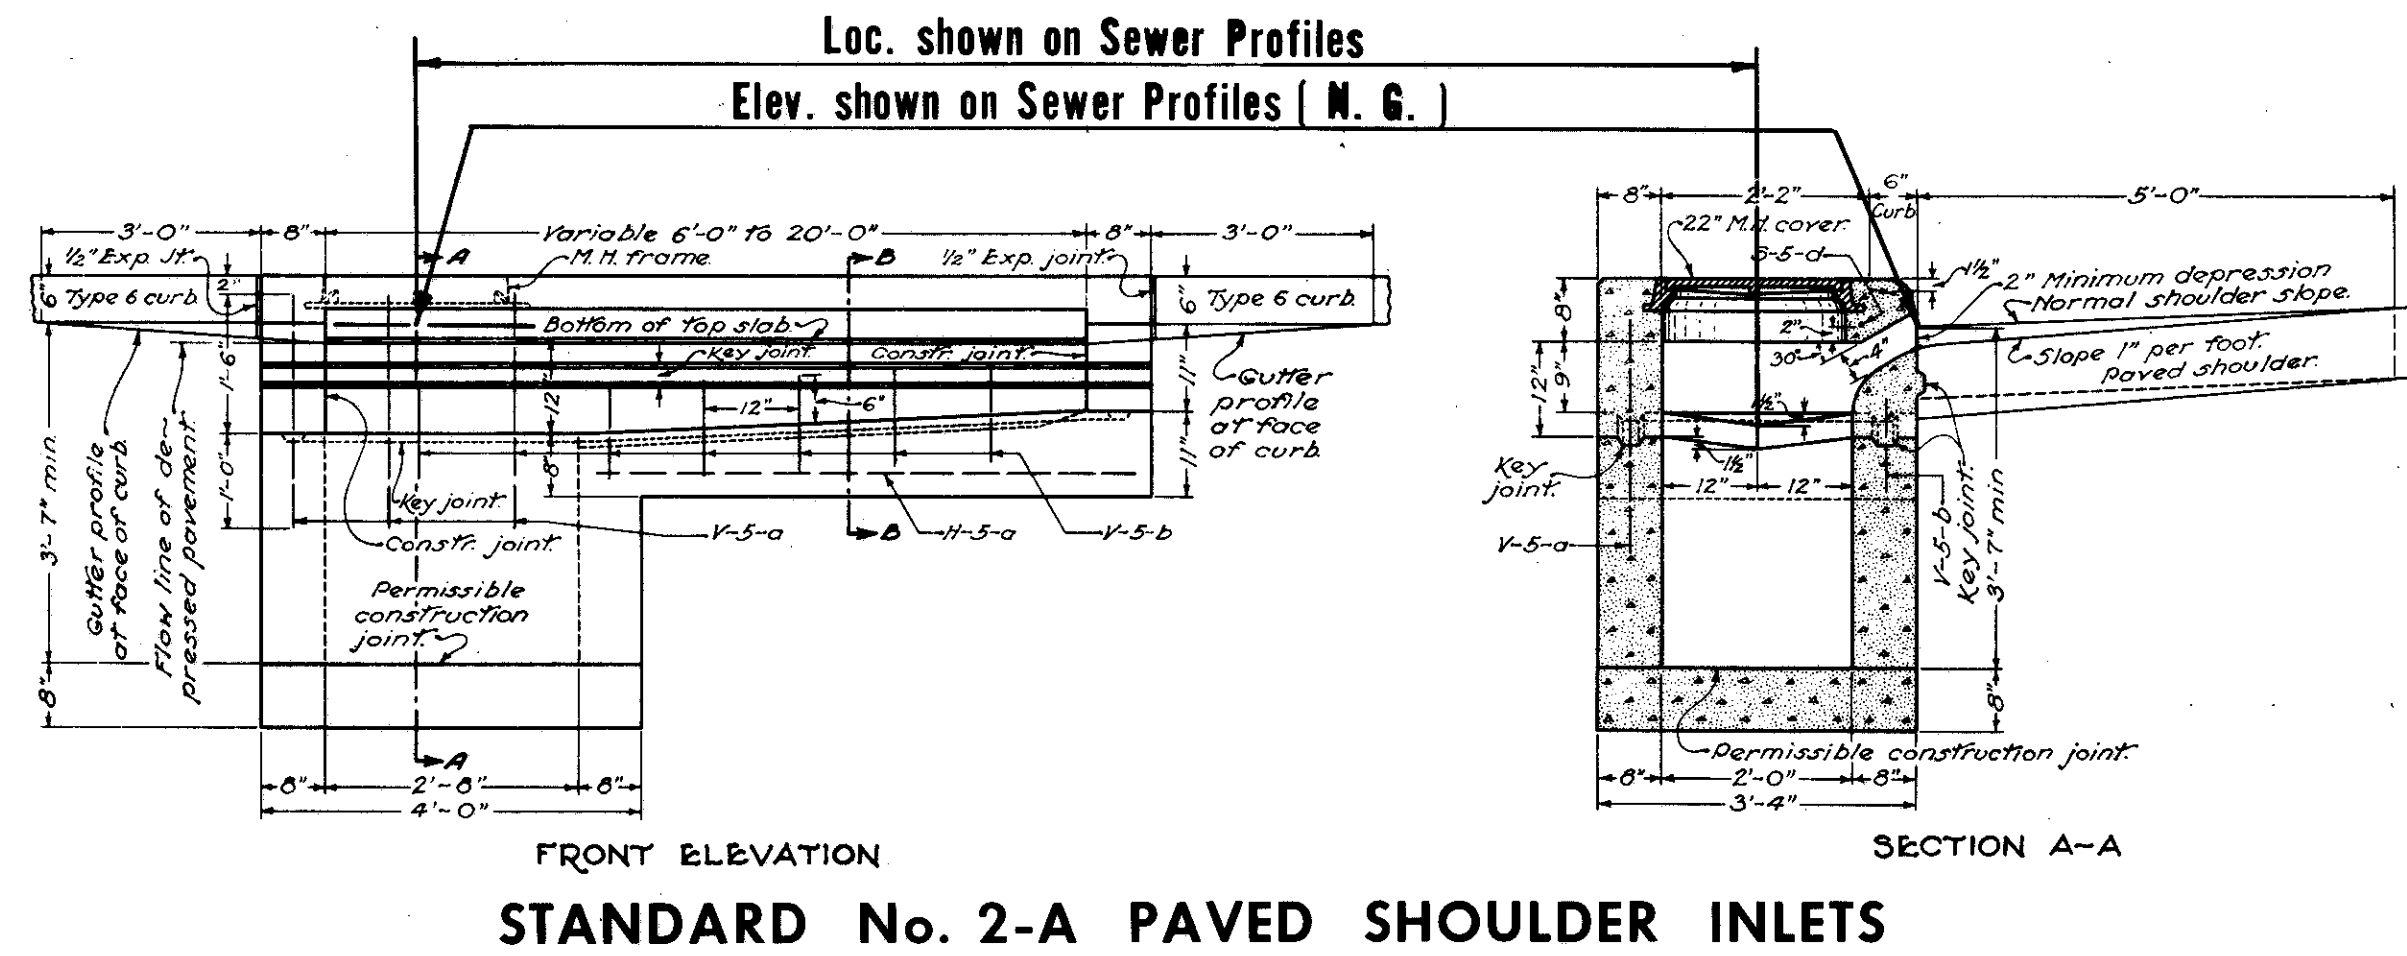


STANDARD No. 2-A PAVED SHOULDER INLETS

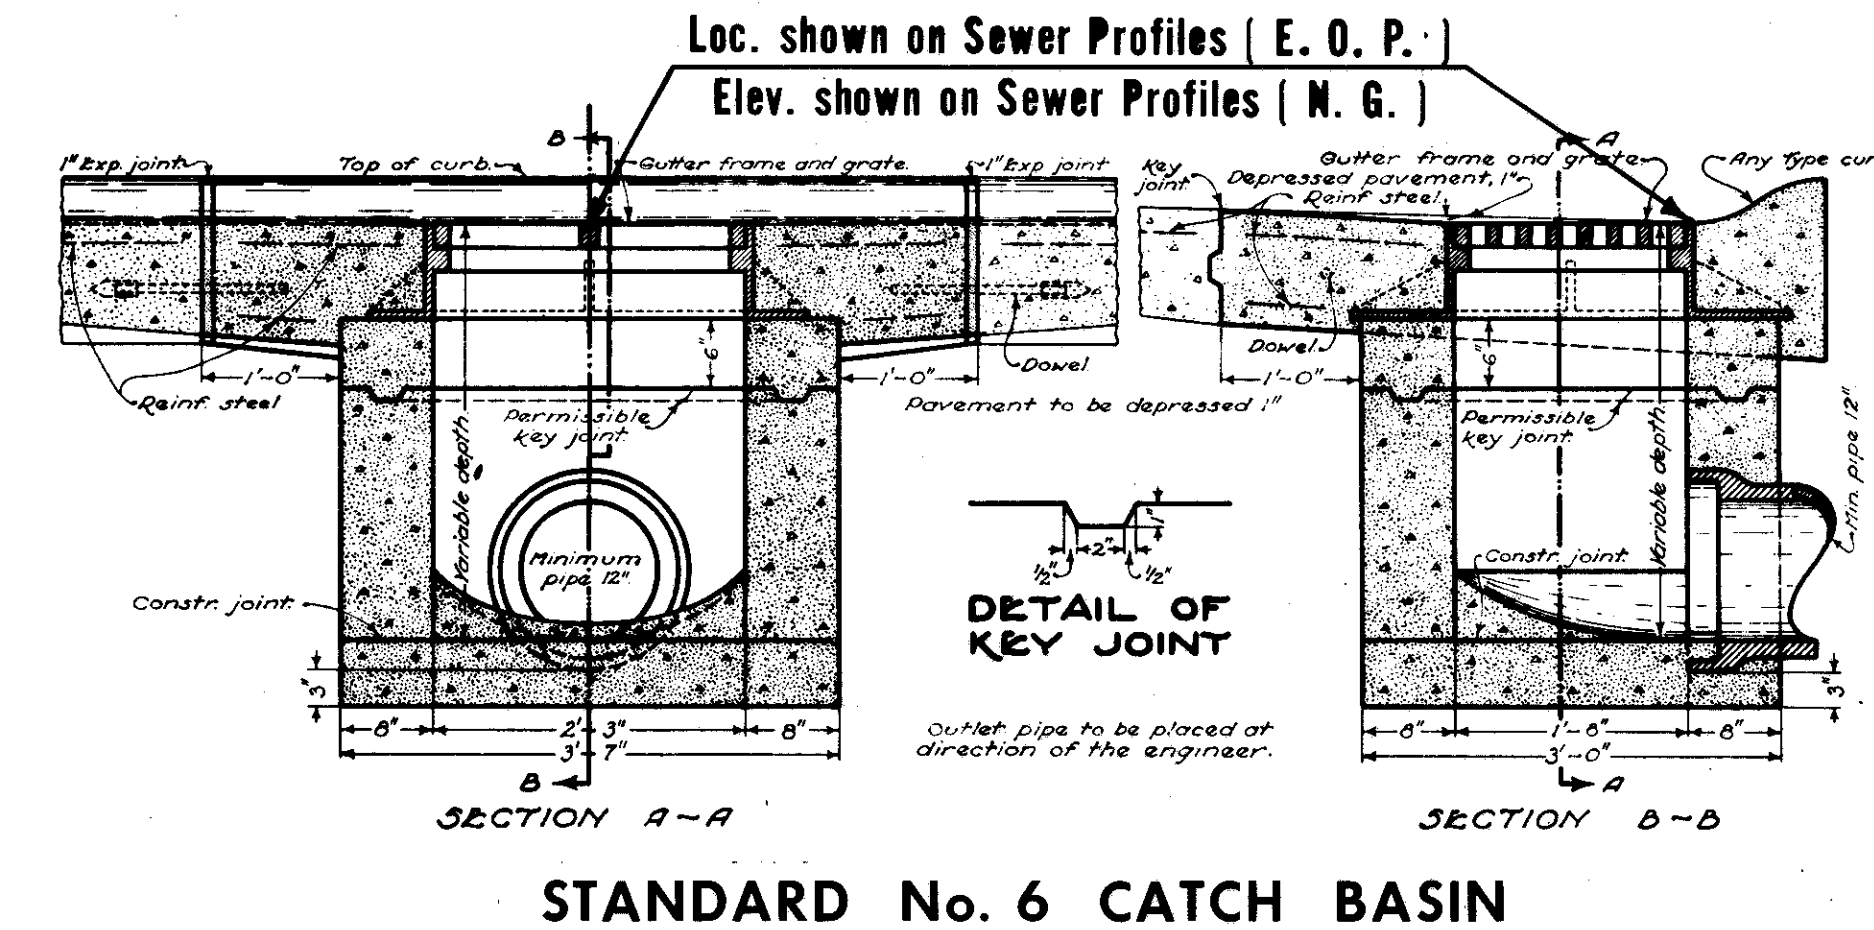

STANDARD No. 6 CATCH BASIN

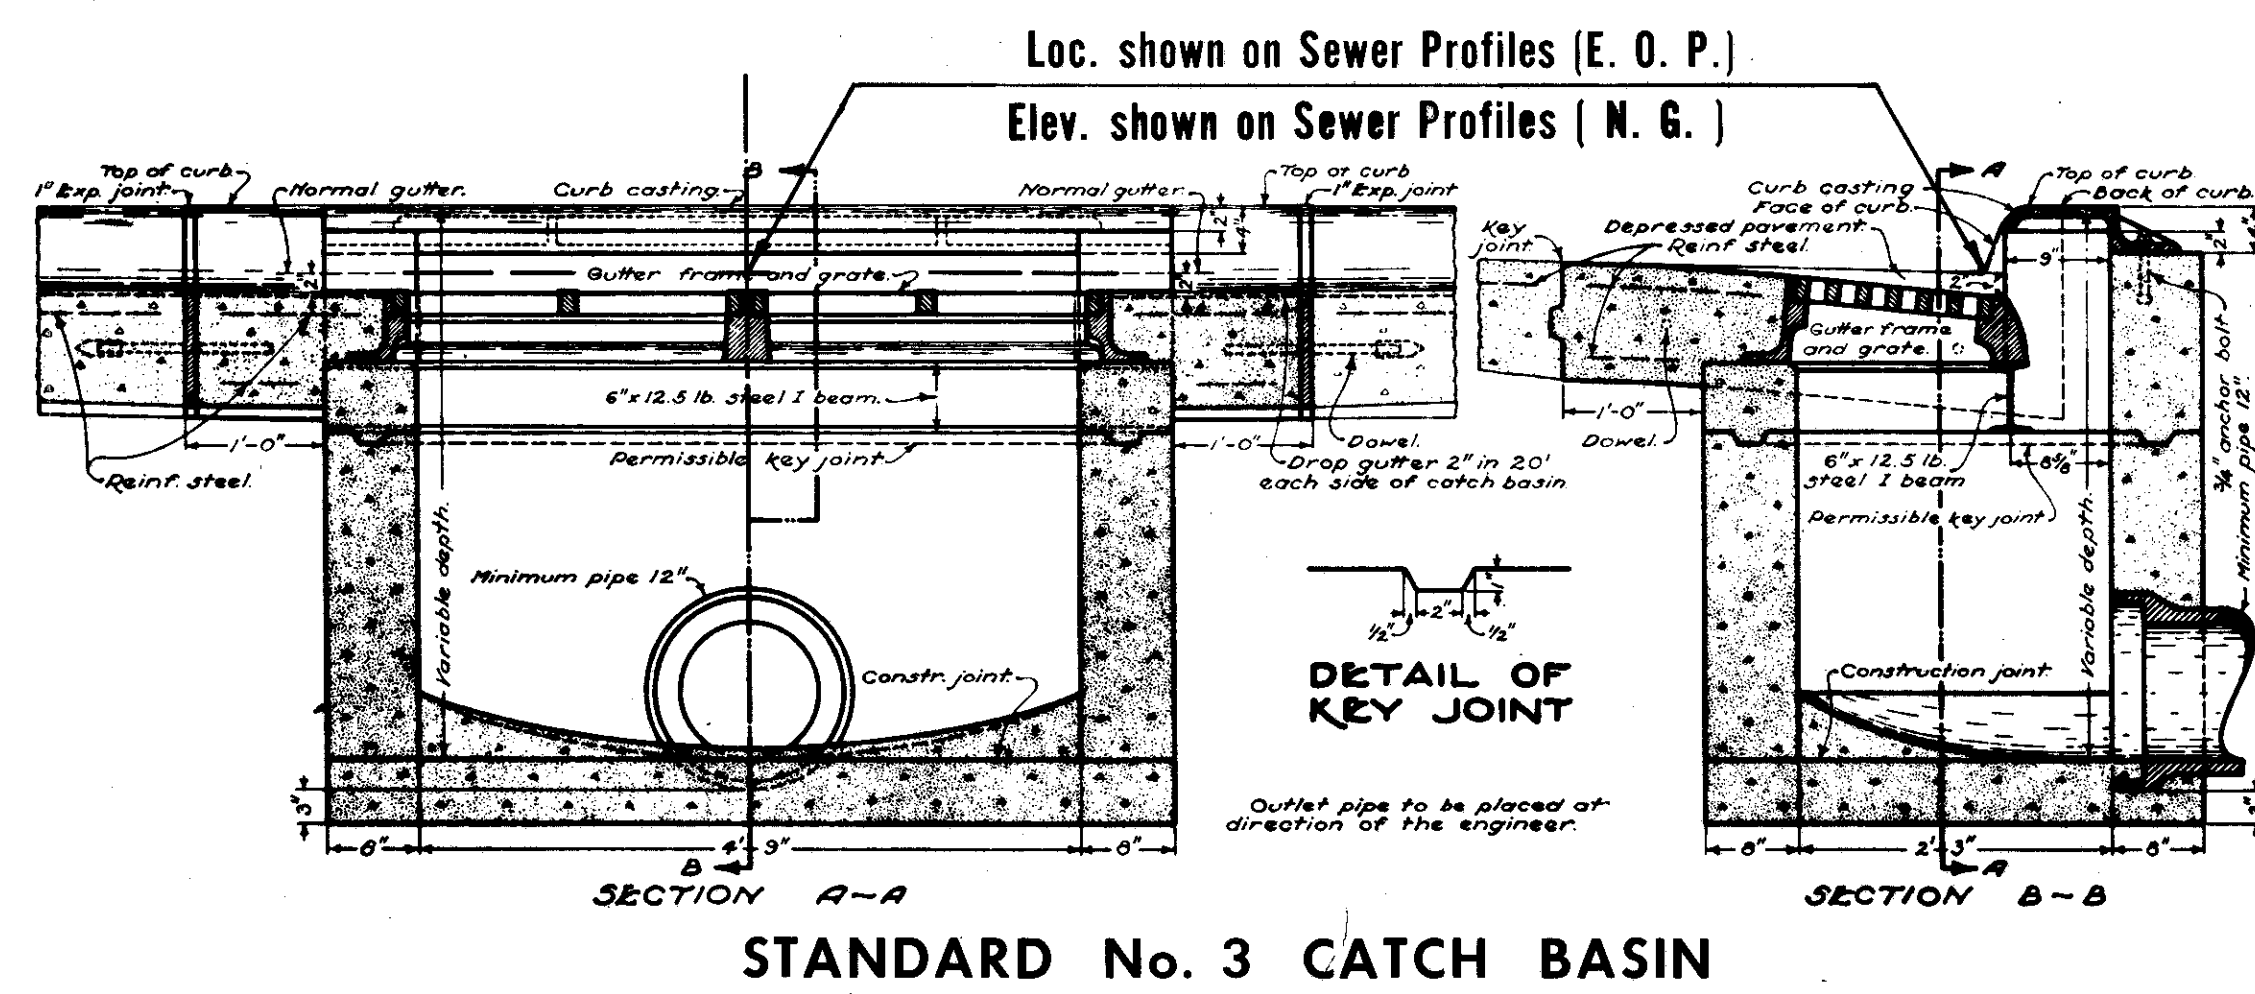

STANDARD No. 3 CATCH BASIN

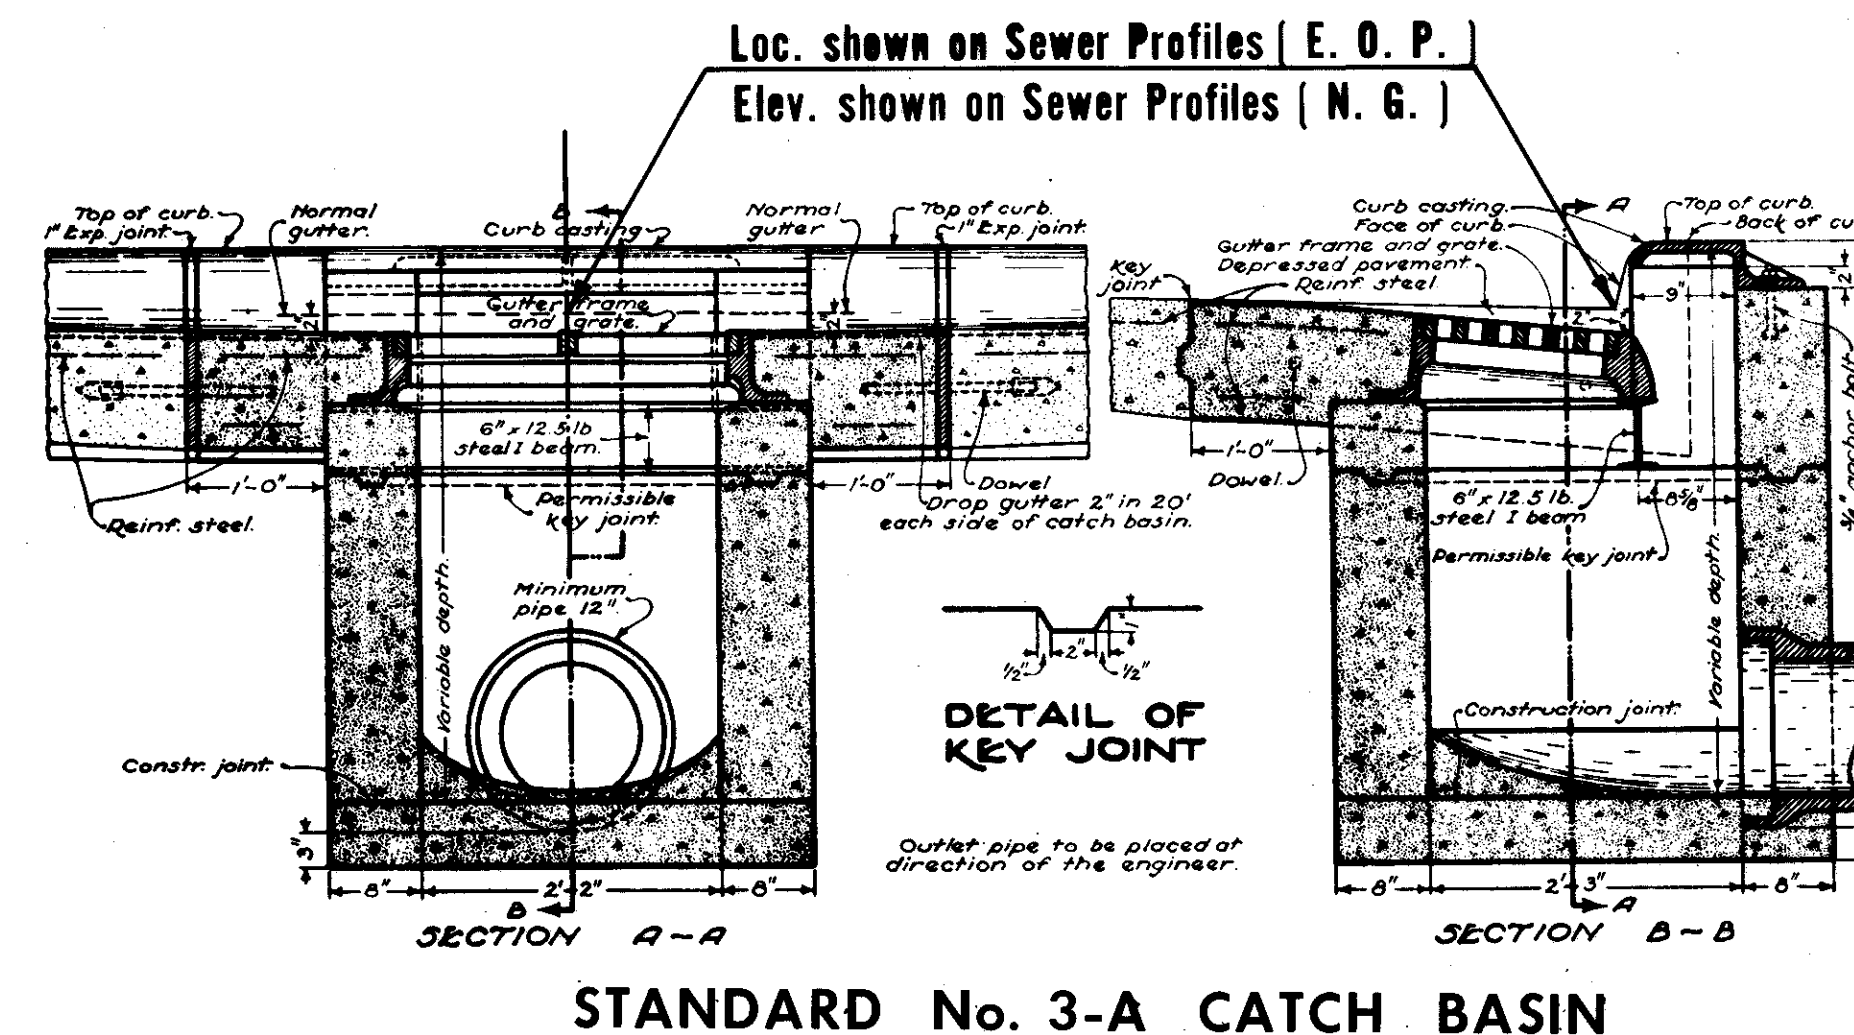

STANDARD No. 3-A CATCH BASIN

**LEGEND**

- E.O.P.-Edge of Pavement or Paved Shoulder
- N.G.-Normal Gutter Elevation at Face of Curb
- T/G-Top of Catch Basin Grate Elevation
- T/C-Top of Manhole Cover Elevation

MADE R.D.V. DATE 10-18-64 TRACED \_\_\_\_\_ DATE \_\_\_\_\_  
 CHECKED D.D.S. DATE 10-10-64 SCALE \_\_\_\_\_

HOWARD, NEEDLES, TAMMEN & BERGENDOFF  
 CONSULTING ENGINEERS  
 KANSAS CITY CLEVELAND NEW YORK