










FED. RD. DIVISION	STATE	PROJECT
2	OHIO	

292
646

41
54

S-146 CUYAHOGA COUNTY
CUY-71-17.83
CUY-176-12.76

No. 1 M.H.
Sta. 10+05-33' Rt.
(Reloc. W. 14th St.)
T/C=684.2

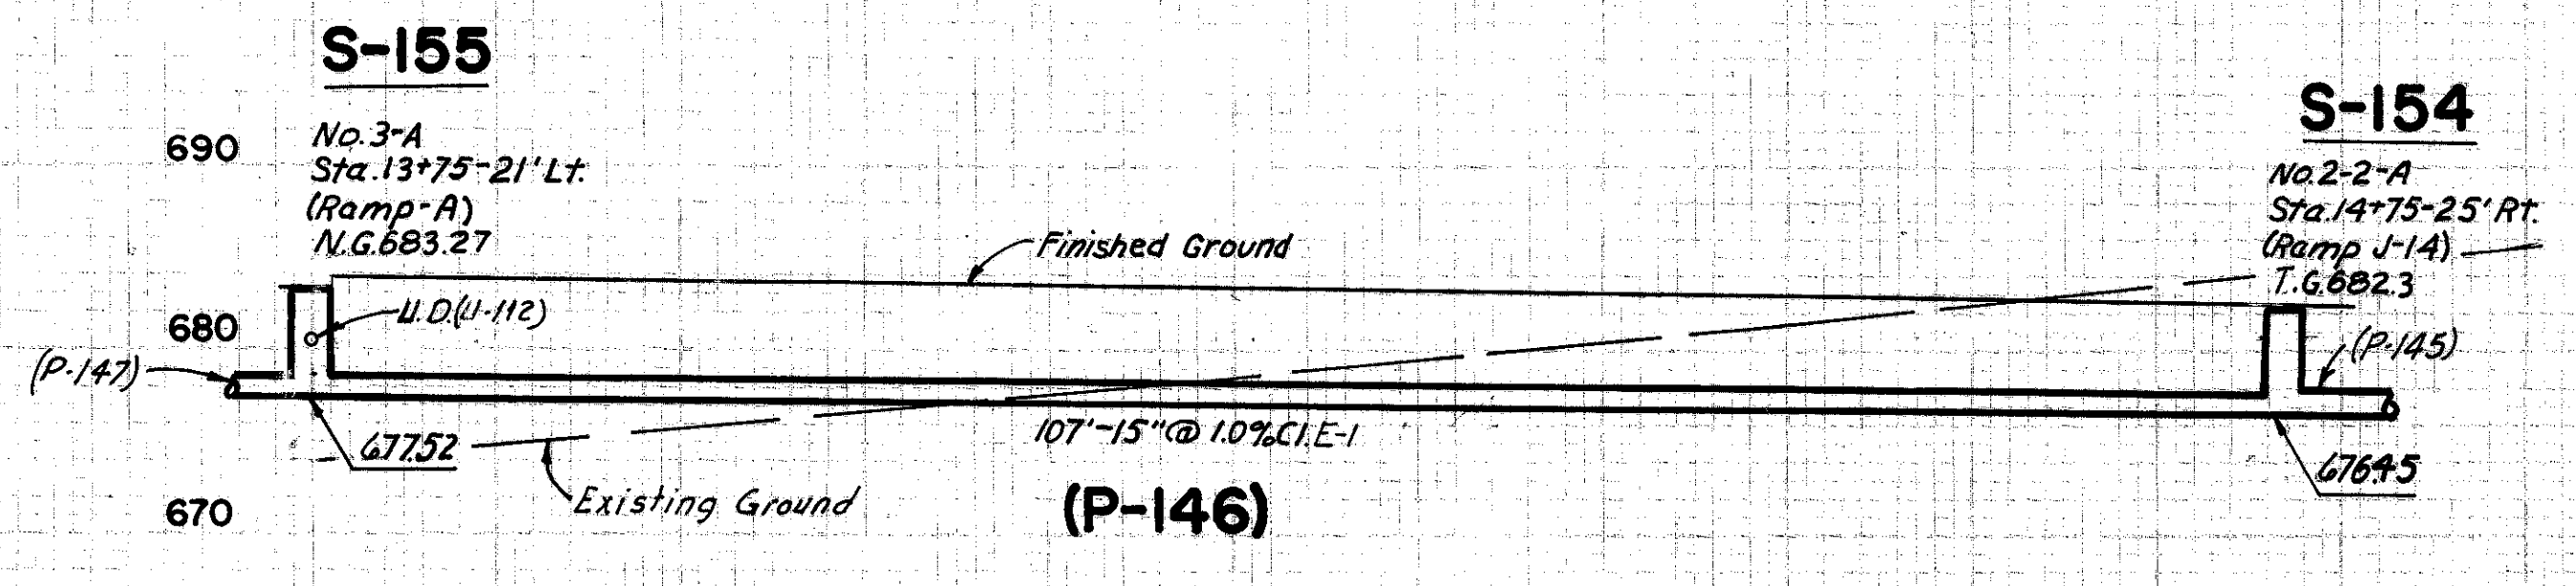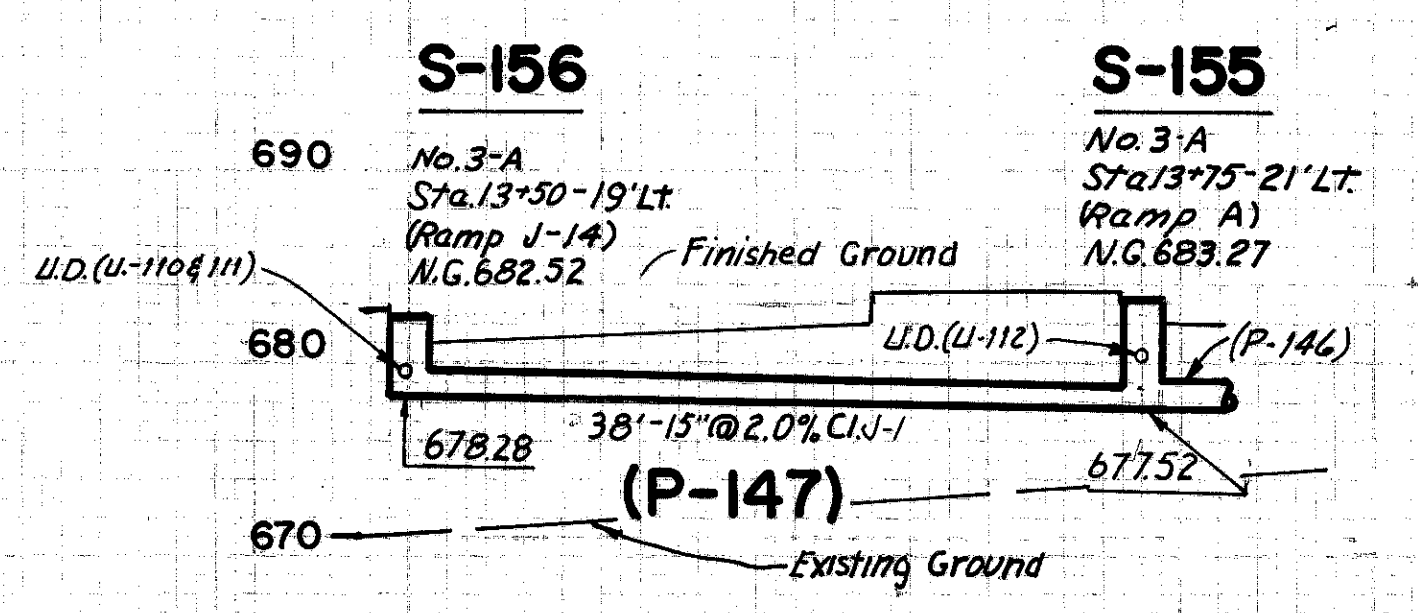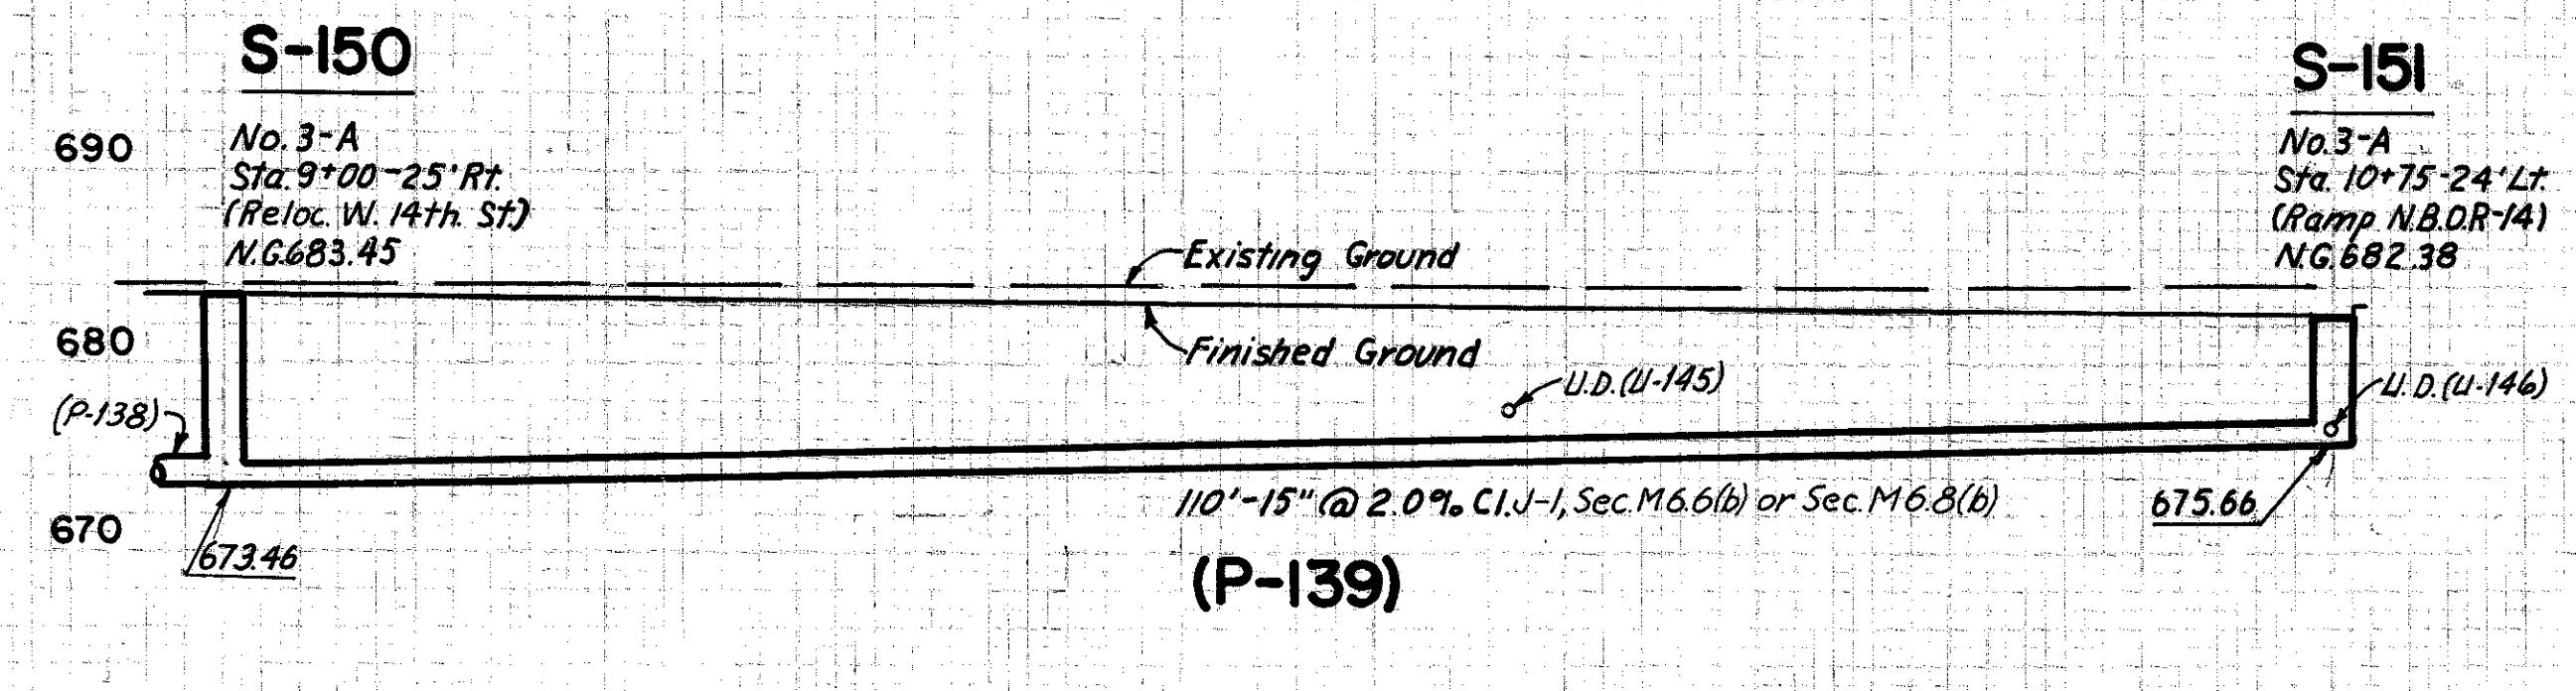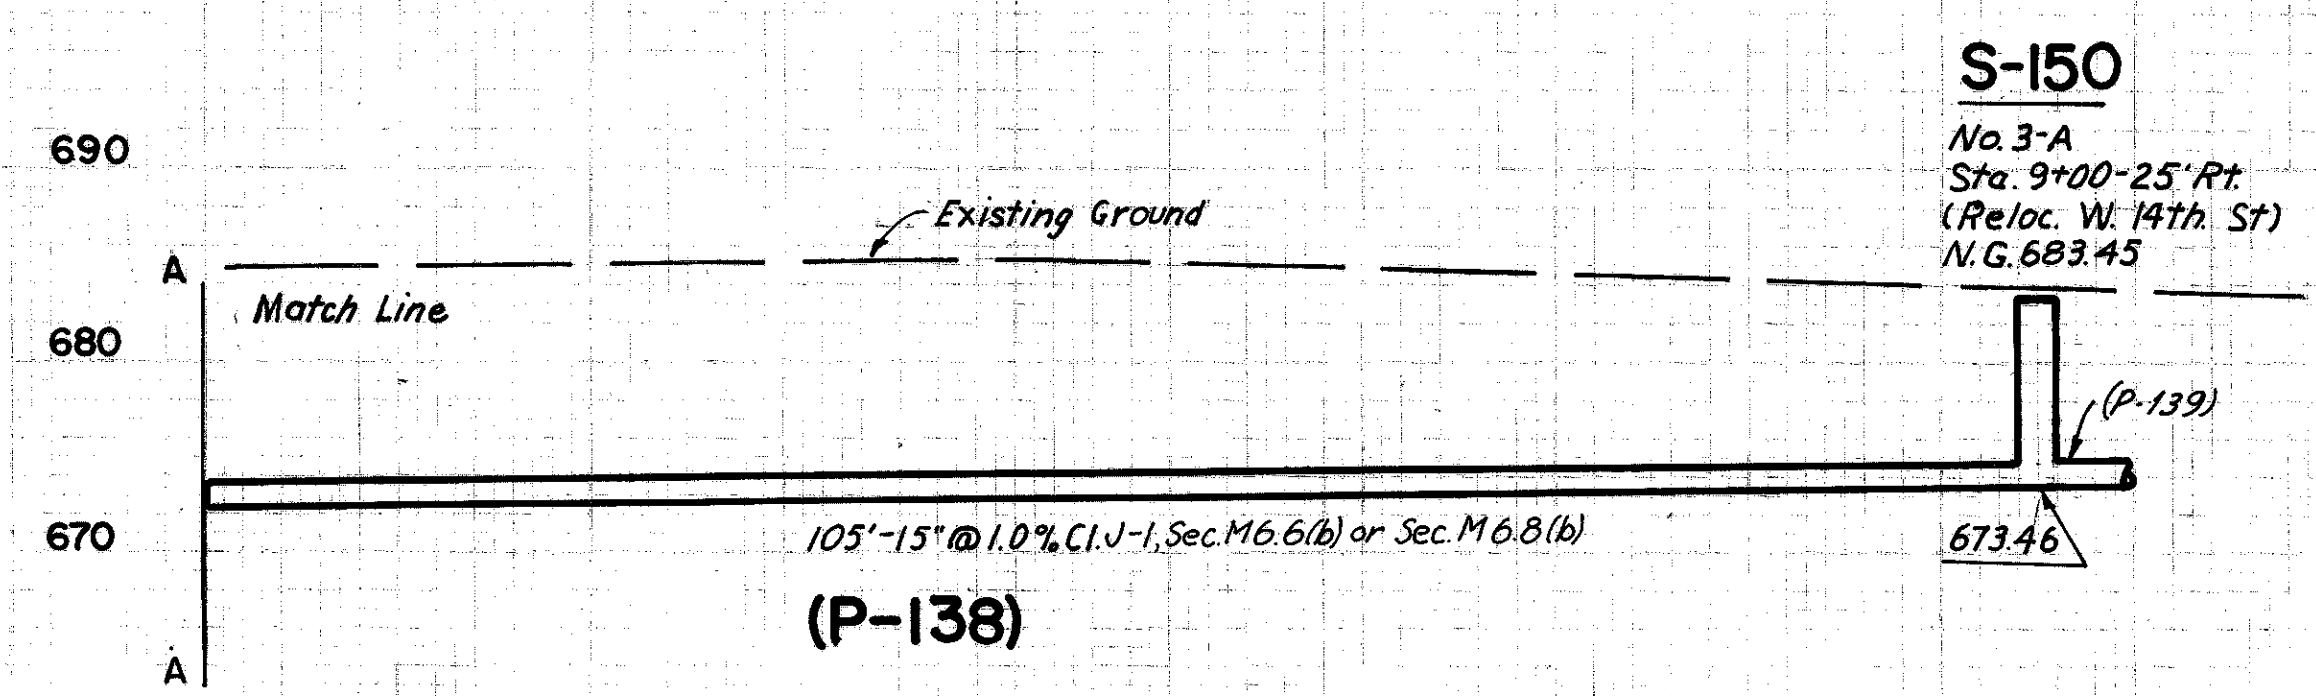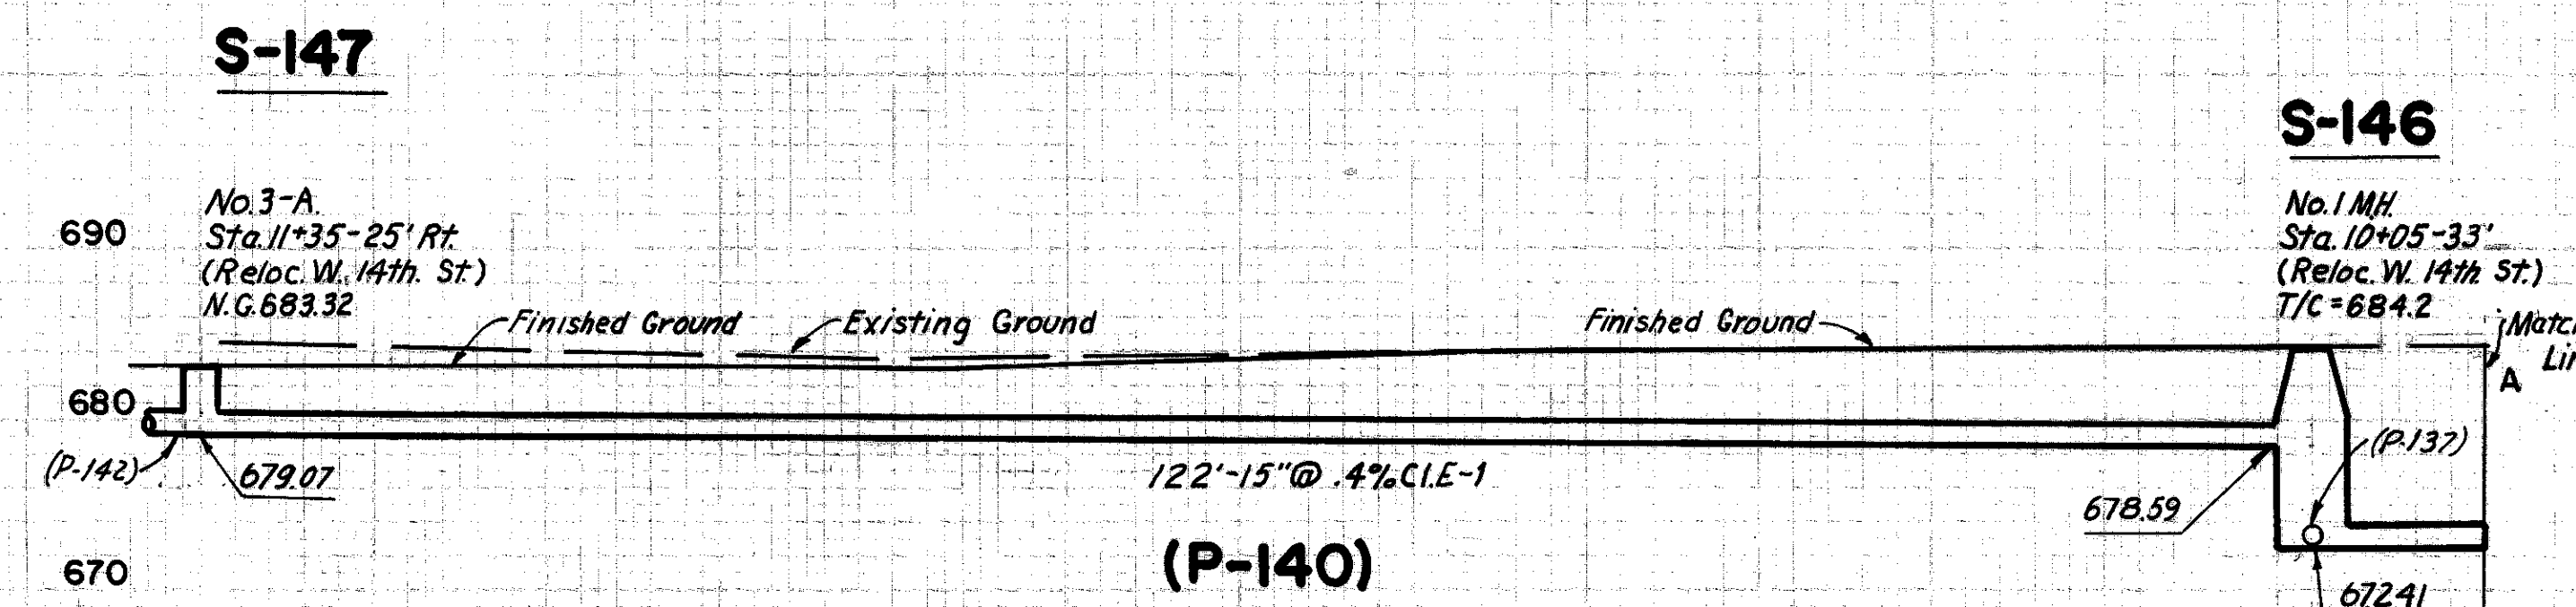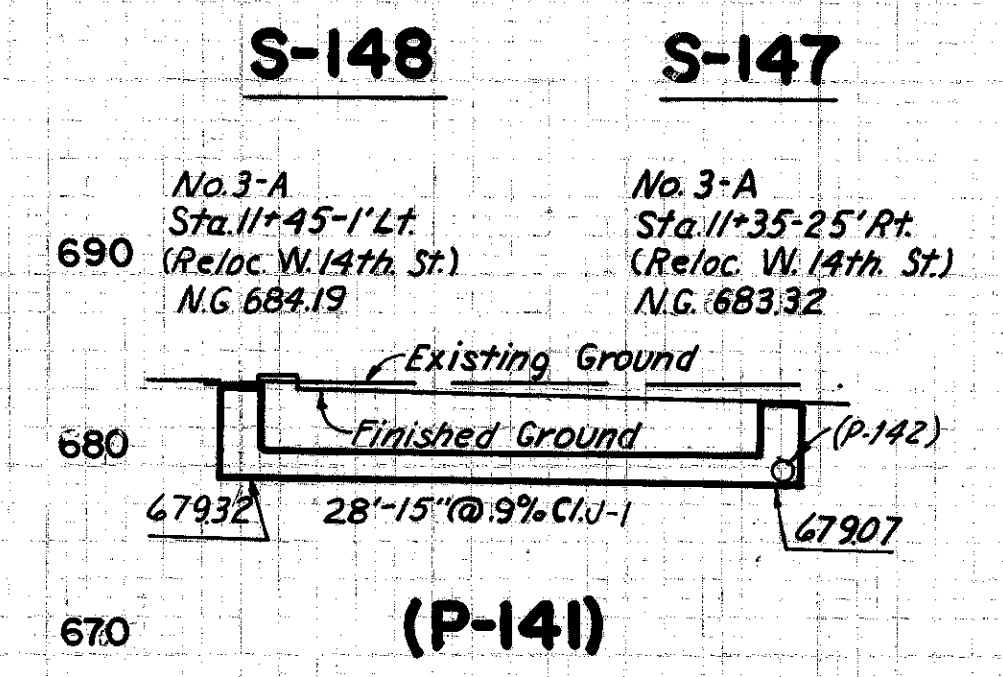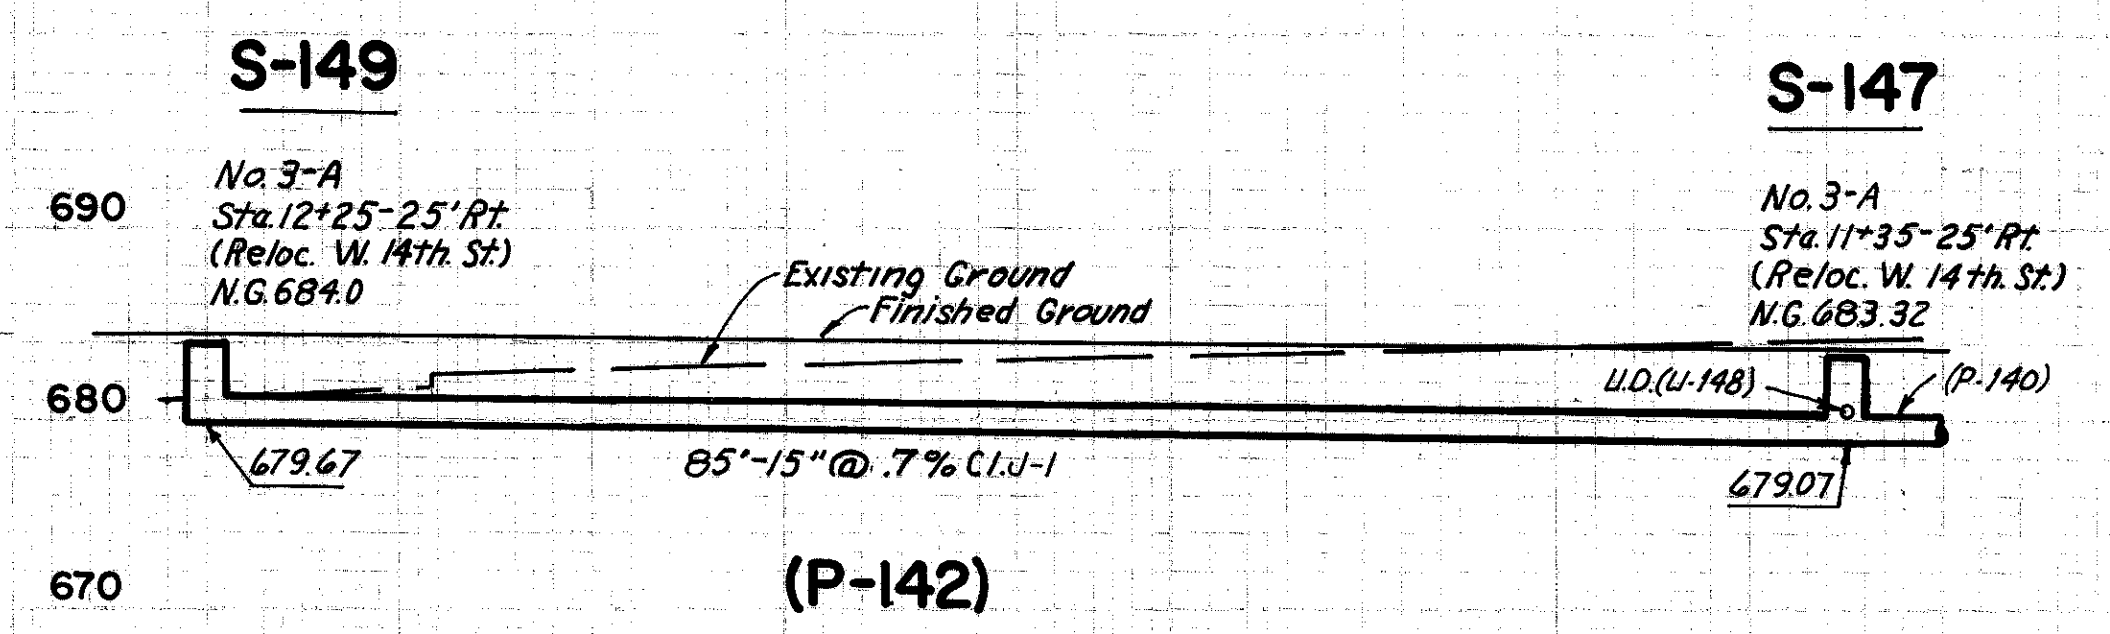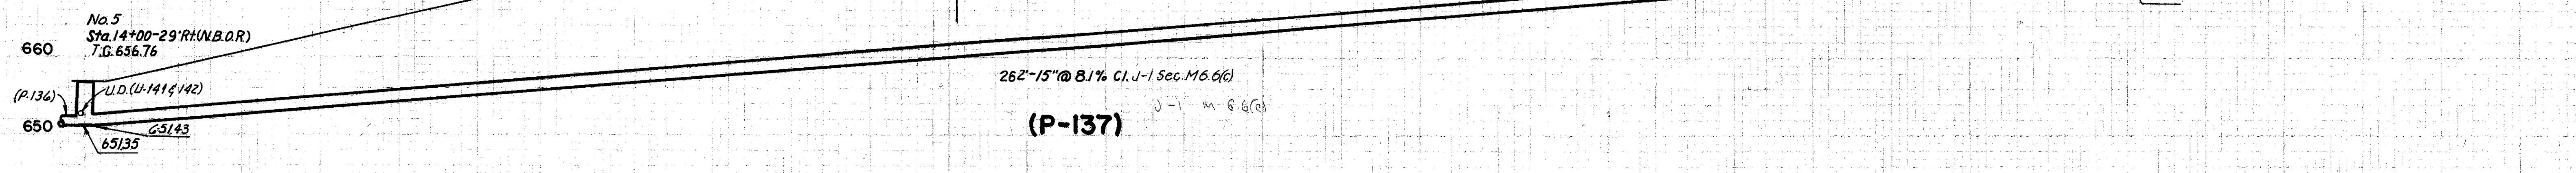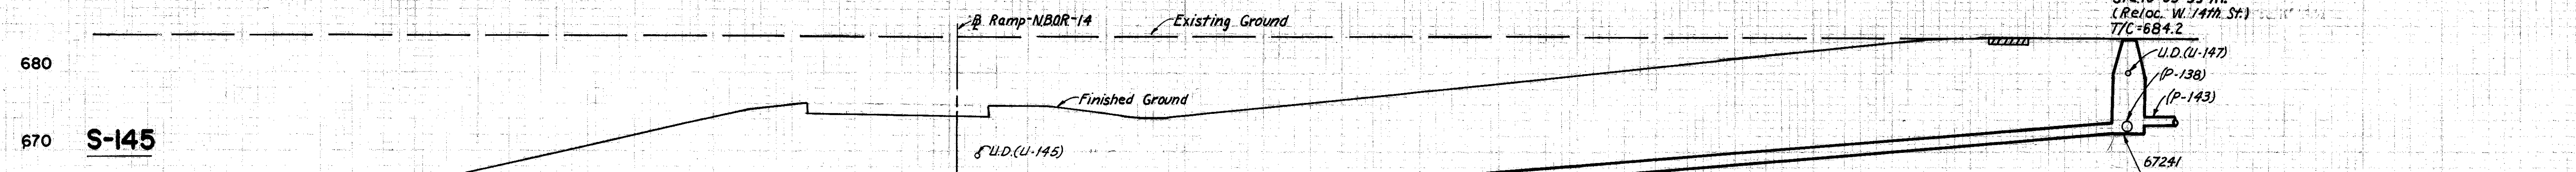

Scale 1"=10' Hor. & Vert.

P-143 to P-145 SEE SH. 42

RDJ 9-17-64
L.M.D. 10-27-64