

DRAINAGE LOCATION


STRUCTURE DETAILS

FED. RD. DIVISION	STATE	PROJECT
2	OHIO	


267
646

CUYAHOGA COUNTY
CUY-71-17.83
CUY-176-12.76


17
54

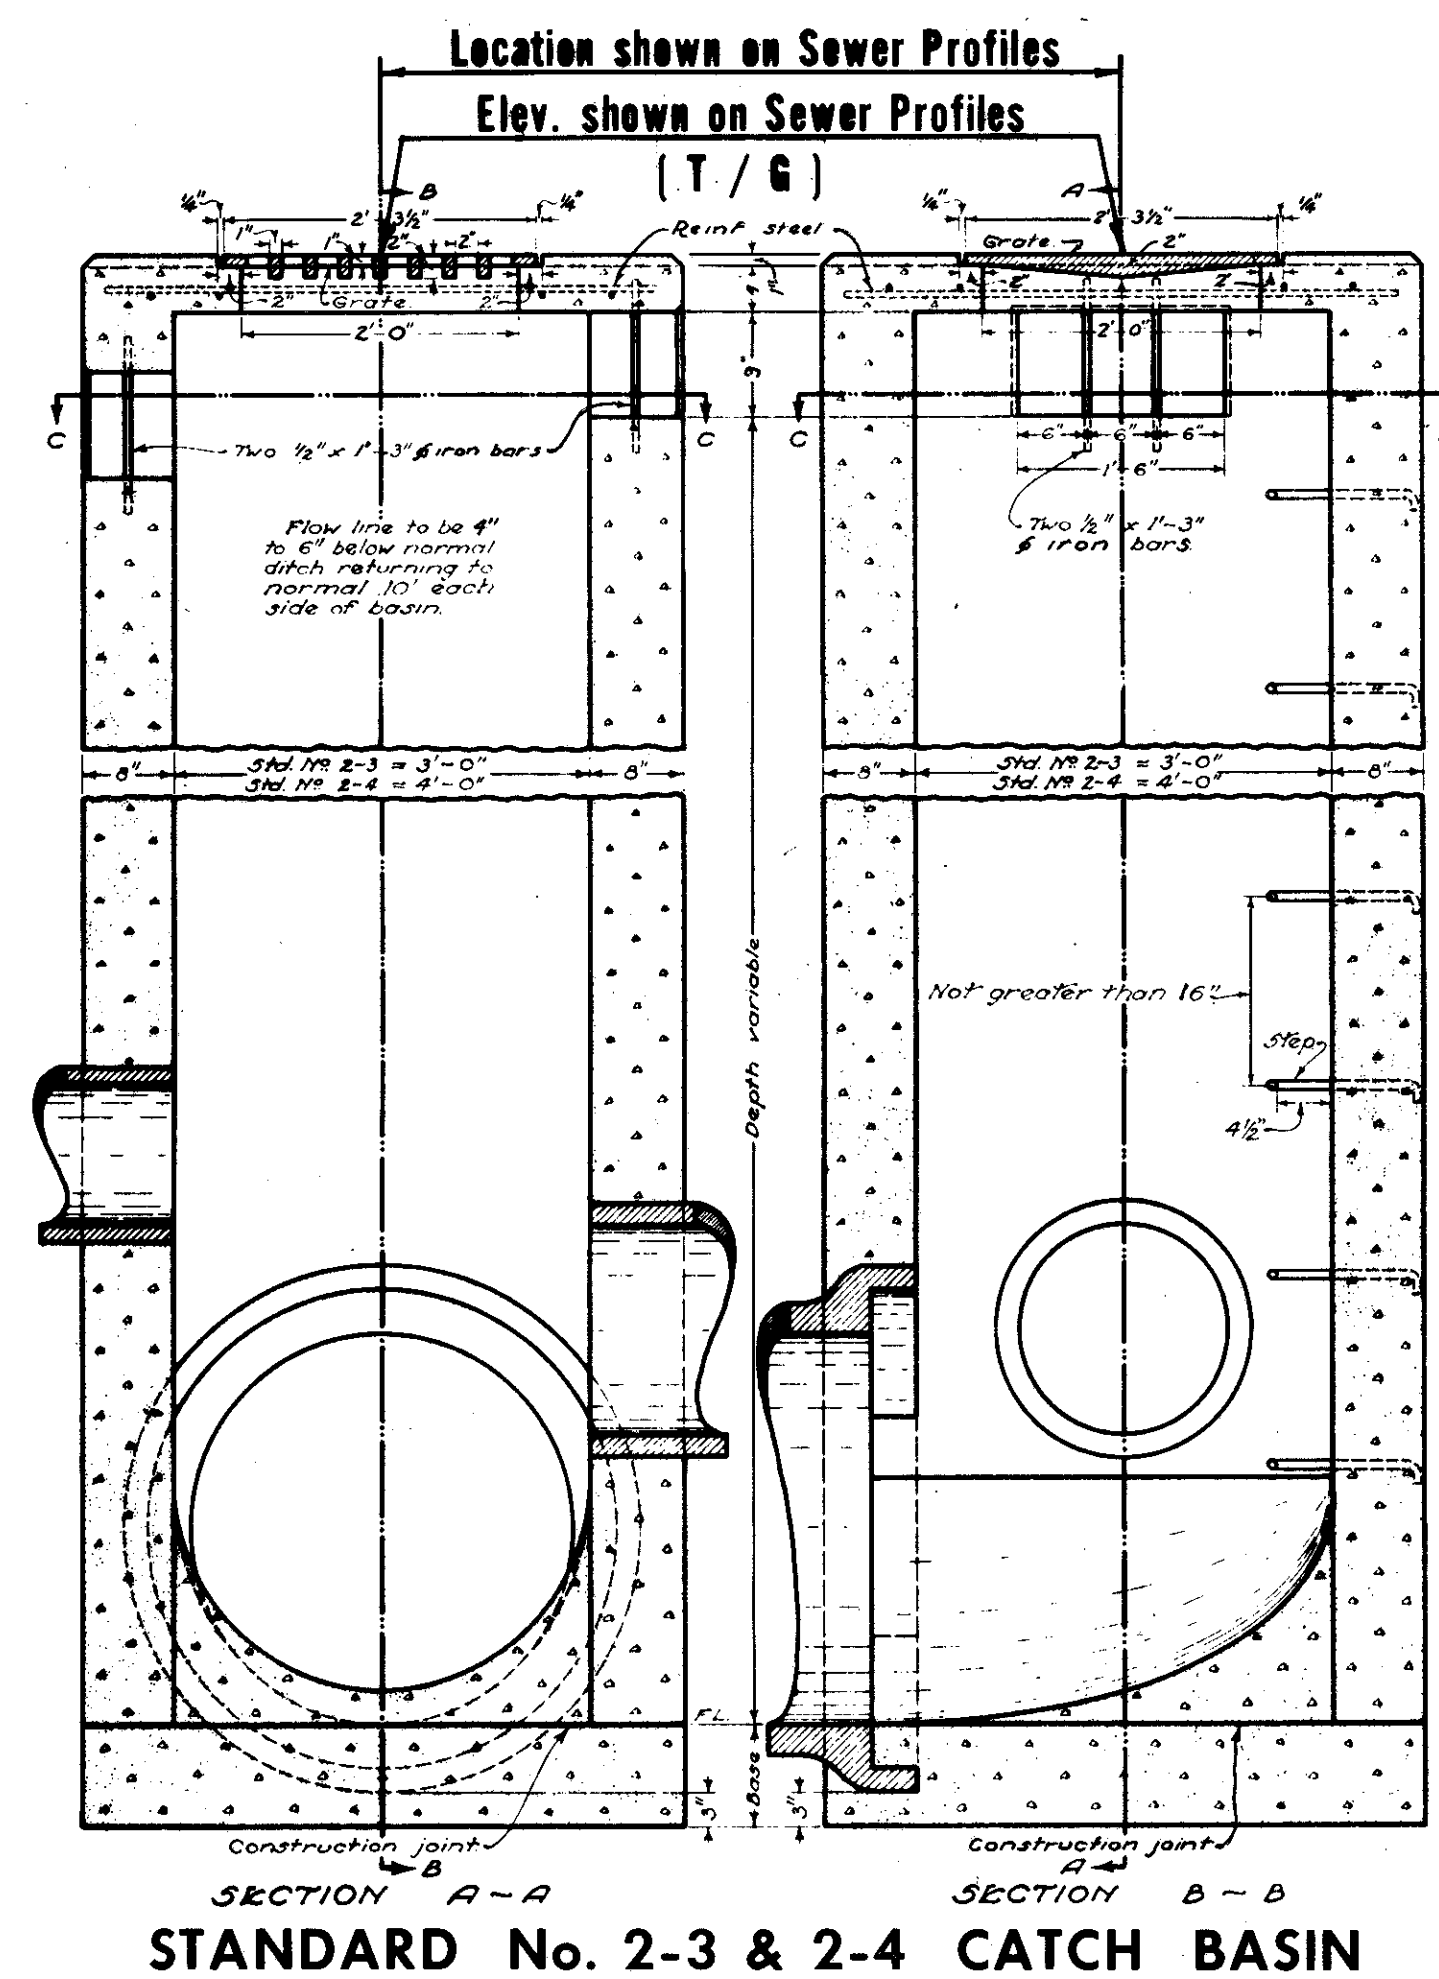


STANDARD No. 2-3 & 2-4 CATCH BASIN

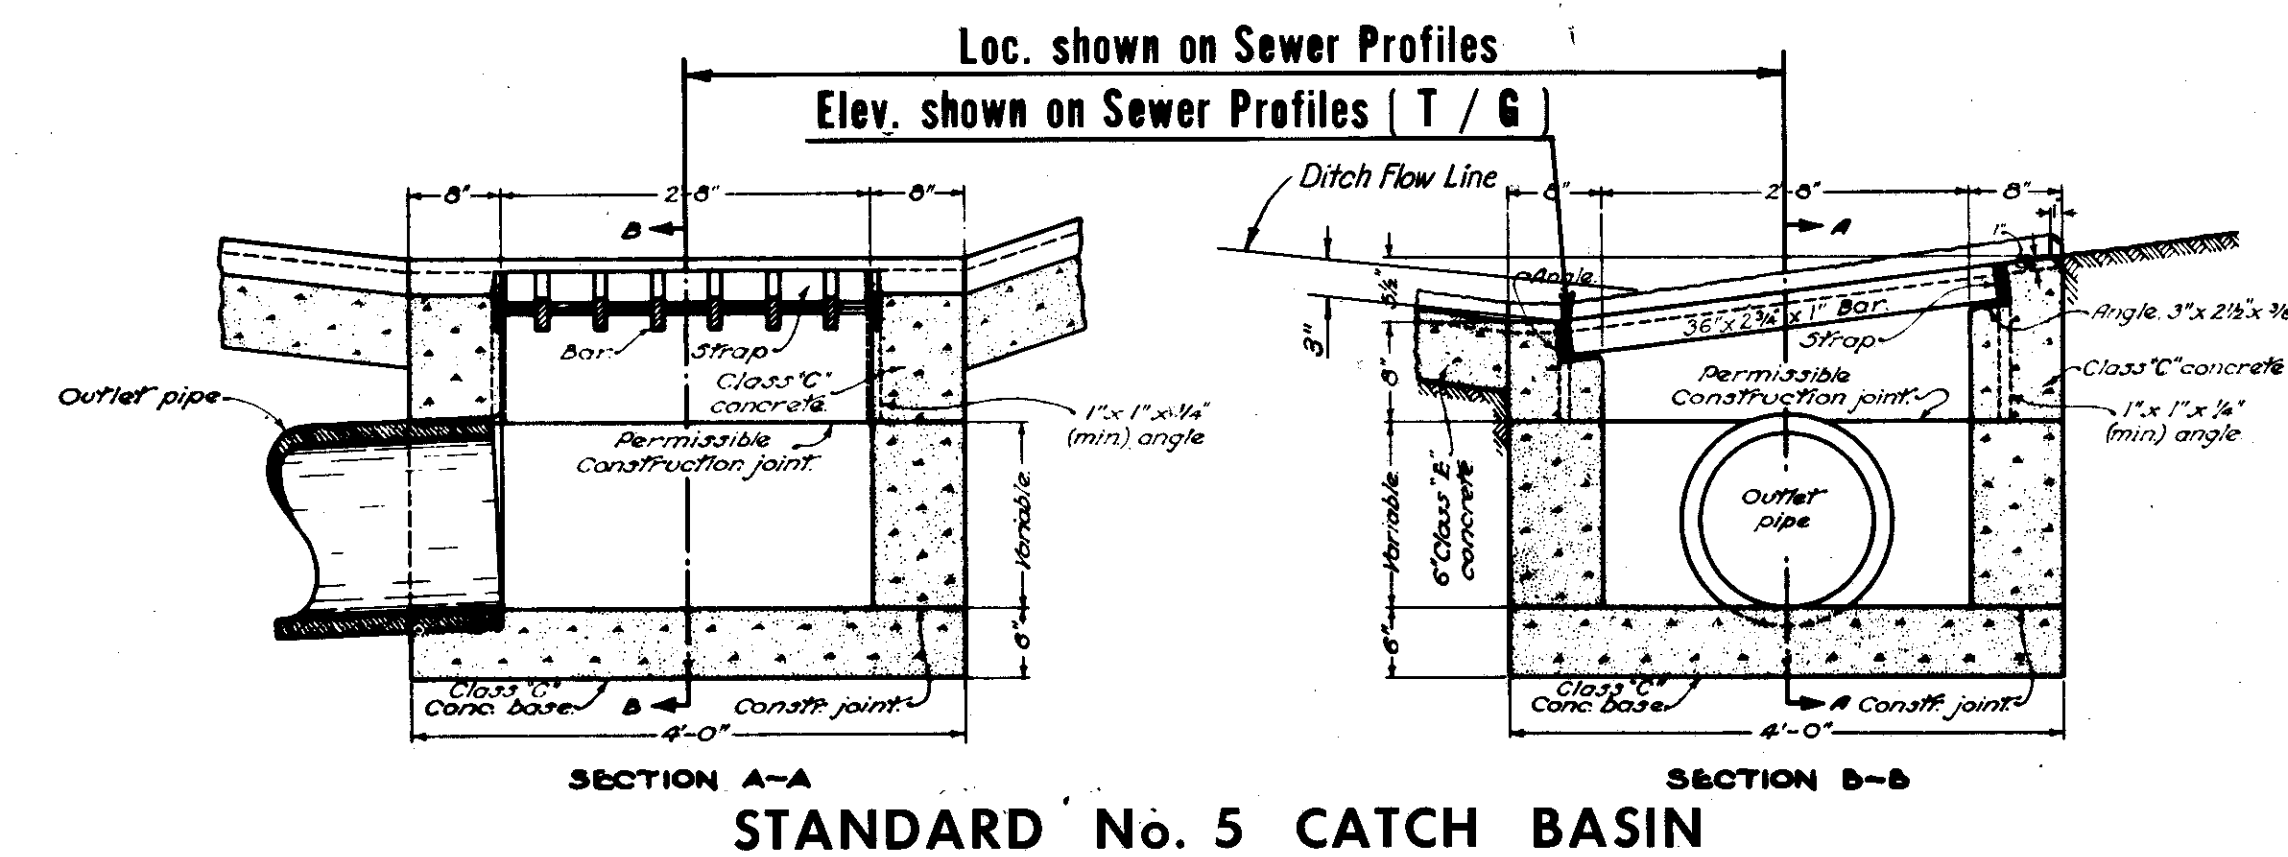

STANDARD No. 5 CATCH BASIN

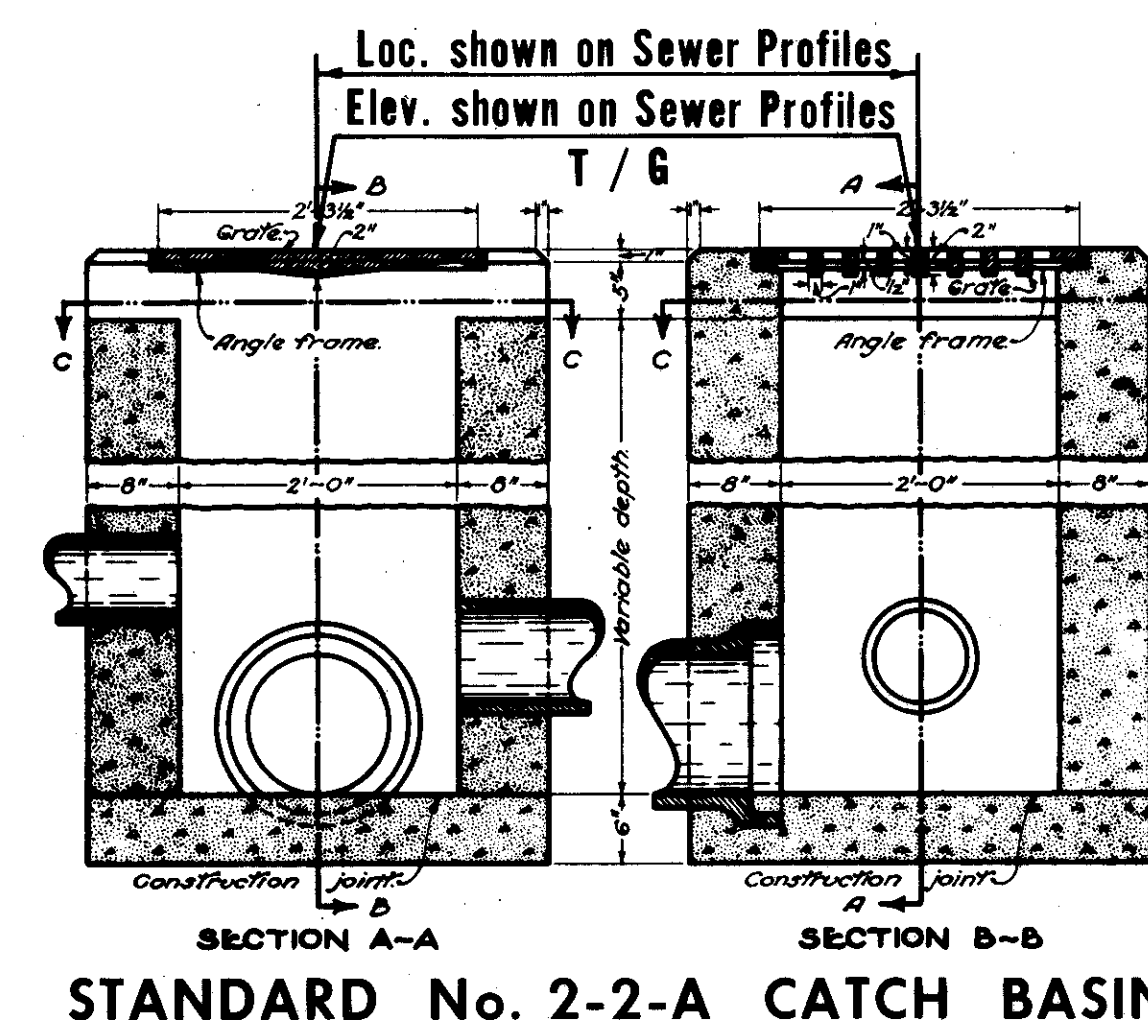

STANDARD No. 2-2-A CATCH BASIN

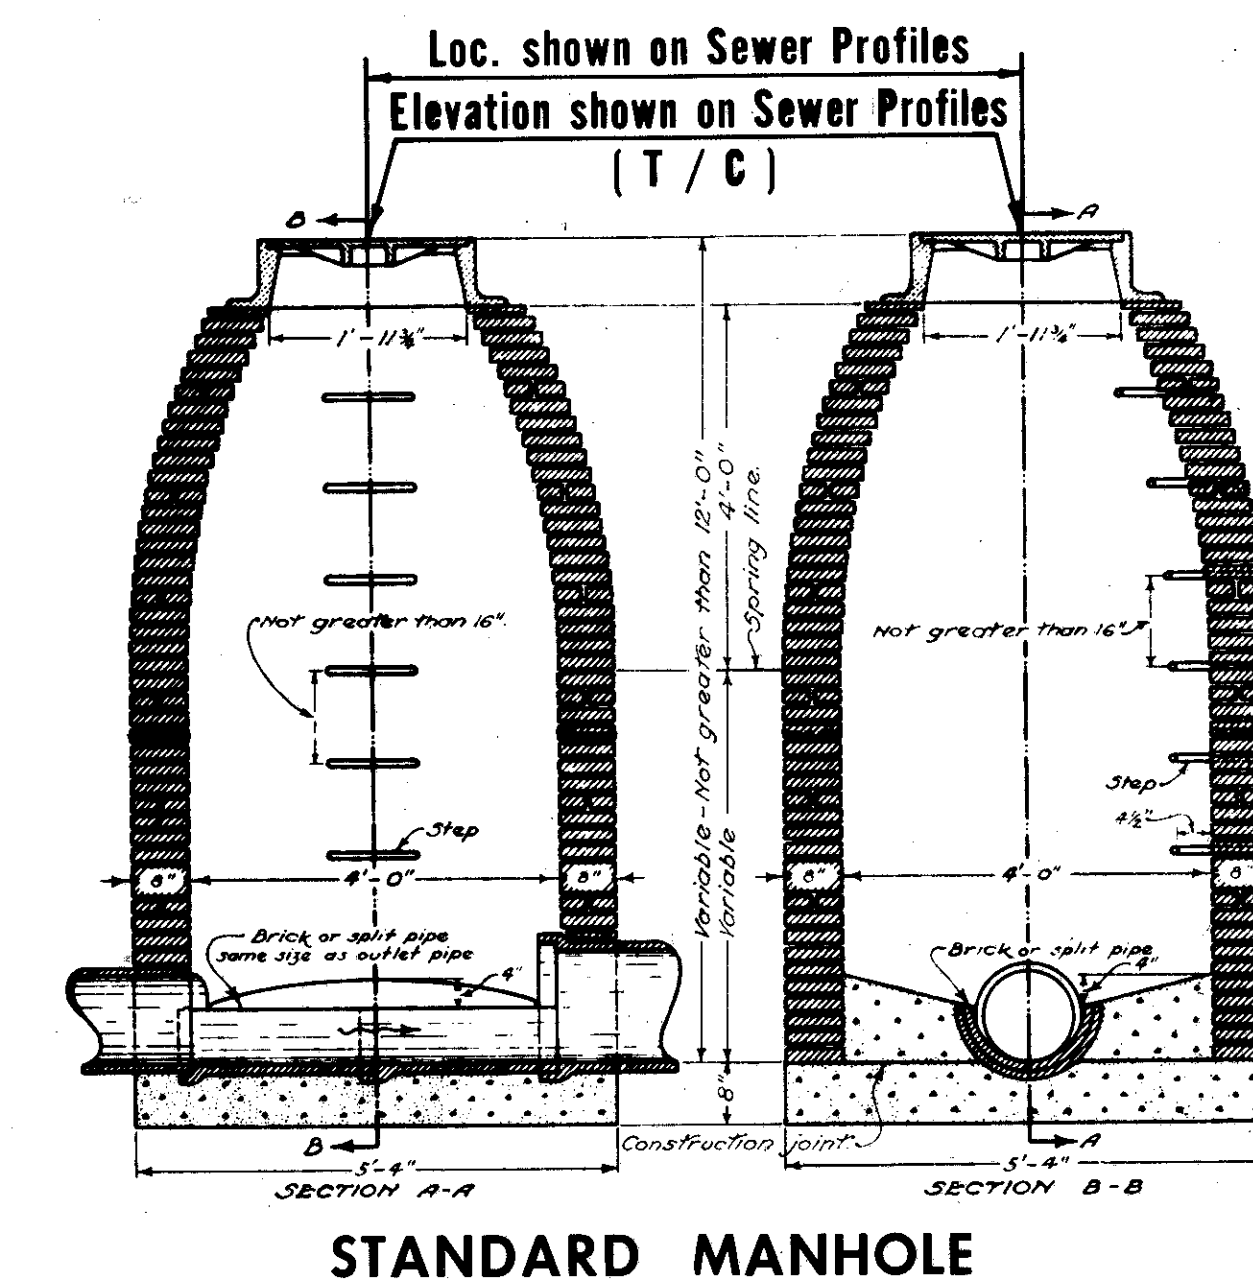

STANDARD MANHOLE

NOTE:
LOCATION SHOWN ON PLANS FOR NO.2 MANHOLES ARE TO CENTER OF COVER AS SHOWN ABOVE FOR NO.1 MANHOLES.

LEGEND

- E.O.P.-Edge of Pavement or Paved Shoulder
- N.G.-Normal Gutter Elevation at Face of Curb
- T/G-Top of Catch Basin Grate Elevation
- T/C-Top of Manhole Cover Elevation

MADE R.D.V. DATE 10-10-64 TRACED DATE
CHECKED D.D.S. DATE 10-8-64 SCALE

HOWARD, NEEDLES, TAMMEN & BERGENDOFF
CONSULTING ENGINEERS
KANSAS CITY CLEVELAND NEW YORK