

See Sheet No. 32 for ① & ②


old CFN 283220518
new CFN 1850931
SLM 5.18, 12" VCP
SEE SHEET 4

old CFN 283220557
new CFN 1850934
SLM 5.57, 2.5'x2.5'
CONCRETE BOX
SEE SHEET 4


FED. RD. DIST. NO.	STATE	FED. AID PROJECT	FISCAL YEAR
10	OHIO	469-B	1927

1' CH 15 SEC. - H,
GEAUGA COUNTY

28
38

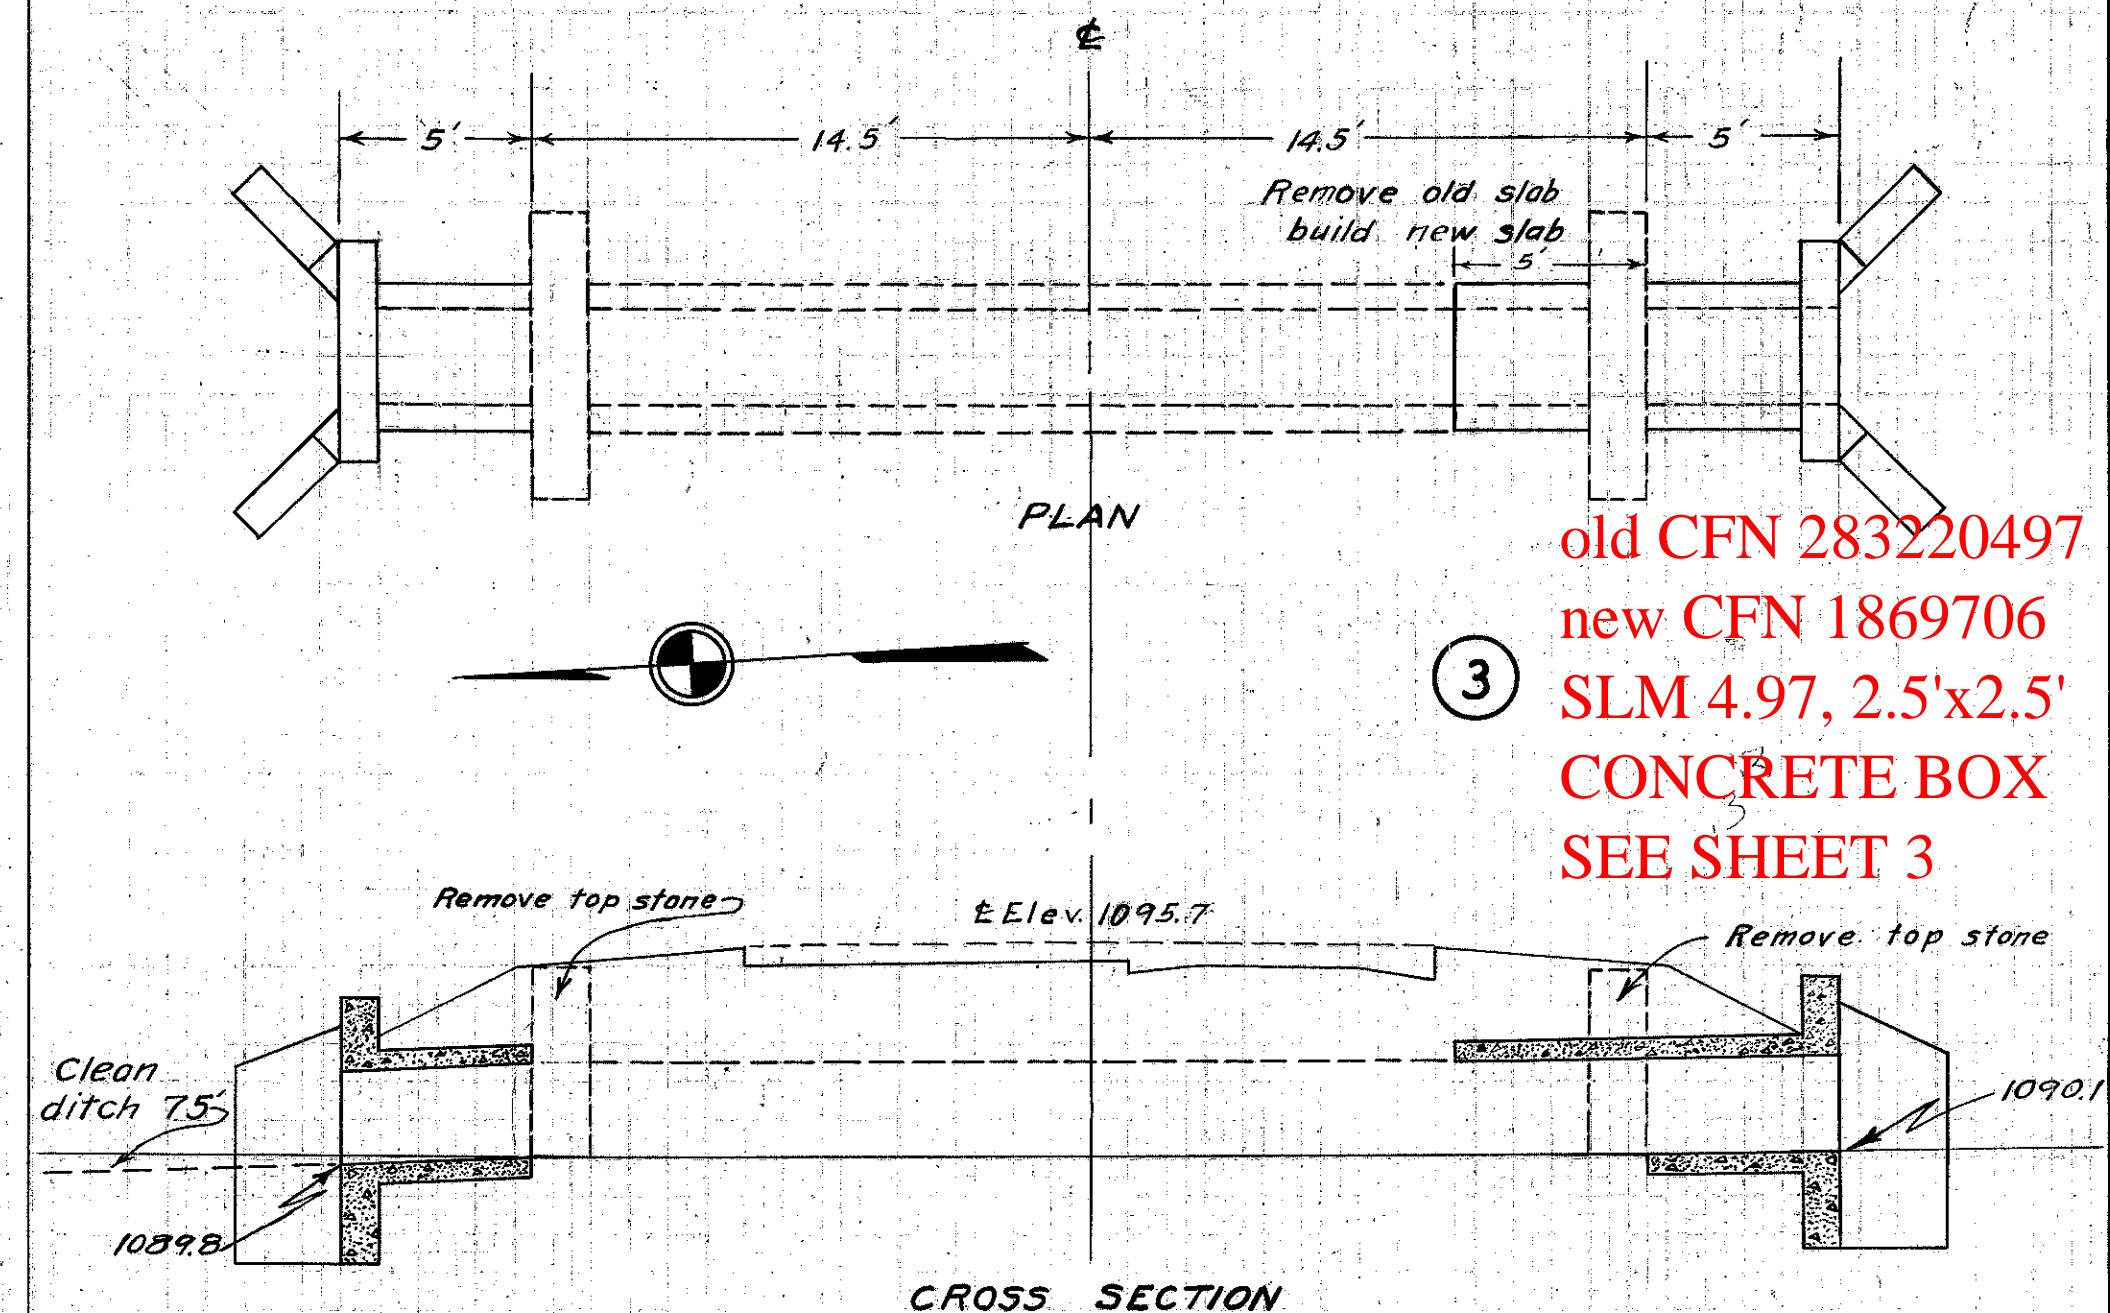


old CFN 283220497
new CFN 1869706
SLM 4.97, 2.5'x2.5'
CONCRETE BOX
SEE SHEET 3

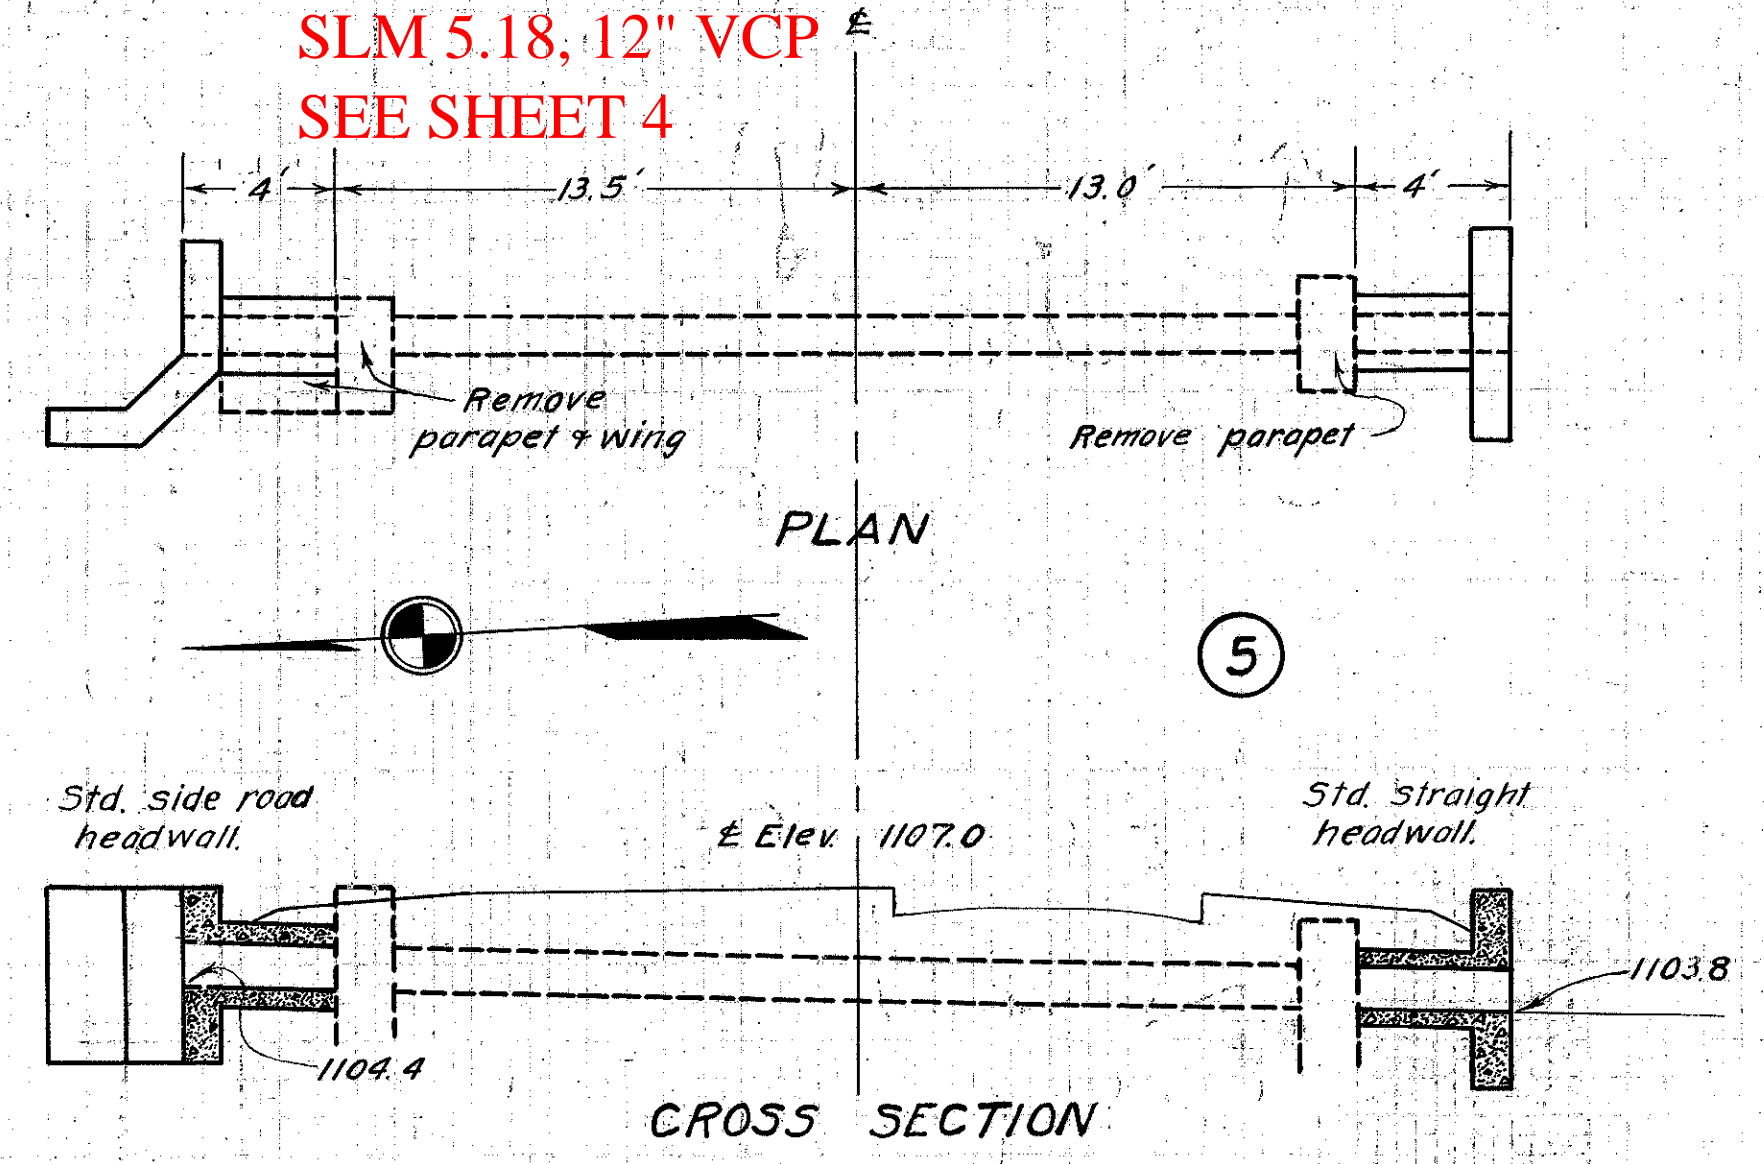

CULVERT DATA
Type: Std. V.S.P. Culvert Dr. 300
Size: 12"
Work Req. Extend 4' Rt. + Lt.
Drawn by R.E.F. Checked by C.E.W.
Date 4/7/27 Date 7-15-27 Div'n Engr. L.A. Breen

EST. QUANTITIES
Excav. 7.0 cu.yds.
Conc. 1-5 1/2 2.3 cu.yds.
Conc. 1-8 0.7 cu.yds.
Reinf. Steel 63 lbs.
12" V.S.P. 8 lin.ft.
Dowels 8 complete
Sta. 128 + 11

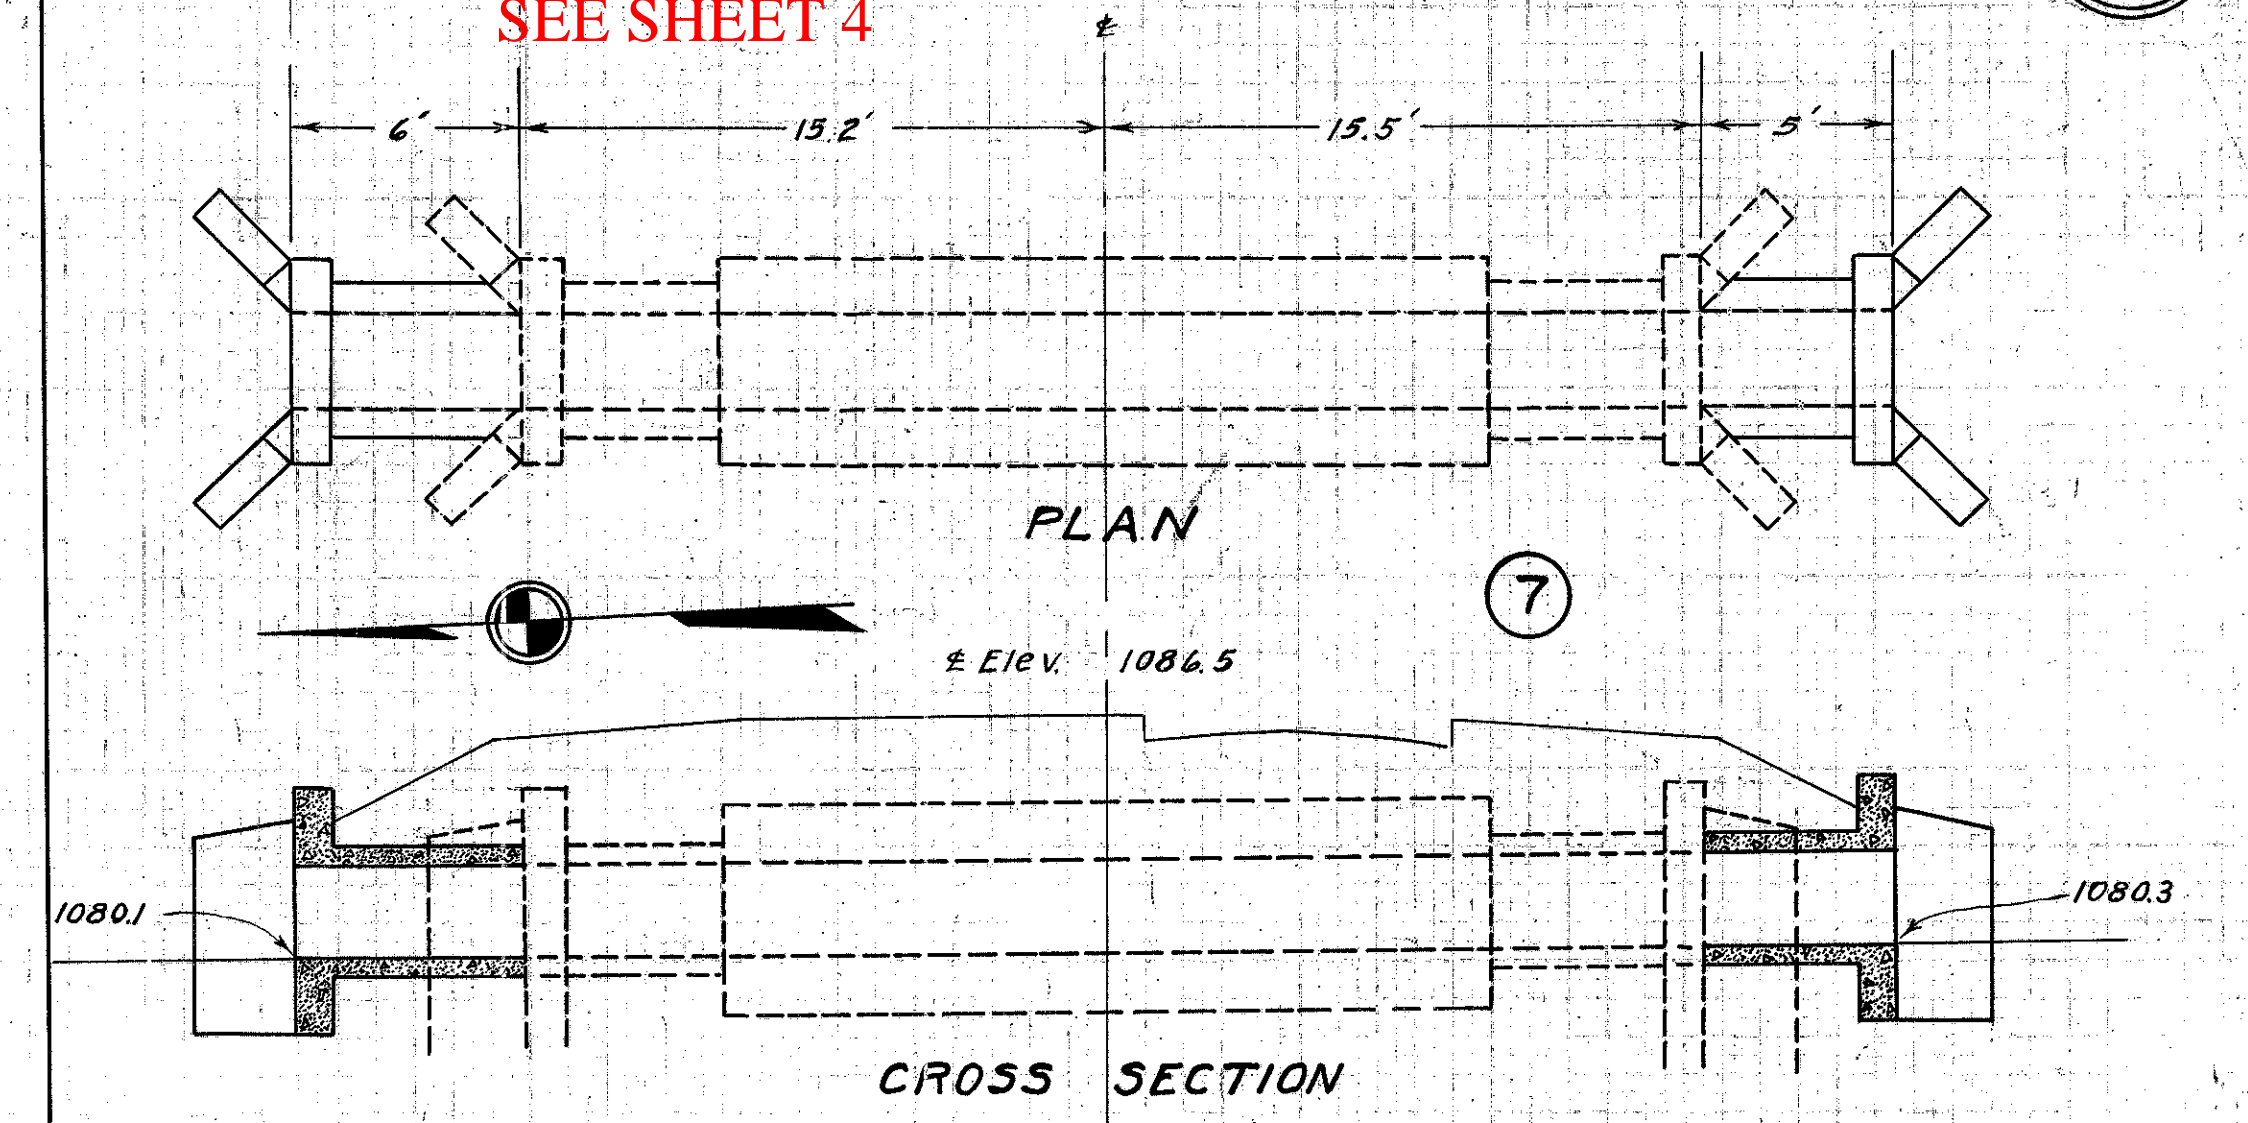


CULVERT DATA
Type: Std. Box Culvert Dr. 301
Size: 2 1/2' x 2 1/2'
Work Req. Extend 6' Lt. + 5' Rt.
Drawn by R.E.F. Checked by C.E.W.
Date 4/8/27 Date 7-15-27 Div'n Engr. L.A. Breen

EST. QUANTITIES
Excav. 13 cu.yds.
Conc. 1-5 1/2 7.3 cu.yds.
Reinf. Steel 232 lbs.
Dowels 16 complete
Sta. 148 + 33

CULVERT DATA
Type: Std. Box Culvert Dr. 301
Size: 2 1/2' x 2 1/2'
Work Req. Extend 5' Rt. + Lt. + 5' New Slab Top
Drawn by R.E.F. Checked by C.E.W.
Date 4/6/27 Date 7-15-27 Div'n Engr. L.A. Breen


EST. QUANTITIES
Excav. 11.0 cu.yds.
Conc. 1-5 1/2 7.4 cu.yds.
Reinf. Steel 246 lbs.
Dowels 14 complete
Sta. 117 + 05

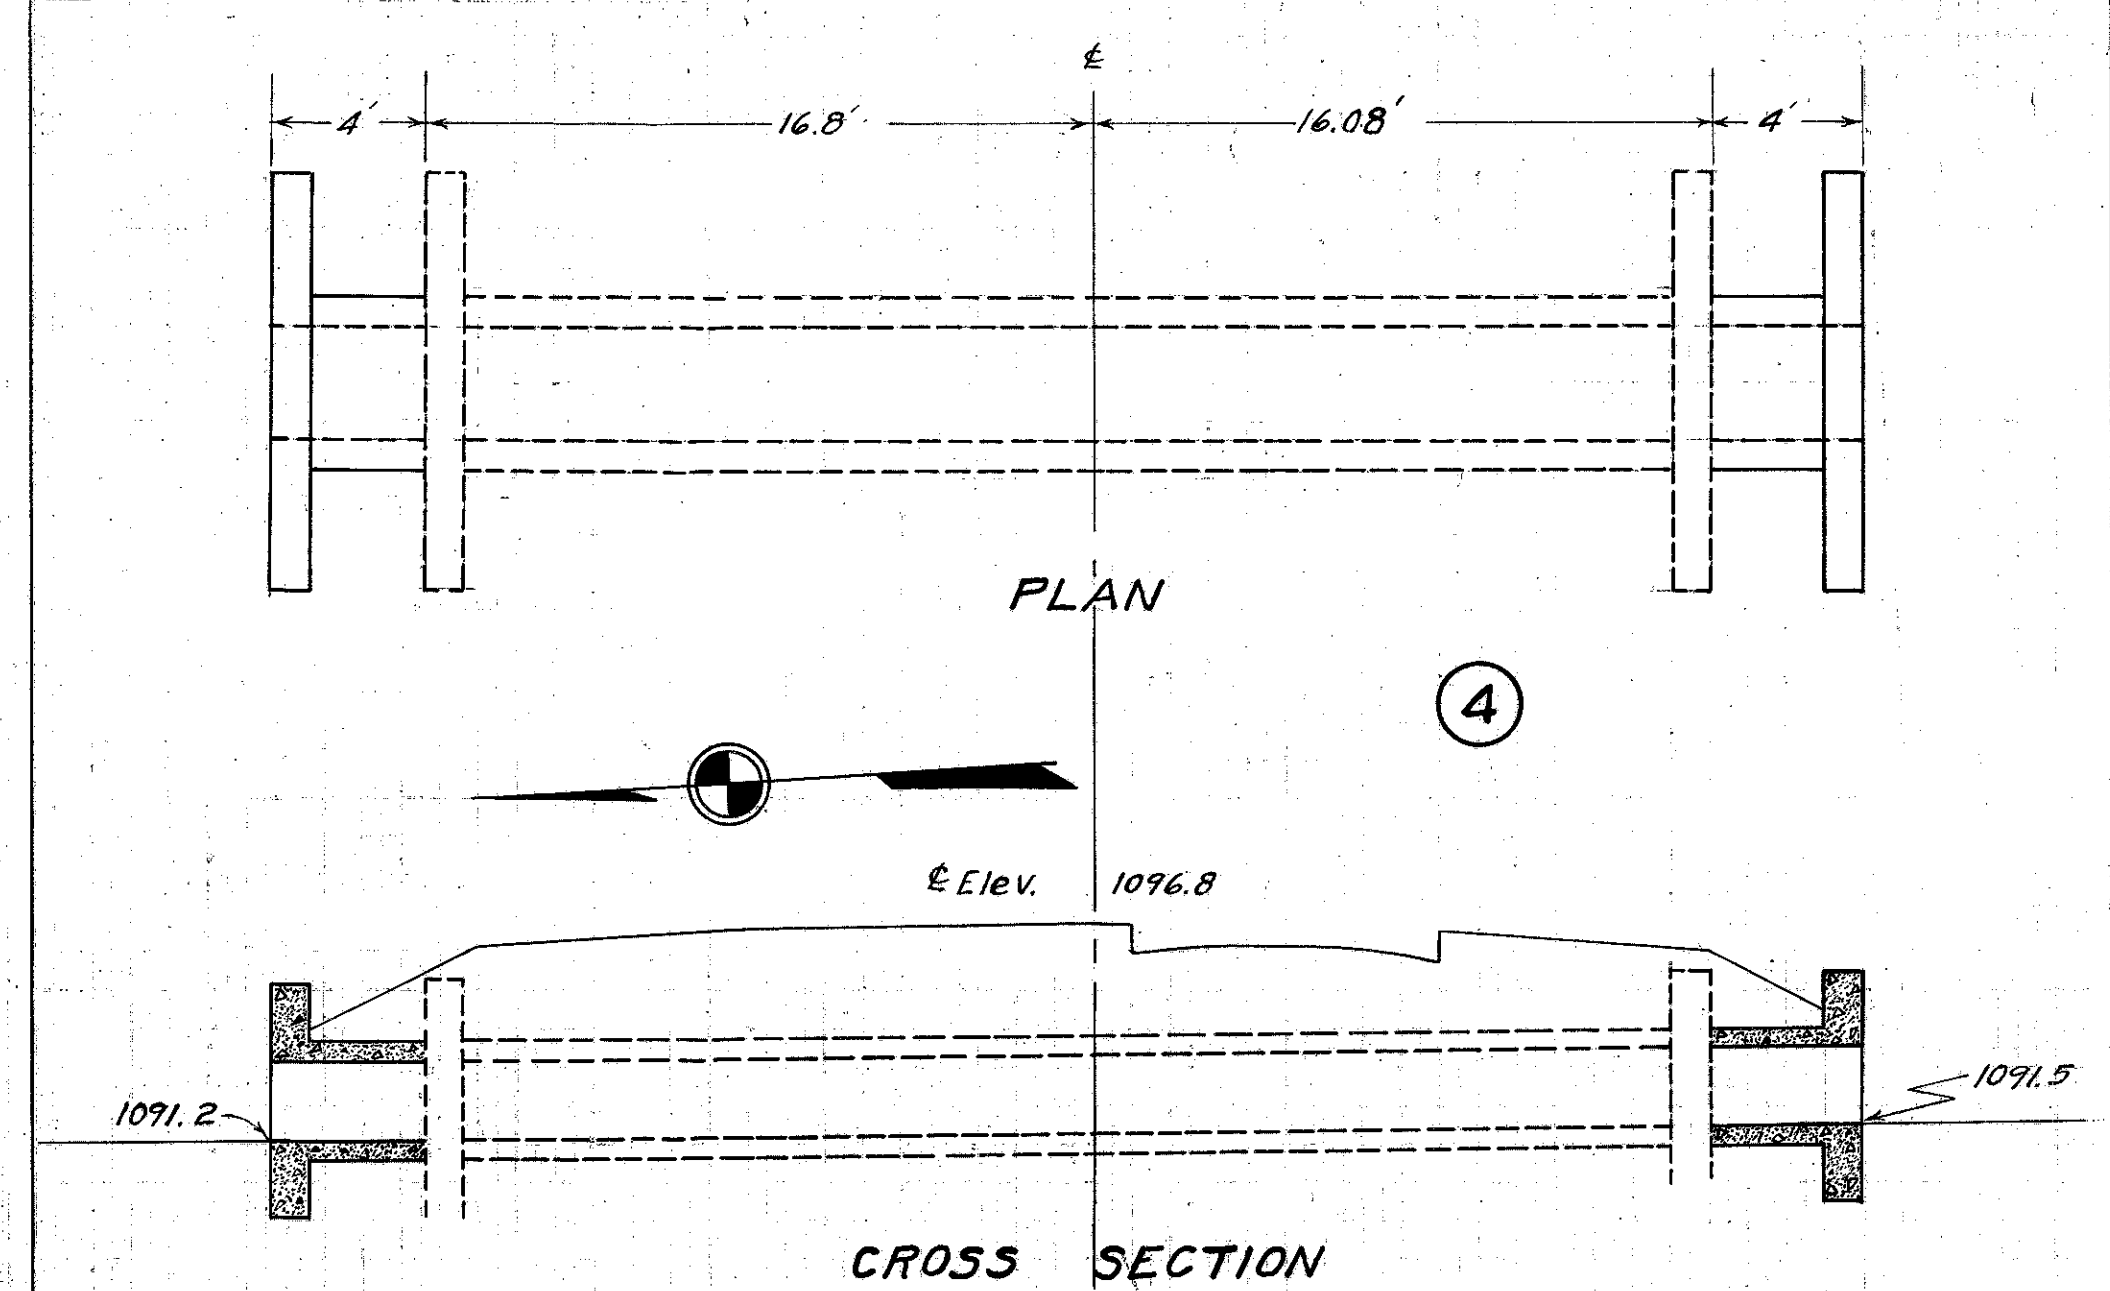

CULVERT DATA
Type: Std. Box Culvert Dr. 301
Size: 3' x 2'
Work Req.: Extend 4' Rt. + Lt.
Drawn by R.E.F. Checked by C.E.W.
Date 4/7/27 Date 7-15-27 Div'n Engr. L.A. Breen


EST. QUANTITIES
Excav. 11.0 cu.yds.
Conc. 1-5 1/2 6.0 cu.yds.
Reinf. Steel 226 lbs.
Dowels 16 complete
Sta. 123 + 45

old CFN 283220545
new CFN 1850933
SLM 5.45, 18" VCP
SEE SHEET 4

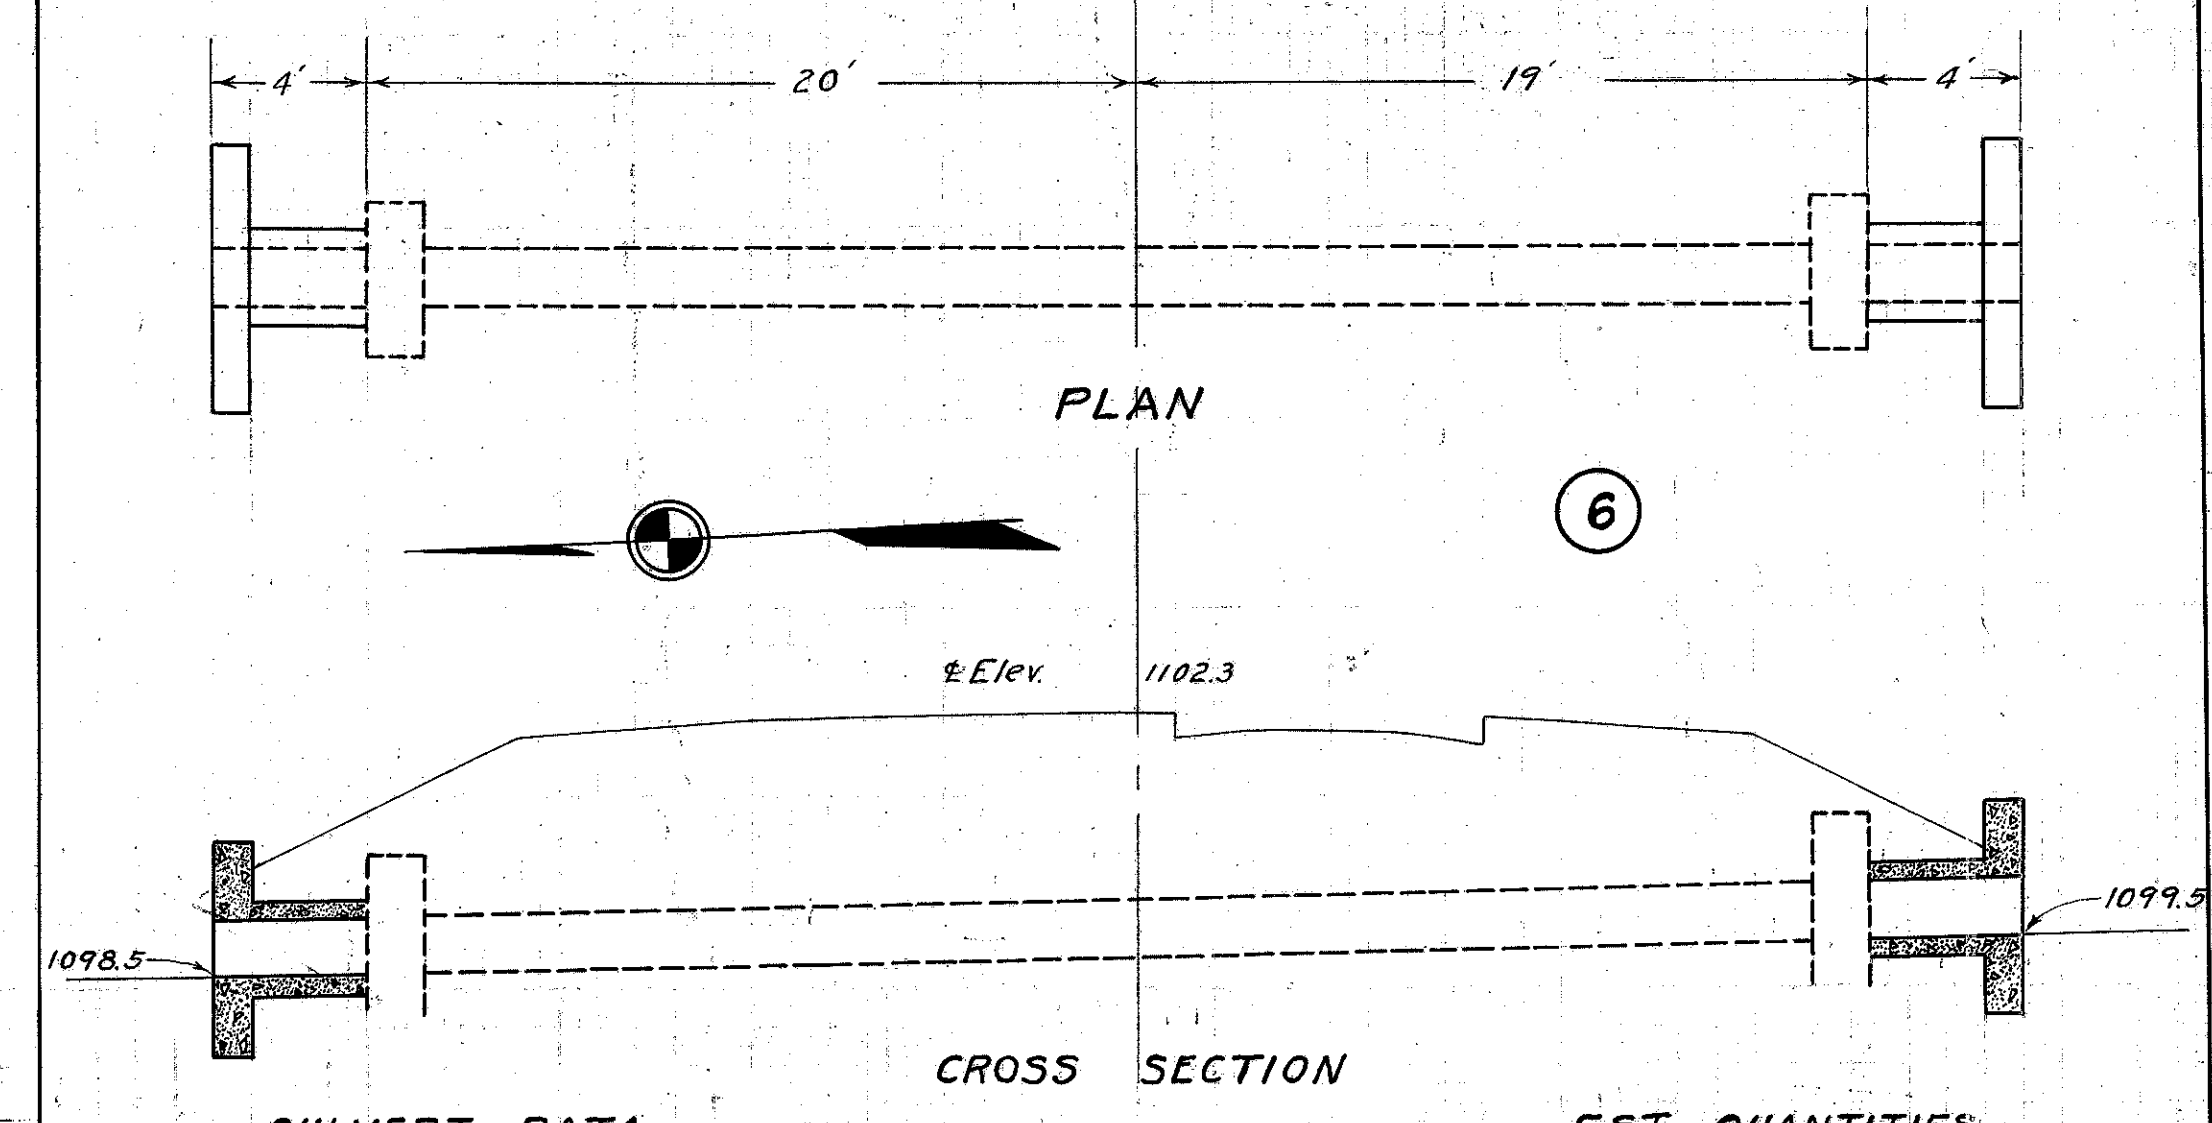

CULVERT DATA
Type: Std. V.S.P. Culvert Dr. #300
Size: 12"
Work Req. Ext. 4' Rt. + Lt.
Drawn by R.E.F. Checked by C.E.W.
Date 4/8/27 Date 7-15-27 Div'n Engr. L.A. Breen

EST. QUANTITIES
Excav. 6.0 cu.yds.
Conc. 1-5 1/2 2.7 cu.yds.
Conc. 1-8 0.7 cu.yds.
Reinf. Steel 80 lbs.
18" V.S.P. 8 lin.ft.
Dowels 8 complete
Sta. 142 + 00

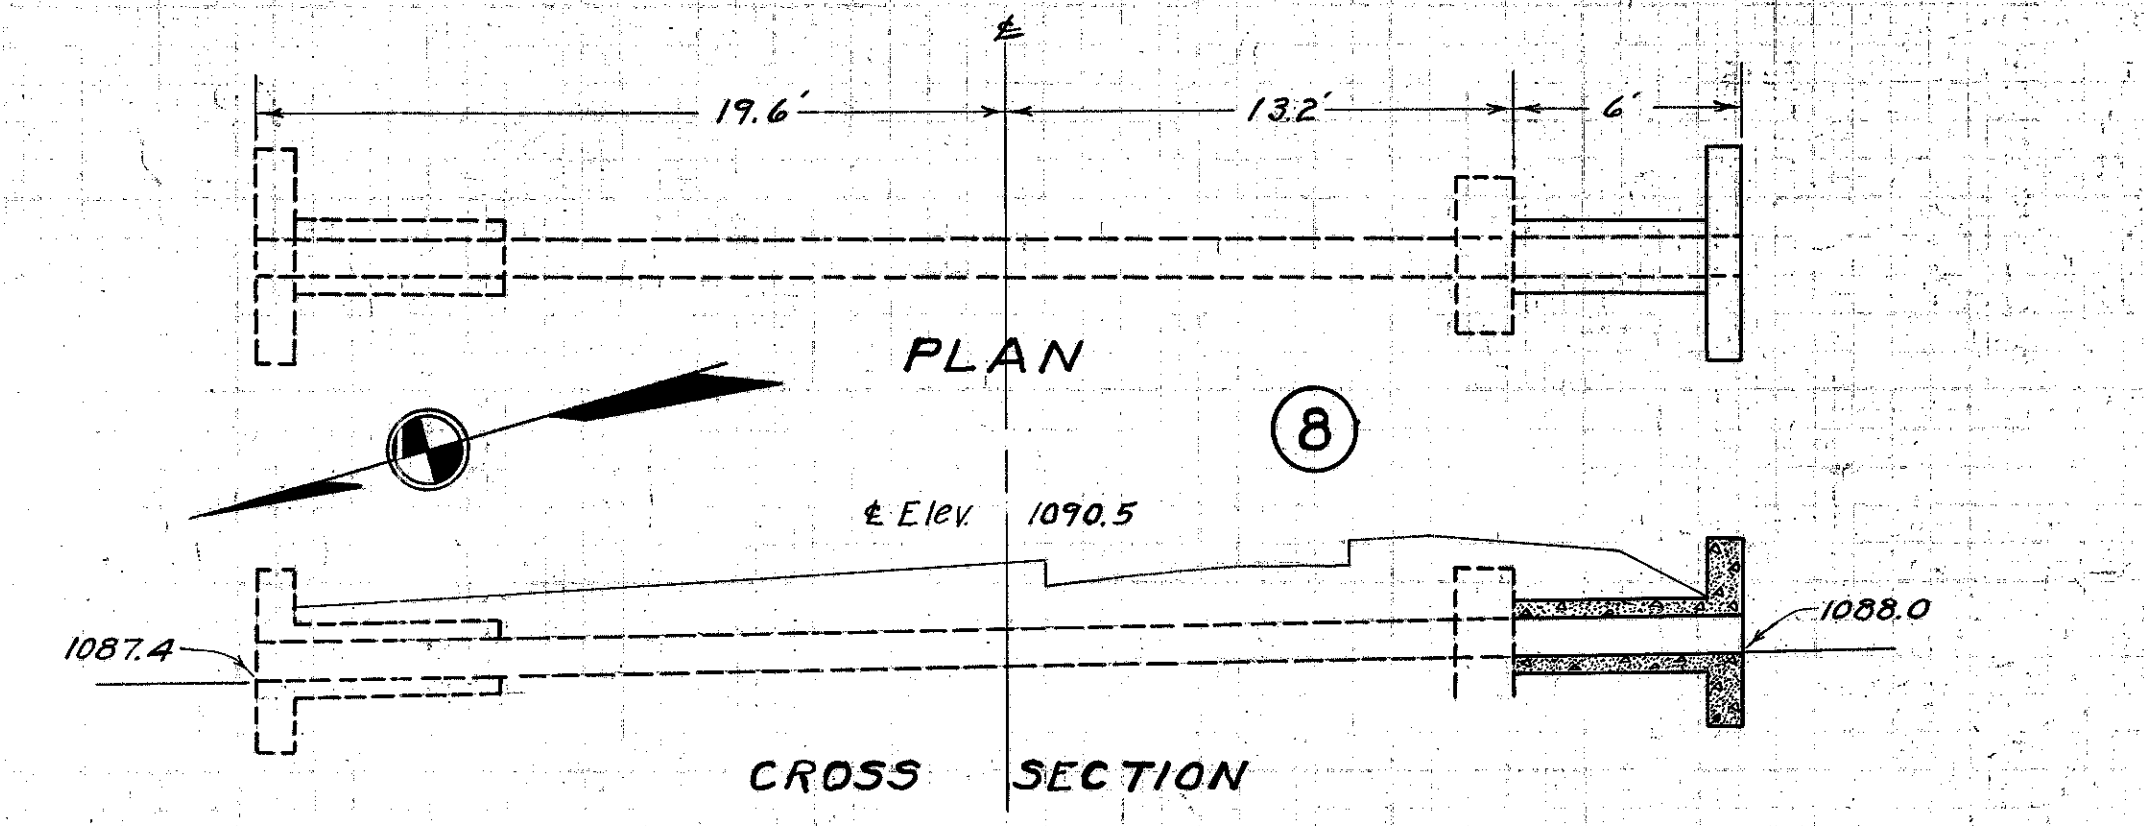

CULVERT DATA
Type: Std. V.S.P. Culvert Dr. 300
Size: 12"
Work Req. Extend 6' Rt.
Drawn by R.E.F. Checked by C.E.W.
Date 4/9/27 Date 7-15-27 Div'n Engr. L.A. Breen

EST. QUANTITIES
Excav. 4.0 cu.yds.
Conc. 1-5 1/2 1.0 cu.yd.
Conc. 1-8 0.6 cu.yd.
Reinf. Steel 33 lbs.
12" V.S.P. 6 lin.ft.
Sta. 153 + 05

old CFN 283220565
new CFN 1850935
SLM 5.65, 12" VCP
SEE SHEET 5

old CFN 283220509
new CFN 1850930
SLM 5.09, 3'x2'
CONCRETE BOX
SEE SHEET 4