

E-7

J-7

INCLUSION OF CFNS  
283220298  
EXTENSION OF CFNS  
283220315, 283220347, 283220352, 283220355  
283220384, 283220403, 283220411, 283220438  
283220463, 283220480

STATE OF OHIO  
DEPARTMENT OF HIGHWAYS AND PUBLIC WORKS  
DIVISION OF HIGHWAYS

CLEVELAND — MEADVILLE ROAD

I.C.H. NO. 15 SEC. F PET. NO. M&R.

GEAUGA COUNTY  
CHESTER TOWNSHIP  
JULY 1927

604-452322  
8.26-10.40

FED. RD. DIST. NO. 10	STATE OHIO	FED. AID. PROJ. YEAR	FISCAL YEAR 1927
-----------------------	------------	----------------------	------------------

1/15

I.C.H. 15 SEC. F.  
GEAUGA COUNTY.  
SR 222

The Standard Specifications of the State of Ohio, Division of Highways, in force on date of contract will govern this improvement.

I hereby approve these plans and declare that the making of this improvement will not require the closing to traffic of the highway.

GEA-322-2.75  
1927 Plans  
SR 306 (SLM 2.75) to Heath Road (SLM 4.89)

INDEX  
STANDARD DRAWINGS ATTACHED

Pipe Culverts	300
Box Culverts	301


CONVENTIONAL SIGNS

Township Line	-----
Village Line	-----
Property Line	-----
Center Line	-----
Fence	-----
Electric or Telephone Line	
Guard Rail	-----
Drain Pipe - new	-----
Trees	○○○○

We, the Commissioners of Geauga County, hereby approve these plans and certify that the right-of-way 60 feet wide is available for the construction, maintenance and repair of the above highway.

B. Ashcraft  
M. H. Cromwell  
H. J. Russell

Date GEAUGA 15 F County Commissioners.  
1927

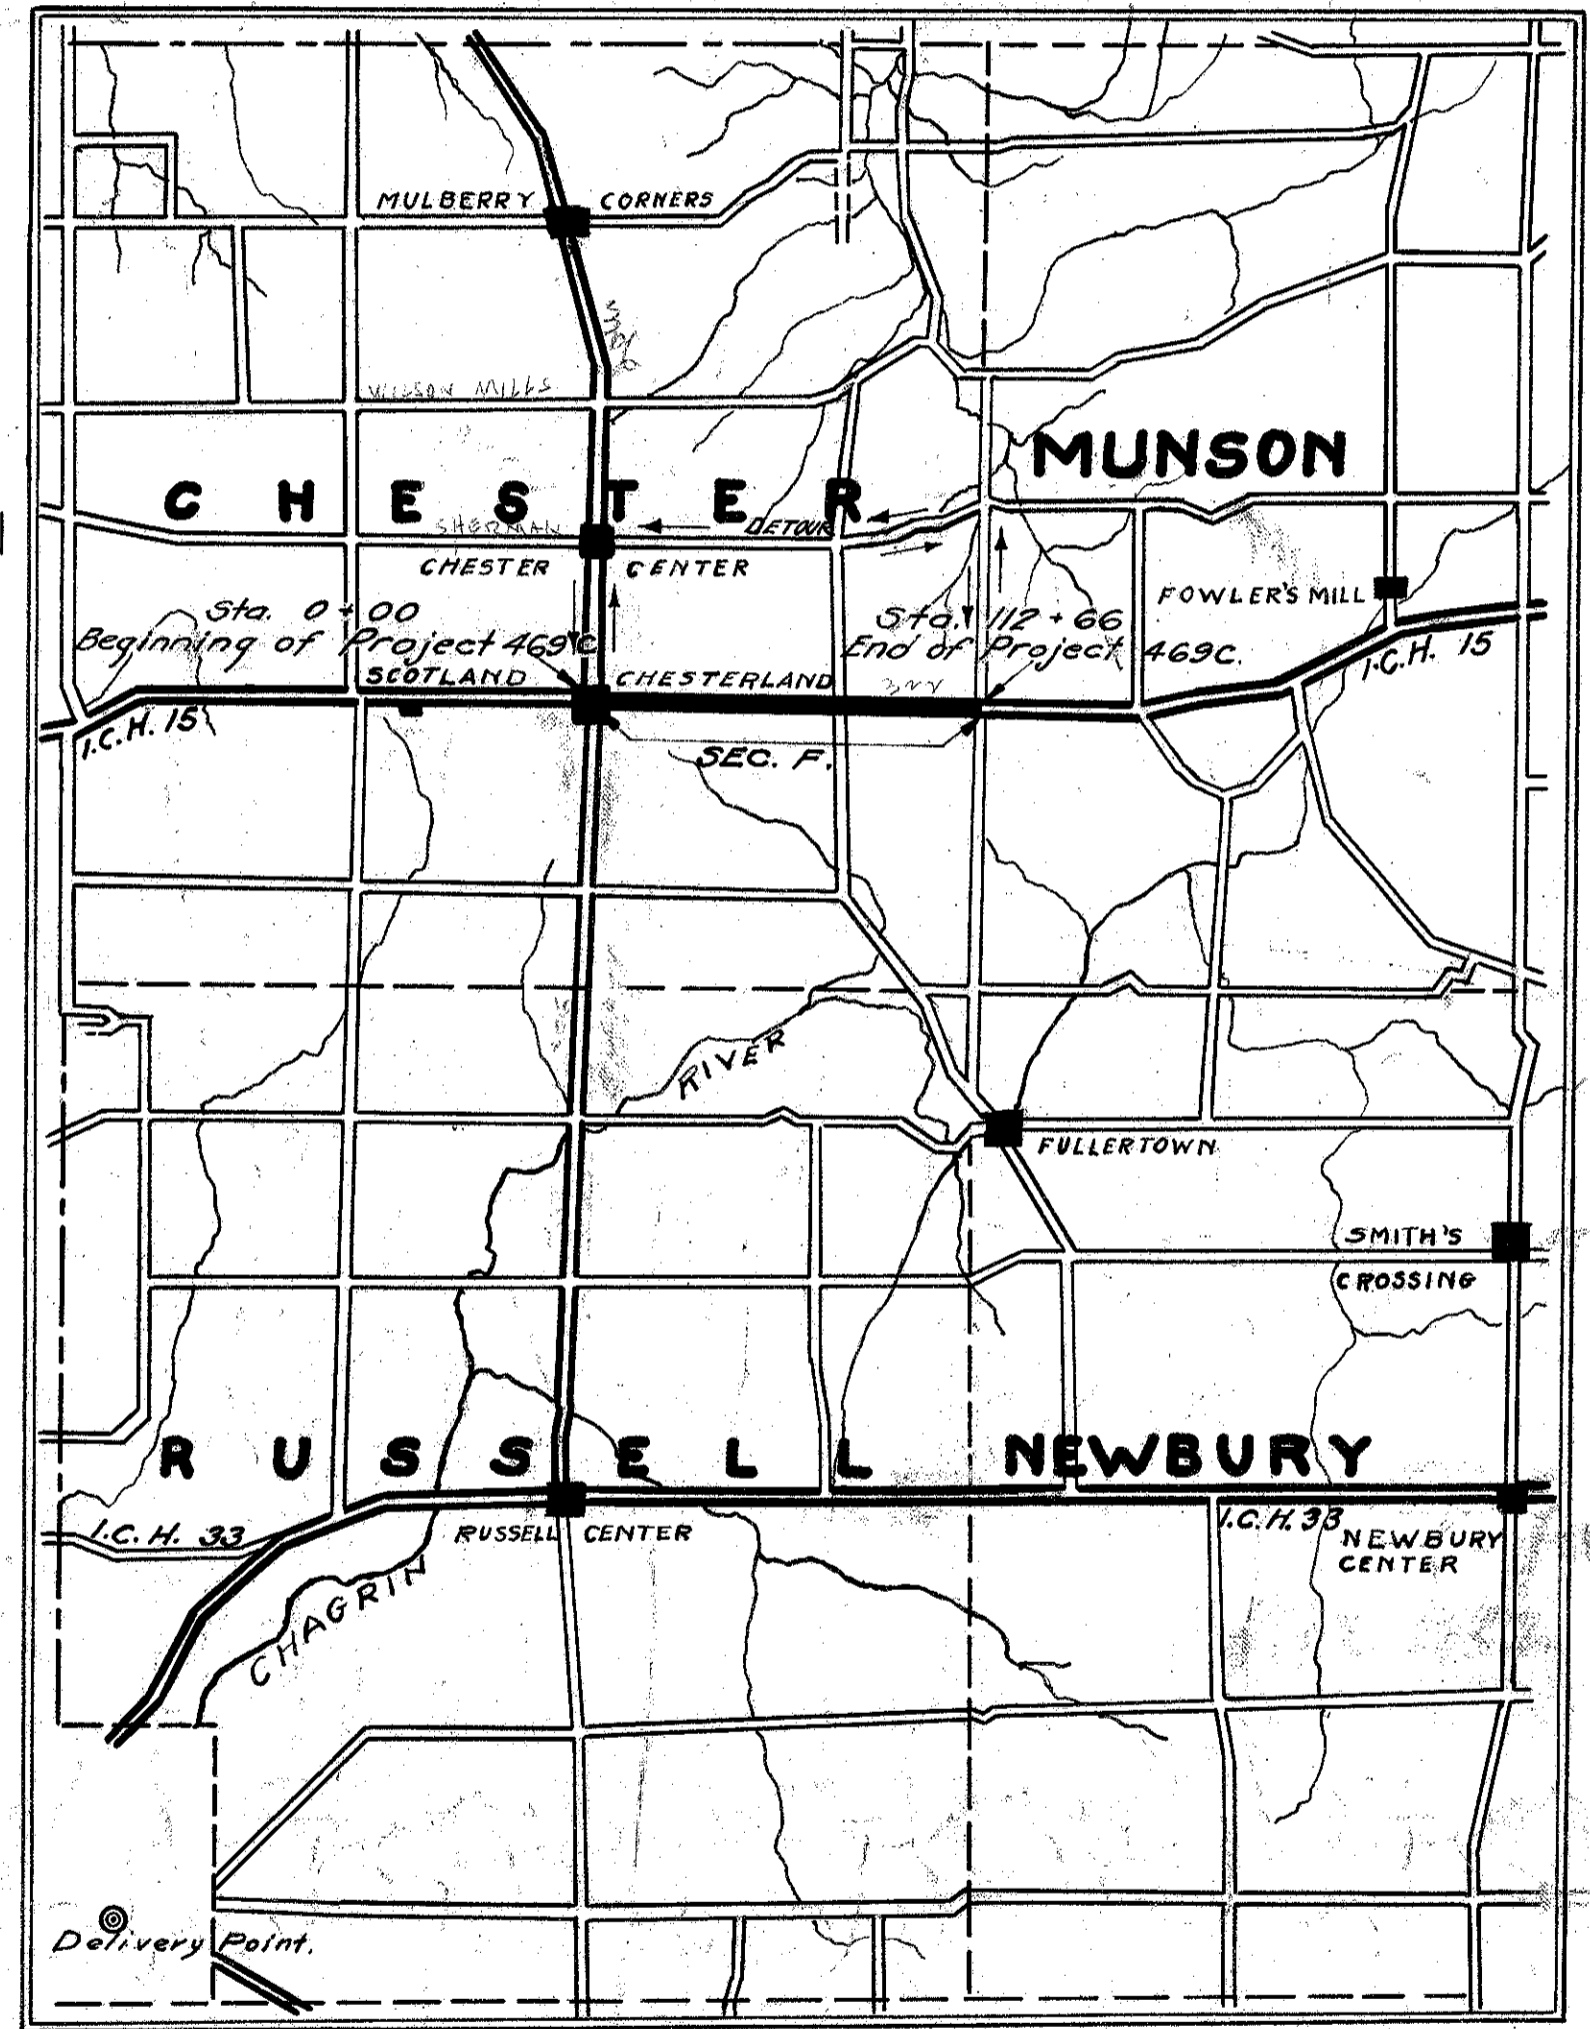

LOCATION PLAN

SCALE OF MILES


PORTION TO BE IMPROVED	=====
DETOURS SHOWN THUS	=====
IMPROVED ROADS	=====

SCALES

Plan 1"=100'  
Profile (Vertical) 1"=10'  
Profile (Horizontal) 1"=100'  
Cross Sections 1"=5'

INDEX

Title Page	1	Sheet
Typical Cross Section	2	
Plans and Profile	3-6	
Cross Sections	7-12	
Structural Plans	13-14	
Summary Sheet	15	

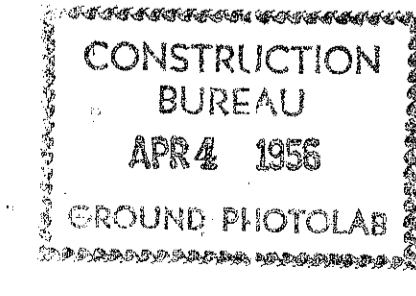

Approved: B. P. Kenney  
Date, 8-1-27 Resident Engineer.

Approved: L. A. Breen  
Date, 8-19-27 Resident Deputy  
State Highway Commissioner.

Approved: Loss. J. Beigster  
Date, 12-14-27 Chief Engineer  
Bureau of Construction.

Approved: \_\_\_\_\_  
Date, \_\_\_\_\_ Chief Engineer  
Bureau of Maintenance.

Approved: \_\_\_\_\_  
Date, \_\_\_\_\_ Chief Engineer  
Bureau of Bridges.

Approved: James J. Wick  
Date, 12-14-27 State Highway Engineer.

Approved: S. F. Schlesinger  
Date, 12-14-27 Director of Highways and  
Public Works.

Recommended for Approval: \_\_\_\_\_  
Date, \_\_\_\_\_ District Engineer  
Bureau of Public Roads.

Recommended for Approval: \_\_\_\_\_  
Date, \_\_\_\_\_ Chief Engineer.  
Bureau of Public Roads.

Approved: \_\_\_\_\_  
Date, \_\_\_\_\_ Chief of Bureau.

1083