

27

ORIGINAL CONSTRUCTION OF CFNS
283221227, 283221268, 283221296
EXTENSION OF CFNS
283221055, 283221068, 283221103, 283221110
283221115, 283221214, 283221241, 283221247

STATE OF OHIO
DEPARTMENT OF HIGHWAYS
CLEVELAND — MEADVILLE ROAD
I.C.H. NO. 15 SEC. H₂G. PET. NO. 11.6 R.
GAUGA COUNTY
MUNSON-CLARIDON TOWNSHIPS
APRIL 1929

FED. AID DIST. NO.	STATE	FED. AID PROJECT YEAR	FISCAL YEAR
10	OHIO	469-C	1930

19

5-H (I.C.H.) 15 SEC. H₂G.
GAUGA COUNTY.
Gen. U.S. R. 322
10.40-1296

The Standard Specifications of the State of Ohio, Division of Highways, in force on date of contract will govern this improvement.

I hereby approve these plans and declare that the making of this improvement will not require the closing to traffic of the highway.

1929 PLANS
GEA-322-10.40
FROM SR 44(SLM 10.40) to
CLARIDON TROY RD (SLM 13.00)

Approved: B. R. Henry
Date, 5-13-29 Resident District Deputy Director.

Approved: D. W. Leggett
Date, 5-22-29 Resident Division Deputy Director.

Approved: Col. J. Baigh
Date, 5/31/29 Chief Engineer Bureau of Construction.

Approved: _____
Date, _____ Chief Engineer Bureau of Maintenance.

Approved: _____
Date, _____ Chief Engineer Bureau of Bridges.

Approved: Amos B. ...
Date, 5-31-29 Chief Engineer & First Assistant Director.


Approved: Robert ...
Date, 5-31-29 Director of Highways

Recommended for Approval: _____
Date, _____ District Engineer Bureau of Public Roads.

Recommended for Approval: _____
Date, _____ Chief Engineer Bureau of Public Roads.


Approved: _____
Date, _____ Chief of Bureau.

Checked by Ethel Steiner 5/28/29
Reviewed by C. J. K.

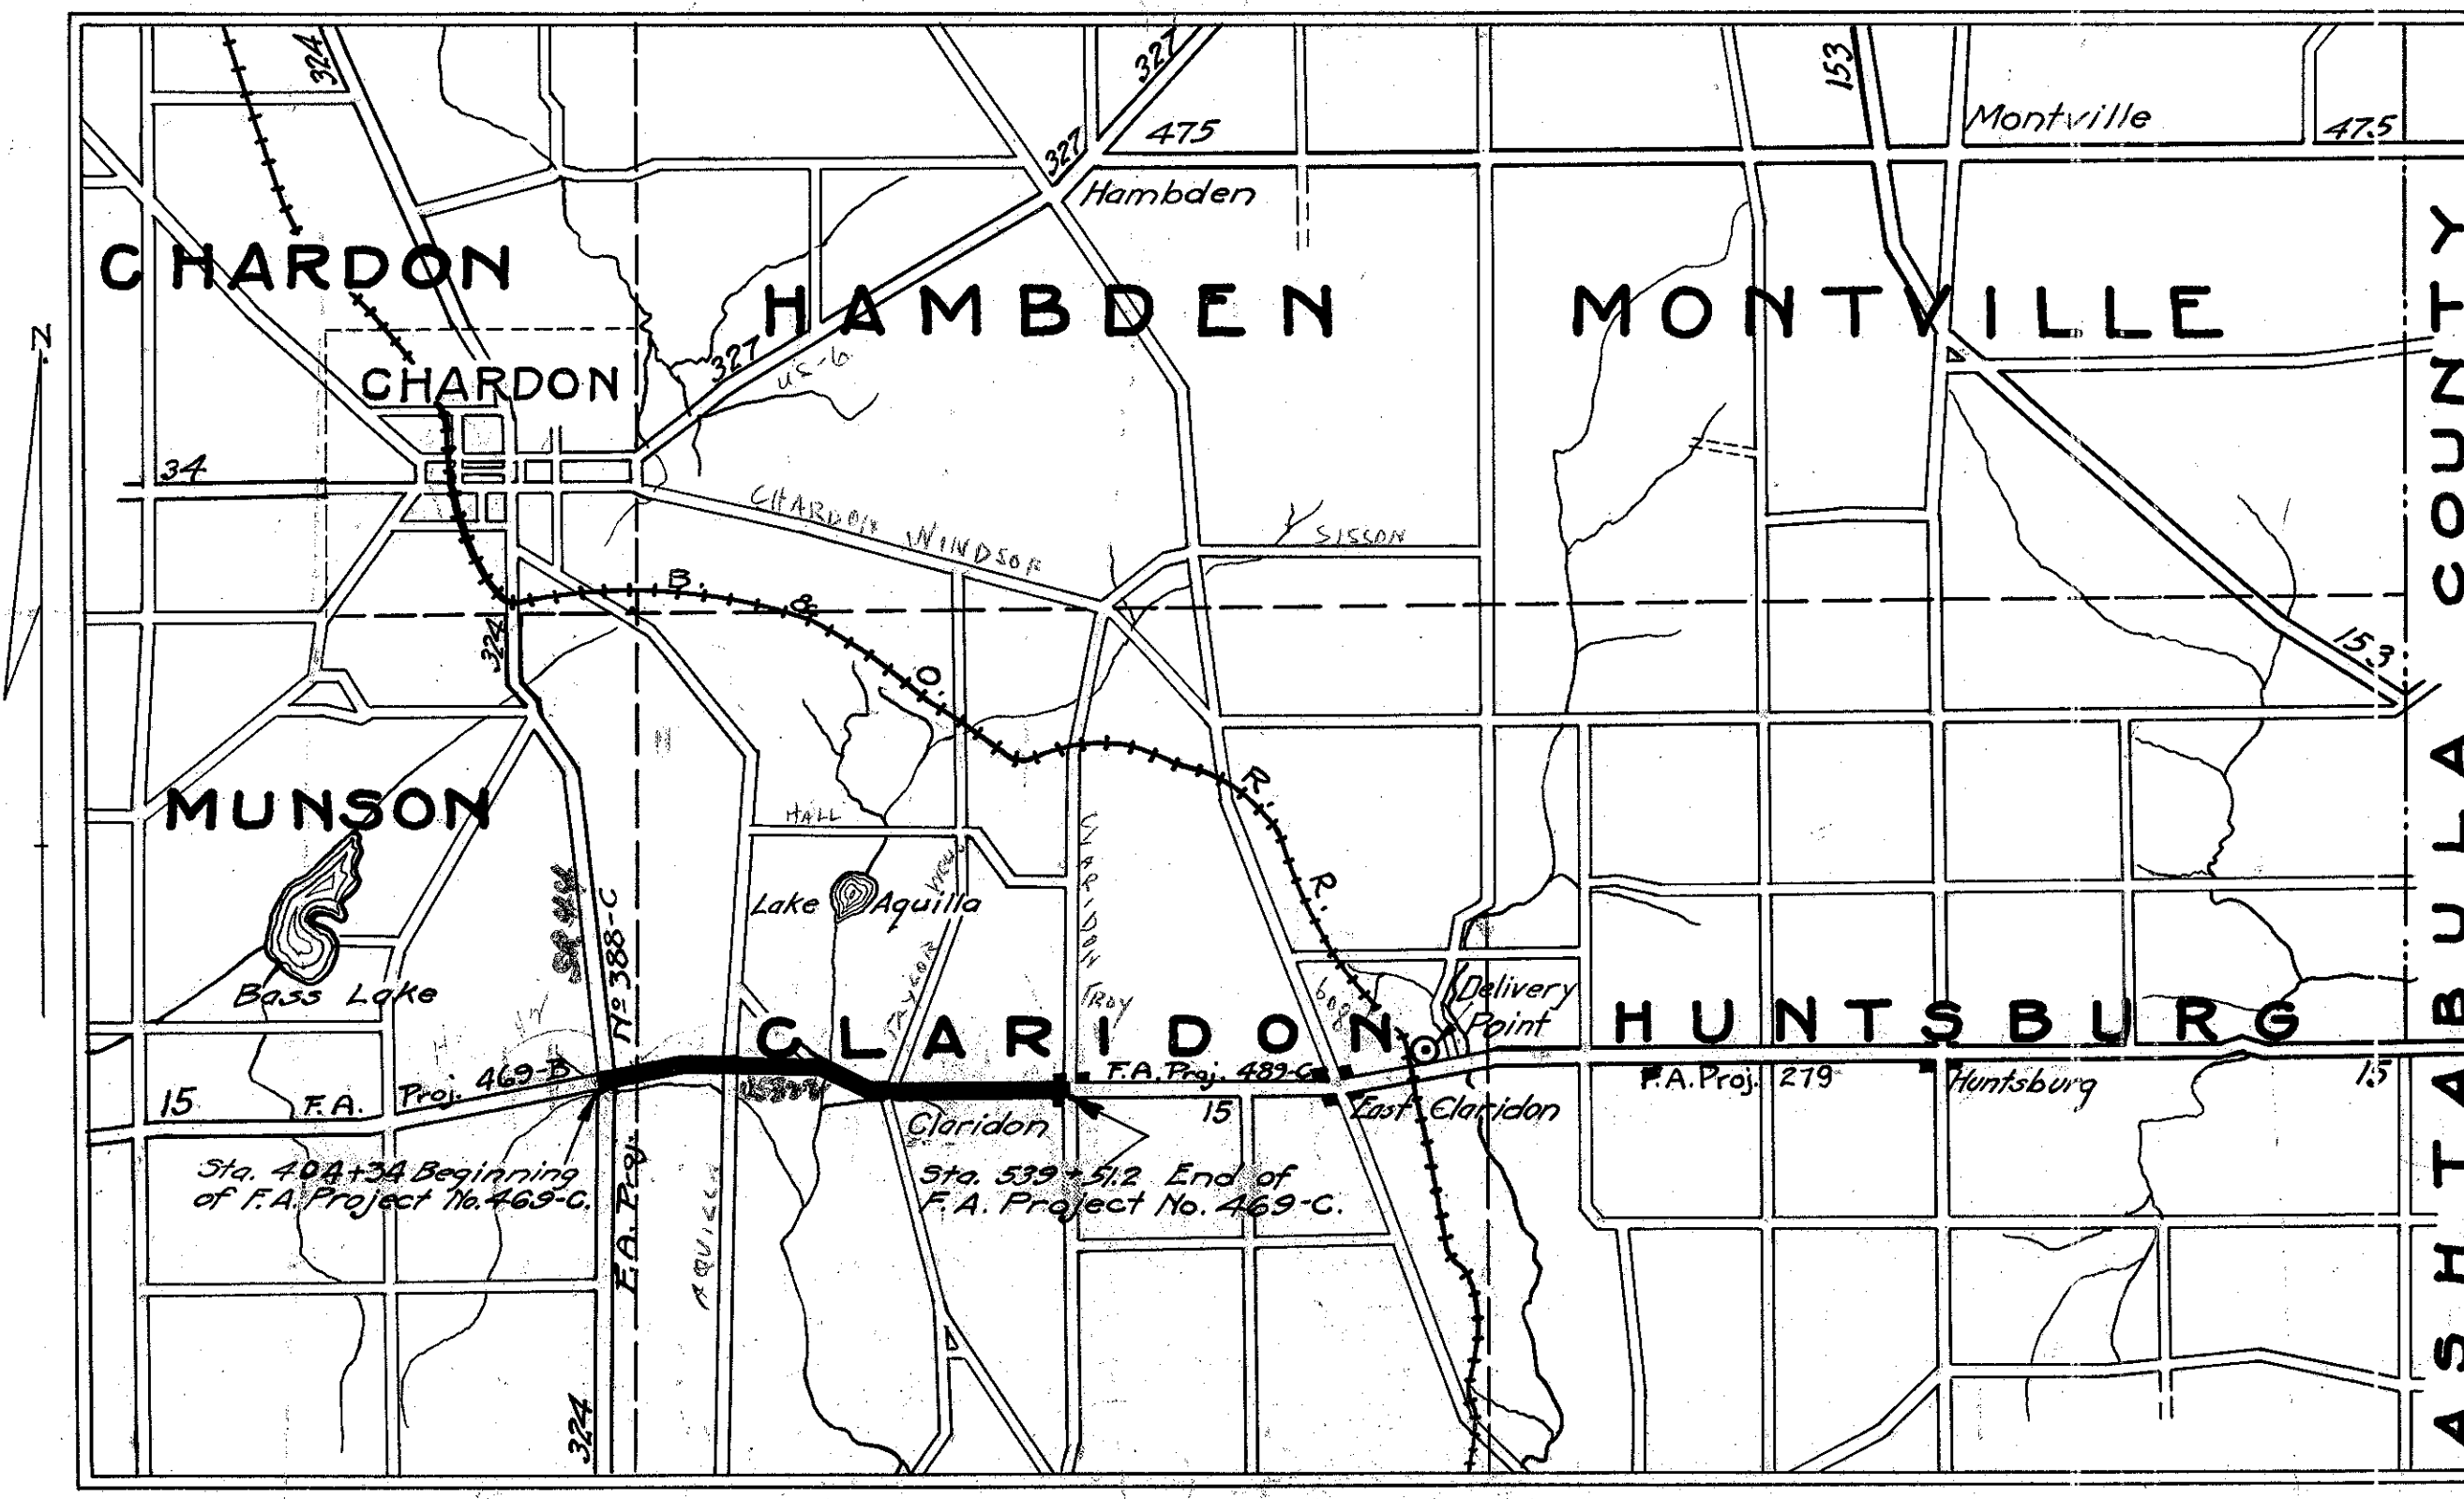

LOCATION PLAN

SCALE OF MILES

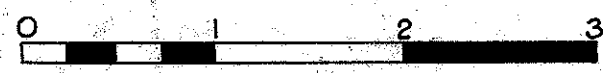

PORTION TO BE IMPROVED (thick line)
STATE ROADS (double line)
OTHER ROADS (single line)

SUPPLEMENTAL PRINTS OF STRUCTURAL STANDARDS

Pipe Culverts Drawing No. 300
Box Culverts Drawing No. 301
Type D Guard Rail Drawing No. 105-A

SCALES

Plan 1"=100'
Profile (Vertical) 1"=10'
Profile (Horizontal) 1"=100'
Cross Sections 1"=5'

INDEX OF SHEETS

Title Page	F. 1
Typical Cross Sections	2
Plans and Profile	3-7
Cross Sections	8-15
Structural Plans	16-18
Summary Sheet	19

CONSTRUCTION BUREAU
APR 4 1929
GROUND PHOTOLAB

1087

CONVENTIONAL SIGNS

- County Line _____
- Township Line _____
- Property Line _____
- Center Line _____
- Fence _____
- C. E. I. or Tel. poles _____
- Guard Rail _____
- Drain Pipe _____
- Trees _____

We, the Commissioners of Gauga County, hereby approve these plans and certify that the right-of-way 60 feet wide is available for the construction, maintenance and repair of the above highway.

W. H. Cornwall
H. J. Russell
J. Stratford

Date, 5-13-29 County Commissioners