

B-X

# STATE HIGHWAY DEPARTMENT OF OHIO

BUREAU OF CONSTRUCTION

## SECS. V<sub>2</sub> & W<sub>1</sub> CHAGRIN FALLS-GREENVILLE ROAD

I.C.H. NO. 35

PET. NO. 3849

FED. RD DIST. NO.	STATE	FED. AID PROJECT	FISCAL YEAR
10	OHIO	206	1921

1  
22

I.C.H. 35 SEC. V<sub>2</sub> W<sub>1</sub>  
GEAUGA COUNTY

FILE No. 676-1173

INDEX

ORIGINAL CONSTRUCTION OF CFNS  
284221104, 284221105, 284221155, 284221170  
284221181, 284221259, 284221429

### GEAUGA COUNTY

TROY TWP


1921  
(MAIN MARKET NO XXVII)

Title Page	1
Typical Cross Section	2
Plans and Profile	3-10
Cross Sections	11-20
Structural Plans &	
Summary Sheet	21
Superstructure	22

There are 22 sheets to Secs. V<sub>2</sub> W<sub>1</sub>.

#### CONVENTIONAL SIGNS

- State line \_\_\_\_\_
- County line \_\_\_\_\_
- Township line \_\_\_\_\_
- Section line \_\_\_\_\_
- Property line not fenced \_\_\_\_\_
- Center line \_\_\_\_\_
- City or village line \_\_\_\_\_
- Fence x x x x x
- Telephone or Telegraph TTTTTT
- Steam railroad =====
- Electric line .....

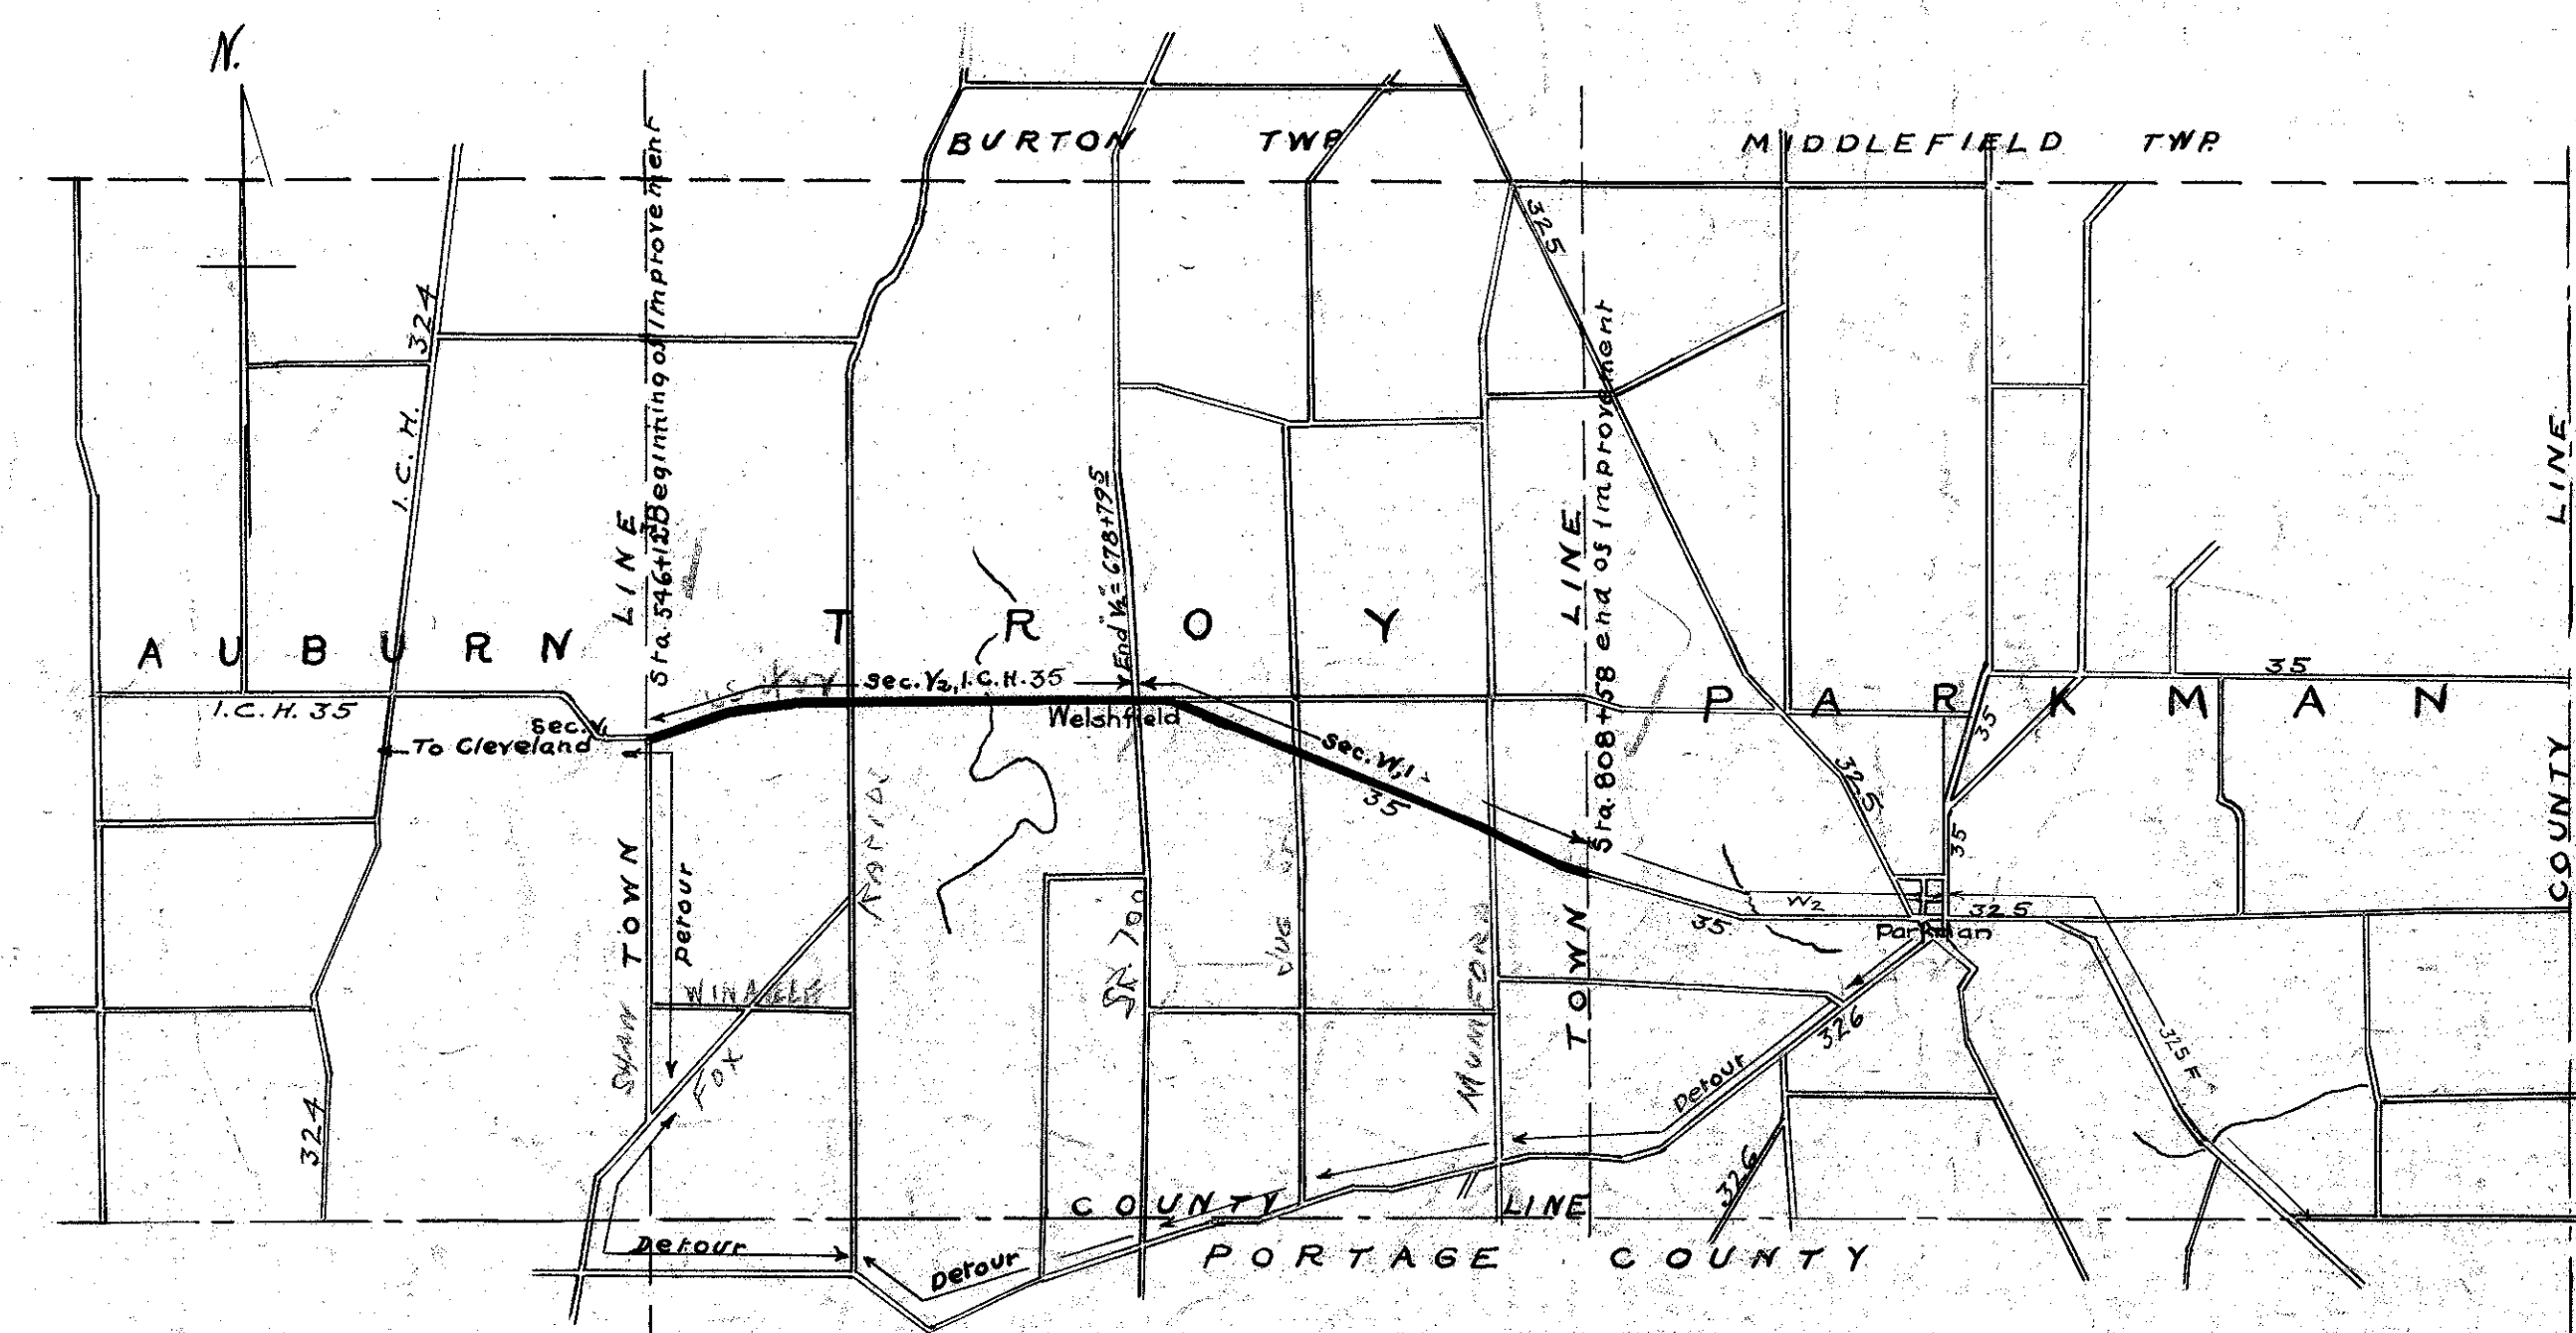

#### LOCATION PLAN

SCALE 1" = 1 mile

PORTION TO BE IMPROVED —————  
DETOURS —————>

CONSTRUCTION BUREAU  
APR 5 1926  
GROUND PHOTOLAB

#### SCALES

- Plan 1"=100'
- Profile (Vertical) 1"=10'
- Profile (Horizontal) 1"=100'
- Cross Sections 1"=5'

We, the Commissioners of Geauga County hereby approve these plans and certify that the right-of-way 60' feet wide, is available for the construction, maintenance and repair of the above highway.

B. Ashcraft  
W.H. Cromwell  
O.J. Post

Date, 4-18-21 County Commissioners

The Standard Specifications of the State Highway Department of Ohio in force on date of contract will govern this improvement

I hereby approve these plans and declare that the making of this improvement will require the closing of traffic of the highway and that detours will be provided as shown on the plan and estimates.

1921 PLANS GEA-422-10.53  
FROM SHAW ROAD (SLM 10.53) TO  
TROY/PARKMAN TWP LINE (SLM 16.00)

Approved: J.A. Newmyer  
Date, 4-18-21 Resident Engineer

Approved: J.D. Richards  
Date, 4/23-21 Division Engineer

Approved: E. Koser  
Date, 10/3/21 State Highway Engineer

Approved: Leon C. Herick  
Date, 10/3/21 Director of Highways & Public Works

Recommended for Approval: \_\_\_\_\_  
Date, \_\_\_\_\_ District Engineer  
Bureau of Public Roads.

Recommended for Approval: \_\_\_\_\_  
Date, \_\_\_\_\_ Chief Engineer  
Bureau of Public Roads

Approved: \_\_\_\_\_  
Date, \_\_\_\_\_ Chief of Bureau