
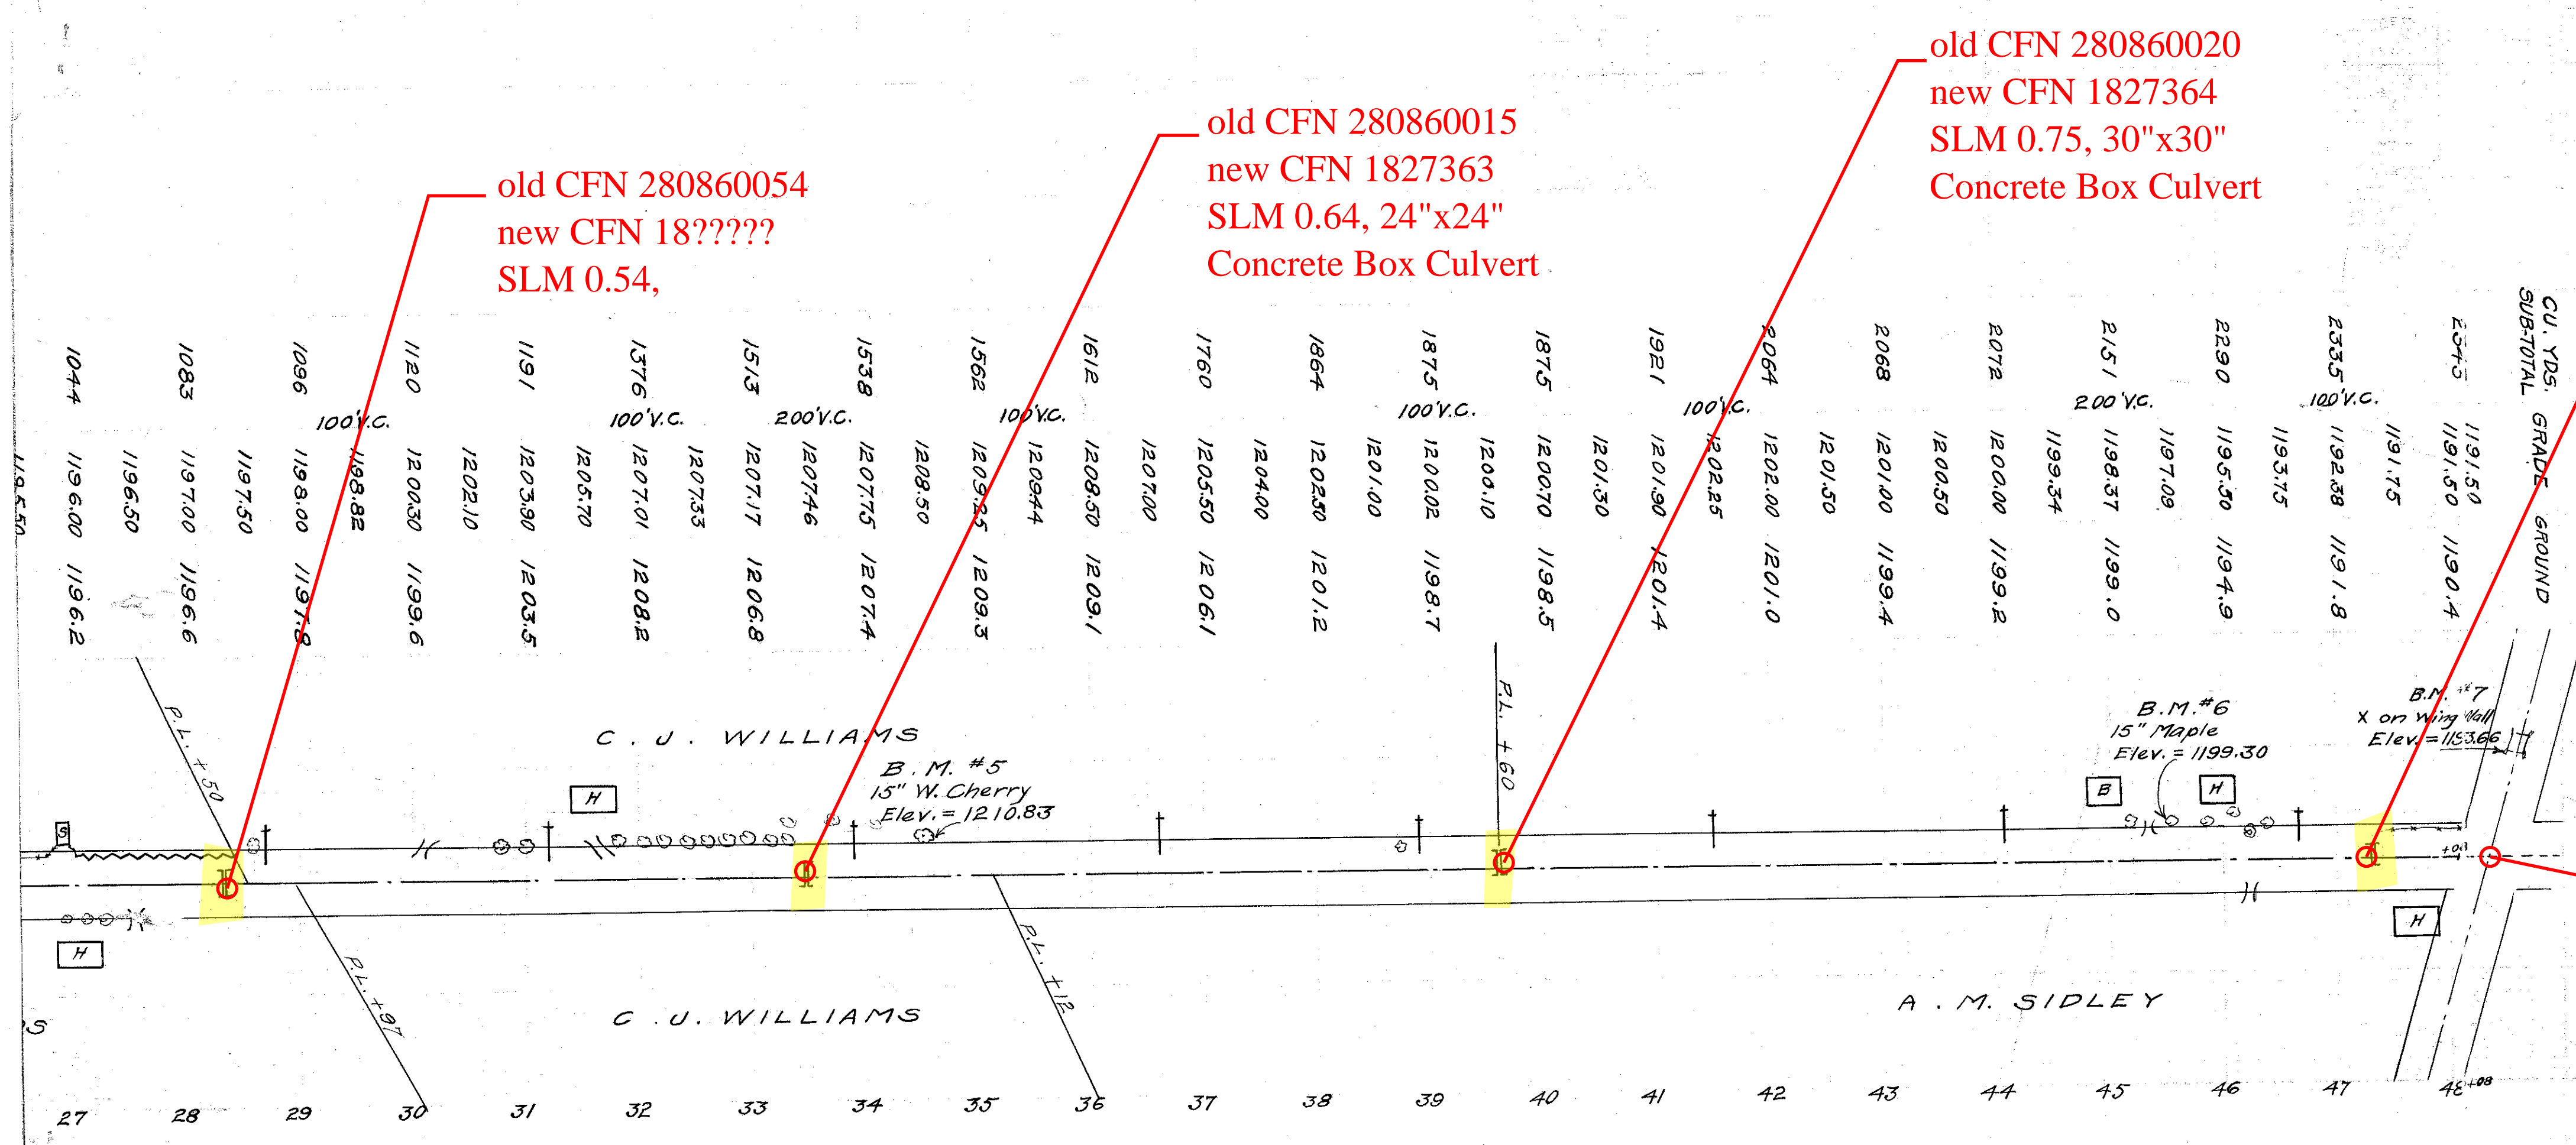
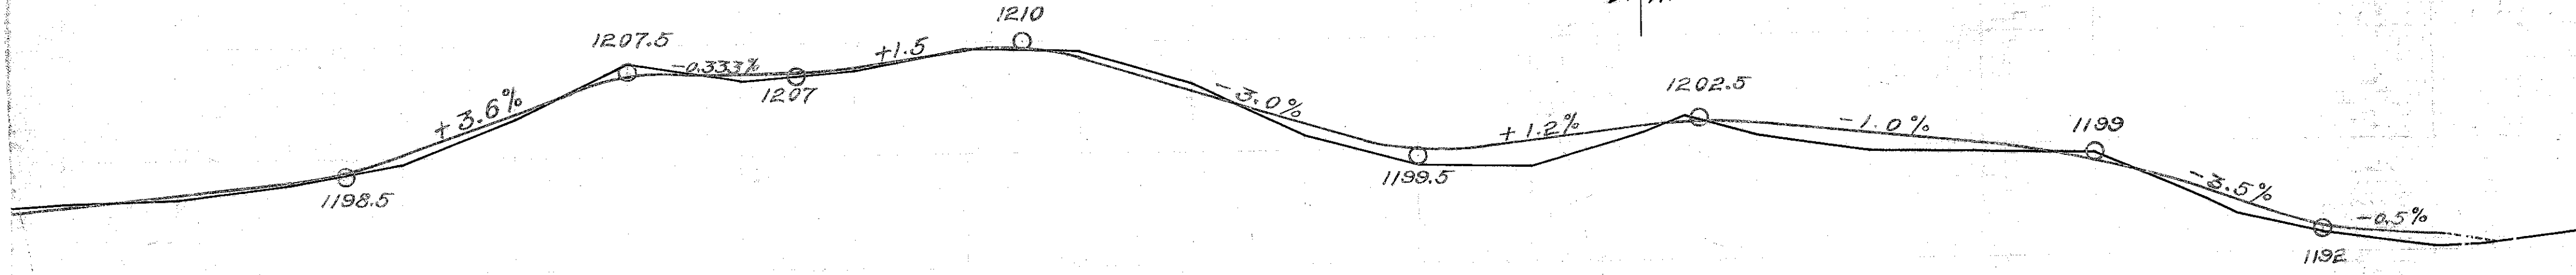
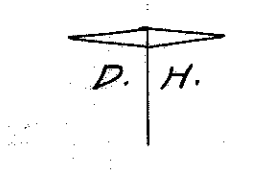
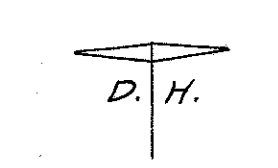


FILE NO. 560

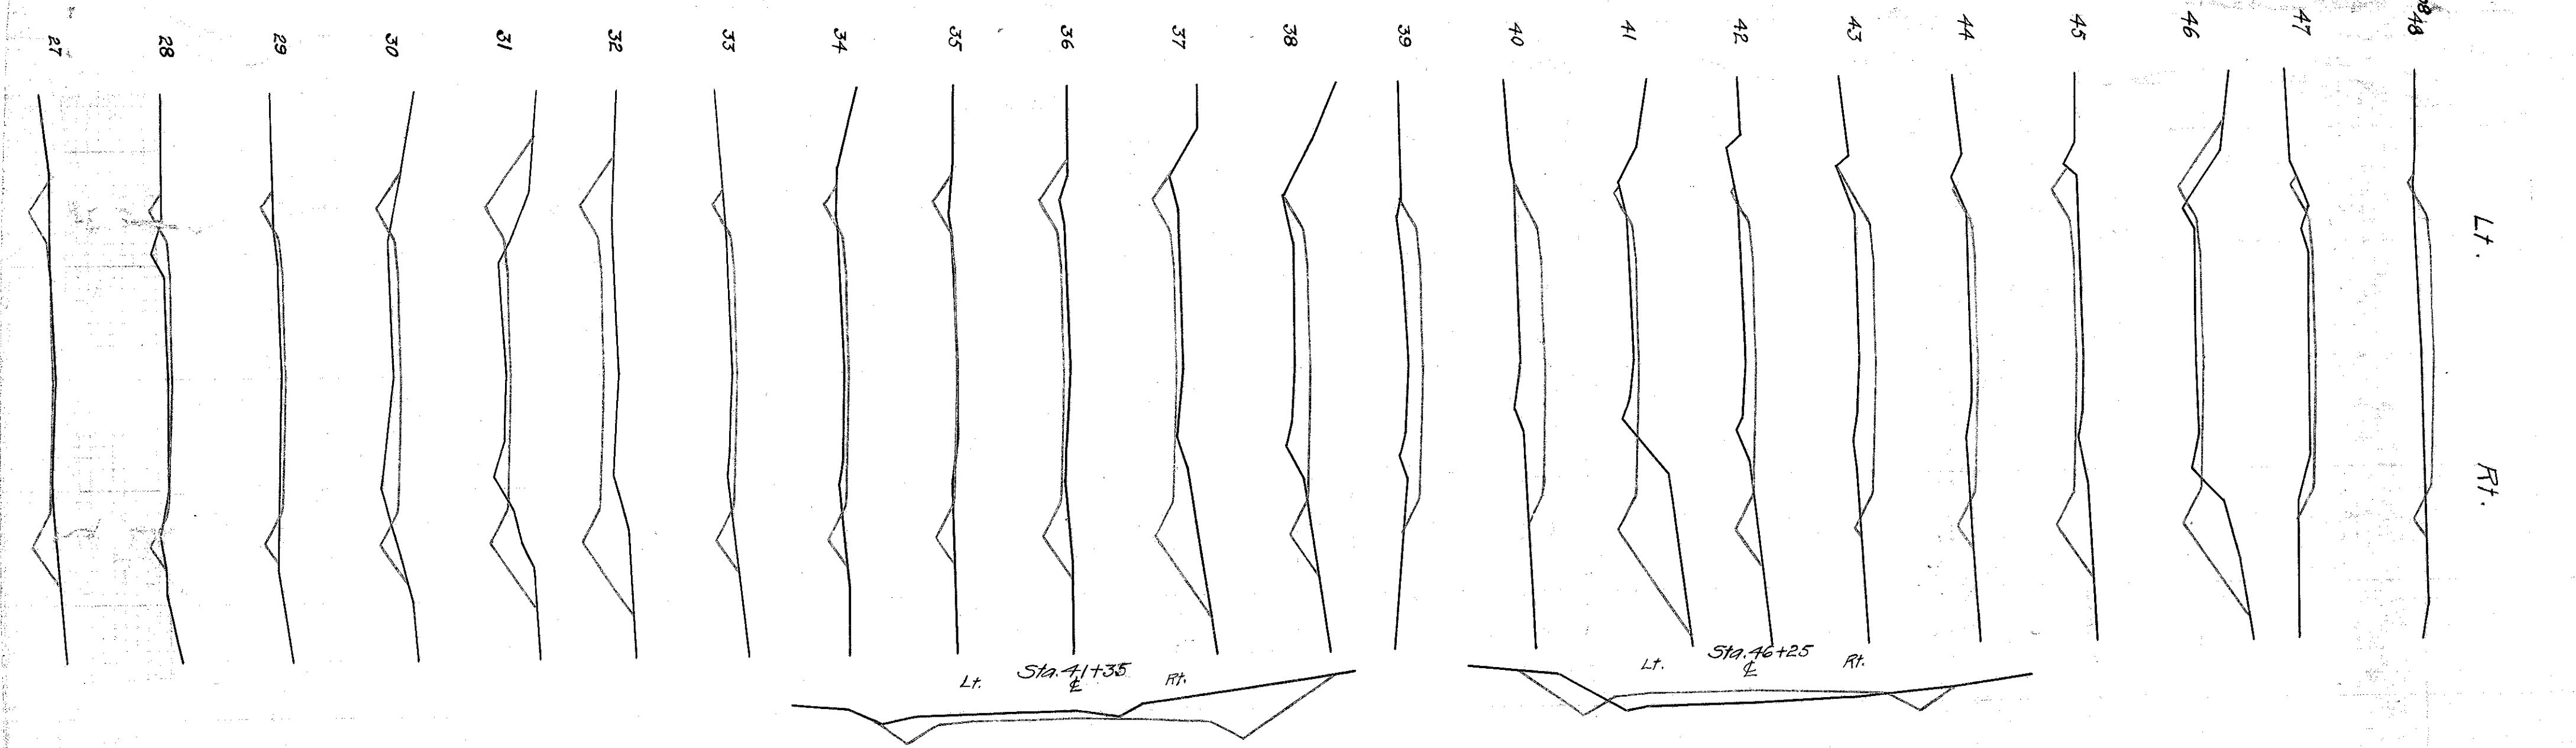

old CFN 280860054  
new CFN 18?????  
SLM 0.54,

old CFN 280860015  
new CFN 1827363  
SLM 0.64, 24"x24"  
Concrete Box Culvert

old CFN 280860020  
new CFN 1827364  
SLM 0.75, 30"x30"  
Concrete Box Culvert

old CFN 280860025  
new CFN 1827365  
SLM 0.90, 36"x36"  
Concrete Box Culvert

SR 166  
SLM 0.92

Sec "A" Farnesville-Warren Road I.S. II. 153 Plat 238 Thompson Twp Georgia Co.

C. U. WILLIAMS  
B.M. #5  
15" W. Cherry  
Elev. = 1210.83

B.M. #6  
15" Maple  
Elev. = 1199.30

B.M. #7  
X on Wing Wall  
Elev. = 1193.06

C. U. WILLIAMS

A. M. SIDLEY