

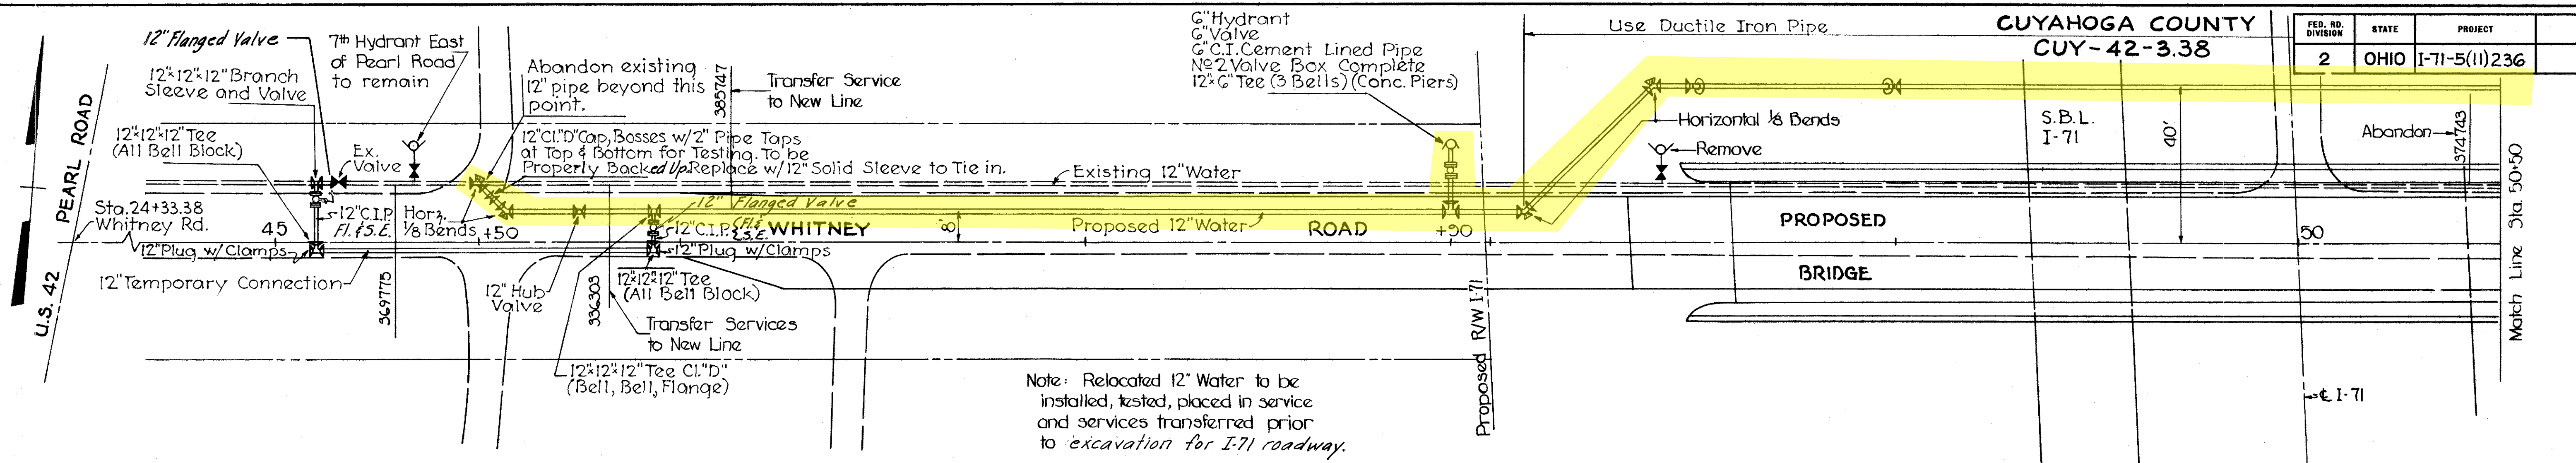
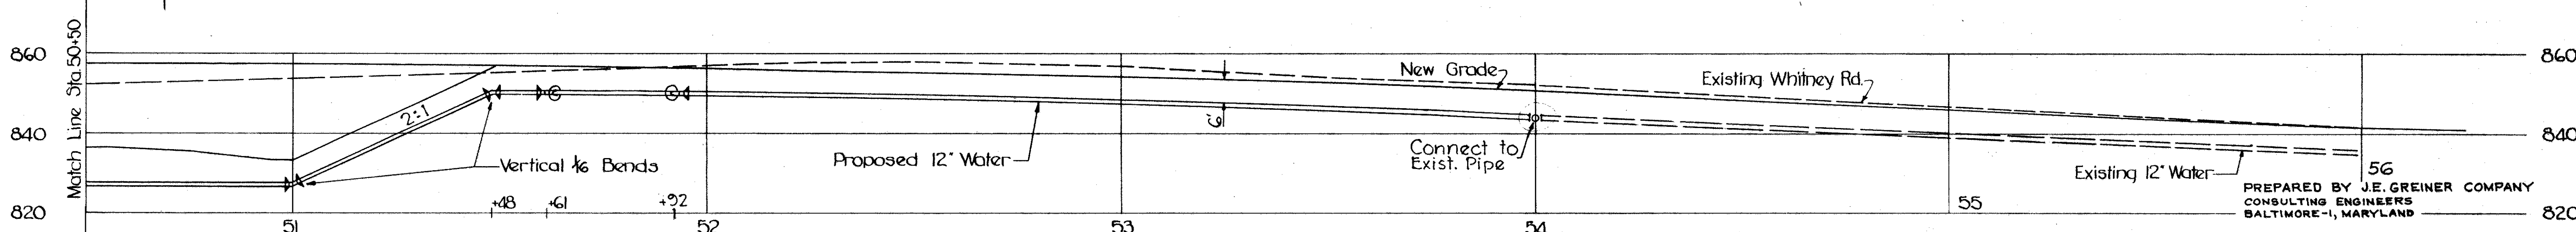


FED. NO.	STATE	PROJECT
2	OHIO	I-71-5(1)236

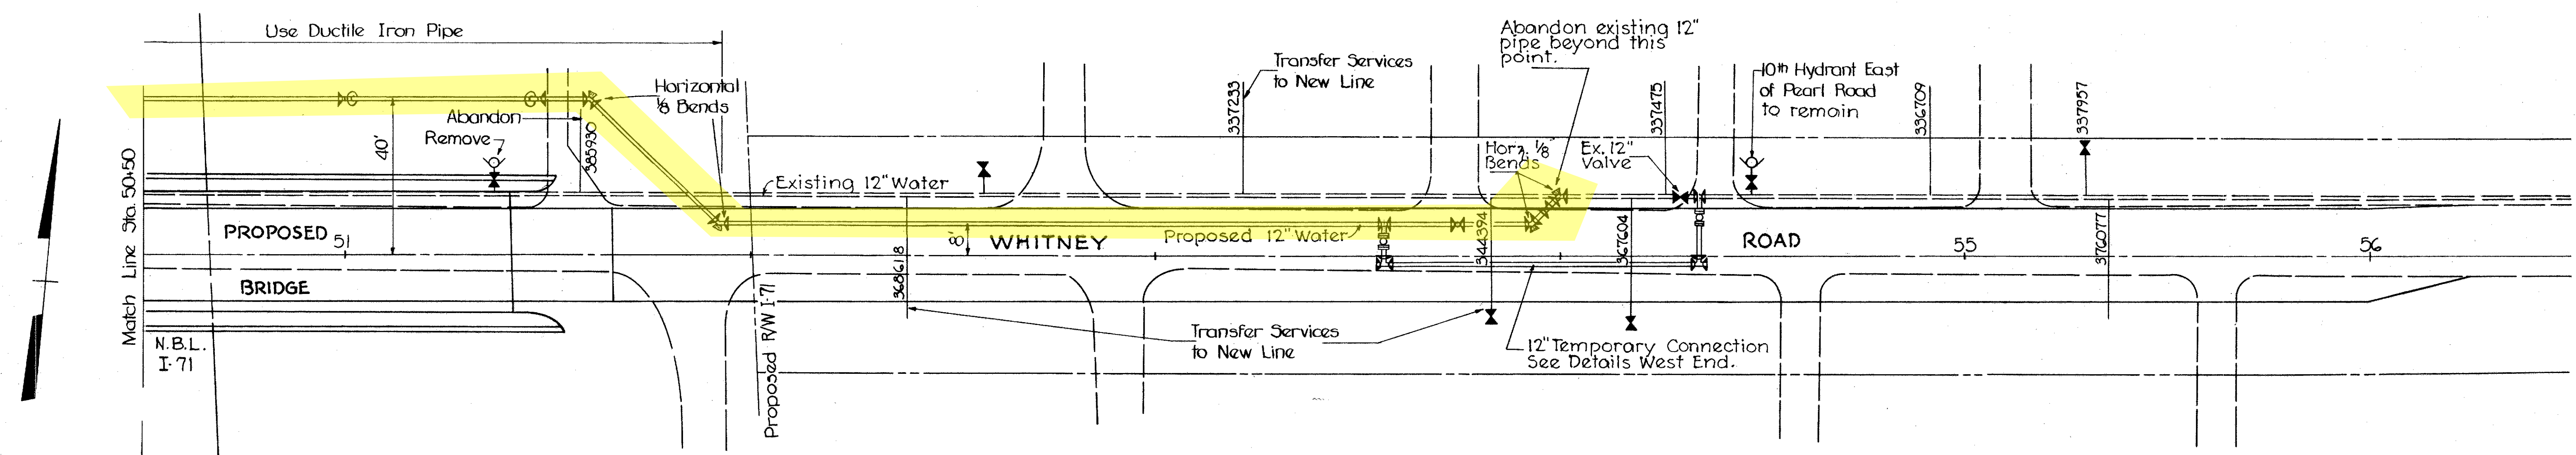

Note: Relocated 12" Water to be installed, tested, placed in service and services transferred prior to excavation for I-71 roadway.

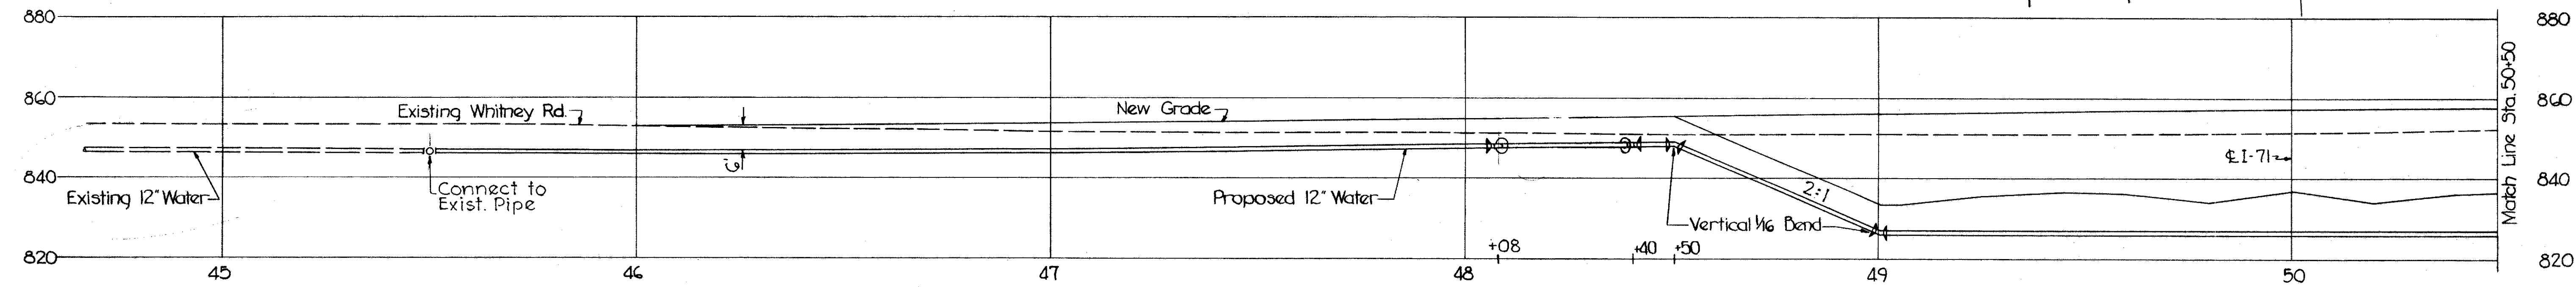

PREPARED BY J.E. GREINER COMPANY
 CONSULTING ENGINEERS
 BALTIMORE-1, MARYLAND

DEPARTMENT OF PUBLIC UTILITIES
 DIVISION OF WATER AND HEAT
 CLEVELAND, OHIO

APPROVED _____ 19____
 DIRECTOR OF PUBLIC UTILITIES

COMMISSIONER OF WATER & HEAT
 COMMISSIONER - DIVISION OF UTILITIES
 ENGINEERING

ENGINEER OF CONSTRUCTION & SURVEYS
 ASSISTANT DESIGN ENGINEER

2ND HIGH SERVICE ZONE
 SUBJECT **WHITNEY ROAD**
 12" Water Main Relocation

DRAWN BY J.A.C.
 TRACED BY W.M.F.
 CHECKED BY _____ DATE _____

SCALE
 1"=20'H.F.V.

Note: Service must be maintained completely during entire job.

For details of Conc. Piers at fittings see Sheet No.202