


CUYAHOGA COUNTY
CUY-42-3.38

ESTIMATED QUANTITIES

I-1	15" Cl. J-1 Pipe	108	LF.
I-2	Masonry	0.3	SY.
I-8	Std. No. 2-2-B C.B.	1	Ea.
L-10	Sodding	2	SY.

Drainage Area = 0.8 Ac
Q₁₀ = 2.4 CFS

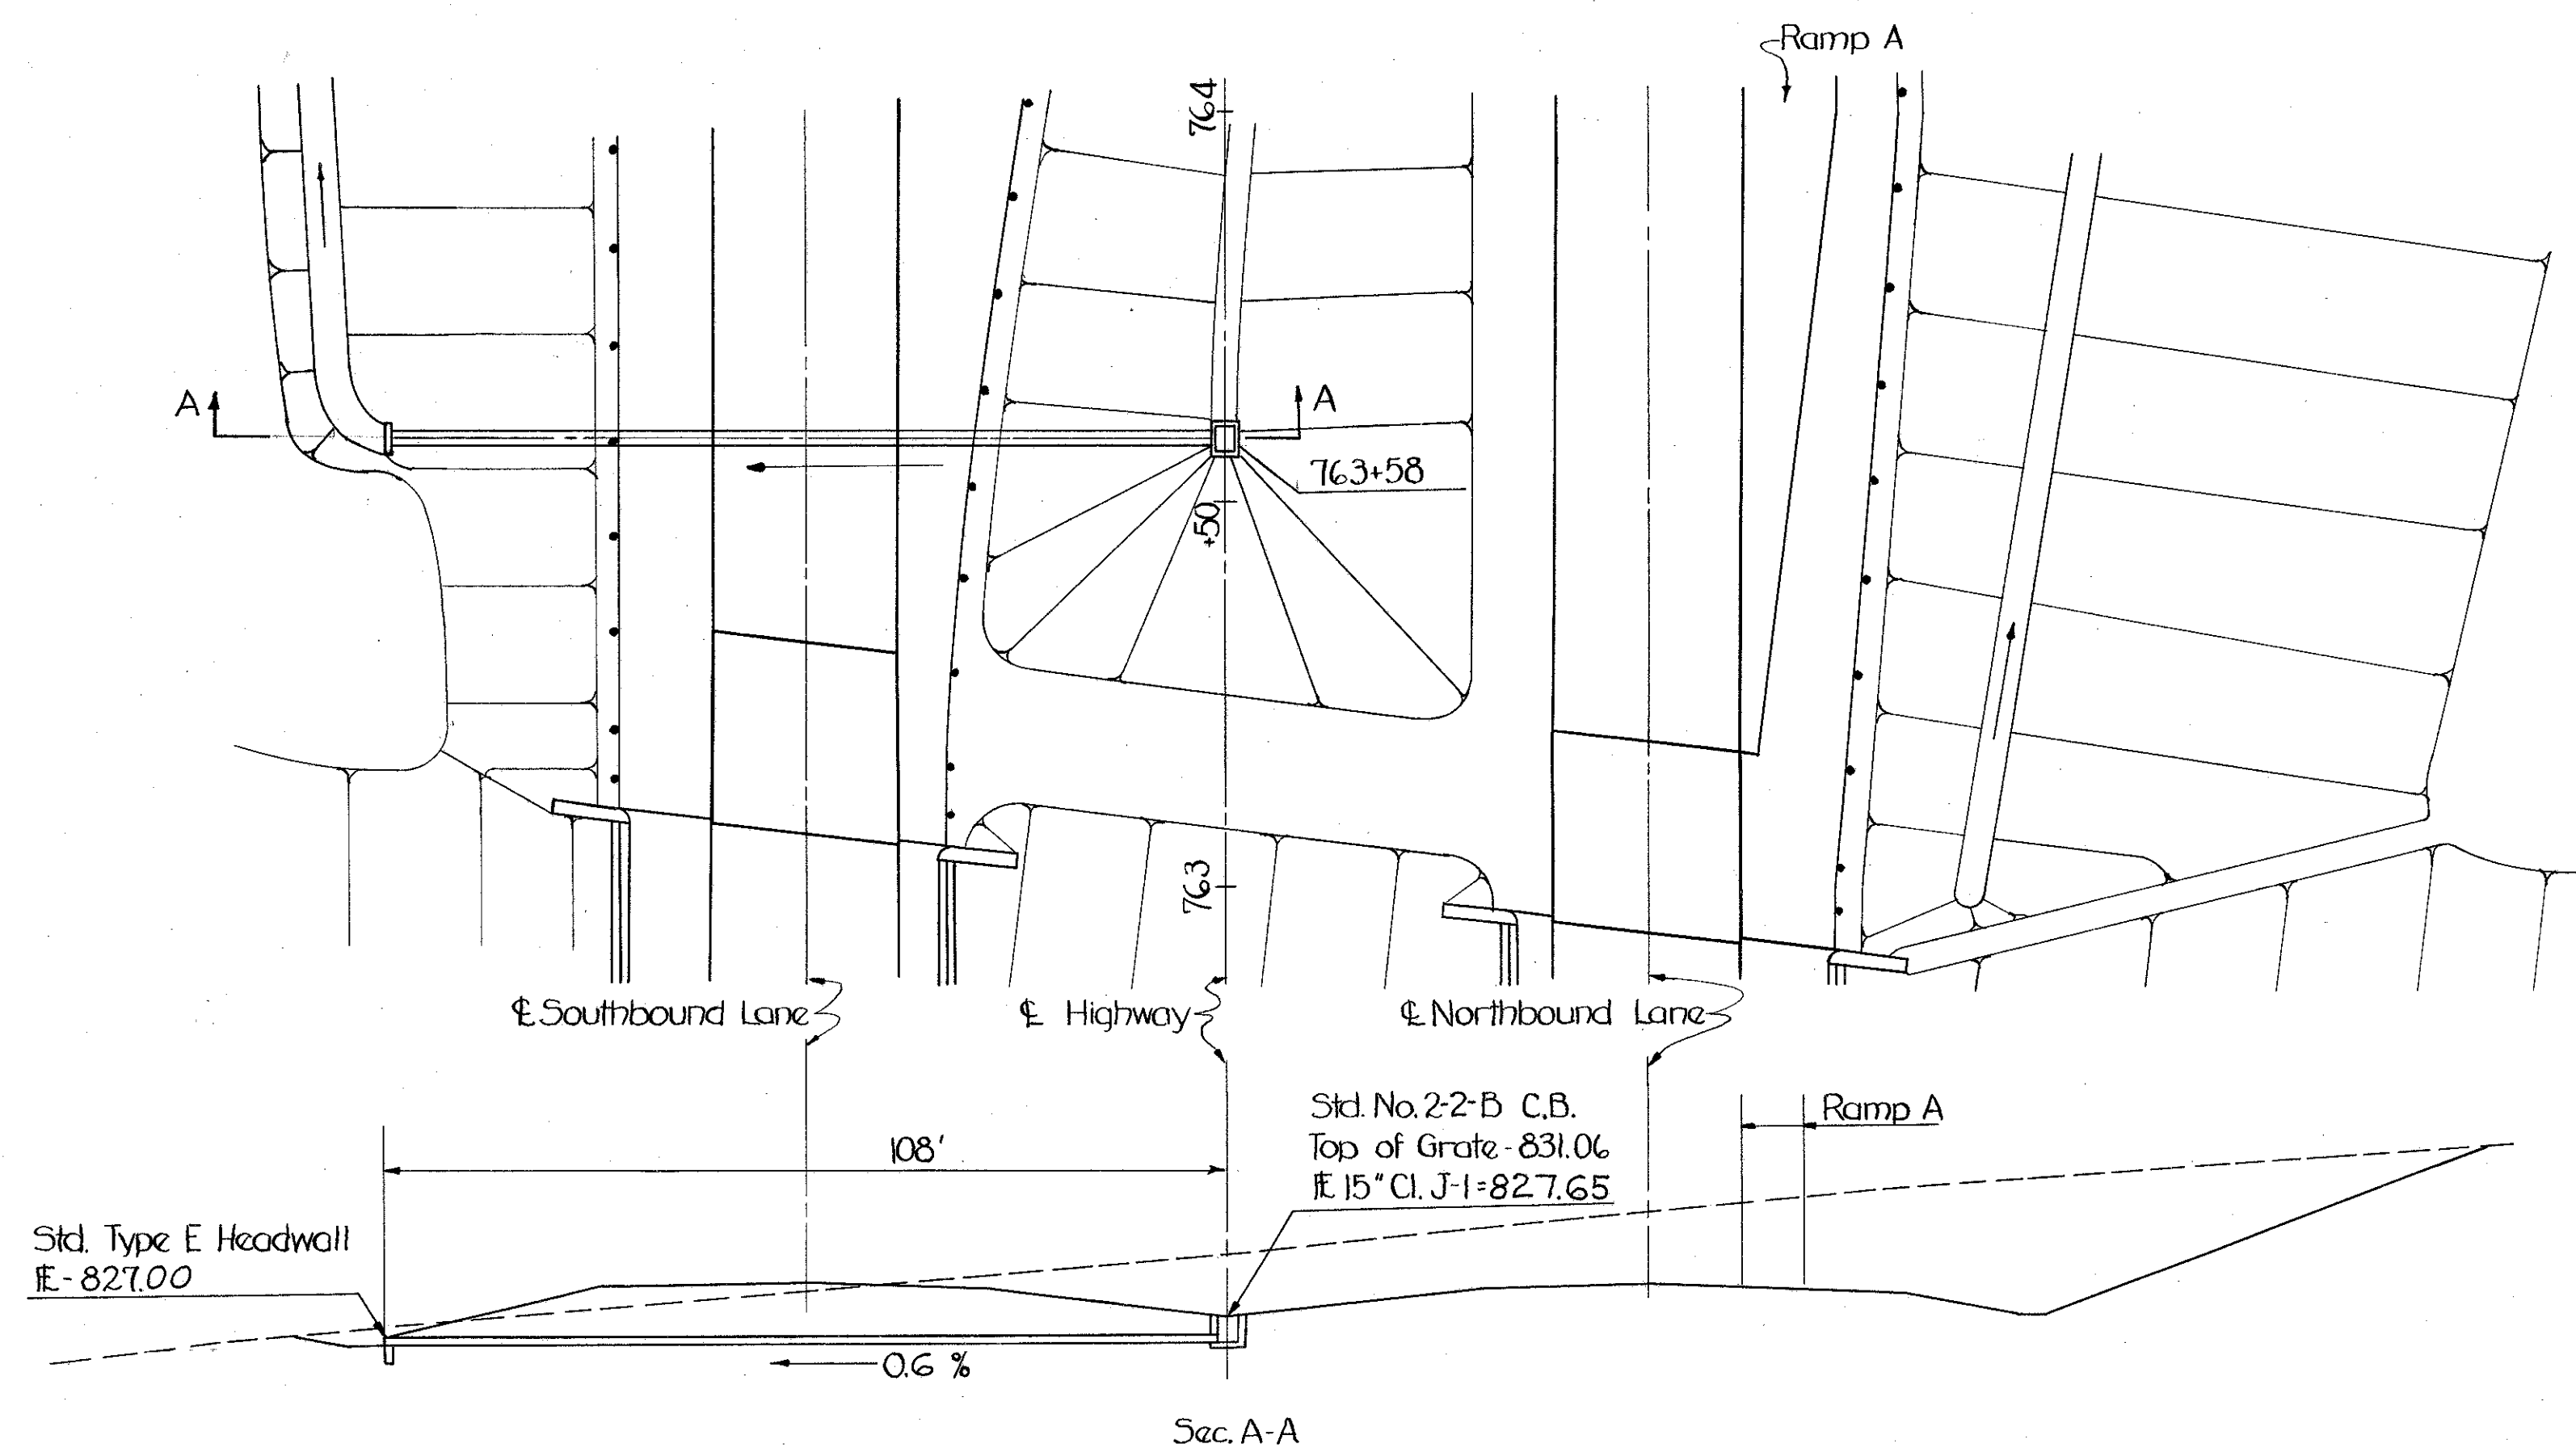


STORM SEWER STA. 763+58
SLM 5.29, 15"
SEE SHEET 29

ESTIMATED QUANTITIES

I-1	15" Cl. J-1 Pipe	114	LF.
I-2	Masonry	0.3	CY.
I-8	Std. No. 2-2-B C.B.	1	Ea.
L-10	Sodding	2	SY.

Drainage Area = 0.8 Ac
Q₁₀ = 2.4 CFS

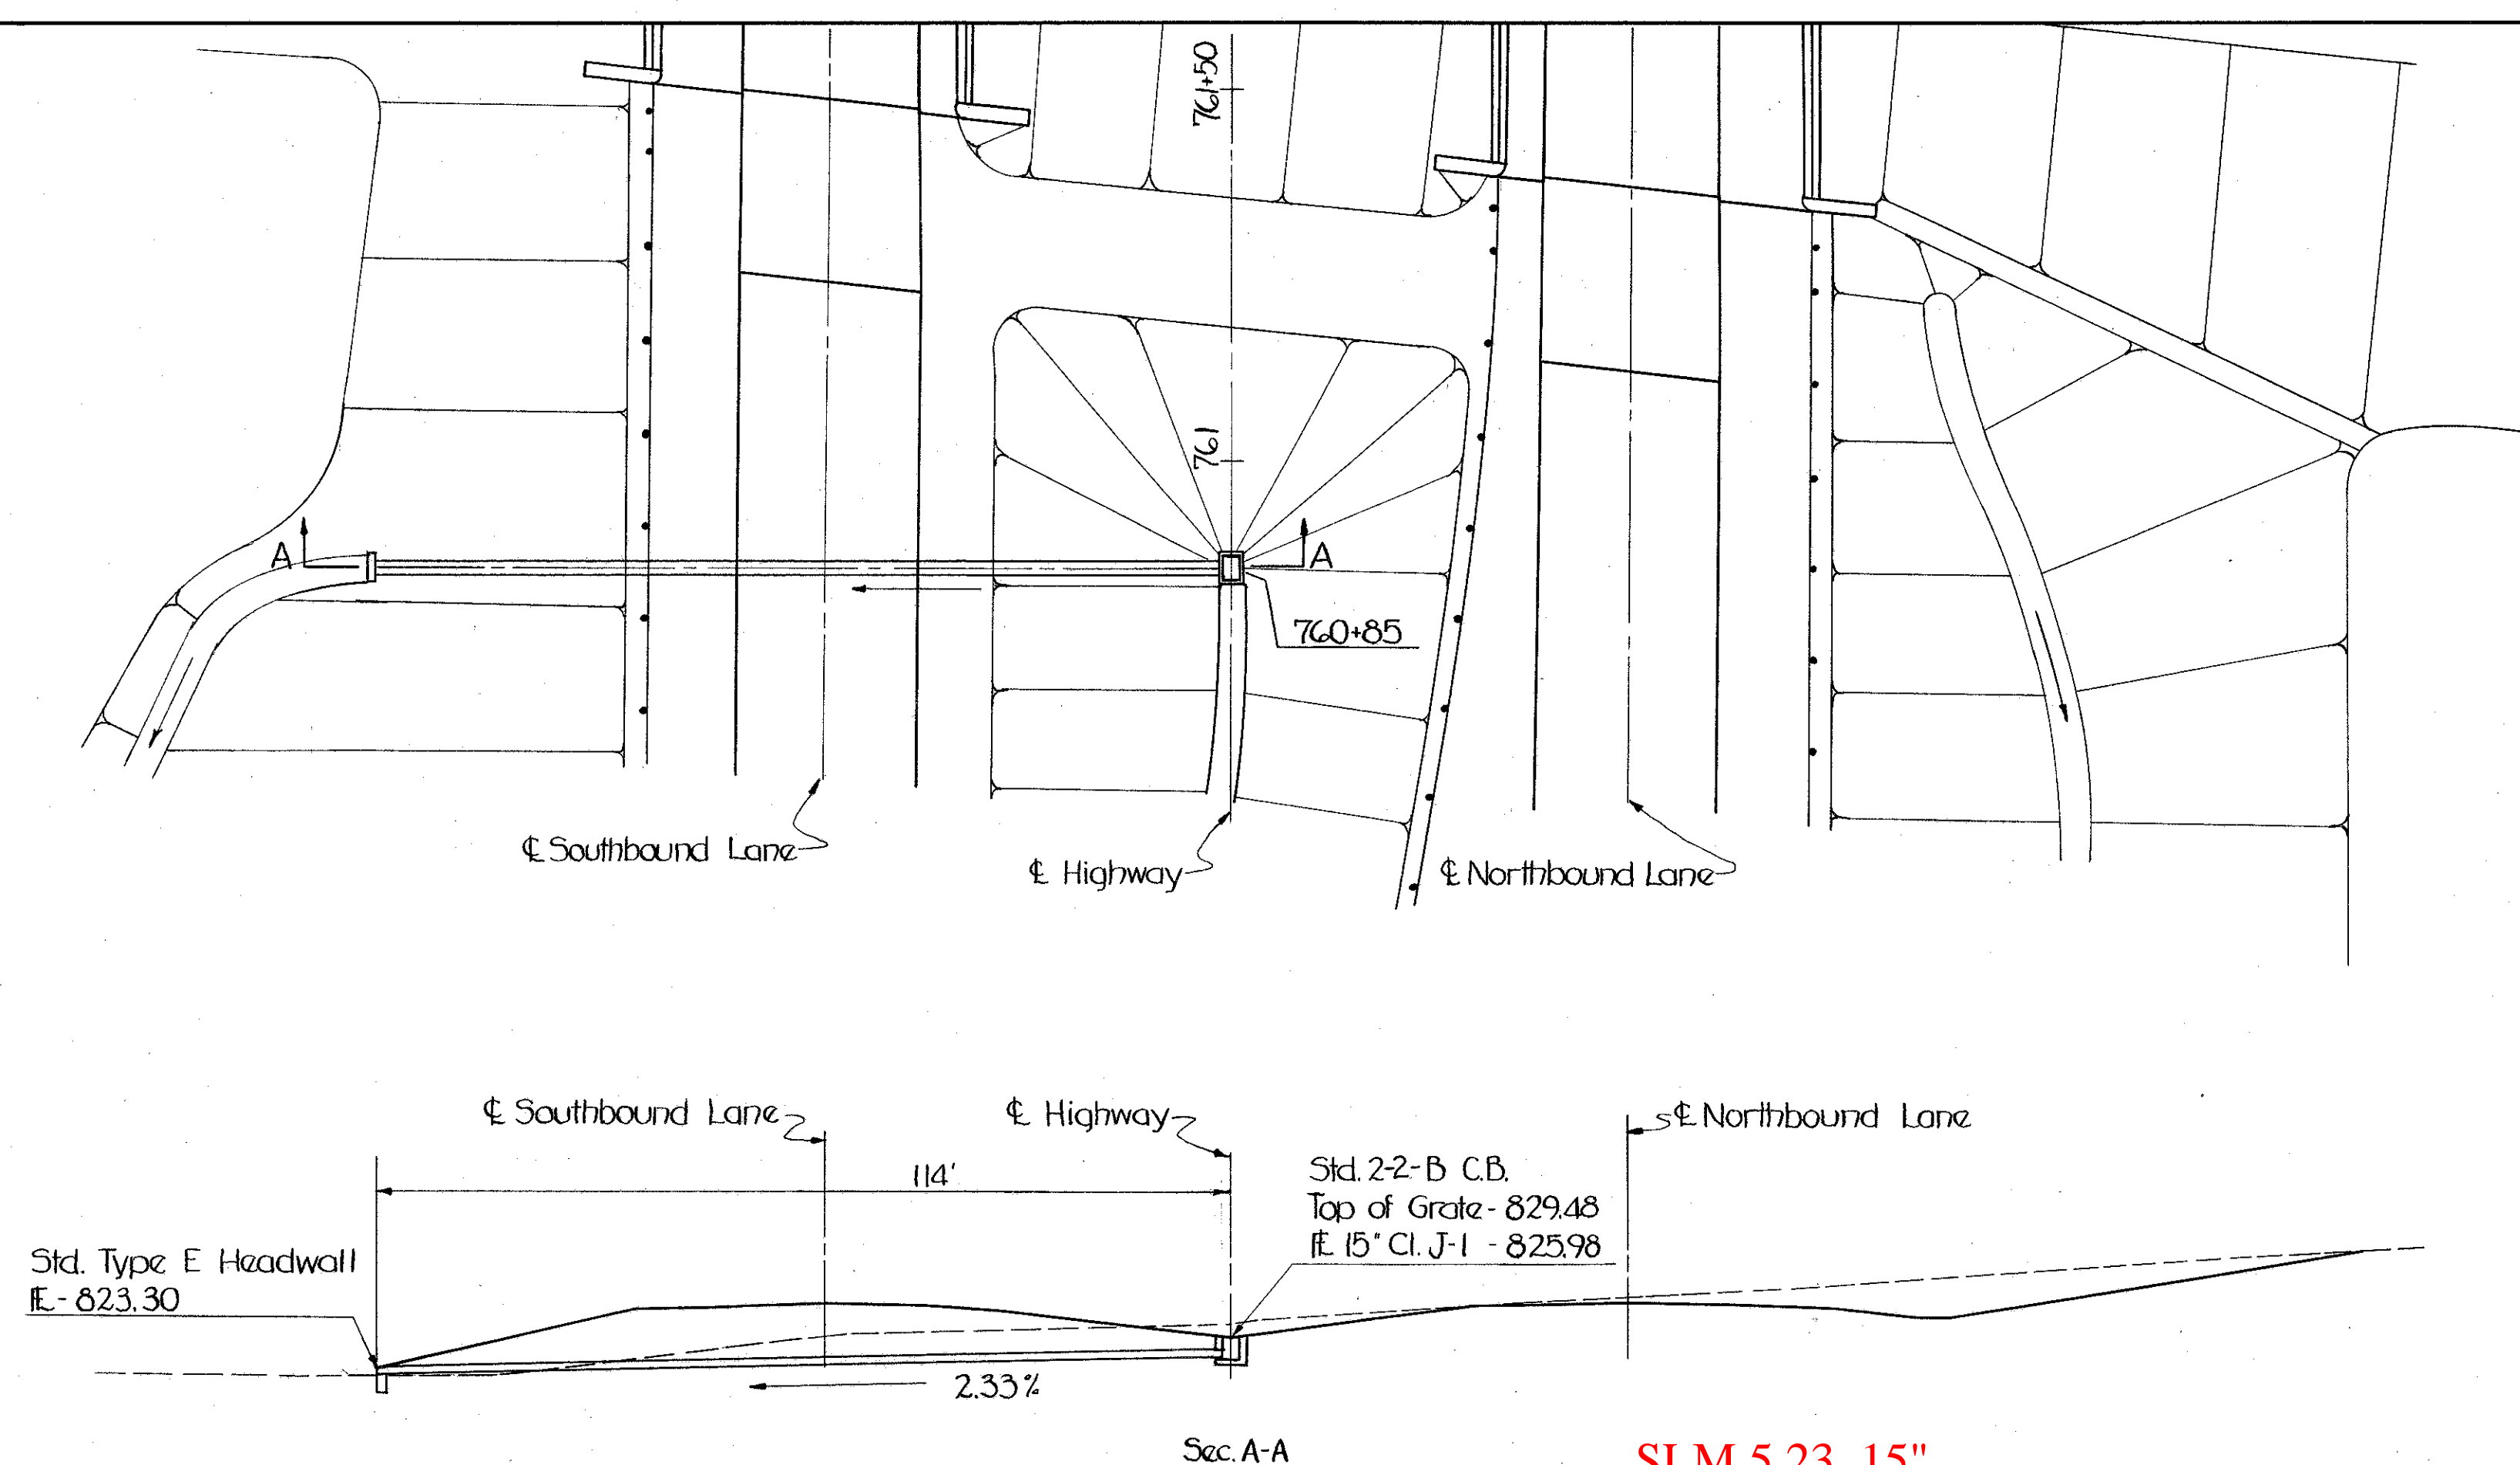

STORM SEWER STA. 760+85
SLM 5.23, 15"
SEE SHEET 29