





# DRAINAGE STRUCTURE LOCATION DETAILS

FED. RD. DIVISION	STATE	PROJECT	
2	OHIO		

268  
646

18  
54

CUYAHOGA COUNTY  
CUY - 71-17.83  
CUY-176-12.76

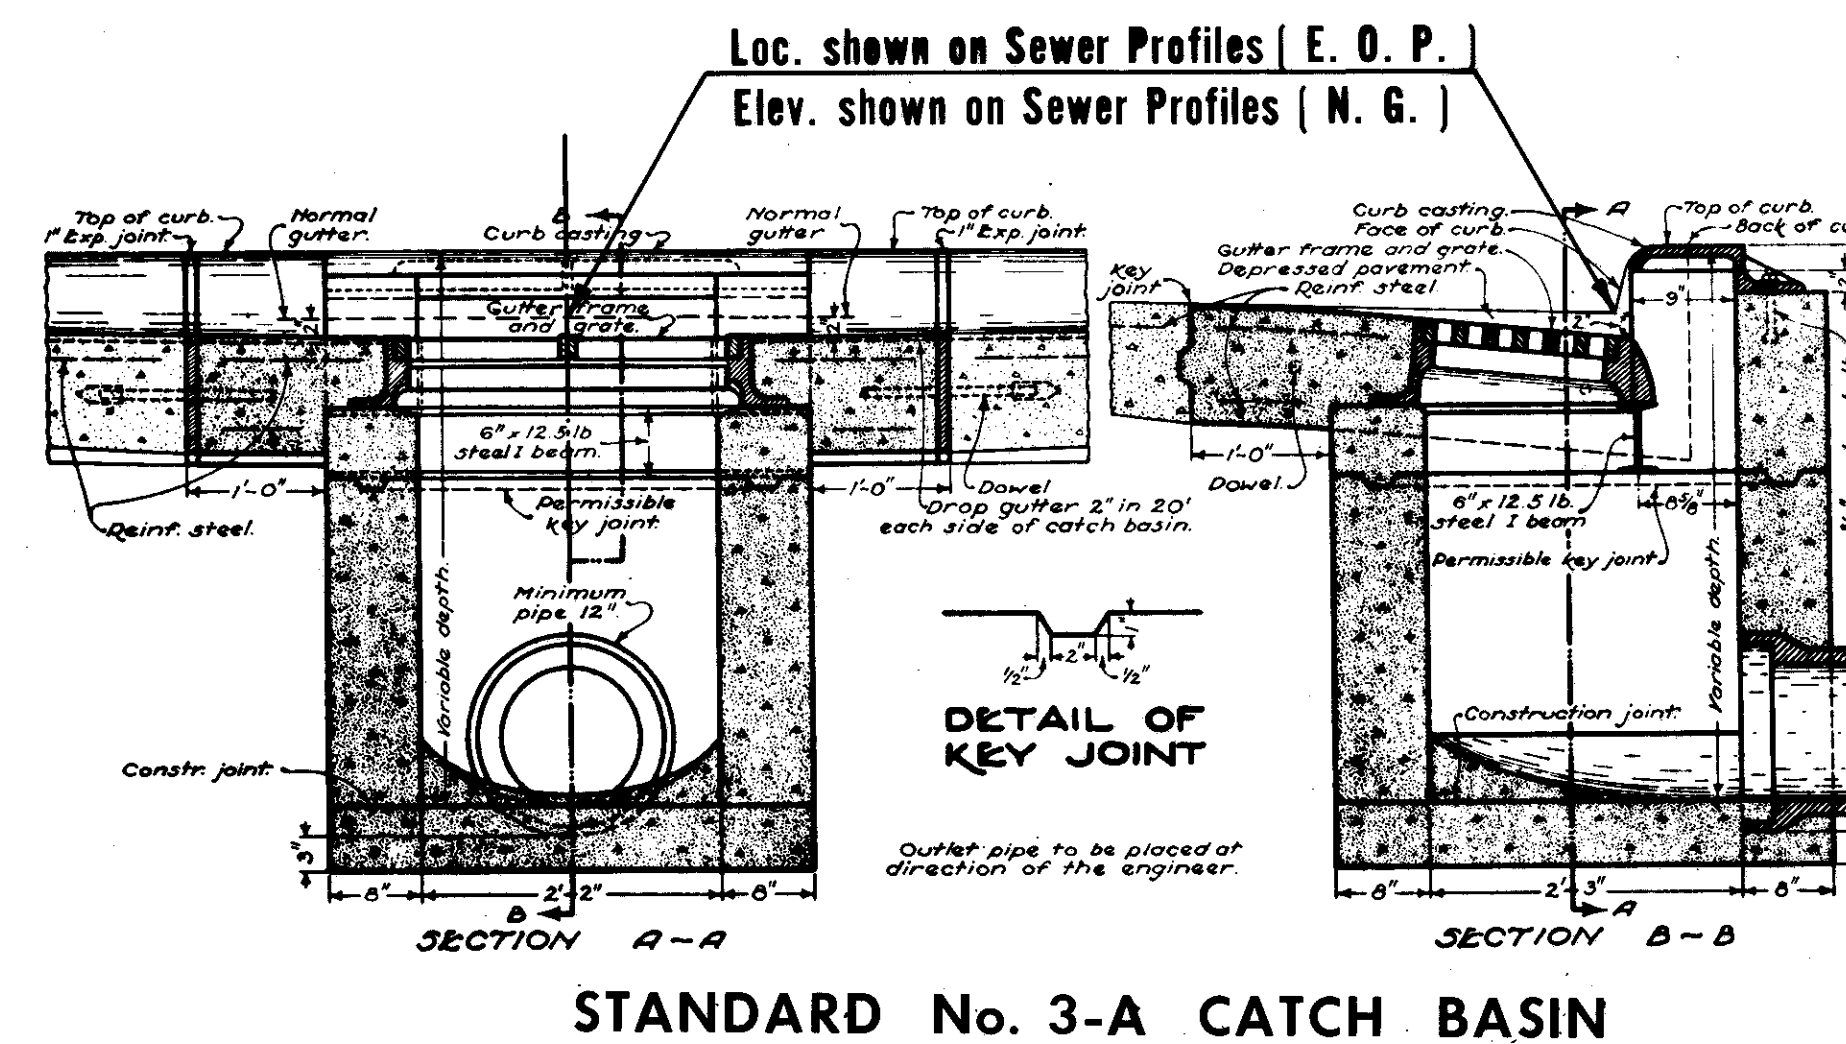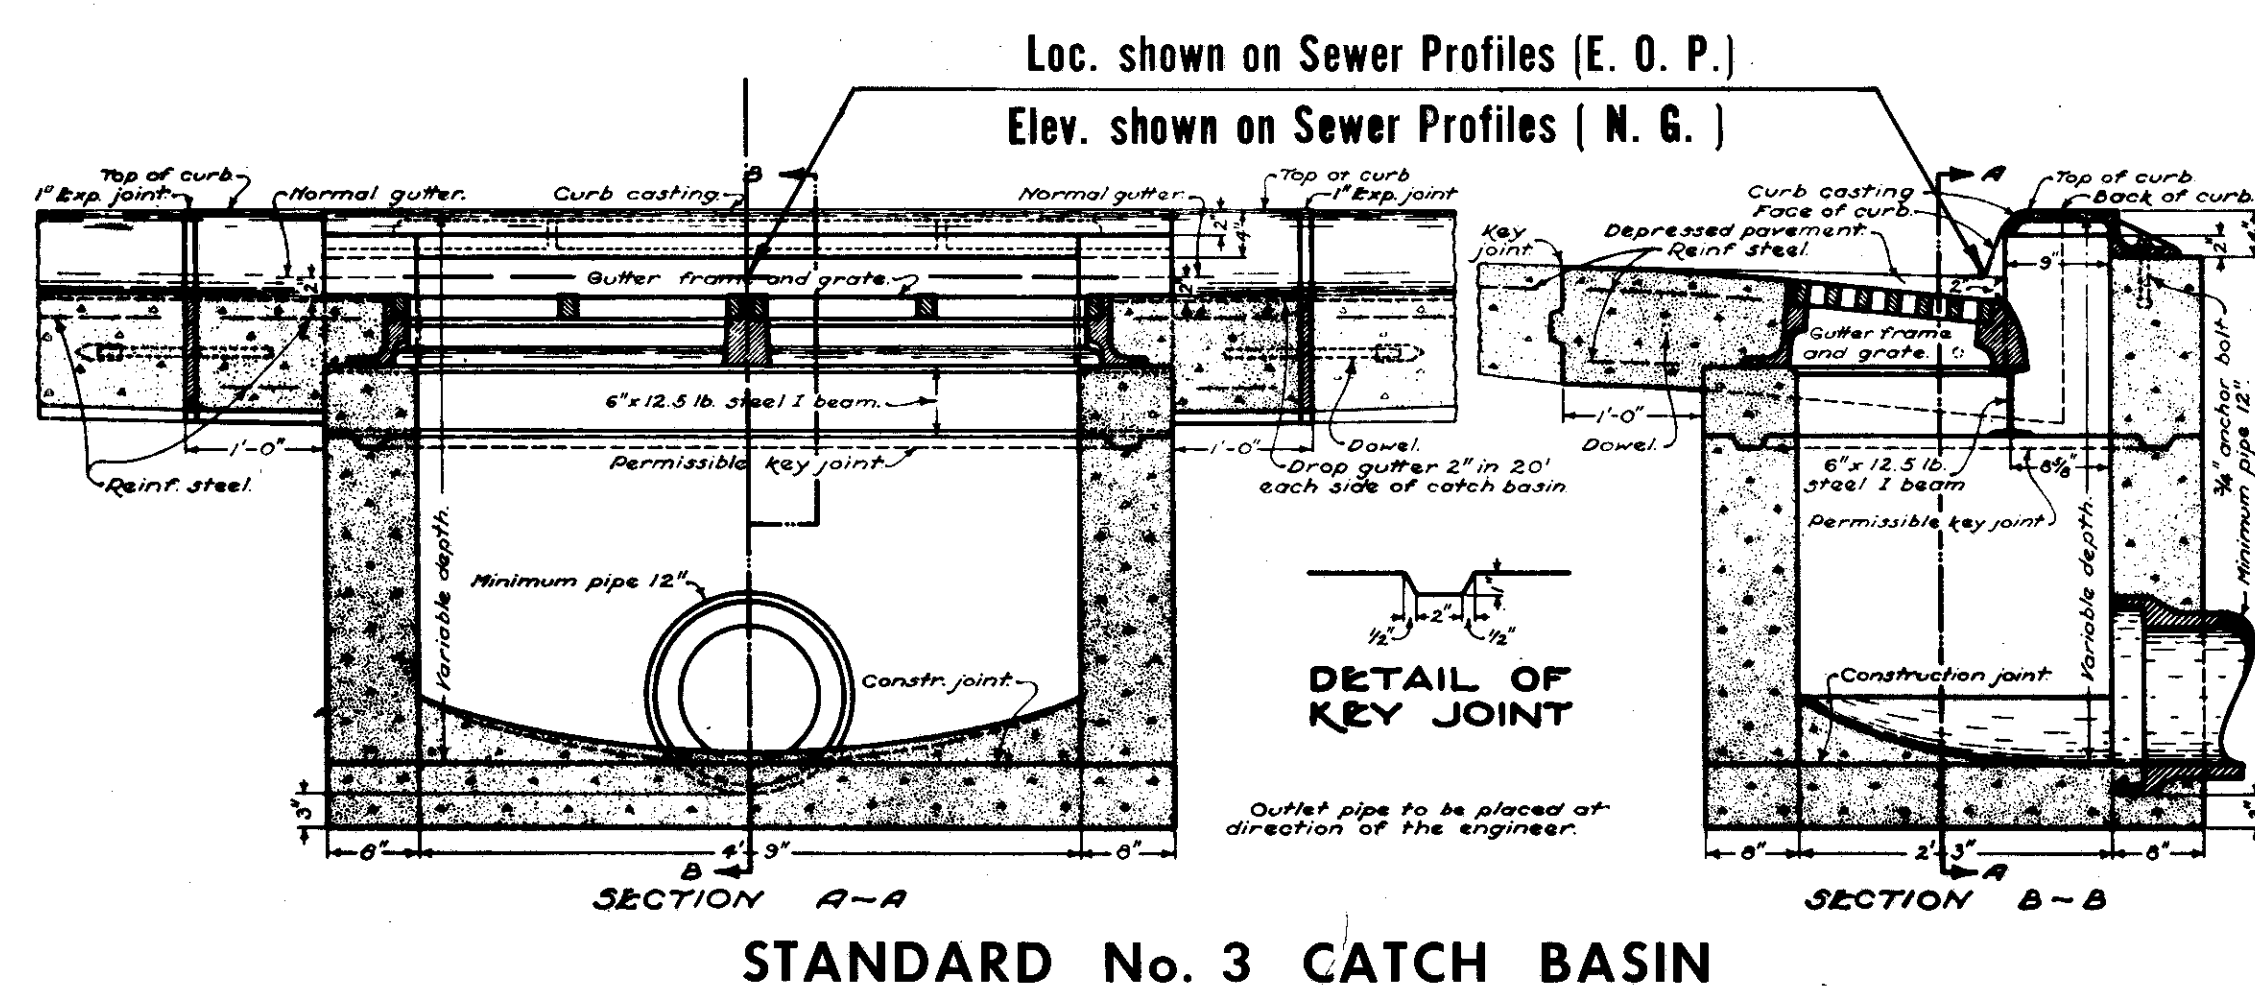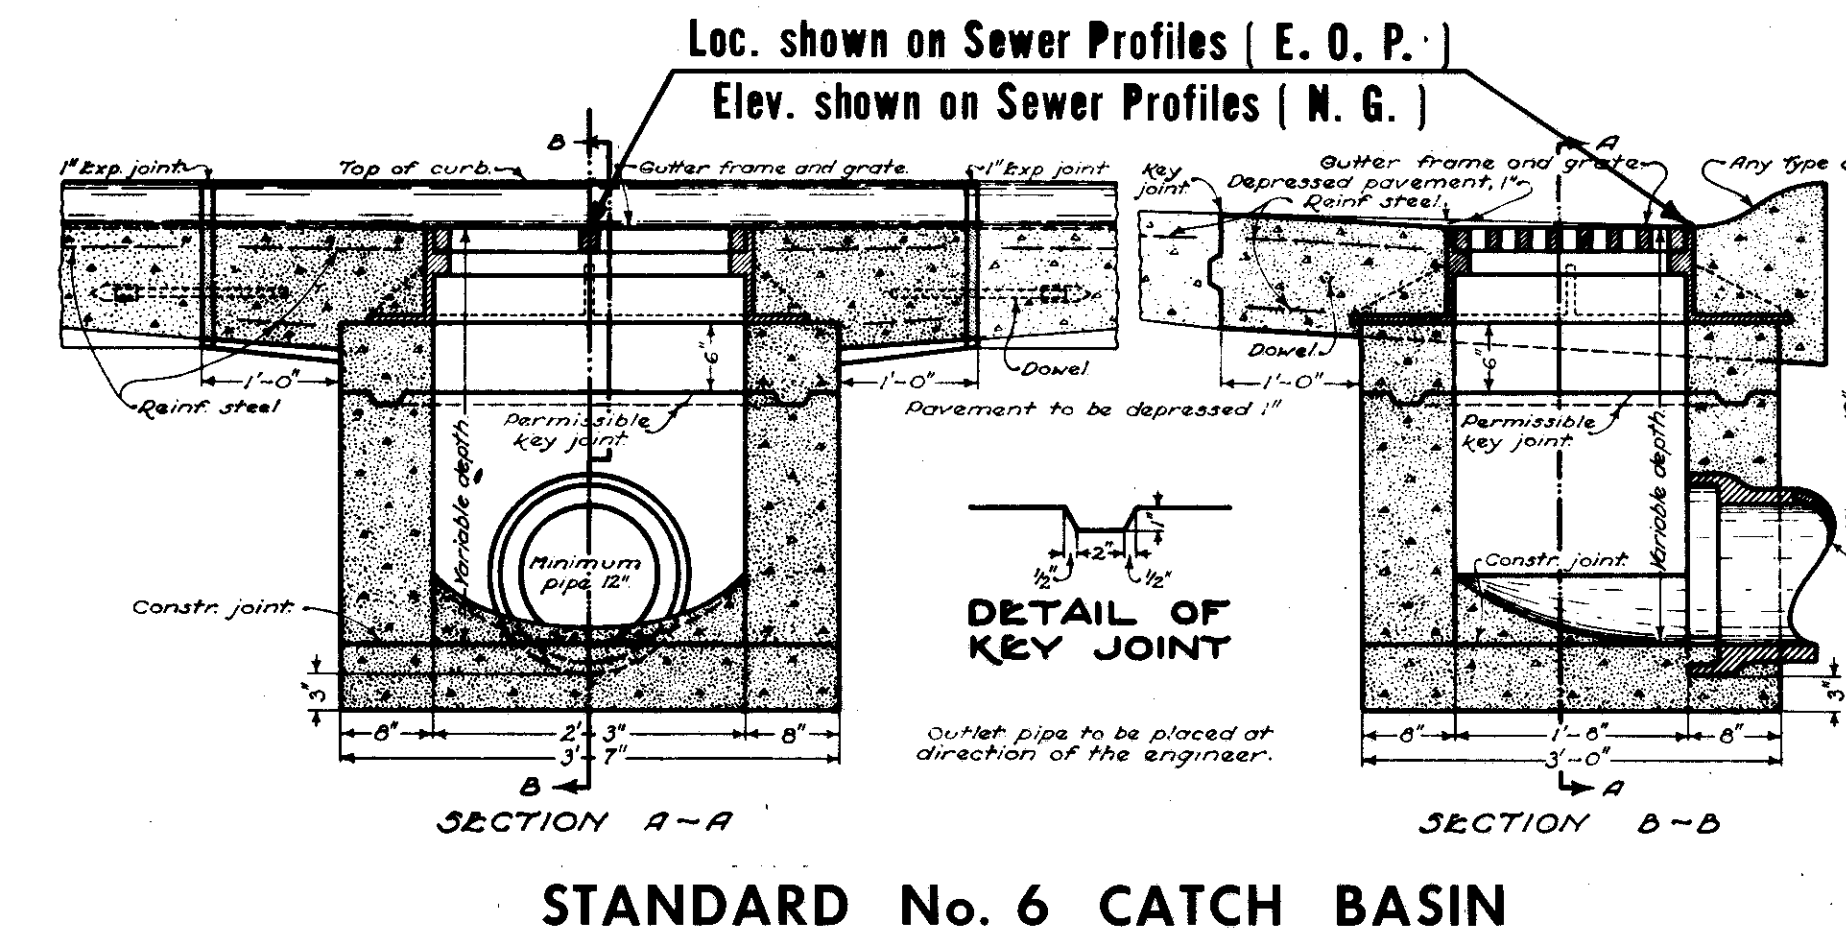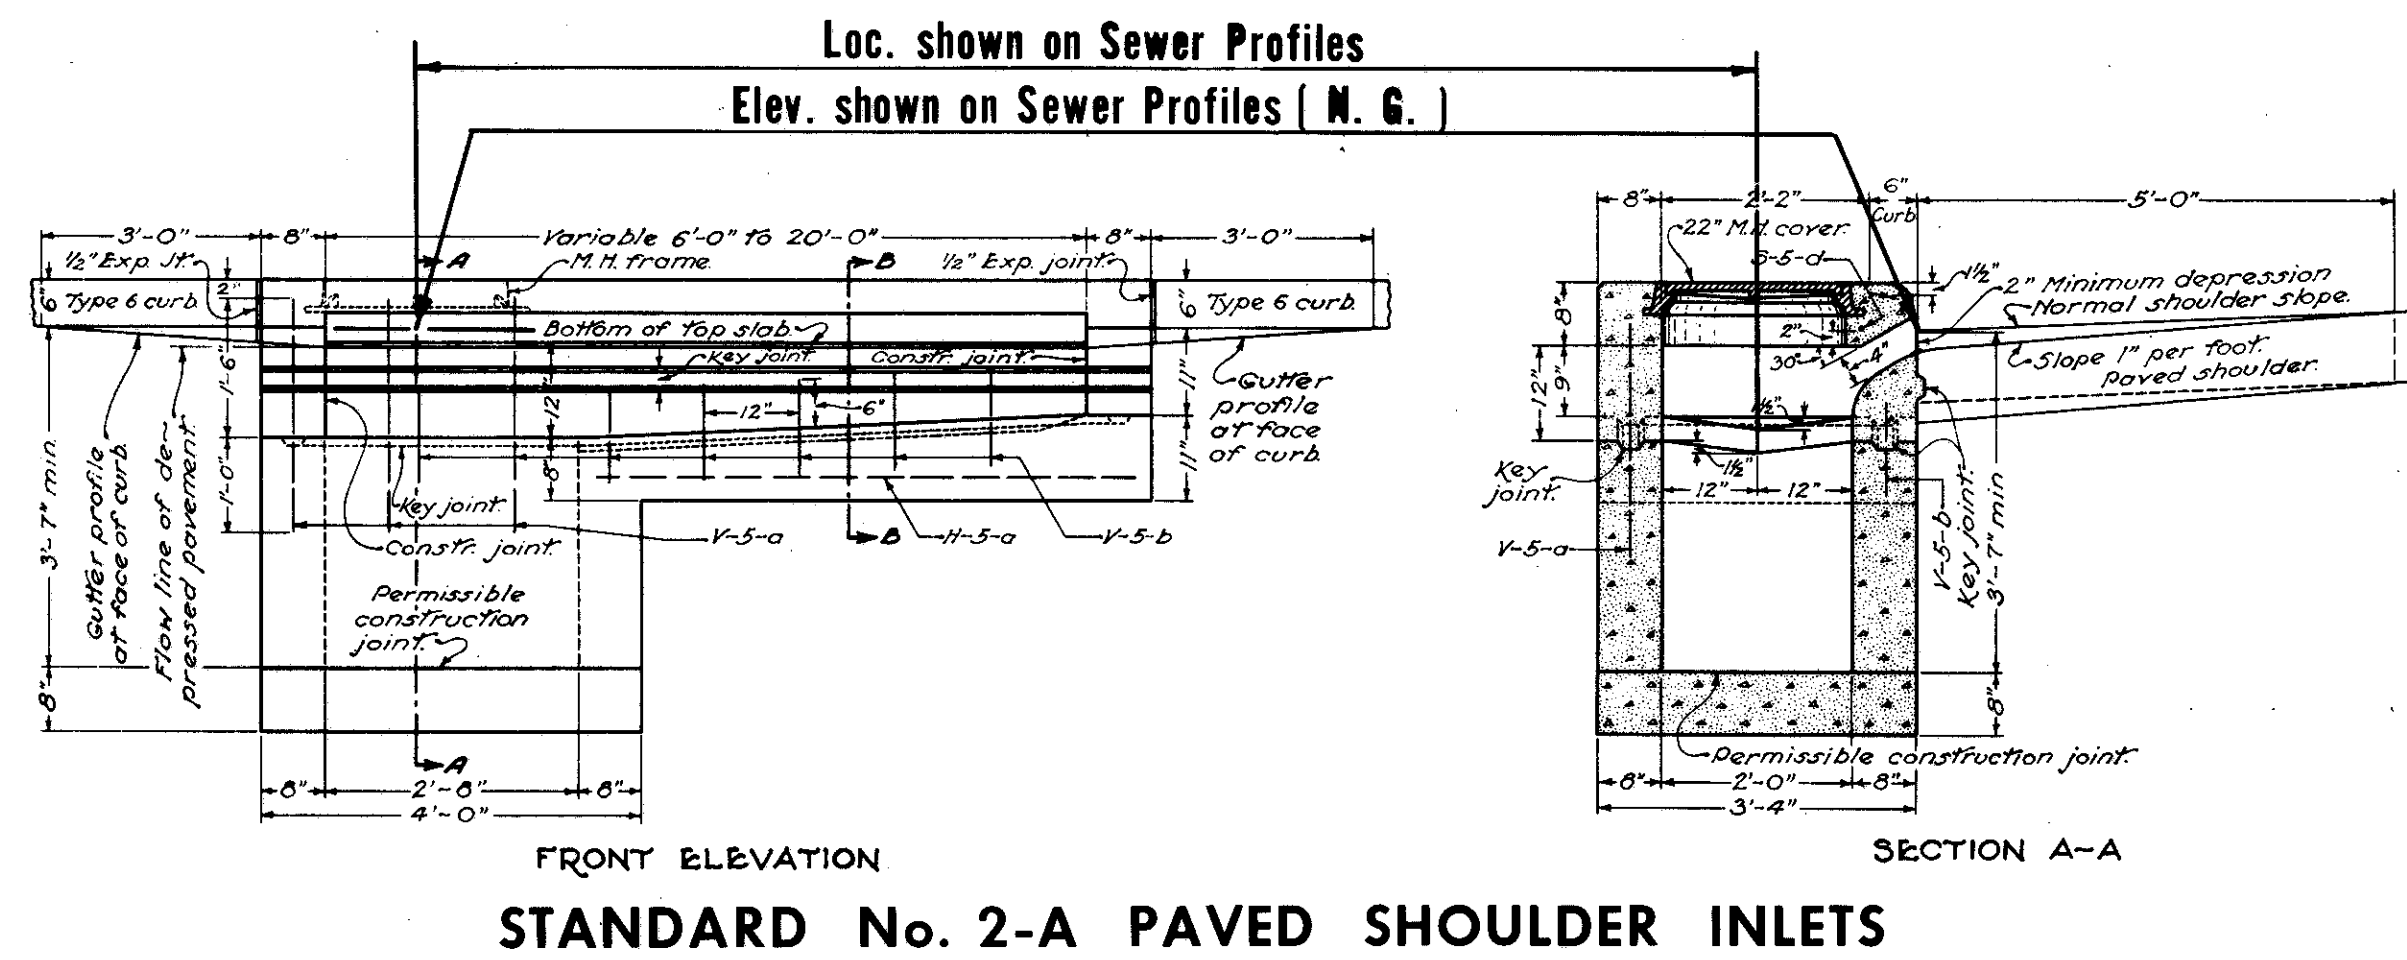

## LEGEND

- E.O.P.-Edge of Pavement or Paved Shoulder
- N.G.-Normal Gutter Elevation at Face of Curb
- T/G-Top of Catch Basin Grate Elevation
- T/C-Top of Manhole Cover Elevation

MADE R.D.V. DATE 10-18-64 TRACED \_\_\_\_\_ DATE \_\_\_\_\_  
CHECKED D.D.S. DATE 10-10-64 SCALE \_\_\_\_\_

HOWARD, NEEDLES, TAMMEN & BERGENDOFF  
CONSULTING ENGINEERS  
KANSAS CITY CLEVELAND NEW YORK