


CALC BY MSP
 DATE 2/93
 DESIGNED BY JJB
 DATE 7/93

CUY-271-7.61

SOUTHBOUND NORTHBOUND

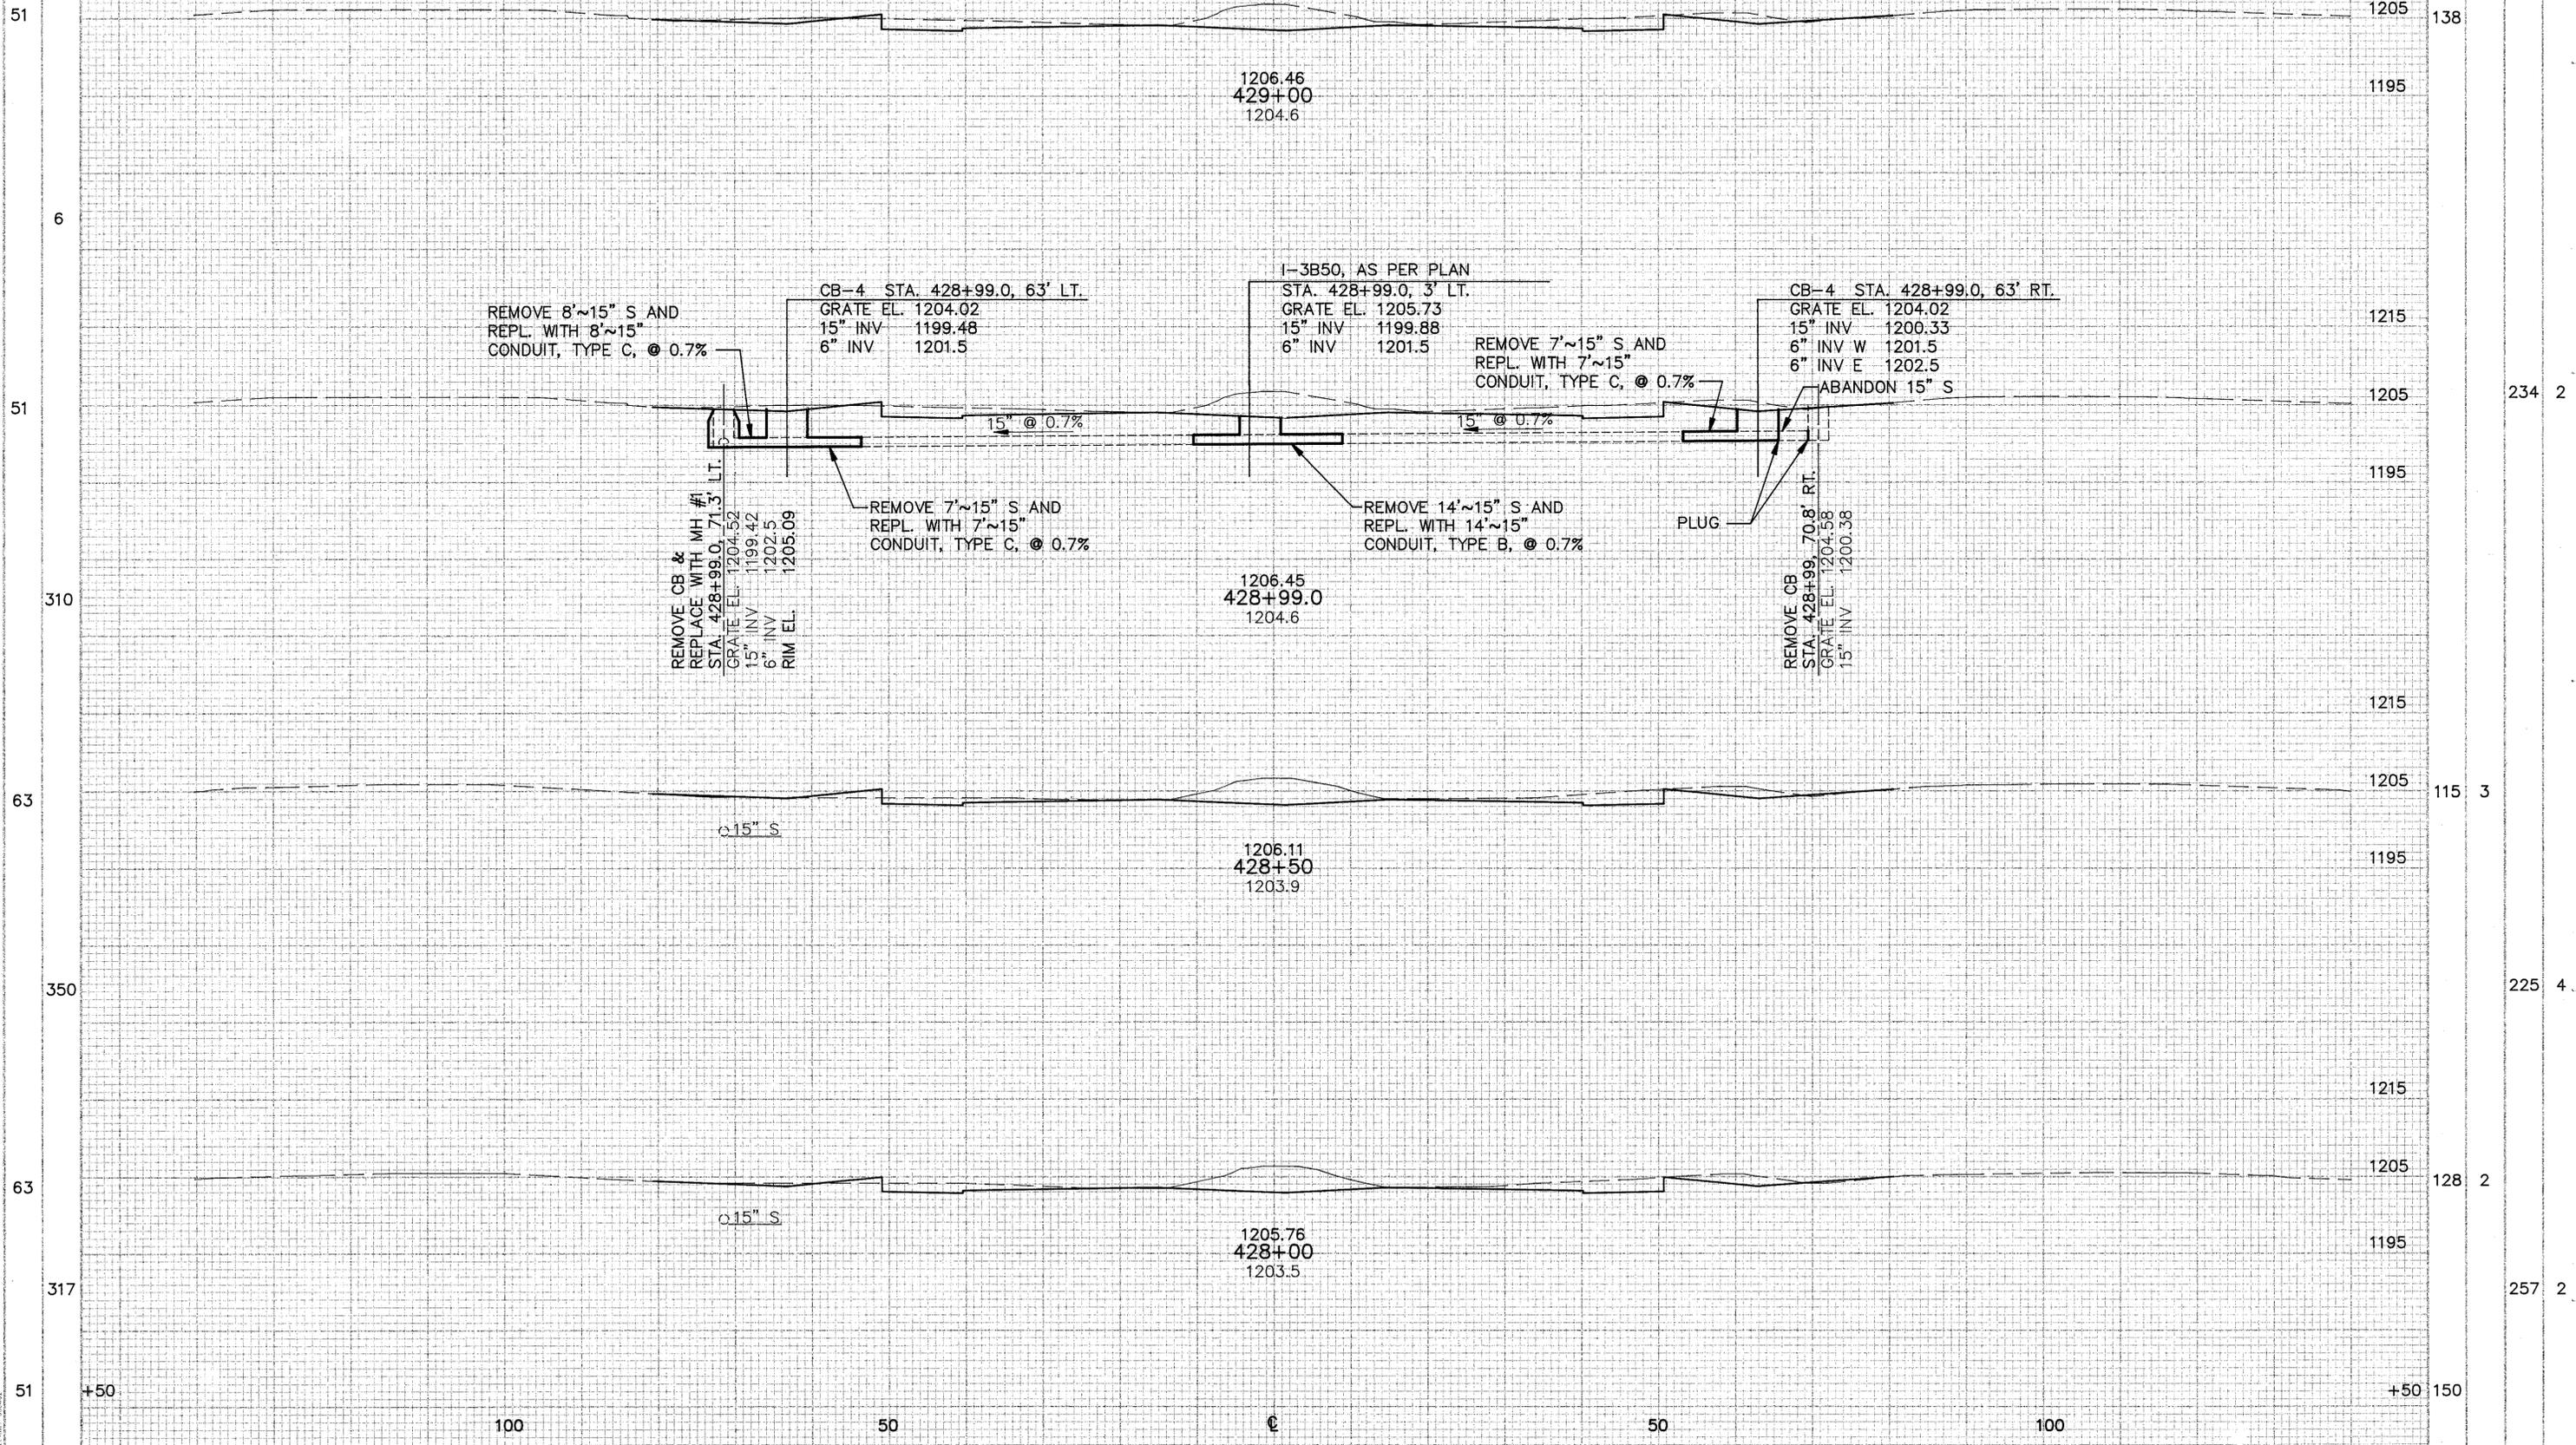

CROSS SECTIONS STA. 428+00 TO STA. 429+00

N:\PROJECTS\PRX1810B\CADD\BXS_6.DWG 07-16-93