


N:\PROJECTS\PRXBIB\BIS\31.DWG 07-16-93

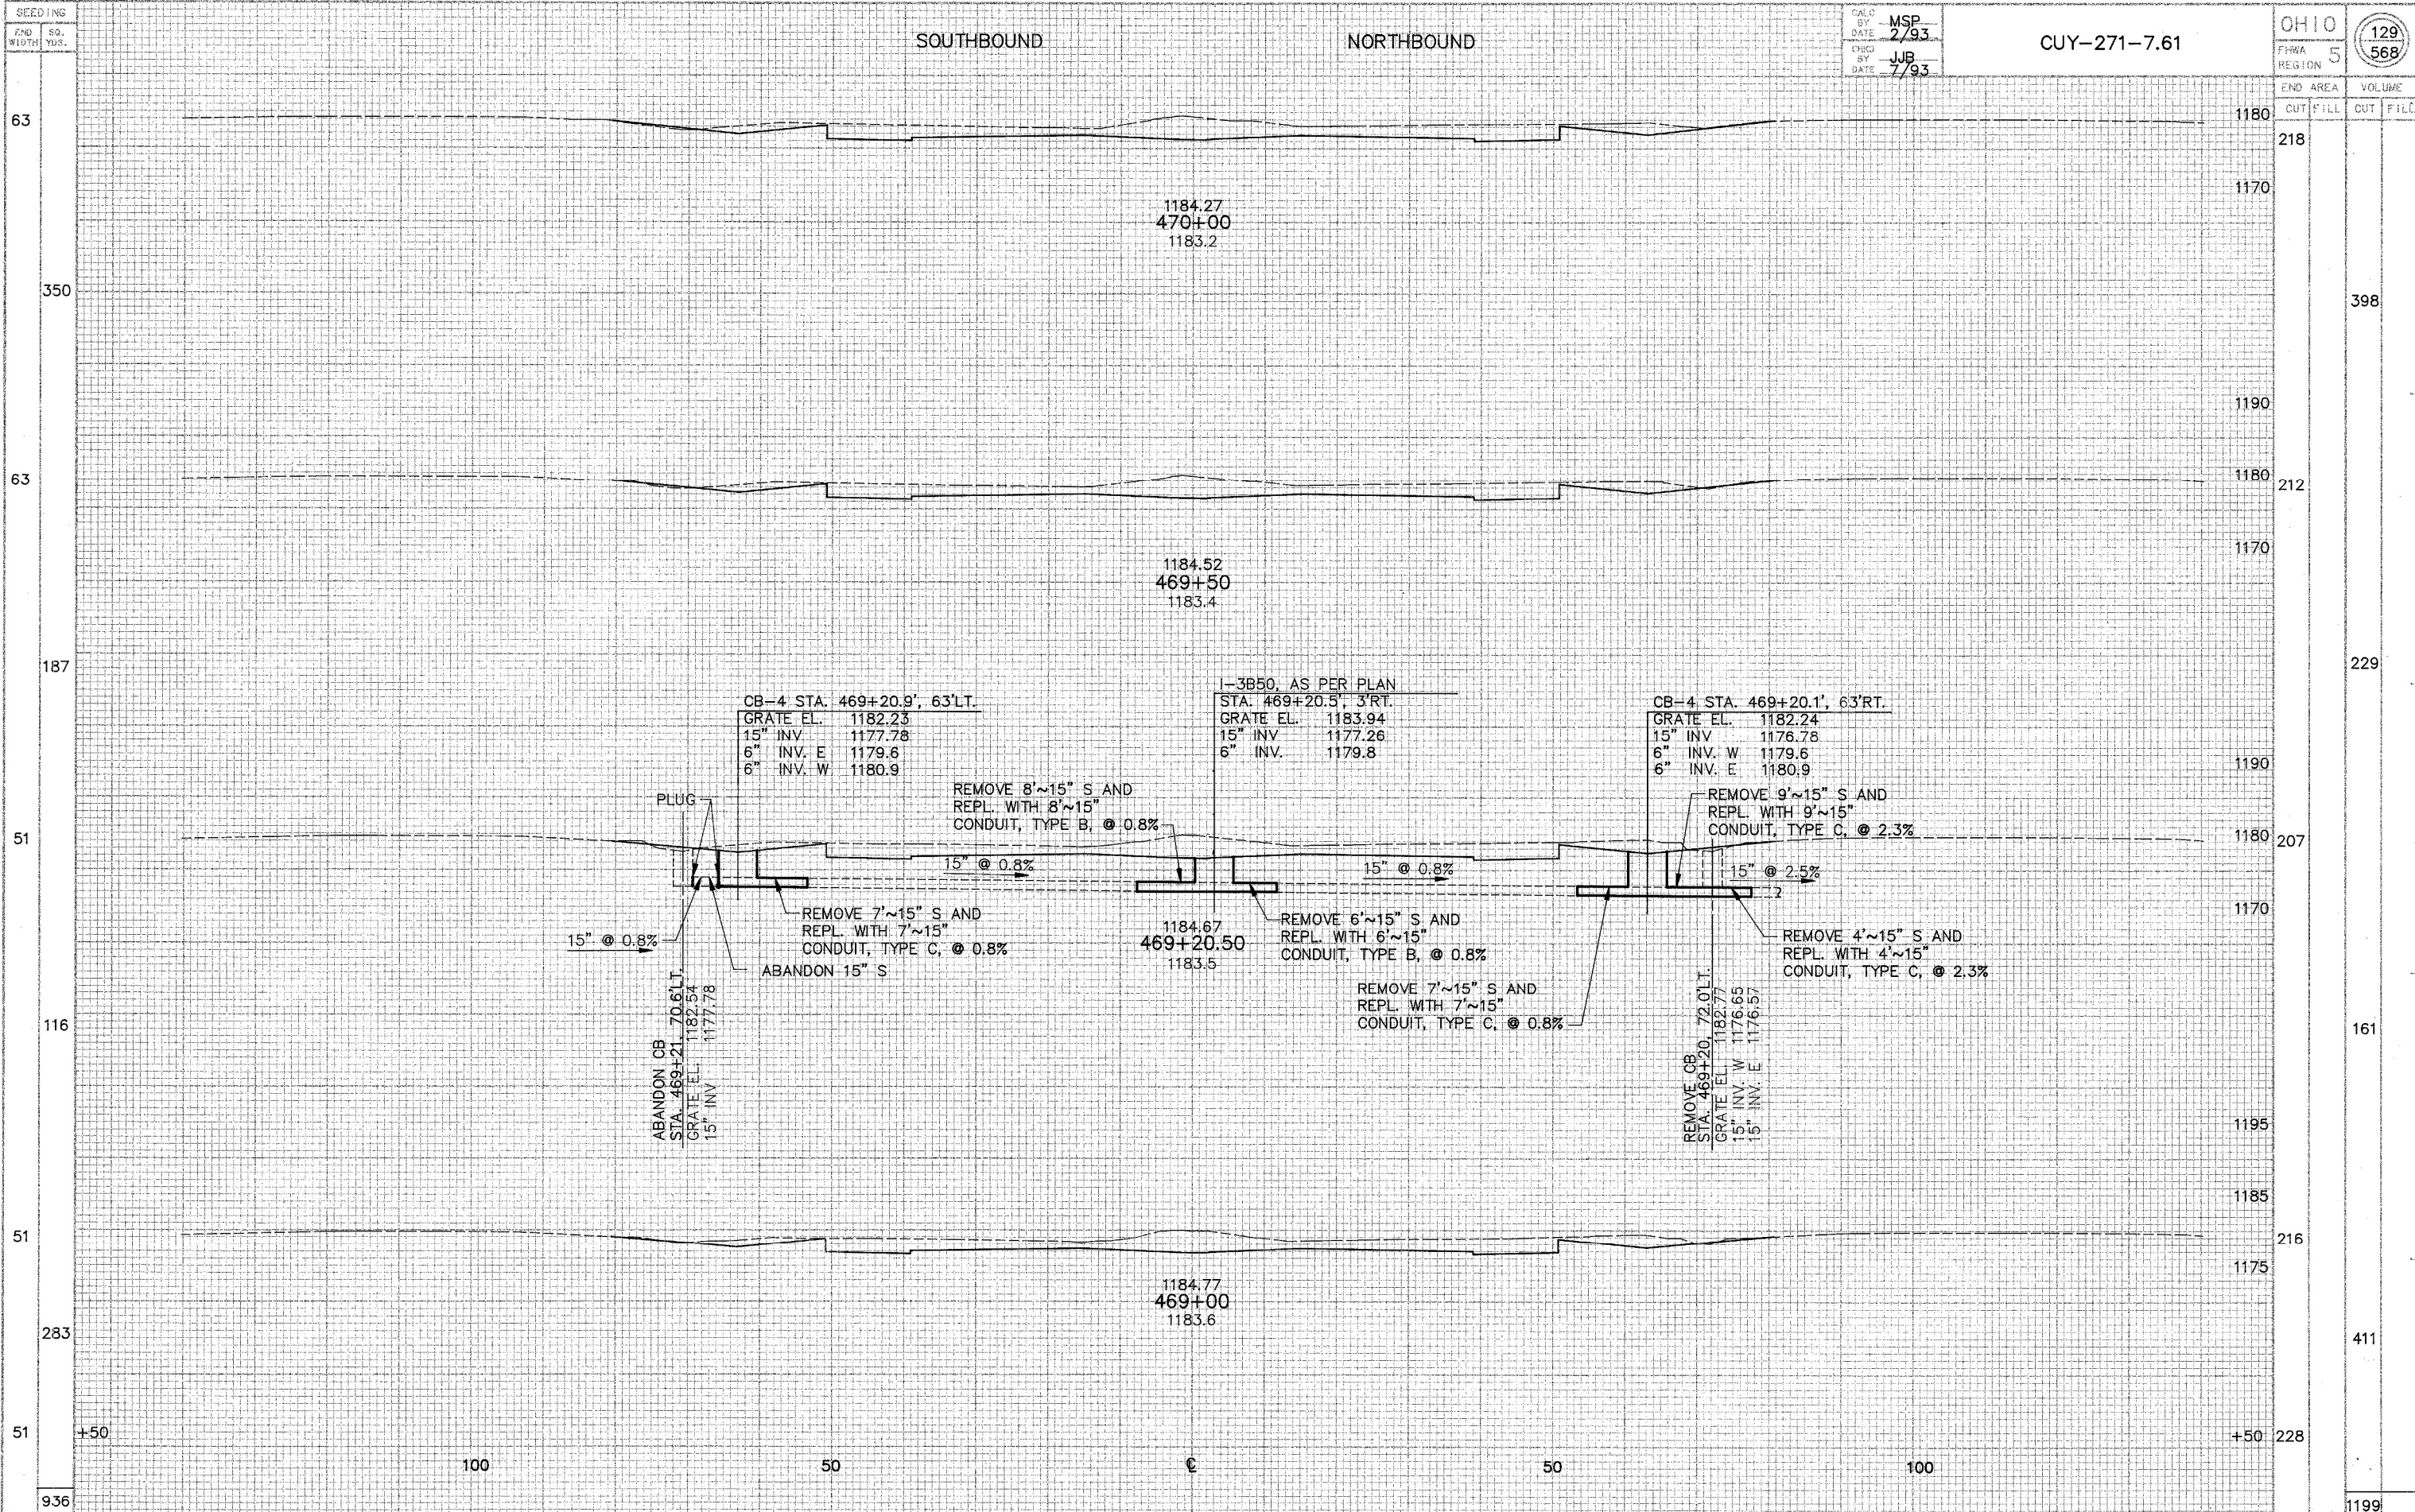

SEEDING	END WIDTH	SS. YDS.	CALC BY MSP	DATE 2/93	CUY-271-7.61	OHIO	129
			CHG BY JJB	DATE 7/93		5	568
						END AREA	VOLUME
						CUT	FILL

218							
1170							
350							398
1190							
63							
1180							
187							229
1170							
51							
1180							207
116							
1170							
116							
1195							161
1185							
51							
1175							
283							411
51							
+50							
936							1199

CROSS SECTIONS STA. 469+00 TO STA. 470+00