
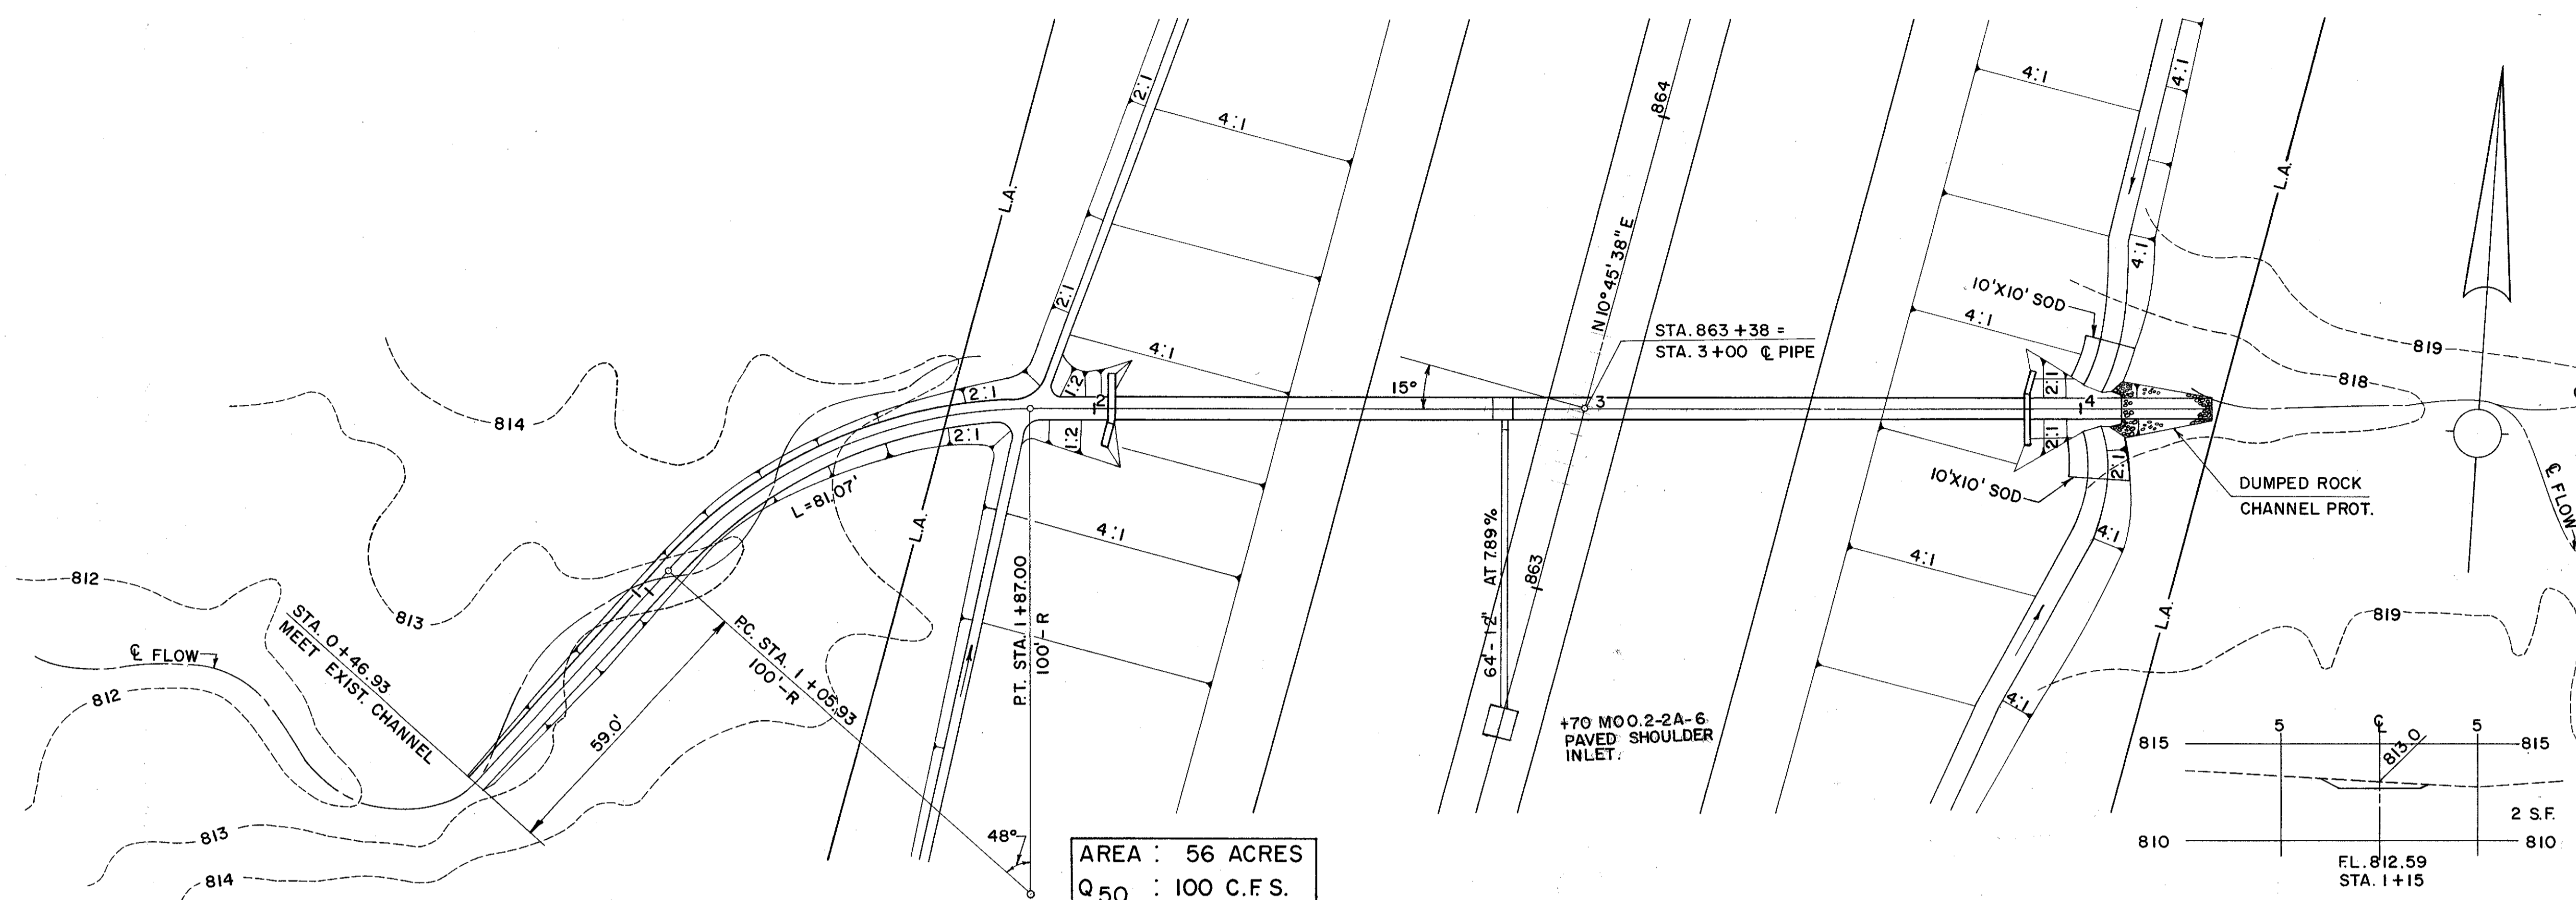


CUYAHOGA COUNTY  
CUY. - 71-5.72

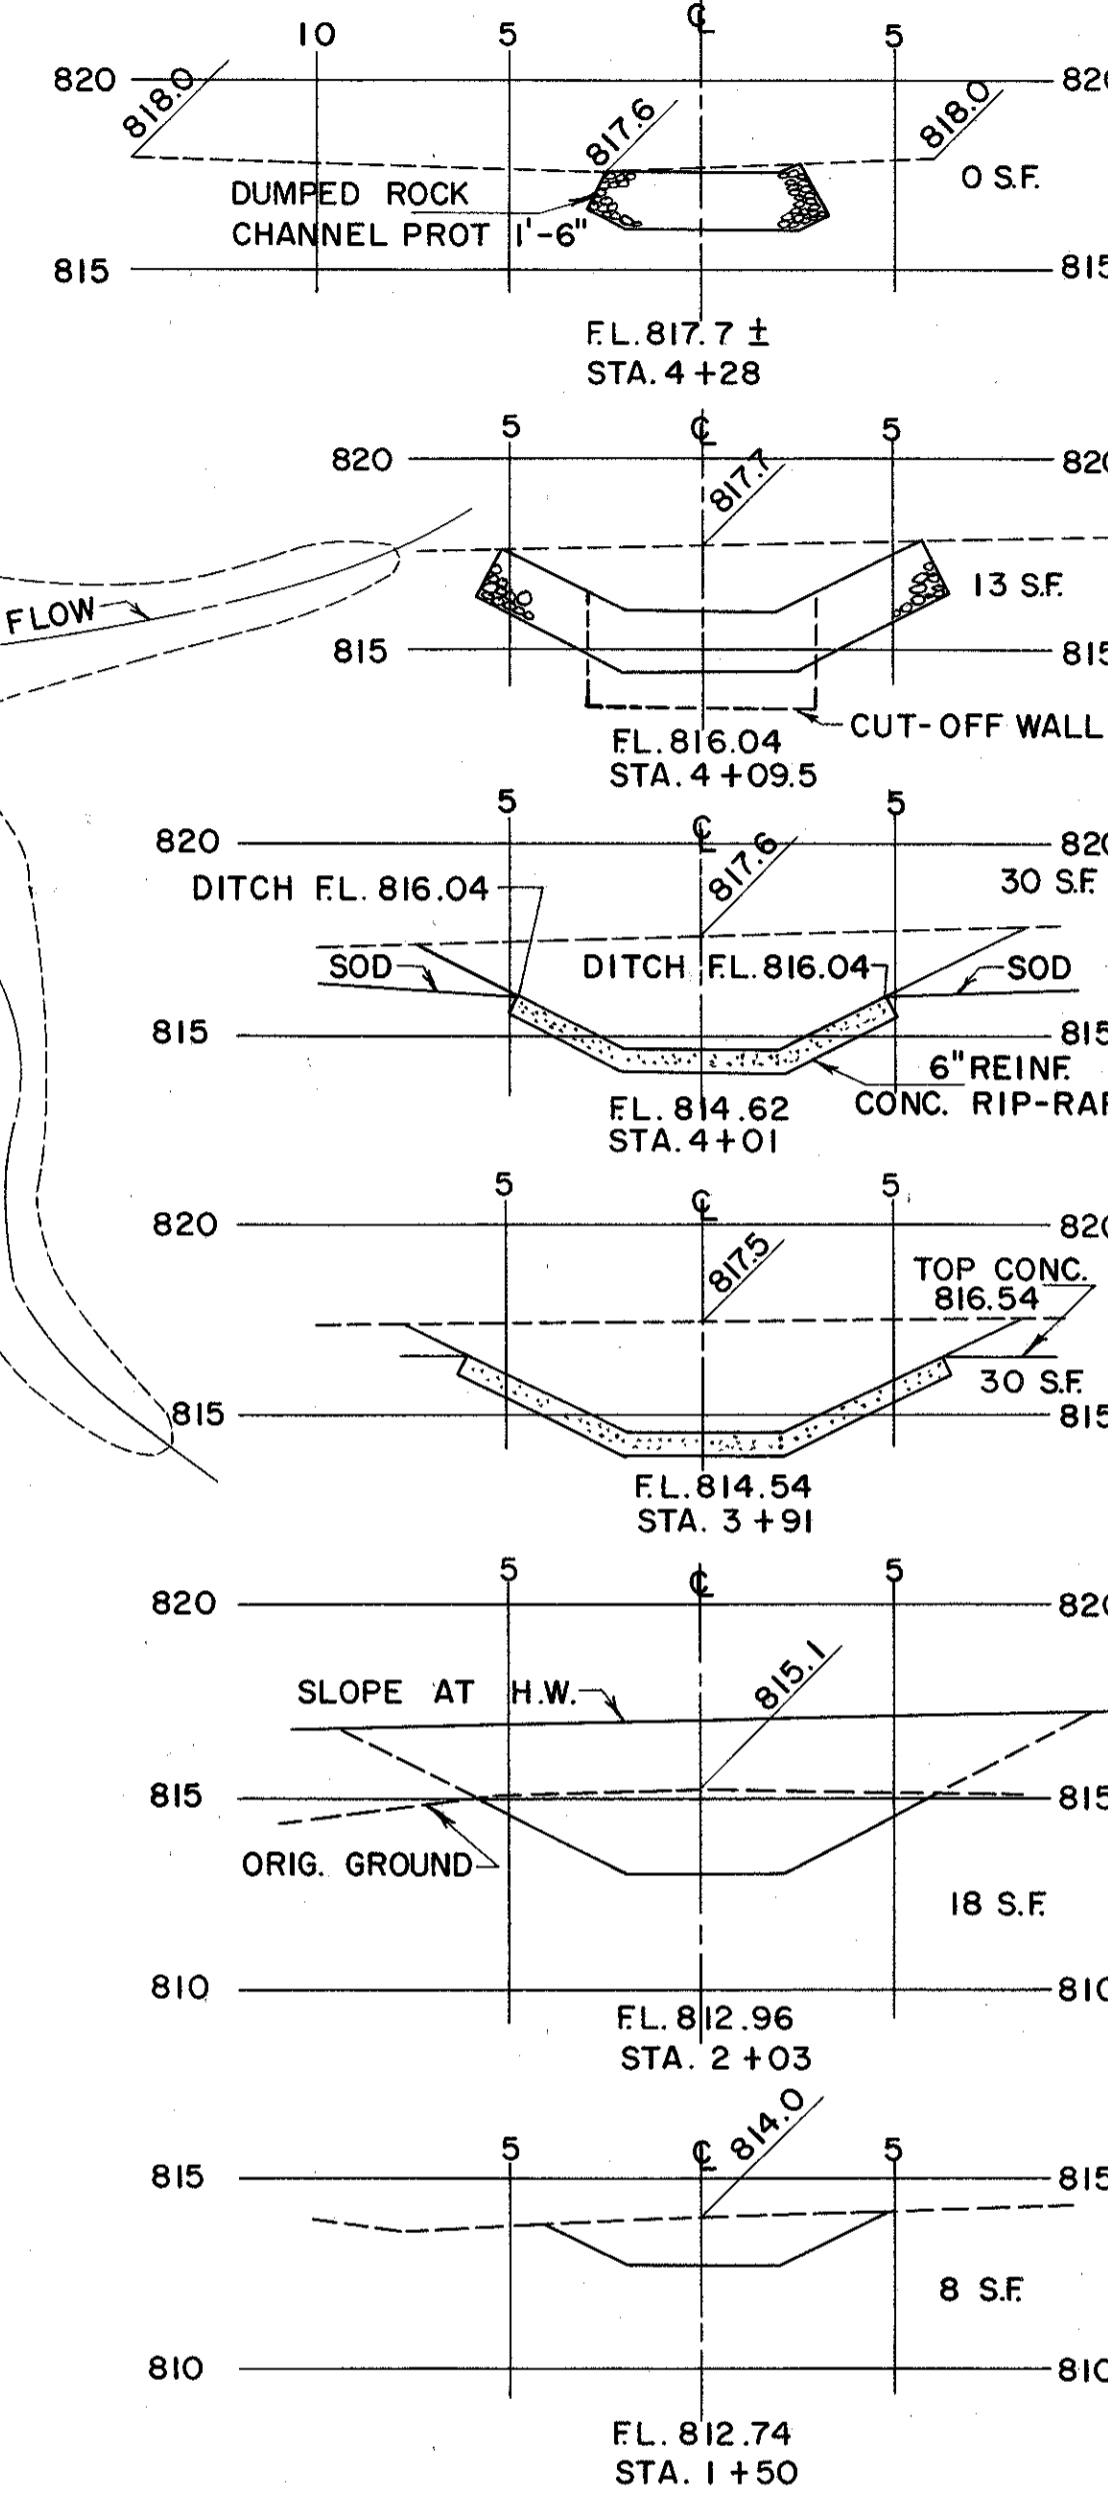


AREA : 56 ACRES  
Q50 : 100 C.F.S.

**CULVERT DATA**

TYPE : I-1 PIPE CLASS A-1 SEC. M-66(b) W/STD. NO. 3 HW'S, TYPE B  
SIZE : 48"

**ESTIMATED QUANTITIES**

E-3 CHANNEL EXCAVATION	62 CY.
I-1 PIPE	188 LF
I-2 MASONRY	174 CY.
I-10 6" REIF. CONC. RIP-RAP	22 SY.
I-10 DUMPED ROCK CHANNEL PROT.	85 CY.
L-10 SODDING	33 SY.
I-5 PIPE SPL 48"x12" TEE	1 E.A.

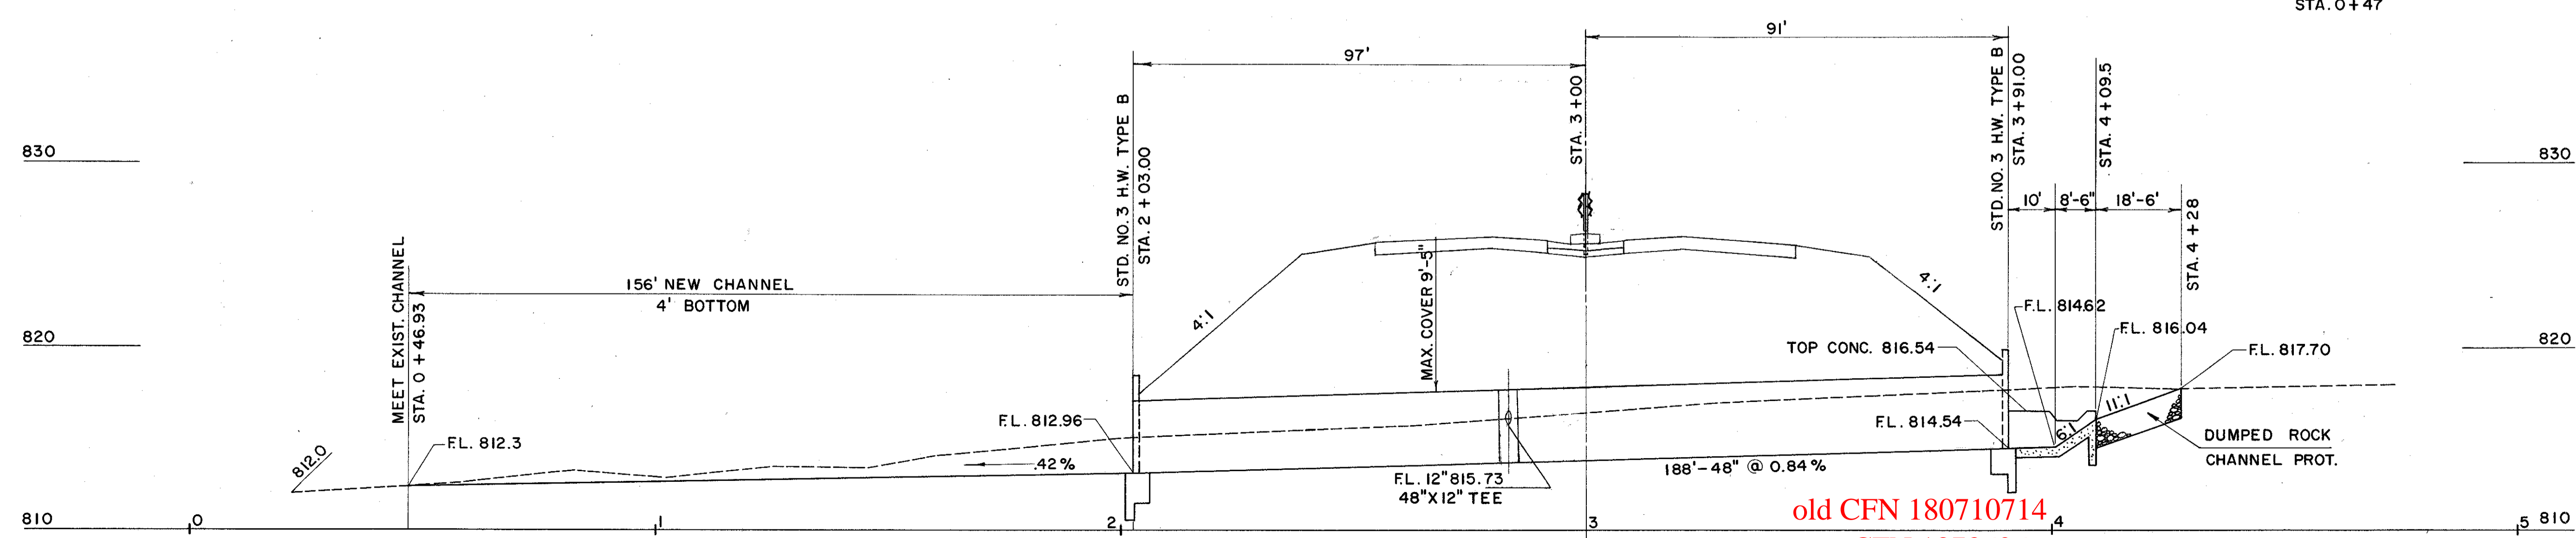

SCALE: HOR: 1" = 20'  
VERT: 1" = 5'

old CFN 180710714  
new CFN 1873606  
SLM 7.14, 48"  
SEE SHEET 31

PACE ASSOCIATES OF OHIO  
4500 EUCLID AVE. CLEVELAND 3, OHIO

MEDINA FREEWAY I-71  
CULVERT DETAILS  
STA. 863 + 38

SCALE	DATE
DESIGNED	DRAWN
TRACED	CHECKED
REVIEWED	DATE
	REVISED