




CFN 1972347
SLM 9.34, 15"
SEE SHEET 24

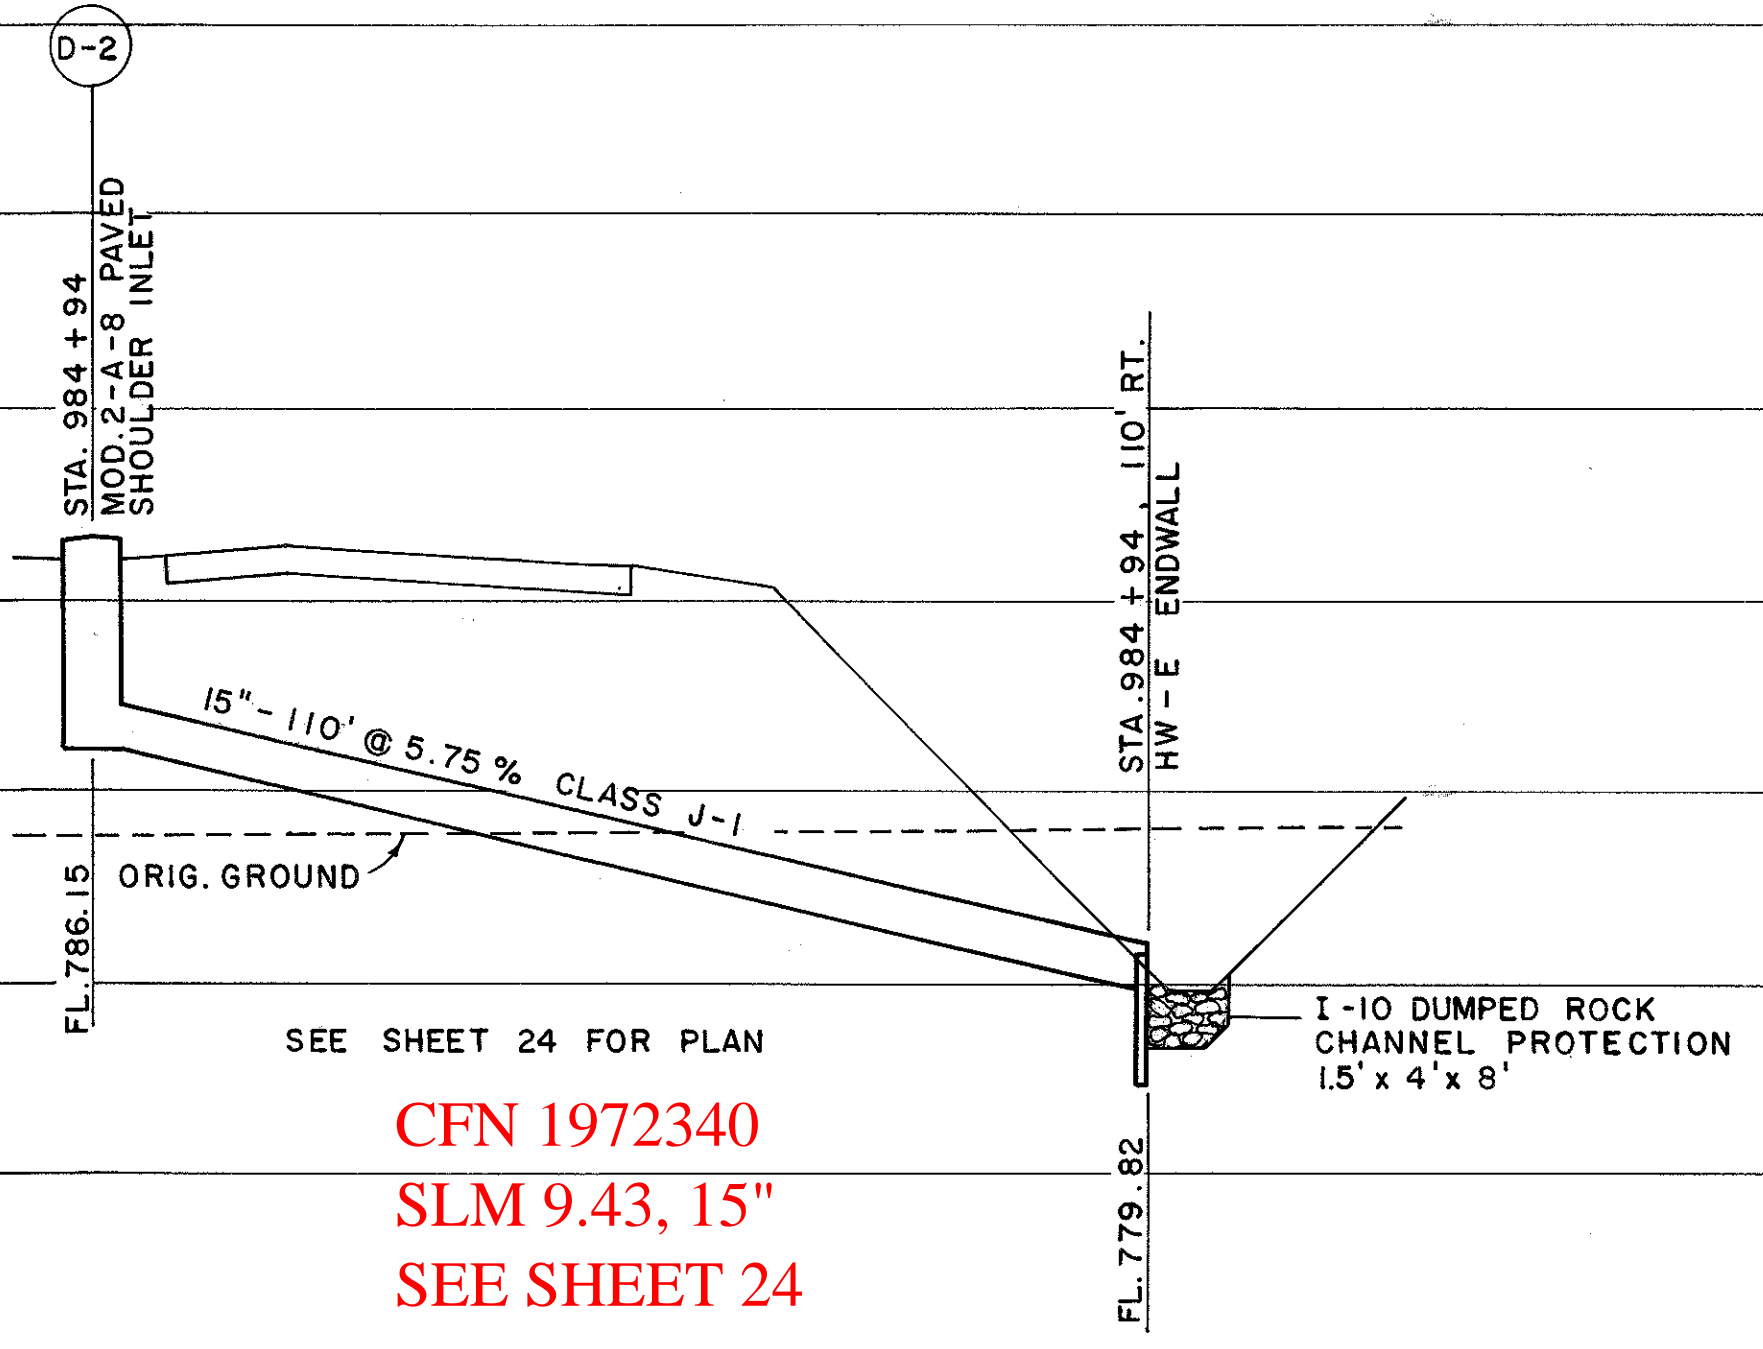


CFN 1972340
SLM 9.43, 15"
SEE SHEET 24

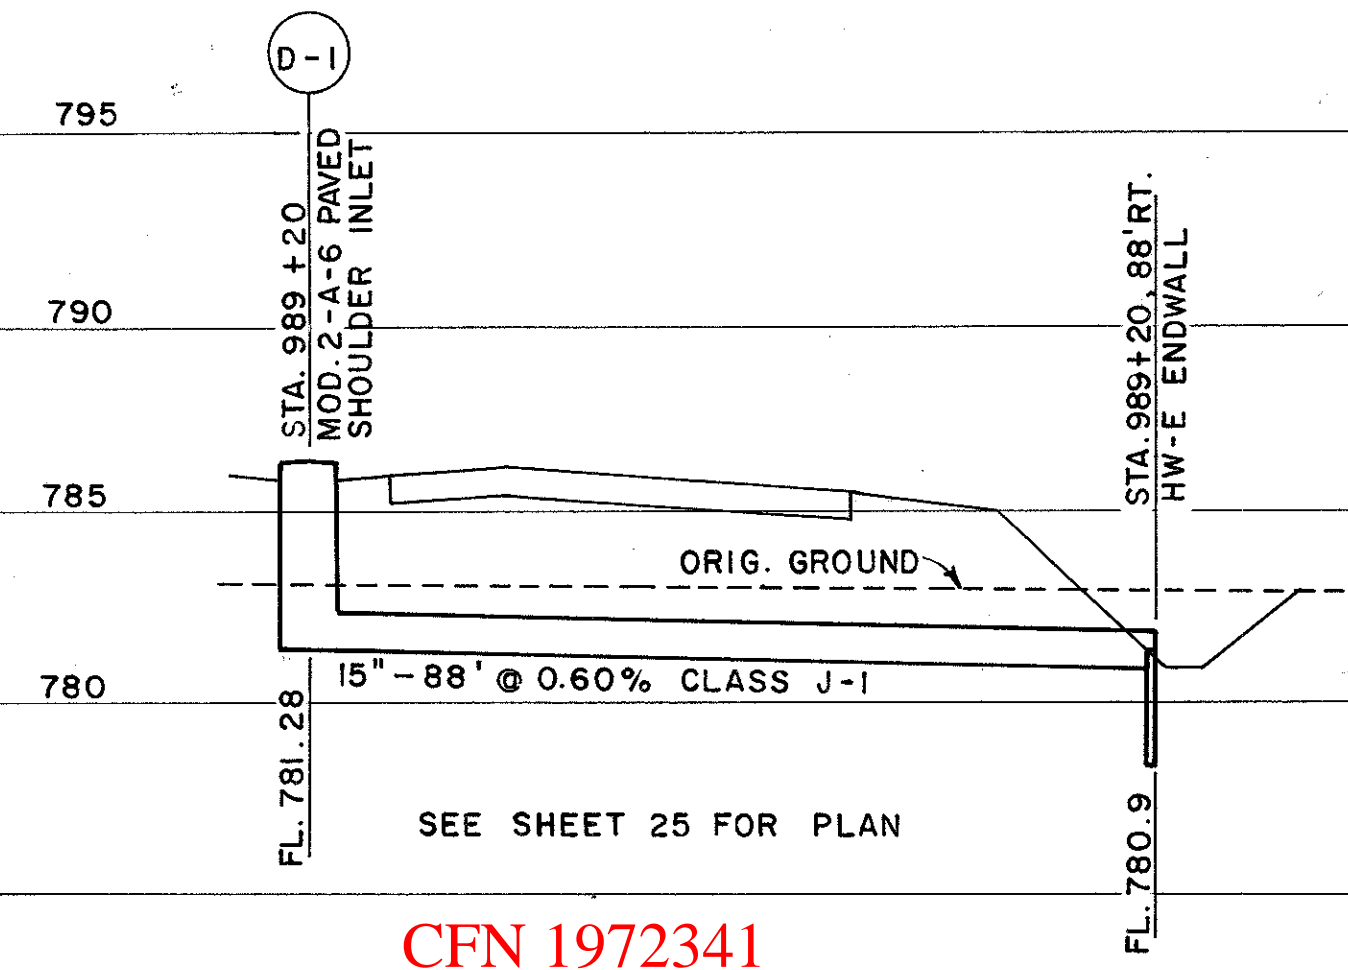

CFN 1972341
SLM 9.51, 15"
SEE SHEET 25

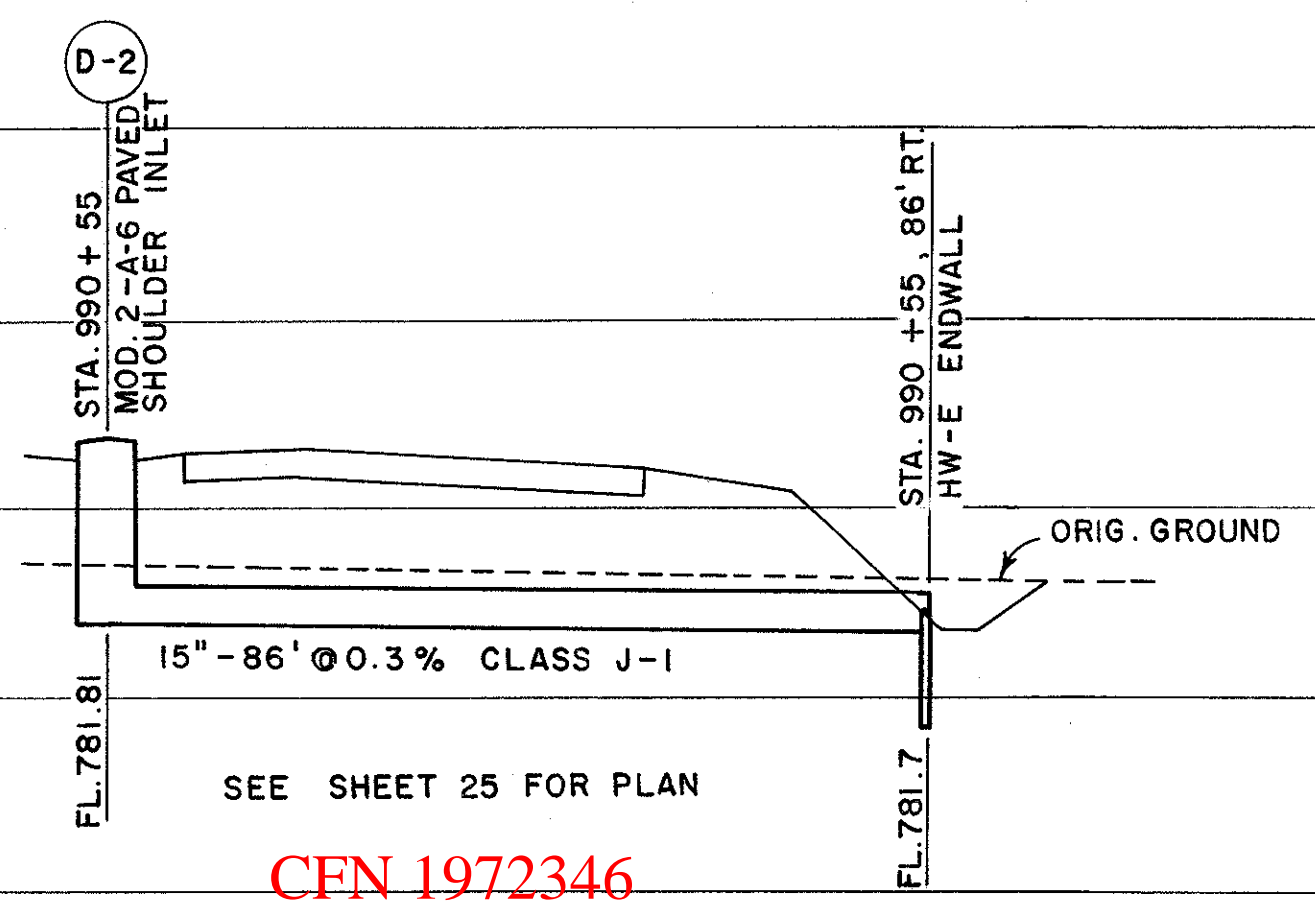

CFN 1972346
SLM 9.54, 15"
SEE SHEET 25

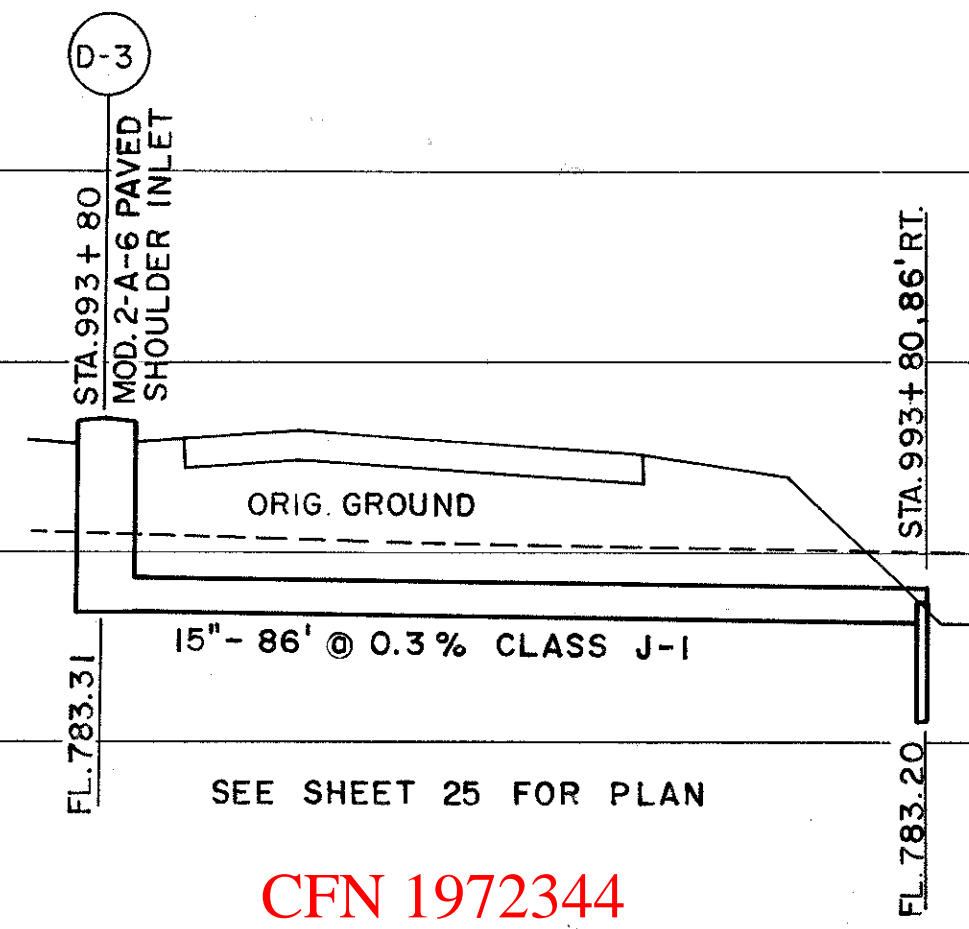

CFN 1972344
SLM 9.60, 15"
SEE SHEET 25

PACE ASSOCIATES OF OHIO
4500 EUCLID AVE. CLEVELAND 3, OHIO

STORM SEWER PROFILES
MAINLINE

| SCALE | | DATE | | | | |
|----------|-------|--------|---------|----------|------|---------|
| DESIGNED | DRAWN | TRACED | CHECKED | REVIEWED | DATE | REVISED |
| | | | | | | |