

SLM 7.00, 15" SEE BELOW

SLM 7.00, 15" SEE SHEET 456

SLM 7.06, 15" SEE BELOW


SLM 7.14, 15" SEE SHEET 458

SLM 7.22, 15" SEE BELOW

SEE 1977 CUY-77-6.35 PLANS FOR THE ORIGINAL CONSTRUCTION OF CULVERTS AND STORM SEWERS

© I.R. 77 CURVE 5 DATA
P.I. Sta = 365+24.53
Δ = 6° 46' 07" (RT)
Dc = 0° 28' 00"
R = 12,277.67'
T = 726.05'
L = 1,450.41'
E = 21.45'
S.E. = 0.016 (65 MPH)

BM 35 - CONTROL MONUMENT RECORD LOCATION
PT STA. 372+49.32, @ ELEV.+887.85

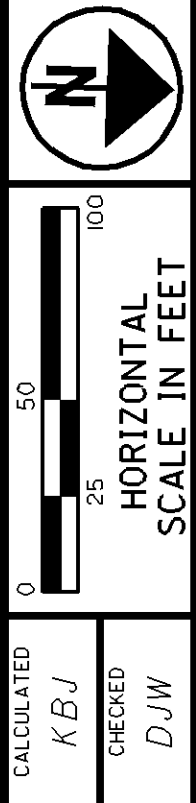


PLAN AND PROFILE
STA. 367+50.00 TO STA. 377+50.00

CUY-77-1.89



336
1386

I:\PROJECTS\PI\22222\dgn\TSC_2008-03-10\22222-0336.dgn 11-MAR-2008 8:50AM ekenzig

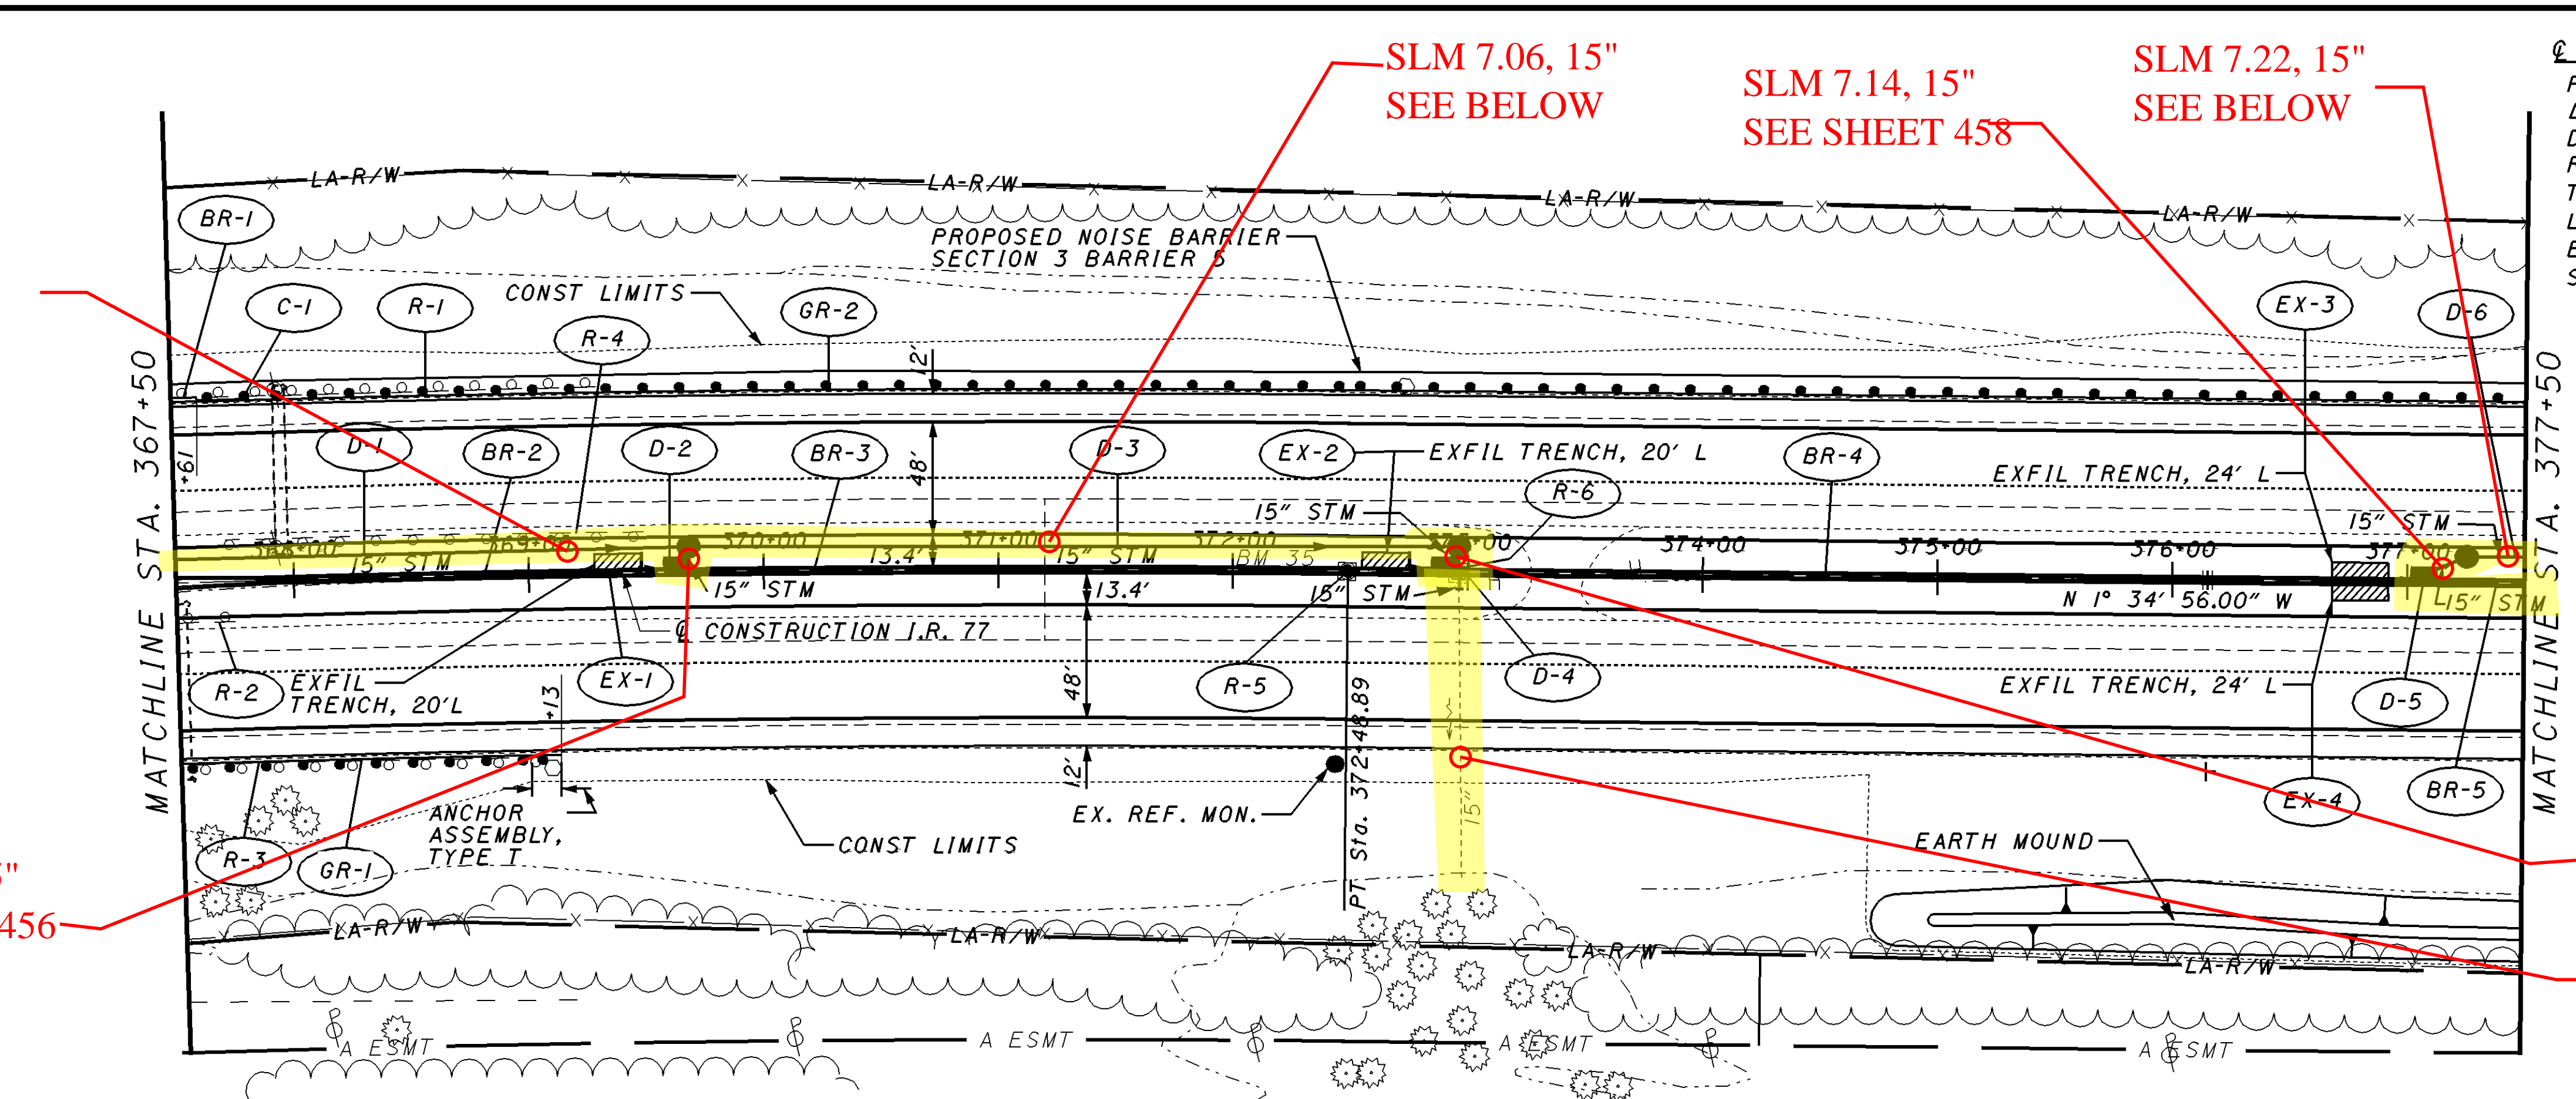

SLM 7.06, 15" SEE SHEET 457

SLM 7.06, 15" SEE SHEET 457

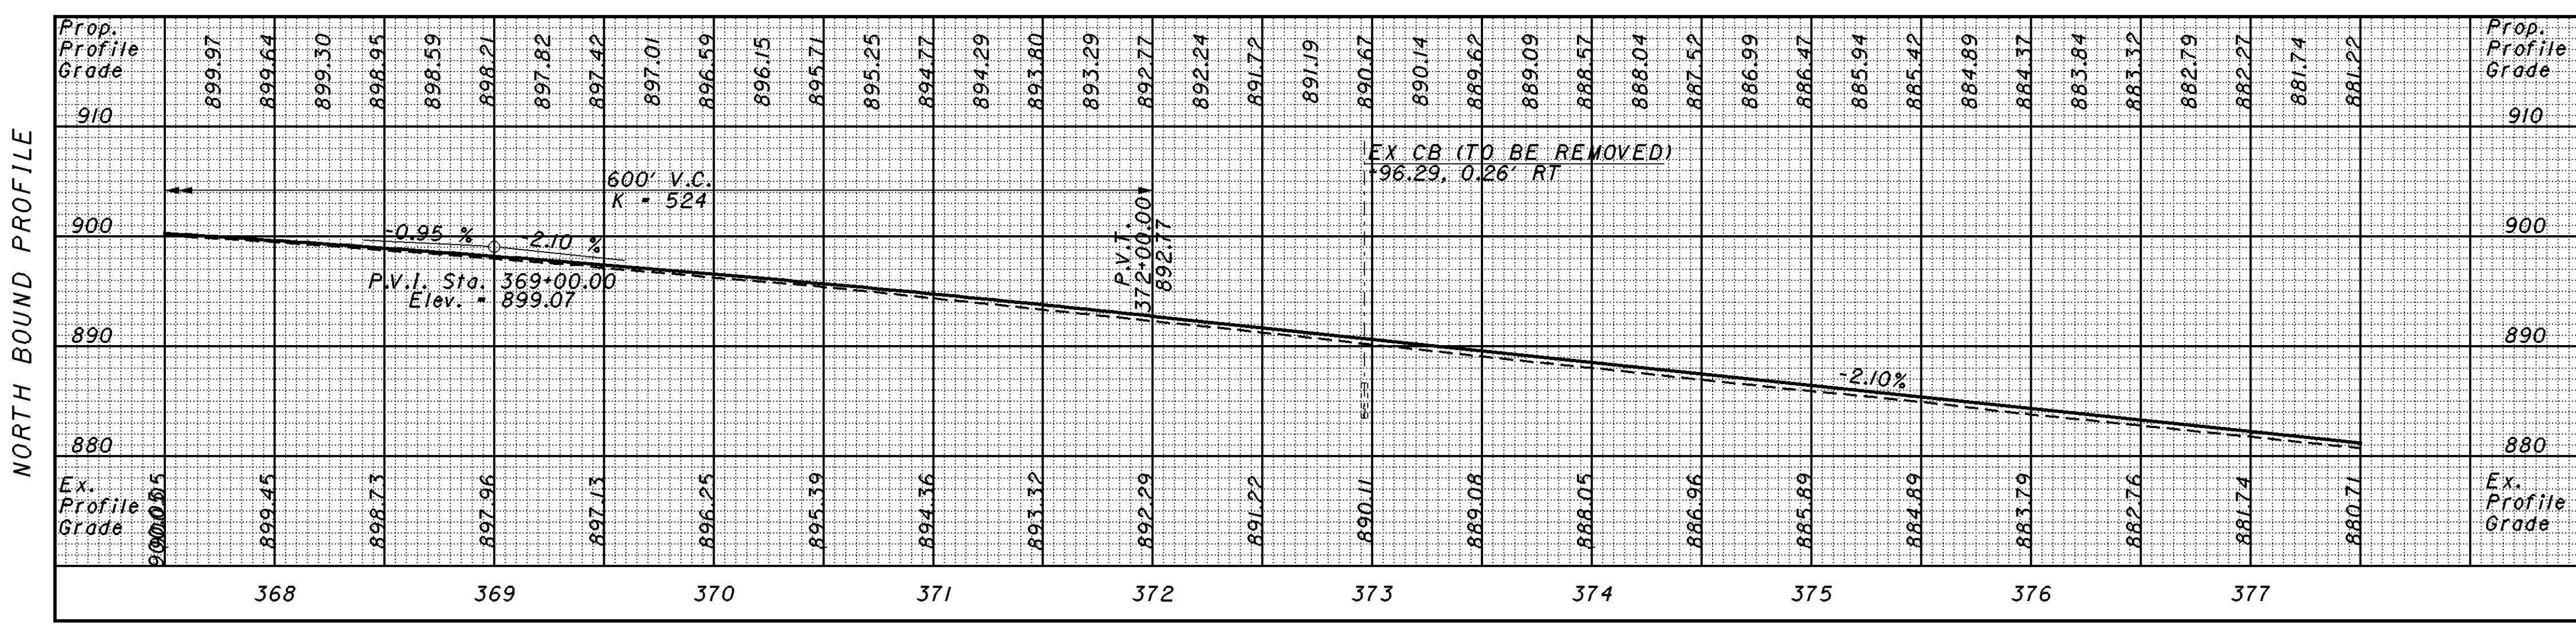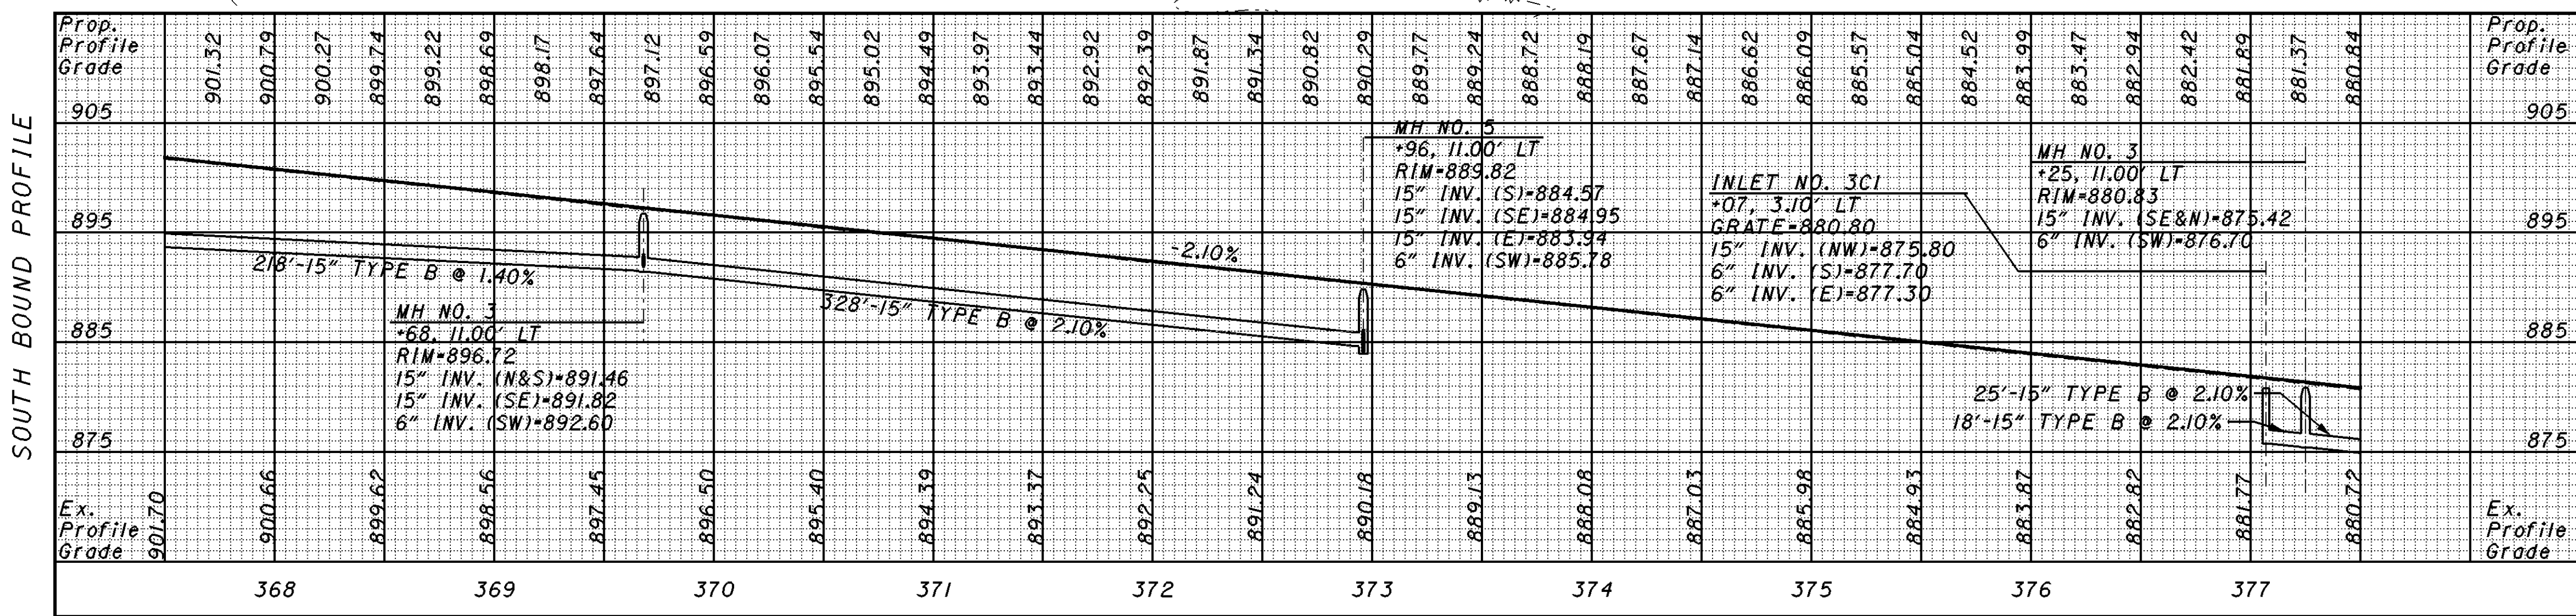

LEGEND

- ROCK CHANNEL PROTECTION
- DITCH EROSION PROTECTION

FOR REFERENCE TIES SEE SHEET 7
FOR GEOMETRIC LAYOUT SEE SHEETS 8 TO 13
FOR TYPICAL SECTIONS SEE SHEETS 14 TO 30
FOR CROSS SECTIONS SEE SHEETS 349 TO 489
FOR UNDERDRAIN PLAN SEE SHEETS 643 TO 658
FOR CALCULATIONS AND QUANTITIES SEE SHEETS 223 TO 285
FOR MAINTENANCE OF TRAFFIC PLANS SEE SHEETS 43 TO 217
FOR SIGNING AND PAVEMENT MARKING PLANS SEE SHEETS 735 TO 768
FOR LANDSCAPING PLANS SEE SHEETS 946 TO 949
FOR NOISE BARRIER PLANS SEE SHEETS 985 TO 1010
FOR SUPERELEVATION TABLES SEE SHEETS 605 TO 615