

BENCHMARK: CHISELED "□" ON ϕ OF HEADWALL
 STA. 145+52± 86'± RT.
 ELEV.= 658.99


BENCHMARK: CHISELED "□" ON EAST SIDE OF HEADWALL STA. 154+77±
 90'± RT. ELEV.= 654.55

old CFN 180900276
 new CFN 1876444
 SLM 2.76, 83"x53"
 HEL, MM 158.57

CFN 1968526
 SLM 2.79, 15"
 MMM 158.60

CFN 1968523
 SLM XX, 18"
 SEE SHEET 282
 INV. 3/7/2017
 NEEDS INS

SEE SHEETS 547 TO 581 FOR NOISE BARRIER PROFILES

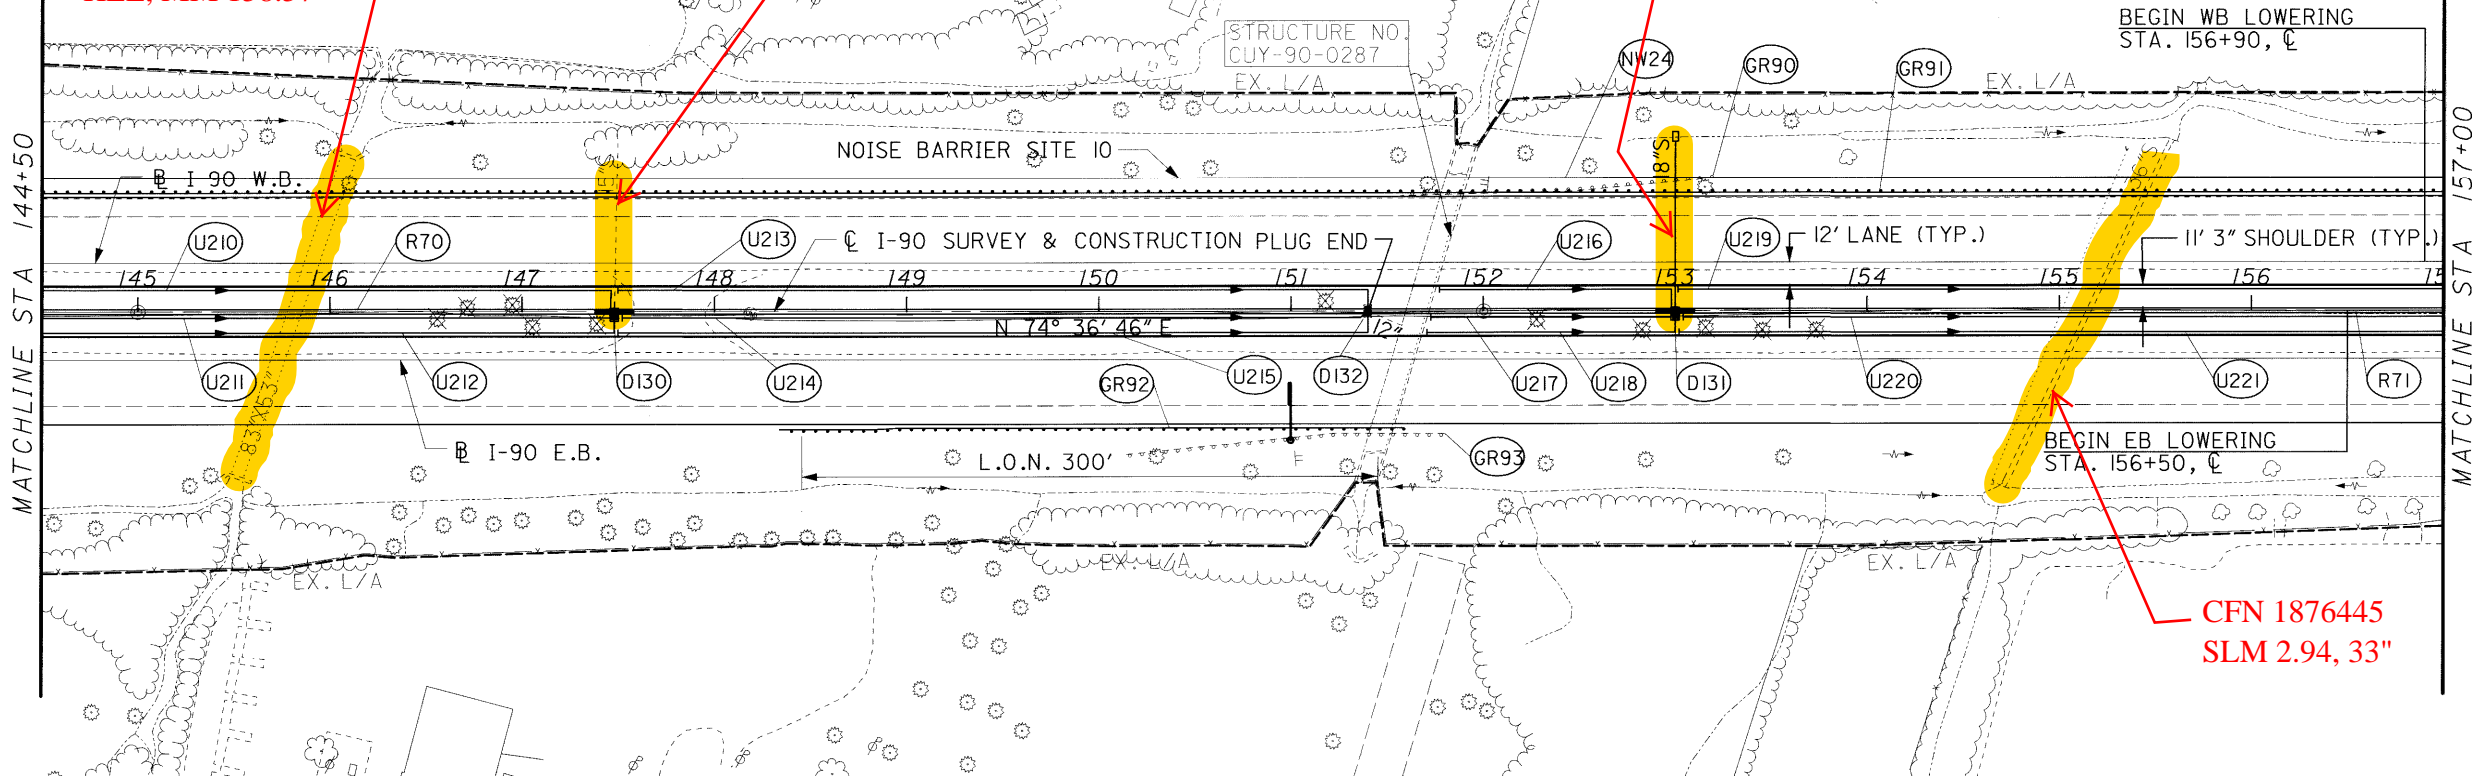

Station	W.B. Elevation	E.B. Elevation	Notes
145	663.21	660.36	
146	663.10	660.22	EX. 83"x53" CULVERT STA. 146+08
147	662.84	660.26	
148	662.59	660.22	
149	662.23	660.35	
150	661.98	660.32	
151	661.88	660.32	
152	661.61	660.32	
153	661.33	660.32	
154	661.14	660.32	
155	660.84	660.32	
156	660.58	660.32	
157	660.42	660.32	

Profile Grade: -0.24% W.B., -0.24% E.B.

Grate Elevations and Inverts:

- I-3B50 STA. 147+48, 3' RT. GRATE EL 661.77, 15" INV. N 656.06
- REMOVE CB-4 STA. 147+48, 1.7' RT. GRATE EL 659.10, 15" INV. N 656.06
- ABANDON CB-4 STA. 151+40, ϕ GRATE EL 658.83, 12" INV. E 656.35
- I-3B50 STA. 153+00, 3' RT. GRATE EL 660.86, 18" INV. N 655.92
- EX. 36" CULVERT STA. 155+14

PLAN AND PROFILE
 STA 144+50 TO STA 157+00
 CUY-90-0.00
 160
 582