

CFN 1974744
SLM 21.65, 18"
SEE SHEET 149

CFN 1974754
SLM 21.39, 27"
SEE SHEET 143

CFN 1974773
SLM 21.65, 18"
SEE SHEET 149

CFN 1974771
SLM 21.65, 15"
SEE SHEET 114

SLM 21.65, 18"
SEE SHEET 149

SLM 21.22, 12"
SEE SHEET 117

CFN 1974763
SLM 21.22, 21"
SEE SHEET 145

CFN 1974746
SLM 21.22, 21"
SEE SHEET 145


SLM 21.65, 18"
SEE SHEET 87
AND 111

DRAINAGE LEGEND

Proposed Drainage Ditch		Proposed Ditch Catch Basin	
Proposed Storm and Sanitary Sewers		Proposed Pavement Catch Basin	
Proposed Underdrains		Existing Storm and Sanitary Manholes	
Existing Storm Sewers		Existing Storm Inlets	
Existing Sanitary Sewers		Jute Matting	
Existing Water Mains		Rock Channel Protection	
Proposed Storm Manhole		Sod	
Proposed Sanitary Manhole		Paved Gutter	
Proposed Median Inlet			

Note *
Approximate location of existing sanitary sewer-connection to be located by the Contractor.

Note:
For Guard Rail quantities See Sheet No.44
For drainage quantities see sheet no. 96

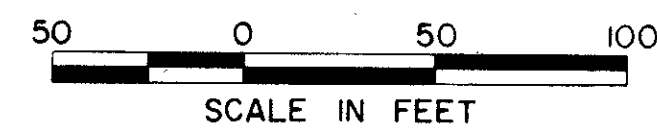

SCALE 1" = 50'
HOWARD, NEEDLES, TAMMEN & BERGENDOFF
MADE I.M. DATE 2-10-69 CONSULTING ENGINEERS
TRCD. G.T. DATE 2/17/69
CKD. E.R.A. DATE 2-10-69 KANSAS CITY CLEVELAND NEW YORK