


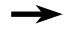


LEGEND:

-  AREA OF CONSTRUCTION TO BE COMPLETED DURING THIS PHASE
-  AREA OF CONSTRUCTION THAT MAY OCCUR DURING THIS PHASE
-  TEMPORARY PAVEMENT
-  DIRECTION OF TRAVEL



Maintaining Traffic Notes

Phase 1A - NB I-77
 Build outside lanes of NB I-77
 Maintain one (1) lane on NB I-77 west of E. 30th

Closures:
 Entrance Ramp Woodland to I-77 NB
 Exit Ramp (162B) to E. 14th/22nd (closed under previous scheme)
 Exit Ramp (163A) to E. 9th/Ontario

Detours:
 Exit 163A via Woodland/30th Exit 162A
 Exit 162B (E. 22nd) via E. 22nd Exit 163B
 Exit 162B (E. 14th NB) via Woodland/30th Exit 162A
 NB I-77 Entrance Ramp from Woodland via E. 30th to Prospect

*****Consider combining Phases 1A and 2A**

**MAINTENANCE OF TRAFFIC
PHASE 1A ROLL PLOT**

EXIT 163A

EXIT 162B


EXIT 163B

Taper to 1 lane

Woodland to NB I-77


EXIT 162A

DESIGN AGENCY	Michael Baker INTERNATIONAL
DESIGNER	-
REVIEWER	-
PROJECT ID	82382
SHEET	TOTAL
1	2

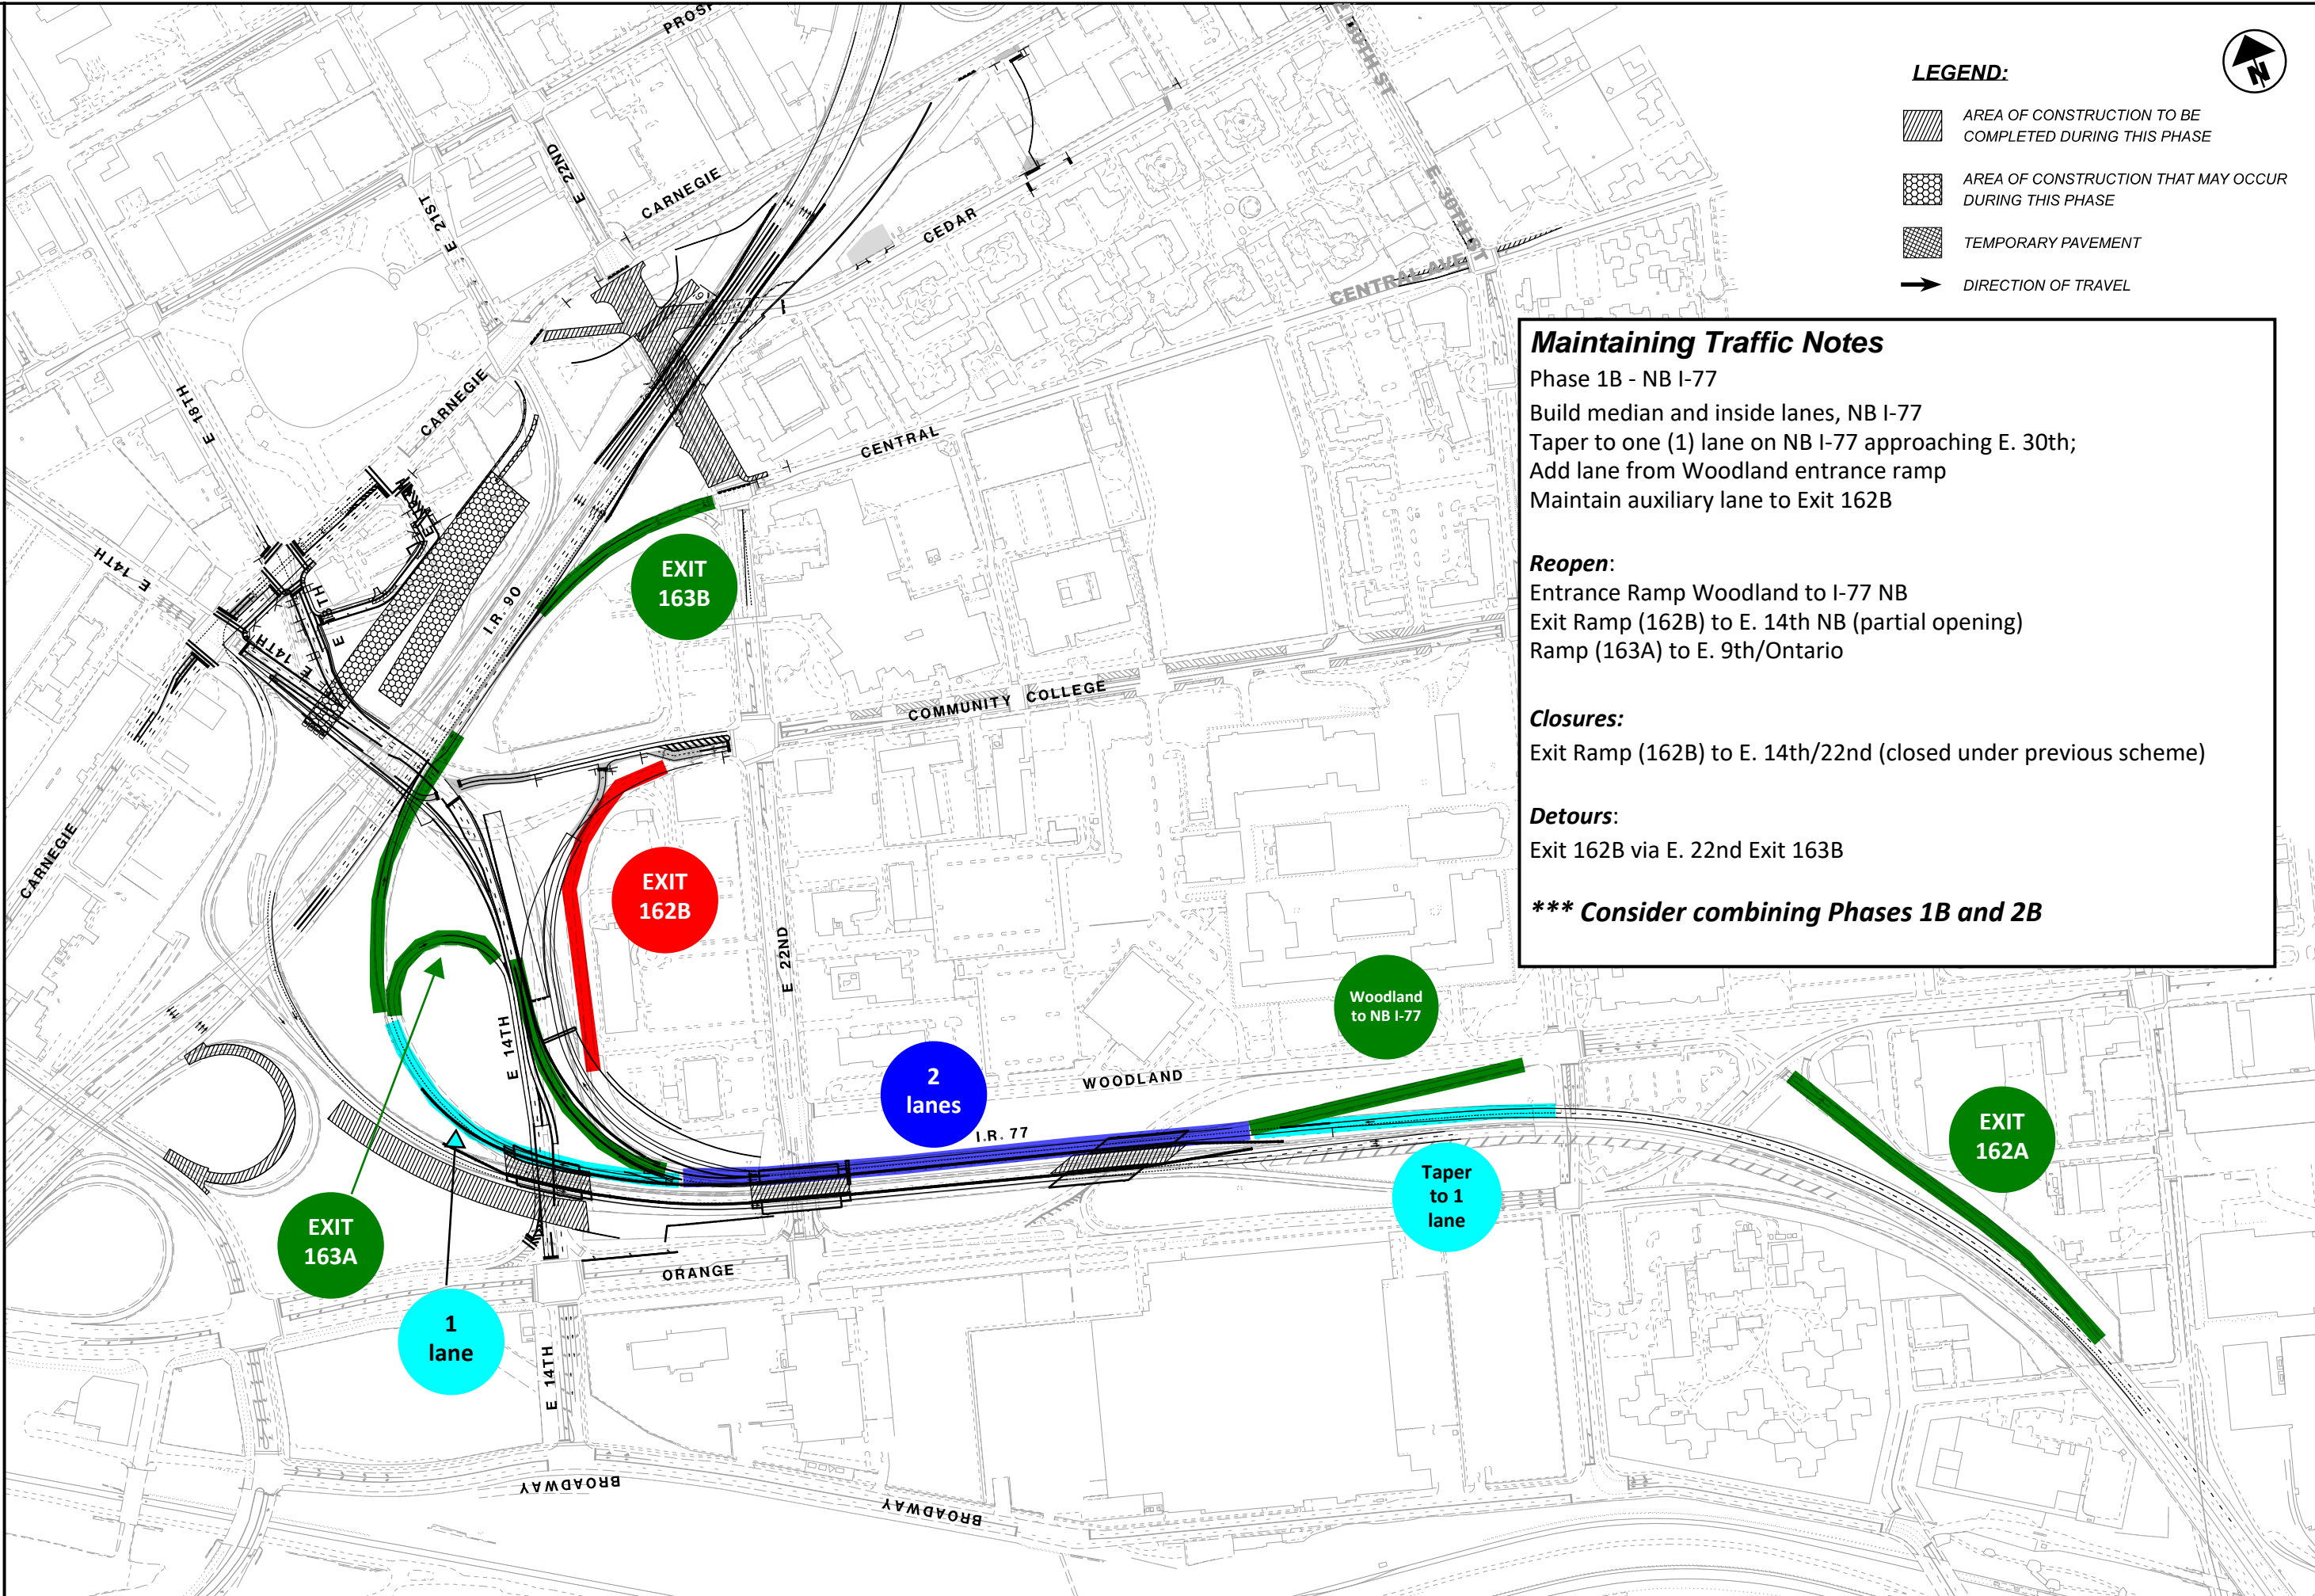

LEGEND:

- AREA OF CONSTRUCTION TO BE COMPLETED DURING THIS PHASE
- AREA OF CONSTRUCTION THAT MAY OCCUR DURING THIS PHASE
- TEMPORARY PAVEMENT
- DIRECTION OF TRAVEL

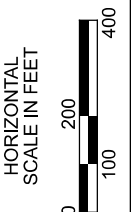

Maintaining Traffic Notes

Phase 1B - NB I-77
 Build median and inside lanes, NB I-77
 Taper to one (1) lane on NB I-77 approaching E. 30th;
 Add lane from Woodland entrance ramp
 Maintain auxiliary lane to Exit 162B

Reopen:
 Entrance Ramp Woodland to I-77 NB
 Exit Ramp (162B) to E. 14th NB (partial opening)
 Ramp (163A) to E. 9th/Ontario


Closures:
 Exit Ramp (162B) to E. 14th/22nd (closed under previous scheme)

Detours:
 Exit 162B via E. 22nd Exit 163B


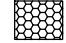

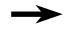
***** Consider combining Phases 1B and 2B**


MAINTENANCE OF TRAFFIC
 PHASE 1B ROLL PLOT

DESIGN AGENCY	Michael Baker INTERNATIONAL
DESIGNER	-
REVIEWER	-
PROJECT ID	82382
SHEET	TOTAL
2	2

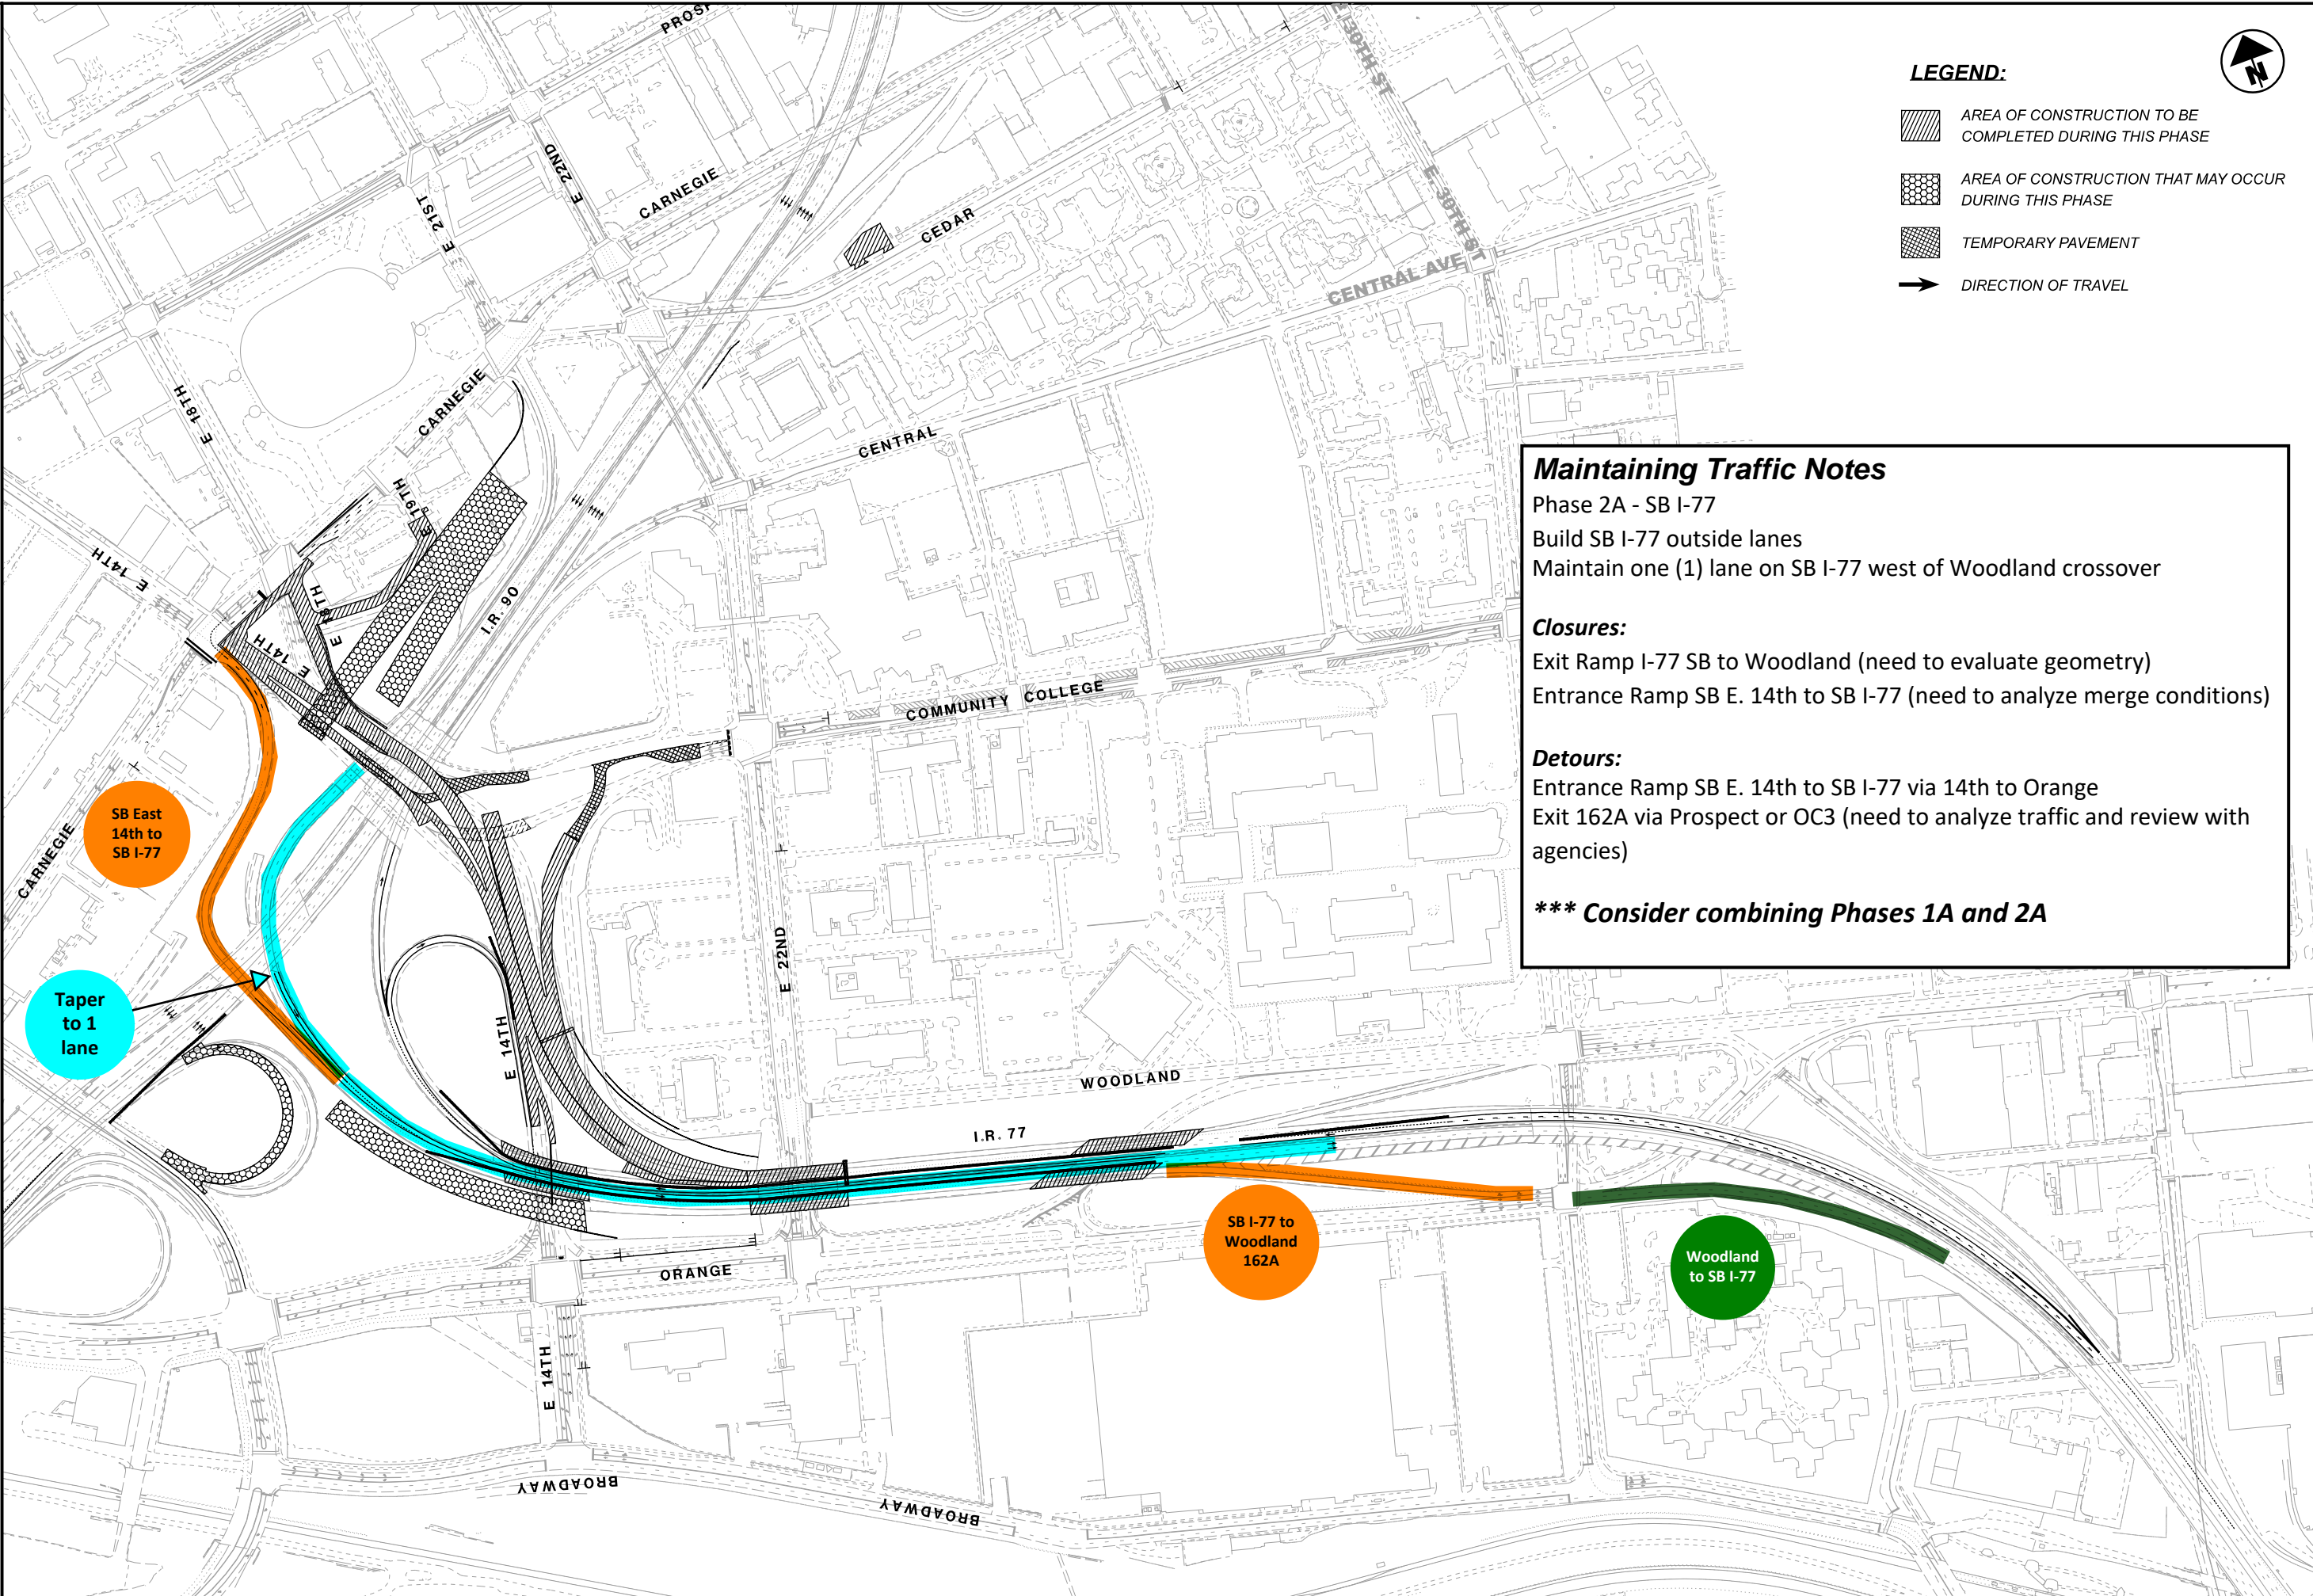

LEGEND:

-  AREA OF CONSTRUCTION TO BE COMPLETED DURING THIS PHASE
-  AREA OF CONSTRUCTION THAT MAY OCCUR DURING THIS PHASE
-  TEMPORARY PAVEMENT
-  DIRECTION OF TRAVEL

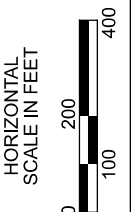

Maintaining Traffic Notes
 Phase 2A - SB I-77
 Build SB I-77 outside lanes
 Maintain one (1) lane on SB I-77 west of Woodland crossover


Closures:
 Exit Ramp I-77 SB to Woodland (need to evaluate geometry)
 Entrance Ramp SB E. 14th to SB I-77 (need to analyze merge conditions)

Detours:
 Entrance Ramp SB E. 14th to SB I-77 via 14th to Orange
 Exit 162A via Prospect or OC3 (need to analyze traffic and review with agencies)

***** Consider combining Phases 1A and 2A**

**MAINTENANCE OF TRAFFIC
PHASE 2A ROLL PLOT**

DESIGN AGENCY	Michael Baker INTERNATIONAL
DESIGNER	-
REVIEWER	-
PROJECT ID	82382
SHEET	TOTAL
1	2

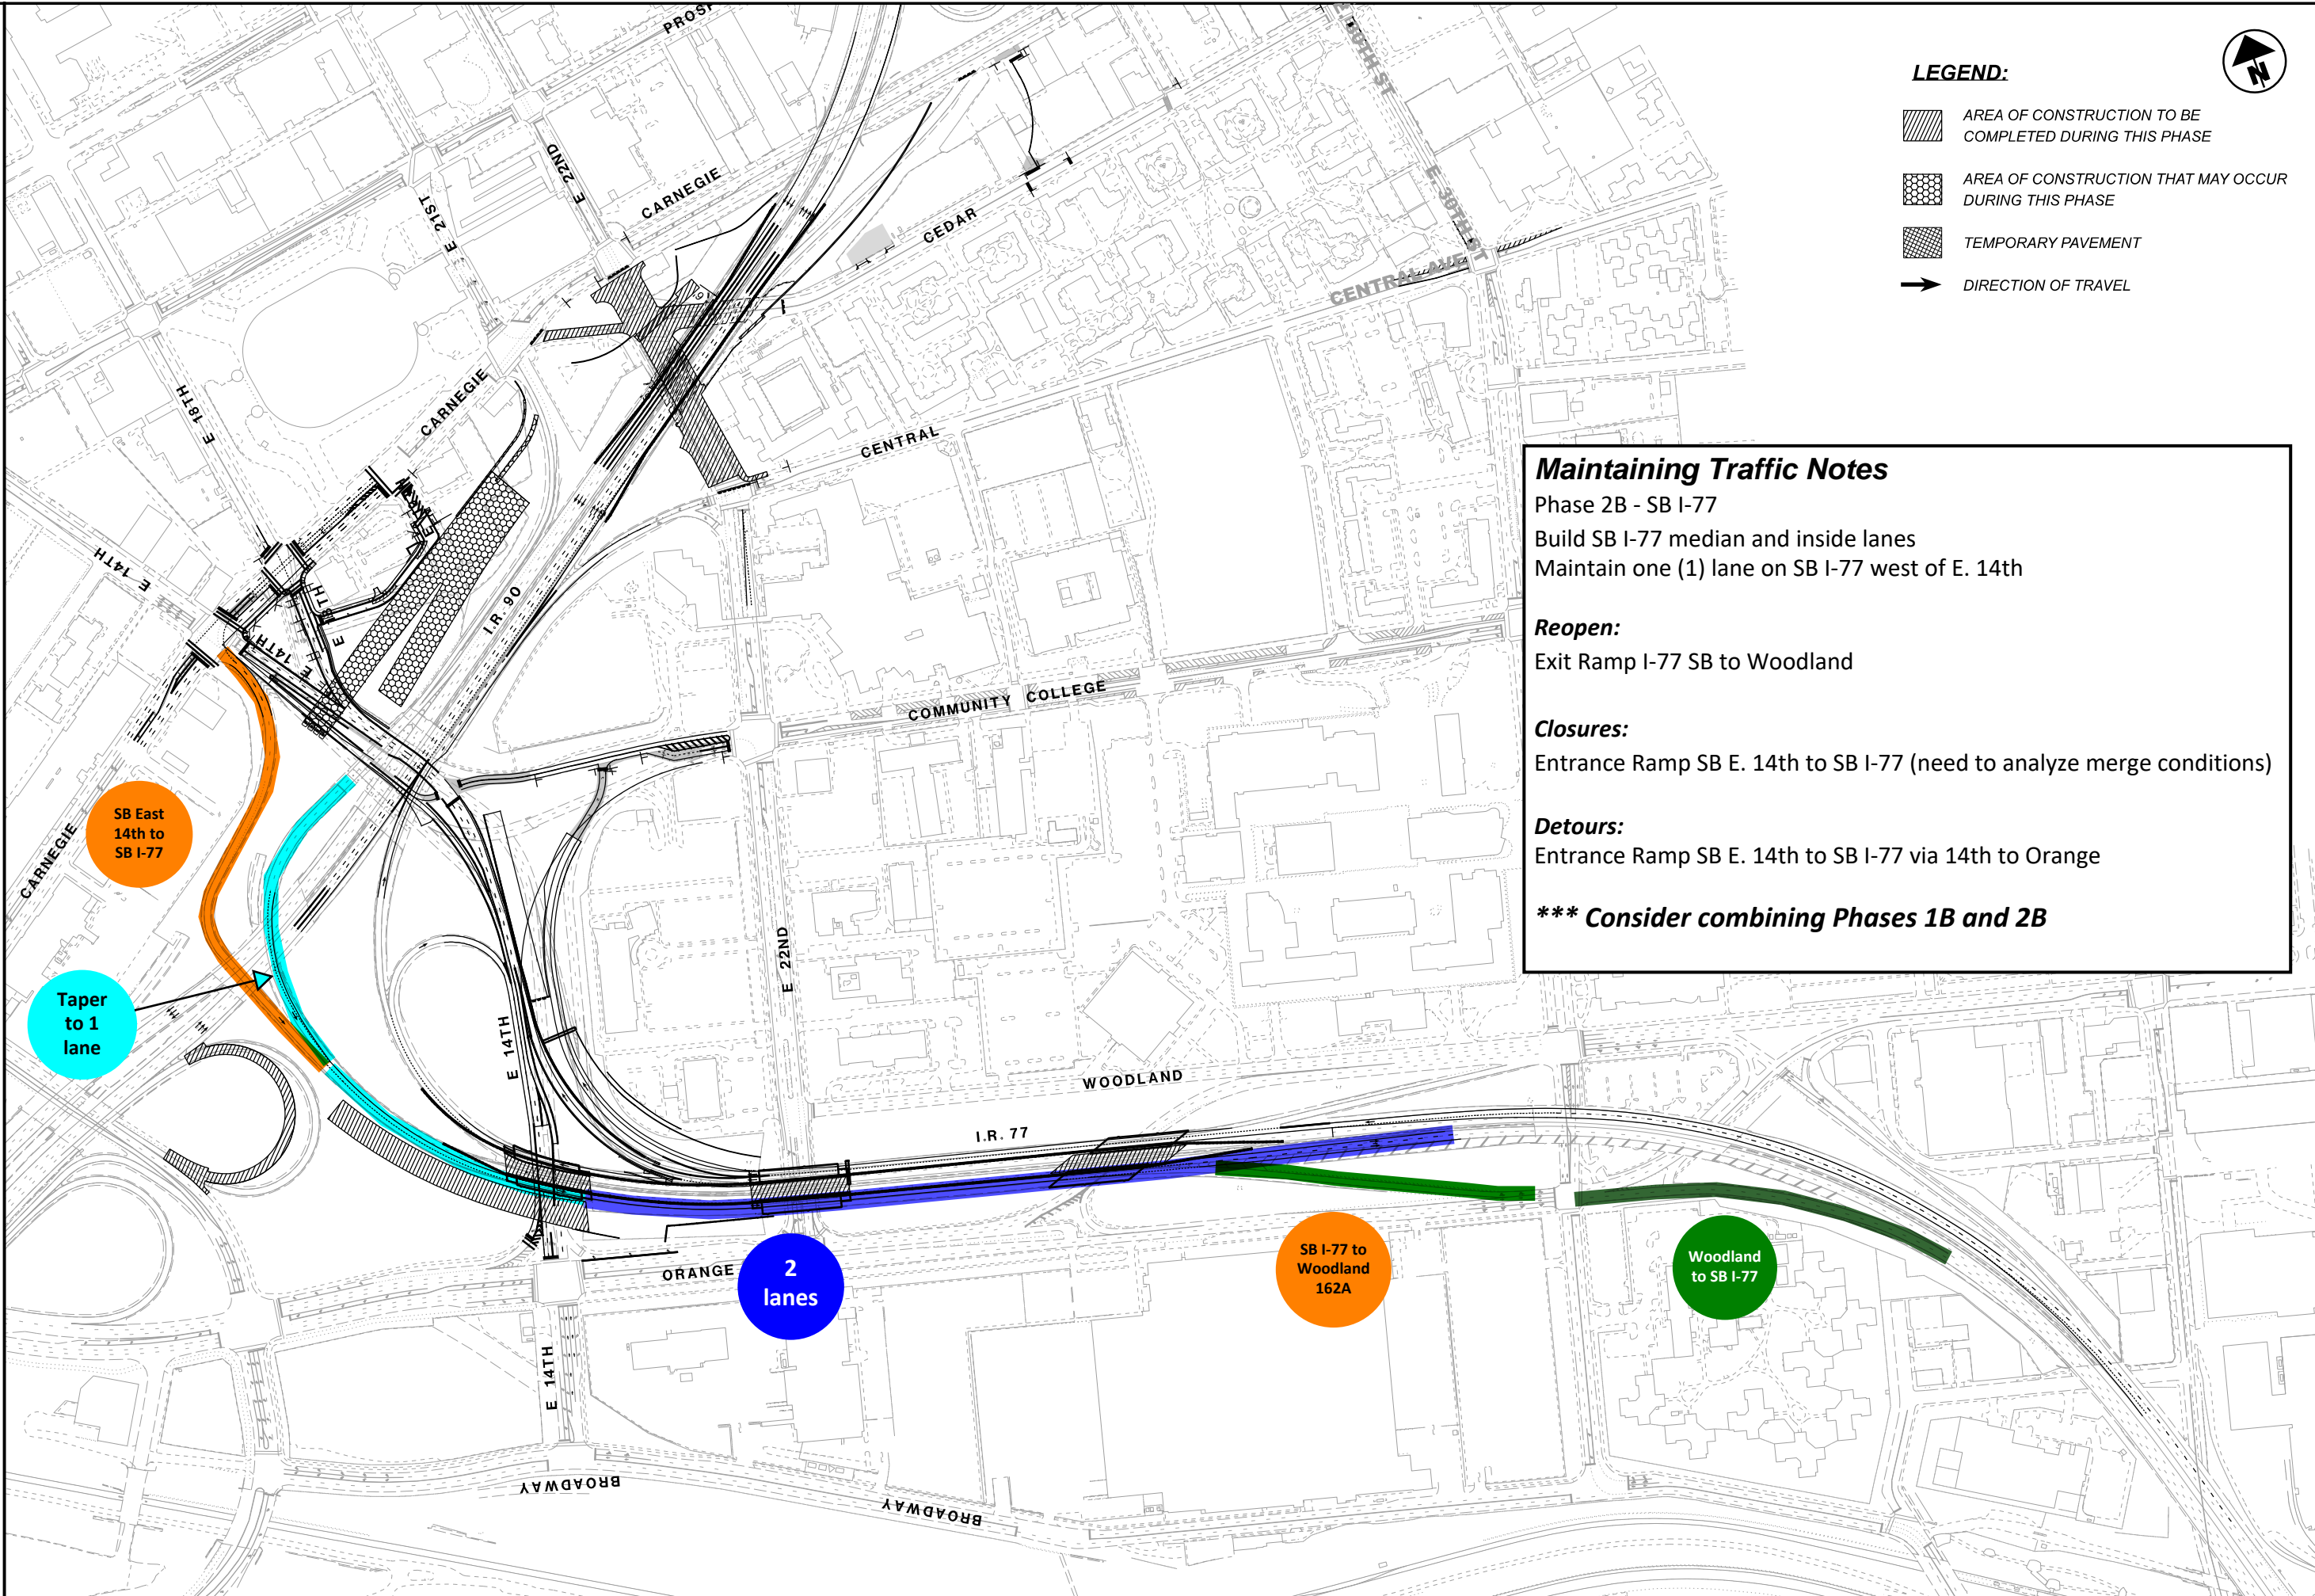

LEGEND:

- AREA OF CONSTRUCTION TO BE COMPLETED DURING THIS PHASE
- AREA OF CONSTRUCTION THAT MAY OCCUR DURING THIS PHASE
- TEMPORARY PAVEMENT
- DIRECTION OF TRAVEL



Maintaining Traffic Notes
 Phase 2B - SB I-77
 Build SB I-77 median and inside lanes
 Maintain one (1) lane on SB I-77 west of E. 14th

Reopen:
 Exit Ramp I-77 SB to Woodland

Closures:
 Entrance Ramp SB E. 14th to SB I-77 (need to analyze merge conditions)

Detours:
 Entrance Ramp SB E. 14th to SB I-77 via 14th to Orange

***** Consider combining Phases 1B and 2B**

MAINTENANCE OF TRAFFIC
 PHASE 2B ROLL PLOT

DESIGN AGENCY	Michael Baker INTERNATIONAL
DESIGNER	-
REVIEWER	-
PROJECT ID	82382
SHEET	TOTAL
2	2