


Cut Area (SF): 9	Cut Vol. (CY): 17
Fill Area (SF): 57	Fill Vol. (CY): 180
Seed Width (FT):	Seed Area (SY):

PGL 672.01
 STA. 306+50.00
 XGL 668.97

CROSS SECTIONS
 RAMP A1

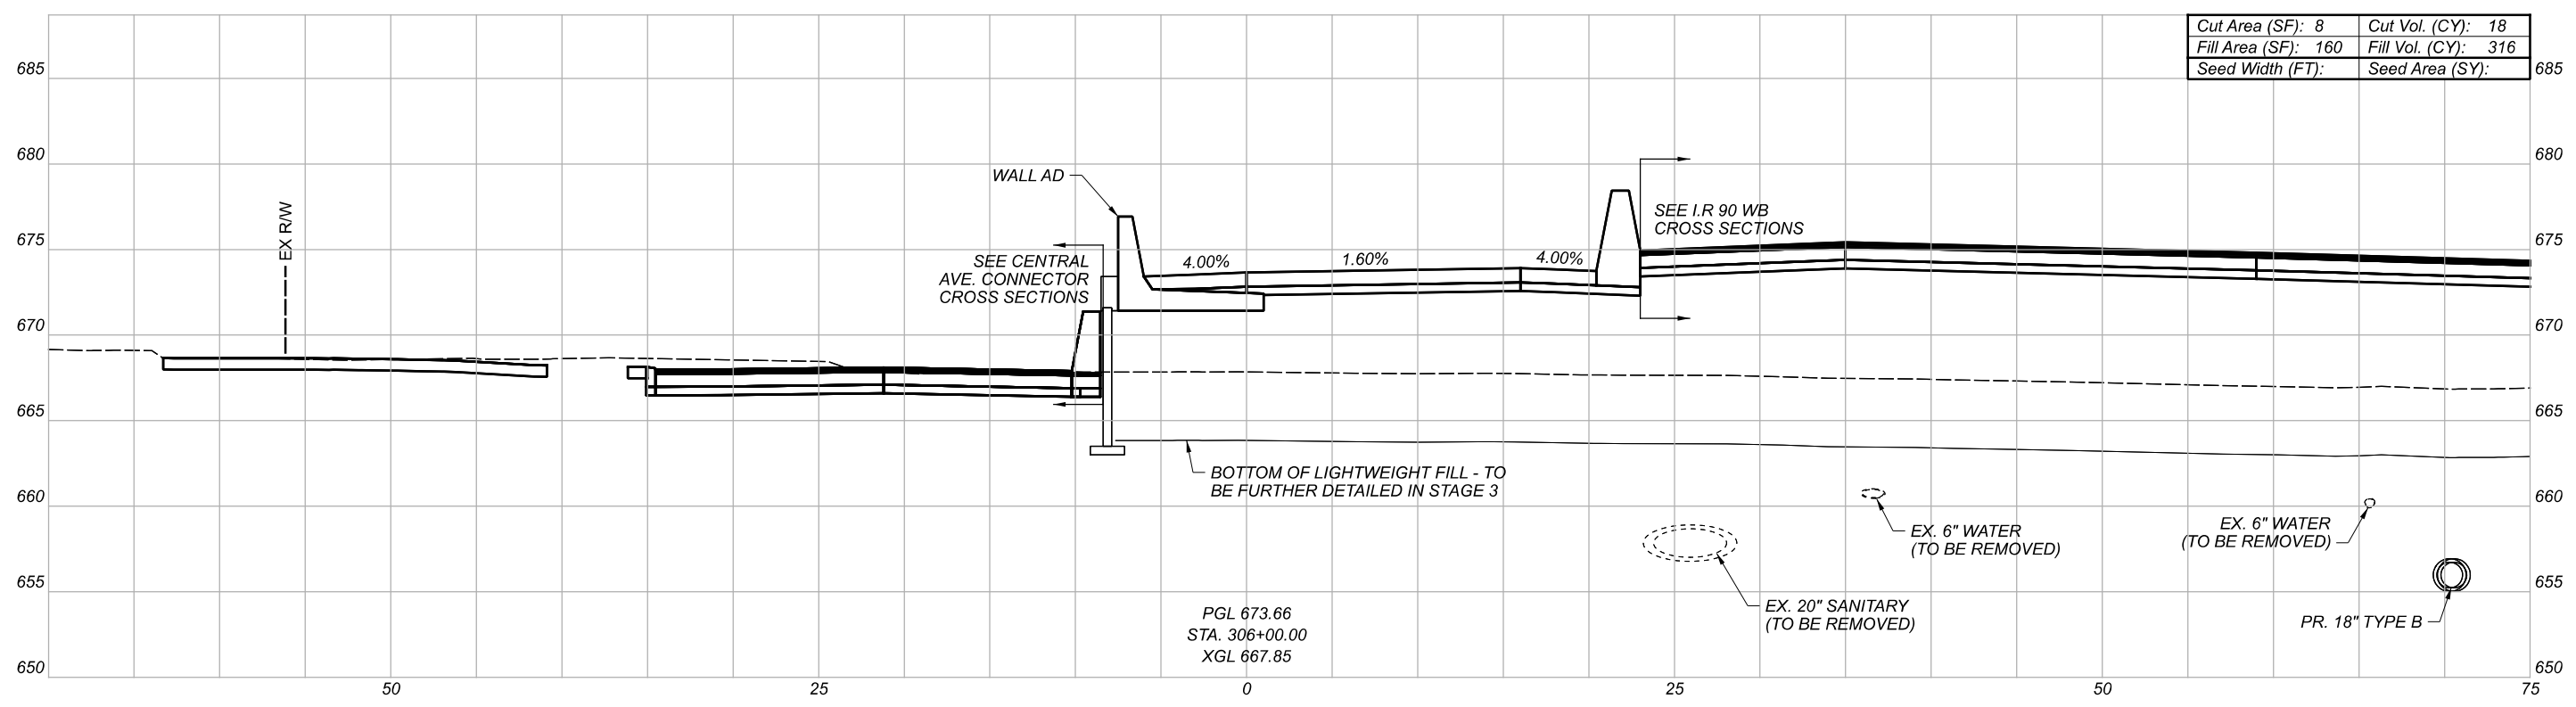

Cut Area (SF): 8	Cut Vol. (CY): 18
Fill Area (SF): 160	Fill Vol. (CY): 316
Seed Width (FT):	Seed Area (SY):

PGL 673.66
 STA. 306+00.00
 XGL 667.85

EX. 20" SANITARY (TO BE REMOVED)
 EX. 6" WATER (TO BE REMOVED)
 EX. 6" WATER (TO BE REMOVED)
 PR. 18" TYPE B

DESIGN AGENCY



DESIGNER

REVIEWER

PROJECT ID

82382

Sheet Totals			SHEET	TOTAL
Seeding	Cut	Fill		
.	.	.	619	2338