

CROSS SECTIONS
 CARNEGIE AVE.

DESIGN AGENCY

Michael Baker
 INTERNATIONAL


DESIGNER

REVIEWER


PROJECT ID

82382


Sheet Totals			SHEET	TOTAL
Seeding	Cut	Fill		
.	.	.	740	2339

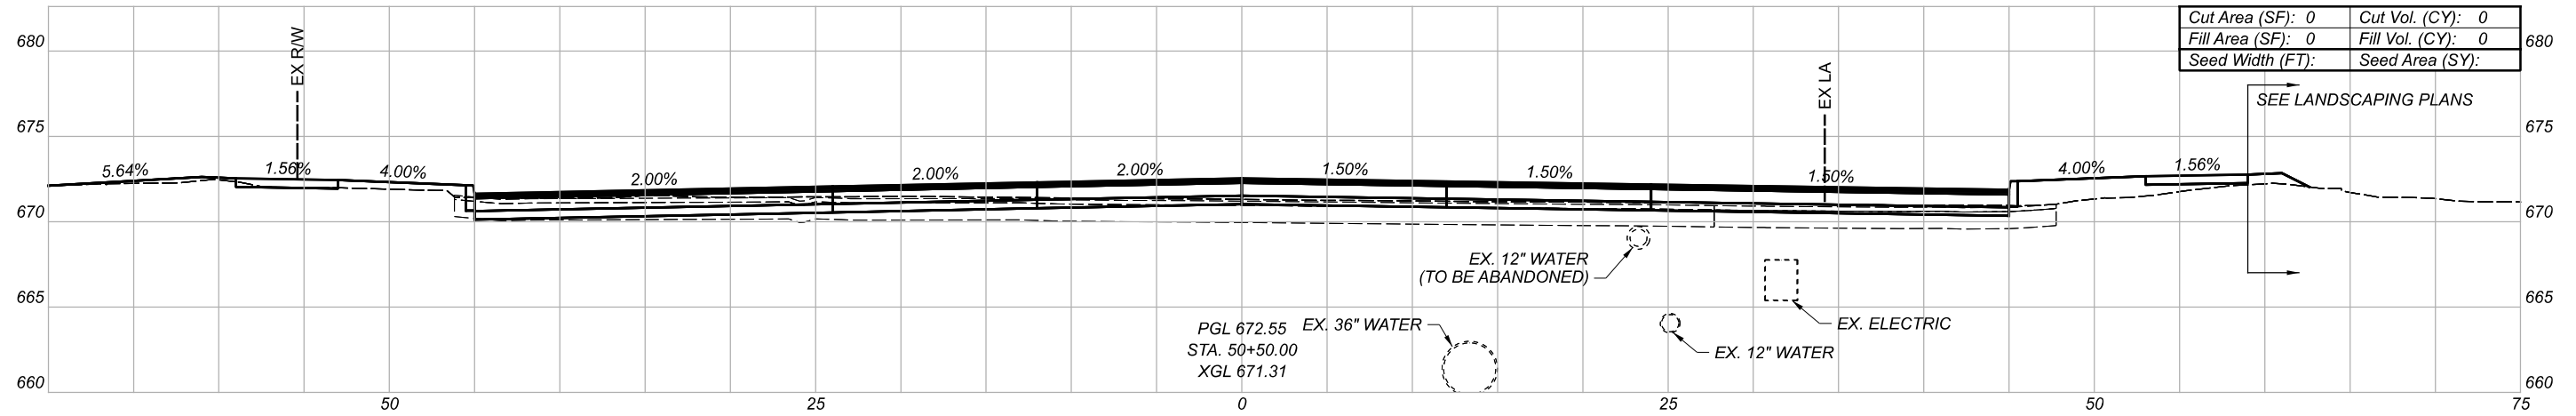

Cut Area (SF):	0	Cut Vol. (CY):	0
Fill Area (SF):	0	Fill Vol. (CY):	0
Seed Width (FT):		Seed Area (SY):	

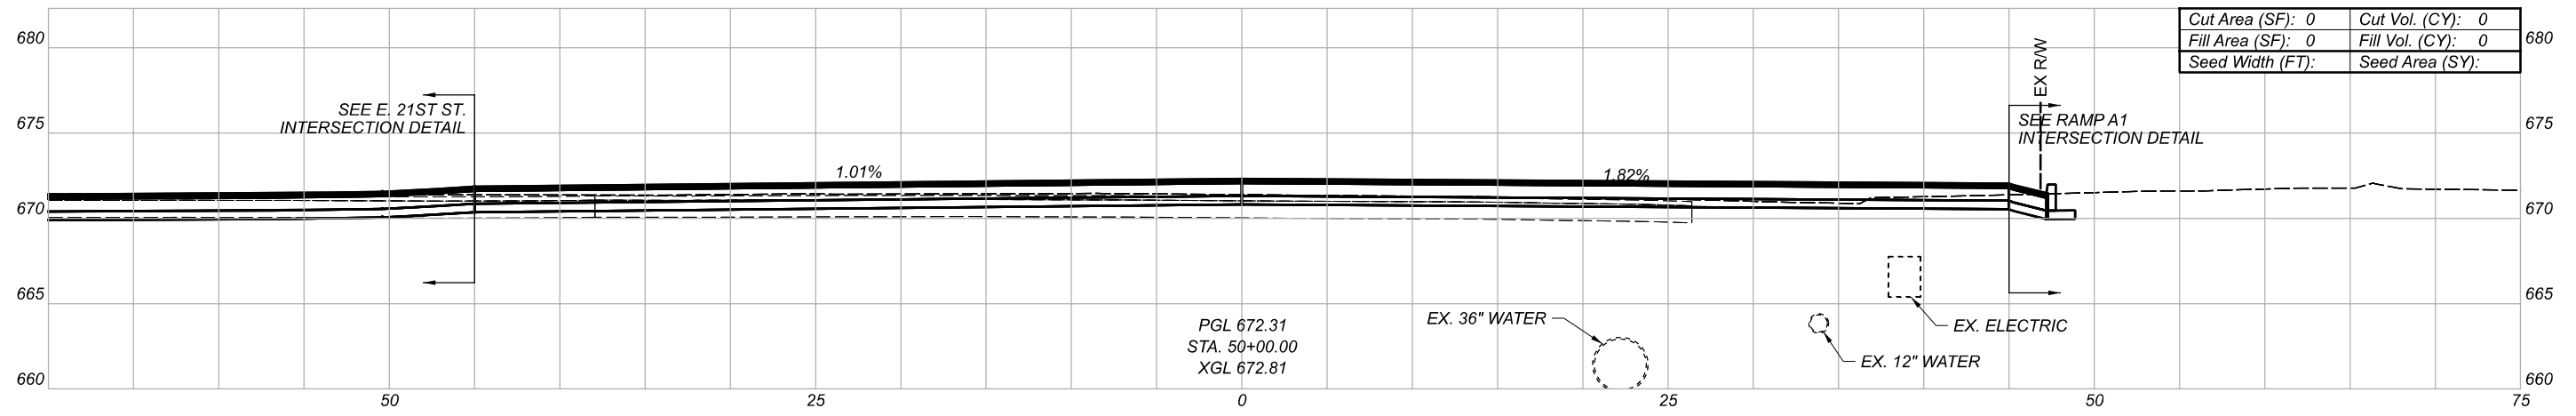

Cut Area (SF):	0	Cut Vol. (CY):	0
Fill Area (SF):	0	Fill Vol. (CY):	0
Seed Width (FT):		Seed Area (SY):	

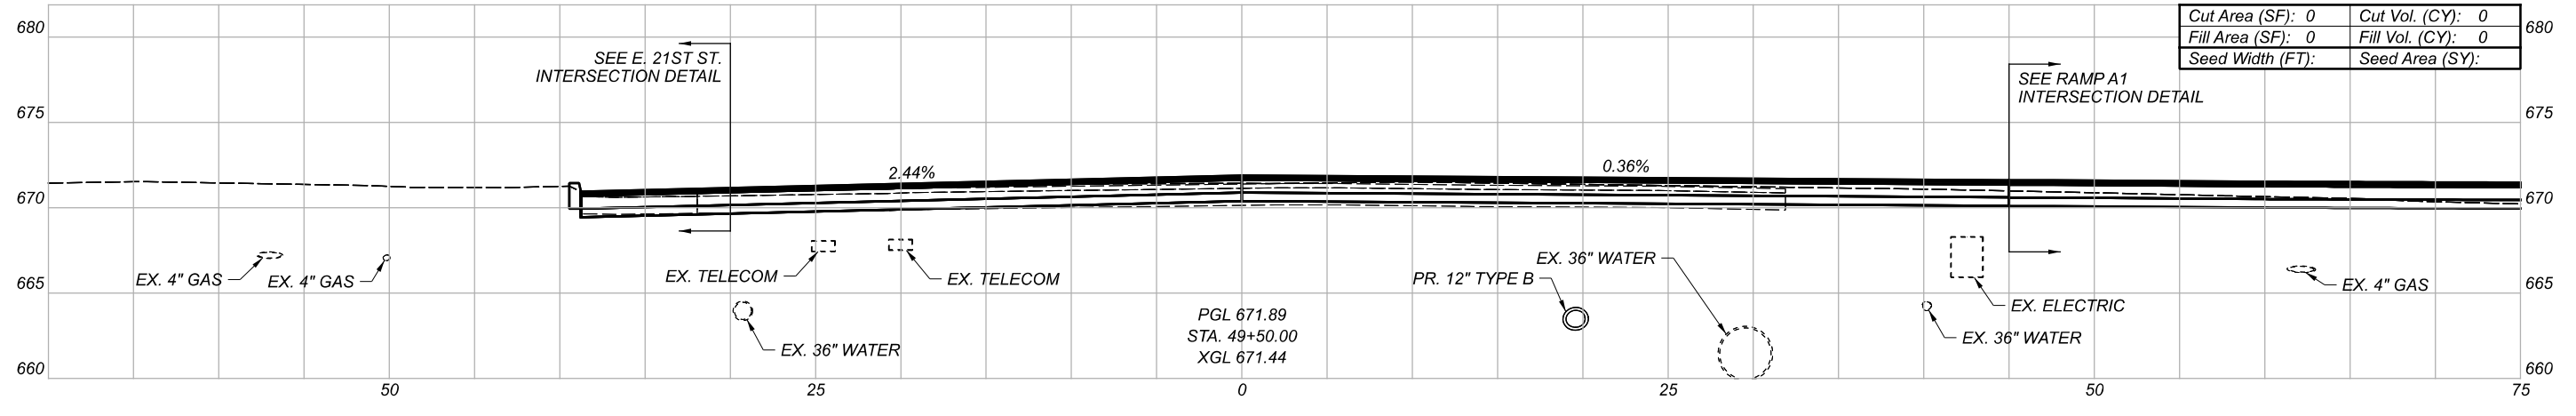

Cut Area (SF):	0	Cut Vol. (CY):	0
Fill Area (SF):	0	Fill Vol. (CY):	0
Seed Width (FT):		Seed Area (SY):	

CROSS SECTIONS
CARNEGIE AVE.

DESIGN AGENCY

Michael Baker
INTERNATIONAL




DESIGNER

REVIEWER

PROJECT ID

82382

Sheet Totals			SHEET	TOTAL
Seeding	Cut	Fill		
.	.	.	741	2339

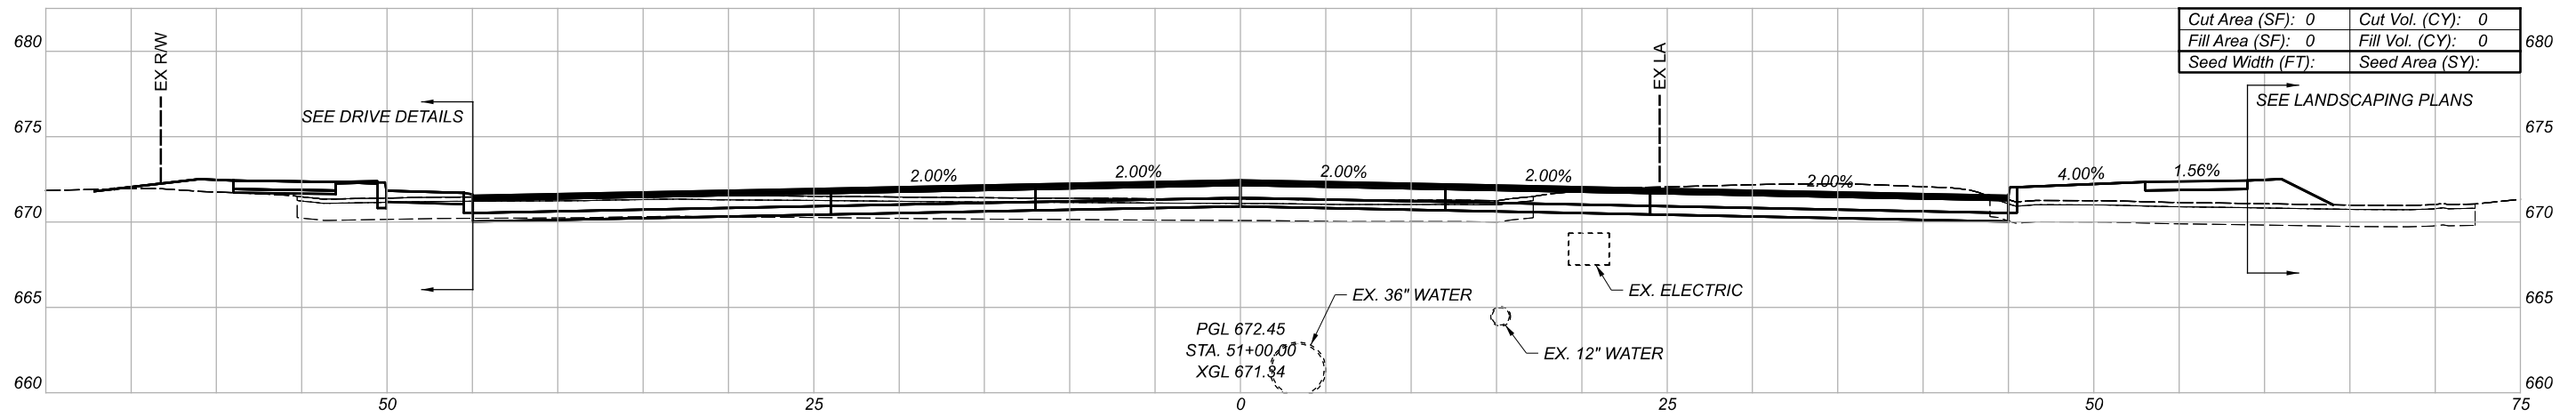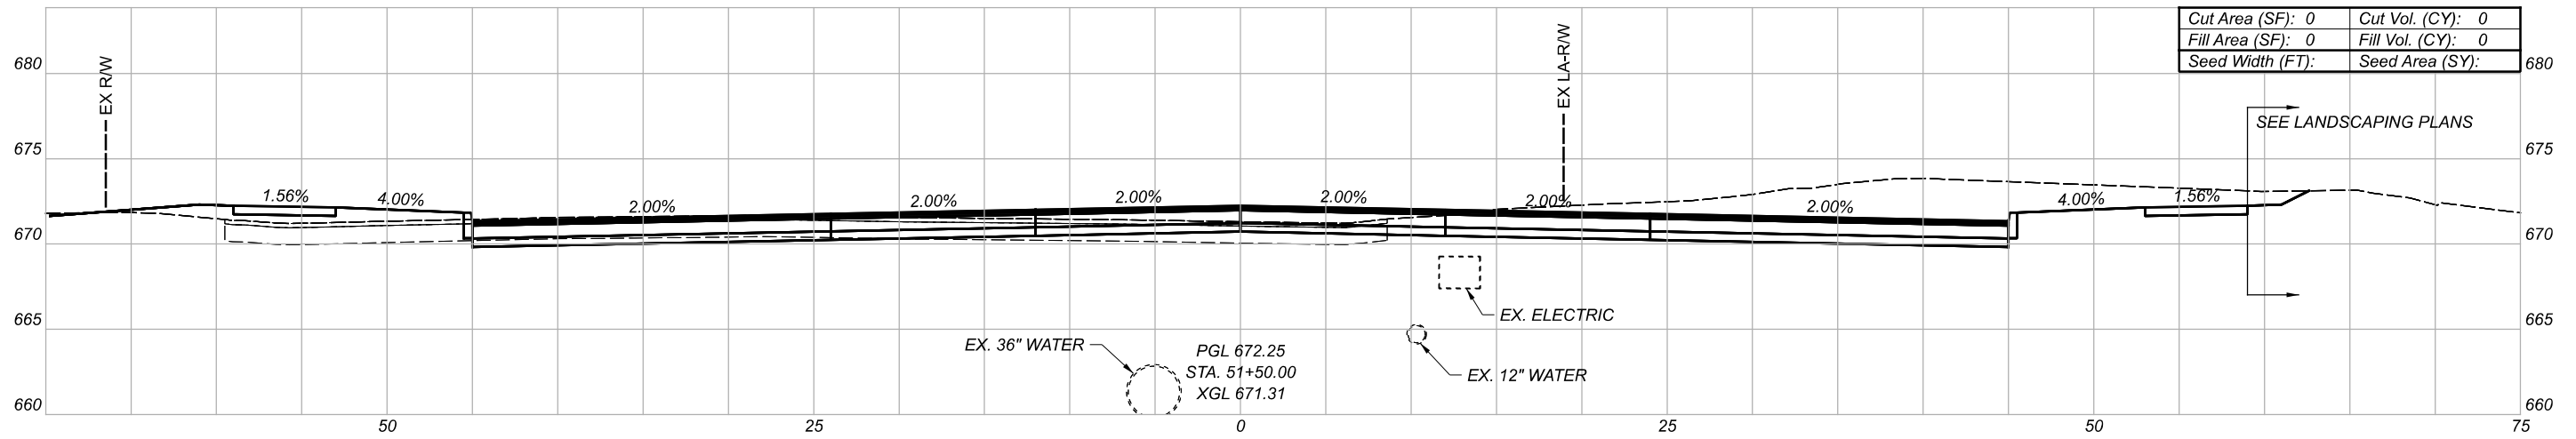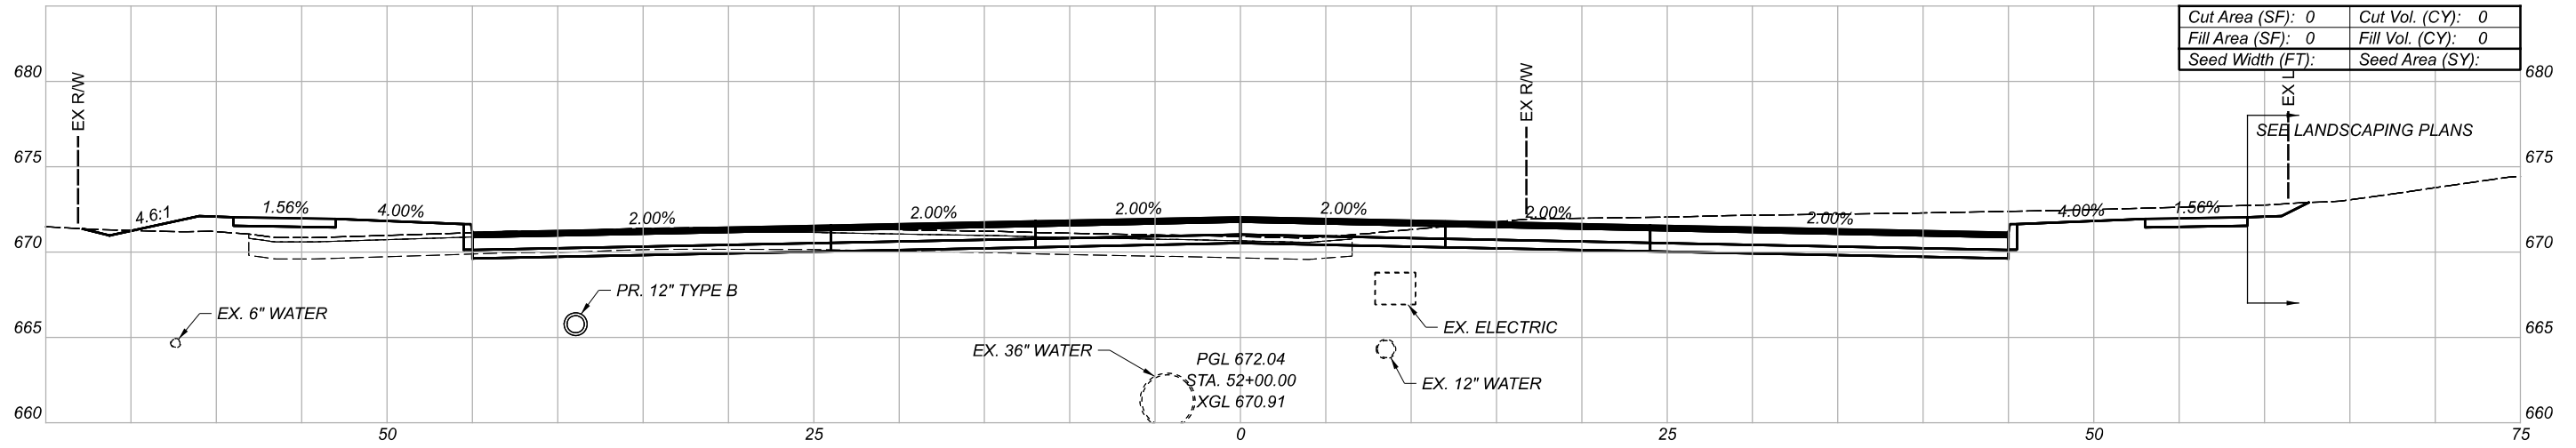

CROSS SECTIONS
 CARNEGIE AVE.

DESIGN AGENCY

Michael Baker
 INTERNATIONAL


DESIGNER

REVIEWER


PROJECT ID

82382


Sheet Totals			SHEET	TOTAL
Seeding	Cut	Fill		
.	.	.	742	2339

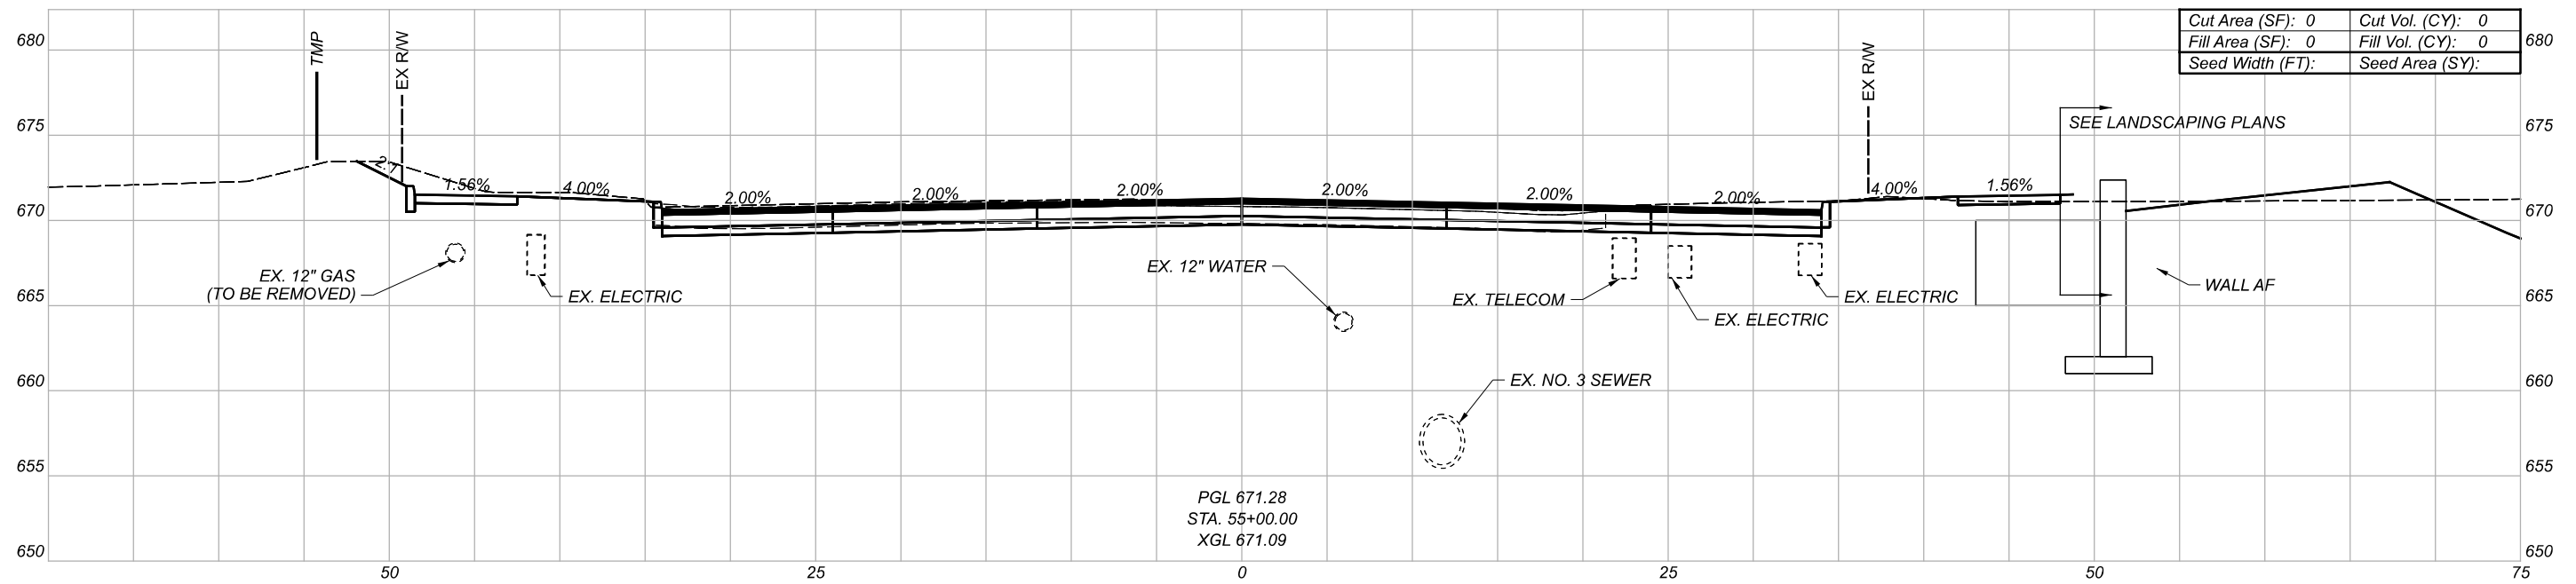

Cut Area (SF):	0	Cut Vol. (CY):	0
Fill Area (SF):	0	Fill Vol. (CY):	0
Seed Width (FT):		Seed Area (SY):	

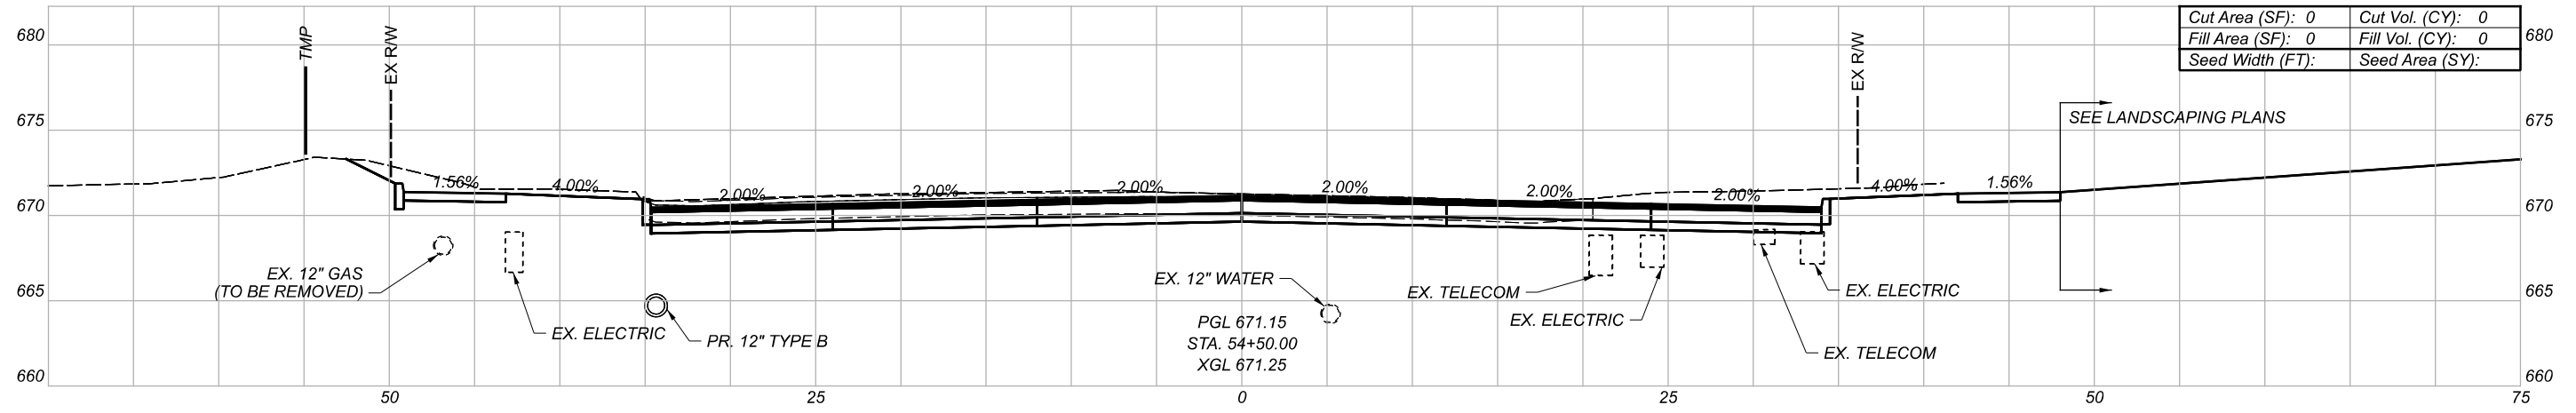

Cut Area (SF):	0	Cut Vol. (CY):	0
Fill Area (SF):	0	Fill Vol. (CY):	0
Seed Width (FT):		Seed Area (SY):	

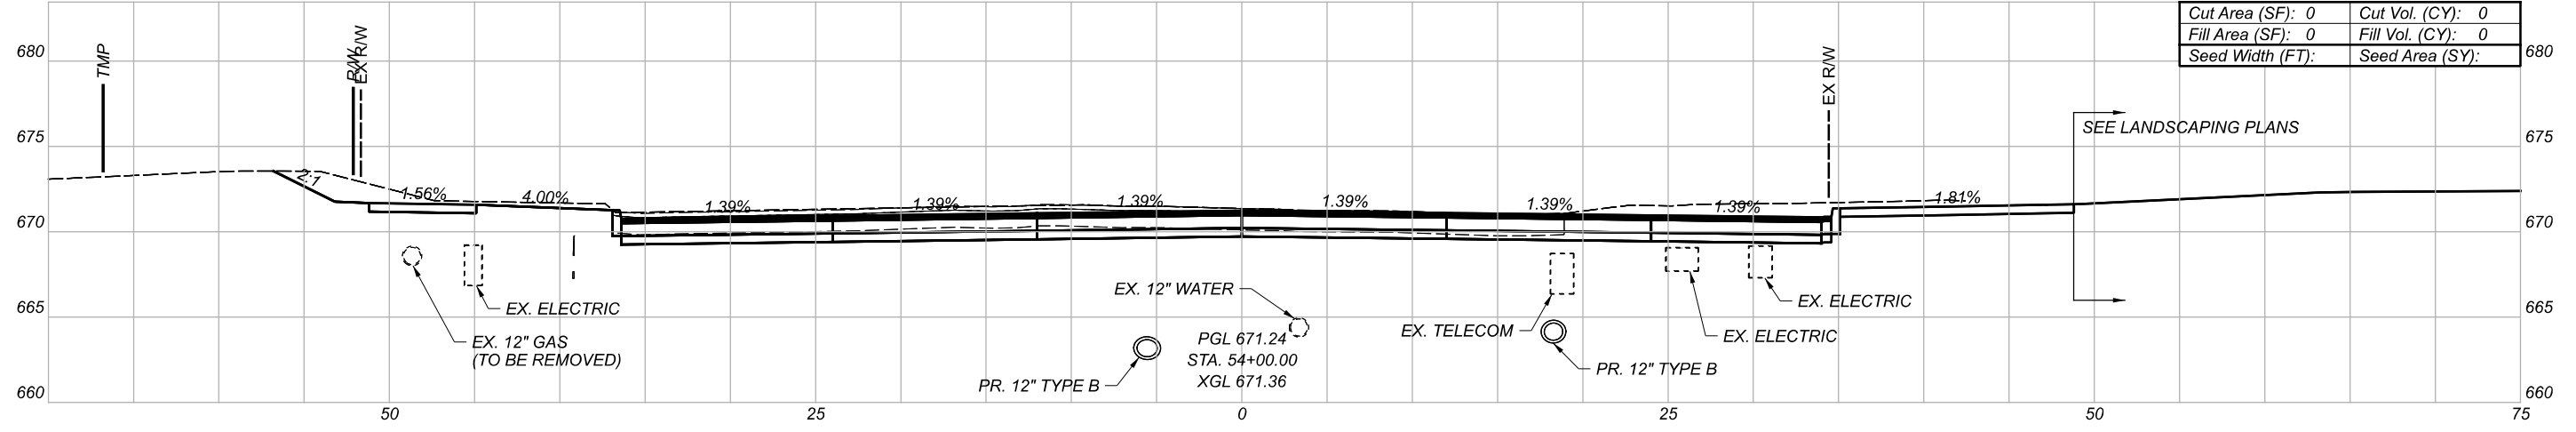


Cut Area (SF):	0	Cut Vol. (CY):	0
Fill Area (SF):	0	Fill Vol. (CY):	0
Seed Width (FT):		Seed Area (SY):	

CROSS SECTIONS
 CARNEGIE AVE.


DESIGN AGENCY	
Michael Baker INTERNATIONAL	
DESIGNER	--
REVIEWER	--
PROJECT ID	82382

Sheet Totals		
Seeding	Cut	Fill
.	.	.
SHEET	TOTAL	
744	2339	

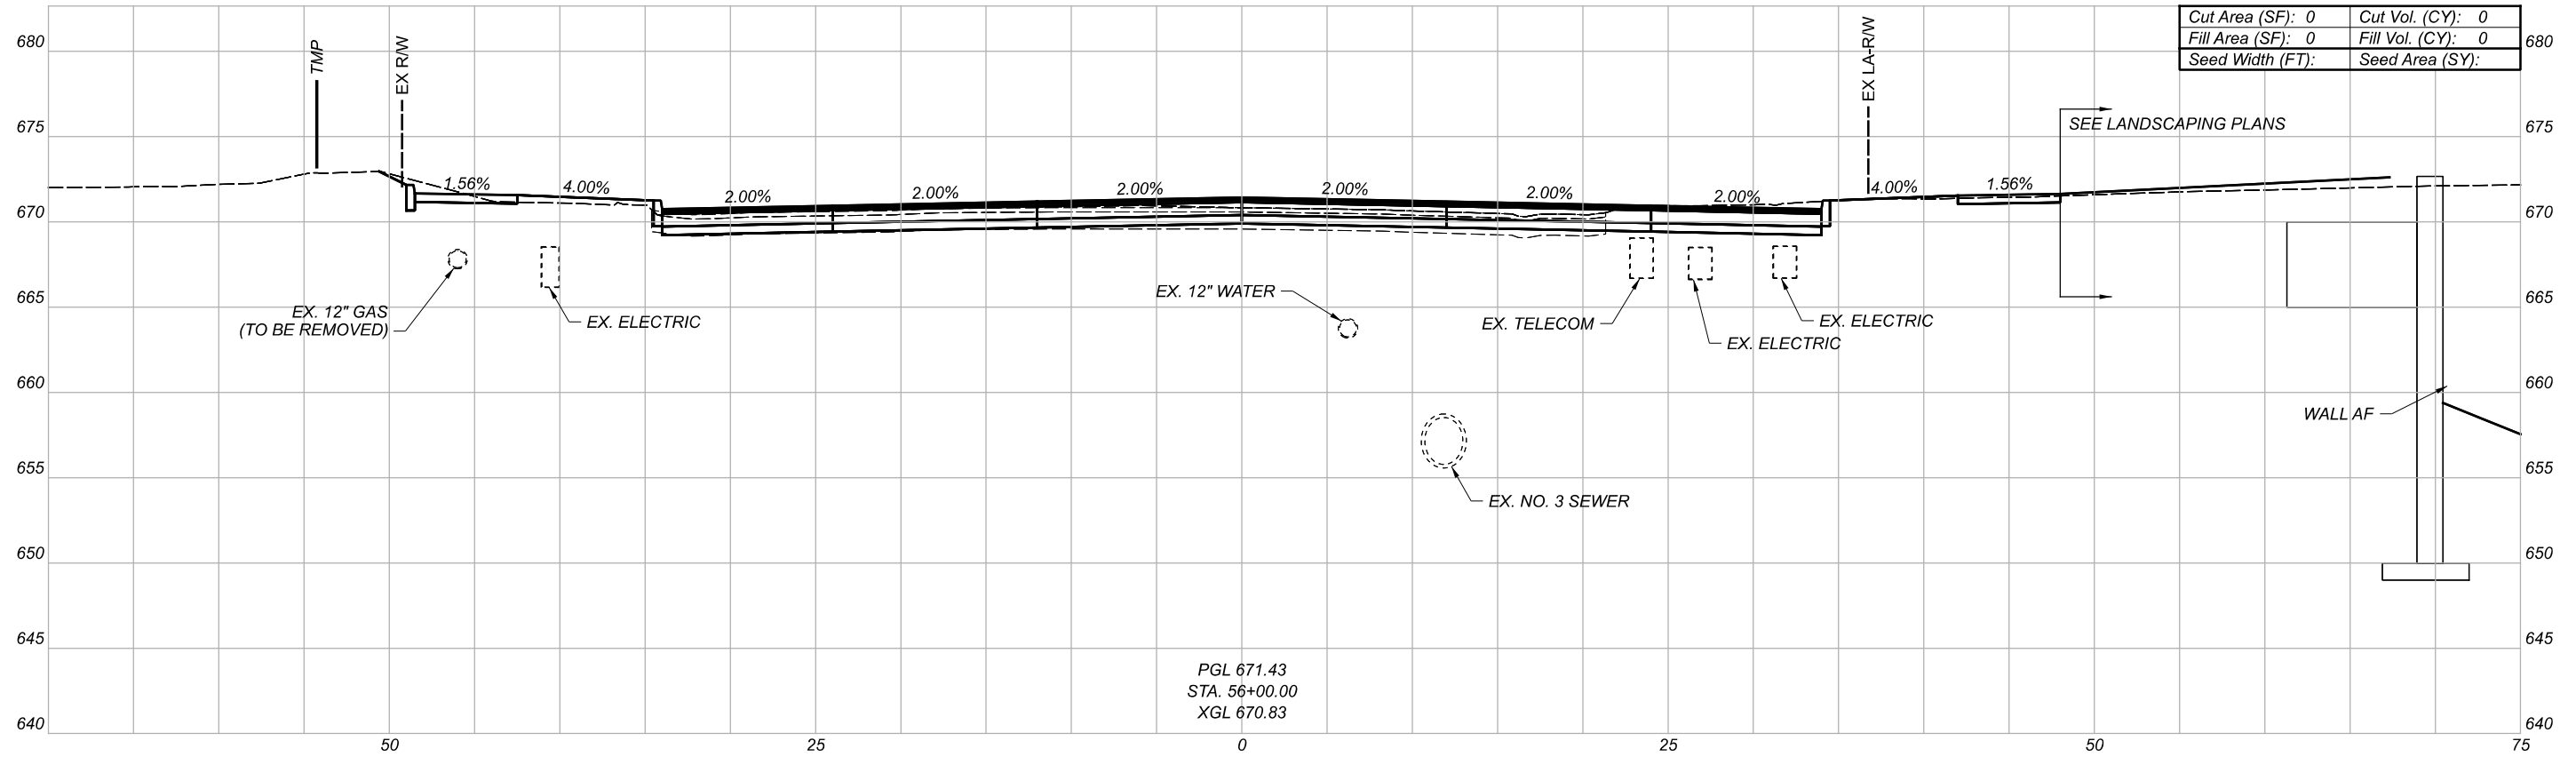

PGL 671.43
 STA. 56+00.00
 XGL 670.83

Cut Area (SF):	0	Cut Vol. (CY):	0
Fill Area (SF):	0	Fill Vol. (CY):	0
Seed Width (FT):		Seed Area (SY):	

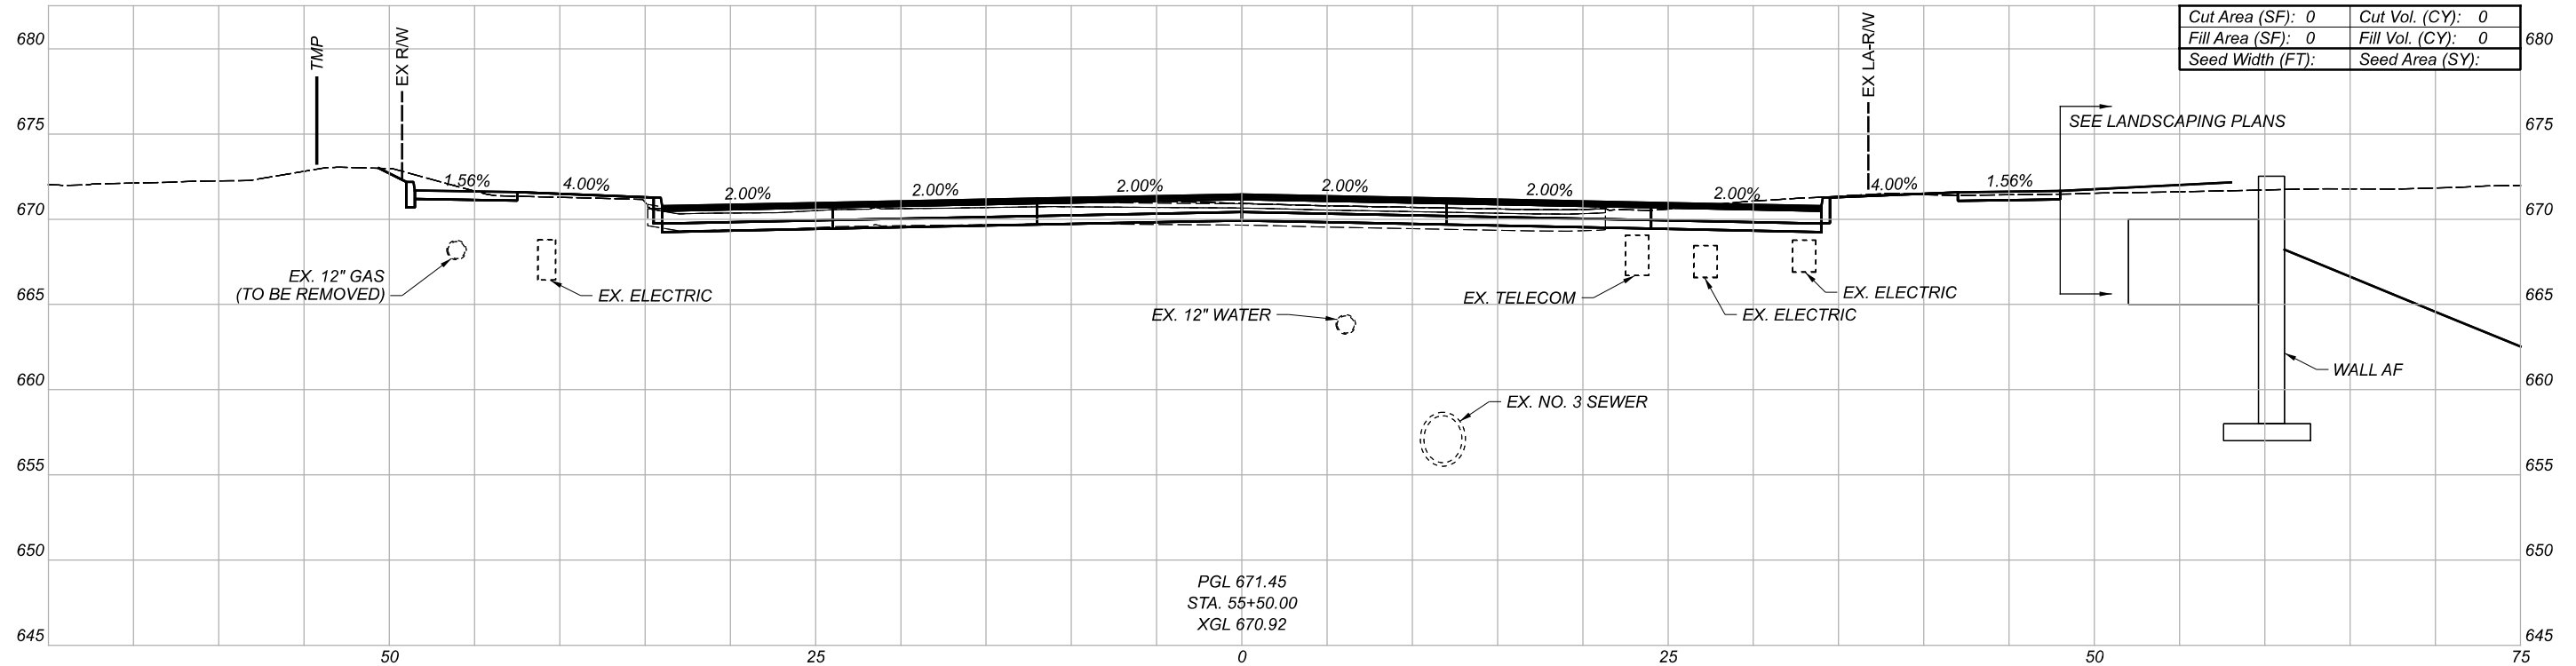


PGL 671.45
 STA. 55+50.00
 XGL 670.92

Cut Area (SF):	0	Cut Vol. (CY):	0
Fill Area (SF):	0	Fill Vol. (CY):	0
Seed Width (FT):		Seed Area (SY):	


CROSS SECTIONS
 CARNEGIE AVE.

DESIGN AGENCY	
DESIGNER	Michael Baker INTERNATIONAL
REVIEWER	
PROJECT ID	82382

Sheet Totals		
Seeding	Cut	Fill
745	2339	

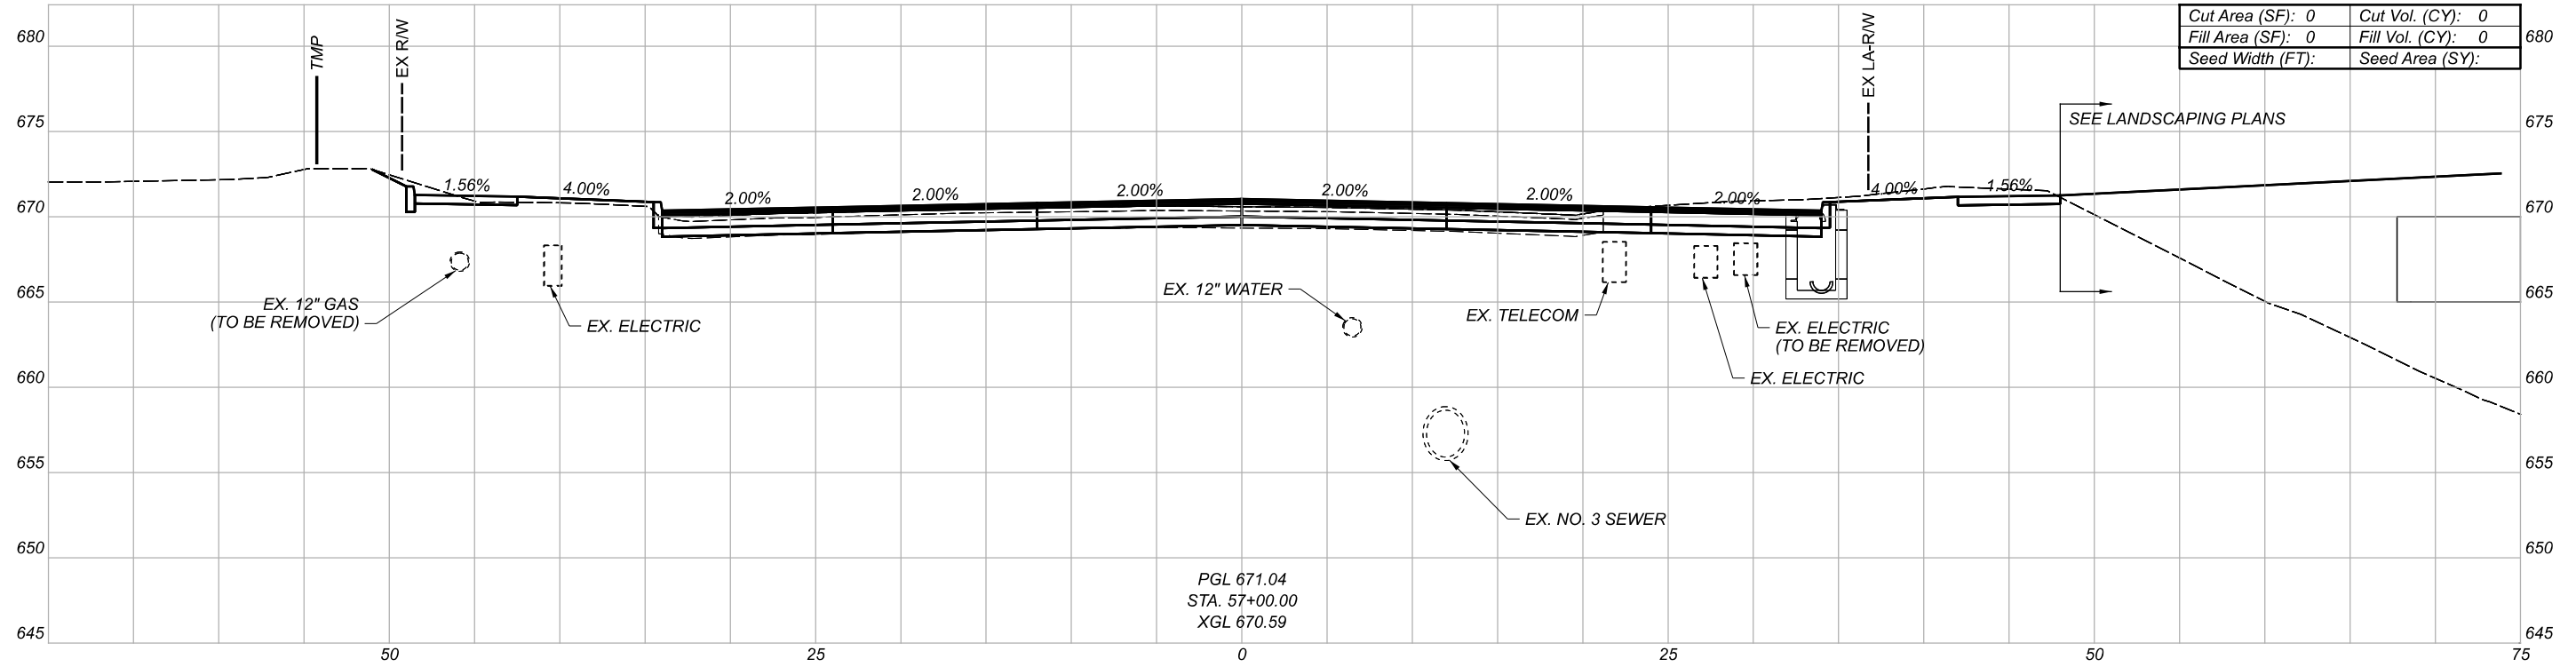

Cut Area (SF):	0	Cut Vol. (CY):	0
Fill Area (SF):	0	Fill Vol. (CY):	0
Seed Width (FT):		Seed Area (SY):	

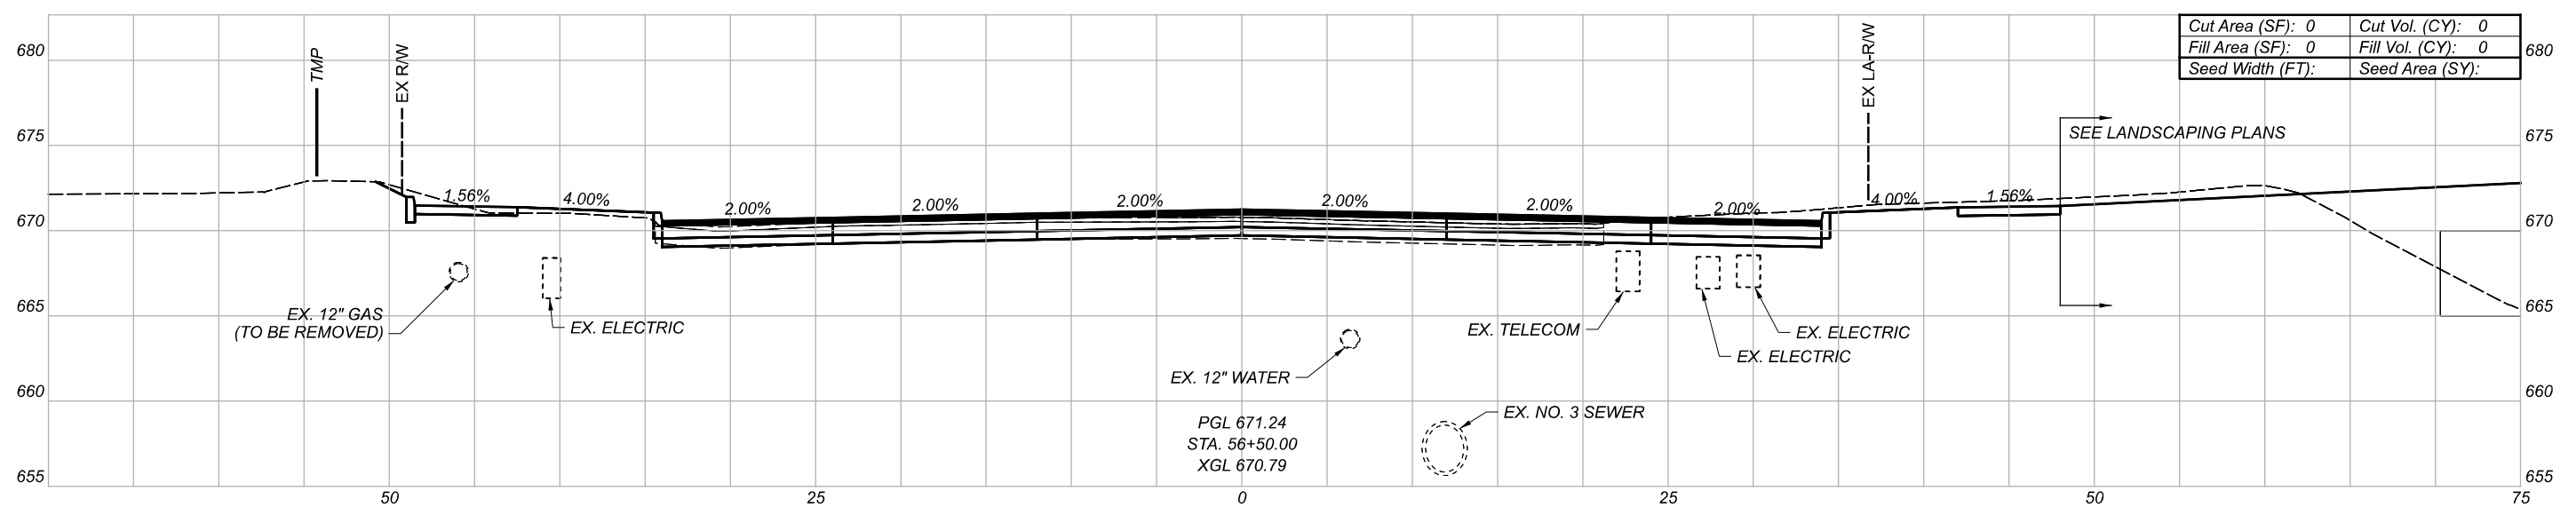


Cut Area (SF):	0	Cut Vol. (CY):	0
Fill Area (SF):	0	Fill Vol. (CY):	0
Seed Width (FT):		Seed Area (SY):	

CROSS SECTIONS
 CARNEGIE AVE.

DESIGN AGENCY	
Michael Baker INTERNATIONAL	
DESIGNER	--
REVIEWER	--
PROJECT ID	82382

Sheet Totals		
Seeding	Cut	Fill
.	.	.
SHEET	TOTAL	
746	2339	

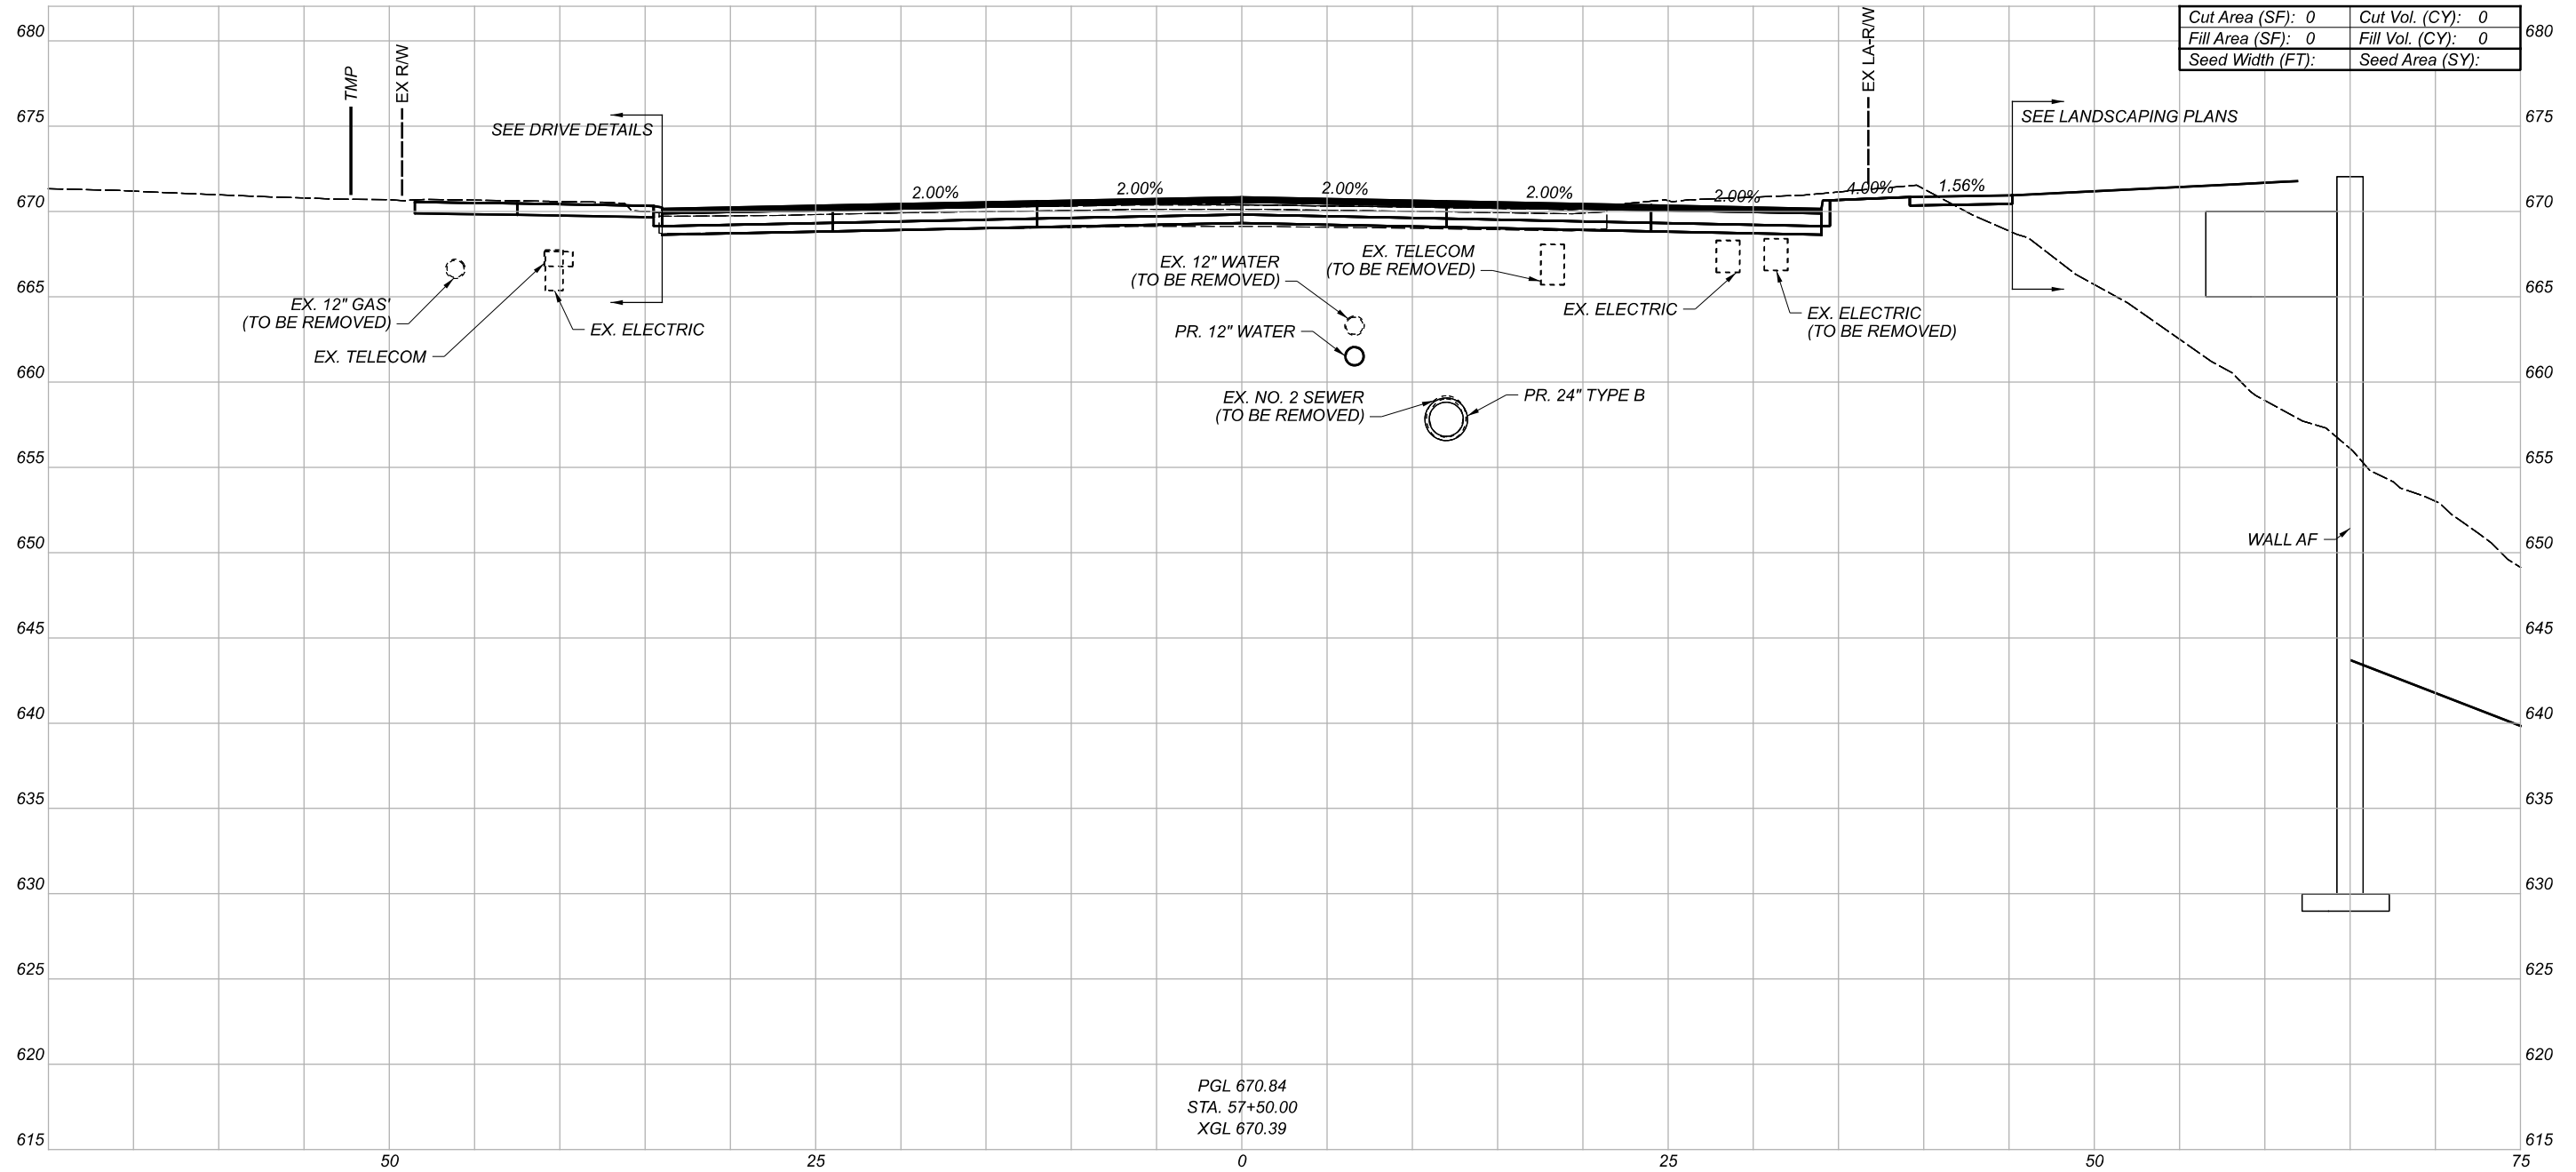


Cut Area (SF):	0	Cut Vol. (CY):	0
Fill Area (SF):	0	Fill Vol. (CY):	0
Seed Width (FT):		Seed Area (SY):	

PGL 670.84
 STA. 57+50.00
 XGL 670.39

CROSS SECTIONS
 CARNEGIE AVE.

DESIGN AGENCY	
Michael Baker INTERNATIONAL	
DESIGNER	--
REVIEWER	--
PROJECT ID	82382

Sheet Totals			SHEET	TOTAL
Seeding	Cut	Fill		
.	.	.	747	2339

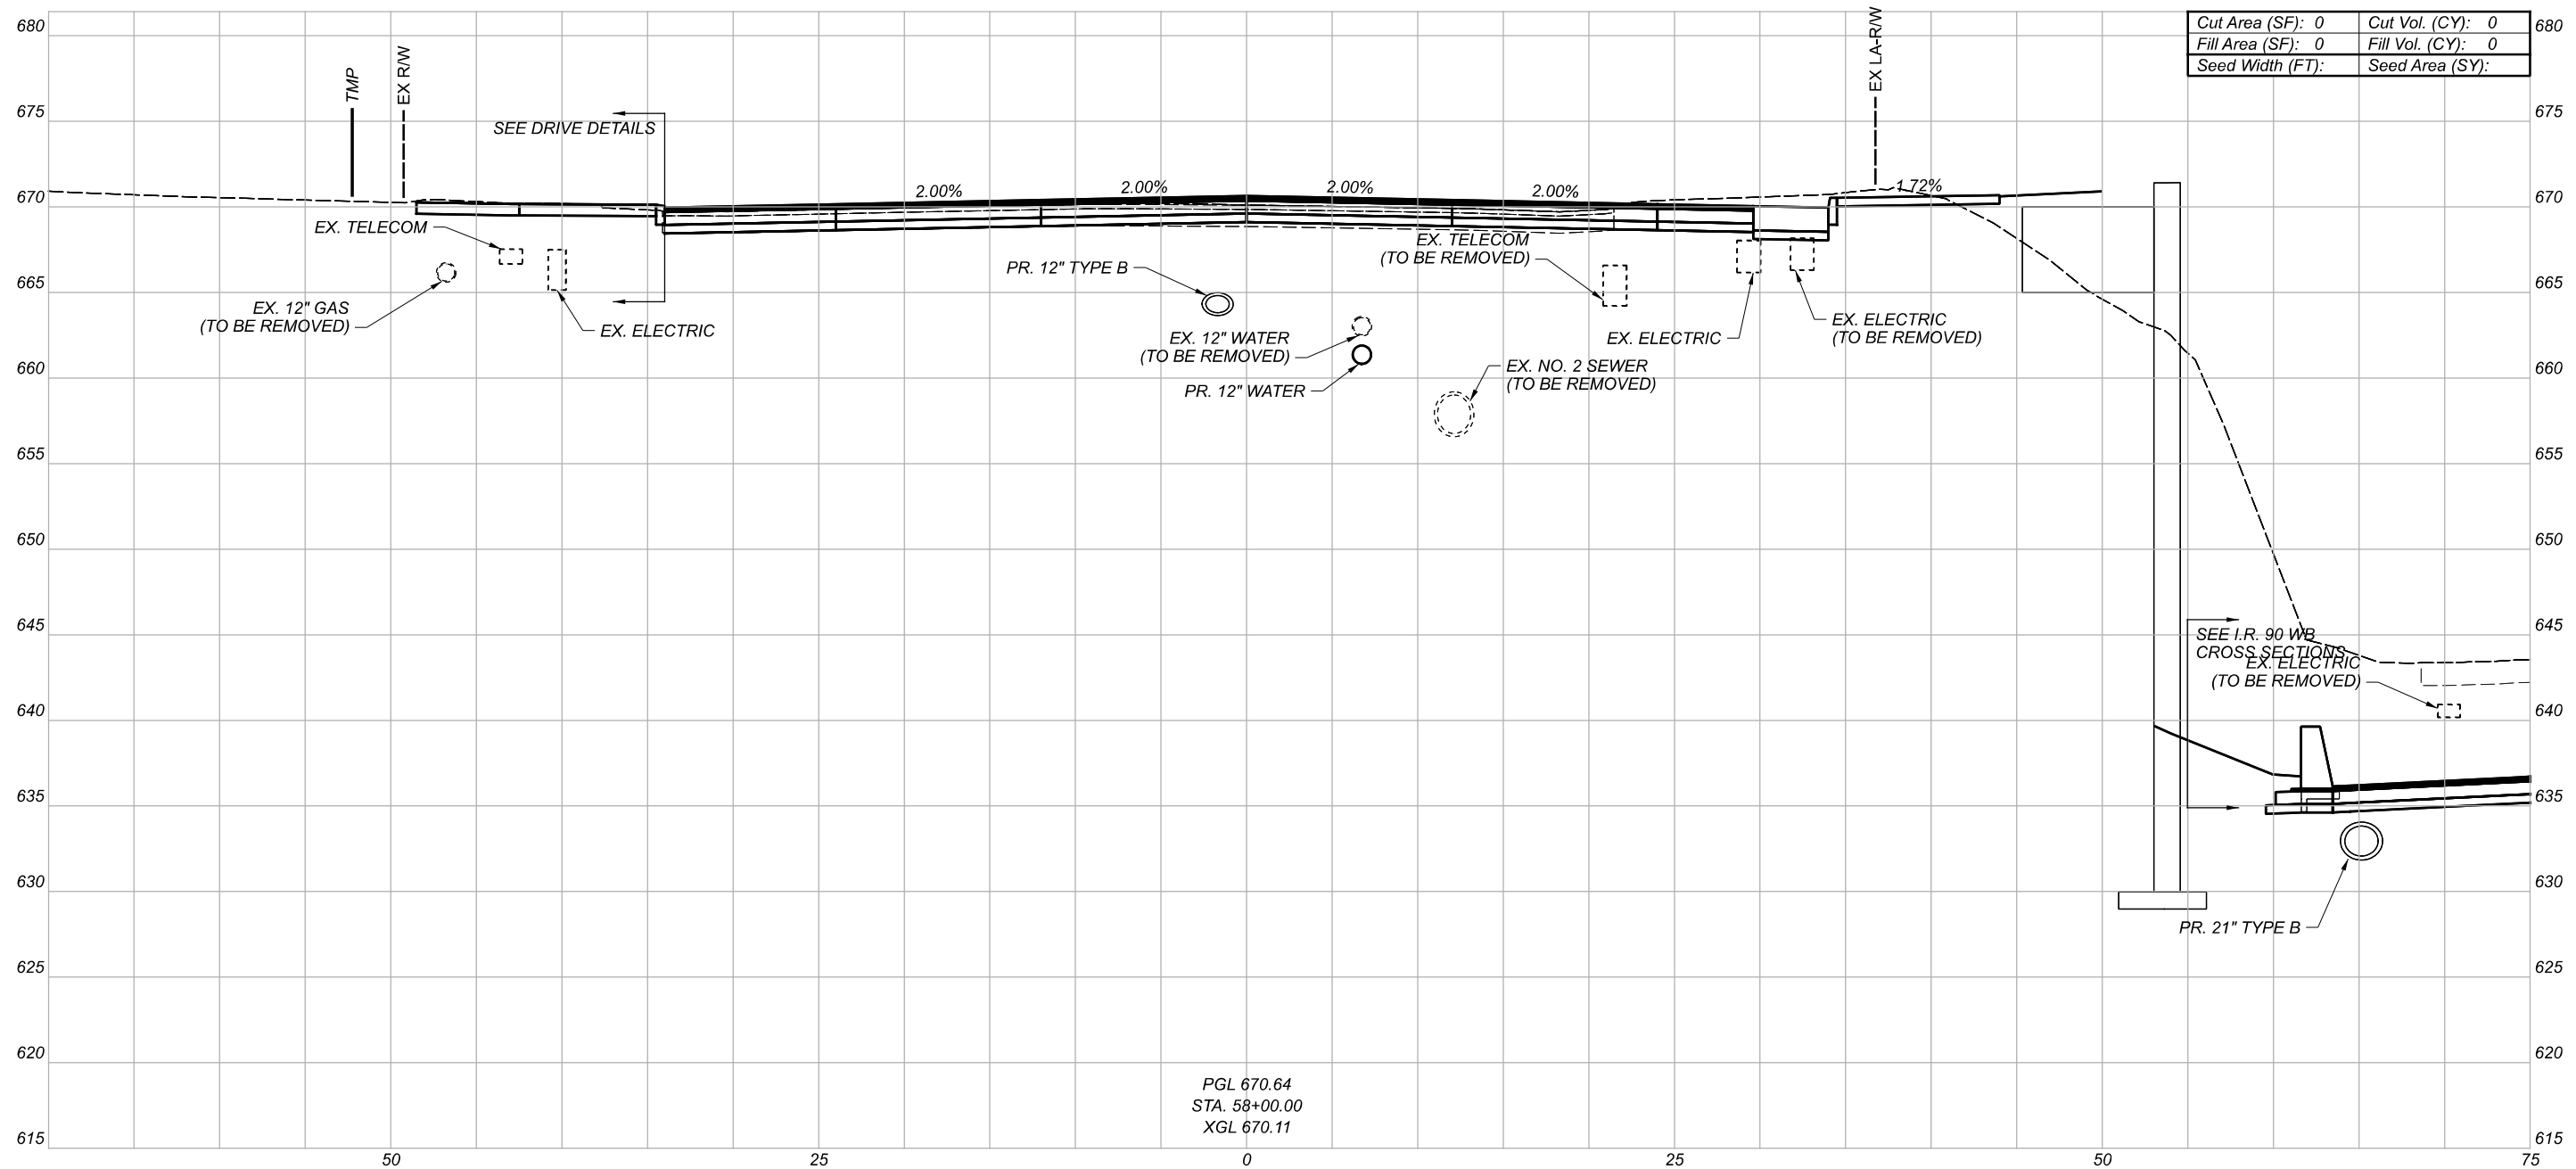

PGL 670.64
 STA. 58+00.00
 XGL 670.11


Cut Area (SF):	0	Cut Vol. (CY):	0
Fill Area (SF):	0	Fill Vol. (CY):	0
Seed Width (FT):		Seed Area (SY):	

Sheet Totals		
Seeding	Cut	Fill
.	.	.


SHEET	TOTAL
748	2339

CROSS SECTIONS
 CARNEGIE AVE.

DESIGN AGENCY	
Michael Baker INTERNATIONAL	
DESIGNER	--
REVIEWER	--
PROJECT ID	82382

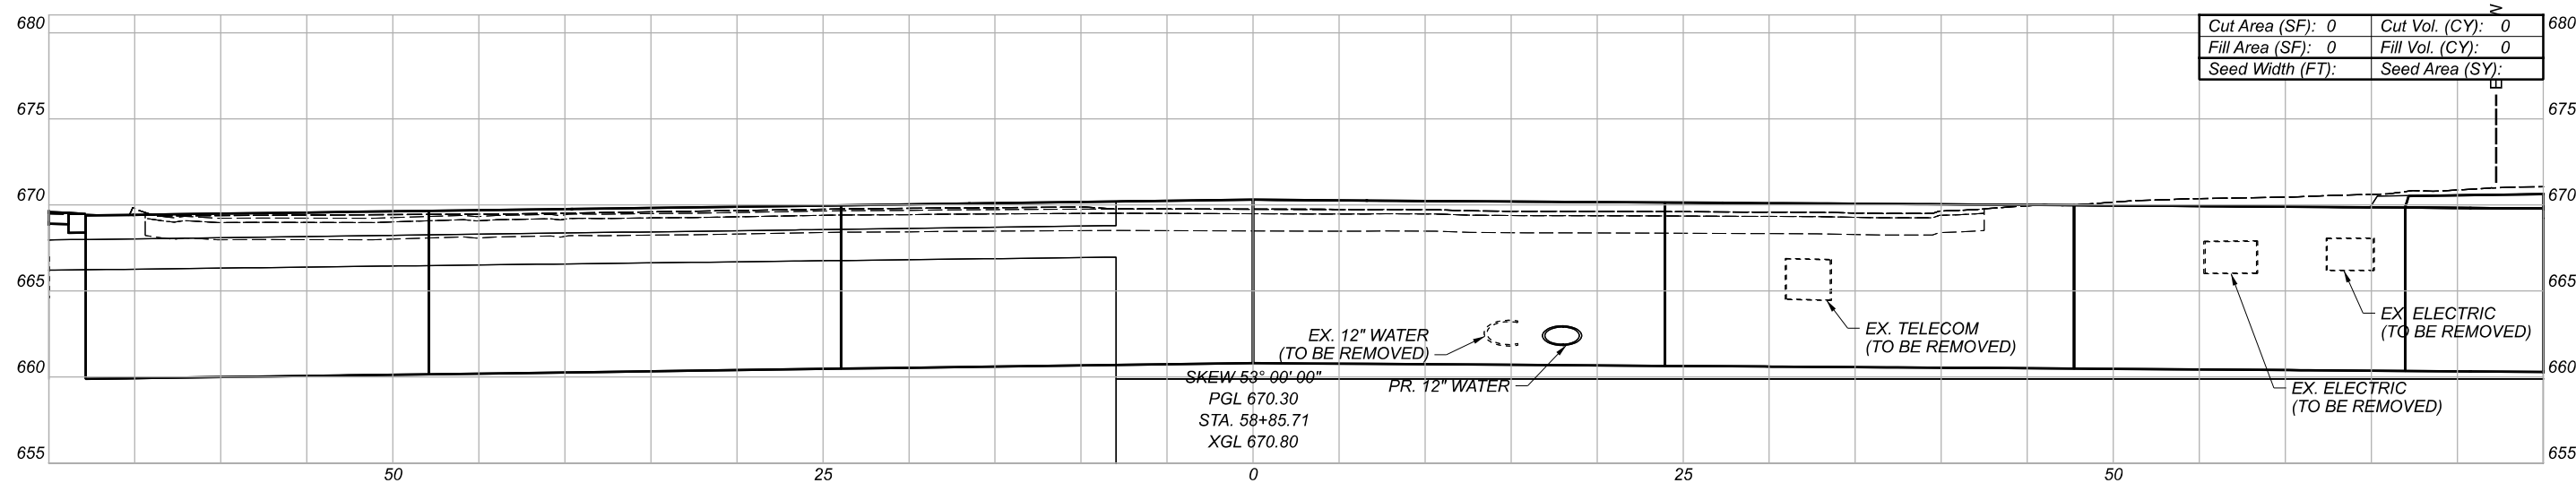

Cut Area (SF):	0	Cut Vol. (CY):	0
Fill Area (SF):	0	Fill Vol. (CY):	0
Seed Width (FT):		Seed Area (SY):	

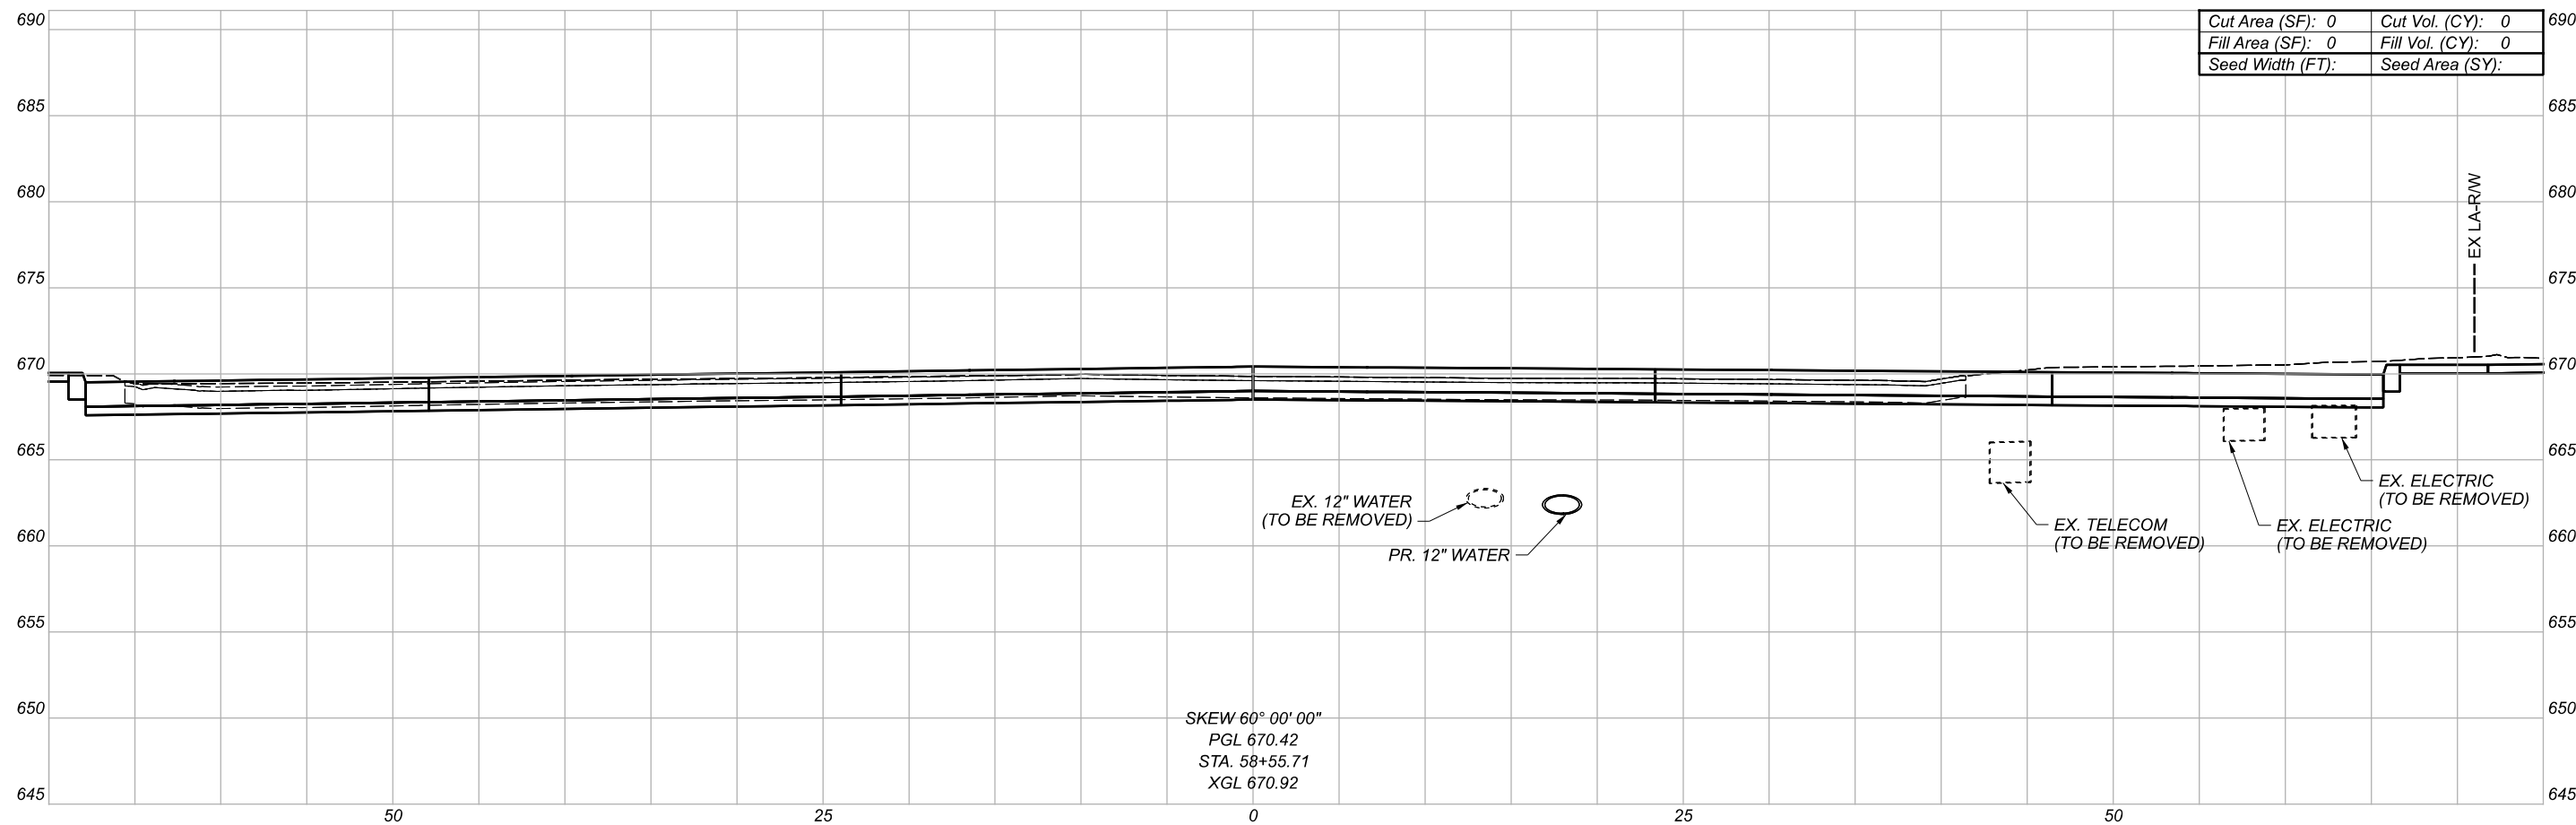


Cut Area (SF):	0	Cut Vol. (CY):	0
Fill Area (SF):	0	Fill Vol. (CY):	0
Seed Width (FT):		Seed Area (SY):	


CROSS SECTIONS
 CARNEGIE AVE.

DESIGN AGENCY	
Michael Baker INTERNATIONAL	
DESIGNER	--
REVIEWER	--
PROJECT ID	82382

Sheet Totals			SHEET	TOTAL
Seeding	Cut	Fill		
.	.	.	749	2339

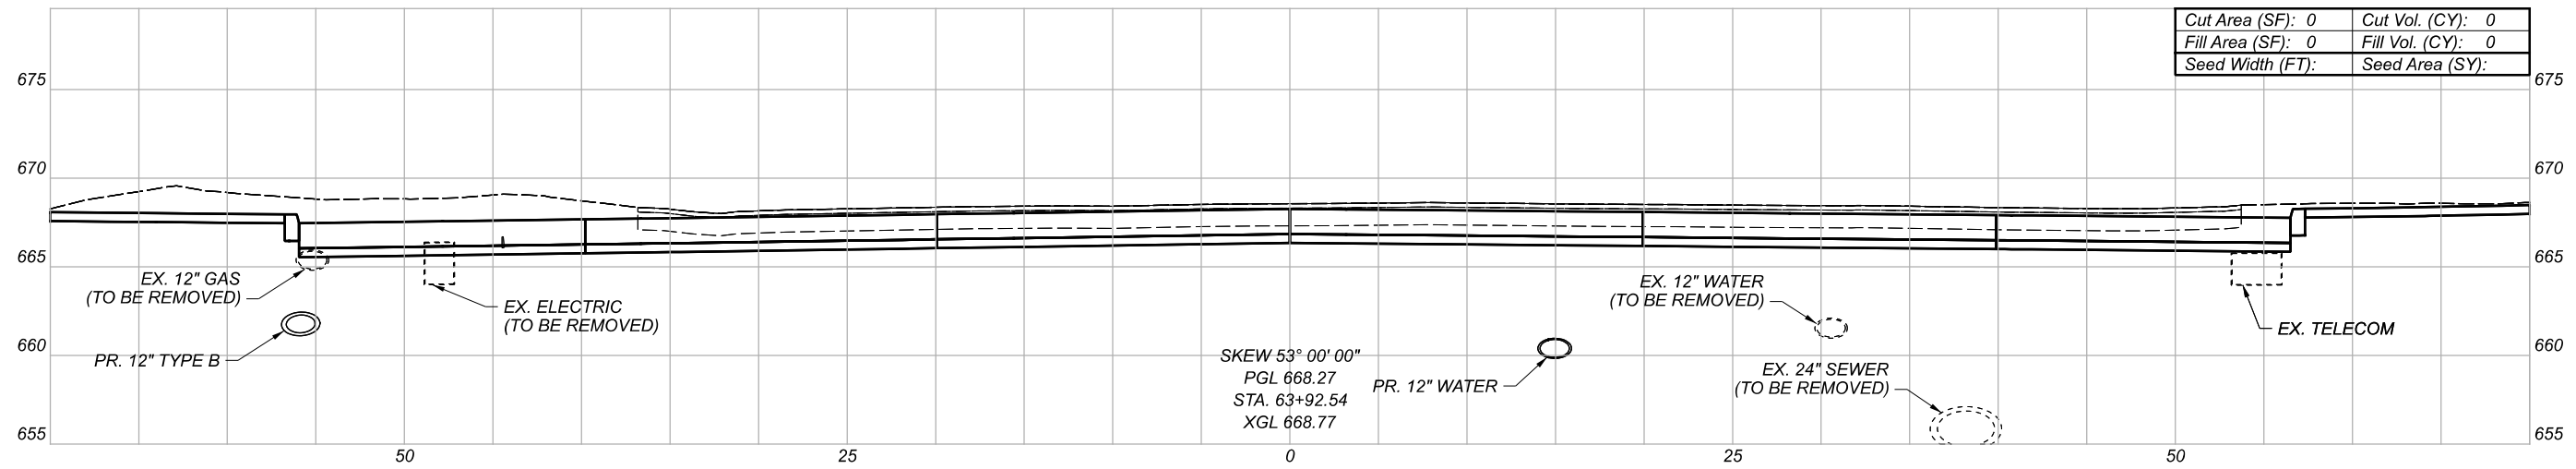

Cut Area (SF):	0	Cut Vol. (CY):	0
Fill Area (SF):	0	Fill Vol. (CY):	0
Seed Width (FT):		Seed Area (SY):	

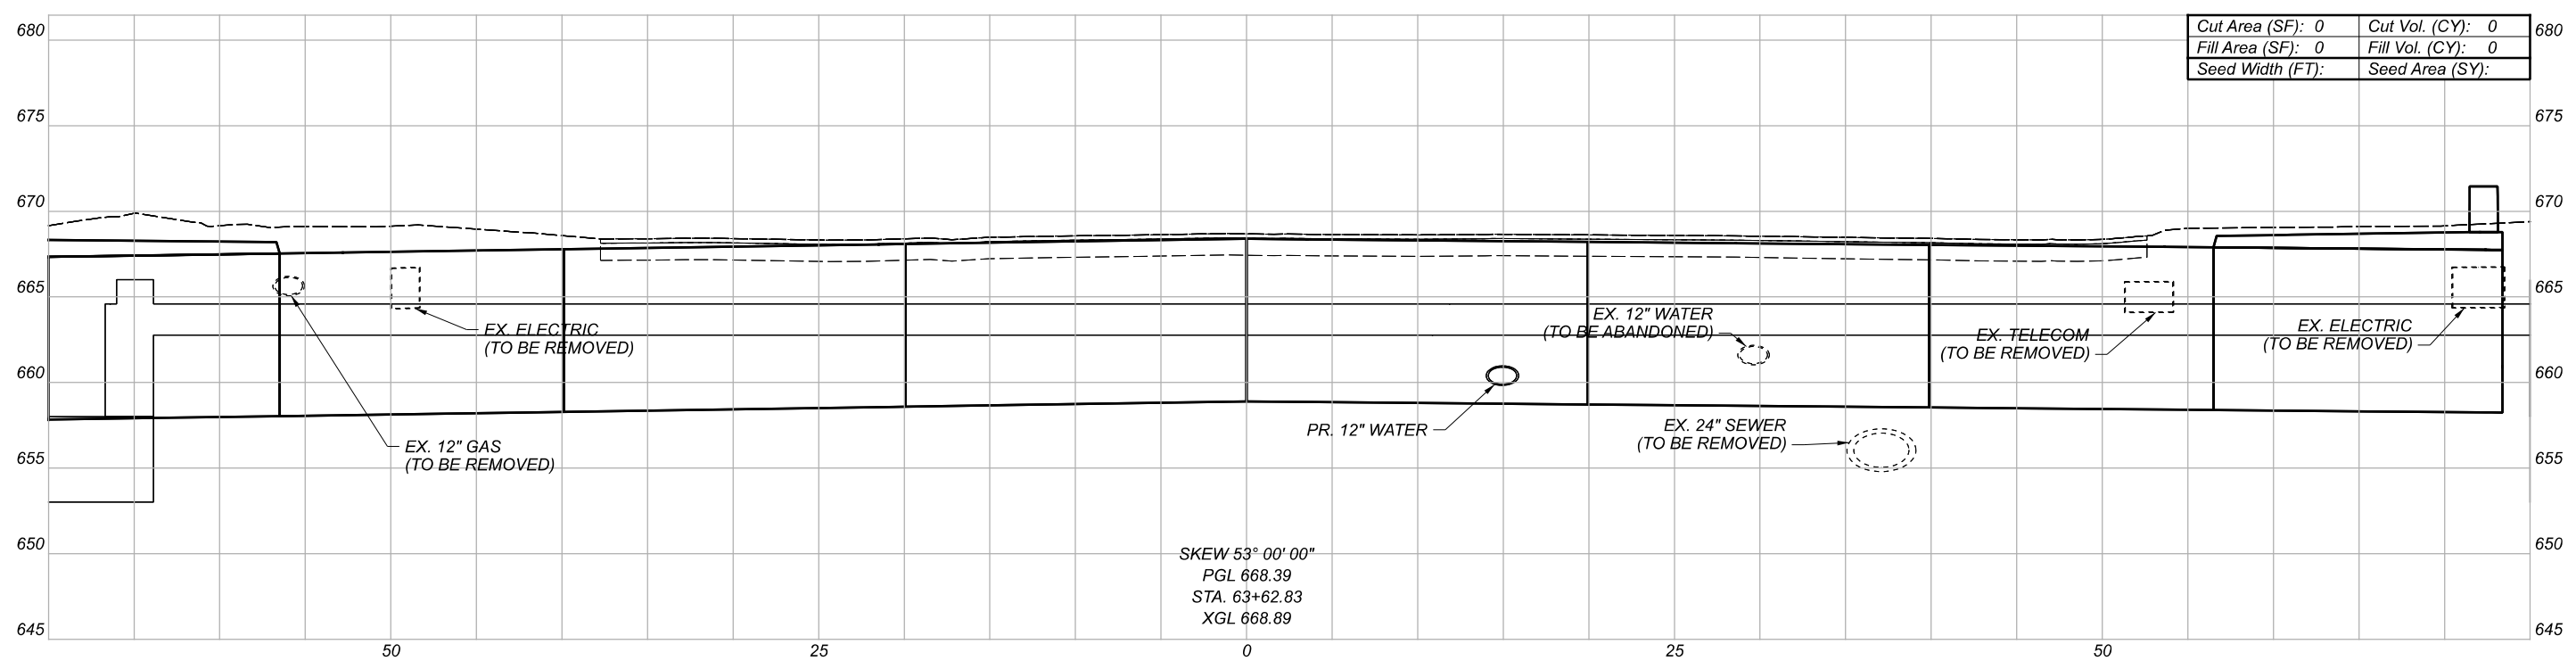


Cut Area (SF):	0	Cut Vol. (CY):	0
Fill Area (SF):	0	Fill Vol. (CY):	0
Seed Width (FT):		Seed Area (SY):	


Sheet Totals		
Seeding	Cut	Fill
.	.	.

CROSS SECTIONS
 CARNEGIE AVE.

DESIGN AGENCY	
Michael Baker INTERNATIONAL	
DESIGNER	--
REVIEWER	--
PROJECT ID	82382
SHEET	TOTAL
750	2339

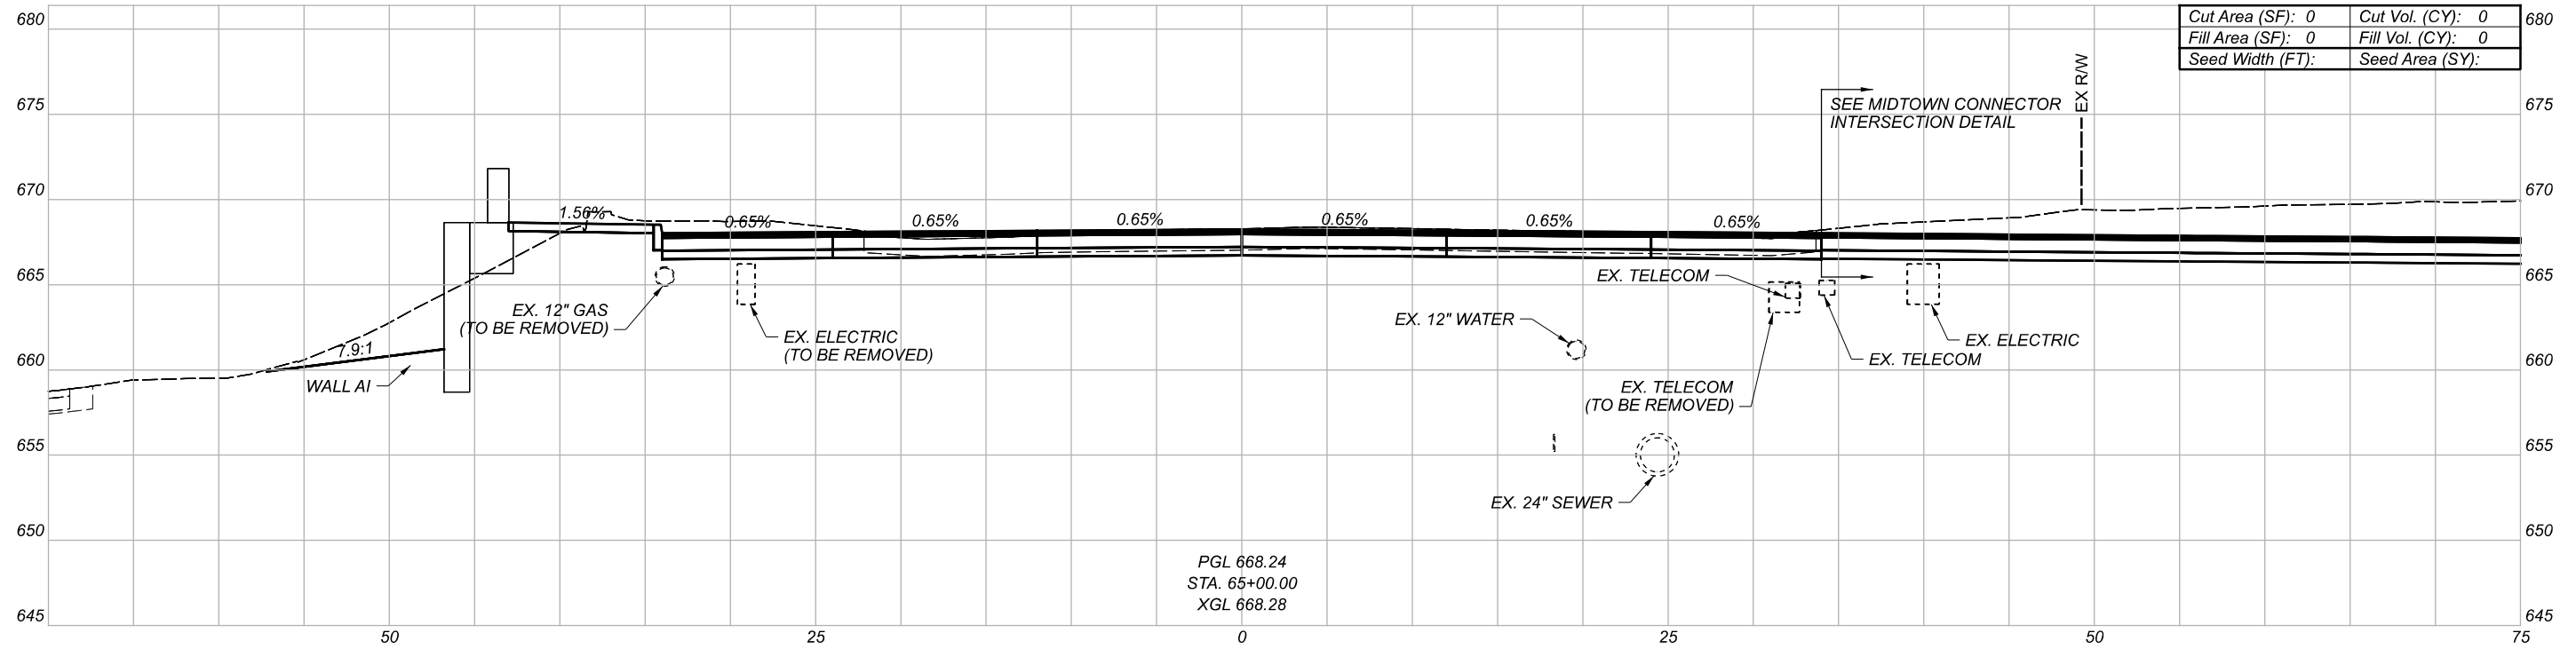

PGL 668.24
 STA. 65+00.00
 XGL 668.28



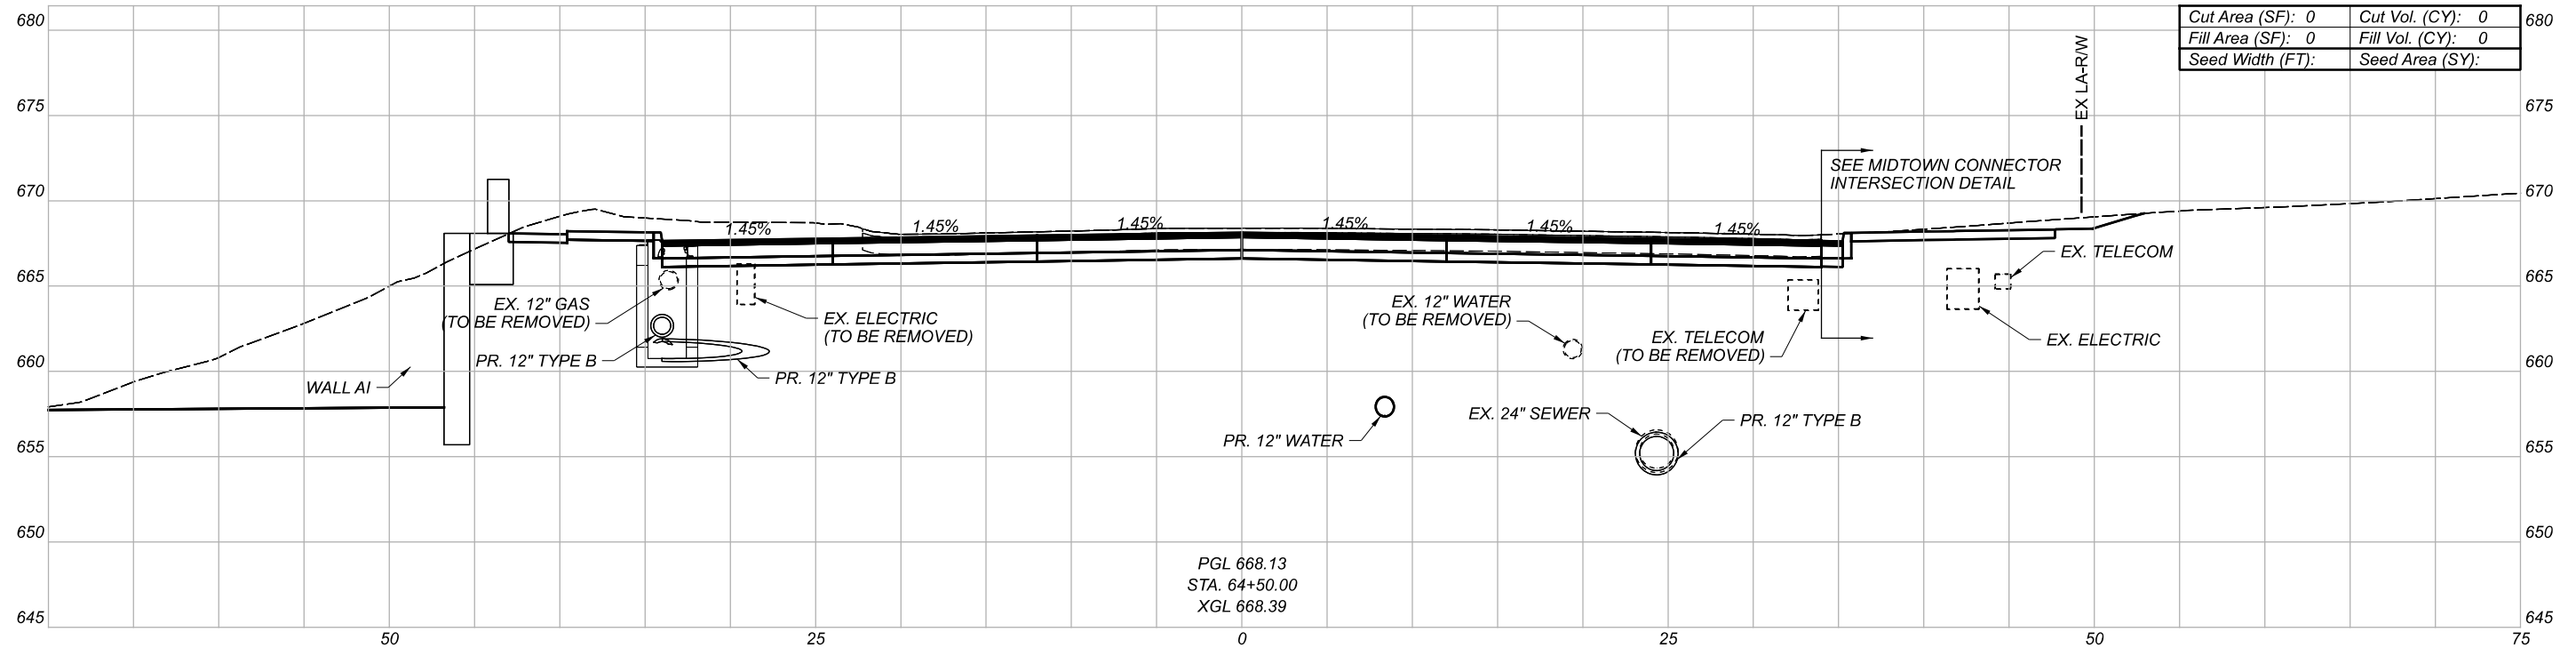


PGL 668.13
 STA. 64+50.00
 XGL 668.39

CROSS SECTIONS
 CARNEGIE AVE.

DESIGN AGENCY	
Michael Baker INTERNATIONAL	
DESIGNER	--
REVIEWER	--
PROJECT ID	82382




Sheet Totals			SHEET	TOTAL
Seeding	Cut	Fill		
.	.	.	751	2339

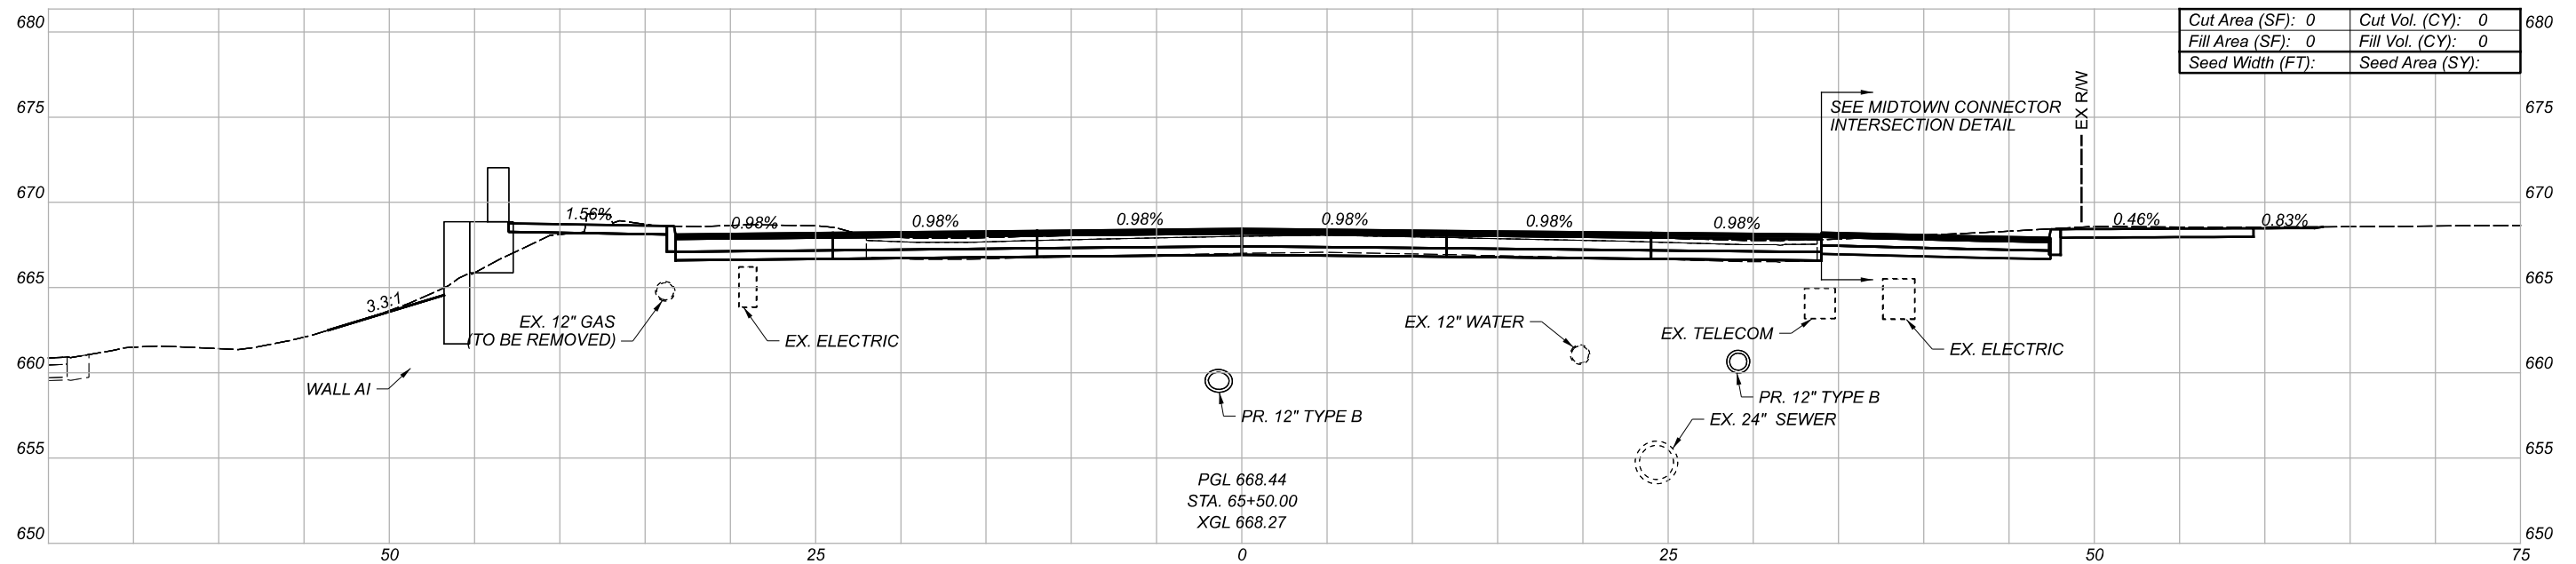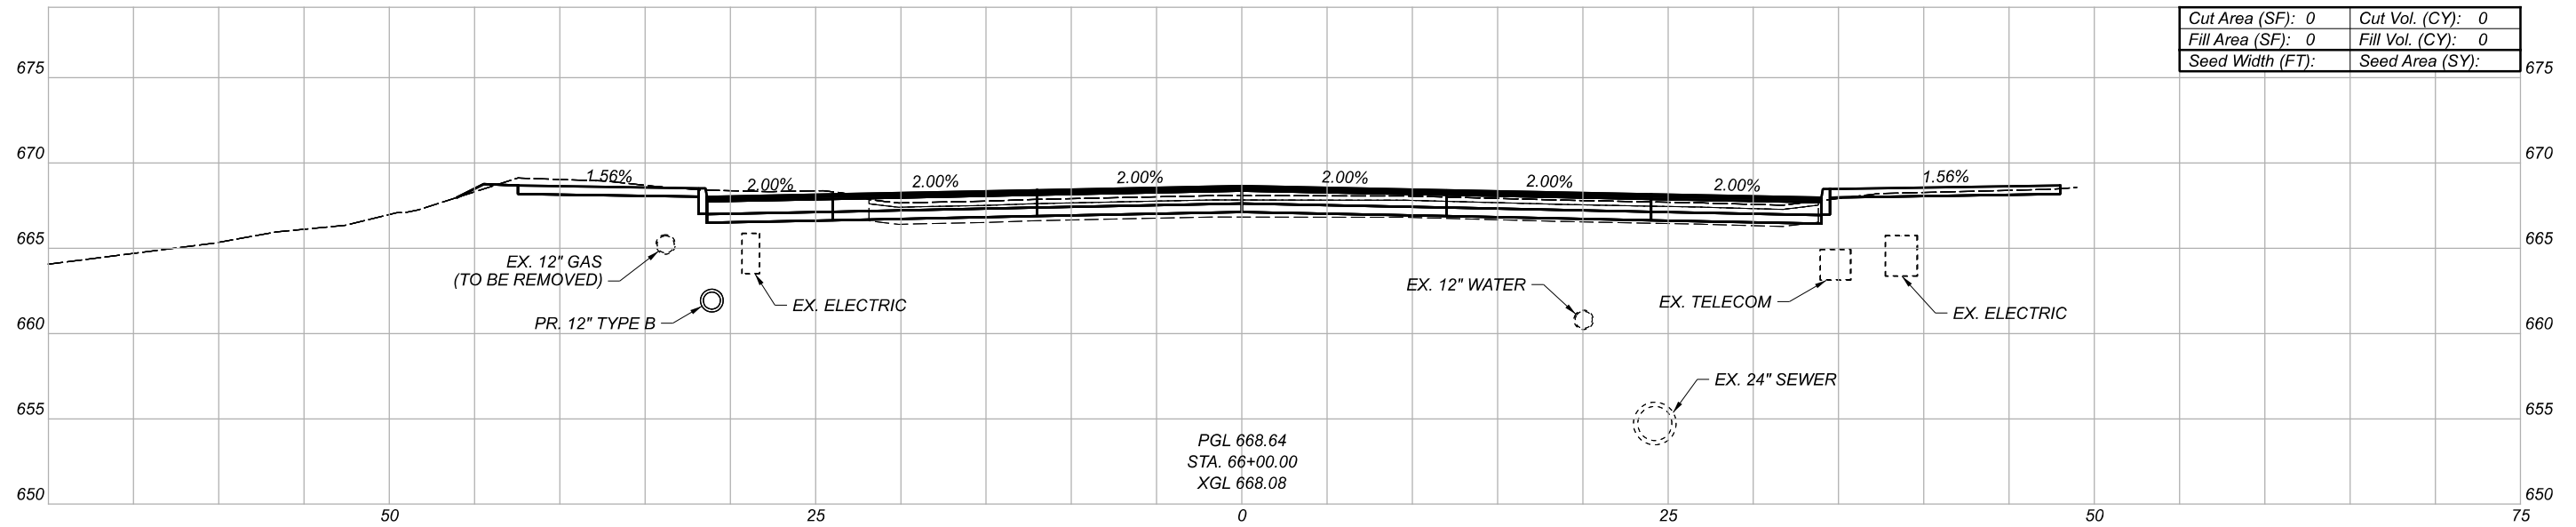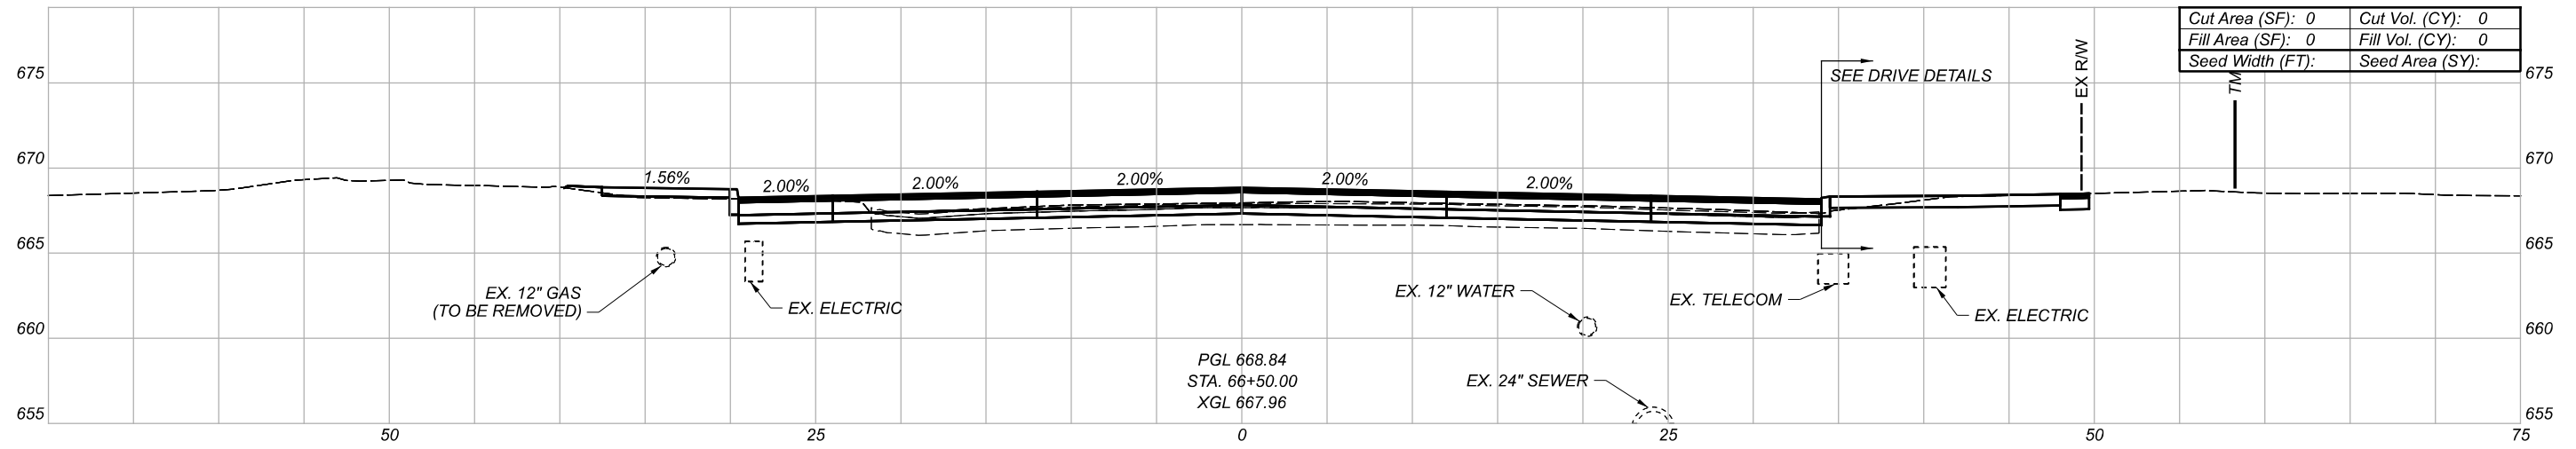

CROSS SECTIONS
CARNEGIE AVE.

DESIGN AGENCY	
DESIGNER	Michael Baker INTERNATIONAL
REVIEWER	
PROJECT ID	82382

Sheet Totals		
Seeding	Cut	Fill
752		2339

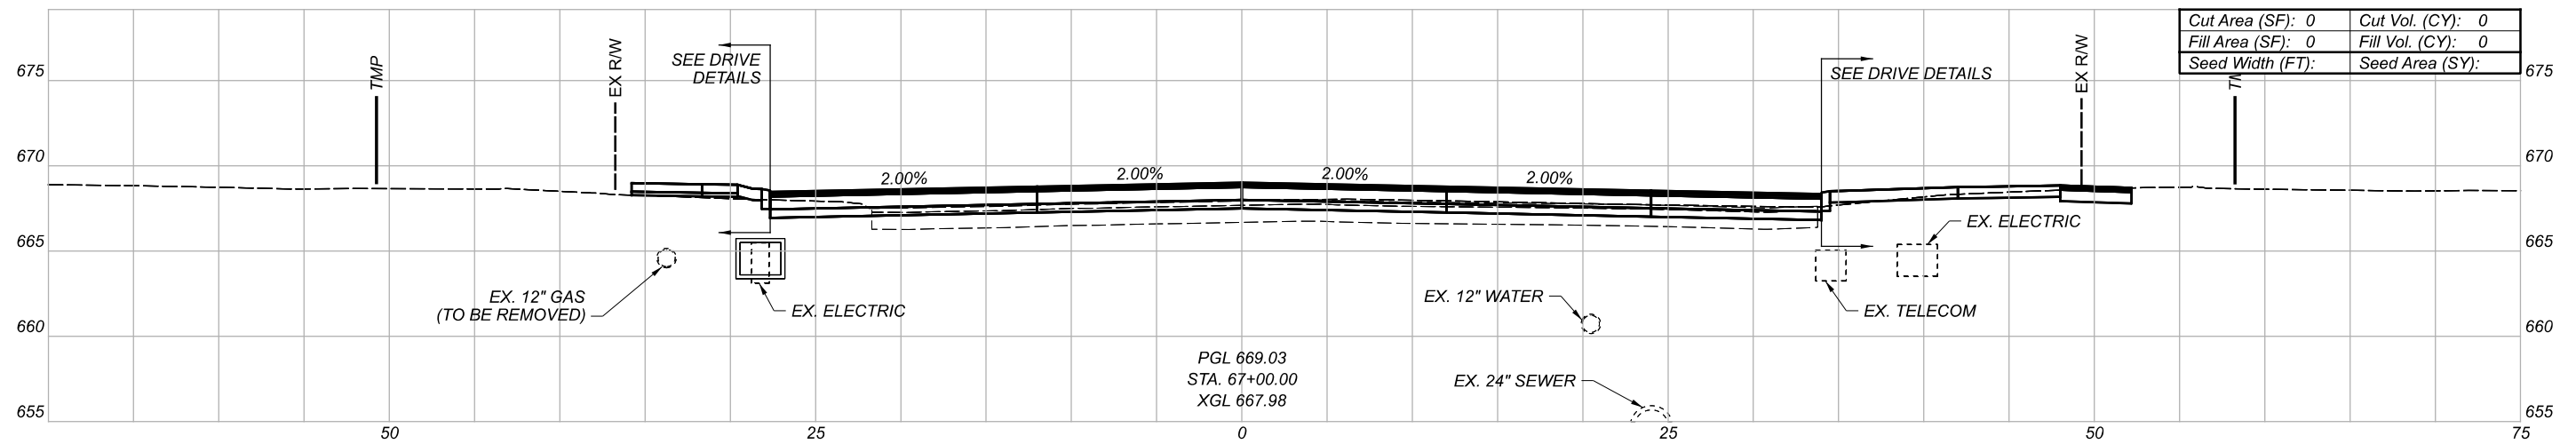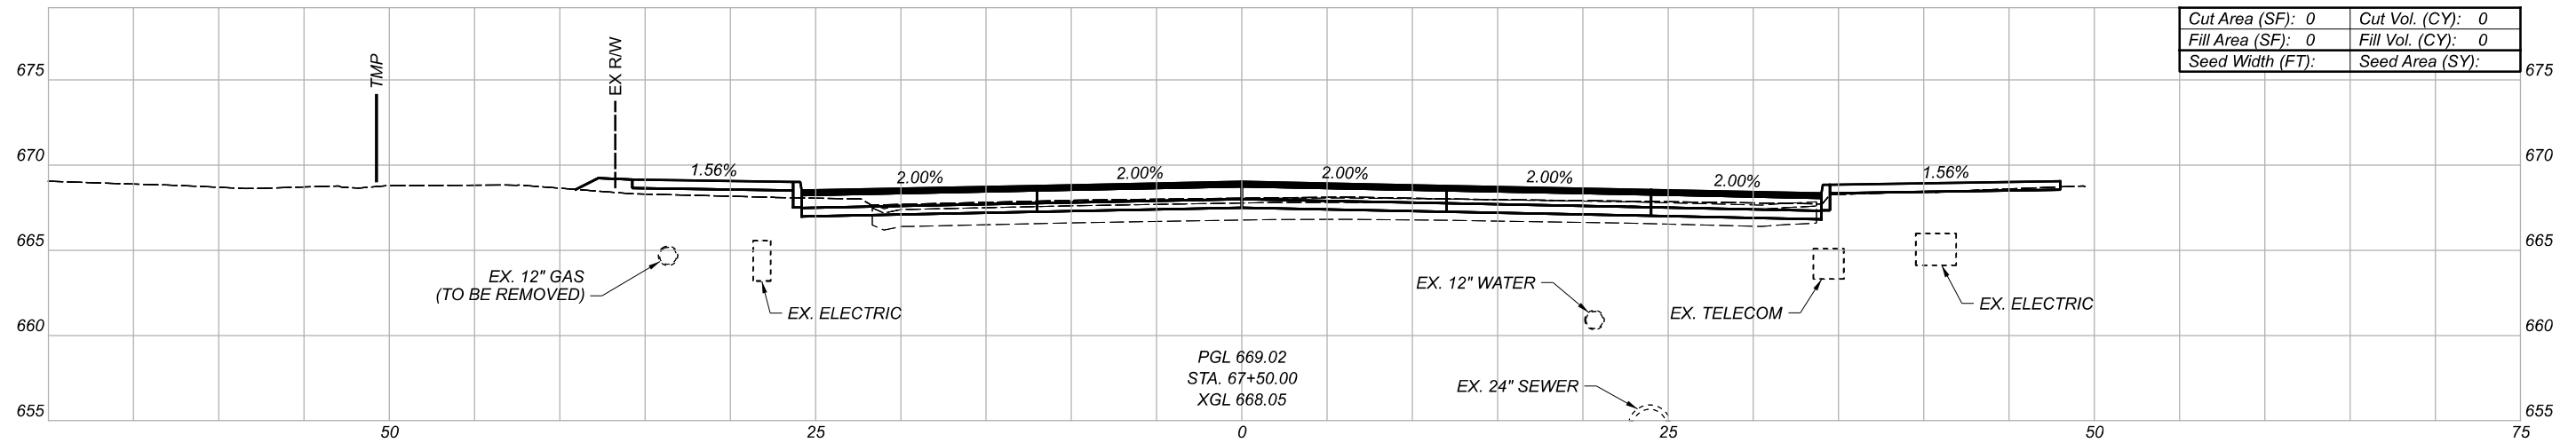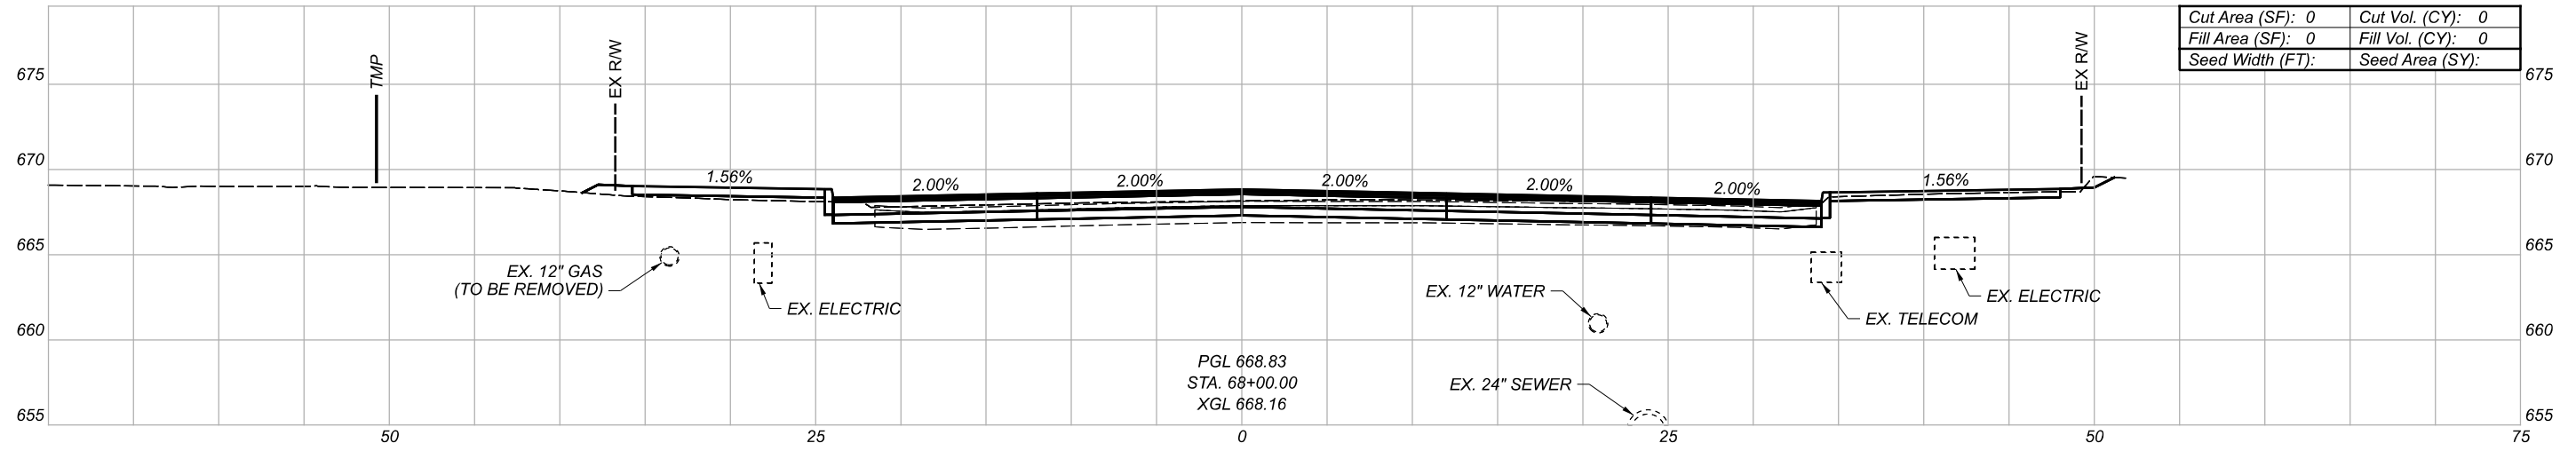

CROSS SECTIONS
 CARNEGIE AVE.

DESIGN AGENCY

Michael Baker
 INTERNATIONAL



DESIGNER

REVIEWER

PROJECT ID

82382


Sheet Totals			SHEET	TOTAL
Seeding	Cut	Fill		
.	.	.	753	2339

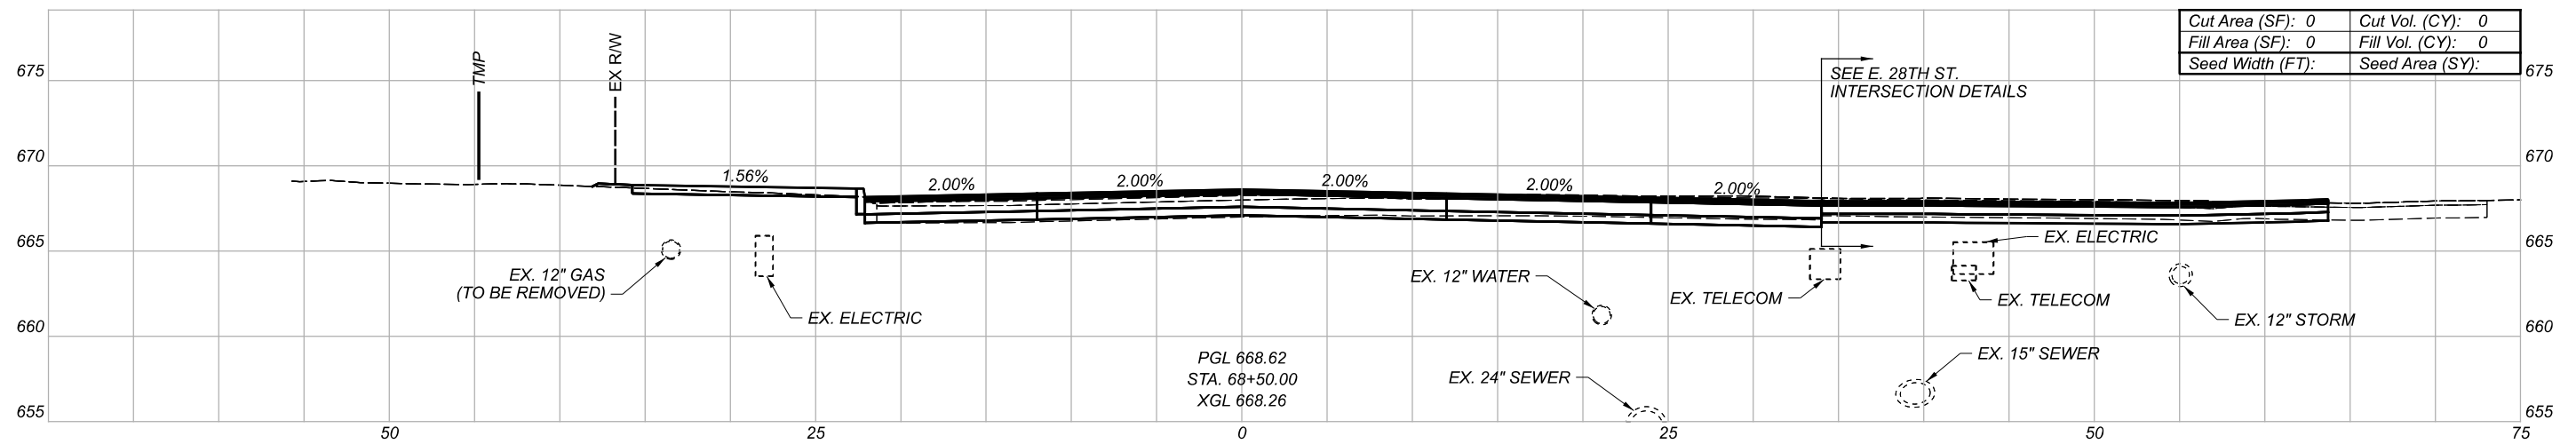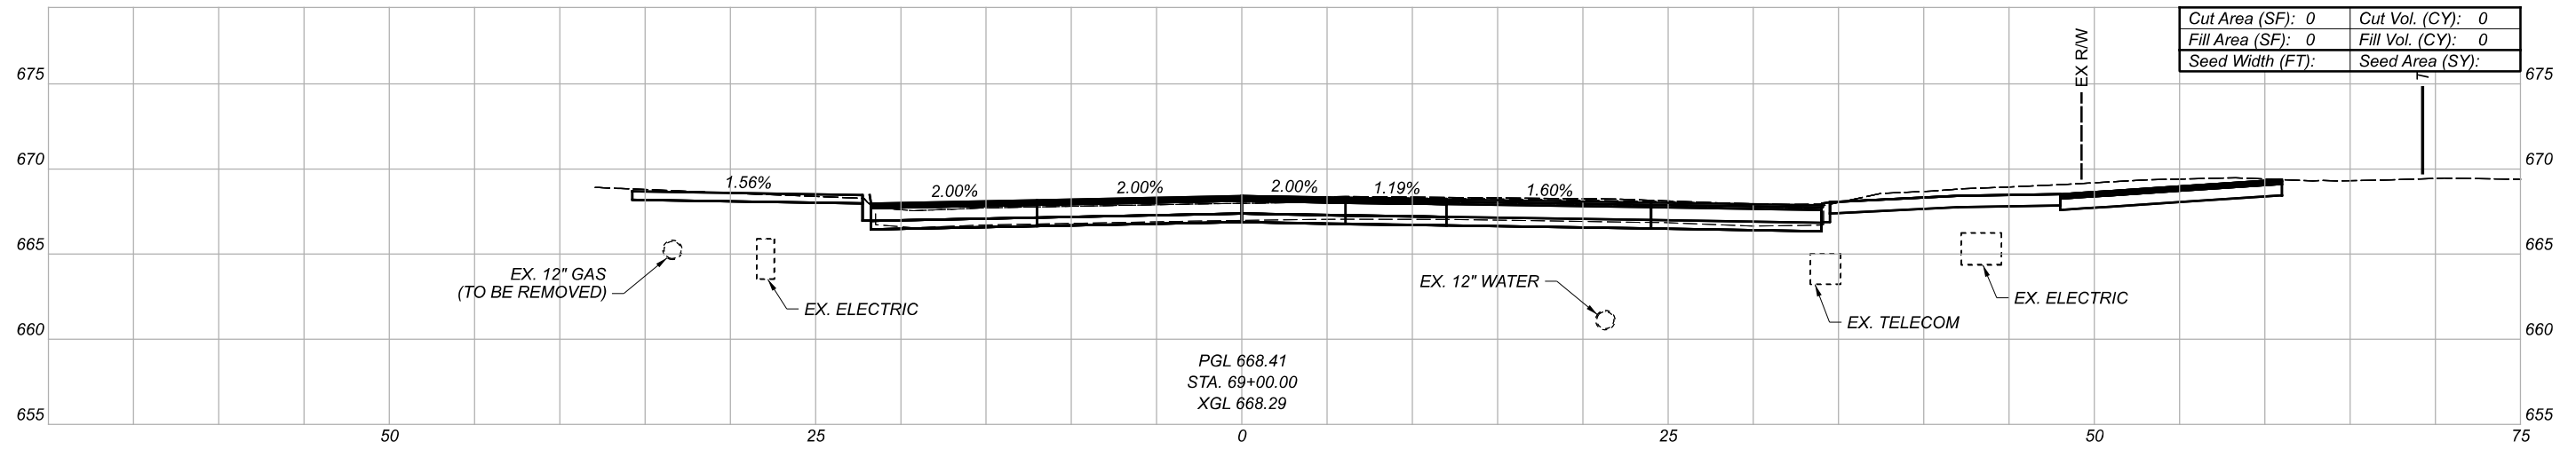

Sheet Totals		
Seeding	Cut	Fill
.	.	.

DESIGN AGENCY	
Michael Baker	INTERNATIONAL
DESIGNER	--
REVIEWER	--
PROJECT ID	82382
SHEET	TOTAL
754	2339

CROSS SECTIONS
CARNEGIE AVE.

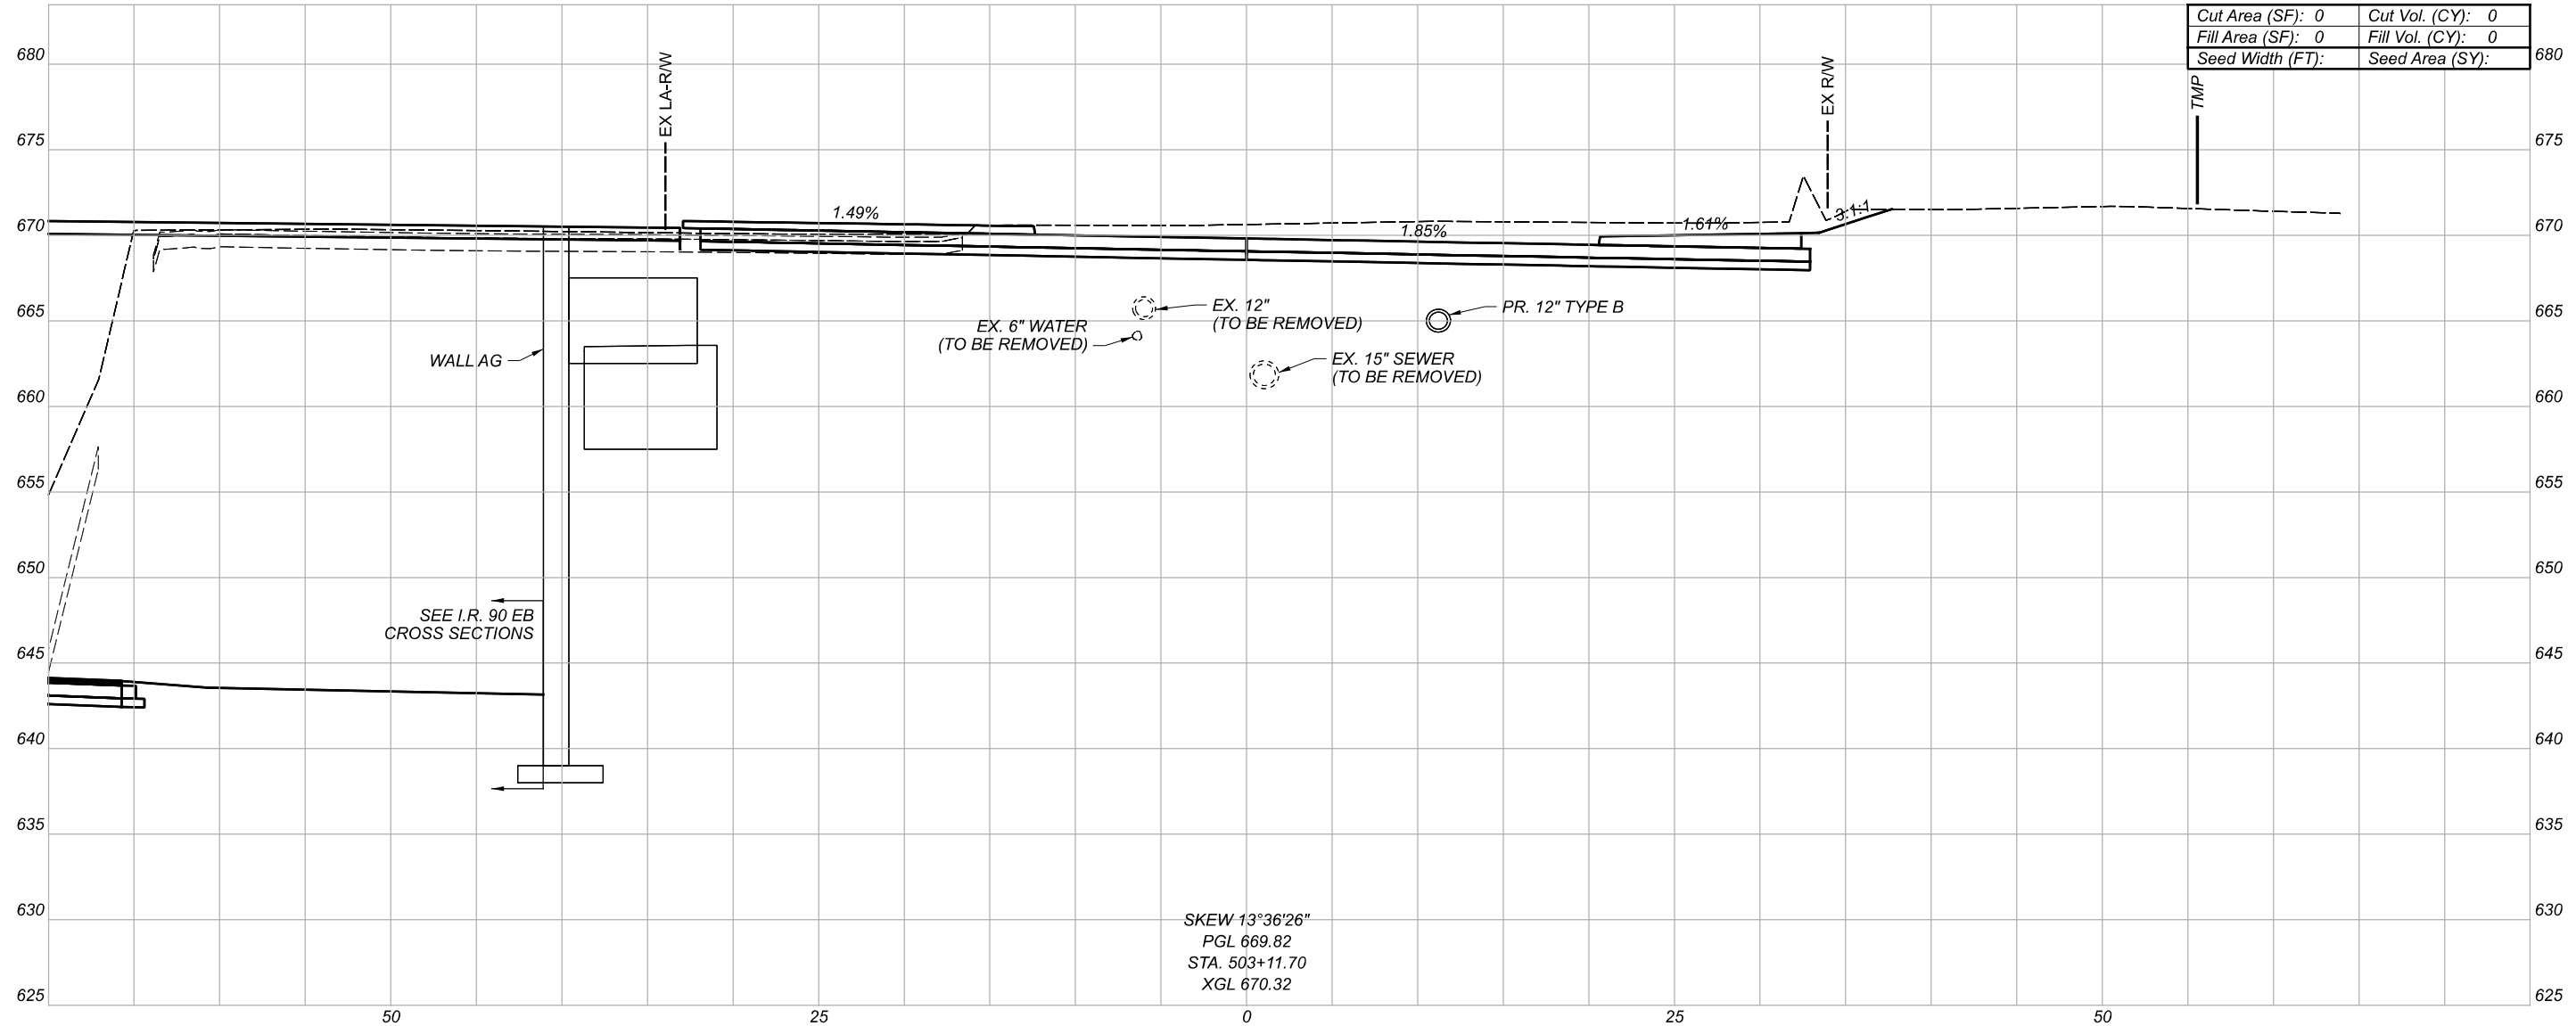


SKEW 13°36'26"
 PGL 669.82
 STA. 503+11.70
 XGL 670.32

Cut Area (SF): 0	Cut Vol. (CY): 0
Fill Area (SF): 0	Fill Vol. (CY): 0
Seed Width (FT):	Seed Area (SY):

CROSS SECTIONS
 MIDTOWN CONNECTOR

DESIGN AGENCY	
DESIGNER	---
REVIEWER	---
PROJECT ID	82382

Sheet Totals			SHEET	TOTAL
Seeding	Cut	Fill		
.	.	.	755	2339

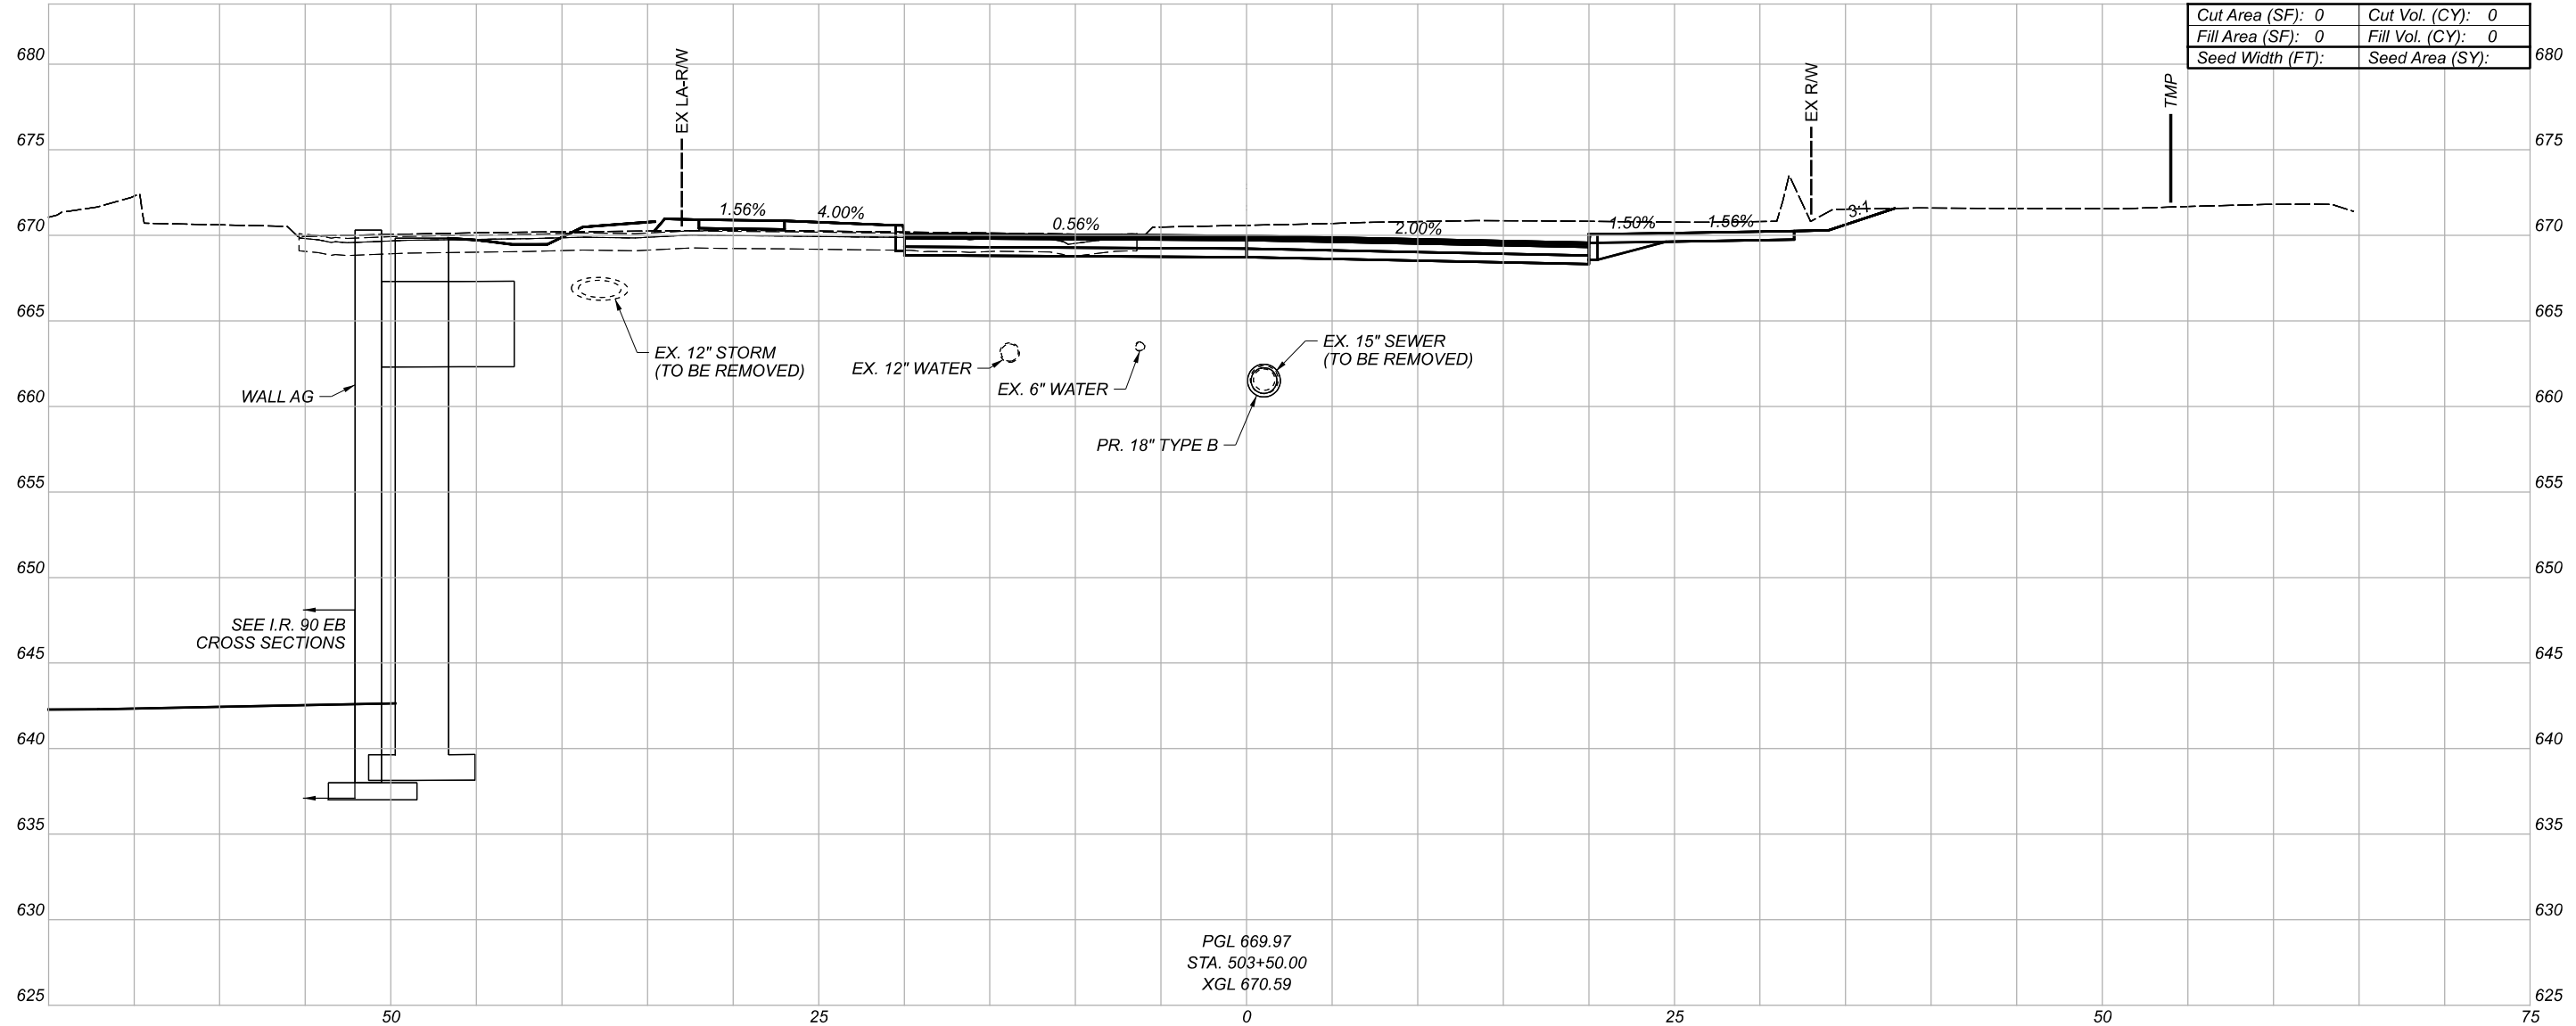


Cut Area (SF): 0	Cut Vol. (CY): 0
Fill Area (SF): 0	Fill Vol. (CY): 0
Seed Width (FT):	Seed Area (SY):

PGL 669.97
 STA. 503+50.00
 XGL 670.59

CROSS SECTIONS
 MIDTOWN CONNECTOR


DESIGN AGENCY	
Michael Baker INTERNATIONAL	
DESIGNER	--
REVIEWER	--
PROJECT ID	82382

Sheet Totals			SHEET	TOTAL
Seeding	Cut	Fill		
.	.	.	756	2339

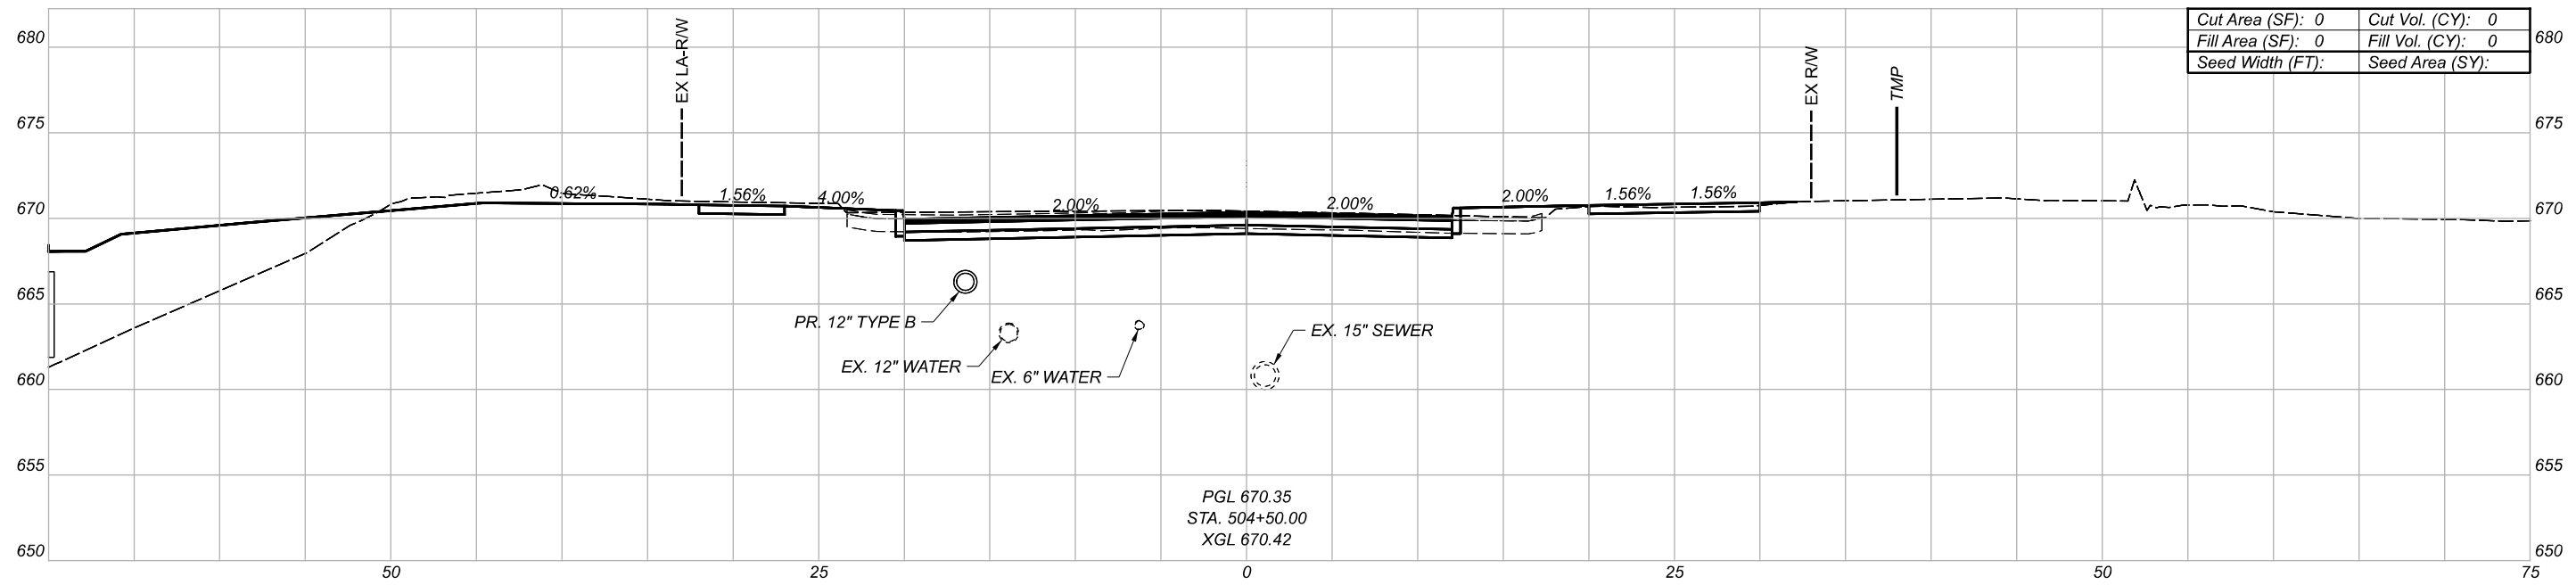

Cut Area (SF):	0	Cut Vol. (CY):	0
Fill Area (SF):	0	Fill Vol. (CY):	0
Seed Width (FT):		Seed Area (SY):	

PGL 670.35
 STA. 504+50.00
 XGL 670.42

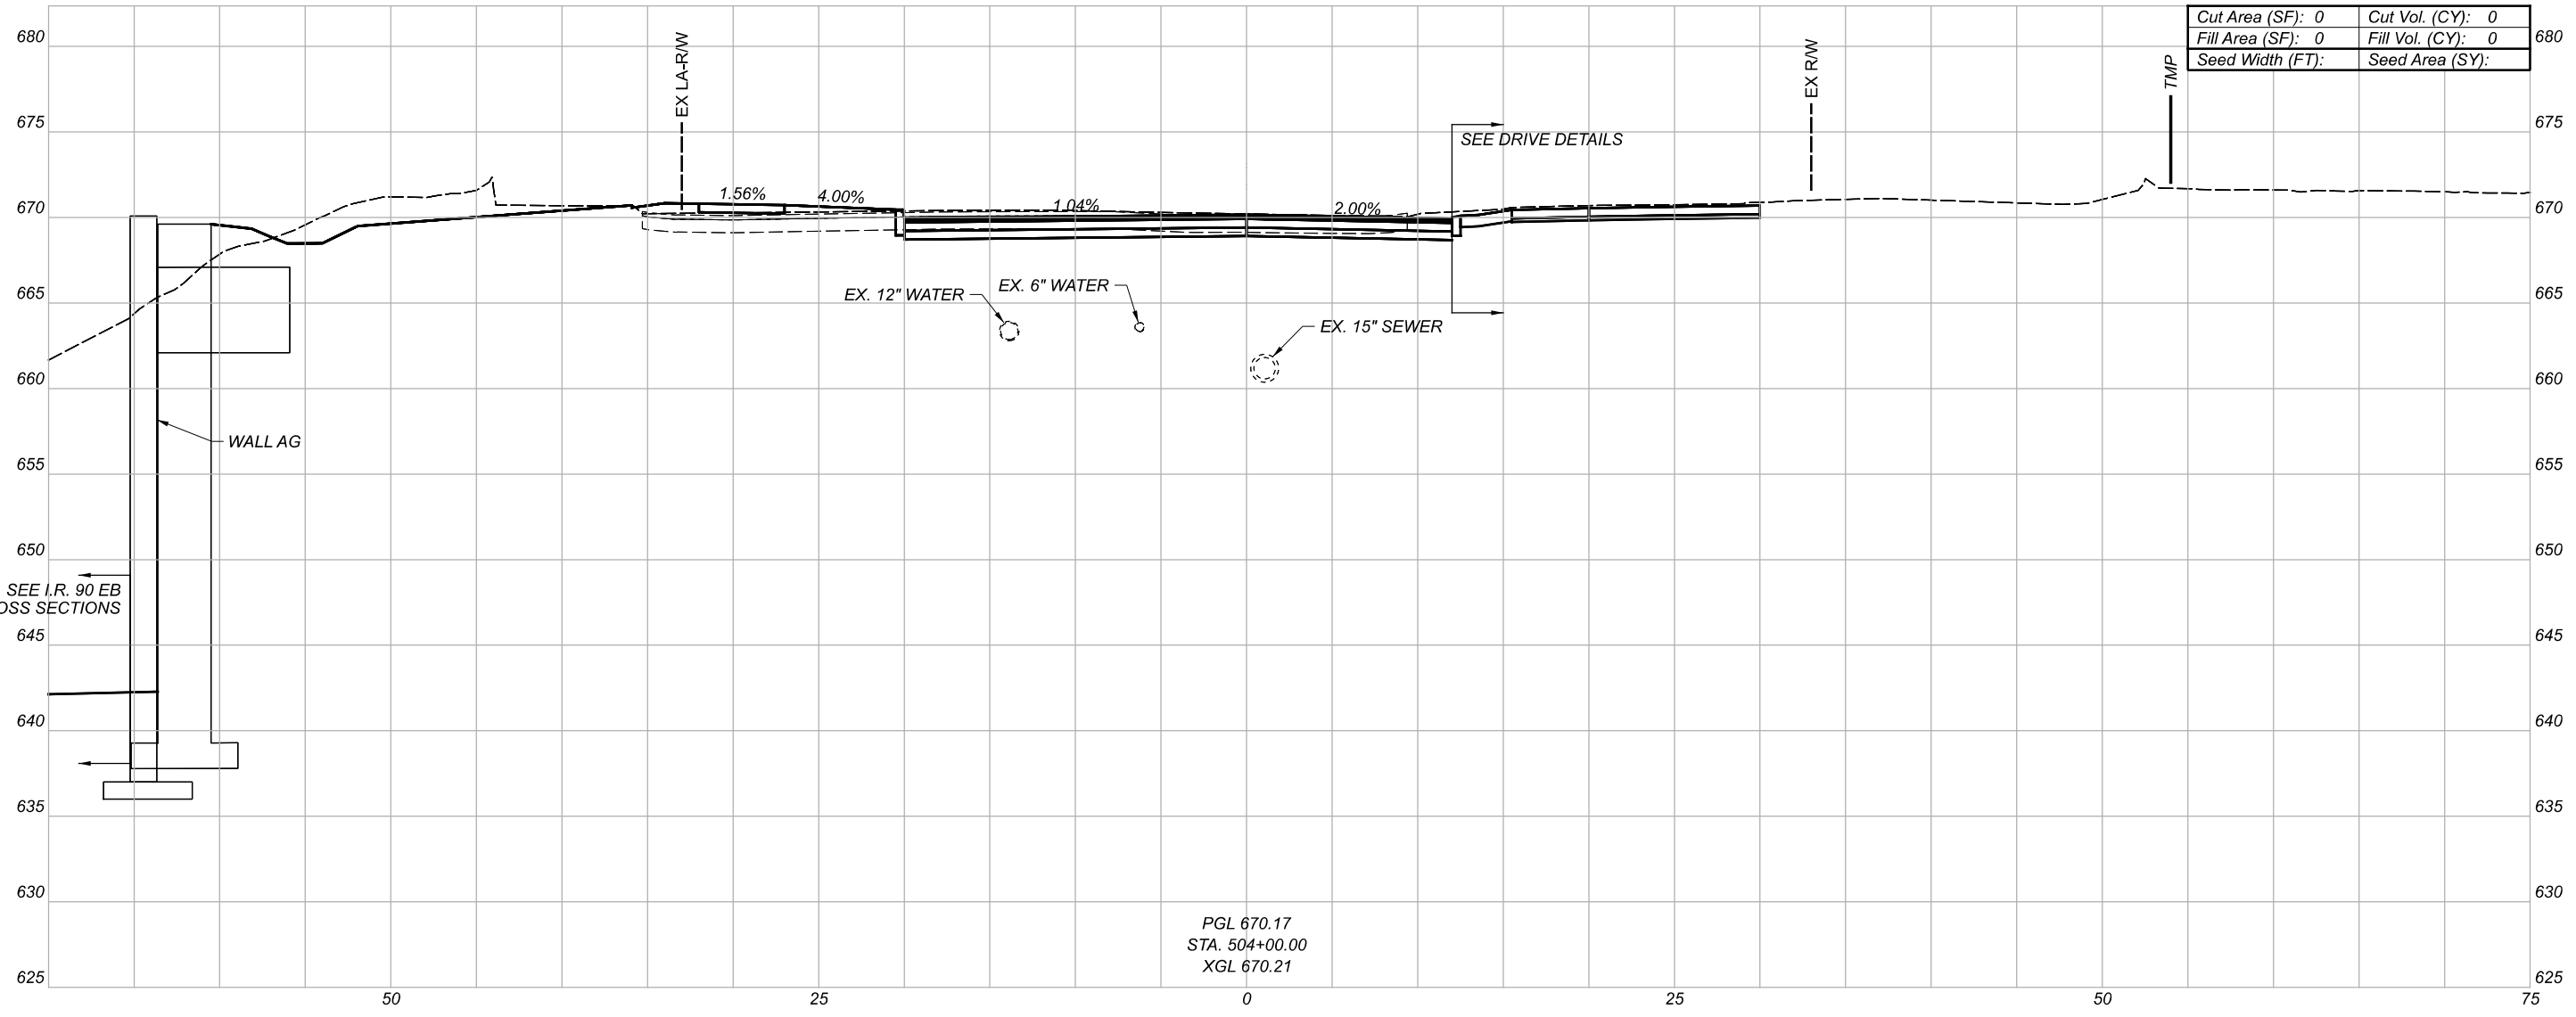


Cut Area (SF):	0	Cut Vol. (CY):	0
Fill Area (SF):	0	Fill Vol. (CY):	0
Seed Width (FT):		Seed Area (SY):	

PGL 670.17
 STA. 504+00.00
 XGL 670.21


CROSS SECTIONS
 MIDTOWN CONNECTOR

DESIGN AGENCY	
DESIGNER	Michael Baker INTERNATIONAL
REVIEWER	
PROJECT ID	82382


Sheet Totals			SHEET	TOTAL
Seeding	Cut	Fill		
.	.	.	757	2339

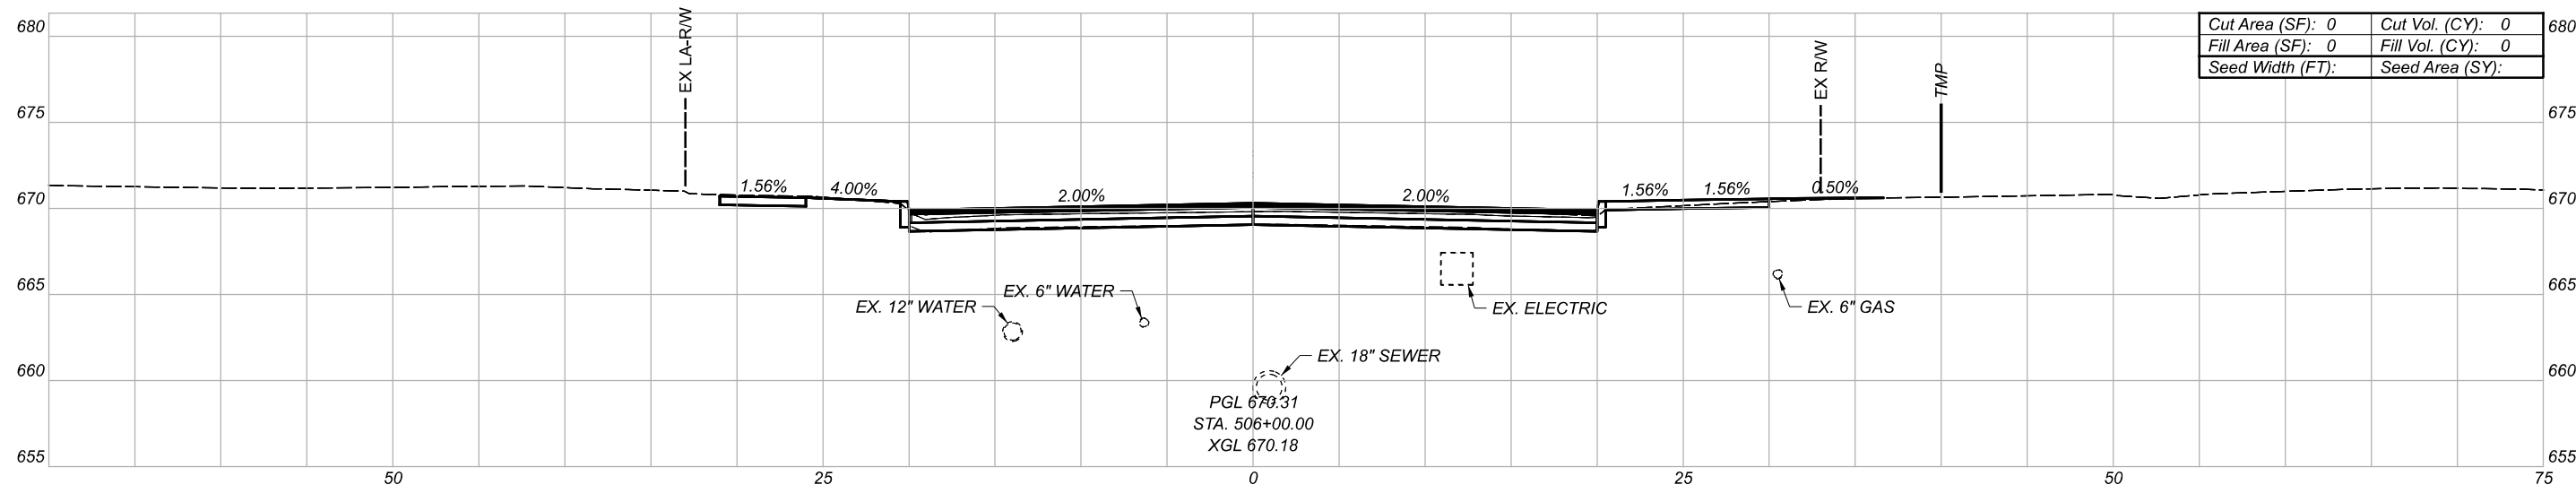

Cut Area (SF):	0	Cut Vol. (CY):	0
Fill Area (SF):	0	Fill Vol. (CY):	0
Seed Width (FT):		Seed Area (SY):	

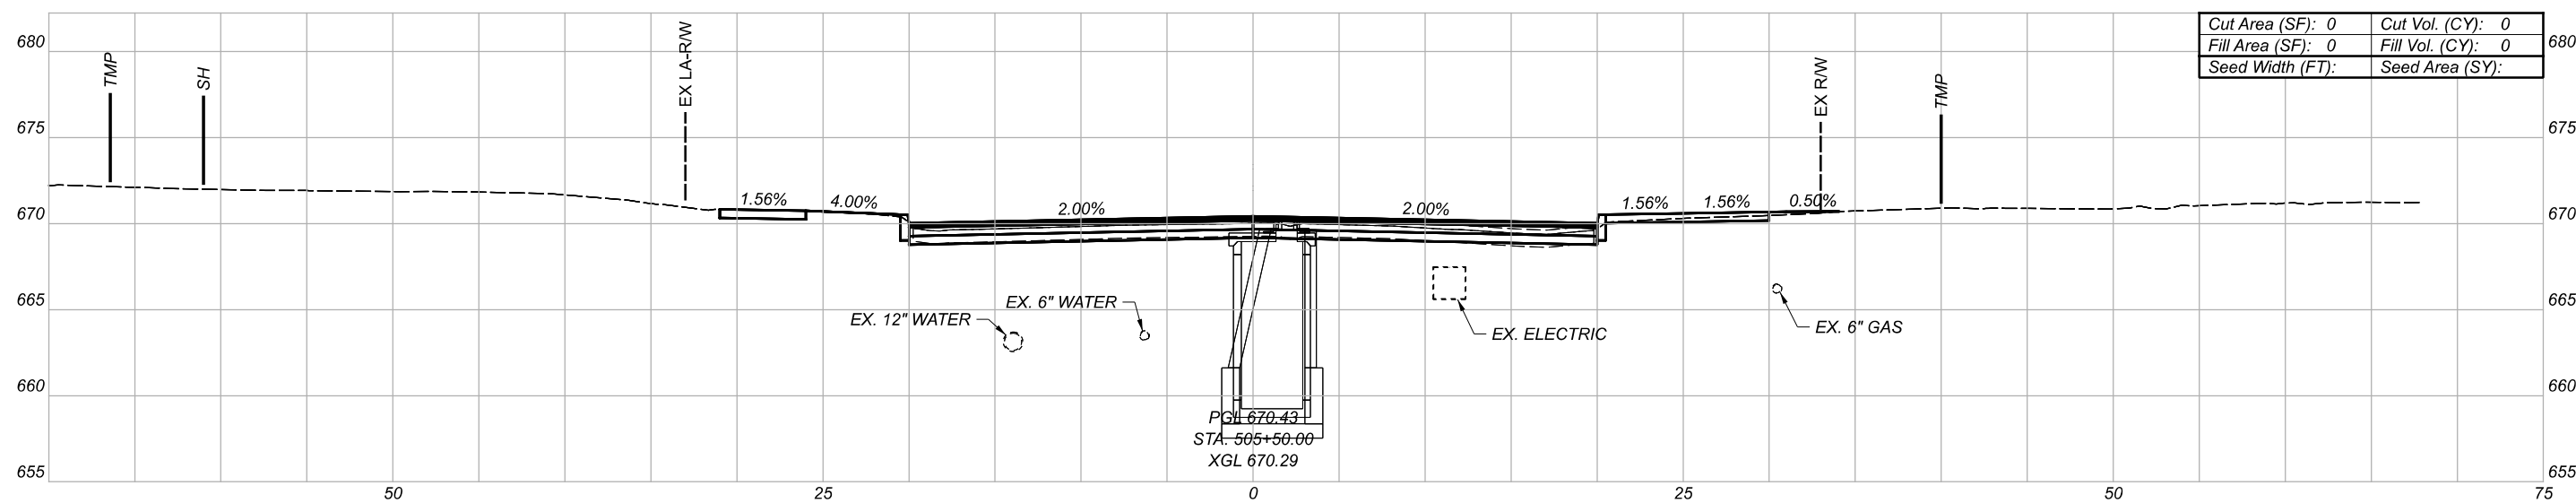

Cut Area (SF):	0	Cut Vol. (CY):	0
Fill Area (SF):	0	Fill Vol. (CY):	0
Seed Width (FT):		Seed Area (SY):	



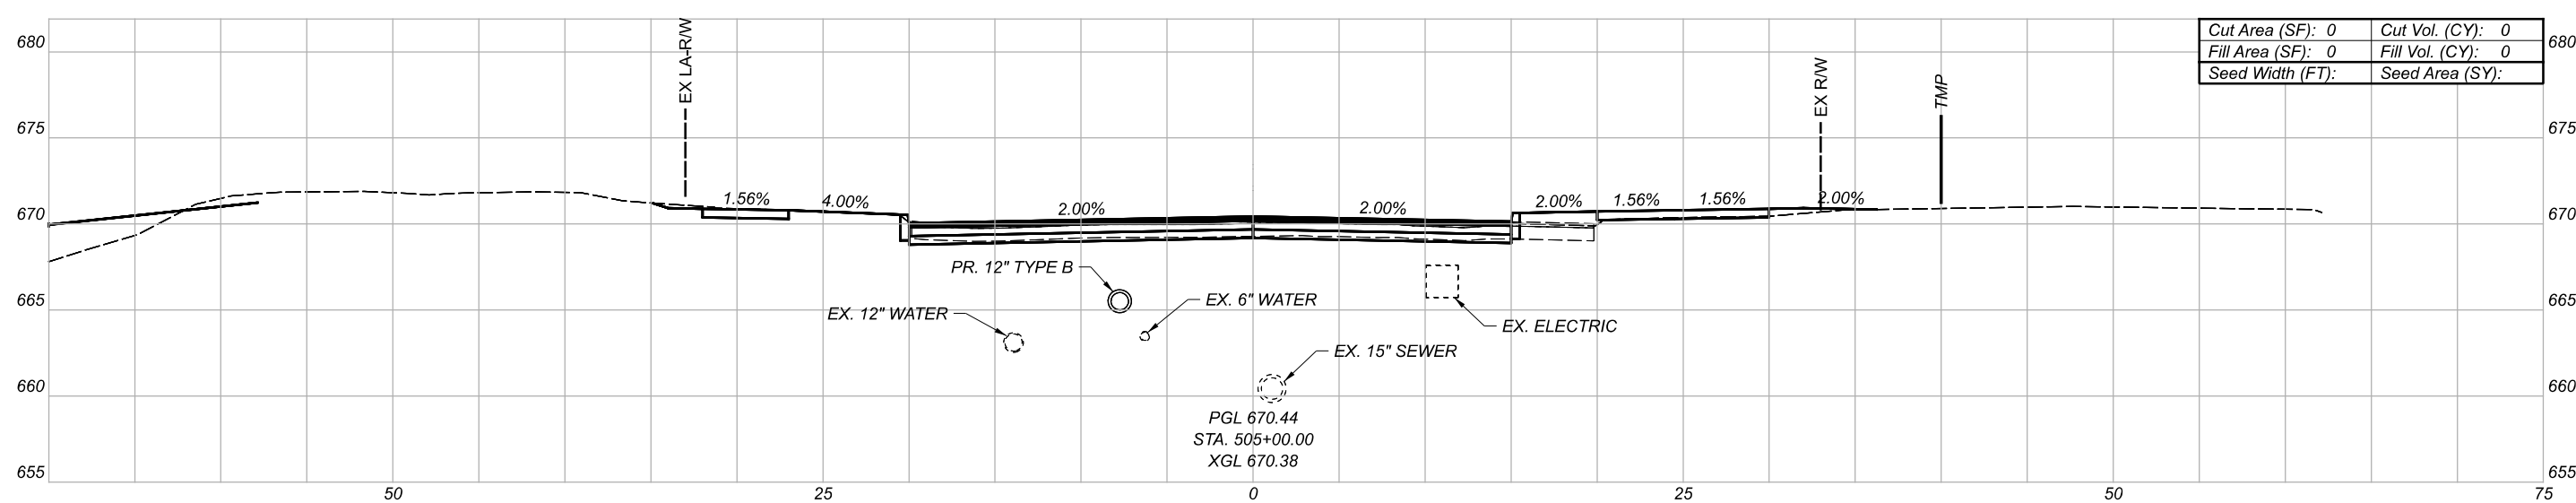


Cut Area (SF):	0	Cut Vol. (CY):	0
Fill Area (SF):	0	Fill Vol. (CY):	0
Seed Width (FT):		Seed Area (SY):	

CROSS SECTIONS
MIDTOWN CONNECTOR

DESIGN AGENCY	
Michael Baker INTERNATIONAL	
DESIGNER	--
REVIEWER	--
PROJECT ID	82382


Sheet Totals			SHEET	TOTAL
Seeding	Cut	Fill		
.	.	.	758	2339

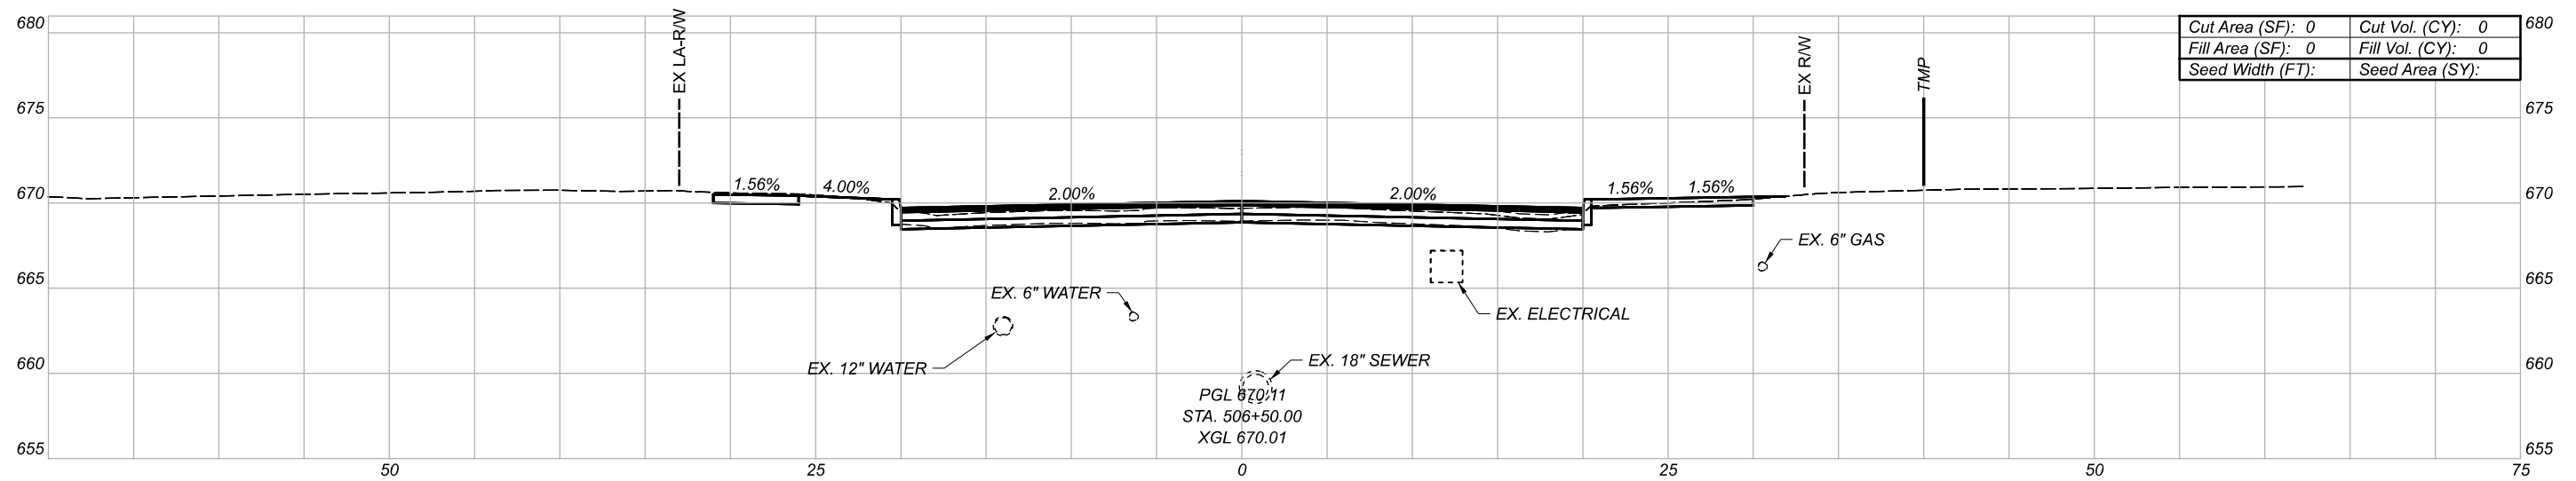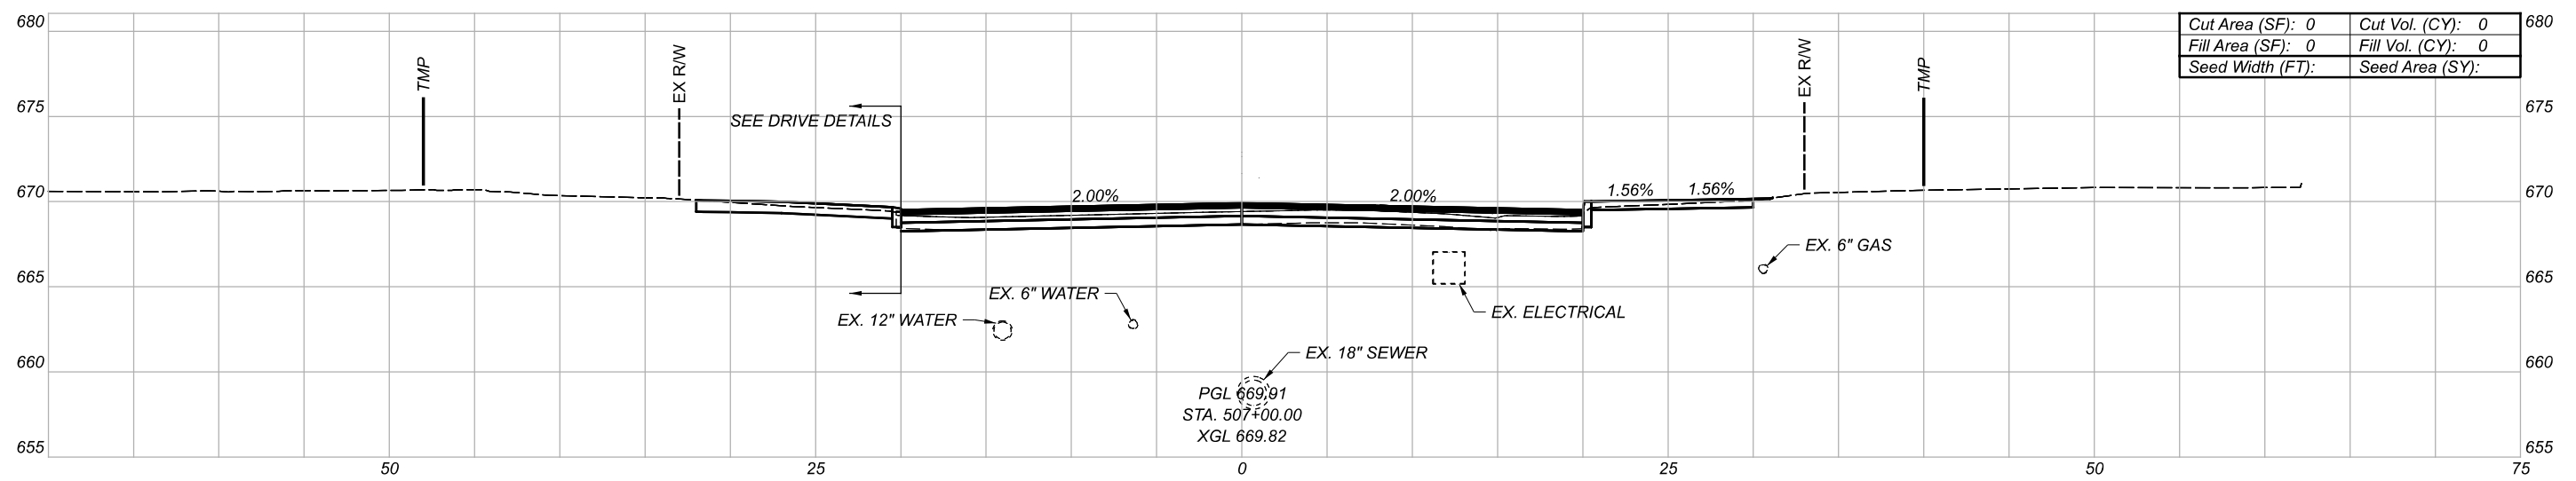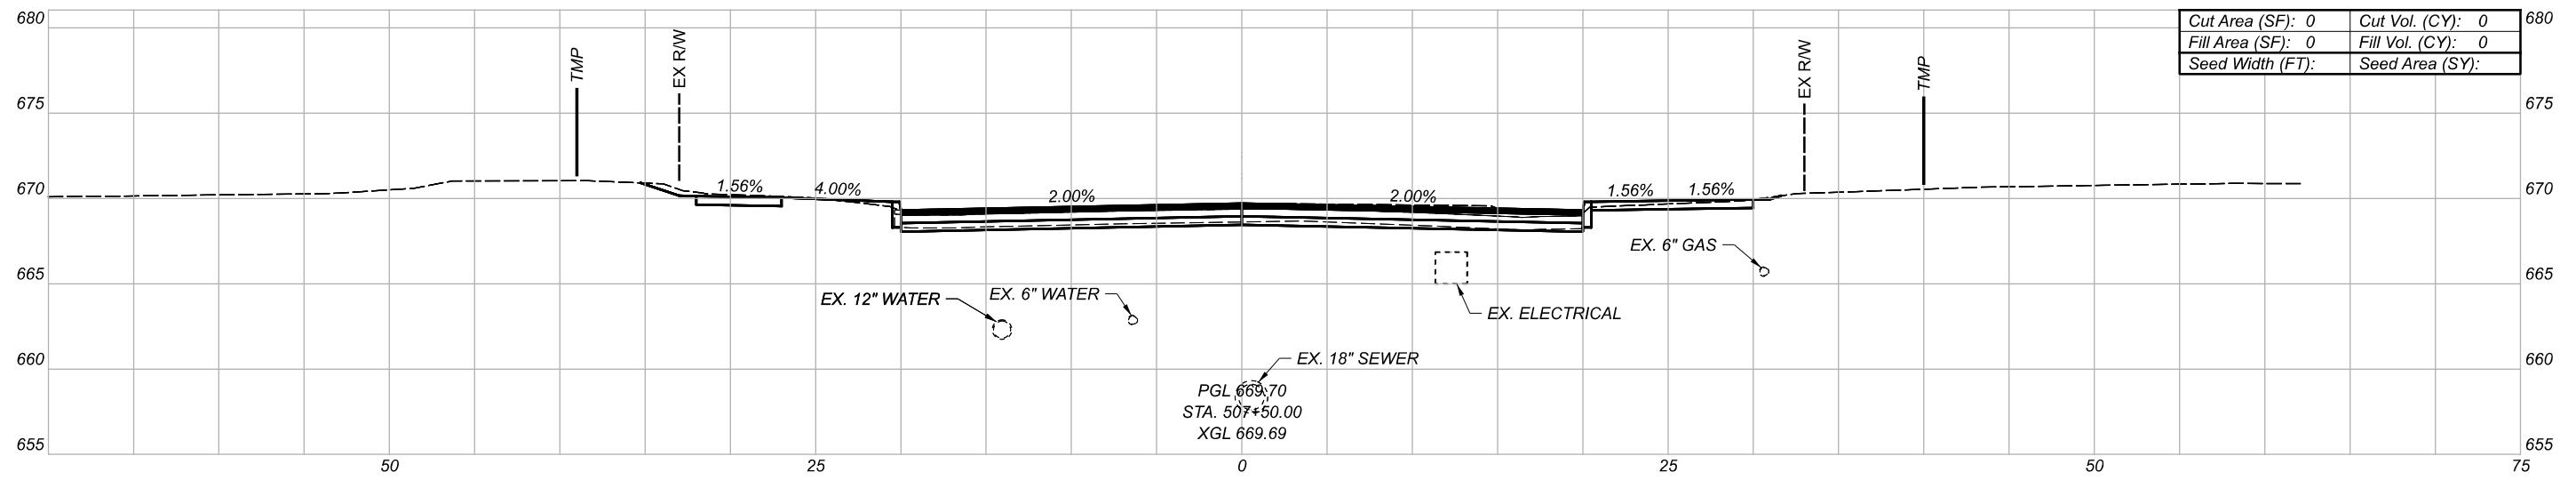


CROSS SECTIONS
MIDTOWN CONNECTOR

DESIGN AGENCY	
Michael Baker INTERNATIONAL	
DESIGNER	--
REVIEWER	--
PROJECT ID	82382


Sheet Totals		
Seeding	Cut	Fill
.	.	.
SHEET	TOTAL	
759	2339	

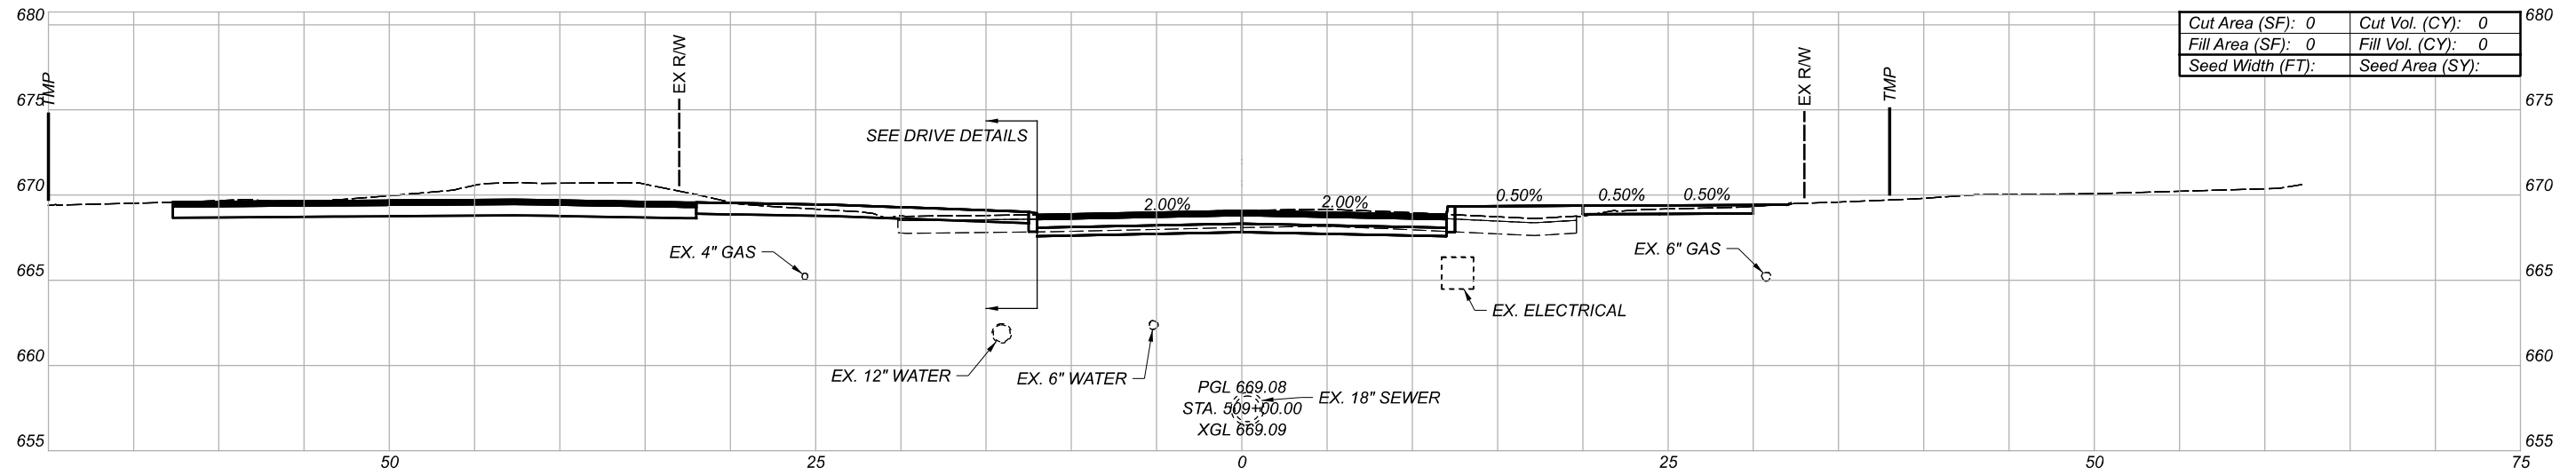

Cut Area (SF):	0	Cut Vol. (CY):	0
Fill Area (SF):	0	Fill Vol. (CY):	0
Seed Width (FT):		Seed Area (SY):	

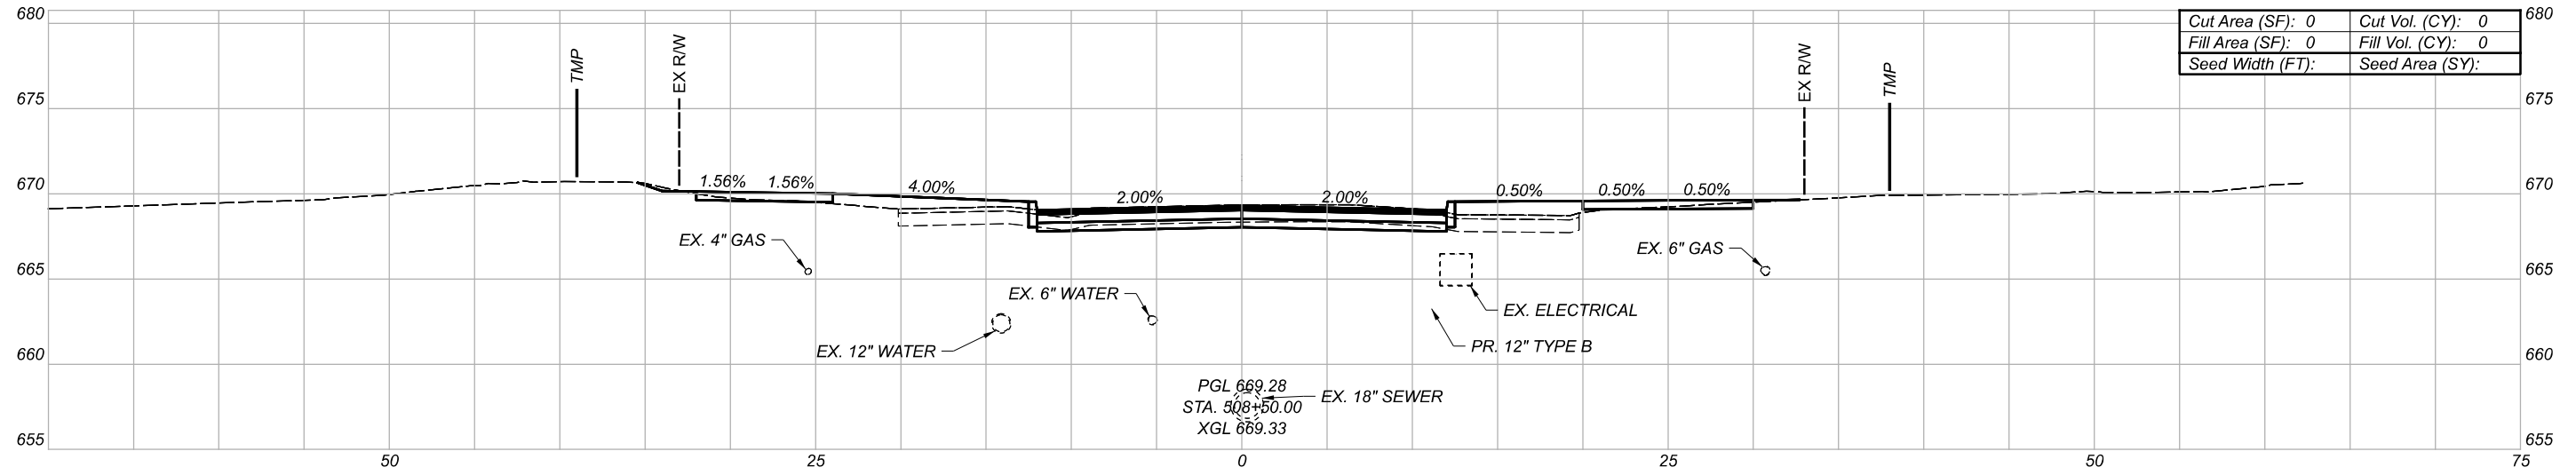

Cut Area (SF):	0	Cut Vol. (CY):	0
Fill Area (SF):	0	Fill Vol. (CY):	0
Seed Width (FT):		Seed Area (SY):	



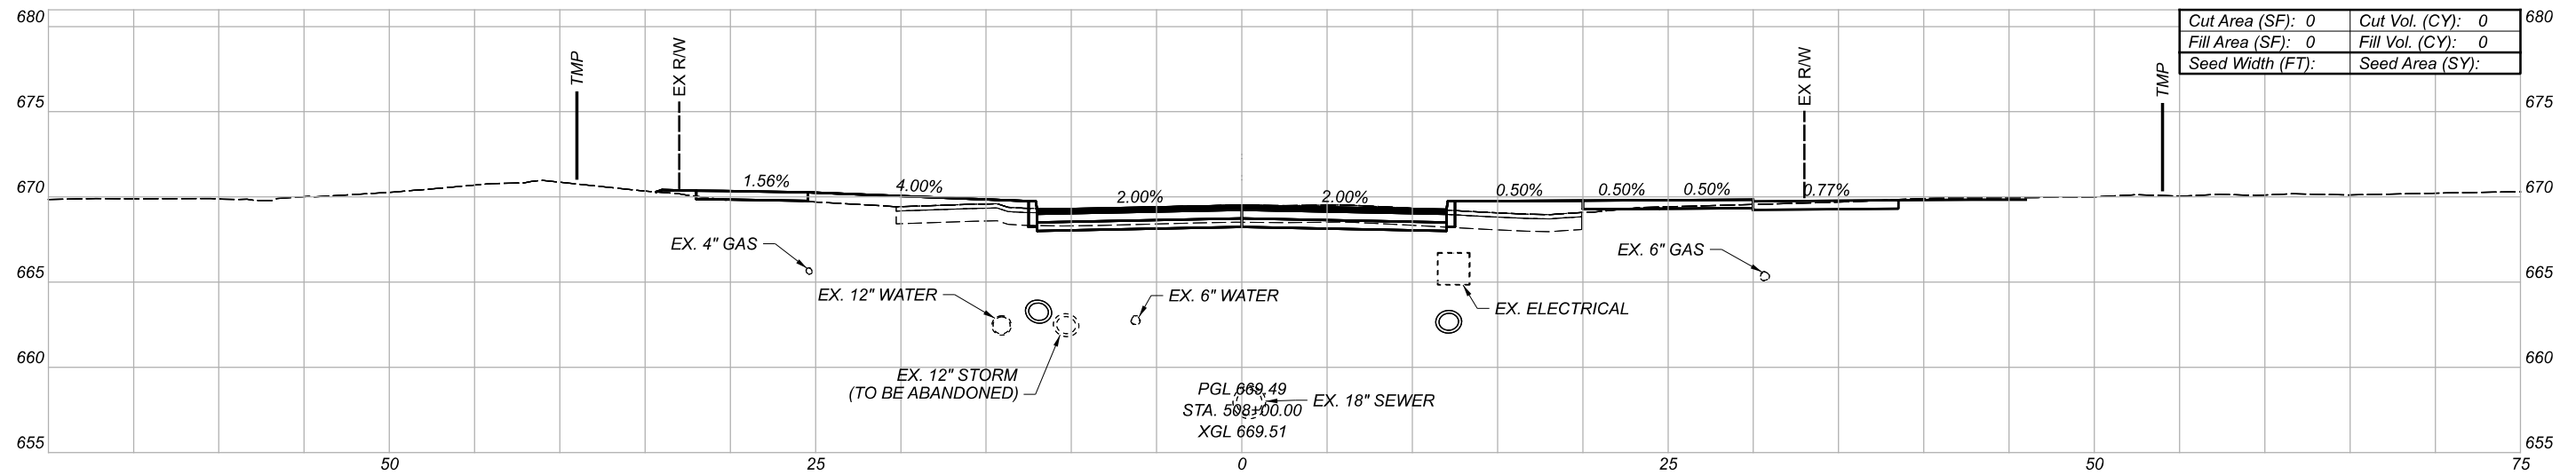


Cut Area (SF):	0	Cut Vol. (CY):	0
Fill Area (SF):	0	Fill Vol. (CY):	0
Seed Width (FT):		Seed Area (SY):	

CROSS SECTIONS
MIDTOWN CONNECTOR

DESIGN AGENCY	
Michael Baker INTERNATIONAL	
DESIGNER	--
REVIEWER	--
PROJECT ID	82382

Sheet Totals		
Seeding	Cut	Fill
.	.	.
SHEET	TOTAL	
760	2339	

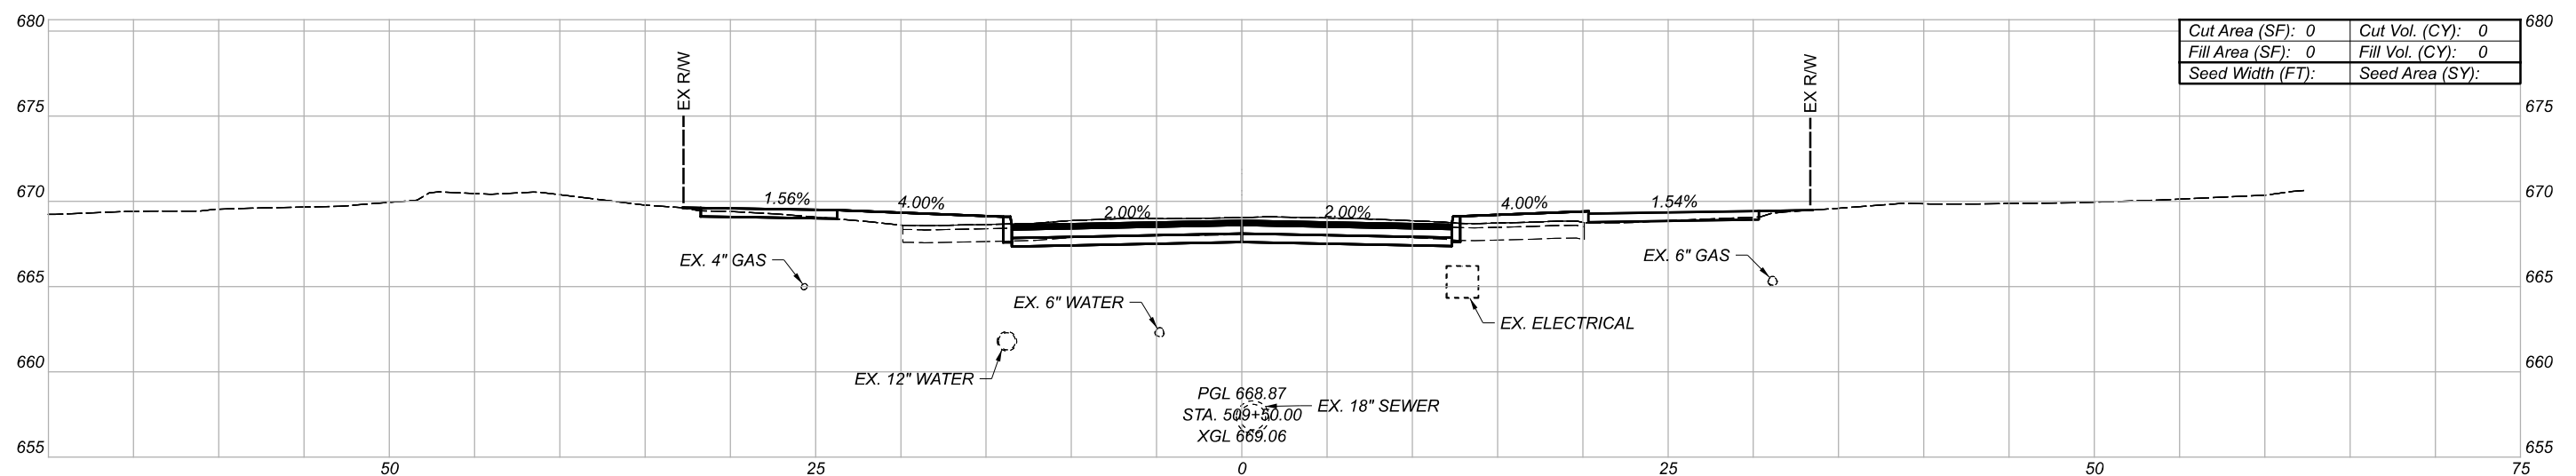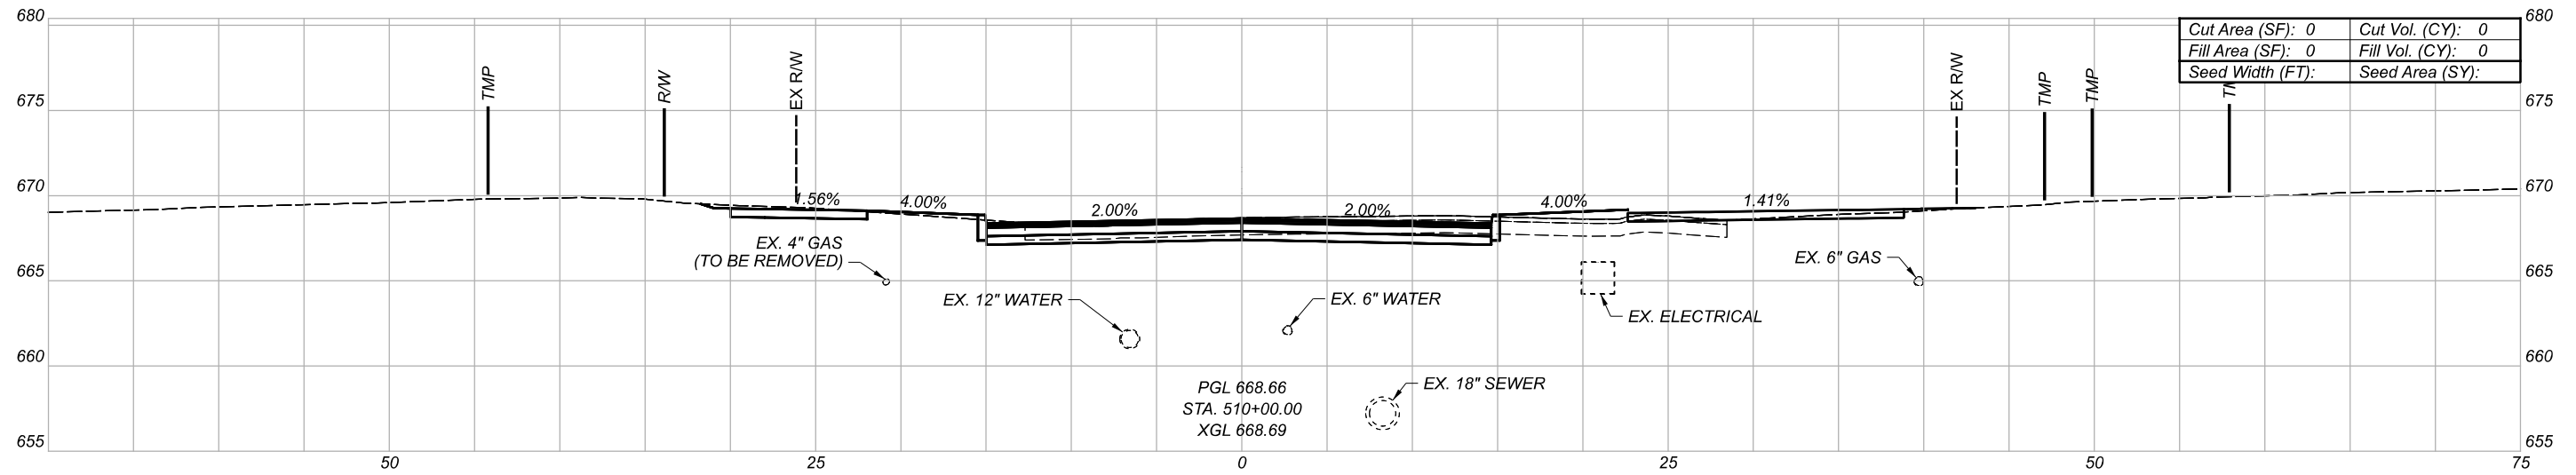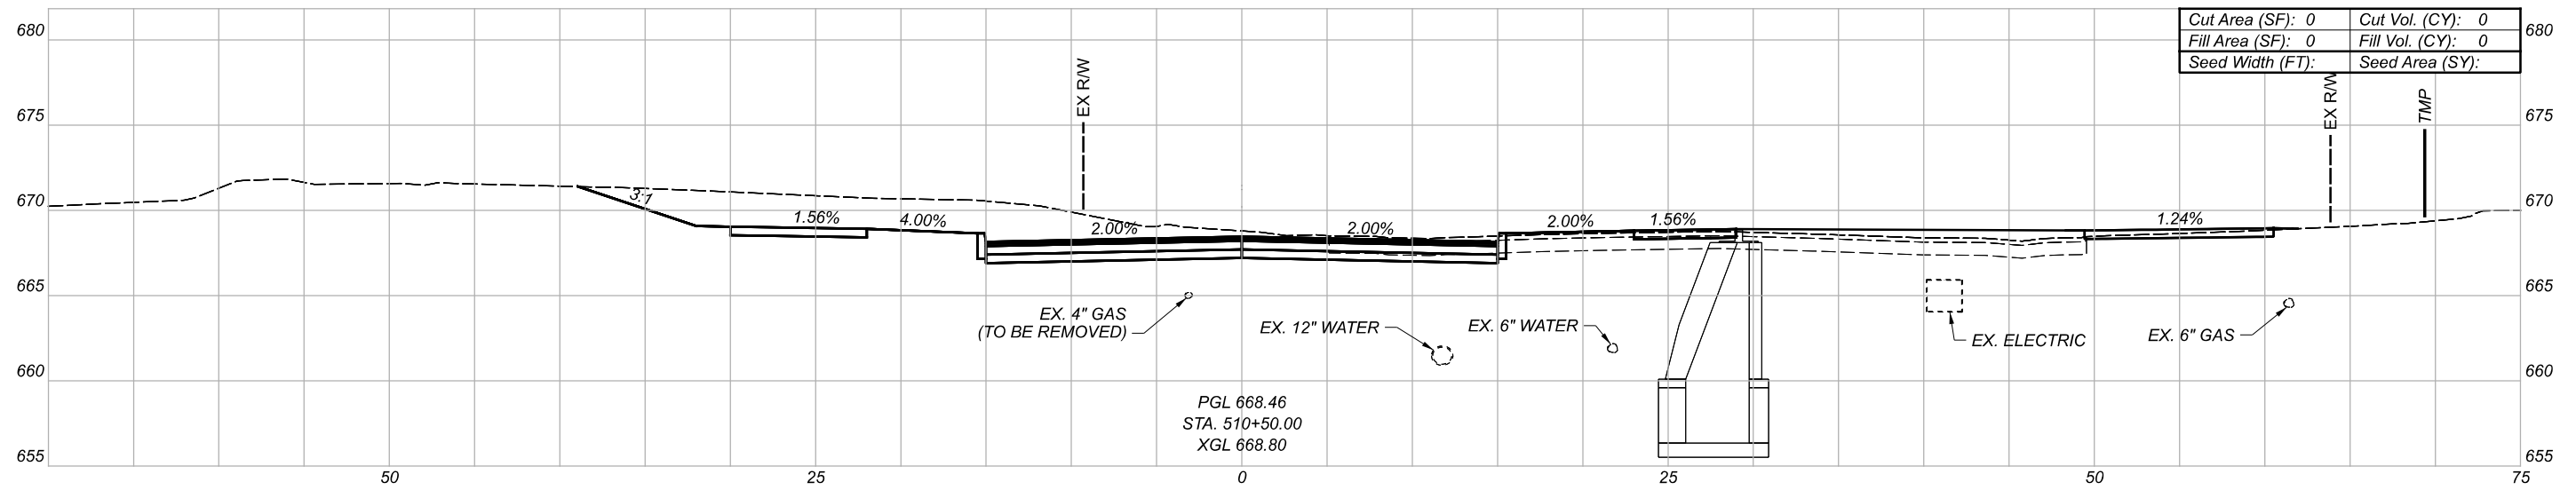

CROSS SECTIONS
 MIDTOWN CONNECTOR

DESIGN AGENCY

Michael Baker
 INTERNATIONAL




DESIGNER

REVIEWER

PROJECT ID

82382


Sheet Totals			SHEET	TOTAL
Seeding	Cut	Fill		
.	.	.	761	2339

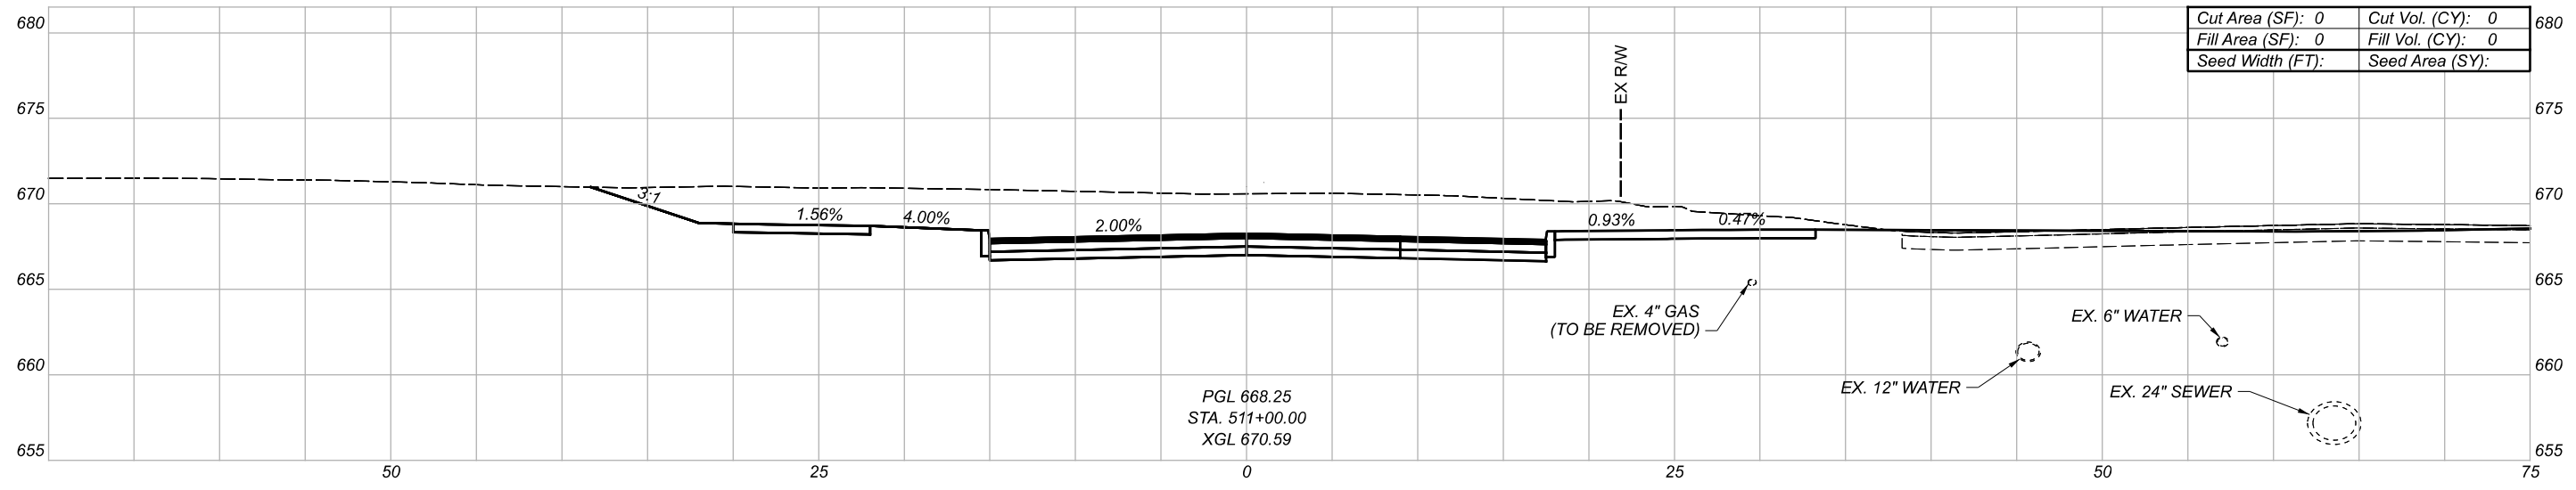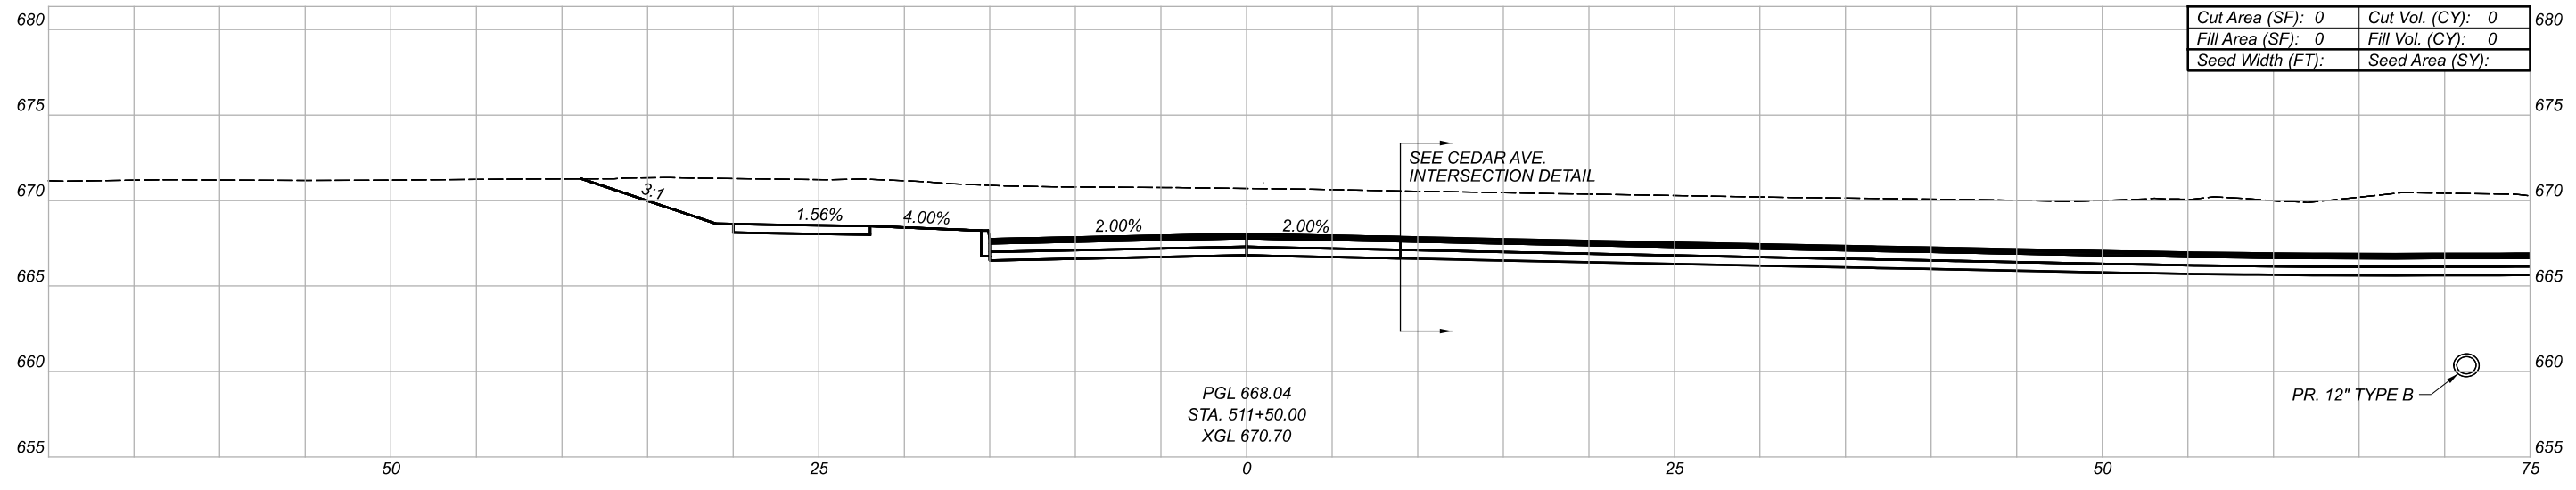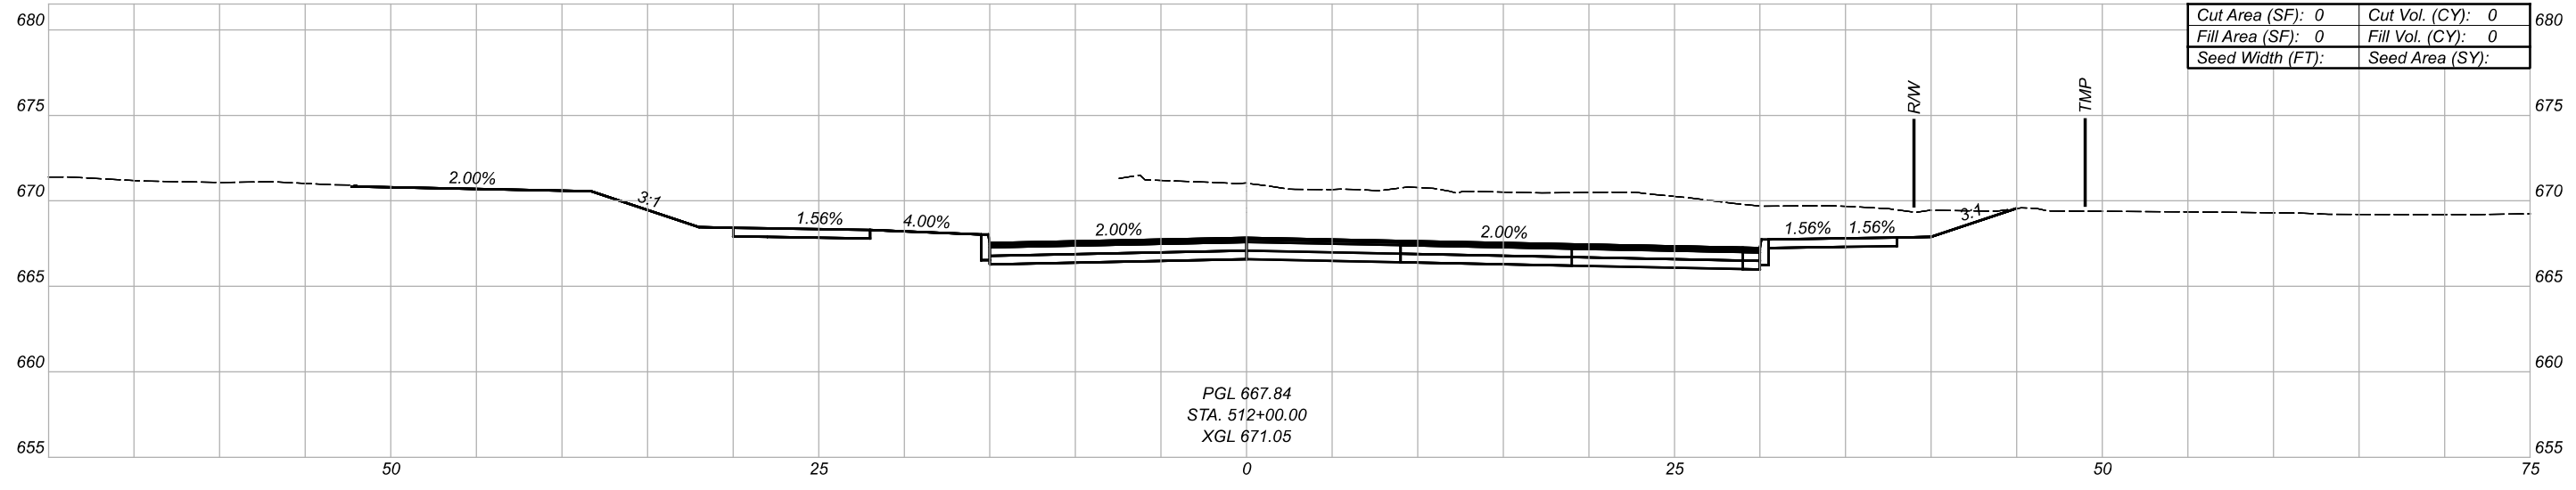


CROSS SECTIONS
 MIDTOWN CONNECTOR

DESIGN AGENCY	
Michael Baker INTERNATIONAL	
DESIGNER	--
REVIEWER	--
PROJECT ID	82382


Sheet Totals			SHEET	TOTAL
Seeding	Cut	Fill		
.	.	.	762	2339

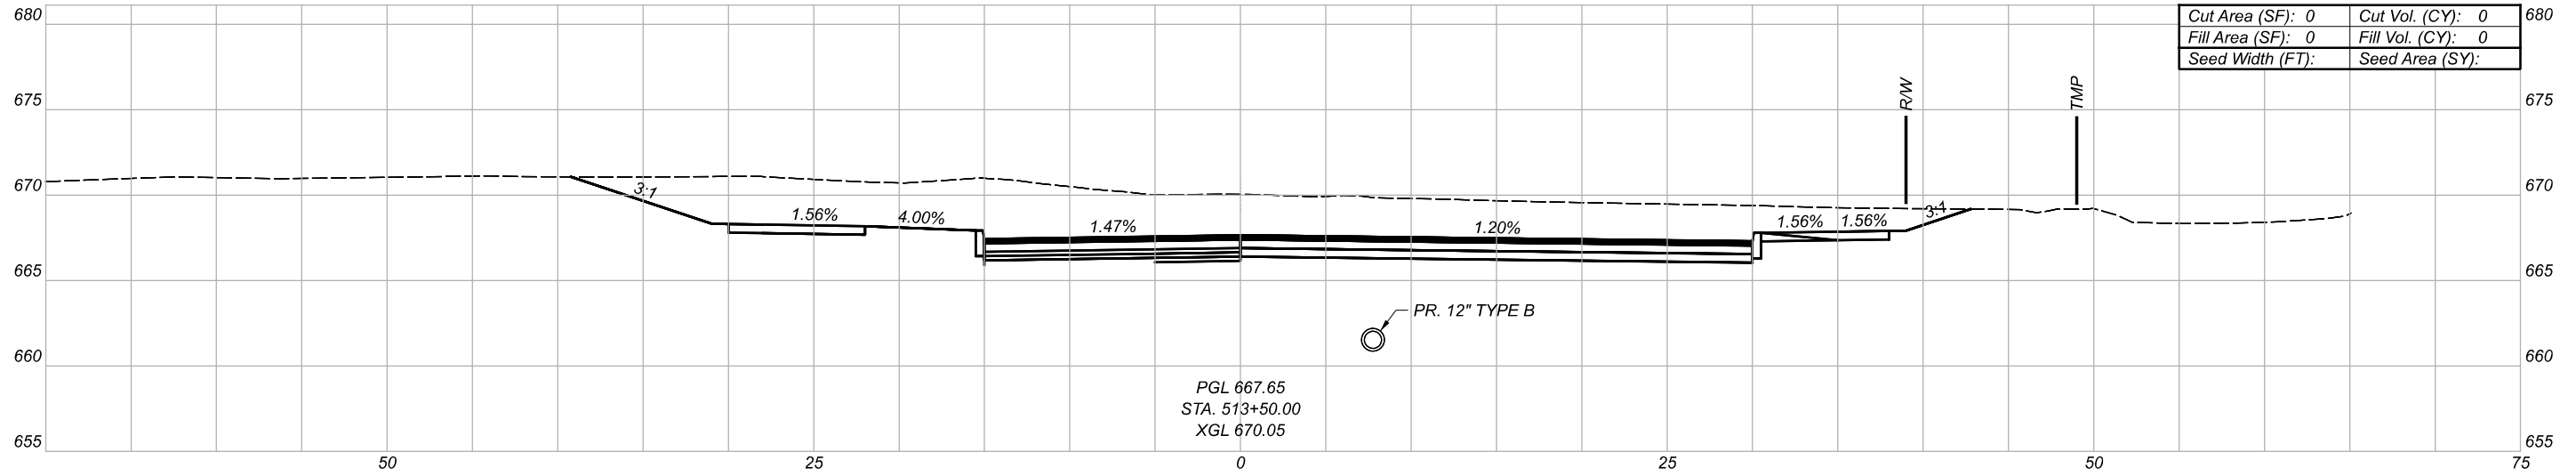

Cut Area (SF): 0	Cut Vol. (CY): 0
Fill Area (SF): 0	Fill Vol. (CY): 0
Seed Width (FT):	Seed Area (SY):

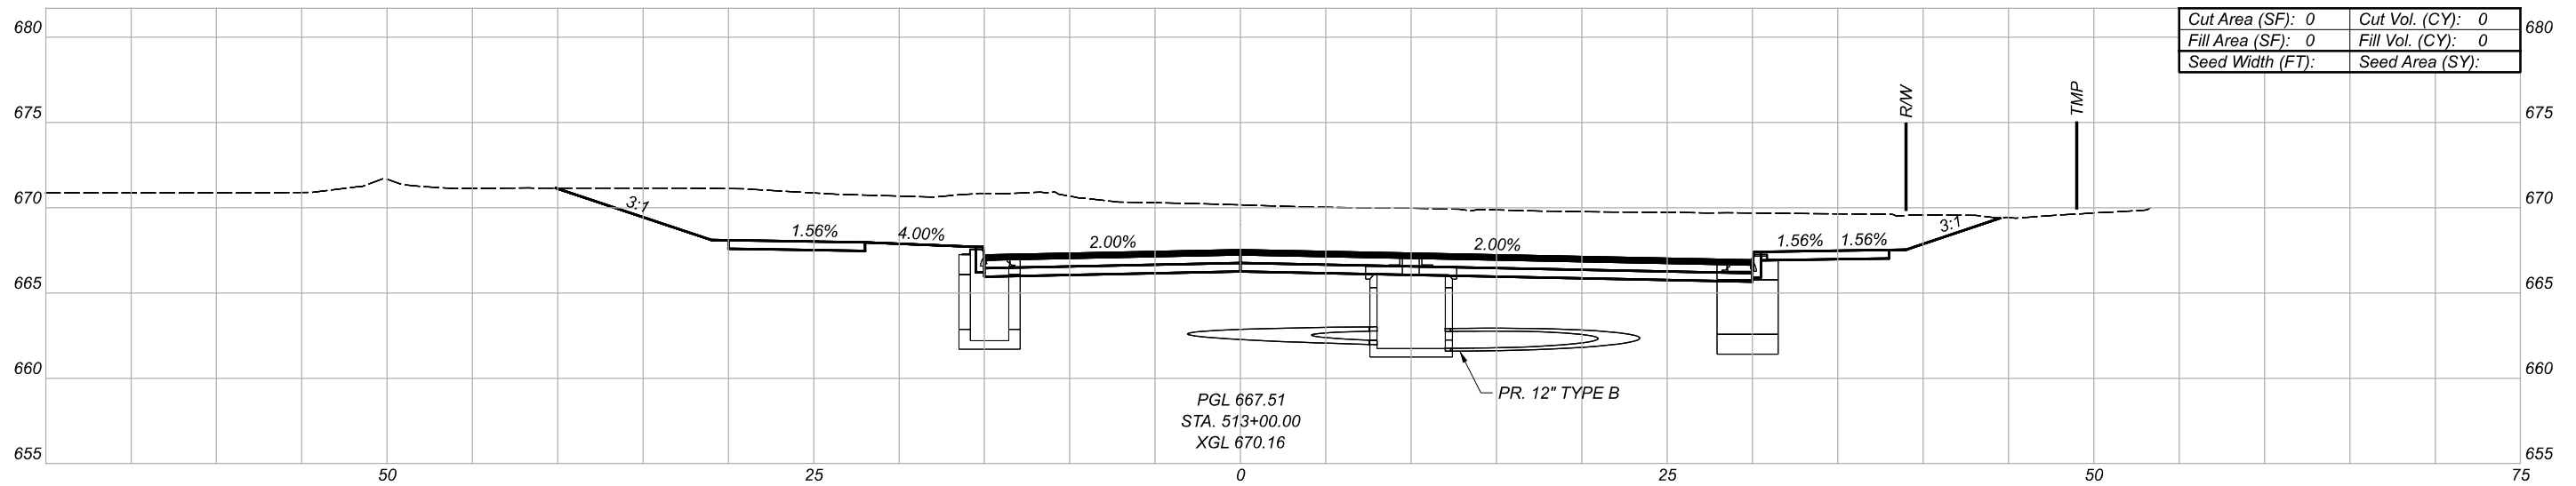

Cut Area (SF): 0	Cut Vol. (CY): 0
Fill Area (SF): 0	Fill Vol. (CY): 0
Seed Width (FT):	Seed Area (SY):

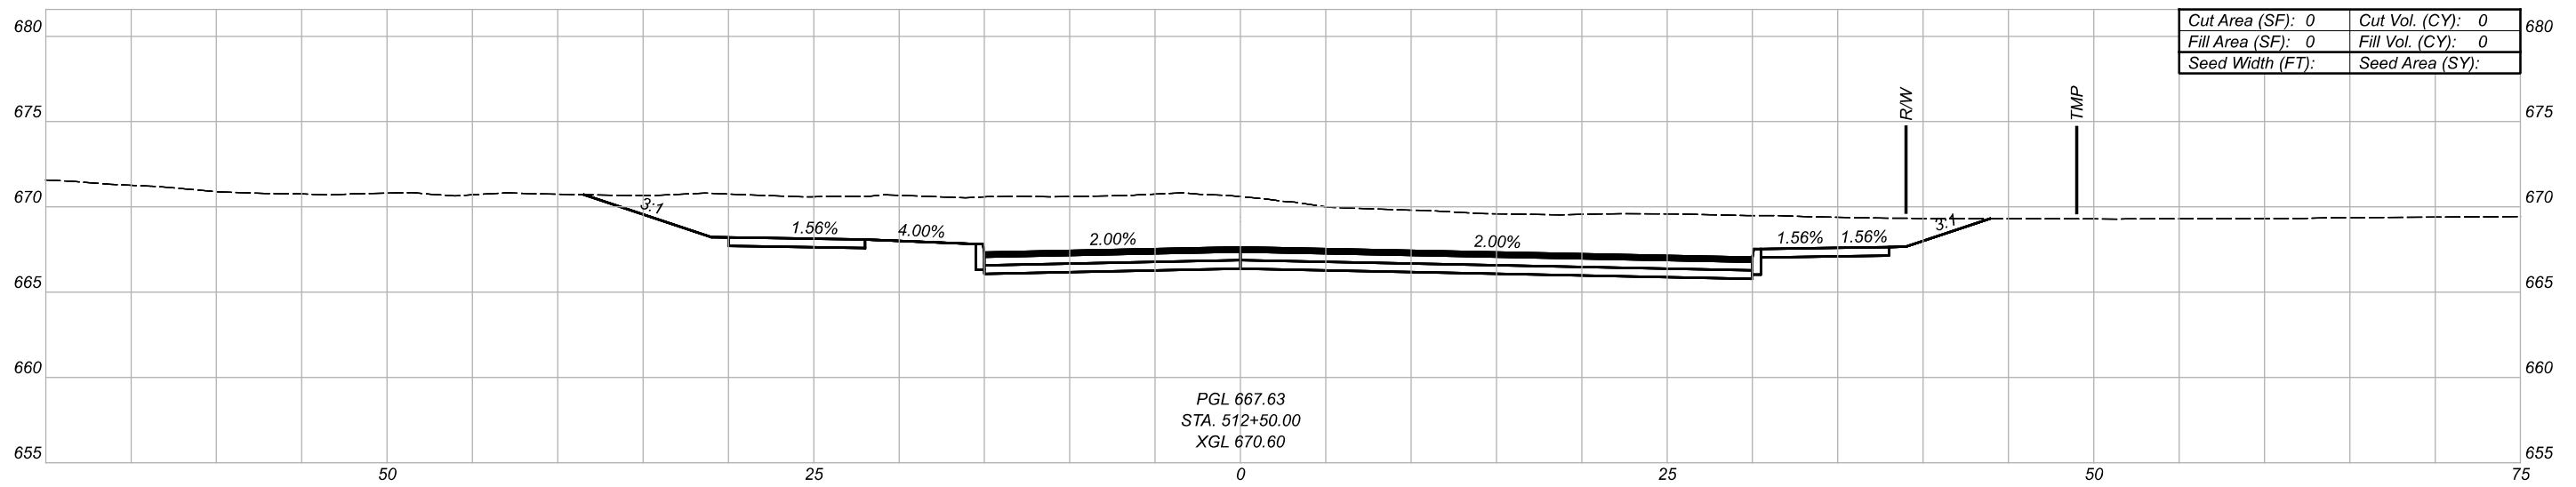

Cut Area (SF): 0	Cut Vol. (CY): 0
Fill Area (SF): 0	Fill Vol. (CY): 0
Seed Width (FT):	Seed Area (SY):

CROSS SECTIONS
MIDTOWN CONNECTOR

DESIGN AGENCY

Michael Baker
INTERNATIONAL


DESIGNER

REVIEWER


PROJECT ID

82382


Sheet Totals			SHEET	TOTAL
Seeding	Cut	Fill		
.	.	.	763	2339

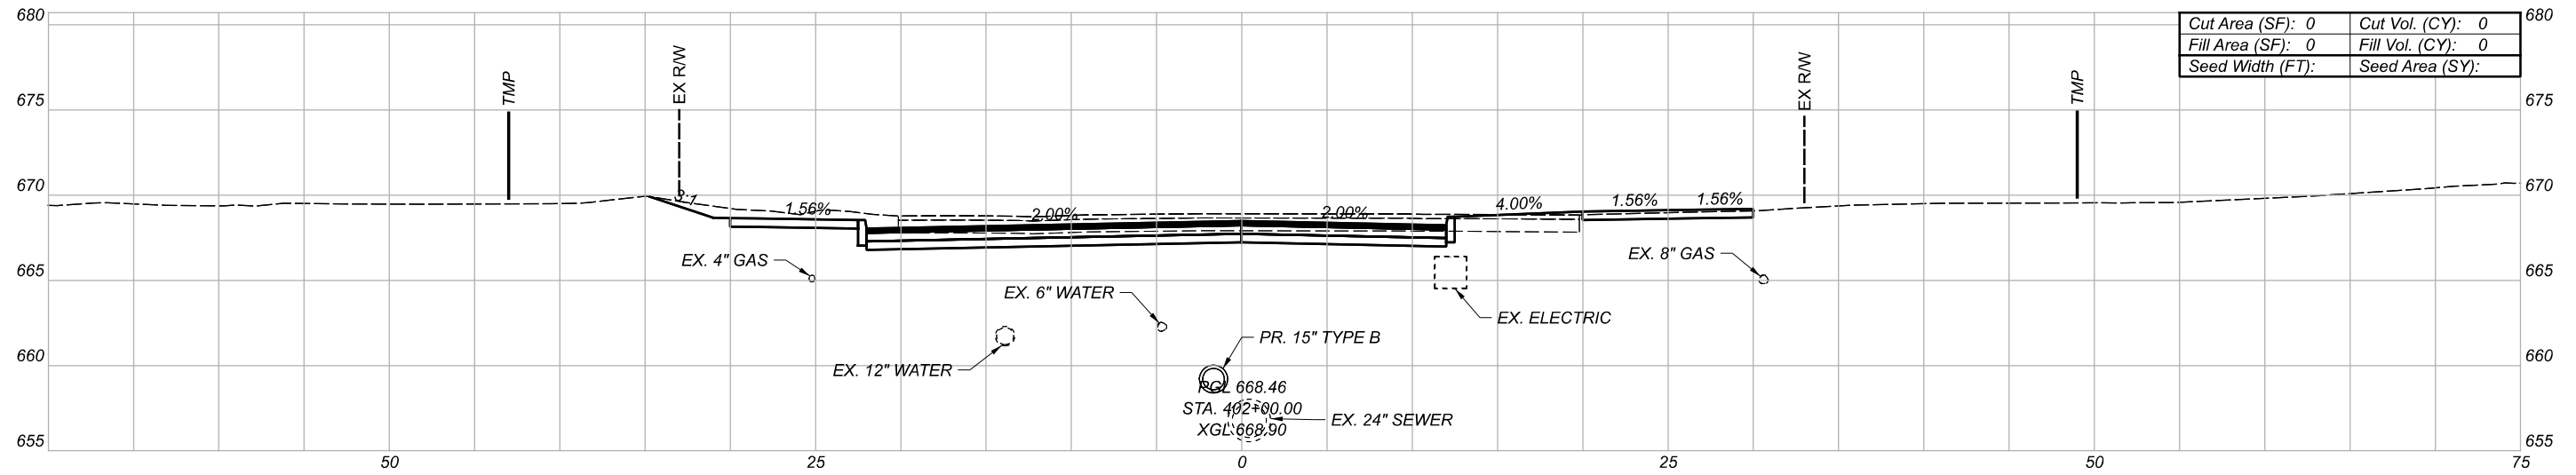

Cut Area (SF):	0	Cut Vol. (CY):	0
Fill Area (SF):	0	Fill Vol. (CY):	0
Seed Width (FT):		Seed Area (SY):	

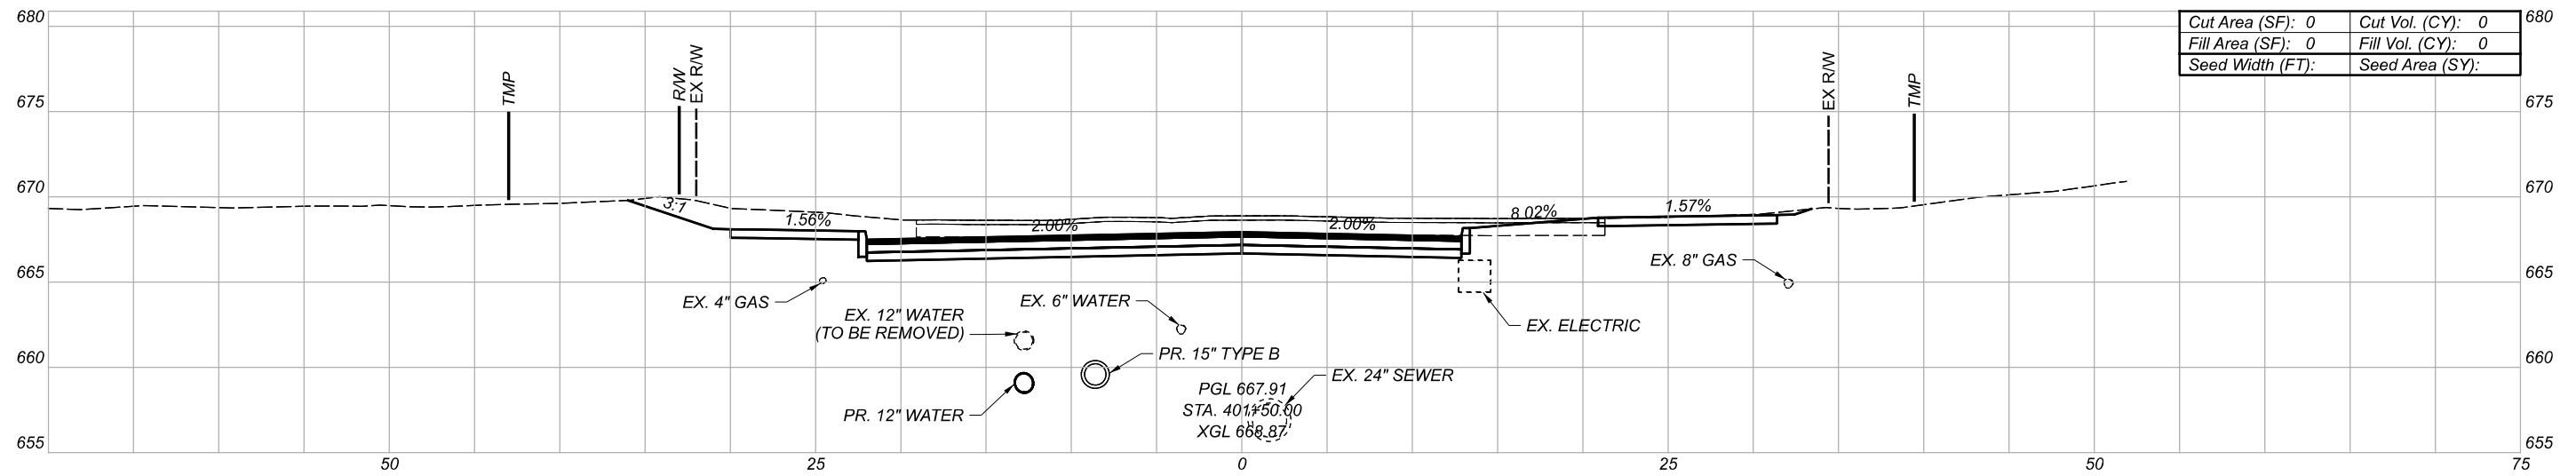

Cut Area (SF):	0	Cut Vol. (CY):	0
Fill Area (SF):	0	Fill Vol. (CY):	0
Seed Width (FT):		Seed Area (SY):	

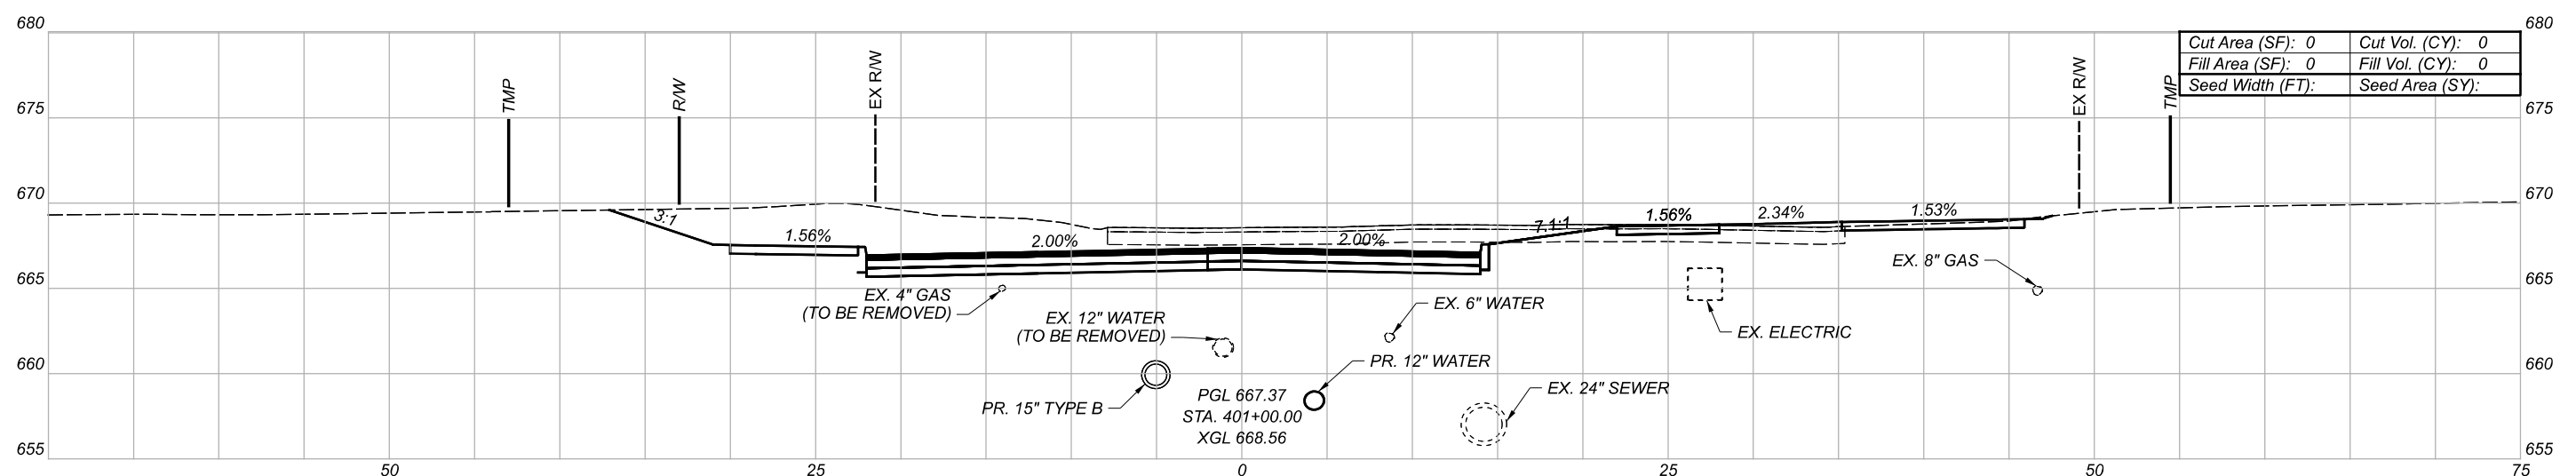


Cut Area (SF):	0	Cut Vol. (CY):	0
Fill Area (SF):	0	Fill Vol. (CY):	0
Seed Width (FT):		Seed Area (SY):	


CROSS SECTIONS
CEDAR AVE.

DESIGN AGENCY
Michael Baker INTERNATIONAL
DESIGNER
REVIEWER

Sheet Totals			82382
Seeding	Cut	Fill	TOTAL
.	.	.	764 2339

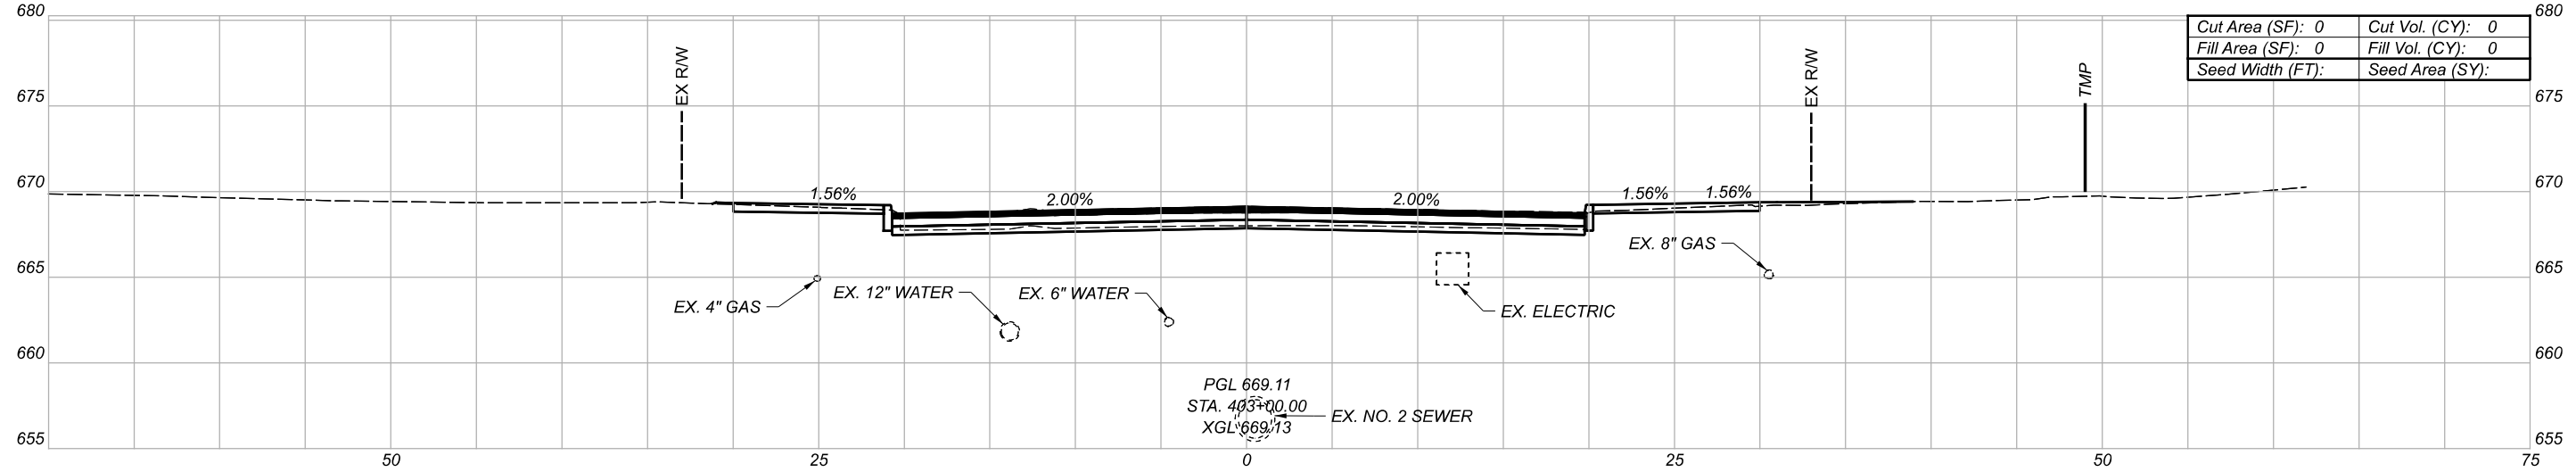

Cut Area (SF):	0	Cut Vol. (CY):	0
Fill Area (SF):	0	Fill Vol. (CY):	0
Seed Width (FT):		Seed Area (SY):	

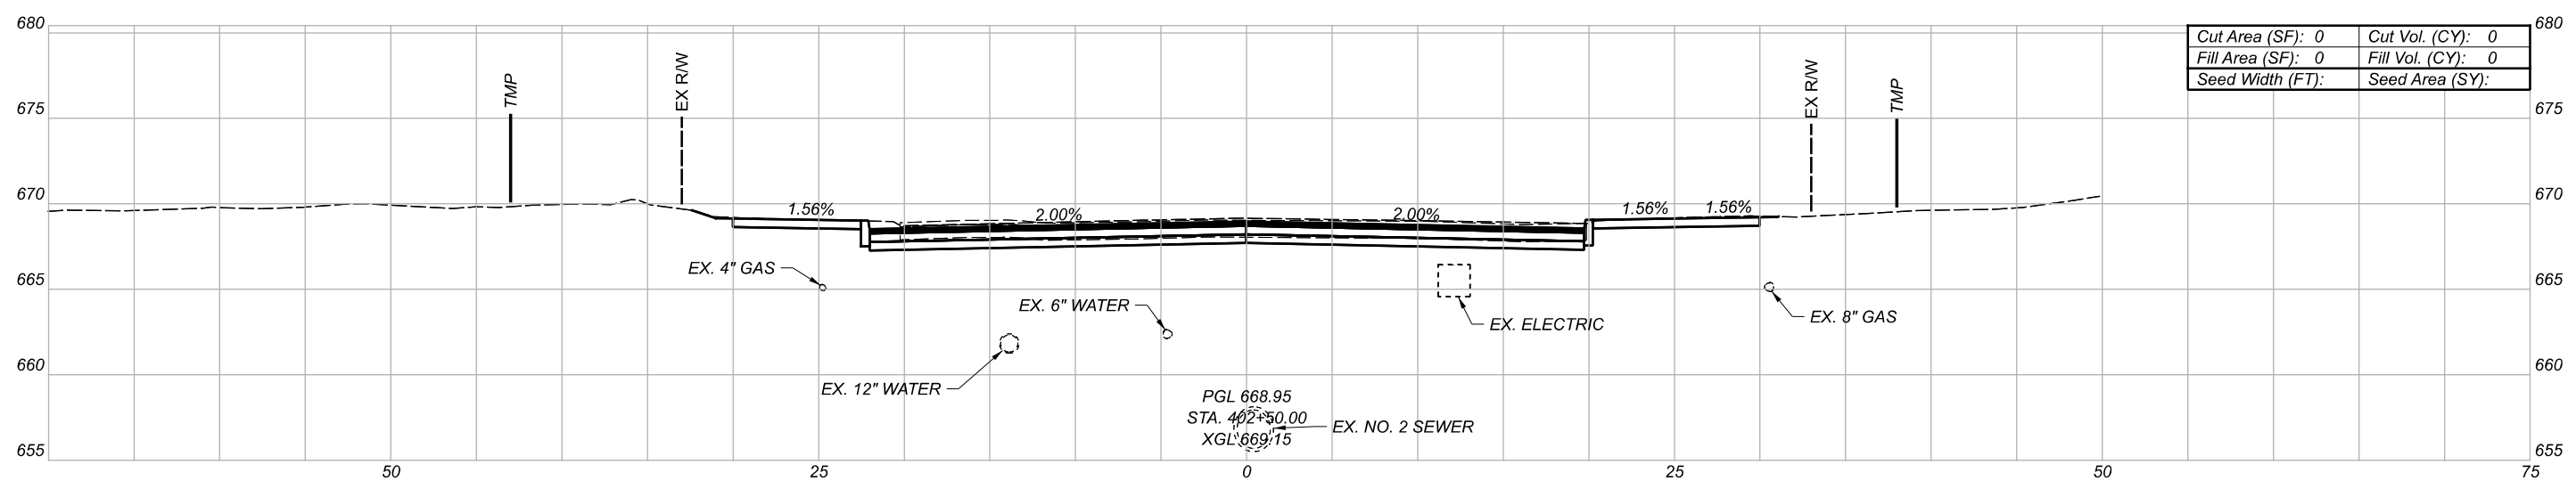


Cut Area (SF):	0	Cut Vol. (CY):	0
Fill Area (SF):	0	Fill Vol. (CY):	0
Seed Width (FT):		Seed Area (SY):	

CROSS SECTIONS
CEDAR AVE.

DESIGN AGENCY	
Michael Baker INTERNATIONAL	
DESIGNER	--
REVIEWER	--
PROJECT ID	82382

Sheet Totals		
Seeding	Cut	Fill
.	.	.

SHEET	TOTAL
765	2339

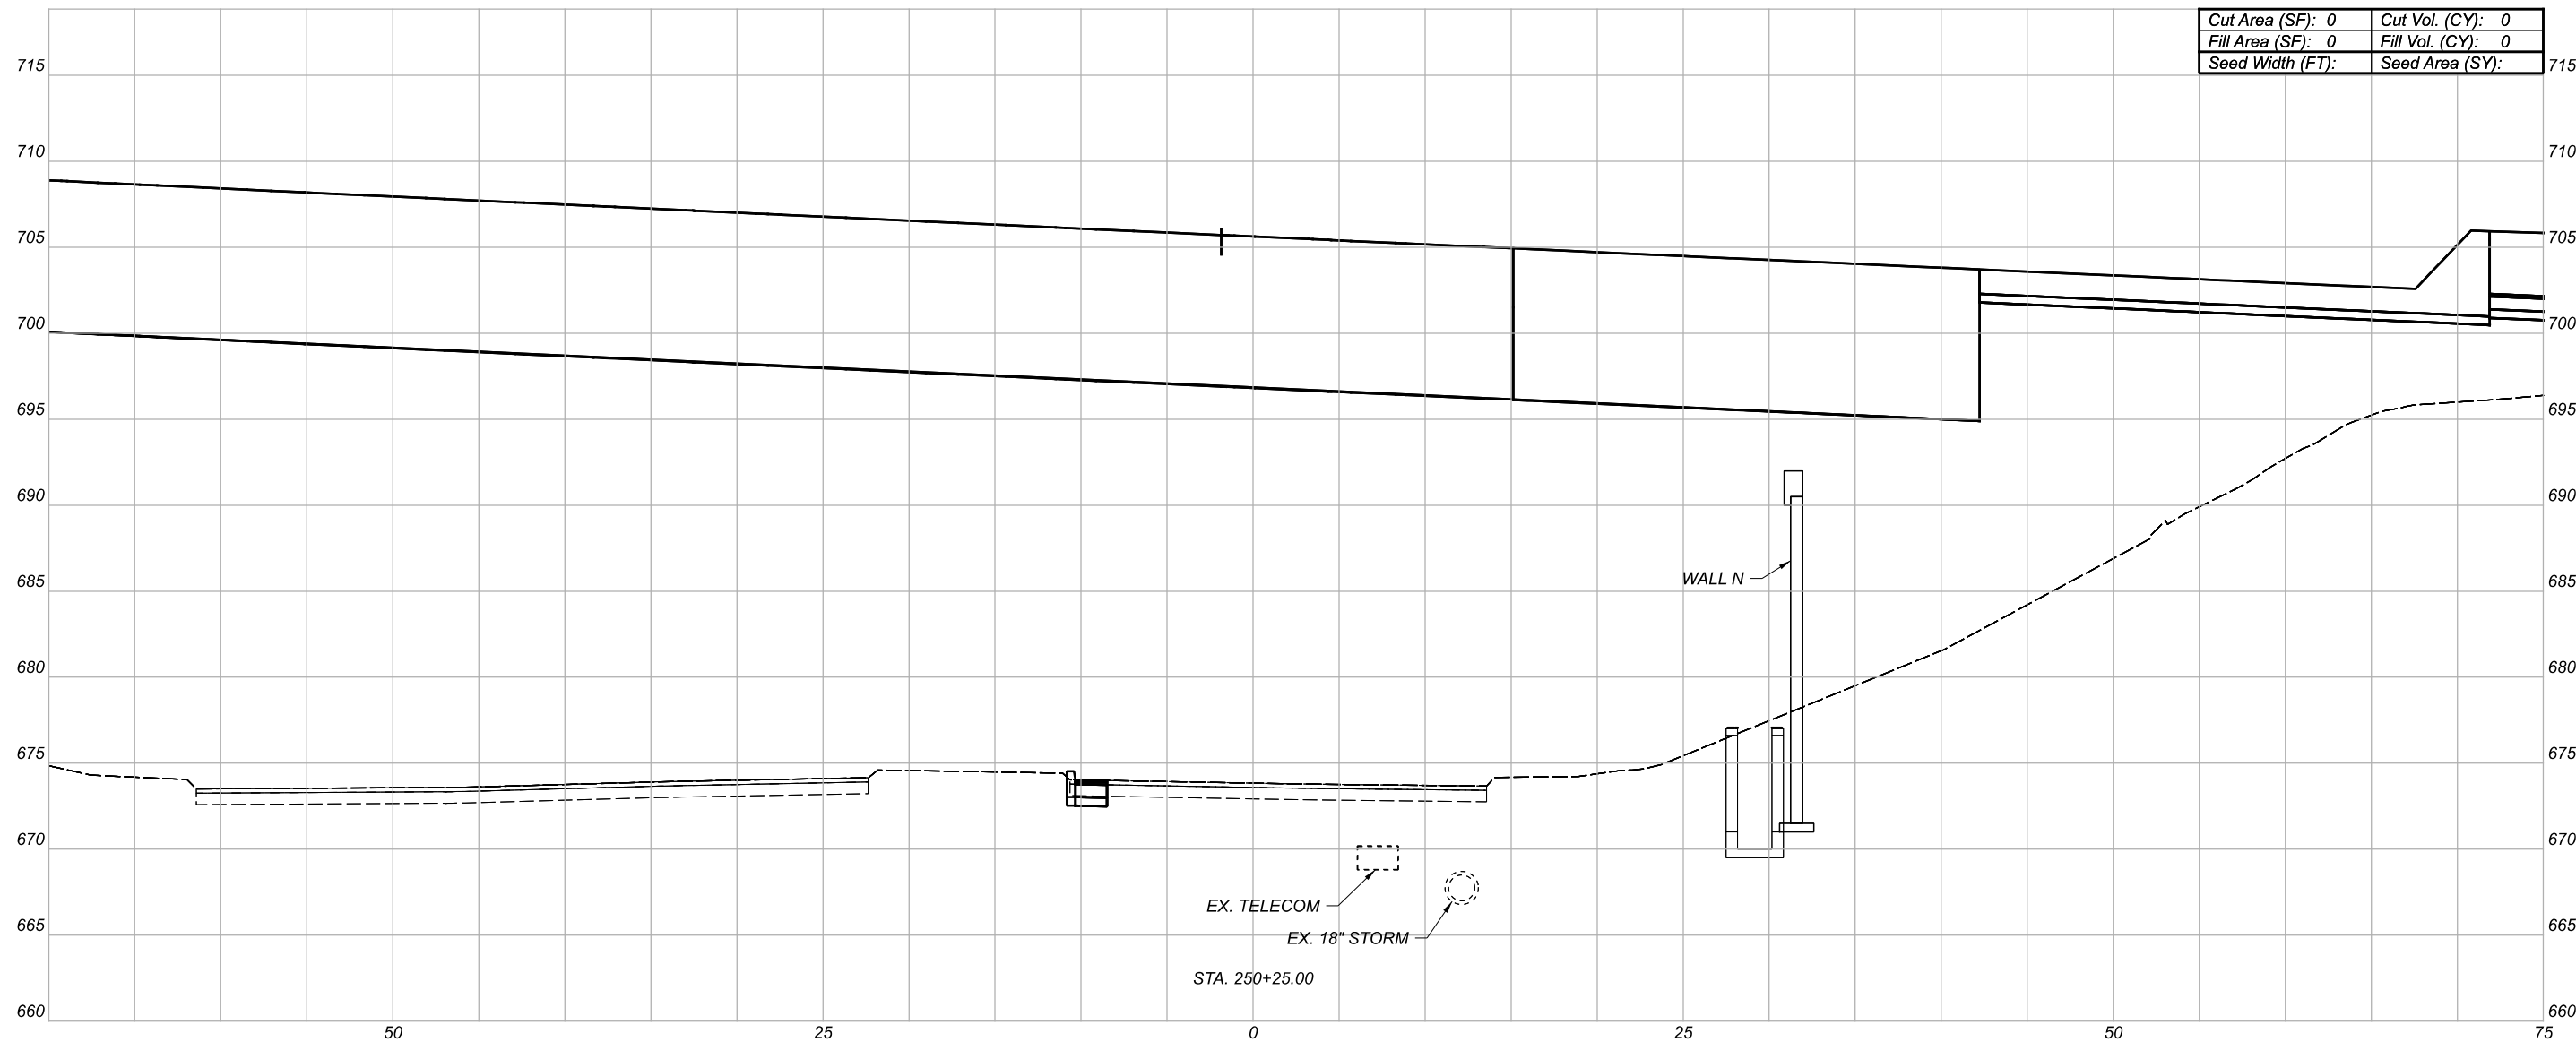

Cut Area (SF):	0	Cut Vol. (CY):	0
Fill Area (SF):	0	Fill Vol. (CY):	0
Seed Width (FT):		Seed Area (SY):	


EX. TELECOM
 EX. 18" STORM
 STA. 250+25.00

WALL N

Sheet Totals		
Seeding	Cut	Fill
.	.	.

DESIGN AGENCY	
Michael Baker INTERNATIONAL	
DESIGNER	--
REVIEWER	--
PROJECT ID	82382
SHEET TOTAL	766 2339



CROSS SECTIONS
 E. 14TH ST. NB CROSSOVER

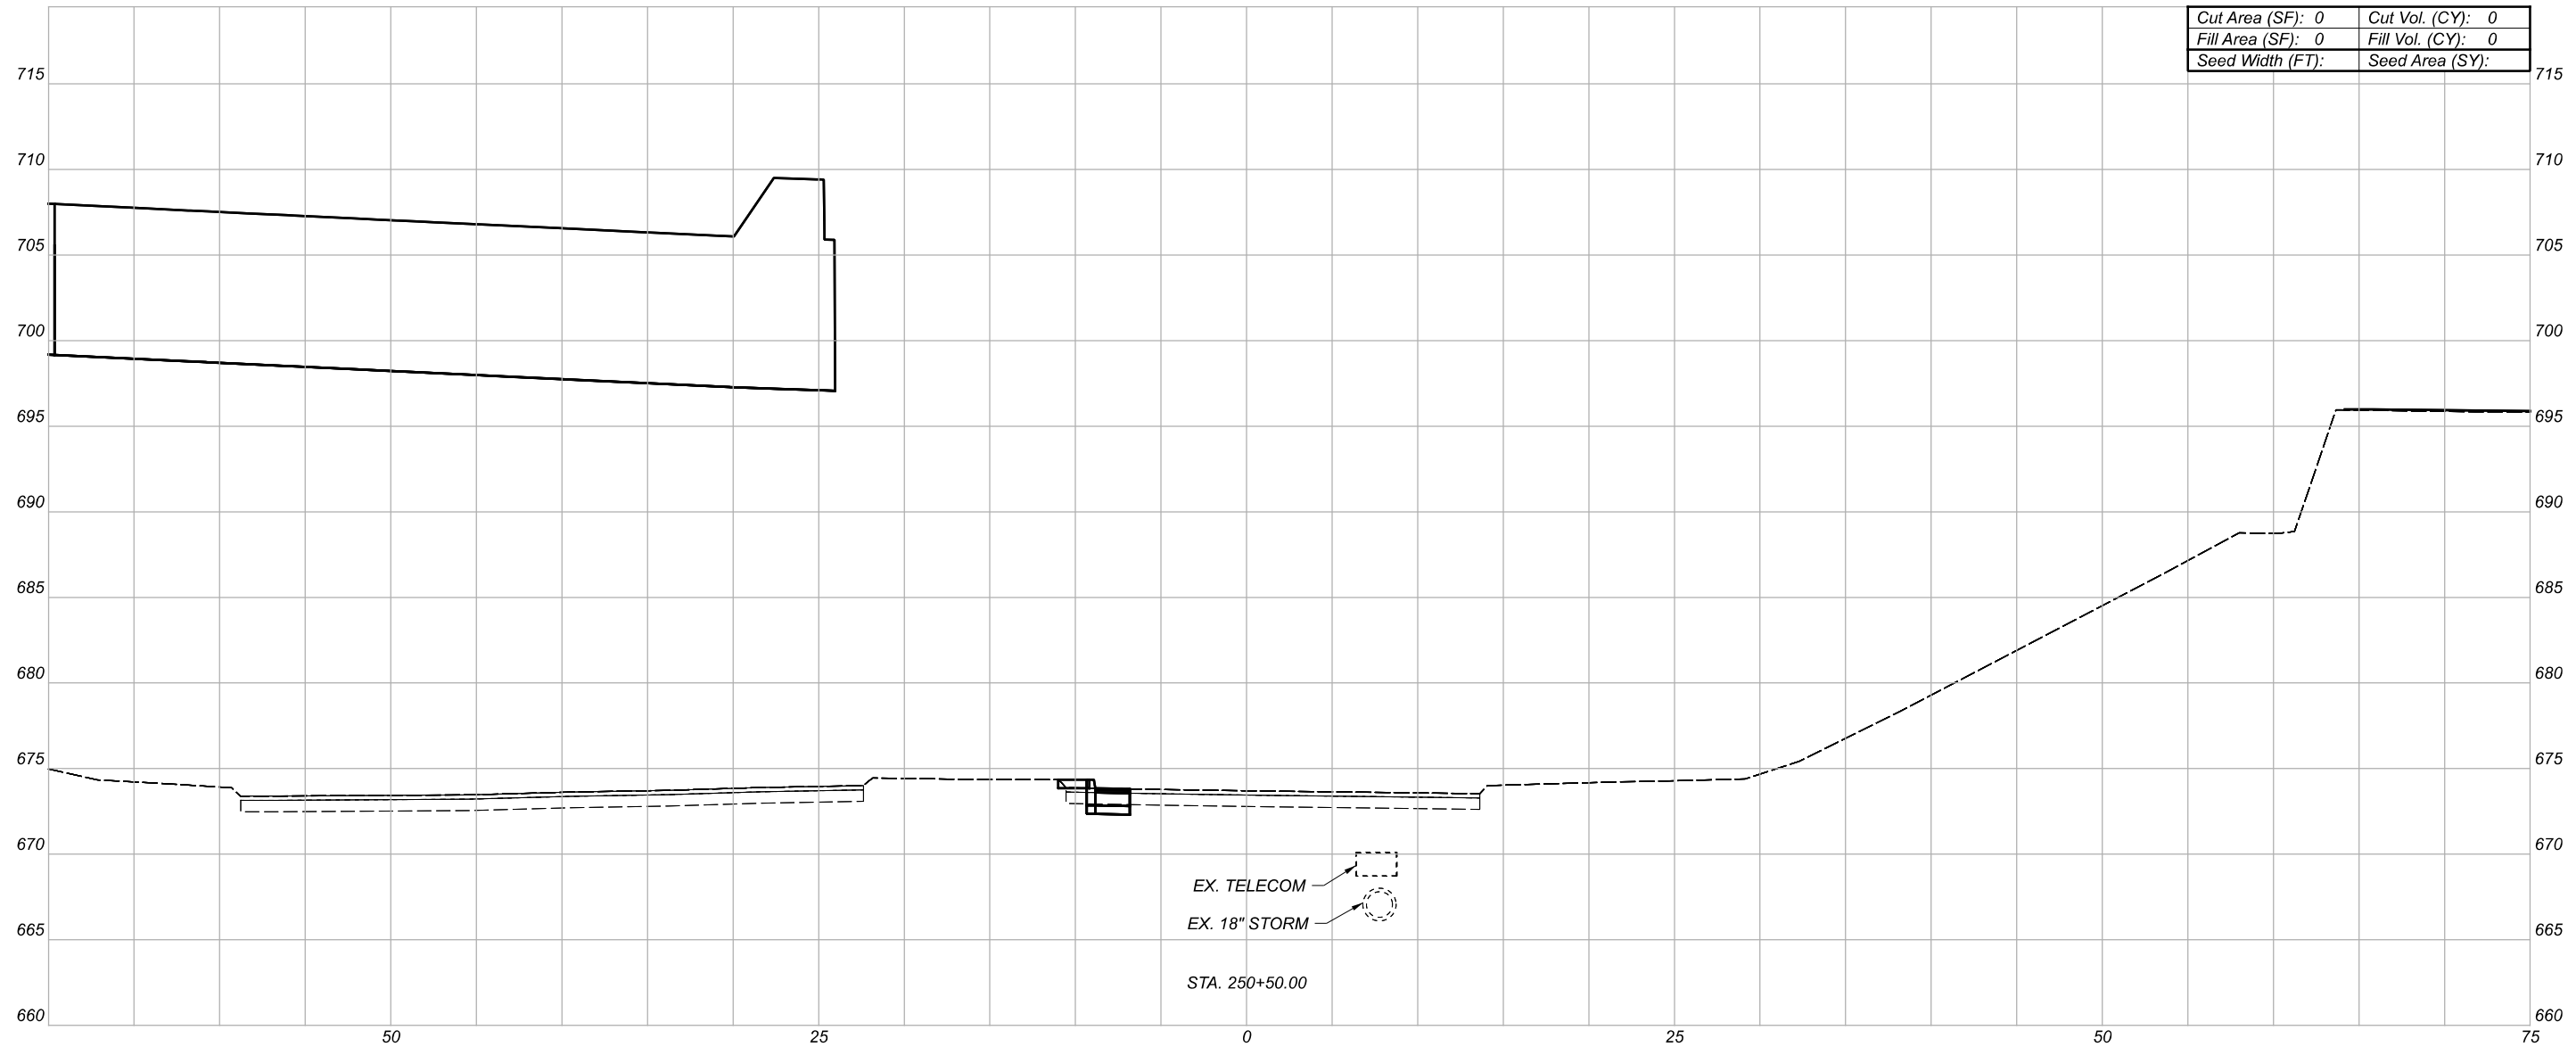

CROSS SECTIONS
 E. 14TH ST. NB CROSSOVER

DESIGN AGENCY	
DESIGNER	Michael Baker INTERNATIONAL
REVIEWER	
PROJECT ID	82382
SHEET TOTAL	767 / 2339



Sheet Totals		
Seeding	Cut	Fill
.	.	.

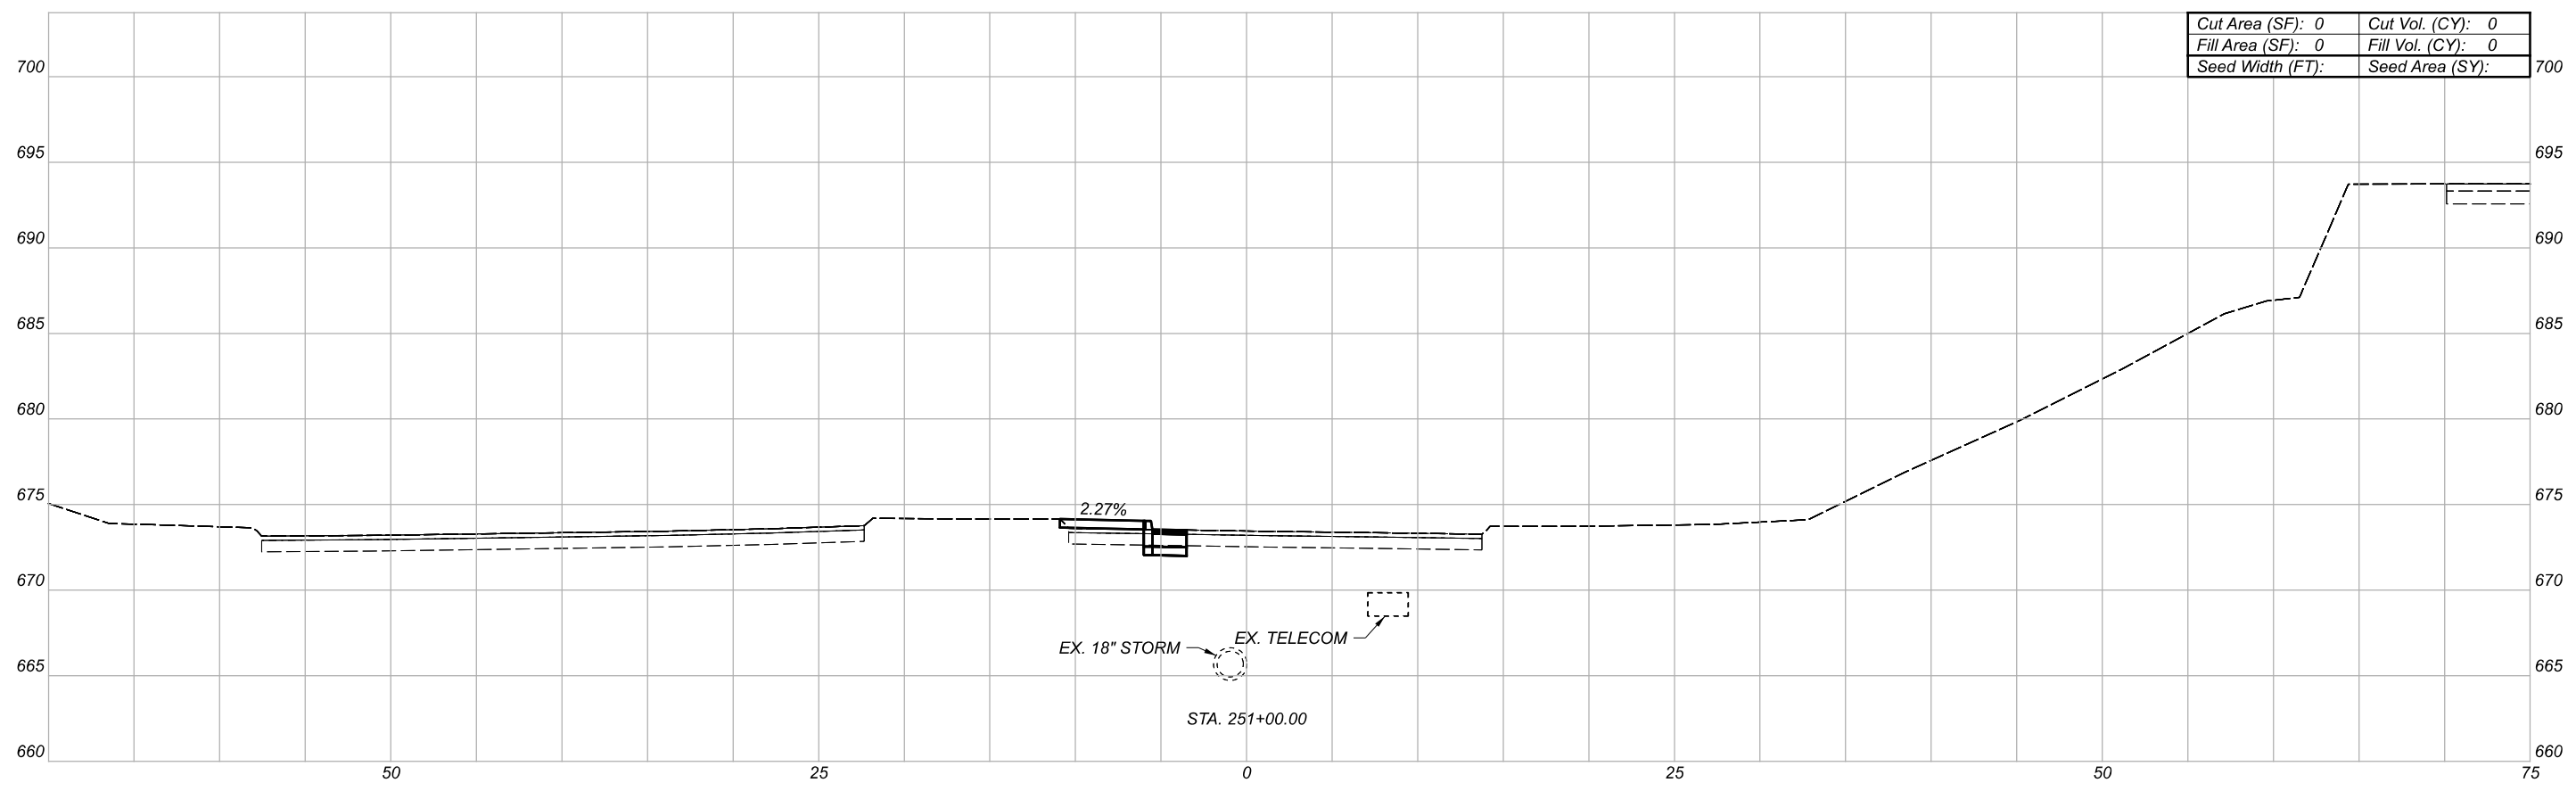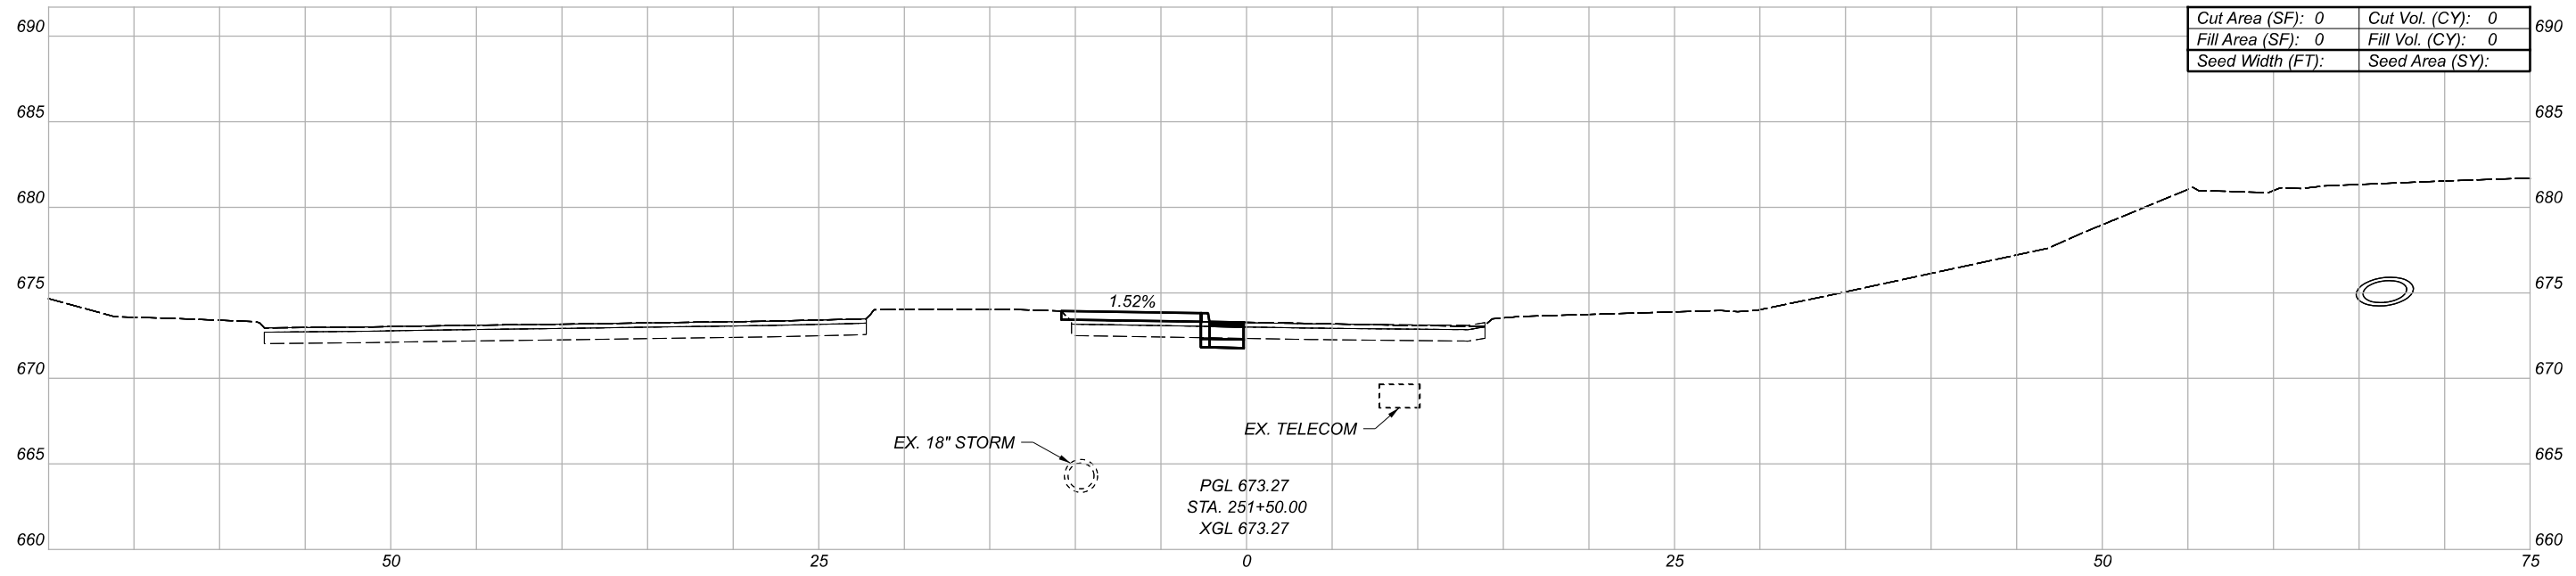

CROSS SECTIONS
 E. 14TH ST. NB CROSSOVER

DESIGN AGENCY	
DESIGNER	Michael Baker INTERNATIONAL
REVIEWER	
PROJECT ID	82382

Sheet Totals			SHEET	TOTAL
Seeding	Cut	Fill	768	2339
.	.	.		

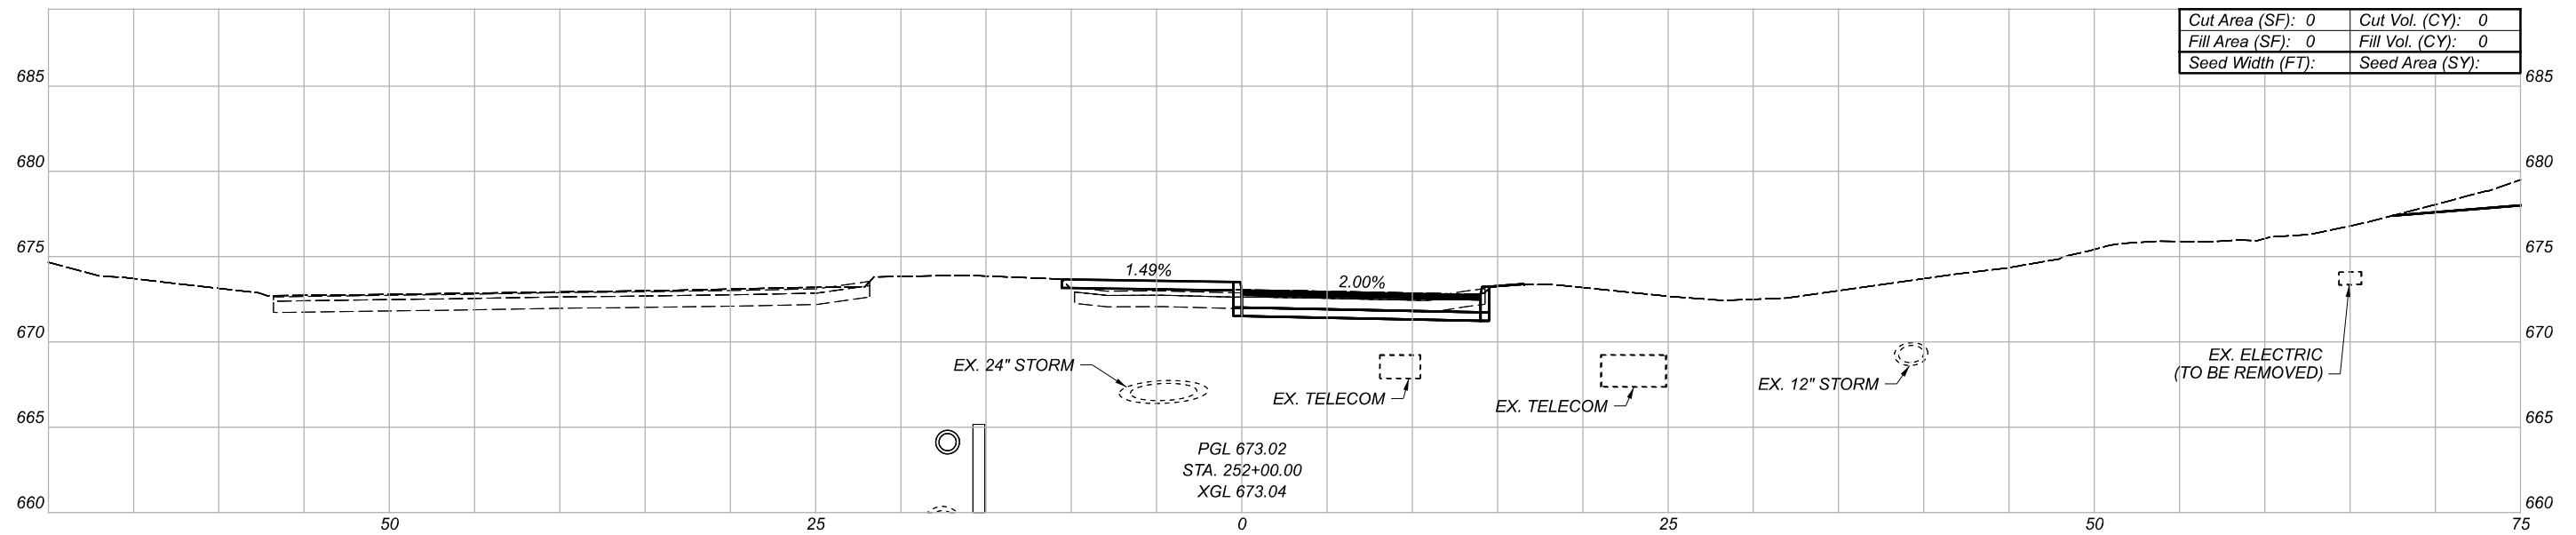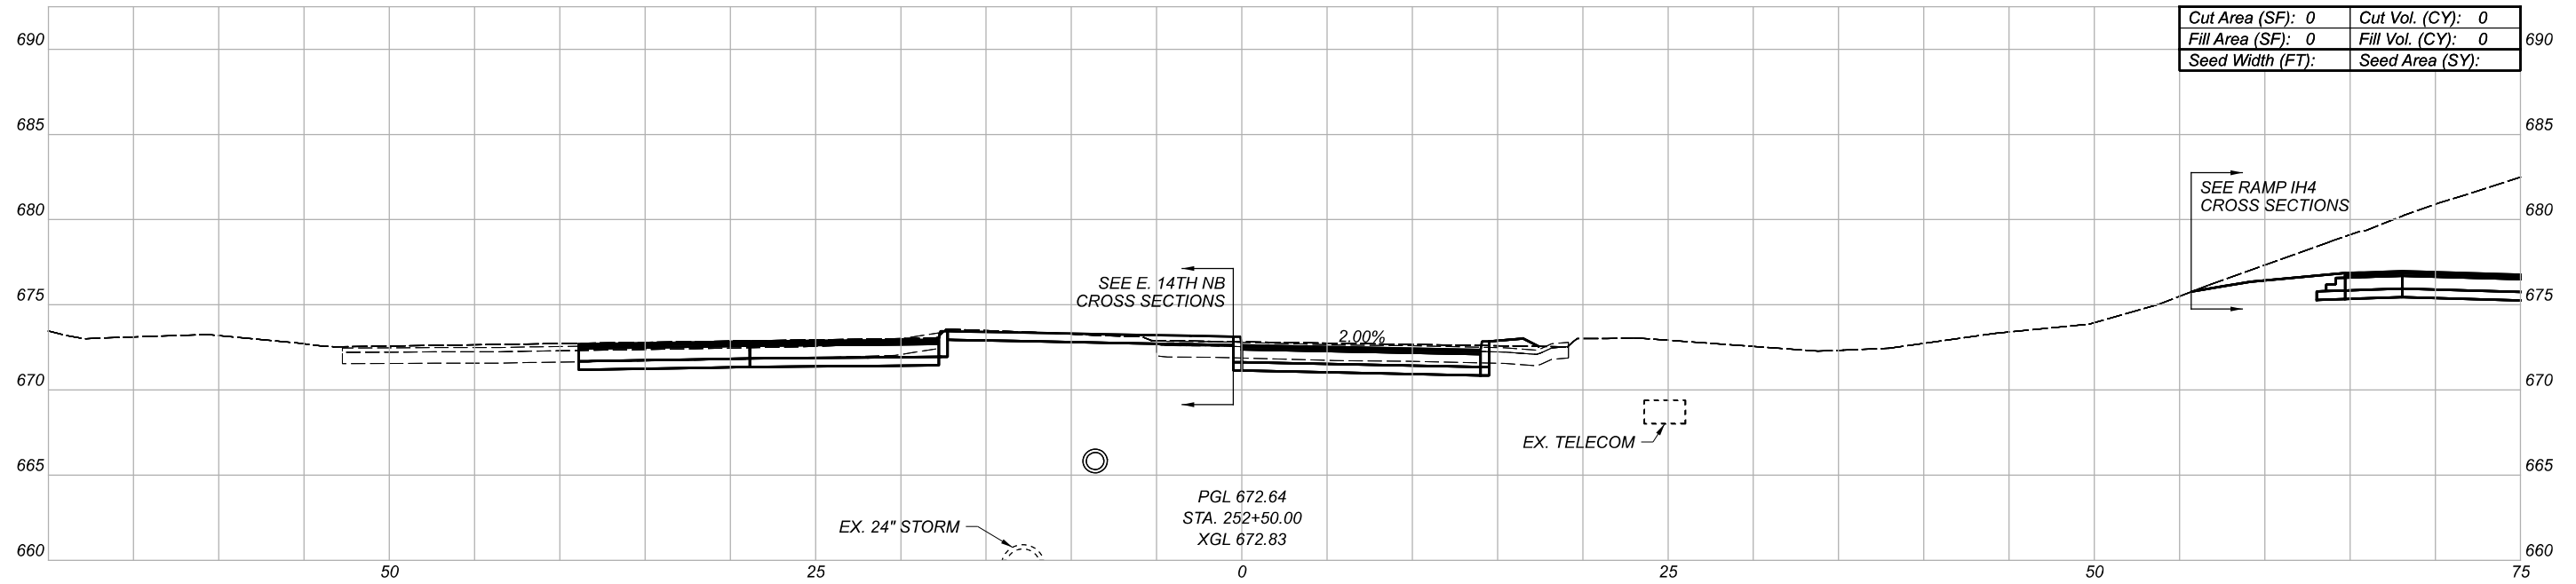

CROSS SECTIONS
 E. 14TH ST. NB CROSSOVER

DESIGN AGENCY

Michael Baker
 INTERNATIONAL


DESIGNER

REVIEWER

PROJECT ID

82382

Sheet Totals			SHEET	TOTAL
Seeding	Cut	Fill		
.	.	.	769	2339

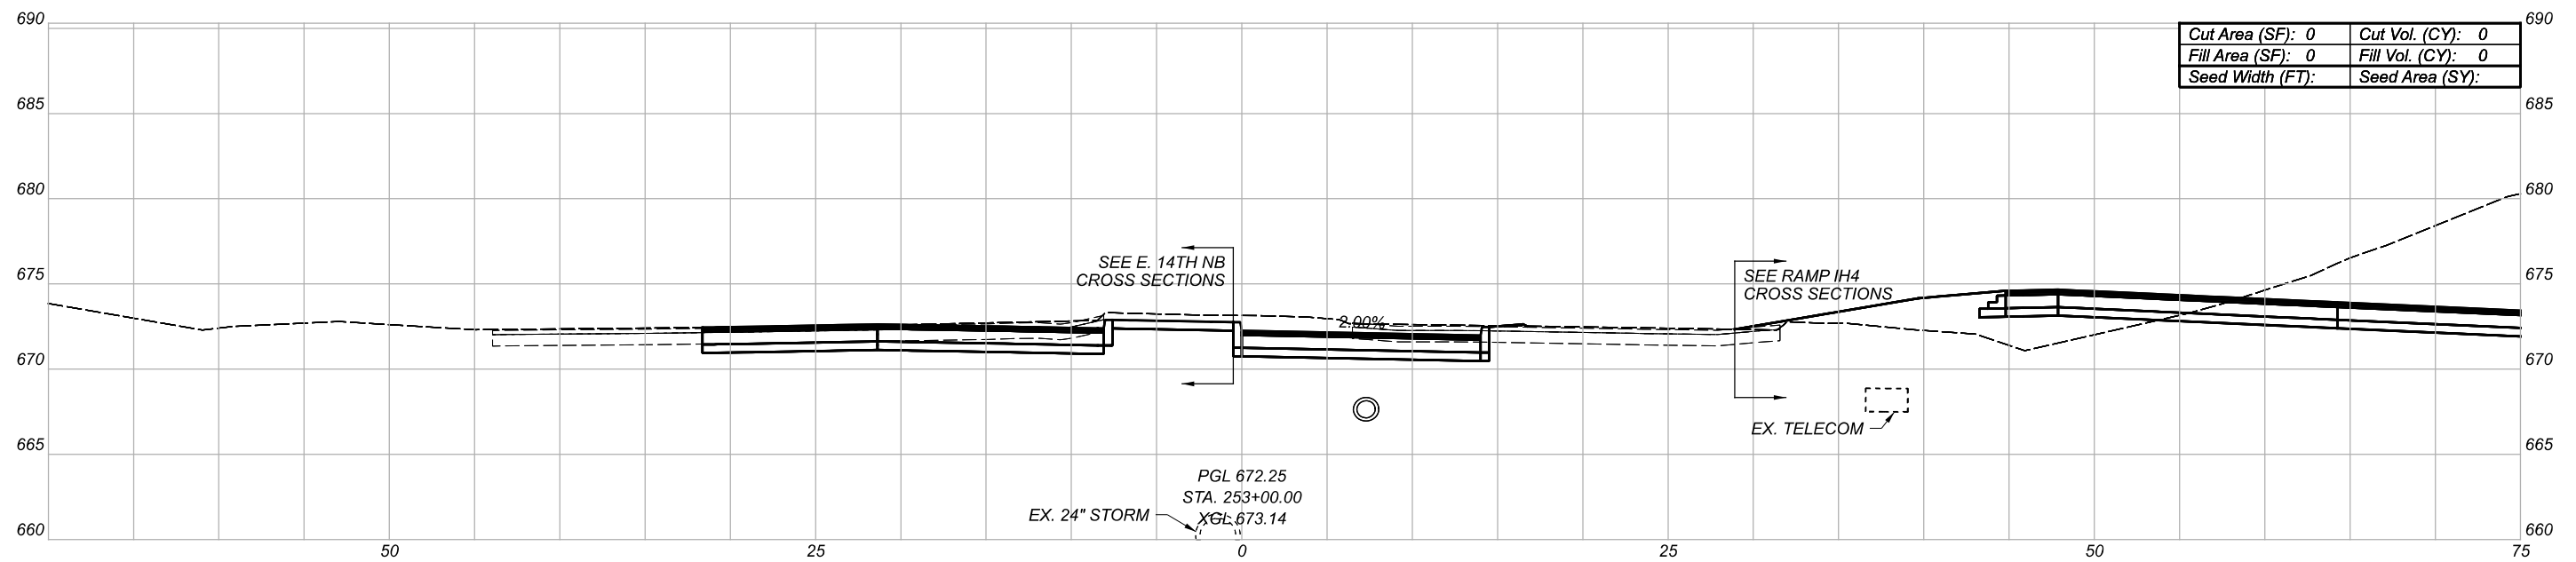

Cut Area (SF):	0	Cut Vol. (CY):	0
Fill Area (SF):	0	Fill Vol. (CY):	0
Seed Width (FT):		Seed Area (SY):	

CROSS SECTIONS
 E. 14TH ST. NB CROSSOVER

DESIGN AGENCY

Michael Baker
 INTERNATIONAL




DESIGNER

REVIEWER

PROJECT ID

82382

Sheet Totals			SHEET	TOTAL
Seeding	Cut	Fill		
.	.	.	770	2339

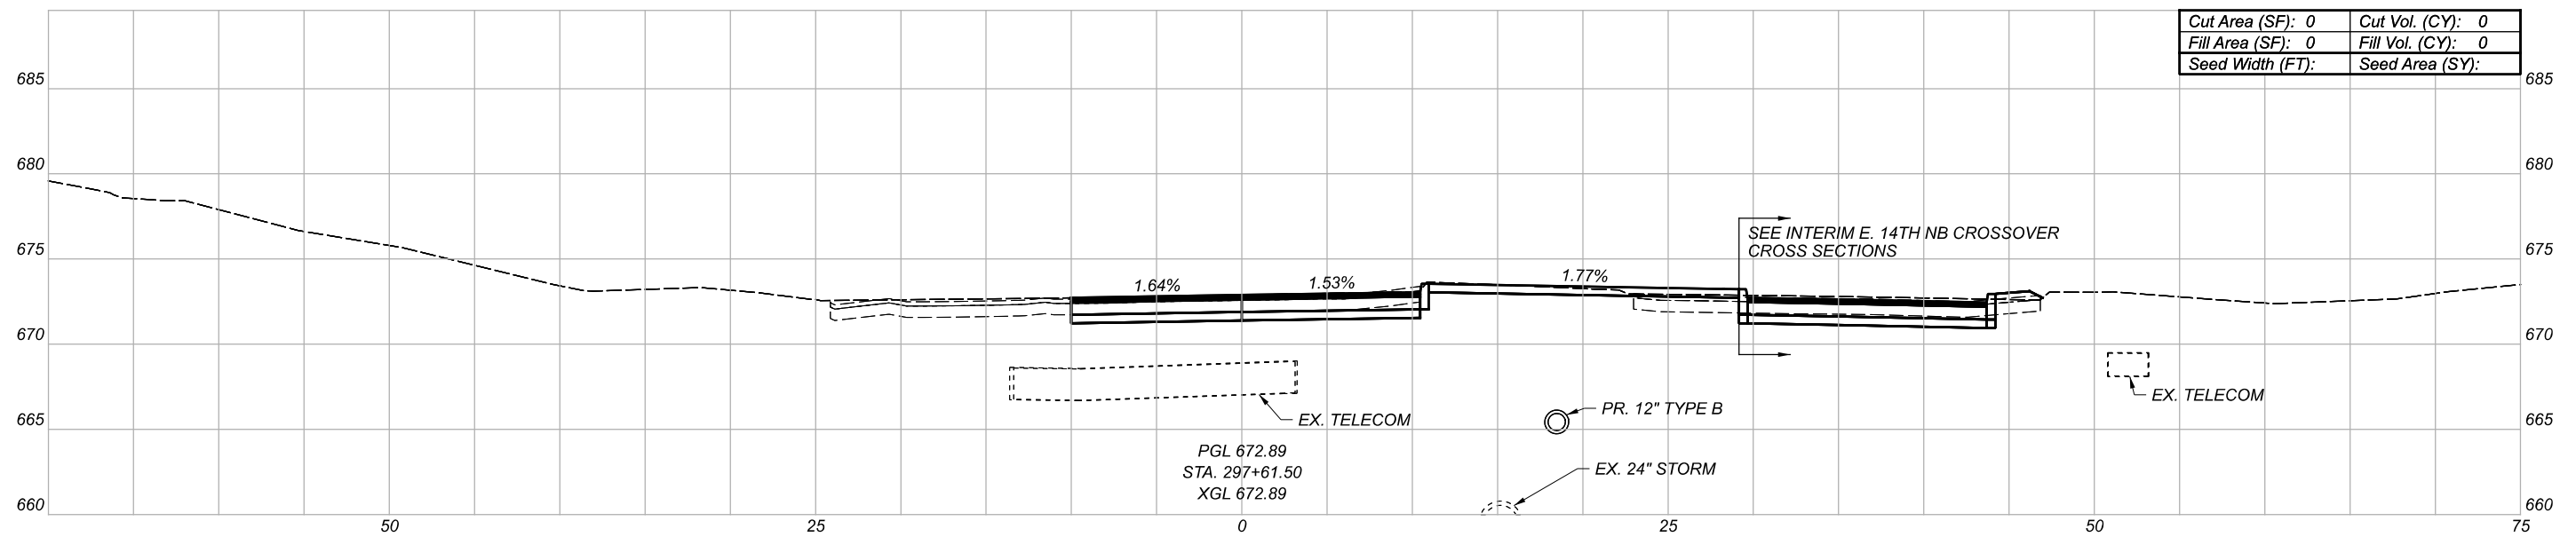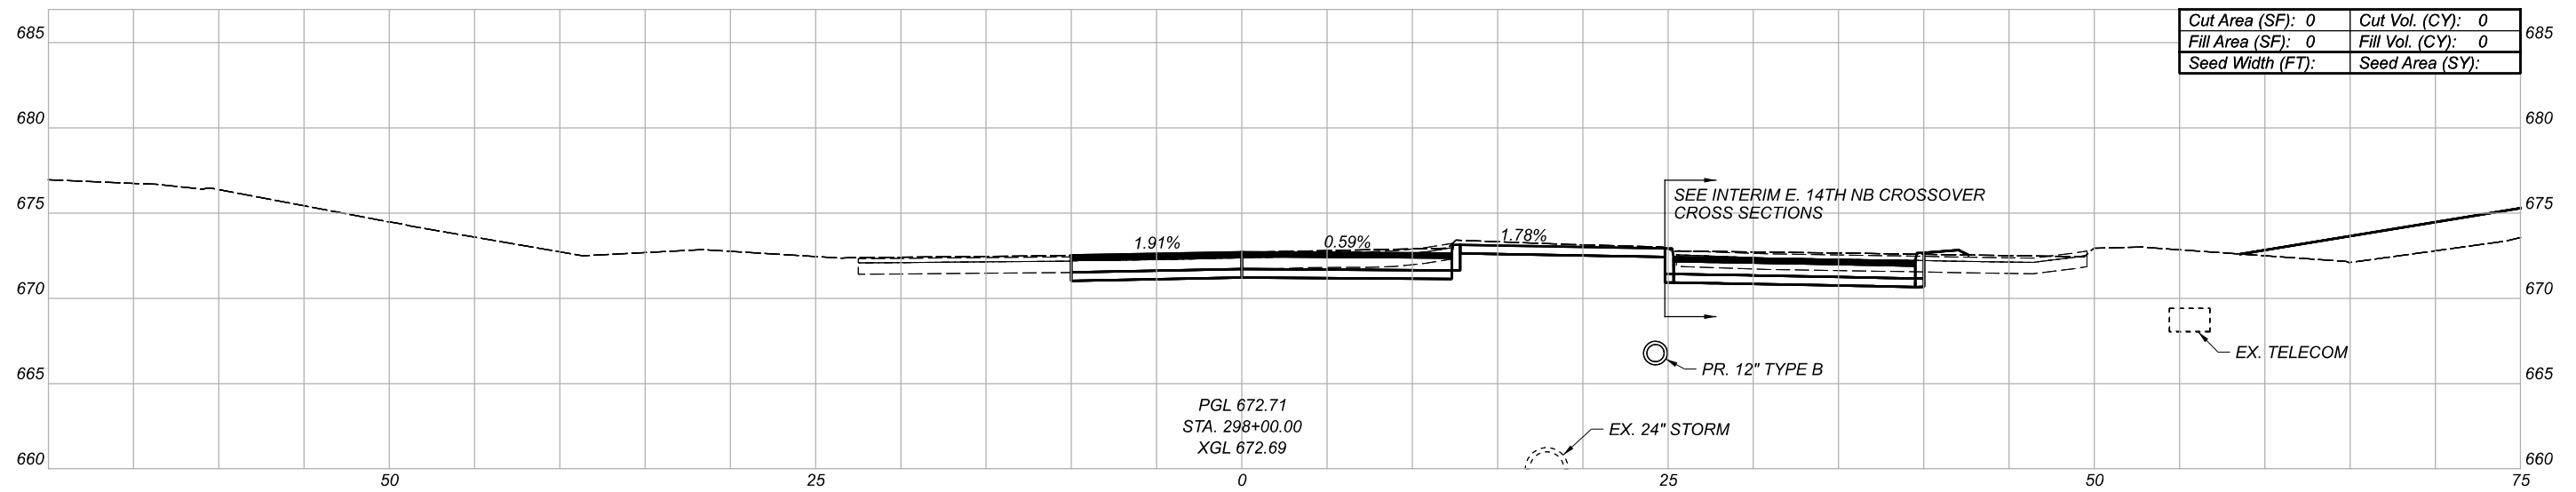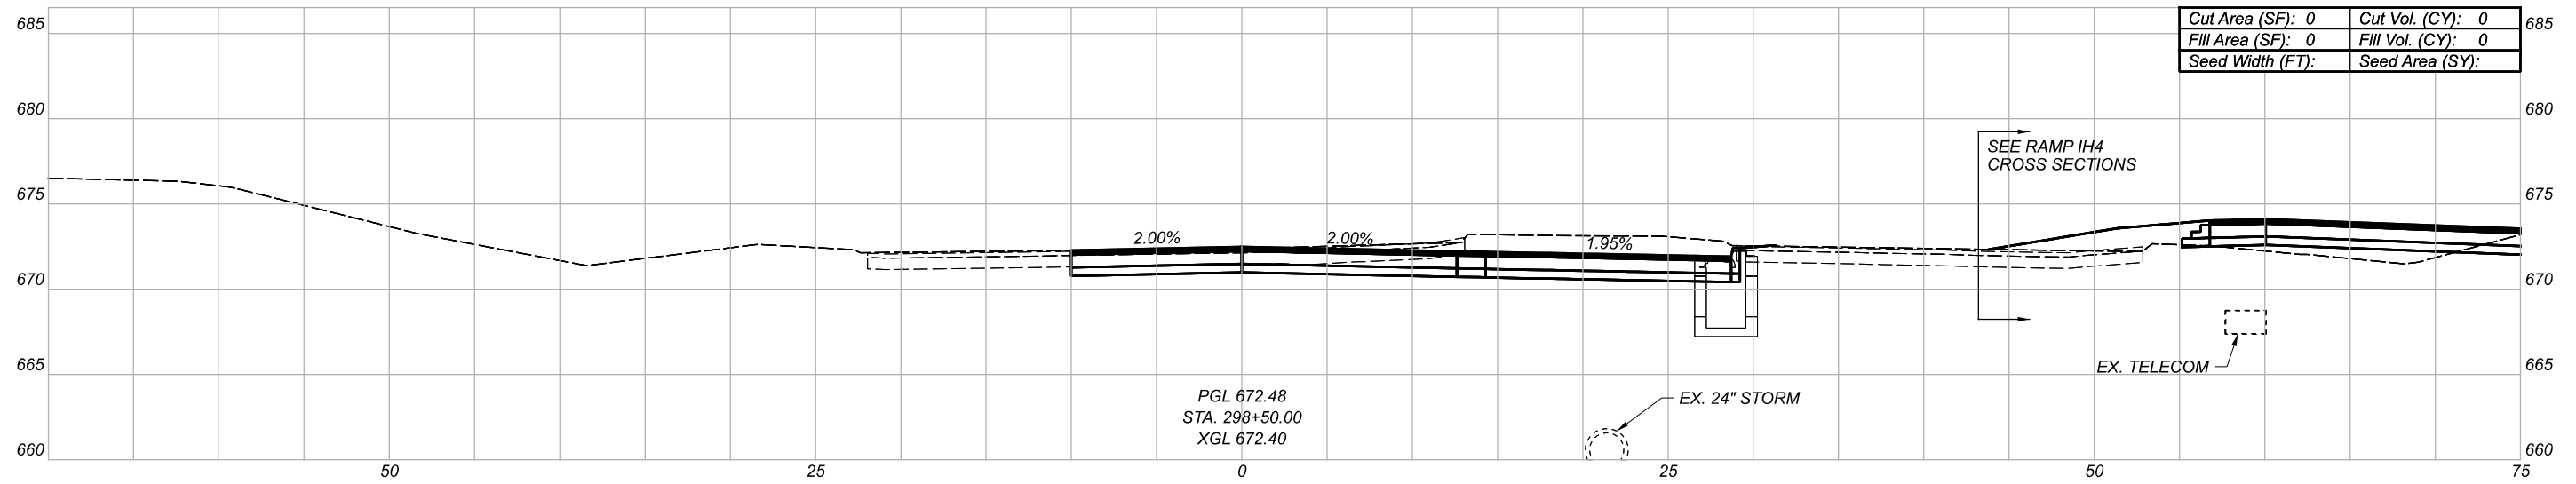

CROSS SECTIONS
 E. 14TH ST. NB

DESIGN AGENCY

Michael Baker
 INTERNATIONAL


DESIGNER

REVIEWER

PROJECT ID

82382

Sheet Totals			SHEET	TOTAL
Seeding	Cut	Fill		
.	.	.	771	2339

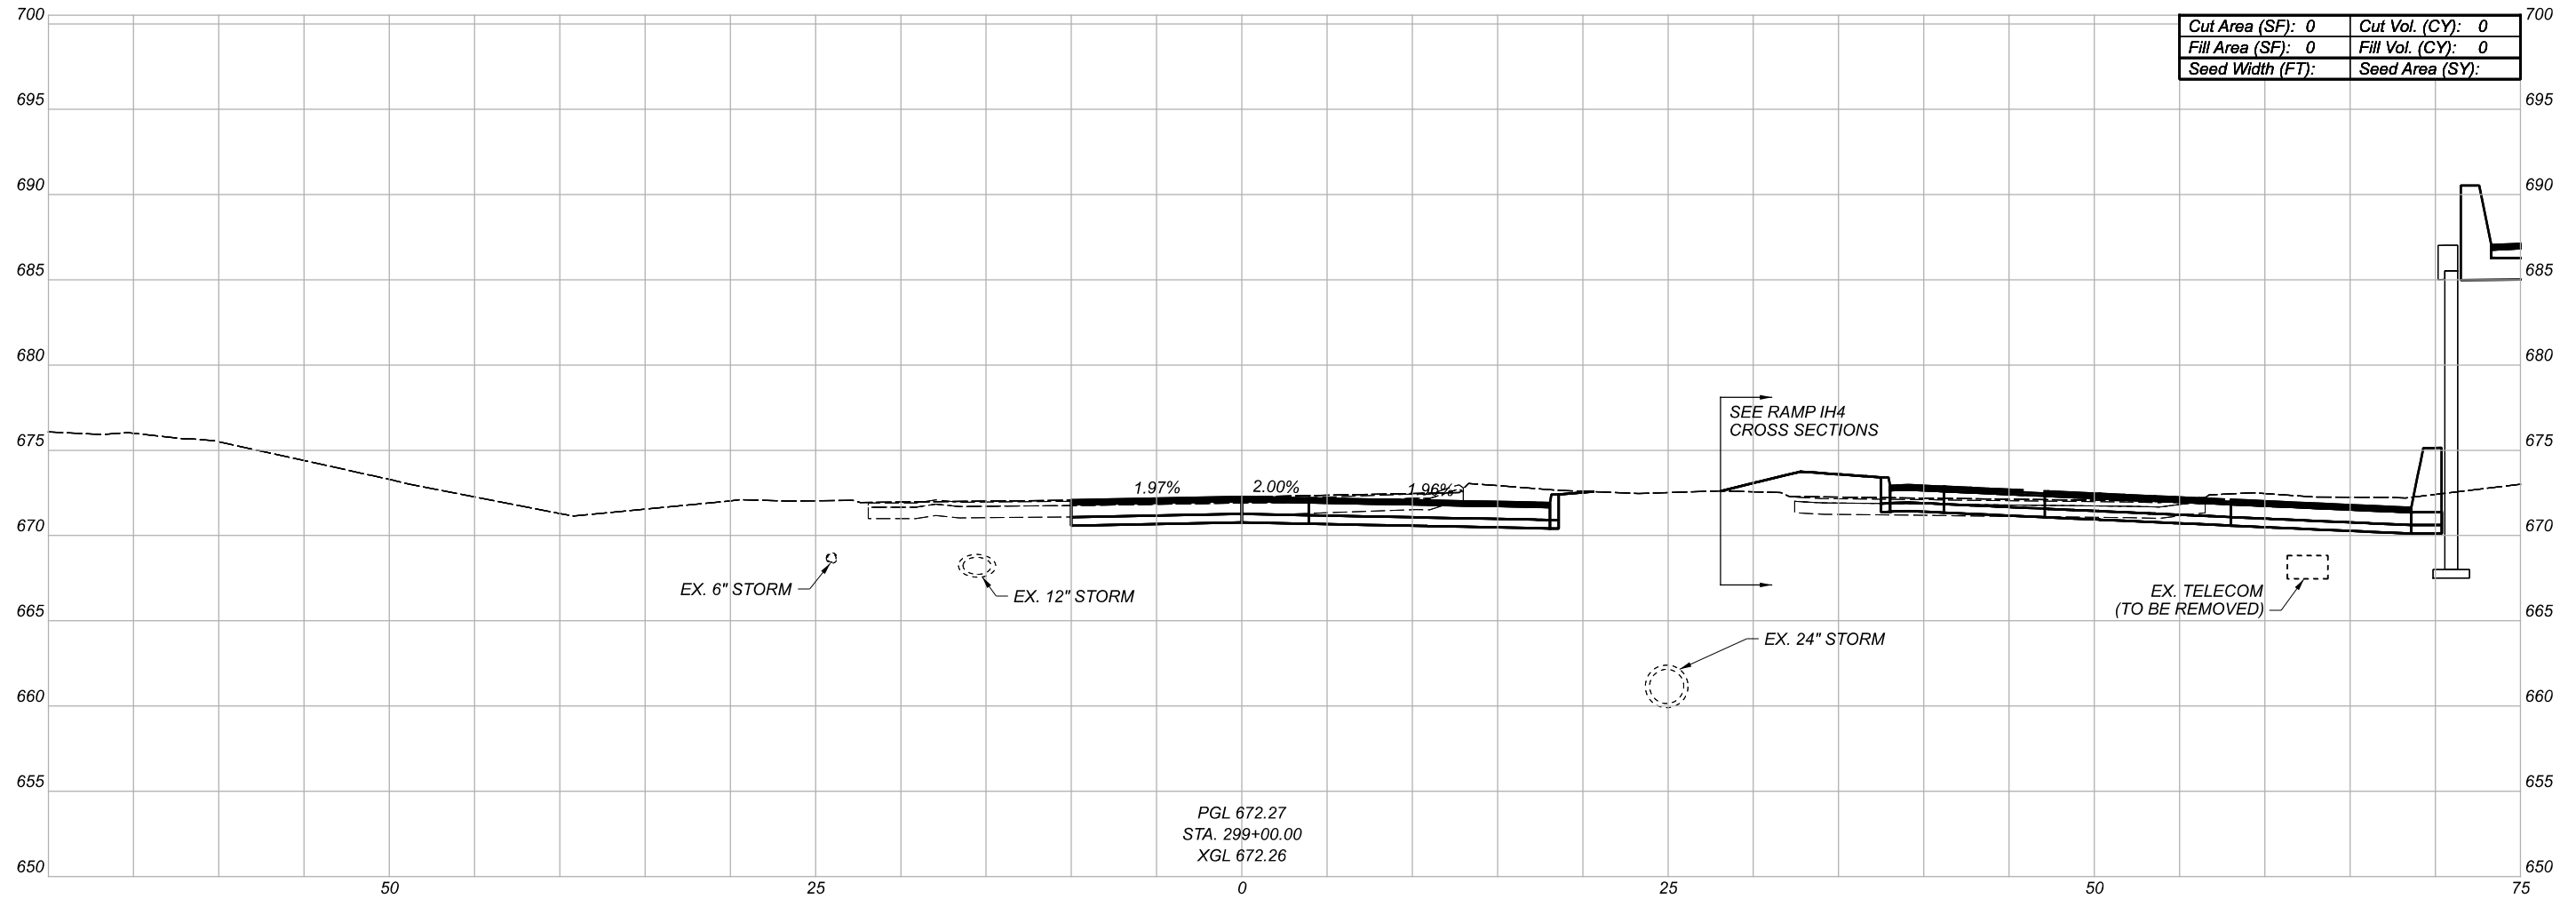


PGL 672.27
 STA. 299+00.00
 XGL 672.26

Cut Area (SF): 0	Cut Vol. (CY): 0
Fill Area (SF): 0	Fill Vol. (CY): 0
Seed Width (FT):	Seed Area (SY):

Sheet Totals		
Seeding	Cut	Fill
.	.	.

CROSS SECTIONS
 E. 14TH ST. NB

DESIGN AGENCY	
Michael Baker INTERNATIONAL	
DESIGNER	--
REVIEWER	--
PROJECT ID	82382
SHEET	TOTAL
772	2339

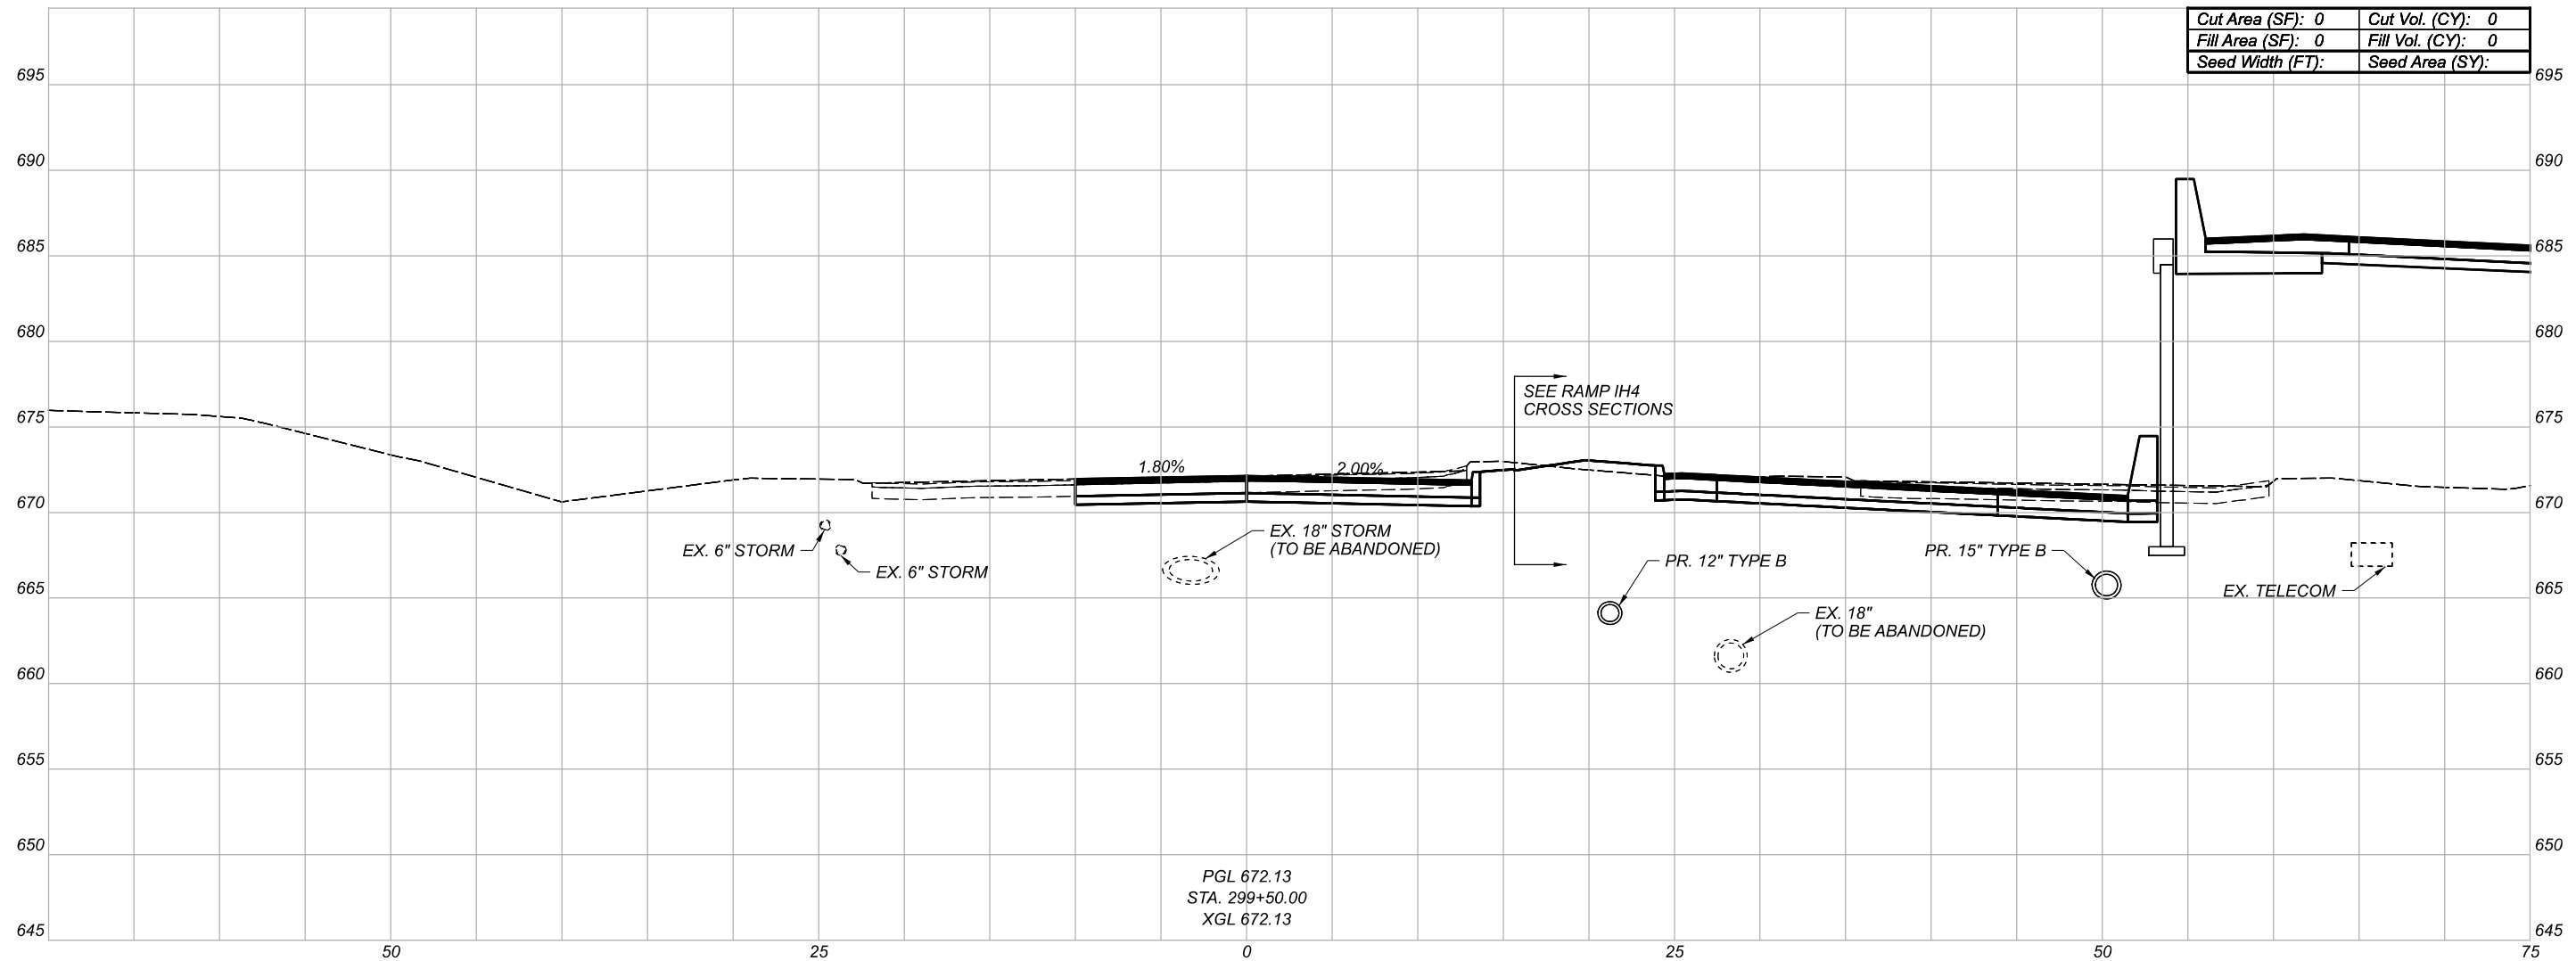


PGL 672.13
 STA. 299+50.00
 XGL 672.13

Cut Area (SF):	0	Cut Vol. (CY):	0
Fill Area (SF):	0	Fill Vol. (CY):	0
Seed Width (FT):		Seed Area (SY):	

CROSS SECTIONS
 E. 14TH ST. NB

DESIGN AGENCY	
Michael Baker INTERNATIONAL	
DESIGNER	--
REVIEWER	--
PROJECT ID	82382

Sheet Totals		
Seeding	Cut	Fill
.	.	.
SHEET	TOTAL	
773	2339	

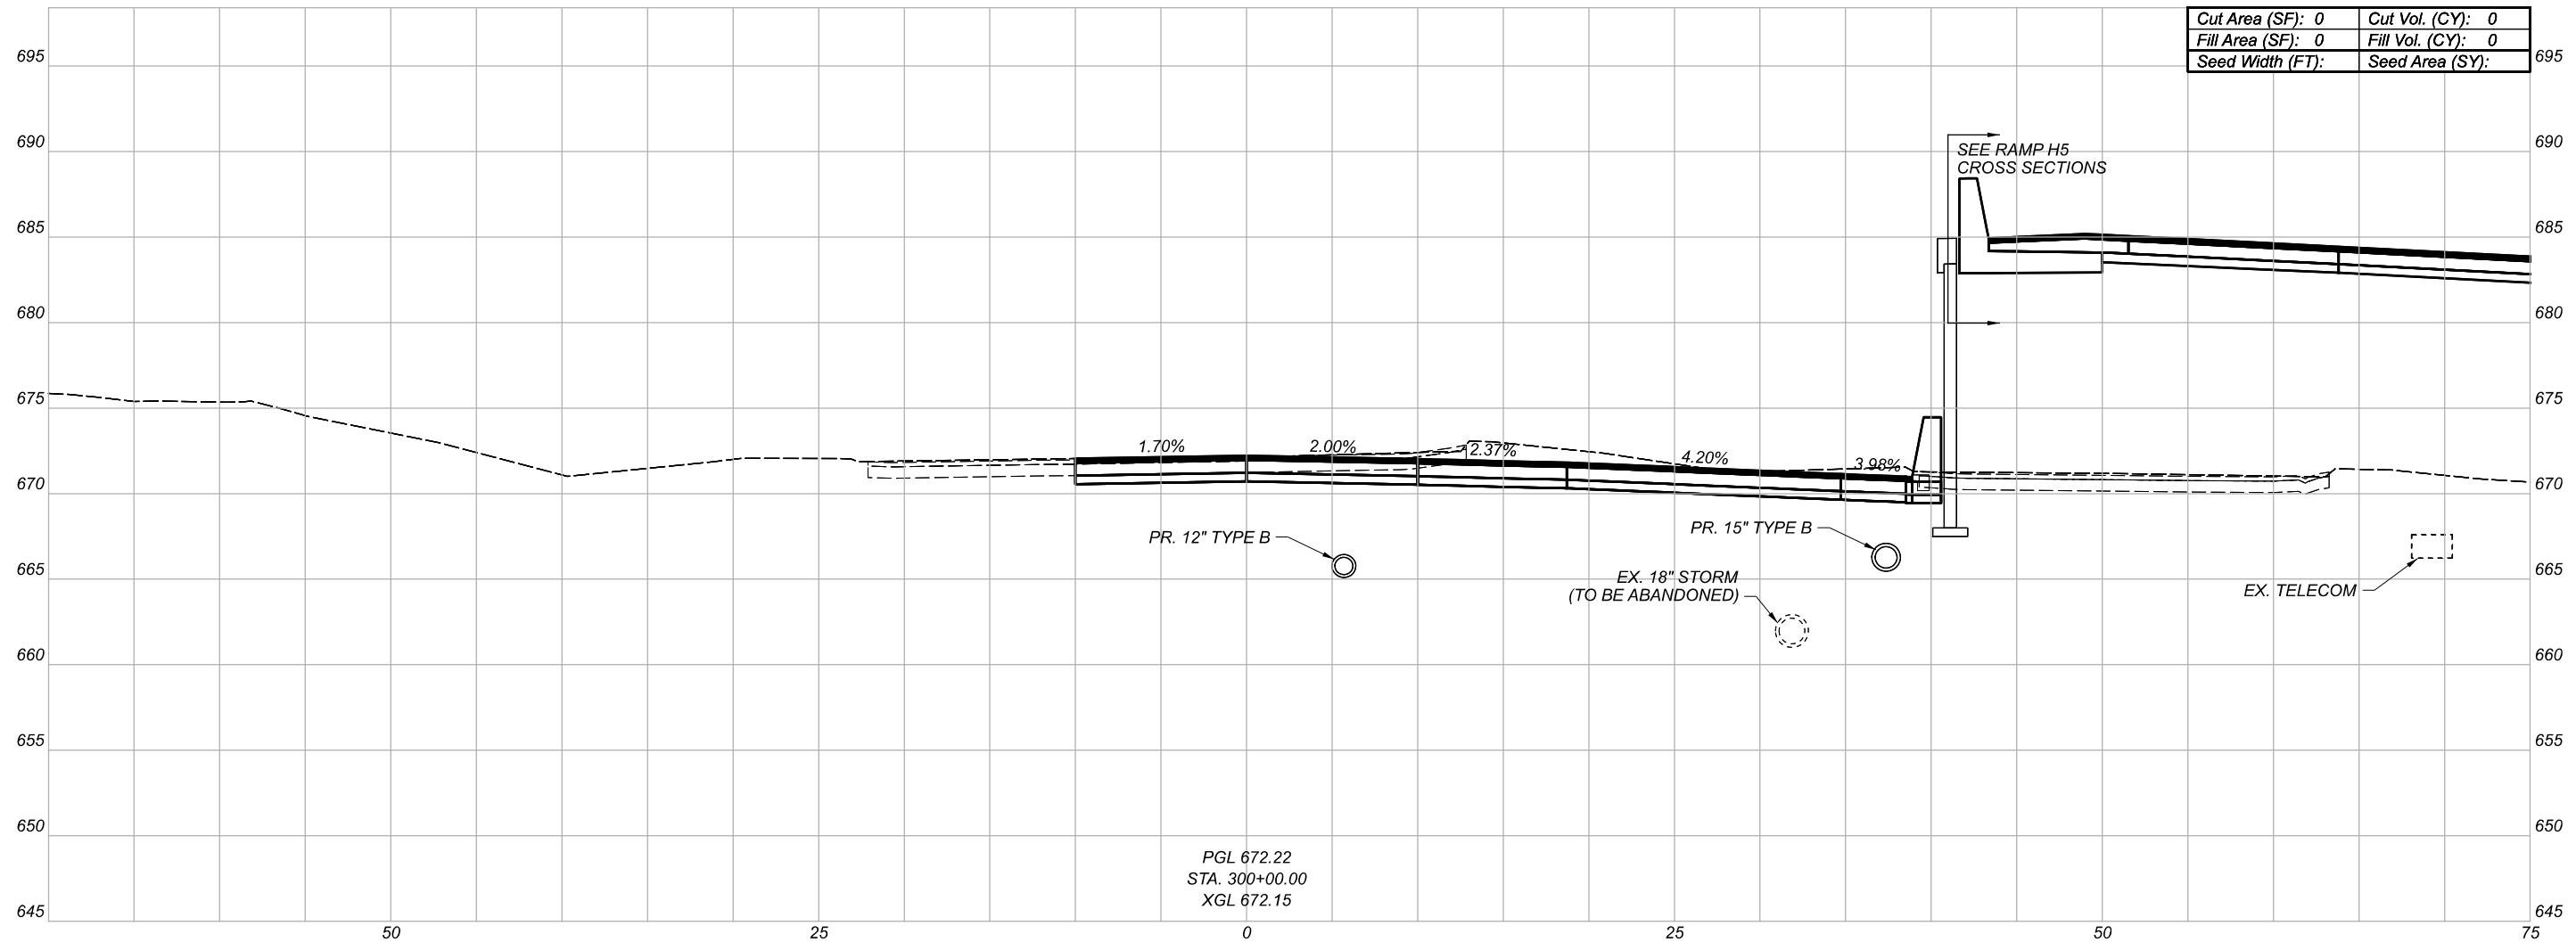


PGL 672.22
 STA. 300+00.00
 XGL 672.15

Cut Area (SF):	0	Cut Vol. (CY):	0
Fill Area (SF):	0	Fill Vol. (CY):	0
Seed Width (FT):		Seed Area (SY):	

Sheet Totals		
Seeding	Cut	Fill
.	.	.

DESIGN AGENCY	
Michael Baker INTERNATIONAL	
DESIGNER	--
REVIEWER	--
PROJECT ID	82382
SHEET TOTAL	774 2339

CROSS SECTIONS
 E. 14TH ST. NB

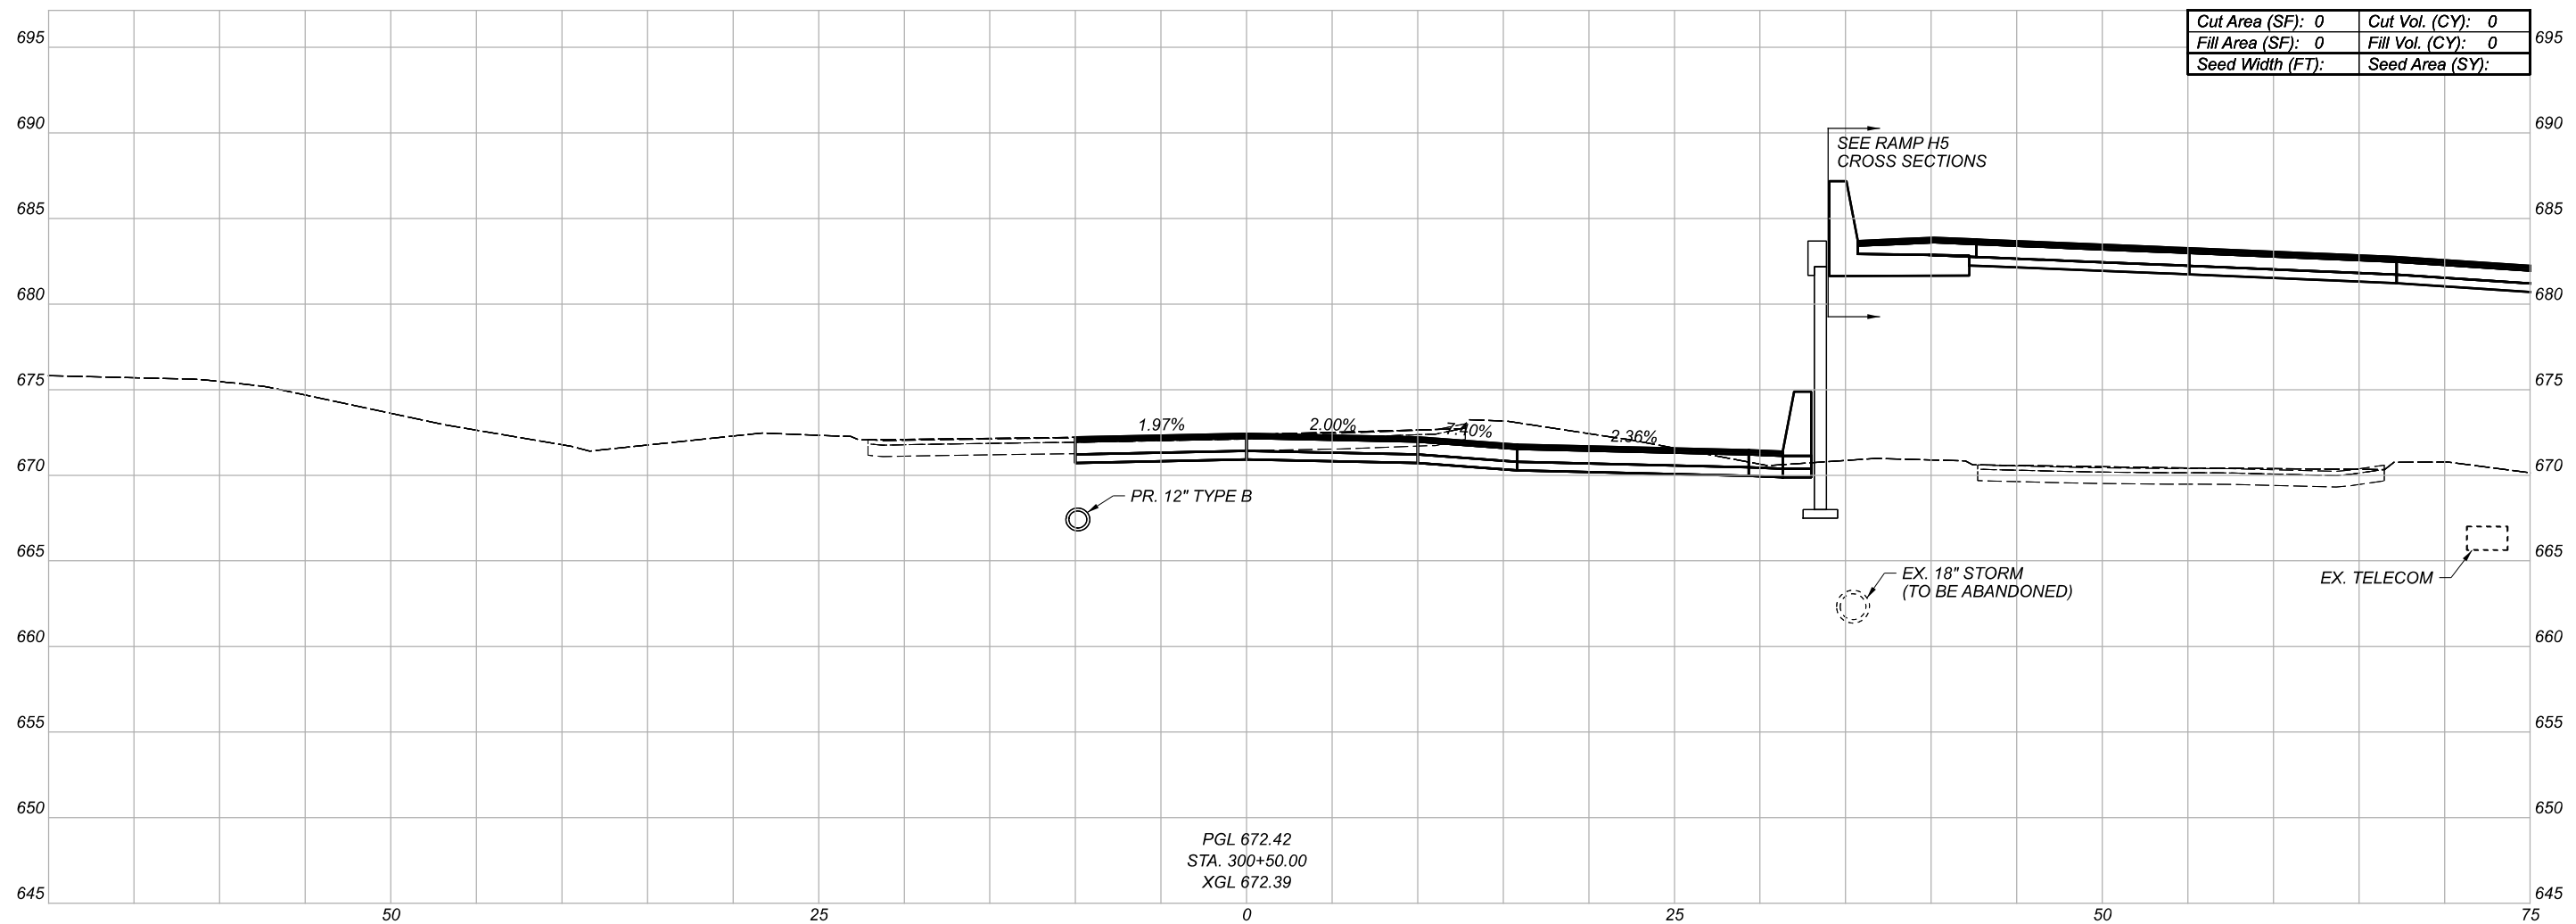


PGL 672.42
 STA. 300+50.00
 XGL 672.39

Cut Area (SF):	0	Cut Vol. (CY):	0
Fill Area (SF):	0	Fill Vol. (CY):	0
Seed Width (FT):		Seed Area (SY):	

Sheet Totals		
Seeding	Cut	Fill
.	.	.

DESIGN AGENCY	
Michael Baker INTERNATIONAL	
DESIGNER	--
REVIEWER	--
PROJECT ID	82382
SHEET TOTAL	775 2339

CROSS SECTIONS
 E. 14TH ST. NB

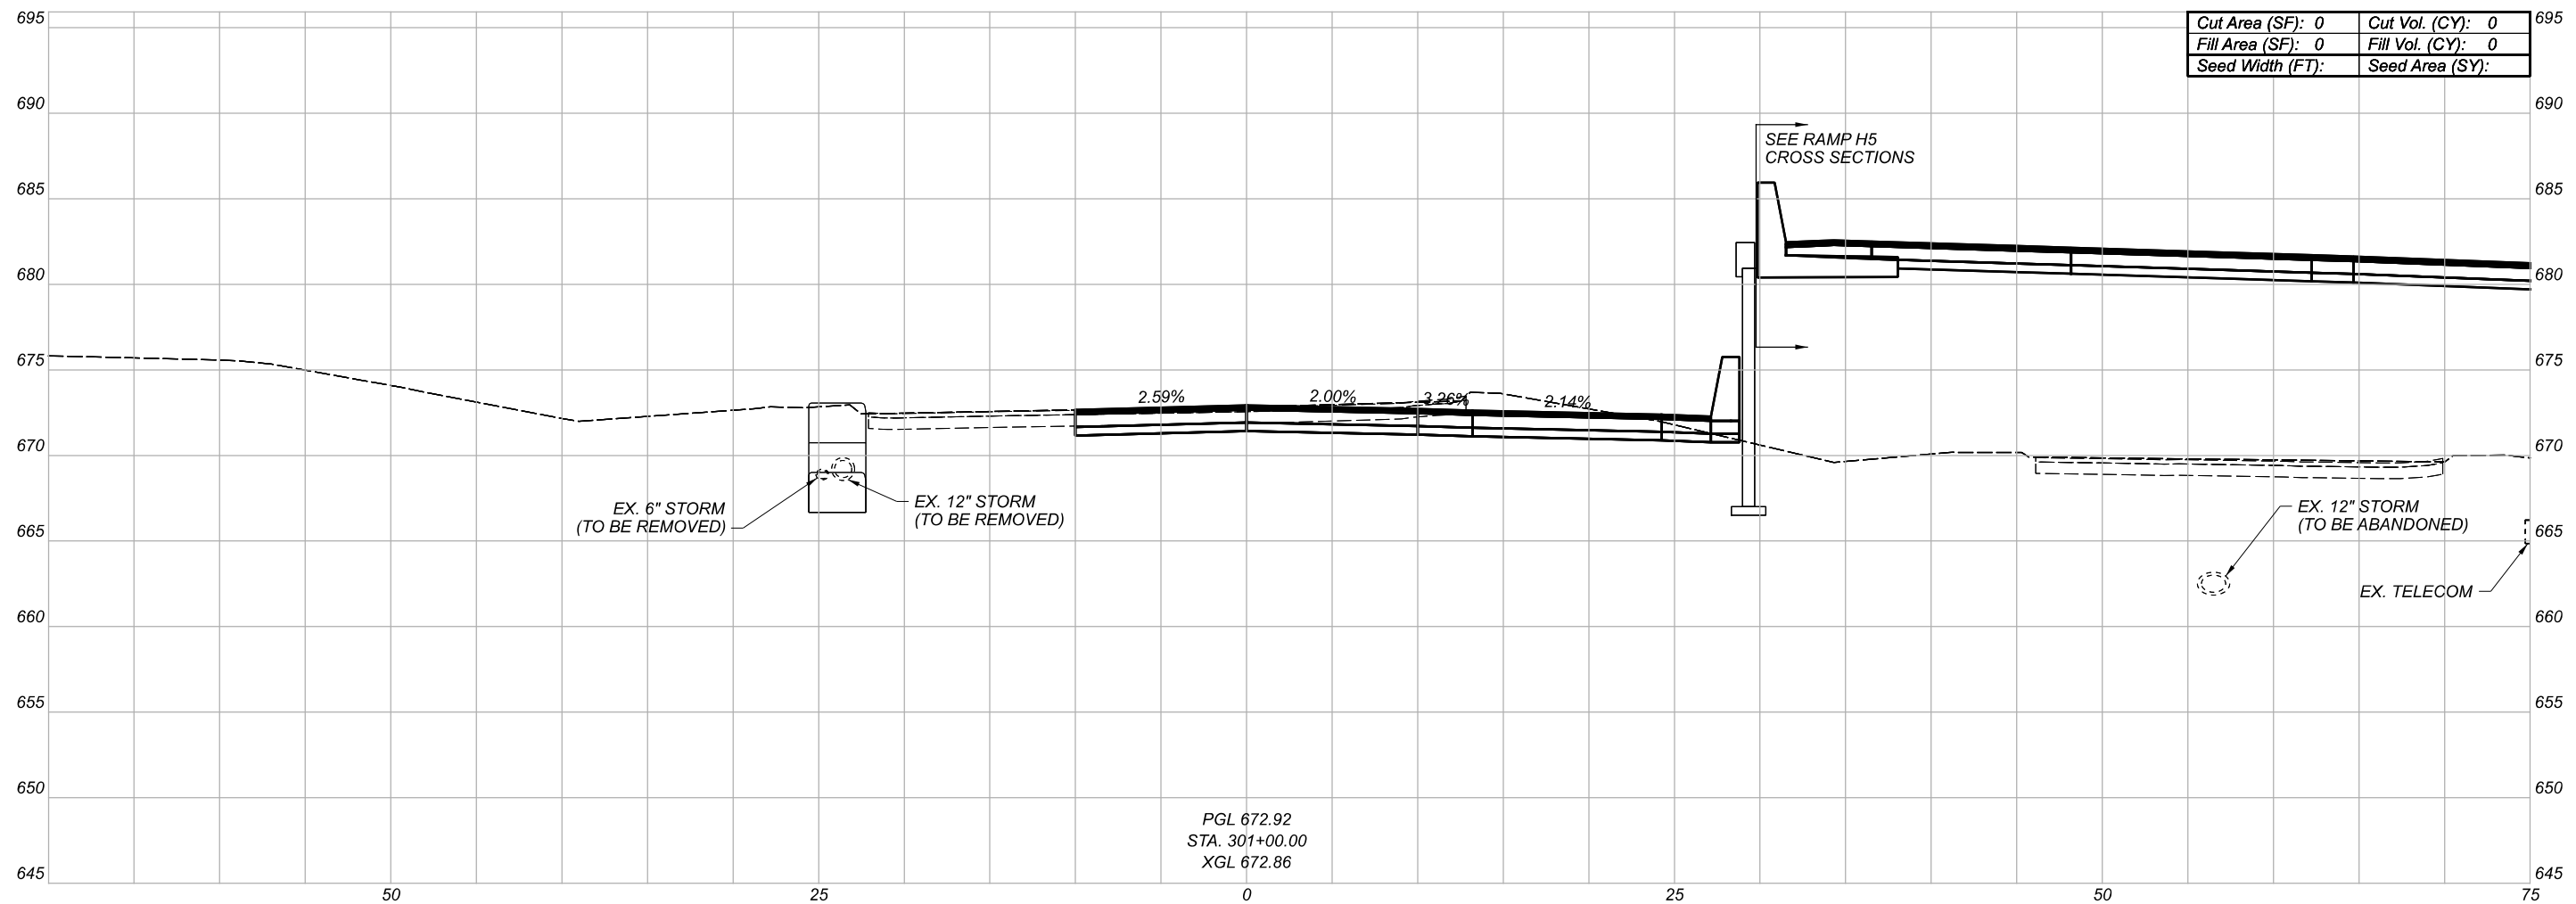



Cut Area (SF): 0	Cut Vol. (CY): 0
Fill Area (SF): 0	Fill Vol. (CY): 0
Seed Width (FT):	Seed Area (SY):

PGL 672.92
 STA. 301+00.00
 XGL 672.86

Sheet Totals		
Seeding	Cut	Fill
.	.	.

DESIGN AGENCY	
DESIGNER	--
REVIEWER	--
PROJECT ID	82382
SHEET	776
TOTAL	2339

CROSS SECTIONS
 E. 14TH ST. NB

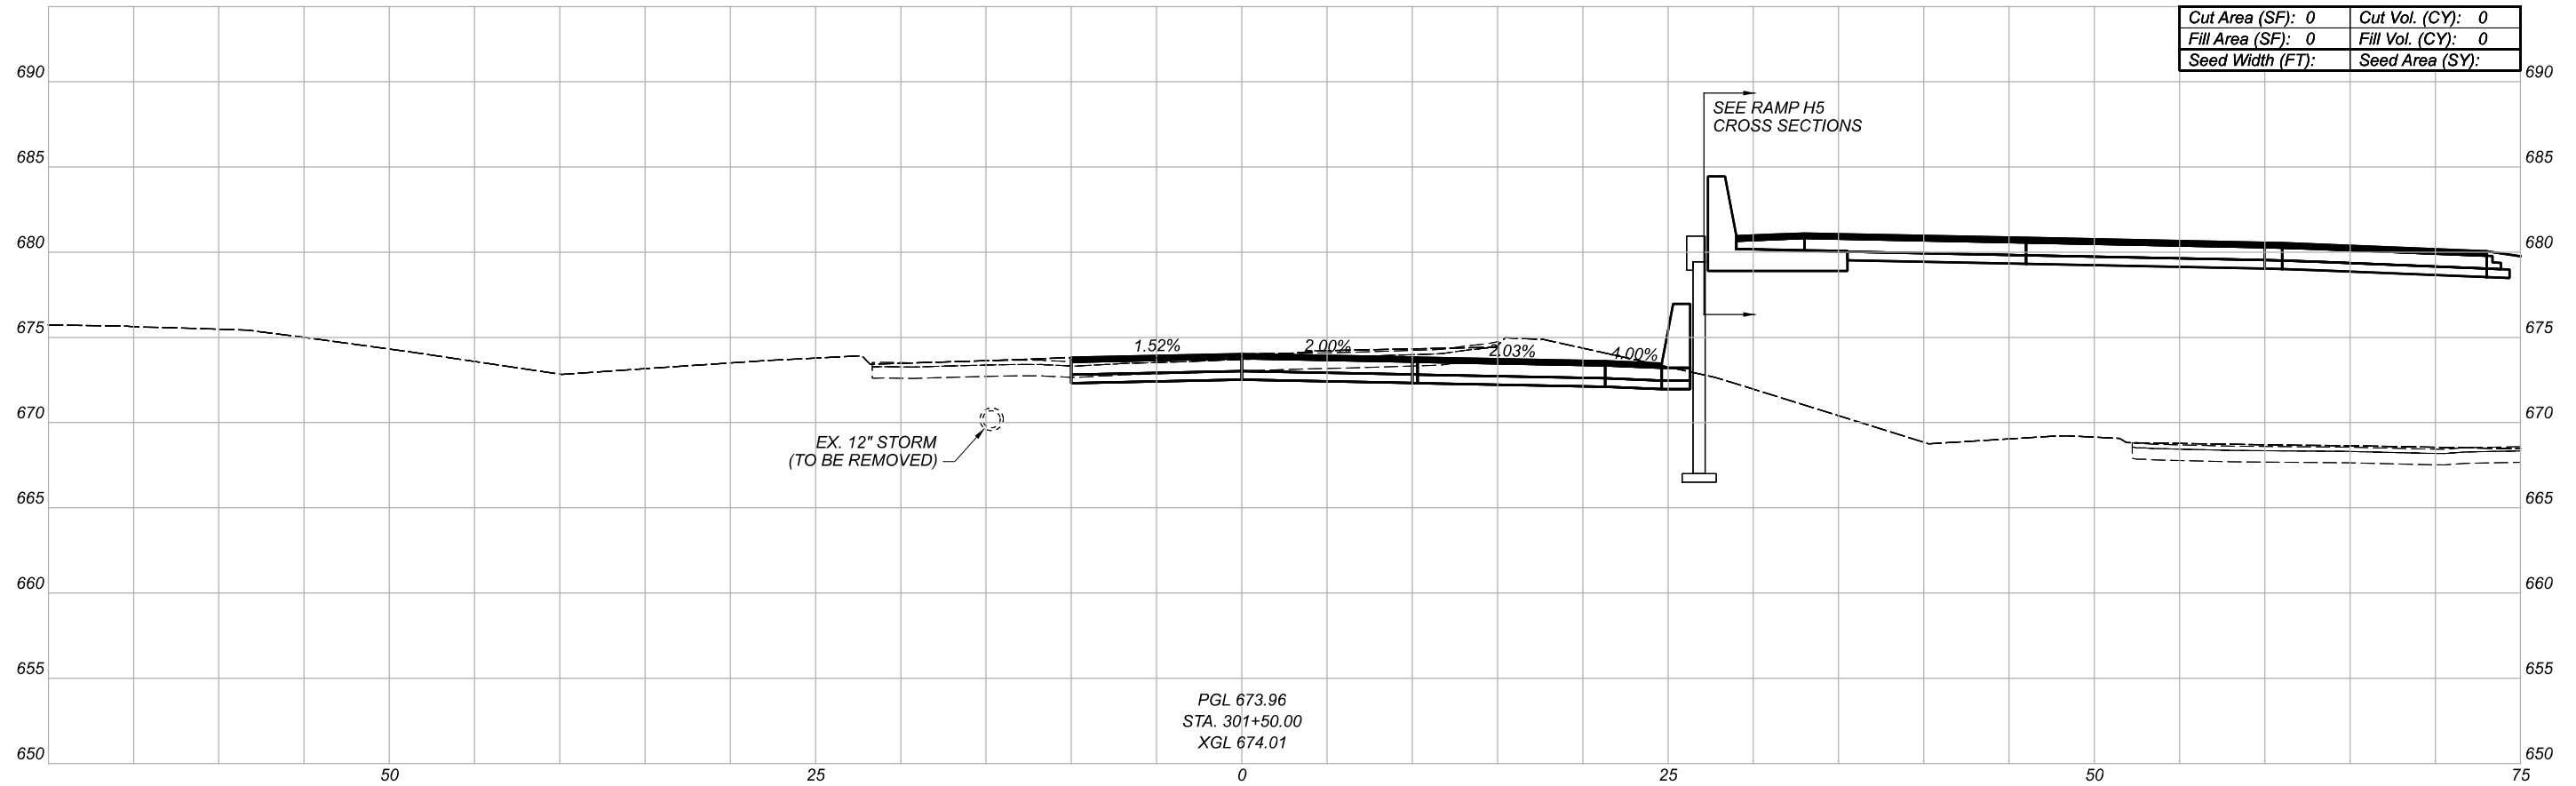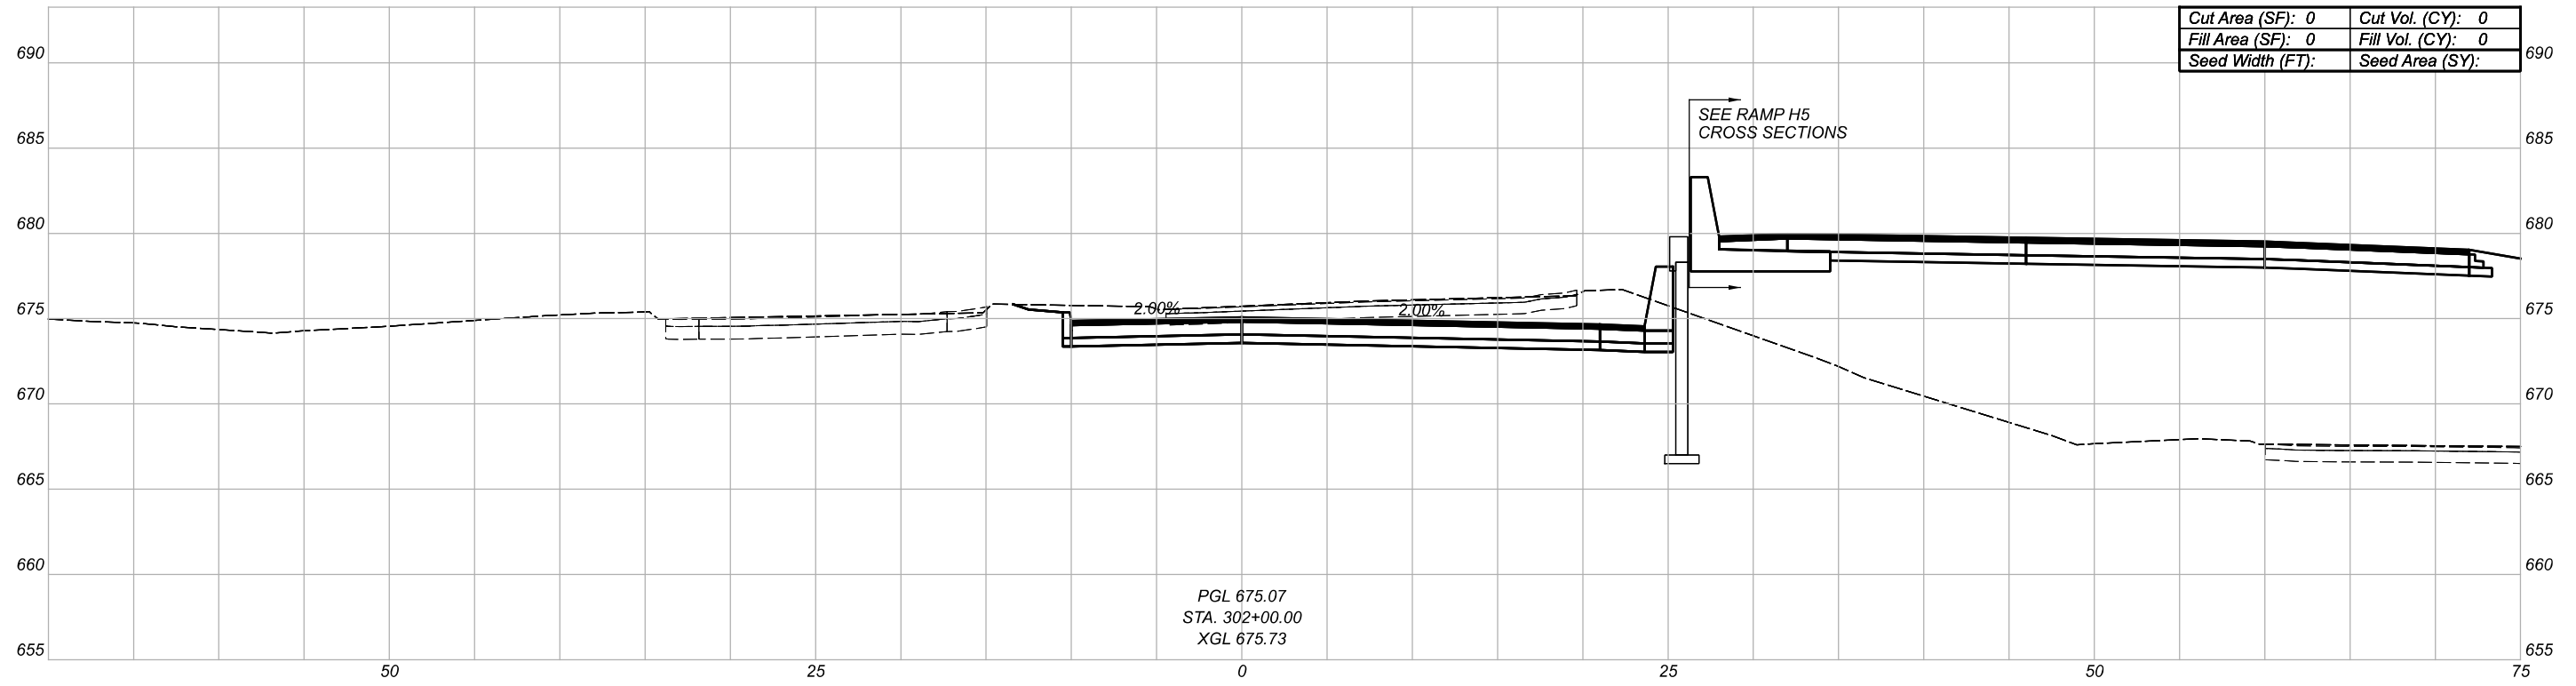

CROSS SECTIONS
E. 14TH ST. NB

DESIGN AGENCY

Michael Baker
INTERNATIONAL



DESIGNER

REVIEWER

PROJECT ID

82382



Sheet Totals			SHEET	TOTAL
Seeding	Cut	Fill		
.	.	.	777	2339

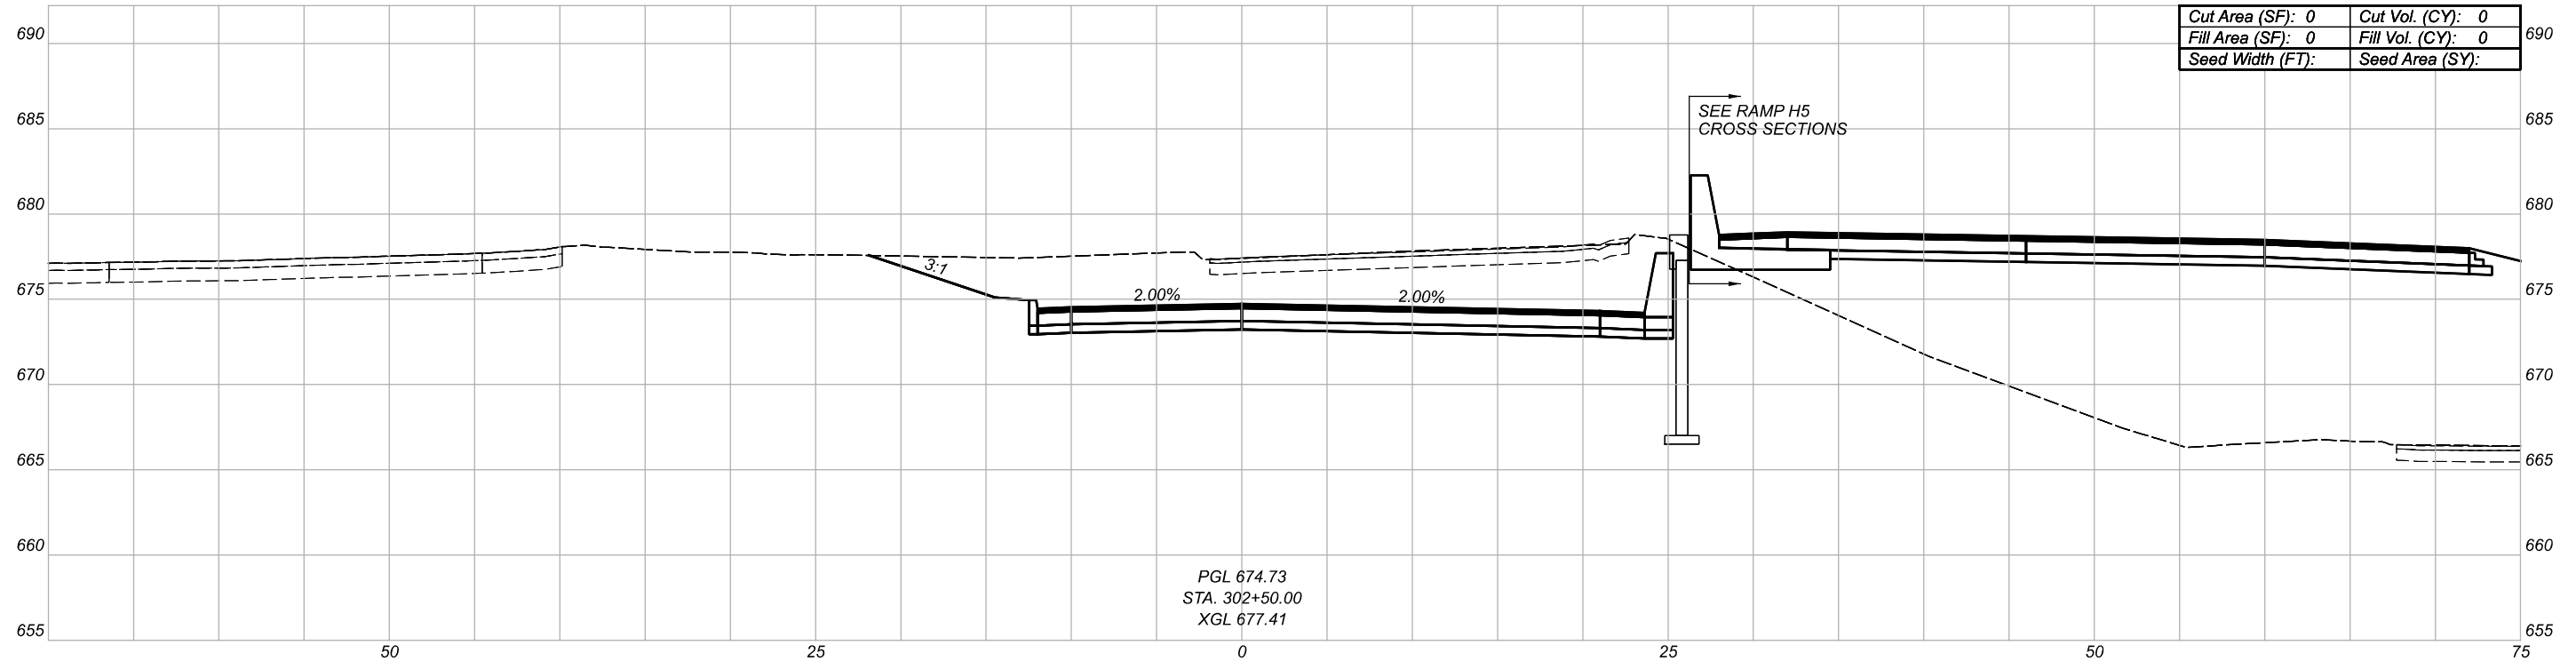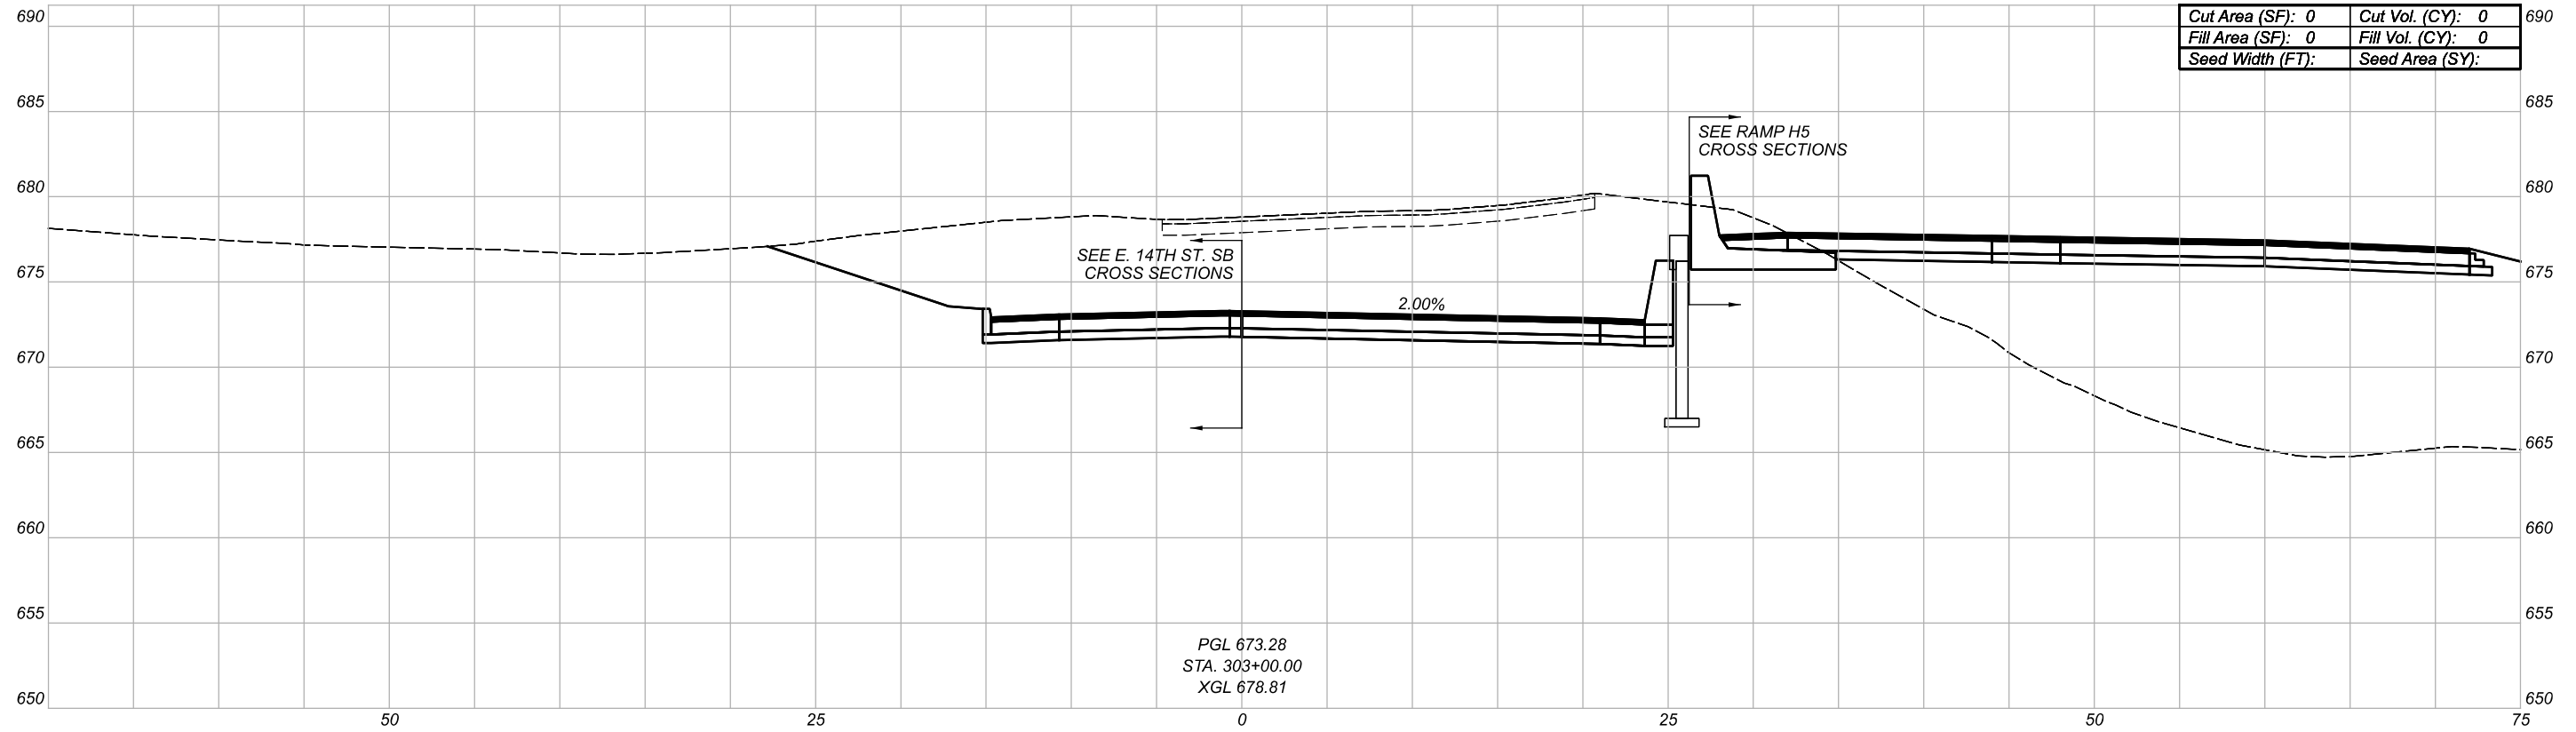

CROSS SECTIONS
E. 14TH ST. NB

DESIGN AGENCY	
Michael Baker INTERNATIONAL	
DESIGNER	--
REVIEWER	--
PROJECT ID	82382


Sheet Totals			SHEET	TOTAL
Seeding	Cut	Fill		
.	.	.	778	2339

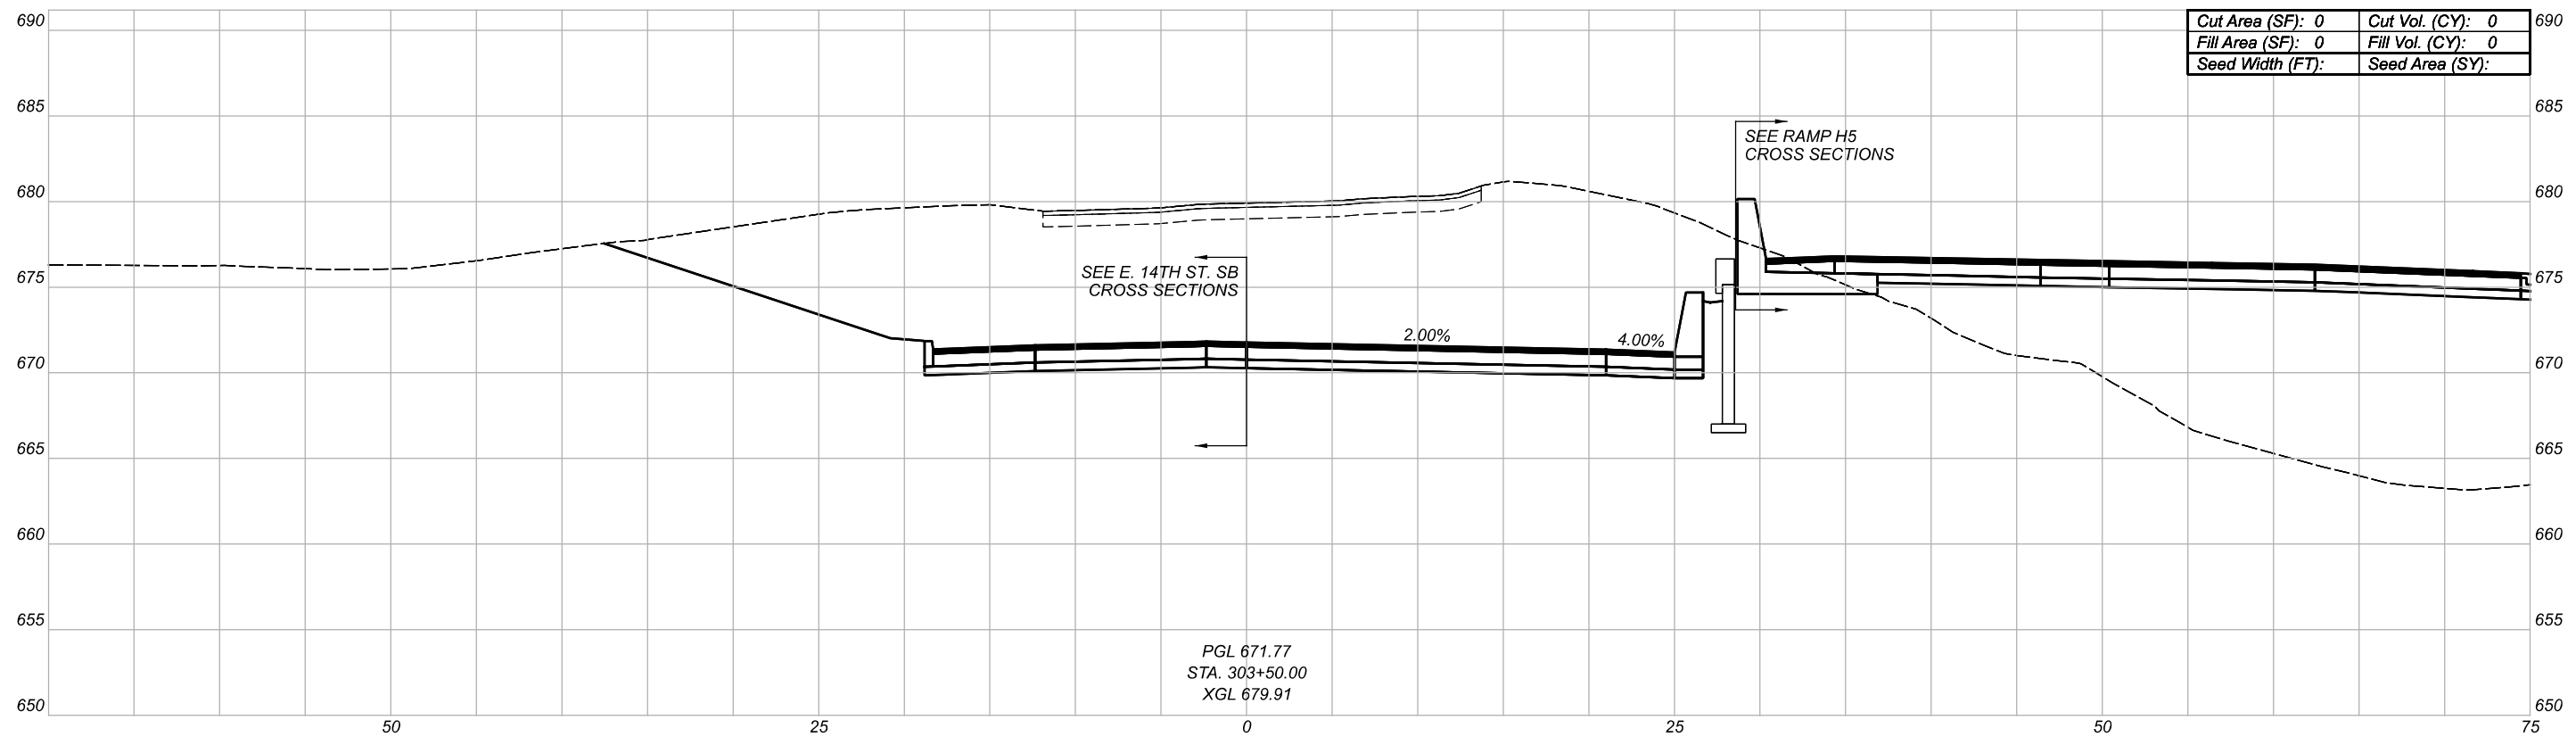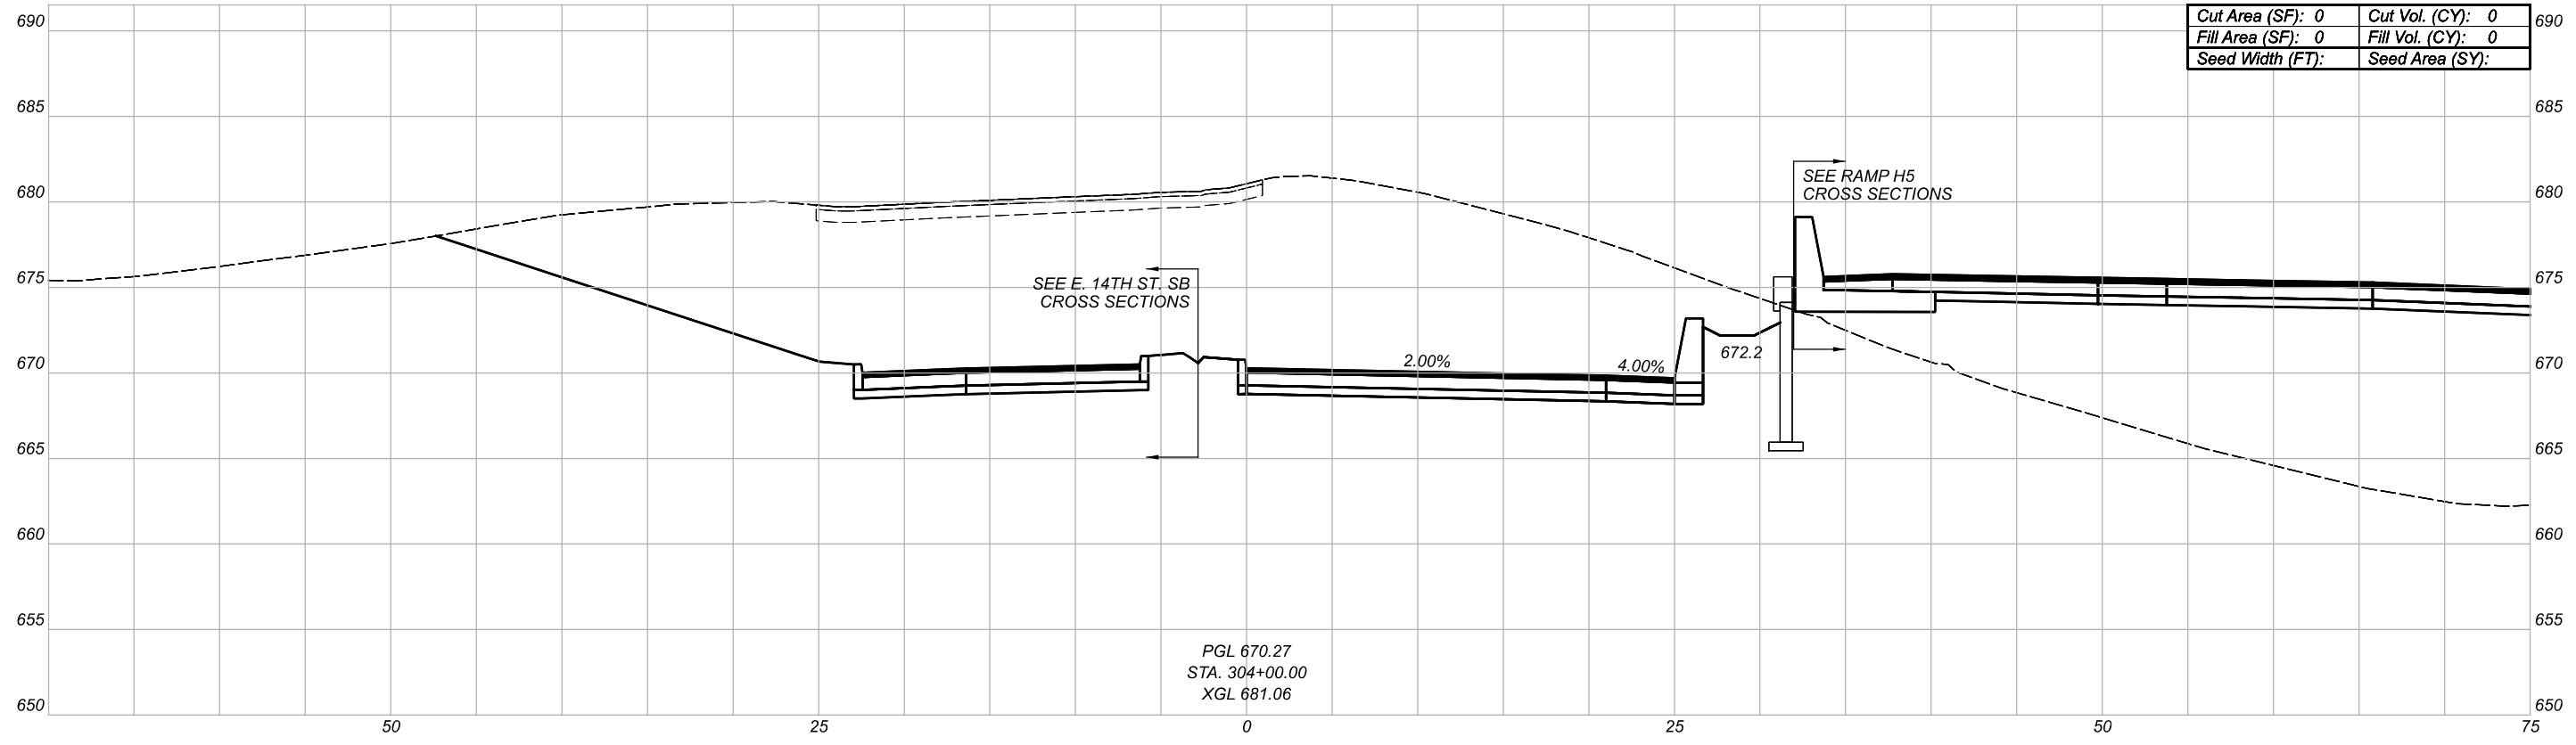

CROSS SECTIONS
E. 14TH ST. NB


DESIGN AGENCY	
Michael Baker INTERNATIONAL	
DESIGNER	--
REVIEWER	--
PROJECT ID	82382

Sheet Totals			SHEET	TOTAL
Seeding	Cut	Fill		
.	.	.	779	2339

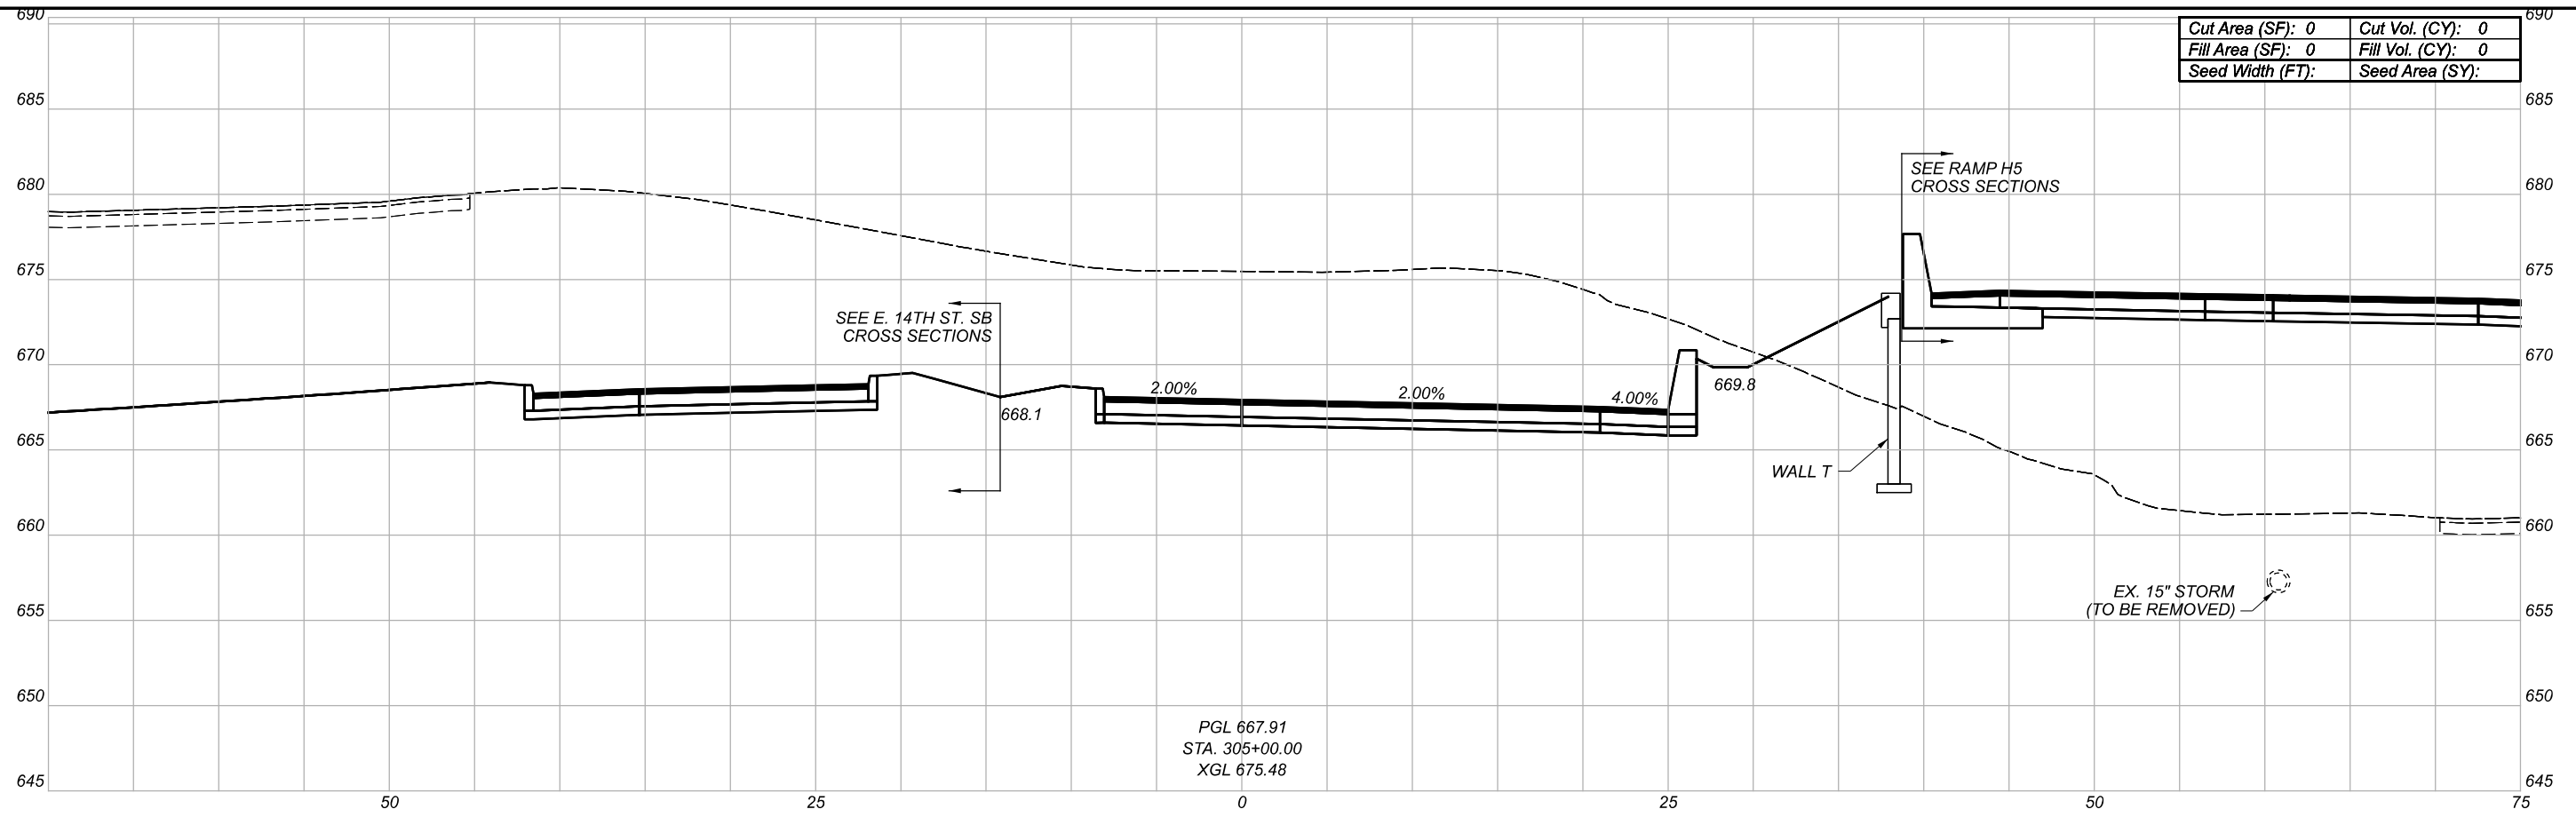

PGL 667.91
 STA. 305+00.00
 XGL 675.48

Cut Area (SF): 0	Cut Vol. (CY): 0
Fill Area (SF): 0	Fill Vol. (CY): 0
Seed Width (FT):	Seed Area (SY):

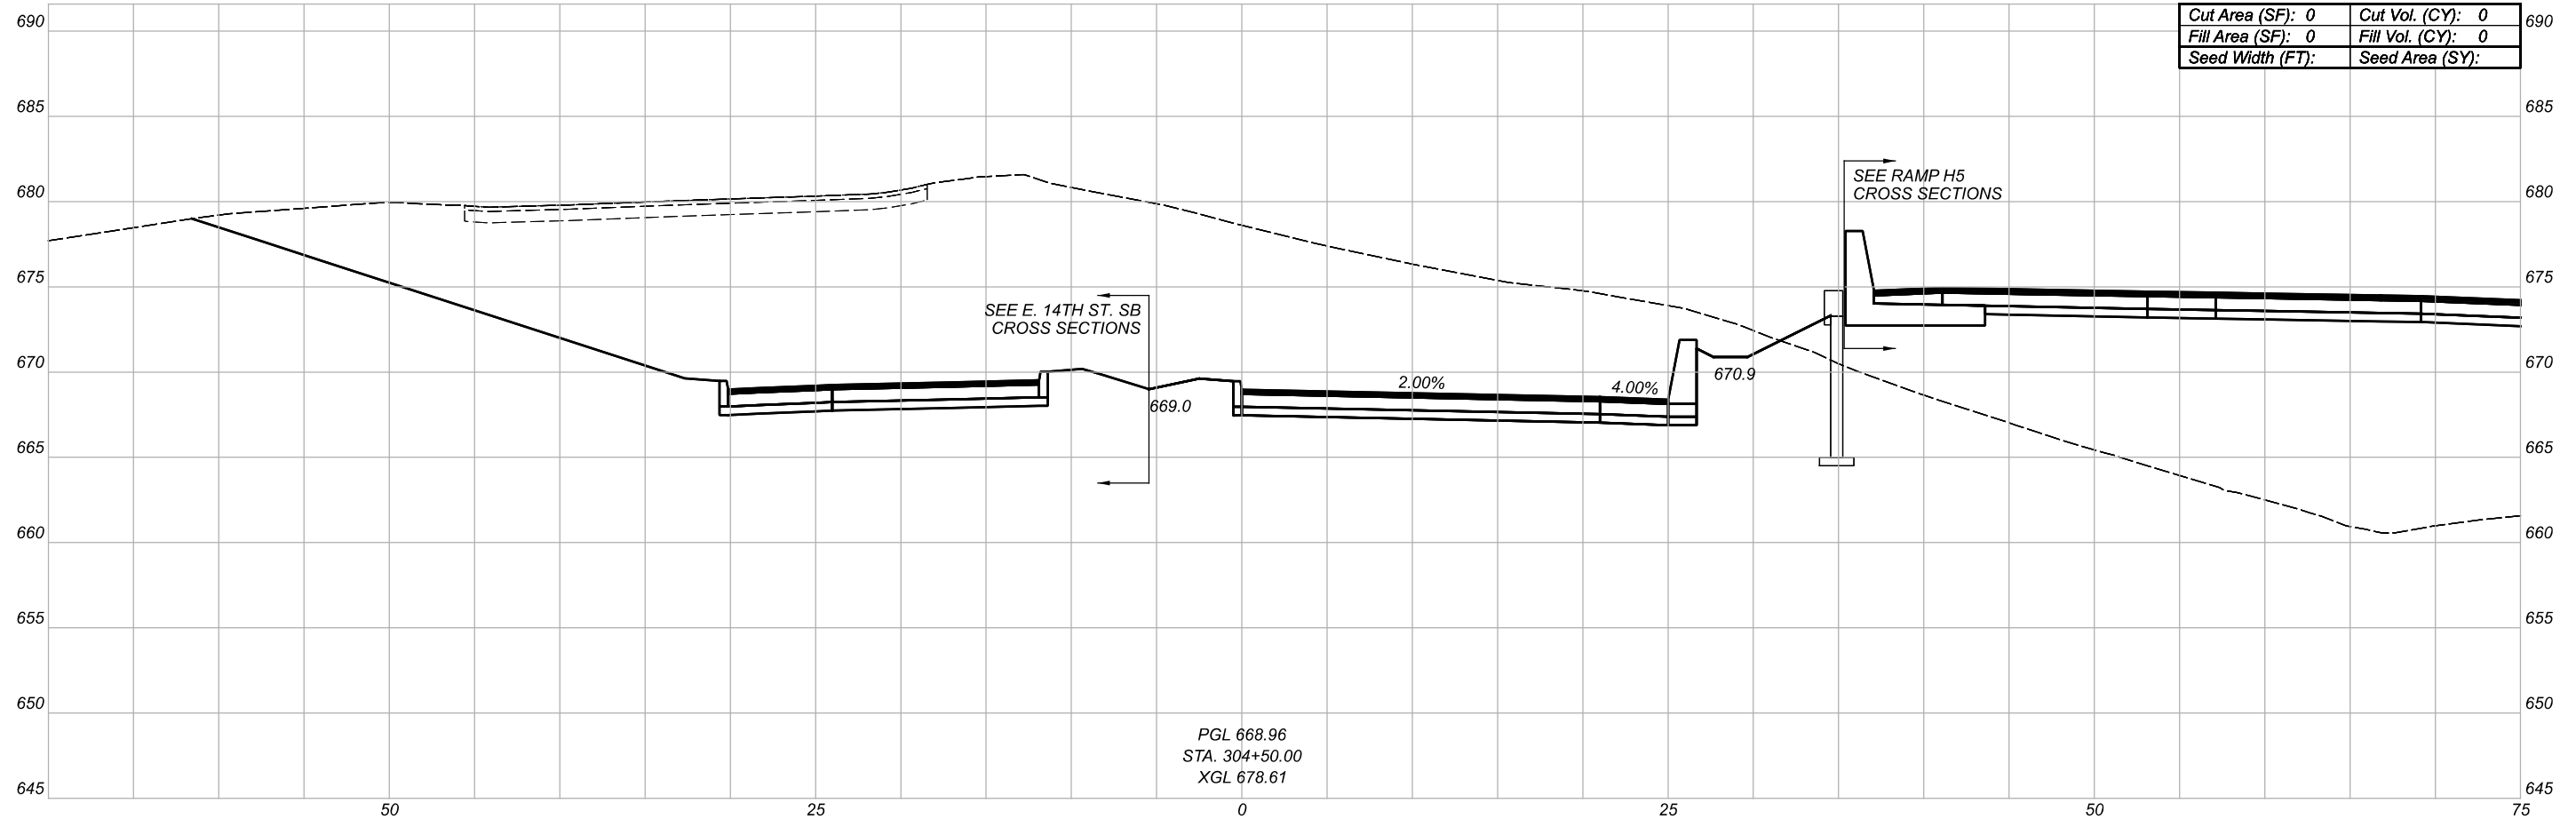

PGL 668.96
 STA. 304+50.00
 XGL 678.61

Cut Area (SF): 0	Cut Vol. (CY): 0
Fill Area (SF): 0	Fill Vol. (CY): 0
Seed Width (FT):	Seed Area (SY):

CROSS SECTIONS
 E. 14TH ST. NB

DESIGN AGENCY

Michael Baker
 INTERNATIONAL


DESIGNER

REVIEWER

PROJECT ID

82382

Sheet Totals			SHEET	TOTAL
Seeding	Cut	Fill		
.	.	.	780	2339

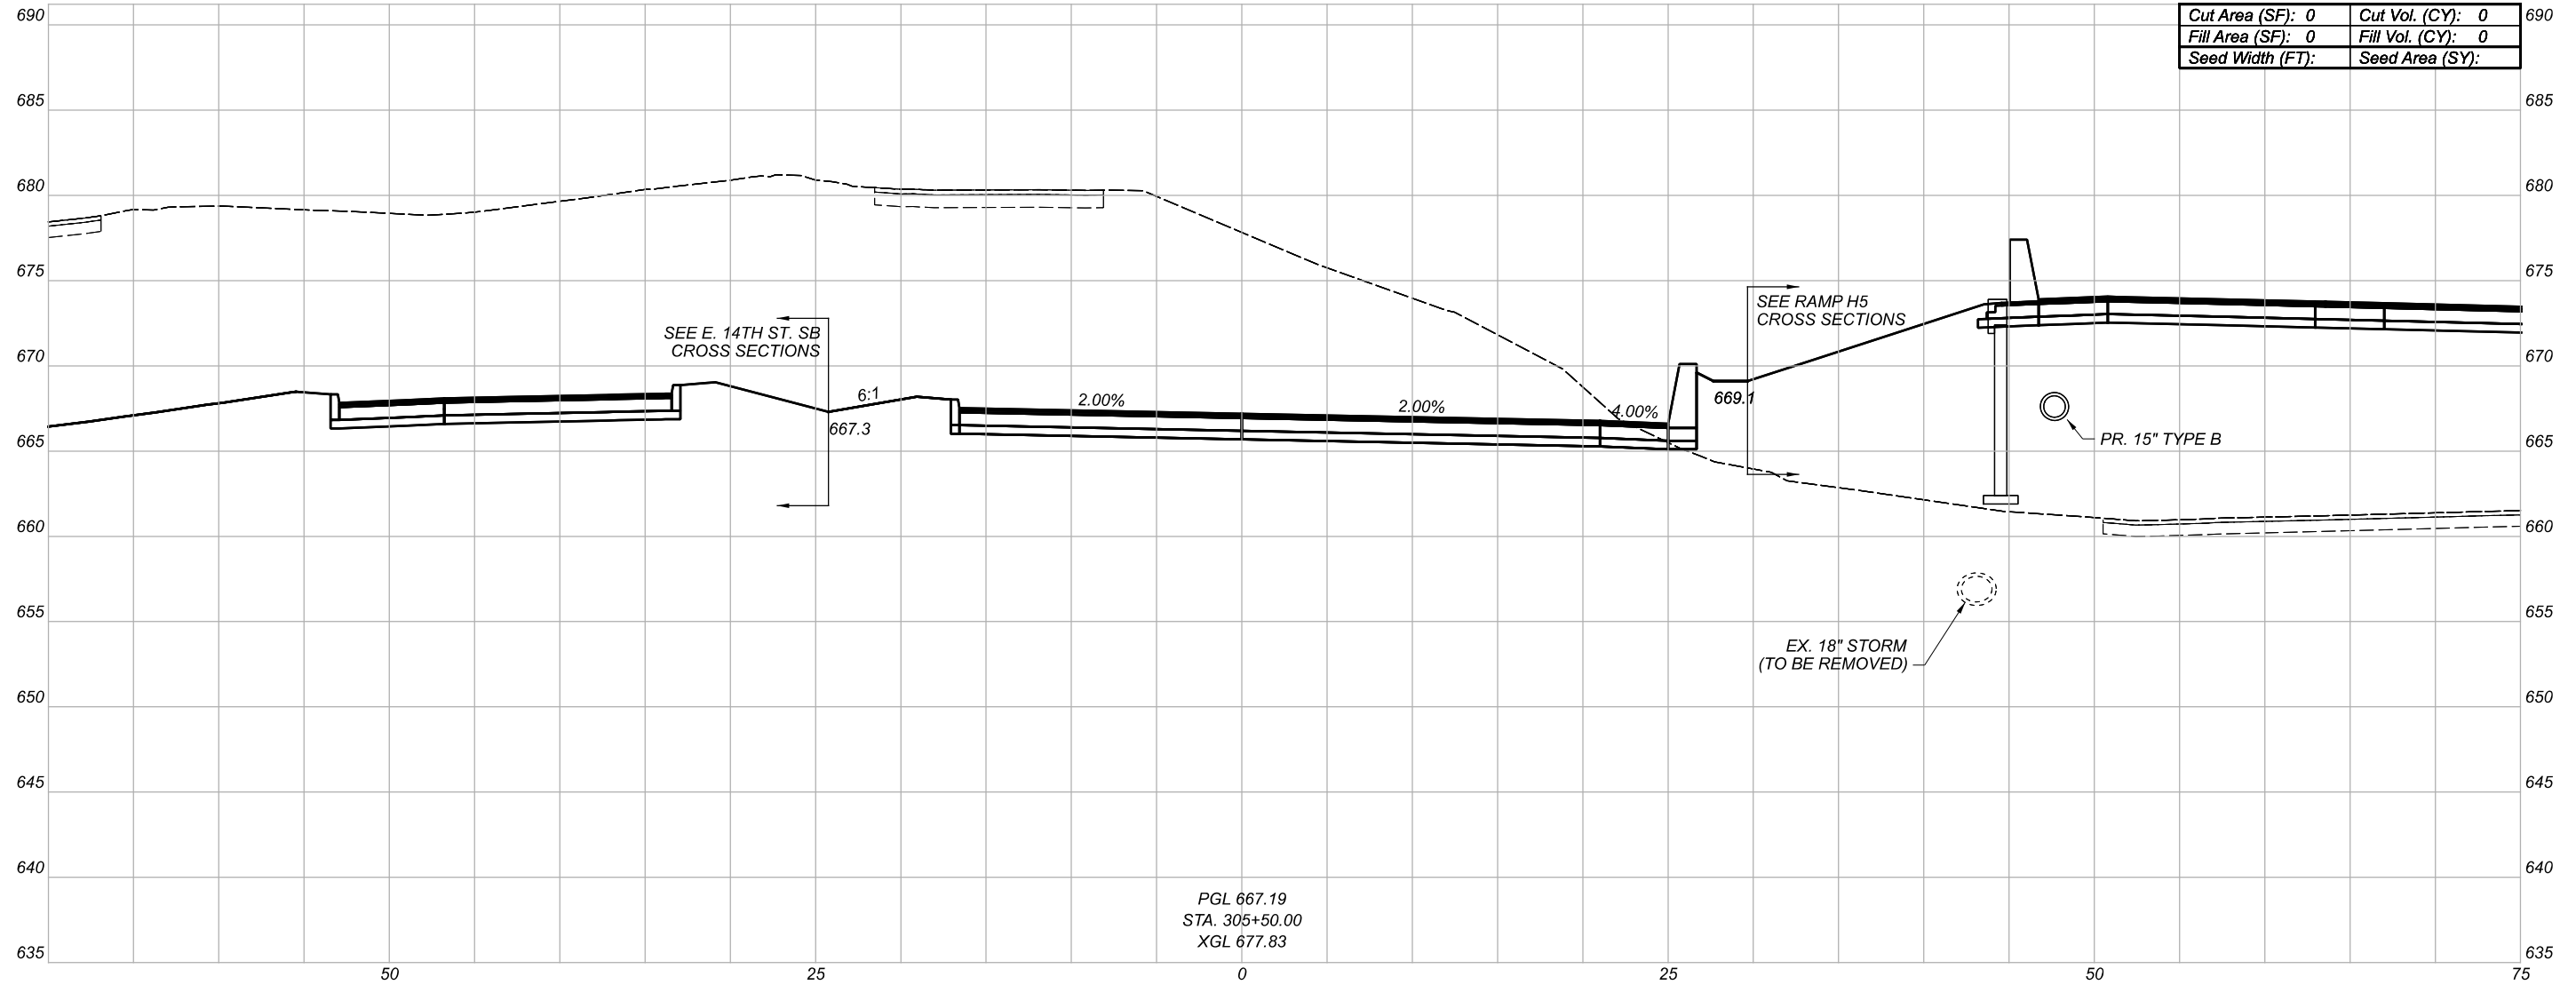

PGL 667.19
 STA. 305+50.00
 XGL 677.83

Cut Area (SF): 0	Cut Vol. (CY): 0
Fill Area (SF): 0	Fill Vol. (CY): 0
Seed Width (FT):	Seed Area (SY):

CROSS SECTIONS
 E. 14TH ST. NB

DESIGN AGENCY

Michael Baker
 INTERNATIONAL


DESIGNER

REVIEWER

PROJECT ID

82382

Sheet Totals			SHEET	TOTAL
Seeding	Cut	Fill		
.	.	.	781	2339

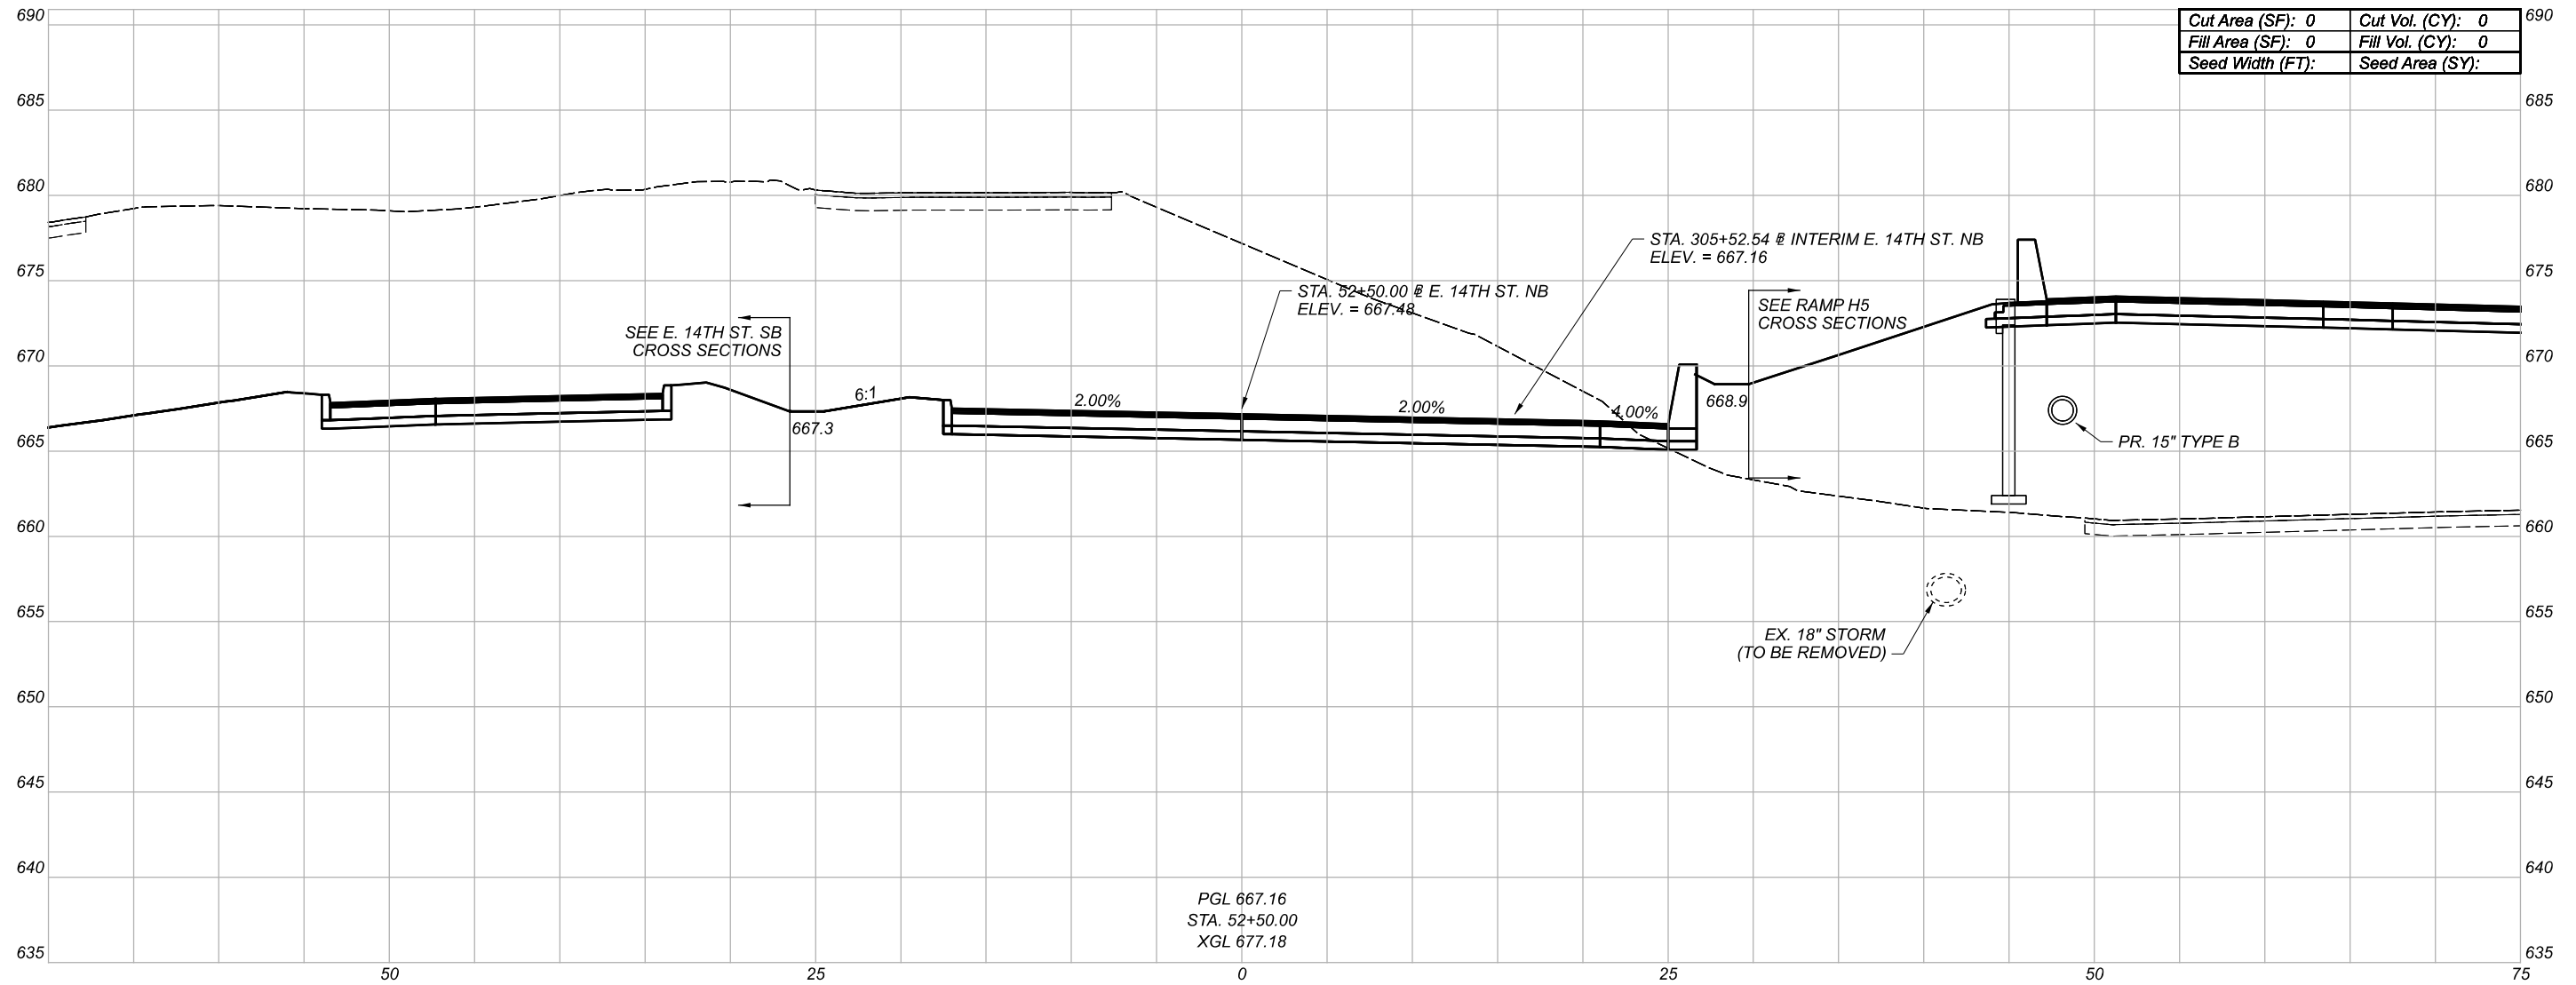

PGL 667.16
 STA. 52+50.00
 XGL 677.18

Cut Area (SF): 0	Cut Vol. (CY): 0
Fill Area (SF): 0	Fill Vol. (CY): 0
Seed Width (FT):	Seed Area (SY):

CROSS SECTIONS
 E. 14TH ST. NB

DESIGN AGENCY

Michael Baker
 INTERNATIONAL



DESIGNER

REVIEWER

PROJECT ID

82382


Sheet Totals			SHEET	TOTAL
Seeding	Cut	Fill		
.	.	.	782	2339

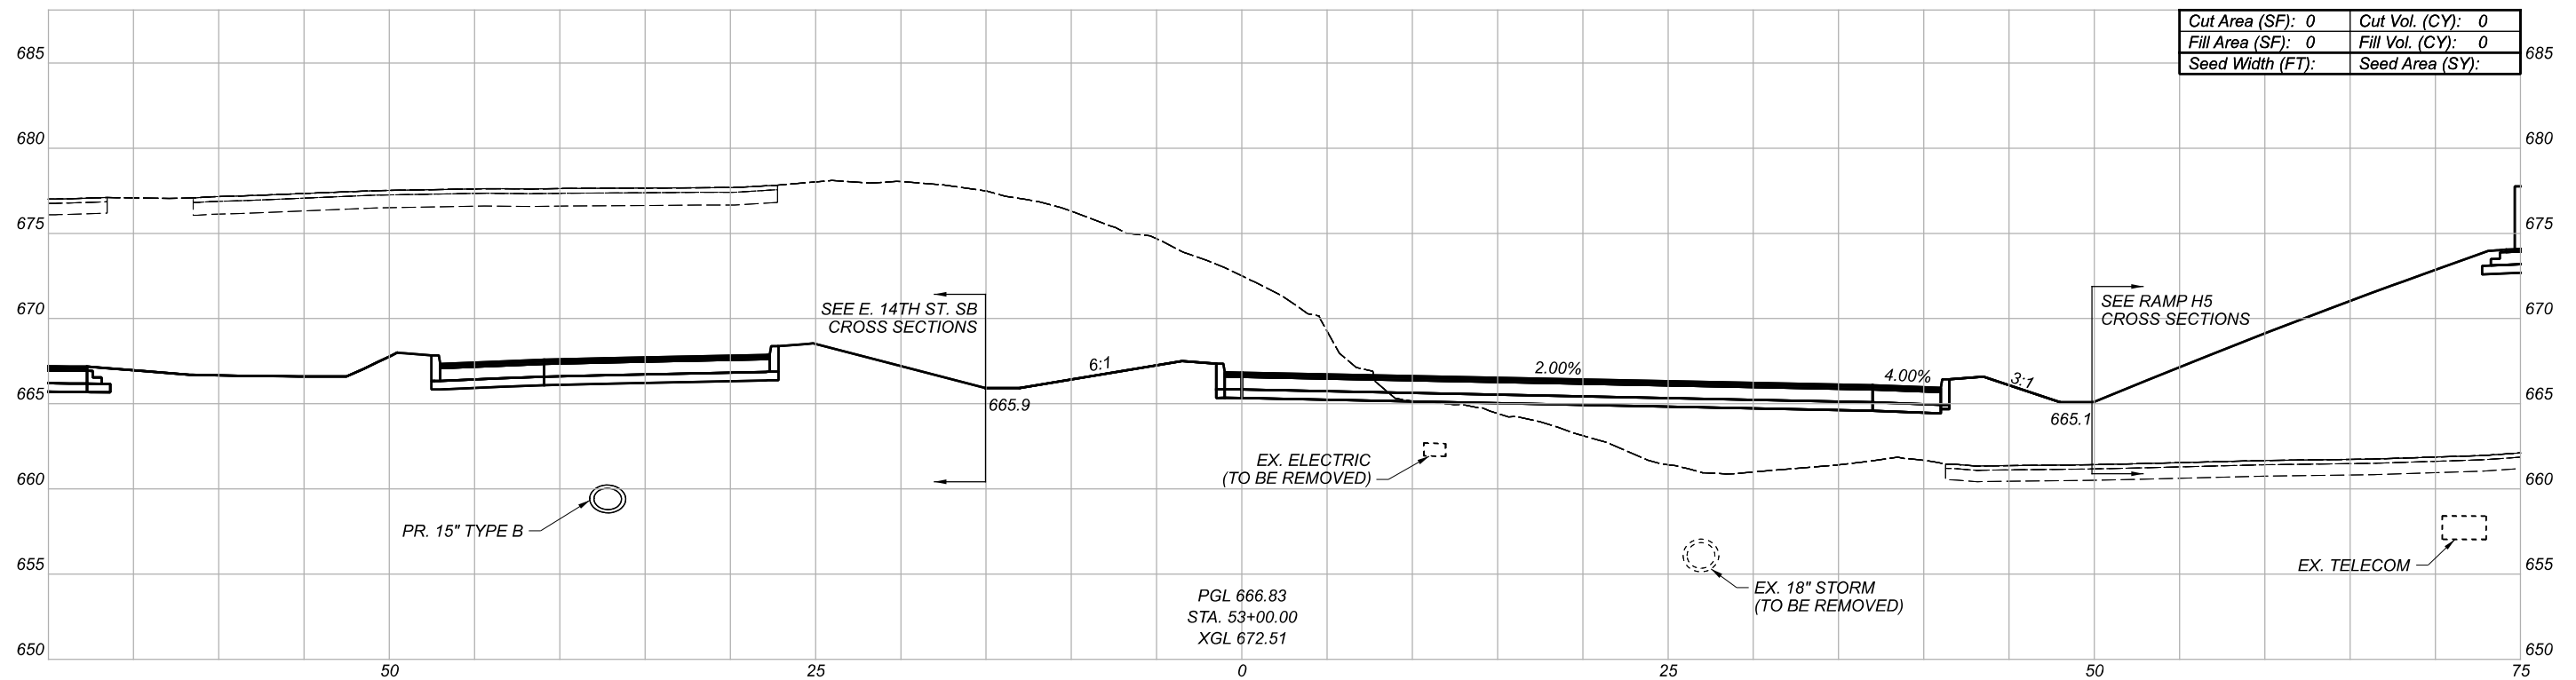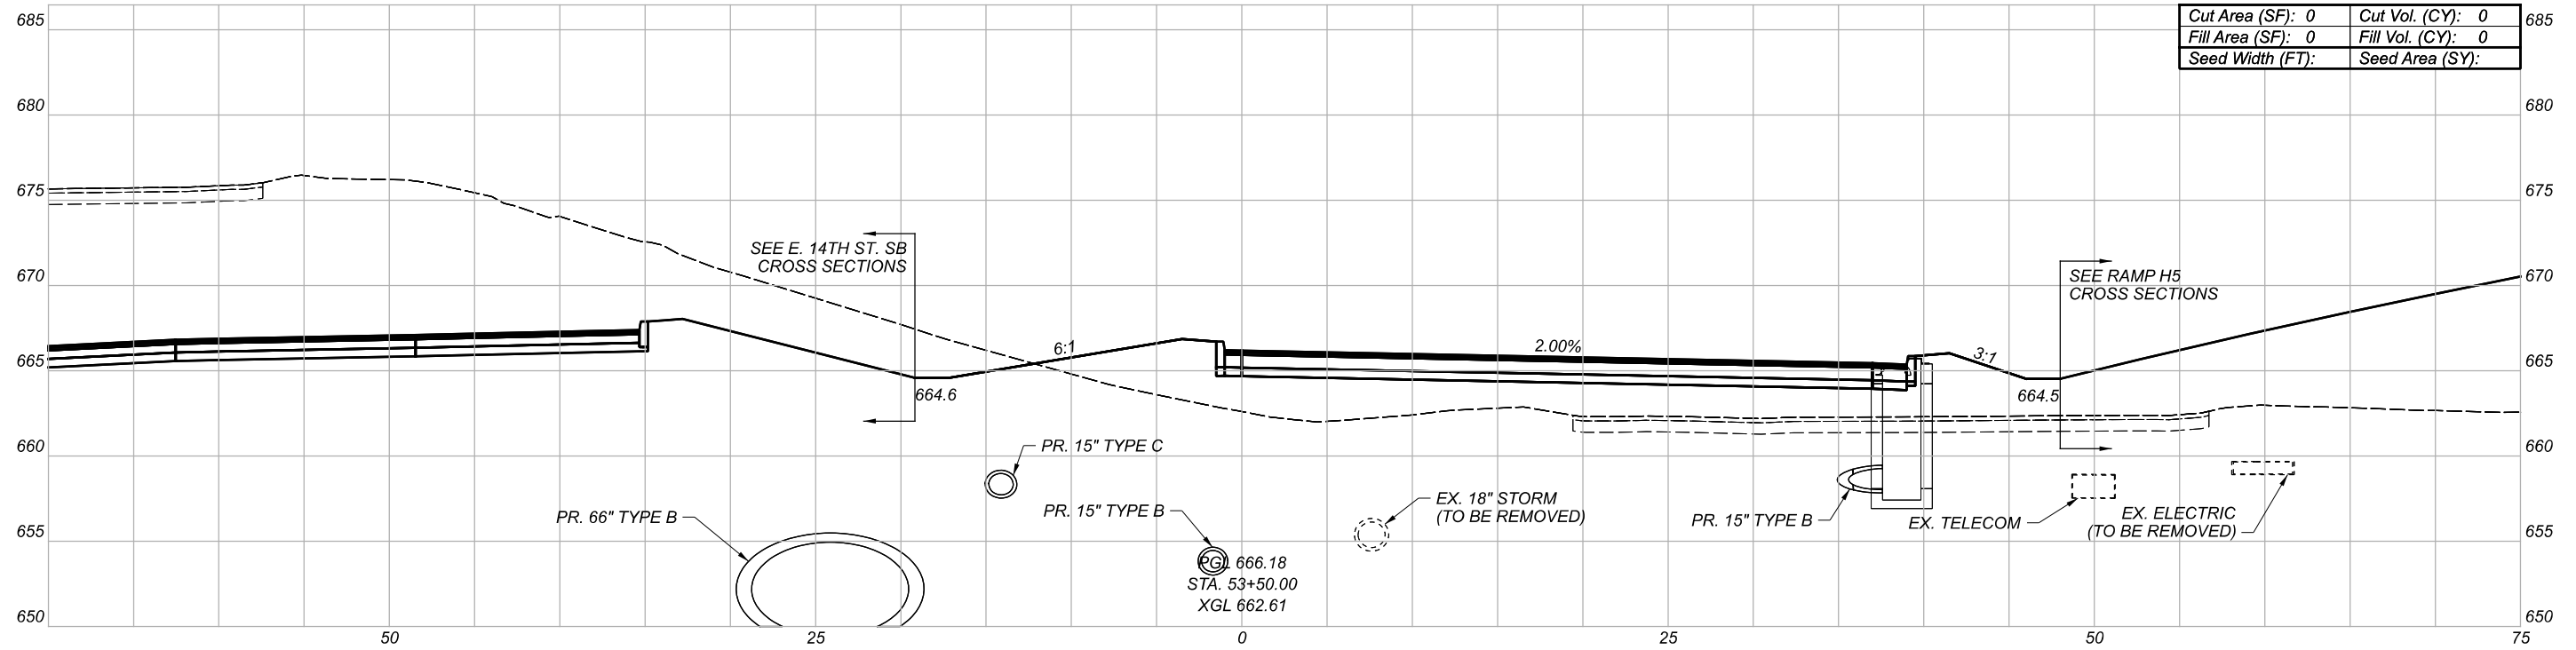

Sheet Totals		
Seeding	Cut	Fill
.	.	.

CROSS SECTIONS
E. 14TH ST. NB

DESIGN AGENCY	
Michael Baker INTERNATIONAL	
DESIGNER	--
REVIEWER	--
PROJECT ID	82382
SHEET	TOTAL
783	2339

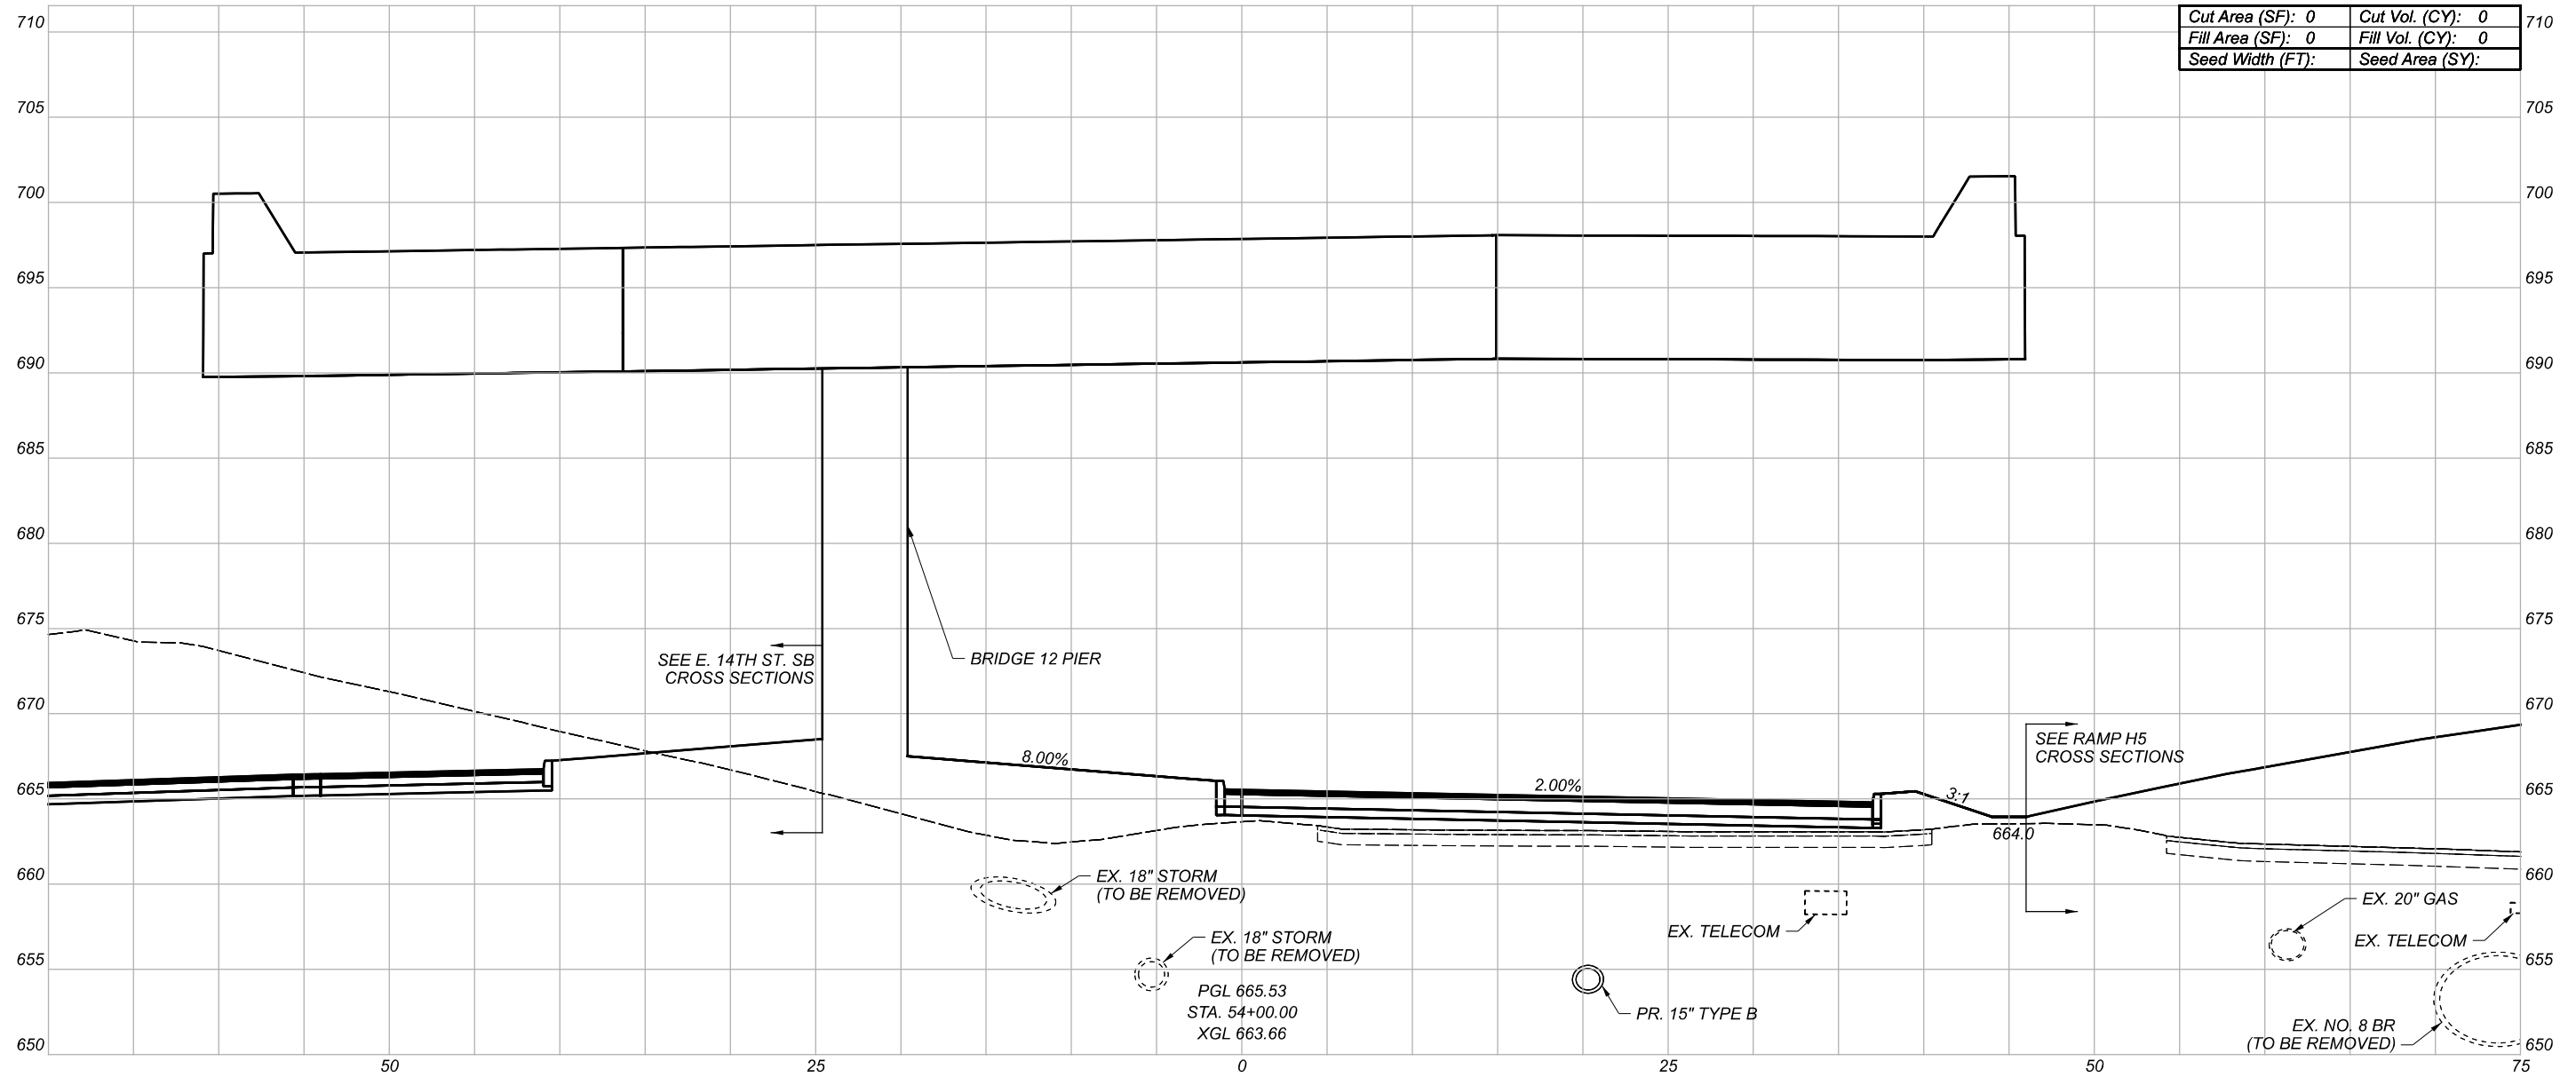

Cut Area (SF): 0	Cut Vol. (CY): 0
Fill Area (SF): 0	Fill Vol. (CY): 0
Seed Width (FT):	Seed Area (SY):

SEE E. 14TH ST. SB
CROSS SECTIONS

BRIDGE 12 PIERS

8.00%

2.00%

3:1

SEE RAMP H5
CROSS SECTIONS

EX. 18" STORM
(TO BE REMOVED)

EX. 18" STORM
(TO BE REMOVED)

PGL 665.53
STA. 54+00.00
XGL 663.66

EX. TELECOM

PR. 15" TYPE B

EX. 20" GAS

EX. TELECOM

EX. NO. 8 BR
(TO BE REMOVED)

Sheet Totals		
Seeding	Cut	Fill
.	.	.

SHEET	TOTAL
784	2339

CROSS SECTIONS
E. 14TH ST. NB

DESIGN AGENCY



Michael Baker
INTERNATIONAL

DESIGNER

REVIEWER

PROJECT ID

82382

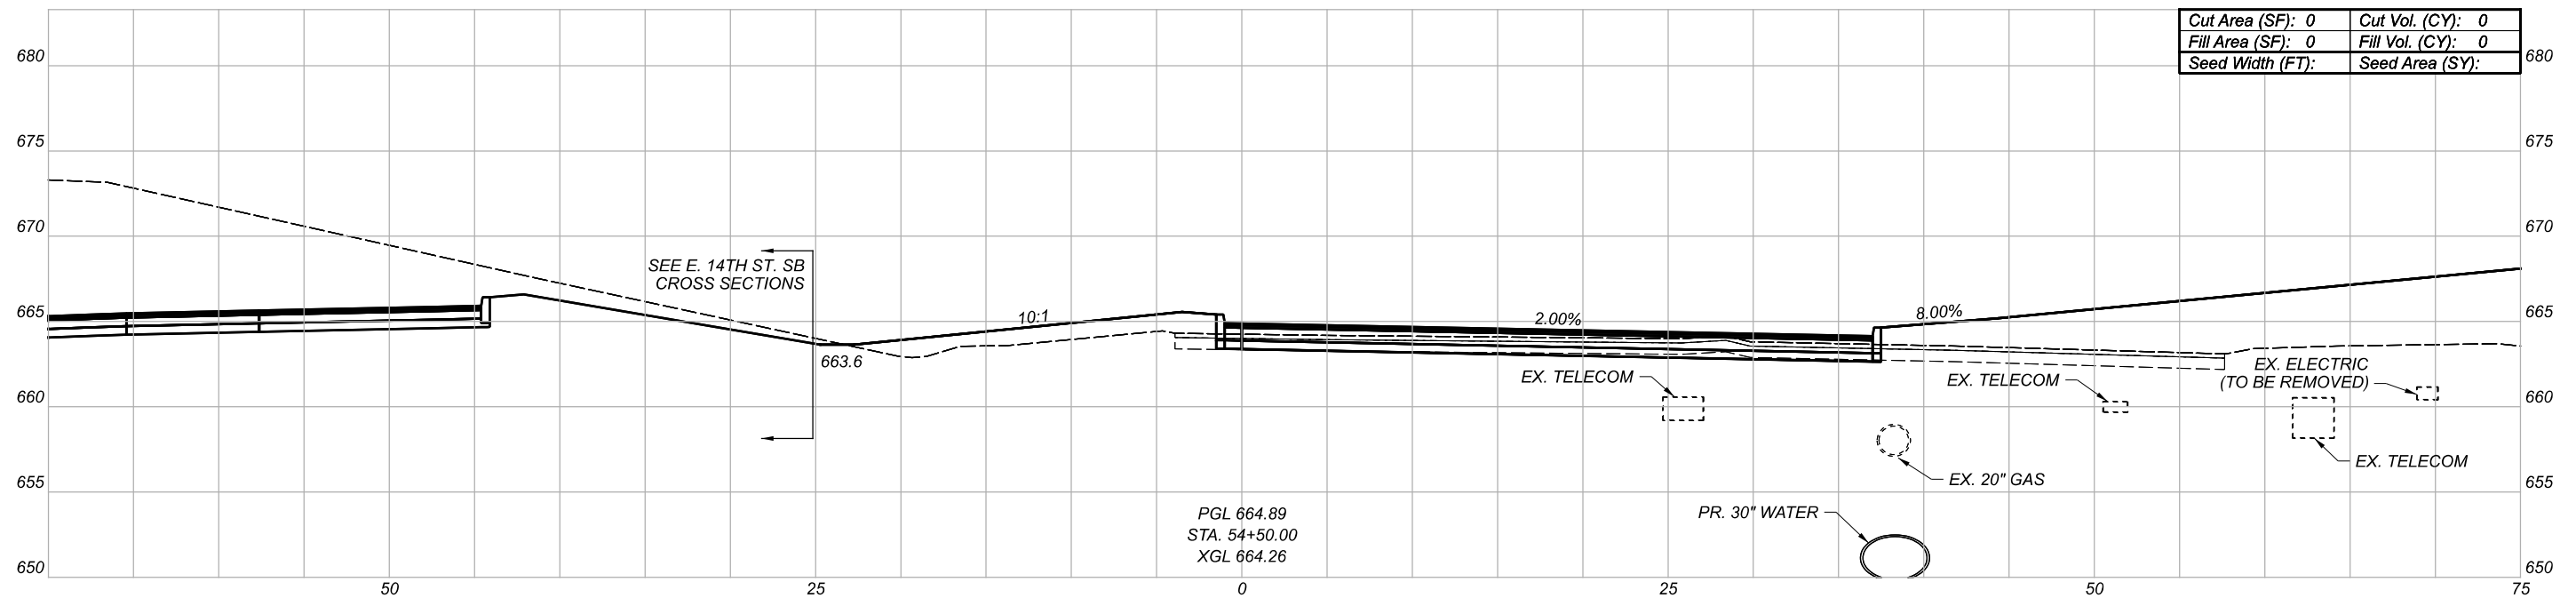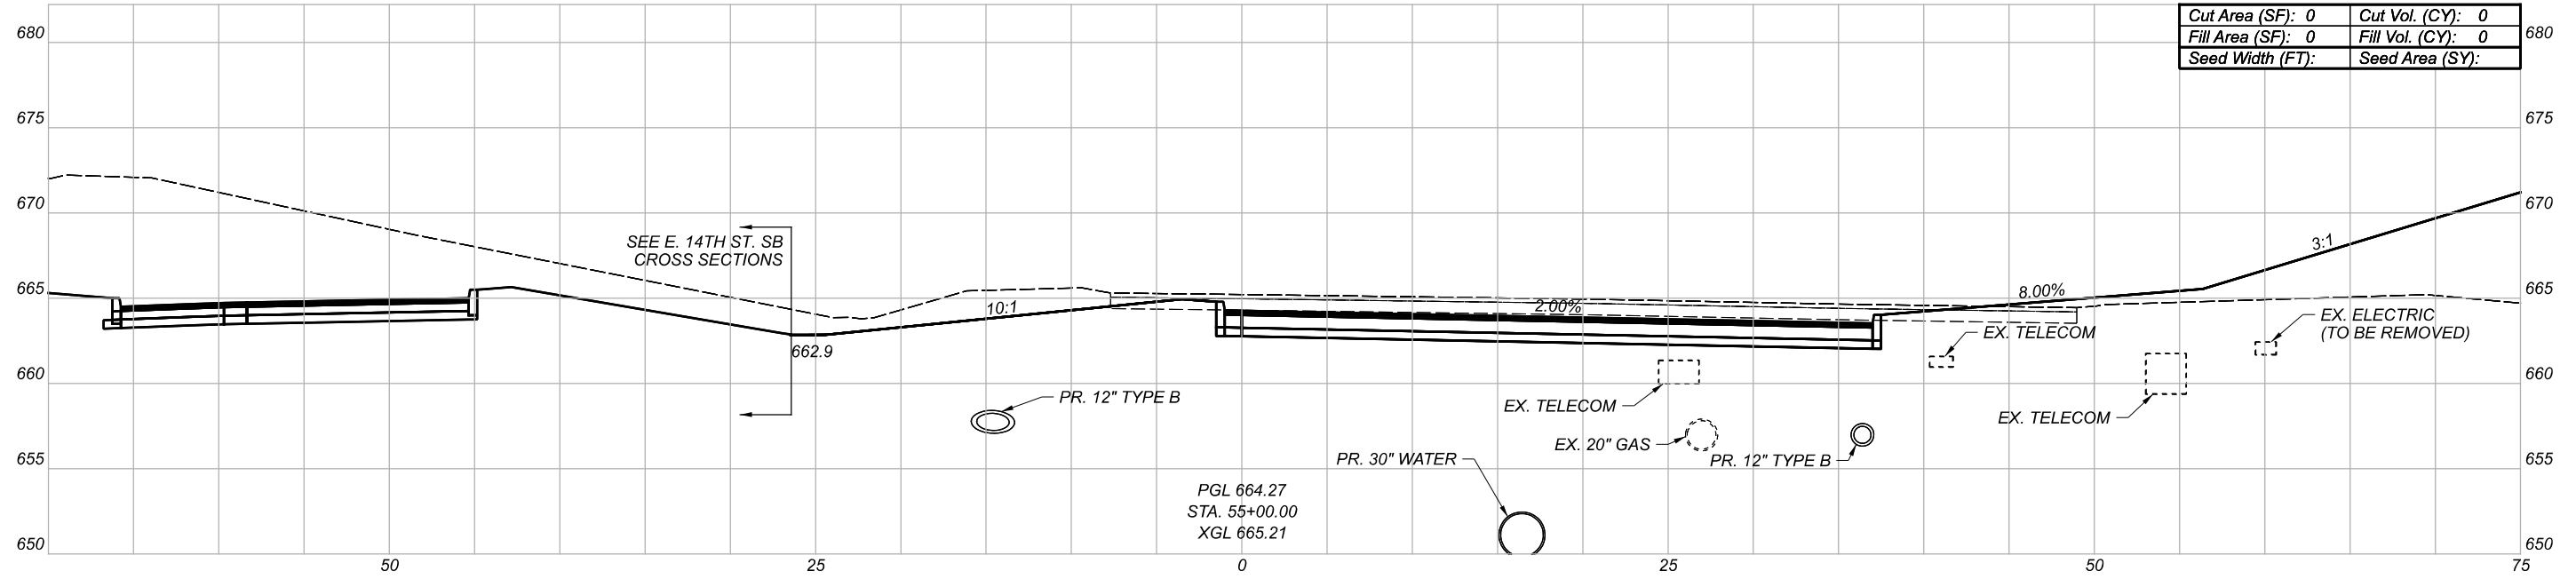

CROSS SECTIONS
E. 14TH ST. NB

DESIGN AGENCY

Michael Baker
INTERNATIONAL


DESIGNER

REVIEWER

PROJECT ID

82382

Sheet Totals			SHEET	TOTAL
Seeding	Cut	Fill		
.	.	.	785	2339

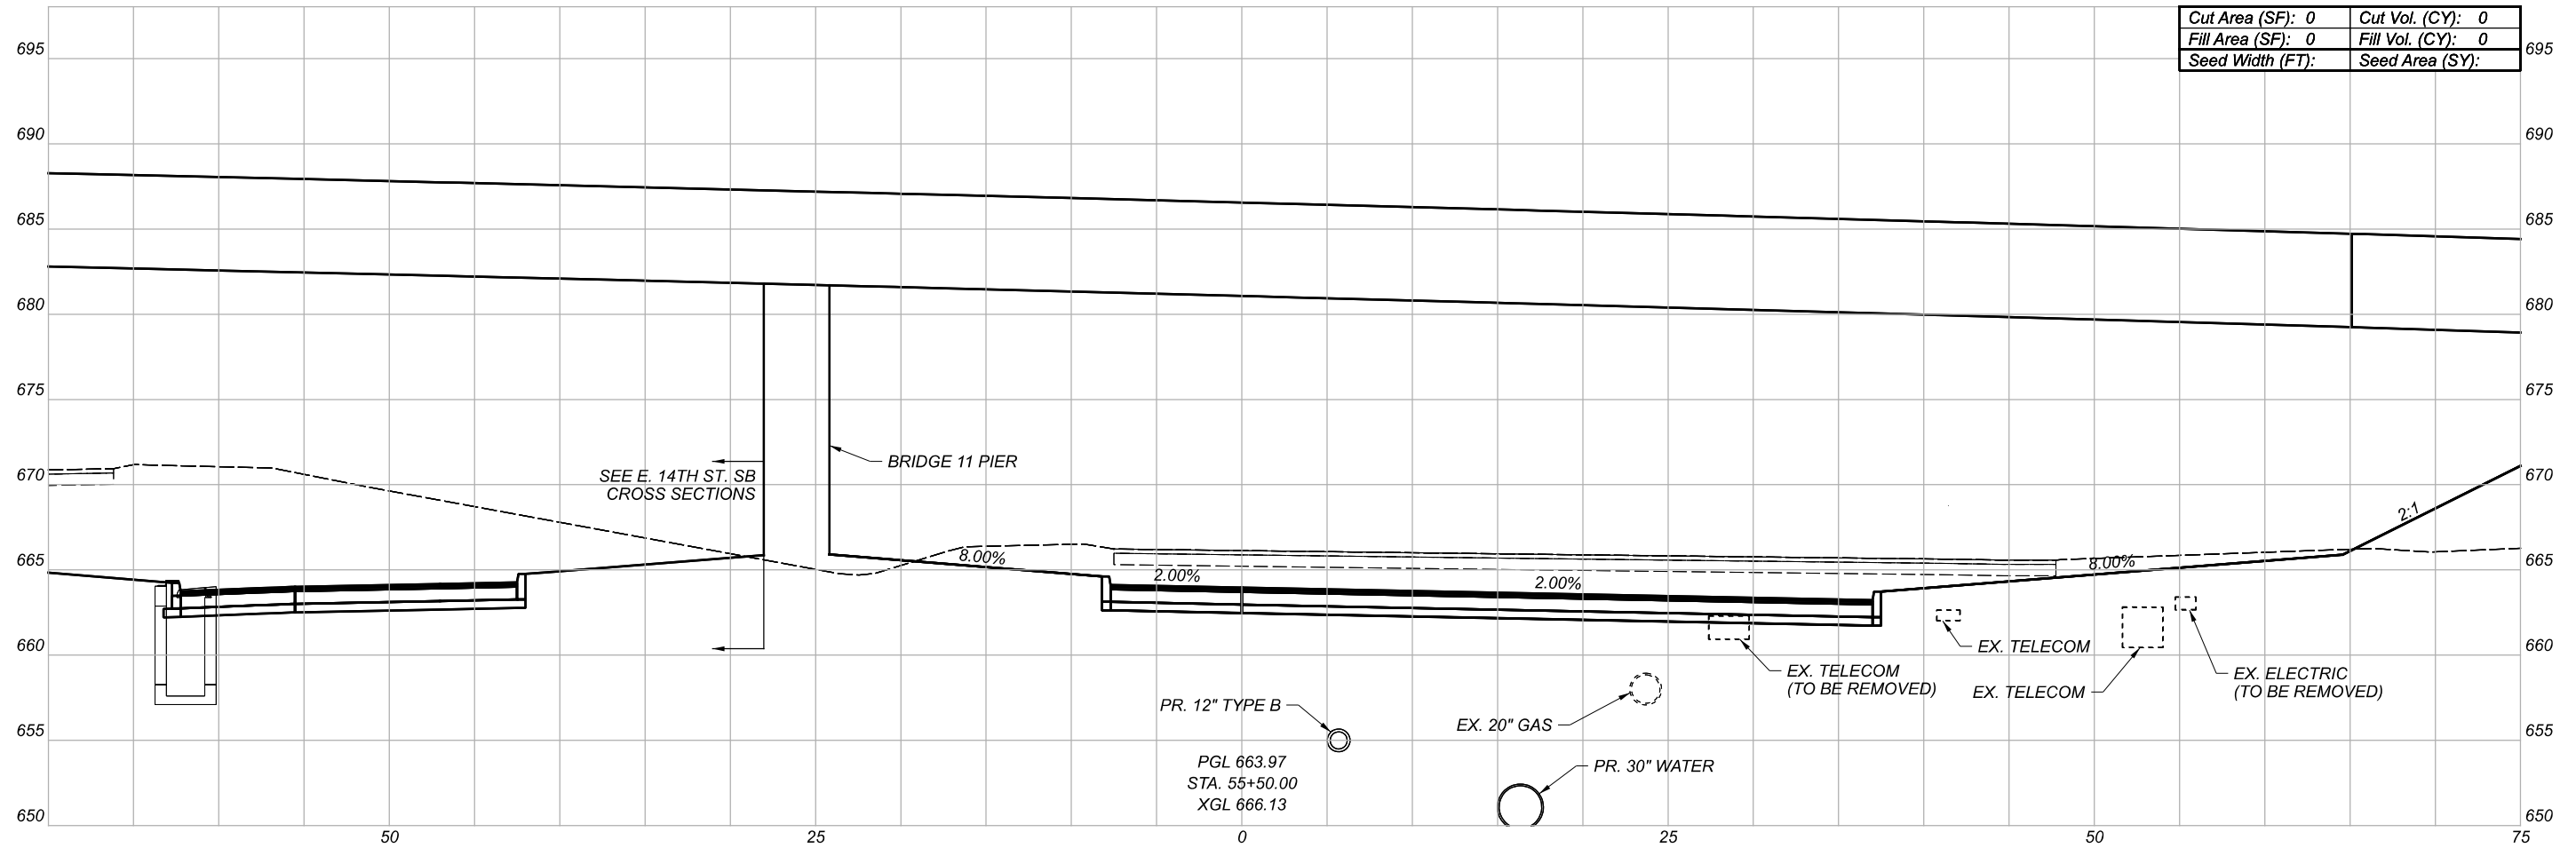

Cut Area (SF): 0	Cut Vol. (CY): 0
Fill Area (SF): 0	Fill Vol. (CY): 0
Seed Width (FT):	Seed Area (SY):

PR. 12" TYPE B
 PGL 663.97
 STA. 55+50.00
 XGL 666.13

EX. 20" GAS
 PR. 30" WATER

EX. TELECOM
 (TO BE REMOVED)


EX. TELECOM
 EX. TELECOM

EX. ELECTRIC
 (TO BE REMOVED)

Sheet Totals		
Seeding	Cut	Fill
.	.	.

DESIGN AGENCY	Michael Baker INTERNATIONAL
DESIGNER	--
REVIEWER	--
PROJECT ID	82382
SHEET TOTAL	786 2339

CROSS SECTIONS
 E. 14TH ST. NB

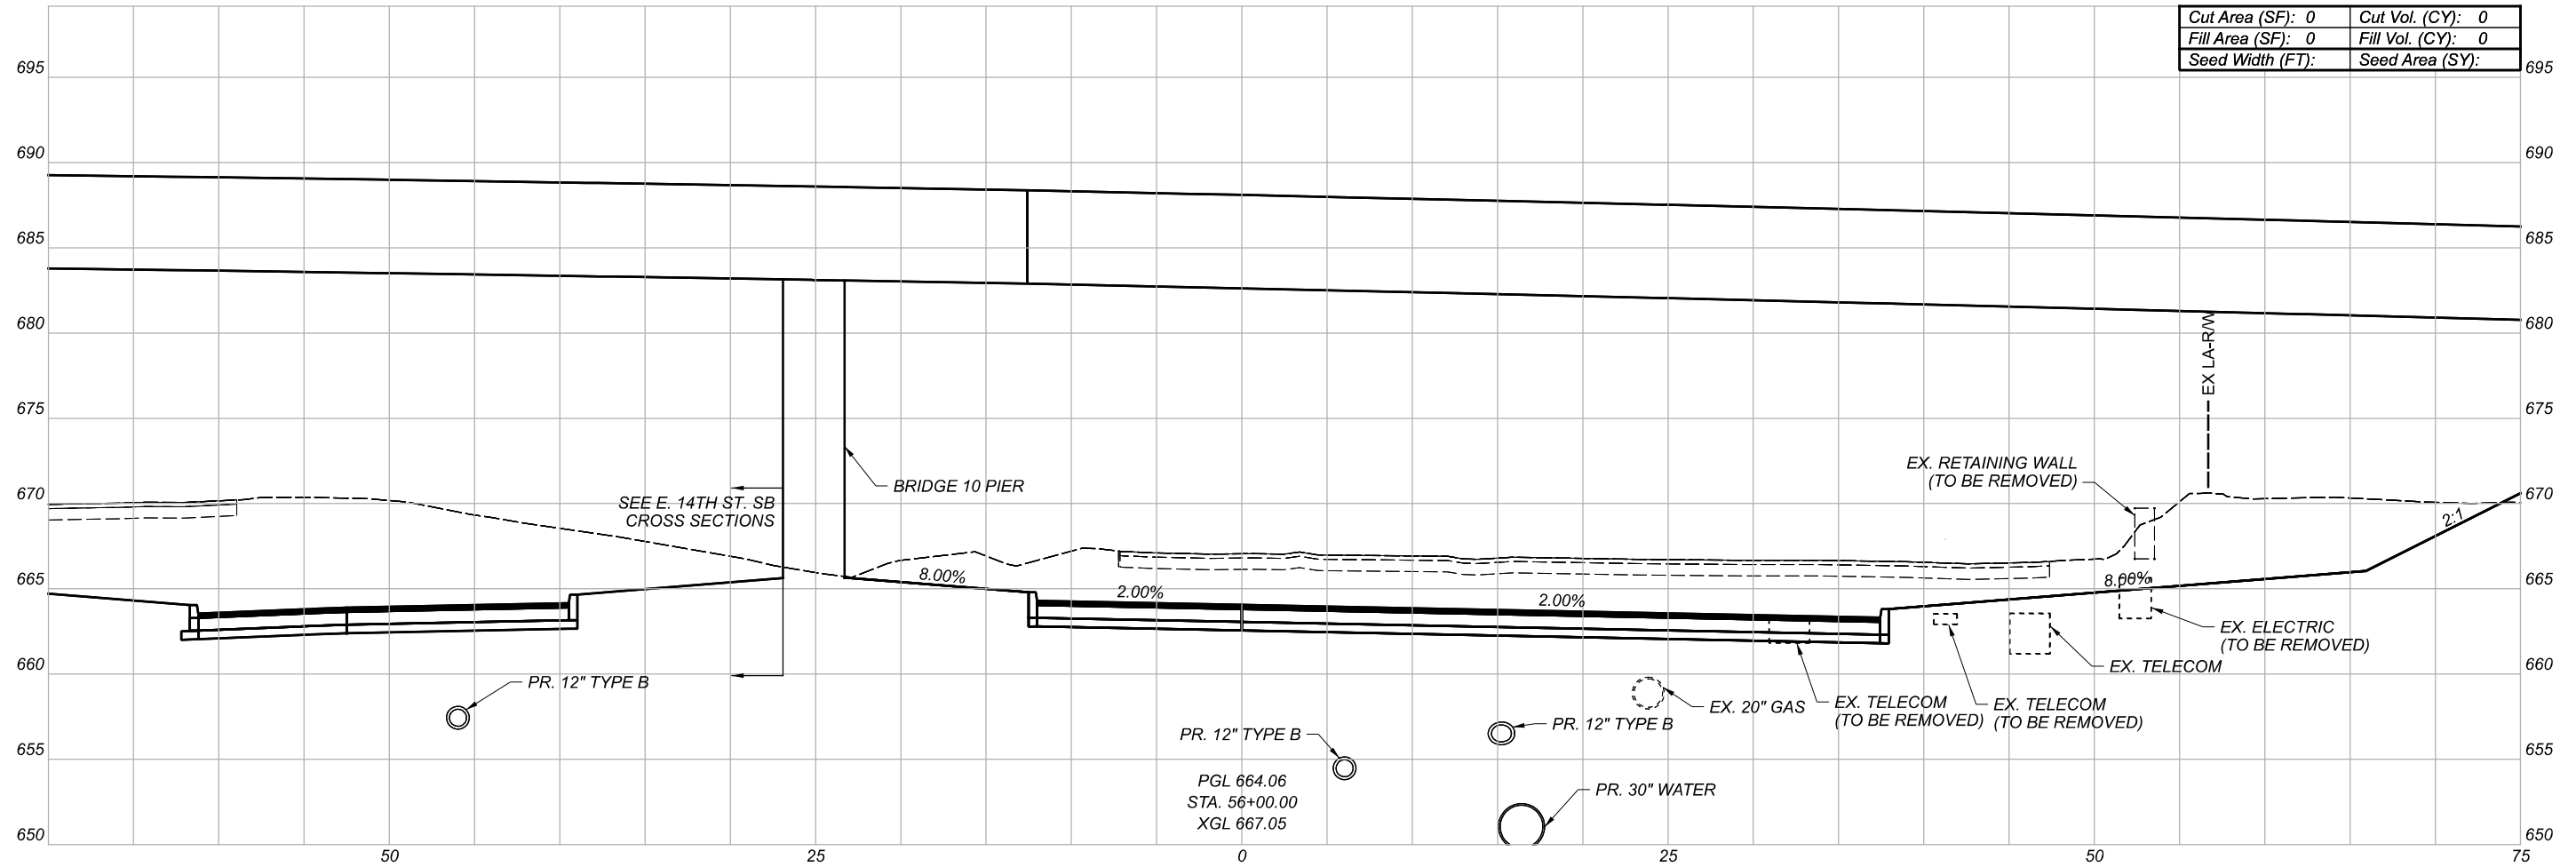

Cut Area (SF):	0	Cut Vol. (CY):	0
Fill Area (SF):	0	Fill Vol. (CY):	0
Seed Width (FT):		Seed Area (SY):	


PGL 664.06
 STA. 56+00.00
 XGL 667.05

Sheet Totals		
Seeding	Cut	Fill
.	.	.


SHEET	TOTAL
787	2339

CROSS SECTIONS
 E. 14TH ST. NB

DESIGN AGENCY	
Michael Baker INTERNATIONAL	
DESIGNER	--
REVIEWER	--
PROJECT ID	82382

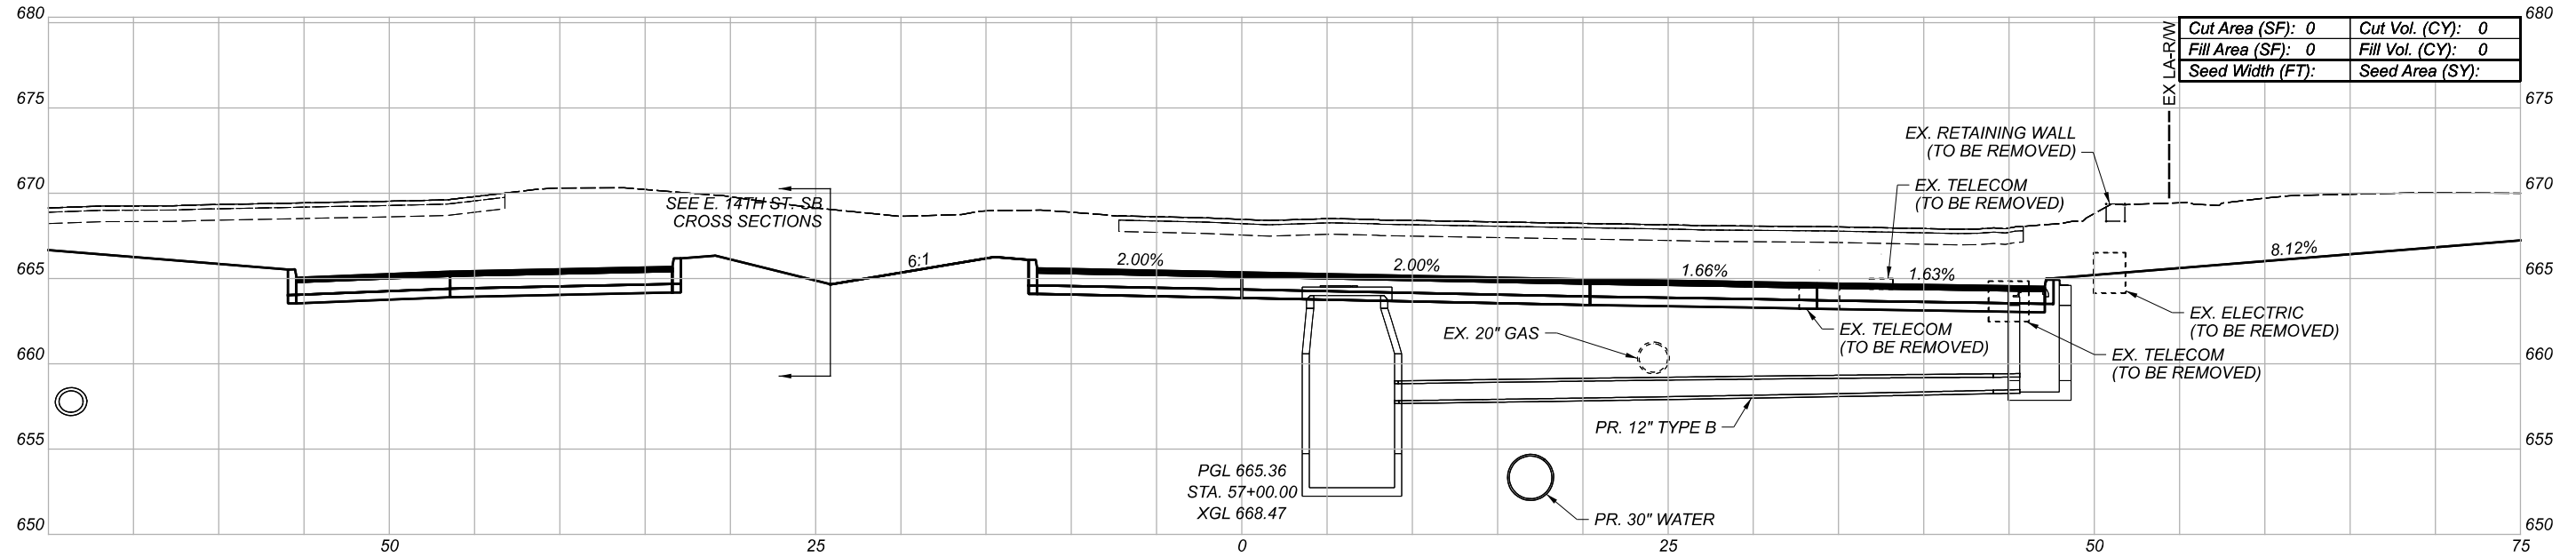

Cut Area (SF):	0	Cut Vol. (CY):	0
Fill Area (SF):	0	Fill Vol. (CY):	0
Seed Width (FT):		Seed Area (SY):	

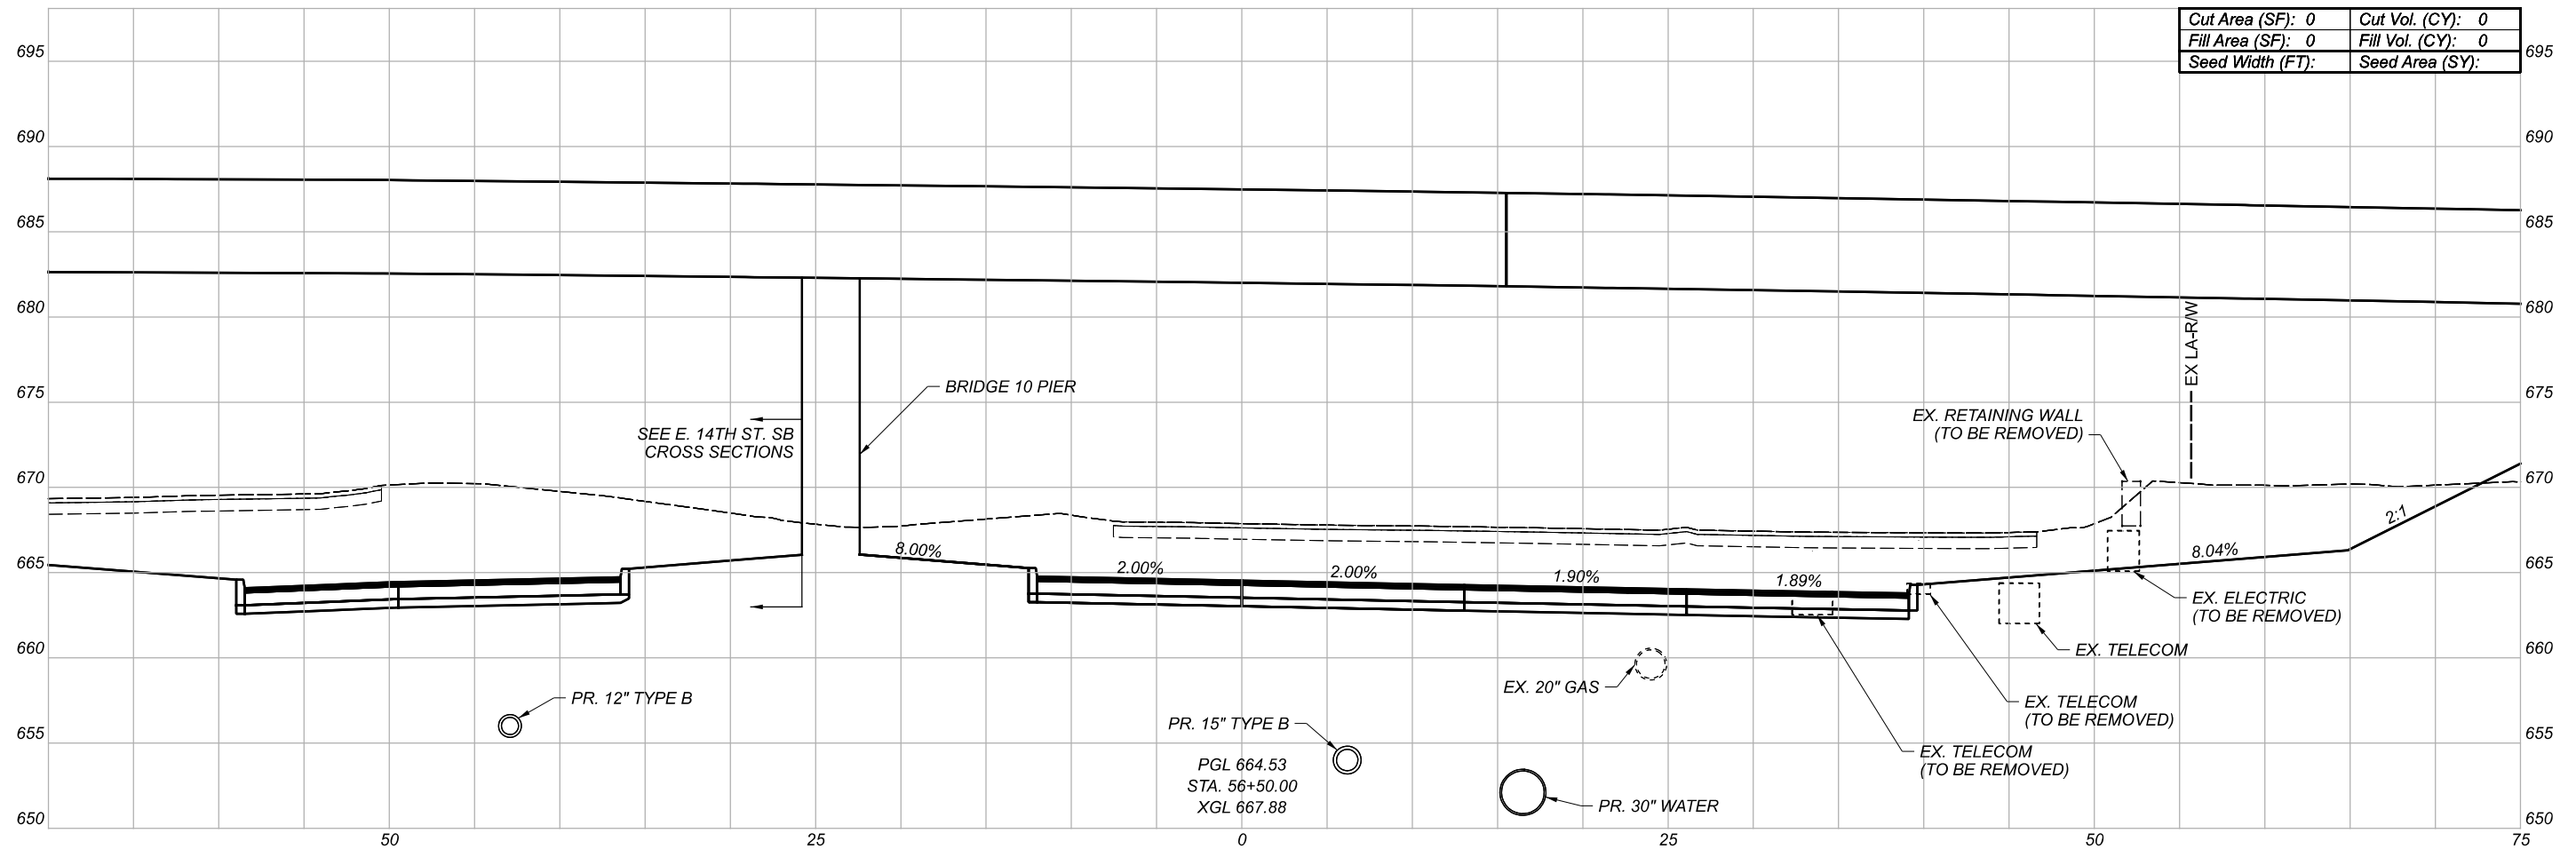


Cut Area (SF):	0	Cut Vol. (CY):	0
Fill Area (SF):	0	Fill Vol. (CY):	0
Seed Width (FT):		Seed Area (SY):	


CROSS SECTIONS
E. 14TH ST. NB

DESIGN AGENCY	
Michael Baker INTERNATIONAL	
DESIGNER	--
REVIEWER	--
PROJECT ID	82382

Sheet Totals		
Seeding	Cut	Fill
788	2339	

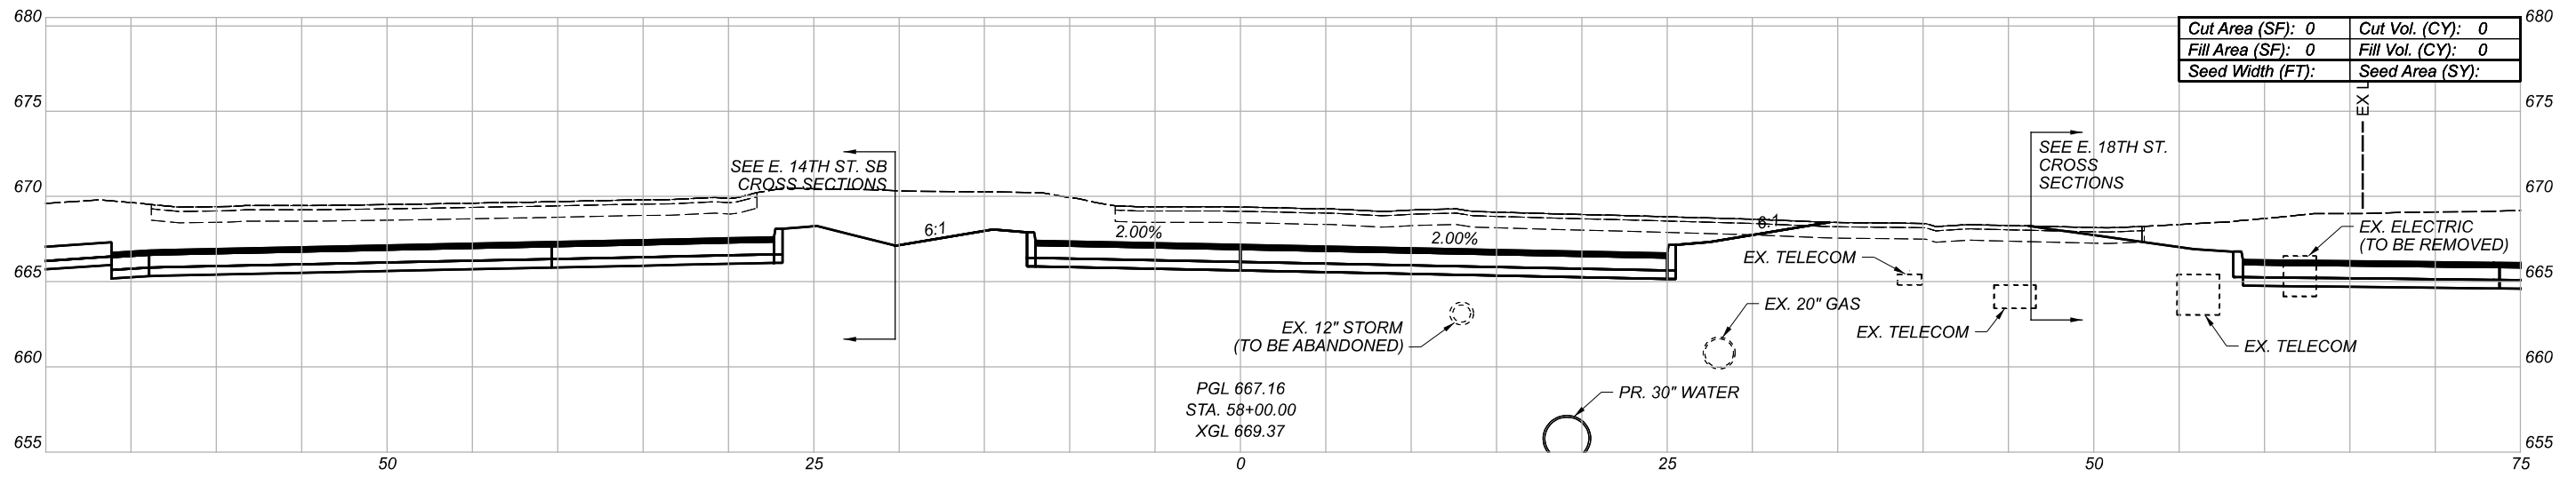

Cut Area (SF): 0	Cut Vol. (CY): 0
Fill Area (SF): 0	Fill Vol. (CY): 0
Seed Width (FT):	Seed Area (SY):

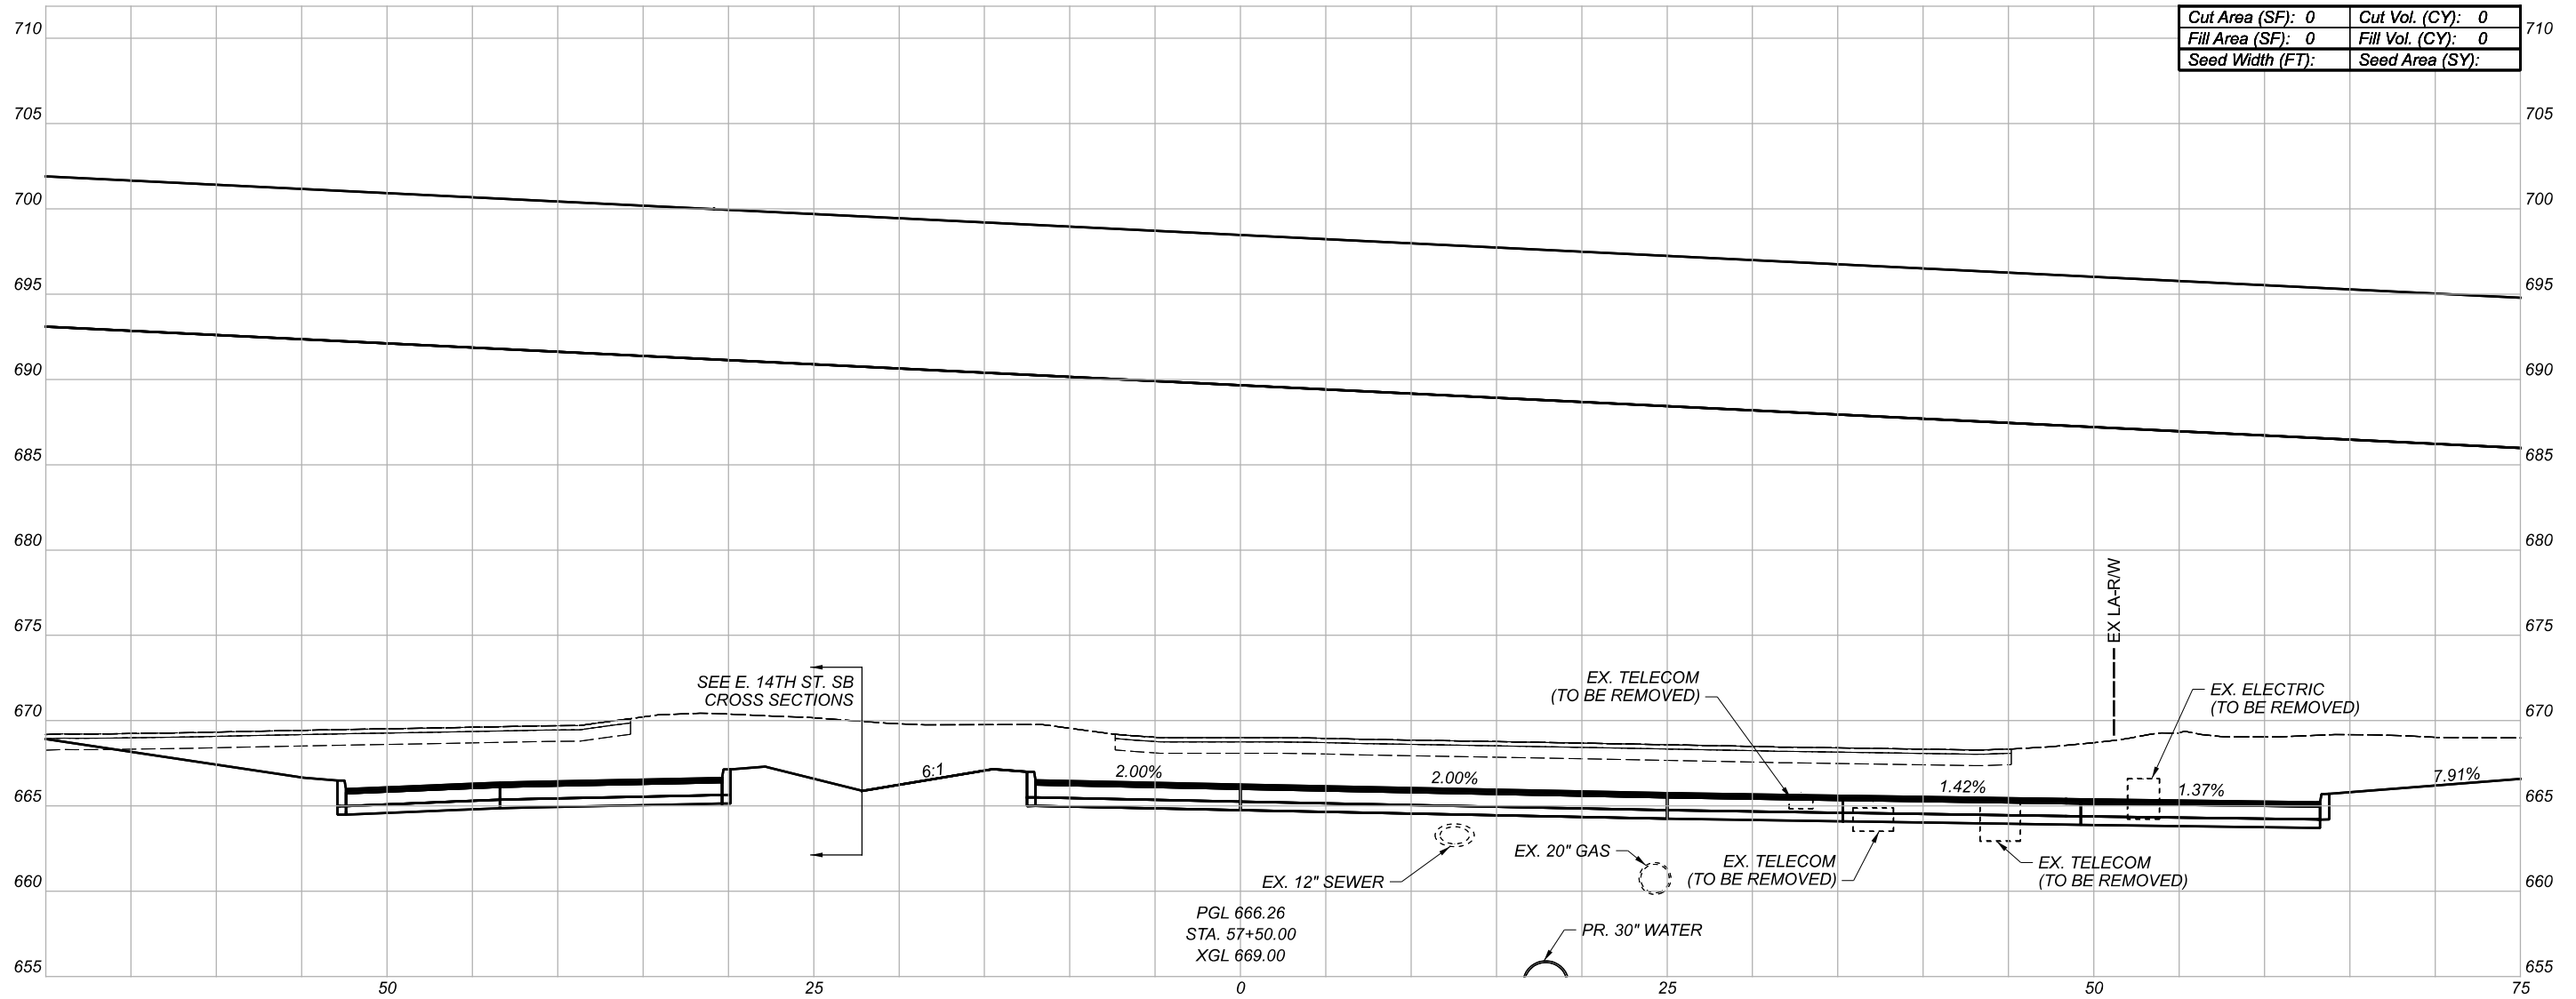

Cut Area (SF): 0	Cut Vol. (CY): 0
Fill Area (SF): 0	Fill Vol. (CY): 0
Seed Width (FT):	Seed Area (SY):

CROSS SECTIONS
E. 14TH ST. NB

DESIGN AGENCY

Michael Baker
INTERNATIONAL


DESIGNER

REVIEWER


PROJECT ID

82382

Sheet Totals			SHEET	TOTAL
Seeding	Cut	Fill		
.	.	.	789	2339

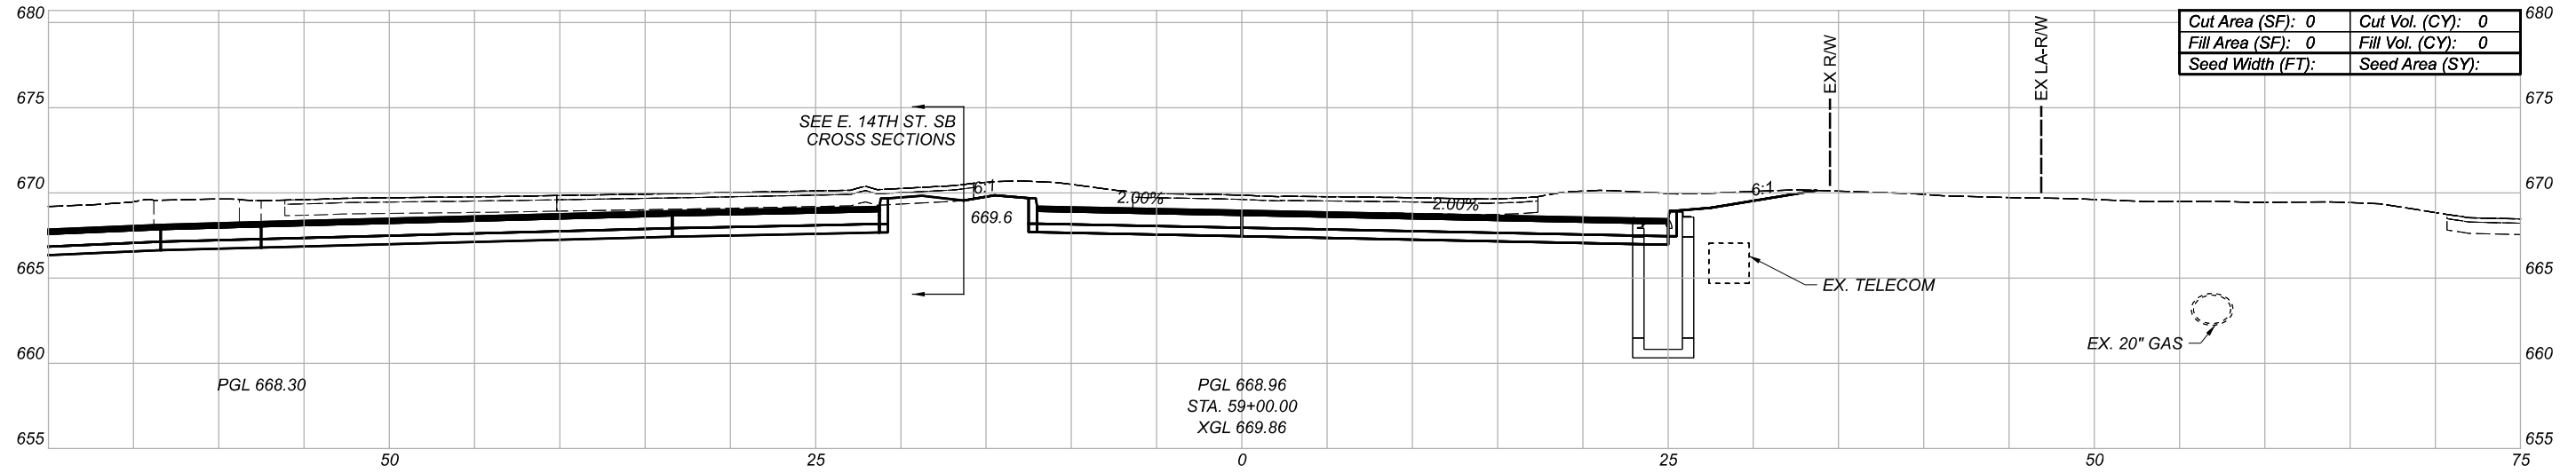

Cut Area (SF):	0	Cut Vol. (CY):	0
Fill Area (SF):	0	Fill Vol. (CY):	0
Seed Width (FT):		Seed Area (SY):	

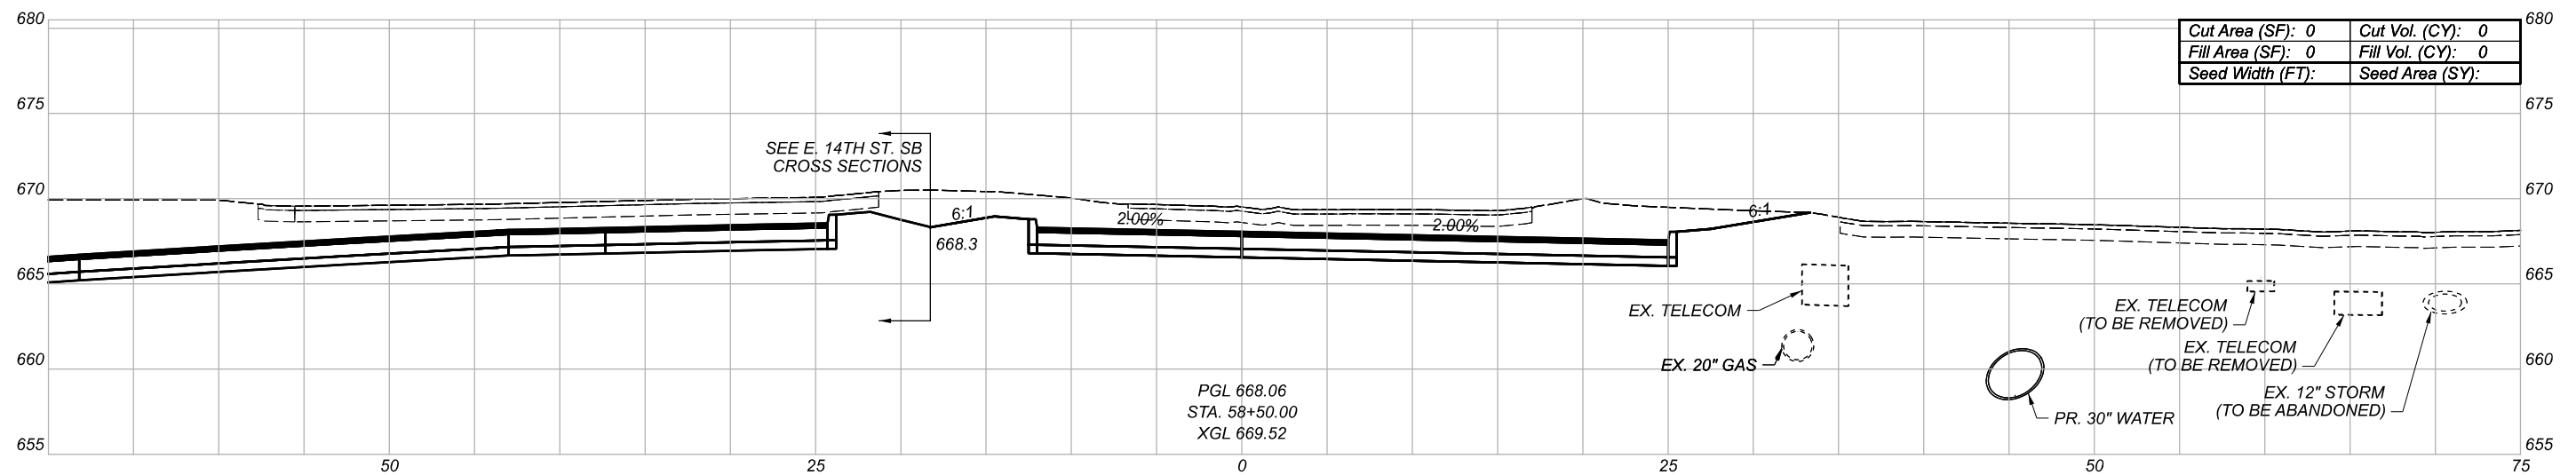

Cut Area (SF):	0	Cut Vol. (CY):	0
Fill Area (SF):	0	Fill Vol. (CY):	0
Seed Width (FT):		Seed Area (SY):	

Sheet Totals		
Seeding	Cut	Fill
.	.	.

CROSS SECTIONS
E. 14TH ST. NB

DESIGN AGENCY

Michael Baker
INTERNATIONAL

DESIGNER


REVIEWER

PROJECT ID


82382

SHEET TOTAL

790 2339

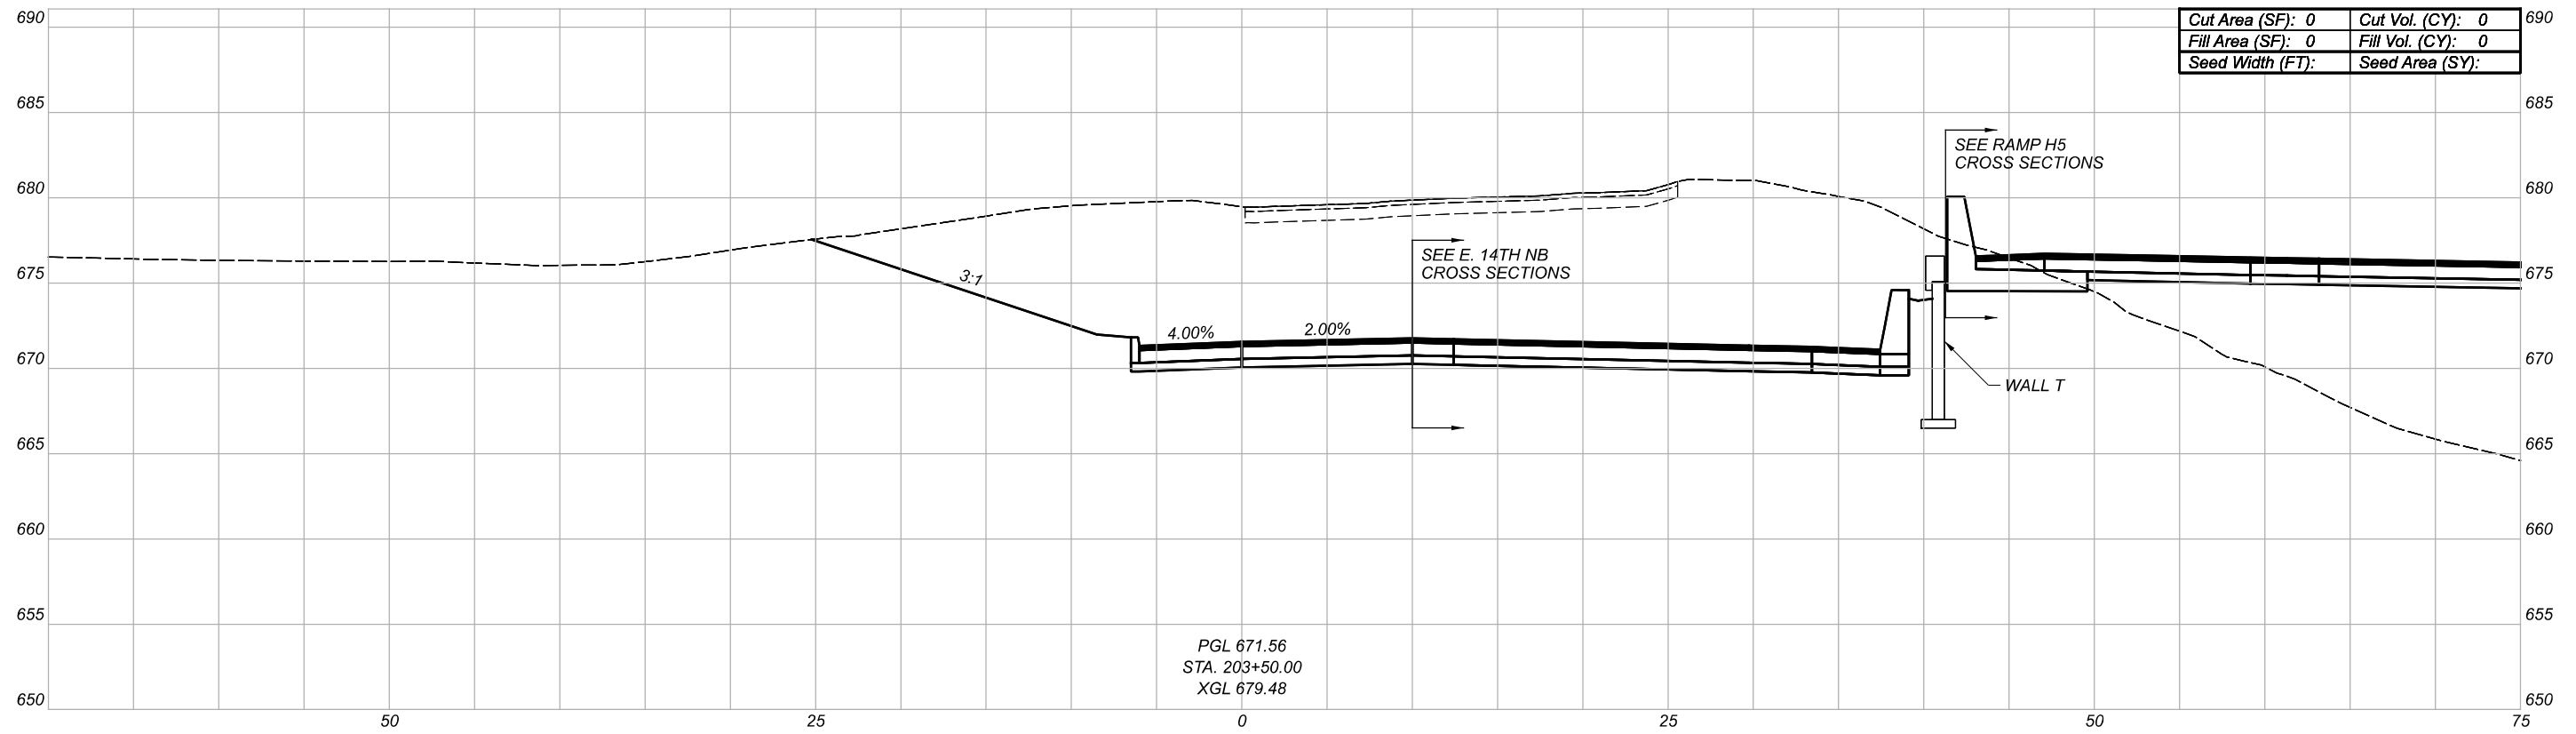

PGL 671.56
 STA. 203+50.00
 XGL 679.48


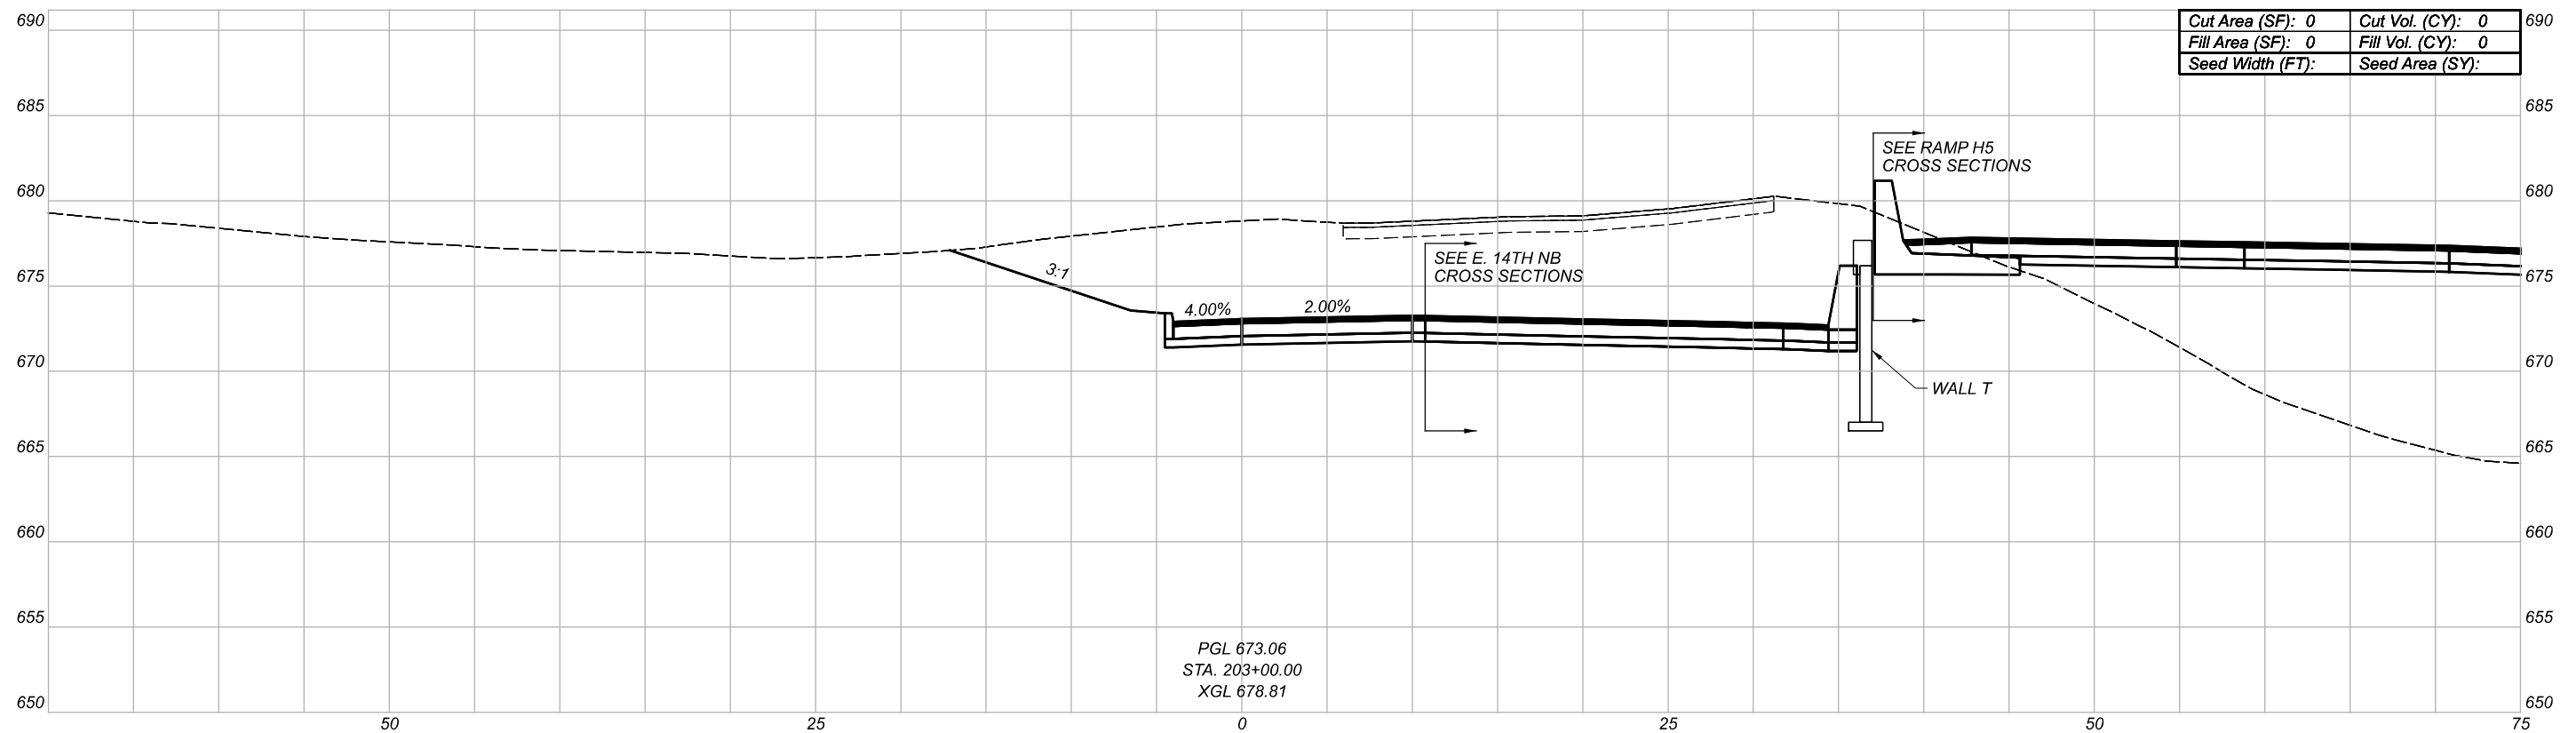


PGL 673.06
 STA. 203+00.00
 XGL 678.81

CROSS SECTIONS
 E. 14TH ST. SB

DESIGN AGENCY	
DESIGNER	--
REVIEWER	--
PROJECT ID	82382

Sheet Totals			SHEET	TOTAL
Seeding	Cut	Fill		
.	.	.	791	2339

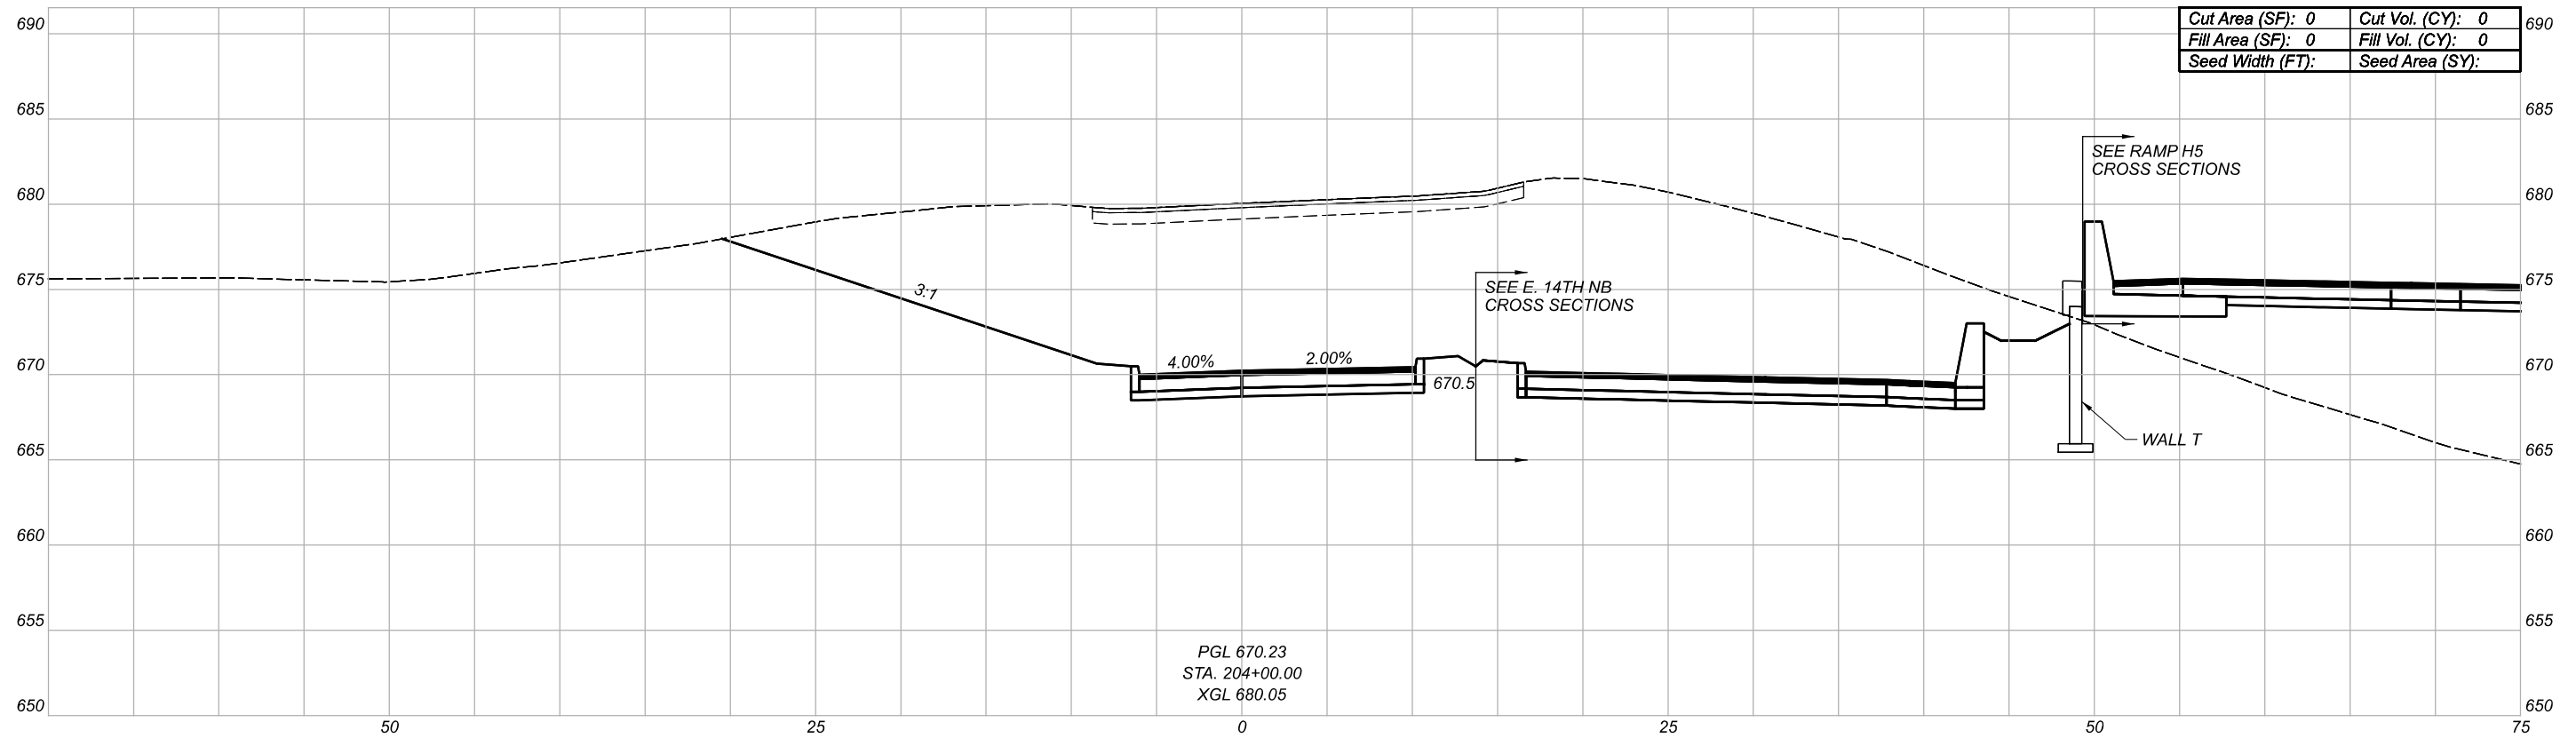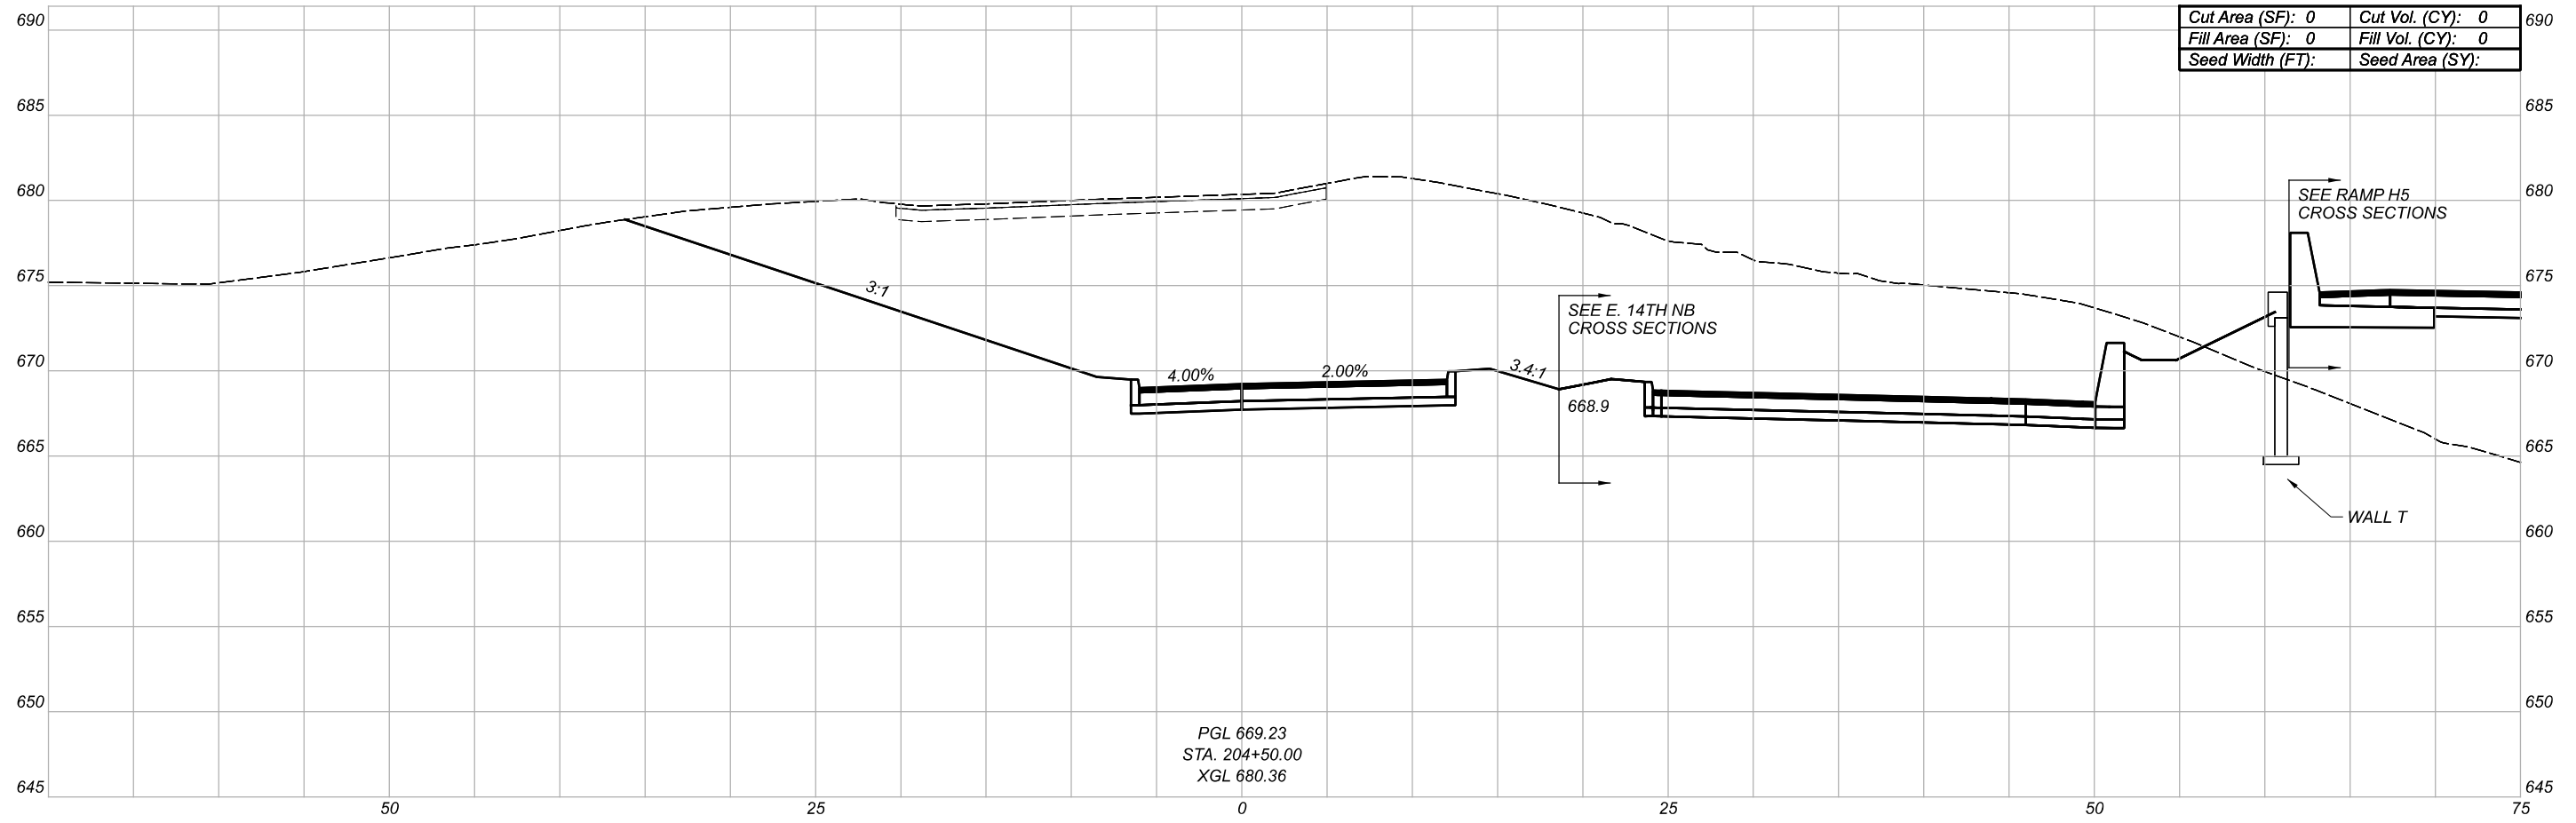

CROSS SECTIONS
 E. 14TH ST. SB

DESIGN AGENCY

Michael Baker
 INTERNATIONAL



DESIGNER

REVIEWER

PROJECT ID

82382

Sheet Totals			SHEET	TOTAL
Seeding	Cut	Fill		
.	.	.	792	2339

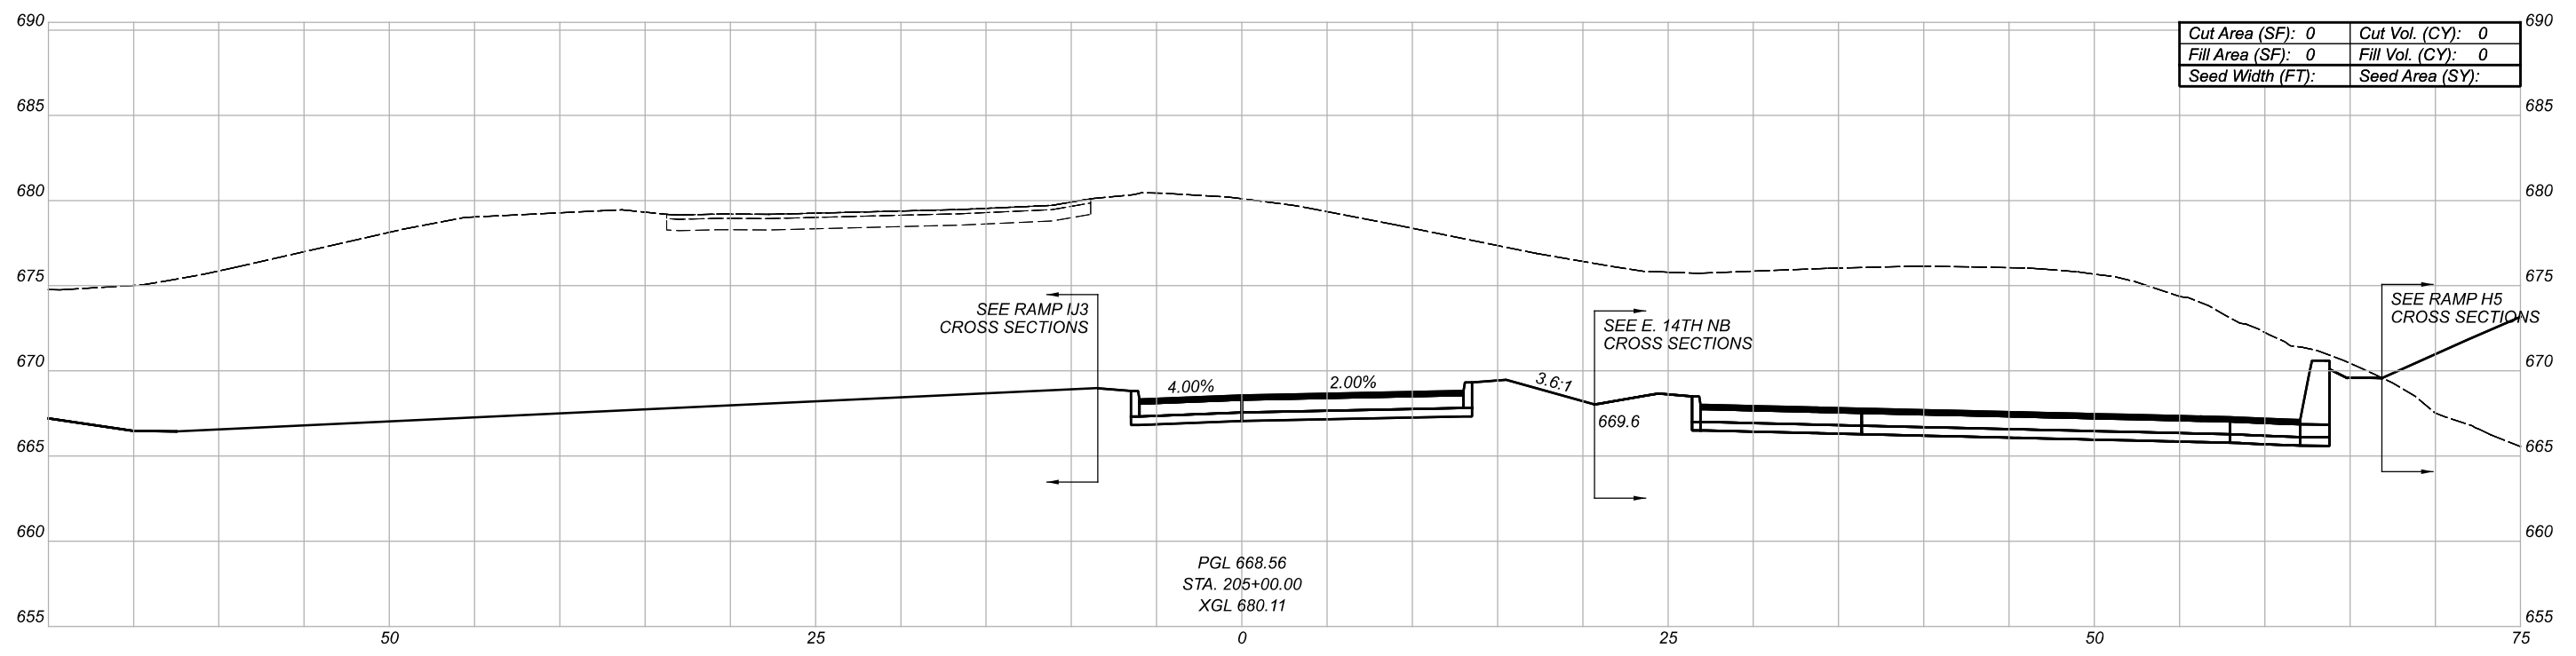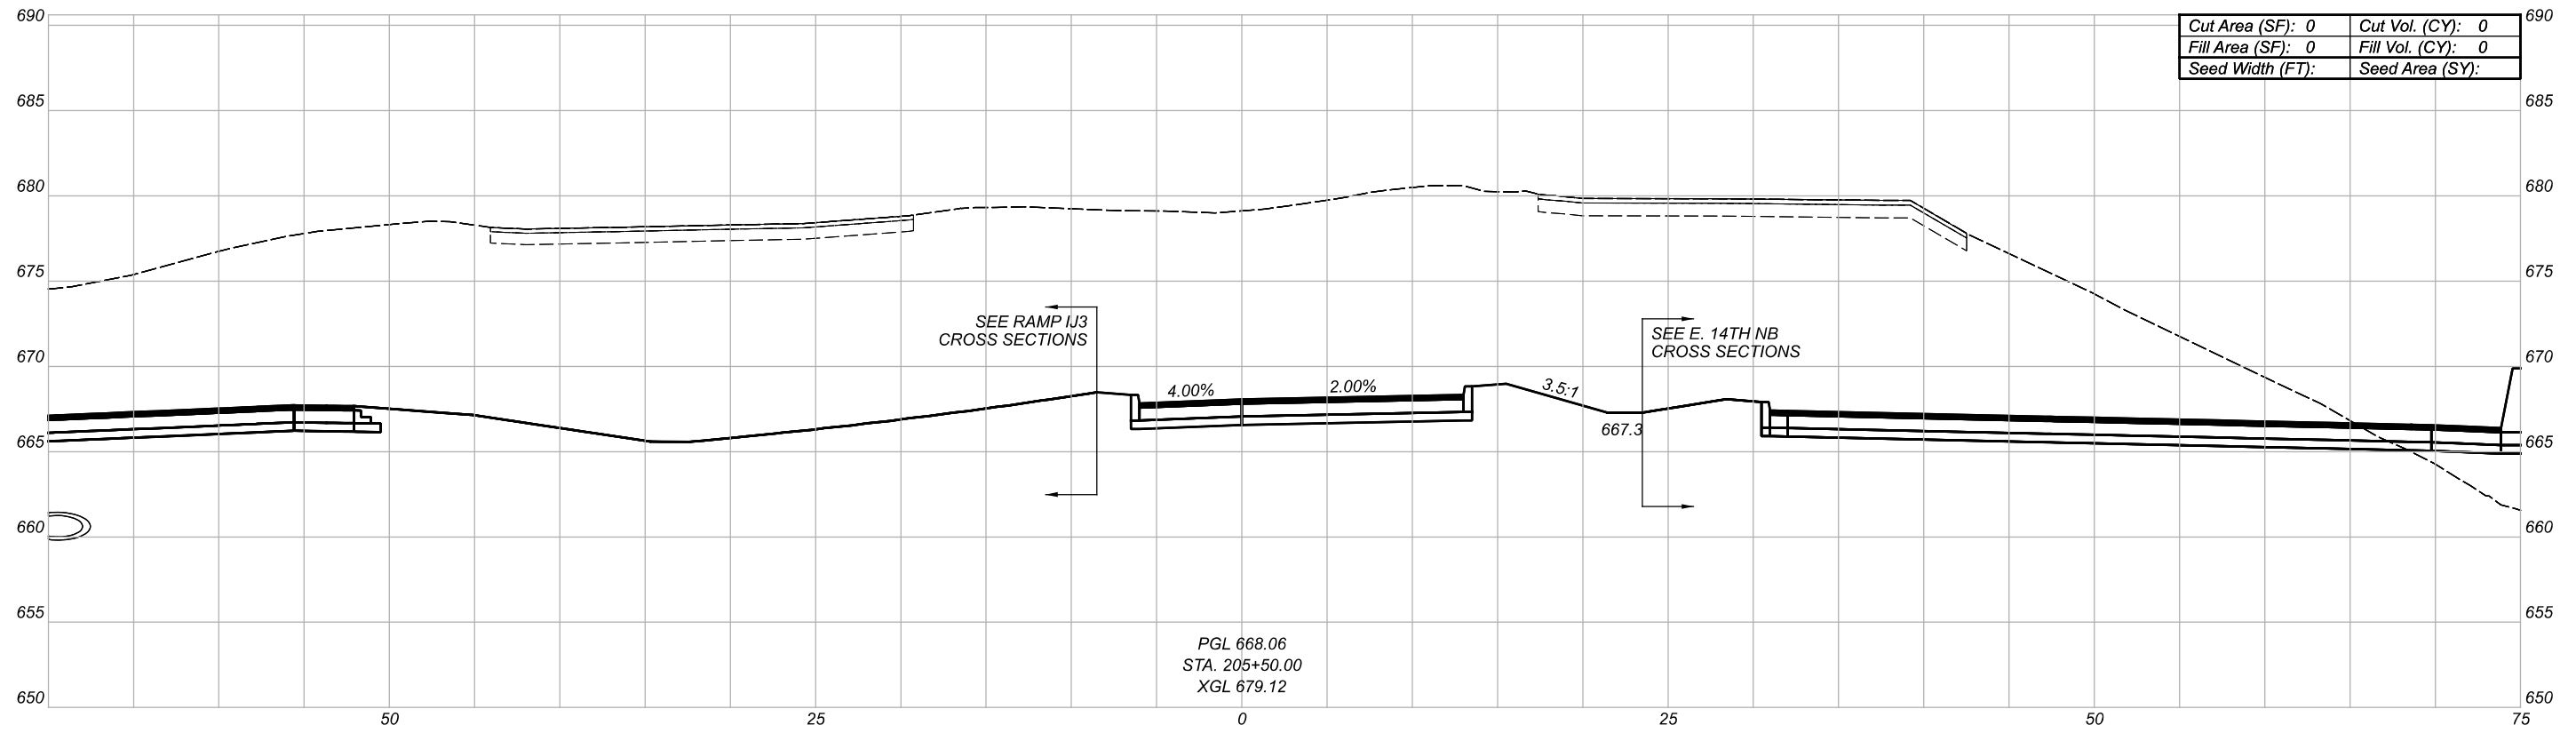

CROSS SECTIONS
E. 14TH ST. SB

DESIGN AGENCY
Michael Baker
INTERNATIONAL


DESIGNER

REVIEWER

PROJECT ID
82382

Sheet Totals		
Seeding	Cut	Fill
.	.	.

SHEET	TOTAL
793	2339

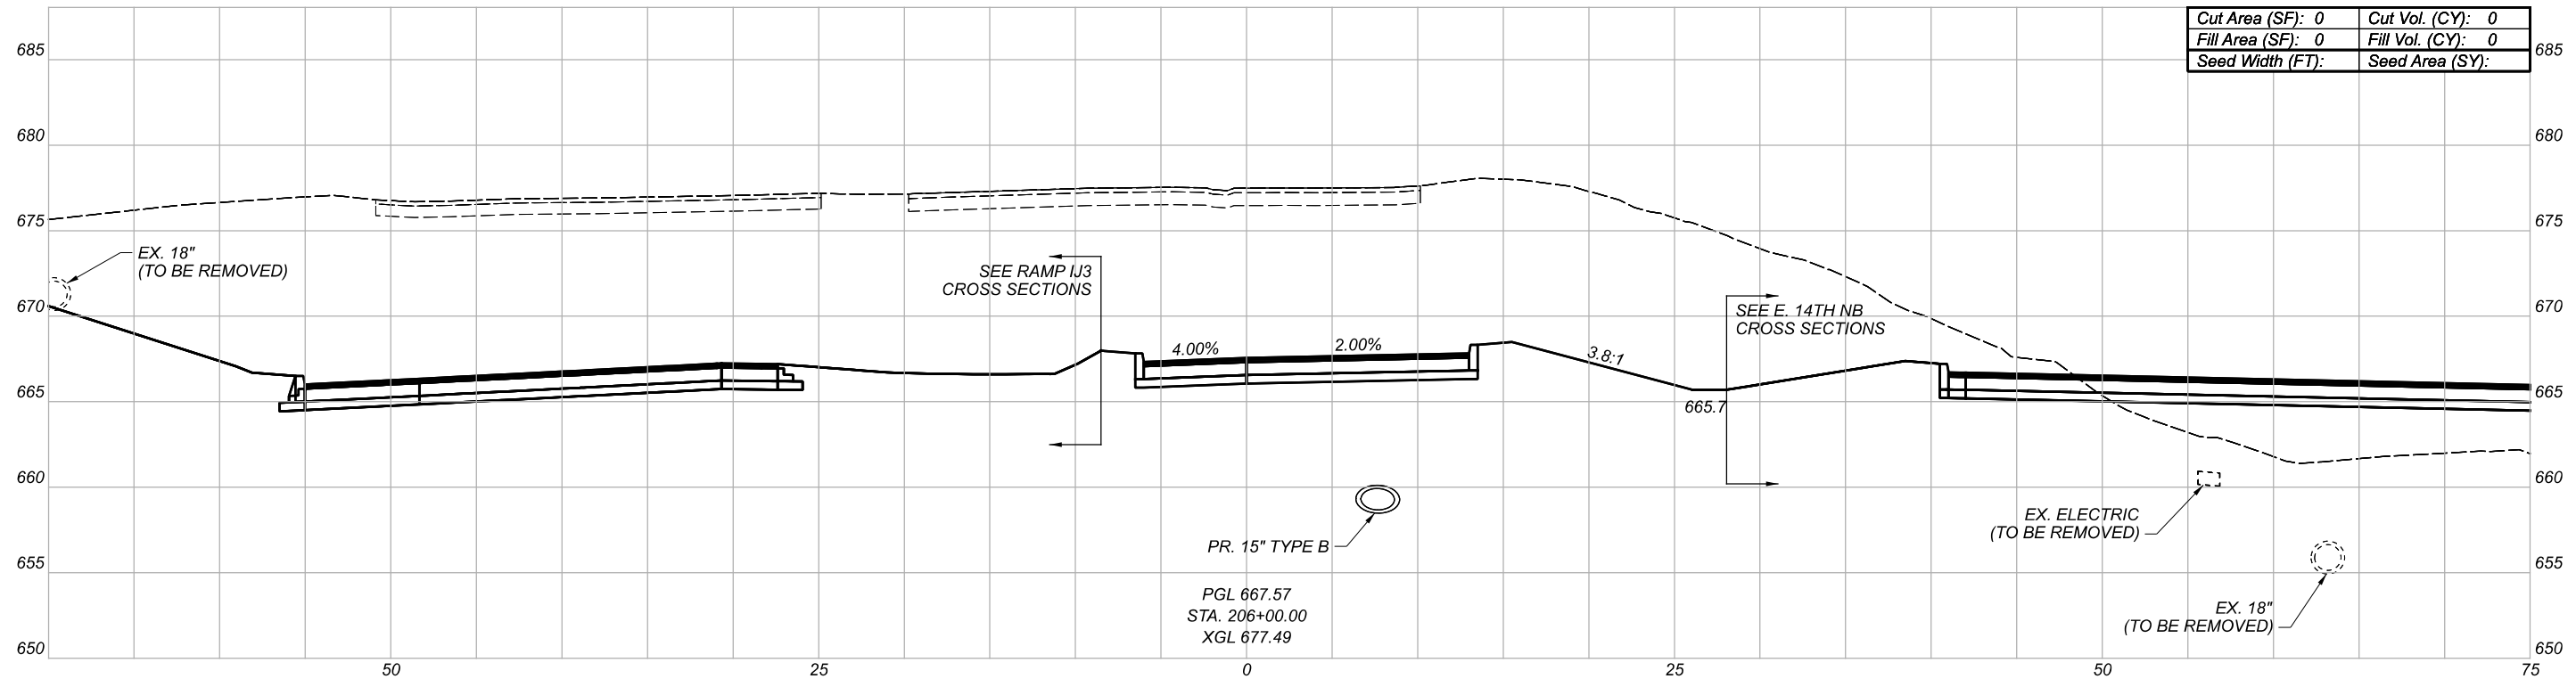

Cut Area (SF):	0	Cut Vol. (CY):	0
Fill Area (SF):	0	Fill Vol. (CY):	0
Seed Width (FT):		Seed Area (SY):	


PGL 667.57
 STA. 206+00.00
 XGL 677.49

Sheet Totals		
Seeding	Cut	Fill
.	.	.

DESIGN AGENCY	
Michael Baker INTERNATIONAL	
DESIGNER	--
REVIEWER	--
PROJECT ID	82382

SHEET	TOTAL
794	2339

CROSS SECTIONS
 E. 14TH ST. SB

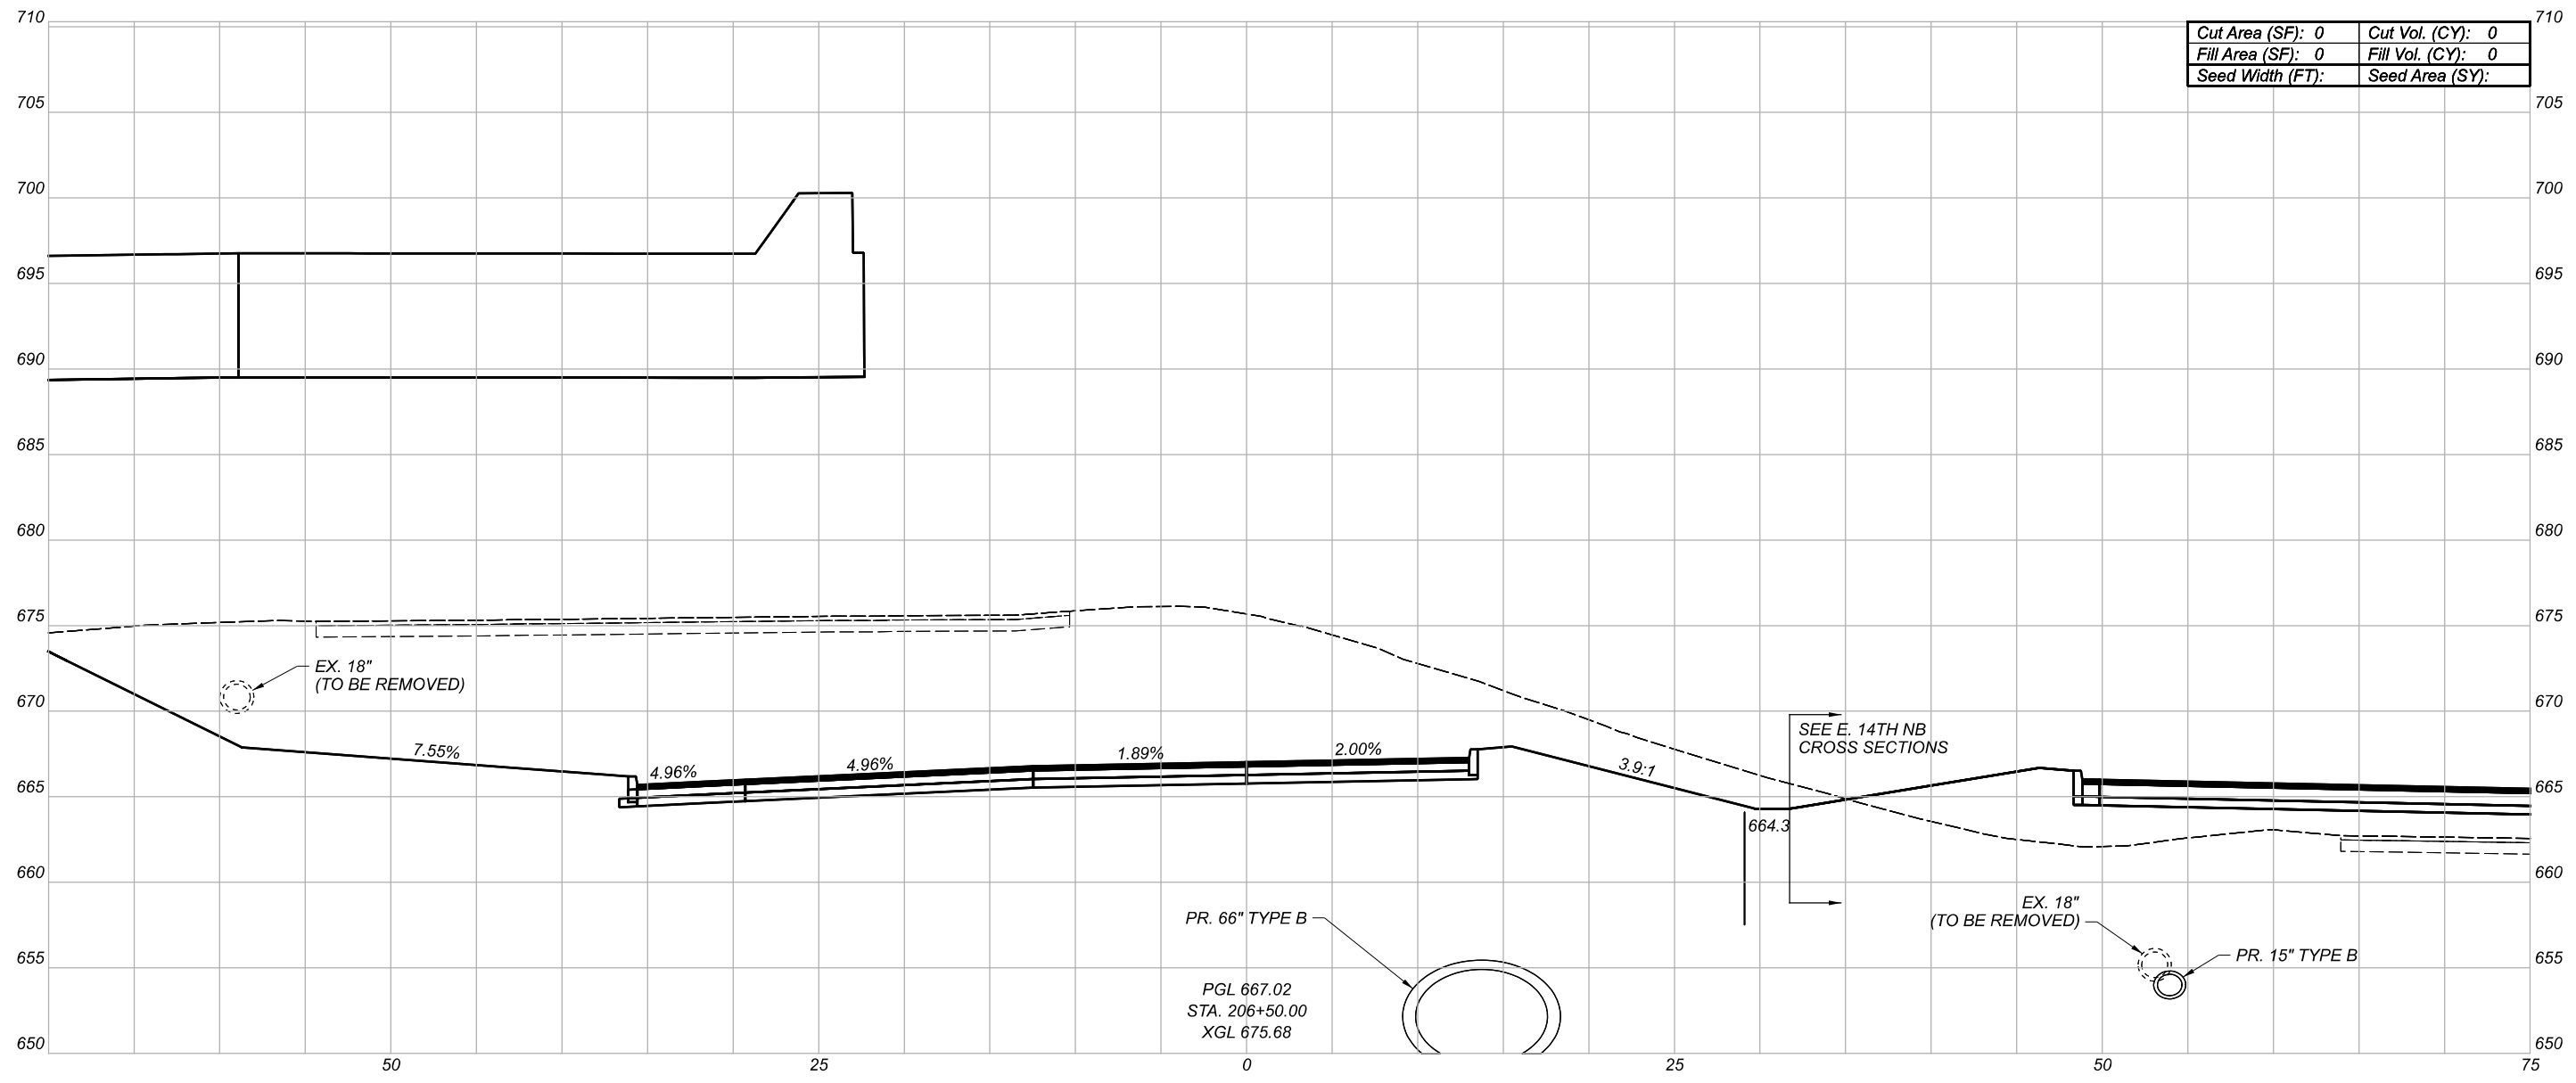


Cut Area (SF): 0	Cut Vol. (CY): 0
Fill Area (SF): 0	Fill Vol. (CY): 0
Seed Width (FT):	Seed Area (SY):

CROSS SECTIONS
E. 14TH ST. SB

DESIGN AGENCY	
Michael Baker INTERNATIONAL	
DESIGNER	--
REVIEWER	--
PROJECT ID	82382

Sheet Totals		
Seeding	Cut	Fill
.	.	.
SHEET TOTAL	795	2339

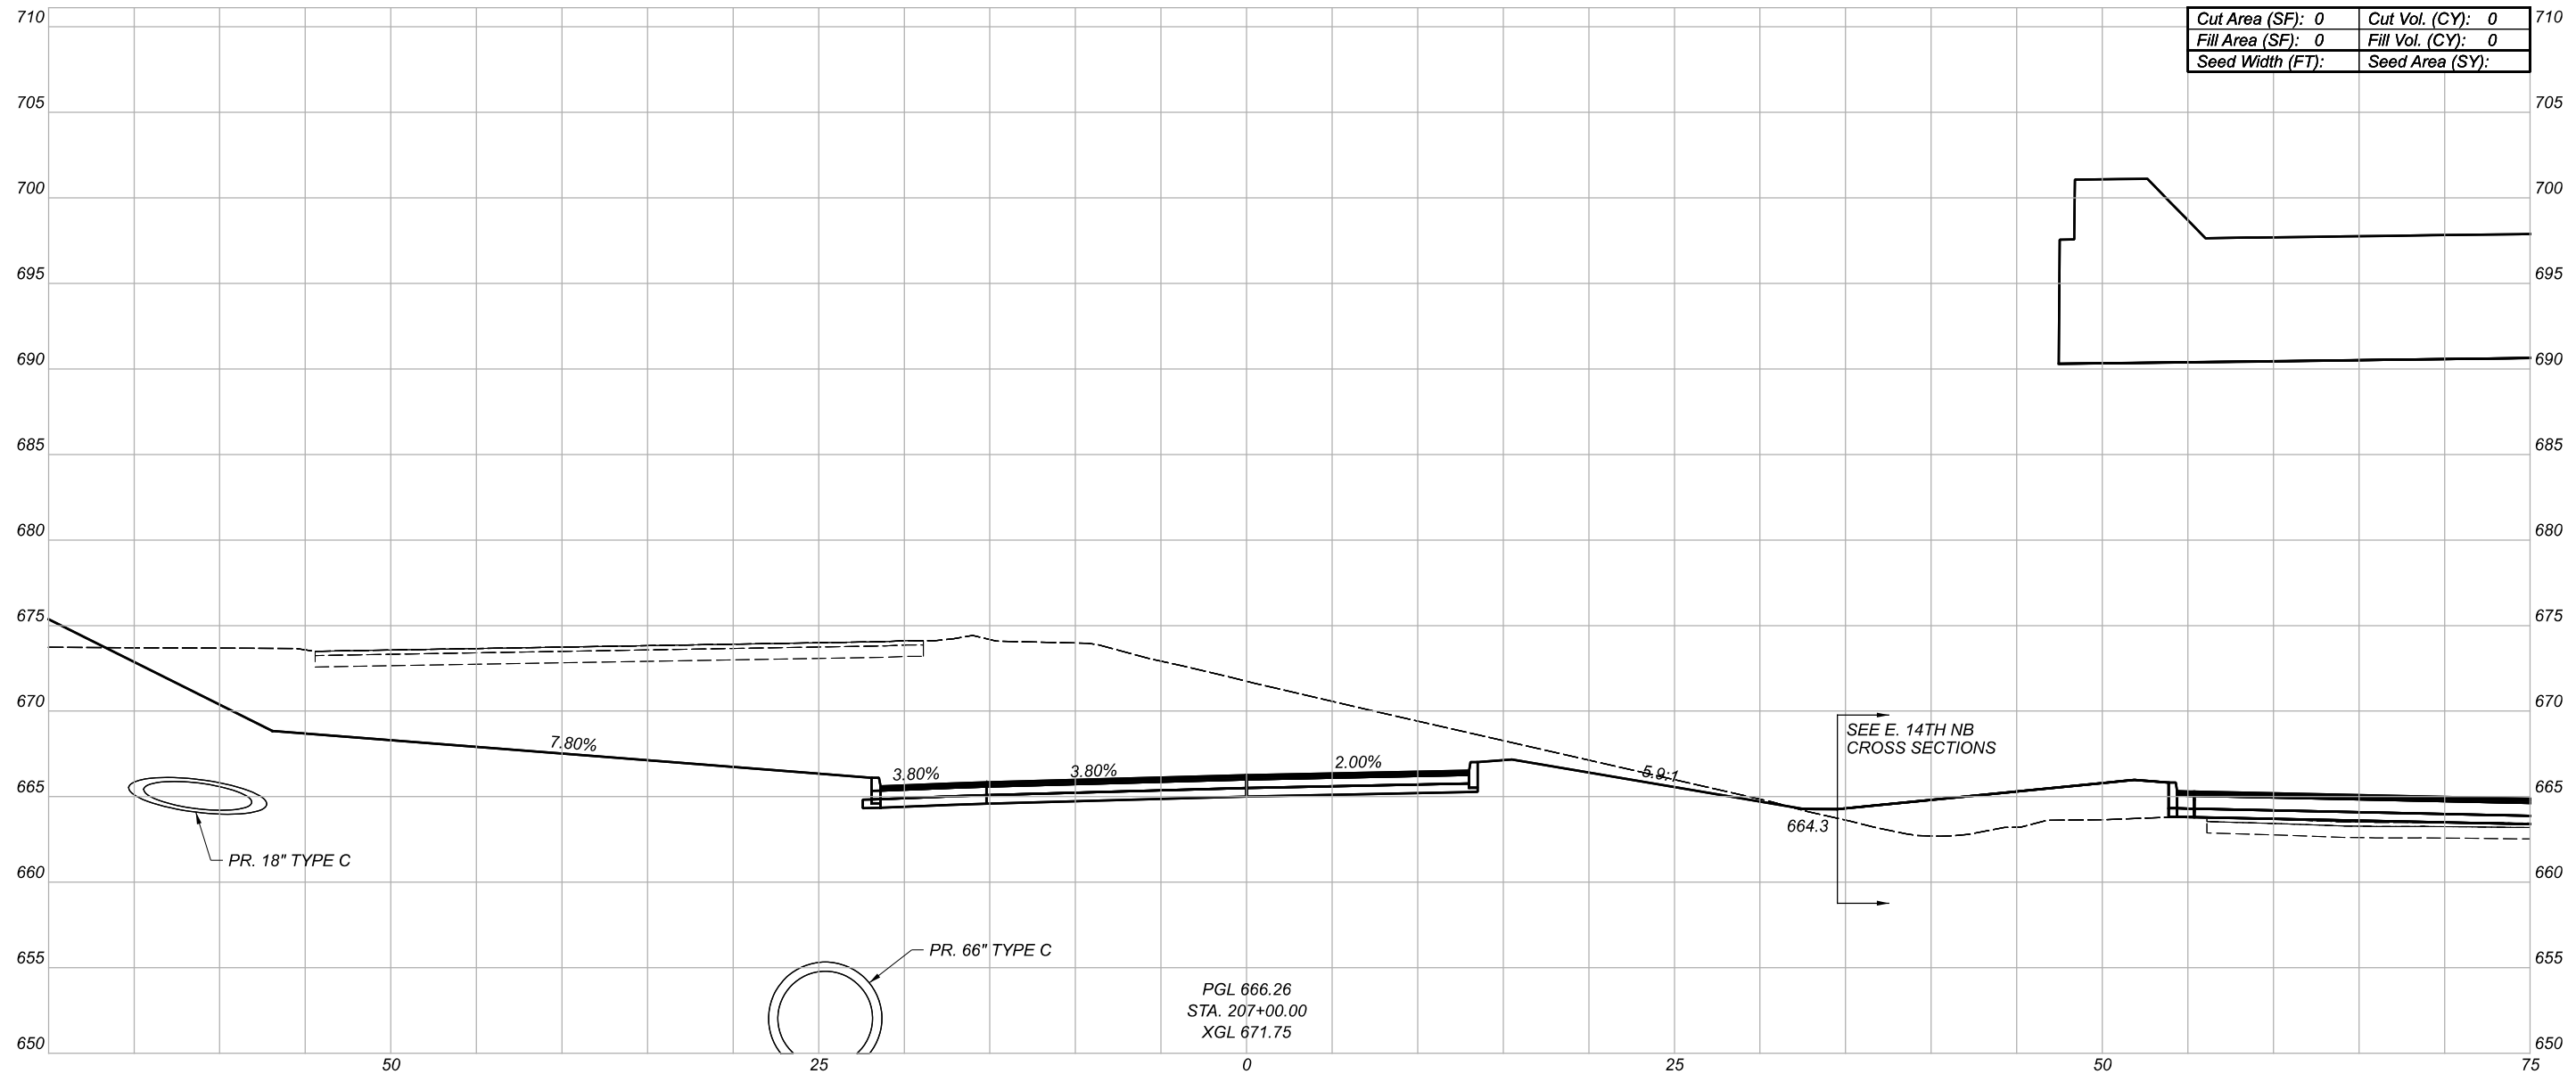

Cut Area (SF): 0	Cut Vol. (CY): 0
Fill Area (SF): 0	Fill Vol. (CY): 0
Seed Width (FT):	Seed Area (SY):



CROSS SECTIONS
E. 14TH ST. SB

DESIGN AGENCY	
Michael Baker INTERNATIONAL	
DESIGNER	--
REVIEWER	--
PROJECT ID	82382

PGL 666.26
 STA. 207+00.00
 XGL 671.75

SEE E. 14TH NB
 CROSS SECTIONS

Sheet Totals		
Seeding	Cut	Fill
.	.	.
SHEET	TOTAL	
796	2339	

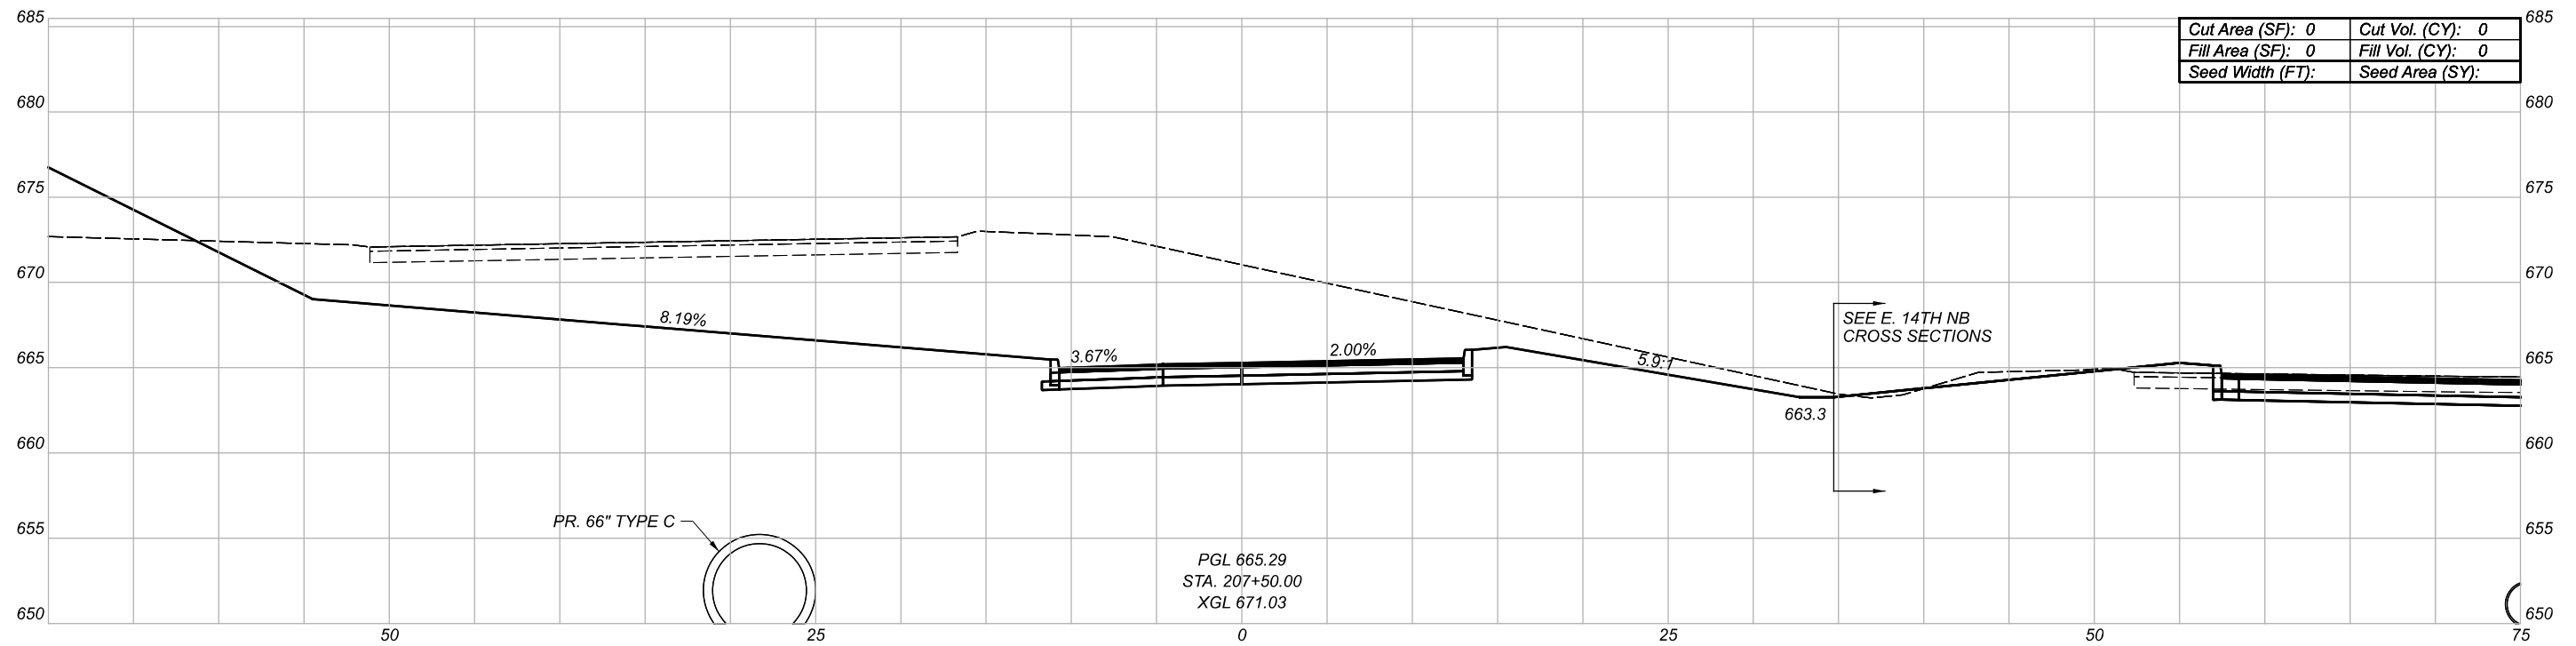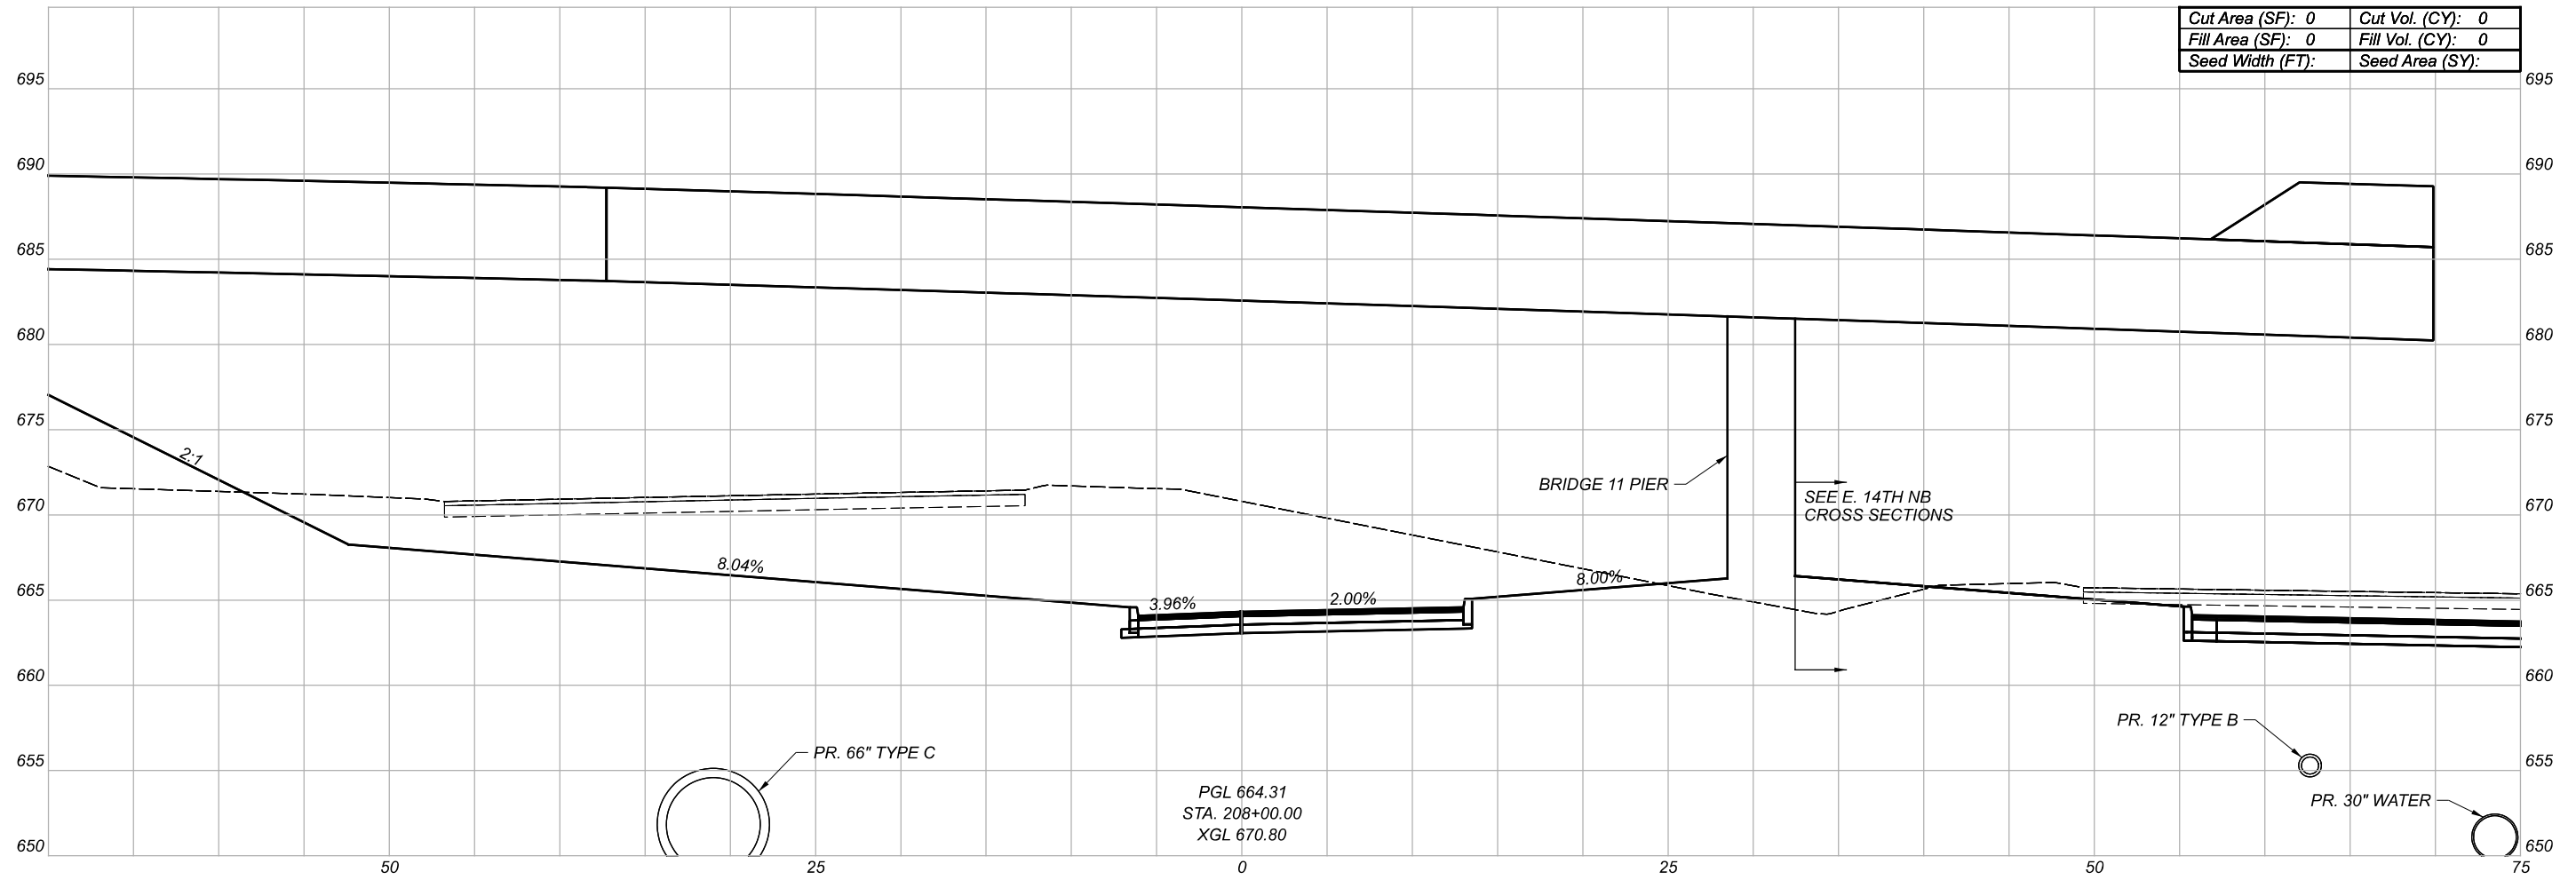

CROSS SECTIONS
E. 14TH ST. SB

DESIGN AGENCY

Michael Baker
INTERNATIONAL


DESIGNER

REVIEWER

PROJECT ID

82382

Sheet Totals			SHEET	TOTAL
Seeding	Cut	Fill		
.	.	.	797	2339

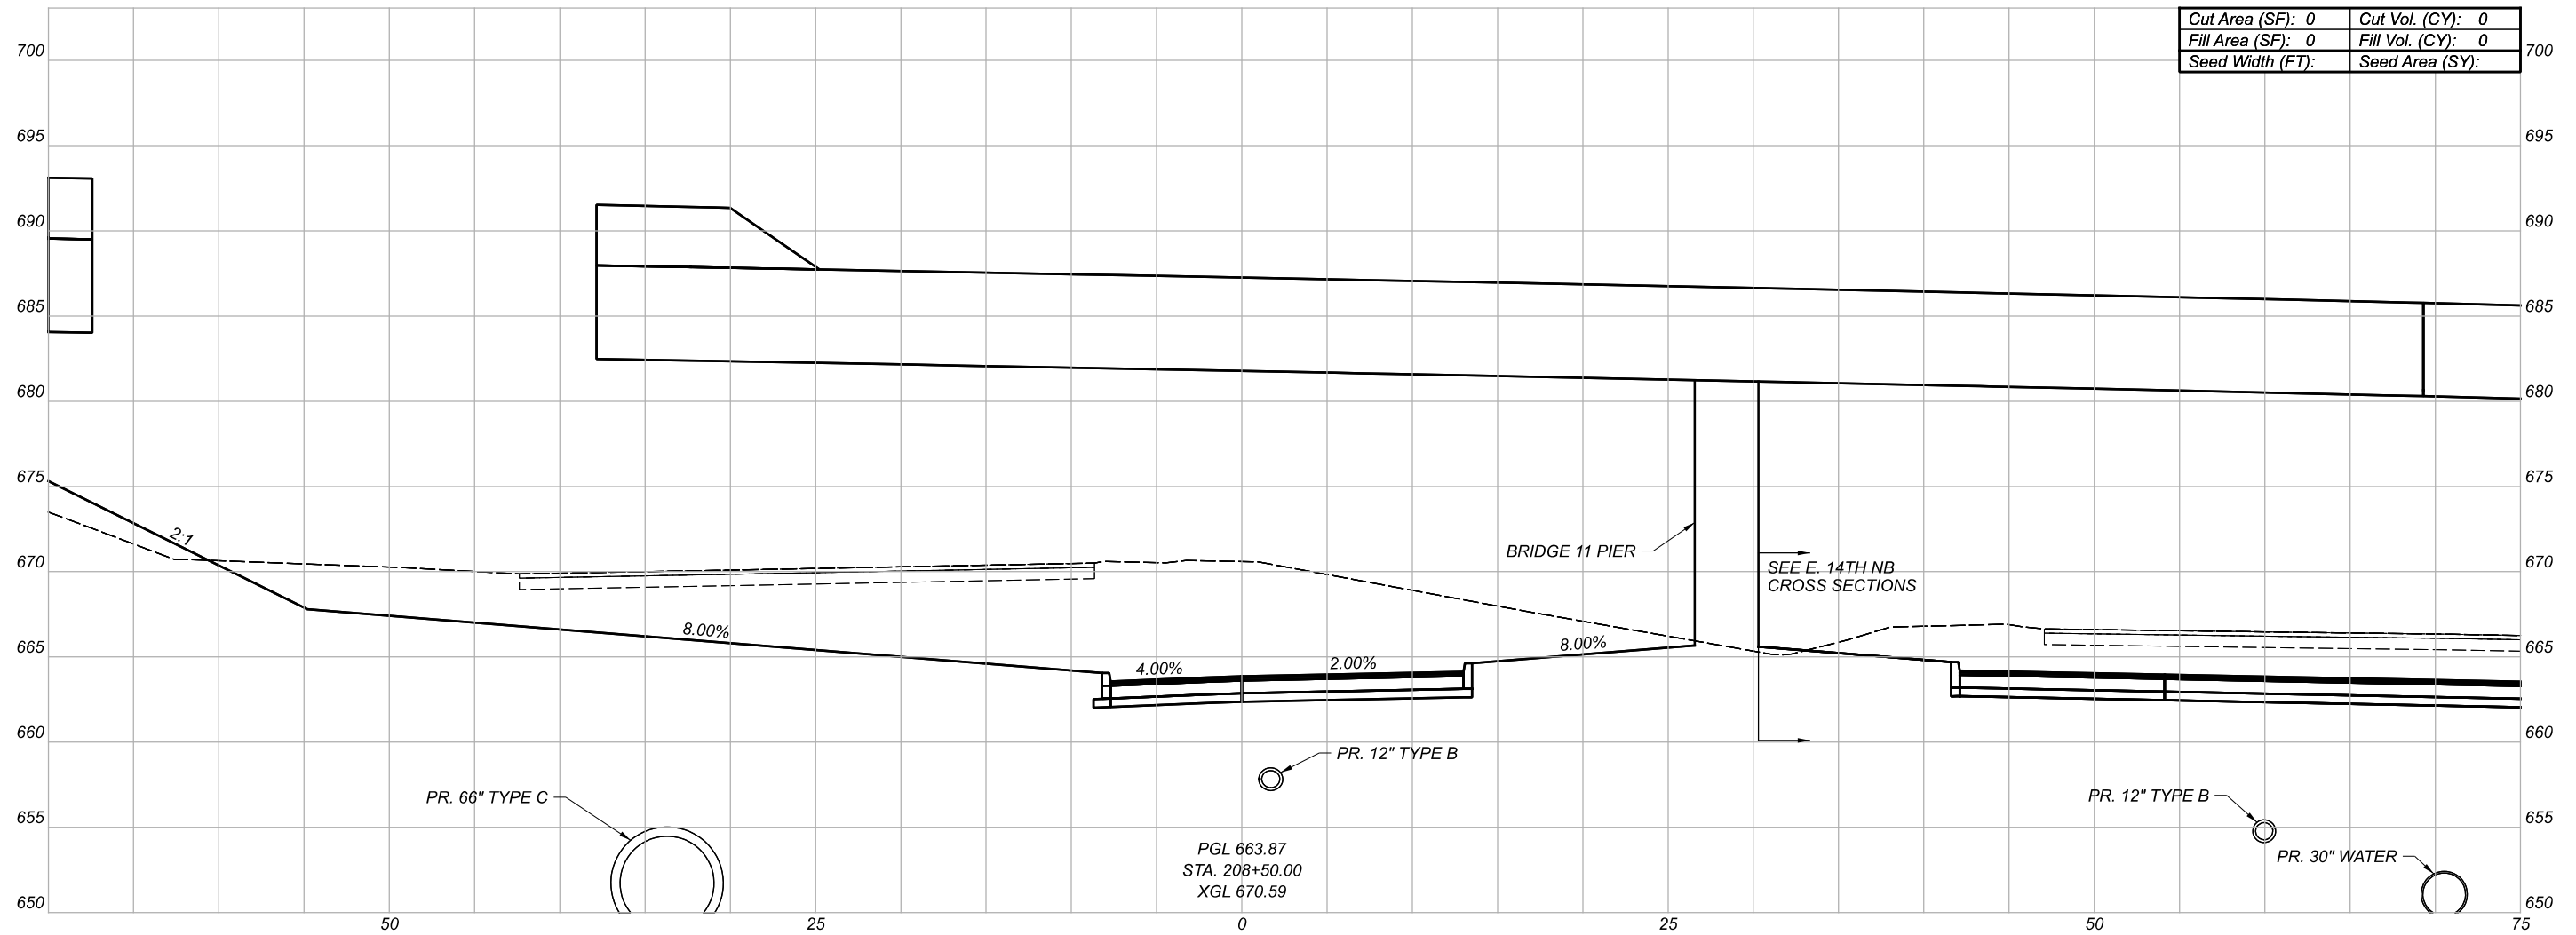


PGL 663.87
 STA. 208+50.00
 XGL 670.59

Sheet Totals		
Seeding	Cut	Fill
.	.	.

CROSS SECTIONS
 E. 14TH ST. SB

DESIGN AGENCY	
DESIGNER	Michael Baker INTERNATIONAL
REVIEWER	
PROJECT ID	82382
SHEET	798
TOTAL	2339

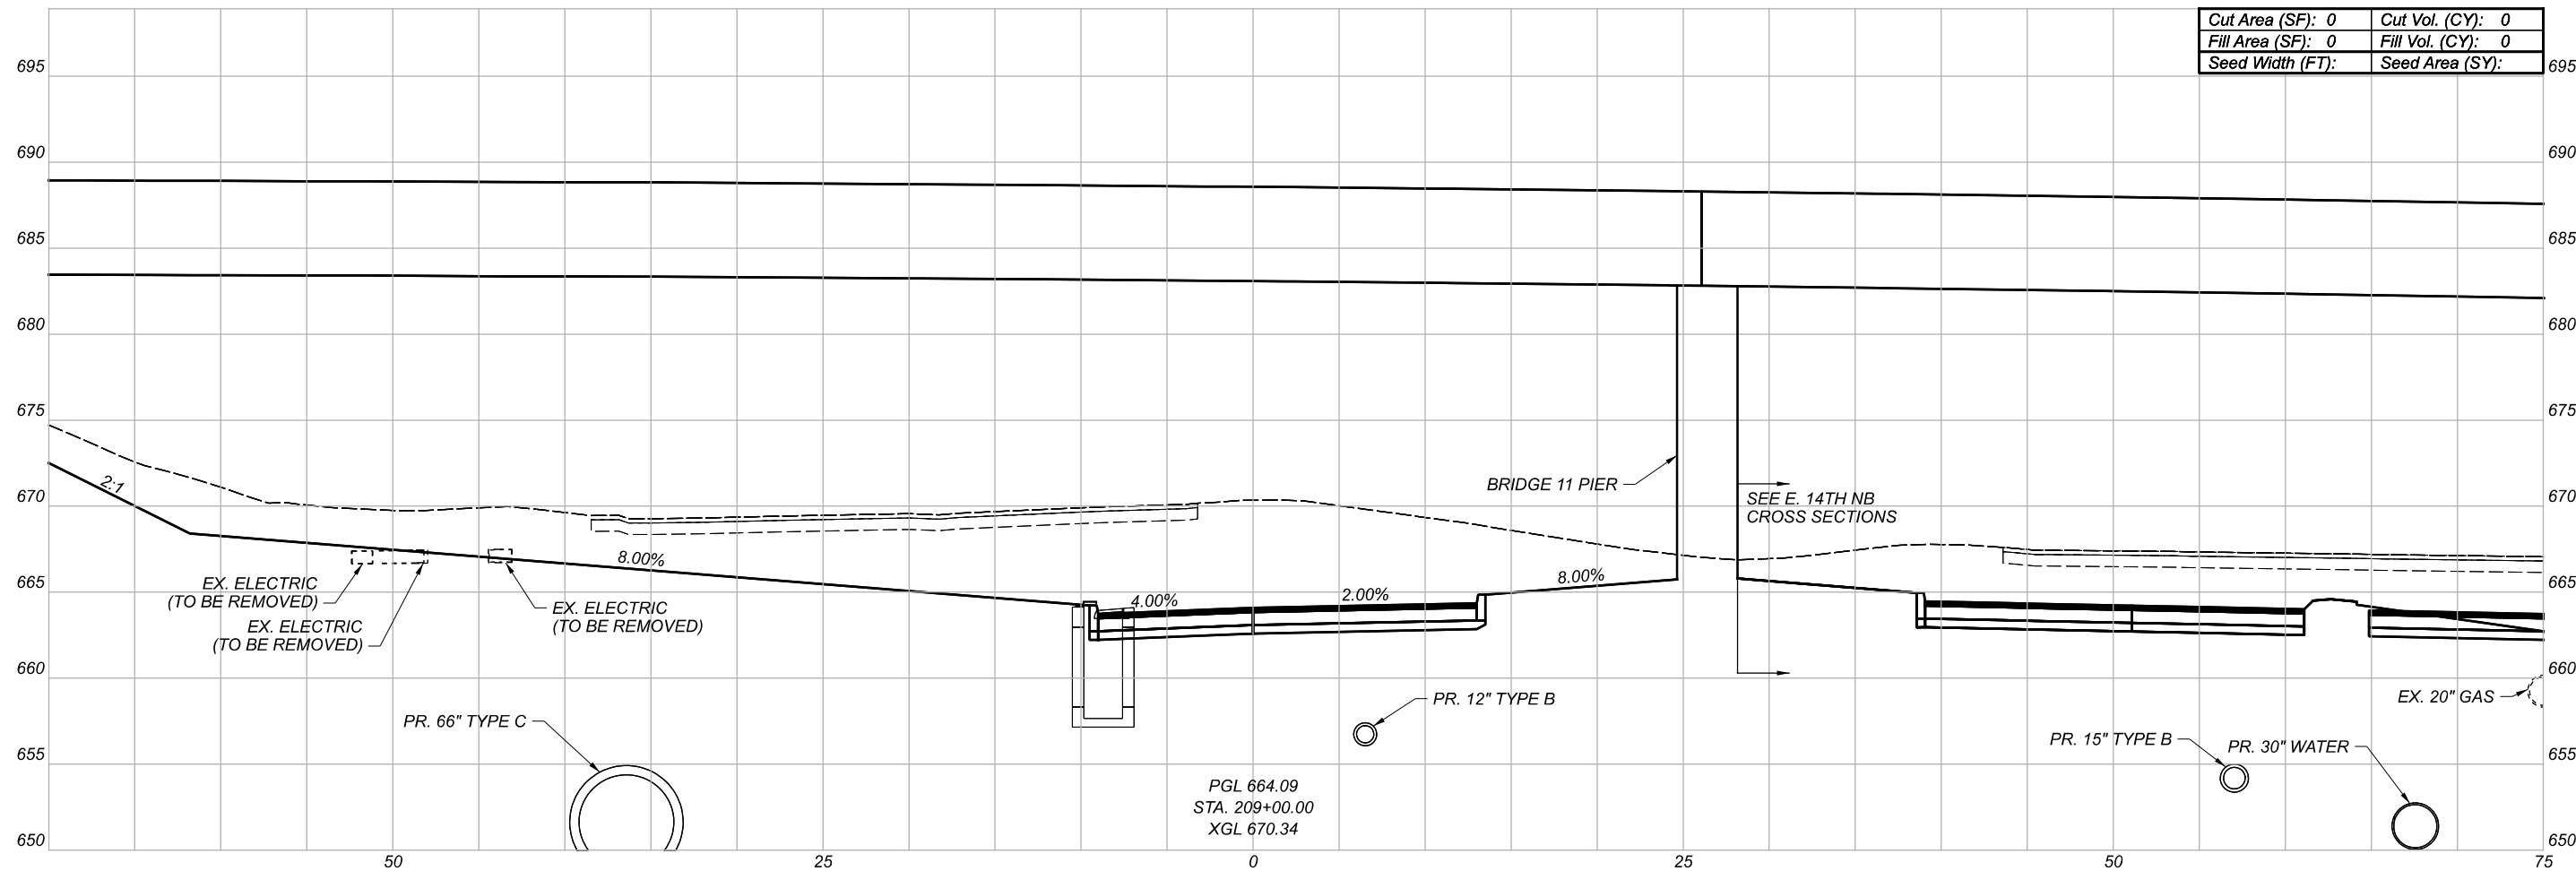


PGL 664.09
 STA. 209+00.00
 XGL 670.34

Cut Area (SF): 0	Cut Vol. (CY): 0
Fill Area (SF): 0	Fill Vol. (CY): 0
Seed Width (FT):	Seed Area (SY):


Sheet Totals		
Seeding	Cut	Fill
.	.	.

CROSS SECTIONS
 E. 14TH ST. SB

DESIGN AGENCY	Michael Baker INTERNATIONAL
DESIGNER	---
REVIEWER	---
PROJECT ID	82382
SHEET TOTAL	799 2339

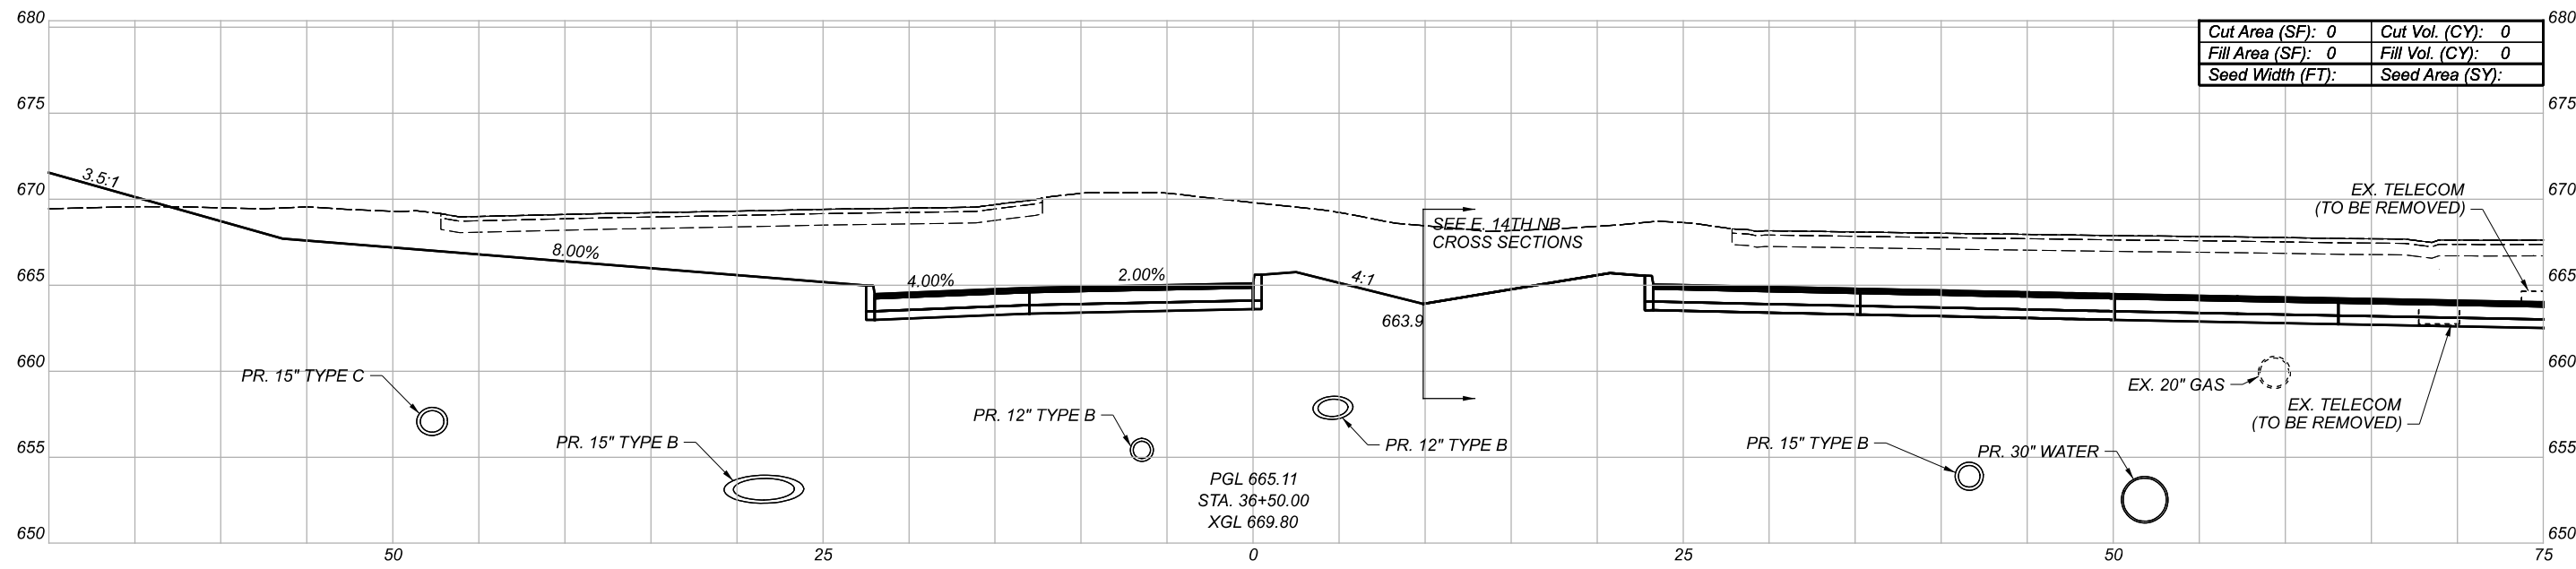

Cut Area (SF):	0	Cut Vol. (CY):	0
Fill Area (SF):	0	Fill Vol. (CY):	0
Seed Width (FT):		Seed Area (SY):	

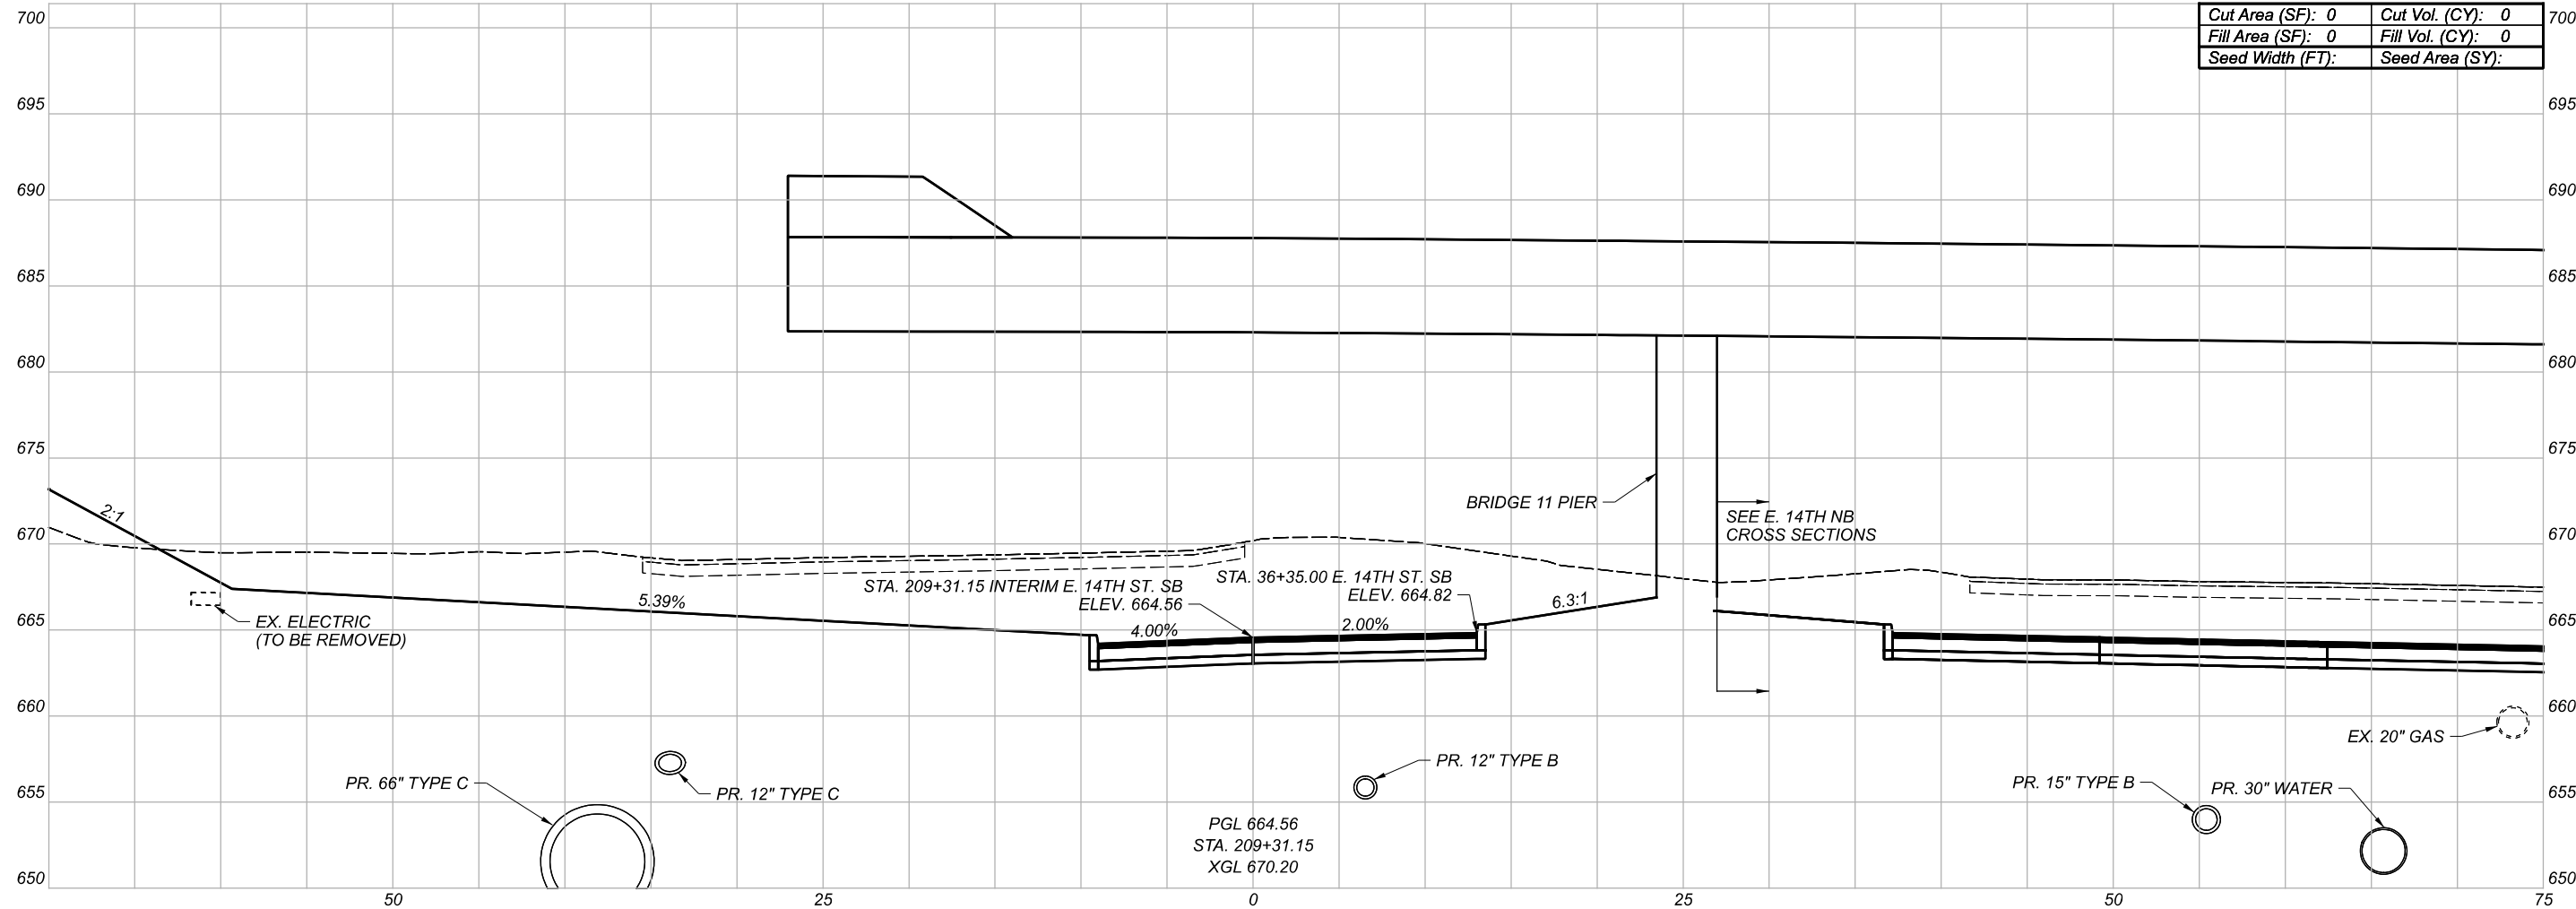


Cut Area (SF):	0	Cut Vol. (CY):	0
Fill Area (SF):	0	Fill Vol. (CY):	0
Seed Width (FT):		Seed Area (SY):	

CROSS SECTIONS
E. 14TH ST. SB

DESIGN AGENCY	
Michael Baker INTERNATIONAL	
DESIGNER	--
REVIEWER	--
PROJECT ID	82382

Sheet Totals			SHEET	TOTAL
Seeding	Cut	Fill		
.	.	.	800	2339

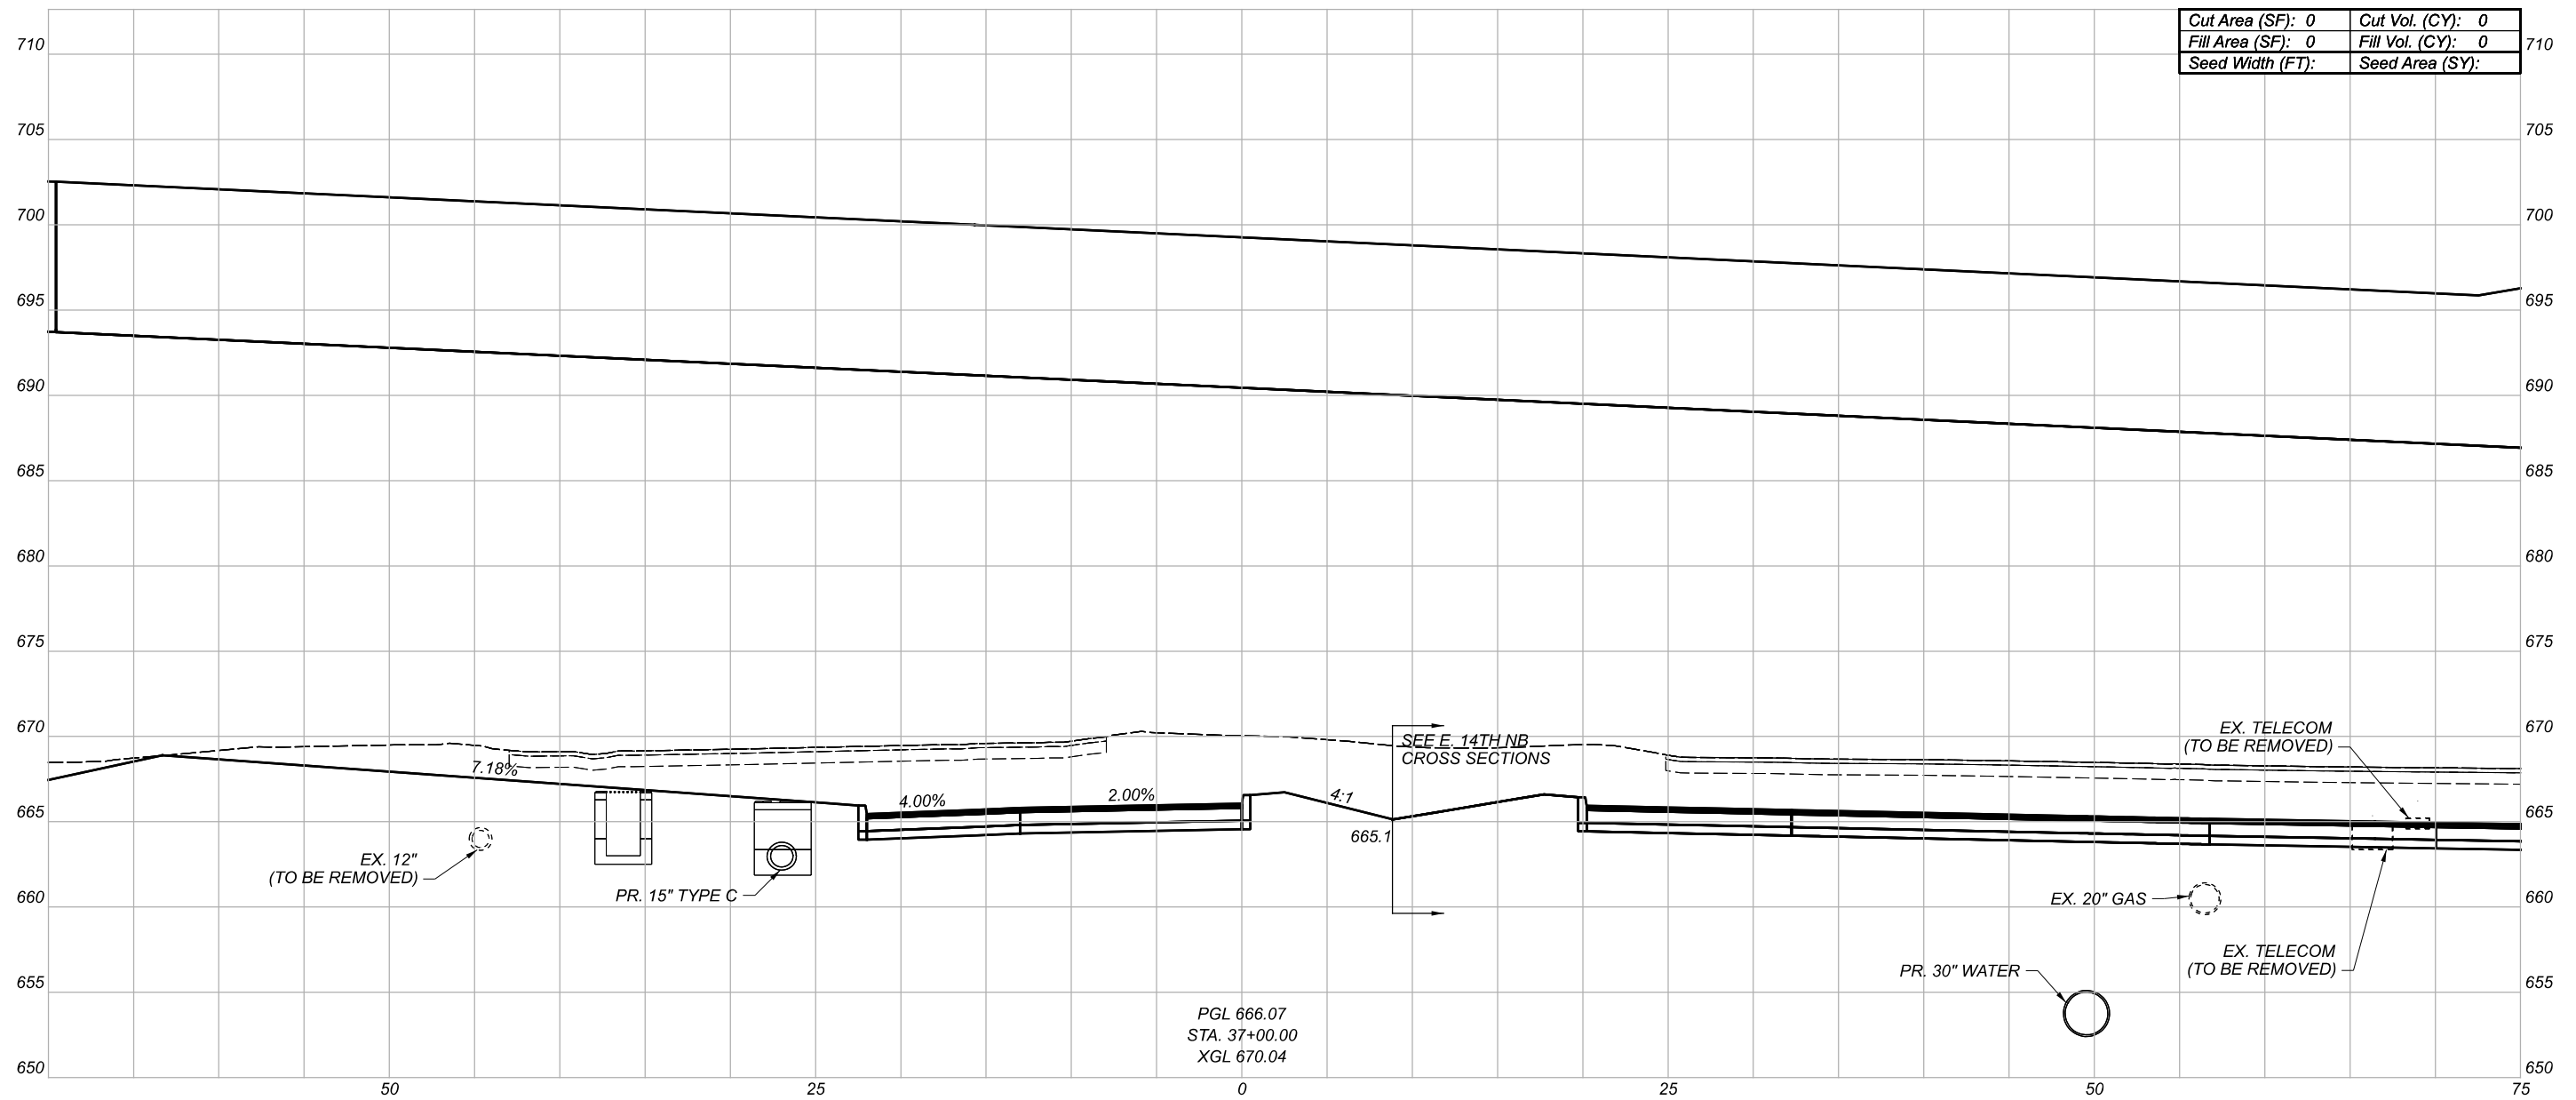


Cut Area (SF): 0	Cut Vol. (CY): 0
Fill Area (SF): 0	Fill Vol. (CY): 0
Seed Width (FT):	Seed Area (SY):

PGL 666.07
 STA. 37+00.00
 XGL 670.04

Sheet Totals		
Seeding	Cut	Fill
.	.	.


CROSS SECTIONS
 E. 14TH ST. SB

DESIGN AGENCY	
Michael Baker INTERNATIONAL	
DESIGNER	--
REVIEWER	--
PROJECT ID	82382
SHEET	TOTAL
801	2339

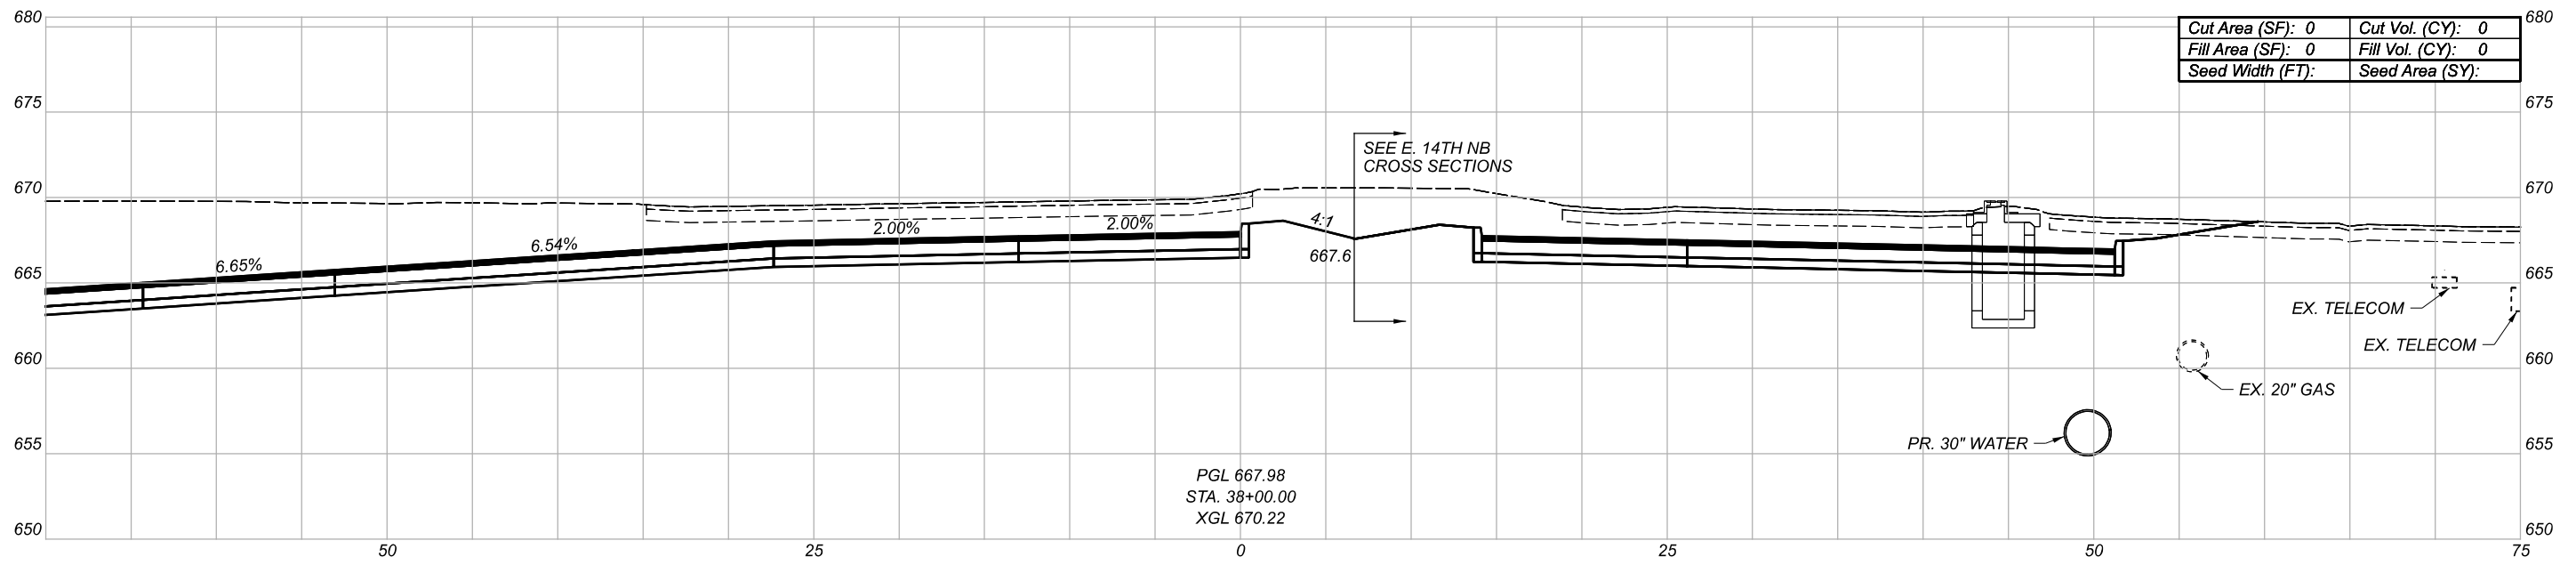

Cut Area (SF):	0	Cut Vol. (CY):	0
Fill Area (SF):	0	Fill Vol. (CY):	0
Seed Width (FT):		Seed Area (SY):	

PGL 667.98
 STA. 38+00.00
 XGL 670.22

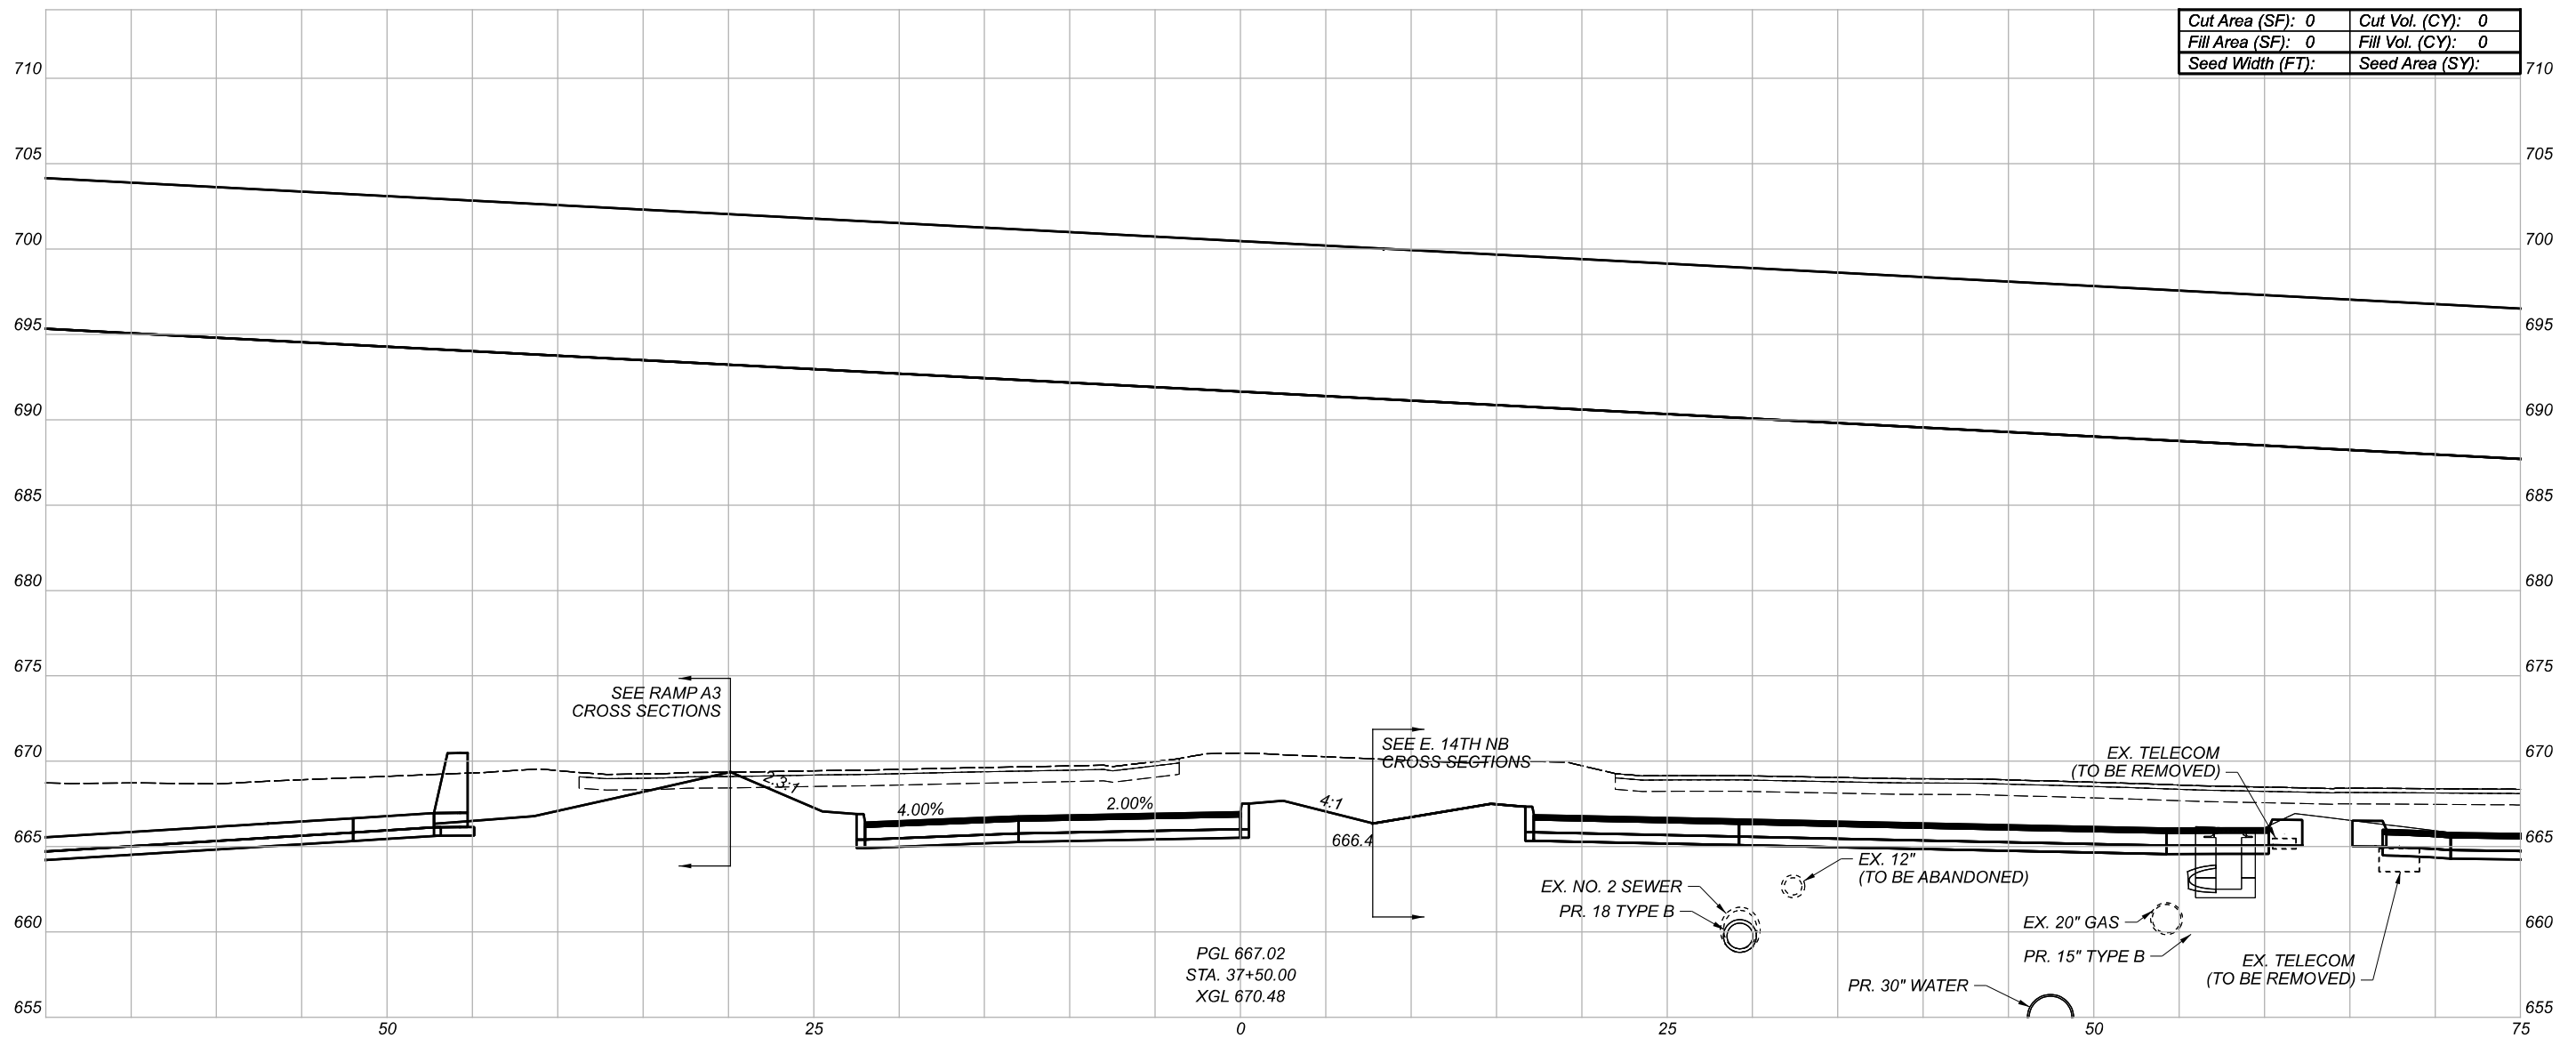


Cut Area (SF):	0	Cut Vol. (CY):	0
Fill Area (SF):	0	Fill Vol. (CY):	0
Seed Width (FT):		Seed Area (SY):	

PGL 667.02
 STA. 37+50.00
 XGL 670.48

CROSS SECTIONS
 E. 14TH ST. SB


DESIGN AGENCY	
DESIGNER	Michael Baker INTERNATIONAL
REVIEWER	
PROJECT ID	82382

Sheet Totals		
Seeding	Cut	Fill
.	.	.
SHEET	TOTAL	
802	2339	

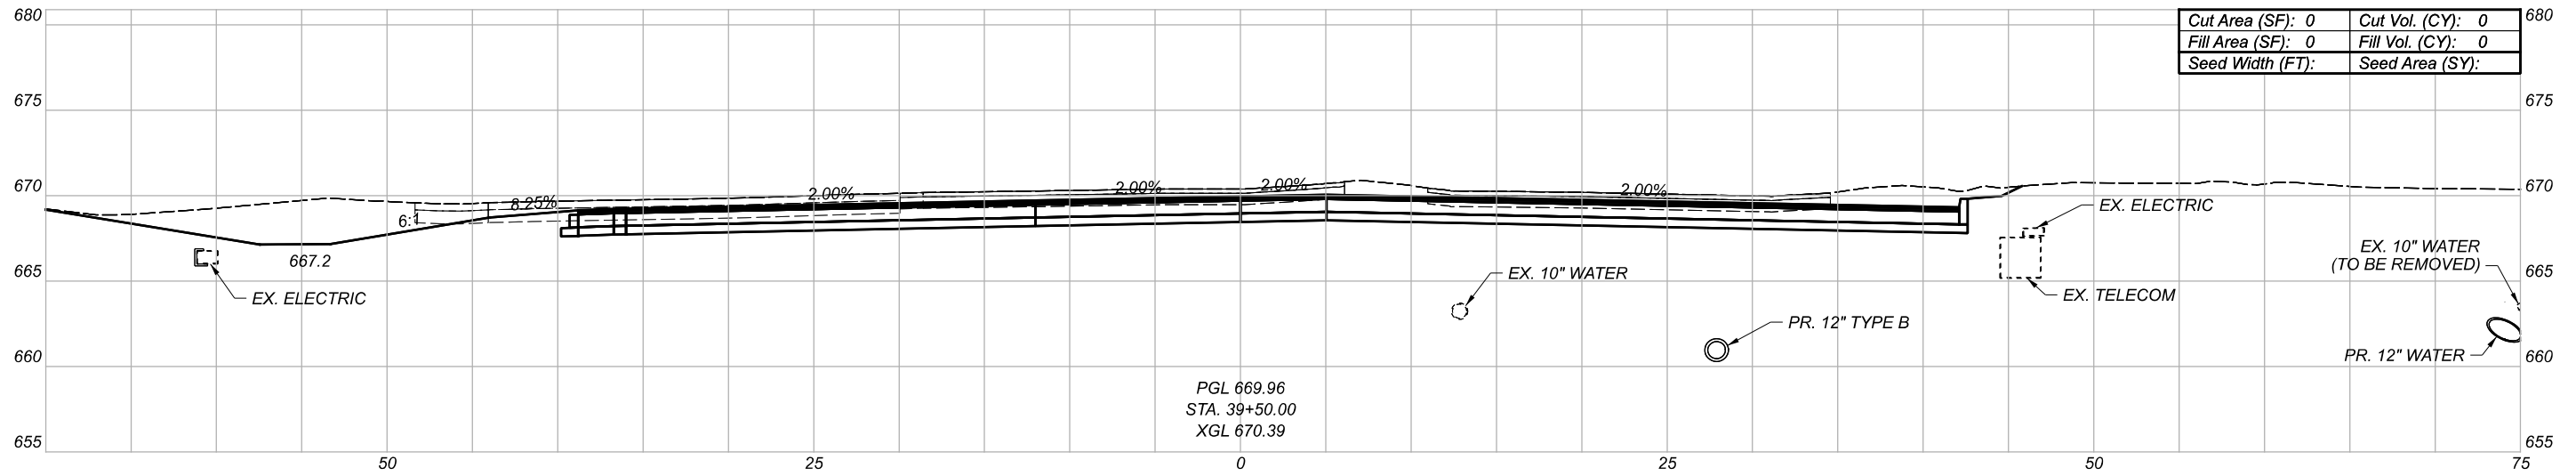


Cut Area (SF):	0	Cut Vol. (CY):	0
Fill Area (SF):	0	Fill Vol. (CY):	0
Seed Width (FT):		Seed Area (SY):	

PGL 669.96
 STA. 39+50.00
 XGL 670.39

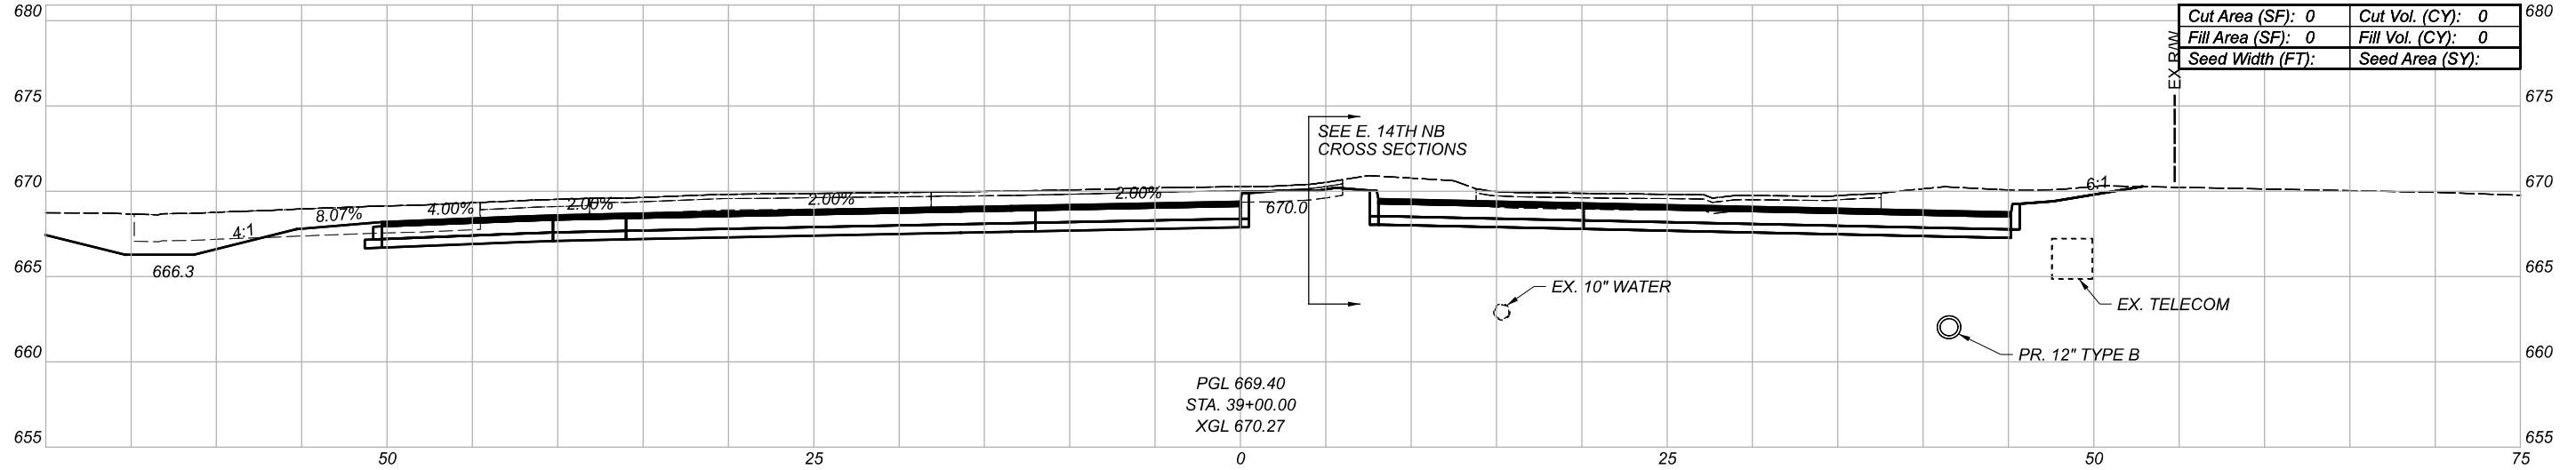

Cut Area (SF):	0	Cut Vol. (CY):	0
Fill Area (SF):	0	Fill Vol. (CY):	0
Seed Width (FT):		Seed Area (SY):	

PGL 669.40
 STA. 39+00.00
 XGL 670.27

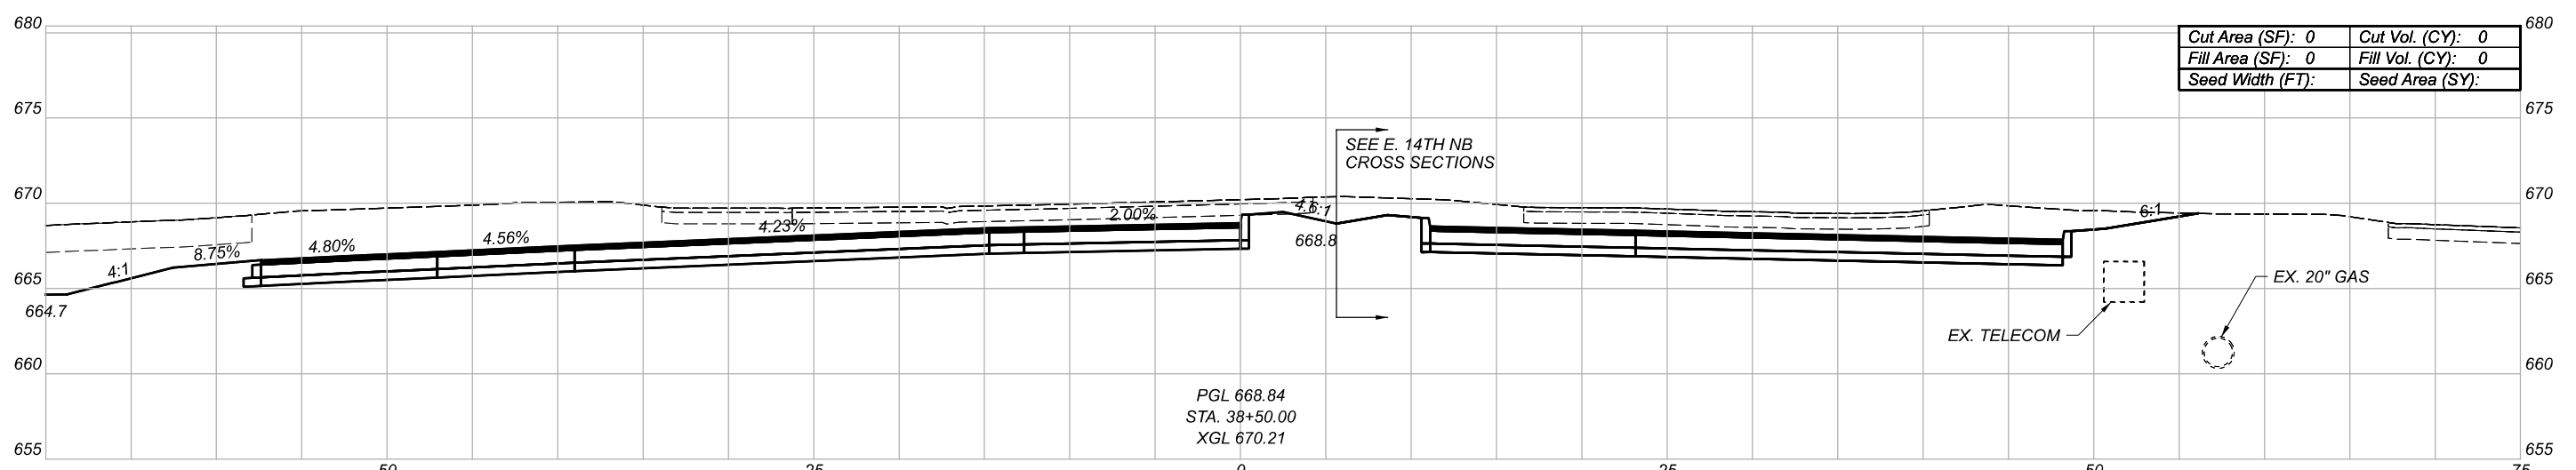

Cut Area (SF):	0	Cut Vol. (CY):	0
Fill Area (SF):	0	Fill Vol. (CY):	0
Seed Width (FT):		Seed Area (SY):	

PGL 668.84
 STA. 38+50.00
 XGL 670.21

CROSS SECTIONS
 E. 14TH ST. SB

DESIGN AGENCY

Michael Baker
 INTERNATIONAL



DESIGNER

REVIEWER

PROJECT ID

82382




Sheet Totals			SHEET	TOTAL
Seeding	Cut	Fill		
.	.	.	803	2339

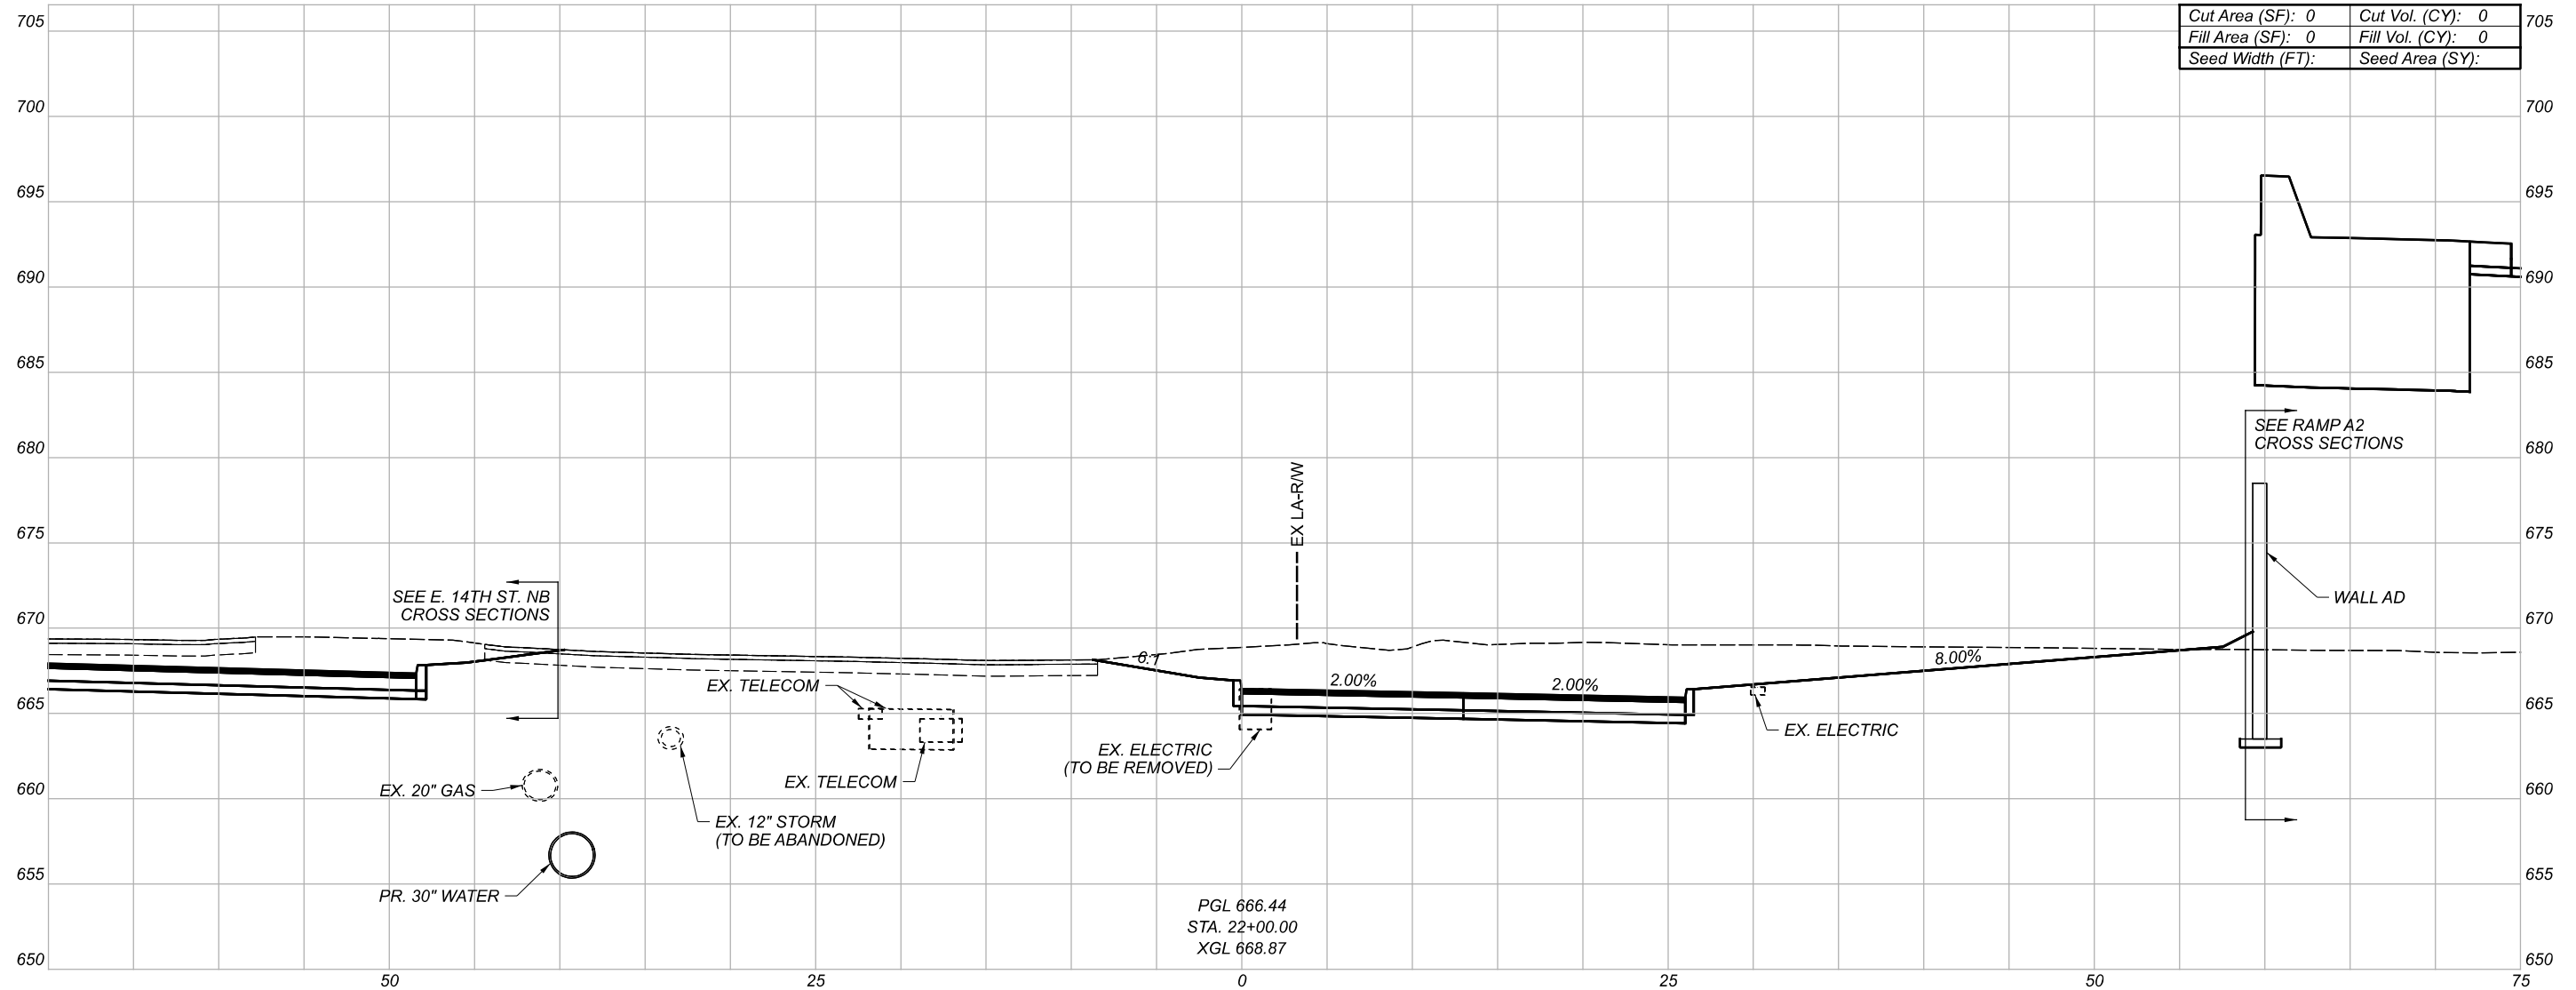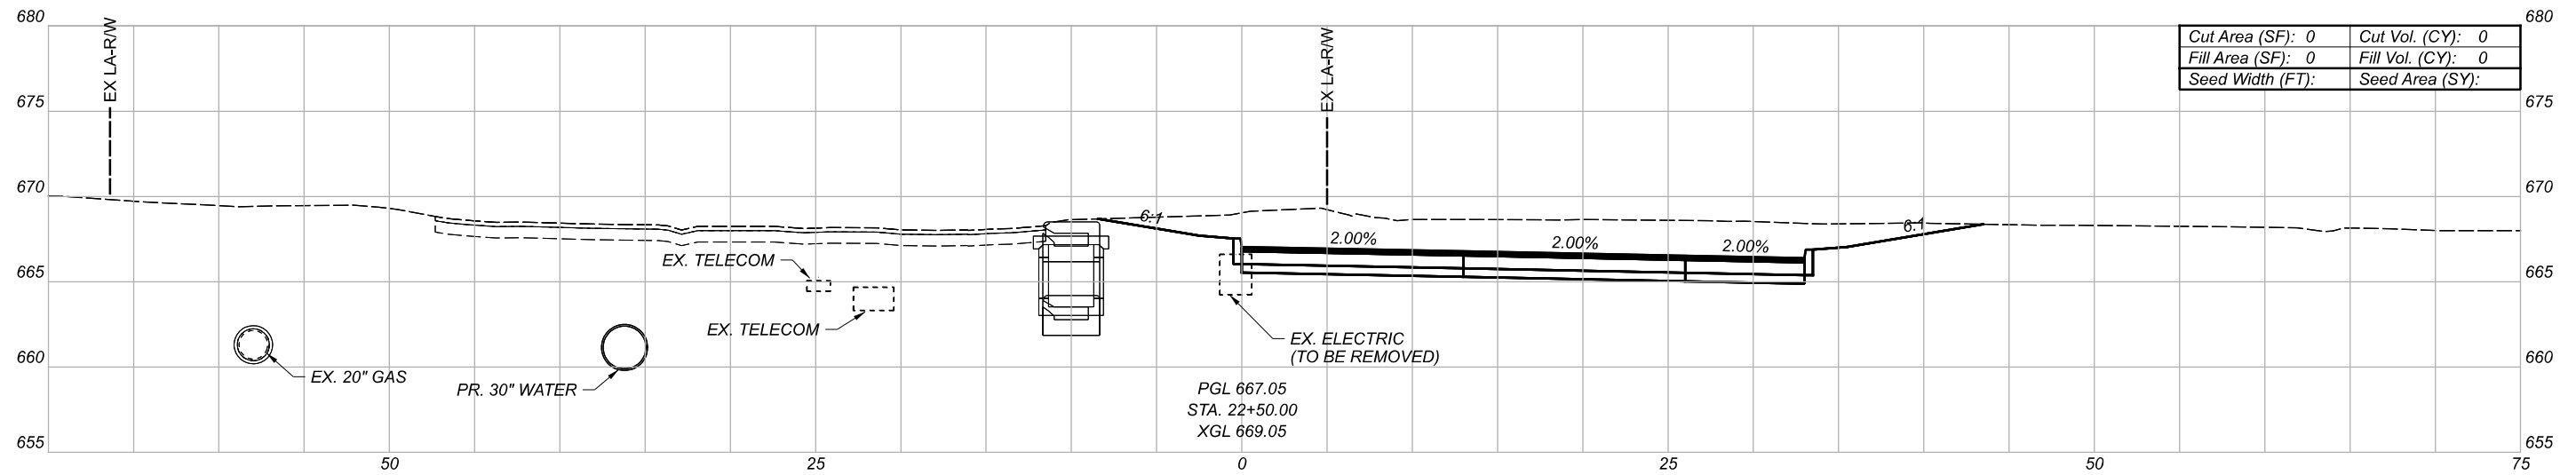

CROSS SECTIONS
E. 18TH ST.

DESIGN AGENCY	
Michael Baker INTERNATIONAL	
DESIGNER	--
REVIEWER	--
PROJECT ID	82382
SHEET	804
TOTAL	2339

Sheet Totals		
Seeding	Cut	Fill
.	.	.

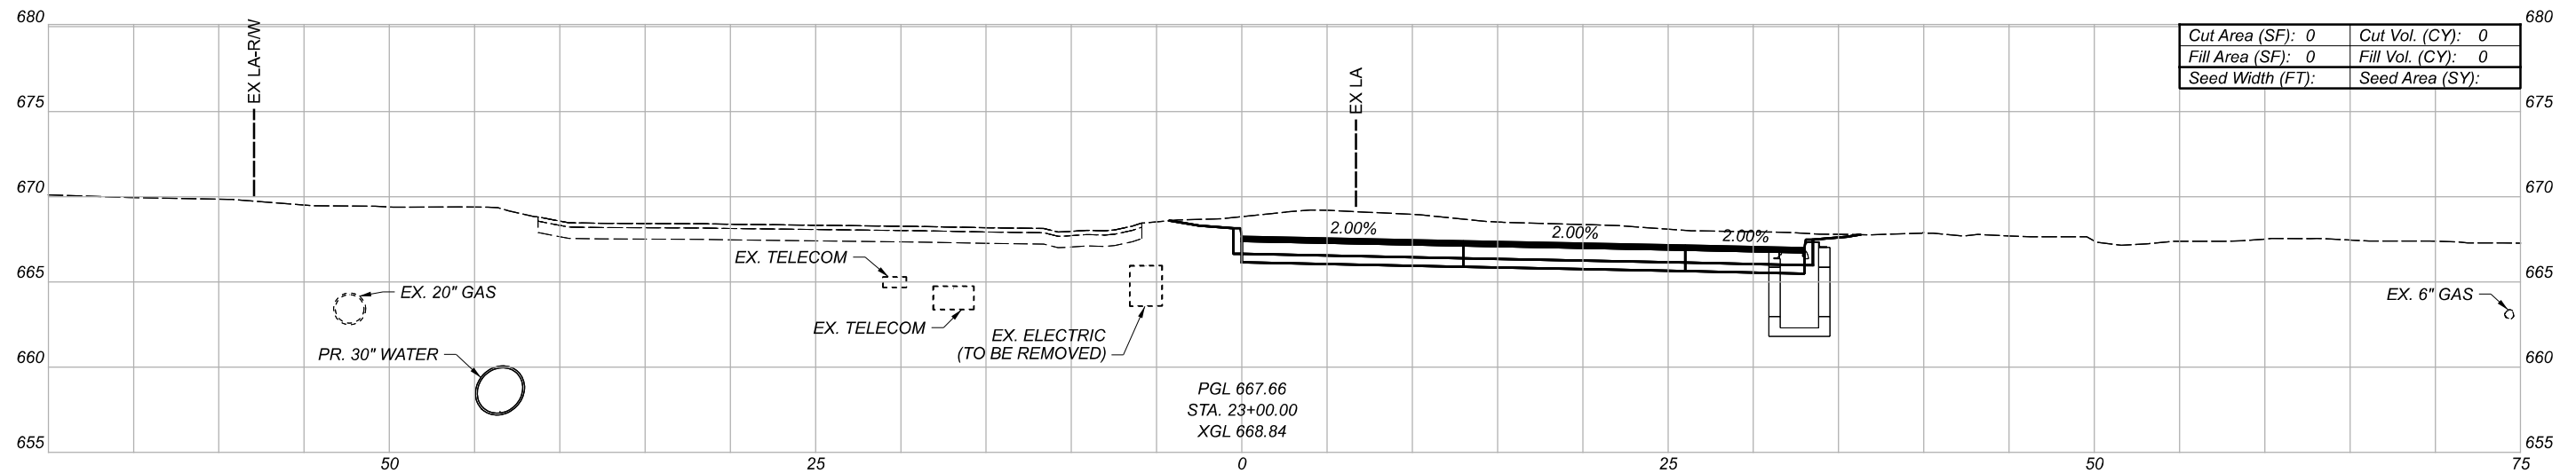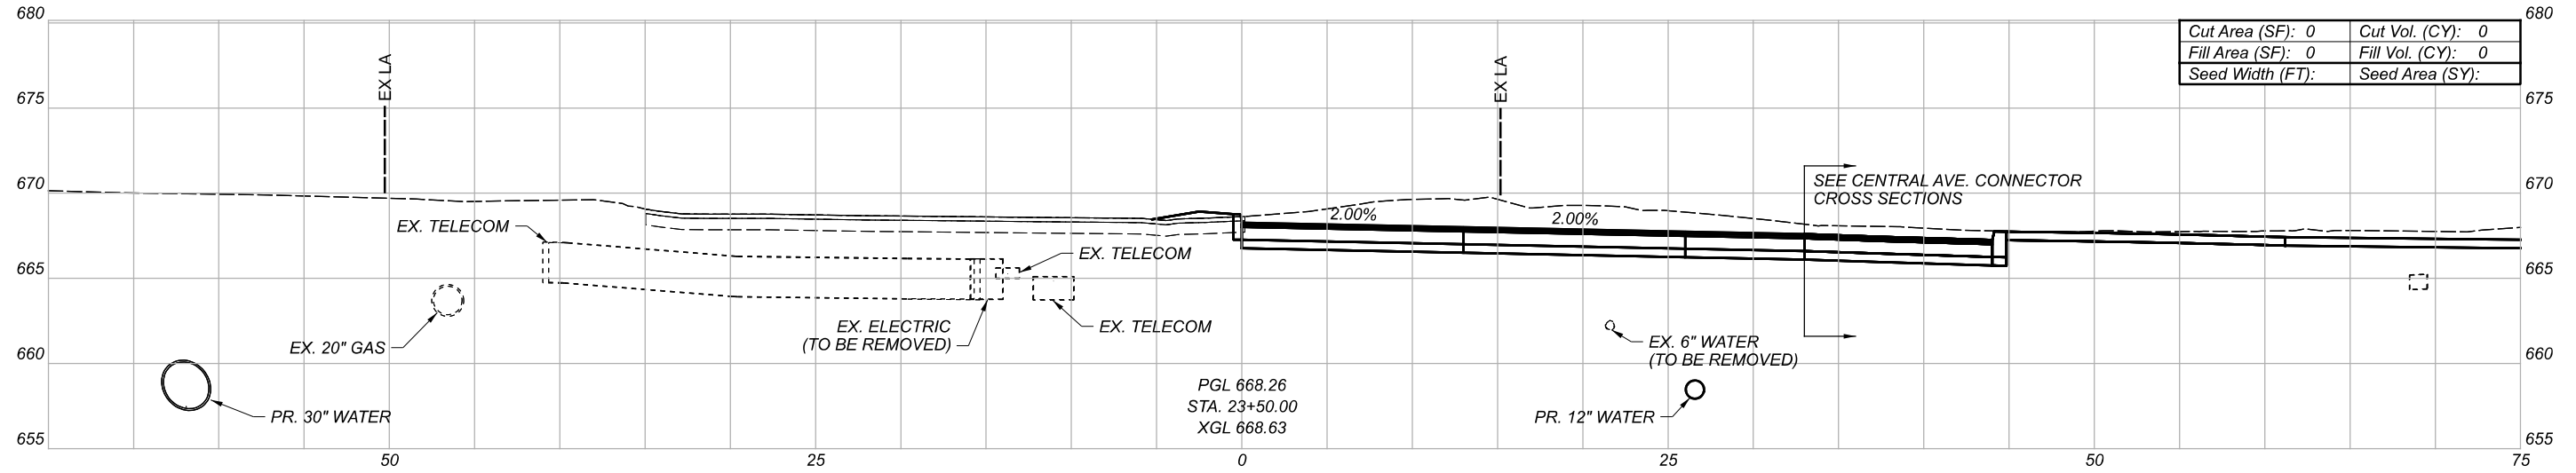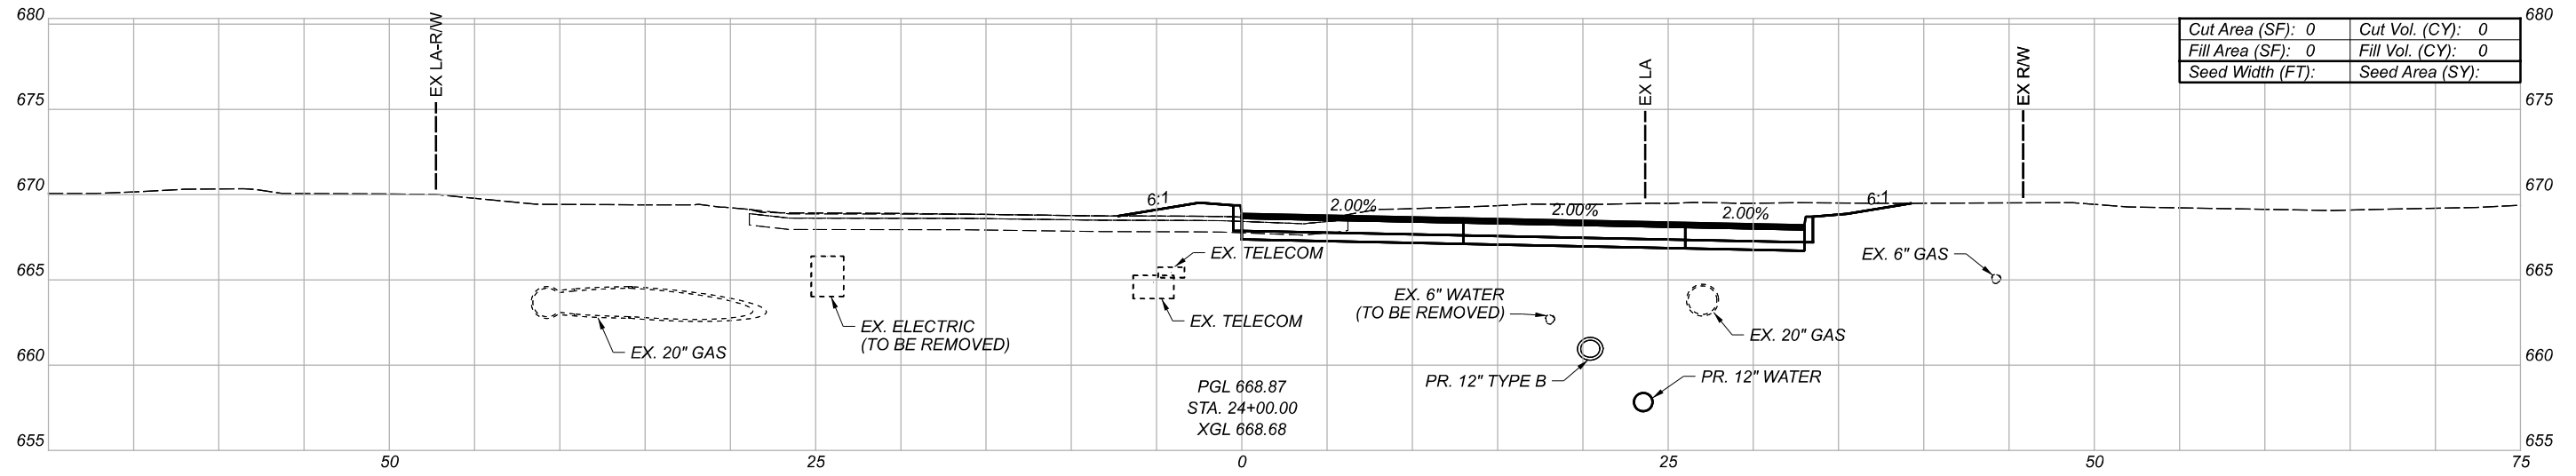

CROSS SECTIONS
E. 18TH ST.

DESIGN AGENCY

Michael Baker
INTERNATIONAL



DESIGNER

REVIEWER

PROJECT ID

82382

Sheet Totals			SHEET	TOTAL
Seeding	Cut	Fill		
.	.	.	805	2339

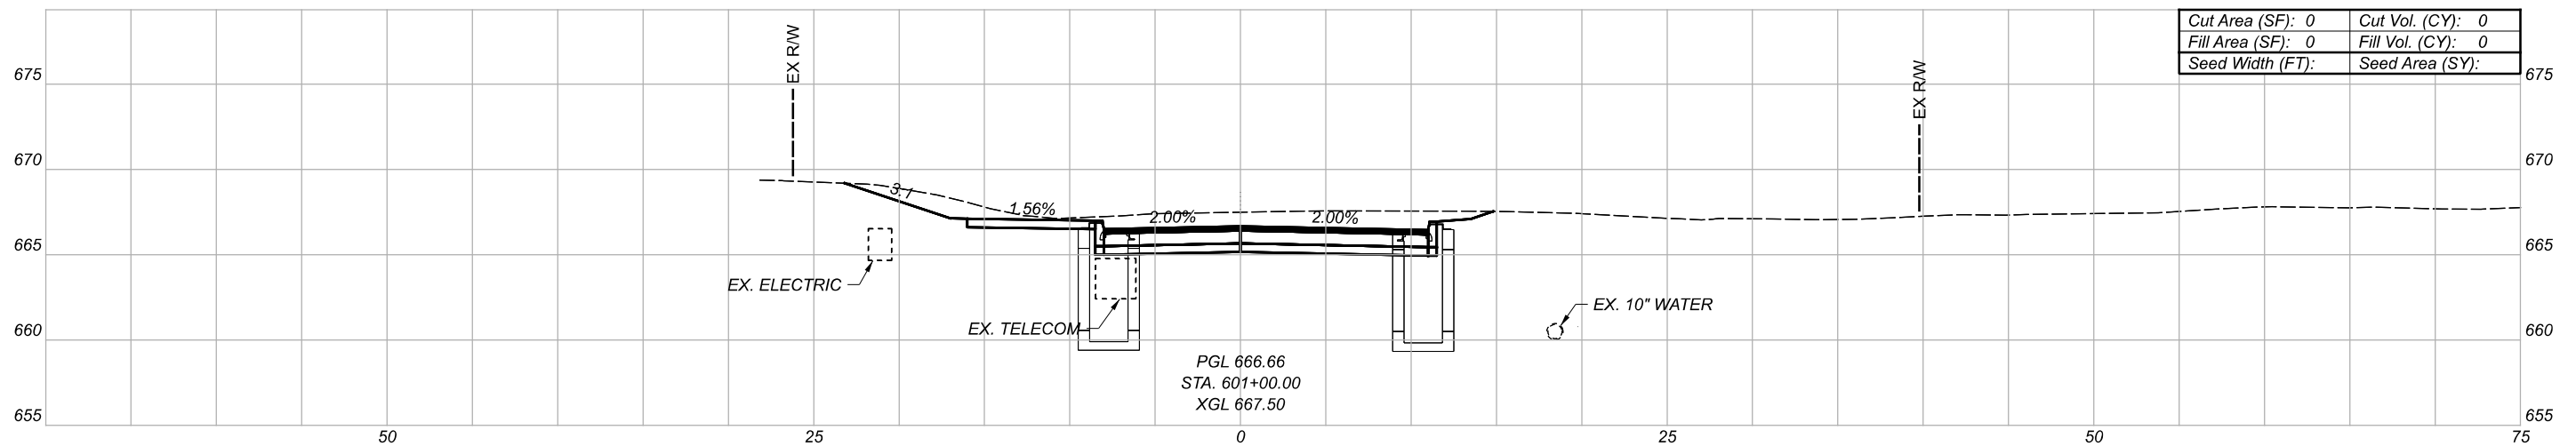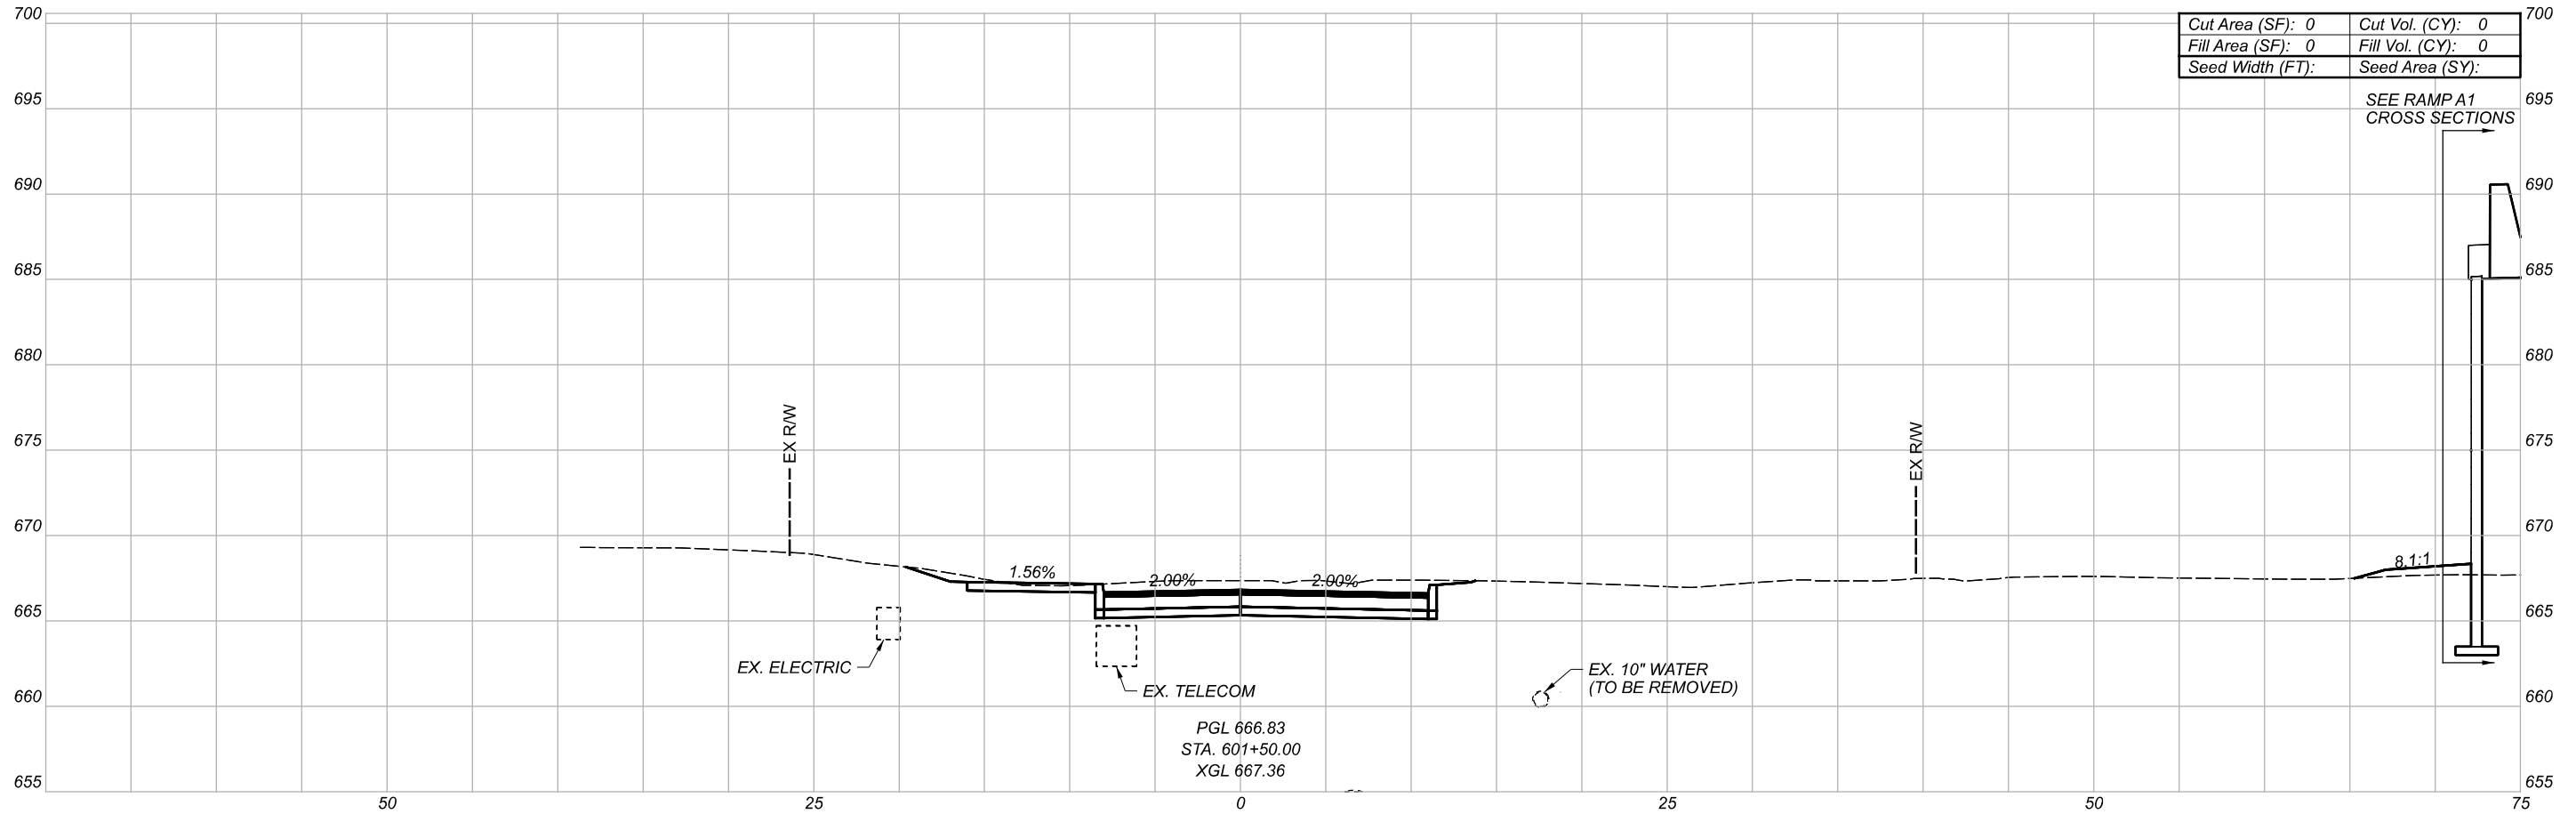

CROSS SECTIONS
CENTRAL AVE. CONNECTOR

DESIGN AGENCY

Michael Baker
INTERNATIONAL


DESIGNER

REVIEWER


PROJECT ID

82382

Sheet Totals			SHEET	TOTAL
Seeding	Cut	Fill		
.	.	.	806	2339

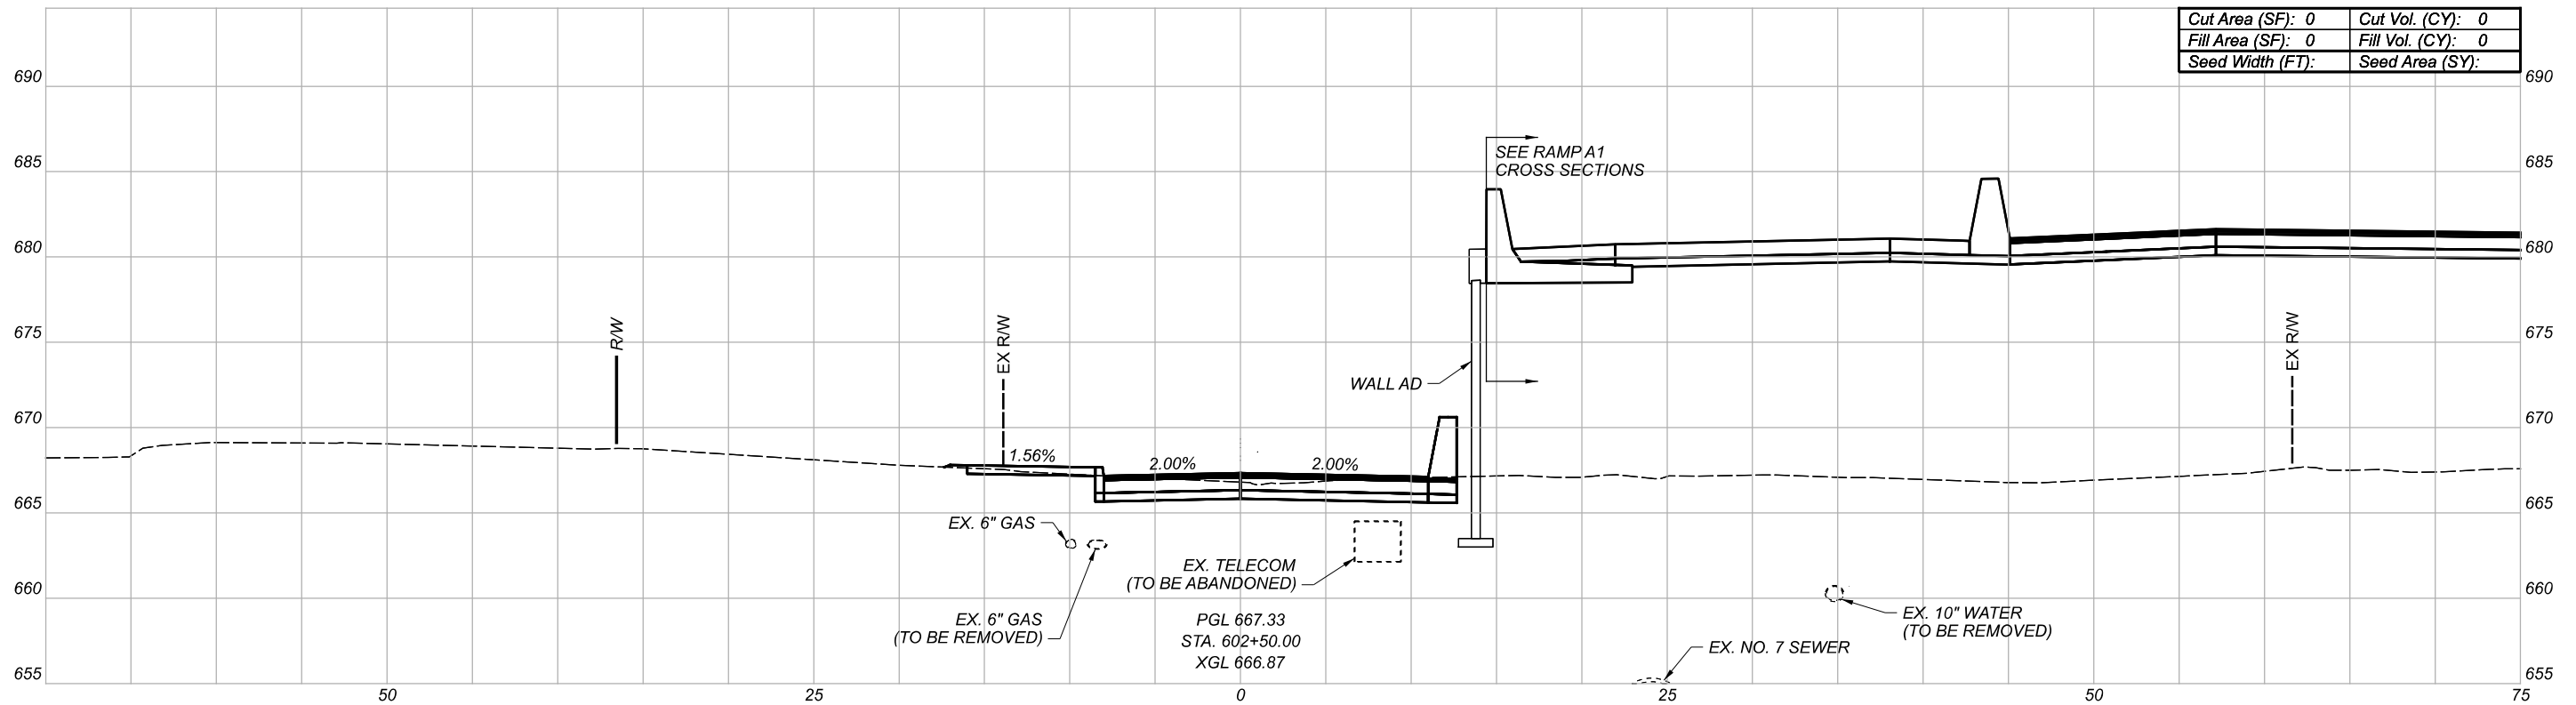

Cut Area (SF):	0	Cut Vol. (CY):	0
Fill Area (SF):	0	Fill Vol. (CY):	0
Seed Width (FT):		Seed Area (SY):	

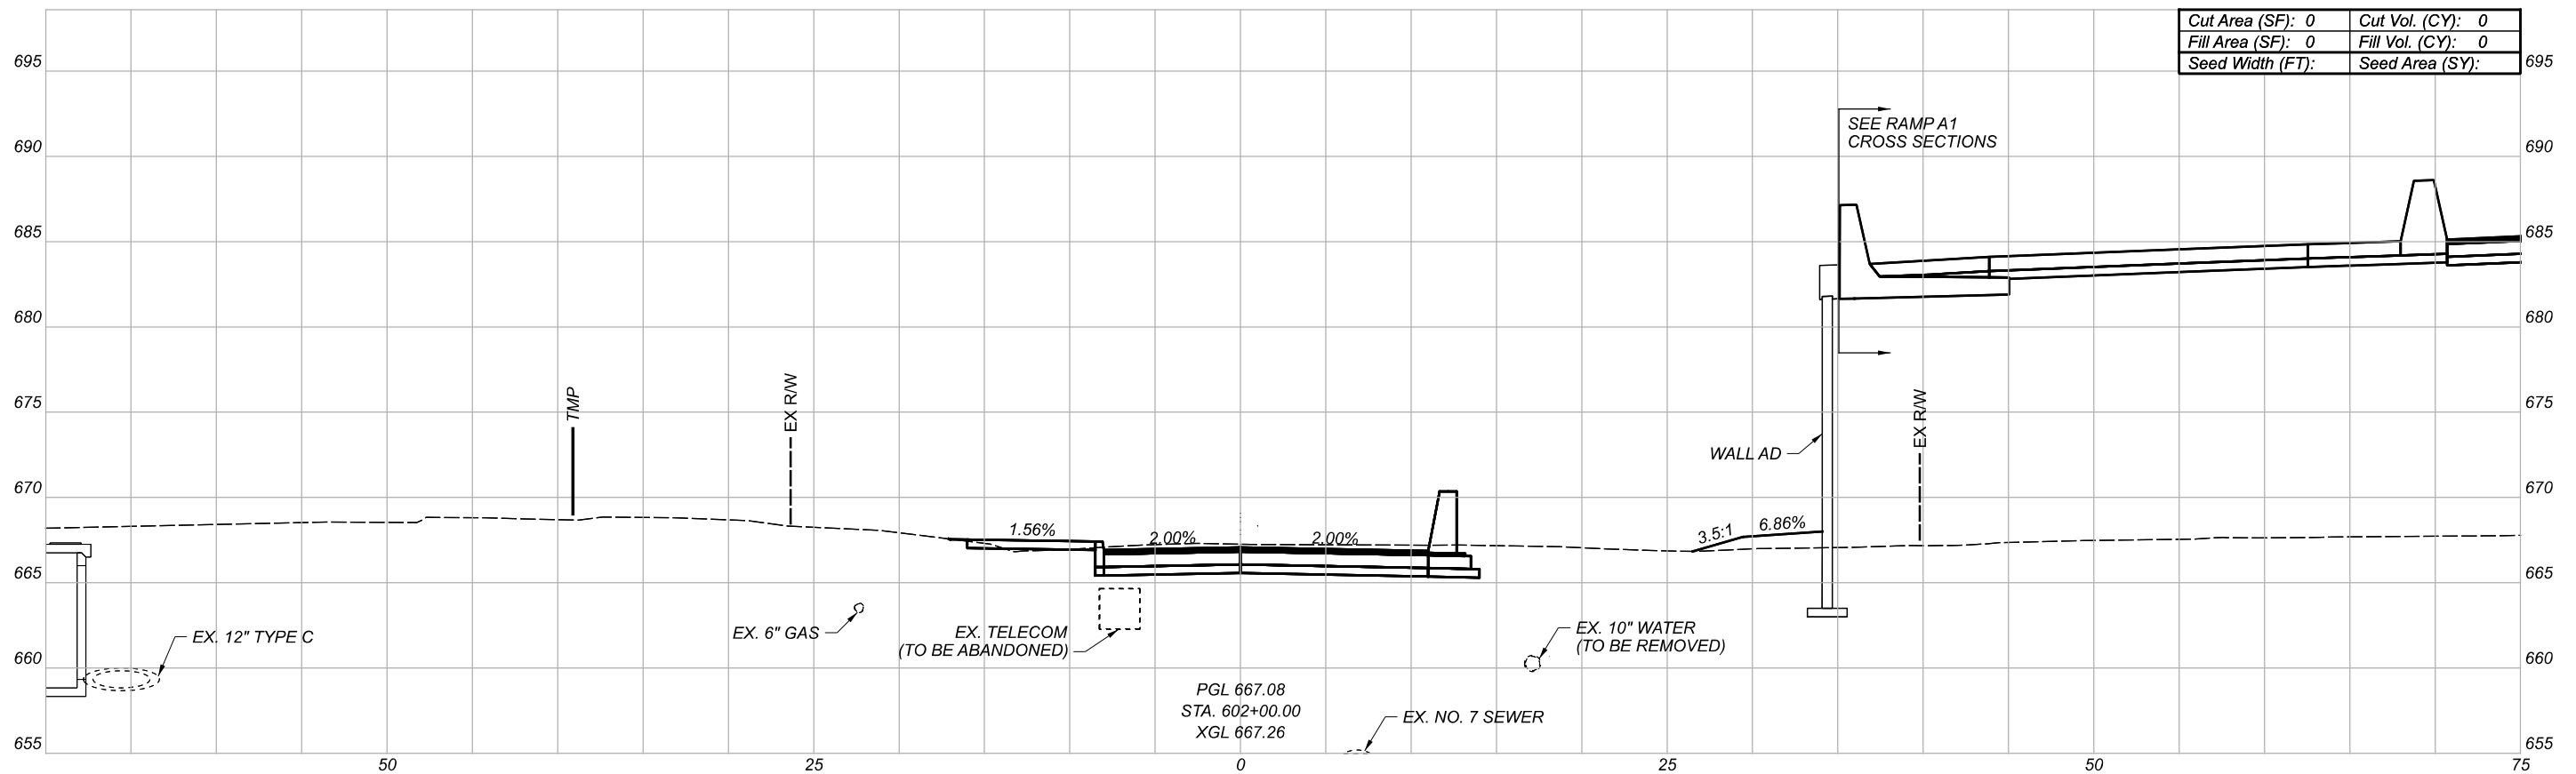

Cut Area (SF):	0	Cut Vol. (CY):	0
Fill Area (SF):	0	Fill Vol. (CY):	0
Seed Width (FT):		Seed Area (SY):	

CROSS SECTIONS
CENTRAL AVE. CONNECTOR

DESIGN AGENCY

Michael Baker
INTERNATIONAL



DESIGNER

REVIEWER

PROJECT ID

82382

Sheet Totals			SHEET	TOTAL
Seeding	Cut	Fill		
.	.	.	807	2339

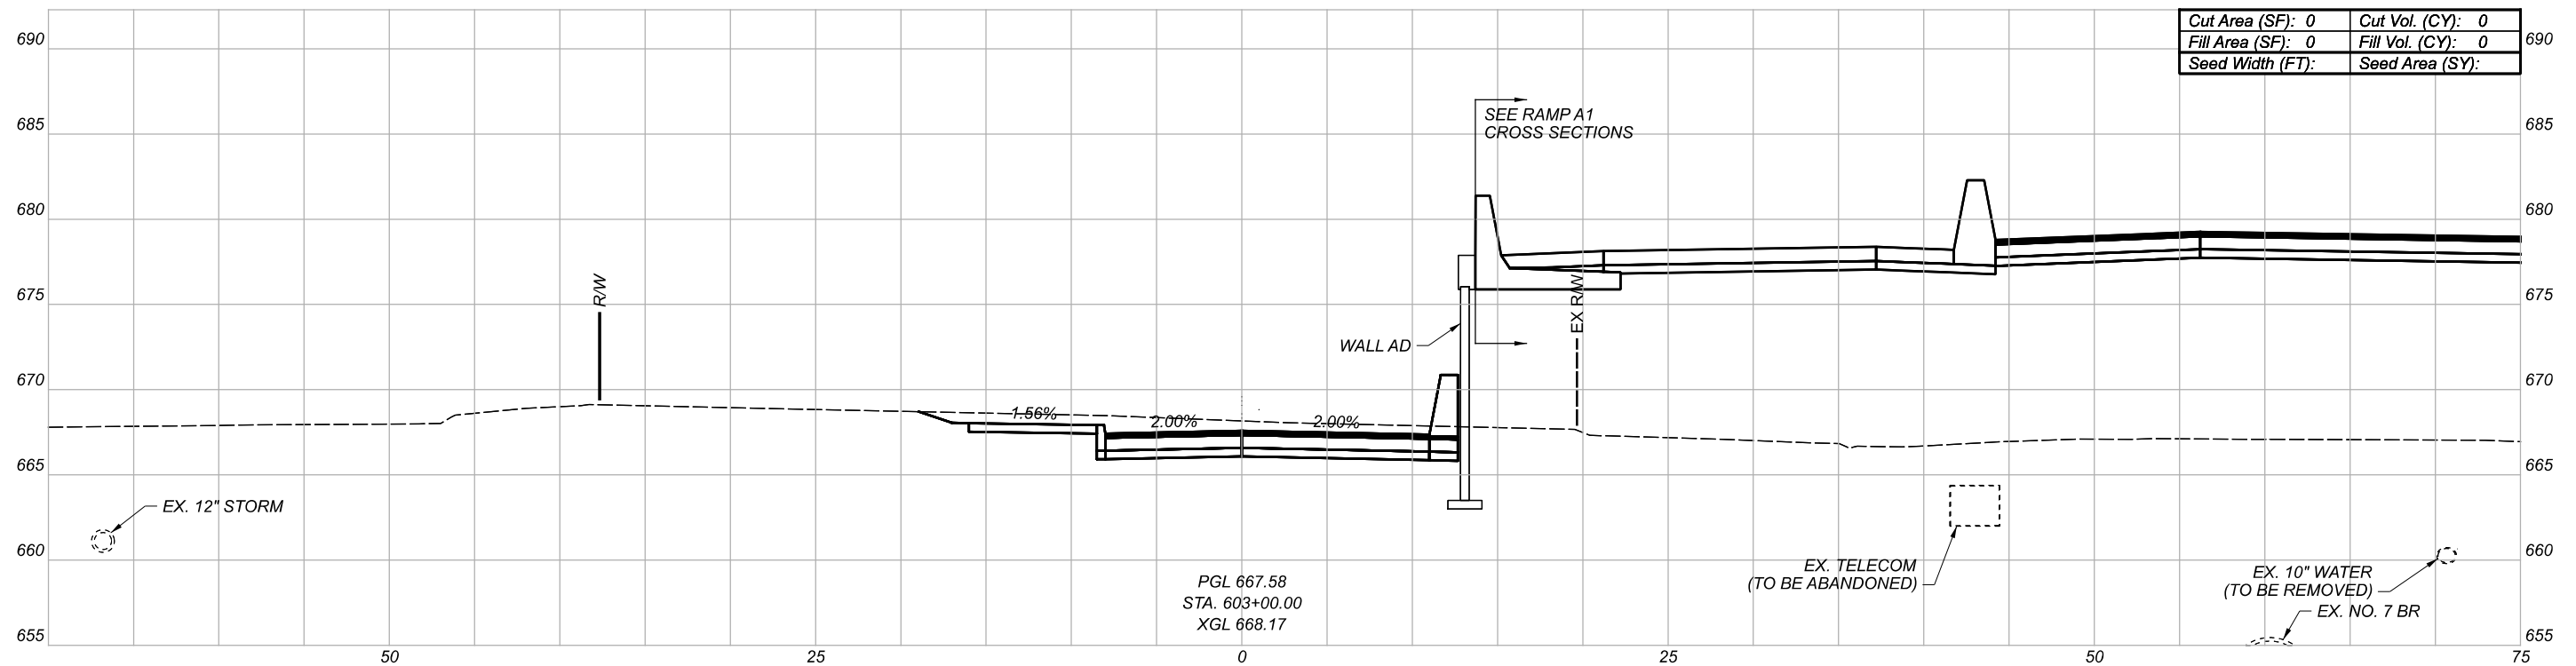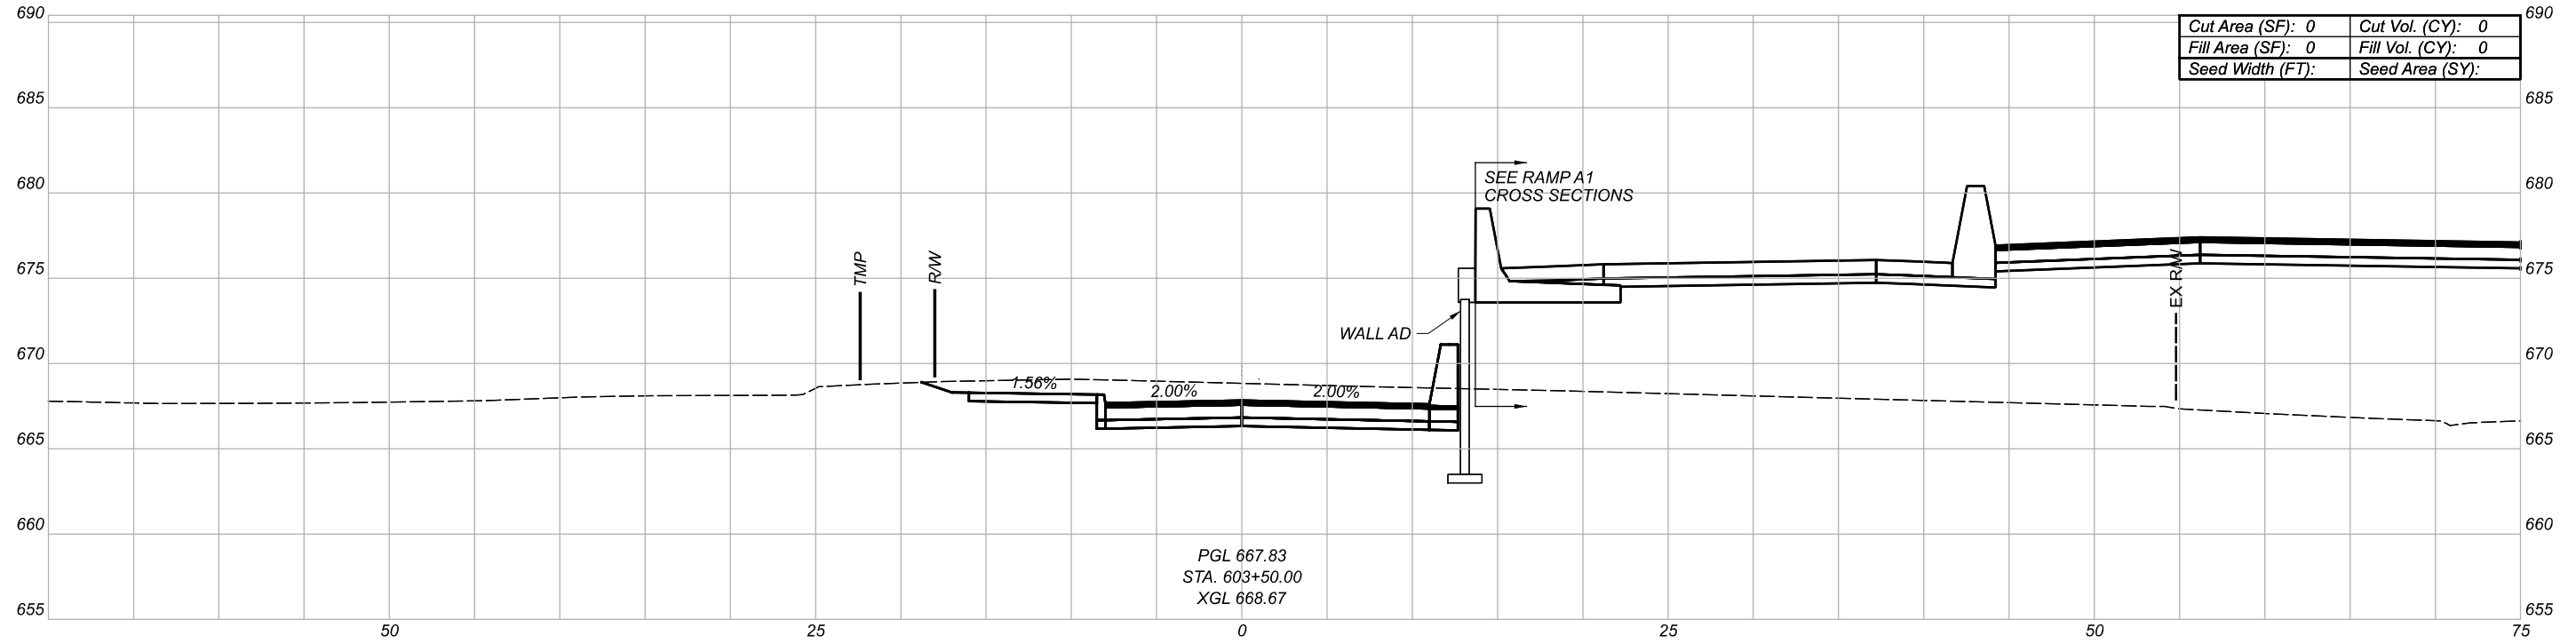

CROSS SECTIONS
 CENTRAL AVE. CONNECTOR

DESIGN AGENCY

Michael Baker
 INTERNATIONAL


DESIGNER

REVIEWER

PROJECT ID

82382


Sheet Totals			SHEET	TOTAL
Seeding	Cut	Fill		
.	.	.	808	2339

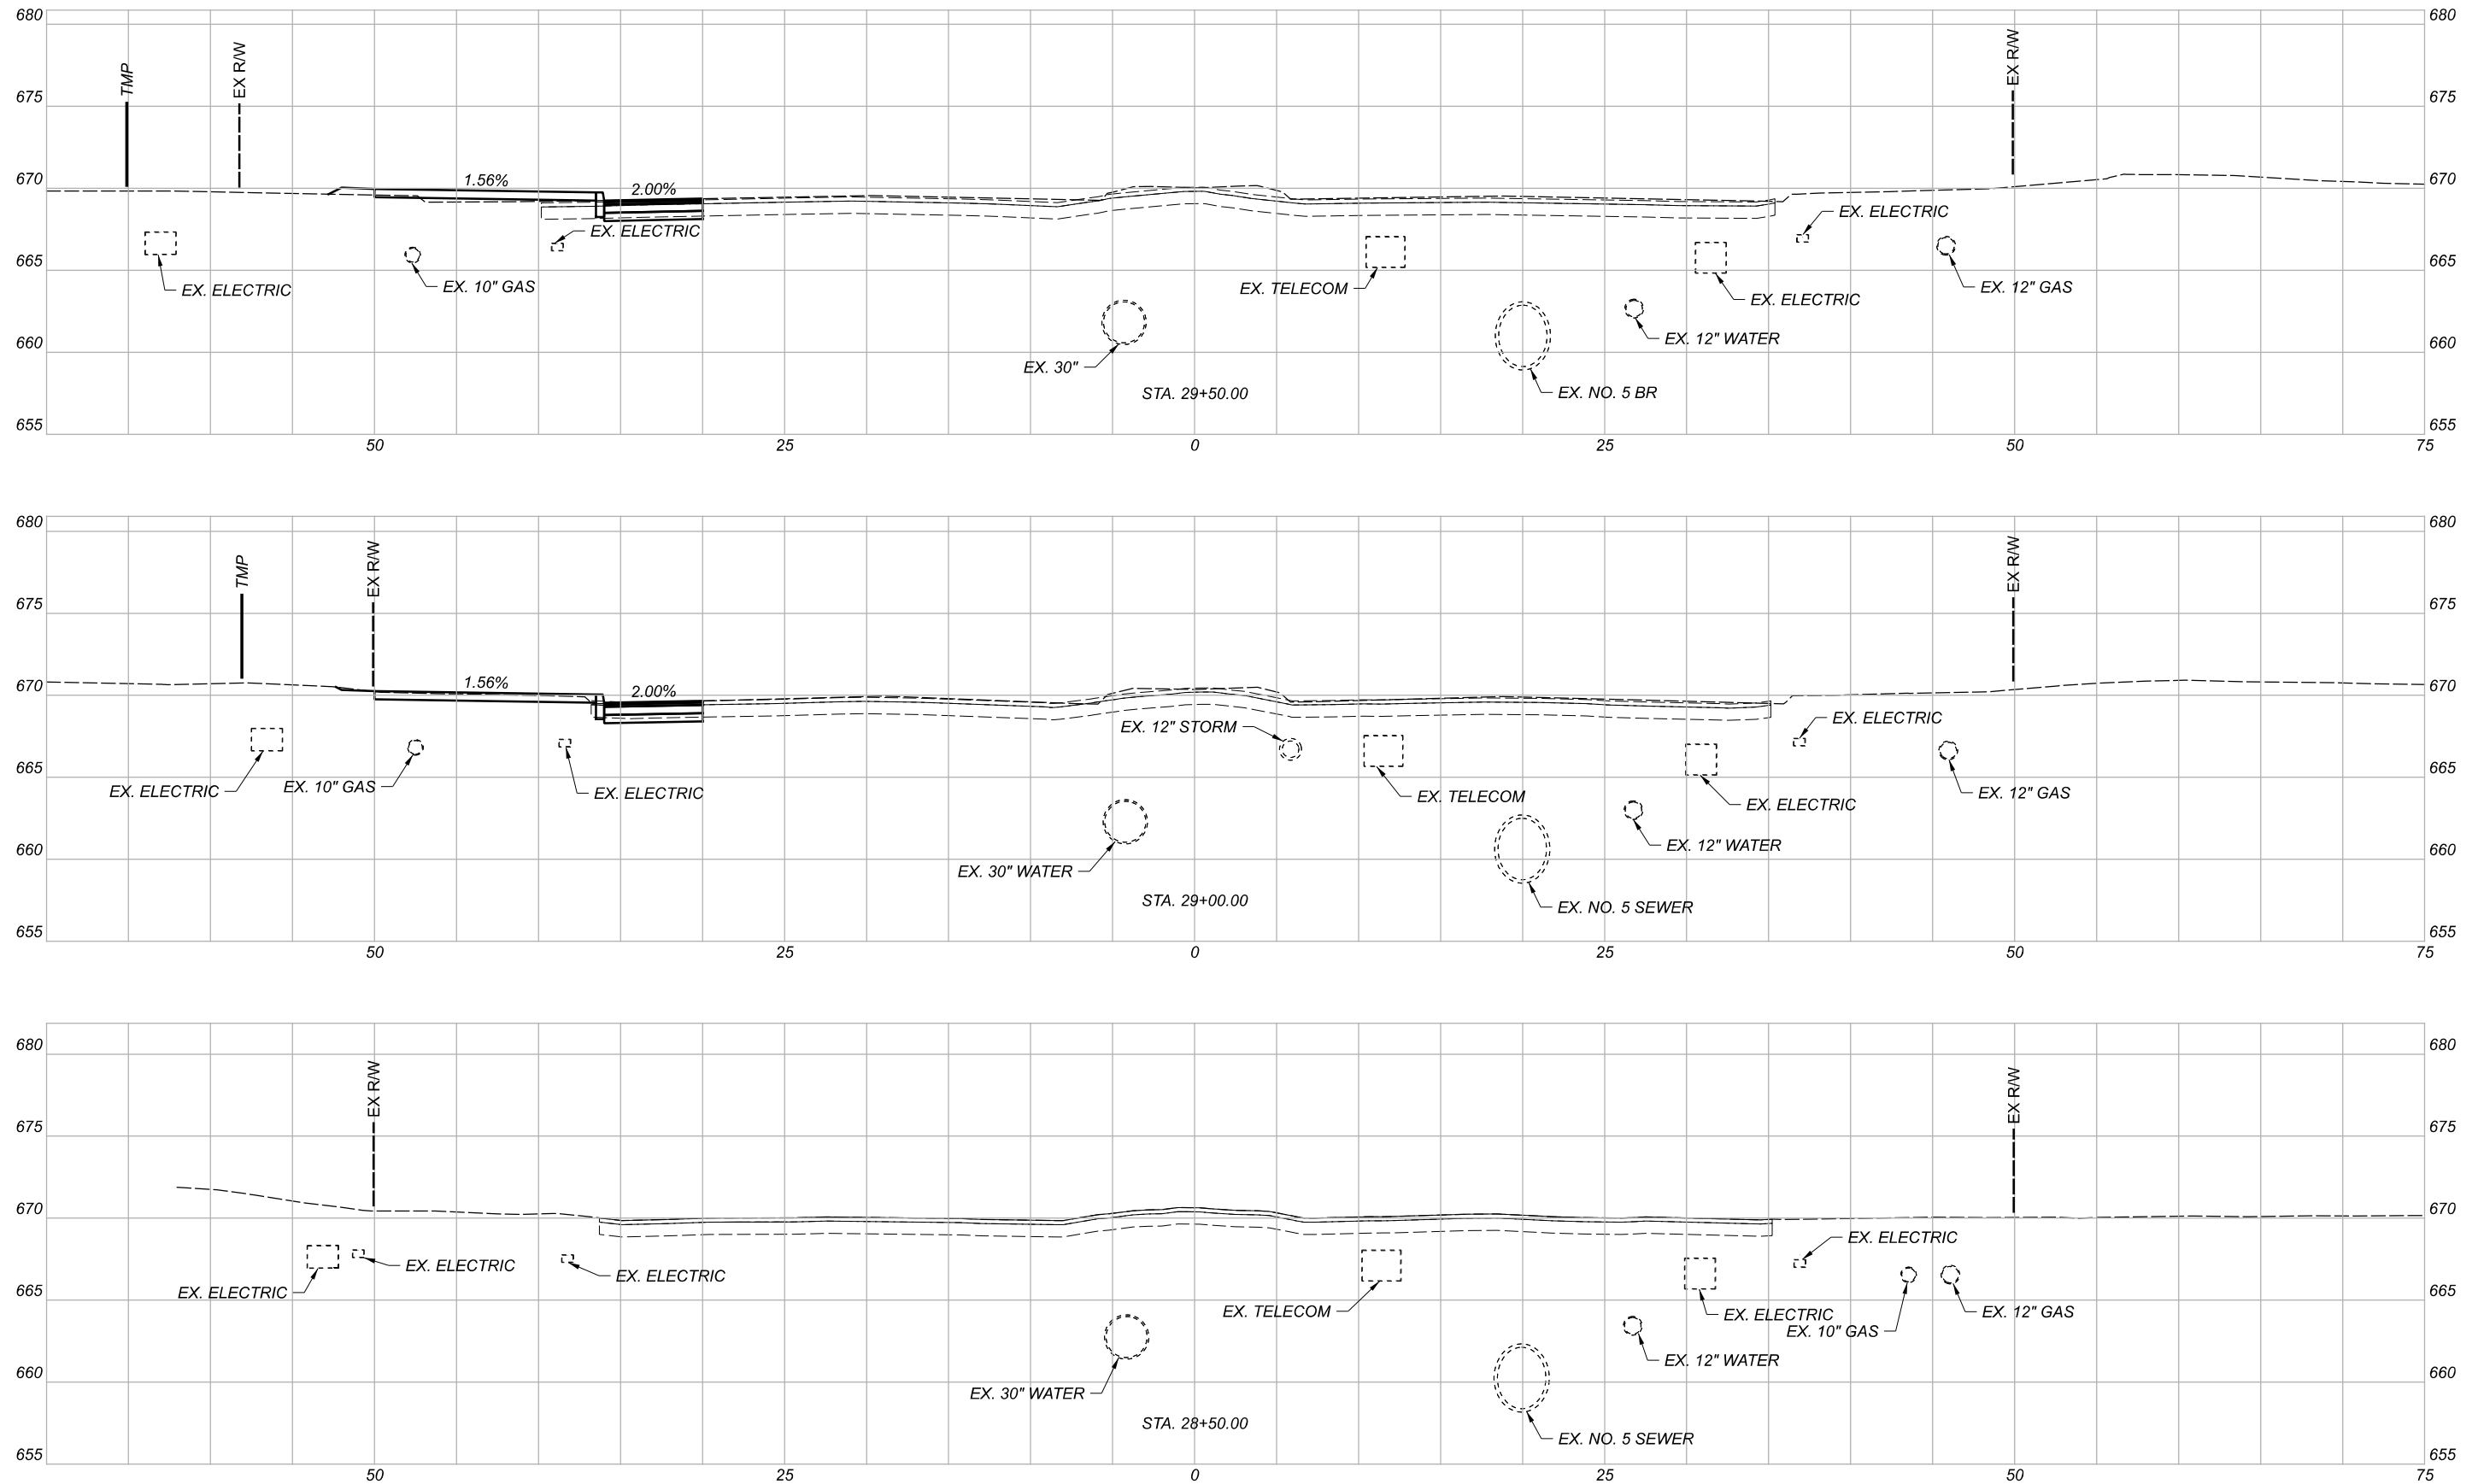

CROSS SECTIONS
E. 22ND ST.

DESIGN AGENCY	
DESIGNER	--
REVIEWER	--
PROJECT ID	82382


Sheet Totals			SHEET	TOTAL
Seeding	Cut	Fill		
.	.	.	809	2339

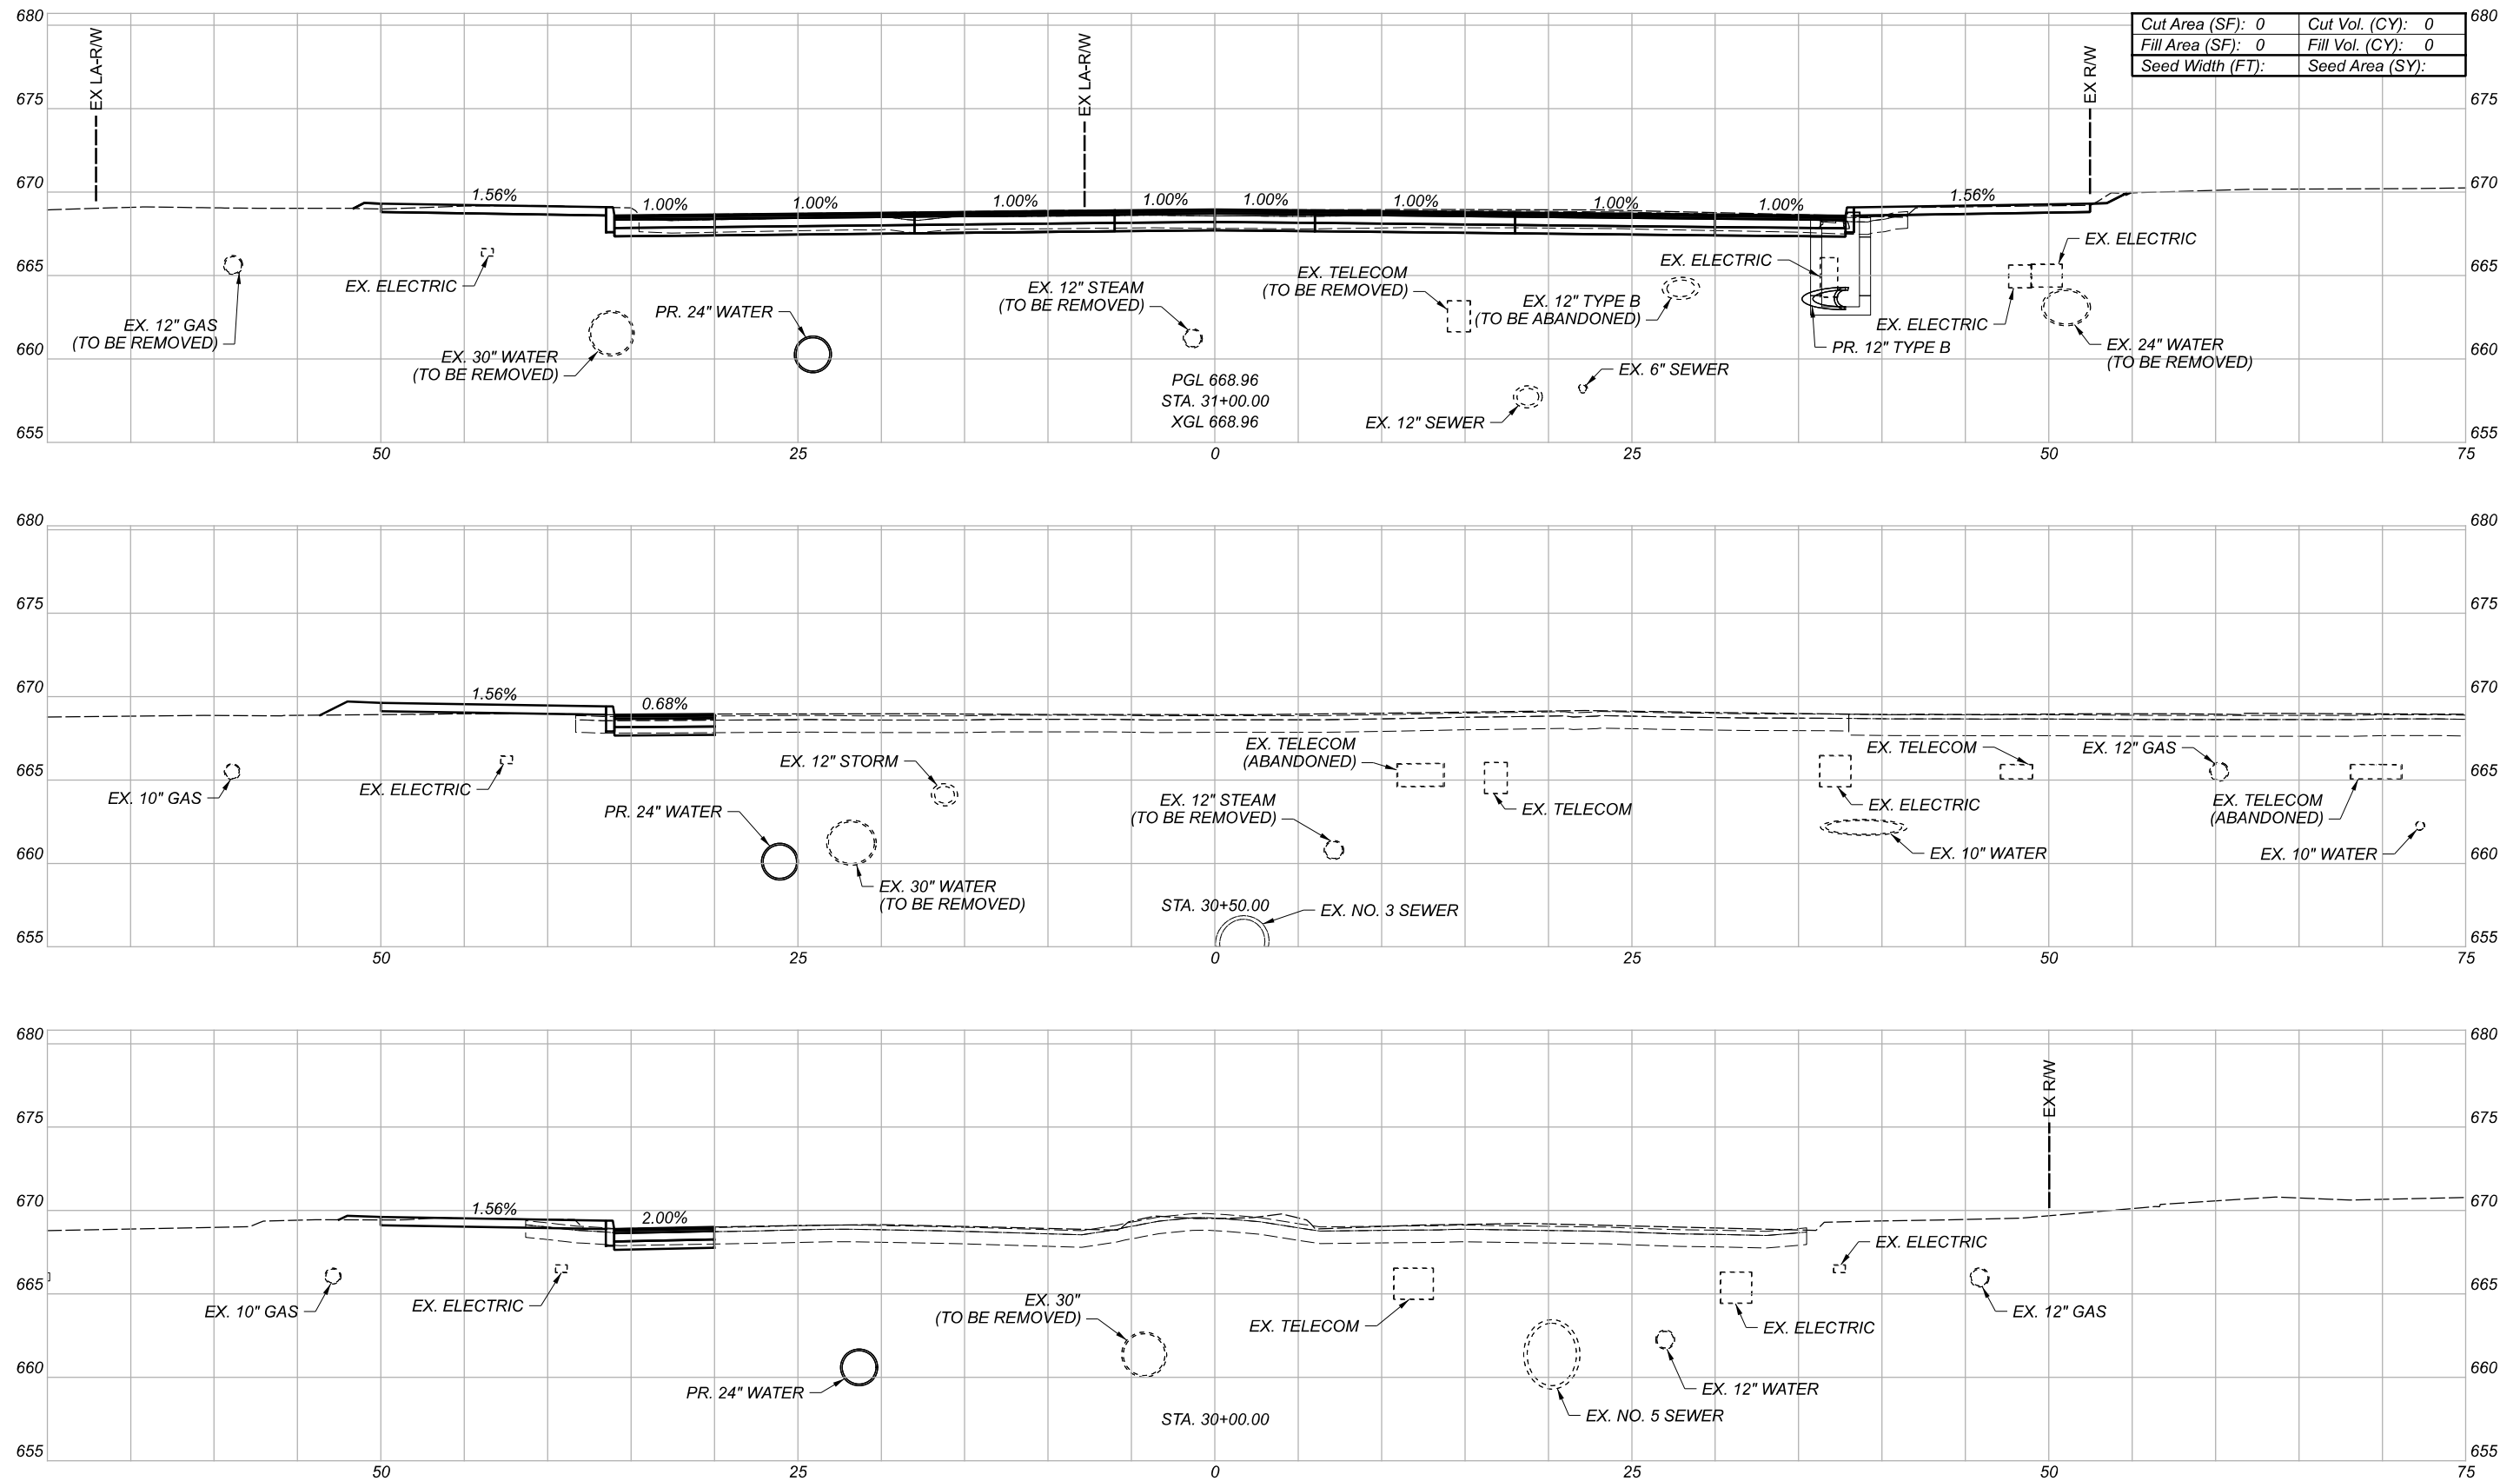

CROSS SECTIONS
E. 22ND ST.

DESIGN AGENCY	
Michael Baker	
INTERNATIONAL	
DESIGNER	—
REVIEWER	—
PROJECT ID	82382
SHEET	810
TOTAL	2339


Sheet Totals		
Seeding	Cut	Fill
.	.	.

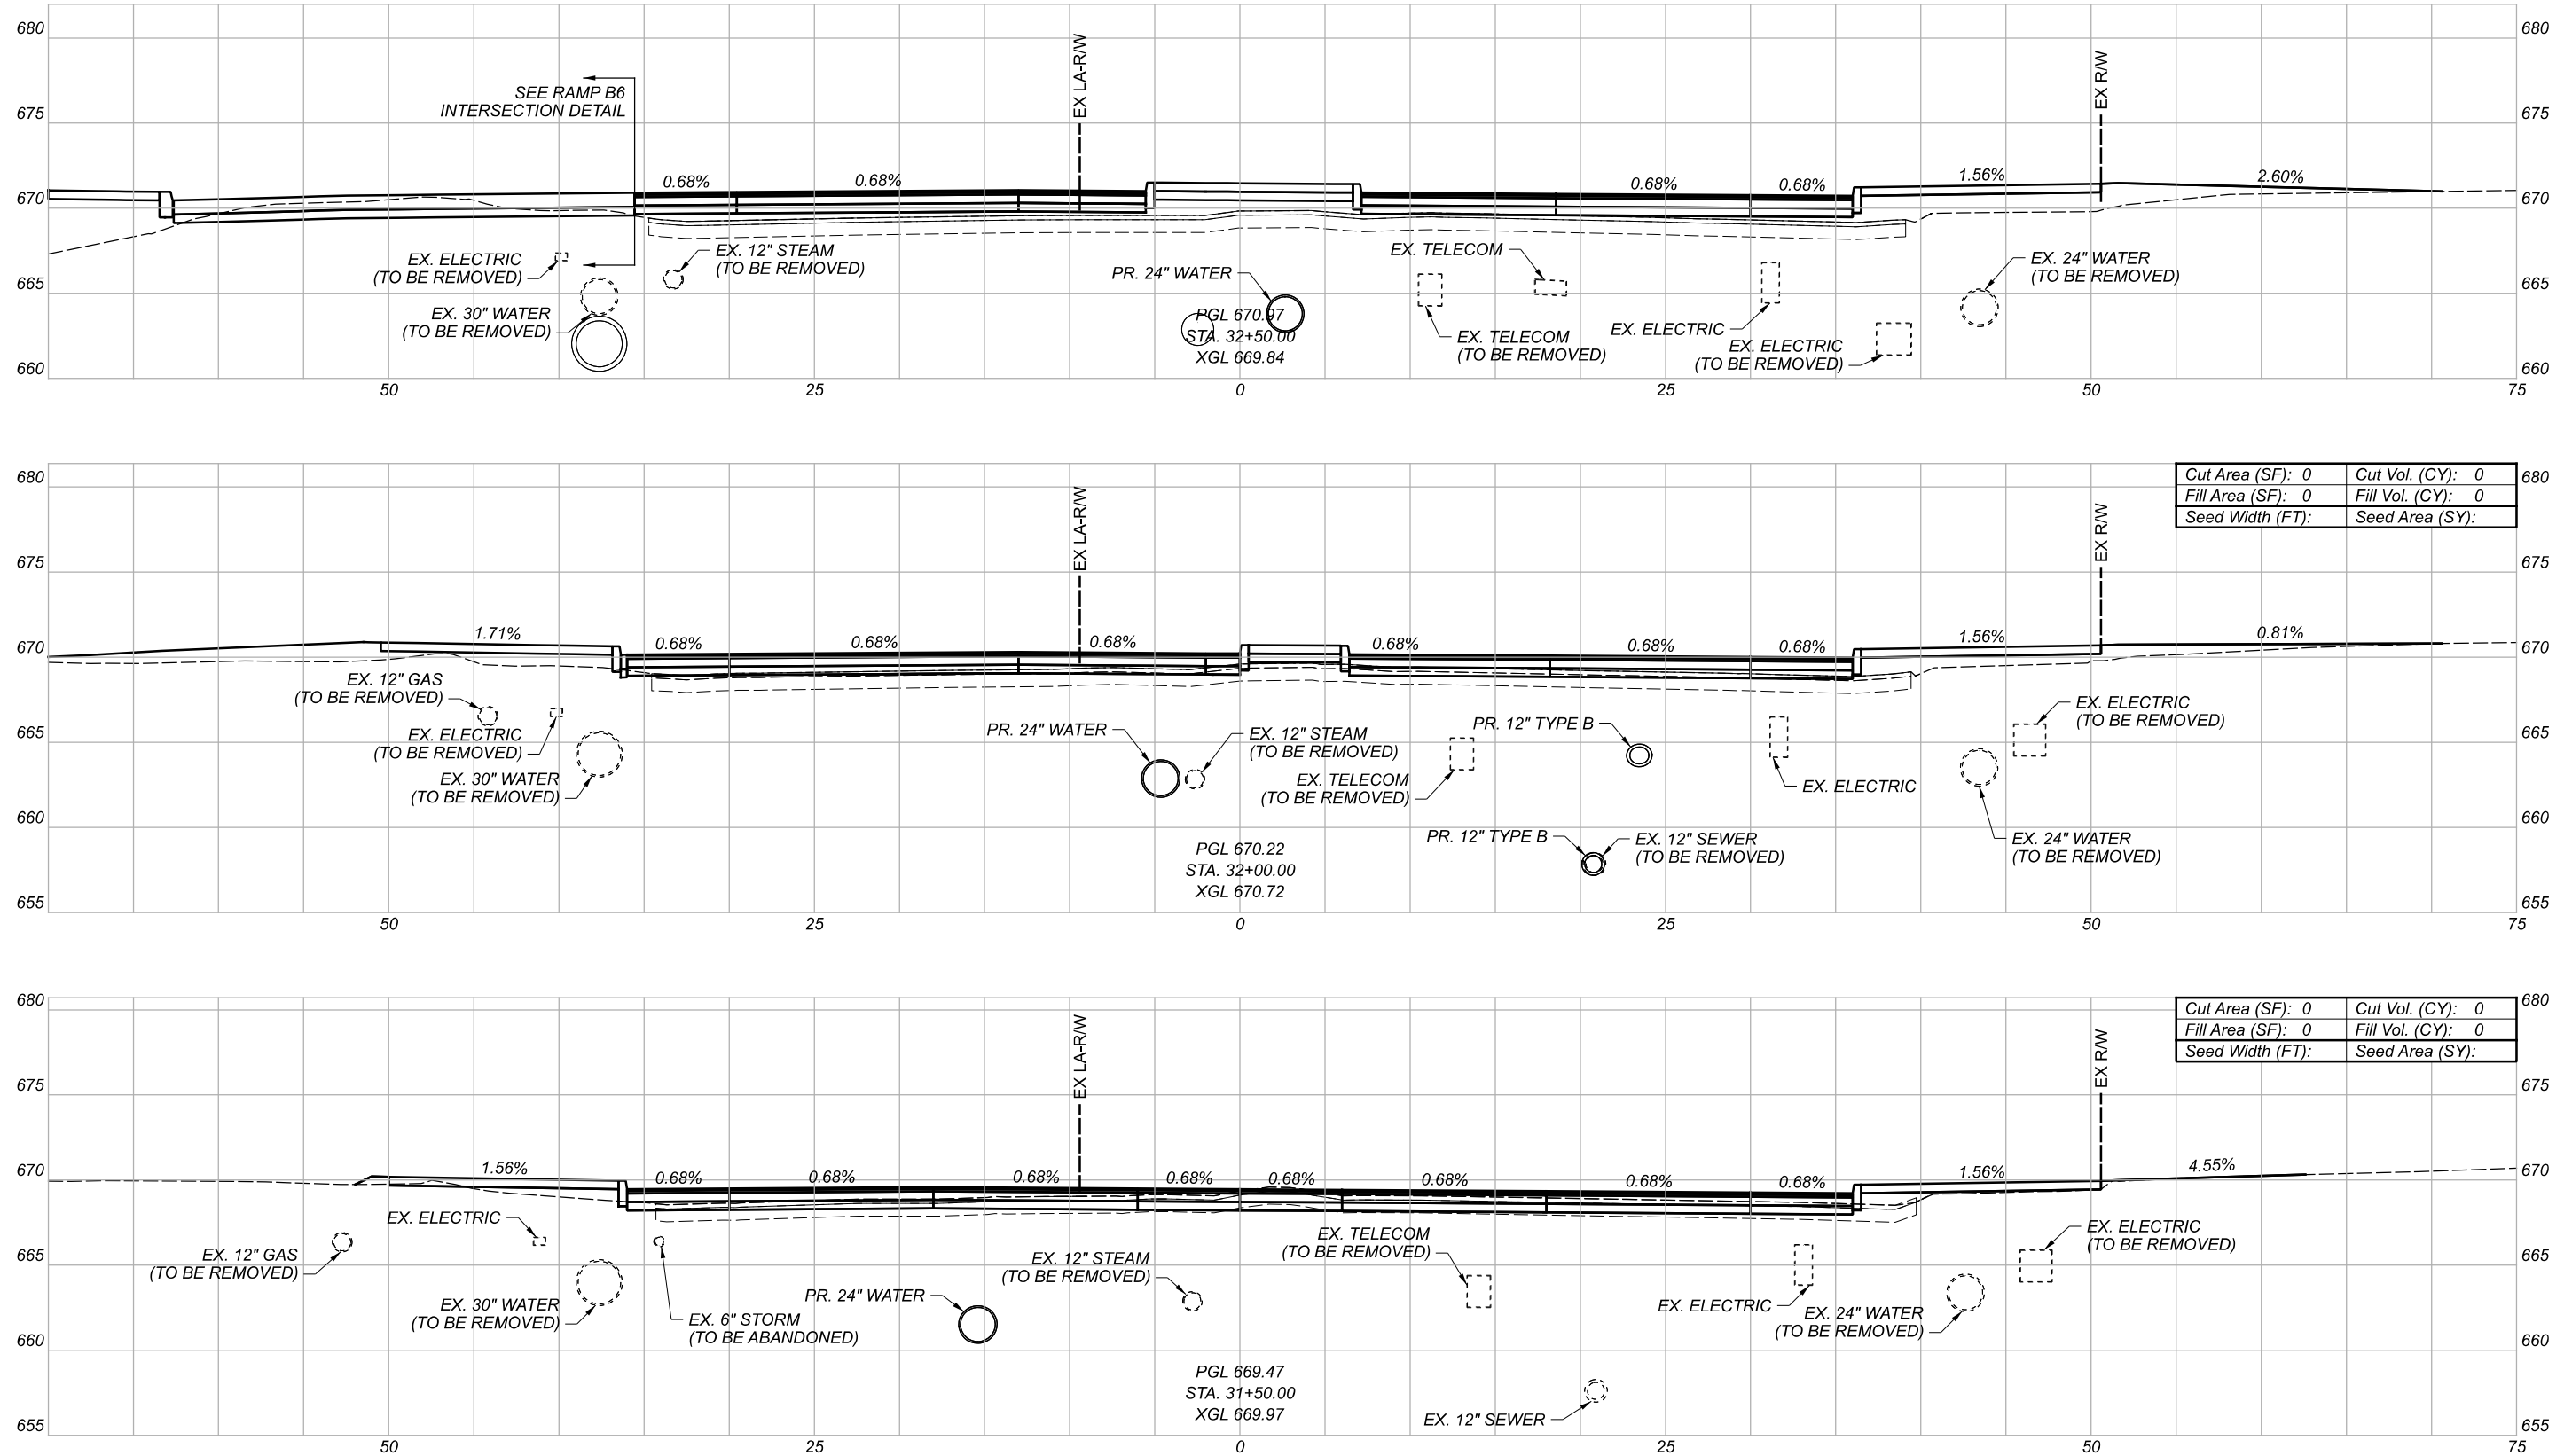

CROSS SECTIONS
 E. 22ND ST.

DESIGN AGENCY	
Michael Baker INTERNATIONAL	
DESIGNER	--
REVIEWER	--
PROJECT ID	82382
SHEET	811
TOTAL	2339

Sheet Totals		
Seeding	Cut	Fill
.	.	.

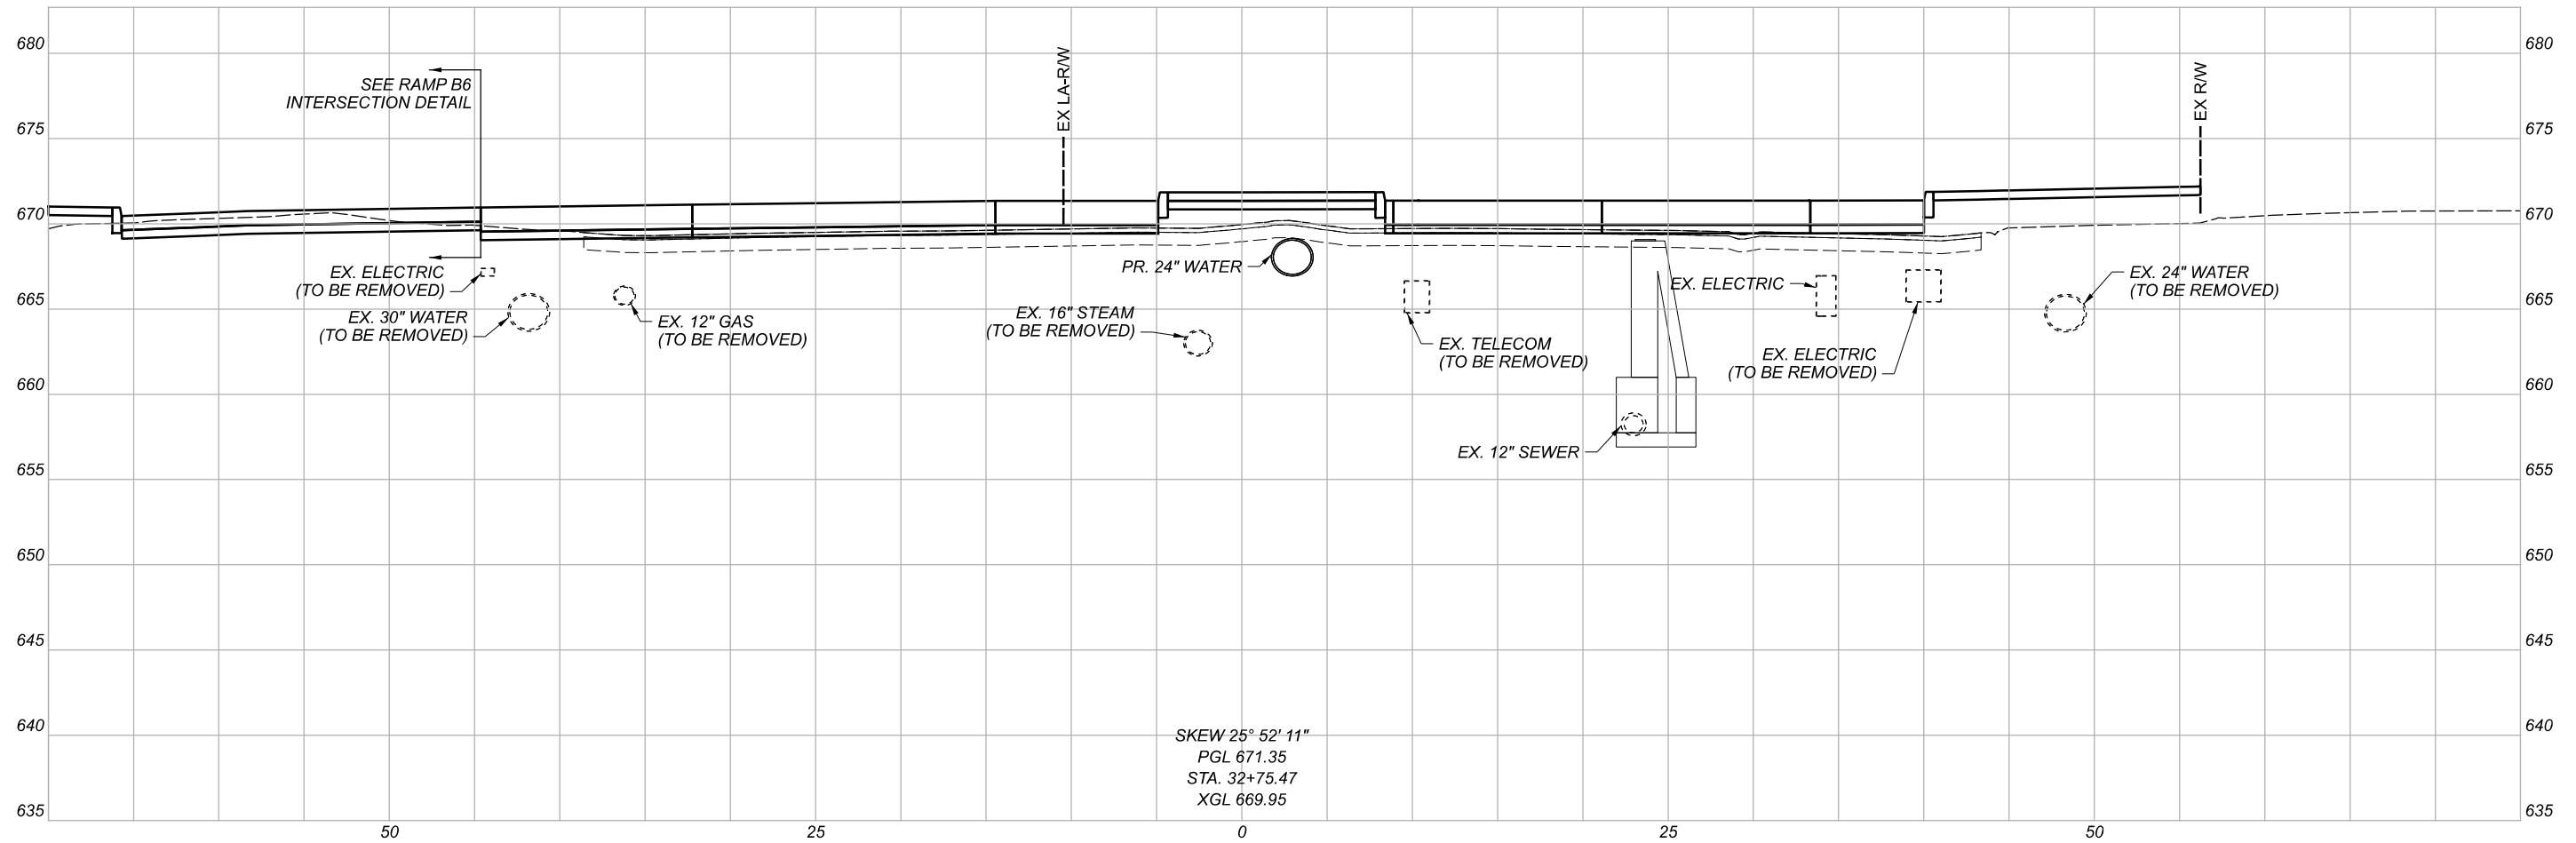


SKEW 25° 52' 11"
 PGL 671.35
 STA. 32+75.47
 XGL 669.95


CROSS SECTIONS
 E. 22ND ST.

DESIGN AGENCY	
Michael Baker INTERNATIONAL	
DESIGNER	--
REVIEWER	--
PROJECT ID	82382

Sheet Totals			SHEET	TOTAL
Seeding	Cut	Fill		
.	.	.	812	2339

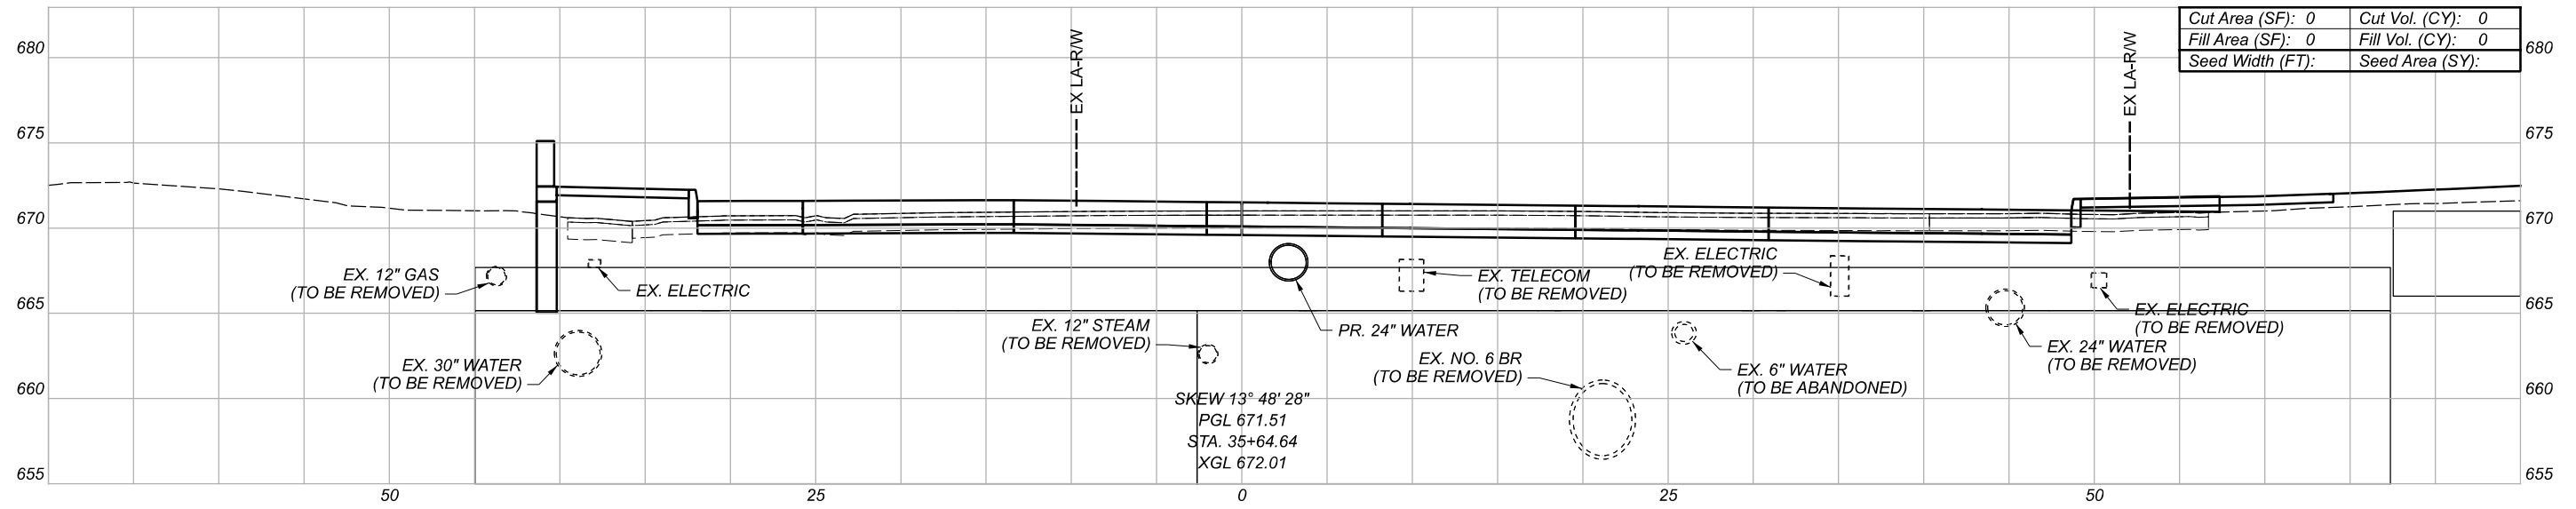

Cut Area (SF):	0	Cut Vol. (CY):	0
Fill Area (SF):	0	Fill Vol. (CY):	0
Seed Width (FT):		Seed Area (SY):	


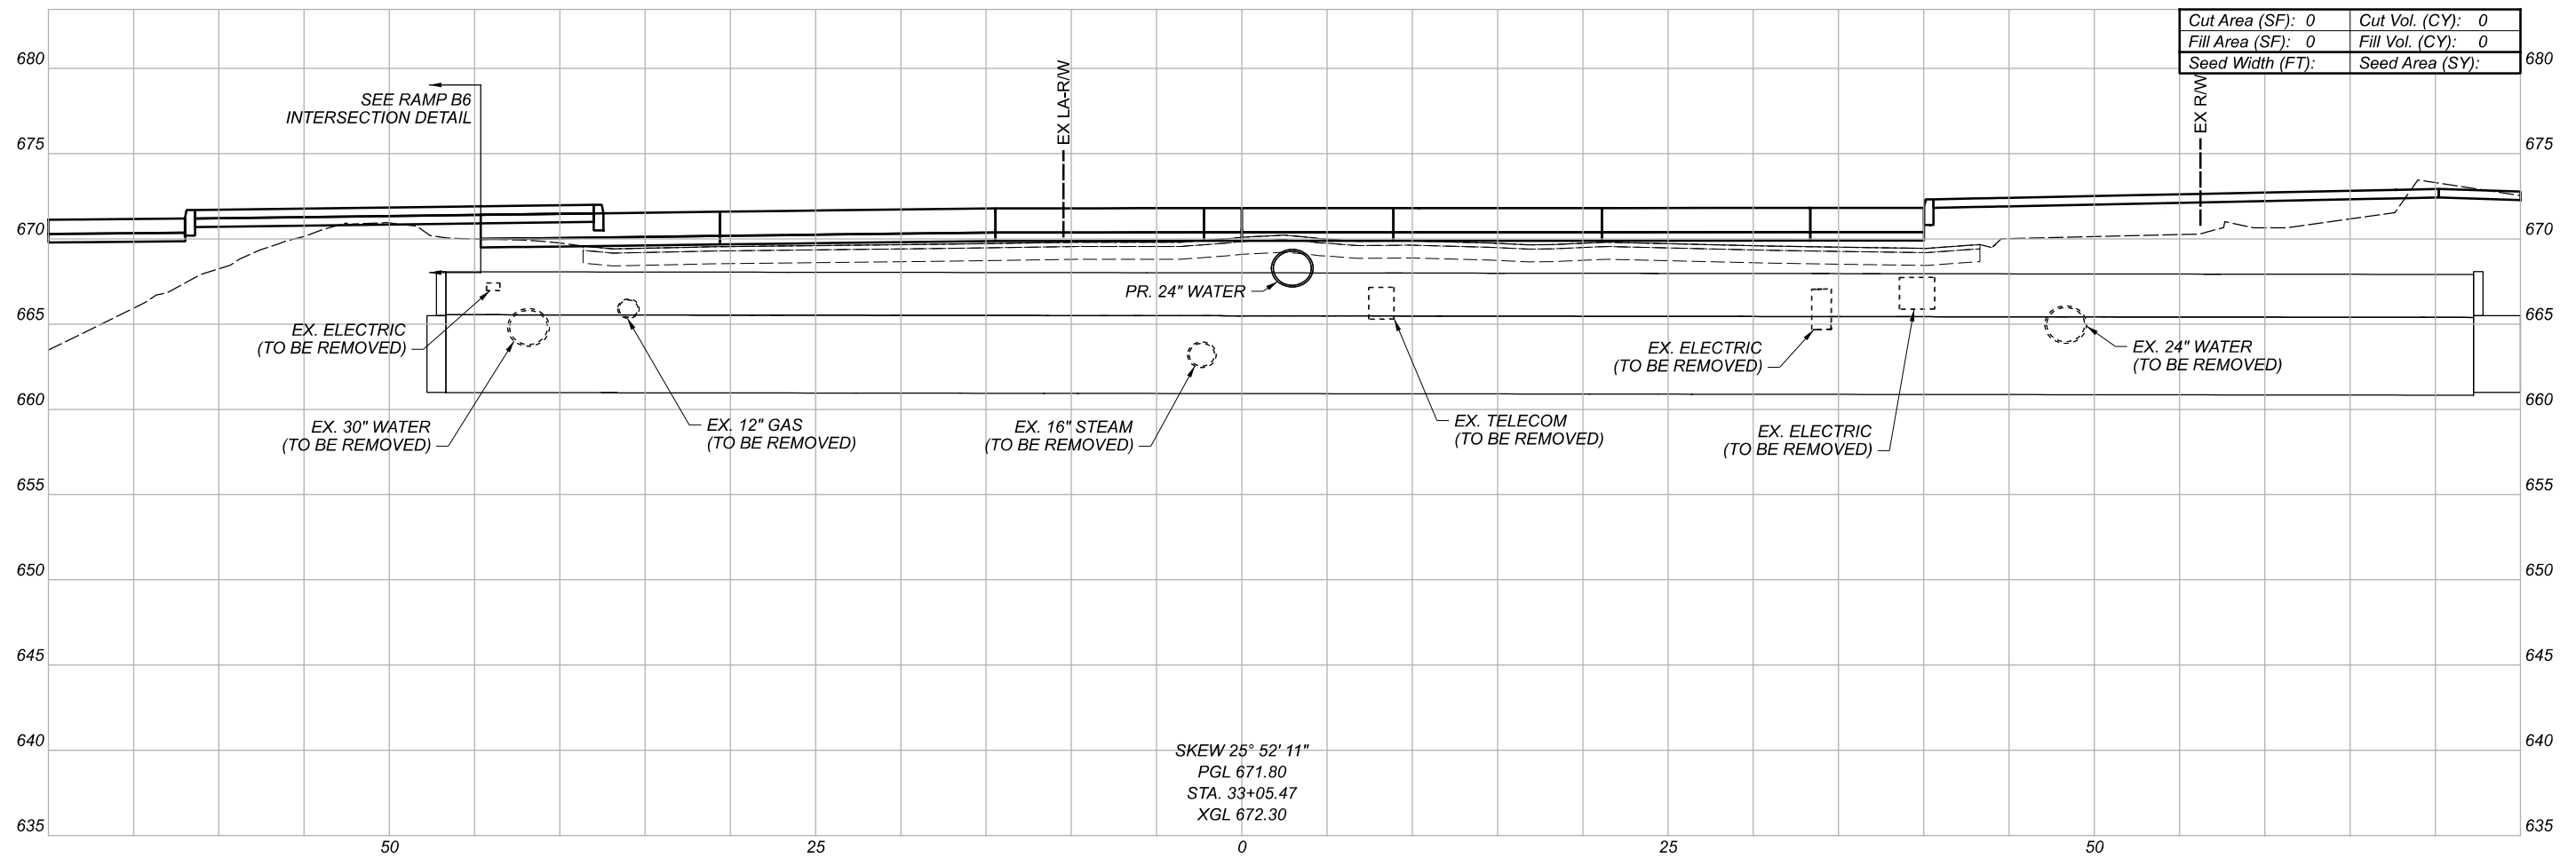


Cut Area (SF):	0	Cut Vol. (CY):	0
Fill Area (SF):	0	Fill Vol. (CY):	0
Seed Width (FT):		Seed Area (SY):	

CROSS SECTIONS
E. 22ND ST.

DESIGN AGENCY	
Michael Baker INTERNATIONAL	
DESIGNER	--
REVIEWER	--
PROJECT ID	82382

Sheet Totals			SHEET	TOTAL
Seeding	Cut	Fill		
.	.	.	813	2339

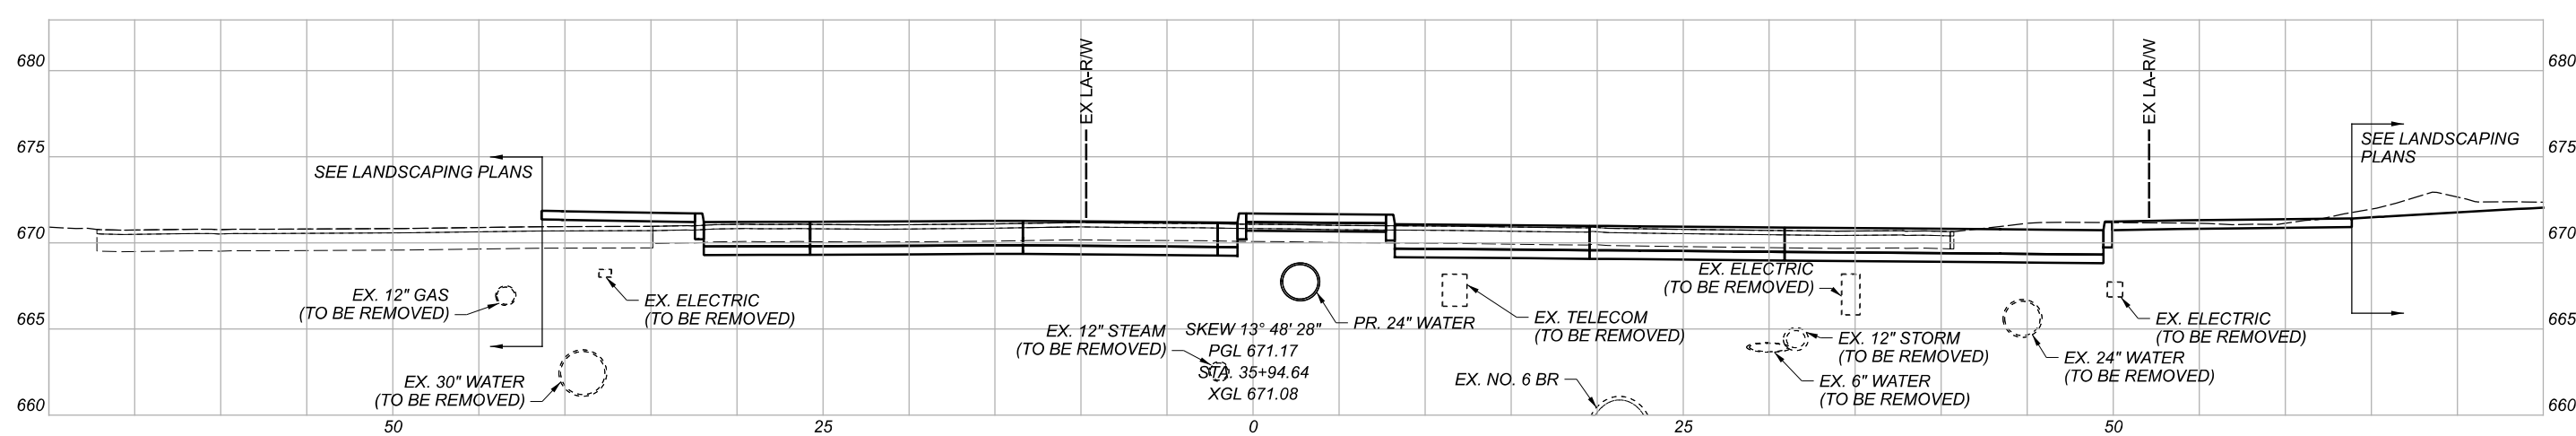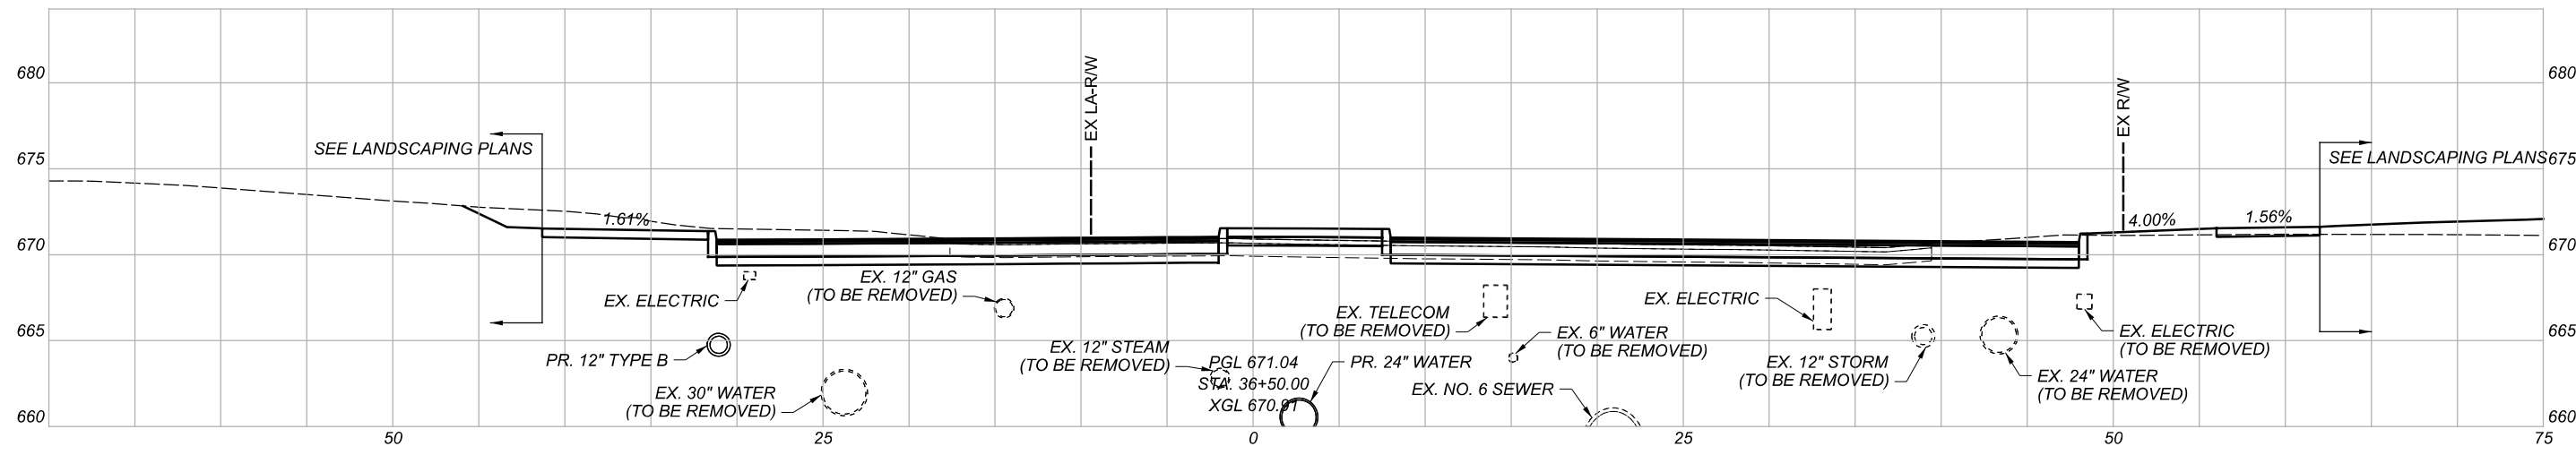

CROSS SECTIONS
E. 22ND ST.

DESIGN AGENCY	
Michael Baker INTERNATIONAL	
DESIGNER	--
REVIEWER	--
PROJECT ID	82382

Sheet Totals		
Seeding	Cut	Fill
.	.	.

SHEET	TOTAL
814	2339