
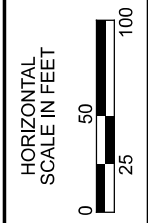


FENCE PLAN  
SHEET 1

DESIGN AGENCY	
Michael Baker INTERNATIONAL	
DESIGNER	
REVIEWER	
PROJECT ID	82382
SHEET TOTAL	1968 2339

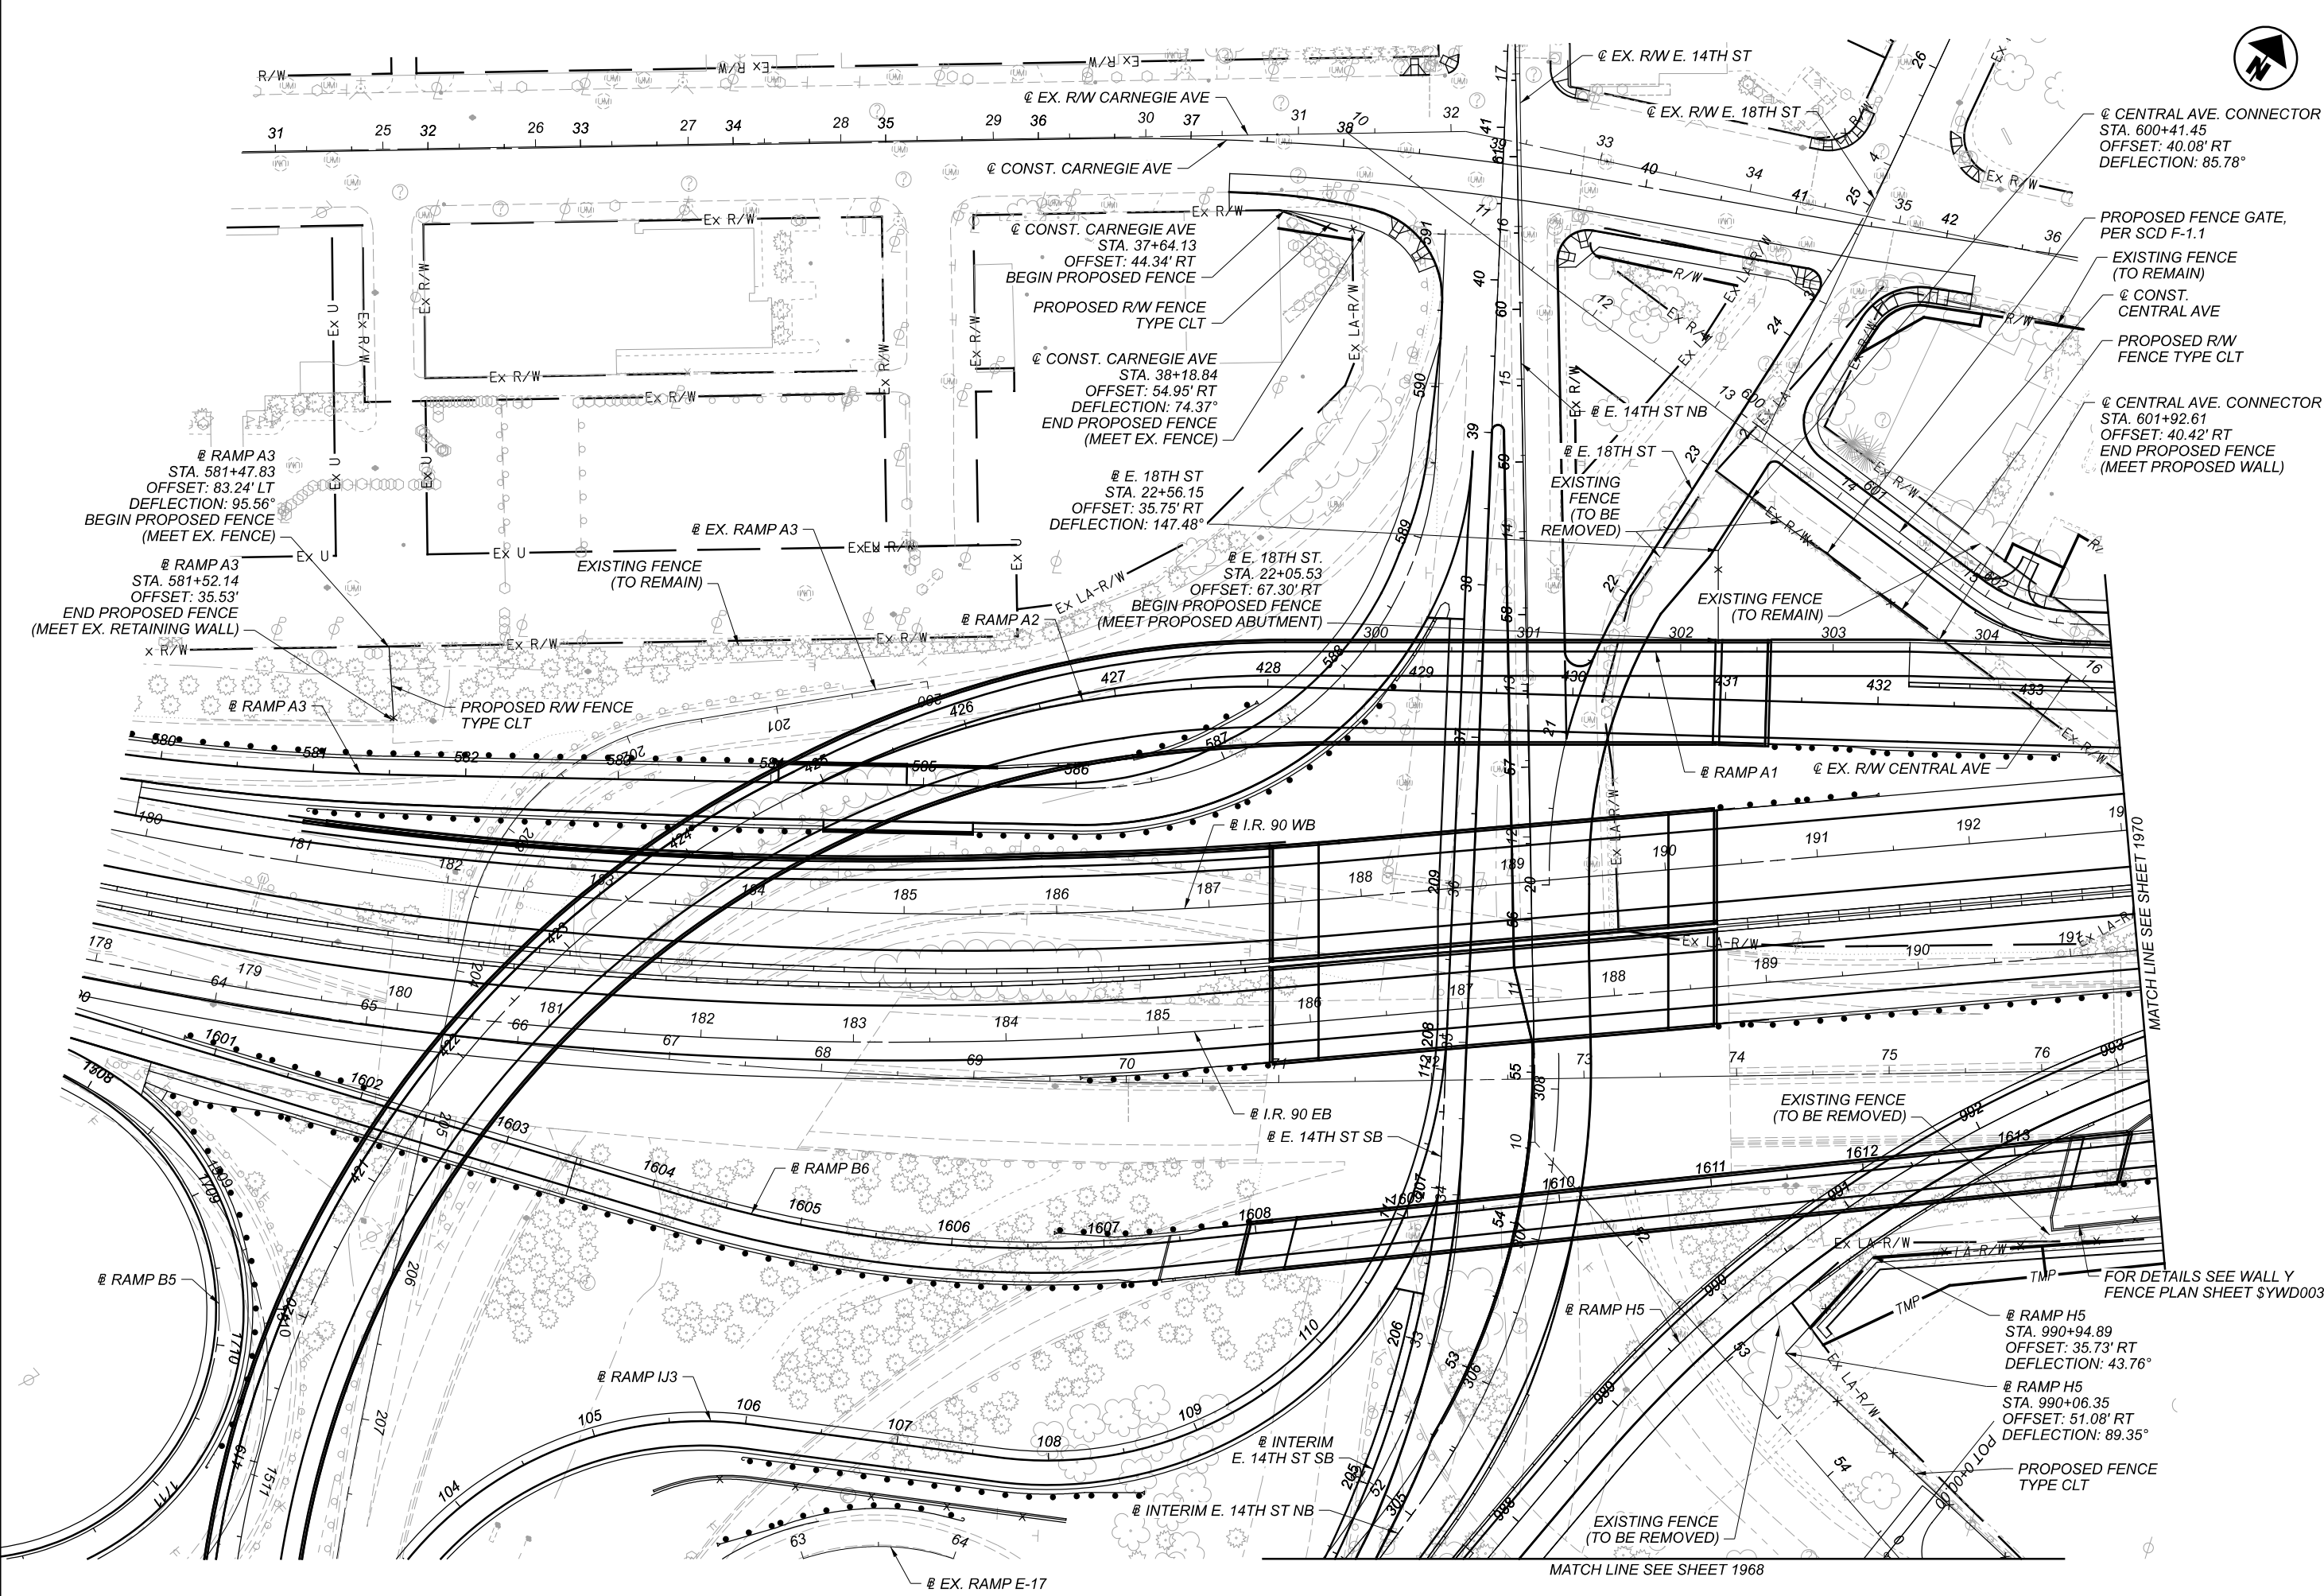

FENCE PLAN  
SHEET 2

DESIGN AGENCY	Michael Baker International
DESIGNER	-
REVIEWER	-
PROJECT ID	82382
SHEET	1969
TOTAL	2339



FOR DETAILS SEE WALL Y FENCE PLAN SHEET \$YWD003

@ RAMP H5  
STA. 990+94.89  
OFFSET: 35.73' RT  
DEFLECTION: 43.76°  
@ RAMP H5  
STA. 990+06.35  
OFFSET: 51.08' RT  
DEFLECTION: 89.35°  
PROPOSED FENCE TYPE CLT

EXISTING FENCE (TO BE REMOVED)

EXISTING FENCE (TO REMAIN)


PROPOSED R/W FENCE TYPE CLT

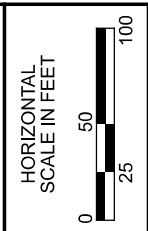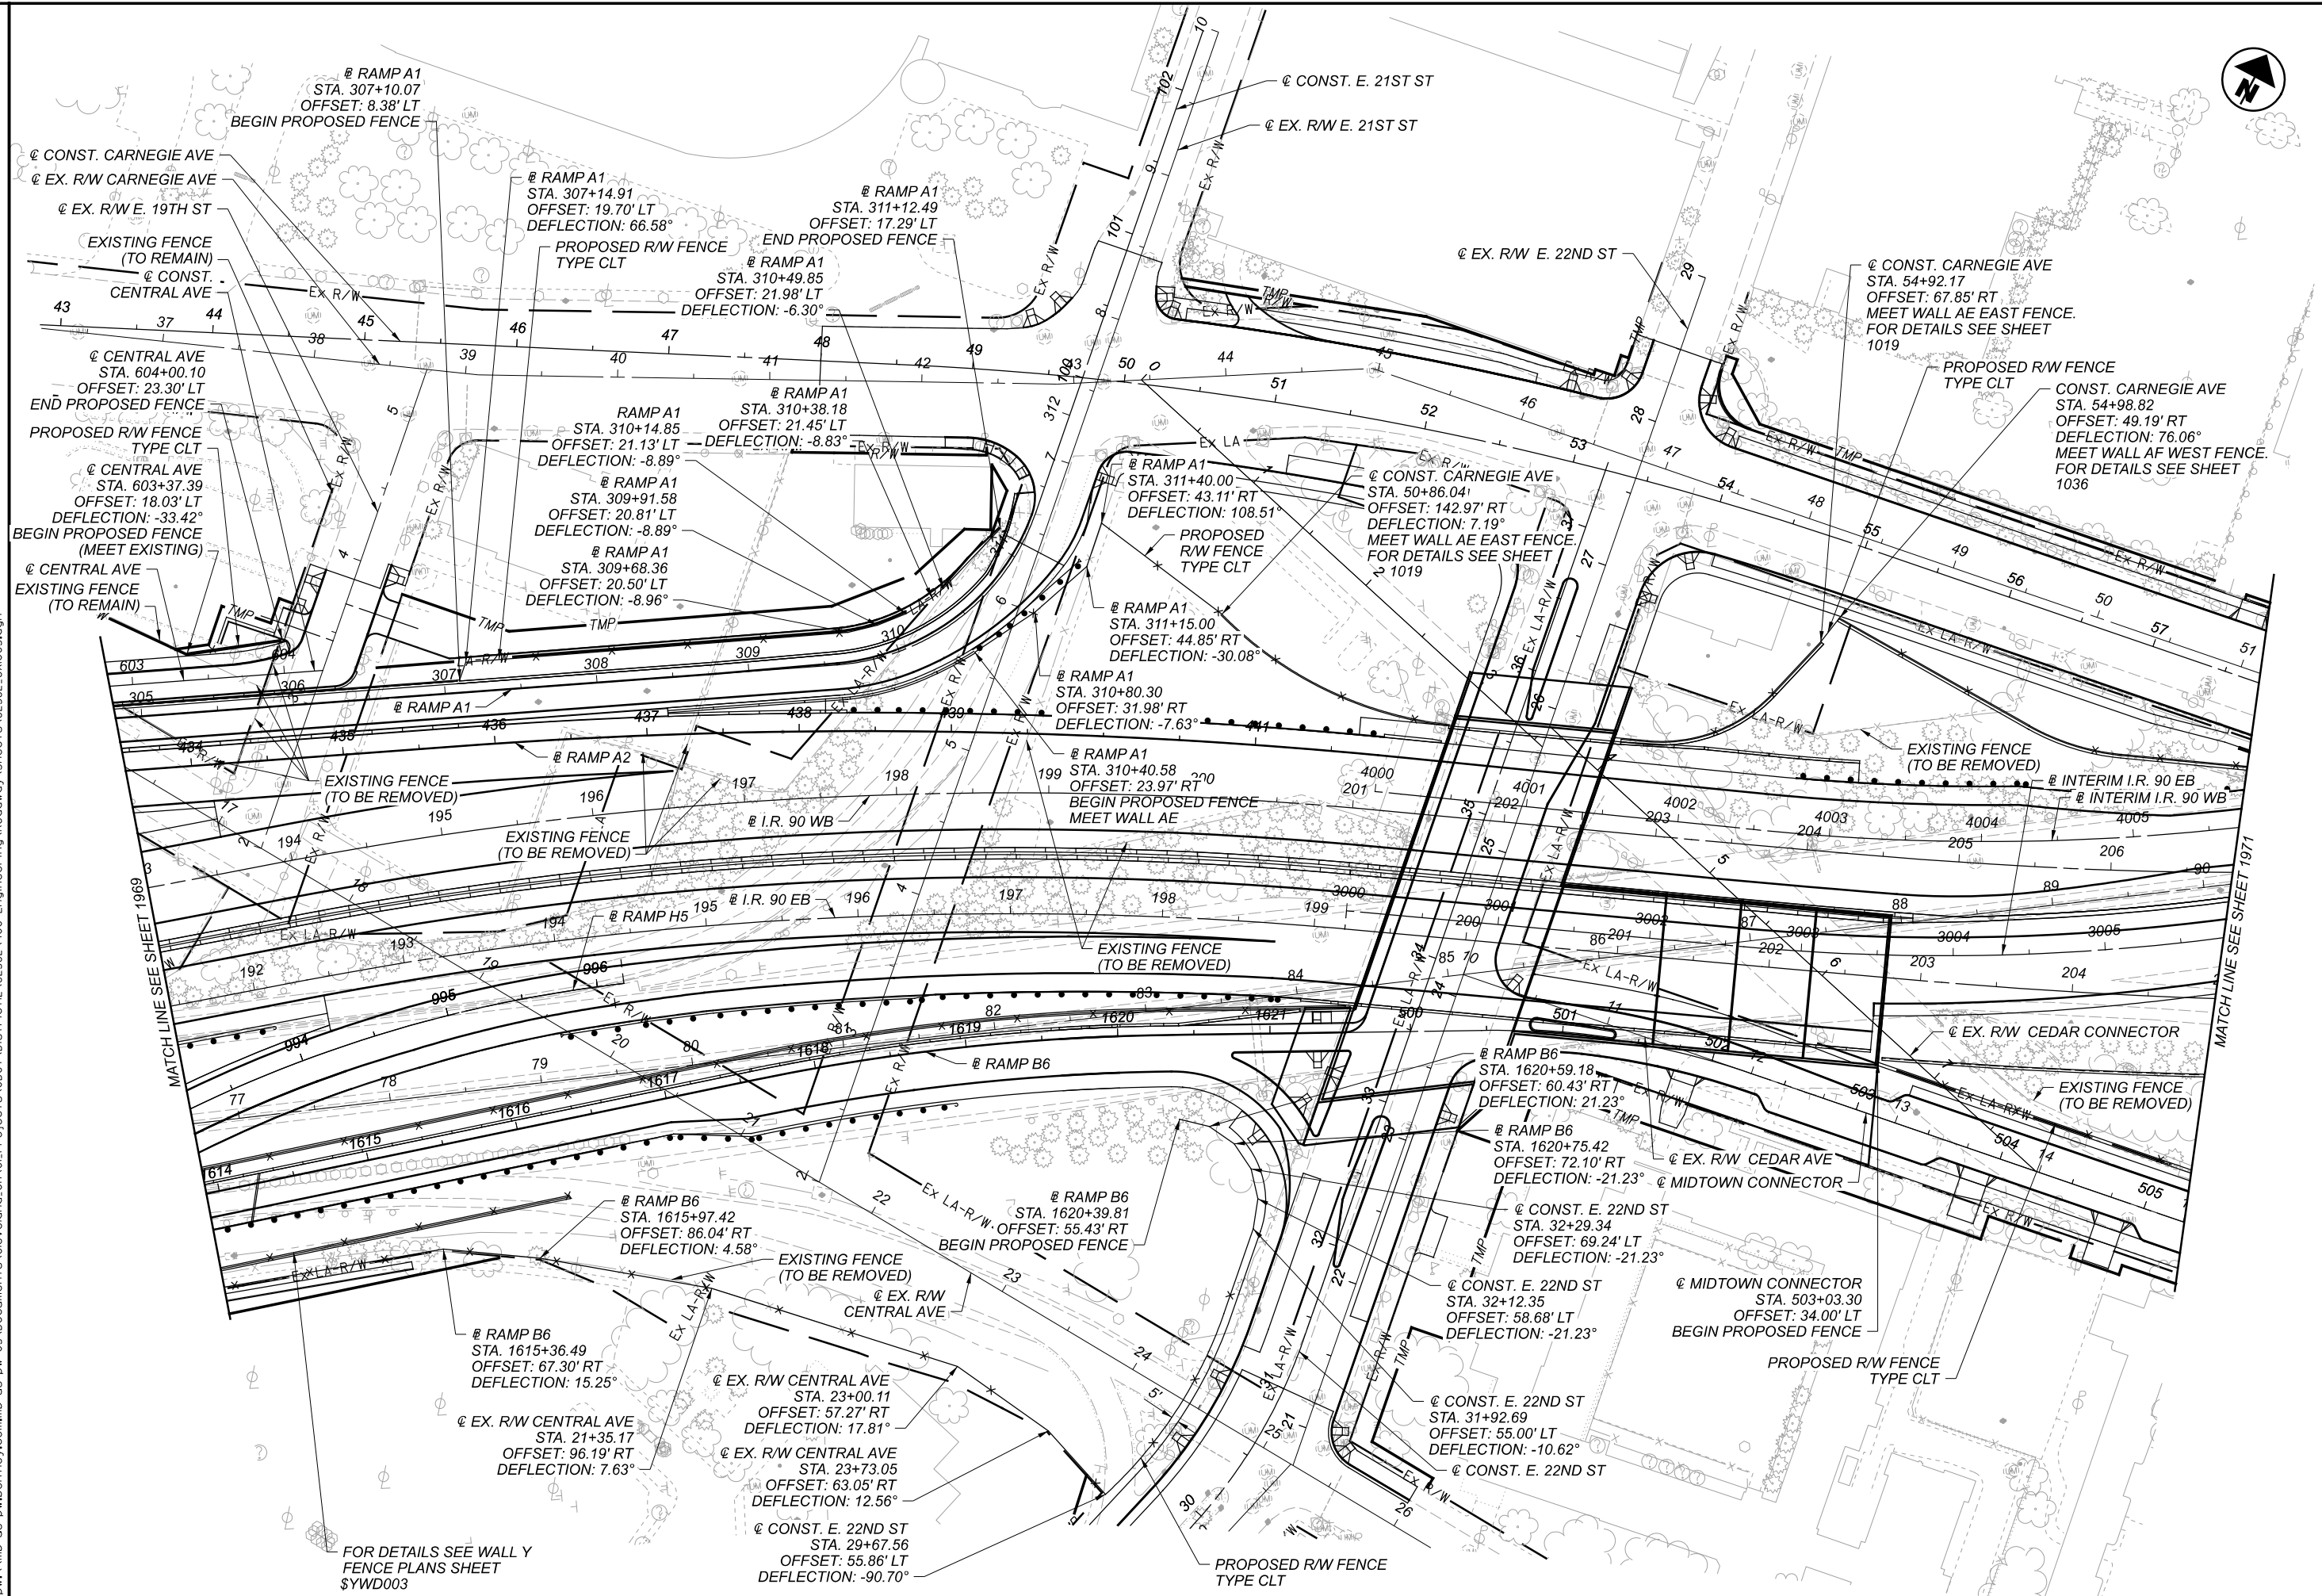

FENCE PLAN  
SHEET 3

DESIGN AGENCY	Michael Baker INTERNATIONAL
DESIGNER	-
REVIEWER	-
PROJECT ID	82382
SHEET	1970
TOTAL	2339

FOR DETAILS SEE WALL Y  
FENCE PLANS SHEET  
\$YWD003

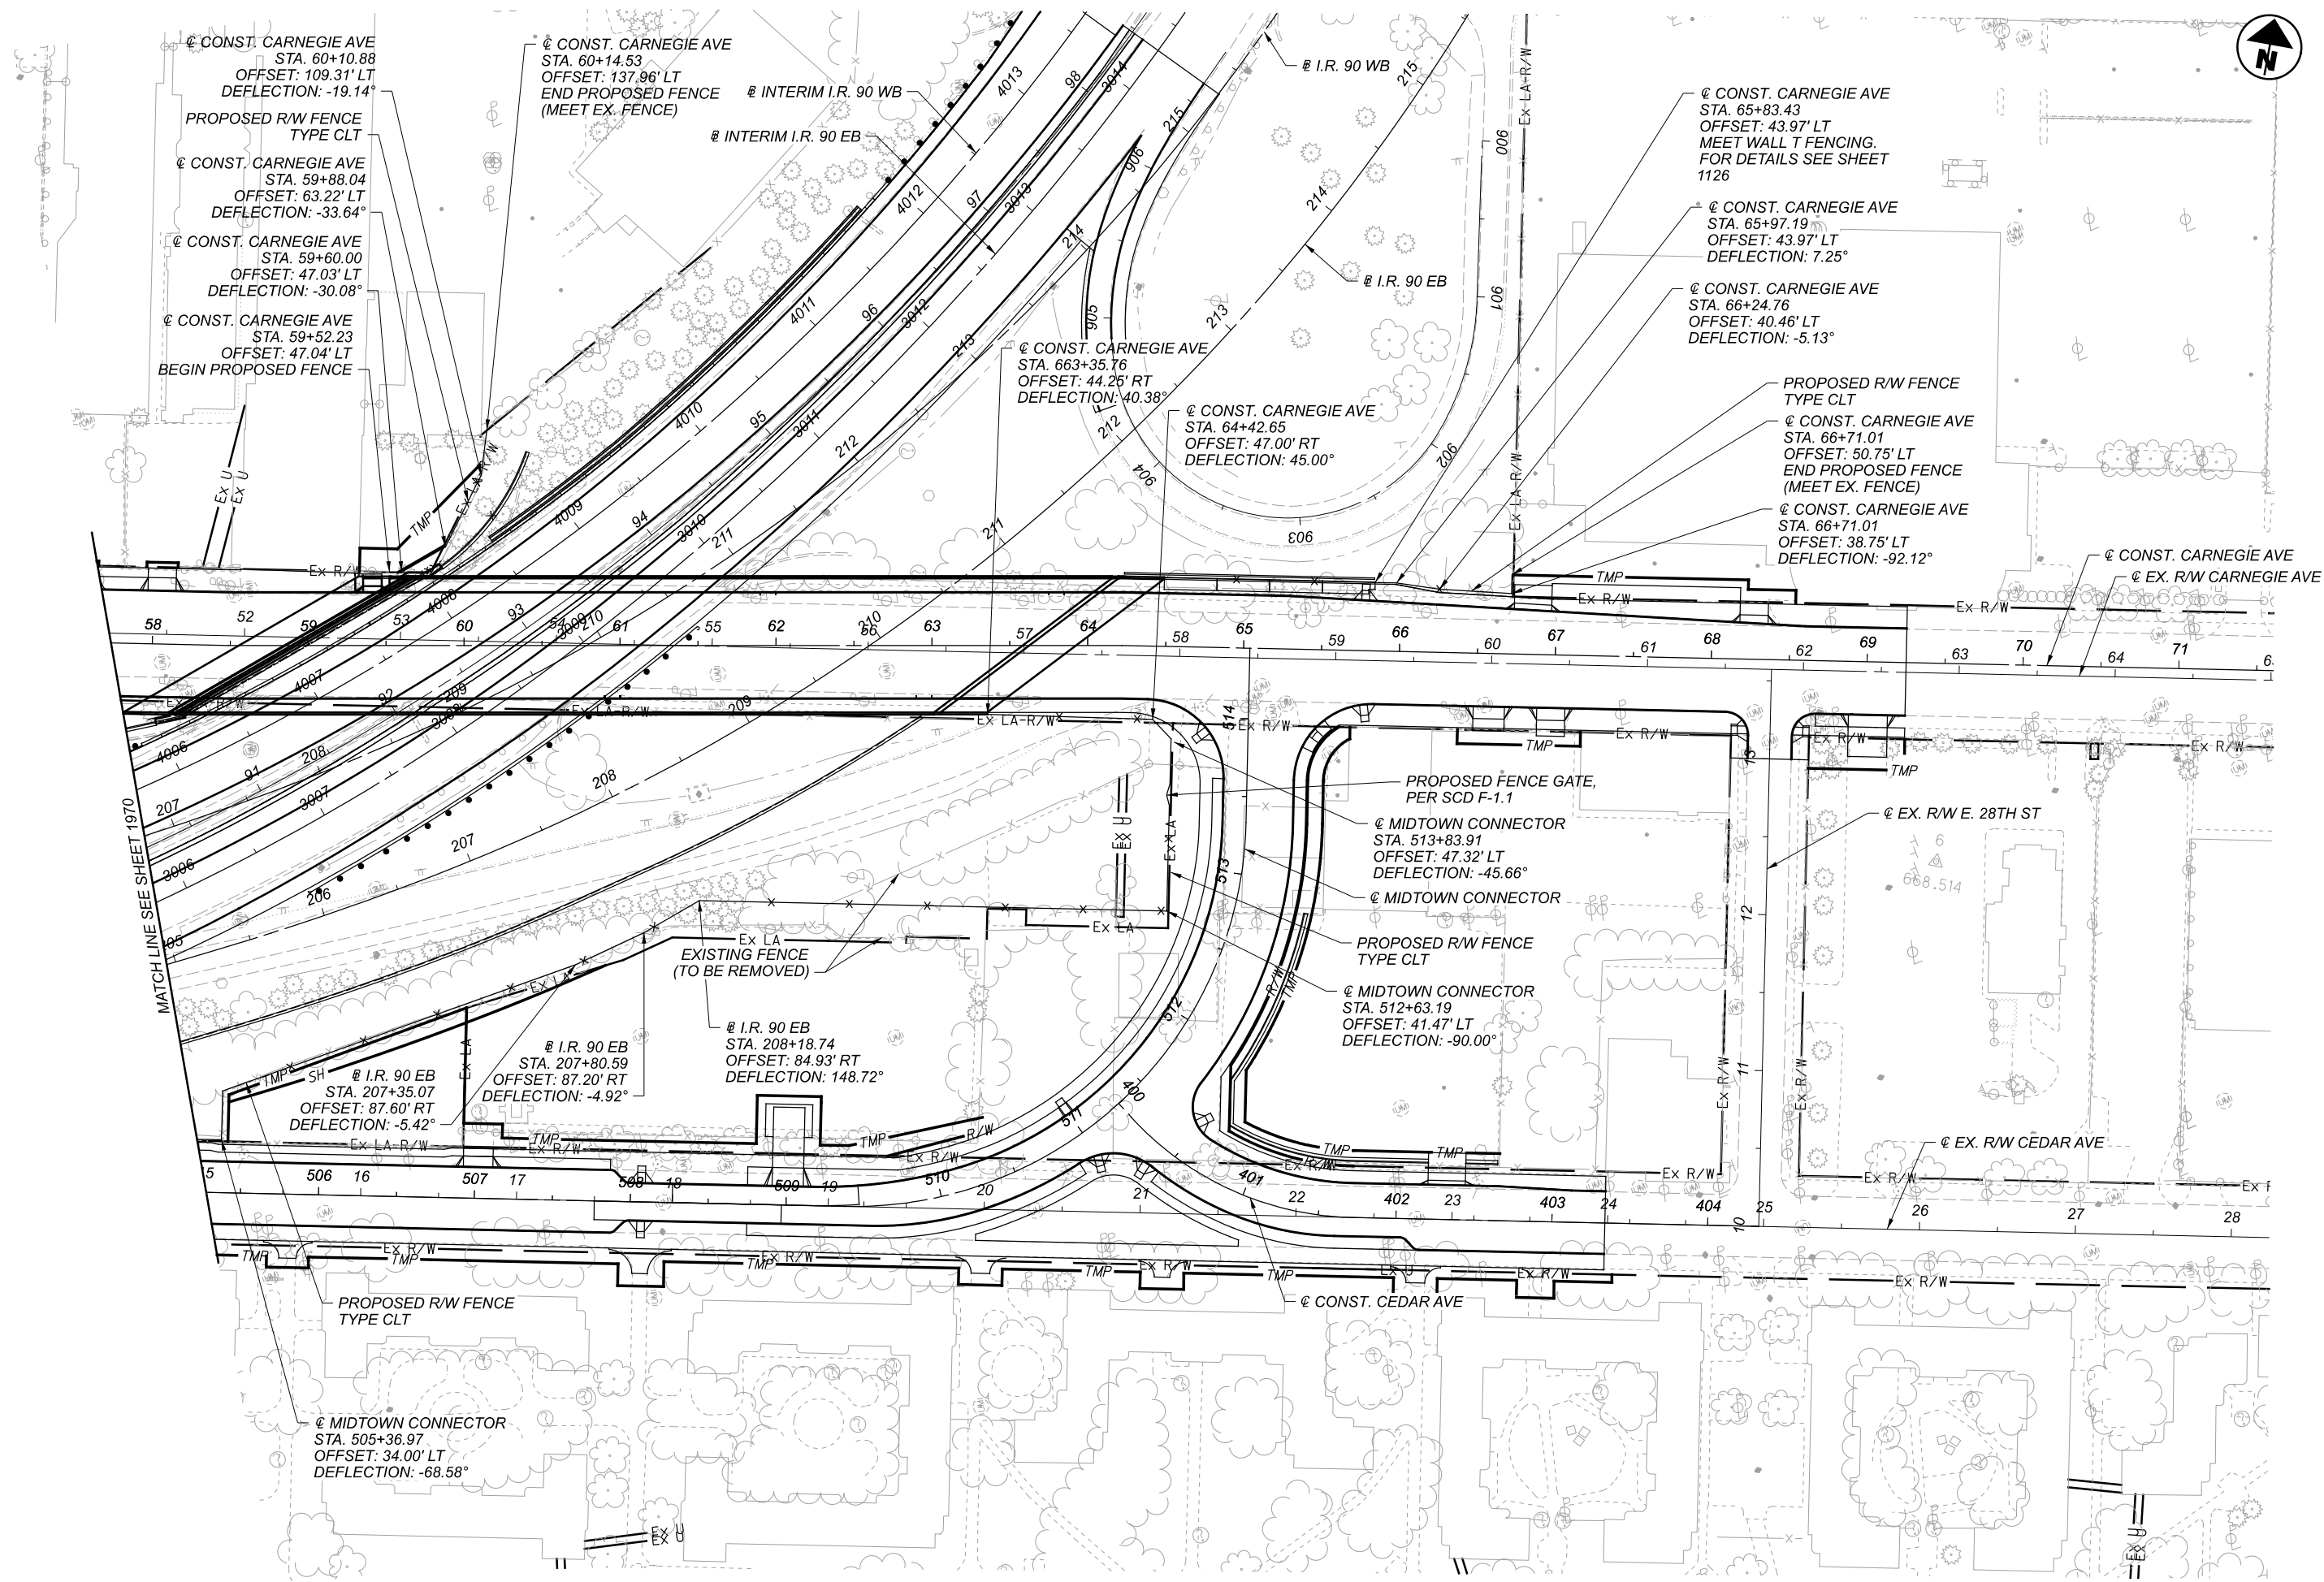

FENCE PLAN  
SHEET 4

DESIGN AGENCY

Michael Baker  
INTERNATIONAL

DESIGNER

REVIEWER

PROJECT ID

82382

SHEET TOTAL

1971 2339