
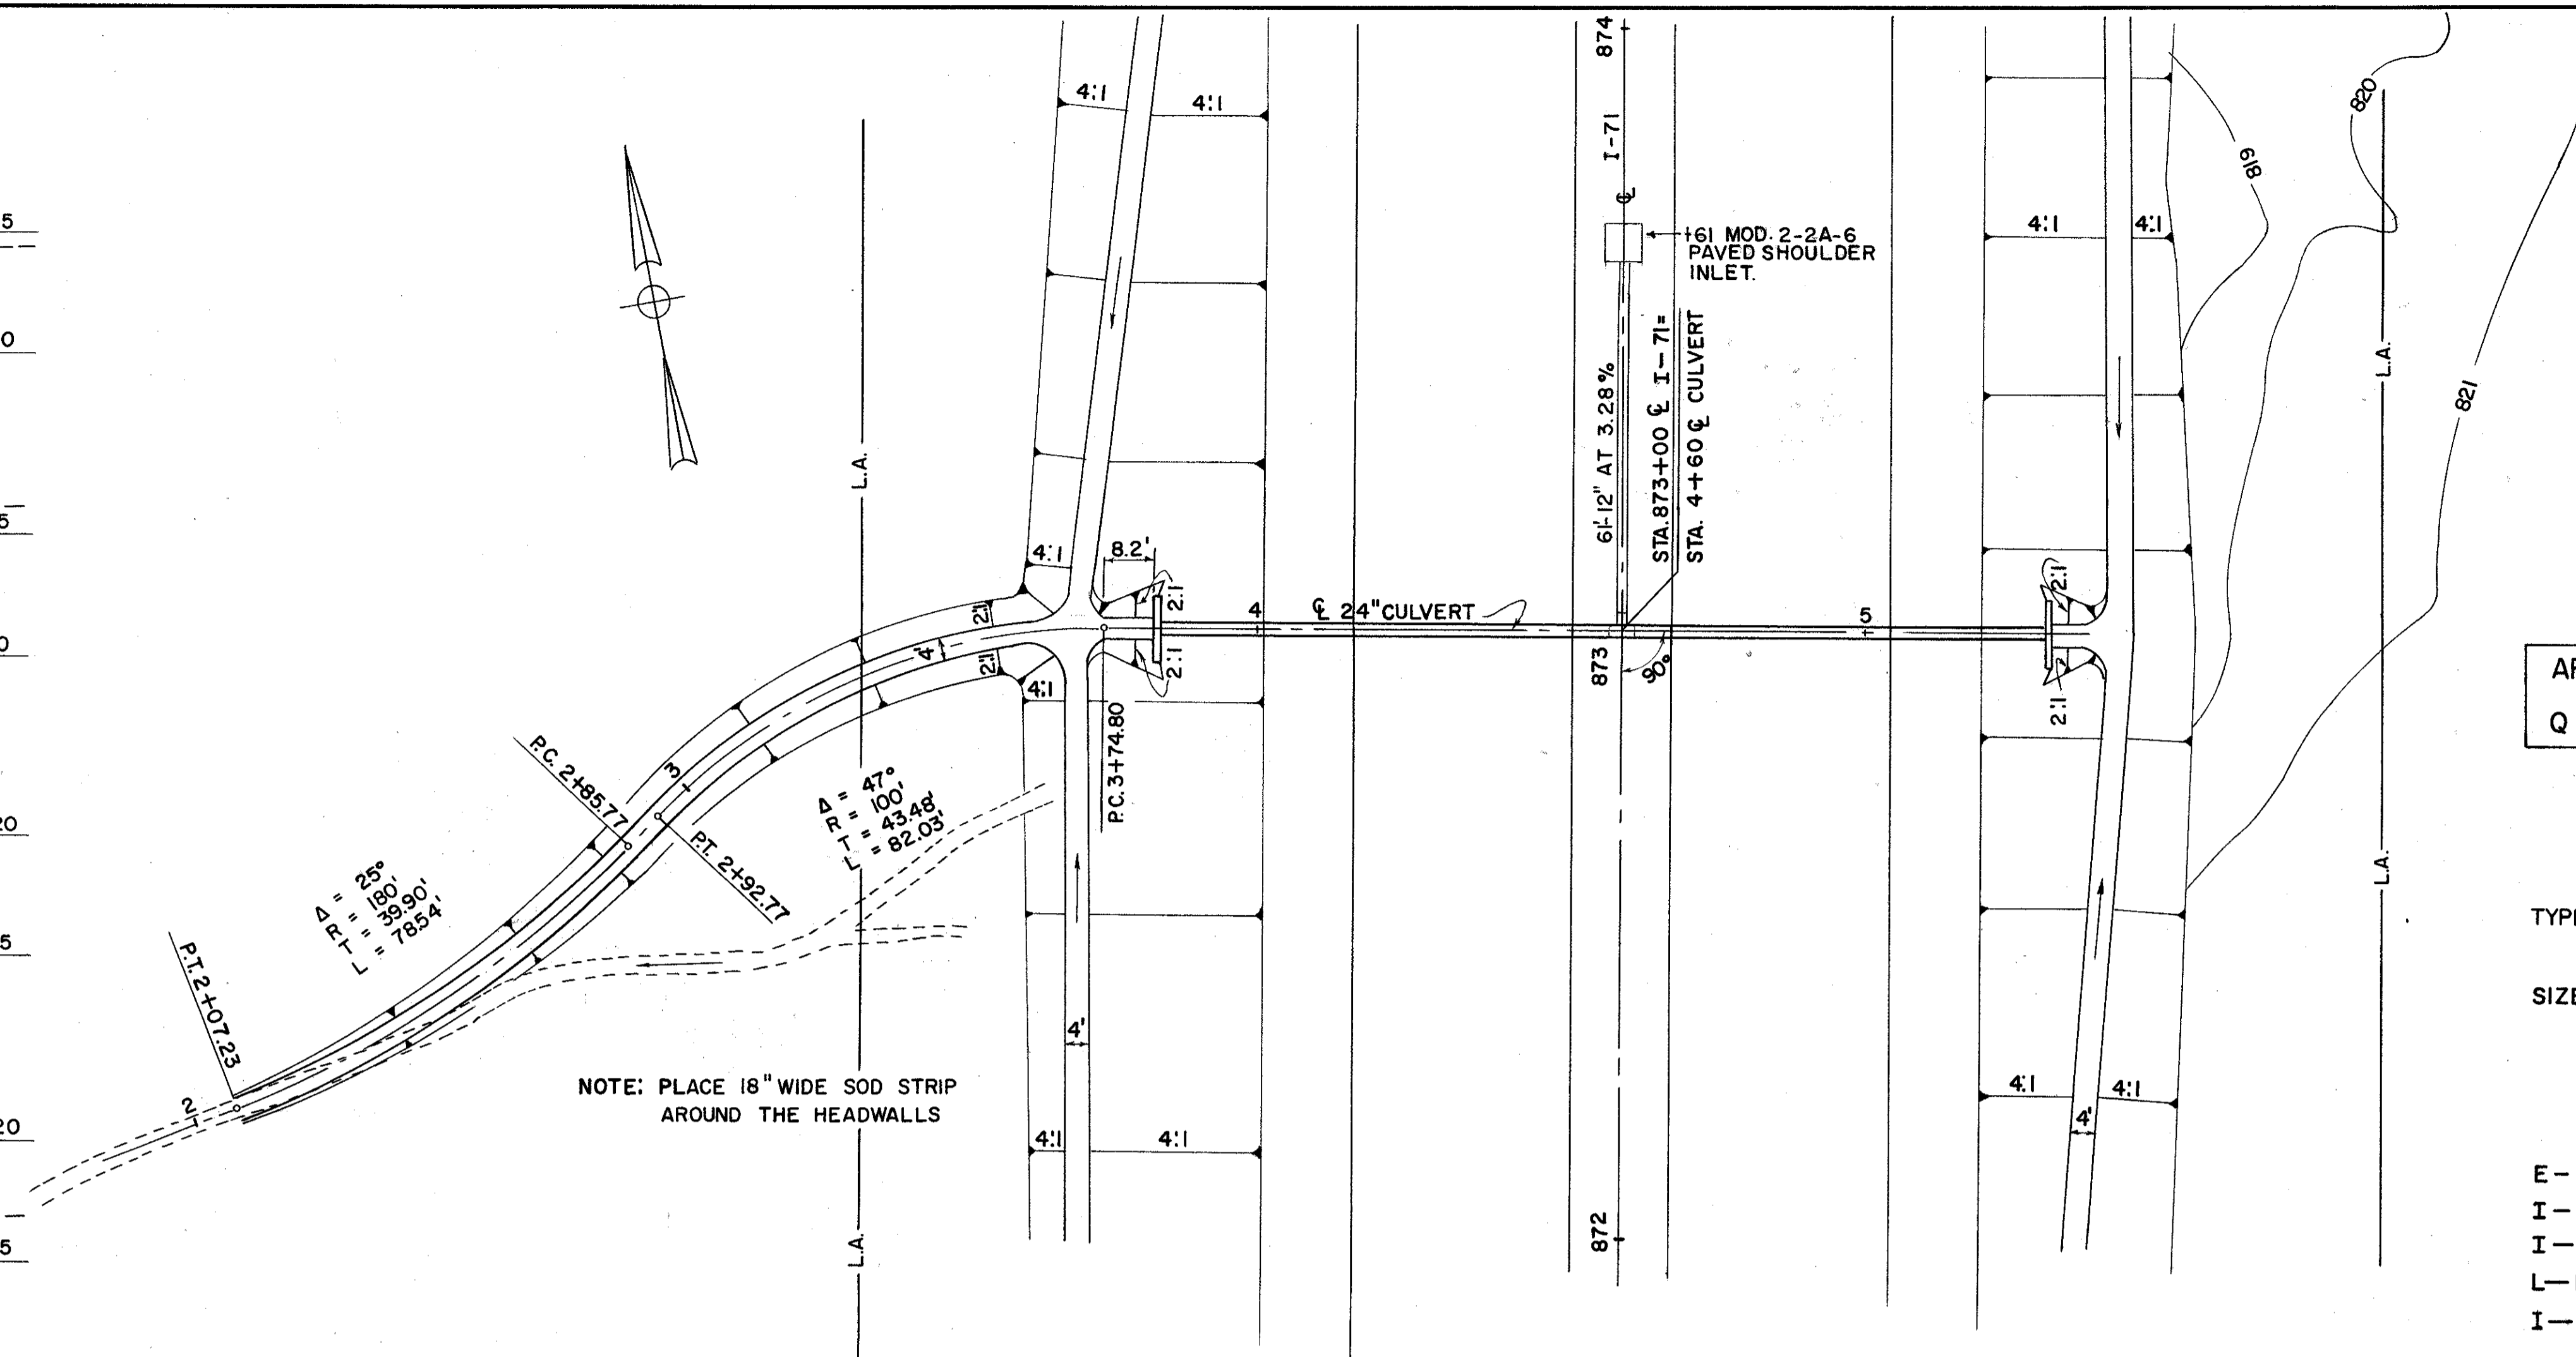


CUYAHOGA COUNTY  
 CUY - 71-5.72

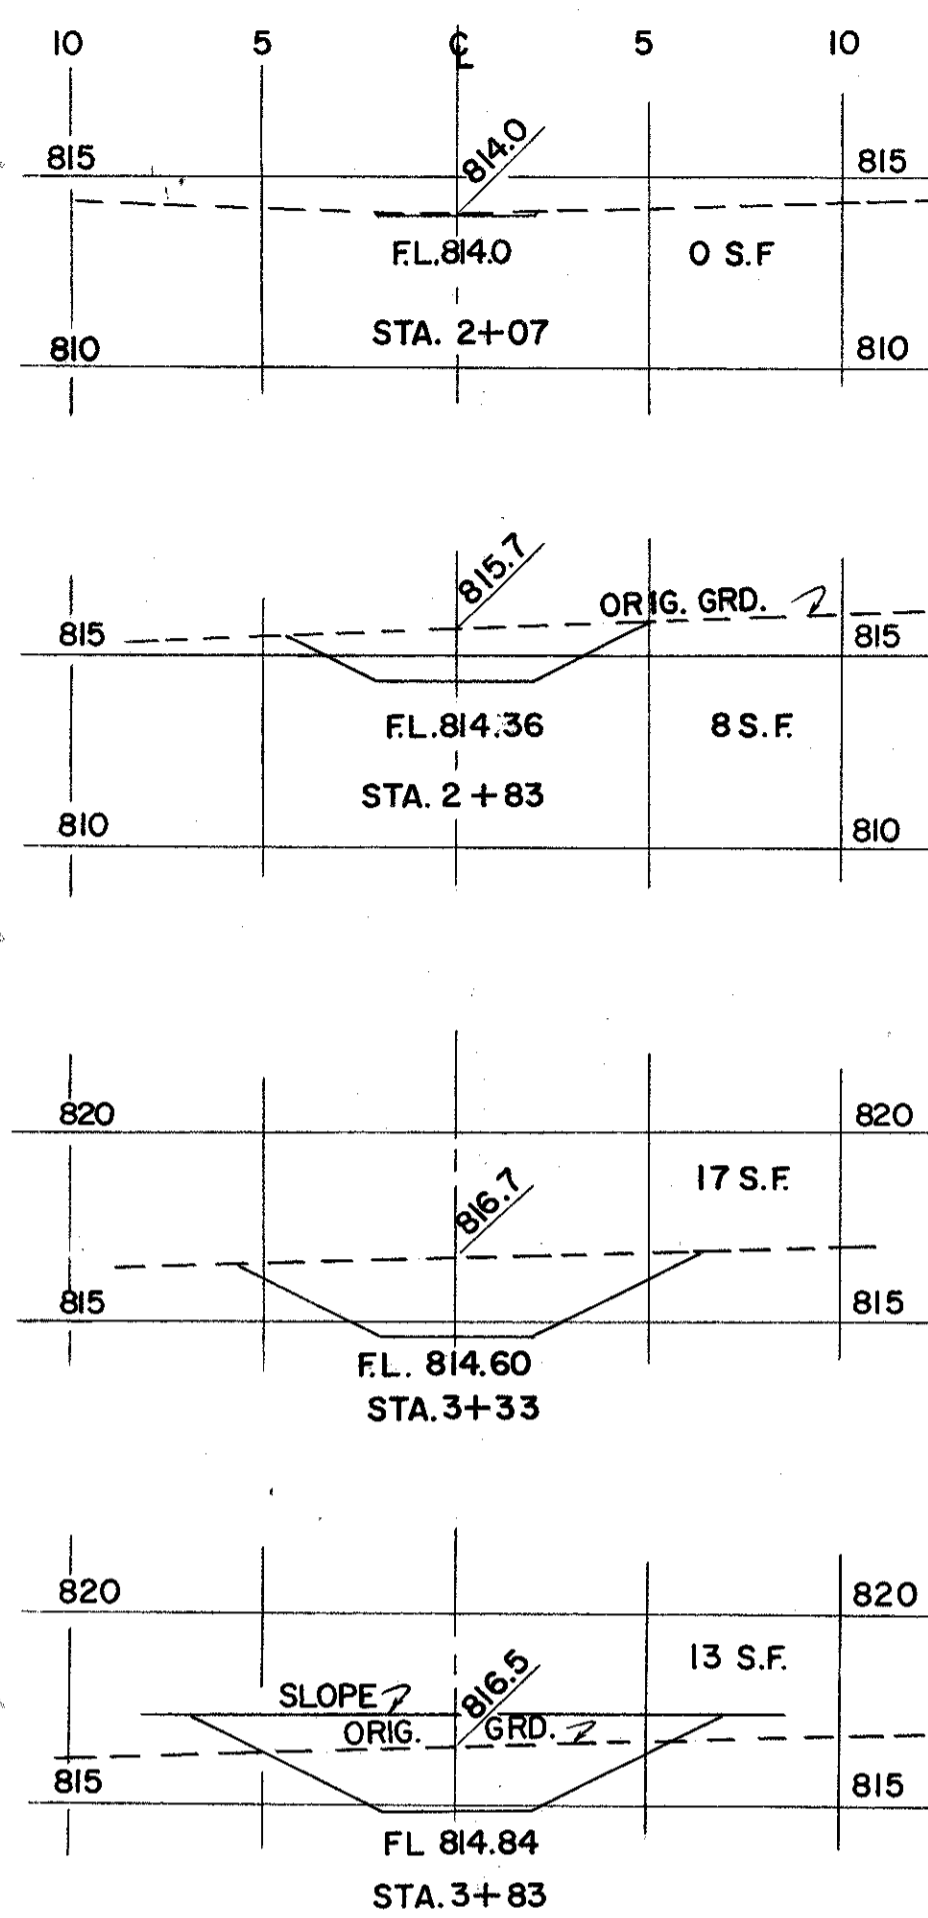


AREA : 54 ACRES  
 Q 50 : 214 C.F.S.

**CULVERT DATA**  
 TYPE : I-1 PIPE CLASS A-1 SEC. M-6.6(a) OR M-6.8(b)  
 WITH STD. NO. 1 HEADWALLS  
 SIZE : 24"

**ESTIMATED QUANTITIES**

E-3	CHANNEL EXCAVATION	65 C.Y.
I-1	PIPE	148 L.F.
I-2	MASONRY	6.6 C.Y.
L-10	SODDING	6.6 S.Y.
I-5	PIPE SPL 24"x12" TEE	1 E.A.

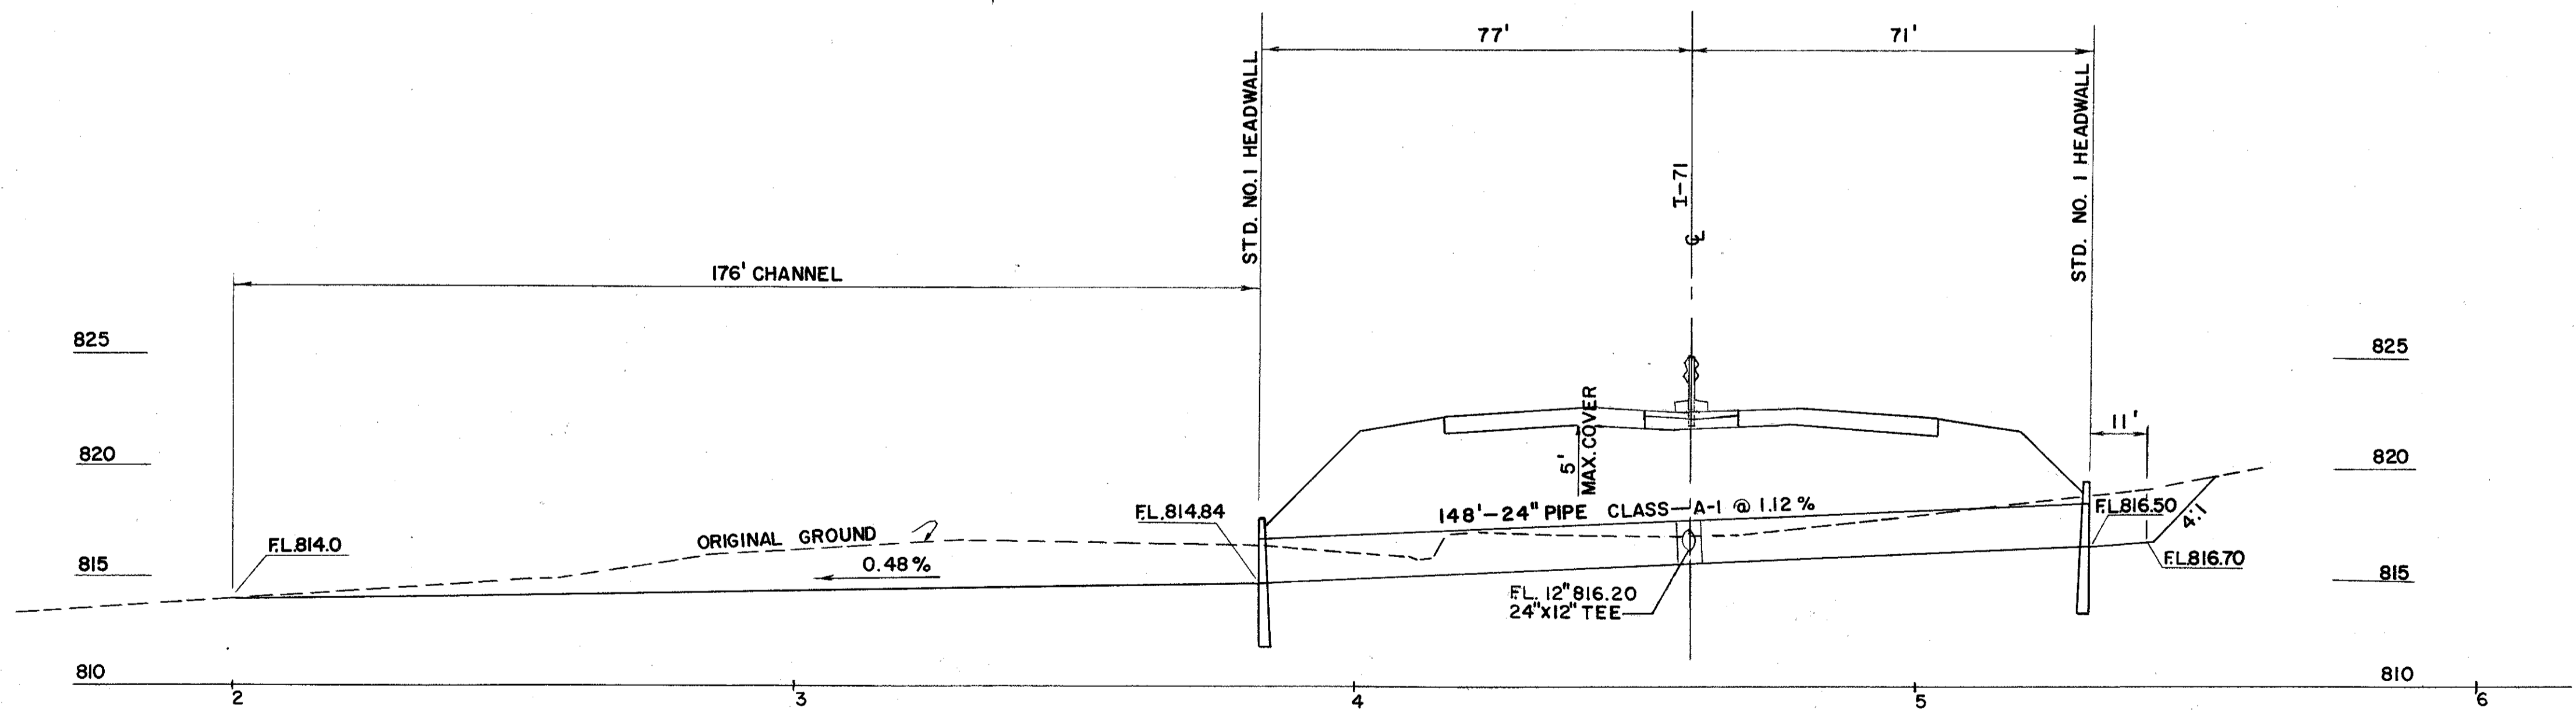

SCALE: HOR. 1" = 20'  
 VERT. 1" = 5'

CFN 180710731  
 SLM 7.31, 24"  
 SEE SHEET 32

PACE ASSOCIATES OF OHIO  
 4500 EUCLID AVE. CLEVELAND 3, OHIO

MEDINA FREEWAY I-71  
 CULVERT DETAILS  
 STA. 873+00

SCALE		DATE			
DESIGNED	DRAWN	TRACED	CHECKED	REVIEWED	DATE