
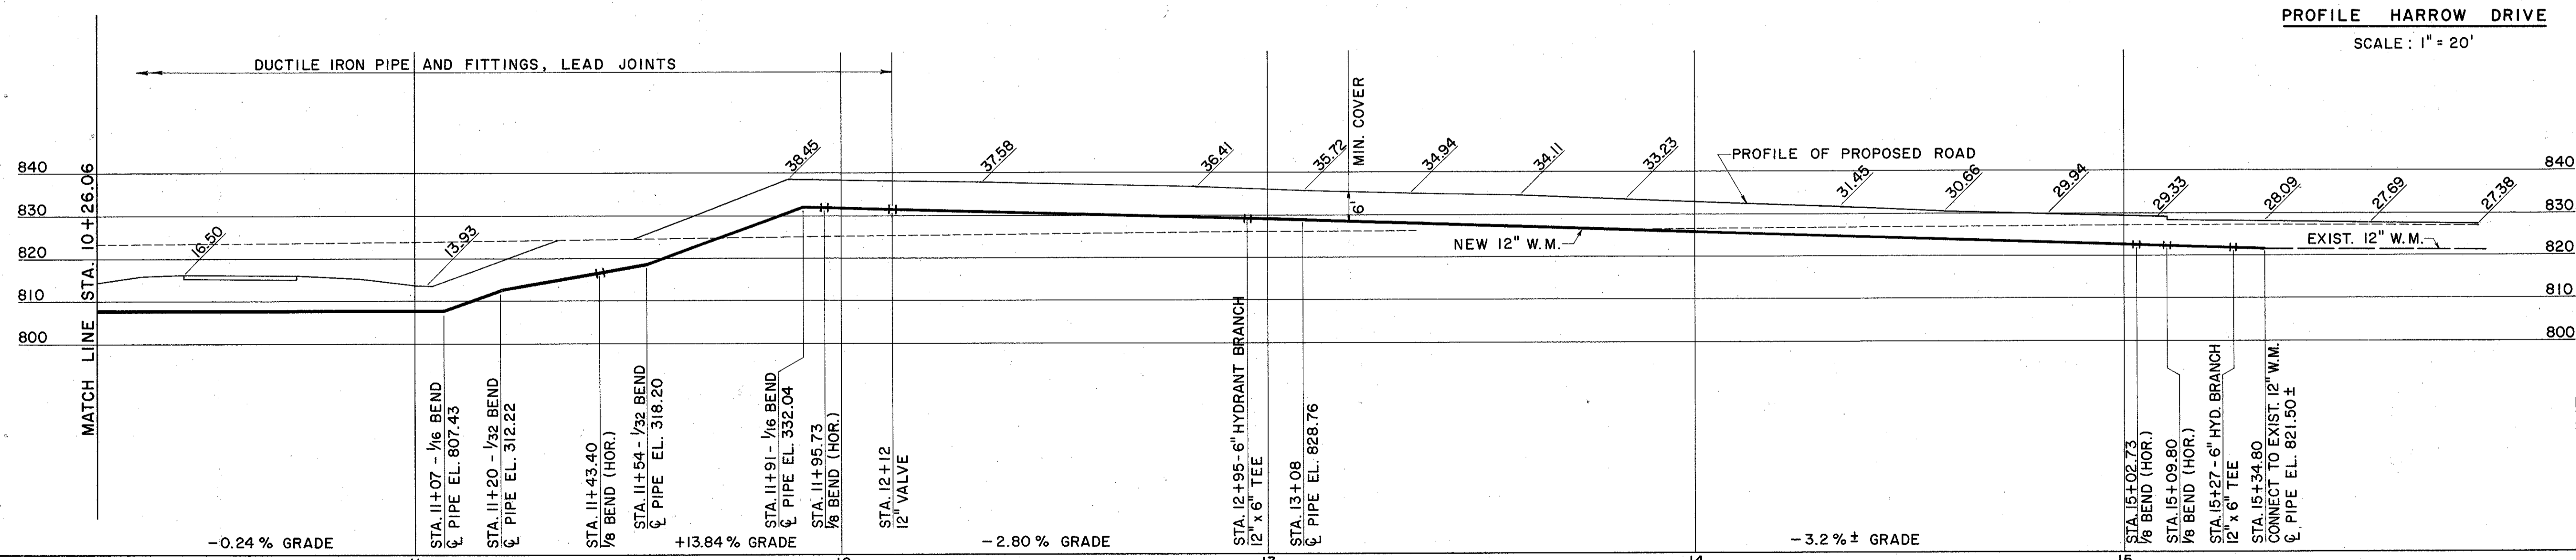
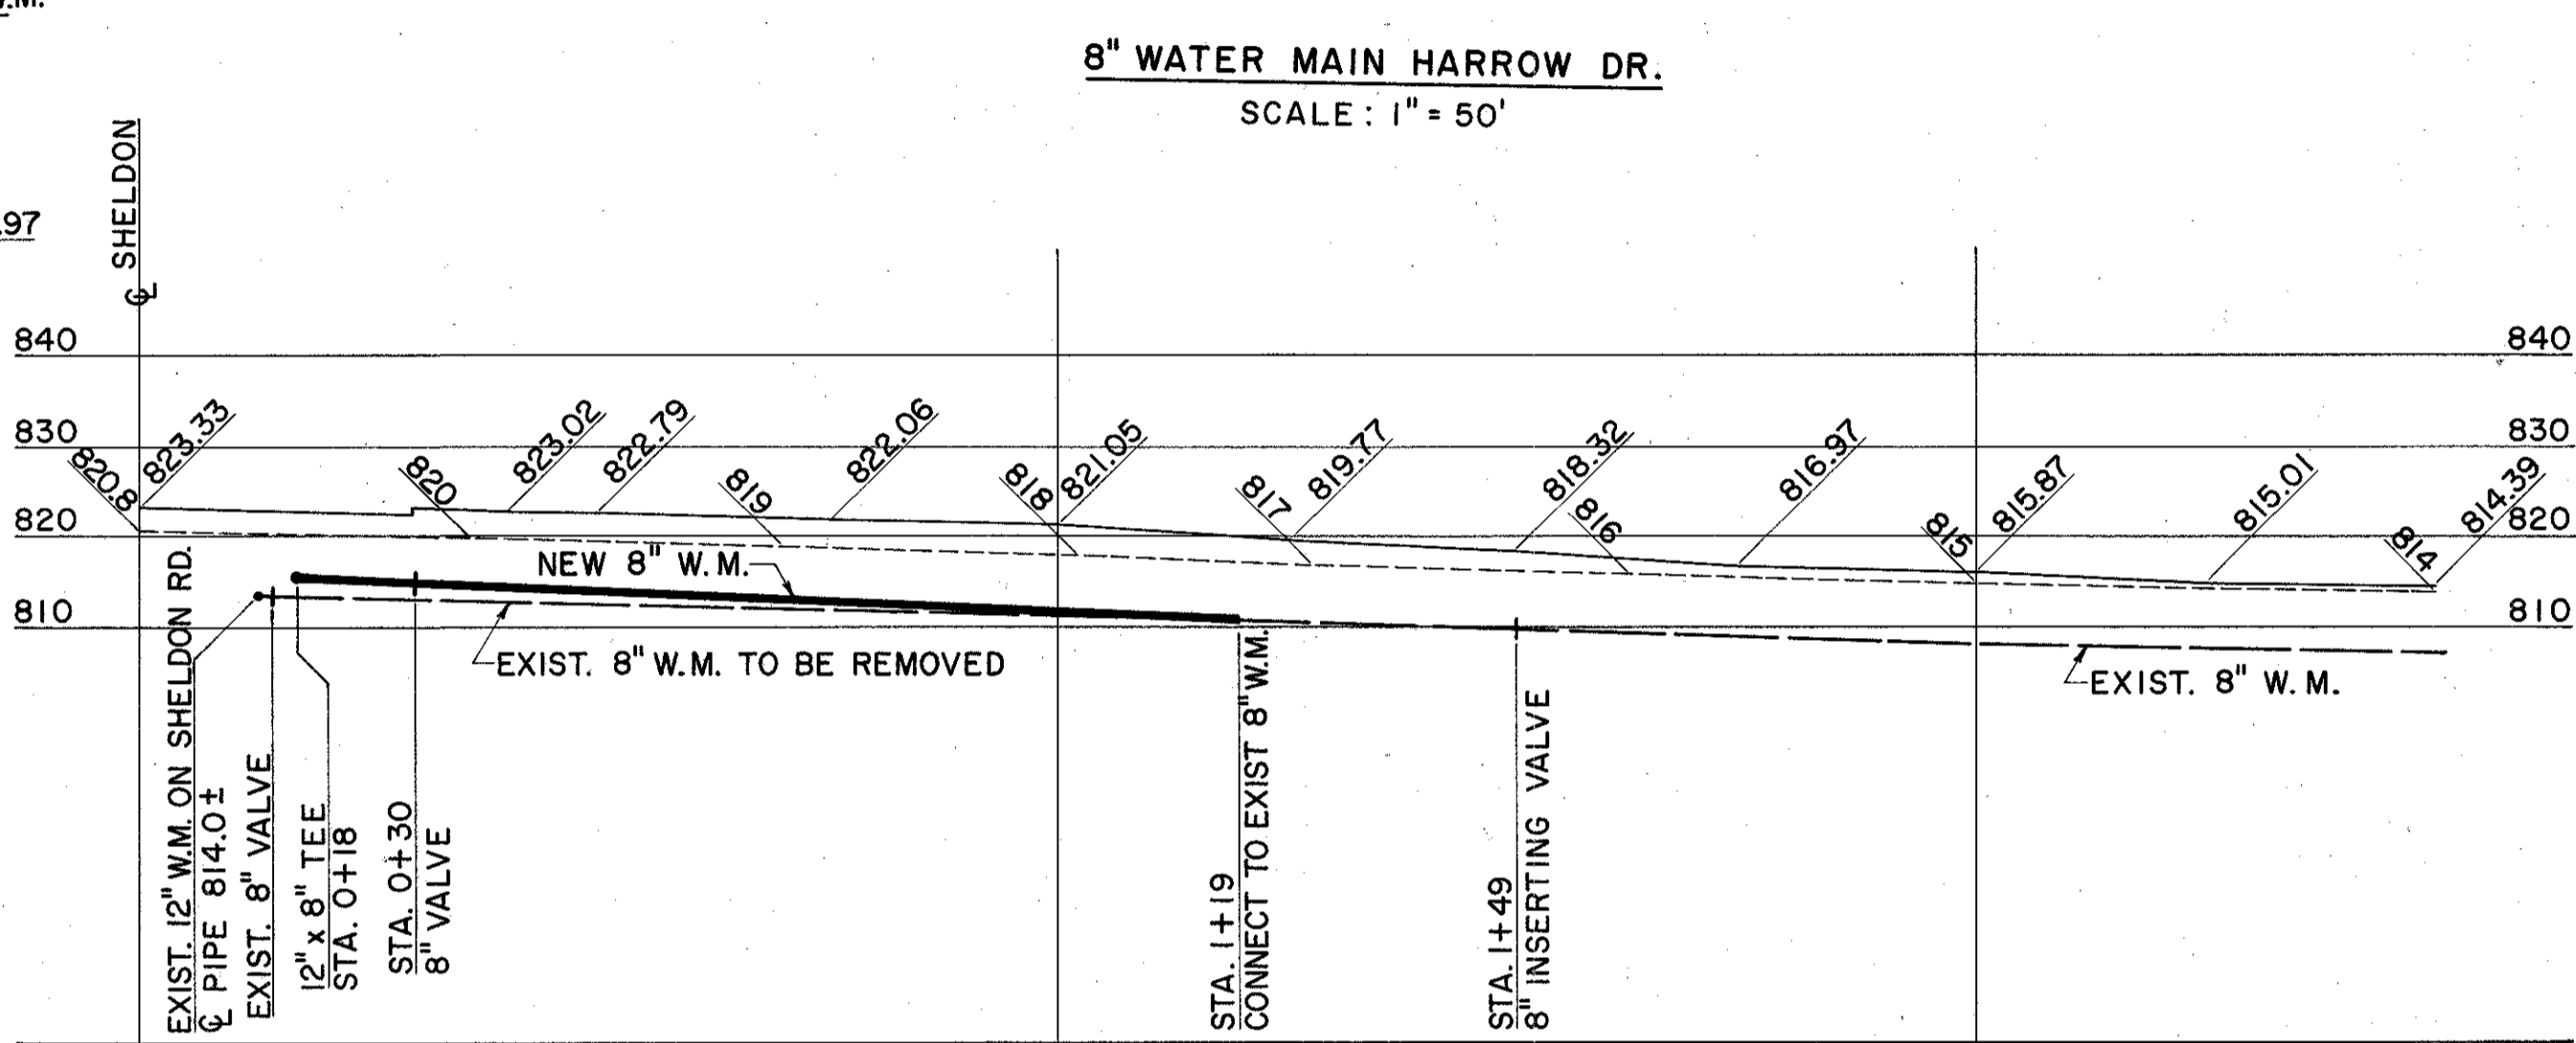
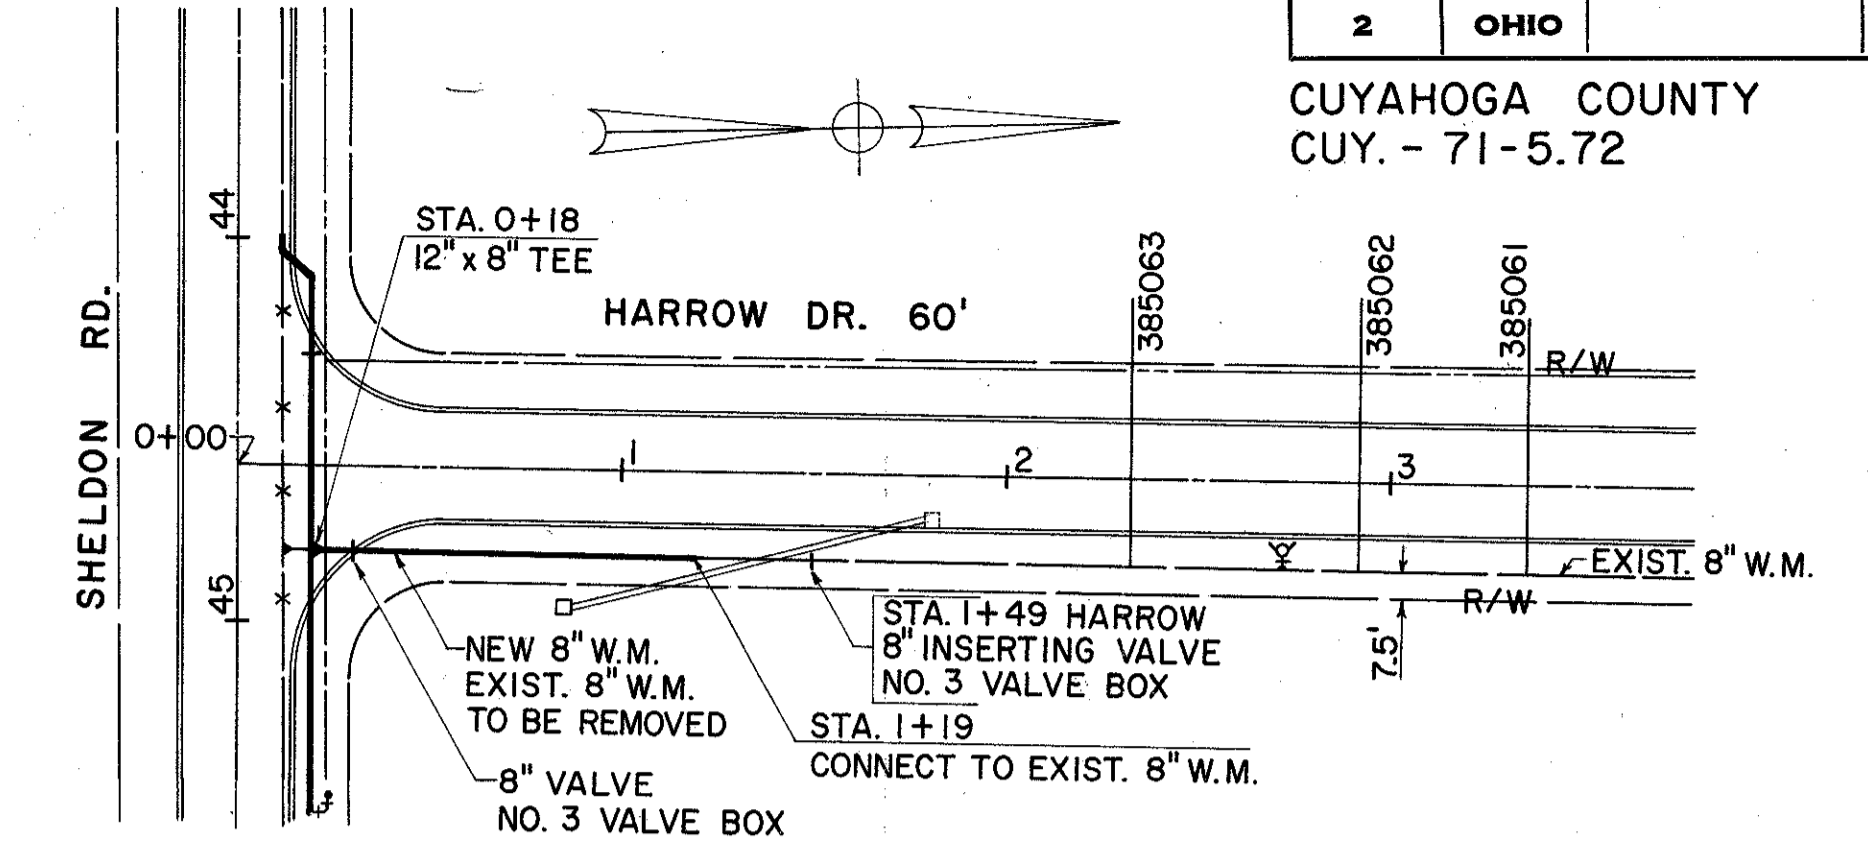


CUYAHOGA COUNTY  
CUY. - 71-5.72

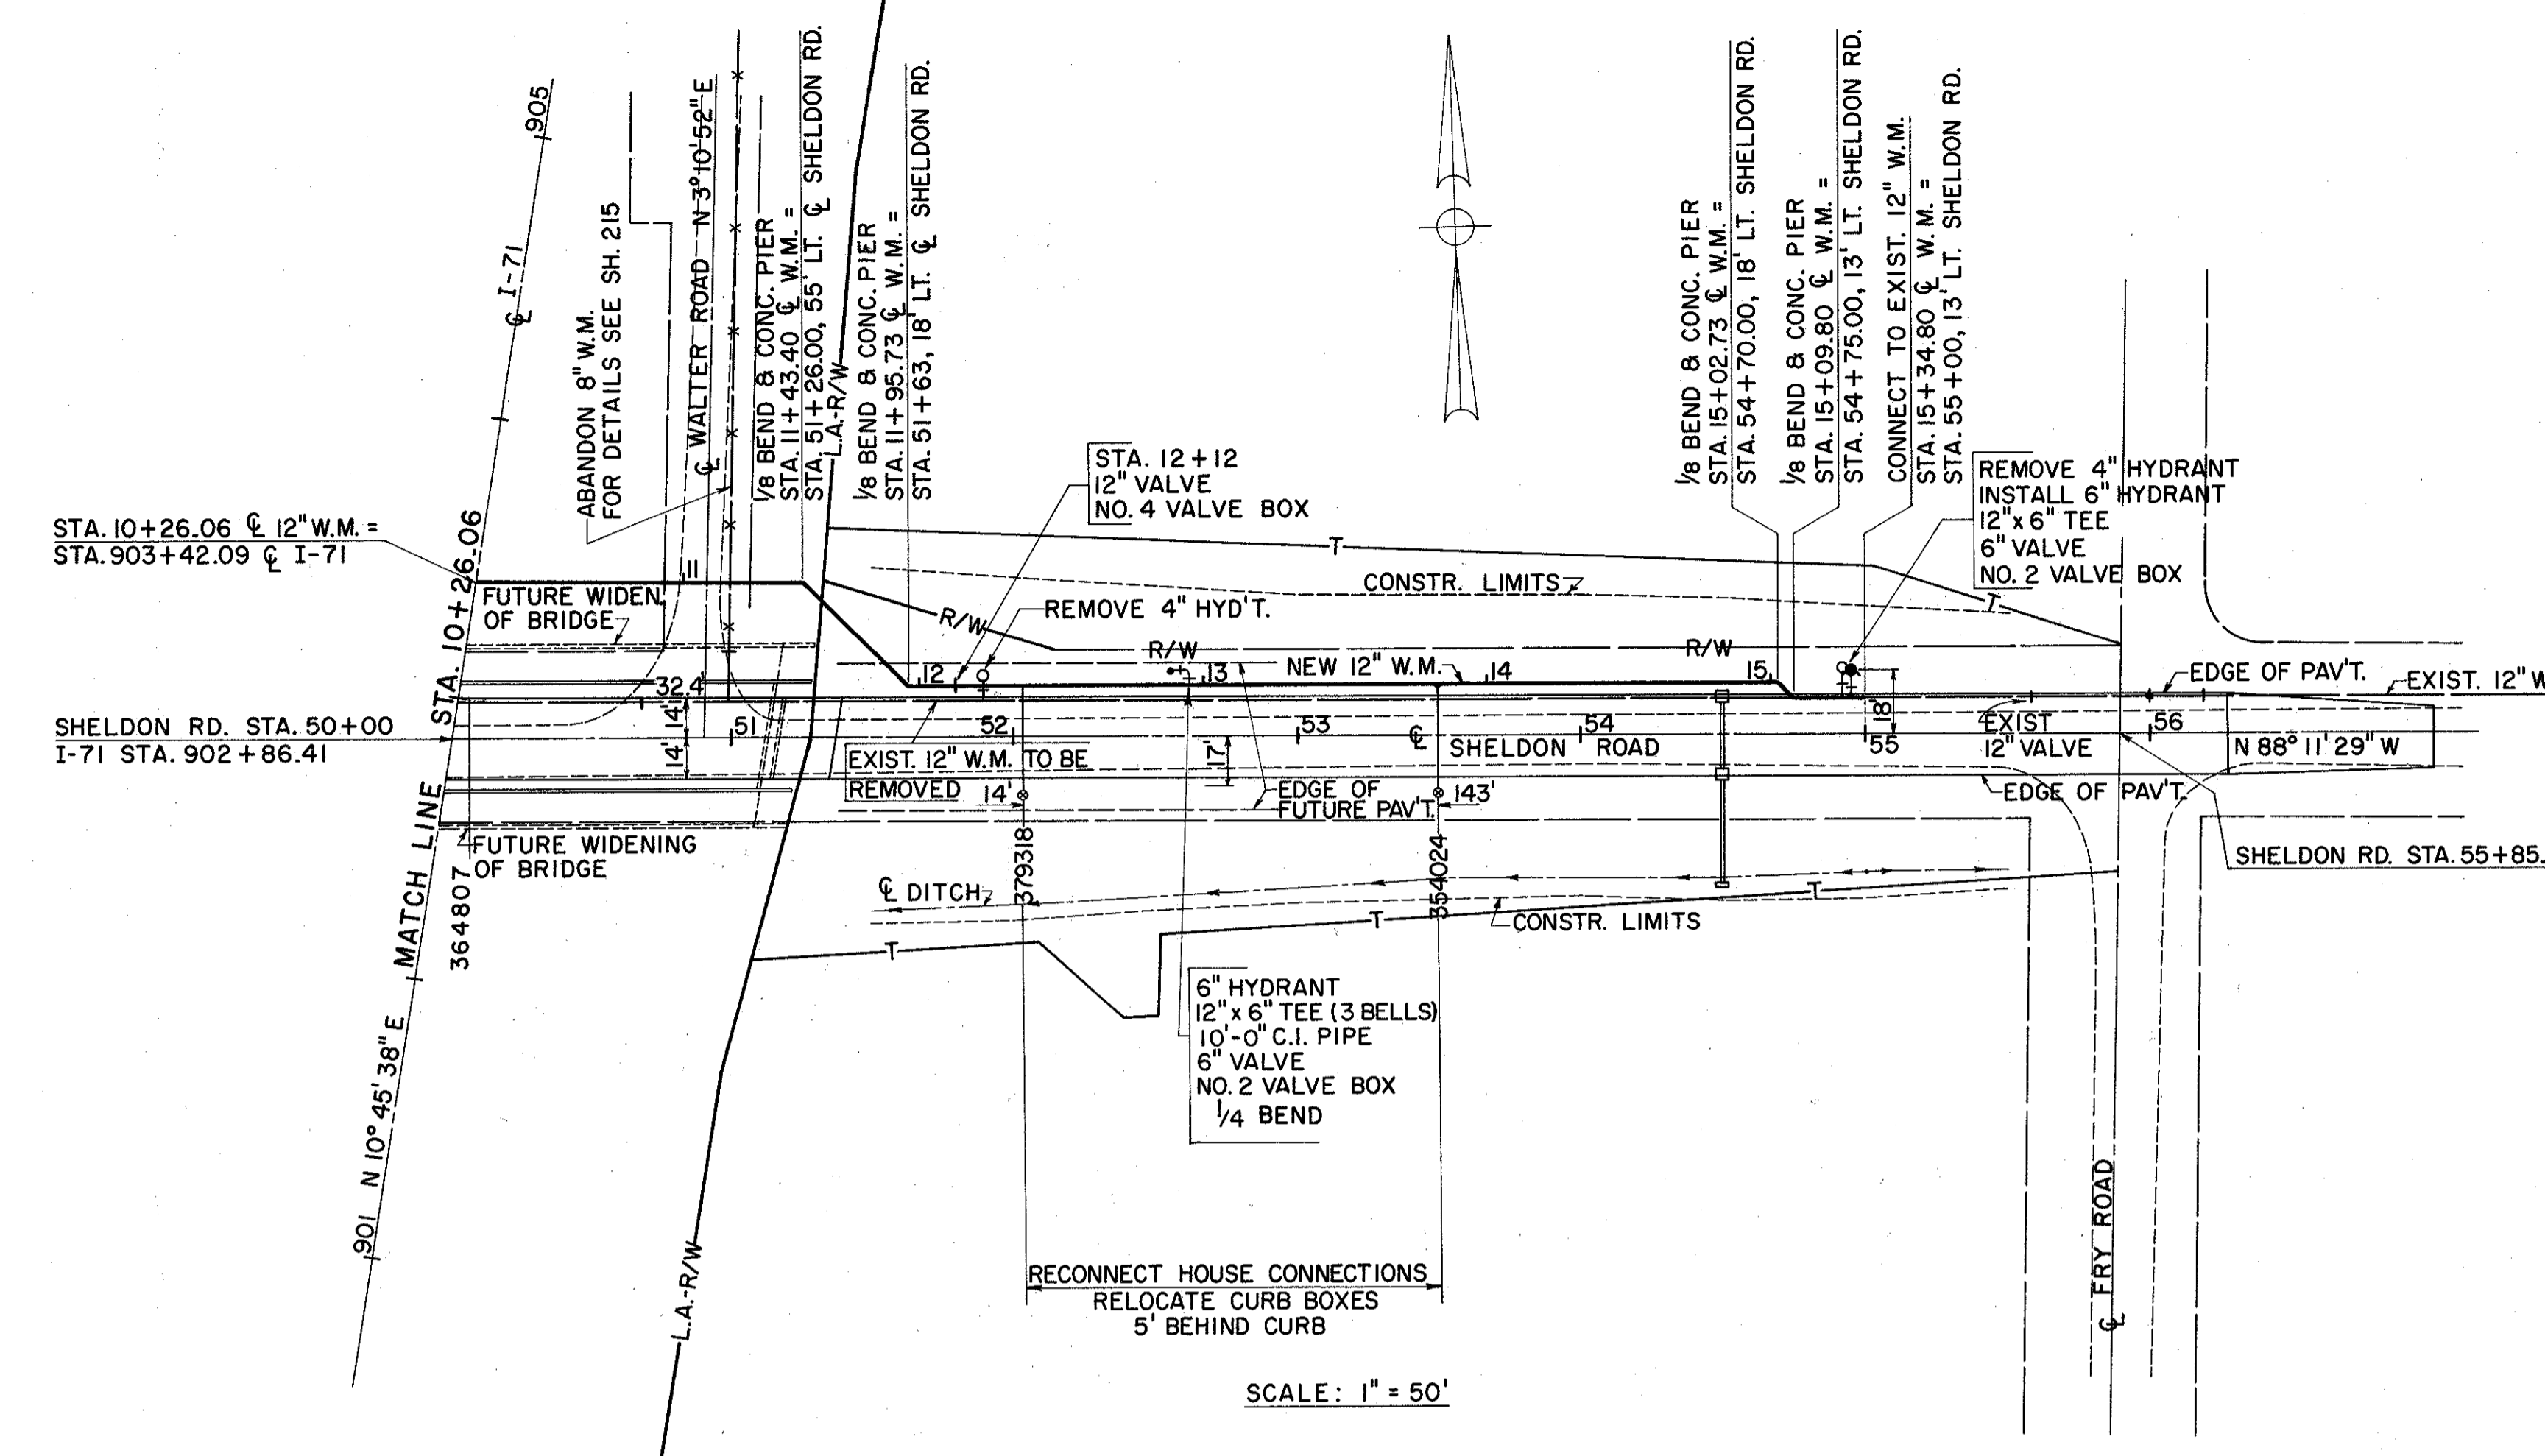

NOTES:  
SEE SH. 211 & 213

**NOTICE**  
CONTRACTOR TO NOTIFY  
UTILITIES ENGINEERING 3 DAYS  
BEFORE STARTING WORK  
CALL TOLL FREE 1-866-000-1234  
BETWEEN 8 & 9 A.M.

**I-ST HIGH SERVICE DISTRICT**  
DEPARTMENT OF PUBLIC UTILITIES  
DIVISION OF WATER AND HEAT  
CLEVELAND, OHIO

APPROVED June 26 1964  
 DIRECTOR OF PUBLIC UTILITIES  
 COMMISSIONER OF WATER & HEAT  
 ENGINEER OF CONSTRUCTION & SURVEYS  
 DESIGN ENGINEER  
 ENGINEER - CITY OF BROOKPARK

**PACE ASSOCIATES OF OHIO**  
4500 EUCLID AVE. CLEVELAND 3, OHIO

**12" WATER MAIN**  
SHELDON ROAD  
FROM STA. 10+26.06 TO STA. 15+24.80

SCALE		DATE			
DESIGNED	DRAWN	TRACED	CHECKED	REVIEWED	DATE