

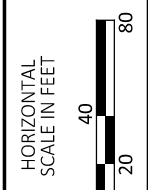


APPENDIX E

Conceptual Schematic of Proposed Countermeasure

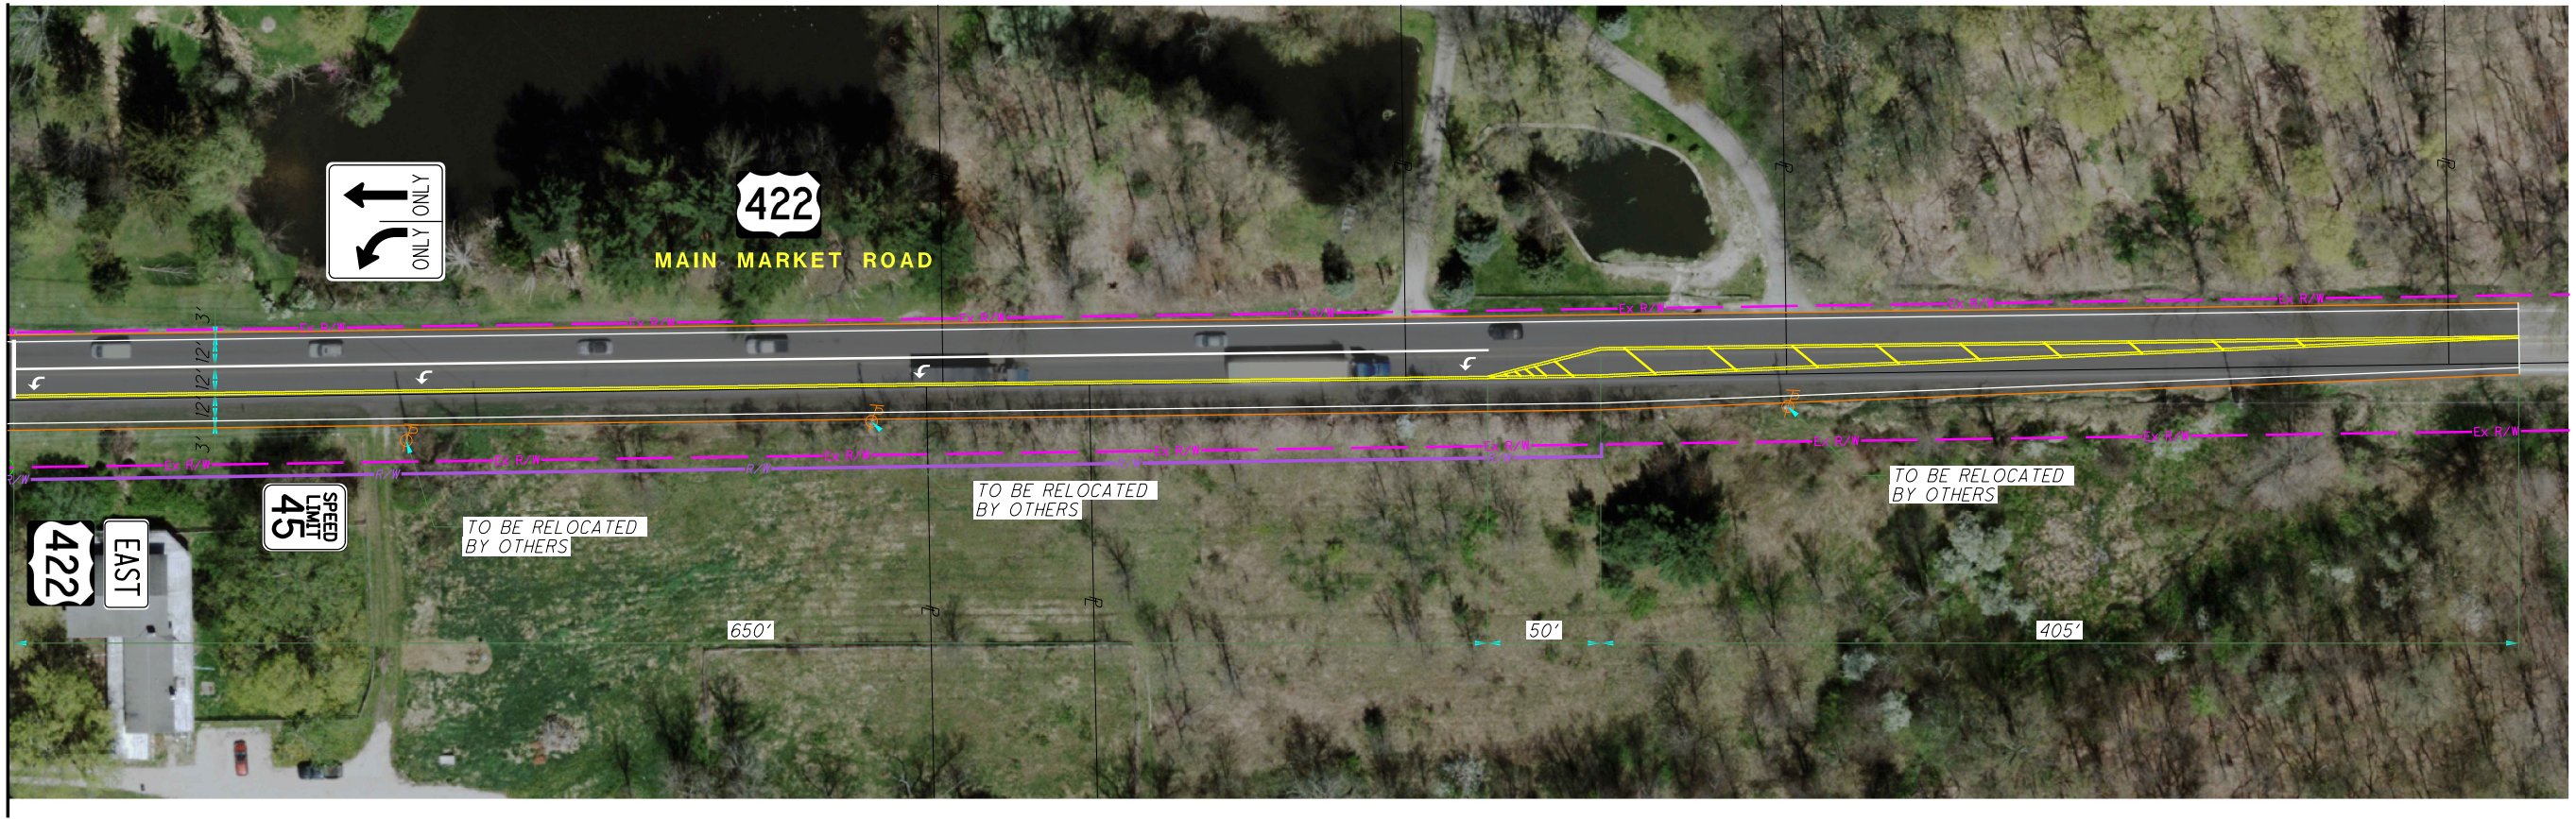

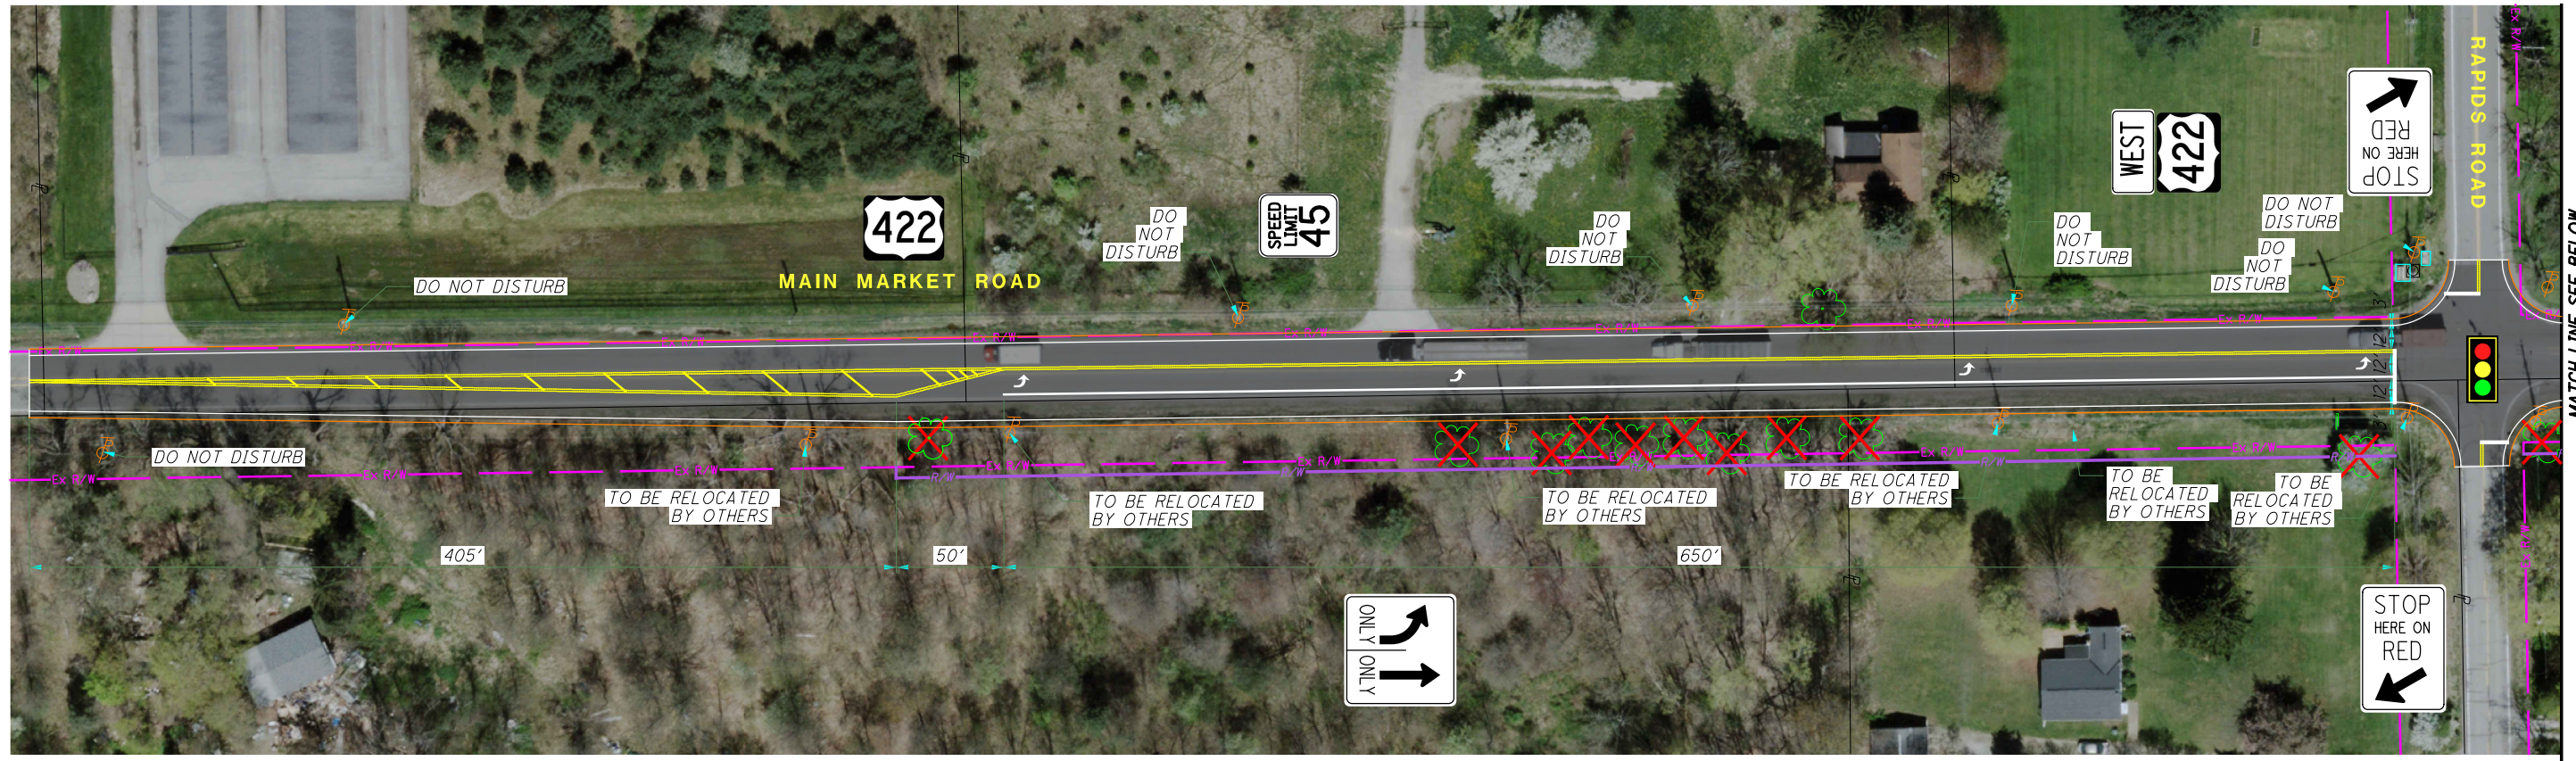

US 422 AT RAPIDS ROAD SAFETY STUDY
CONCEPTUAL SCHEMATIC

DESIGN AGENCY
ARCADIS
1111 SUPERIOR AVENUE SUITE 1300
CLEVELAND, OHIO 44114
(216) 718-1477
www.arcadis.com

DESIGNER	TB
REVIEWER	SMG
PROJECT ID	7-13-22
	115292
SHEET	TOTAL
1	1