



PROPOSED I.R. 90 WB

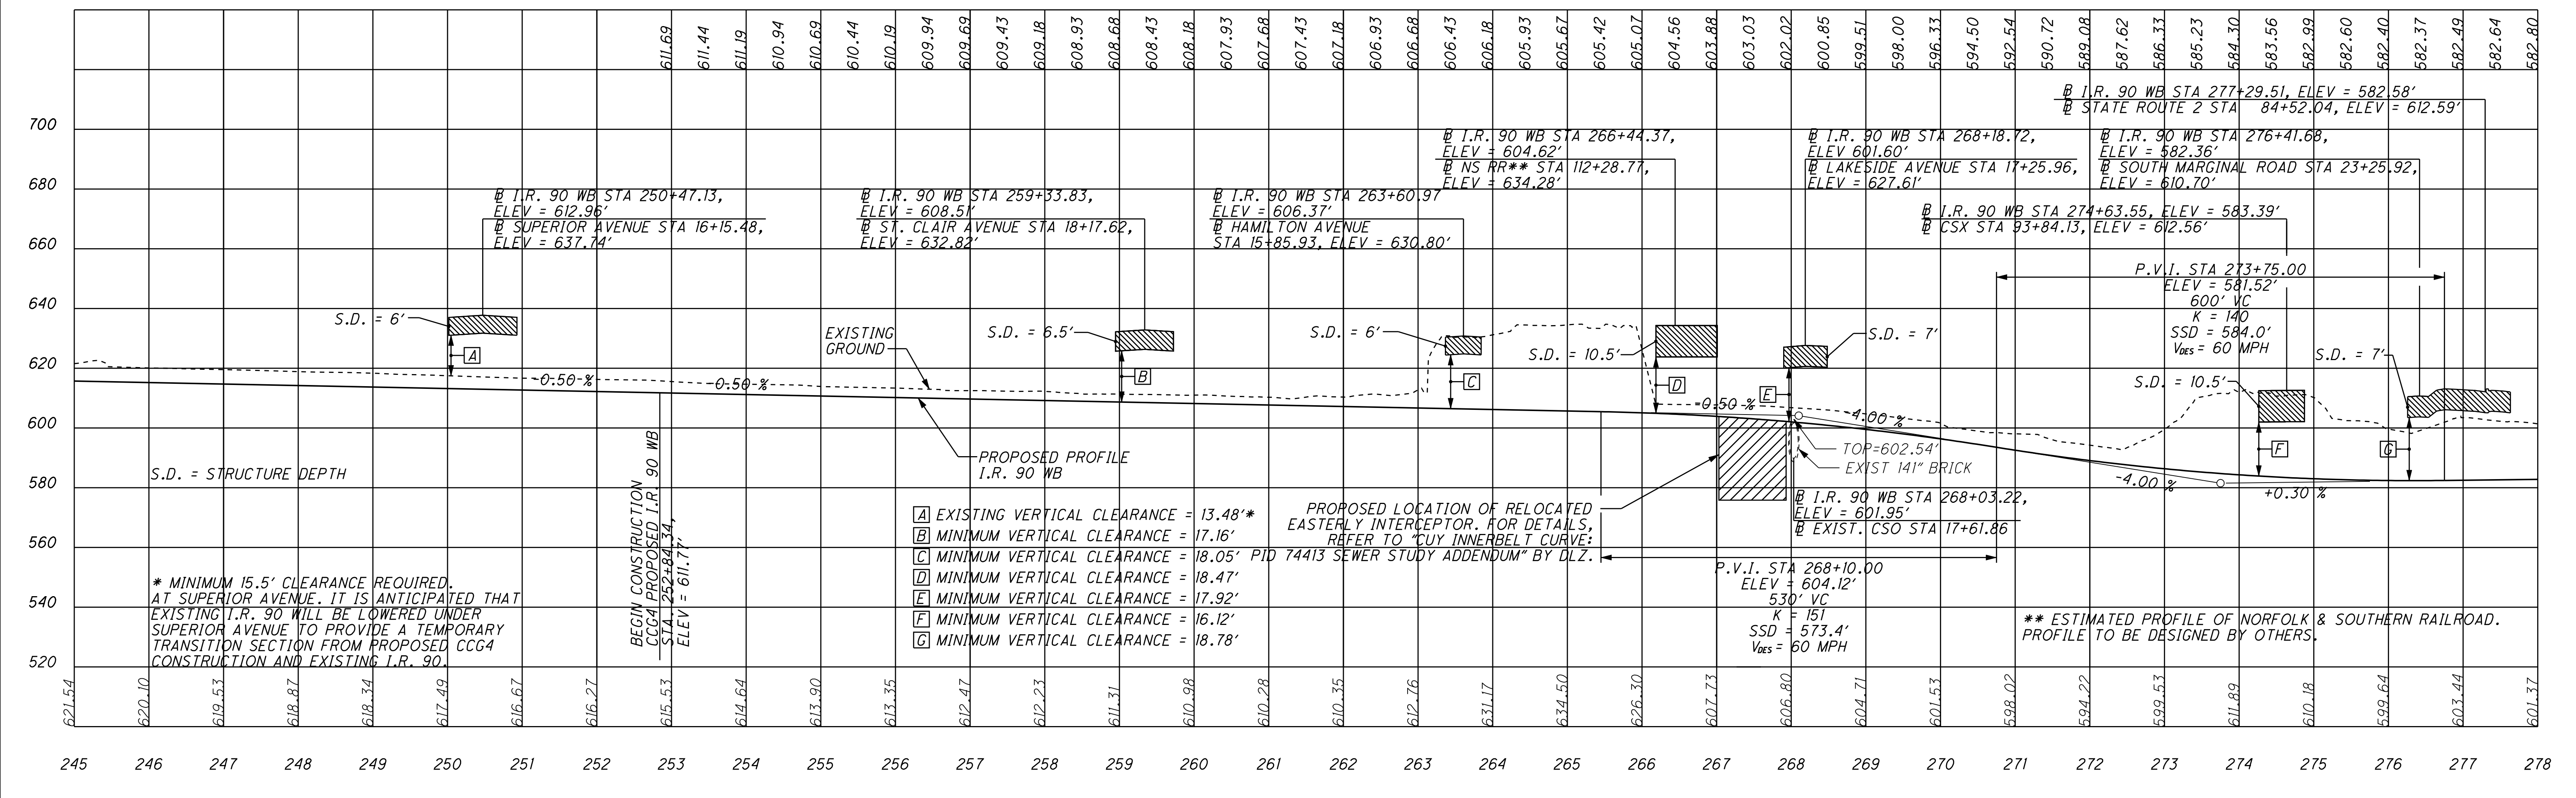

PROPOSED I.R. 90 WB

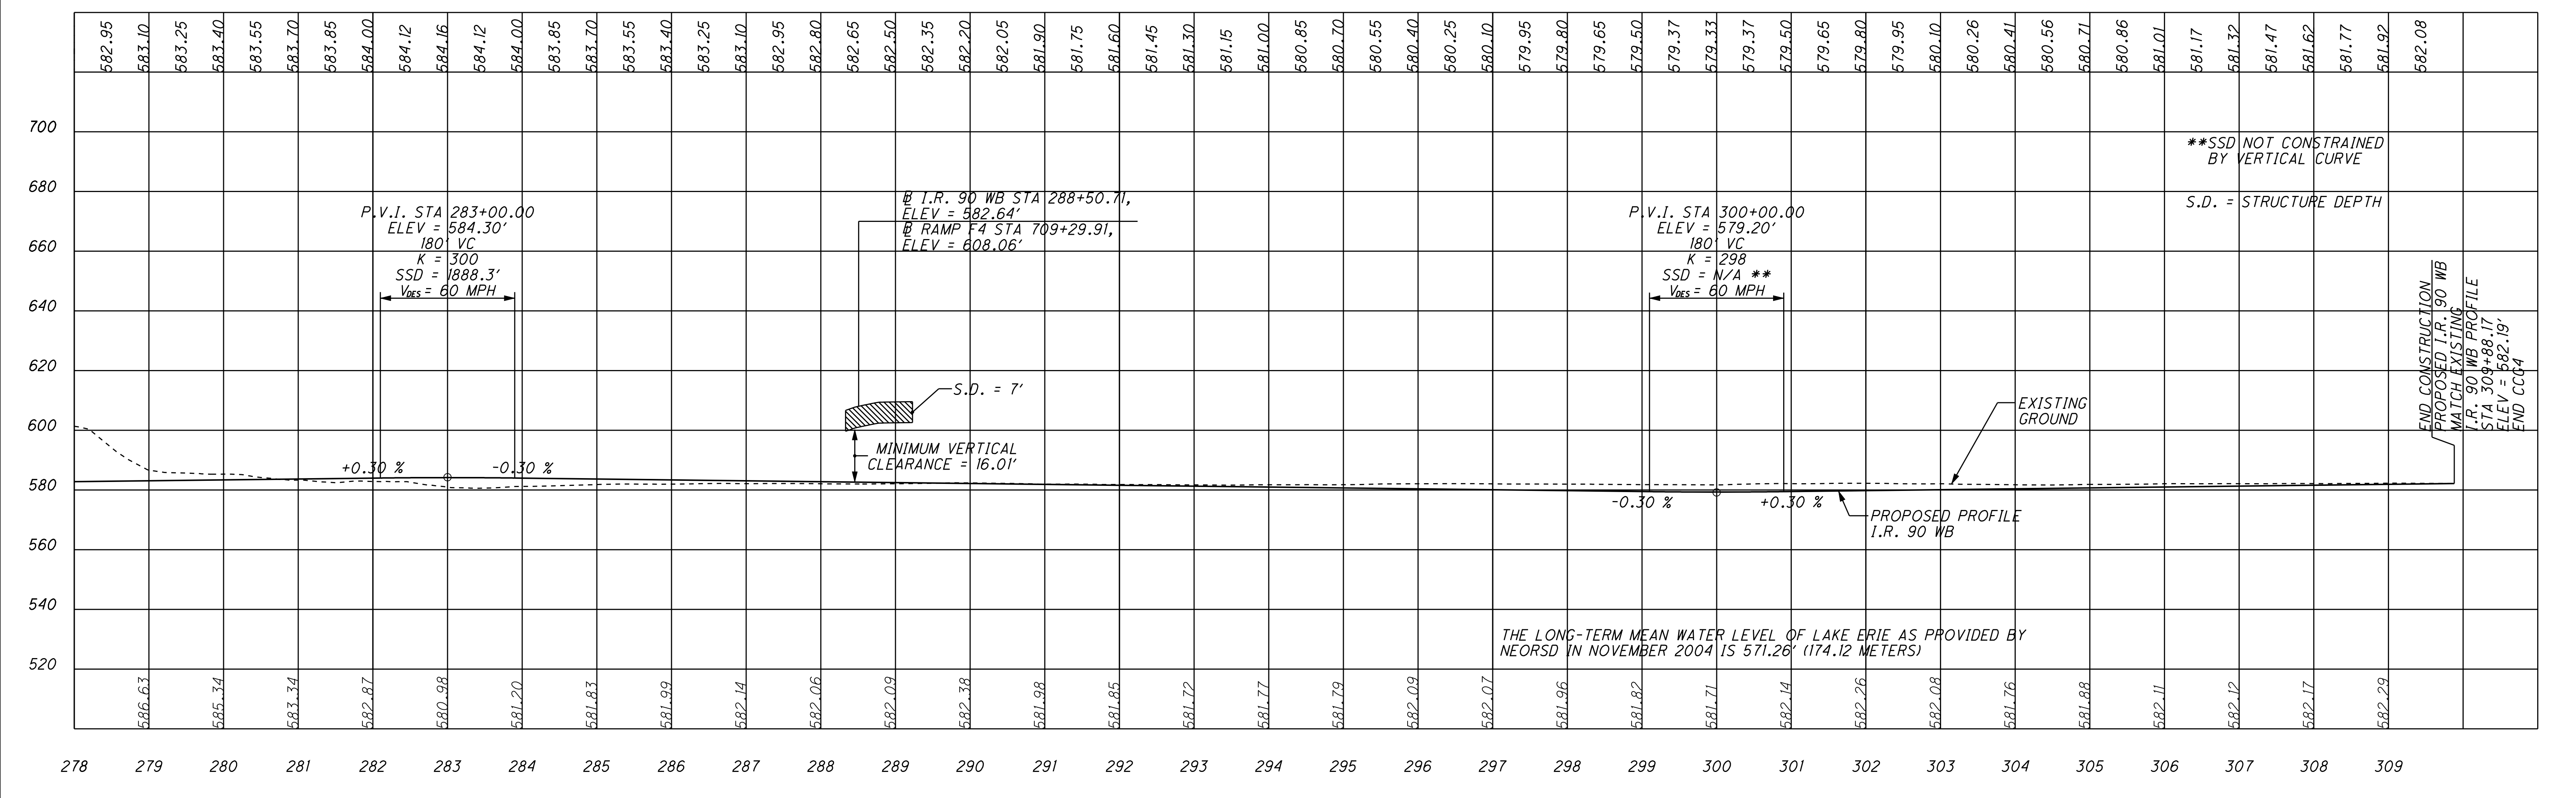

**CONTRACT GROUP 4
 PROFILES - SHEET 1**

0' 100' 200'

**APRIL 1, 2010
 DRAFT**