




RAMP C3

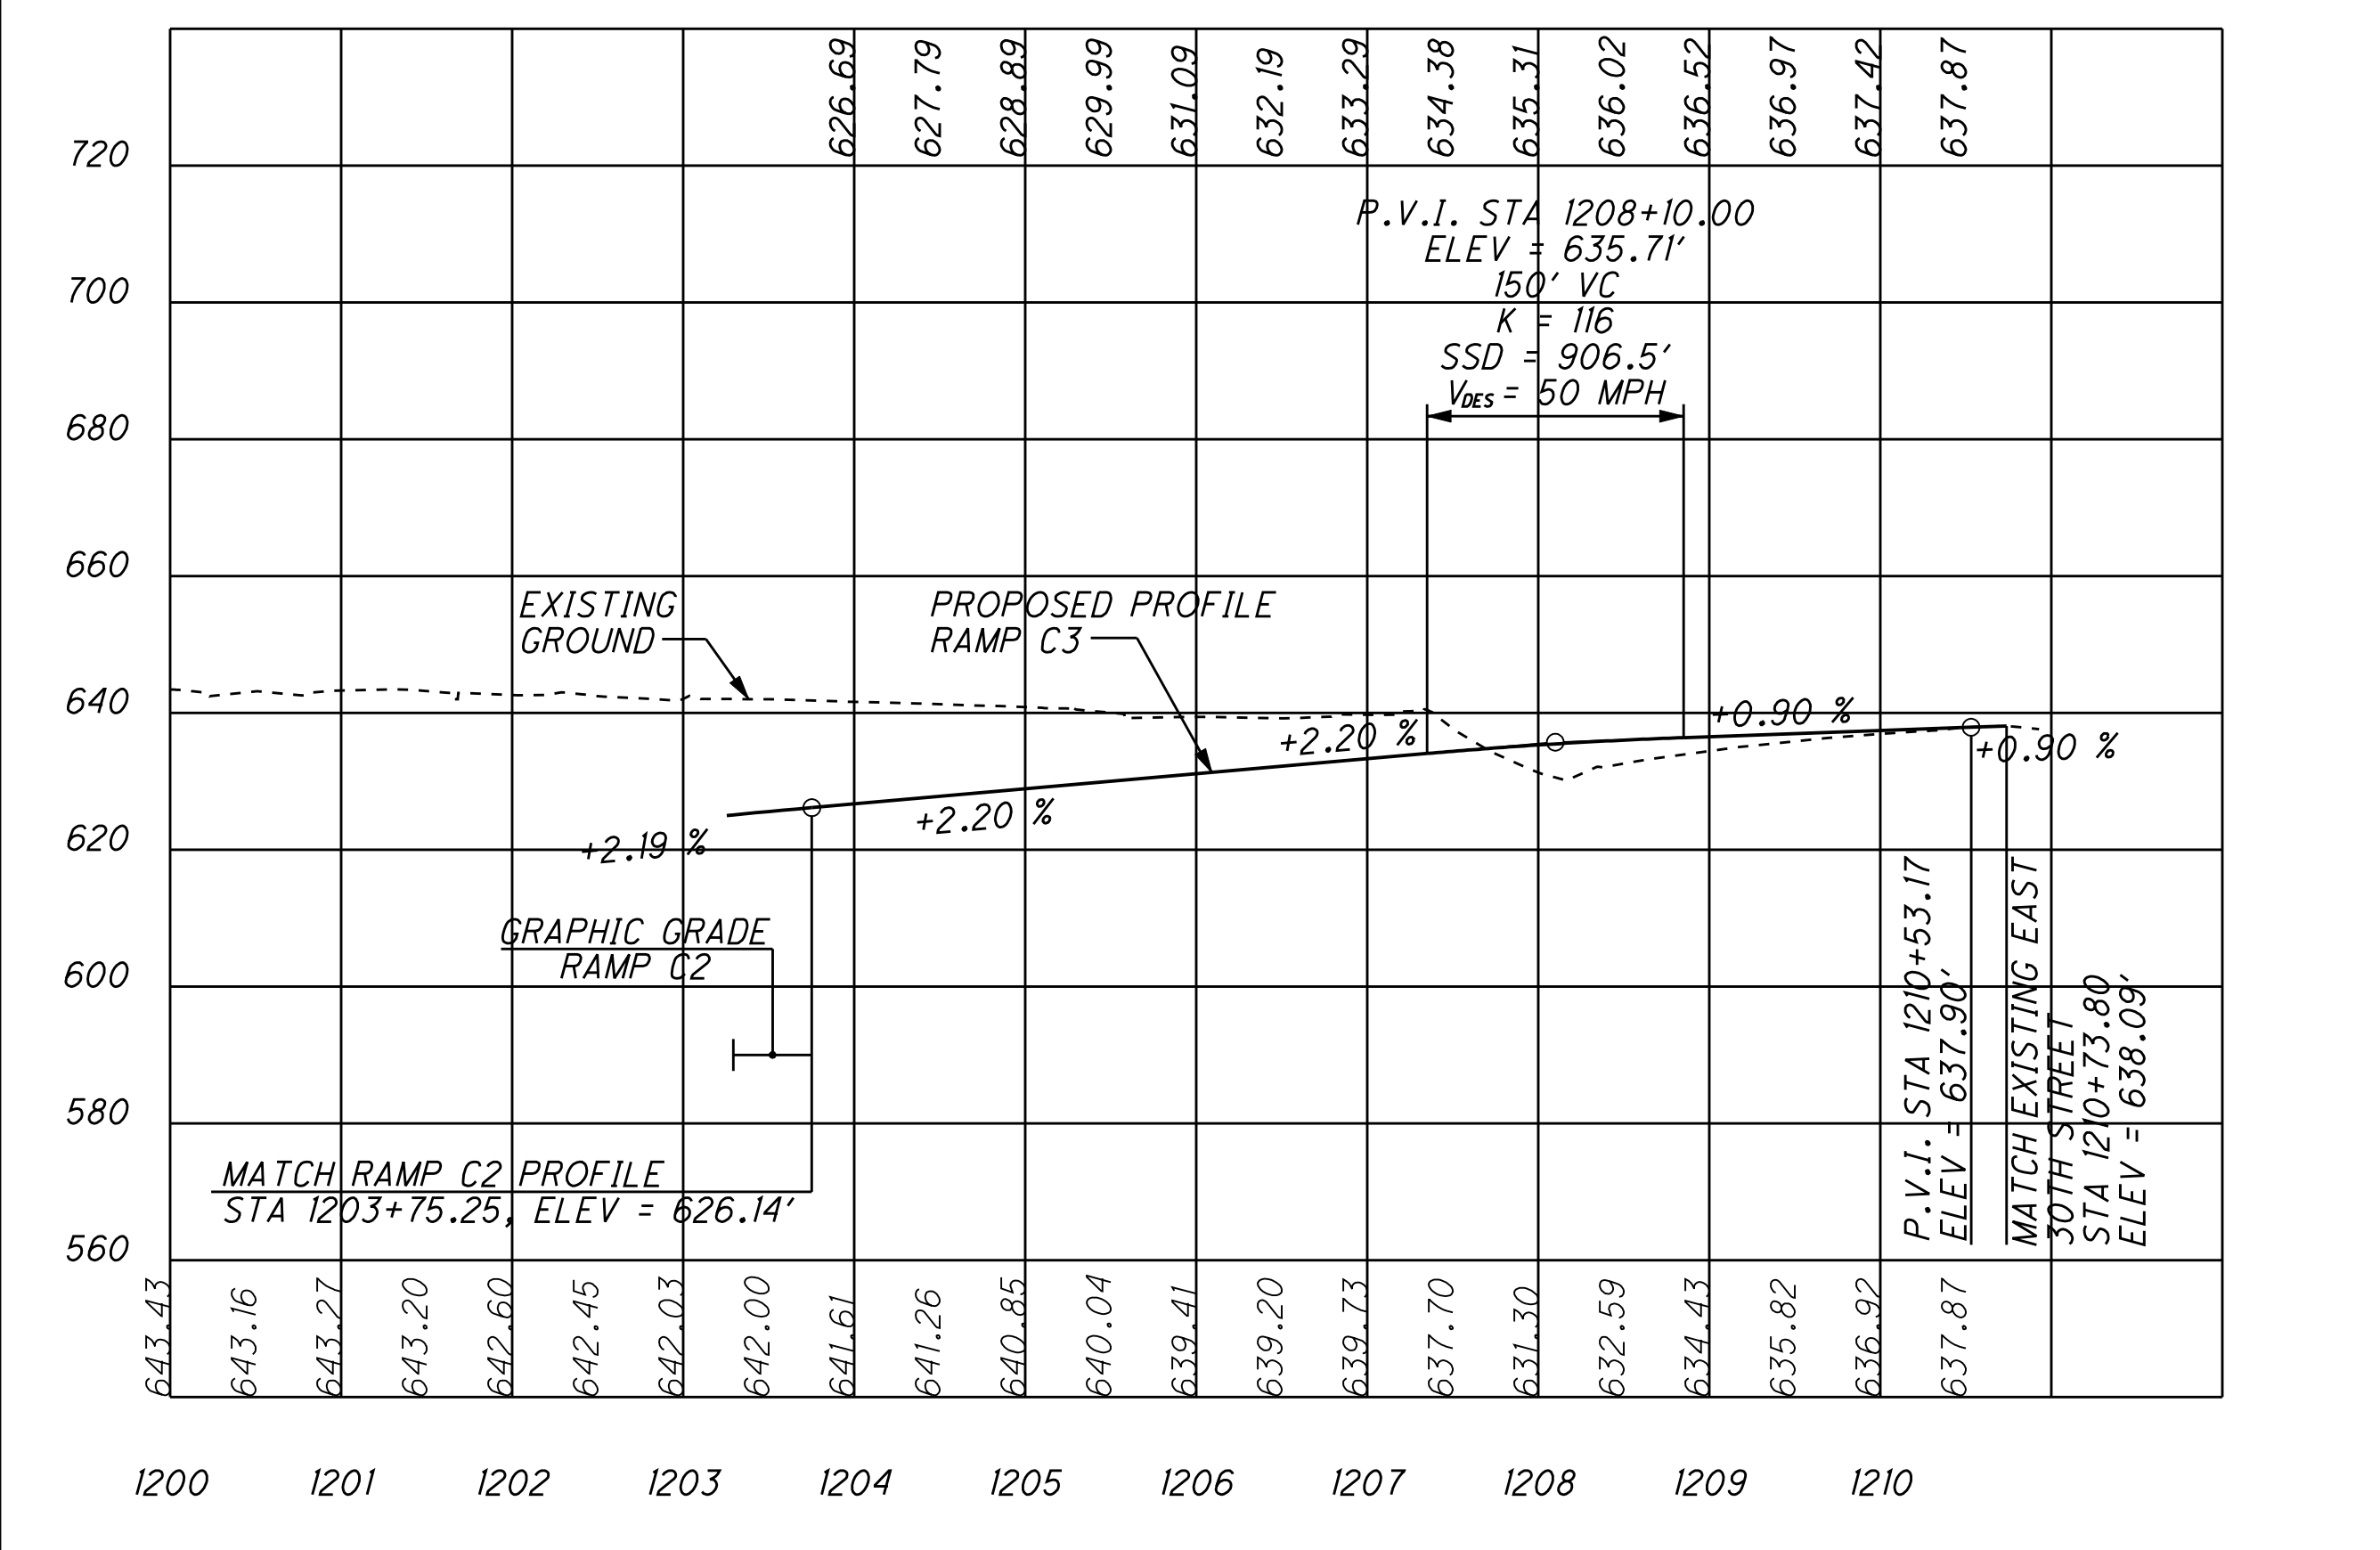


RAMP C4

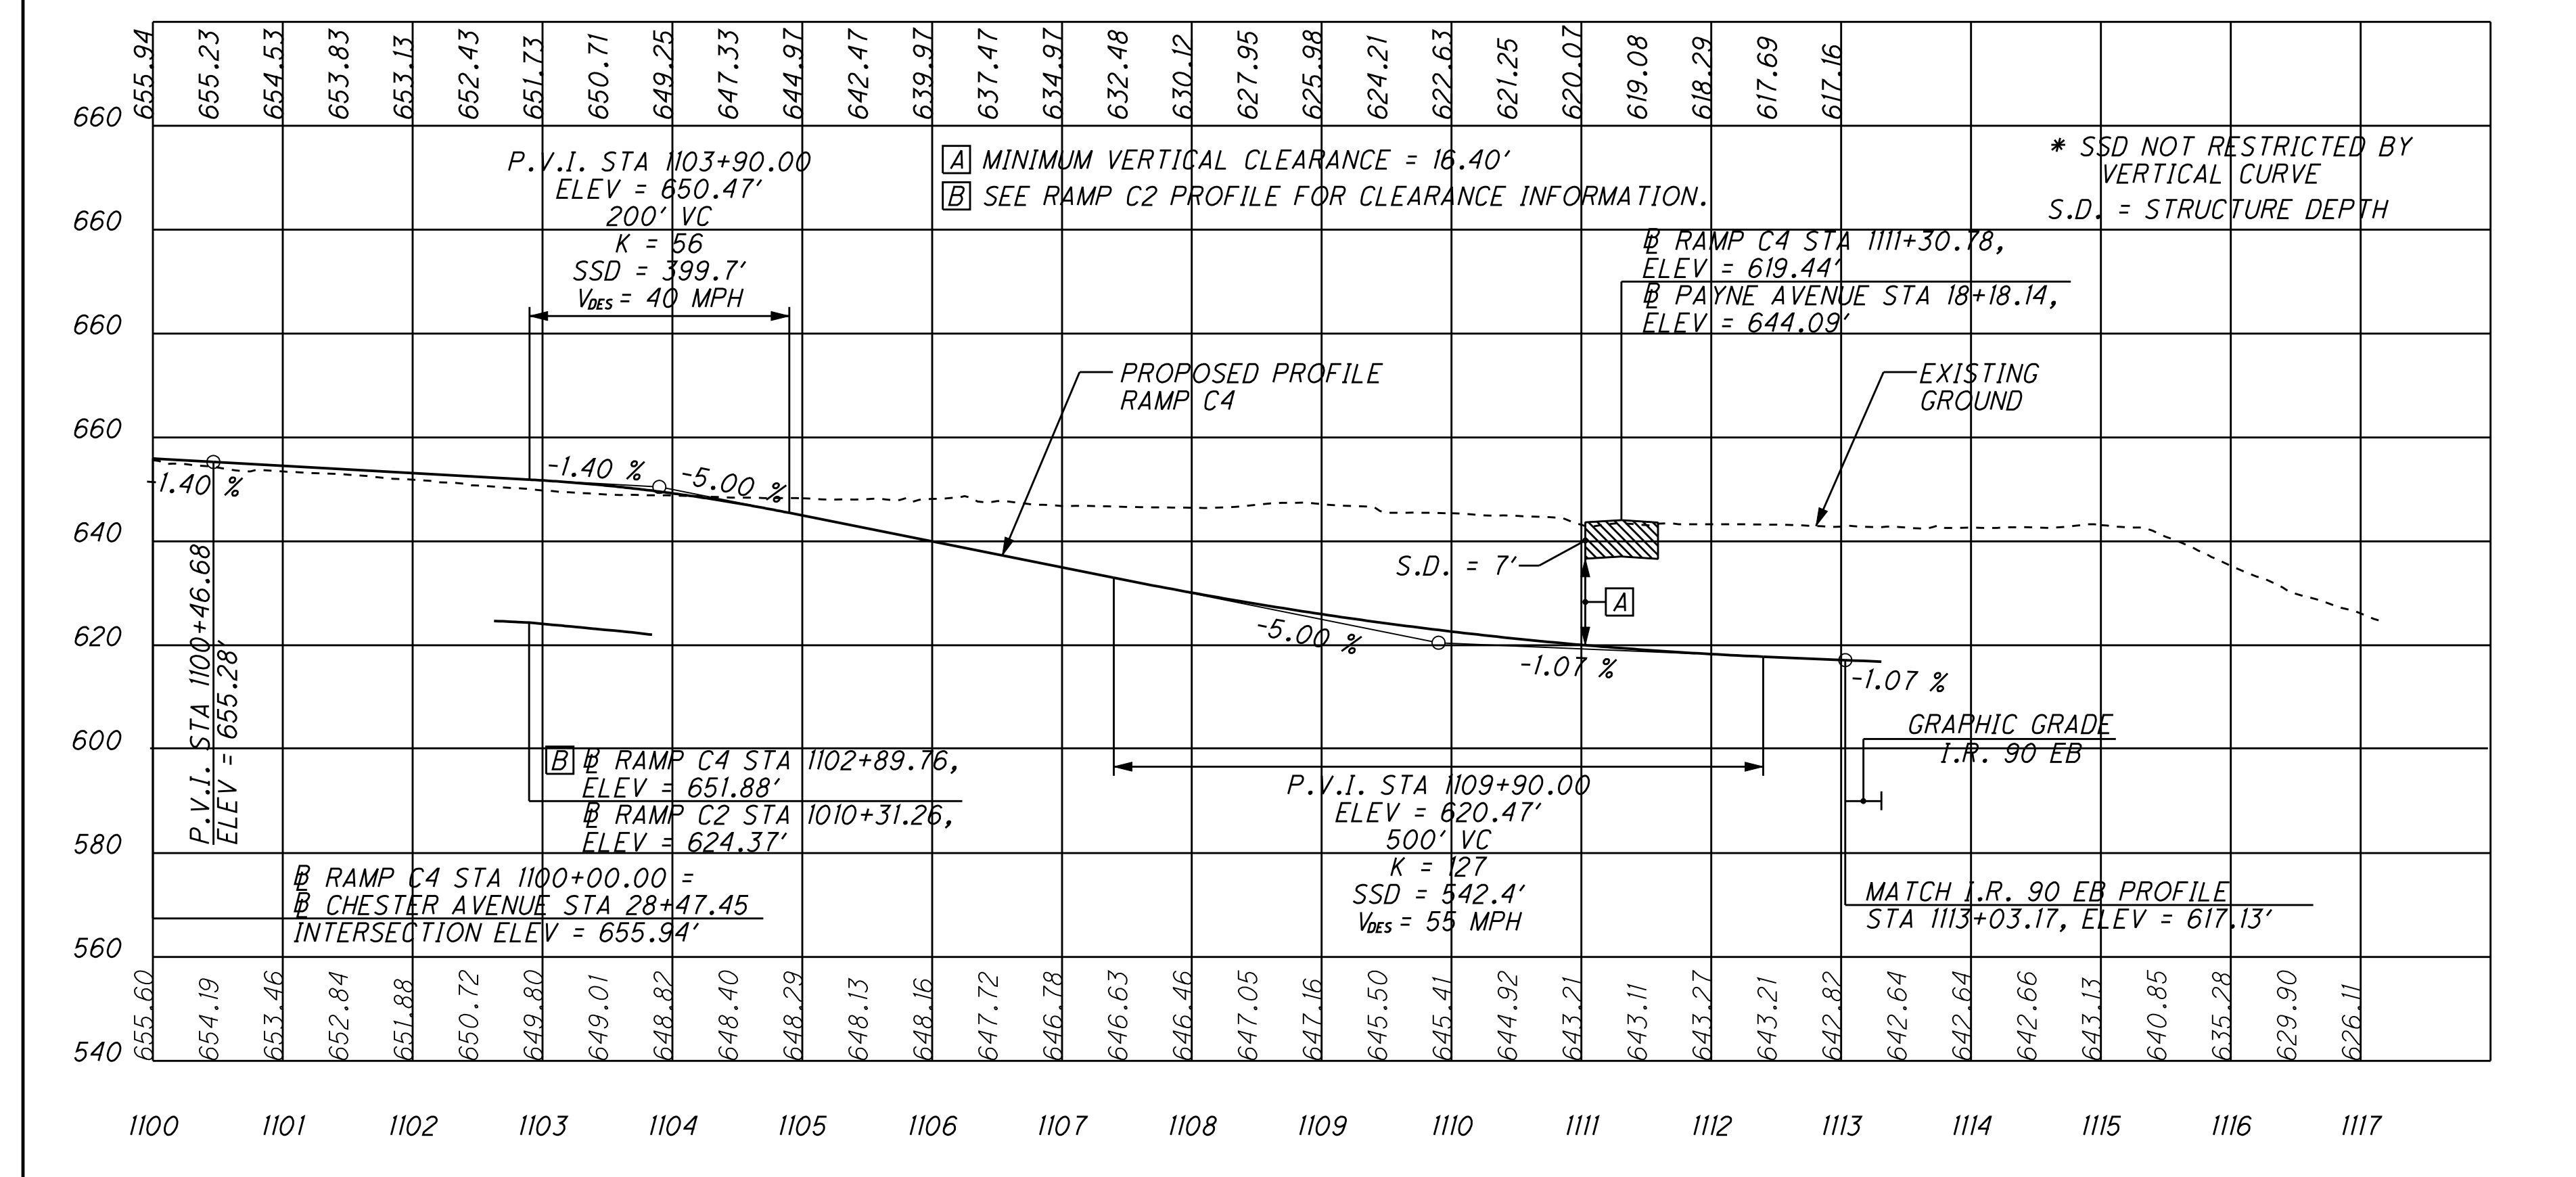


RAMP D4

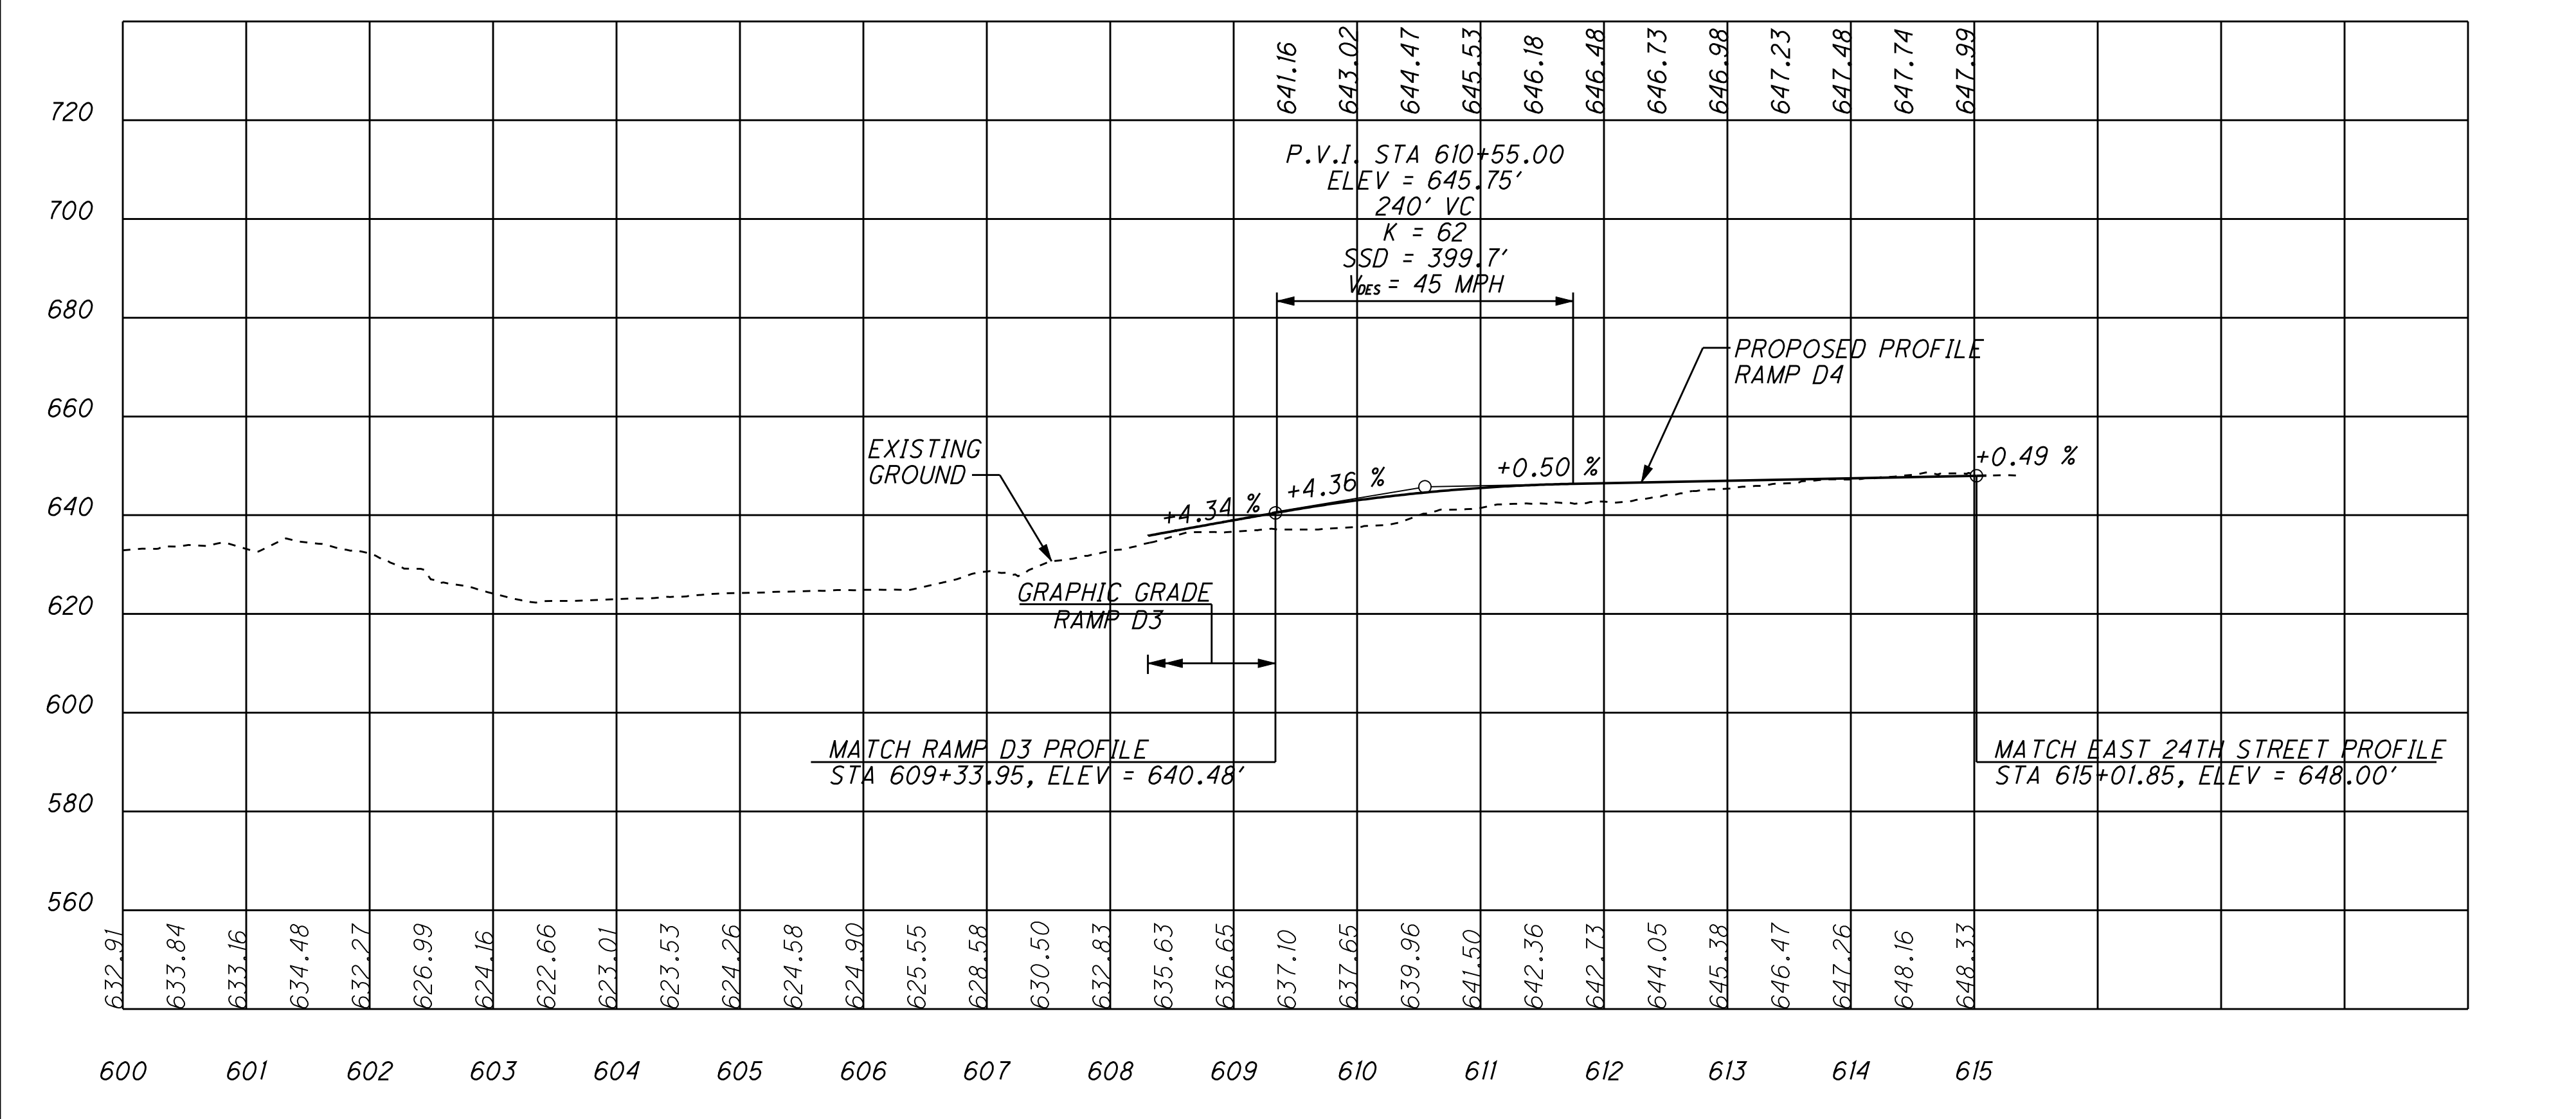


RAMP D5

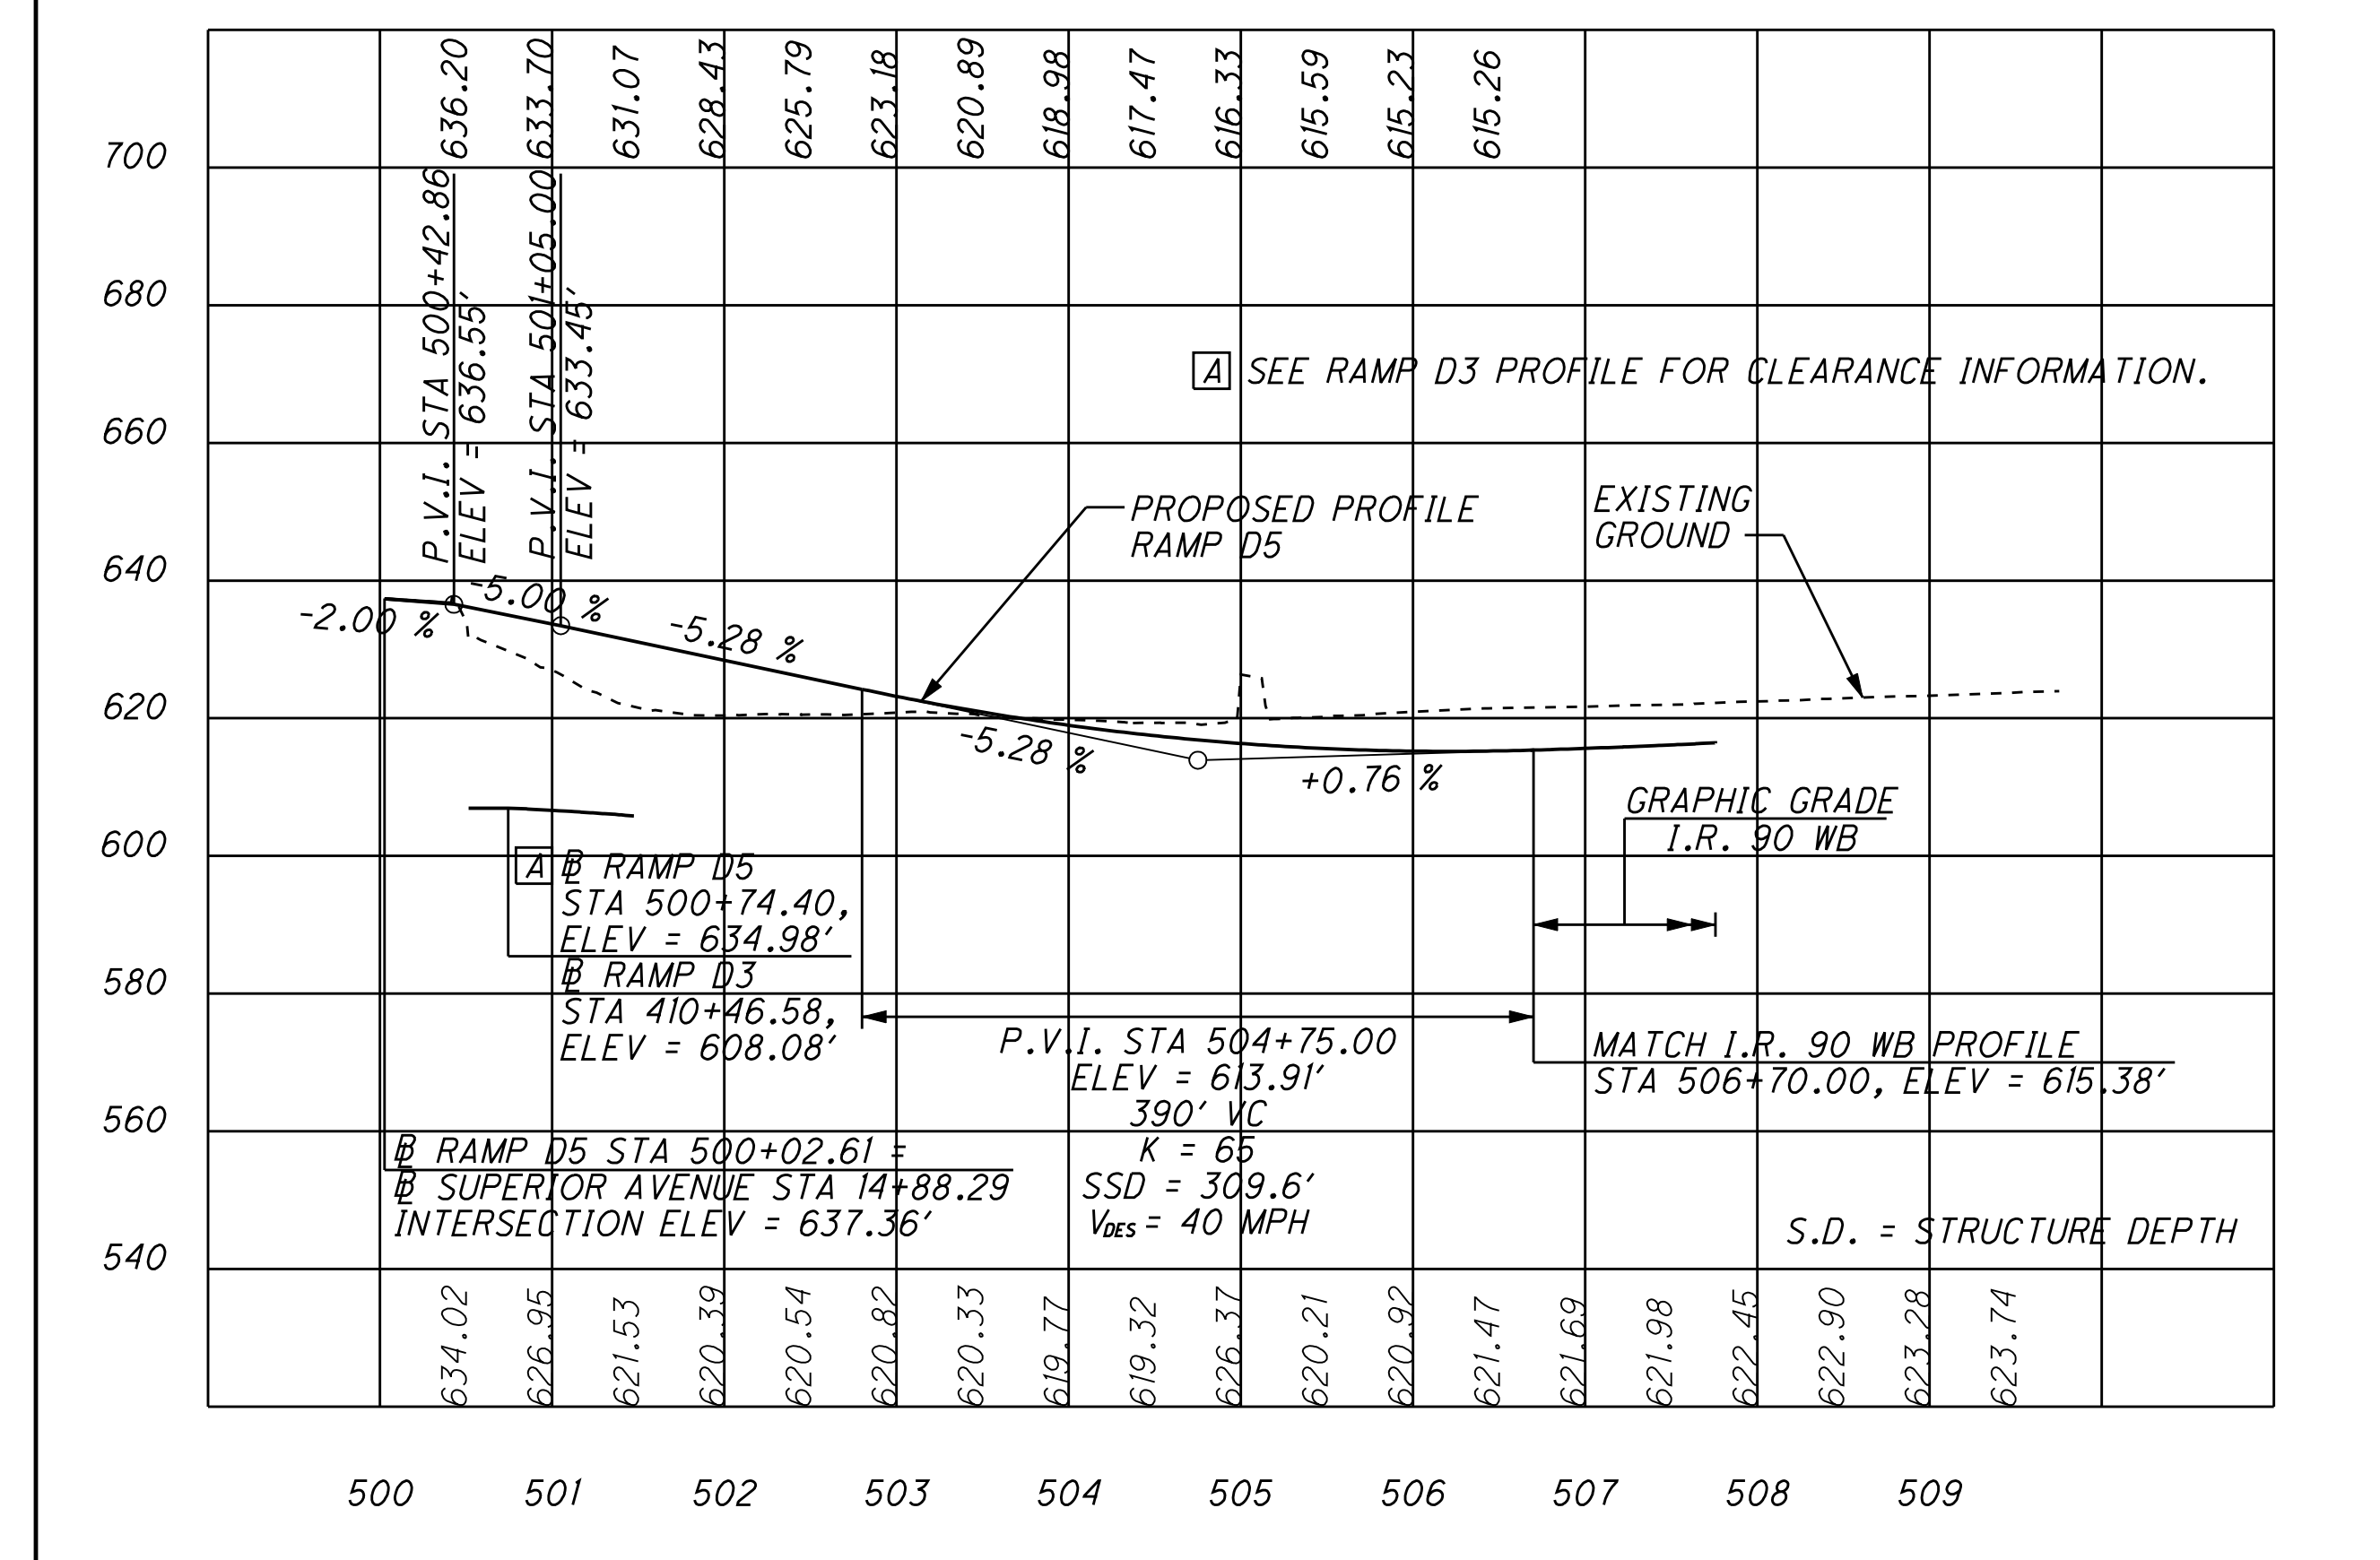

RAMP D6

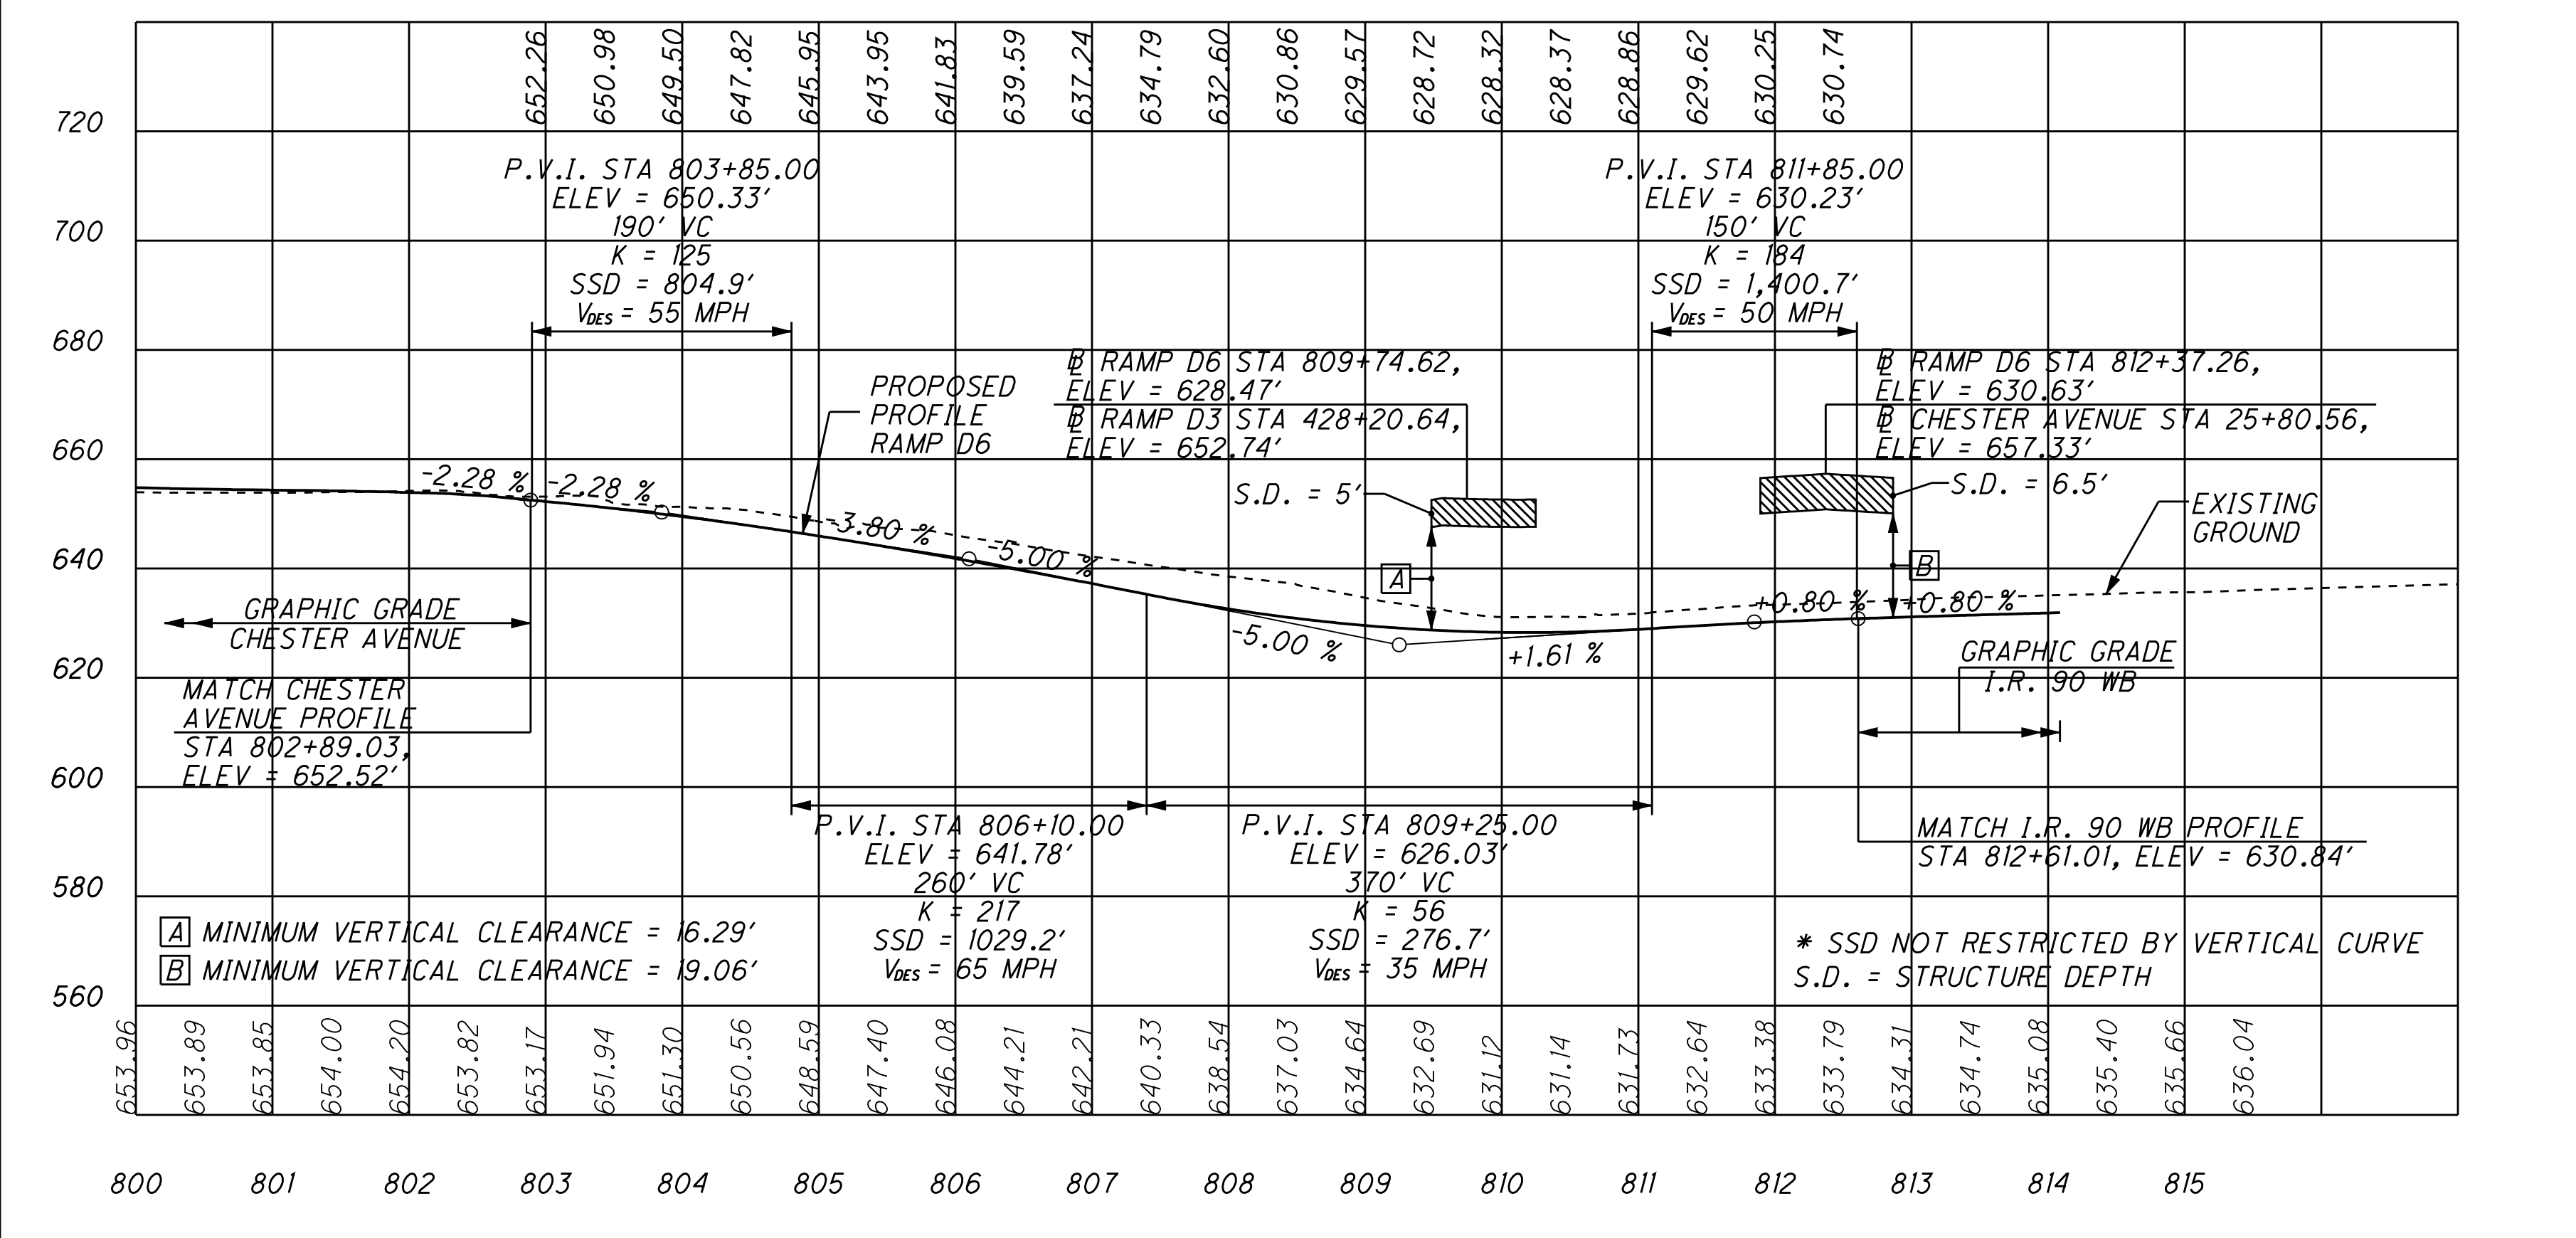

RAMP D7

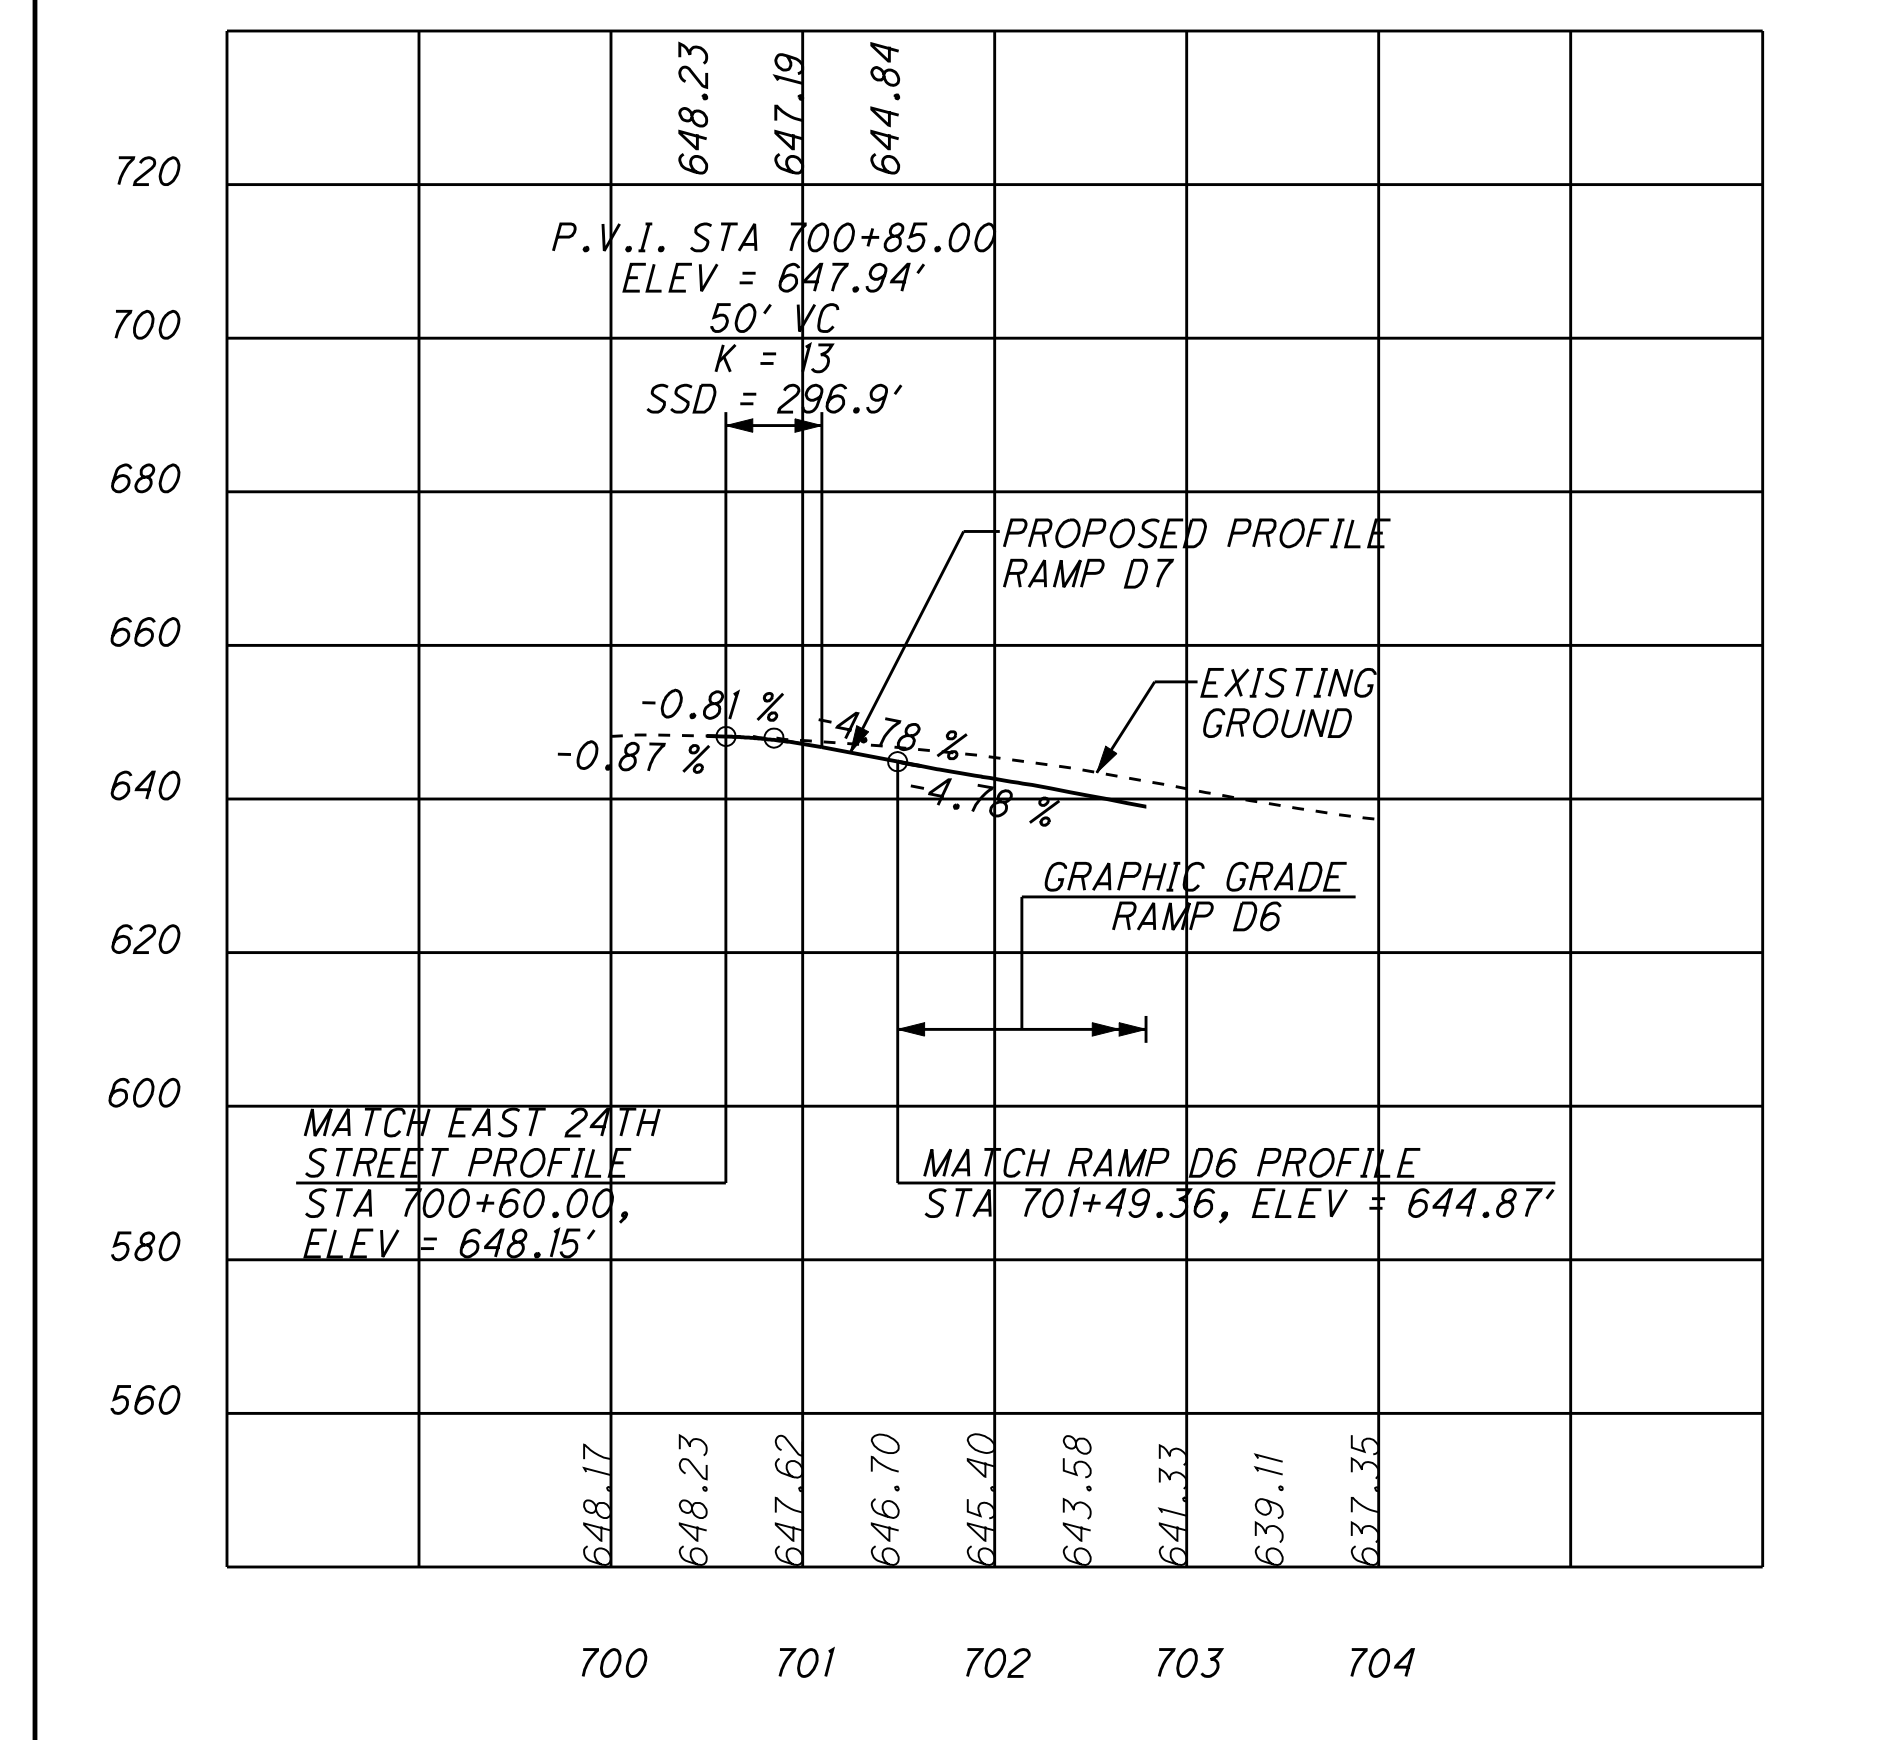

**CONTRACT GROUP 5
PROFILES - SHEET 3**

APRIL 1, 2010
DRAFT