
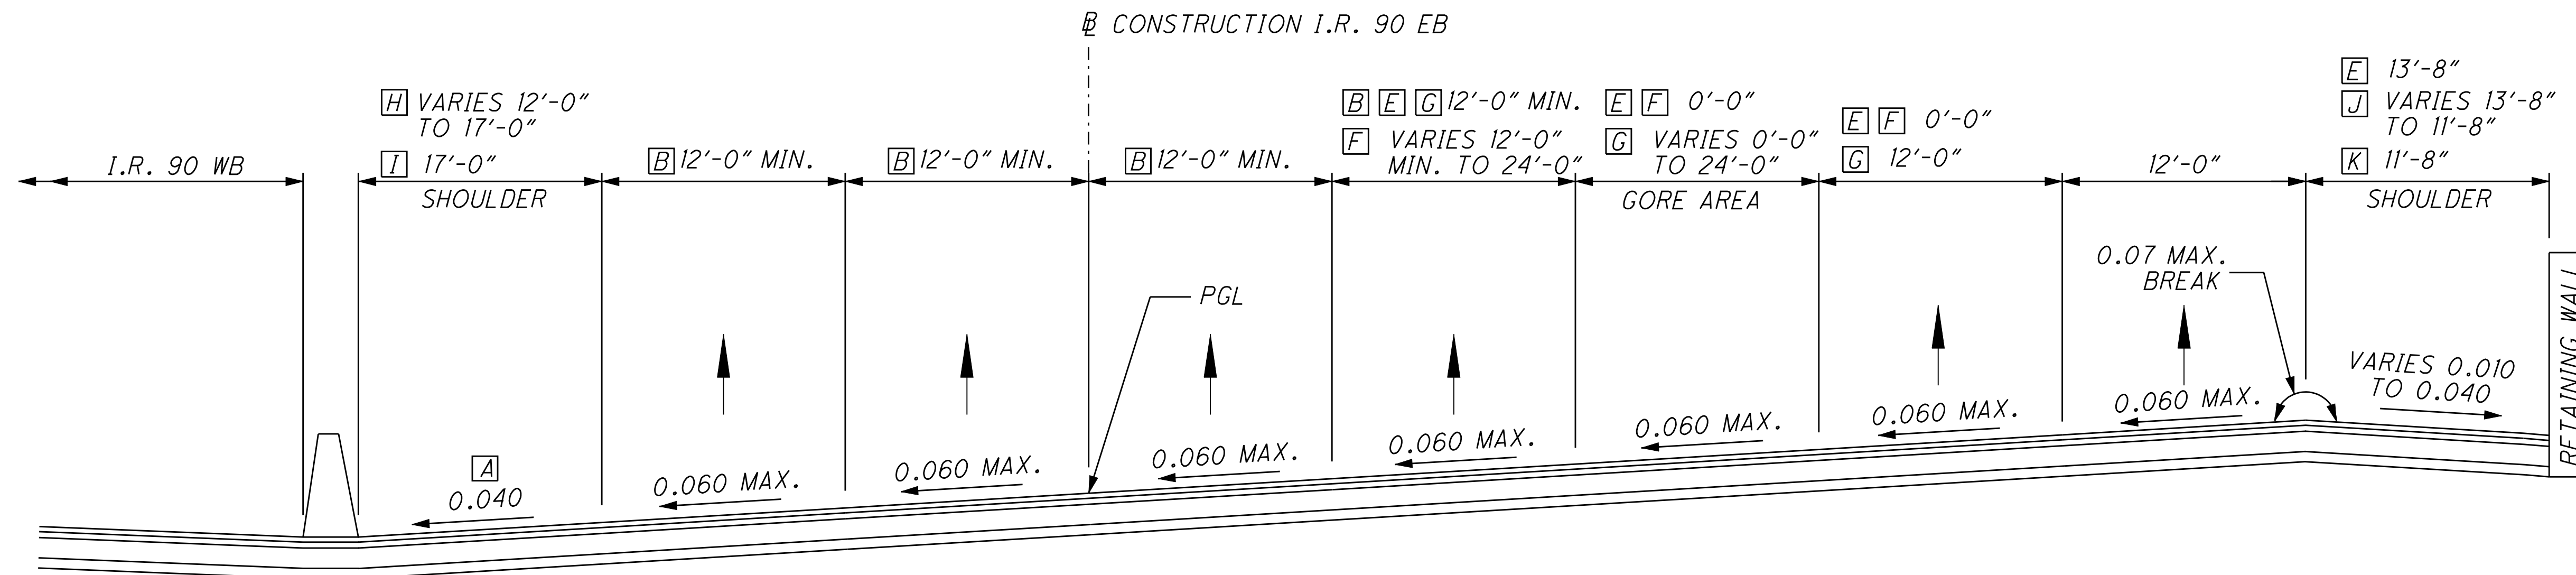


- [A] OR MAINLINE CROSS SLOPE, WHICHEVER IS GREATER.
- [B] WIDEN CURVES AS REQUIRED PER ODOT LOCATION AND DESIGN MANUAL, VOLUME 1.
- [C] STA. 200+59.93 TO STA. 200+95.75
- [D] STA. 200+95.75 TO STA. 202+74.16
- [E] STA. 202+74.16 TO STA. 208+60.87
- [F] STA. 208+60.87 TO STA. 213+47.19
- [G] STA. 213+47.19 TO STA. 217+08.44
- [H] STA. 202+74.16 TO STA. 207+94.16
- [I] STA. 207+94.16 TO STA. 217+08.44
- [J] STA. 208+60.87 TO STA. 210+58.60
- [K] STA. 210+58.60 TO STA. 217+08.44

SUPERELEVATED SECTION - I.R. 90 EB


SECTION APPLIES: STA. 200+59.93 TO STA. 202+74.16 = 214.23 LIN. FT.

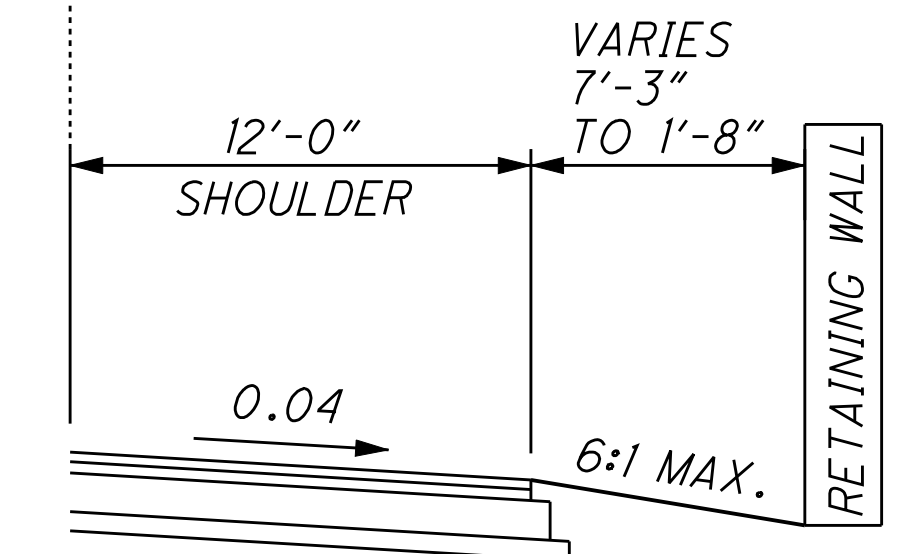

SUPERELEVATED SECTION - I.R. 90 EB


SECTION APPLIES: STA. 202+74.16 TO STA. 217+08.44 = 1,434.28 LIN. FT.

p:\pr40566\cadd\rdw\sh\t\CCGS\25795av001.dgn

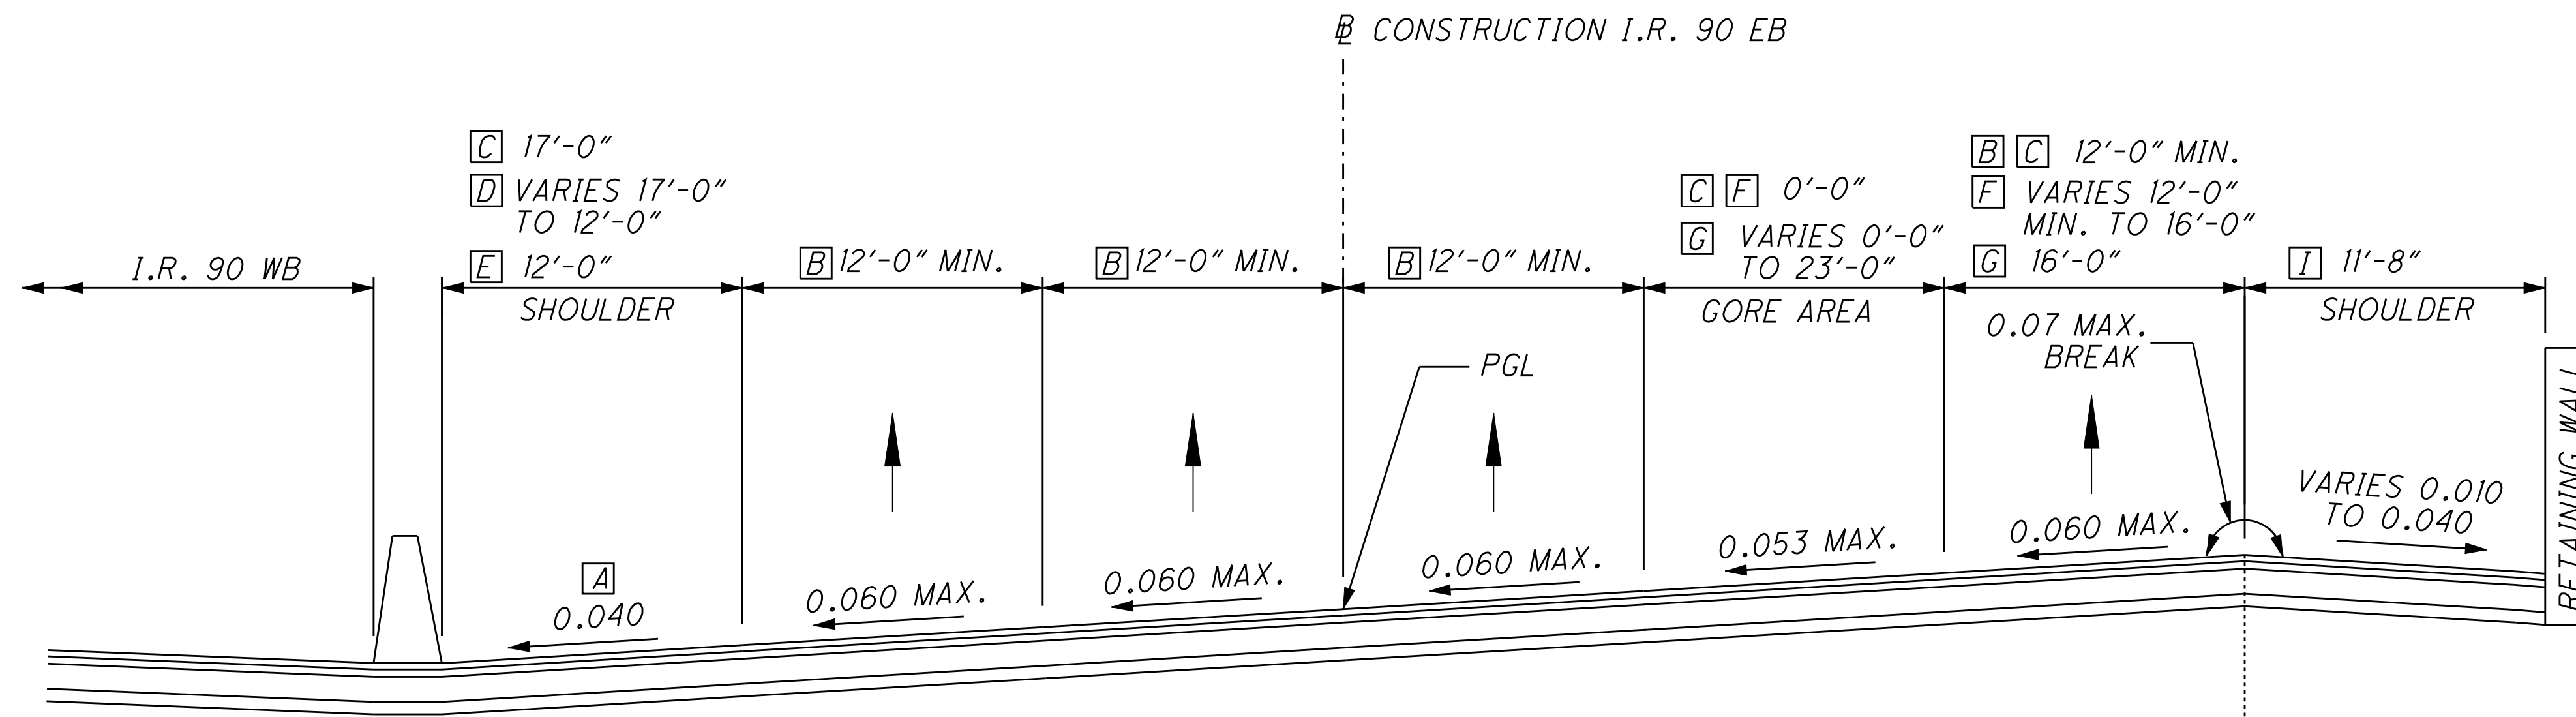


SUPERELEVATED SECTION - I.R. 90 EB

SECTION APPLIES: STA. 217+08.44 TO STA. 227+81.16 = 1,072.72 LIN. FT.

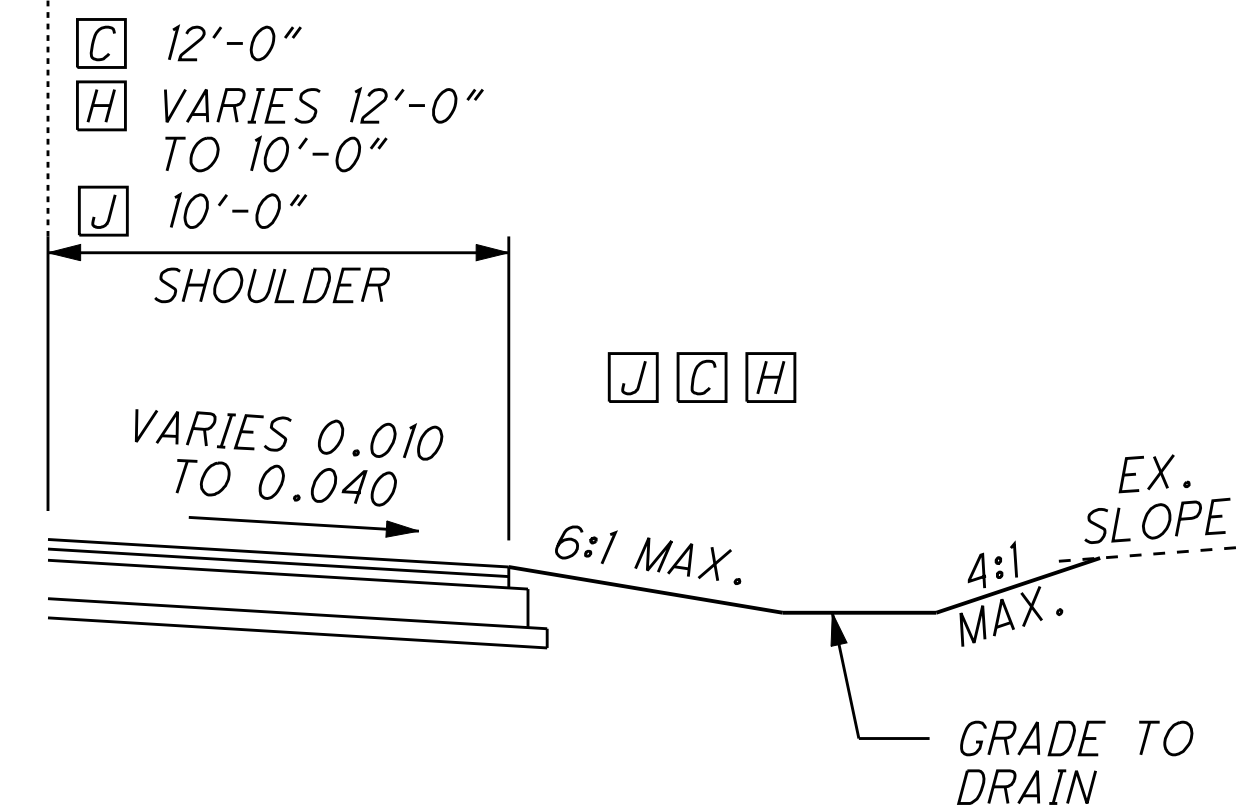


- [A] OR MAINLINE CROSS SLOPE, WHICHEVER IS GREATER.
- [B] WIDEN CURVES AS REQUIRED PER ODOT LOCATION AND DESIGN MANUAL, VOLUME 1.
- [C] STA. 217+08.44 TO STA. 221+32.42
- [D] STA. 221+32.42 TO STA. 226+52.42
- [E] STA. 226+52.42 TO STA. 227+81.16
- [F] STA. 221+32.42 TO STA. 223+36.59
- [G] STA. 223+36.59 TO STA. 227+81.16
- [H] STA. 221+32.42 TO STA. 222+30.16
- [I] STA. 222+55.18 TO STA. 227+81.16
- [J] STA. 222+30.16 TO STA. 222+55.18
- [K] STA. 229+74.82 TO STA. 238+25.00

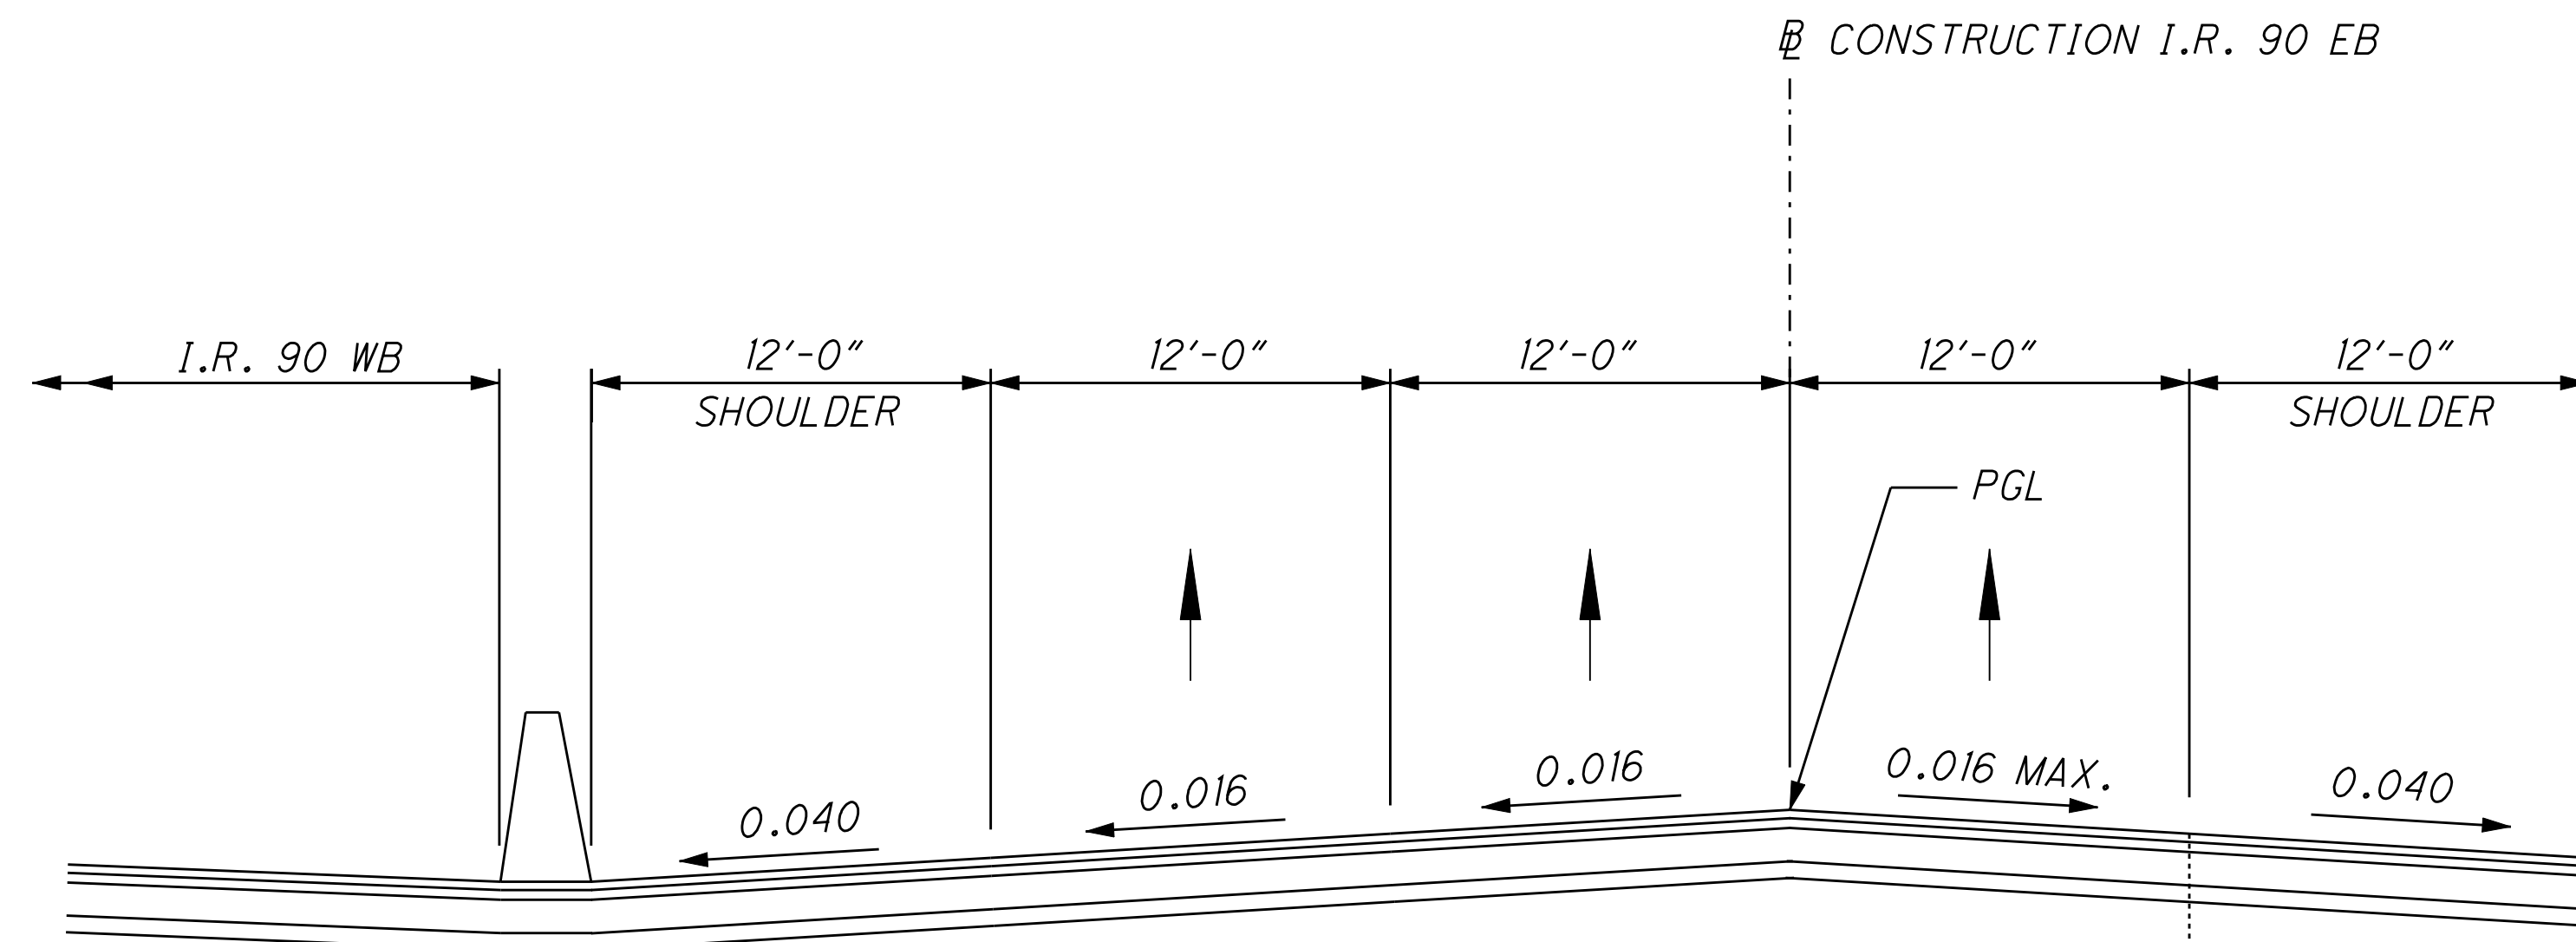


NORMAL SECTION - I.R. 90 EB

SECTION APPLIES: STA. 227+81.16 TO STA. 241+66.26 = 1,385.10 LIN. FT.

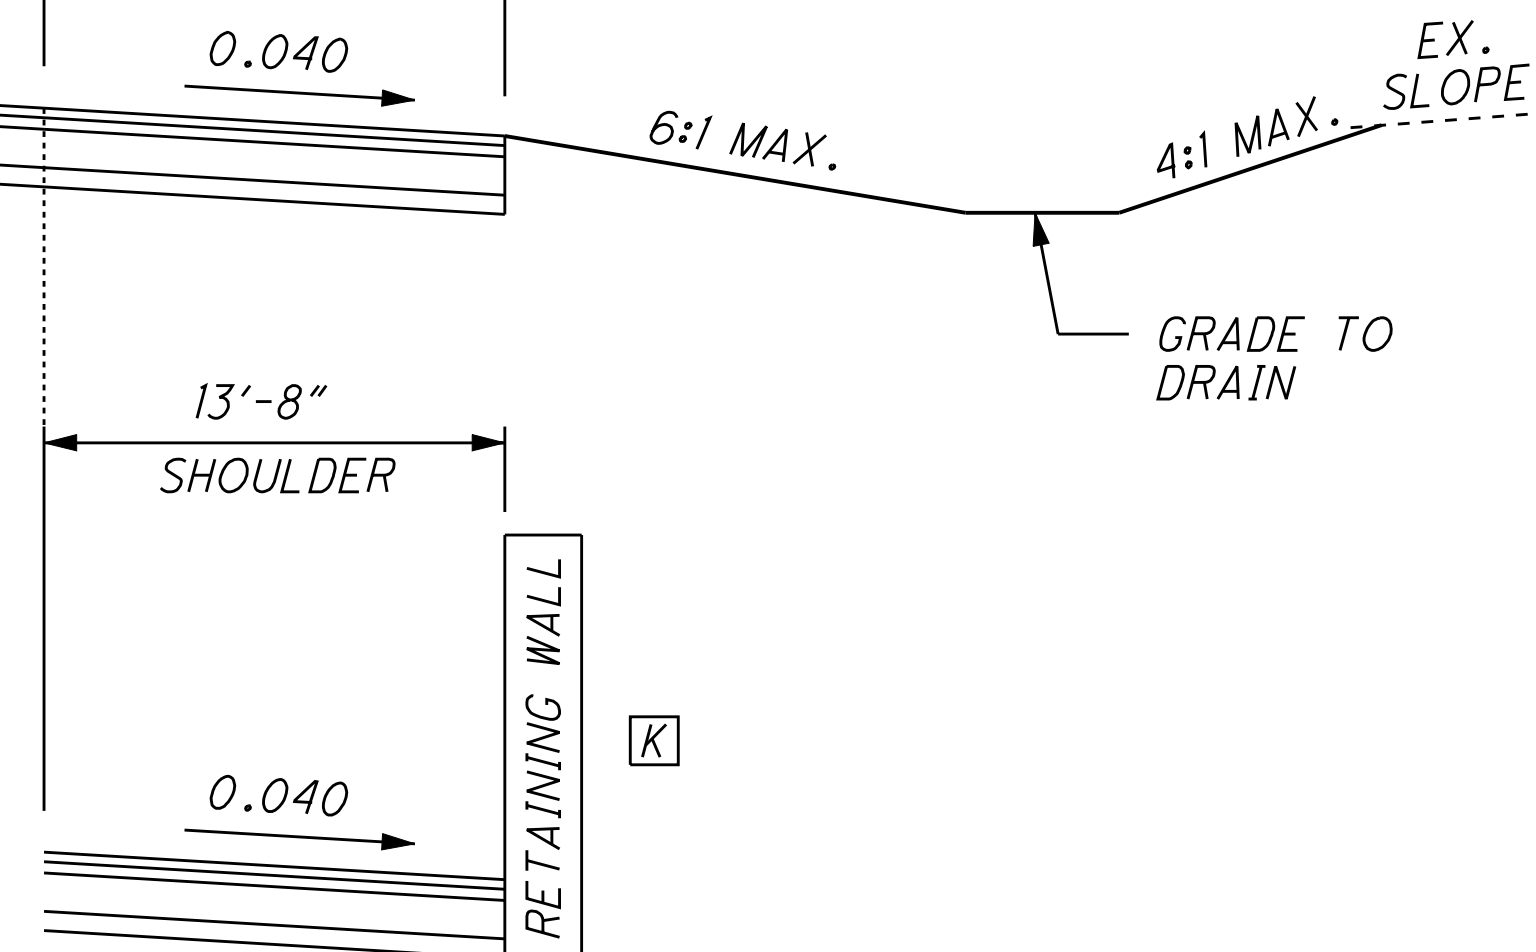


p:\pr40566\cadd\rdw\sh\t\CCG5\25795qv001.dgn

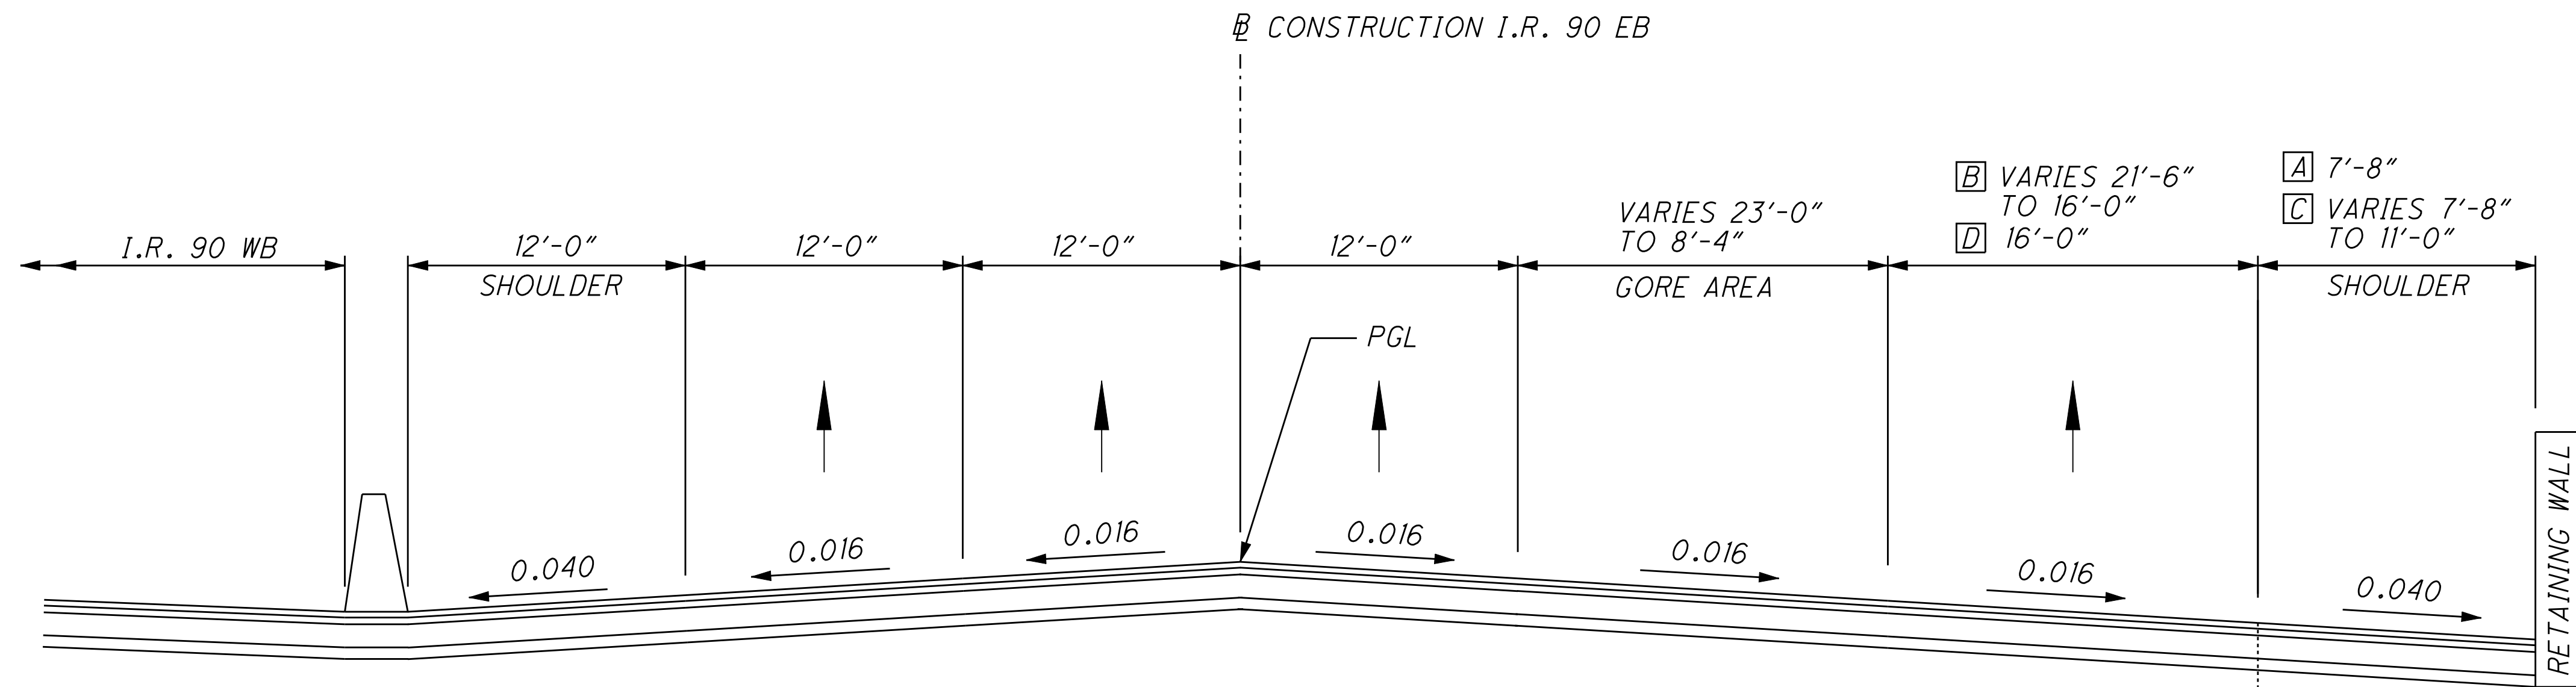


NORMAL SECTION - I.R. 90 EB

SECTION APPLIES: STA. 241+66.26 TO STA. 246+14.50 = 448.24 LIN. FT.

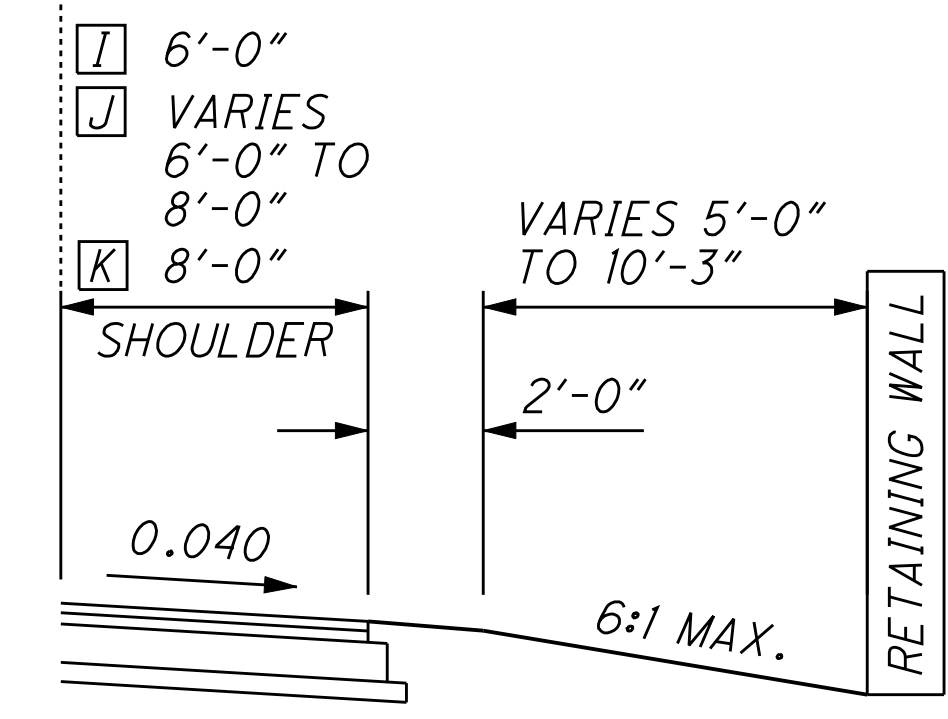


- [A] STA. 241+66.26 TO STA. 241+92.15
- [B] STA. 241+66.26 TO STA. 245+81.34
- [C] STA. 241+92.15 TO STA. 244+32.81
- [D] STA. 245+81.34 TO STA. 246+14.50
- [E] STA. 244+32.81 TO STA. 246+14.50
- [F] STA. 246+14.50 TO STA. 250+31.50
- [G] STA. 250+31.50 TO STA. 252+31.66
- [H] STA. 252+31.66 TO STA. 252+43.56
- [I] STA. 244+32.81 TO STA. 245+31.83
- [J] STA. 245+31.83 TO STA. 245+81.82
- [K] STA. 245+81.82 TO STA. 246+14.50
- [L] STA. 246+14.50 TO STA. 249+80.63
- [M] STA. 249+80.63 TO STA. 250+70.10
- [N] STA. 250+70.10 TO STA. 252+43.56

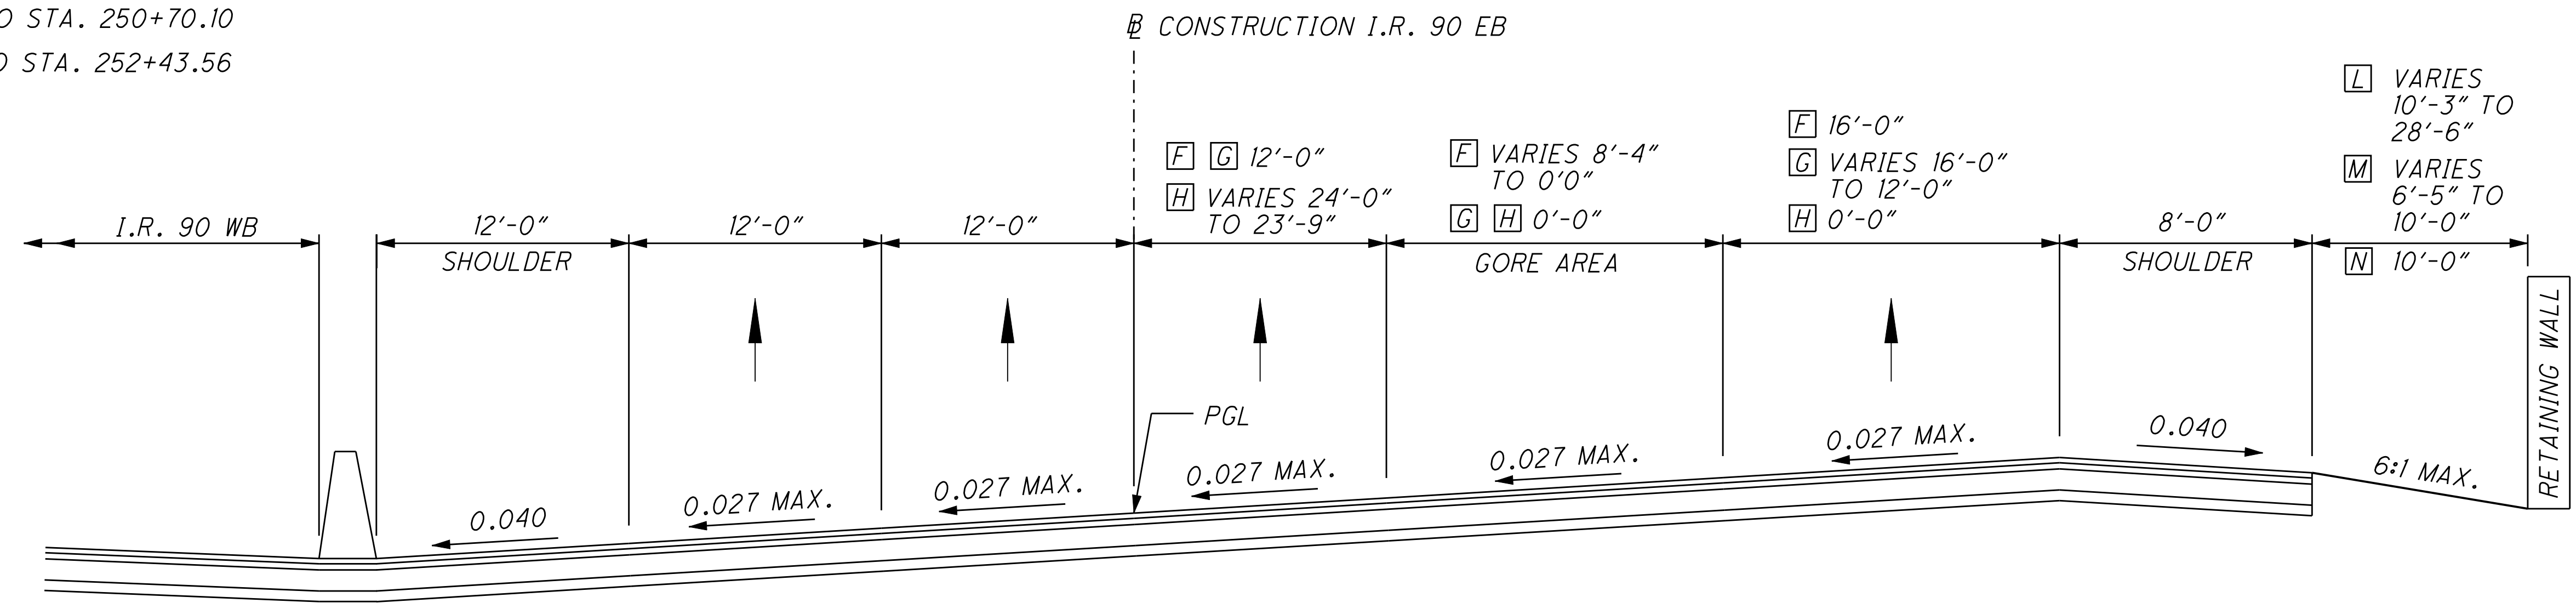

SUPERELEVATED SECTION - I.R. 90 EB

SECTION APPLIES: STA. 246+14.50 TO STA. 252+43.56 = 629.06 LIN. FT.

p:\pr40566\cadd\rdwy\sh\t\CCG5\25795ay001.dgn

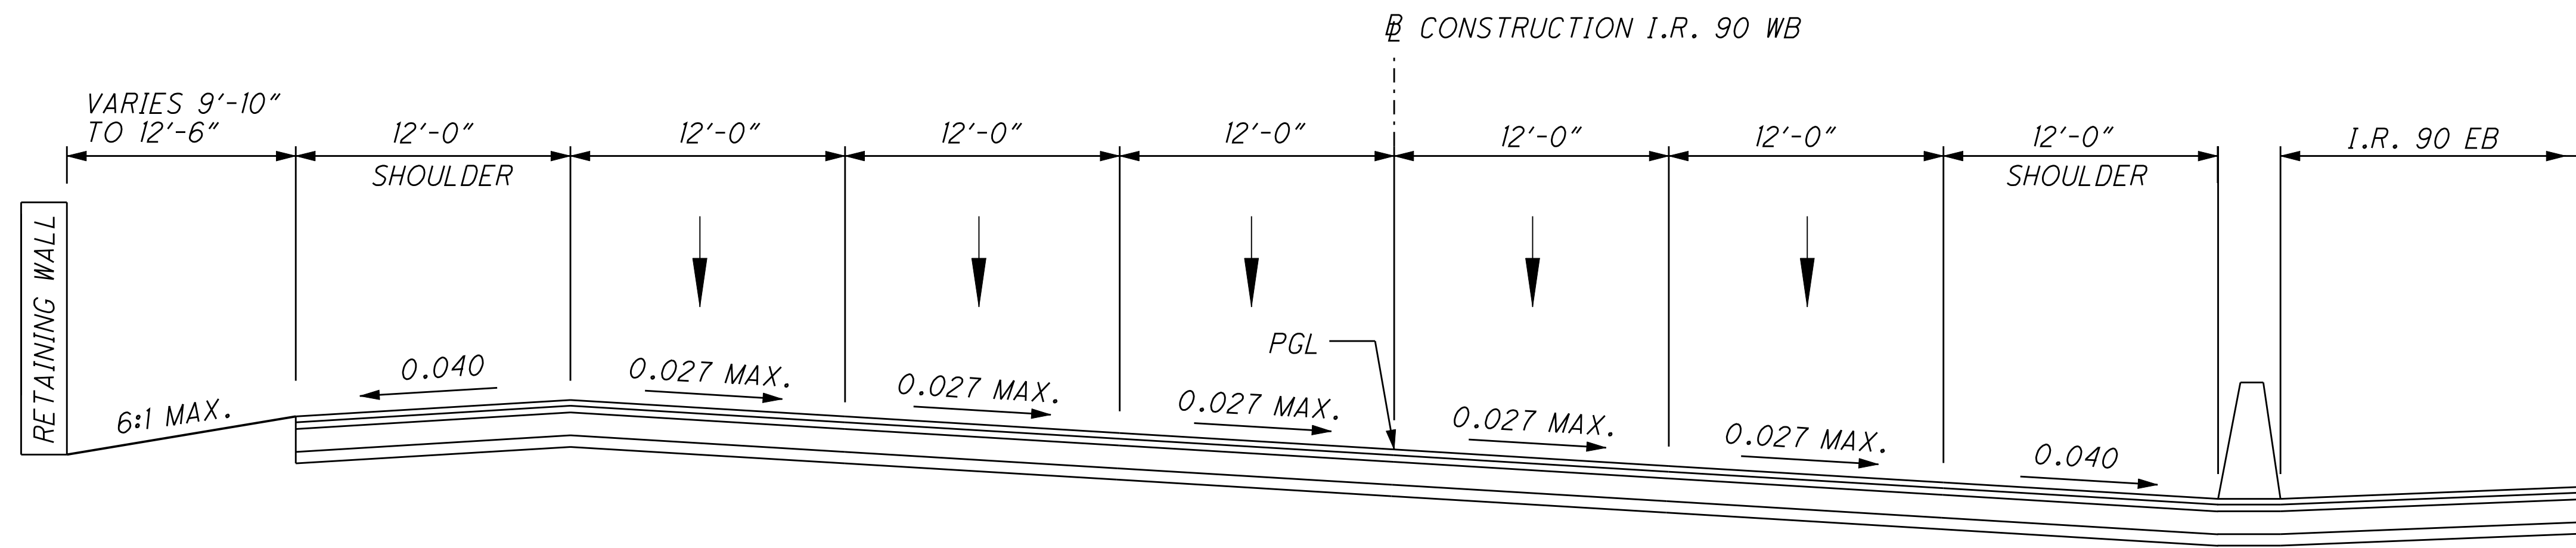


- [A] OR MAINLINE CROSS SLOPE, WHICHEVER IS GREATER.
- [B] WIDEN CURVES AS REQUIRED PER ODOT LOCATION AND DESIGN MANUAL, VOLUME 1.
- [C] STA. 203+87.78 TO STA. 209+07.78
- [D] STA. 209+07.78 TO STA. 222+47.18
- [E] STA. 222+47.18 TO STA. 224+22.18
- [F] STA. 224+22.18 TO STA. 229+14.45
- [G] STA. 203+87.78 TO STA. 221+50.00
- [H] STA. 221+50.00 TO STA. 229+14.45

SUPERELEVATED SECTION - I.R. 90 WB


SECTION APPLIES: STA. 202+38.35 TO STA. 203+87.78 = 149.43 LIN. FT.

- [I] STA. 203+87.78 TO STA. 228+00.00
- [J] STA. 228+00.00 TO STA. 229+14.45
- [K] STA. 203+87.78 TO STA. 209+07.54
- [L] STA. 209+07.54 TO STA. 209+98.46
- [M] STA. 213+46.31 TO STA. 214+16.77
- [N] STA. 209+98.46 TO STA. 213+46.31
- [O] STA. 214+16.77 TO STA. 216+07.67
- [P] STA. 216+07.67 TO STA. 220+62.92
- [Q] STA. 220+62.92 TO STA. 224+50.00
- [R] STA. 224+50.00 TO STA. 228+68.00
- [S] STA. 228+68.00 TO STA. 229+14.45

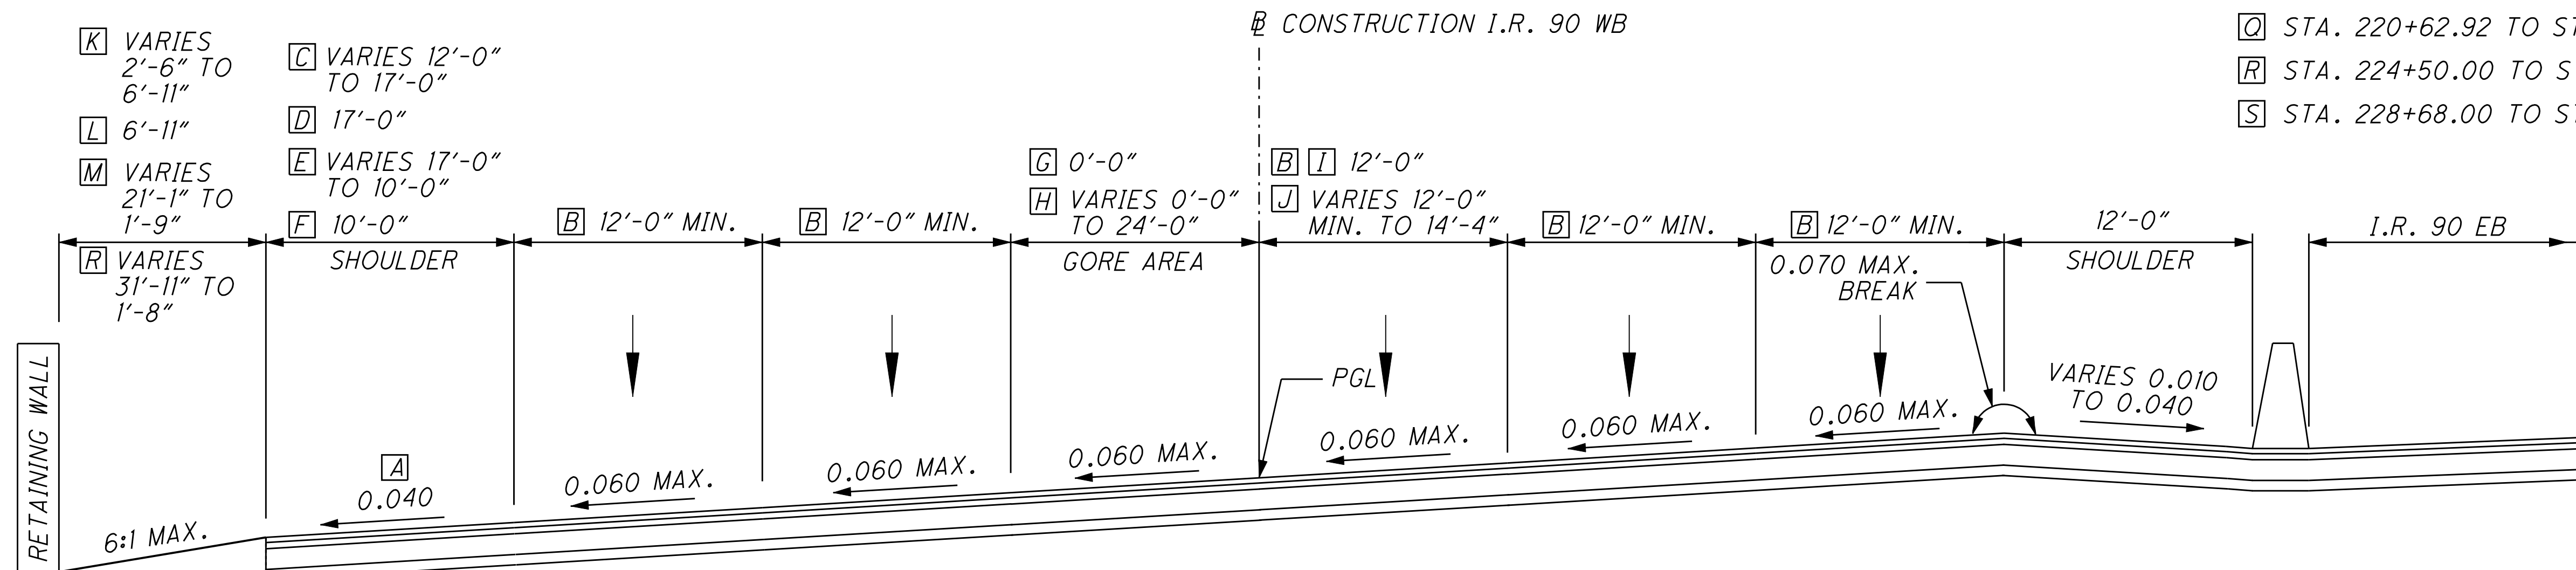

SUPERELEVATED SECTION - I.R. 90 WB


SECTION APPLIES: STA. 203+87.78 TO STA. 229+14.45 = 2,526.67 LIN. FT.

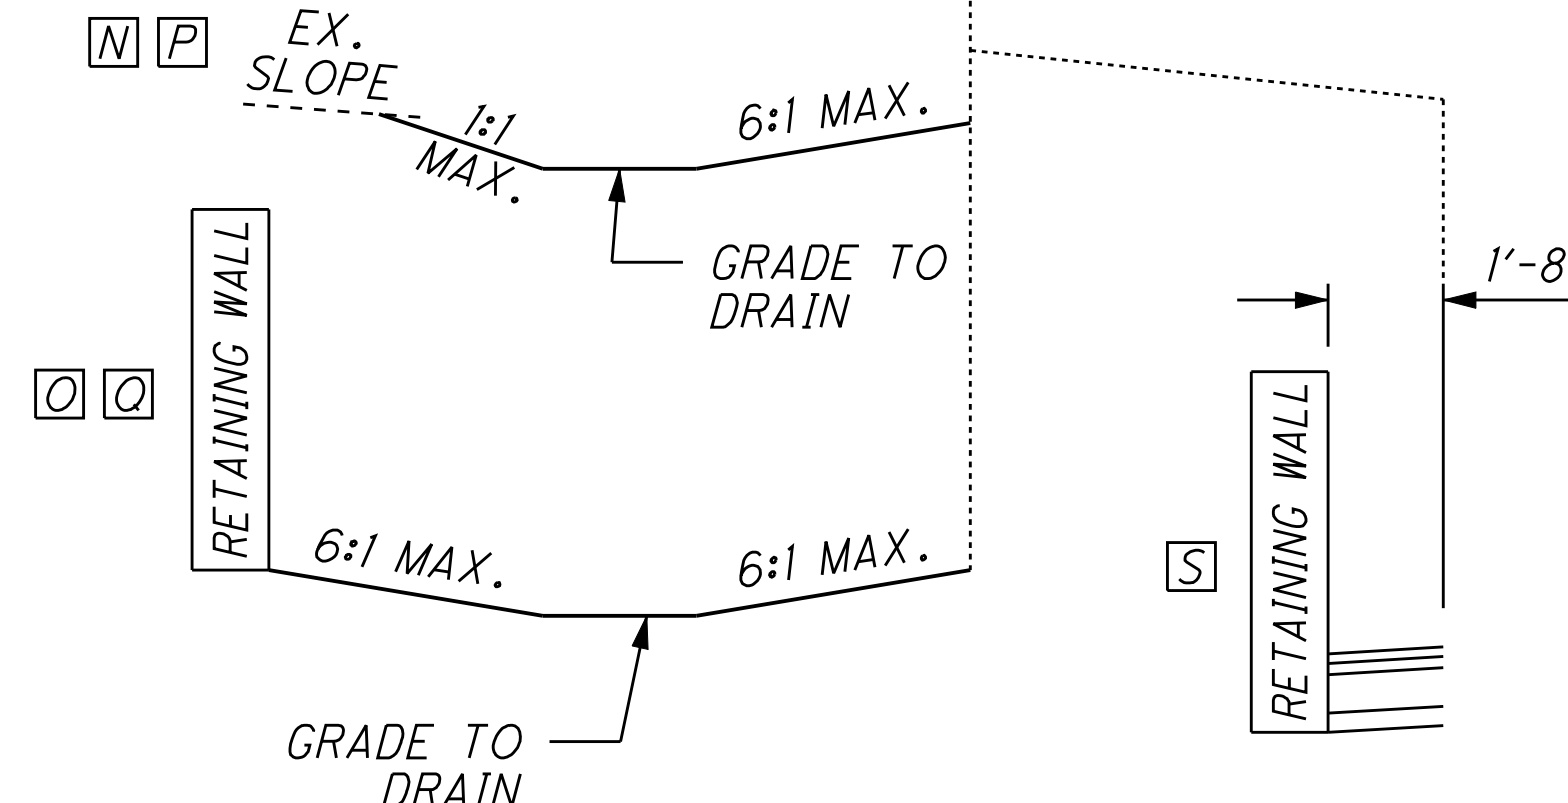

p:\pr40566\cadd\rdw\sh\t\CCGS\25795yv001.dgn


p:\pr40566\cadd\rdw\sh\t\CCGS\25795qv001.dgn

- [B] VARIES 9'-9" TO 8'-0"
- [C] 8'-0"
- [D] VARIES 8'-0" TO 6'-0"
- [E] 6'-0"
- [F] 0'-0"
- [G] VARIES 12'-0" TO 16'-0"
- [H] 16'-0"
- [I] 0'-0"
- [J] VARIES 0'-0" TO 23'-0"
- [K] VARIES 14'-4" TO 24'-0"
- [L] 12'-0"

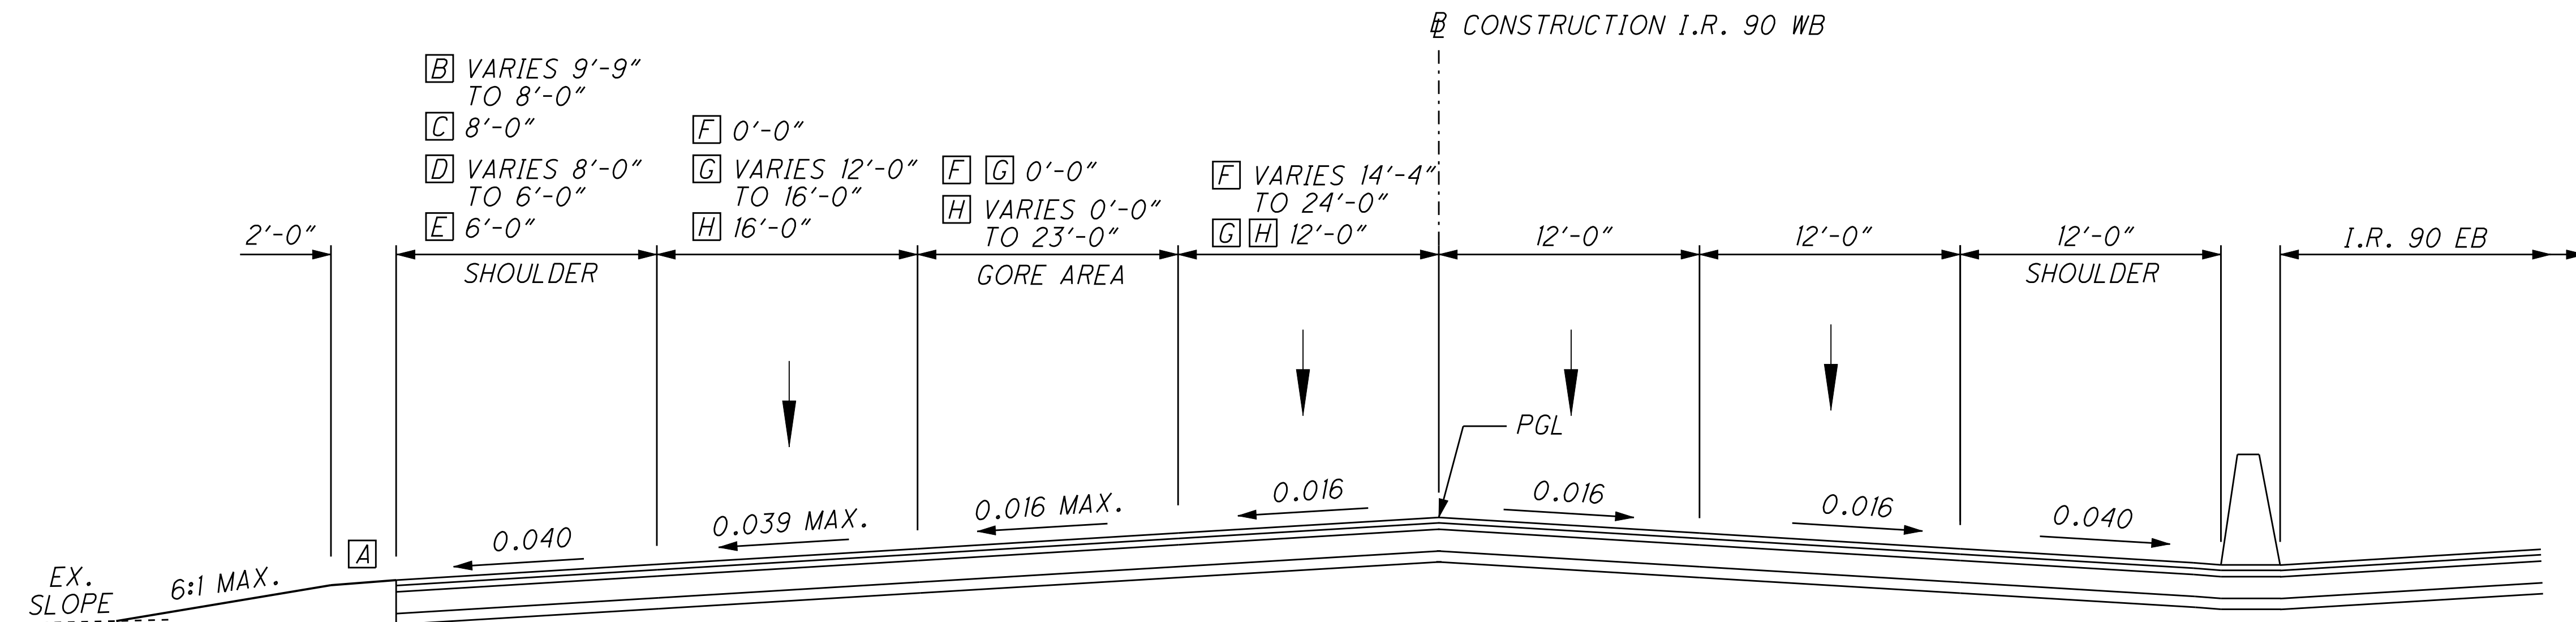


NORMAL SECTION - I.R. 90 WB

SECTION APPLIES: STA. 229+14.45 TO STA. 243+56.39 = 1,441.94 LIN. FT.

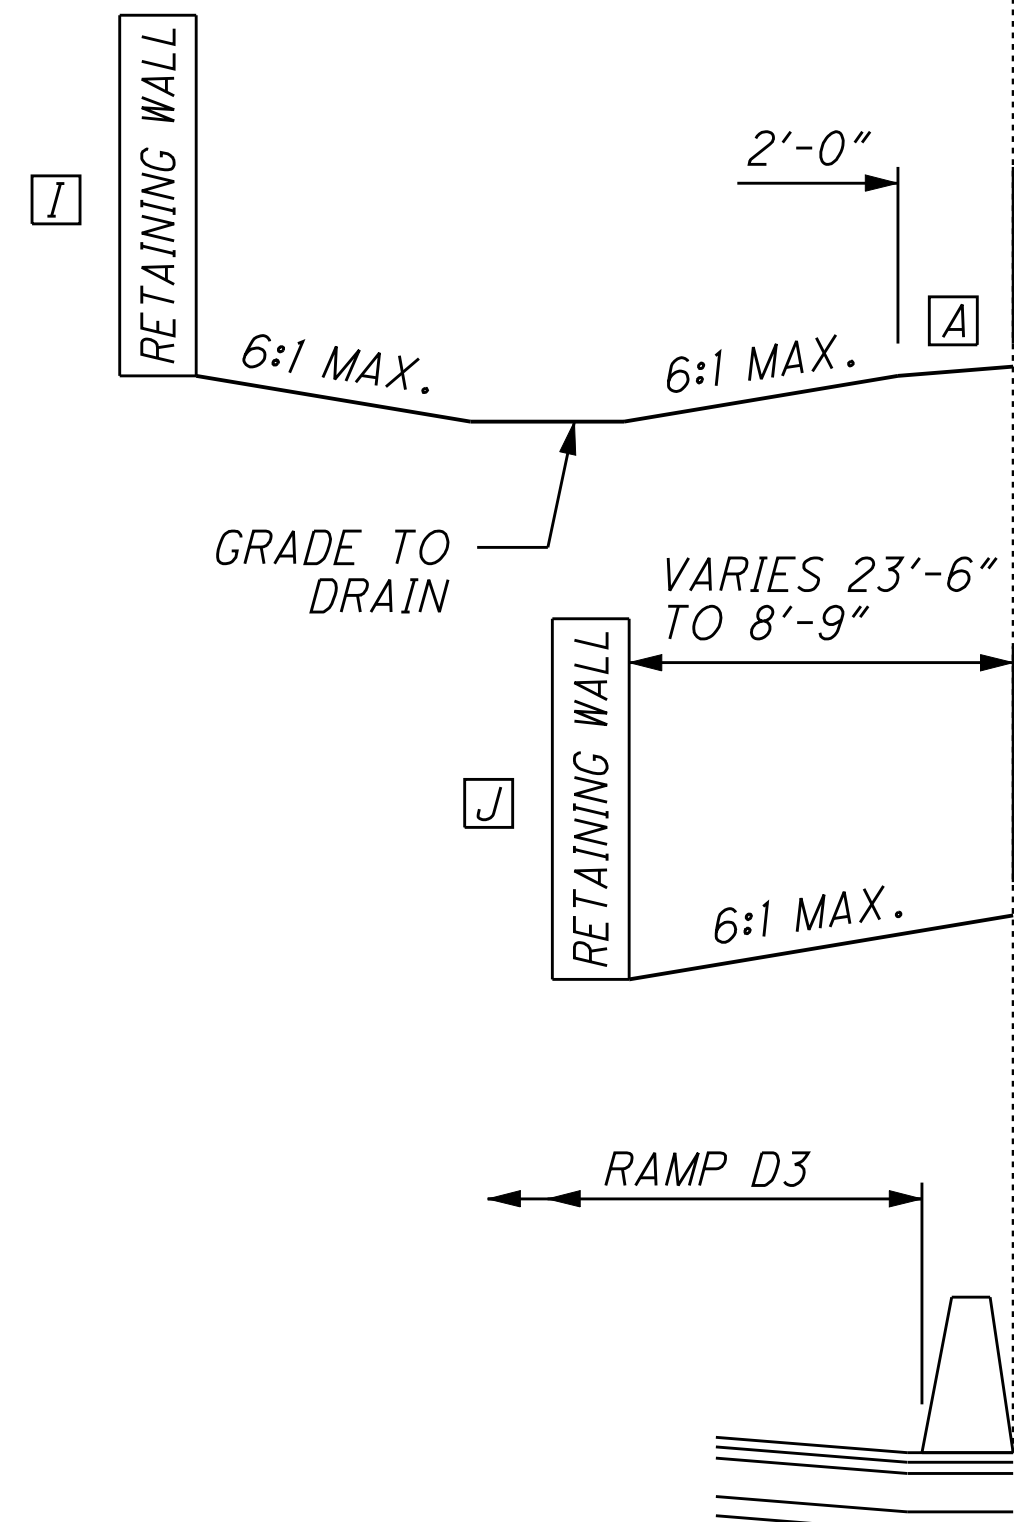


- [A] 0.08
- [B] STA. 229+14.45 TO STA. 229+99.92
- [C] STA. 229+99.92 TO STA. 240+49.84
- [D] STA. 240+49.84 TO STA. 241+00.15
- [E] STA. 241+00.15 TO STA. 243+56.39
- [F] STA. 229+14.45 TO STA. 234+00.12
- [G] STA. 234+00.12 TO STA. 236+00.16
- [H] STA. 236+00.16 TO STA. 243+56.39
- [I] STA. 235+24.65 TO STA. 237+00.00
- [J] STA. 237+00.00 TO STA. 238+23.74
- [K] STA. 238+23.74 TO STA. 240+91.78
- [L] STA. 244+71.29 TO STA. 246+56.53

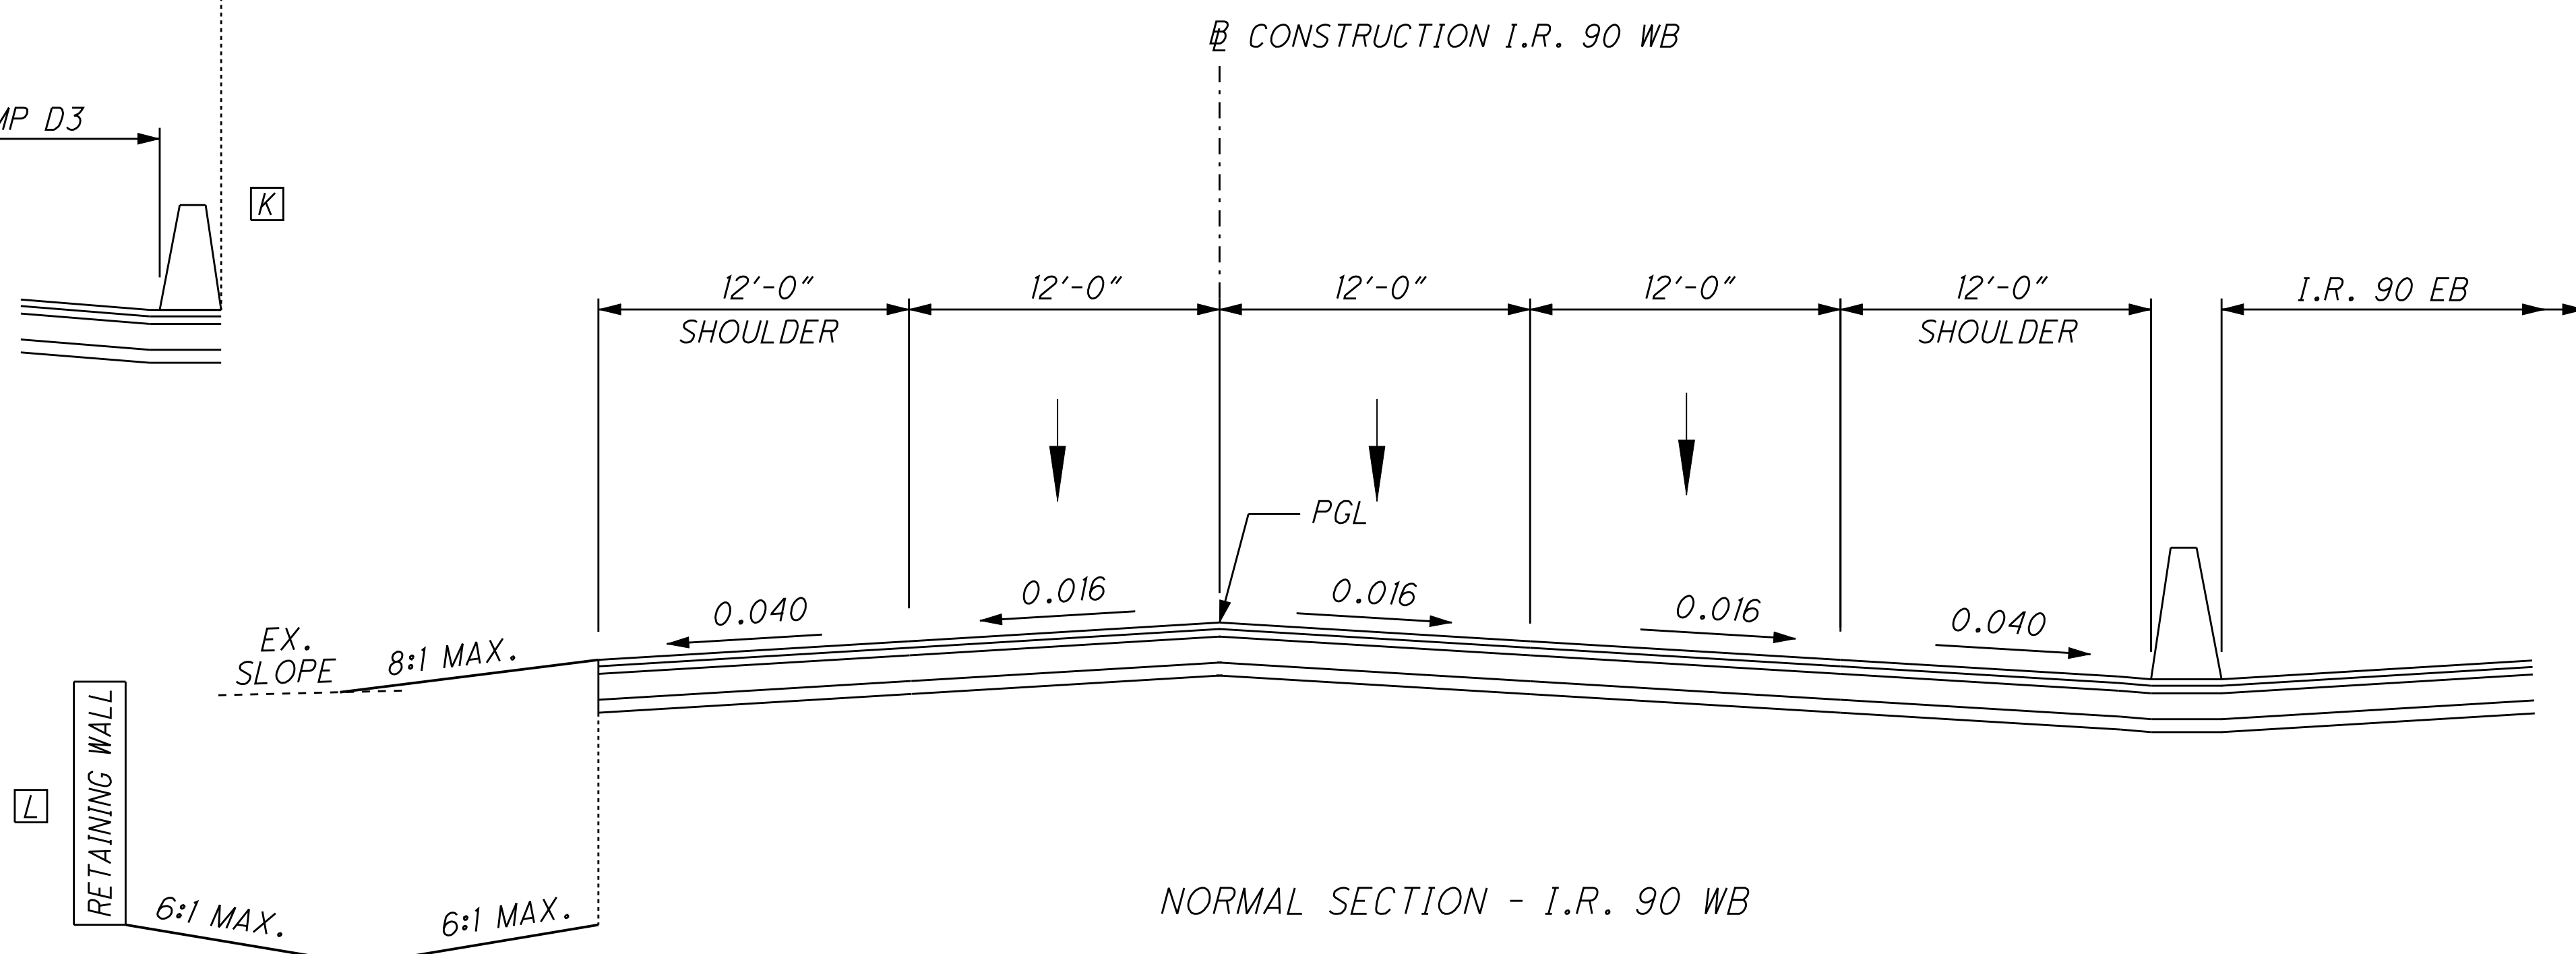

NORMAL SECTION - I.R. 90 WB

SECTION APPLIES: STA. 243+56.39 TO STA. 246+56.53 = 300.14 LIN. FT.

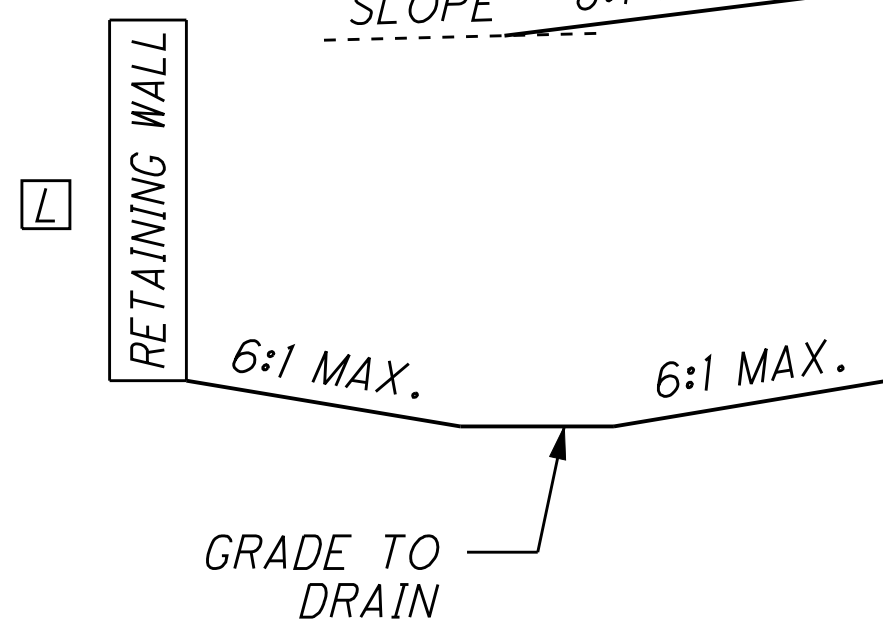

p:\pr40566\cadd\rdw\sh\t\CCG5\25795qv001.dgn

