


SUPERELEVATED SECTION - RAMP

SECTION APPLIES:

- [C] RAMP C1 - STA. 908+78.79 TO STA. 916+64.87 = 786.08 LIN. FT.
- [D] RAMP D5 - STA. 501+77.20 TO STA. 503+75.00 = 197.80 LIN. FT.
- TOTAL = 983.88 LIN. FT.

- [E] STA. 501+77.20 TO STA. 502+12.92 - RAMP D5
- [F] STA. 916+30.59 TO STA. 916+64.87 - RAMP C1
- [G] STA. 501+77.20 TO STA. 502+24.48 - RAMP C5
- [H] STA. 502+24.48 TO STA. 503+75.00 - RAMP C5
- [I] STA. 914+64.53 TO STA. 916+64.87 - RAMP C1

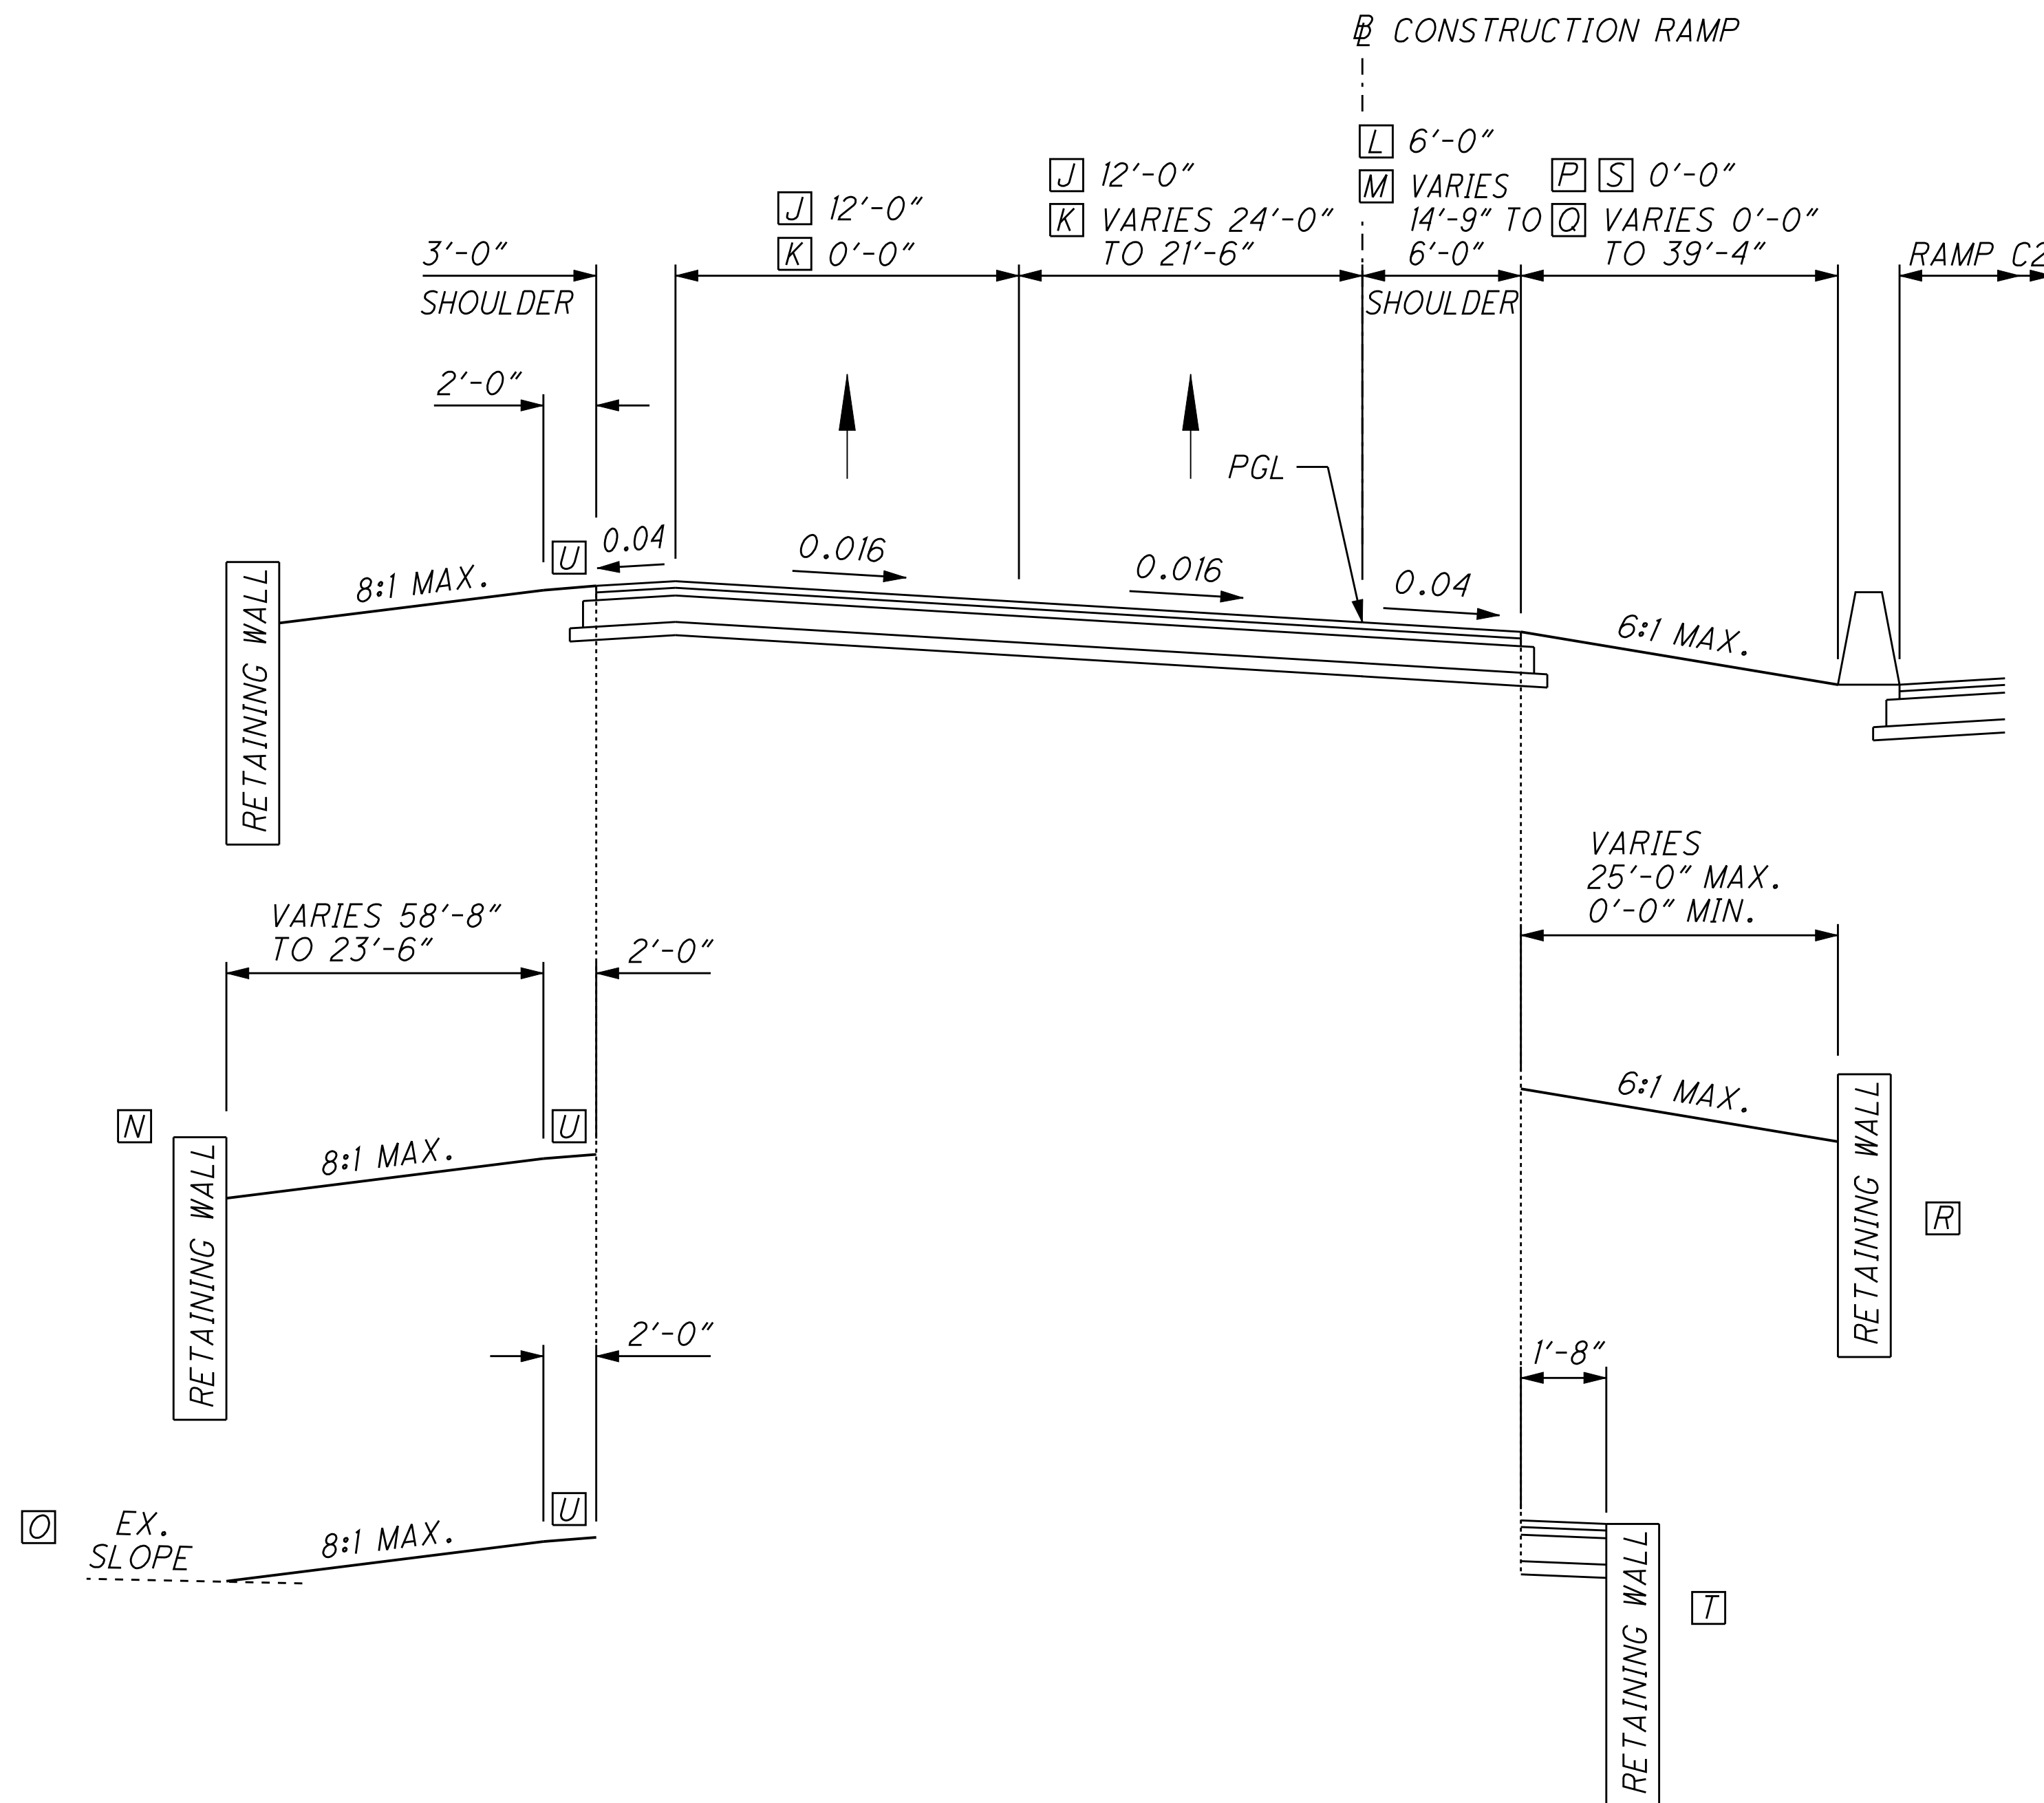


NORMAL SECTION - RAMP

SECTION APPLIES:

- RAMP C4 - STA. 1100+97.20 TO STA. 1113+03.17 = 1,205.97 LIN. FT.

- [J] STA. 1100+97.20 TO STA. 1111+15.94
- [K] STA. 1111+15.94 TO STA. 1113+03.17
- [L] STA. 1100+97.20 TO STA. 1110+06.92
- [M] STA. 1110+06.92 TO STA. 1113+03.17
- [N] STA. 1101+19.73 TO STA. 1109+63.72
- [O] STA. 1109+63.72 TO STA. 1113+03.17
- [P] STA. 1100+97.20 TO STA. 1102+57.57
- [Q] STA. 1102+57.57 TO STA. 1104+42.82
- [R] STA. 1104+42.82 TO STA. 1110+06.99
- [S] STA. 1110+06.99 TO STA. 1112+27.32
- [T] STA. 1112+27.32 TO STA. 1113+03.17


- [A] OR MAINLINE CROSS SLOPE, WHICHEVER IS GREATER.
- [B] WIDEN CURVE AS REQUIRED PER ODOT LOCATION AND DESIGN MANUAL, VOLUME 1.
- [U] 0.08 SLOPE

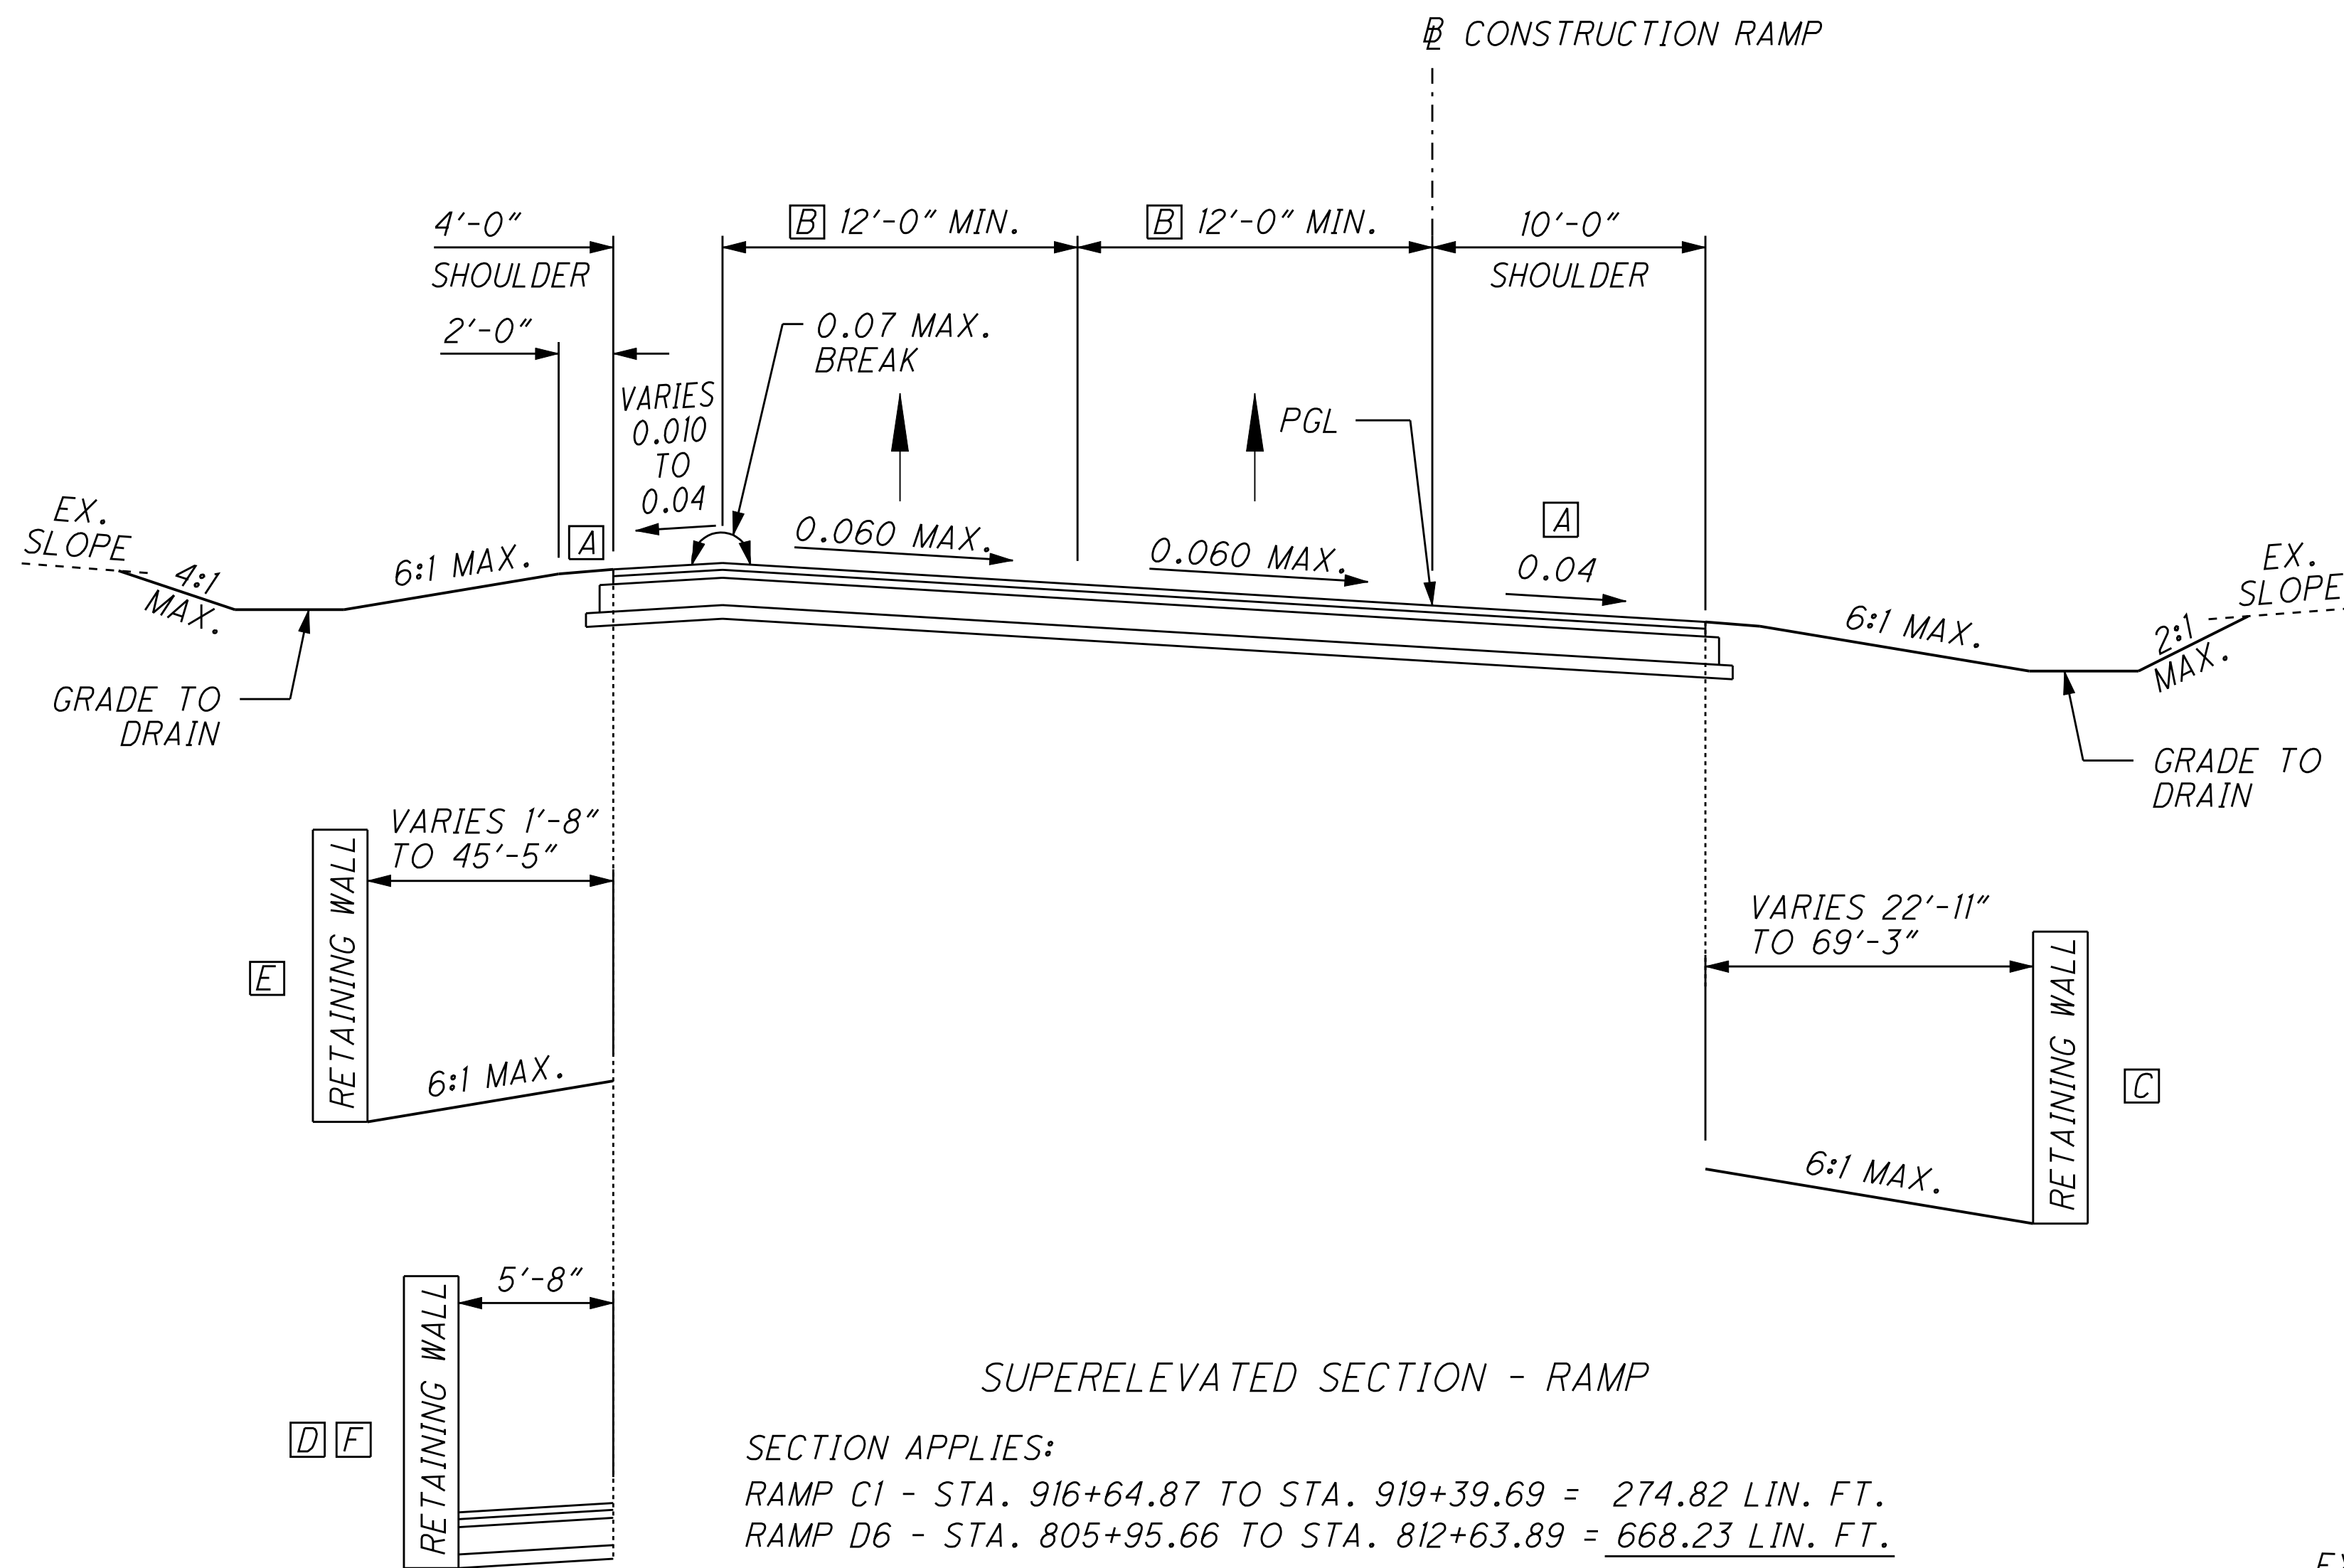

SUPERELEVATED SECTION - RAMP

SECTION APPLIES:
 RAMP C1 - STA. 916+64.87 TO STA. 919+39.69 = 274.82 LIN. FT.
 RAMP D6 - STA. 805+95.66 TO STA. 812+63.89 = 668.23 LIN. FT.
 TOTAL = 943.05 LIN. FT.

- [C] STA. 916+64.87 TO STA. 917+40.04 - RAMP C1
- [D] STA. 807+40.11 TO STA. 809+06.81 - RAMP D6
- [E] STA. 809+06.81 TO STA. 809+55.85 - RAMP D6
- [F] STA. 916+64.87 TO STA. 919+39.69 - RAMP C1

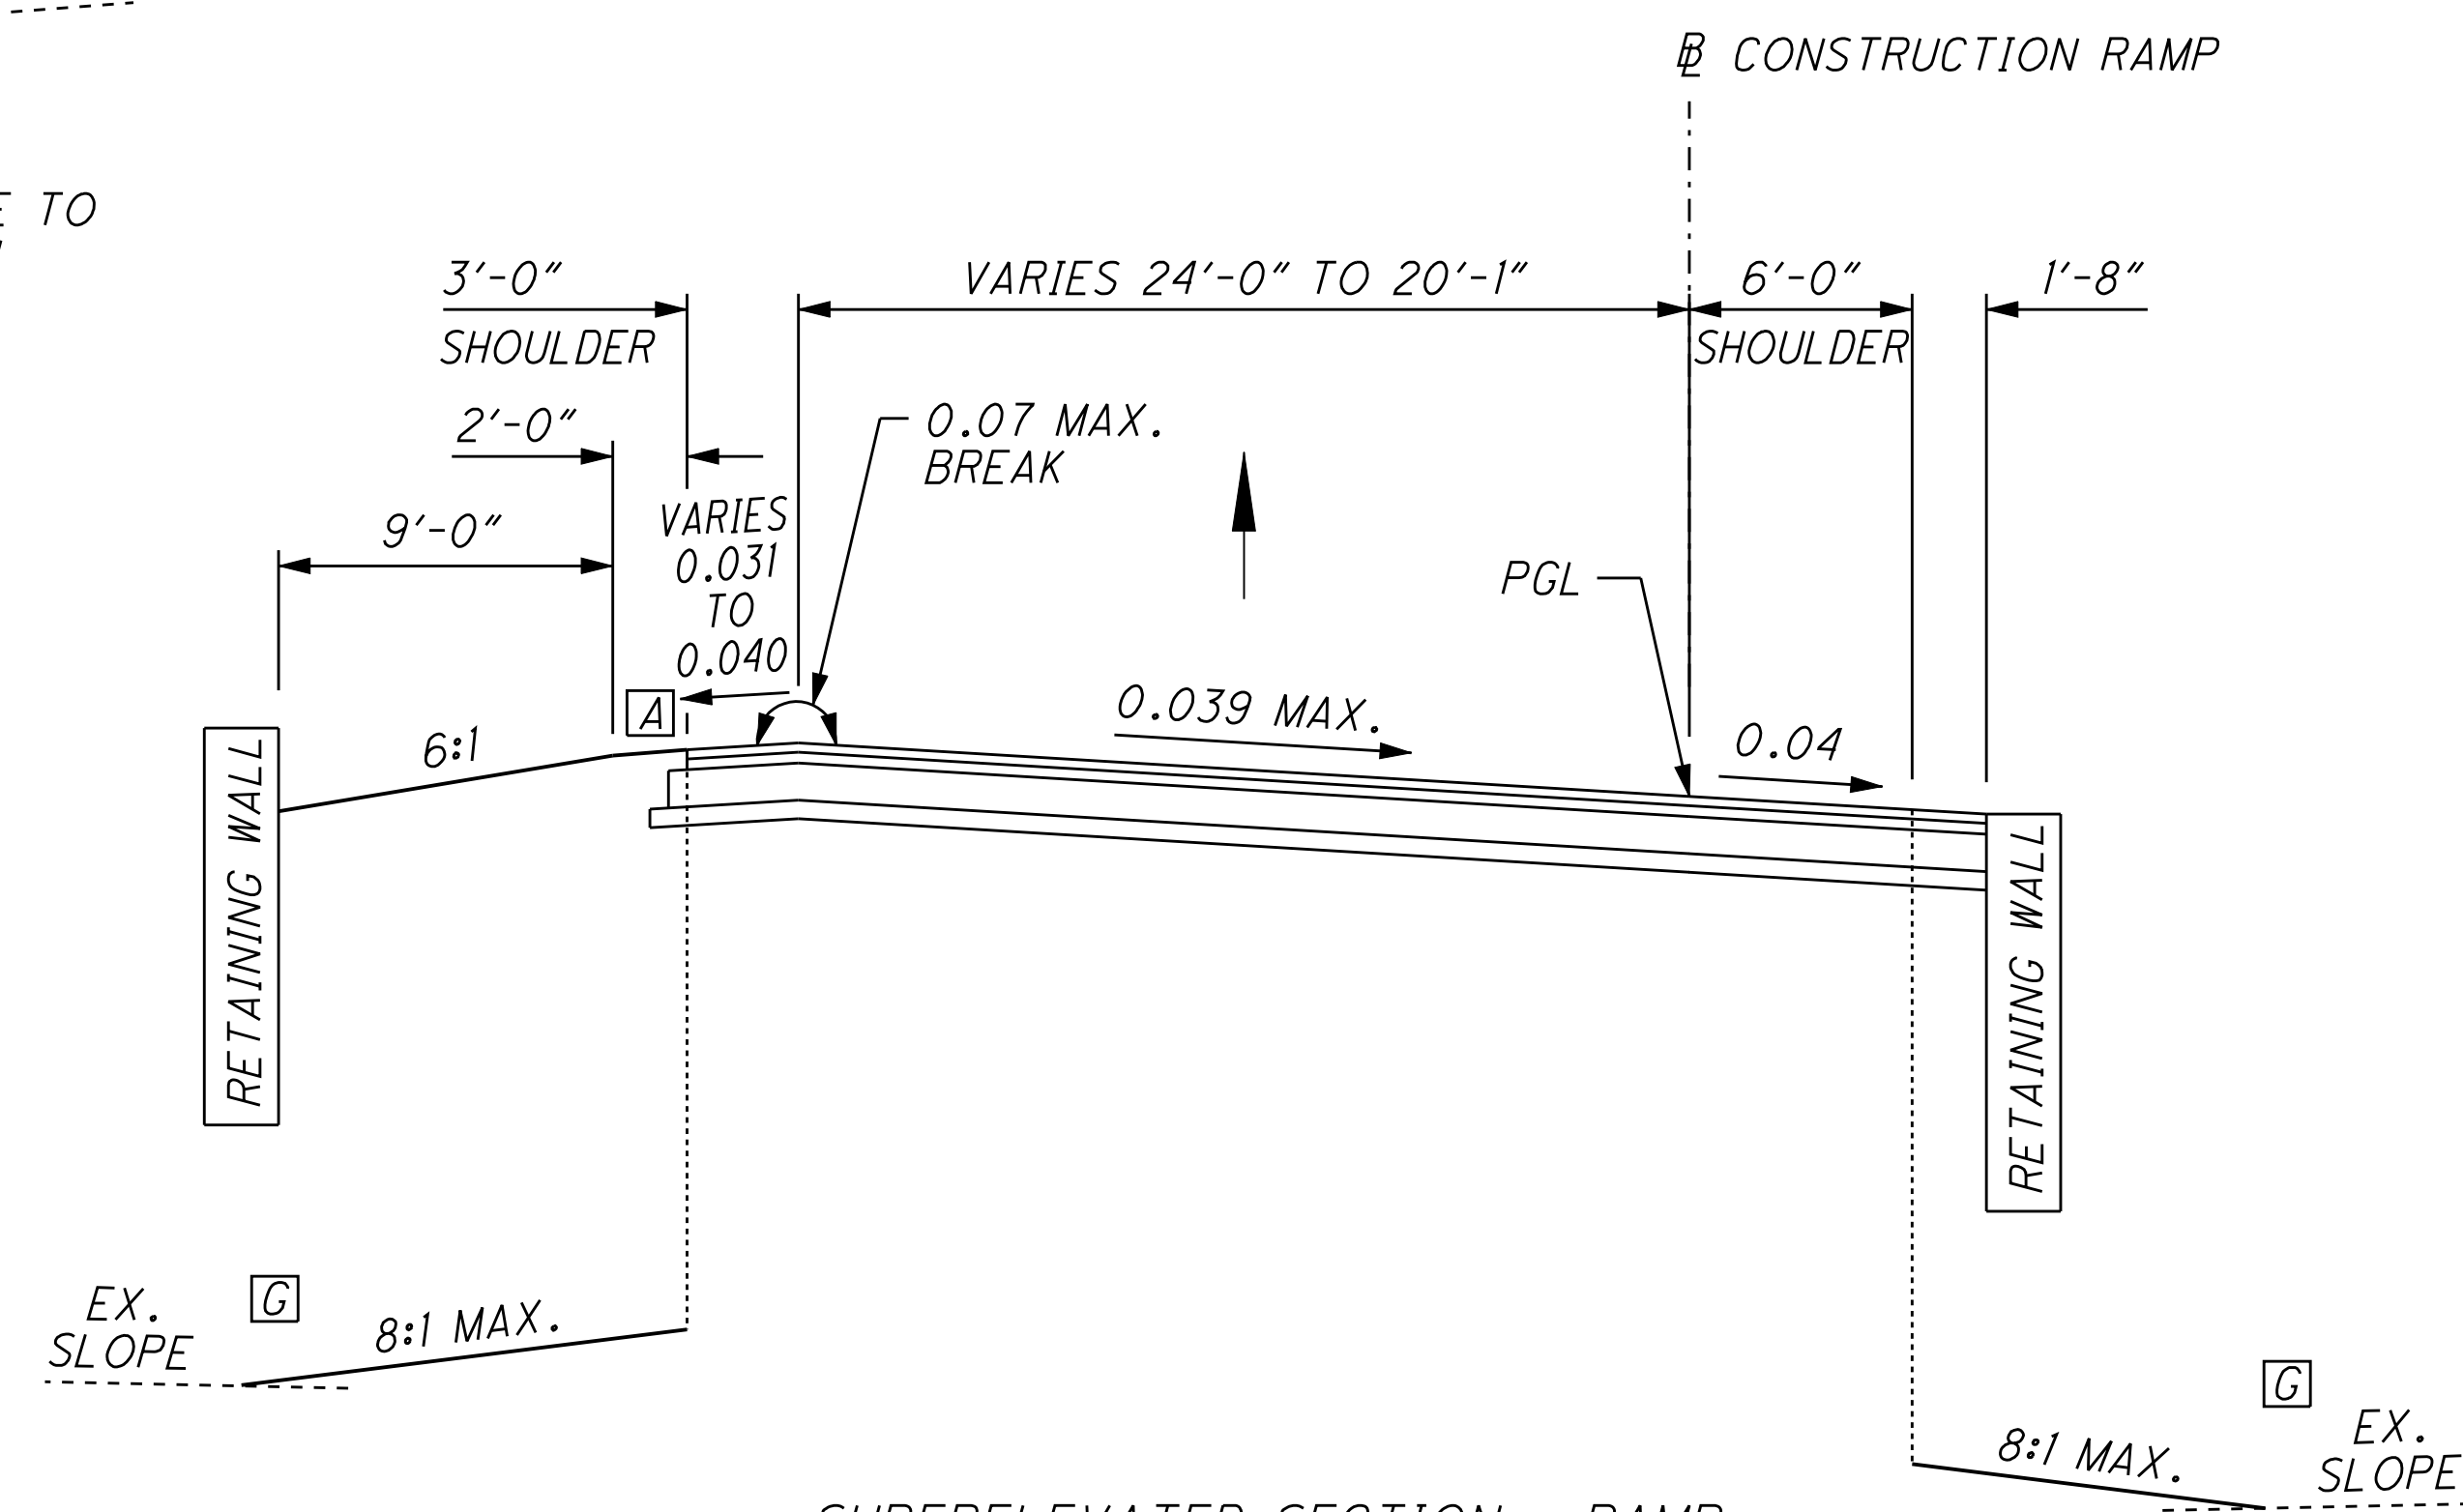


SUPERELEVATED SECTION - RAMP

SECTION APPLIES:
 RAMP D5 - STA. 503+75.00 TO STA. 506+68.19 = 293.19 LIN. FT.

- [G] STA. 505+58.16 TO STA. 506+68.19

- [A] 0.08 SLOPE
- [B] WIDEN CURVE AS REQUIRED PER ODOT LOCATION AND DESIGN MANUAL, VOLUME 1.


p:\pr40566\cadd\rdw\sh\t\CCGS\25795yv002.dgn

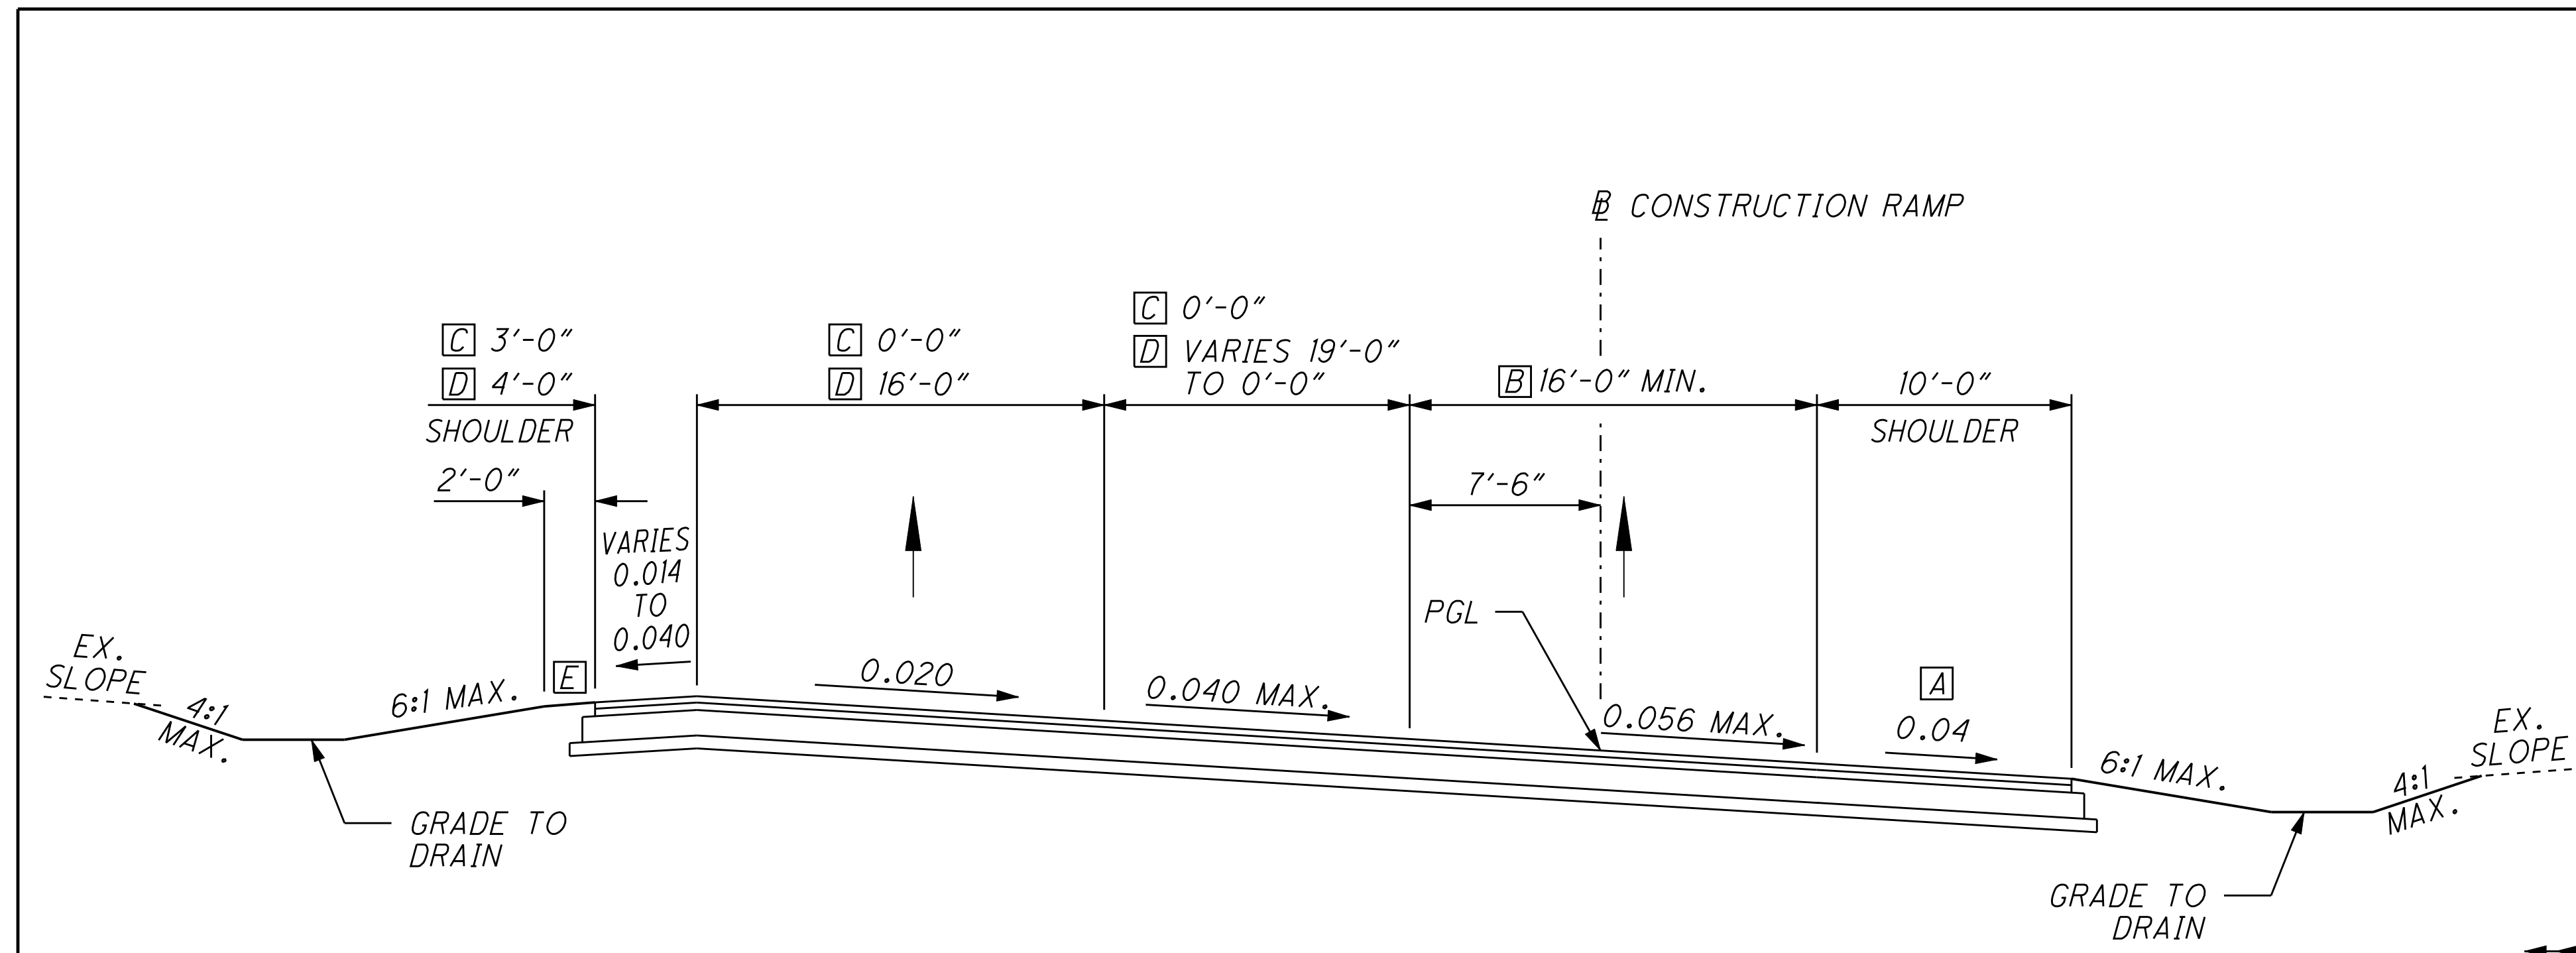

SUPERELEVATED SECTION - RAMP


SECTION APPLIES:
RAMP D6 - STA. 802+89.04 TO STA. 805+95.66 = 306.62 LIN. FT.

- C STA. 802+89.04 TO STA. 805+45.41
- D STA. 805+45.41 TO STA. 805+95.66

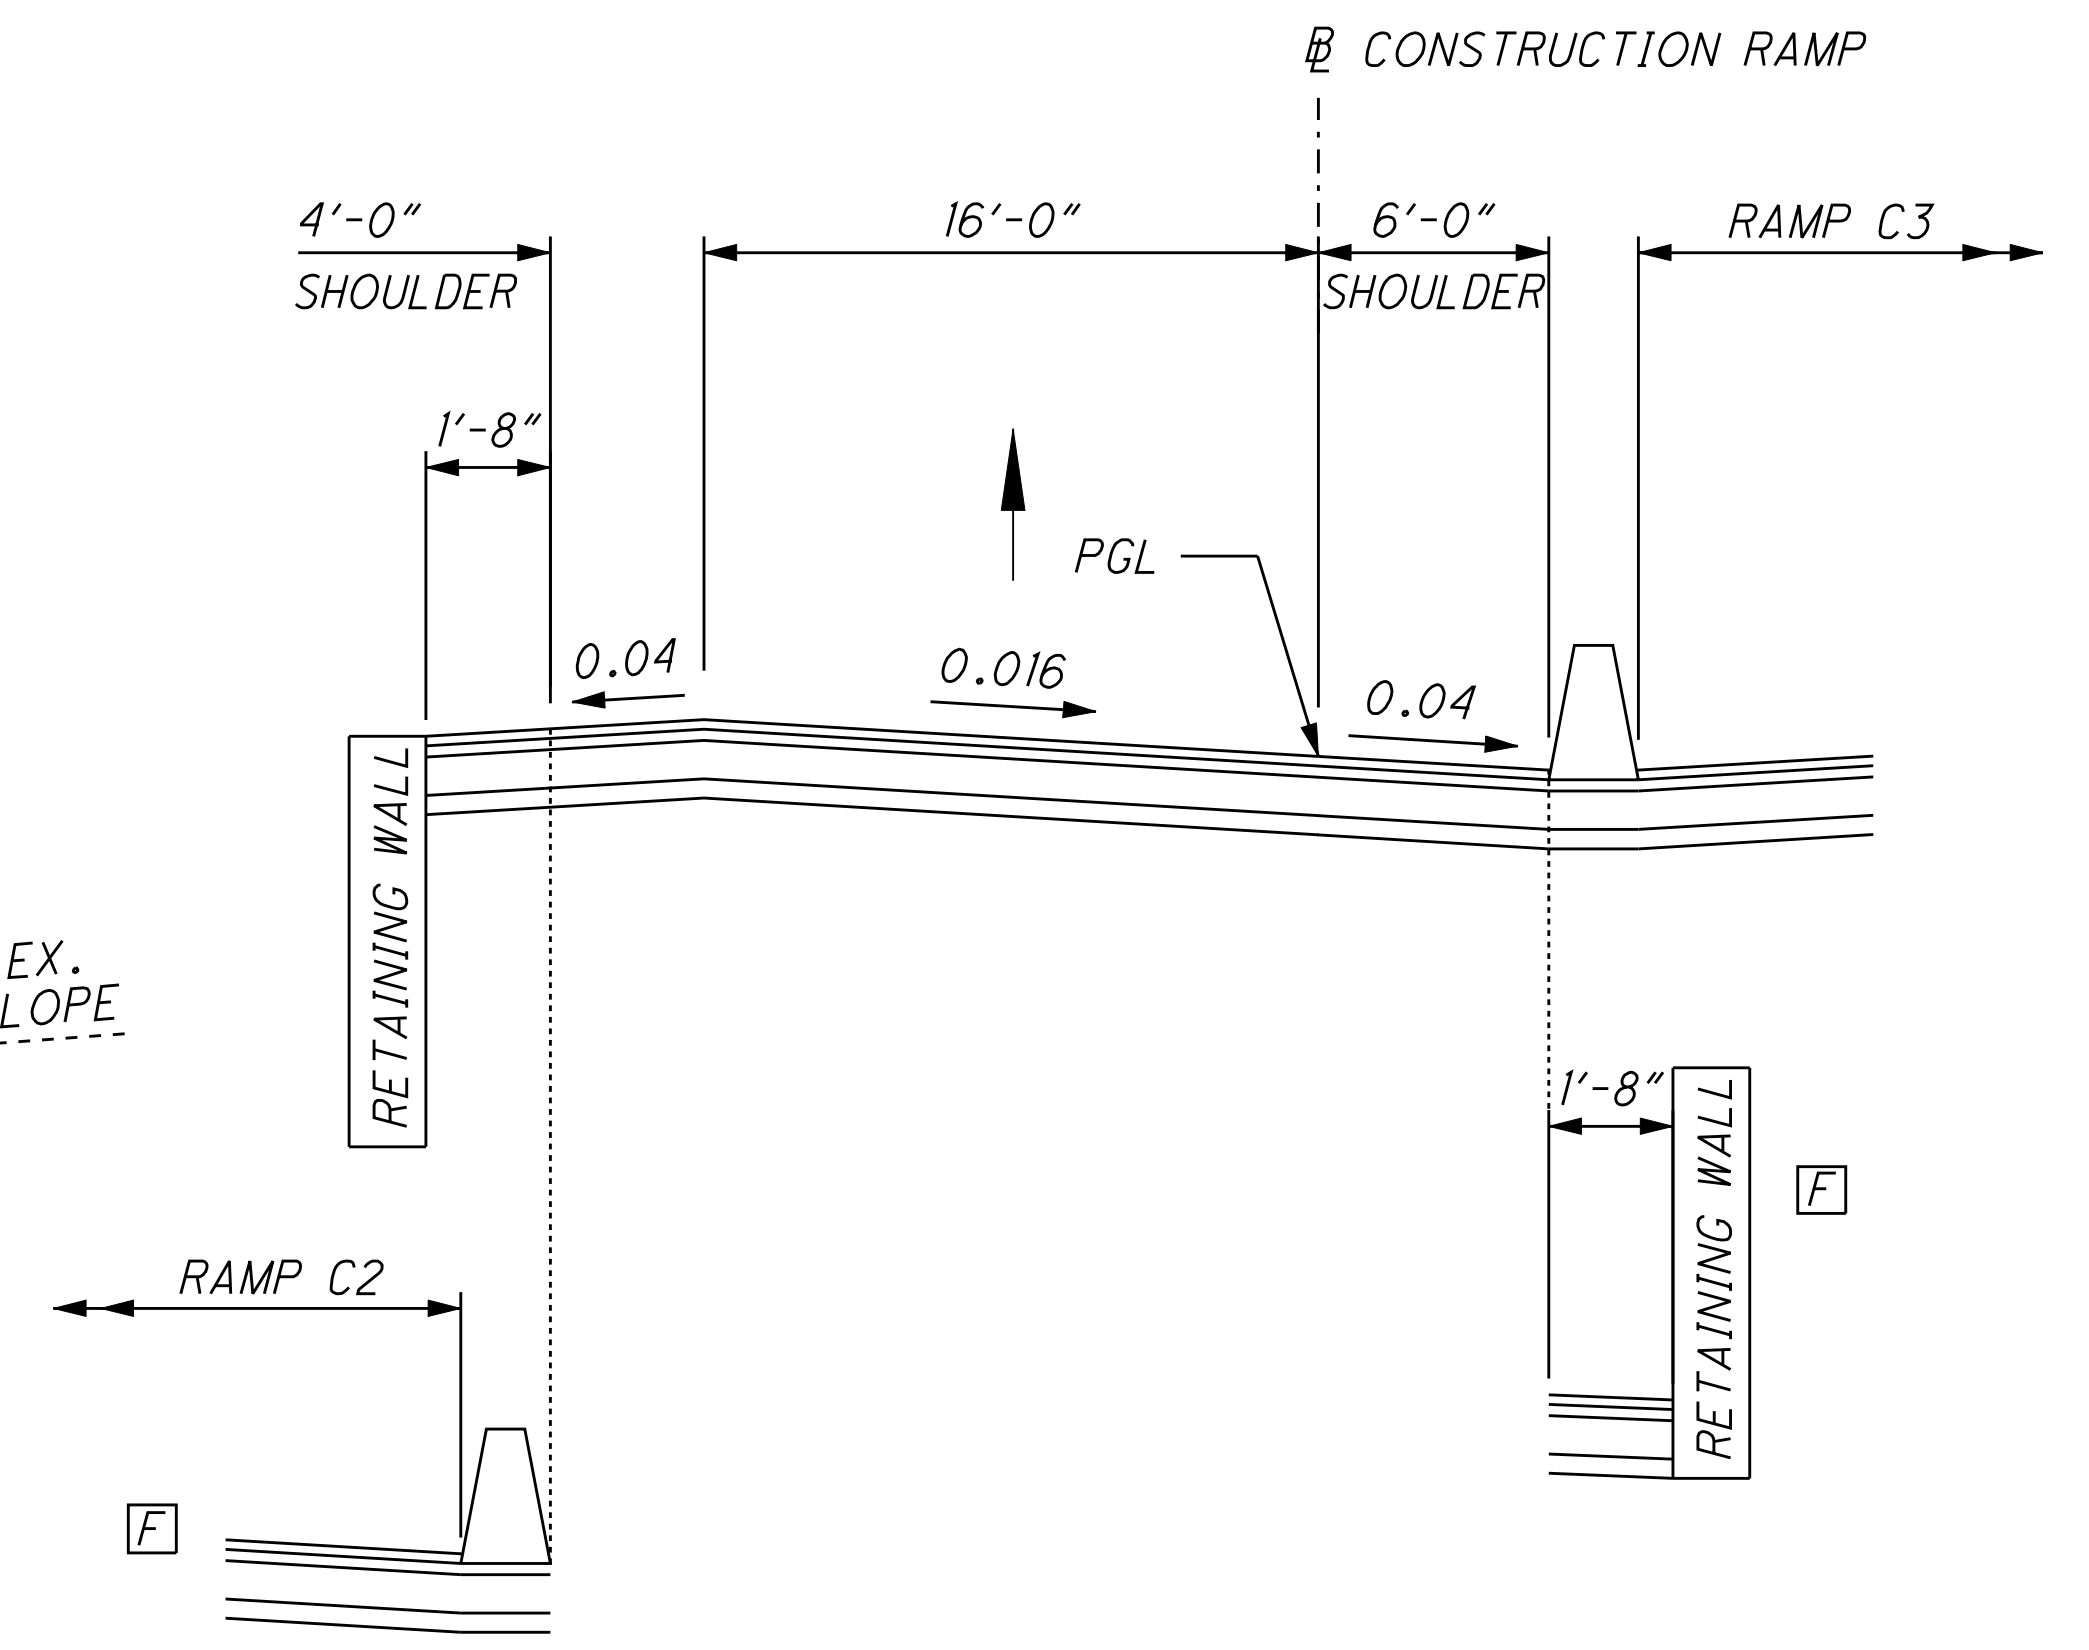


NORMAL SECTION - RAMP

SECTION APPLIES:
RAMP C2 - STA. 1024+45.12 TO STA. 1024+86.93 = 41.81 LIN. FT.
RAMP C3 - STA. 1203+75.26 TO STA. 1206+14.95 = 239.69 LIN. FT.
TOTAL = 281.50 LIN. FT.

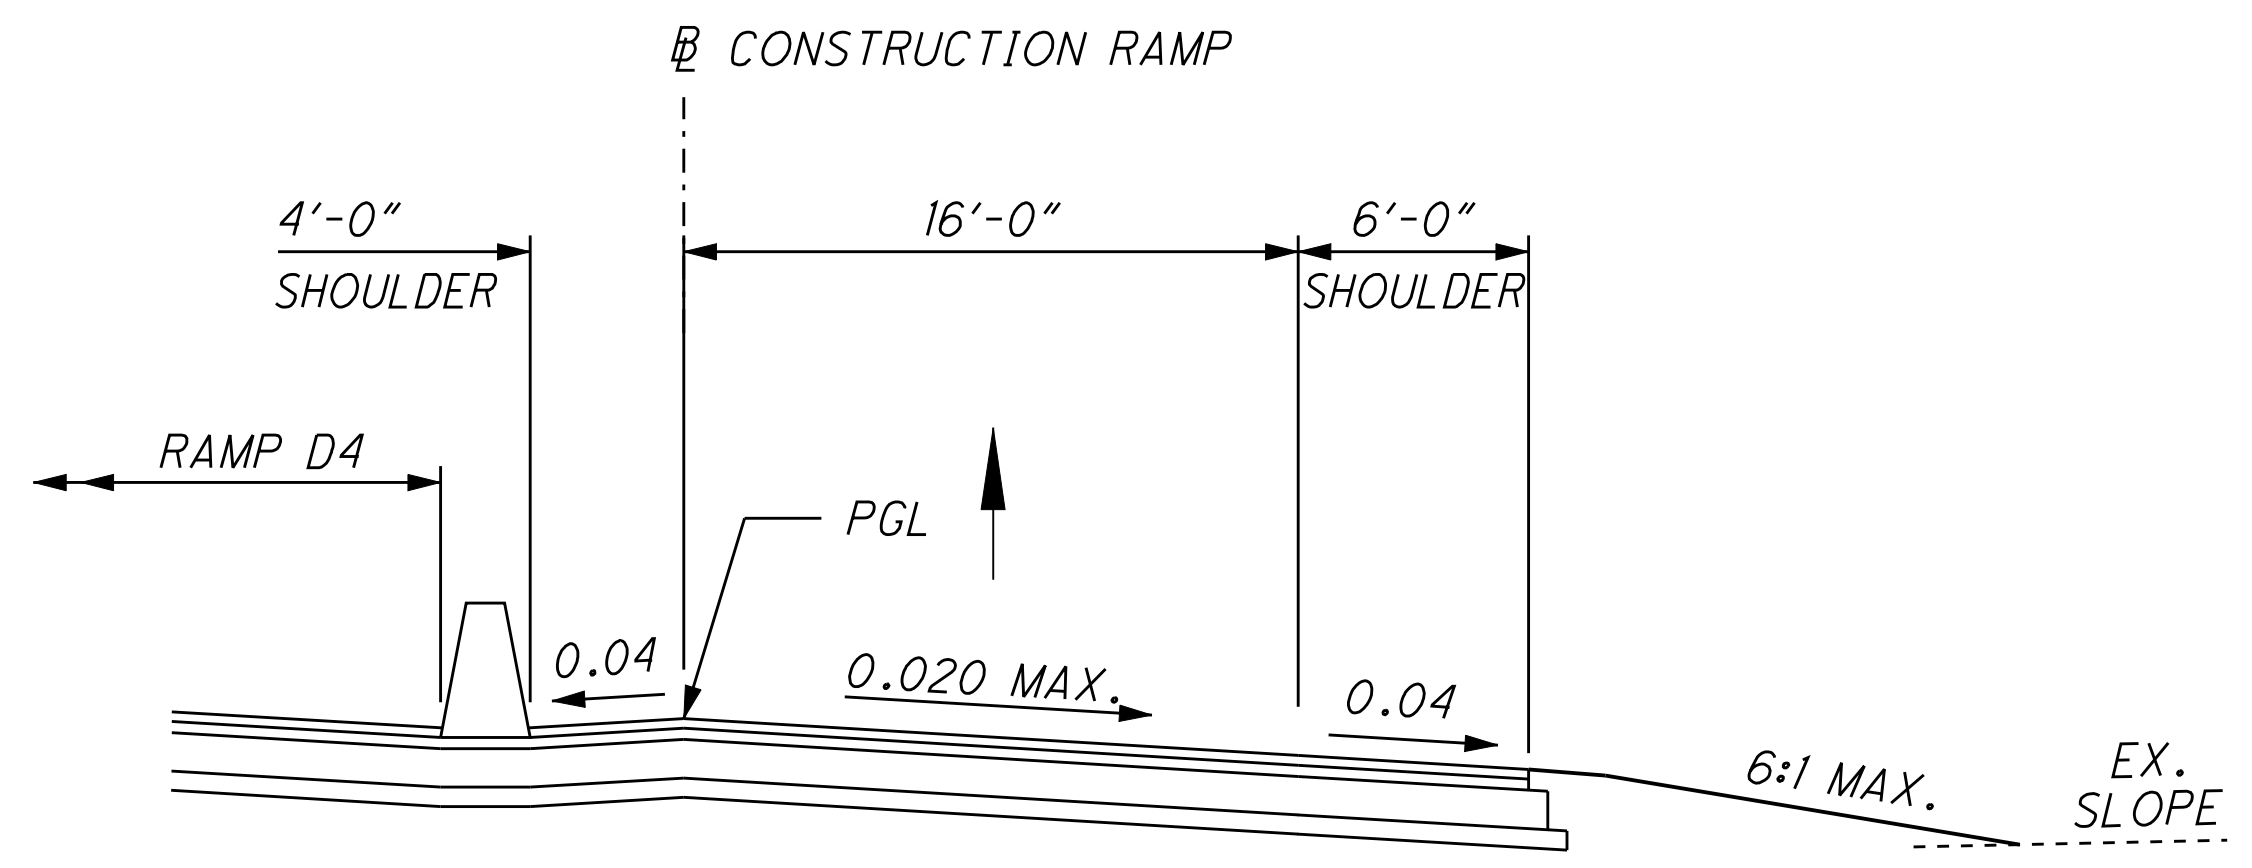

NORMAL SECTION - RAMP

SECTION APPLIES:
RAMP D7 - STA. 701+25.22 TO STA. 701+49.36 = 24.14 LIN. FT.

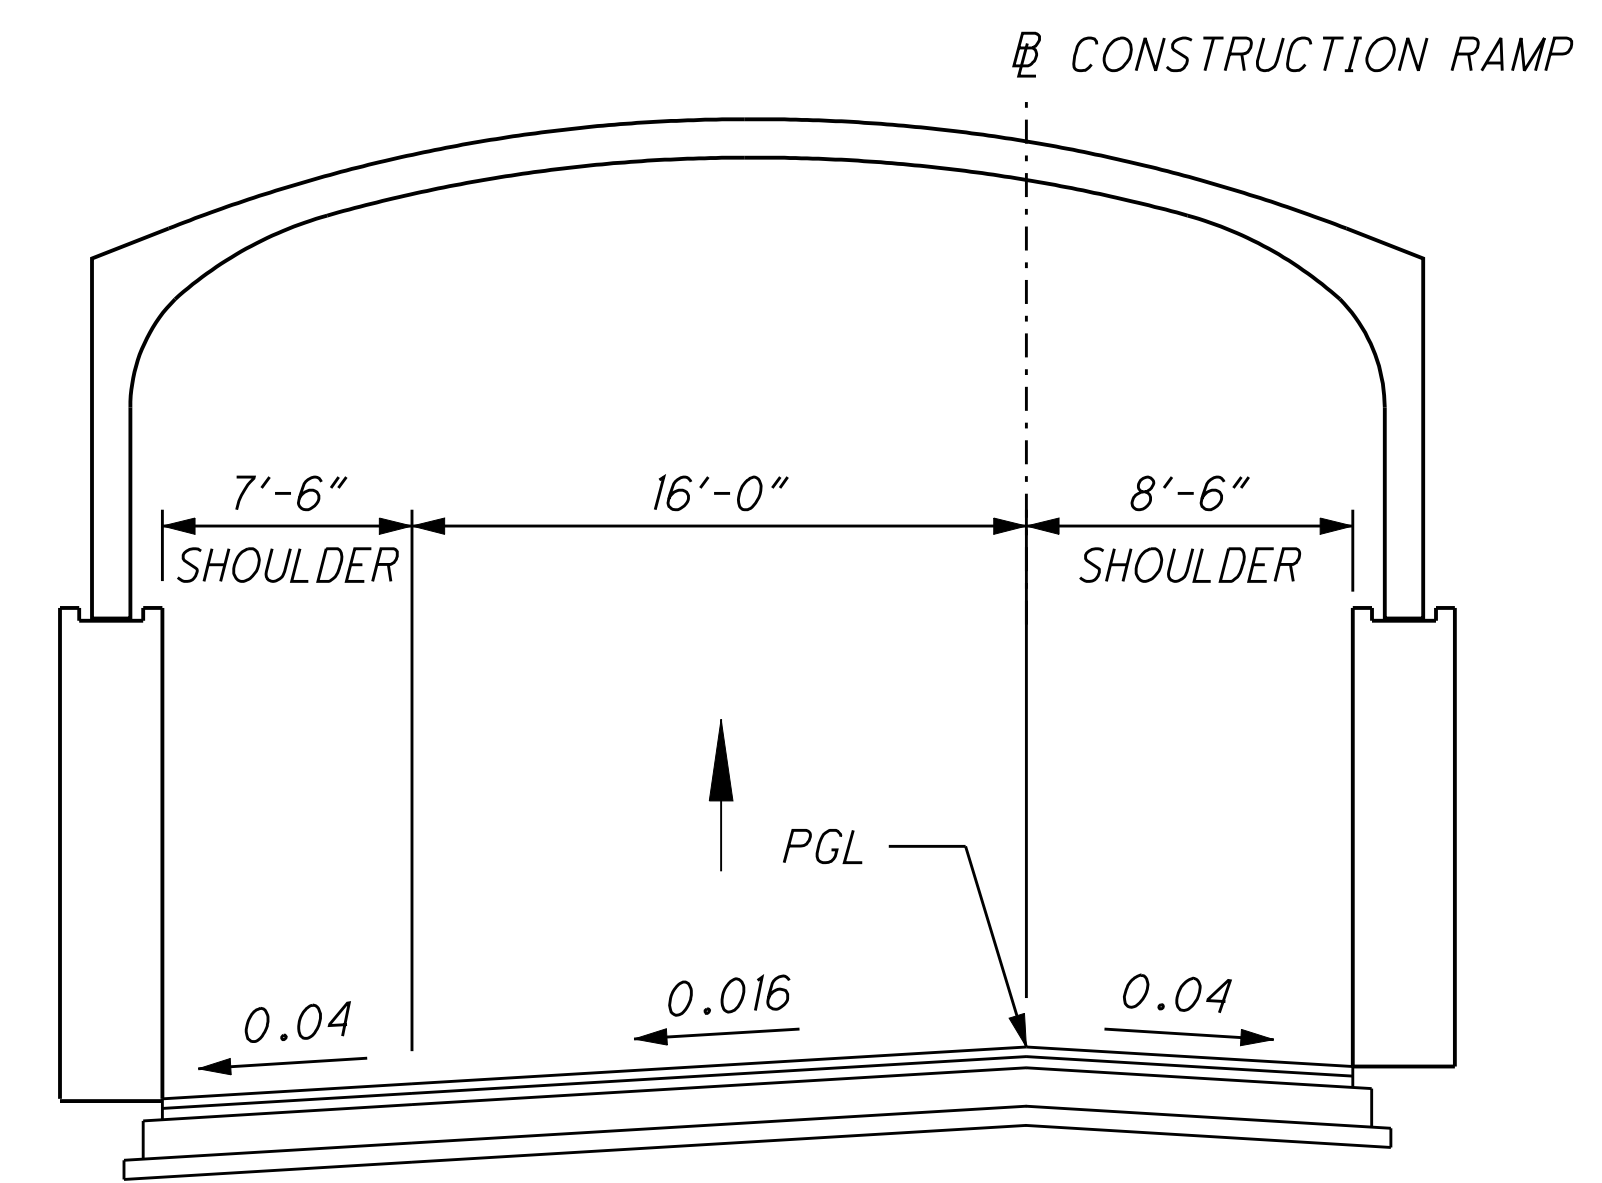


NORMAL SECTION - RAMP

SECTION APPLIES:
RAMP C2 - STA. 1010+08.97 TO STA. 1011+27.00 = 118.03 LIN. FT.

- A OR MAINLINE CROSS SLOPE, WHICHEVER IS GREATER.
- B WIDEN CURVE AS REQUIRED PER ODOT LOCATION AND DESIGN MANUAL, VOLUME 1.
- E 0.08 SLOPE


p:\pr\40566\cadd\rdwy\sh\t\CCG5\25795qv002.dgn

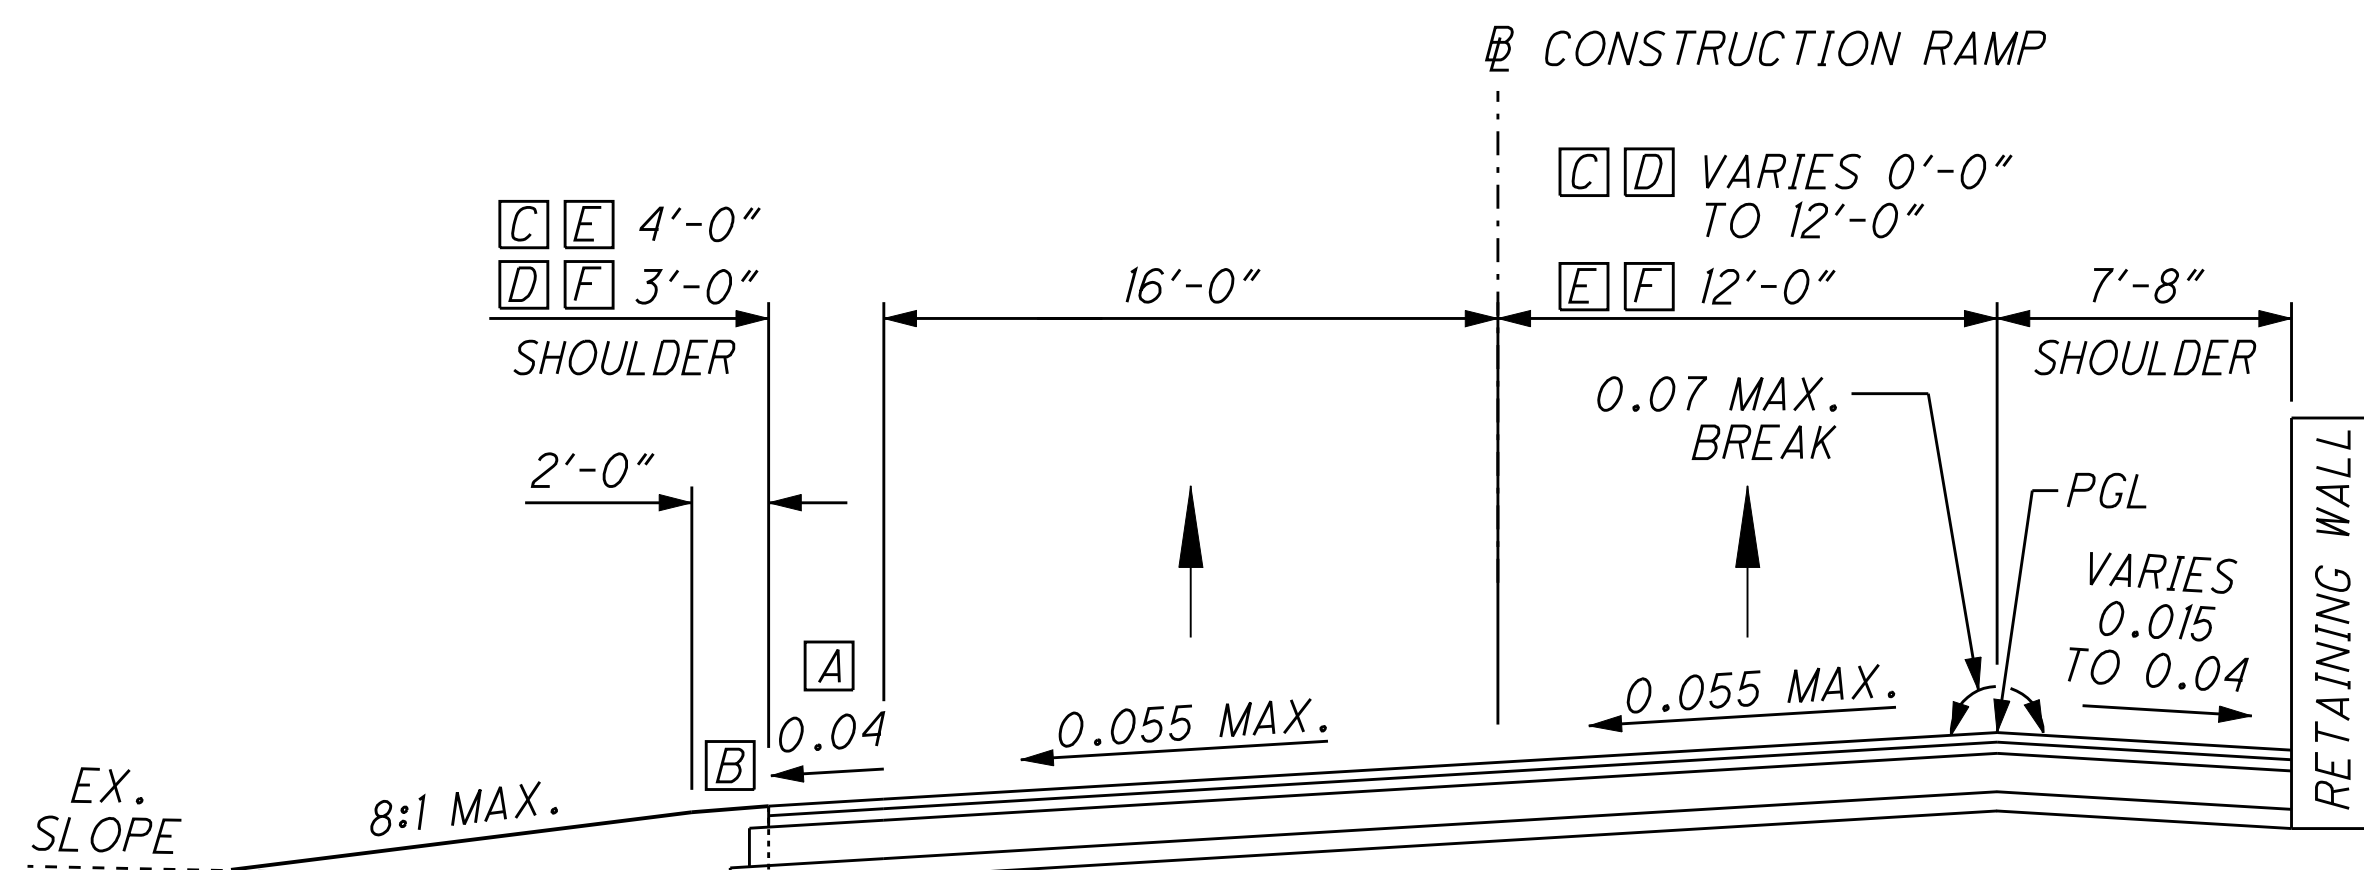

SUPERELEVATED SECTION - RAMP

SECTION APPLIES:
 RAMP C2 - STA. 1013+11.58 TO STA. 1016+88.39 = 376.81 LIN. FT.
 RAMP D3 - STA. 415+51.63 TO STA. 416+60.09 = 108.46 LIN. FT.
 TOTAL = 485.27 LIN. FT.


- C STA. 1013+11.58 TO STA. 1014+10.75 - RAMP C2
- D STA. 415+51.63 TO STA. 416+01.62 - RAMP D3
- E STA. 1014+10.75 TO STA. 1016+88.39 - RAMP C2
- F STA. 416+01.62 TO STA. 416+60.09 - RAMP D3

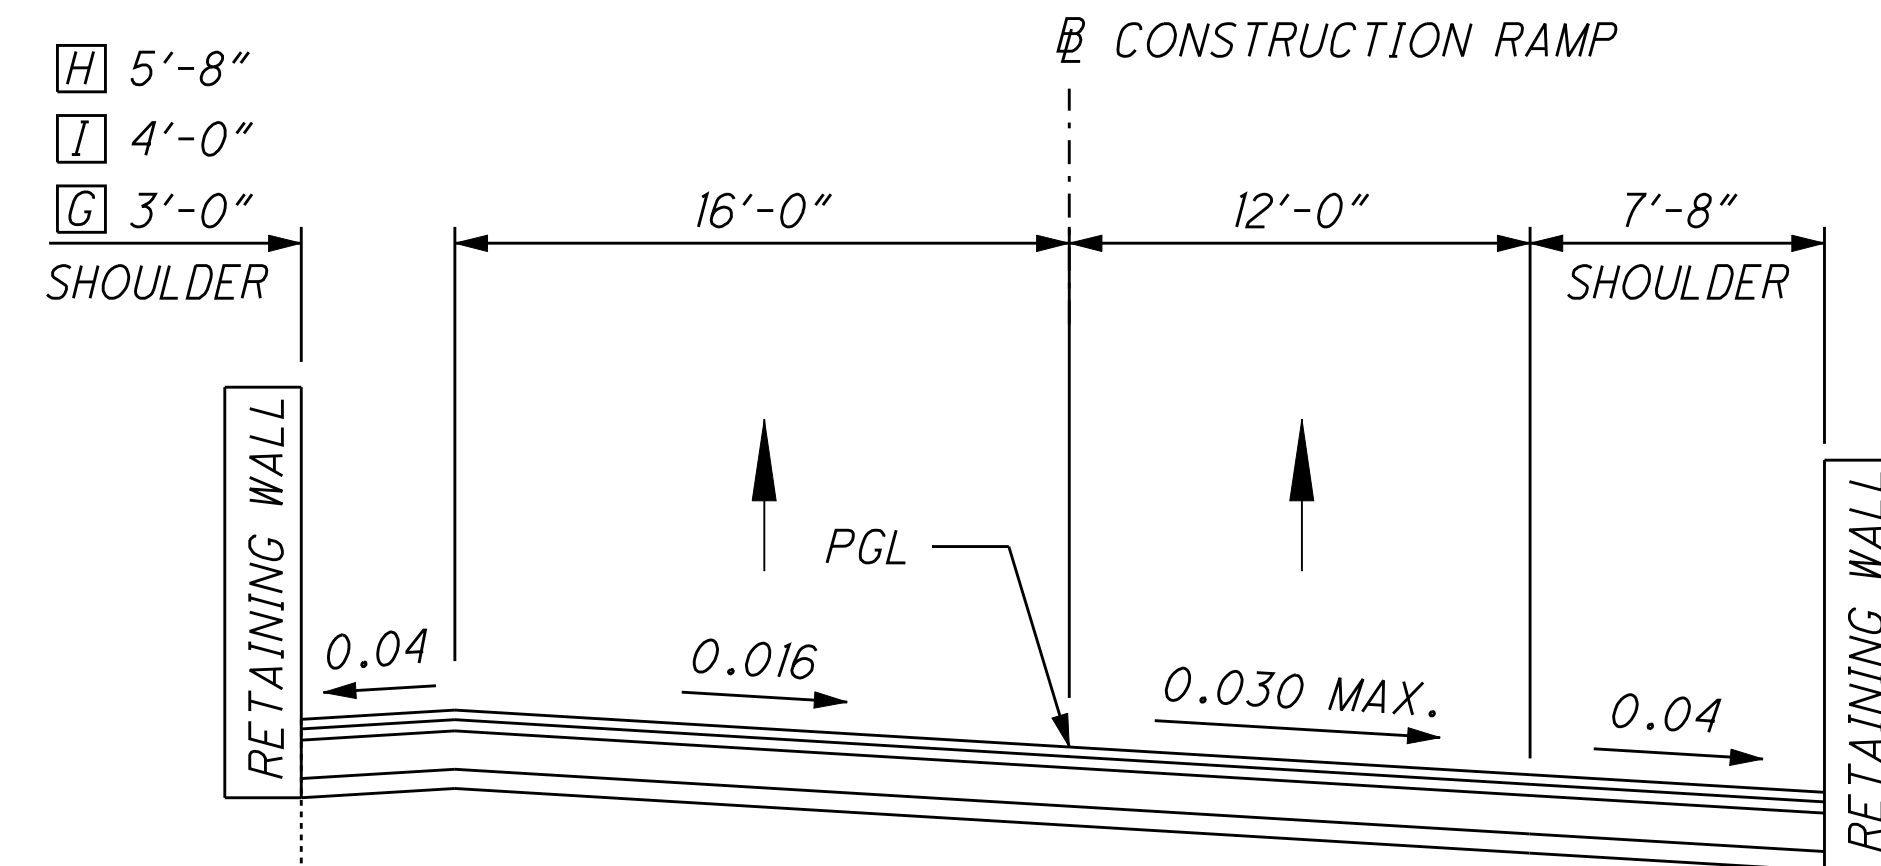

NORMAL SECTION - RAMP


SECTION APPLIES:
 RAMP C2 - STA. 1016+88.39 TO STA. 1018+59.60 = 171.21 LIN. FT.
 RAMP D3 - STA. 416+60.09 TO STA. 418+03.20 = 143.11 LIN. FT.
 TOTAL = 314.32 LIN. FT.

- H STA. 1016+88.39 TO STA. 1017+55.46 - RAMP C2
- I STA. 1017+55.46 TO STA. 1018+59.60 - RAMP C2

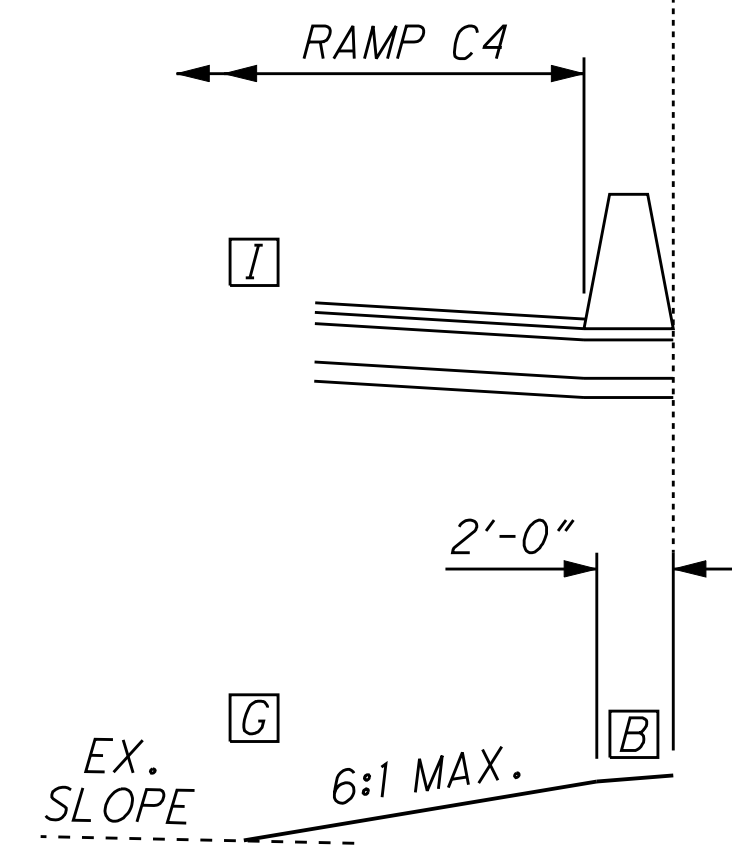

A OR MAINLINE CROSS SLOPE, WHICHEVER IS GREATER.
 B 0.08 SLOPE

p:\pr40566\cadd\rdw\sh\t\CCG5\25795yv002.dgn

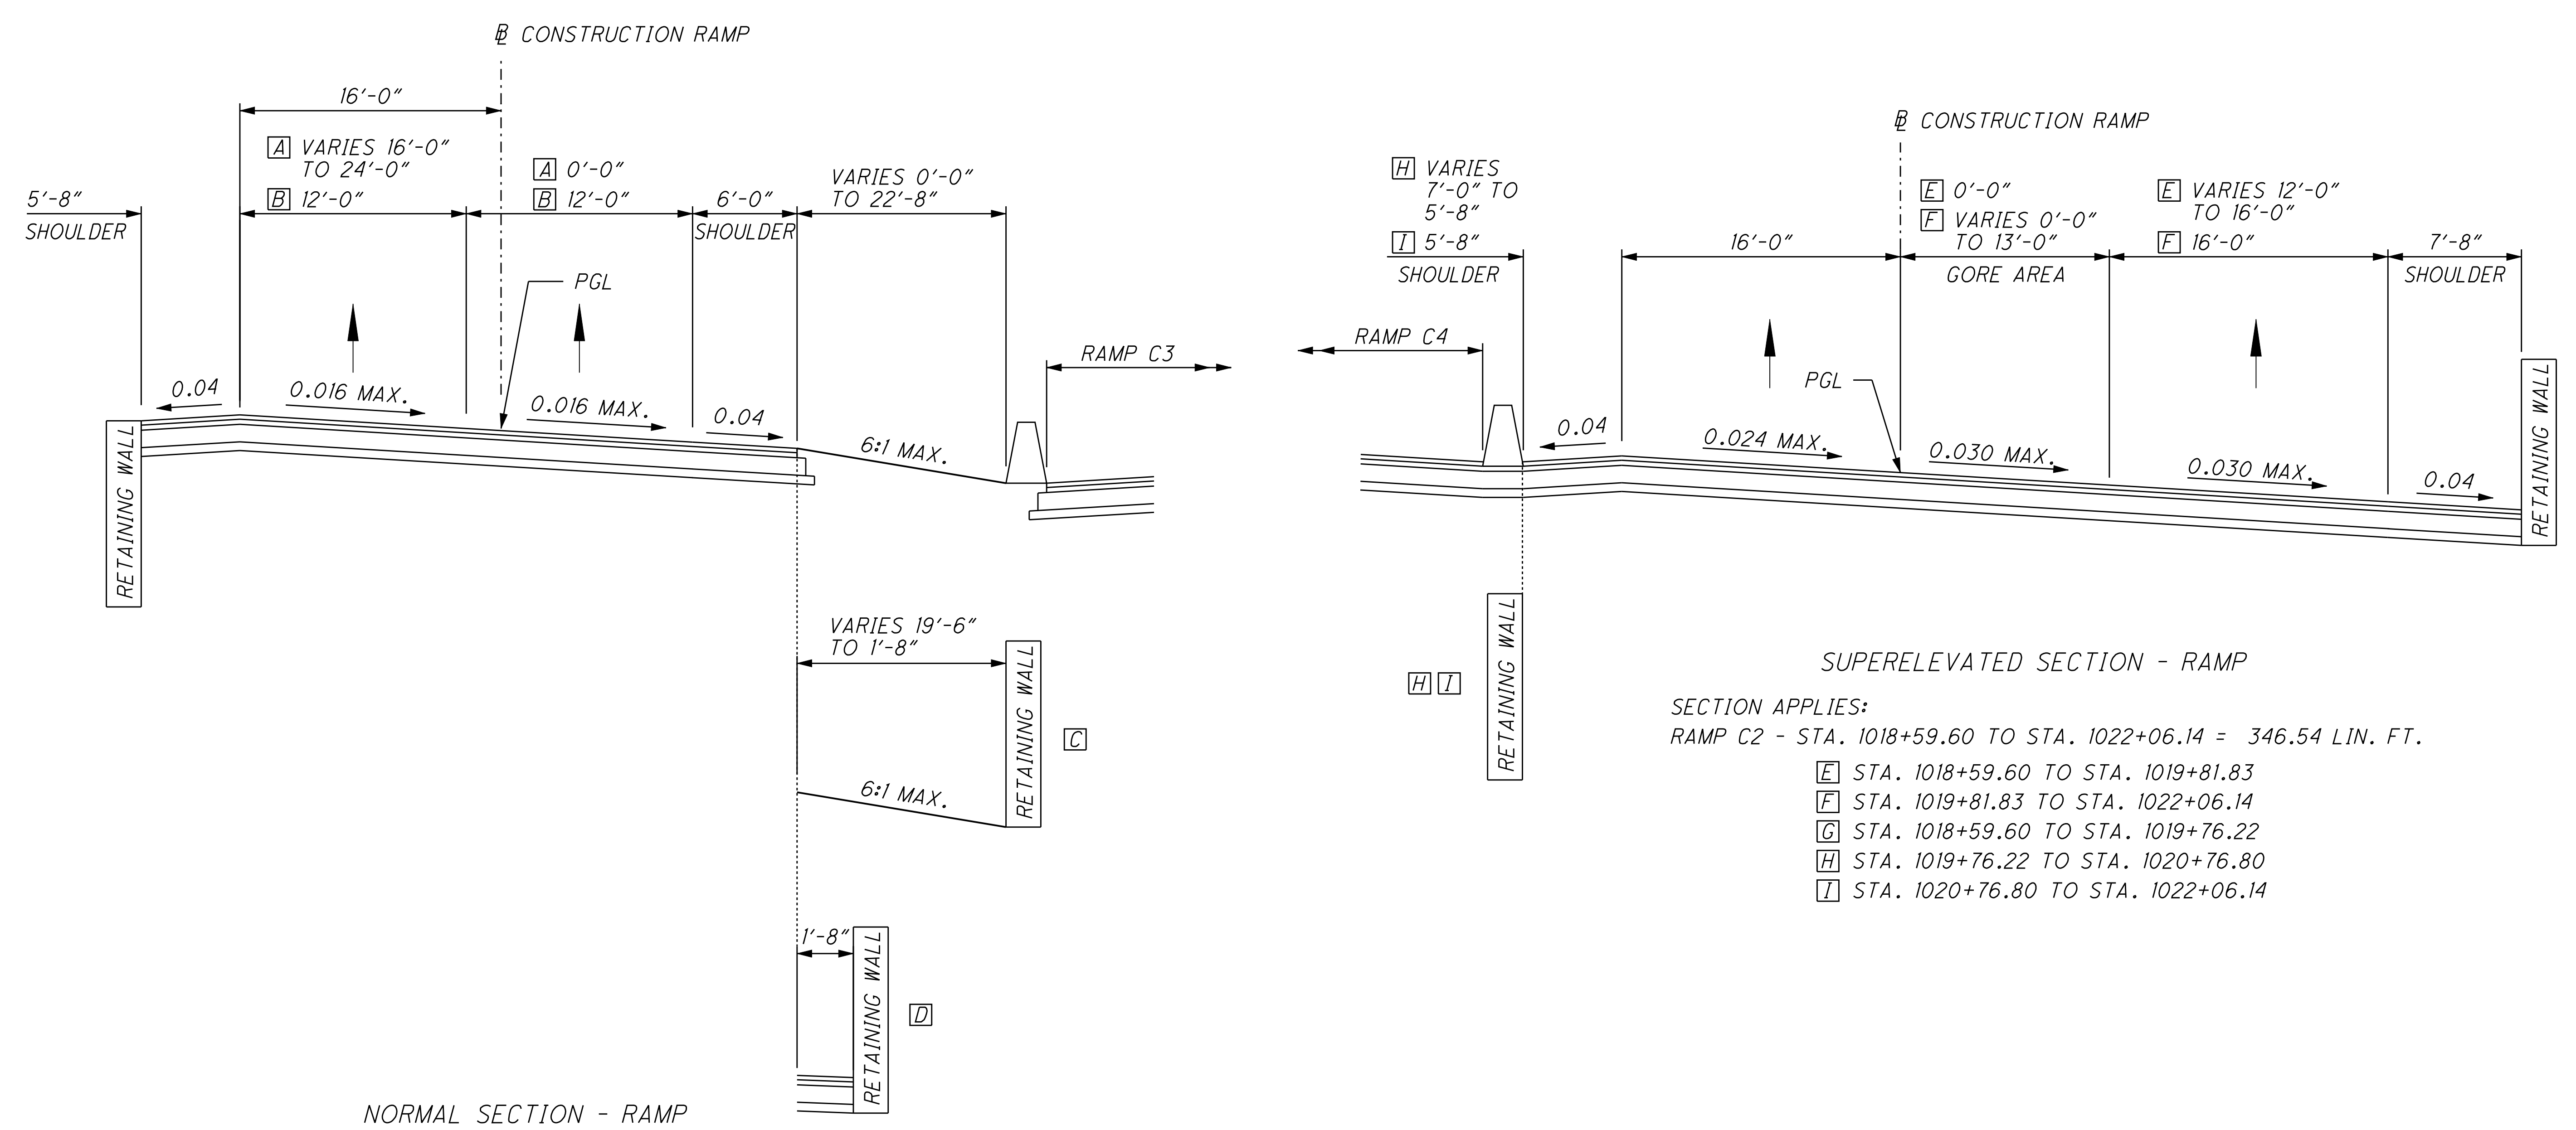

NORMAL SECTION - RAMP


SECTION APPLIES:
 RAMP C2 - STA. 1024+86.93 TO STA. 1028+37.41 = 350.48 LIN. FT.

- [A] STA. 1024+86.93 TO STA. 1025+86.93
- [B] STA. 1025+86.93 TO STA. 1028+37.41
- [C] STA. 1026+48.40 TO STA. 1027+20.74
- [D] STA. 1027+20.74 TO STA. 1028+37.41

SUPERELEVATED SECTION - RAMP

SECTION APPLIES:
 RAMP C2 - STA. 1018+59.60 TO STA. 1022+06.14 = 346.54 LIN. FT.


- [E] STA. 1018+59.60 TO STA. 1019+81.83
- [F] STA. 1019+81.83 TO STA. 1022+06.14
- [G] STA. 1018+59.60 TO STA. 1019+76.22
- [H] STA. 1019+76.22 TO STA. 1020+76.80
- [I] STA. 1020+76.80 TO STA. 1022+06.14

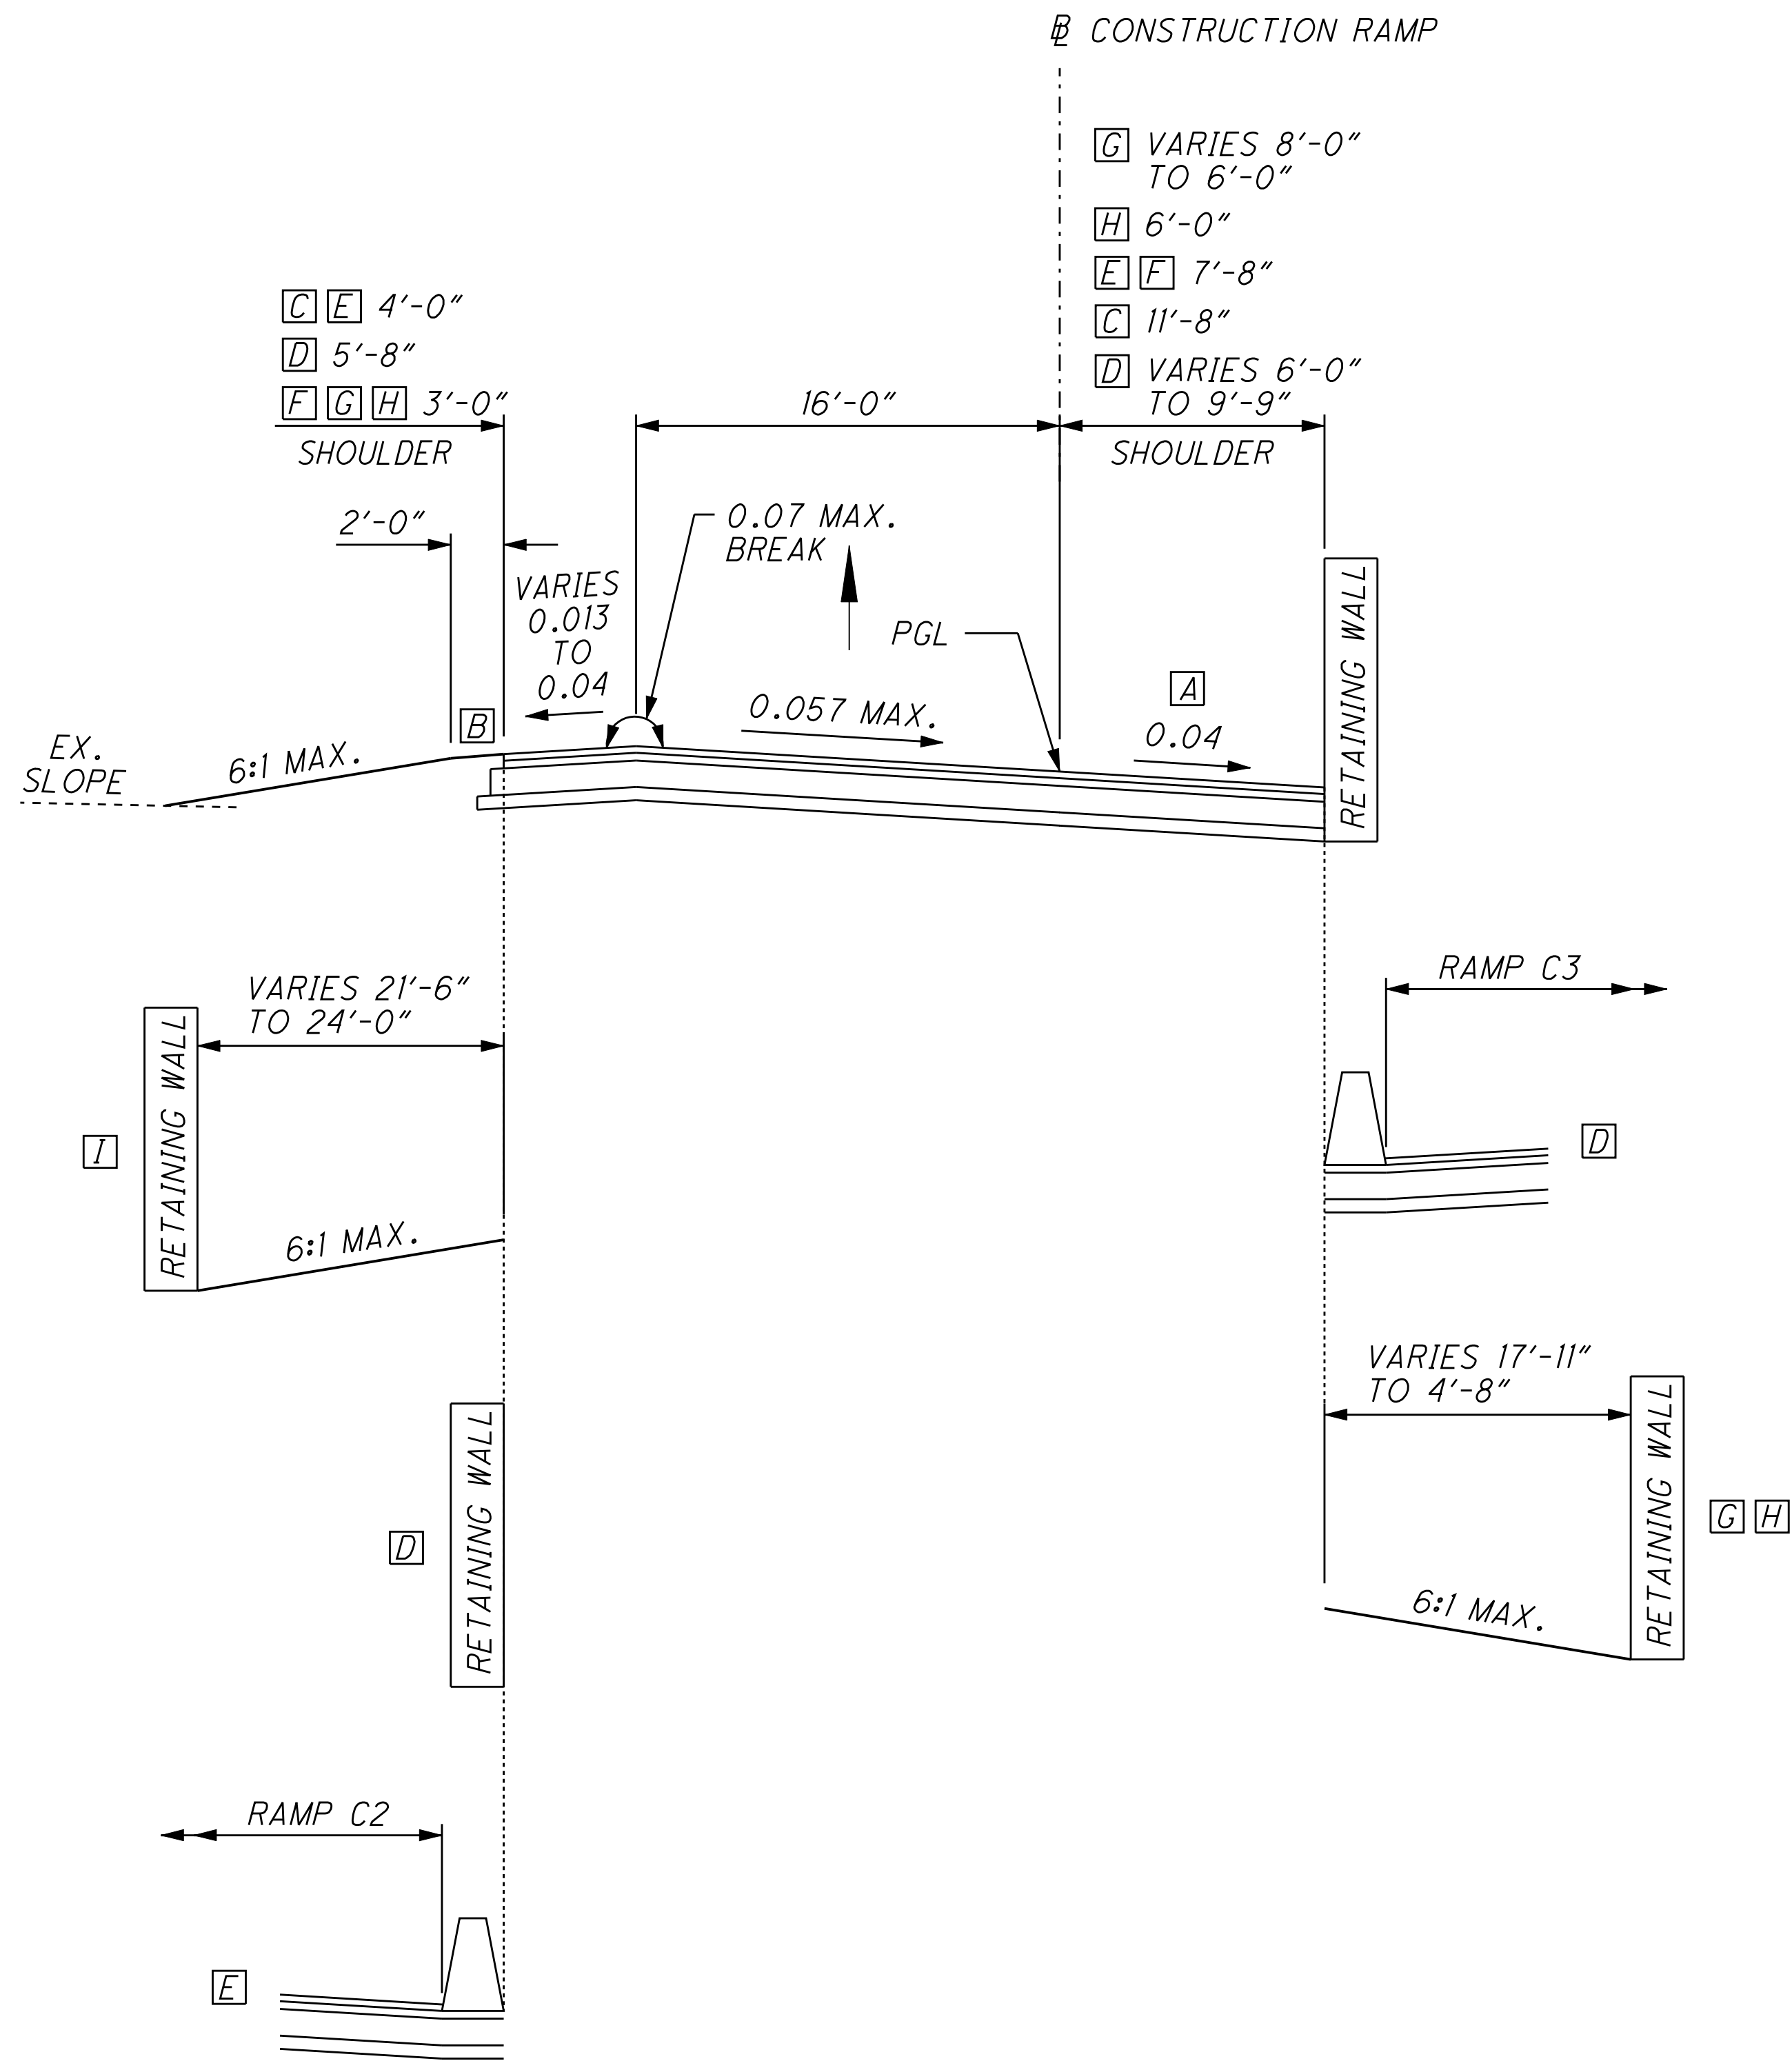

SUPERELEVATED SECTION - RAMP

SECTION APPLIES:

- C RAMP C2 - STA. 1006+54.71 TO STA. 1008+58.79 = 204.08 LIN. FT.
 - D RAMP C2 - STA. 1022+06.14 TO STA. 1024+45.12 = 238.98 LIN. FT.
 - E RAMP C3 - STA. 1206+14.95 TO STA. 1207+68.45 = 153.50 LIN. FT.
 - F RAMP D3 - STA. 407+07.60 TO STA. 408+13.85 = 106.25 LIN. FT.
 - F RAMP D4 - STA. 609+38.07 TO STA. 614+34.16 = 496.09 LIN. FT.
- TOTAL = 1,198.90 LIN. FT.

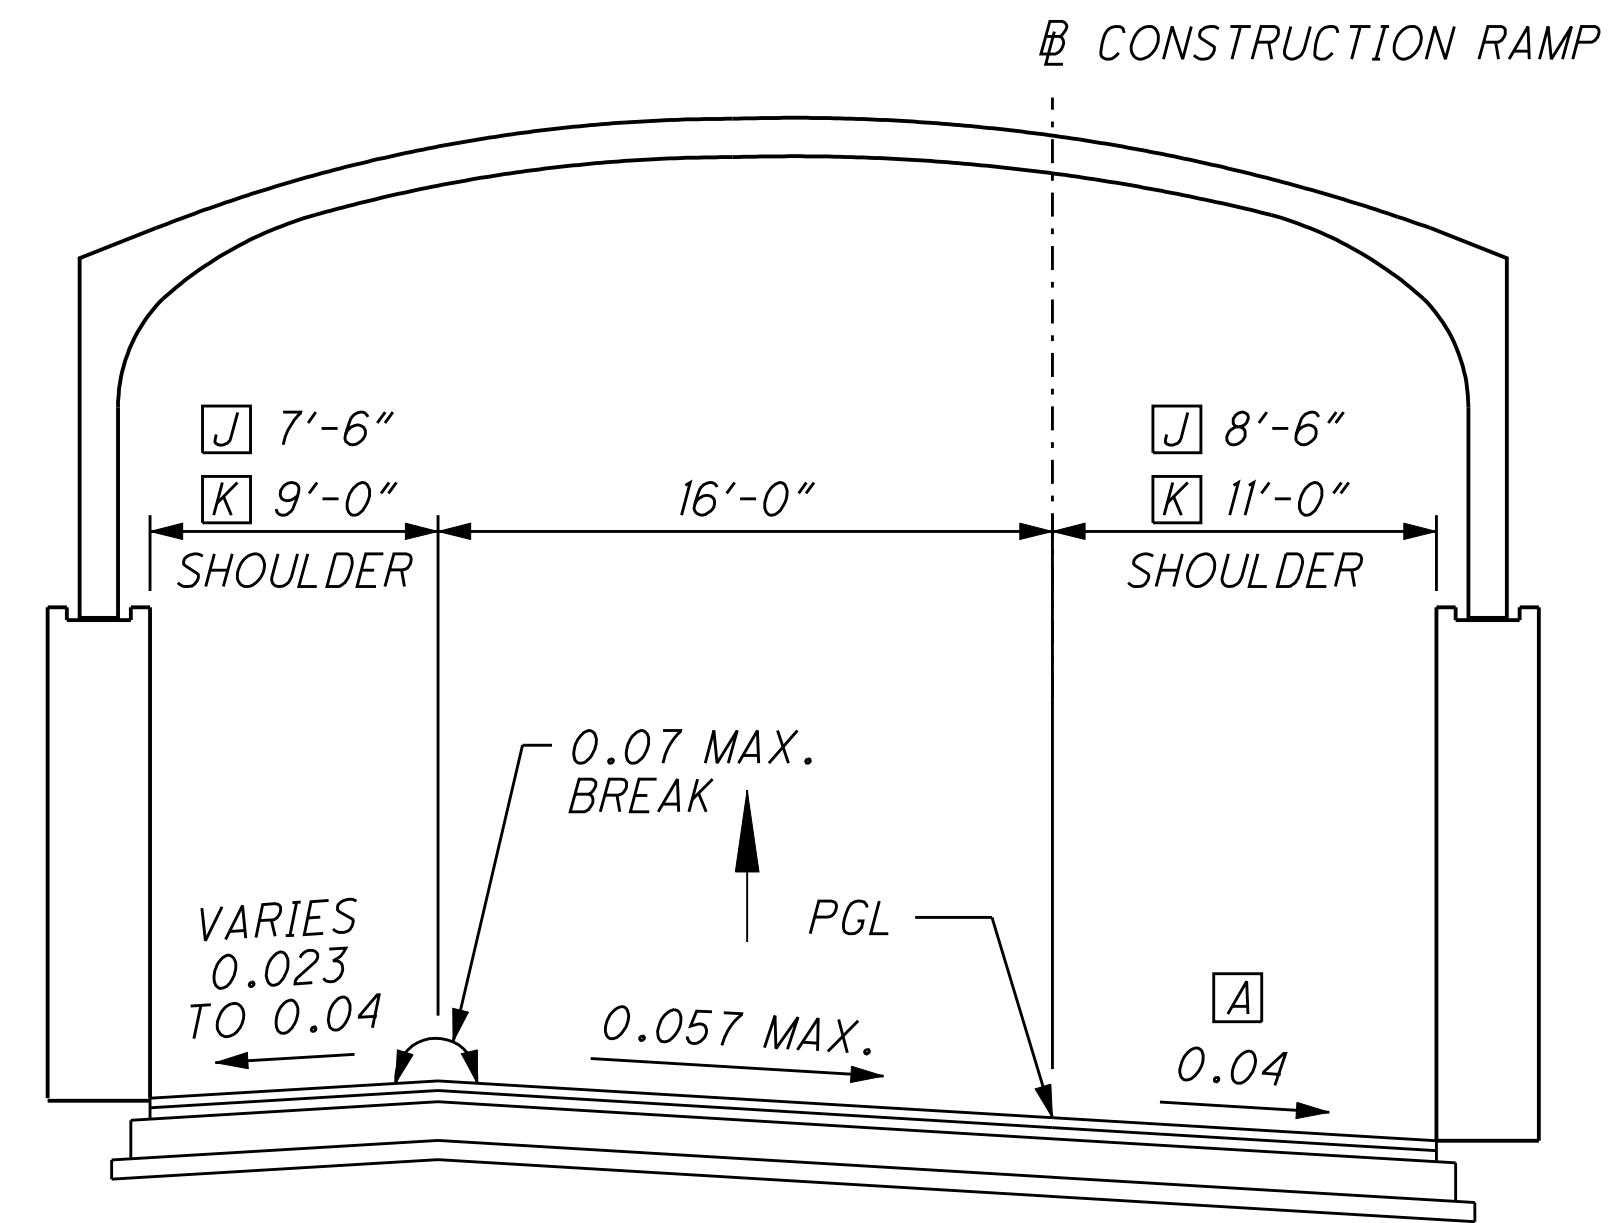

SUPERELEVATED SECTION - RAMP


SECTION APPLIES:

- J RAMP C2 - STA. 1008+58.79 TO STA. 1010+08.97 = 150.18 LIN. FT.
 - K RAMP D3 - STA. 408+13.85 TO STA. 410+38.52 = 224.67 LIN. FT.
- TOTAL = 374.85 LIN. FT.

- G STA. 407+07.60 TO STA. 407+54.77 - RAMP D3
- H STA. 407+54.77 TO STA. 408+13.85 - RAMP D3
- I STA. 1008+43.01 TO STA. 1008+58.79 - RAMP C2


A OR MAINLINE CROSS SLOPE,
WHICHEVER IS GREATER.

B 0.08 SLOPE

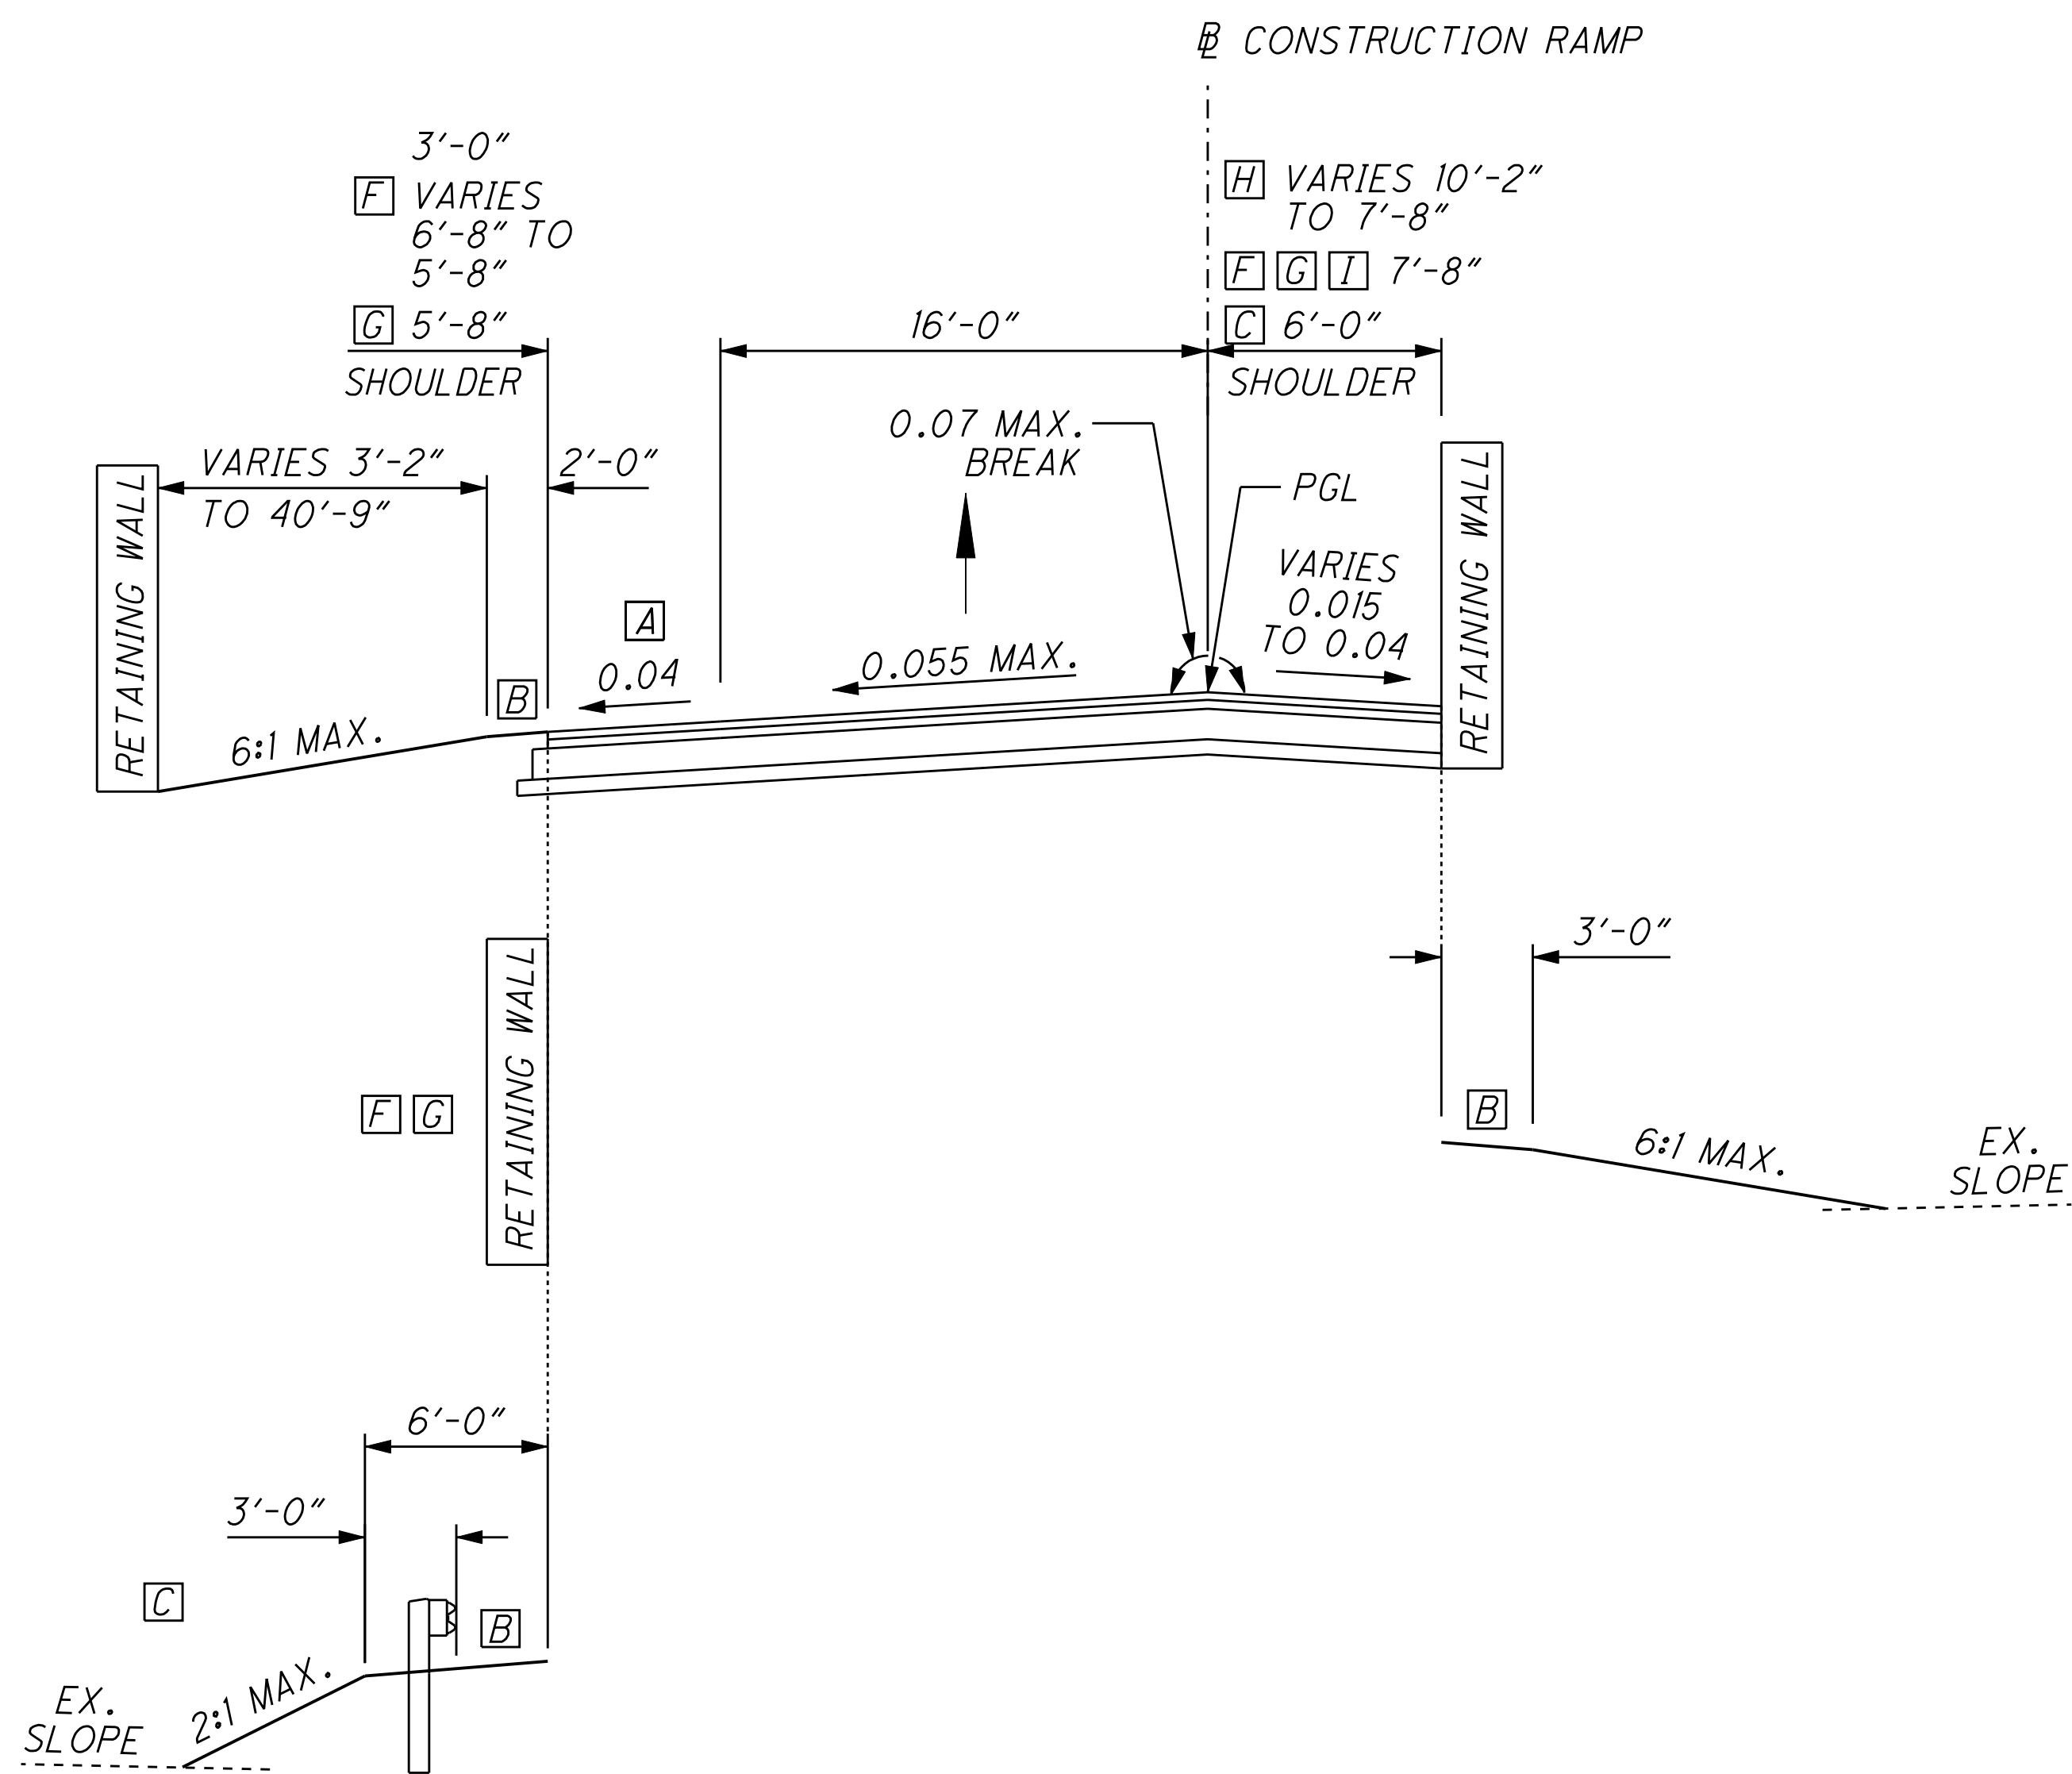

SUPERELEVATED SECTION - RAMP

SECTION APPLIES:
RAMP C2 - STA. 1011+89.64 TO STA. 1013+11.58 = 121.94 LIN. FT.
RAMP D3 - STA. 411+83.87 TO STA. 415+51.63 = 367.76 LIN. FT.
[C] RAMP D3 - STA. 425+41.18 TO STA. 426+41.18 = 100.00 LIN. FT.
TOTAL = 589.70 LIN. FT.

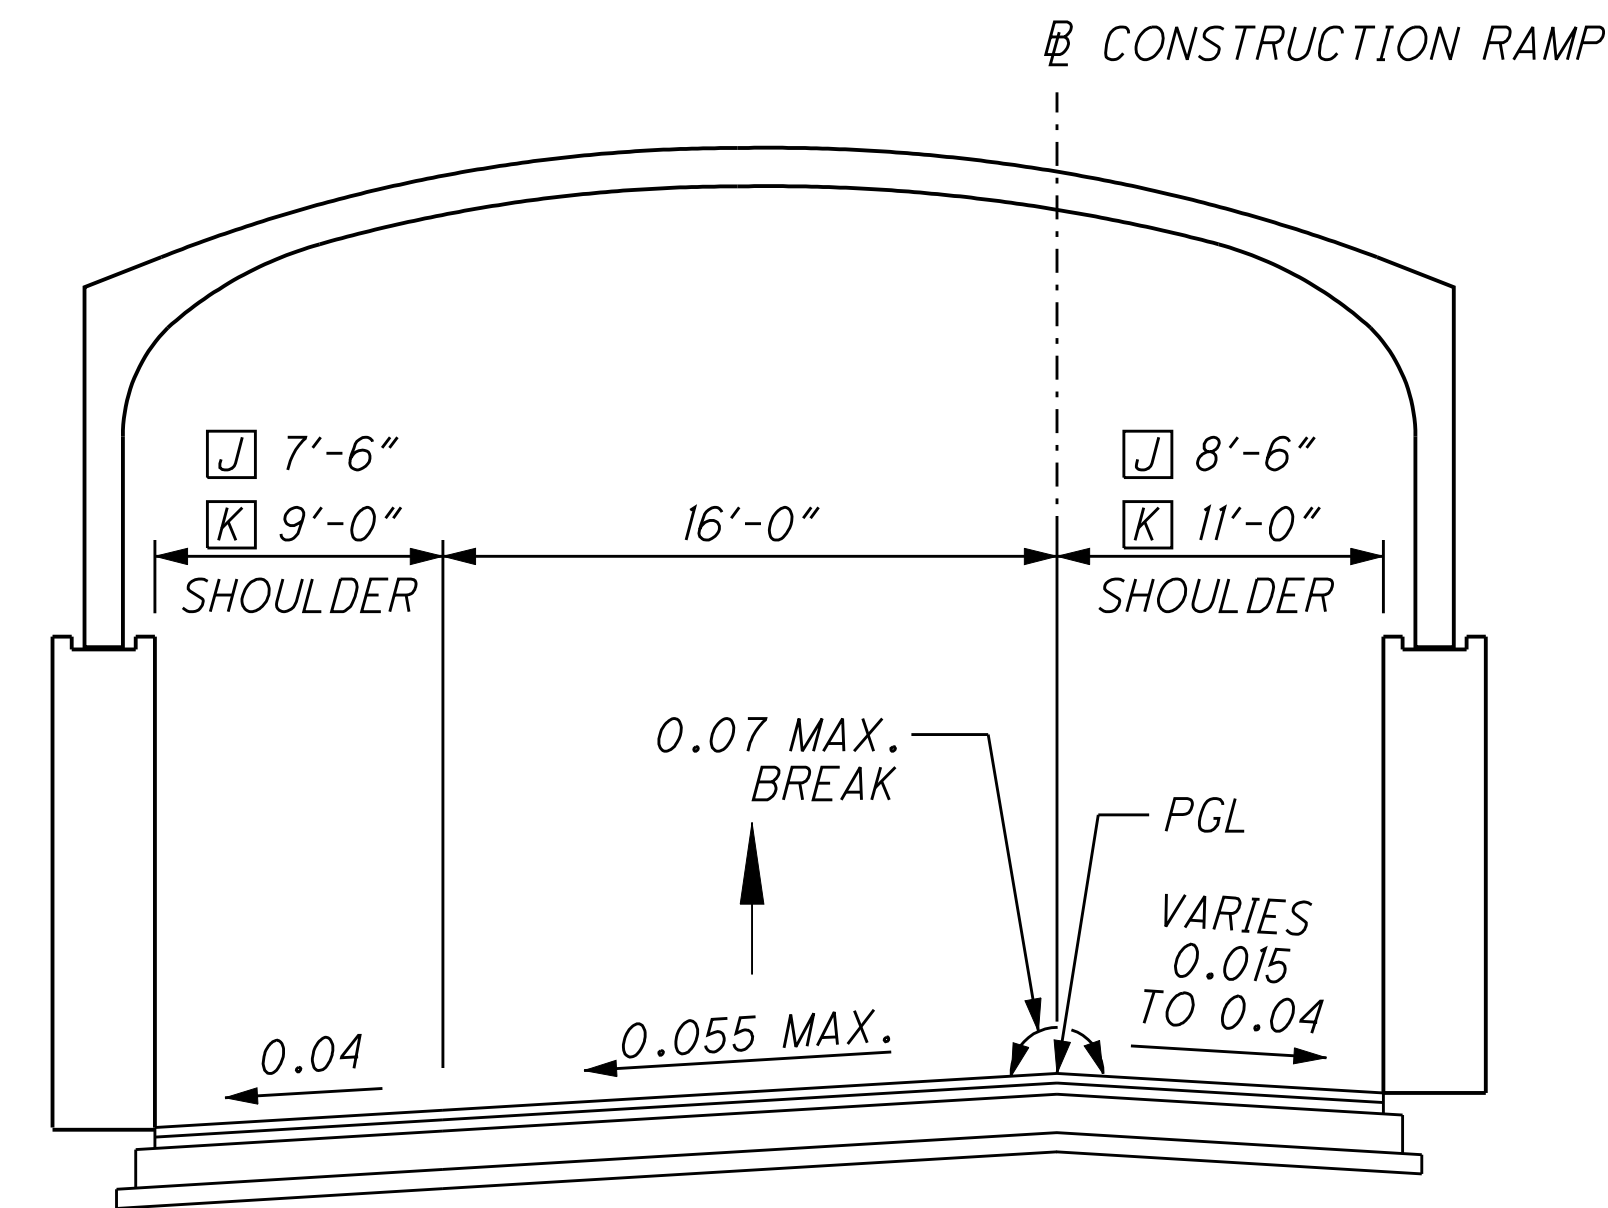

SUPERELEVATED SECTION - RAMP

SECTION APPLIES:
[J] RAMP C2 - STA. 1011+27.00 TO STA. 1011+89.64 = 62.64 LIN. FT.
[K] RAMP D3 - STA. 410+38.52 TO STA. 411+83.87 = 224.67 LIN. FT.
TOTAL = 207.99 LIN. FT.

[F] STA. 1011+89.64 TO STA. 1012+10.40 - RAMP C2
[G] STA. 1012+10.40 TO STA. 1013+11.58 - RAMP C2
[H] STA. 411+83.87 TO STA. 413+00.00 - RAMP D3
[I] STA. 413+00.00 TO STA. 415+51.63 - RAMP D3

[A] OR MAINLINE CROSS SLOPE, WHICHEVER IS GREATER.

[B] 0.08 SLOPE