




RAMP C5

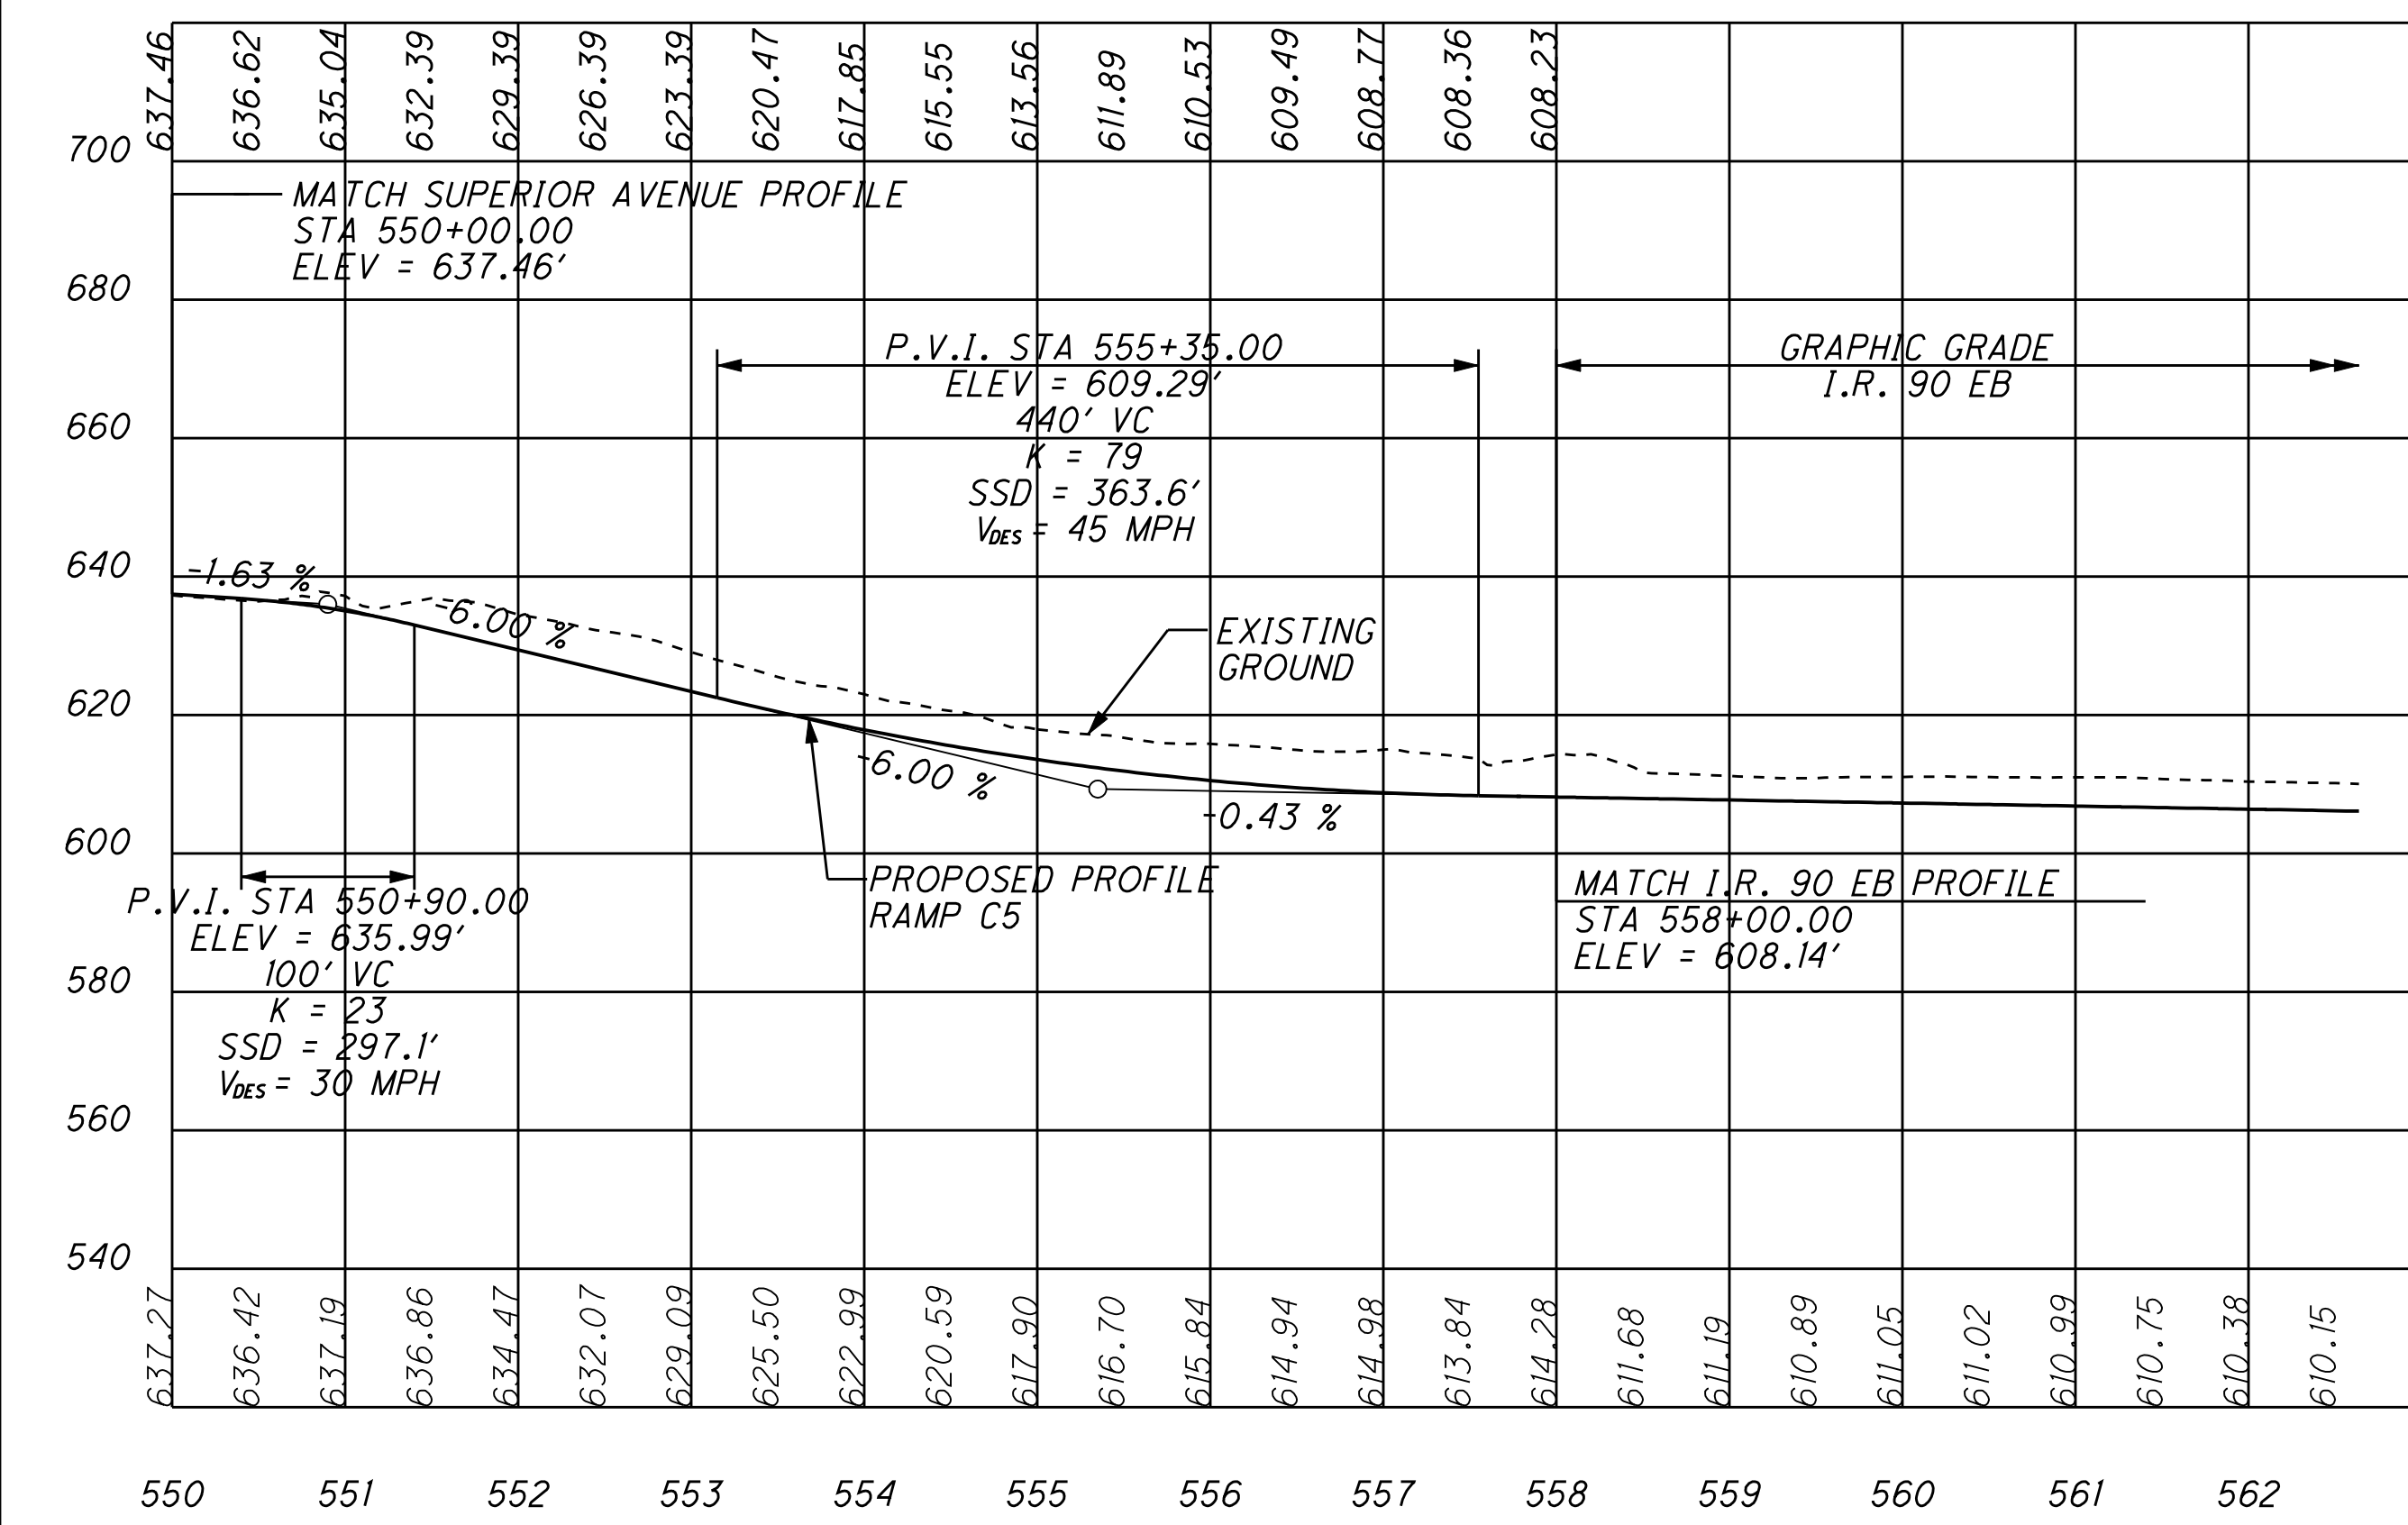


RAMP D1

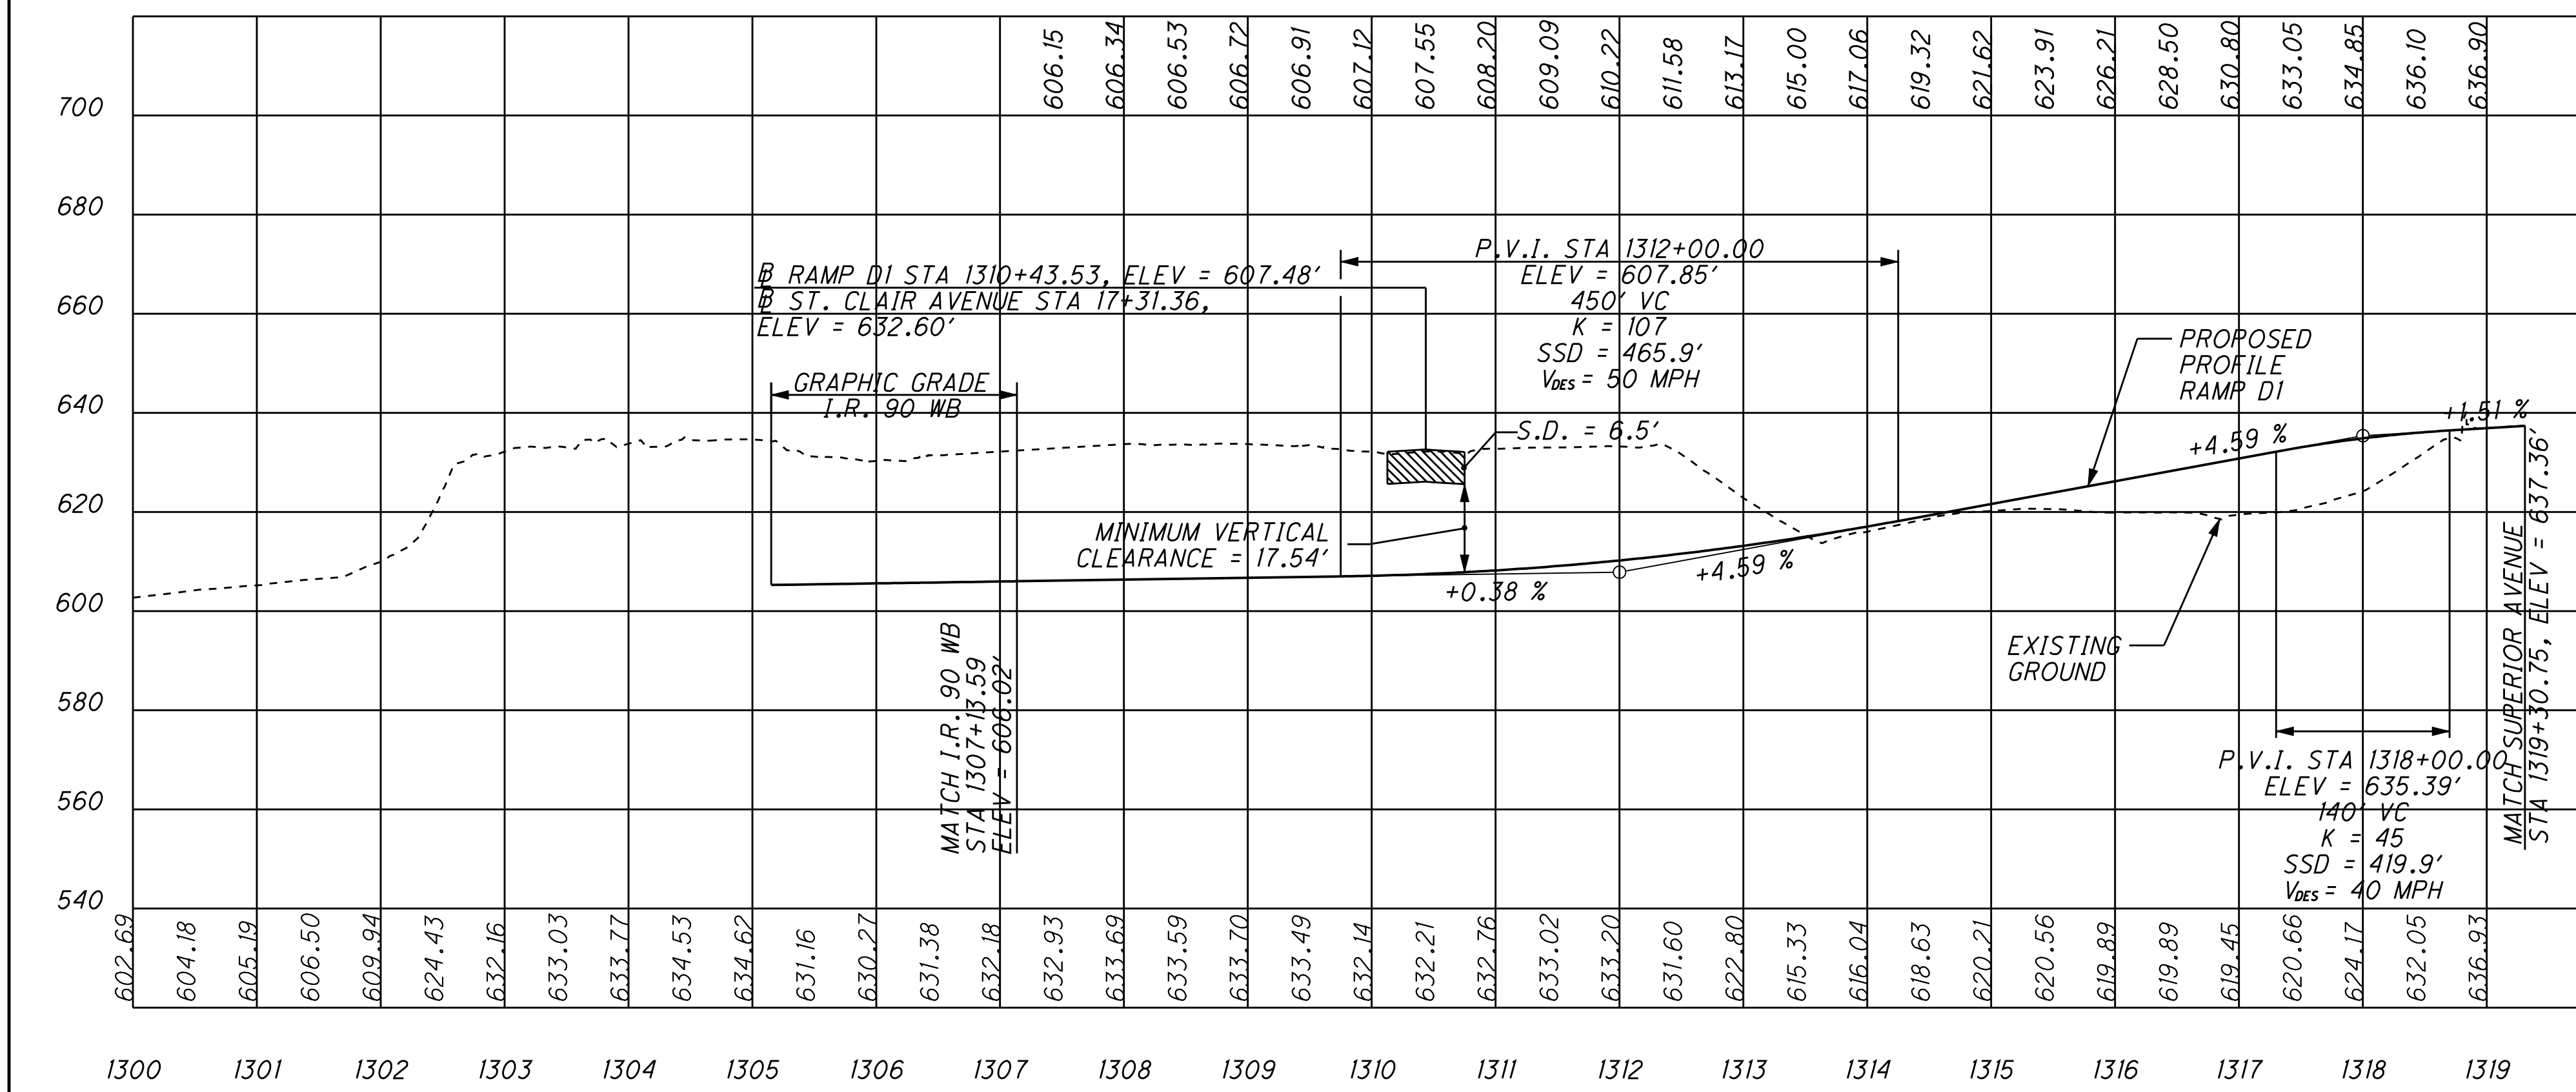


RAMP D2

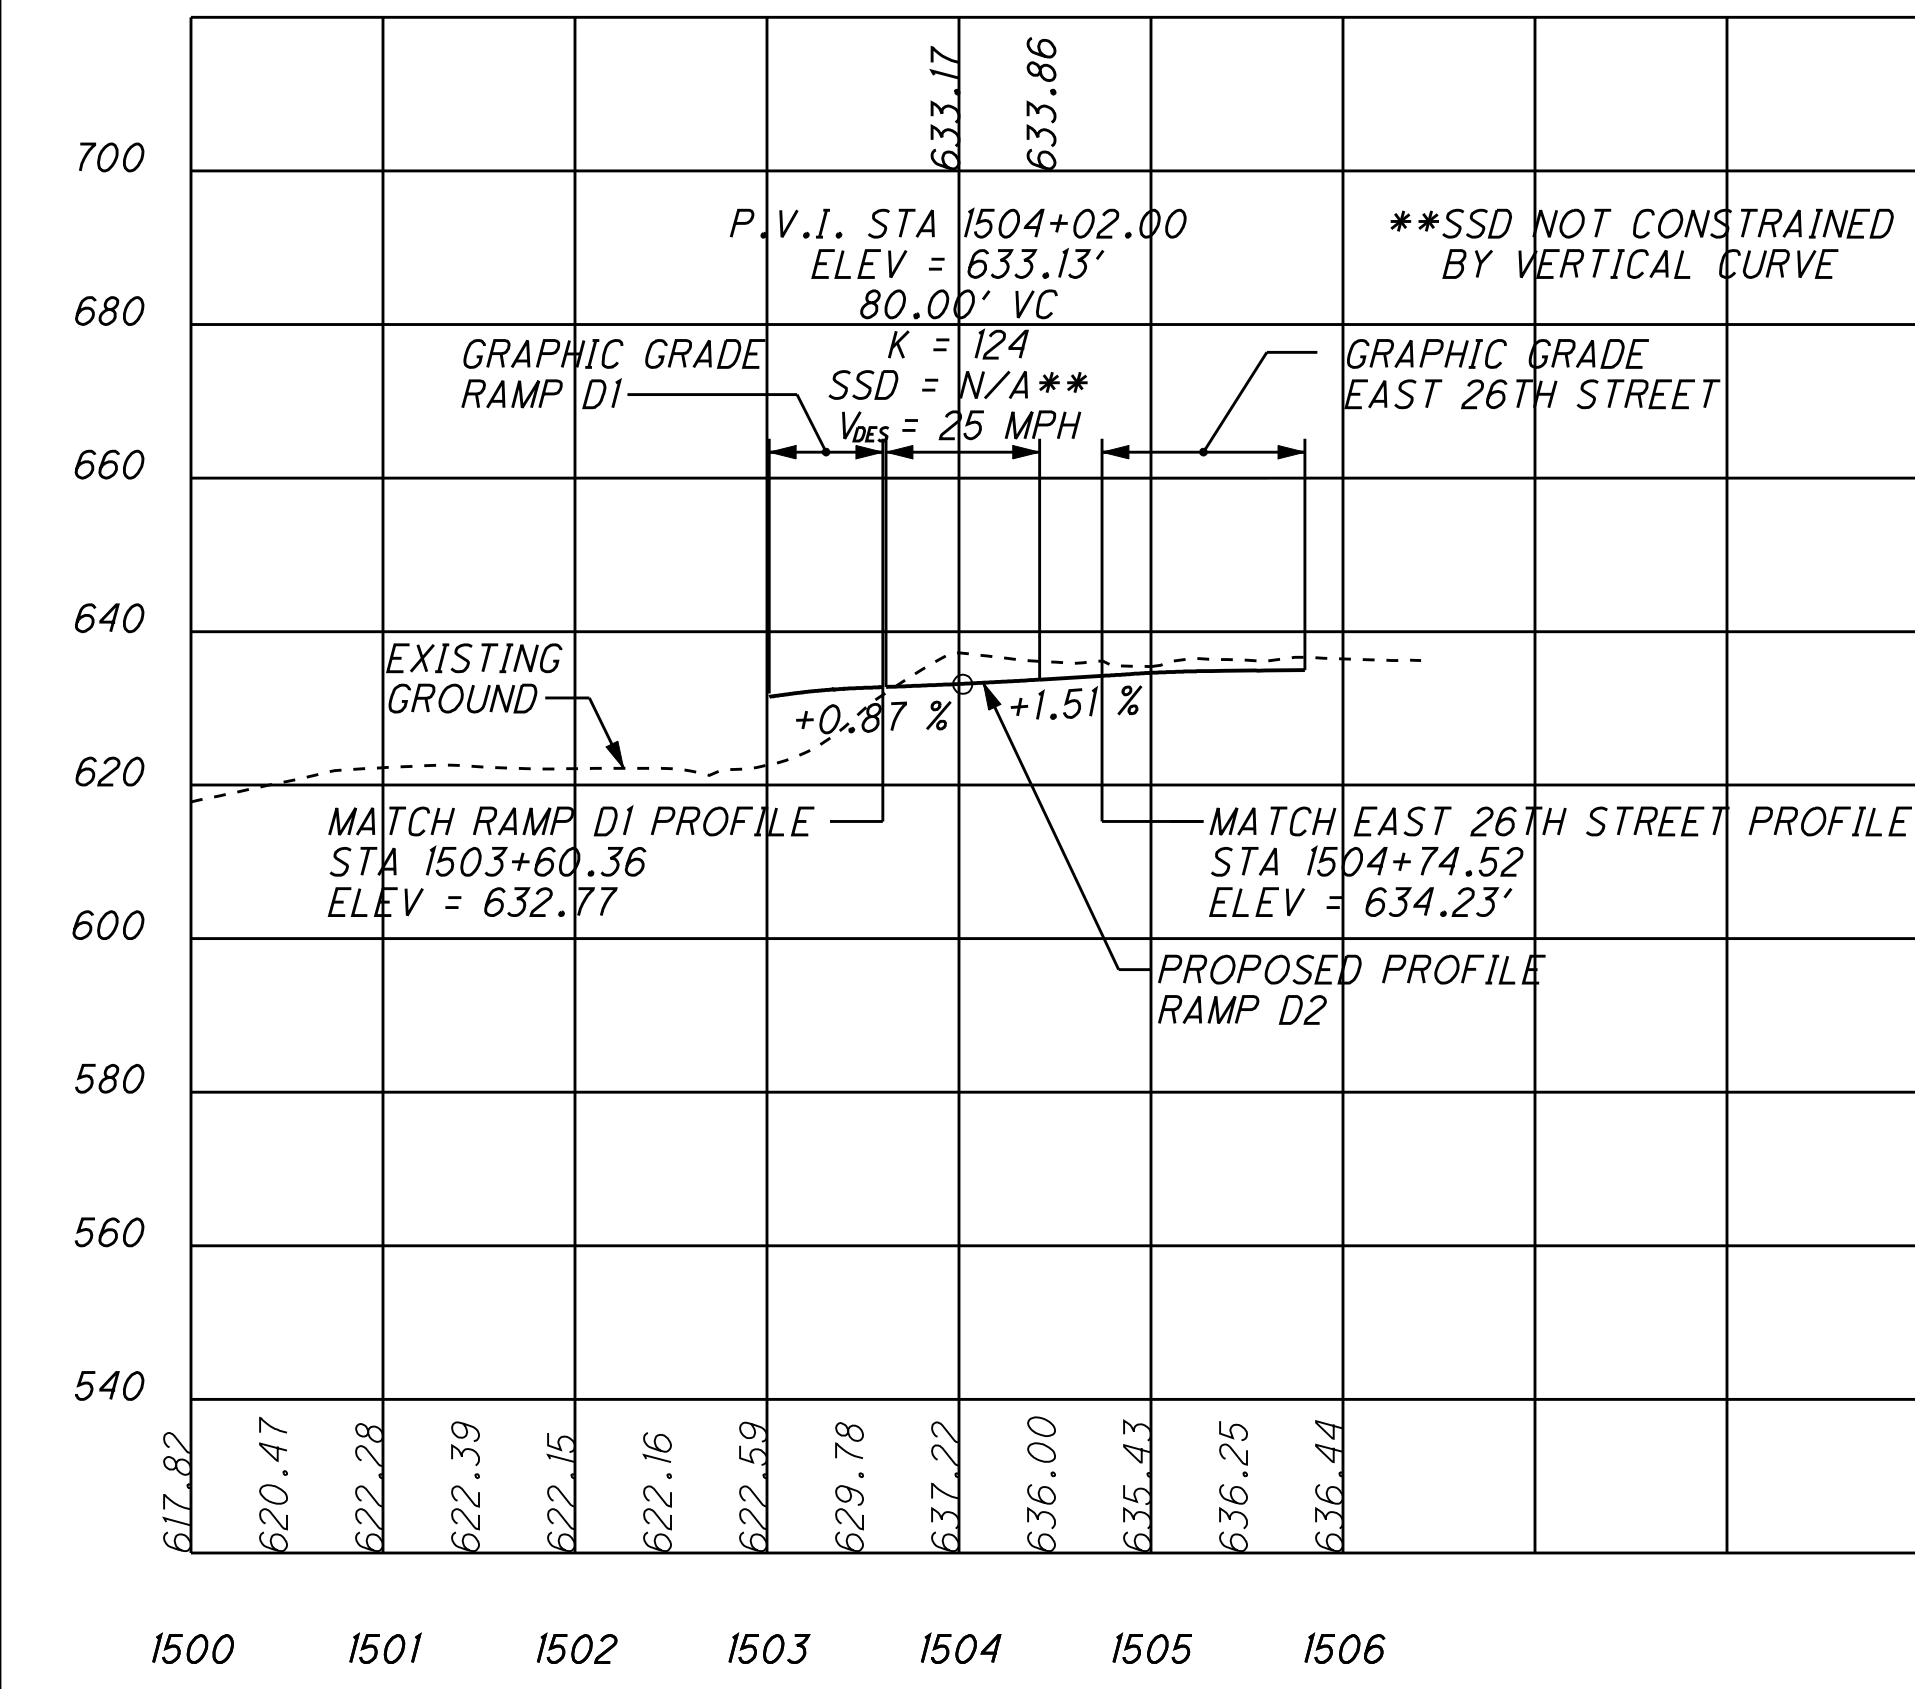


RAMP D3

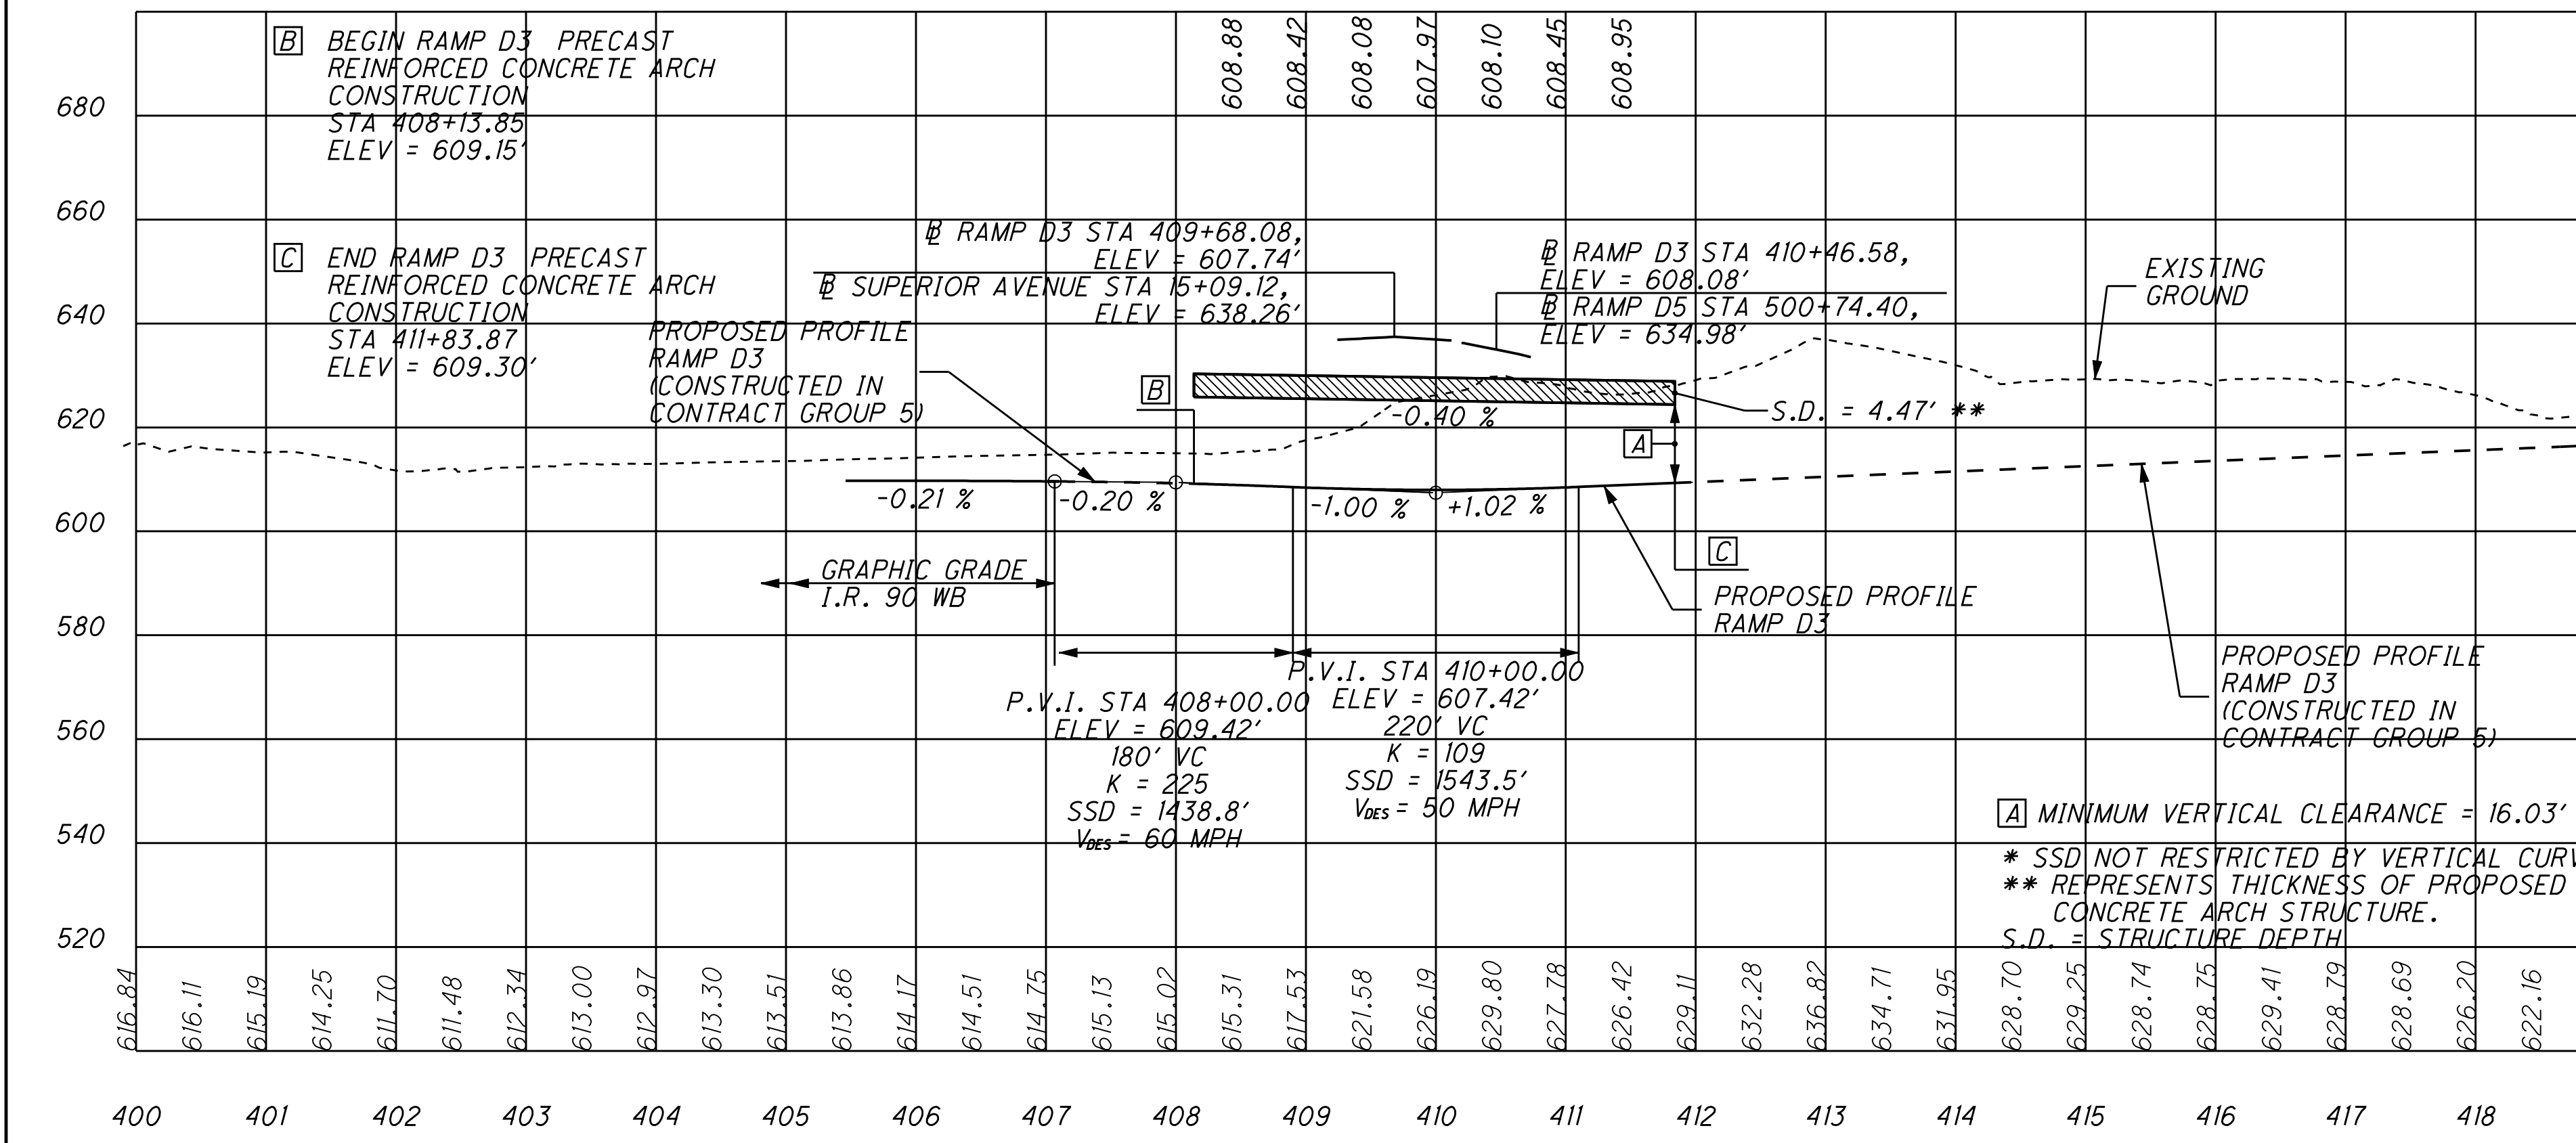

RAMP E1

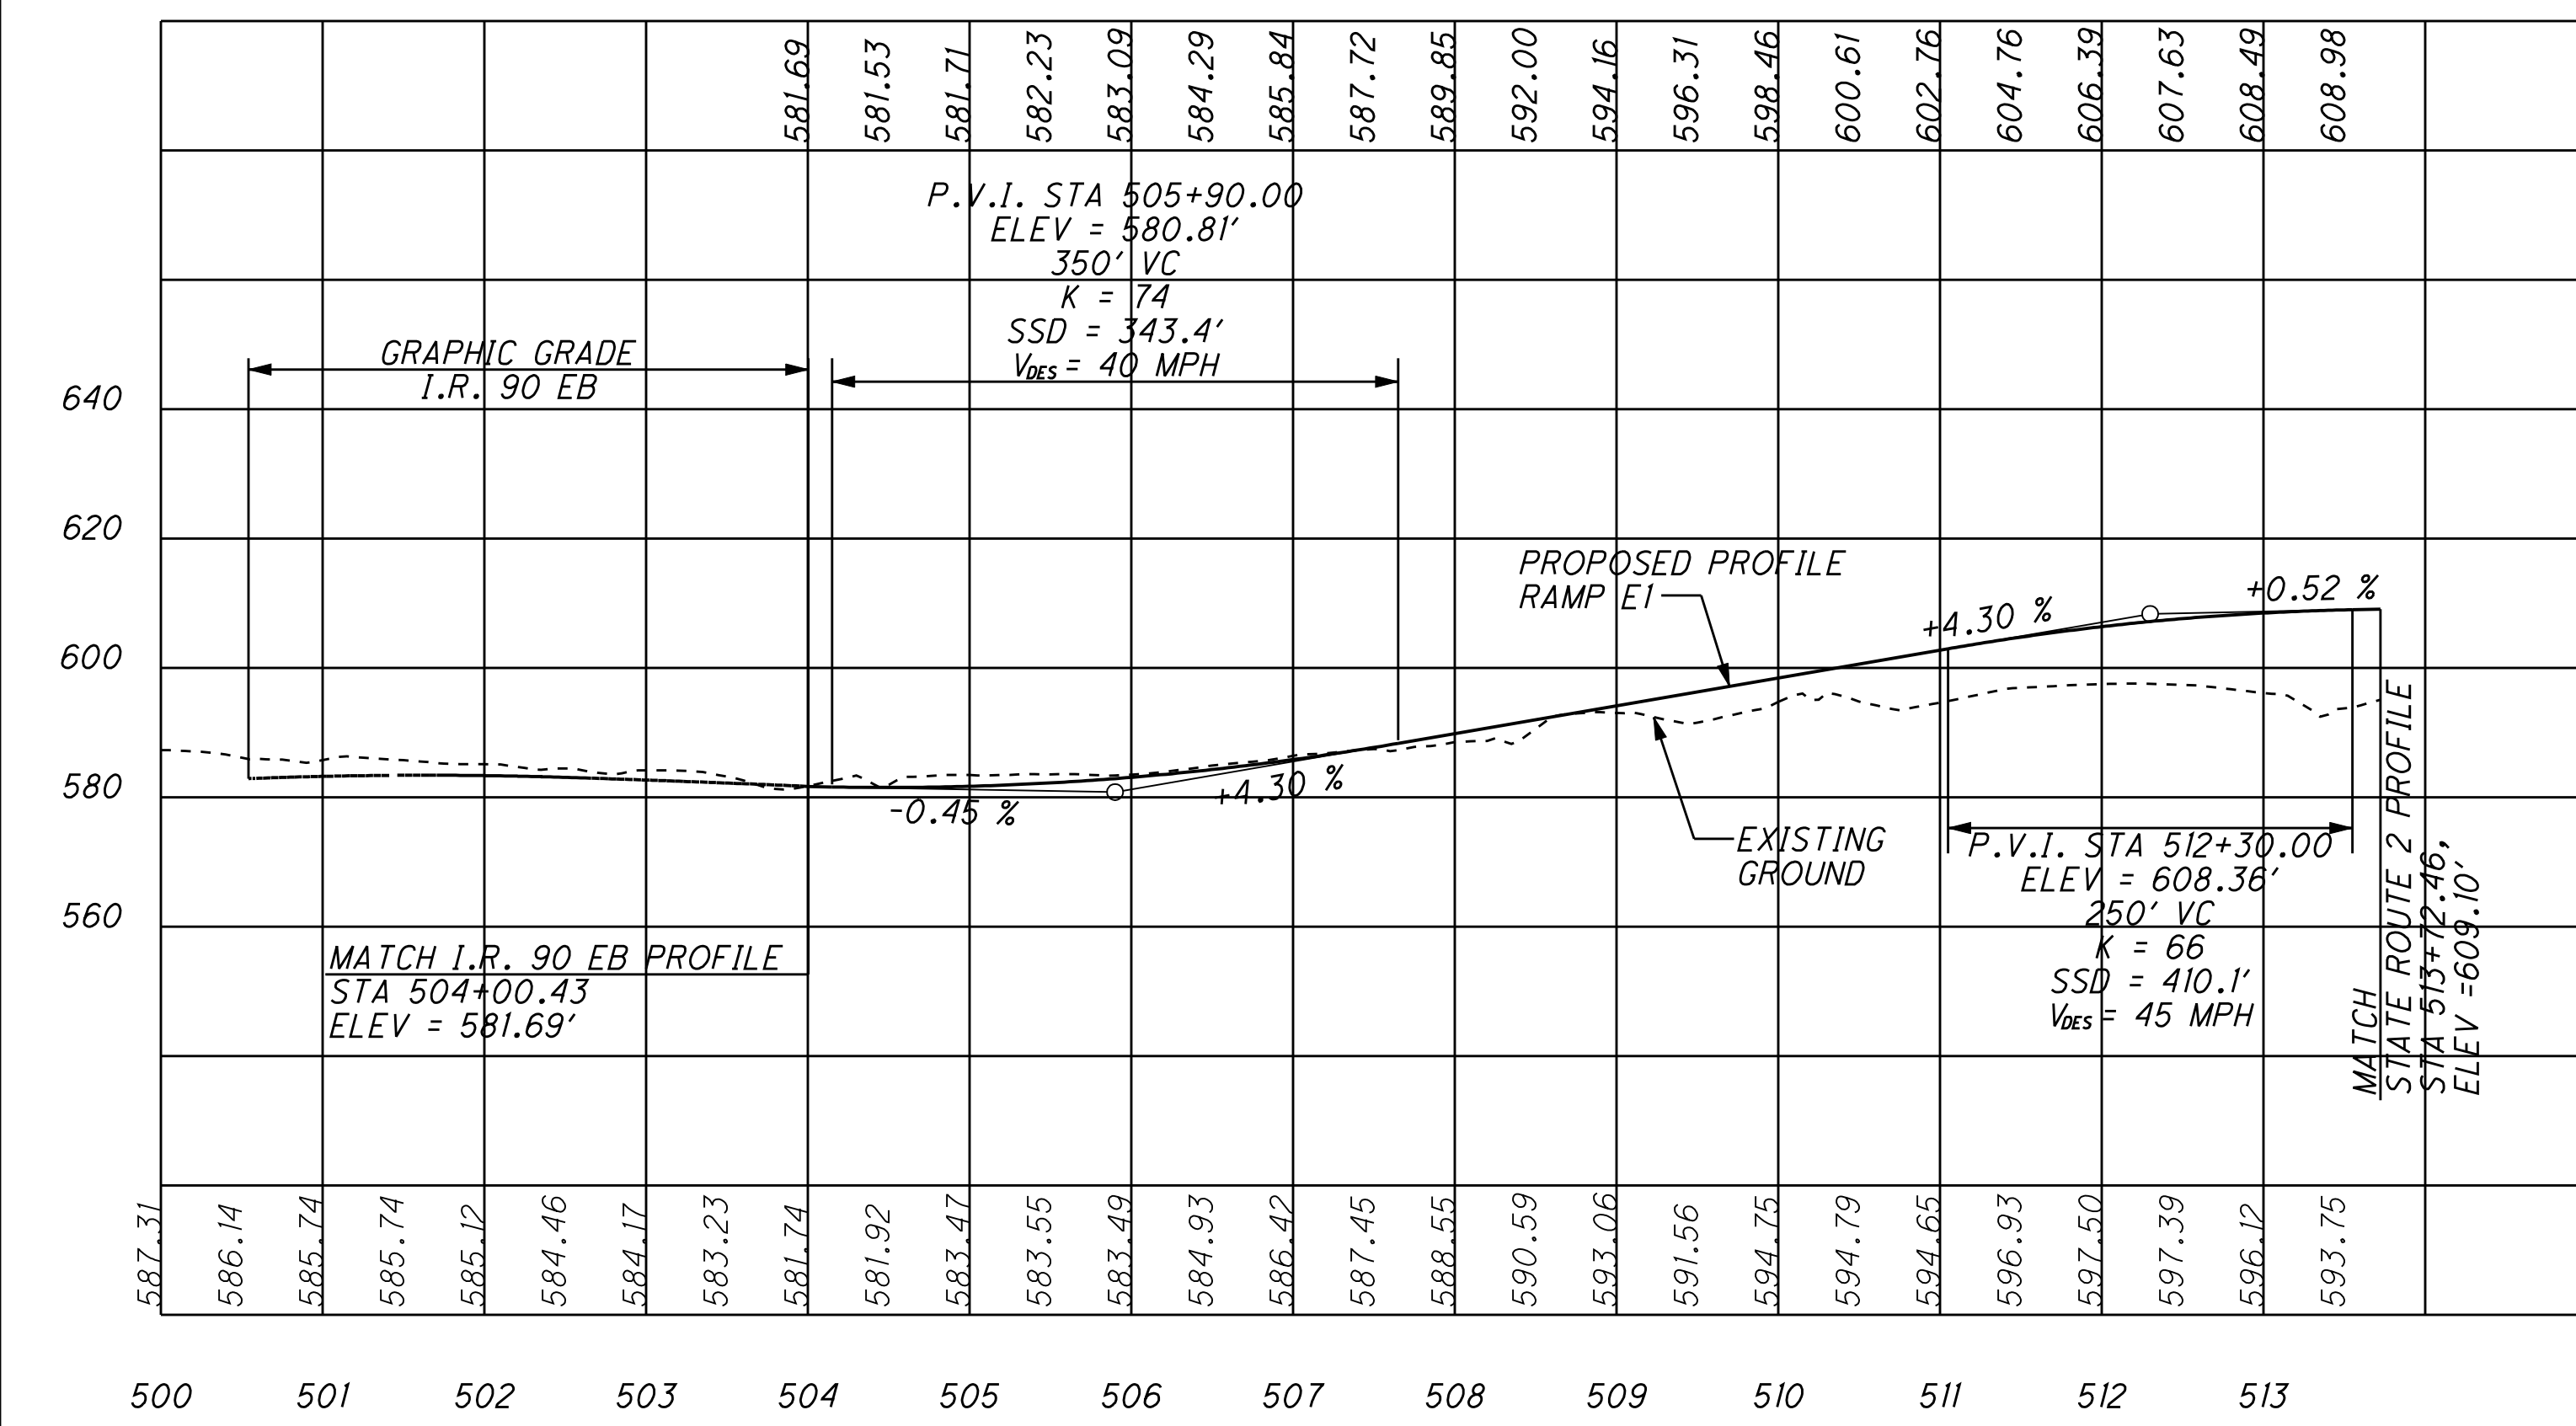

RAMP E2

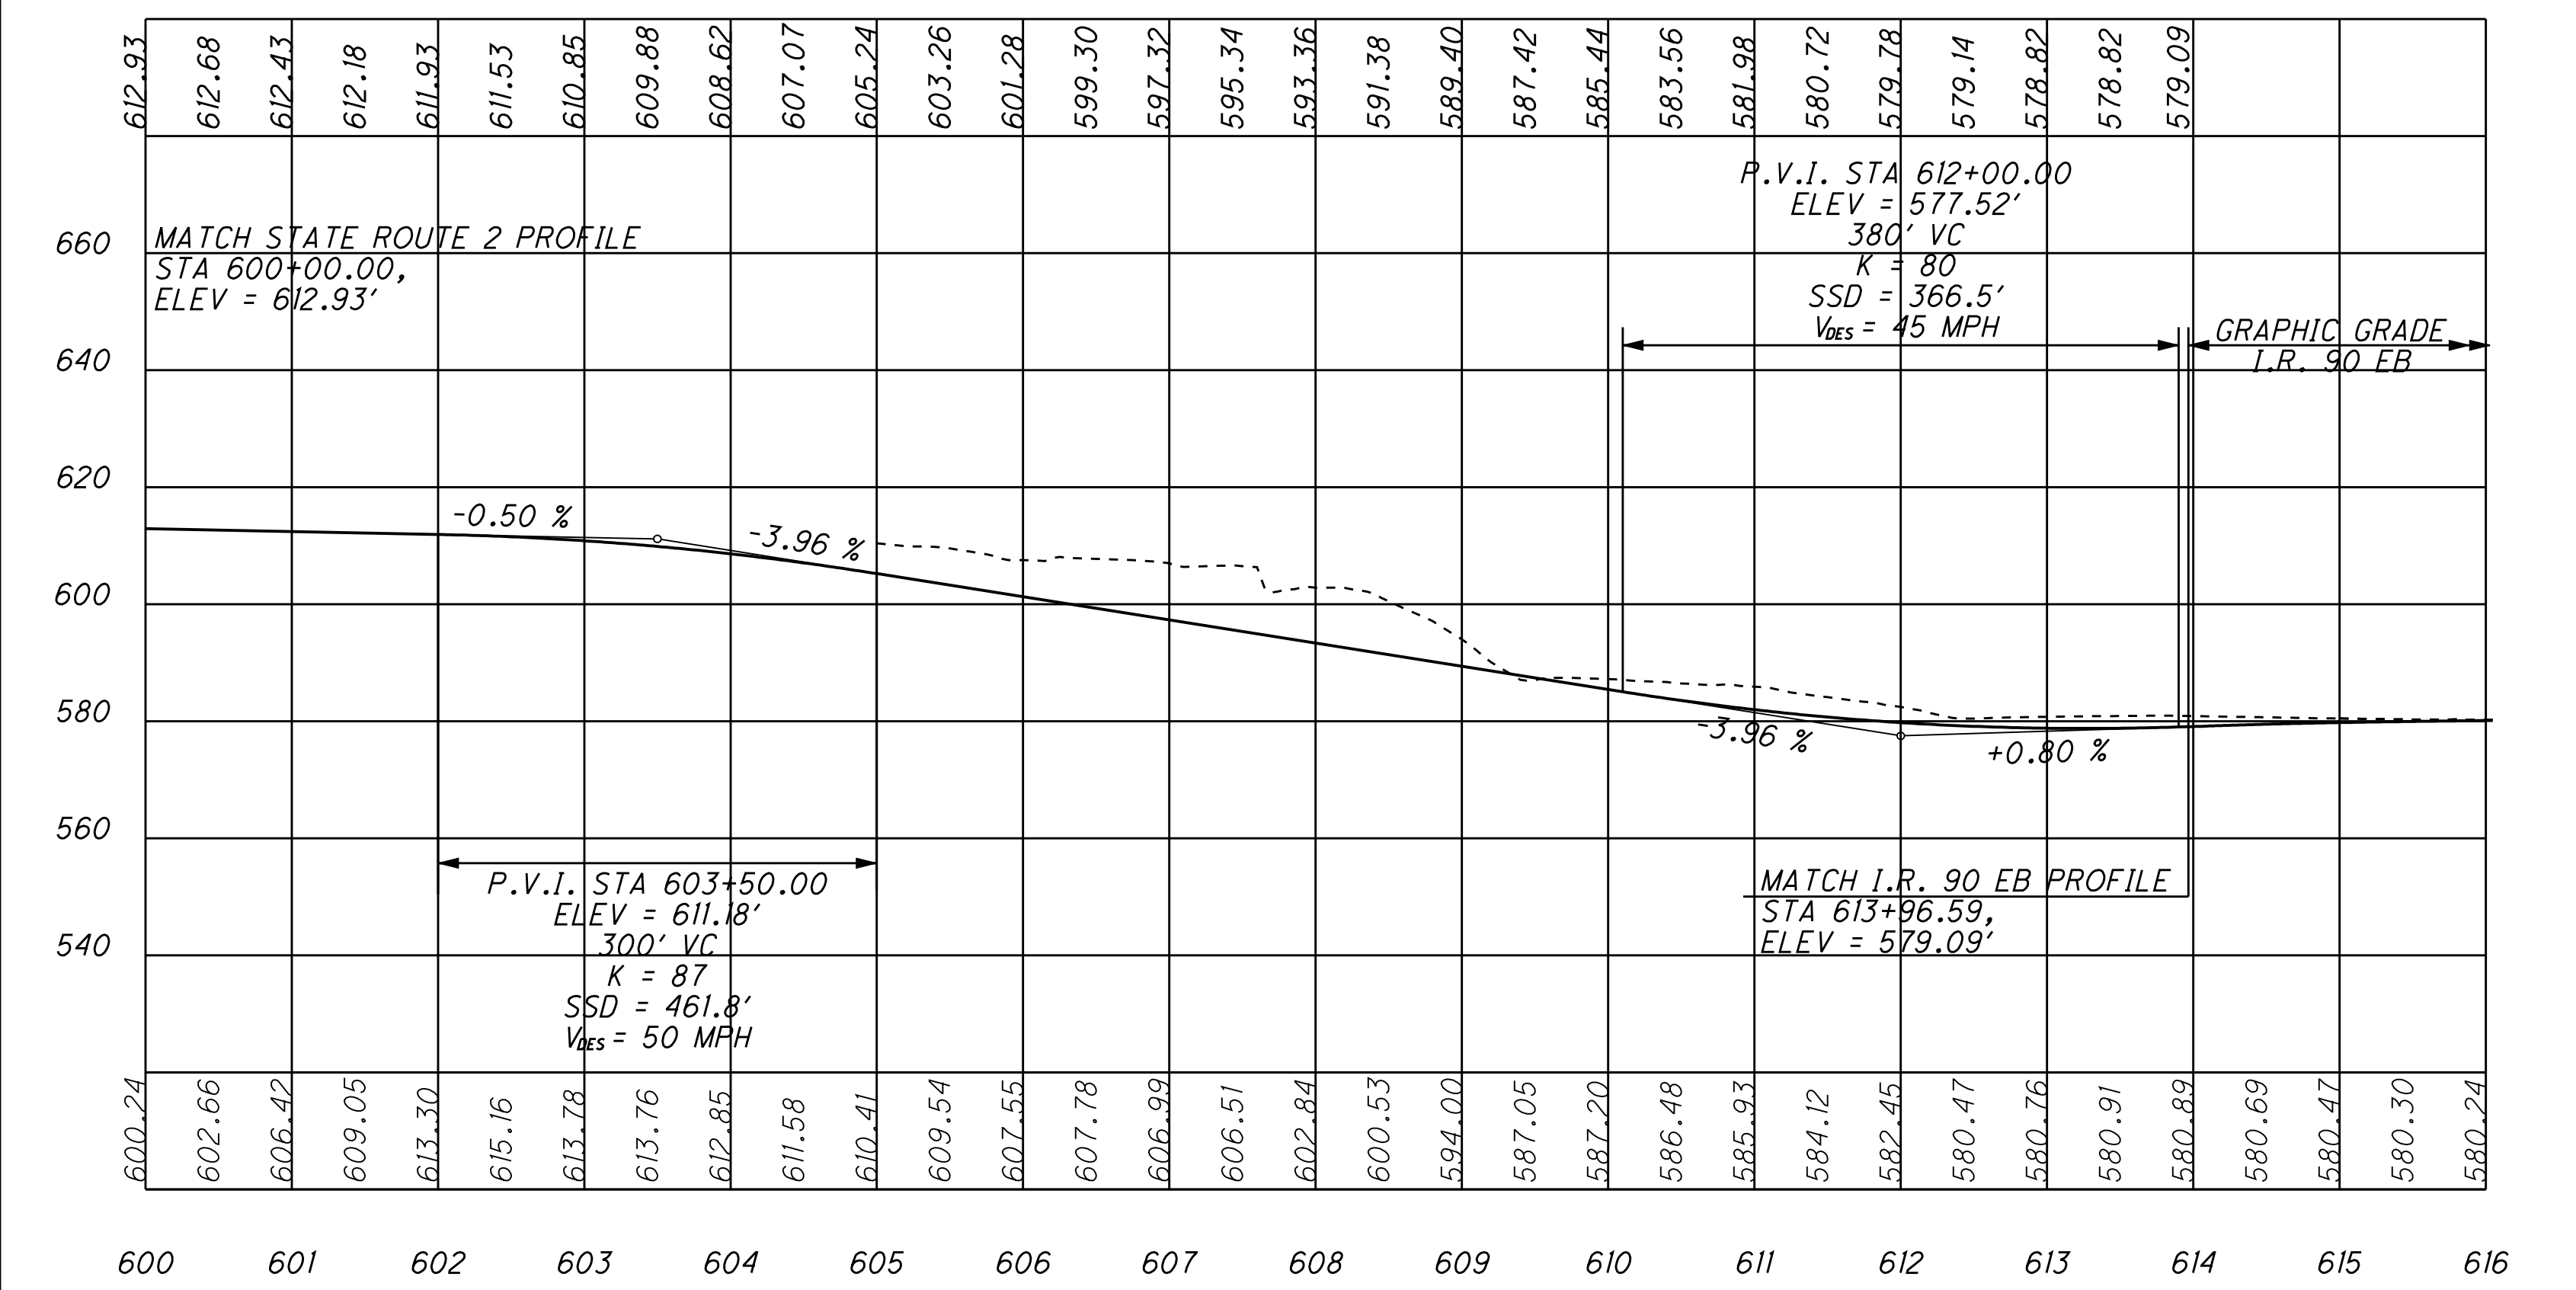

CLEVELAND INNERBELT PLAN
OHIO DEPARTMENT OF TRANSPORTATION

**CONTRACT GROUP 4
PROFILES - SHEET 3**

0' 100' 200'

APRIL 1, 2010
DRAFT