



DESCRIPTION	PLOTTED		INKED		CHECKED	
	BY	DATE	BY	DATE	BY	DATE
PHOTOGRAPHY						
PAYMENT						
DRAINAGE						
R. O. W.						
QUANTITIES						

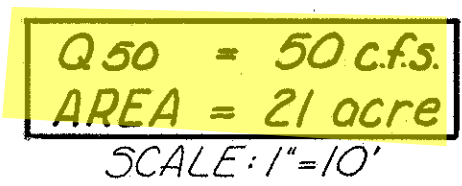

I-1 36" PIPE; CLASS A-1, Sec. M-6.6(c)	145 Lin. Ft.
I-2 MASONRY	11.6 Cu. Yds.
I-10 DUMPED ROCK CHANNEL PROTECTION	19 Cu. Yds.
L-10 SODDING	7 Sq. Yds.

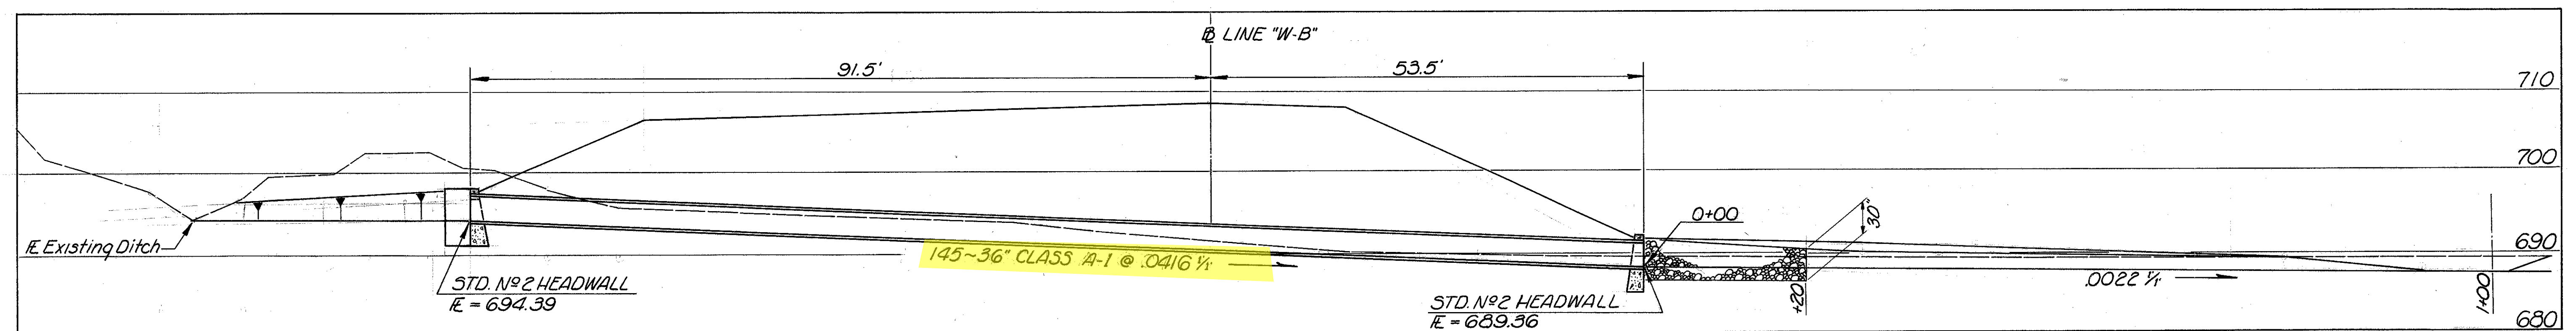

CULVERT~STA. 873+24 LINE "W-B"