
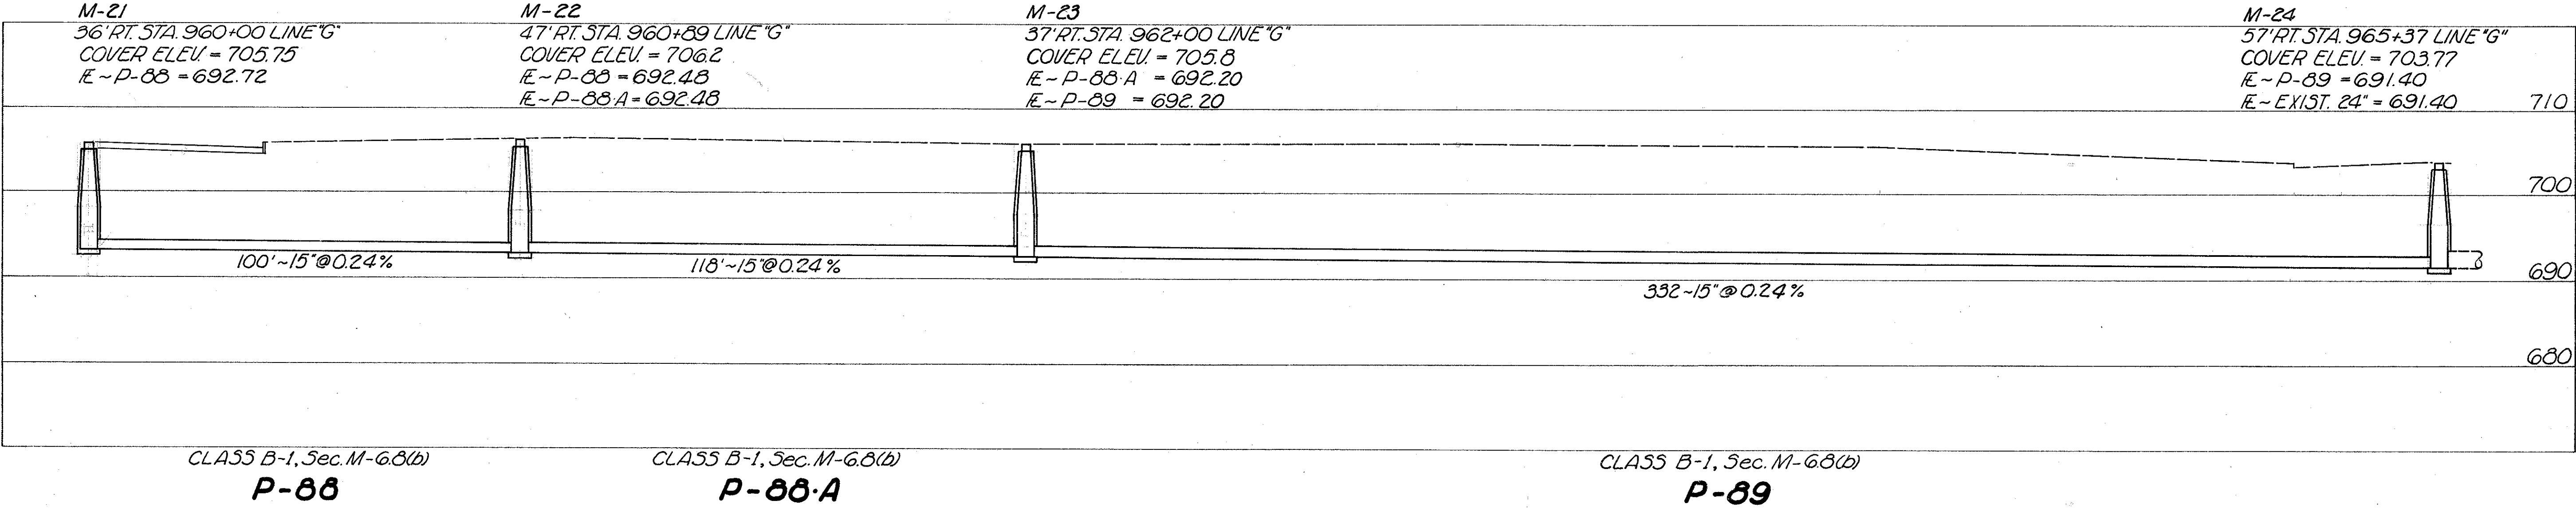


CUYAHOGA COUNTY
CUI-71-15.06

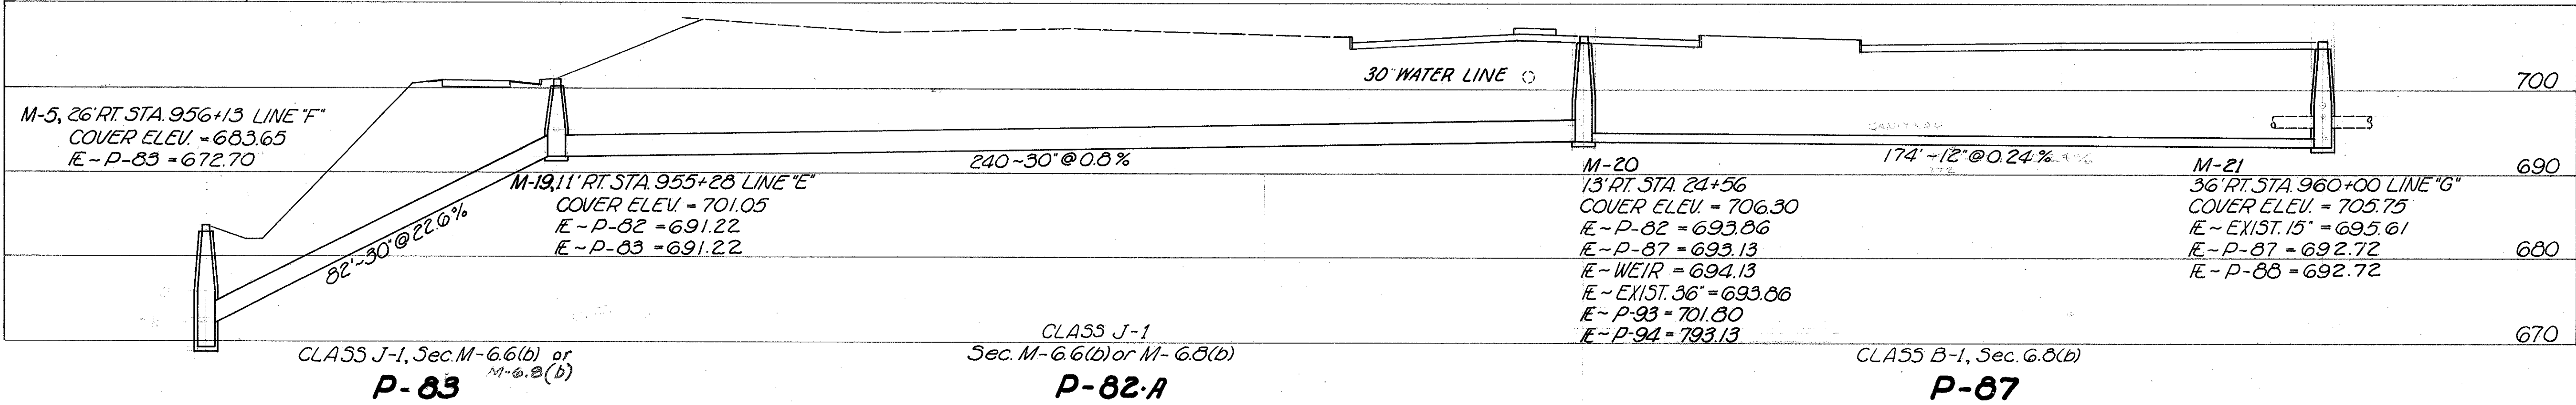

CODE Y060 * With Standard Compression Joint ⊗ For Detail See Sheet No. 249

ESTIMATED QUANTITIES										SEE SHEET NO.
PIPE REFERENCE	STRUCTURES INCLUDED	I-1				I-8				
		SANITARY SEWER * CLASS B-1, Sec. M-68(d)		30" CLASS J-1		STAND. MANHOLES				
		12"*	15"*	Sec. M-66(d) M-68(d)		Nº 1	Nº 2 ⊗ 2"	Nº 2#		
		LIN. FT.		LIN. FT.		W/O DROP PIPE EACH				
P-82	M-20									
P-83	M-19			240			1		221	
P-87	M-21	174		82					221	
P-88	M-22		100					1	221	
P-88A	M-23		118					1	221	
P-89	M-24		332					1	221	
TOTALS		174	550	322		1	1	4#		