



01-11

M-12

FED. RD. DIVISION	STATE	PROJECT	
2	OHIO		

243

CUYAHOGA COUNTY
CUY-71-15.06

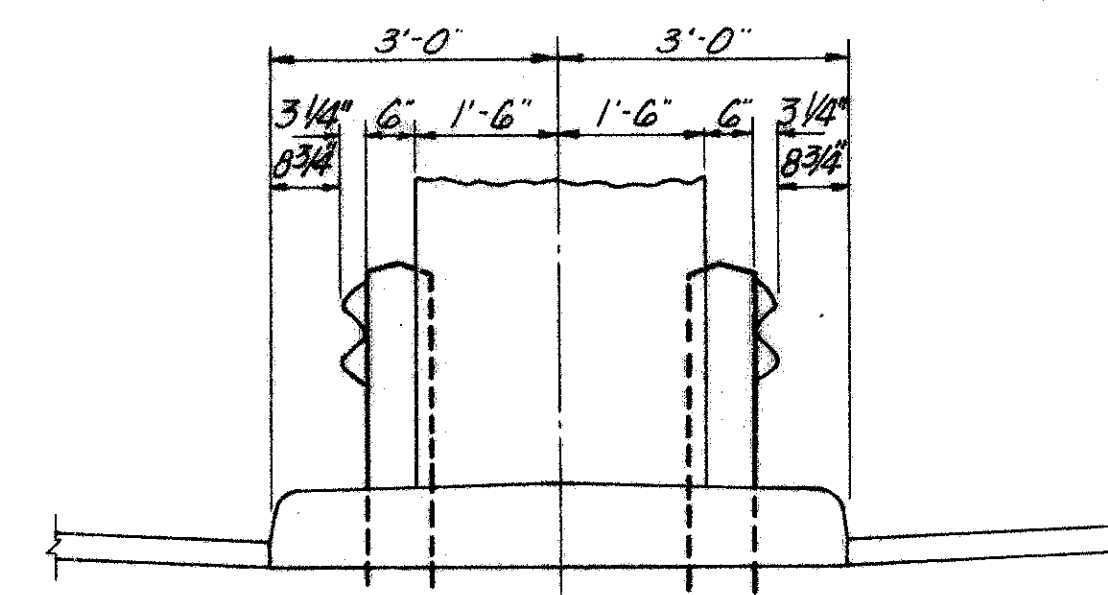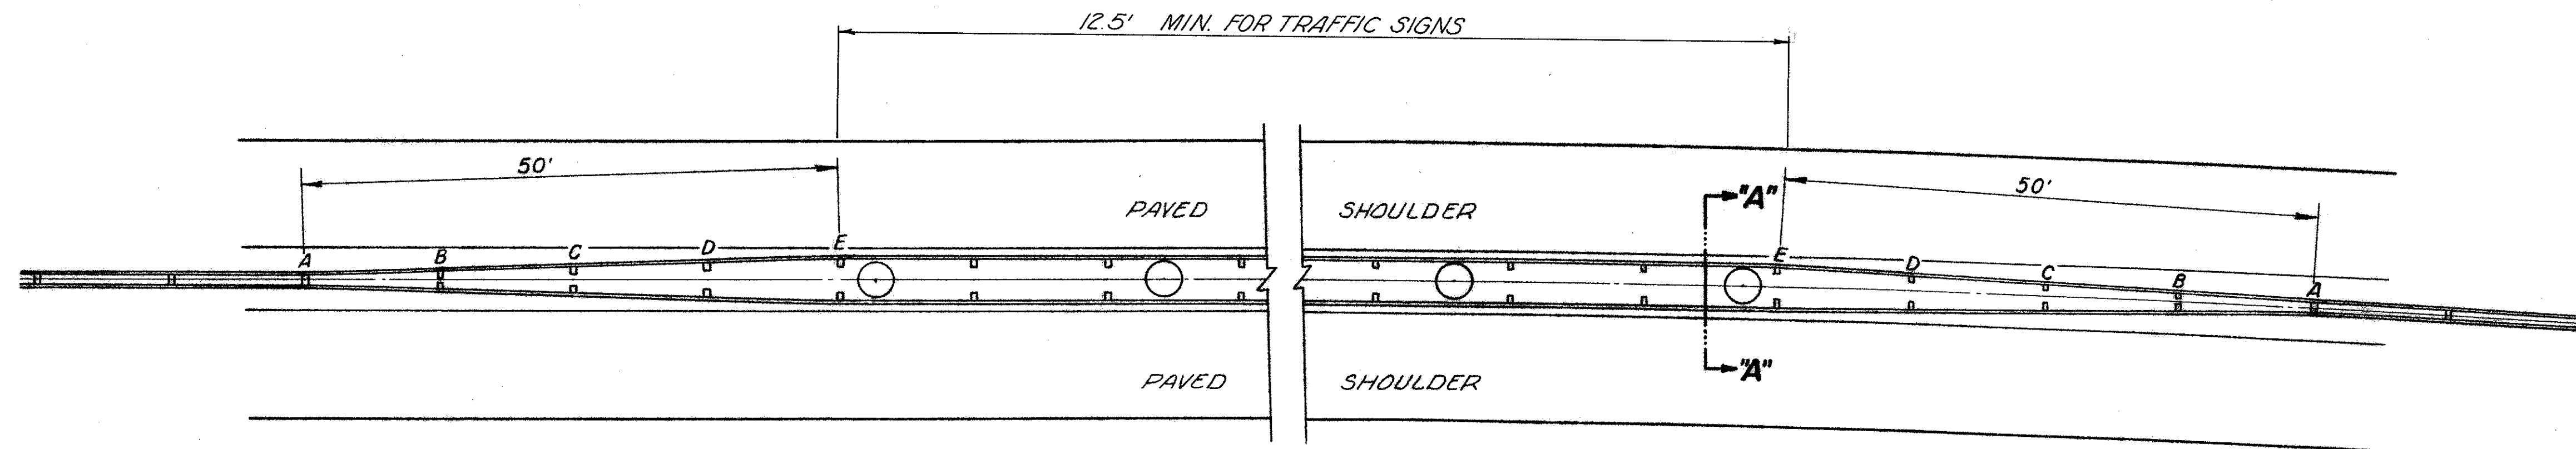

SECTION "A-A"

**MEDIAN BARRIER RAIL DETAIL
AT BRIDGE PIERS
& TRAFFIC SIGNS**

TABLE OF OFFSETS	
POST	DISTANCE FACE CURB TO FACE OF GUARD RAIL
A	2'-0 1/4"
B	1'-10 5/8"
C	1'-4 7/8"
D	0'-10 7/8"
E	0'-8 3/4"

