


CUYAHOGA COUNTY
CUY-71-13.68

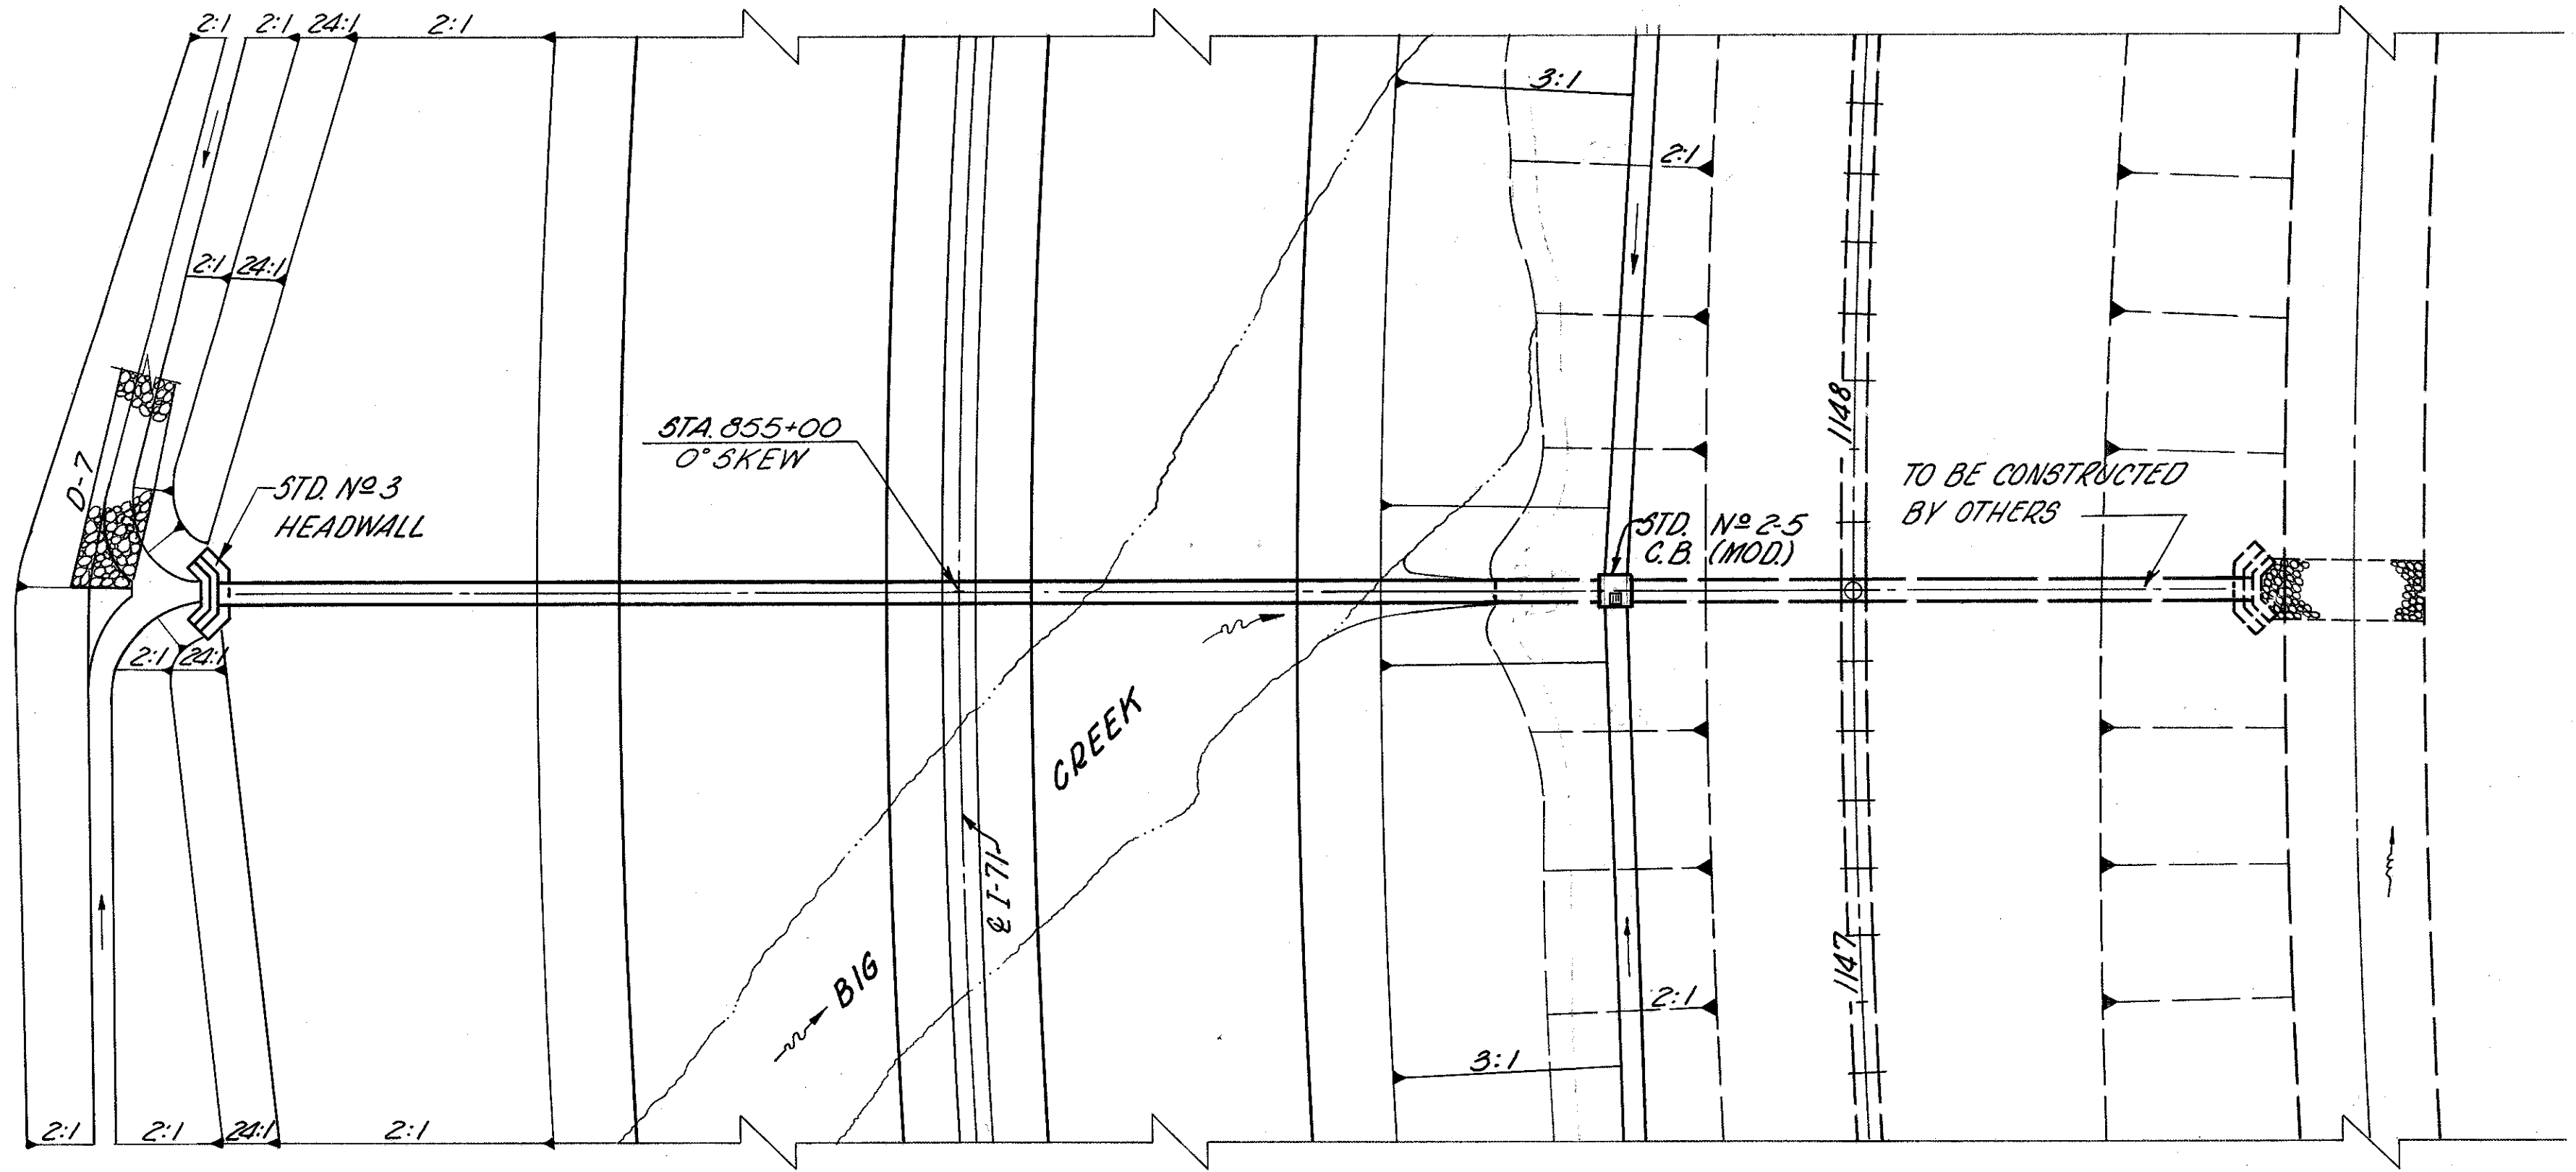

ESTIMATED QUANTITIES

I-1 PIPE, 48" CL. A-1, SEC. M-6.6(G)	=	234 L.F
I-2 MASONRY	=	82 CY
I-3 STD. No 2-5 C.B. (MOD.)	=	1 EA
L-10 SODDING	=	4 SY

D.A. = 60 ACRES
Q₅₀ = 117 CFS

SCALE:
HOR. 1"=25'
VERT. 1"=10'

DESCRIPTION	QUANTITY	UNIT	PRICE	TOTAL
PIPE				
MASONRY				
HEADWALL				
GRATE				
SODDING				

