


CUYAHOGA COUNTY
CUY-71-13.68

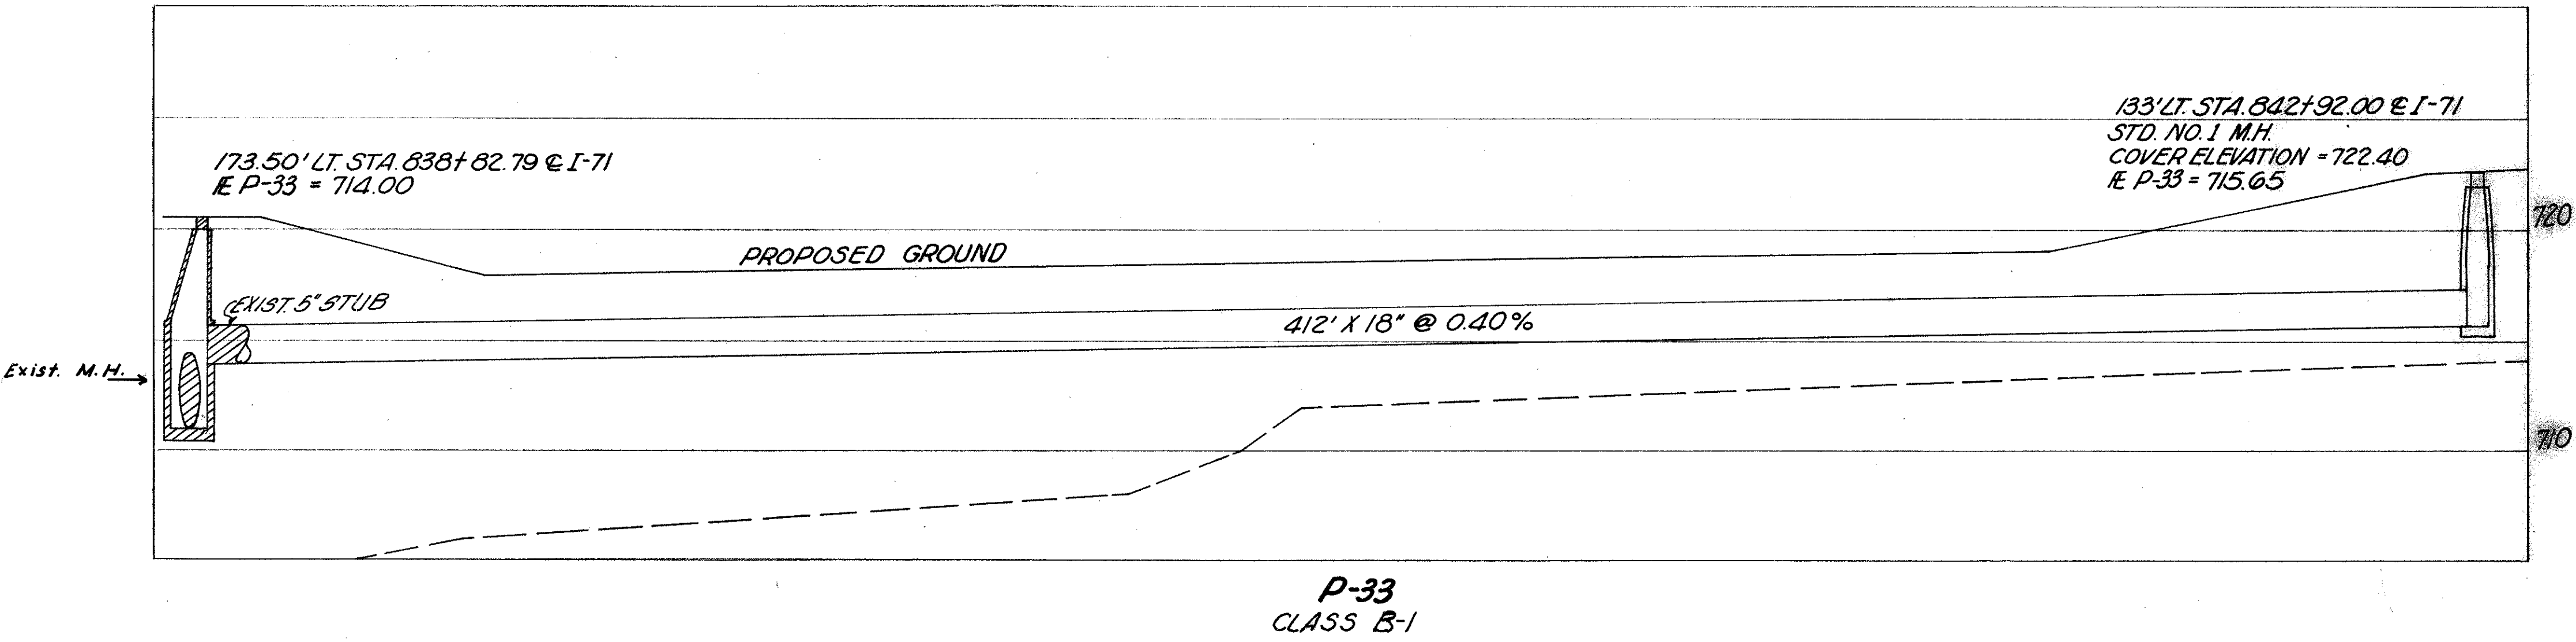

CODE Y060

PIPE REF.	STRUCTURES INCLUDED	CLASS B-1 SEC M-600 18"	STANDARD NO. 1 MANHOLE	SEE SHEET NO.
		L.F.	E.A.	
P-33		407'	1	
TOTALS		407'	1	

SCALE HORIZ 1"=20'
VERT 1"=5'