



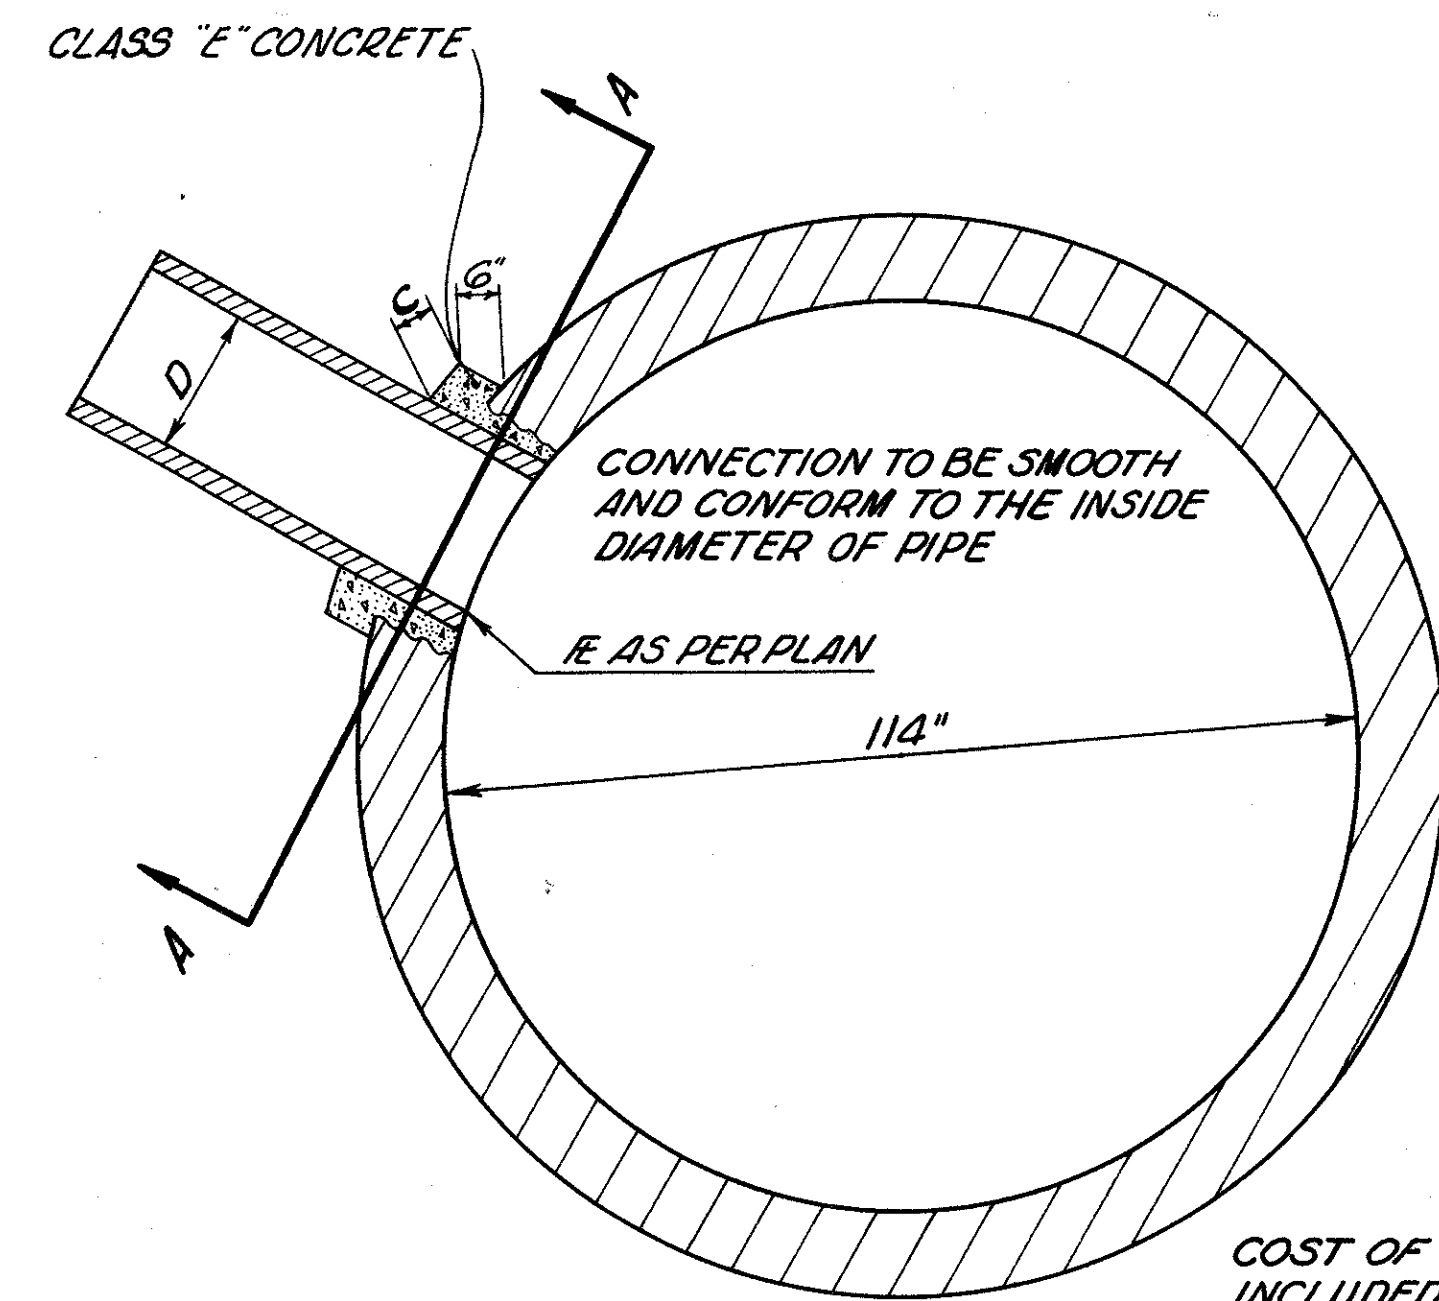


COST OF CONNECTION TO BE INCLUDED IN THE UNIT PRICE BID PER LIN. FT. OF STORM SEWER

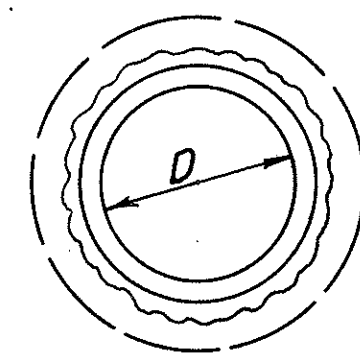


SECTION AA

DETAIL OF CONNECTING STORM SEWERS TO 114" TRUNK SEWER

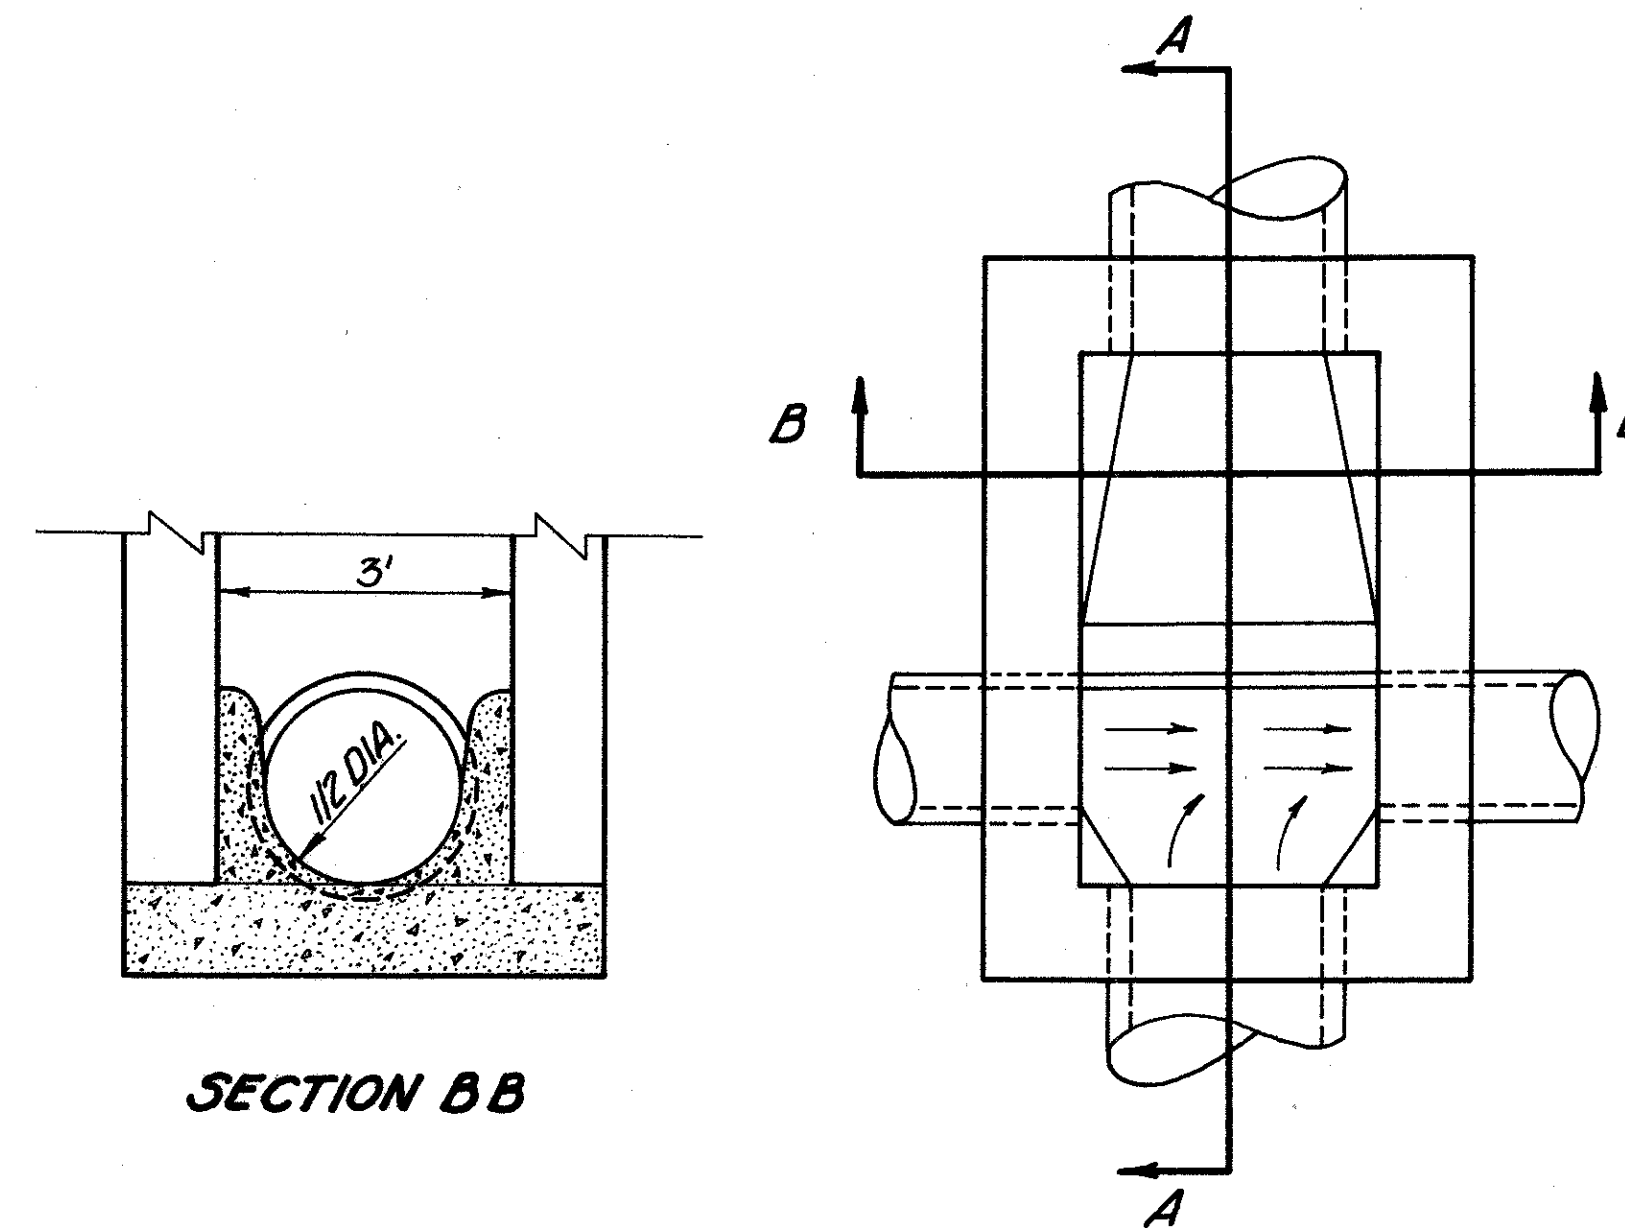


SECTION BB

STANDARD NO. 2 MANHOLE DETAIL "A"


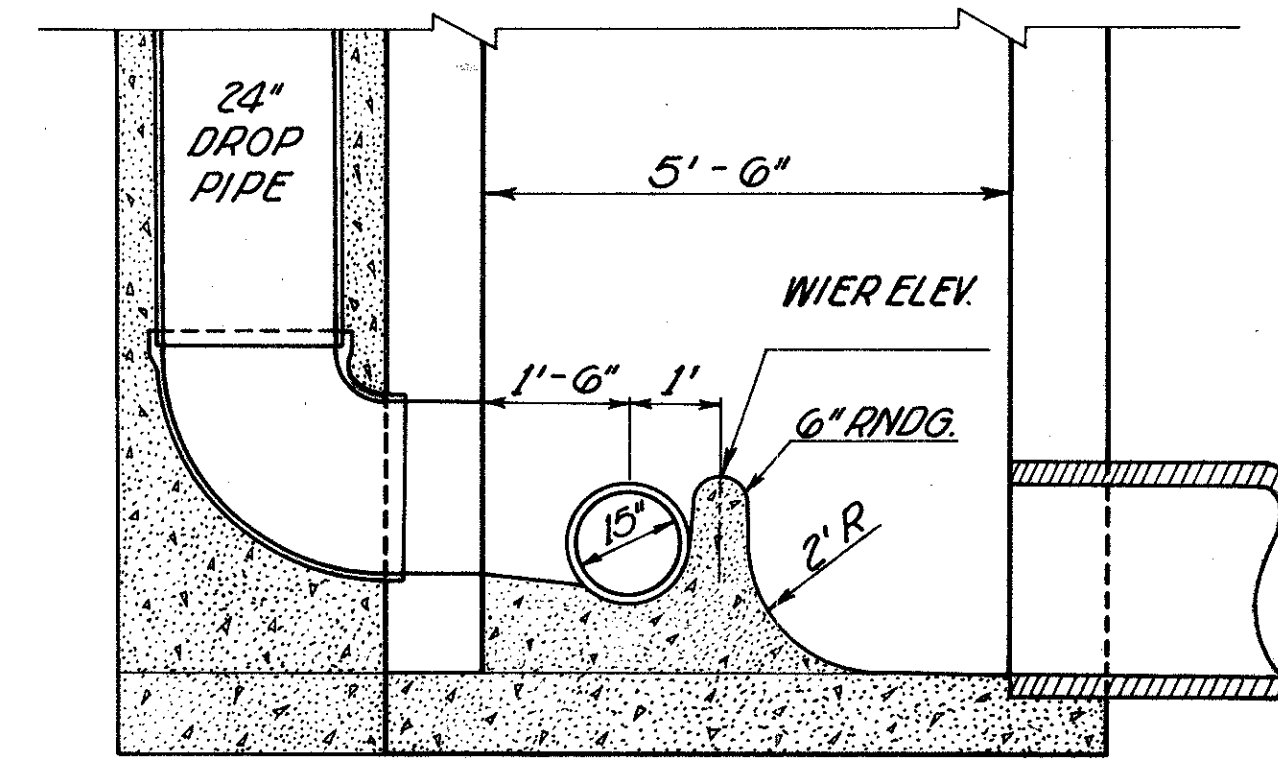


SECTION AA

NOTE: FOR DETAILS NOT SHOWN SEE STD. DWG. FOR I-8 STD. NO. 2 MANHOLE.

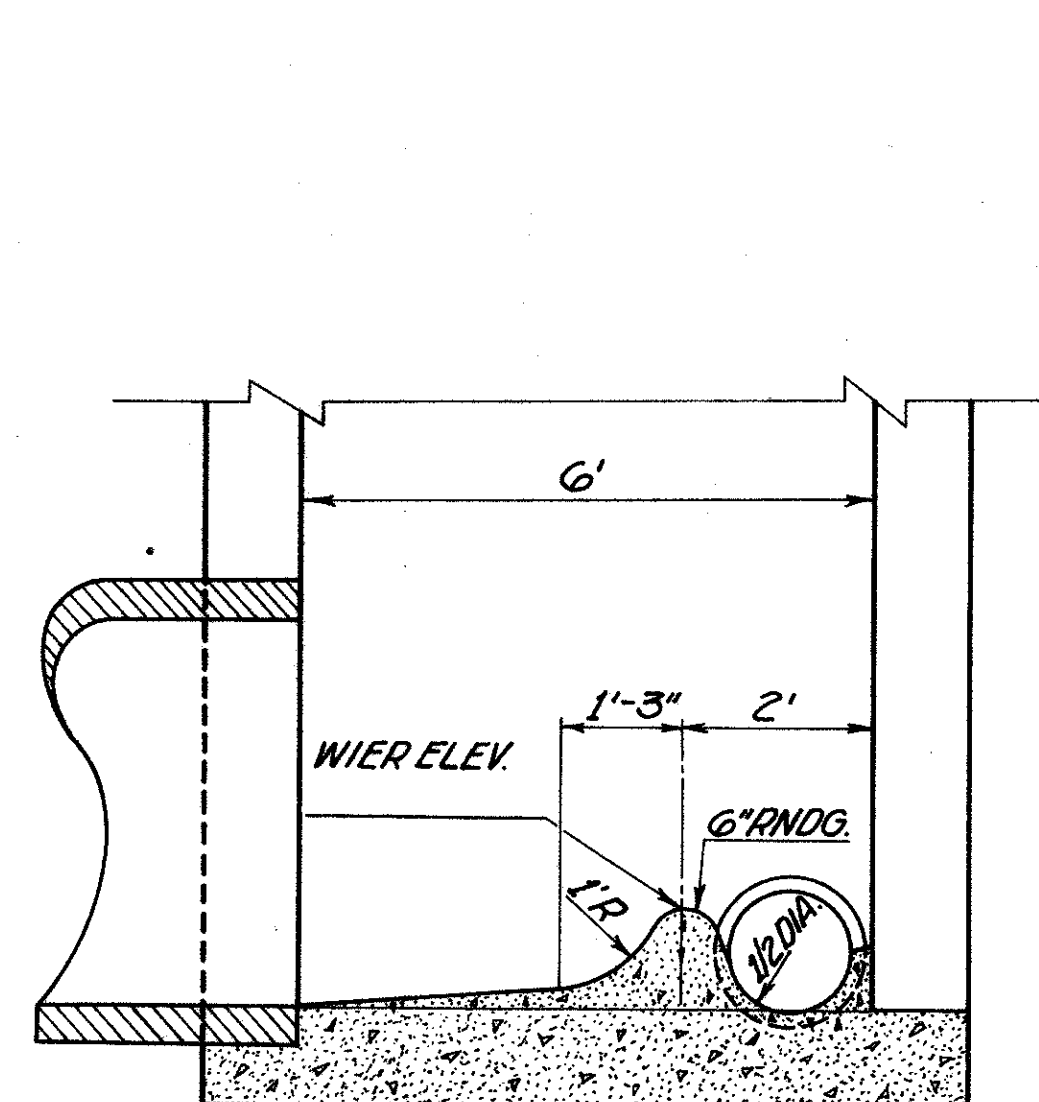


SECTION BB

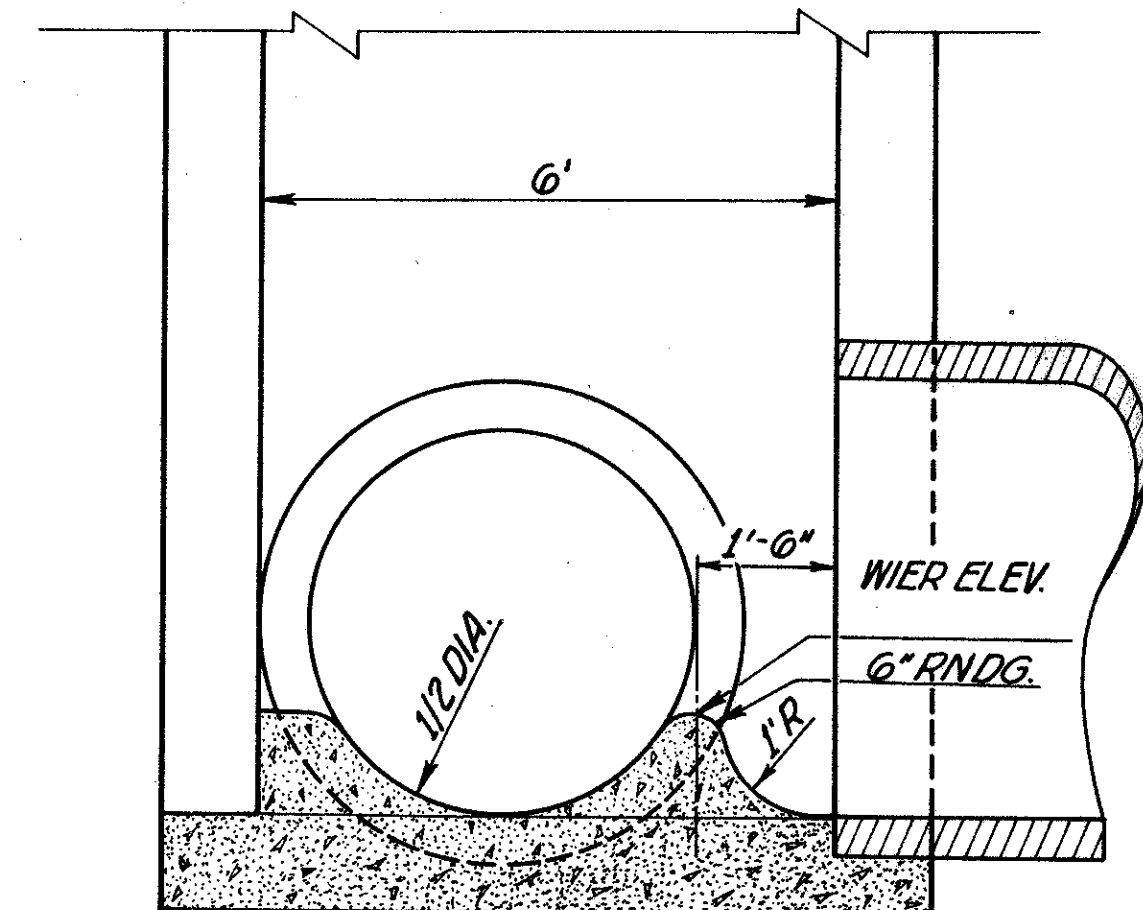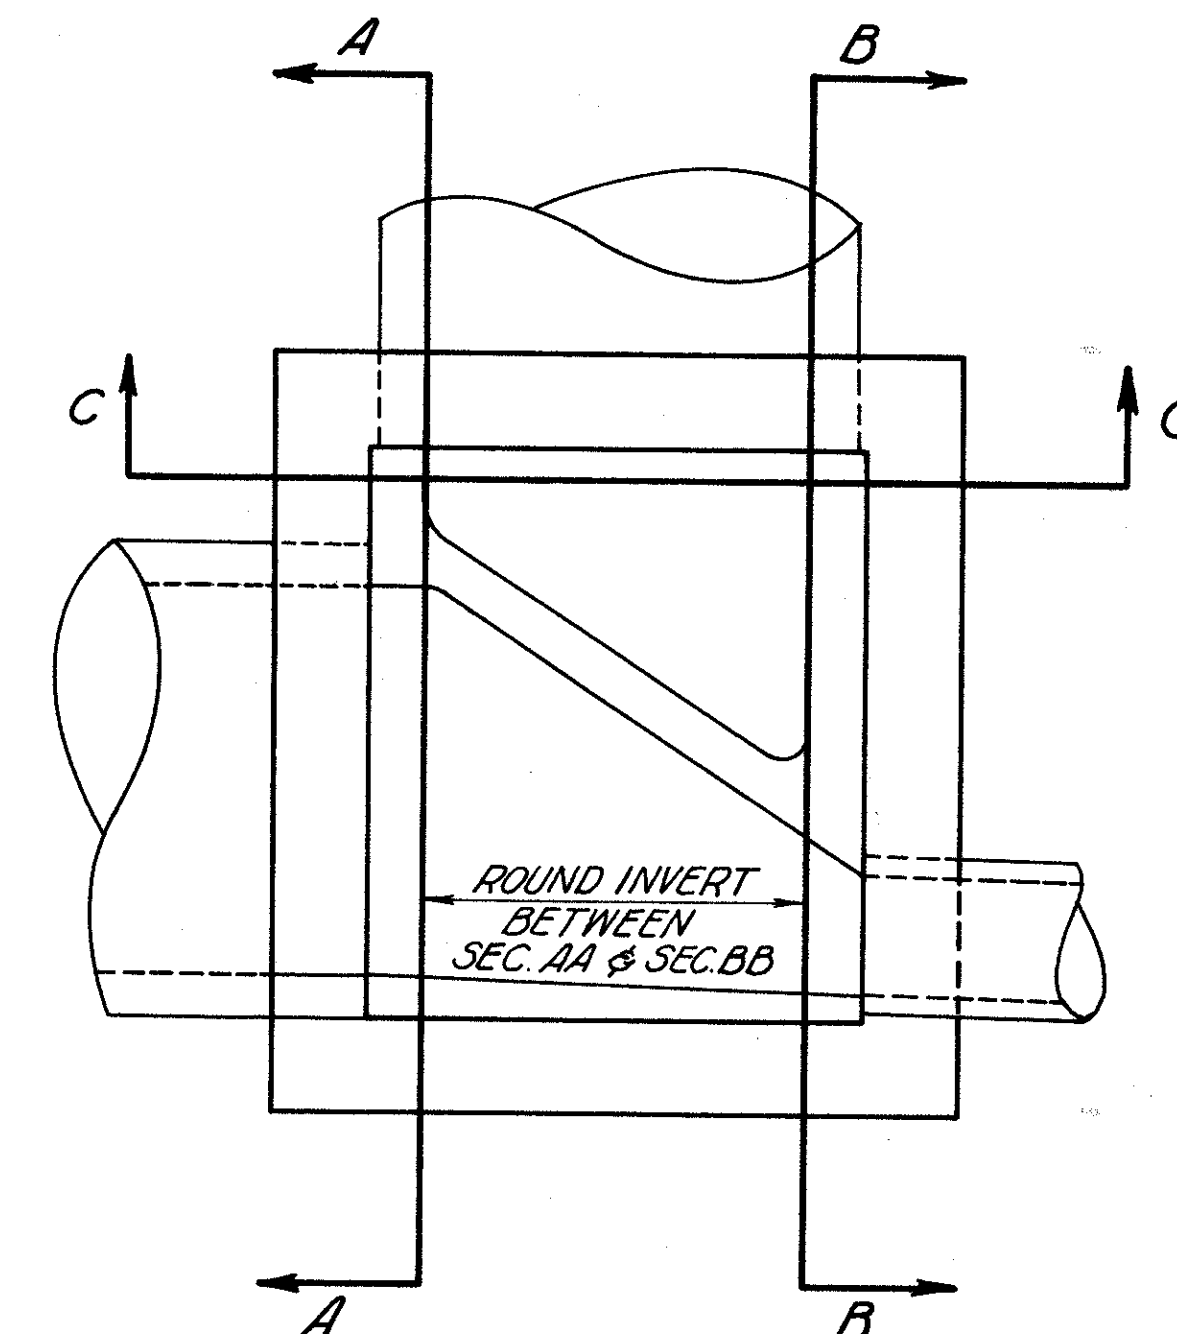

SECTION AA

NOTE: FOR DETAILS NOT SHOWN SEE STD. DWG. FOR I-8 STD. NO. 2 MANHOLE.

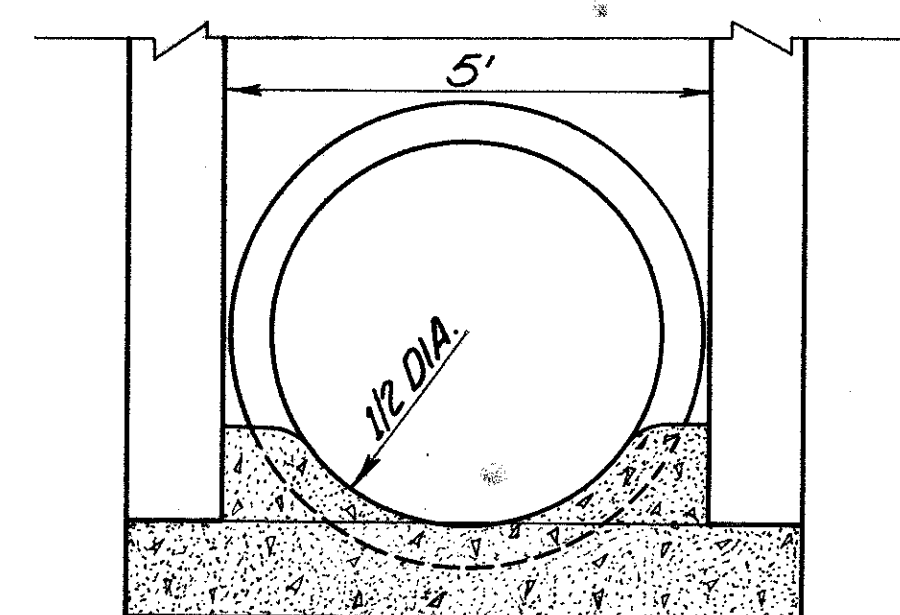

SECTION CC

STANDARD NO. 2 MANHOLE DETAIL "B"