

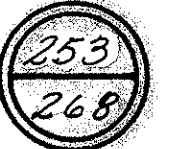



FED. RD. DIVISION	STATE	PROJECT	TYPE FUNDS
2	OHIO		

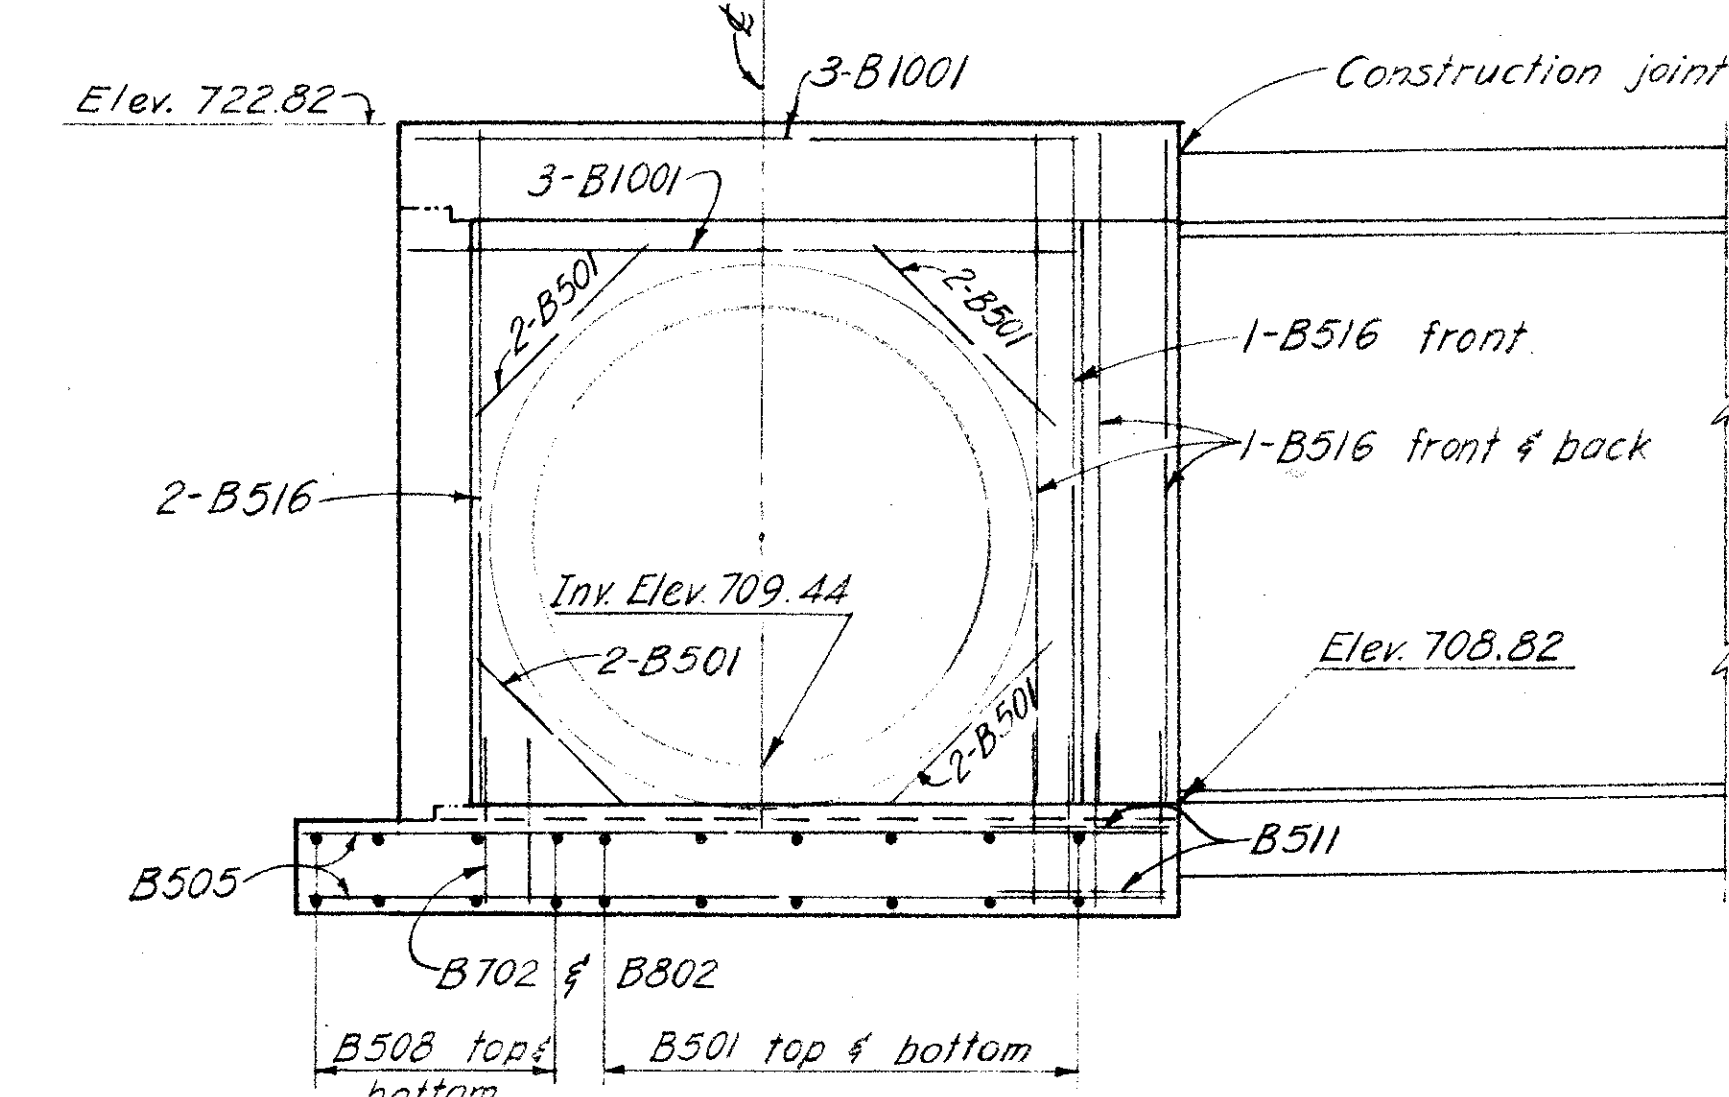


CUYAHOGA COUNTY
CUY-71-13.68

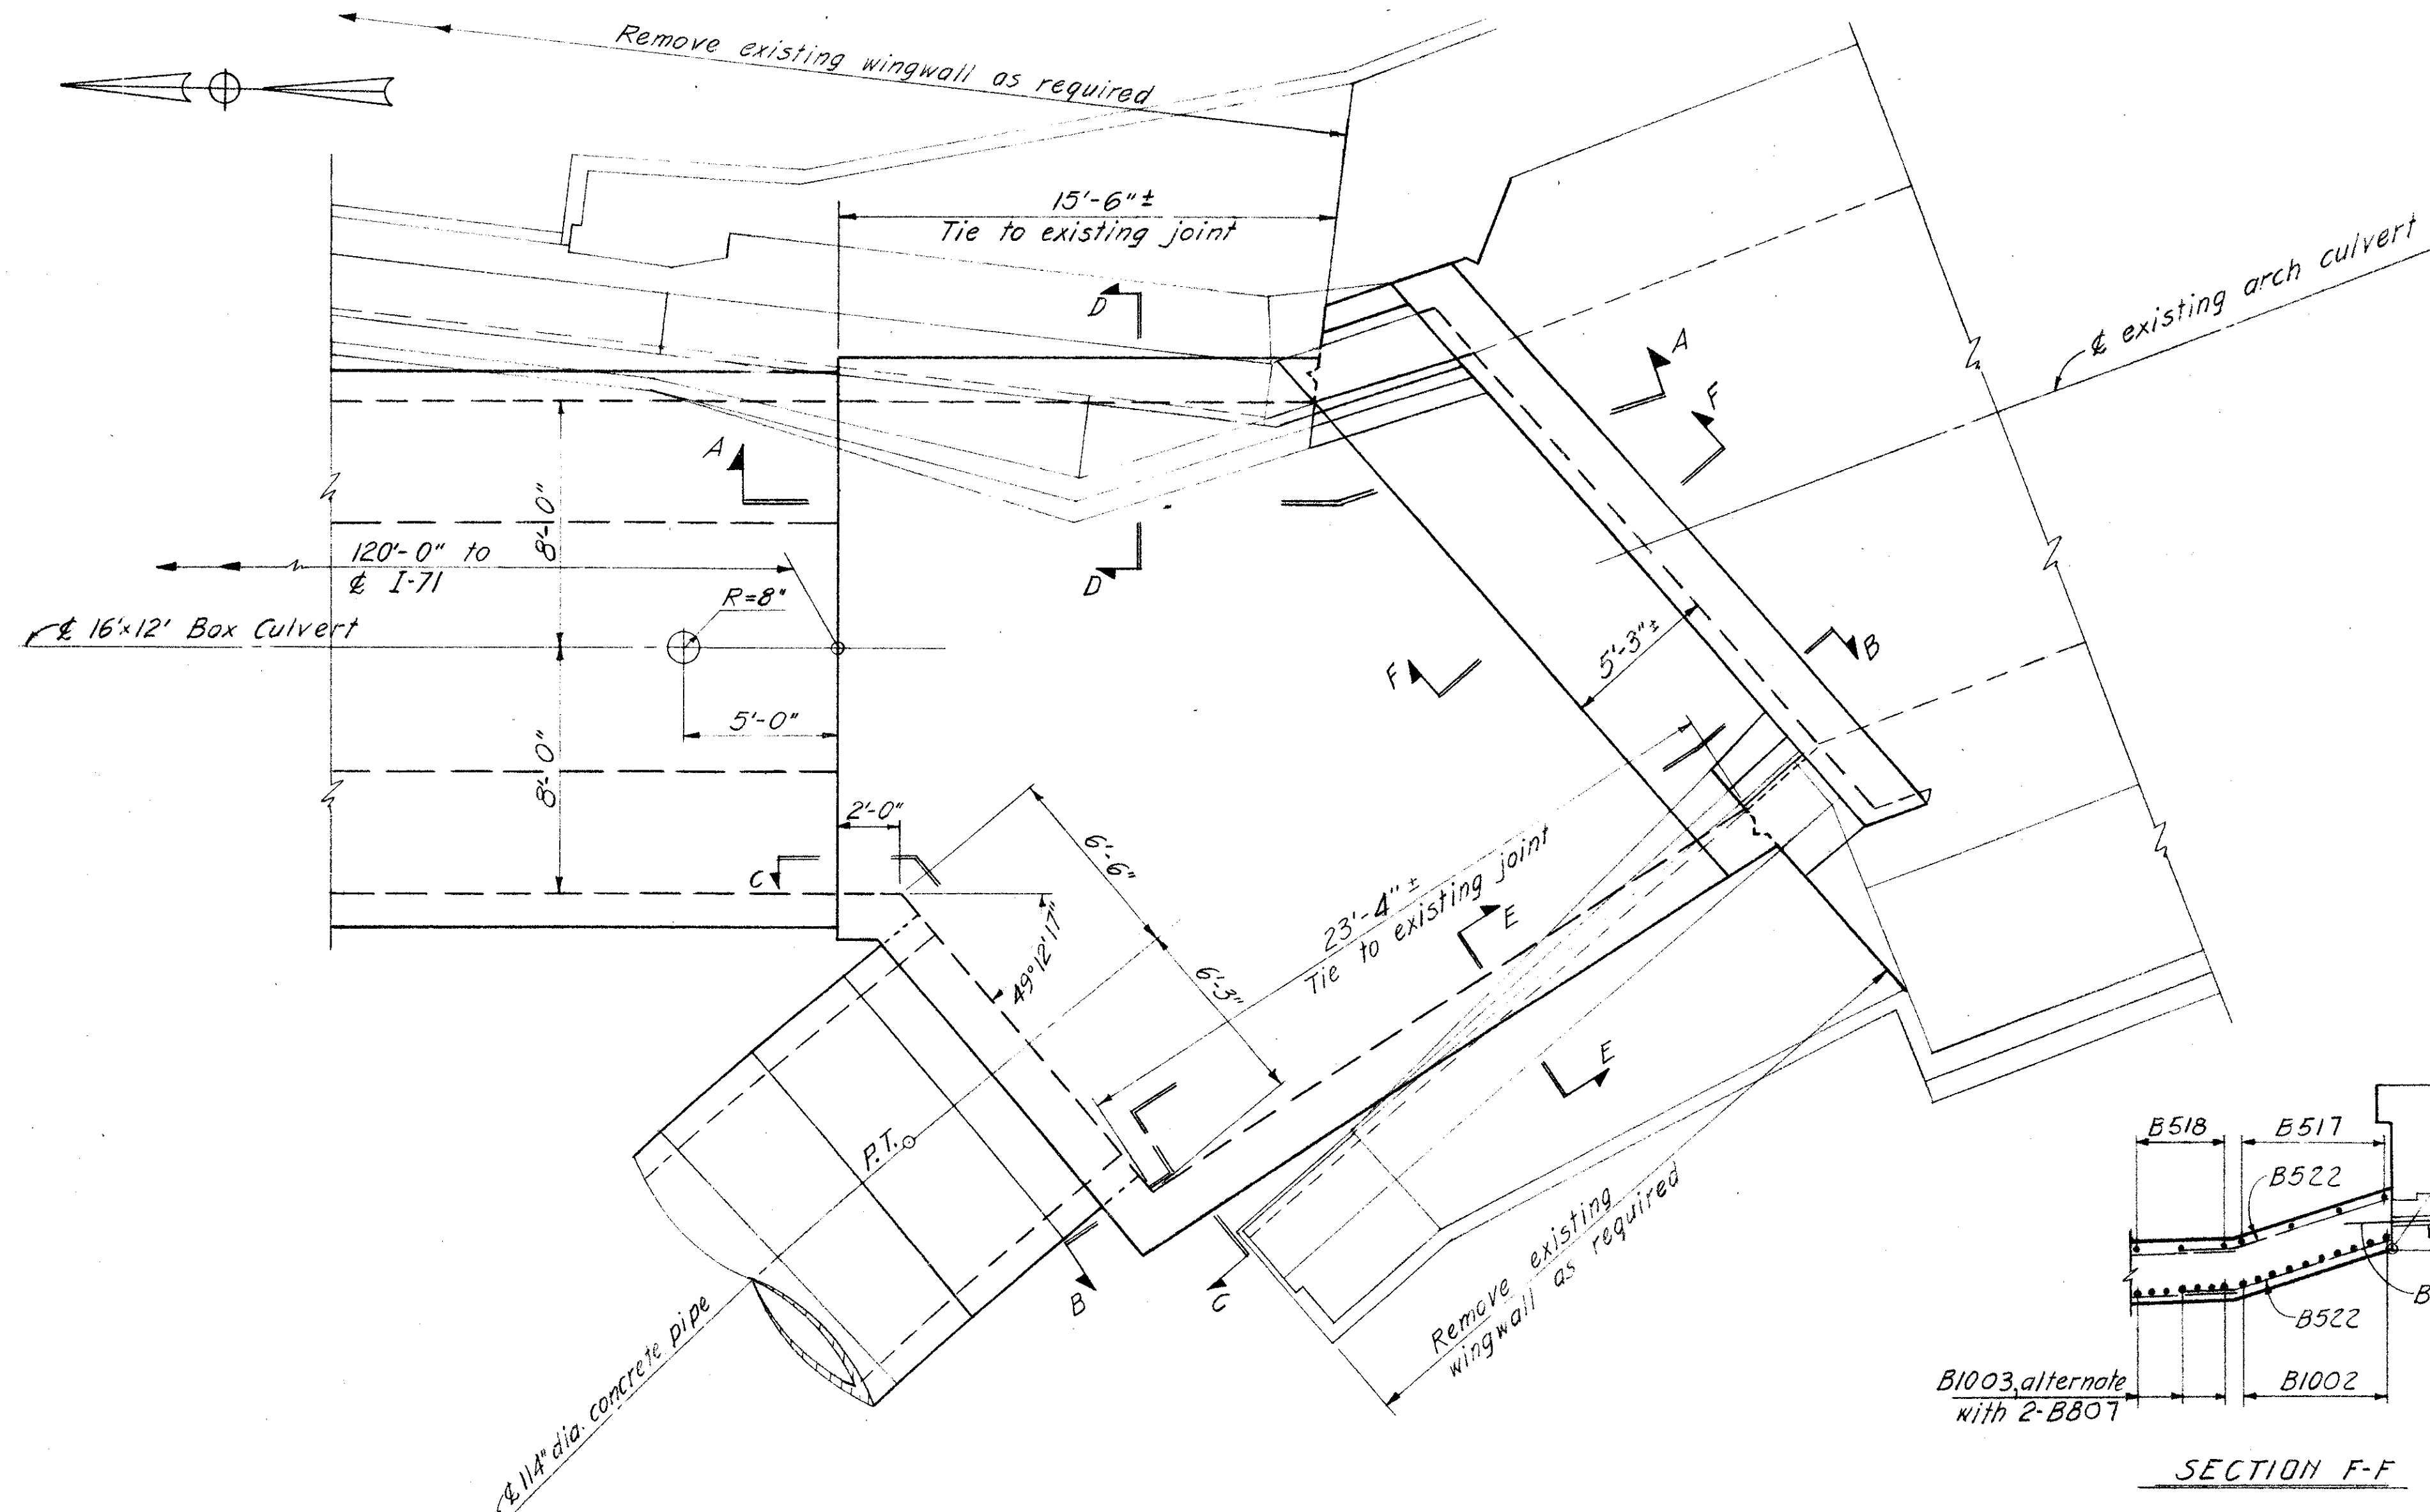


ELEVATION C-C

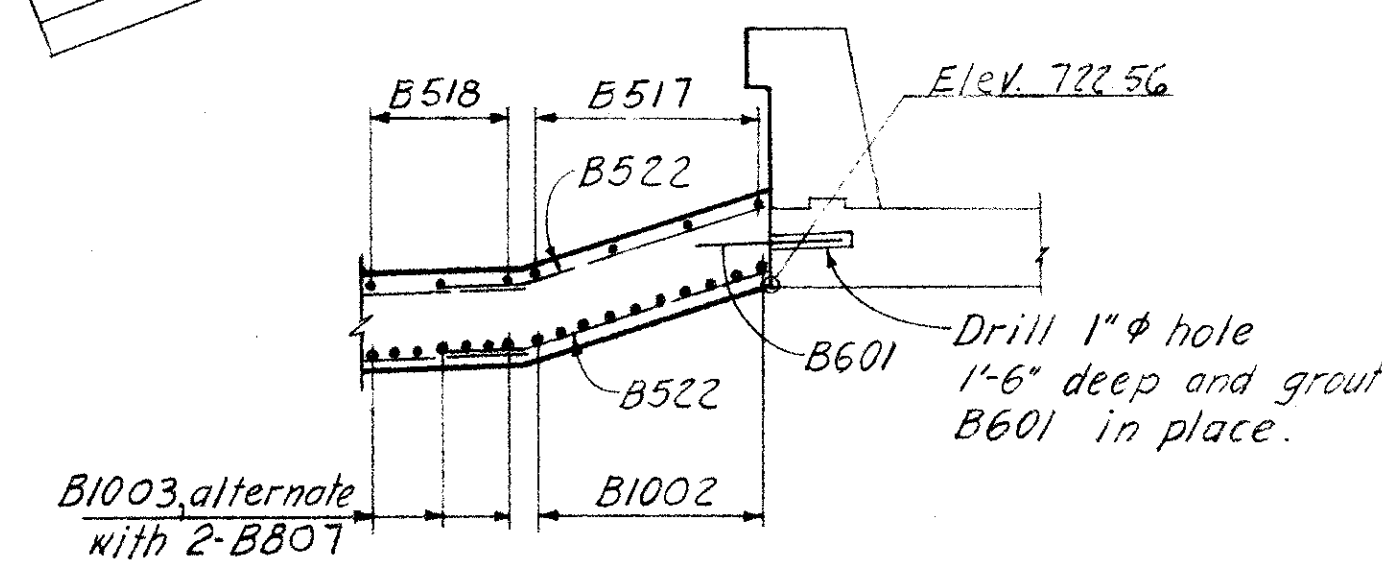


SECTION F-F

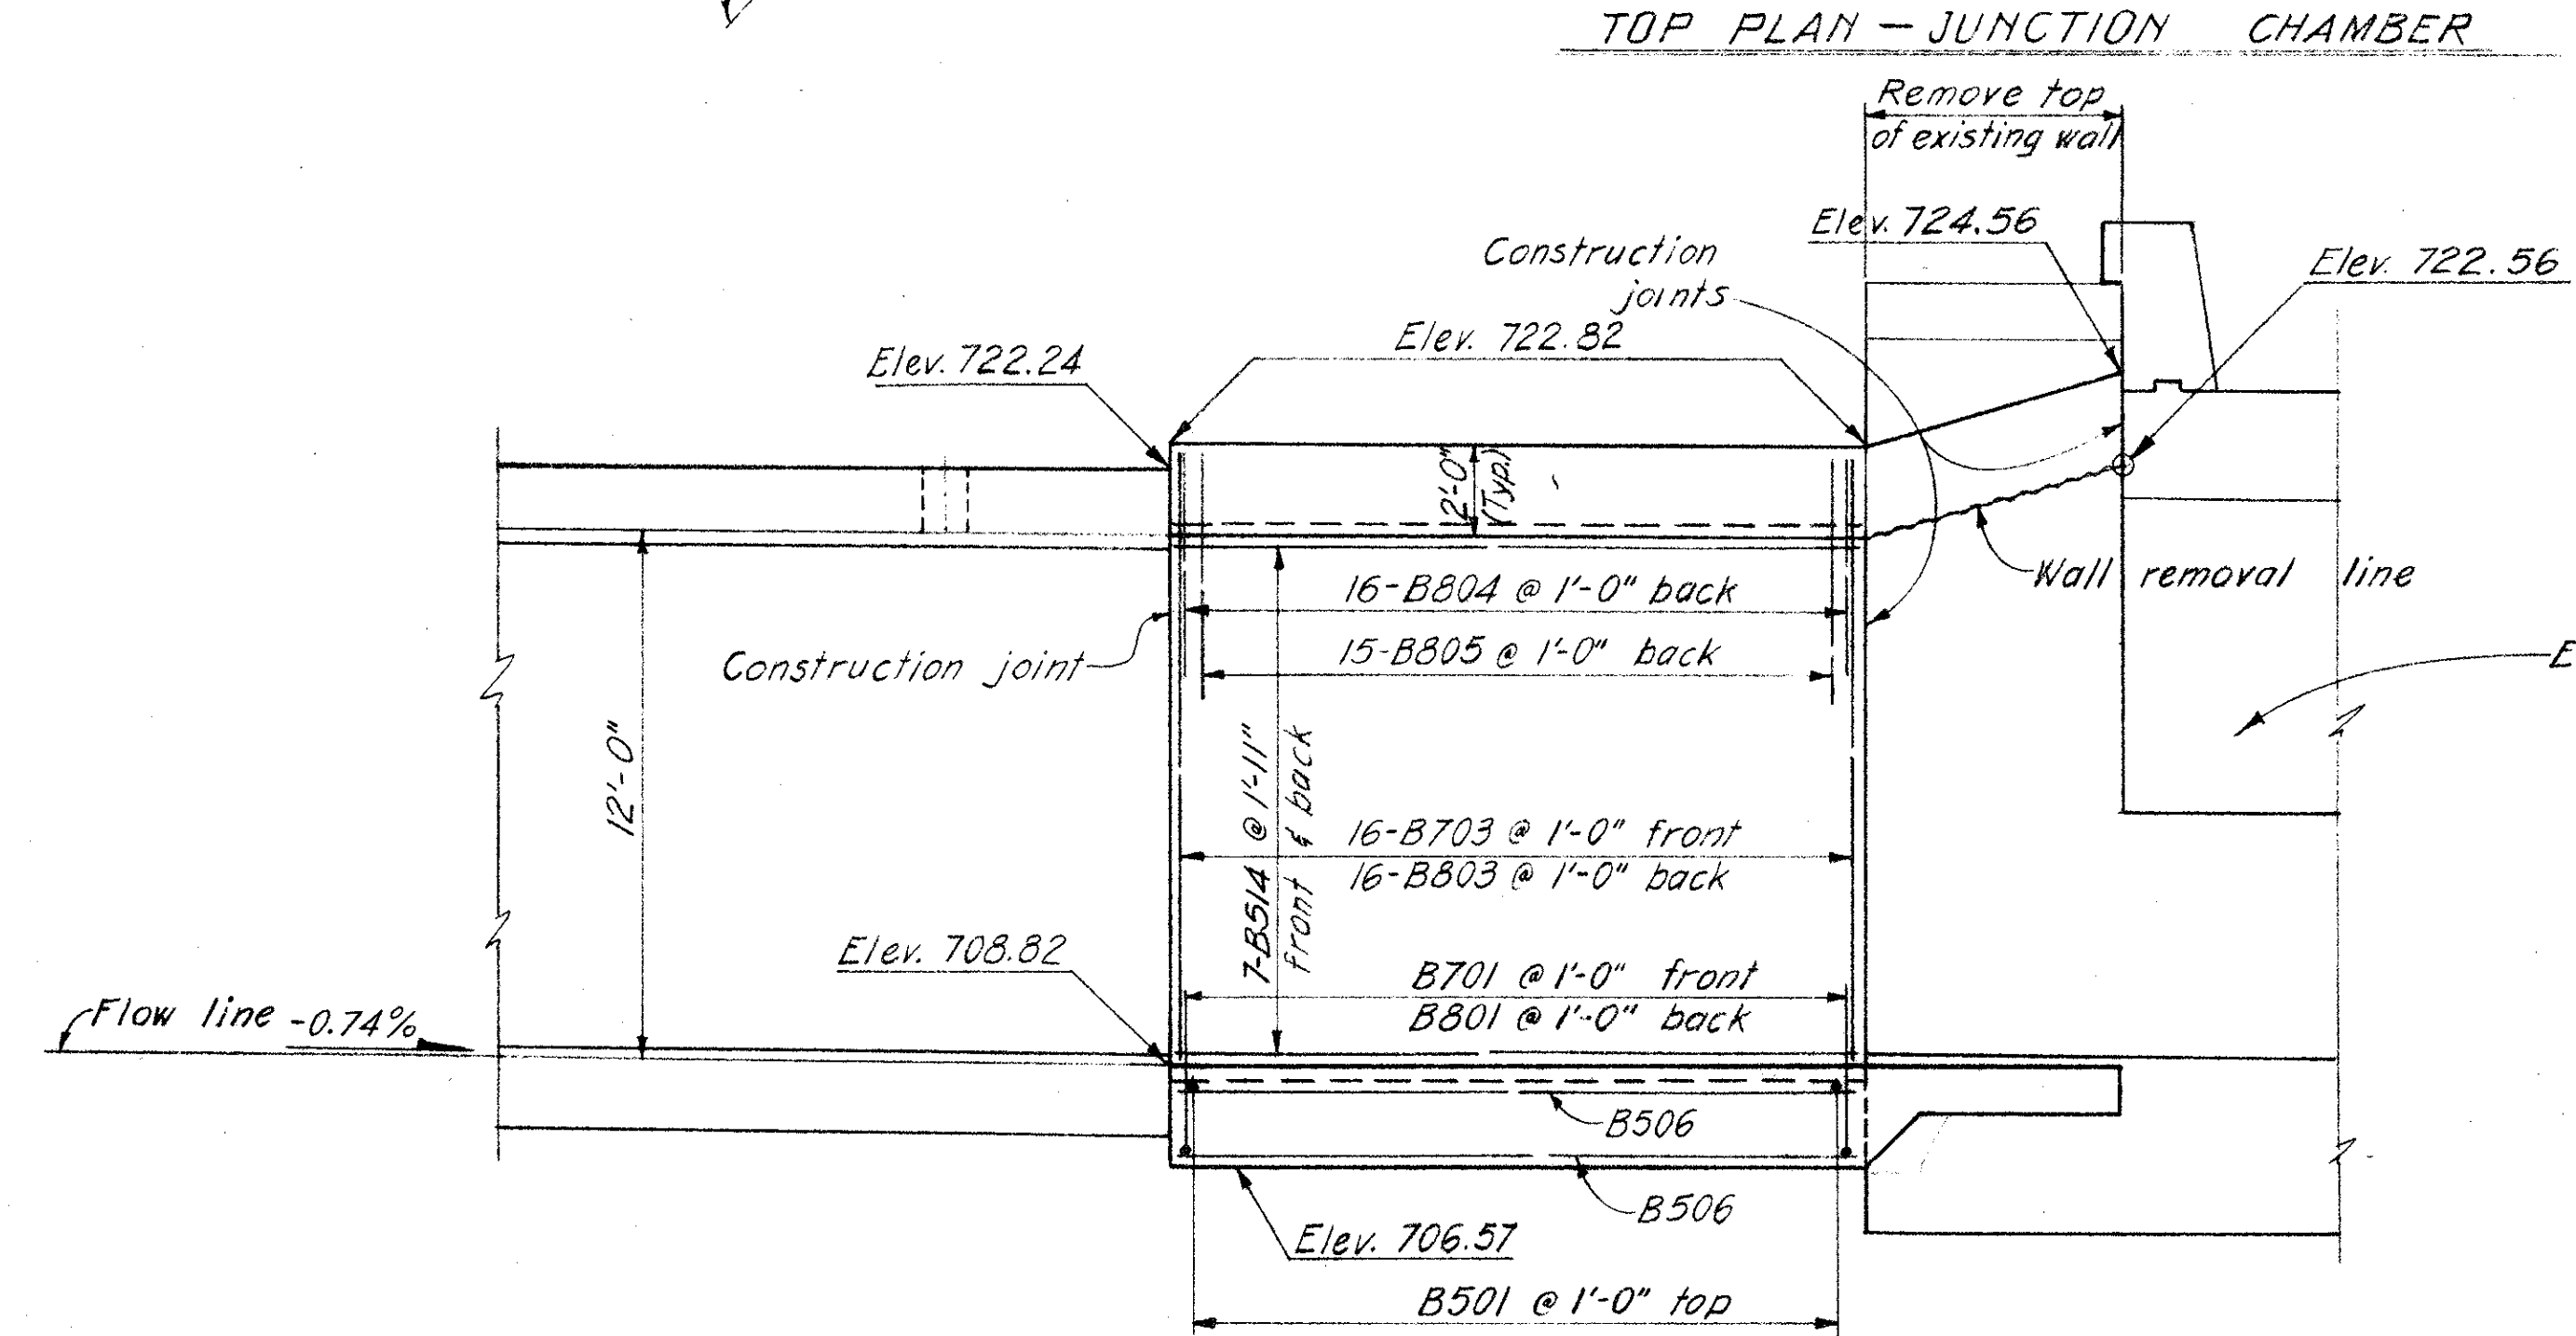

ELEVATION A-A

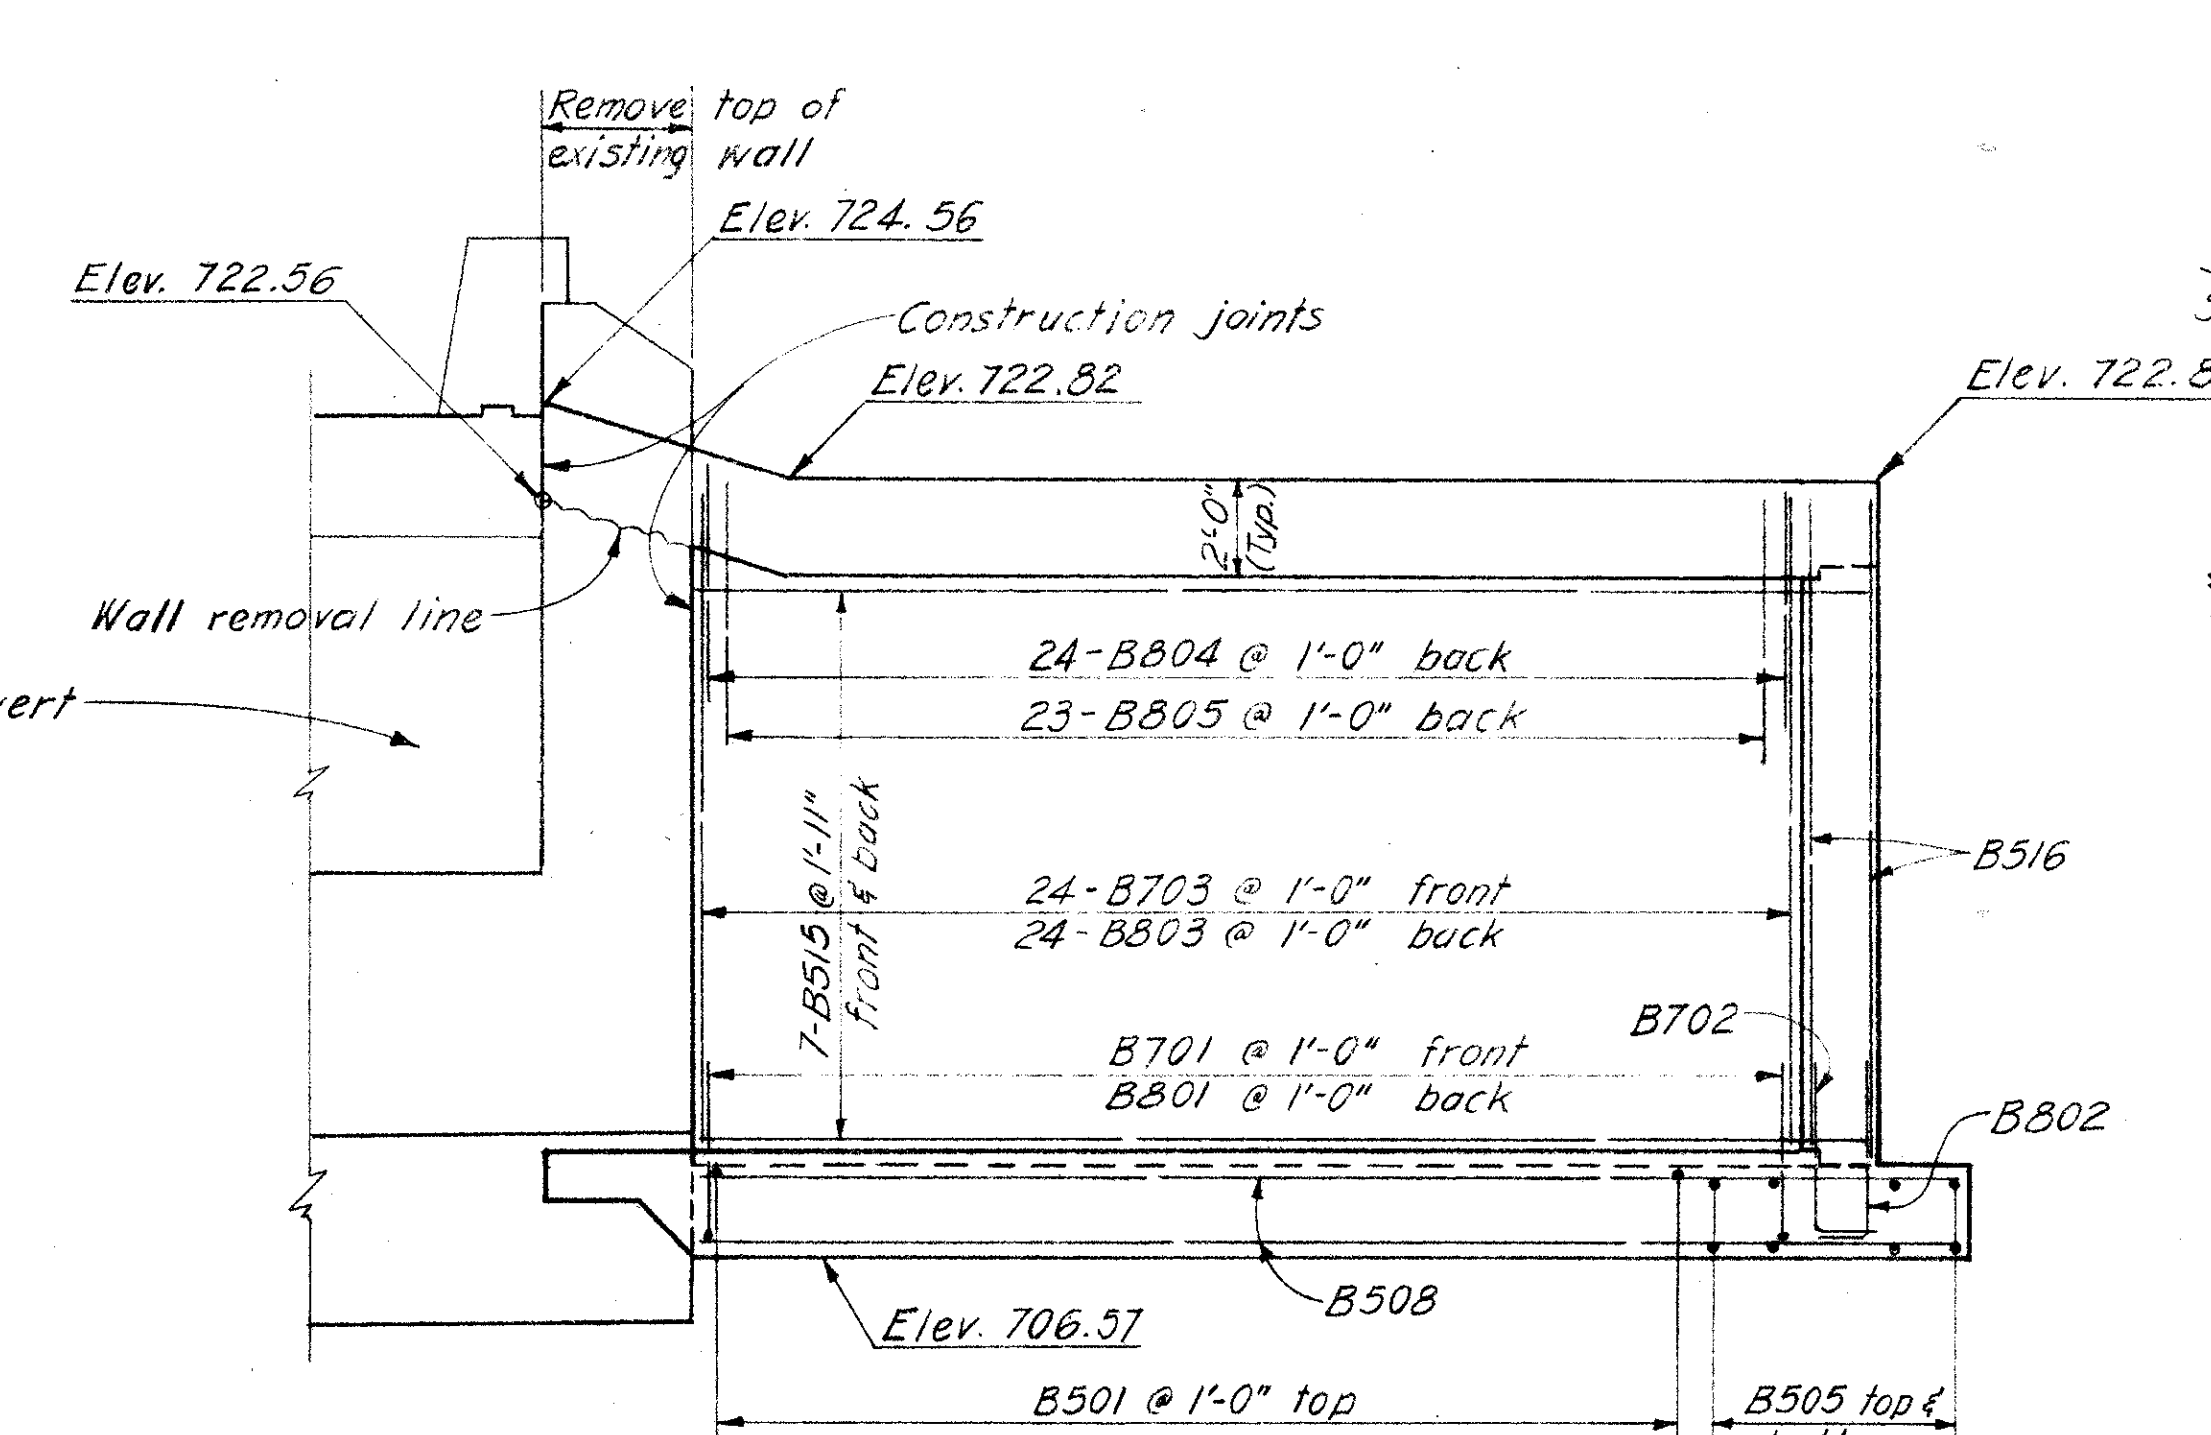

ELEVATION B-B

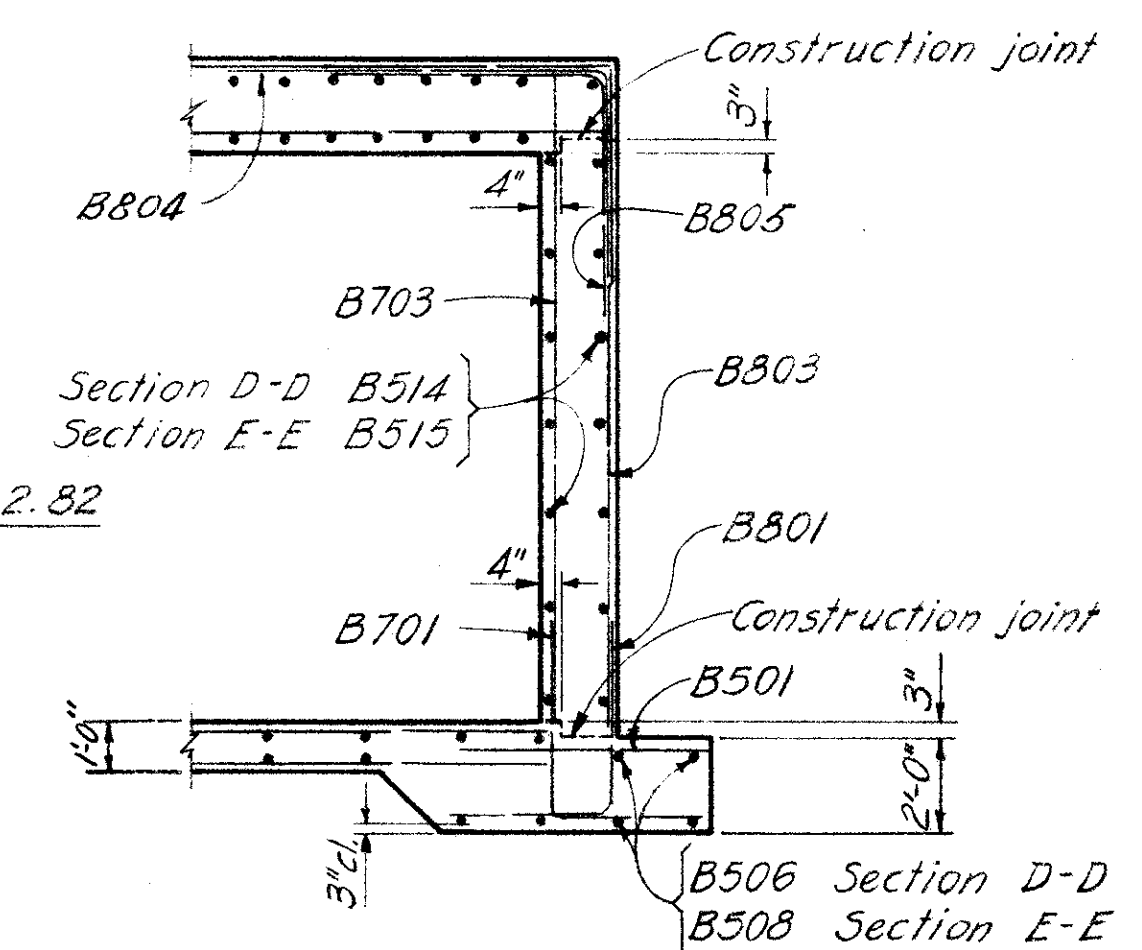

SECTION D-D, AS SHOWN
SECTION E-E, AS NOTED

RACKOFF ASSOCIATES ENGINEERS COLUMBUS, OHIO						
CULVERT DETAILS CULVERT UNDER I 71						
CUYAHOGA COUNTY STA. 812+20						
Designed	Drawn	Traced	Checked	Reviewed	Date	Revised
W.F.	W.F.	M.R.	R.J.	llb	10-28-64	