



CUYAHOGA COUNTY
CITY OF CLEVELAND
MEDINA-CLARK INTERCHANGE
CUY-71-18.54
CUY-90-13.81

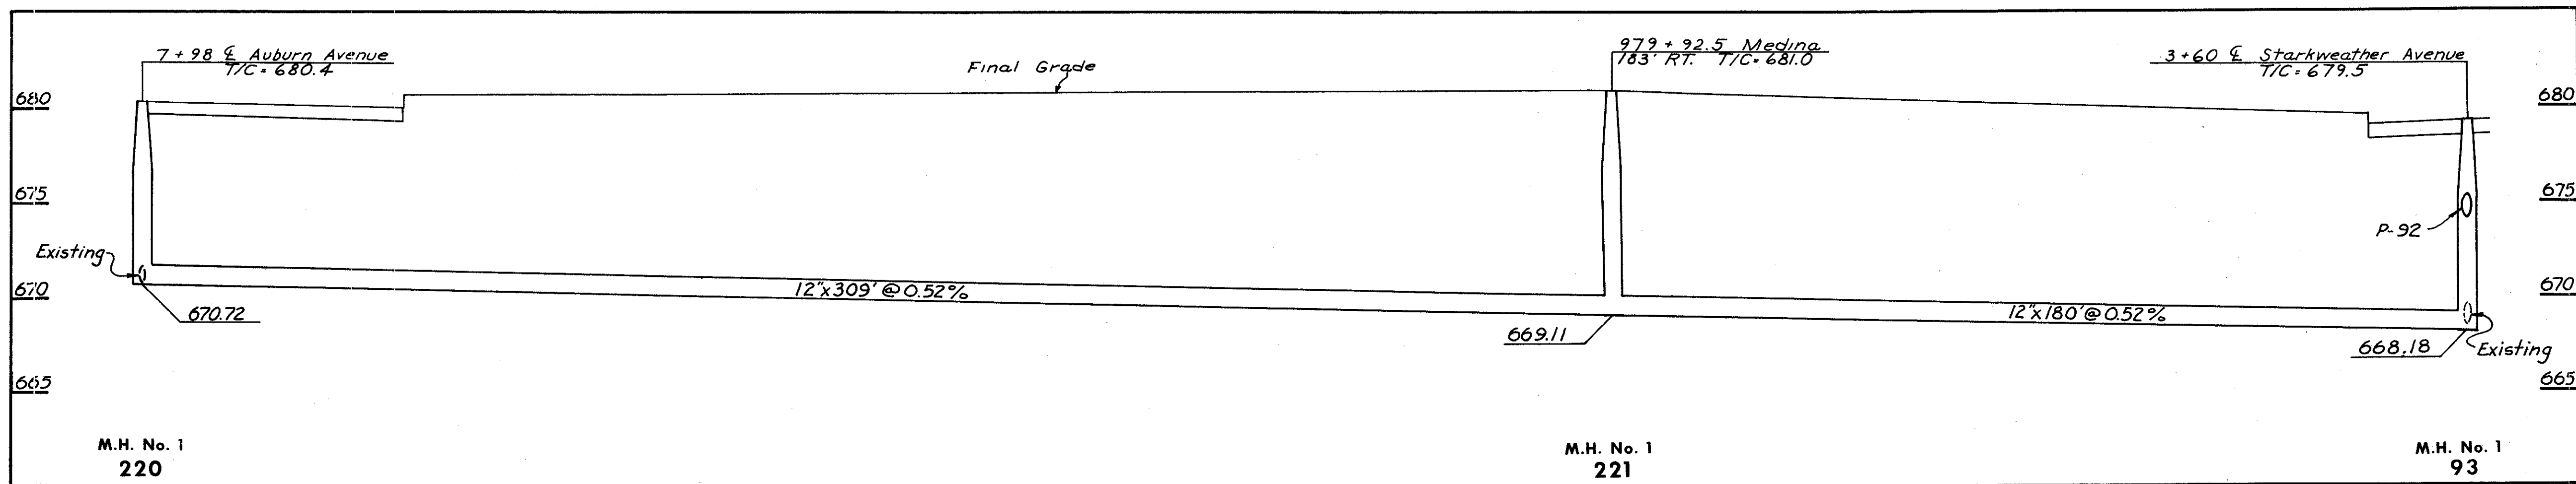


P-220
CLASS B-1
Sec. M-6.8 (b)

P-221
CLASS B-1
Sec. M-6.8 (b)

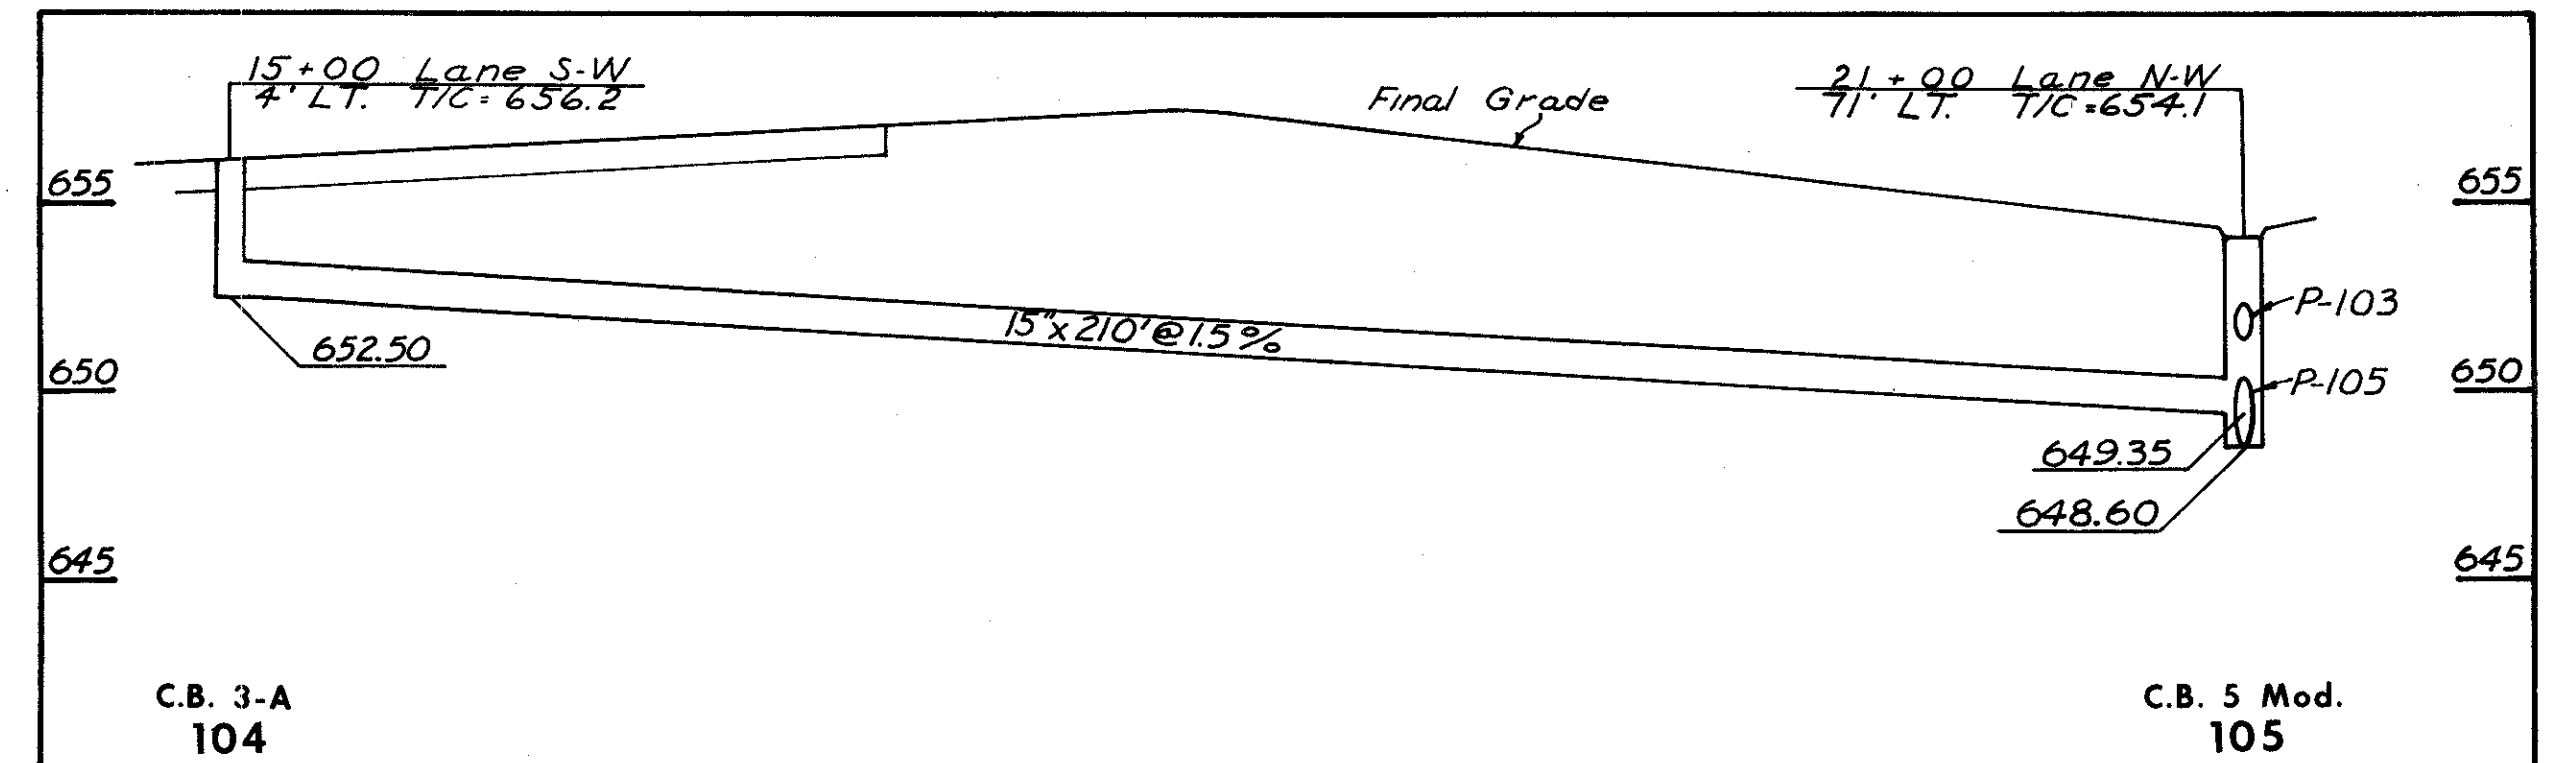

P-104 SEE SHEET 79
CLASS B-1

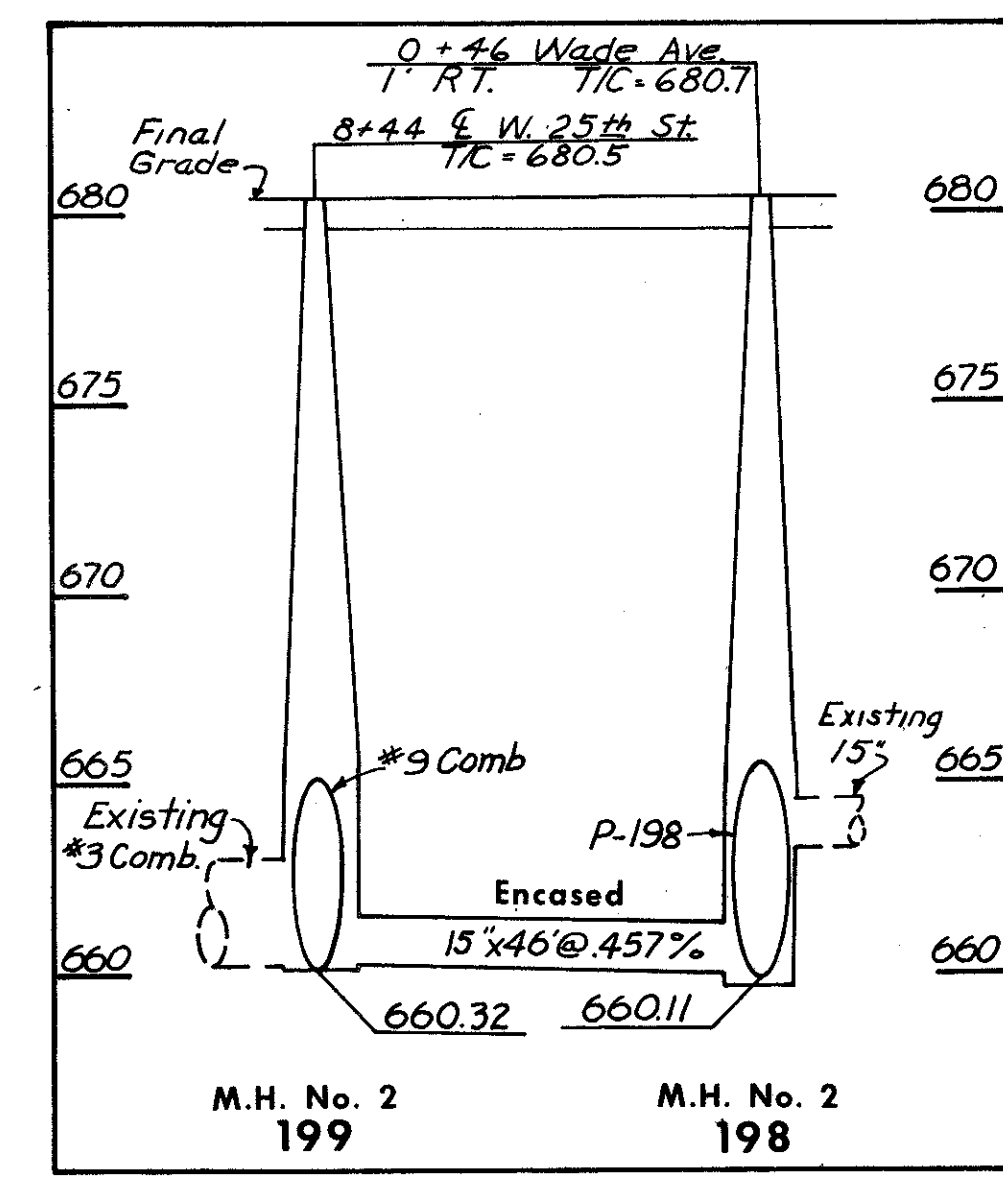

P-199 SEE SHEET 79
CLASS B-1
Sec. M-6.8 (b)

ESTIMATED QUANTITIES

CODE	LOCATION	I-8 STRUCTURES		
		C.B. 3-A	M.H. No. 1	M.H. No. 2
104	15+00 Lane S-W 4' LT.	1		
199	8+41 W. 25th Street			1
220	7+98 Auburn Avenue		1	
221	959+92.5 Medina Freeway 183' RT.		1	
CUY-71-18.54 TOTALS		1	2	1

CODE	ROADWAY	INLET CODE		I-1 PIPE		
		FROM	TO	CLASS B-1 Sec. M-6.8 (b) V.C.P. 12"	CLASS B-1 Sec. M-6.8 (b) 15"	CLASS B-1 Sec. M-6.8 (b) Encased V.C.P. -15"
P-104	Lane S-W	104	105		210'	
P-199	W. 25th Street	199	198			46'
P-220	Auburn Avenue	220	221	309'		
P-221	Medina Freeway	221	93	180'		
CUY-71-18.54 TOTALS				489'	210'	46'