




CUYAHOGA COUNTY
CITY OF CLEVELAND
MEDINA-CLARK INTERCHANGE
CUY- 71-18.54
CUY- 90-13.81

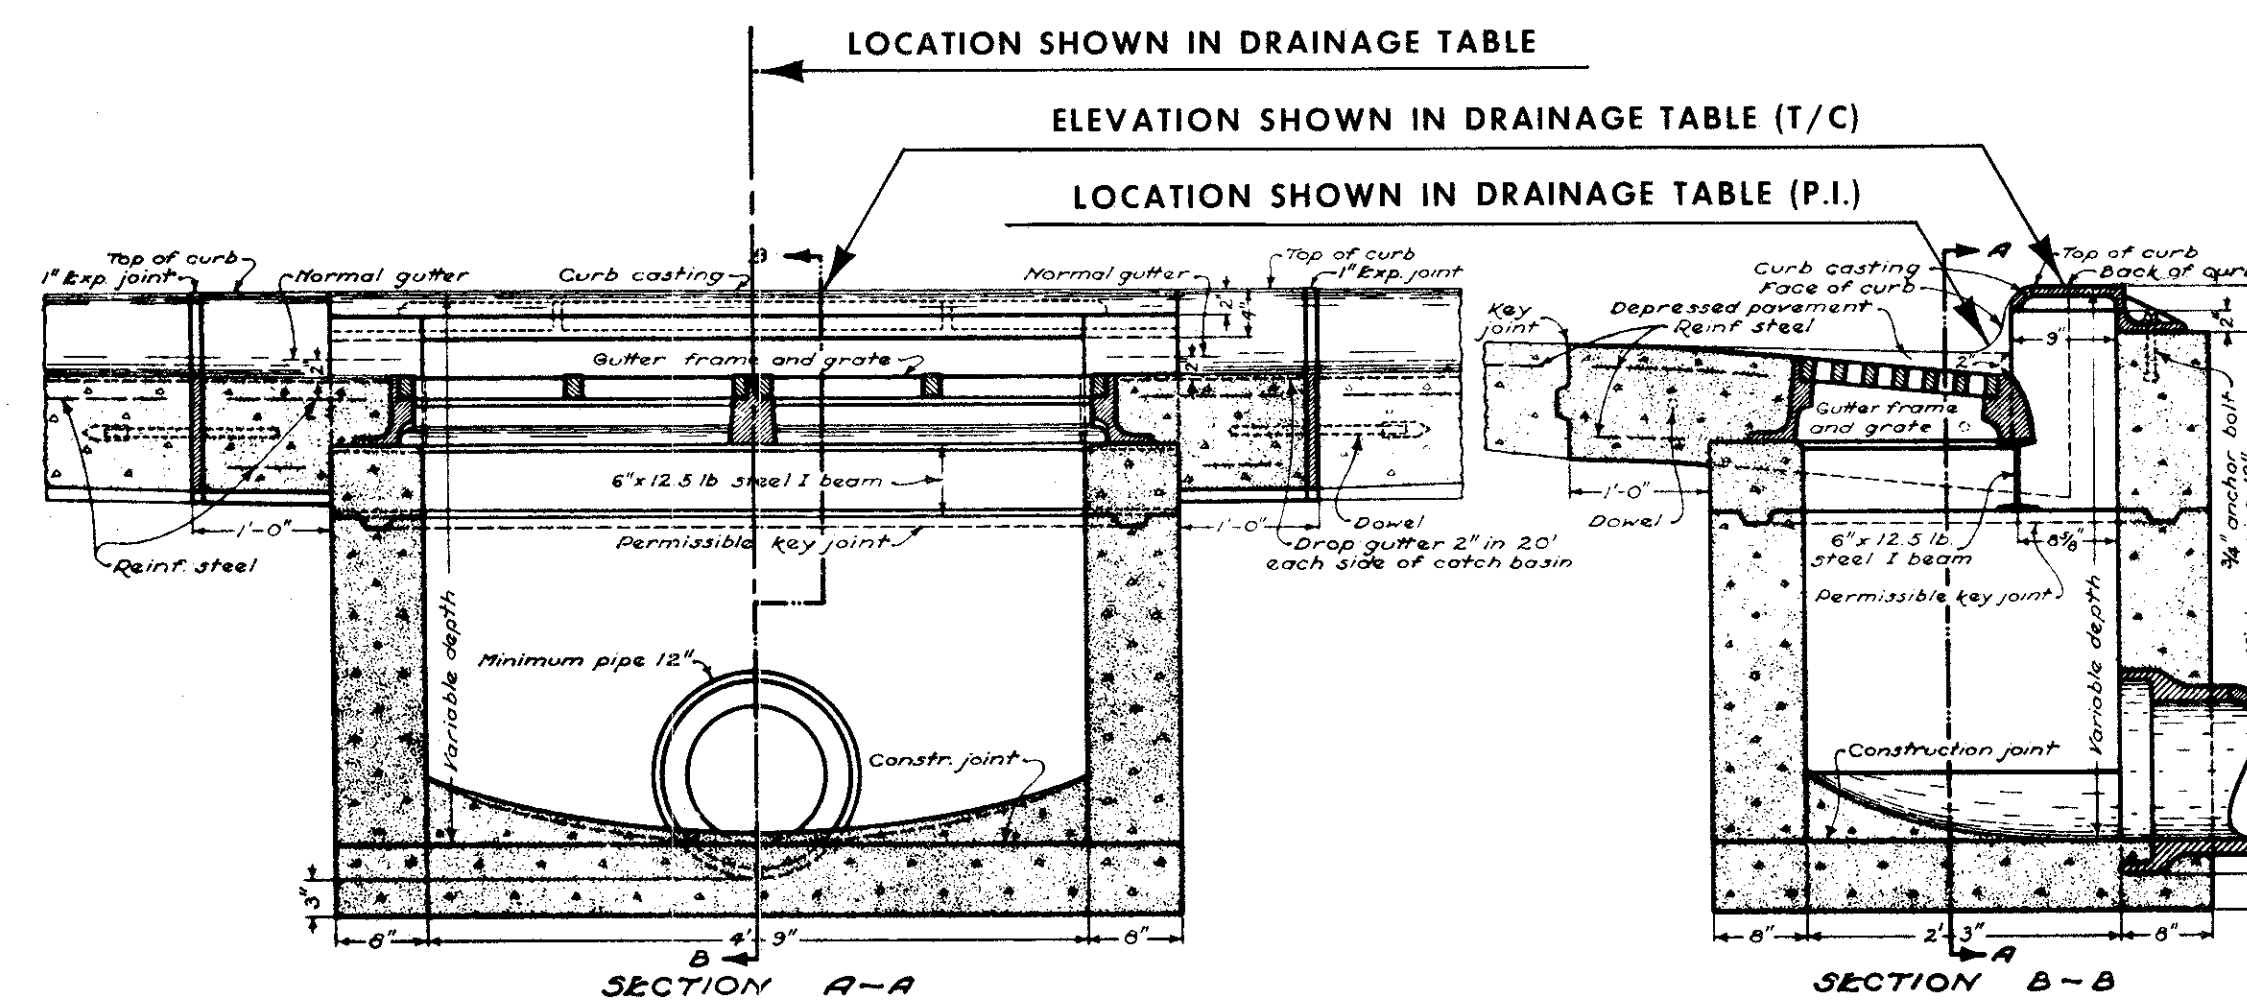


STANDARD NO. 3 CATCH BASIN

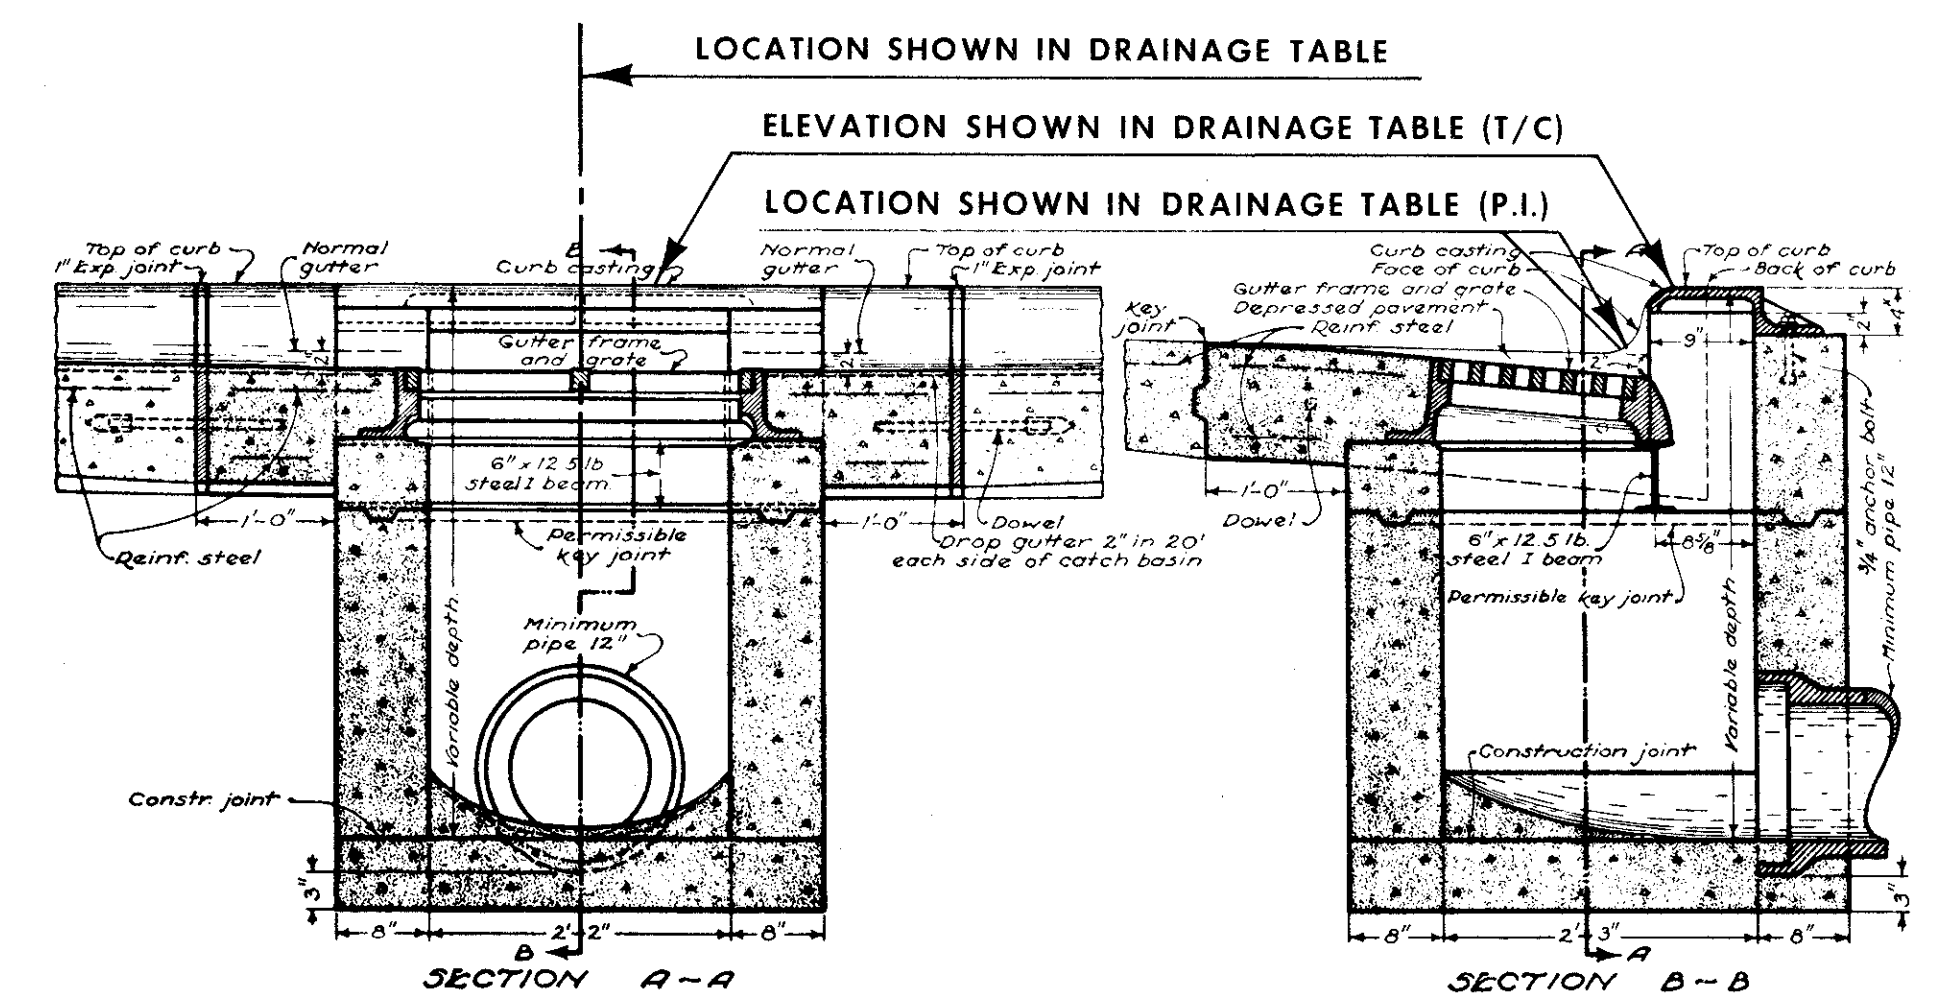


STANDARD NO. 3-A CATCH BASIN

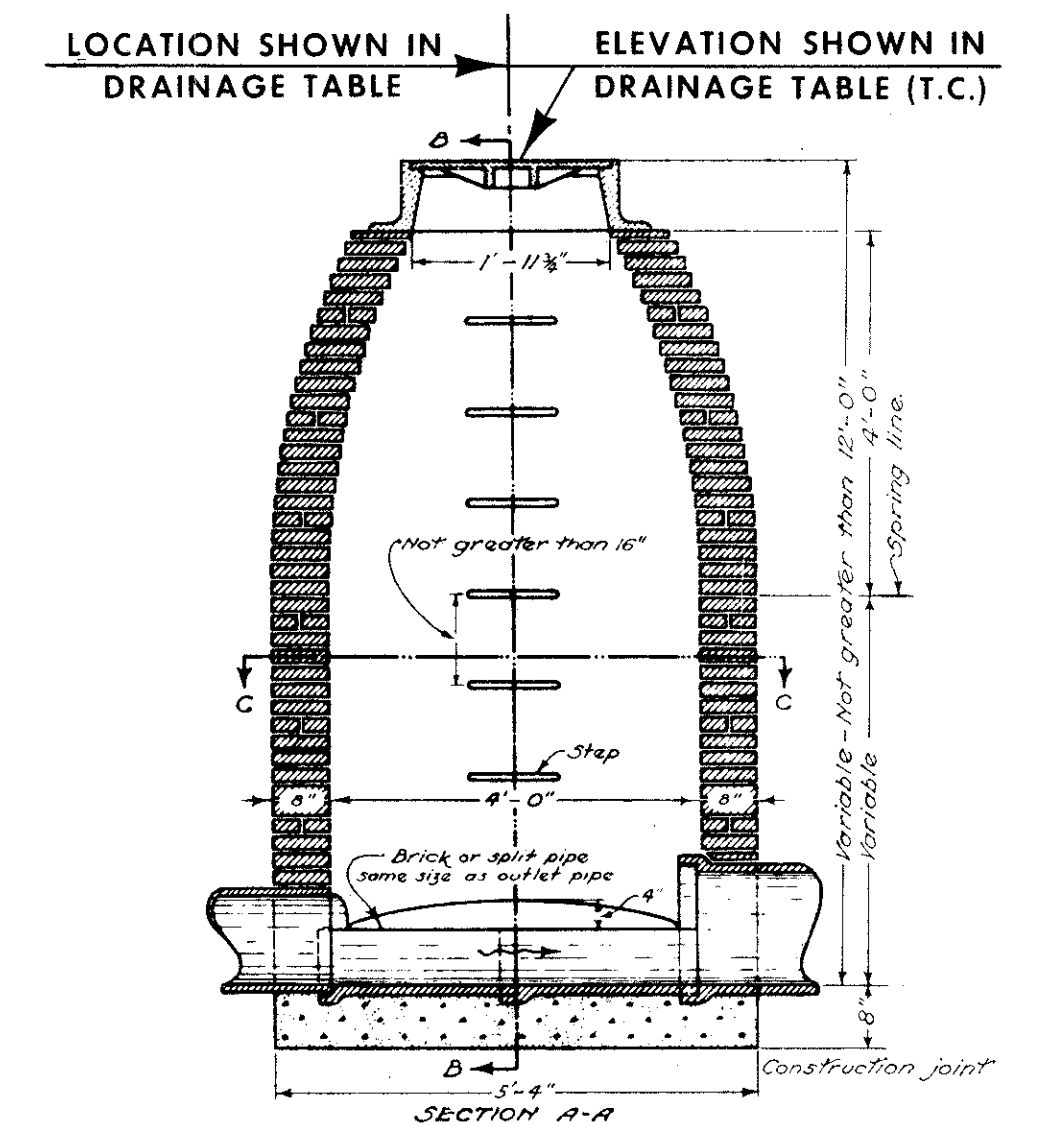


STANDARD NO. 1 MANHOLE

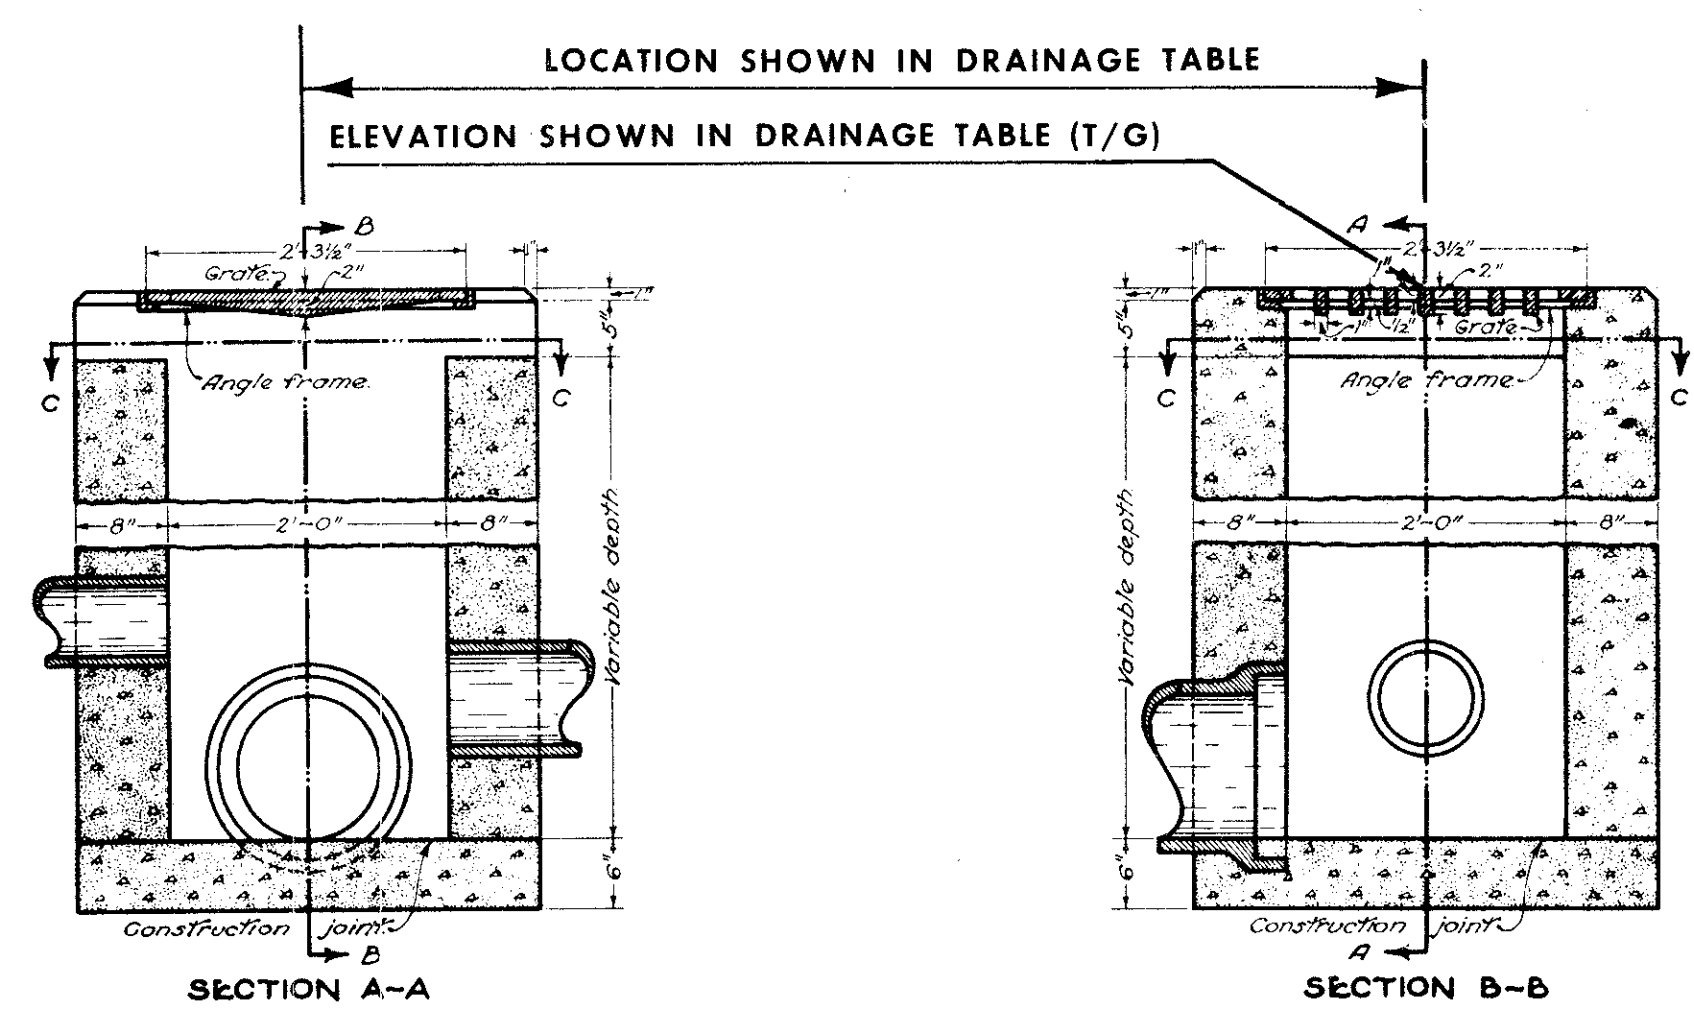


STANDARD NO. 2-2-A CATCH BASIN

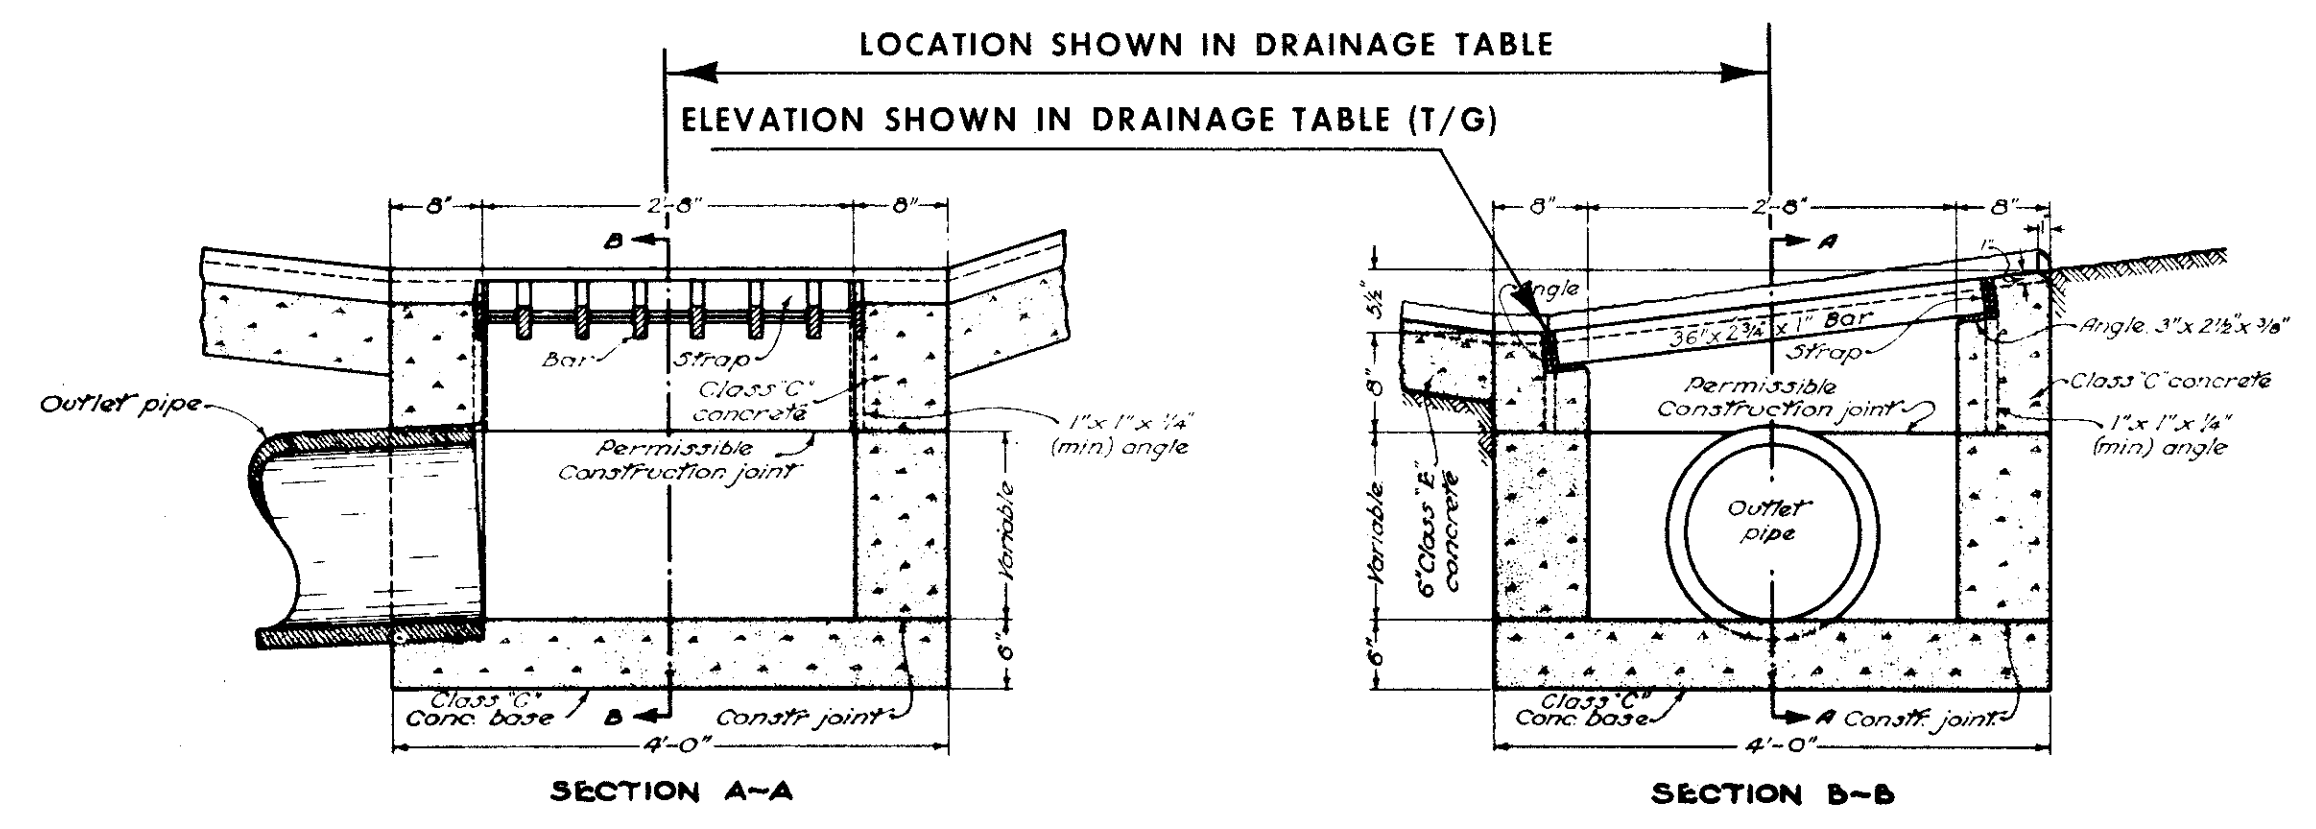


STANDARD NO. 5 CATCH BASIN

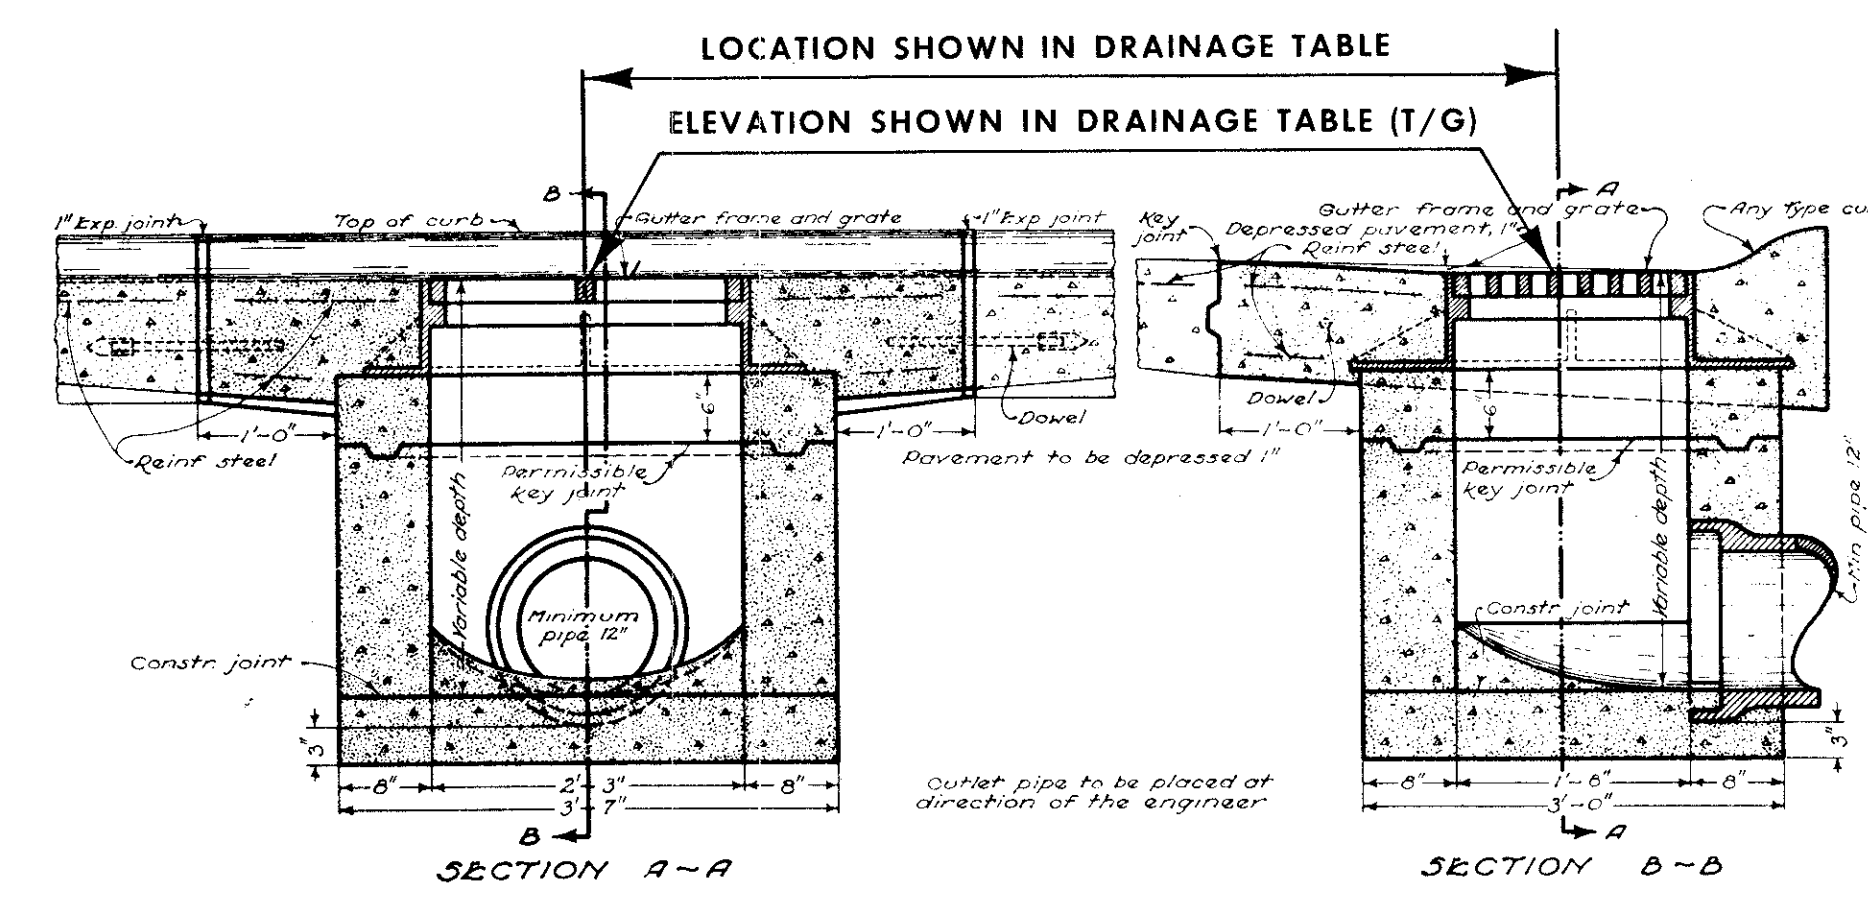

STANDARD NO. 6 CATCH BASIN

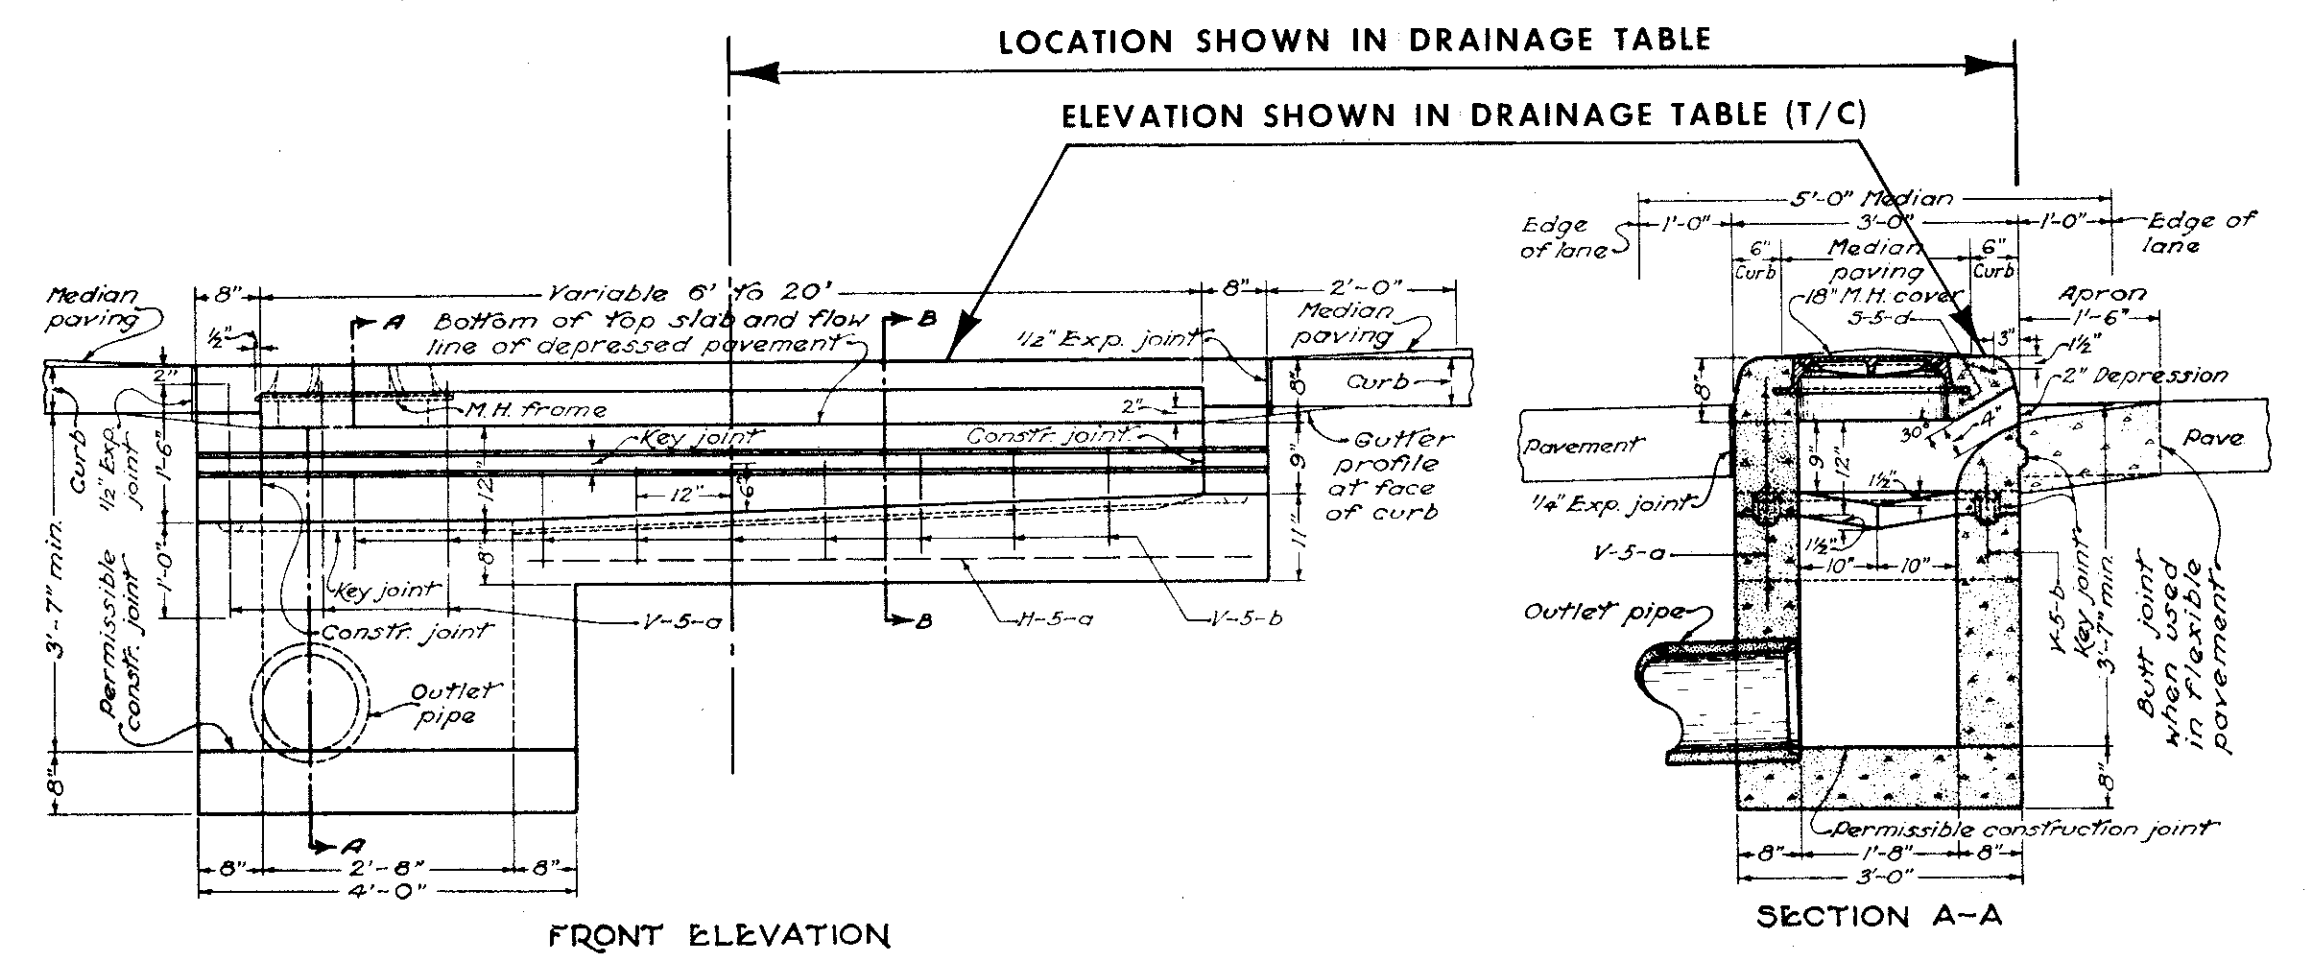

STANDARD NO. 2 MEDIAN INLET

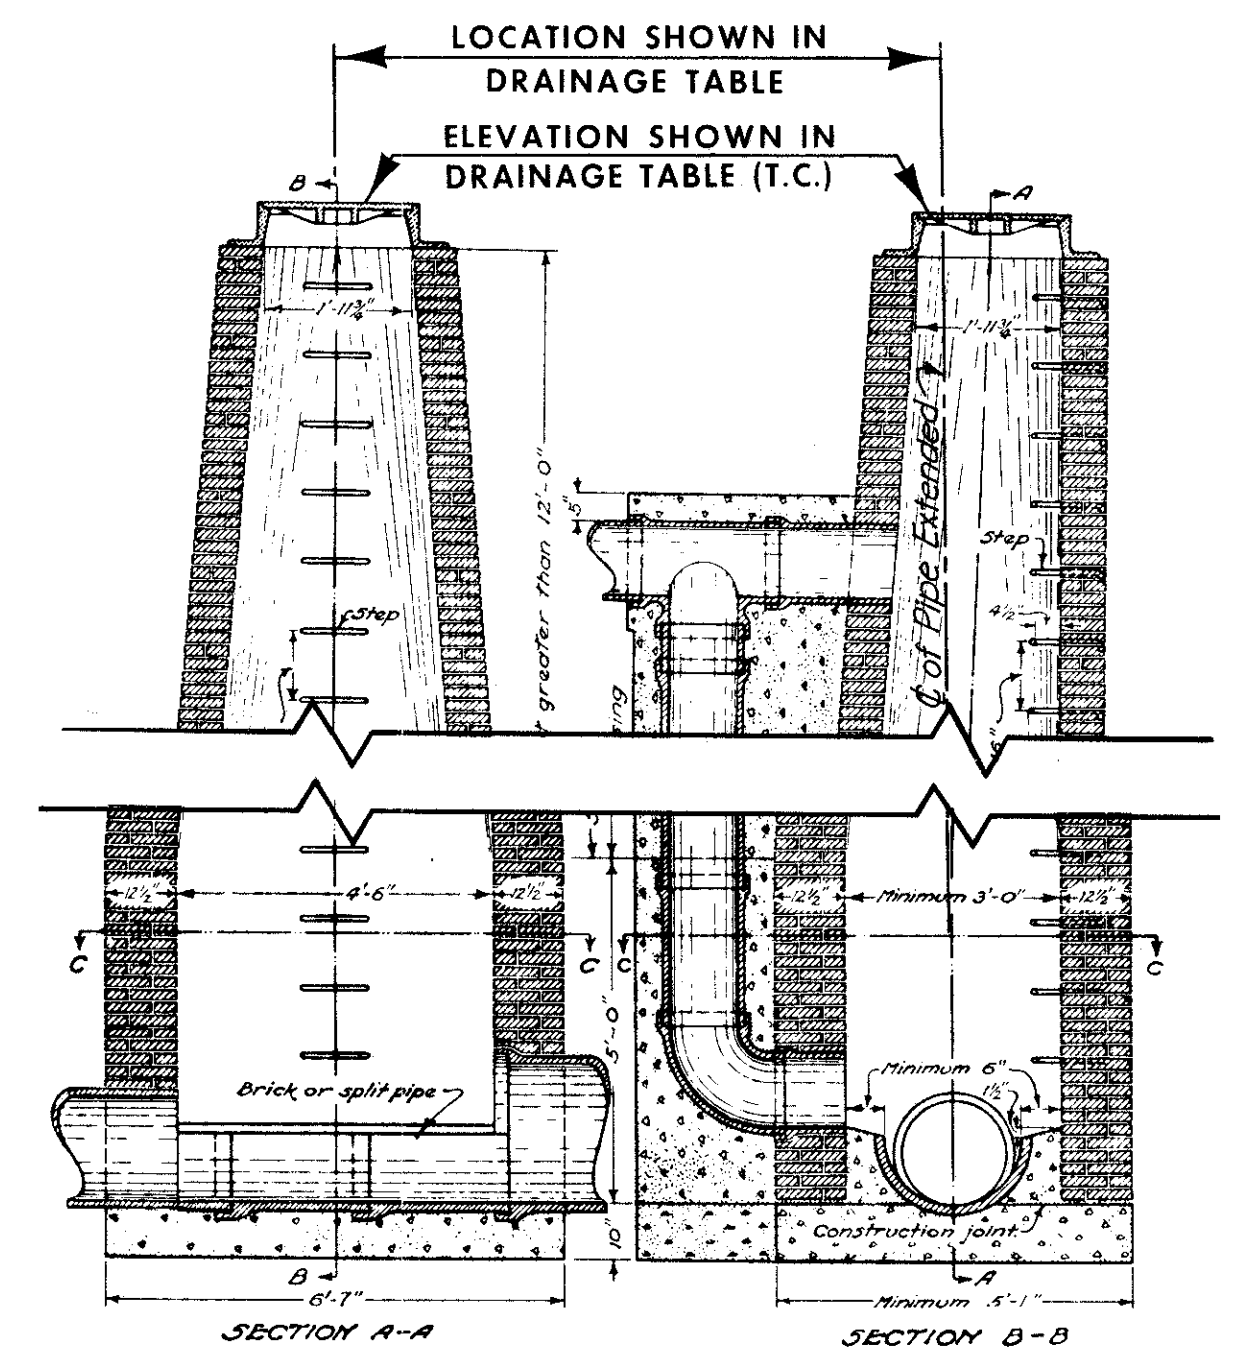

STANDARD NO. 2 MANHOLE

DRAINAGE STRUCTURE LOCATION DETAILS

The purpose of the drawings on this sheet is to show the location of the reference points noted on the Sewer Profiles. These drawings should not be used for construction details. See the Standard Drawings and Special details for details of Construction.