VILLAGE OF PROSPECT CONCORD AND SCIOTO TOWNSHIPS THOMPSON AND PROSPECT TOWNSHIPS DELAWARE AND MARION COUNTIES

#### **INDEX OF SHEETS:**

TITLE SHEET	P.1
TYPICAL SECTIONS	P.2 - P.3
GENERAL NOTES	P.4 - P.5
MAINTENANCE OF TRAFFIC NOTES	P.6 - P.7
GENERAL SUMMARY	P.8
PLAN SUBSUMMARY	P.9
PAVEMENT MARKING SUBSUMMARY	P.10
RPM SUBSUMMARY	P.11

**SUPPLEMENTAL** 

**SPECIAL** 

# STATE OF OHIO DEPARTMENT OF TRANSPORTATION DEL-257-8.37 MAR-257-0.00

## **LOCATION MAP**

FOR LOCATION MAP

SEE SHEET 6

LATITUDE: 40°20'20" LONGITUDE: 83°10'45"



PORTION TO BE IMPROVED. INTERSTATE HIGHWAY \_\_\_\_\_\_ FEDERAL ROUTES .\_\_\_\_\_ STATE ROUTES \_\_\_\_\_ COUNTY & TOWNSHIP ROADS \_\_\_\_\_\_ OTHER ROADS \_\_\_\_\_\_

DESIGN DESIGNATION	DEL-257-8.37	MAR-257-0.00
CURRENT ADT (2019)	1,762	813
DESIGN YEAR ADT (2039)	1,869	862
DESIGN HOURLY VOLUME (2039)	78	36
DIRECTIONAL DISTRIBUTION	50%	50%
TRUCKS (24 HOUR B&C)	4%	9%
DESIGN SPEED	60	60
LEGAL SPEED	55	35/55
DESIGN FUNCTIONAL CLASSIFICATION:		
DEL-257-8.37: 05 MAJOR COLLECTOR (RURAL)		
MAR-257-0.00: 06 MINOR COLLECTOR (RURAL)		
NHS PROJECT	<i>NO</i>	

#### **DESIGN EXCEPTIONS**

NONE REQUIRED


### ADA DESIGN WAIVERS

NONE REQUIRED



OHIO811, 8-1-1, or 1-800-362-2764 (Non members must be called directly)

> PLAN PREPARED BY: JOHN J. DOE CONSULTING, INC. *9999 ENGLISH DRIVE* COMPUTERLAND, OHIO 00000

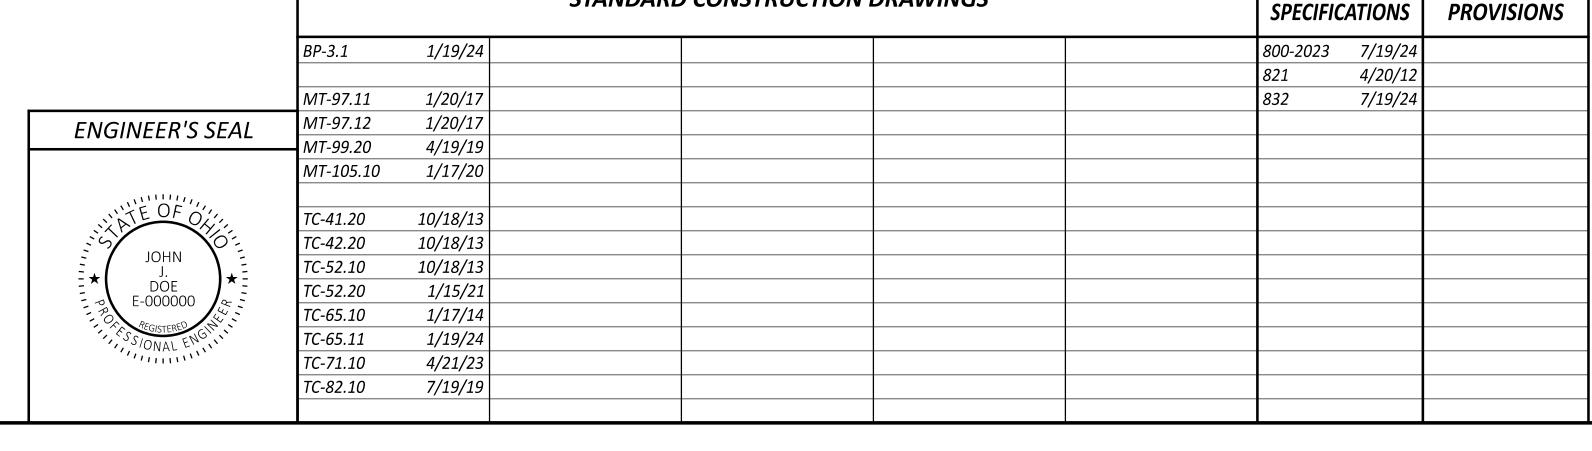

STANDARD CONSTRUCTION DRAWINGS

#### FEDERAL PROJECT NUMBER

SP 1302-7 DATE: JANUARY 2025

NONE

#### RAILROAD INVOLVEMENT

NONE

#### **PROJECT DESCRIPTION**

SPOT PAVEMENT REPAIRS ON S.R. 257 IN DELAWARE COUNTY BETWEEN SLM 8.37 (U.S. 42/S.R. 745) AND SLM 14.28 (S.R. 37).

8' WIDE, CONTINUOUS, SLOT PAVING ON OUTSIDE EDGE OF S.R. 257, BEGINNING AT SLM 14.26 (S.R. 37) IN DELAWARE COUNTY AND ENDING AT S.R. 47 IN MARION COUNTY (SLM. 66).

#### EARTH DISTURBED AREAS

PROJECT EARTH DISTURBED AREA: ESTIMATED CONTRACTOR EARTH DISTURBED AREA: NOTICE OF INTENT EARTH DISTURBED AREA:

4.0 ACRES 0.1 ACRES

N/A (NOI NOT REQUIRED)\*

\* ROUTINE MAINTENANCE PROJECT

#### LIMITED ACCESS

THIS IMPROVEMENT IS ESPECIALLY DESIGNED FOR THROUGH TRAFFIC AND HAS BEEN DECLARED A LIMITED ACCESS HIGHWAY OR FREEWAY BY ACTION OF THE DIRECTOR IN ACCORDANCE WITH THE PROVISIONS OF SECTION 5511.02 OF THE OHIO REVISED CODE.

#### **2023 SPECIFICATIONS**

THE STANDARD SPECIFICATIONS OF THE STATE OF OHIO, DEPARTMENT OF TRANSPORTATION, INCLUDING SUPPLEMENTAL SPECIFICATIONS LISTED IN THE PLANS AND CHANGES LISTED IN THE PROPOSAL SHALL GOVERN THIS IMPROVEMENT.

I HEREBY APPROVE THESE PLANS AND DECLARE THAT THE MAKING OF THIS IMPROVEMENT WILL NOT REQUIRE THE CLOSING TO TRAFFIC OF THE HIGHWAY AND THAT PROVISIONS FOR THE MAINTENANCE AND SAFETY OF TRAFFIC

Johnathon E. Smith

Johnathon E. Smith District 06 Deputy Director

Jane D. Director

Director, Department of Transportation

ESIGN AGENCY

John J. Doe Consulting, Inc. 9999 ENGLISH DRIVE OMPUTERLAND, OHIO 0000

ESIGNER LPR

REVIEWER LNN 01/17/2! ROJECT ID

130207