
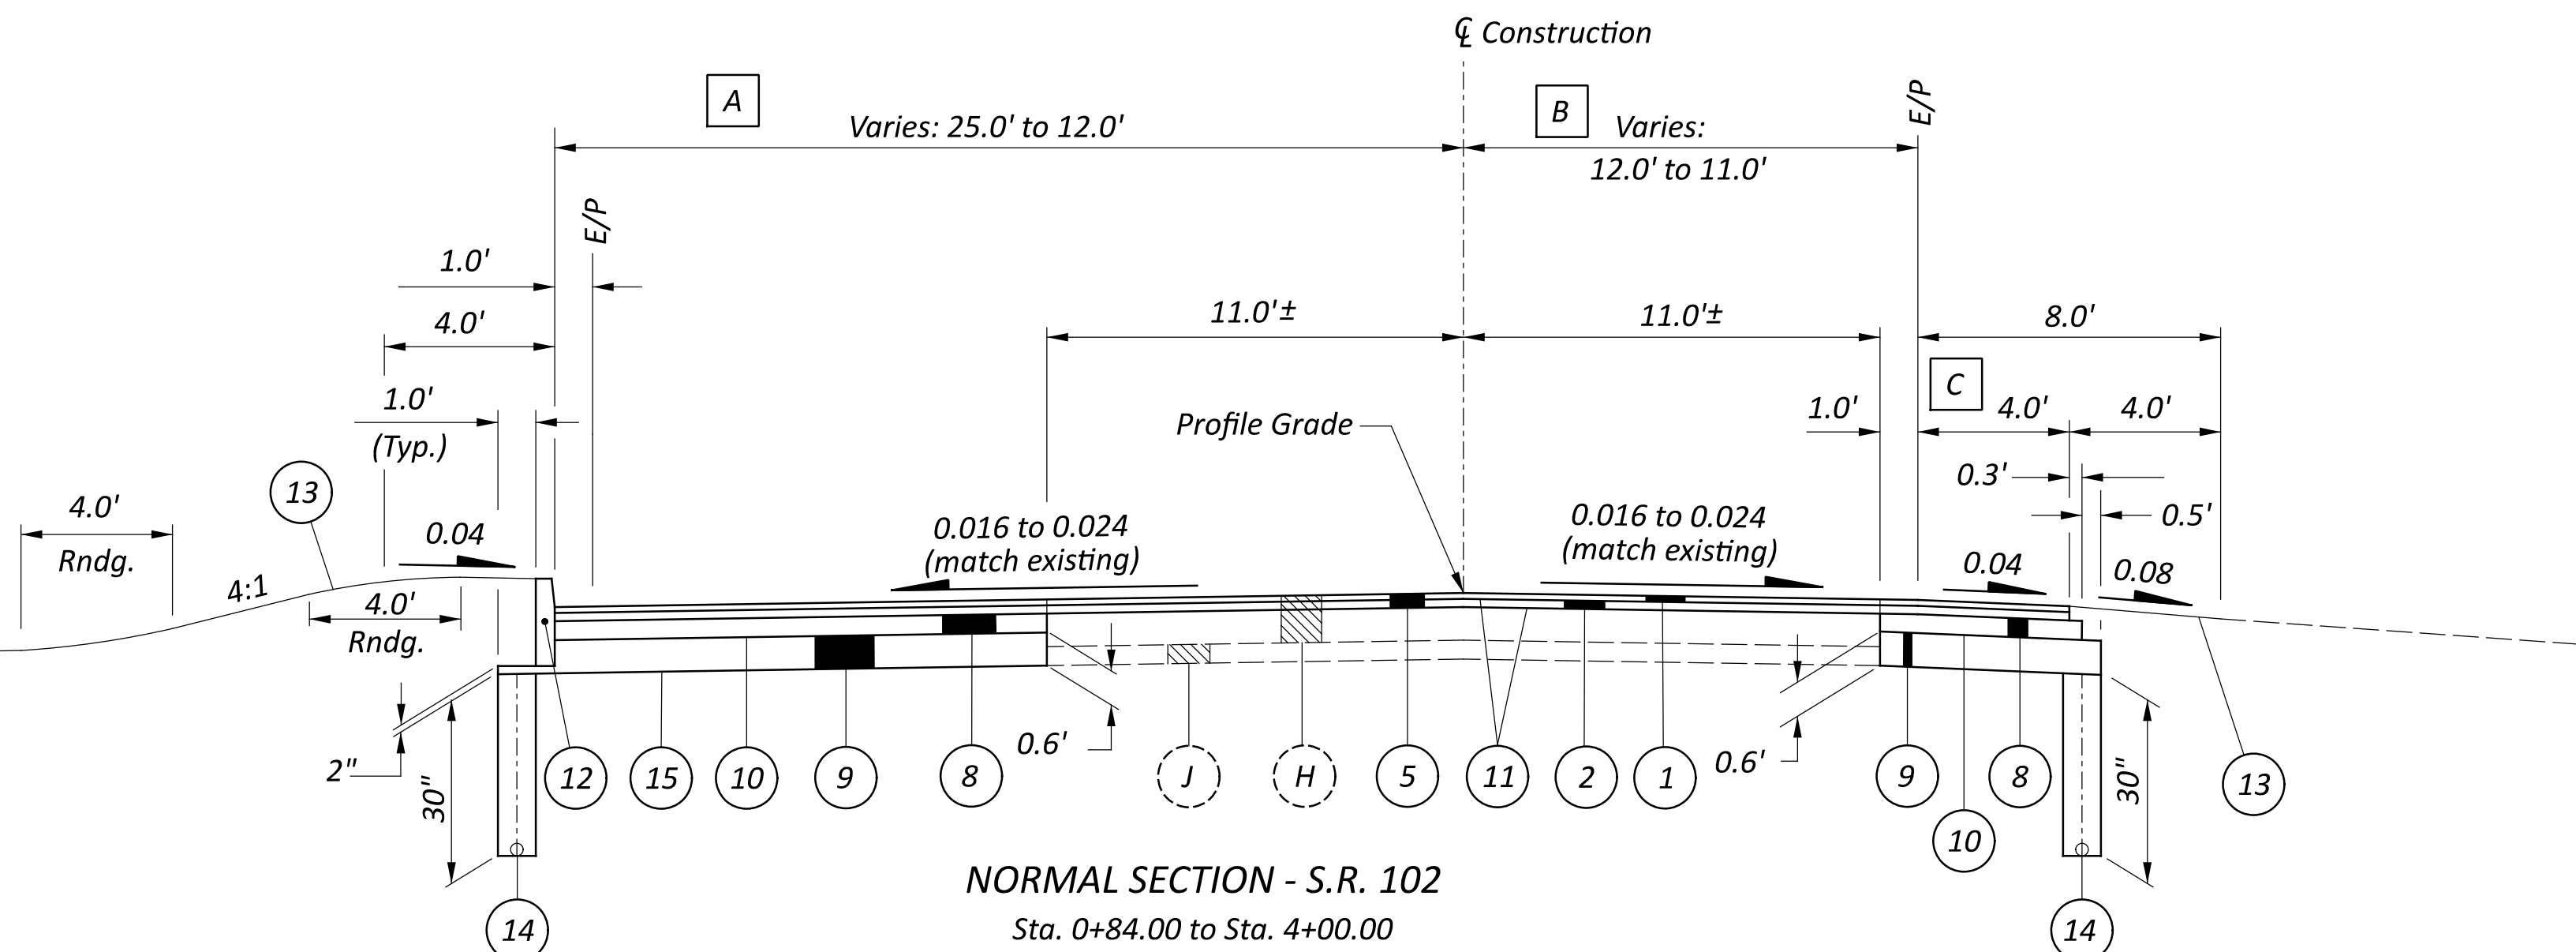
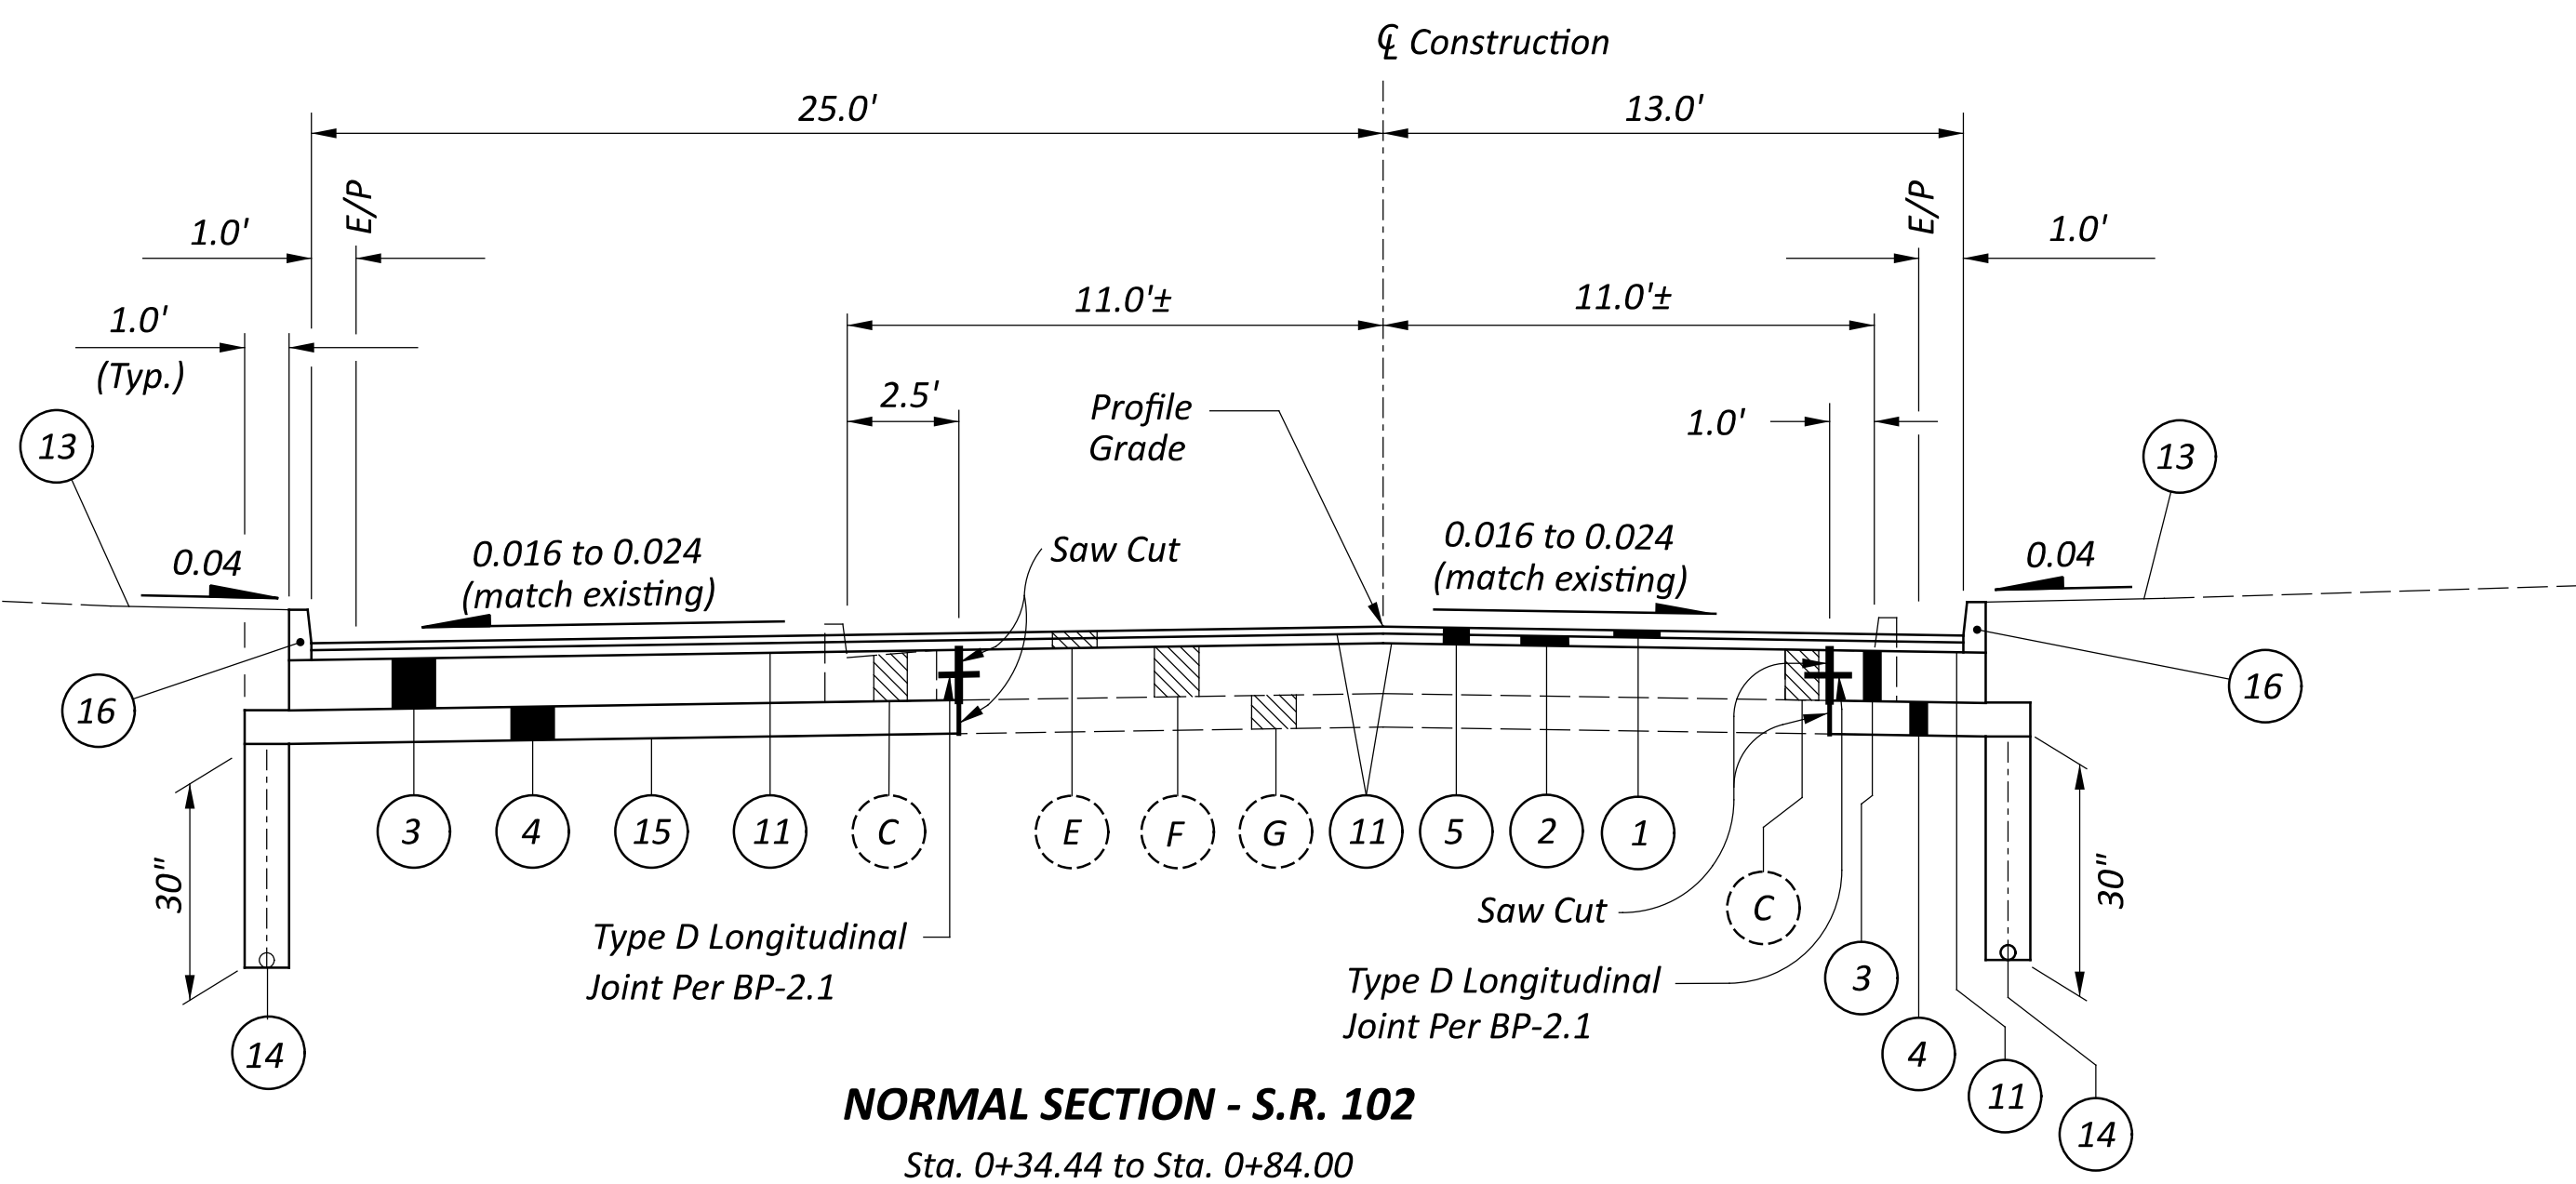


LEGEND

- 1 ITEM 441 - 1½" Asphalt Concrete Surface Course, Type 1, (448), PG64-22
- 2 ITEM 441 - 1¾" Asphalt Concrete Intermediate Course, Type 2, (448)
- 3 ITEM 305 - 9" Concrete Base, Class QC IP, As Per Plan
- 4 ITEM 304 - 6" Aggregate Base
- 5 ITEM 254 - Pavement Planing, Asphalt Concrete (Max. Depth=3")
- 6 ITEM 301 - 9" Asphalt Concrete Base, PG64-22
- 7 ITEM 304 - 9" Aggregate Base
- 8 ITEM 301 - 4" Asphalt Concrete Base, PG64-22
- 9 ITEM 304 - Aggregate Base, Depth as shown
- 10 ITEM 408 - Prime Coat (Applied At The Rate Of 0.4 Gal/Sq. Yd.)
- 11 ITEM 407 - Tack Coat
- 12 ITEM 609 - Curb, Type 6
- 13 ITEM 660 - Sodding Unstaked
- 14 ITEM 605 - 6" Shallow Pipe Underdrains
- 15 ITEM 204 - Subgrade Compaction
- 16 ITEM 609 - Curb, Type 2-B

- A 12" ± Asphalt
- B 8" ± Subbase
- C Curb & Gutter
- D 4" Concrete Sidewalk
- E 3" ± Asphalt
- F 9" ± Reinforced Concrete
- G 6" ± Subbase
- H 10" ± Asphalt
- J 4" ± Subbase

- A 25'-0" From Sta. 0+84 to Sta. 3+50
Varies: 25'-0" @ Sta. 3+50 to 12'
@ Sta. 4+00
- B 12'-0" From Sta. 0+84 to Sta. 3+50
Varies: 12'-0" @ Sta. 3+50 to 11'-0"
@ Sta. 4+00
- C Varies: 4' @ Sta. 3+50 to 2' @ Sta. 4+00

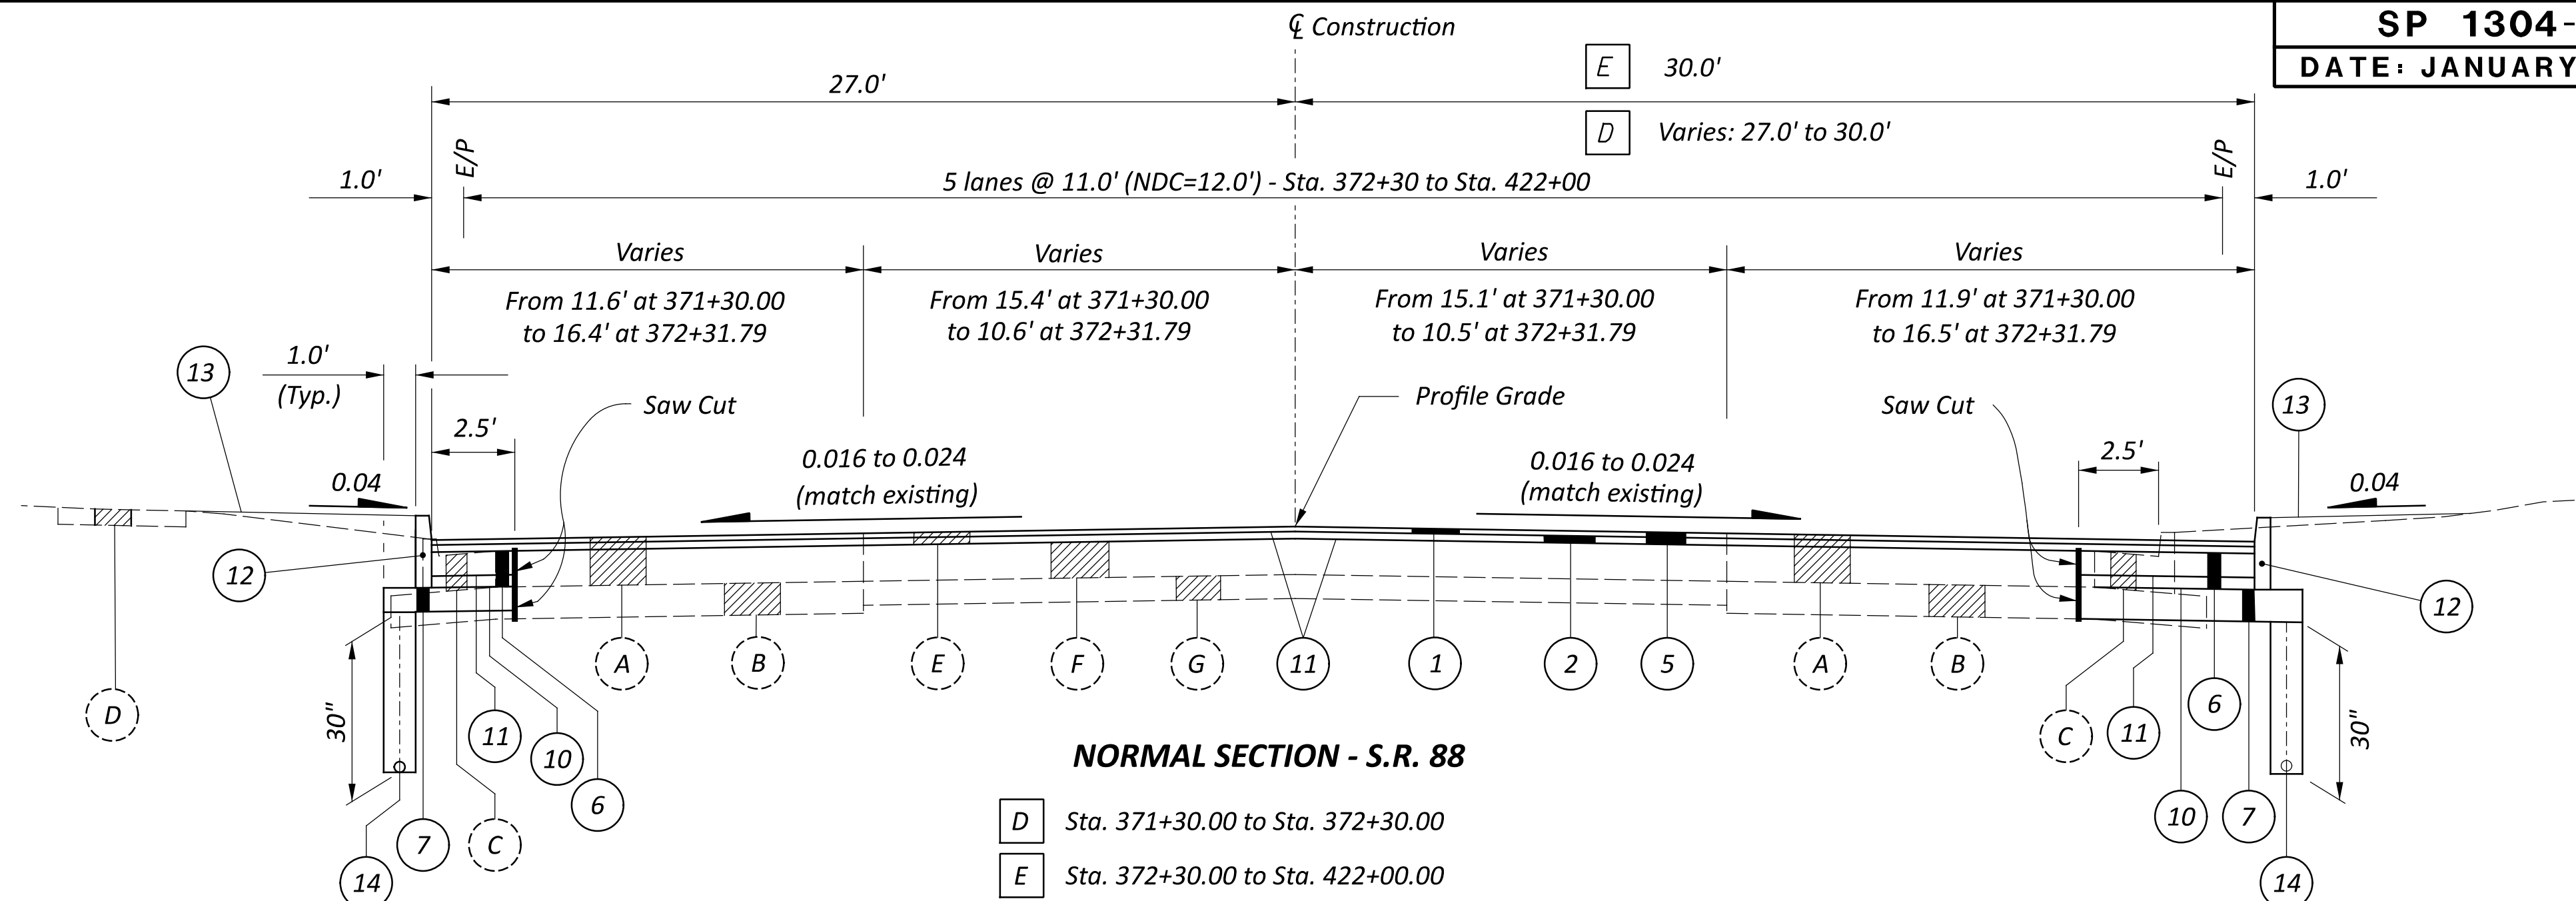

DESIGN AGENCY

John J. Doe
Consulting, Inc.
9999 ENGLISH DRIVE
COMPUTERLAND, OHIO 00000

DESIGNER

OXD

REVIEWER

AOH 01/17/25

PROJECT ID

130403

SHEET

P.4

TOTAL

72