
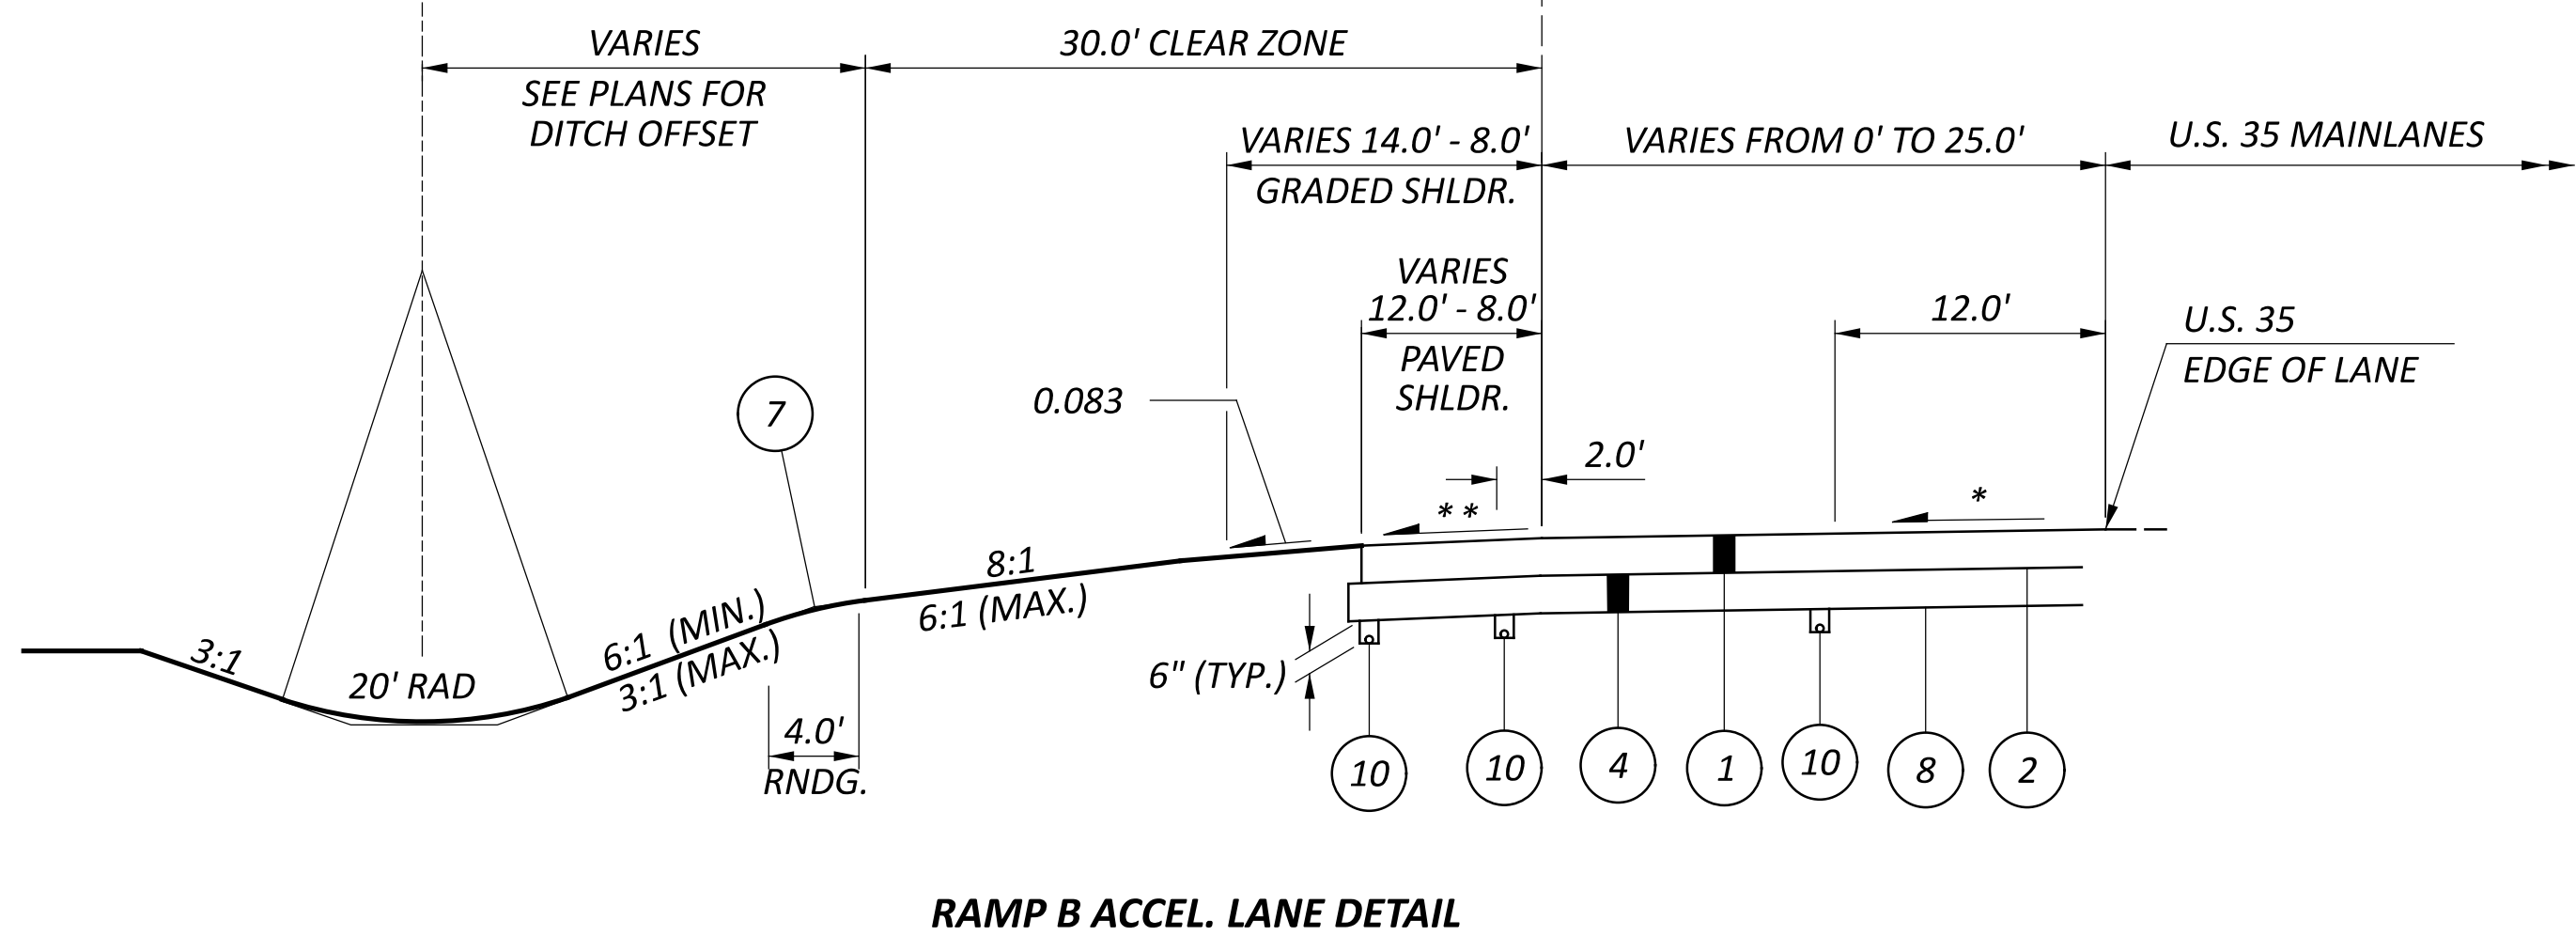



LEGEND

- | | | | |
|---|---|----|-------------------------------------|
| 1 | ITEM 880 - 10" ASPHALT CONCRETE WITH WARRANTY (7 YEARS) | 6 | ITEM 606 - GUARDRAIL, TYPE MGS |
| 2 | ITEM 408 - PRIME COAT (0.4 GAL/YD ²) | 7 | ITEM 659 - SEEDING AND MULCHING |
| 3 | ITEM 304 - 6" AGGREGATE BASE | 8 | ITEM 204 - SUBGRADE COMPACTION |
| 4 | ITEM 304 - 10" AGGREGATE BASE | 9 | ITEM 605 - 6" BASE PIPE UNDERDRAINS |
| 5 | ITEM 605 - 4" SHALLOW PIPE UNDERDRAINS, AS PER PLAN | 10 | ITEM 605 - 4" BASE PIPE UNDERDRAINS |

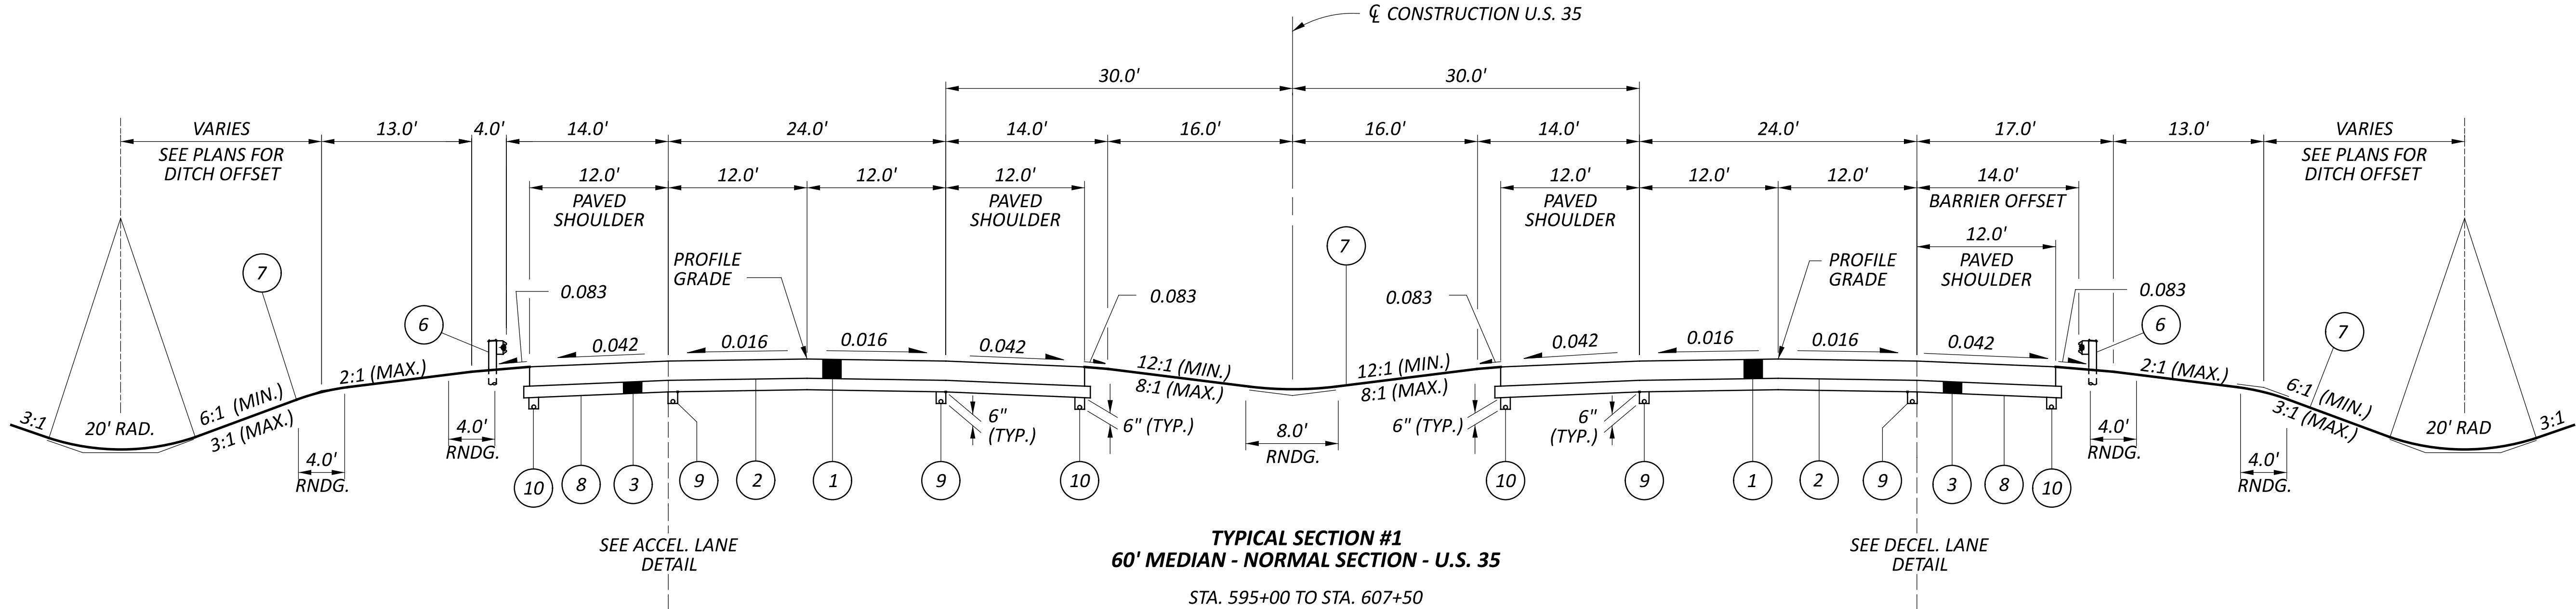

* SLOPE MATCHES MAINLANE RATE (0.016) UNTIL SUPER TRANSITION FOR RAMP. TRANSITION FROM NORMAL CROSS SLOPE TO SUPERELEVATED SECTION BETWEEN STATIONS 598+75 AND 600+90.

** 0.042 OR RATE OF SUPER, IF GREATER.

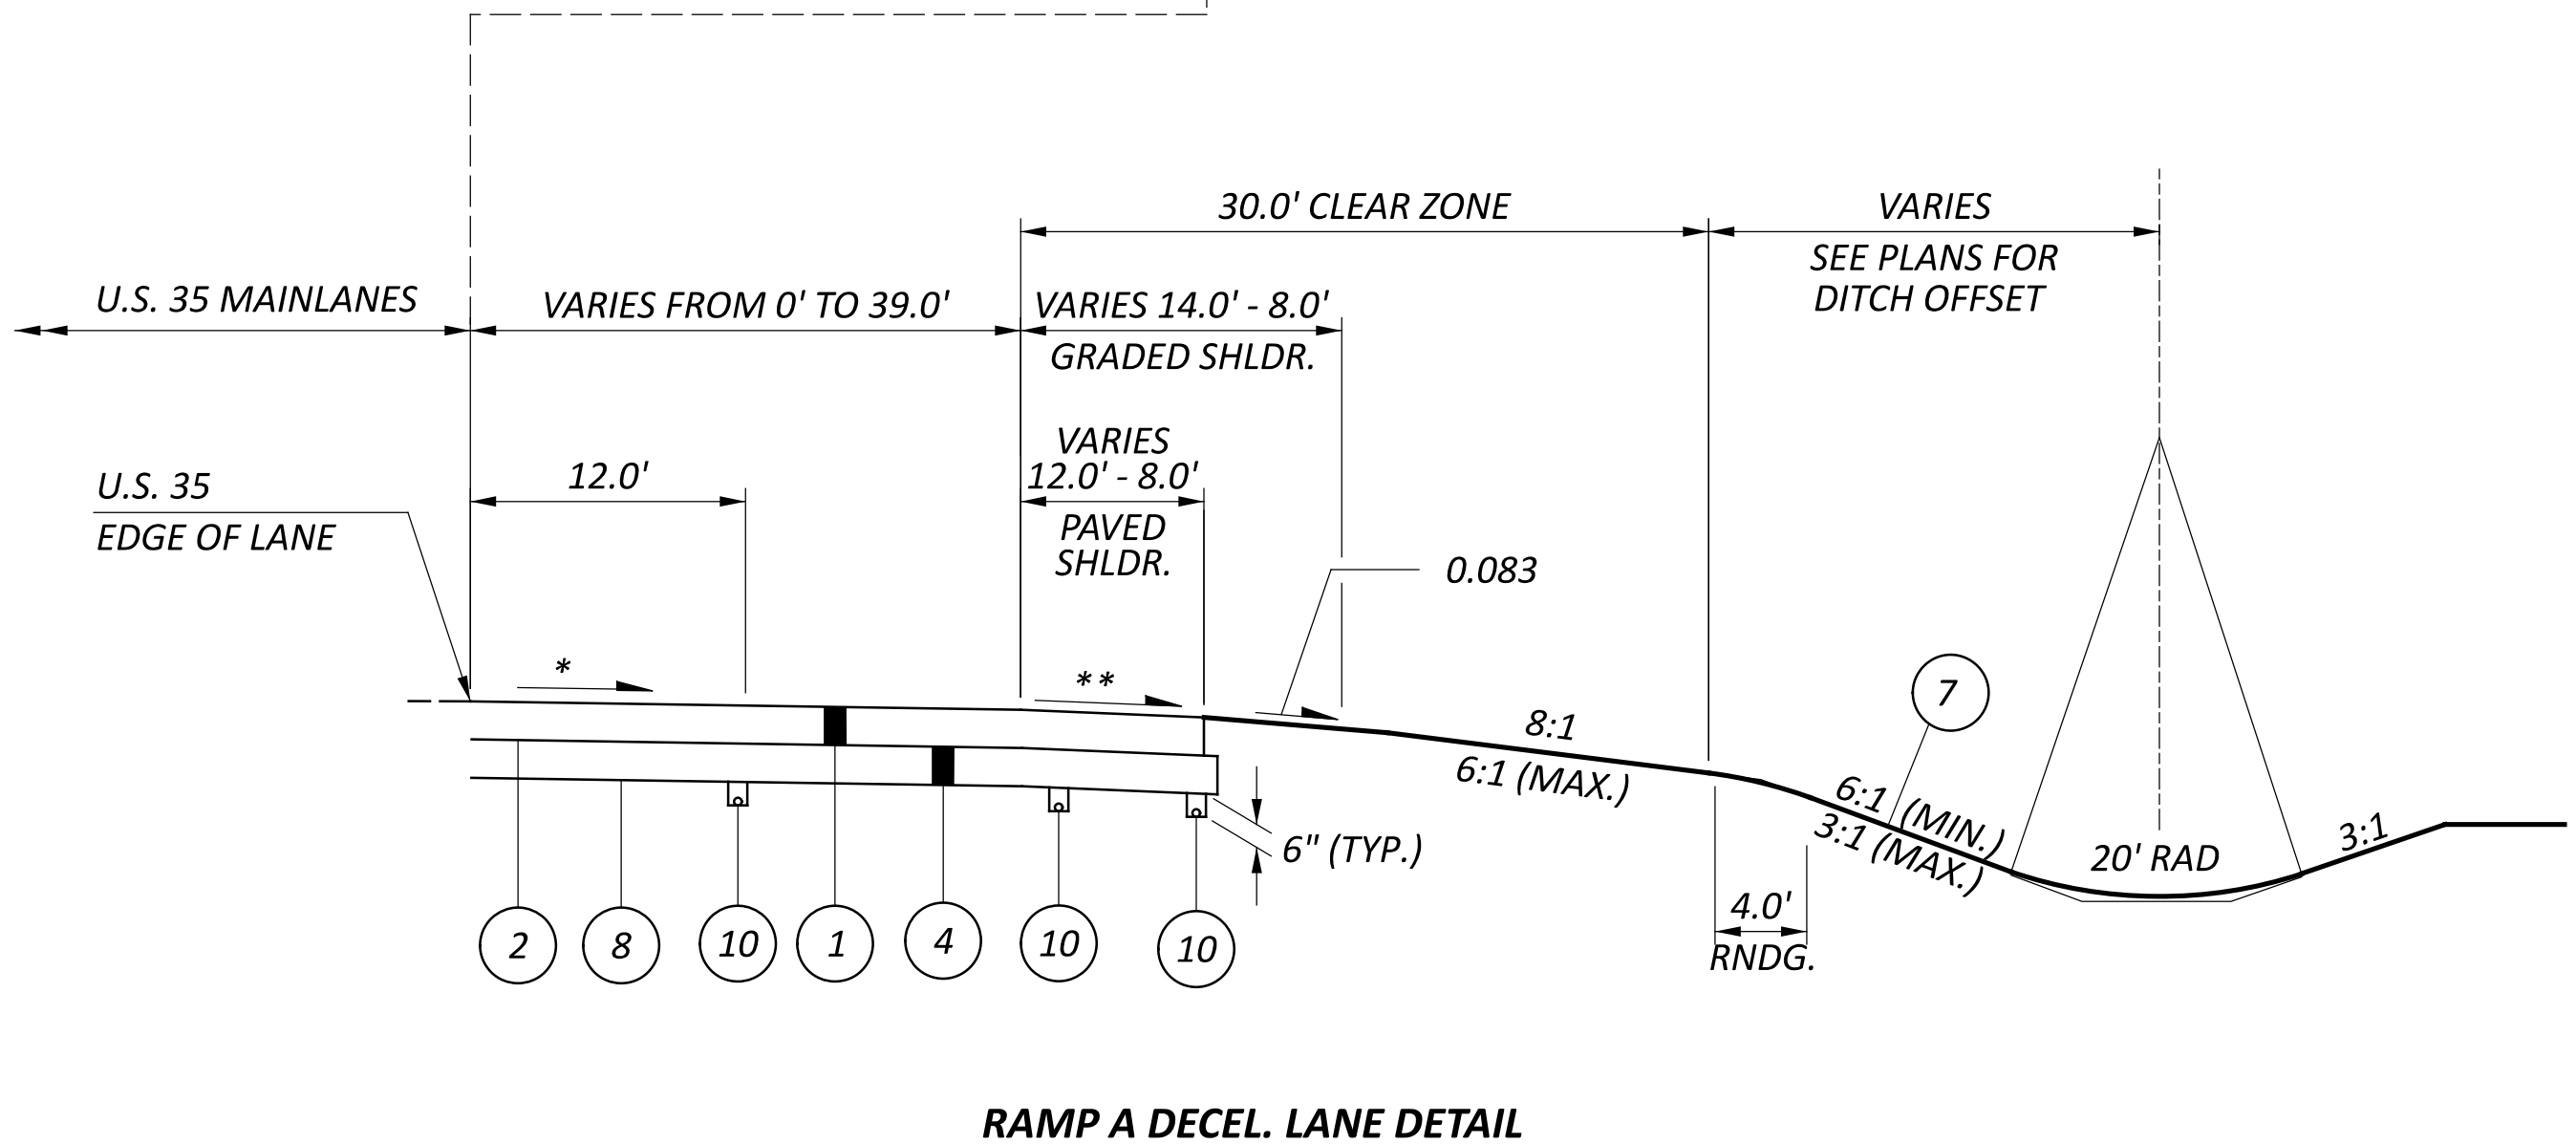

* SLOPE MATCHES MAINLANE RATE (0.016) UNTIL SUPER TRANSITION FOR RAMP. TRANSITION FROM NORMAL CROSS SLOPE TO SUPERELEVATED SECTION BETWEEN STATIONS 595+50 AND 596+25.

** 0.042 OR RATE OF SUPER, IF GREATER.