

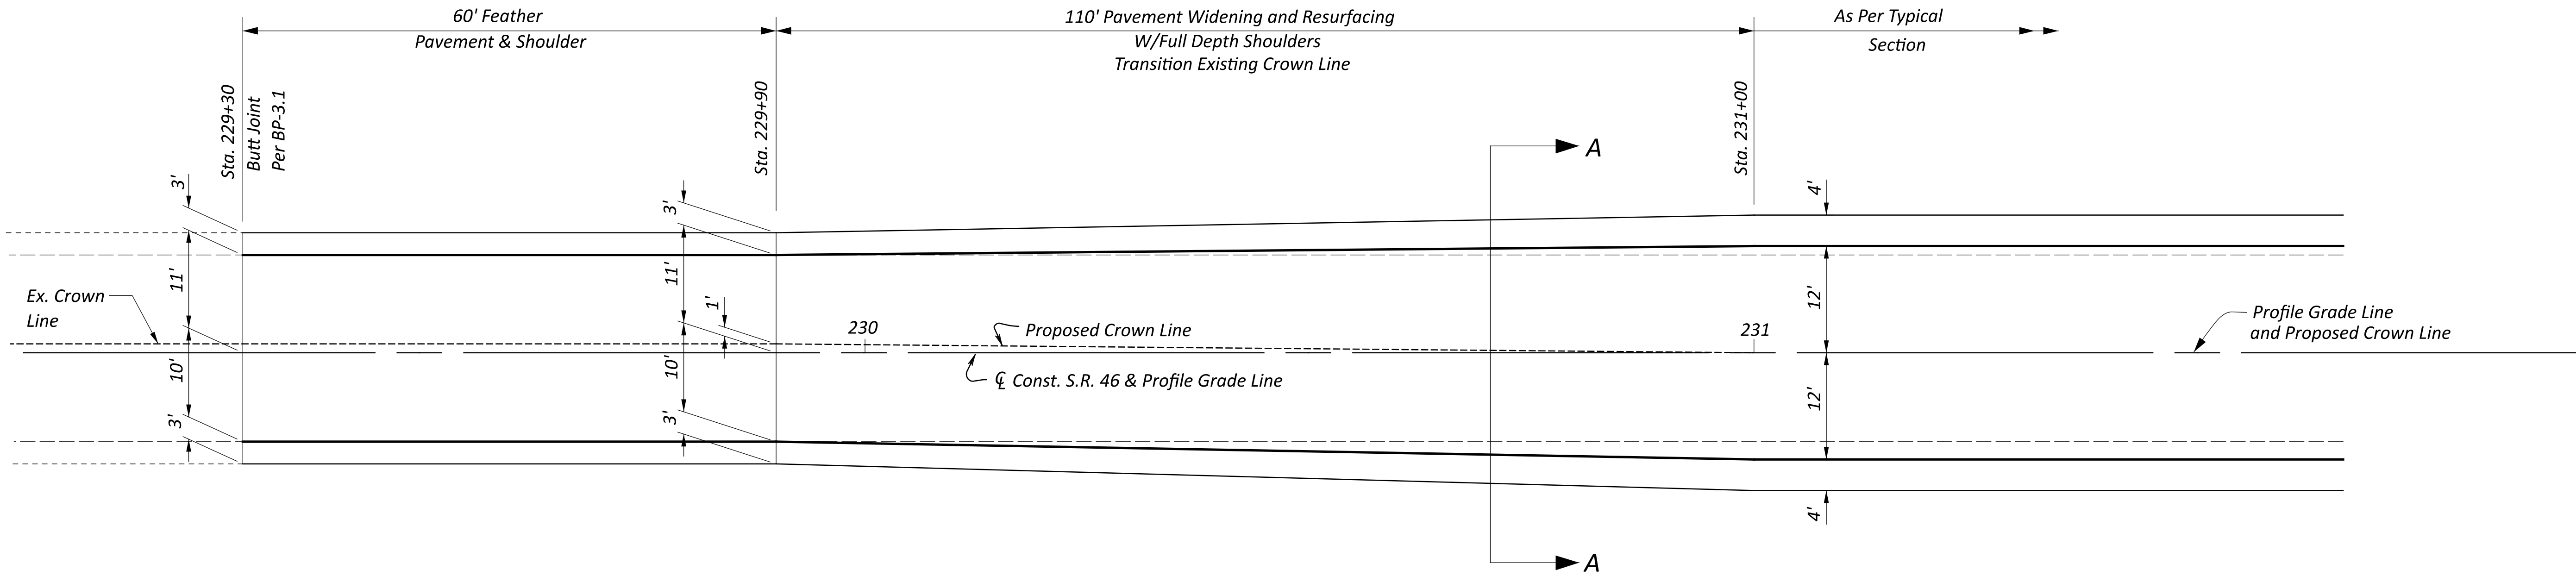


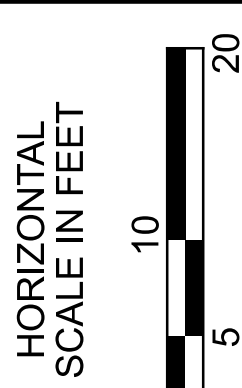

PAVEMENT TRANSITION DETAIL

LEGEND

- 1 ITEM 301 - 5" ASPHALT CONCRETE BASE, PG64-22
- 2 ITEM 304 - 6" AGGREGATE BASE
- 3 ITEM 407 - TACK COAT (Applied at a rate of 0.075 gal/yd²)
- 4 NOT USED
- 5 ITEM 408 - PRIME COAT (Applied at a rate of 0.4 gal/yd²)
- 6 ITEM 441 - 1¼" ASPHALT CONCRETE SURFACE COURSE, TYPE 1, (446), PG64-22
- 7 ITEM 441 - 1¾" ASPHALT CONCRETE INTERMEDIATE COURSE, TYPE 2, (446)
- A ± 5" Asphalt
- B ± 8" Macadam Base

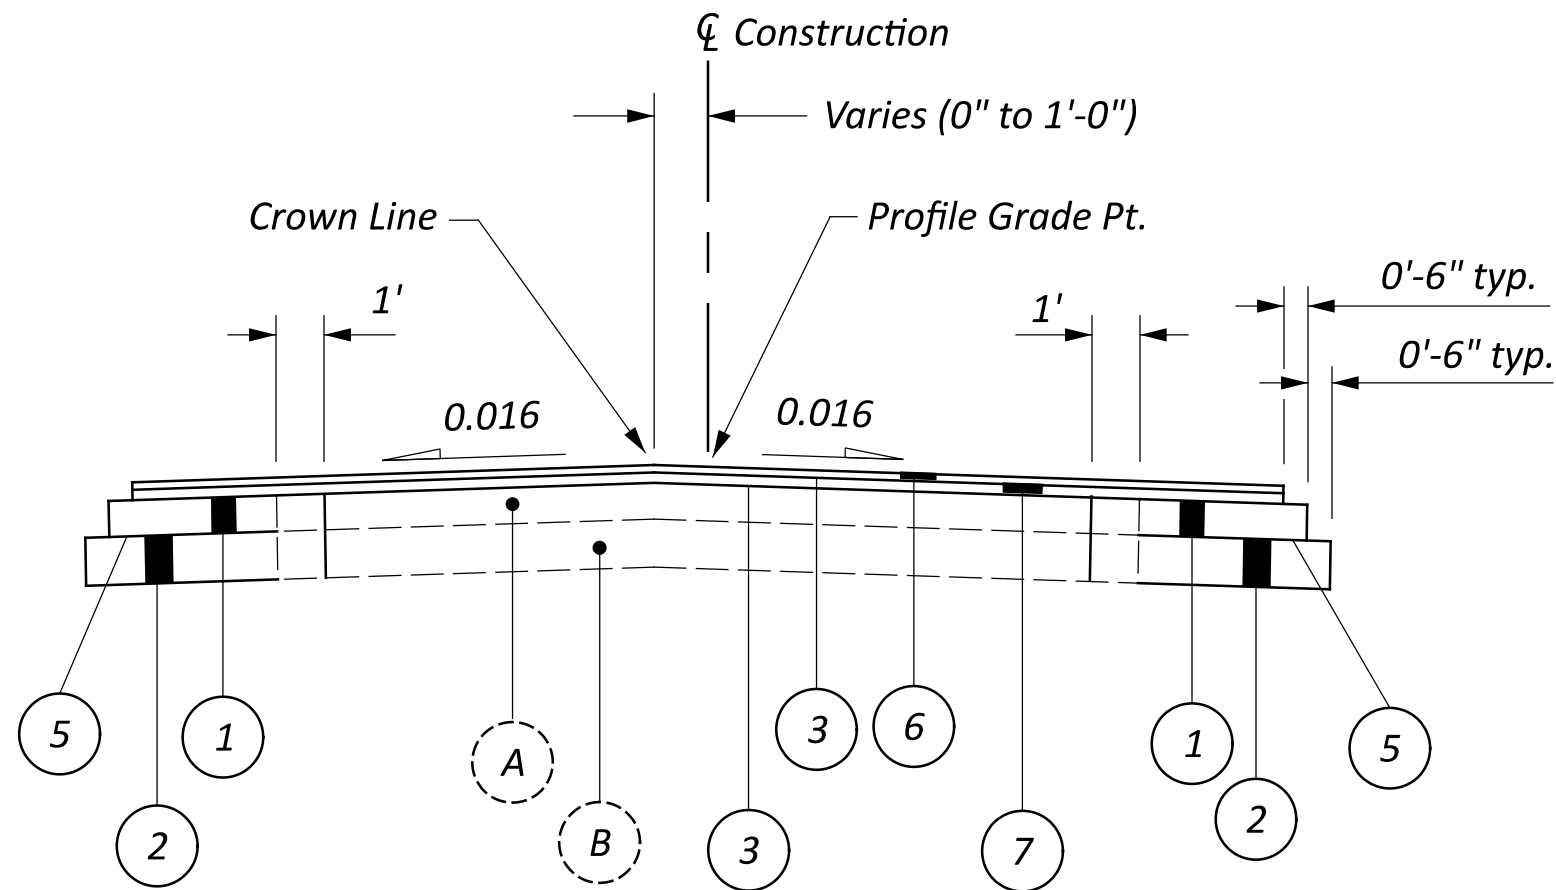

SECTION A-A

PAVEMENT TRANSITION DETAILS

DESIGN AGENCY



DESIGNER

CYO

REVIEWER

EOP 01/17/25

PROJECT ID

131106

SHEET

P.33

TOTAL

156