


PROPOSED LEGEND

- 1 *ITEM 254 Pavement Planing, Asphalt Concrete
(Depth As Shown)*
- 2 *ITEM 407 Tack Coat*
- 3 *NOT USED*
- 4 *ITEM 441 1 ¼" Asphalt Concrete Surface Course,
Type 1, (446), PG64-22*
- 5 *ITEM 441 1 ¾" Asphalt Concrete Intermediate Course,
Type 2, (446)*
- 6 *ITEM 441 Var. Thickness Asphalt Concrete Surface Course,
Type 1, (446), PG64-22*
- 7 *ITEM 441 Var. Thickness Asphalt Concrete Intermediate
Course, Type 2, (446)*
- 8 *ITEM 848 1¾" Superplasticized Dense Concrete Overlay
Using Hydromodification*

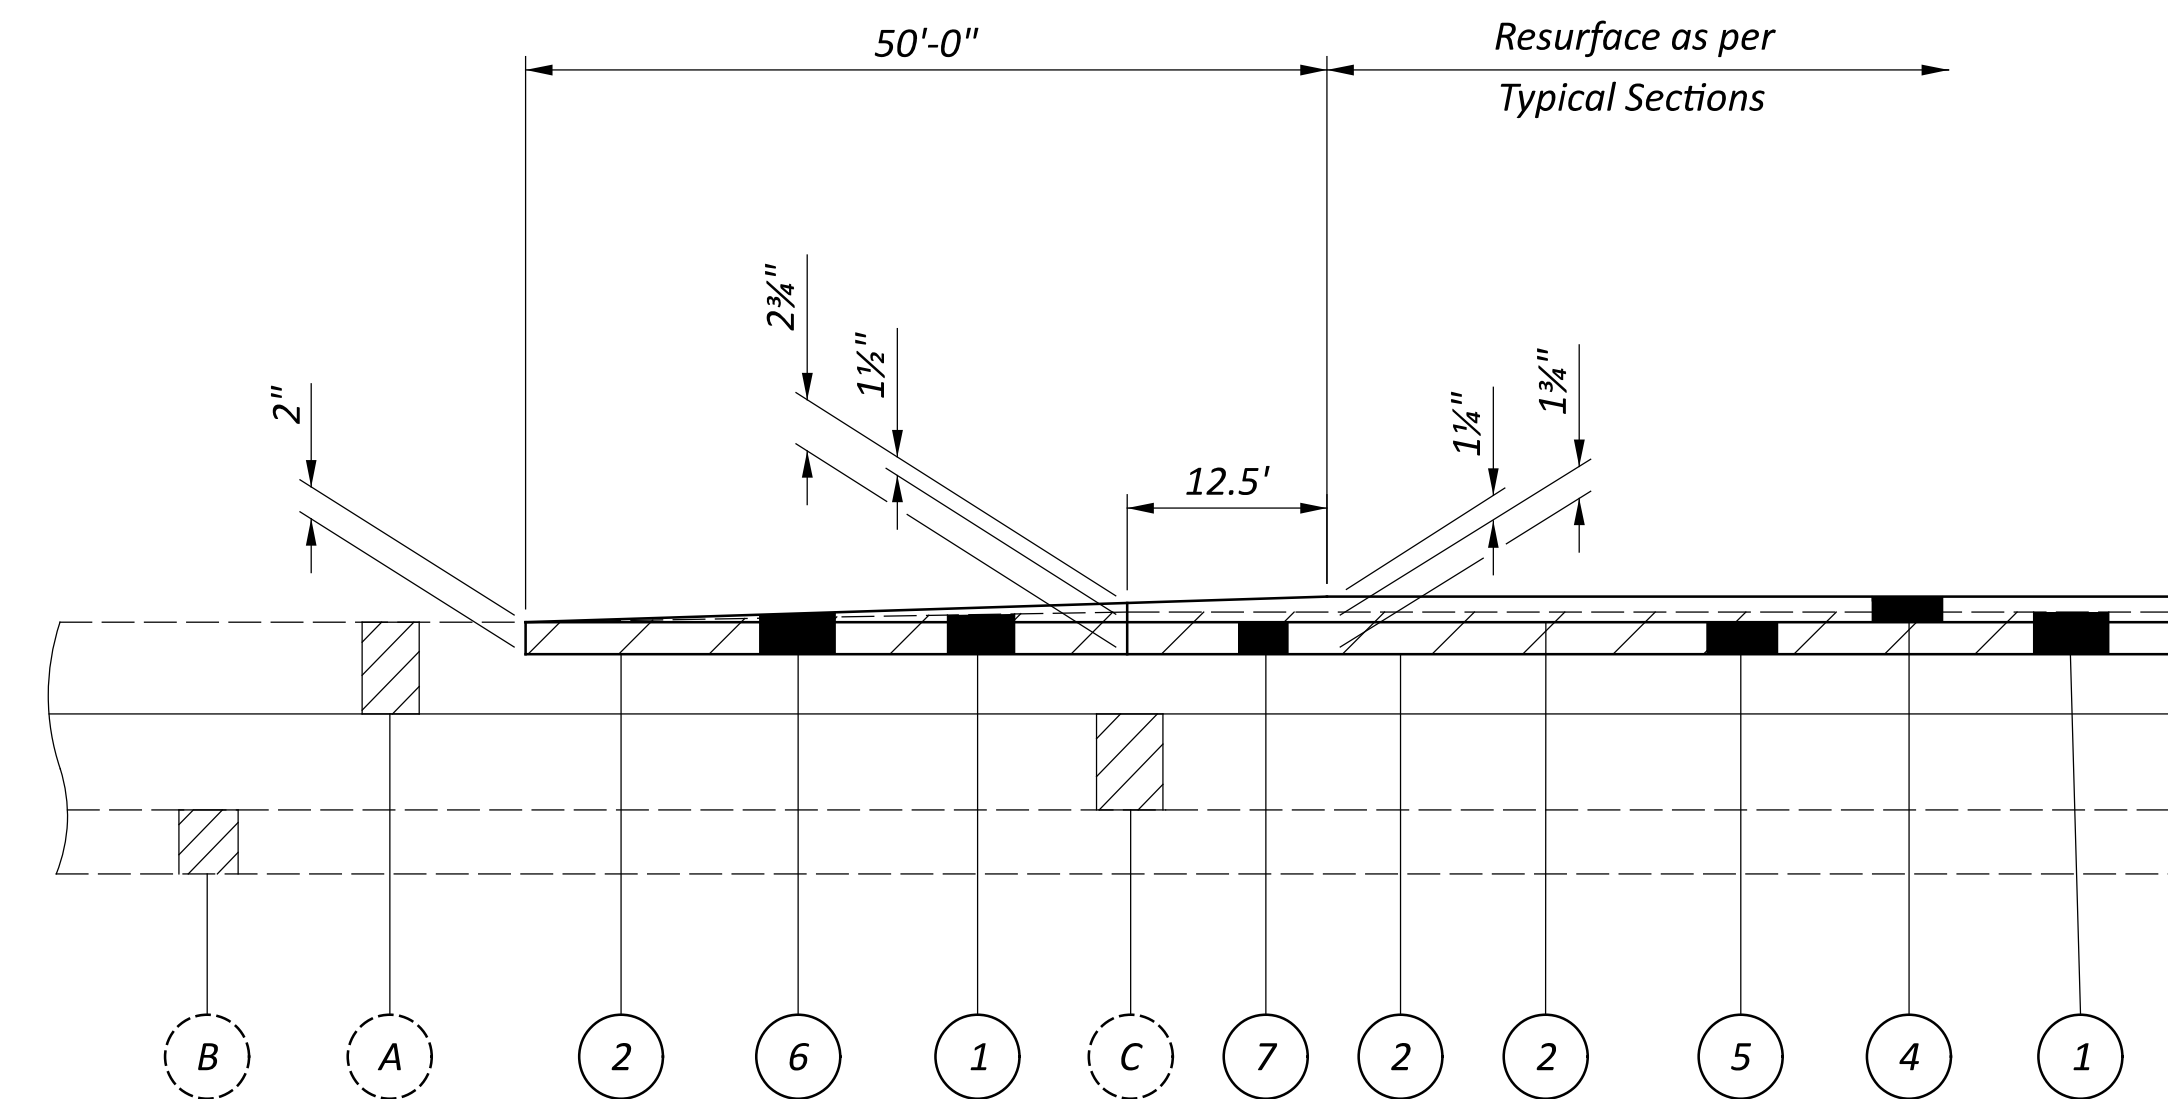


EXISTING LEGEND

- A** $\pm 6\frac{1}{2}$ " Asphalt Concrete
- B** ± 6 " Subbase
- C** ± 9 " Reinforced Portland Cement Concrete Pavement

 = Item 254 Pavement Planing,
Asphalt Concrete

**PAVEMENT TRANSITION AT
BEGIN/END PAVEMENT**

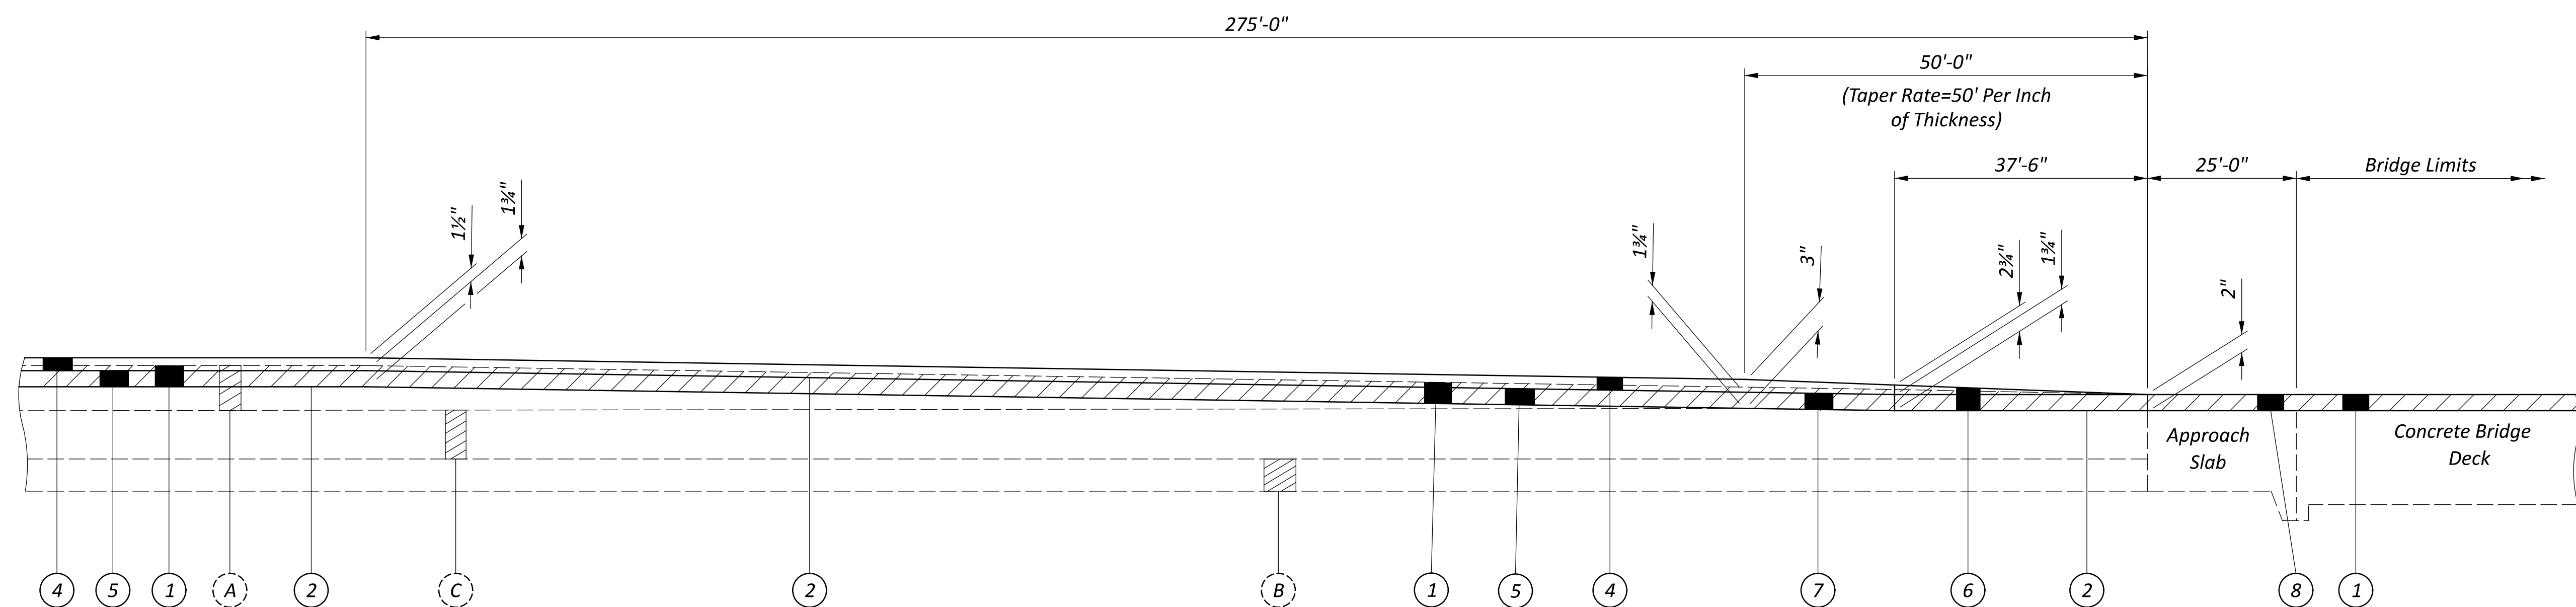

TRANSITION AT STRUCTURES

DETAIL APPLIES AT:
VAN-277-0585 Lt. & Rt. (North & South End)
VAN-277-1041 Lt. & Rt. (South Only)
VAN-277-1246 Lt. & Rt. (North Only)

